



PLANS AND DOCUMENTS
referred to in the PDA
DEVELOPMENT APPROVAL

Approval no: DEV2024/1469
Date: 2 April 2024

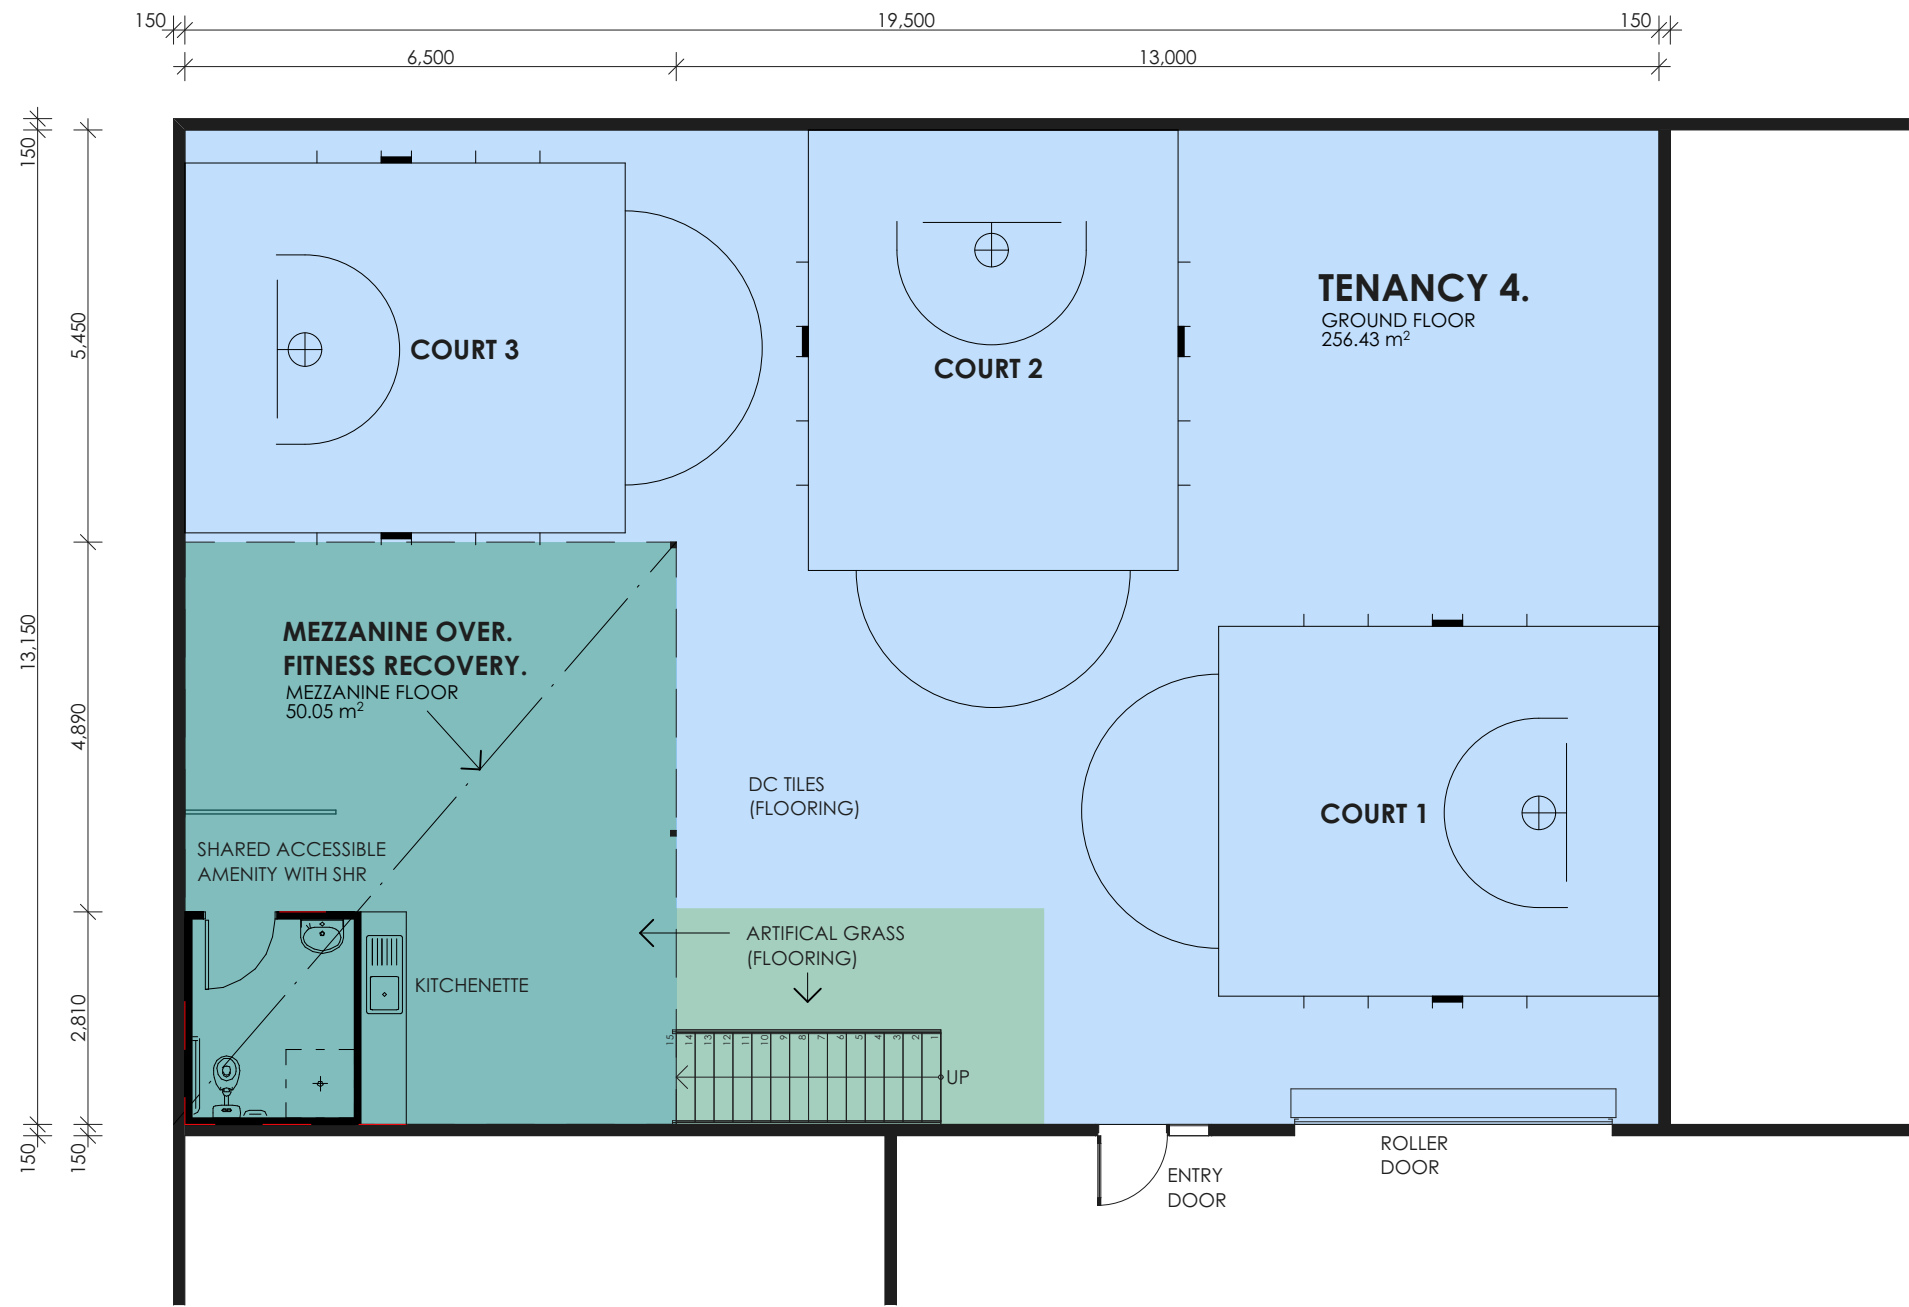


Queensland
Government

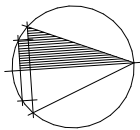

GROUND FLOOR PLAN
1:100

A	Issue for Client Review	22.11.23
Issue	Amendment	Date

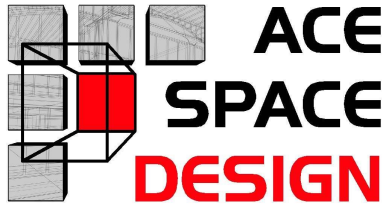

COMMERCIAL • RESIDENTIAL • INDUSTRIAL
BUILDING DESIGNERS
(07) 5456 4411 0412 264 685 QBCC Lic.065570

CLIENT:
PRIDE PERFORMANCE.
PROJECT and LOCATION:
Proposed tenancy fitout at
No.10, (Lot 1090), Strong Street,
Baringa.

DRAWN BY: CS	CHECKED BY: CS
--------------	----------------

SCALE 1:100 at A3 PAPER

DRAWING TITLE: Ground Floor Plan

Drawing: 01 of 01	PROJECT No: 22.663	ISSUE A
----------------------	-----------------------	------------