

8002 RETIREMENT - LEVEL 03



REV	DATE	DESCRIPTION	DRAWN	CHECKED
A	22/12/2023	DRAFT DA ISSUE	OGE	SA
B	19/1/2024	DRAFT DA	OGE	SA
C	29/1/2024	DA ISSUE	OGE	JRY
D	13/2/2024	RFI UPDATE	JRY	JRY
E	26/3/2024	RFI RESPONSE	SA	NC

NOTE: Figured dimensions to be taken in preference to scaled. Verify all dimensions on site before commencing work or making shop drawings. When printing from electronic files it is the responsibility of the operator to ensure the required scale is achieved.

©2024 OGE Group Pty. Ltd. All Rights Reserved. This drawing is the property of OGE Group Pty. Ltd. and is not to be reproduced without written permission.

RFI ISSUE
NOT FOR CONSTRUCTION

0 2 4 10 20
SCALE 1:400



PROJECT
Vertical Retirement Village
Lot 8002 Baringa Drive, Aura QLD

DRAWING TITLE
LEVEL 03
CLIENT
Plantation Retirement Resorts

PROJECT No.
23040

DATE
26/3/2024
DRAWING No.
DA_2.06

SCALE @ A3
1:400
ISSUE No.
E

THIS DESIGN IS THE PROPERTY OF THE ARCHITECT. UNAUTHORISED USE OR REPRODUCTION WHOLLY OR IN PART MAY RESULT IN LEGAL ACTION.

O.G.E Group Pty. Ltd.
T (07) 5444 8883


Level 1 "The Old Courthouse"
4 First Avenue, Maroochydore Q 4558

PO Box 281
Maroochydore Q 4558

info@ogegroup.com.au
www.ogegroup.com.au


QLD Reg. No. 4212
NSW Reg. No. 11843

PLANS AND DOCUMENTS
referred to in the PDA
DEVELOPMENT APPROVAL
Approval no: DEV2024/1474
Date: 8 May 2024

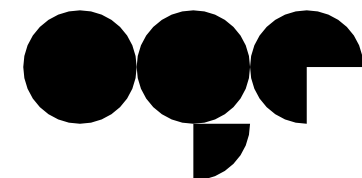

OGE Group
Architects

8002 RETIREMENT - LEVEL 04


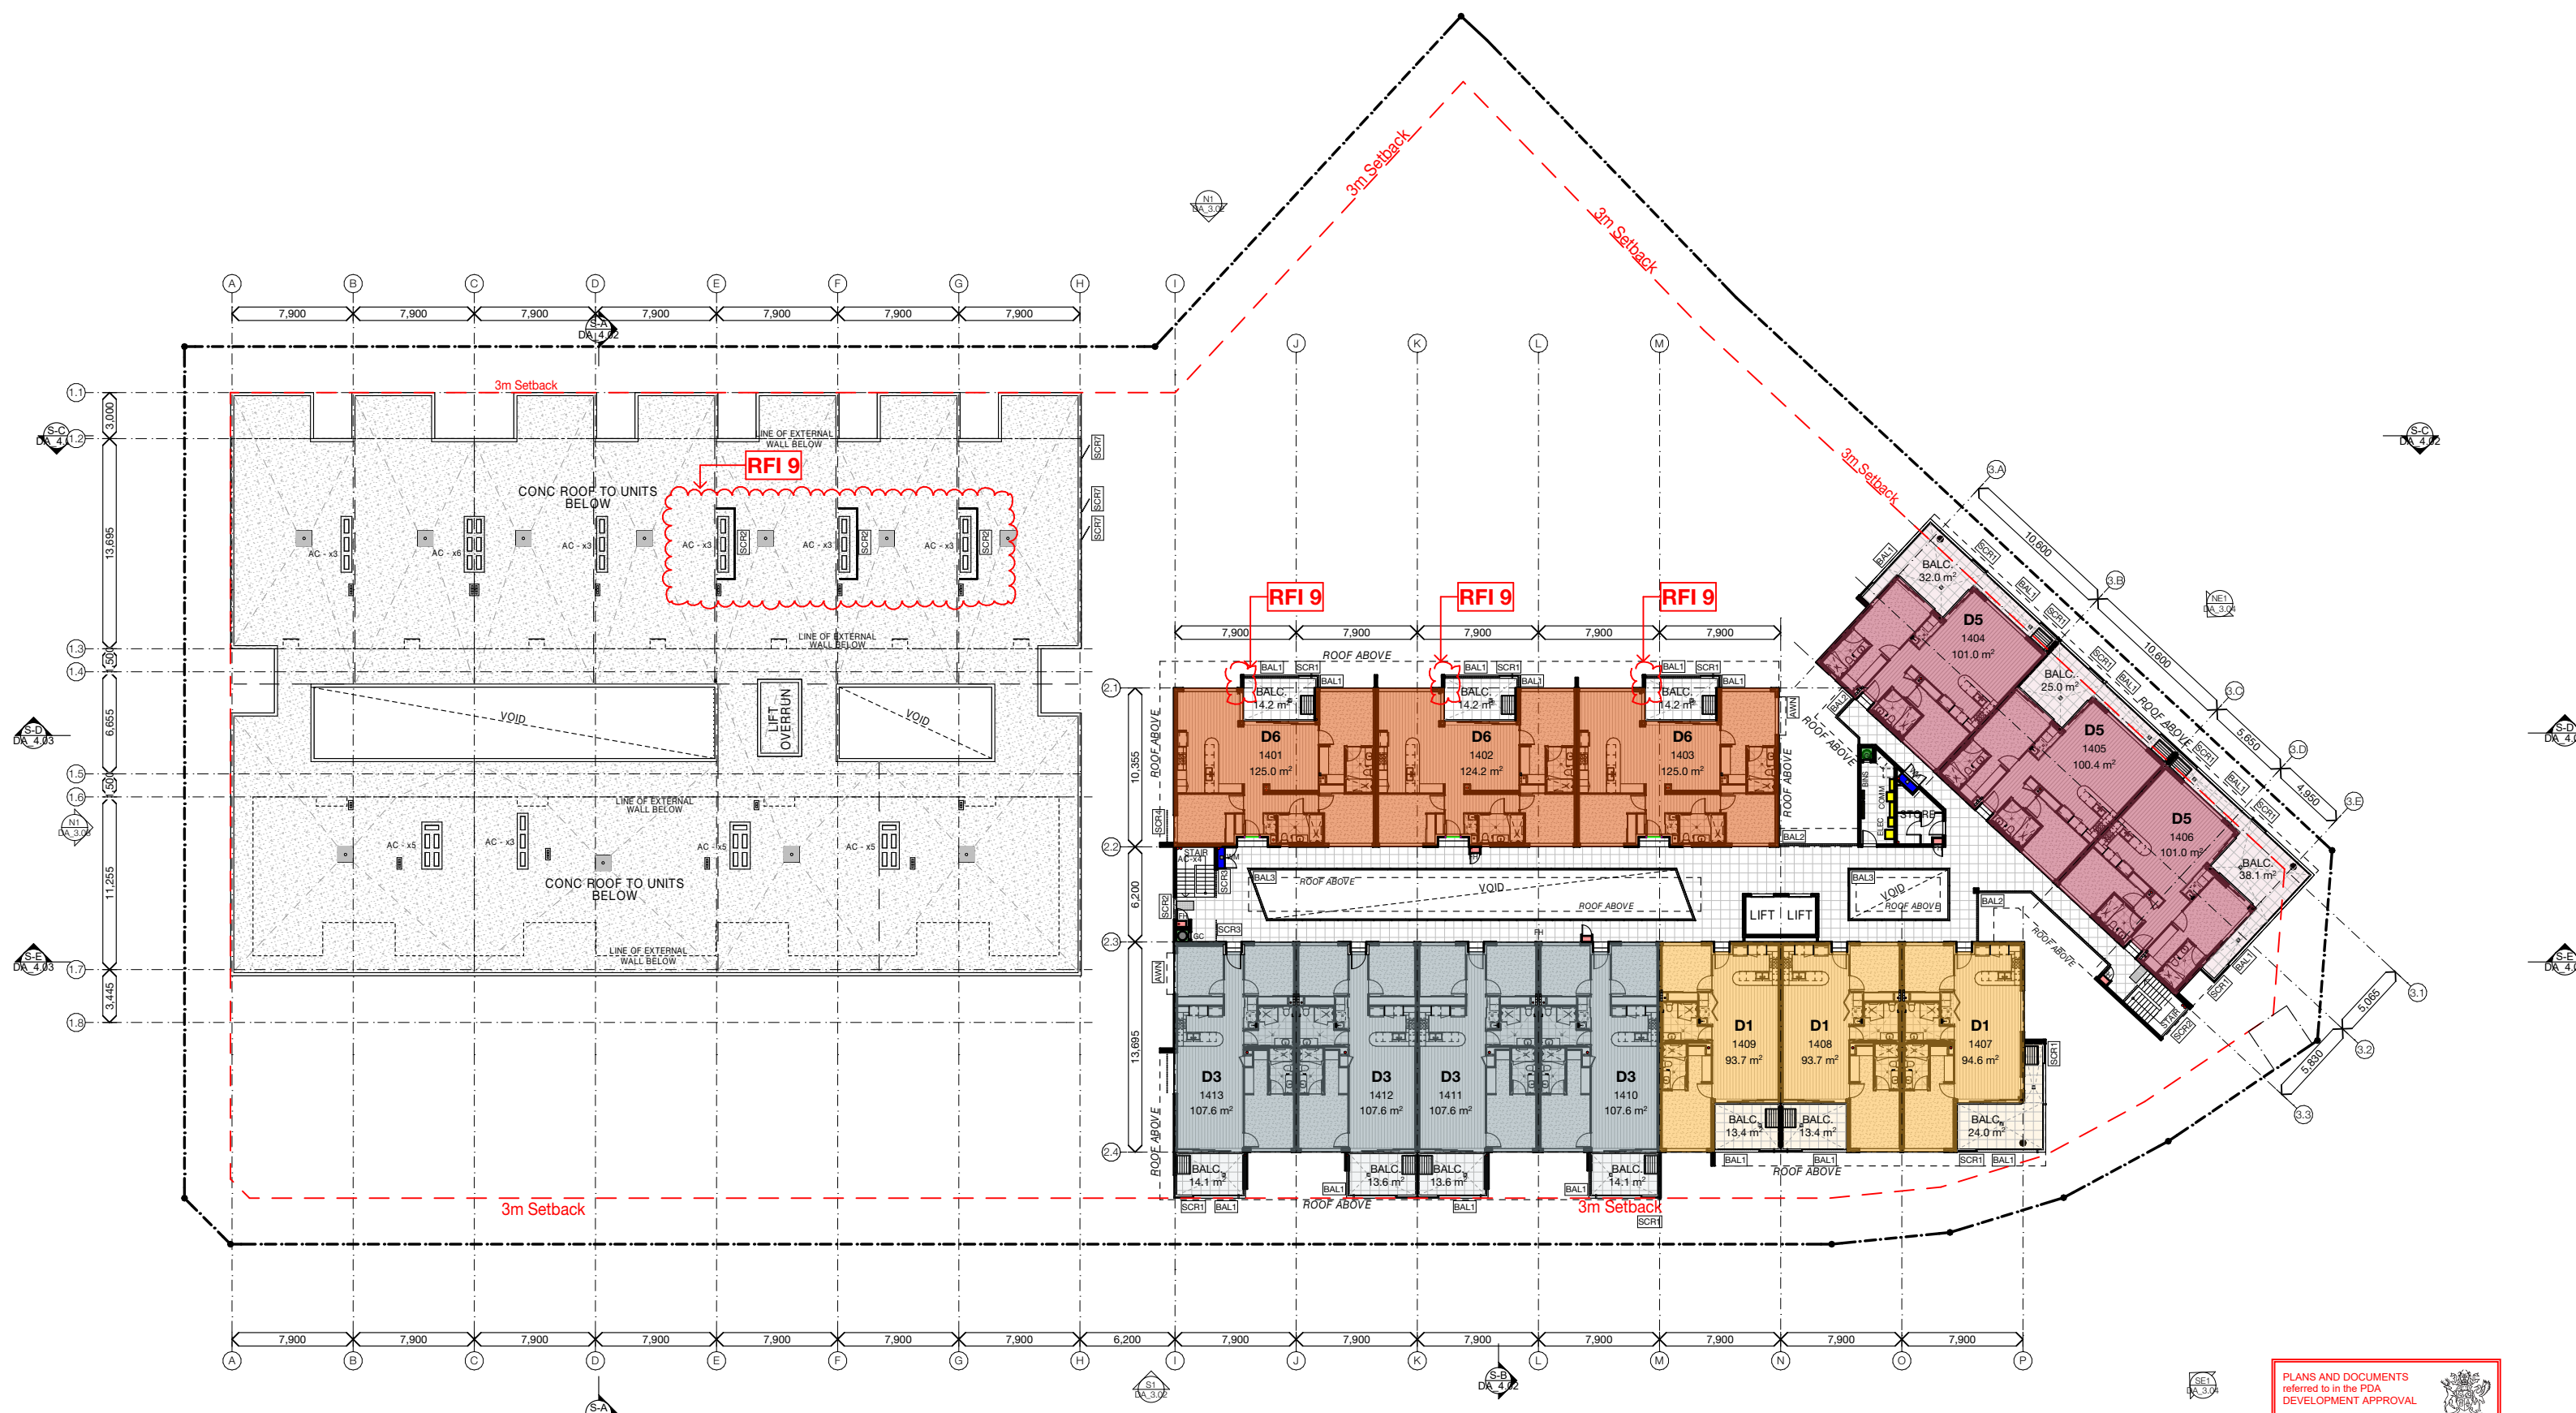


REV	DATE	DESCRIPTION	DRAWN	CHECKED
A	22/12/2023	DRAFT DA ISSUE	OGE	SA
B	19/1/2024	DRAFT DA	OGE	SA
C	29/1/2024	DA ISSUE	OGE	JRY
D	13/2/2024	RFI UPDATE	JRY	JRY
E	26/3/2024	RFI RESPONSE	SA	NC

NOTE: Figured dimensions to be taken in preference to scaled. Verify all dimensions on site before commencing work or making shop drawings. When printing from electronic files it is the responsibility of the operator to ensure the required scale is achieved.

©/Unltd verticalretirementresort.com.au ©/Unltd Bore for Archival 2023/04/02 8002 RETIREMENT/2023/04/02 8002 Retirement

RFI ISSUE
NOT FOR CONSTRUCTION

  

PROJECT
Vertical Retirement Village
Lot 8002 Baringa Drive, Aura QLD

DRAWING TITLE
LEVEL 04
CLIENT
Plantation Retirement Resorts

PROJECT No.
23040

DATE
26/3/2024
DRAWING No.
DA_2.07

SCALE @ A3
1:400
ISSUE No.
E

THIS DESIGN IS THE PROPERTY OF THE ARCHITECT. UNAUTHORISED USE OR REPRODUCTION WHOLLY OR IN PART MAY RESULT IN LEGAL ACTION.


O.G.E Group Pty. Ltd.
T (07) 5444 8883

Level 1 "The Old Courthouse"
4 First Avenue, Maroochydore Q 4558

PO Box 281
Maroochydore Q 4558

info@ogegroup.com.au
www.ogegroup.com.au

QLD Reg. No. 4212
NSW Reg. No. 11843

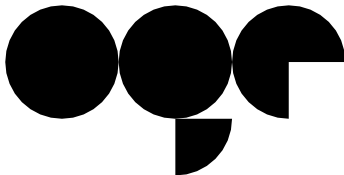


PLANS AND DOCUMENTS
referred to in the PDA
DEVELOPMENT APPROVAL
Approval no: DEV2024/1474
Date: 8 May 2024



OGE Group
Architects


8002 RETIREMENT - ROOF LEVEL

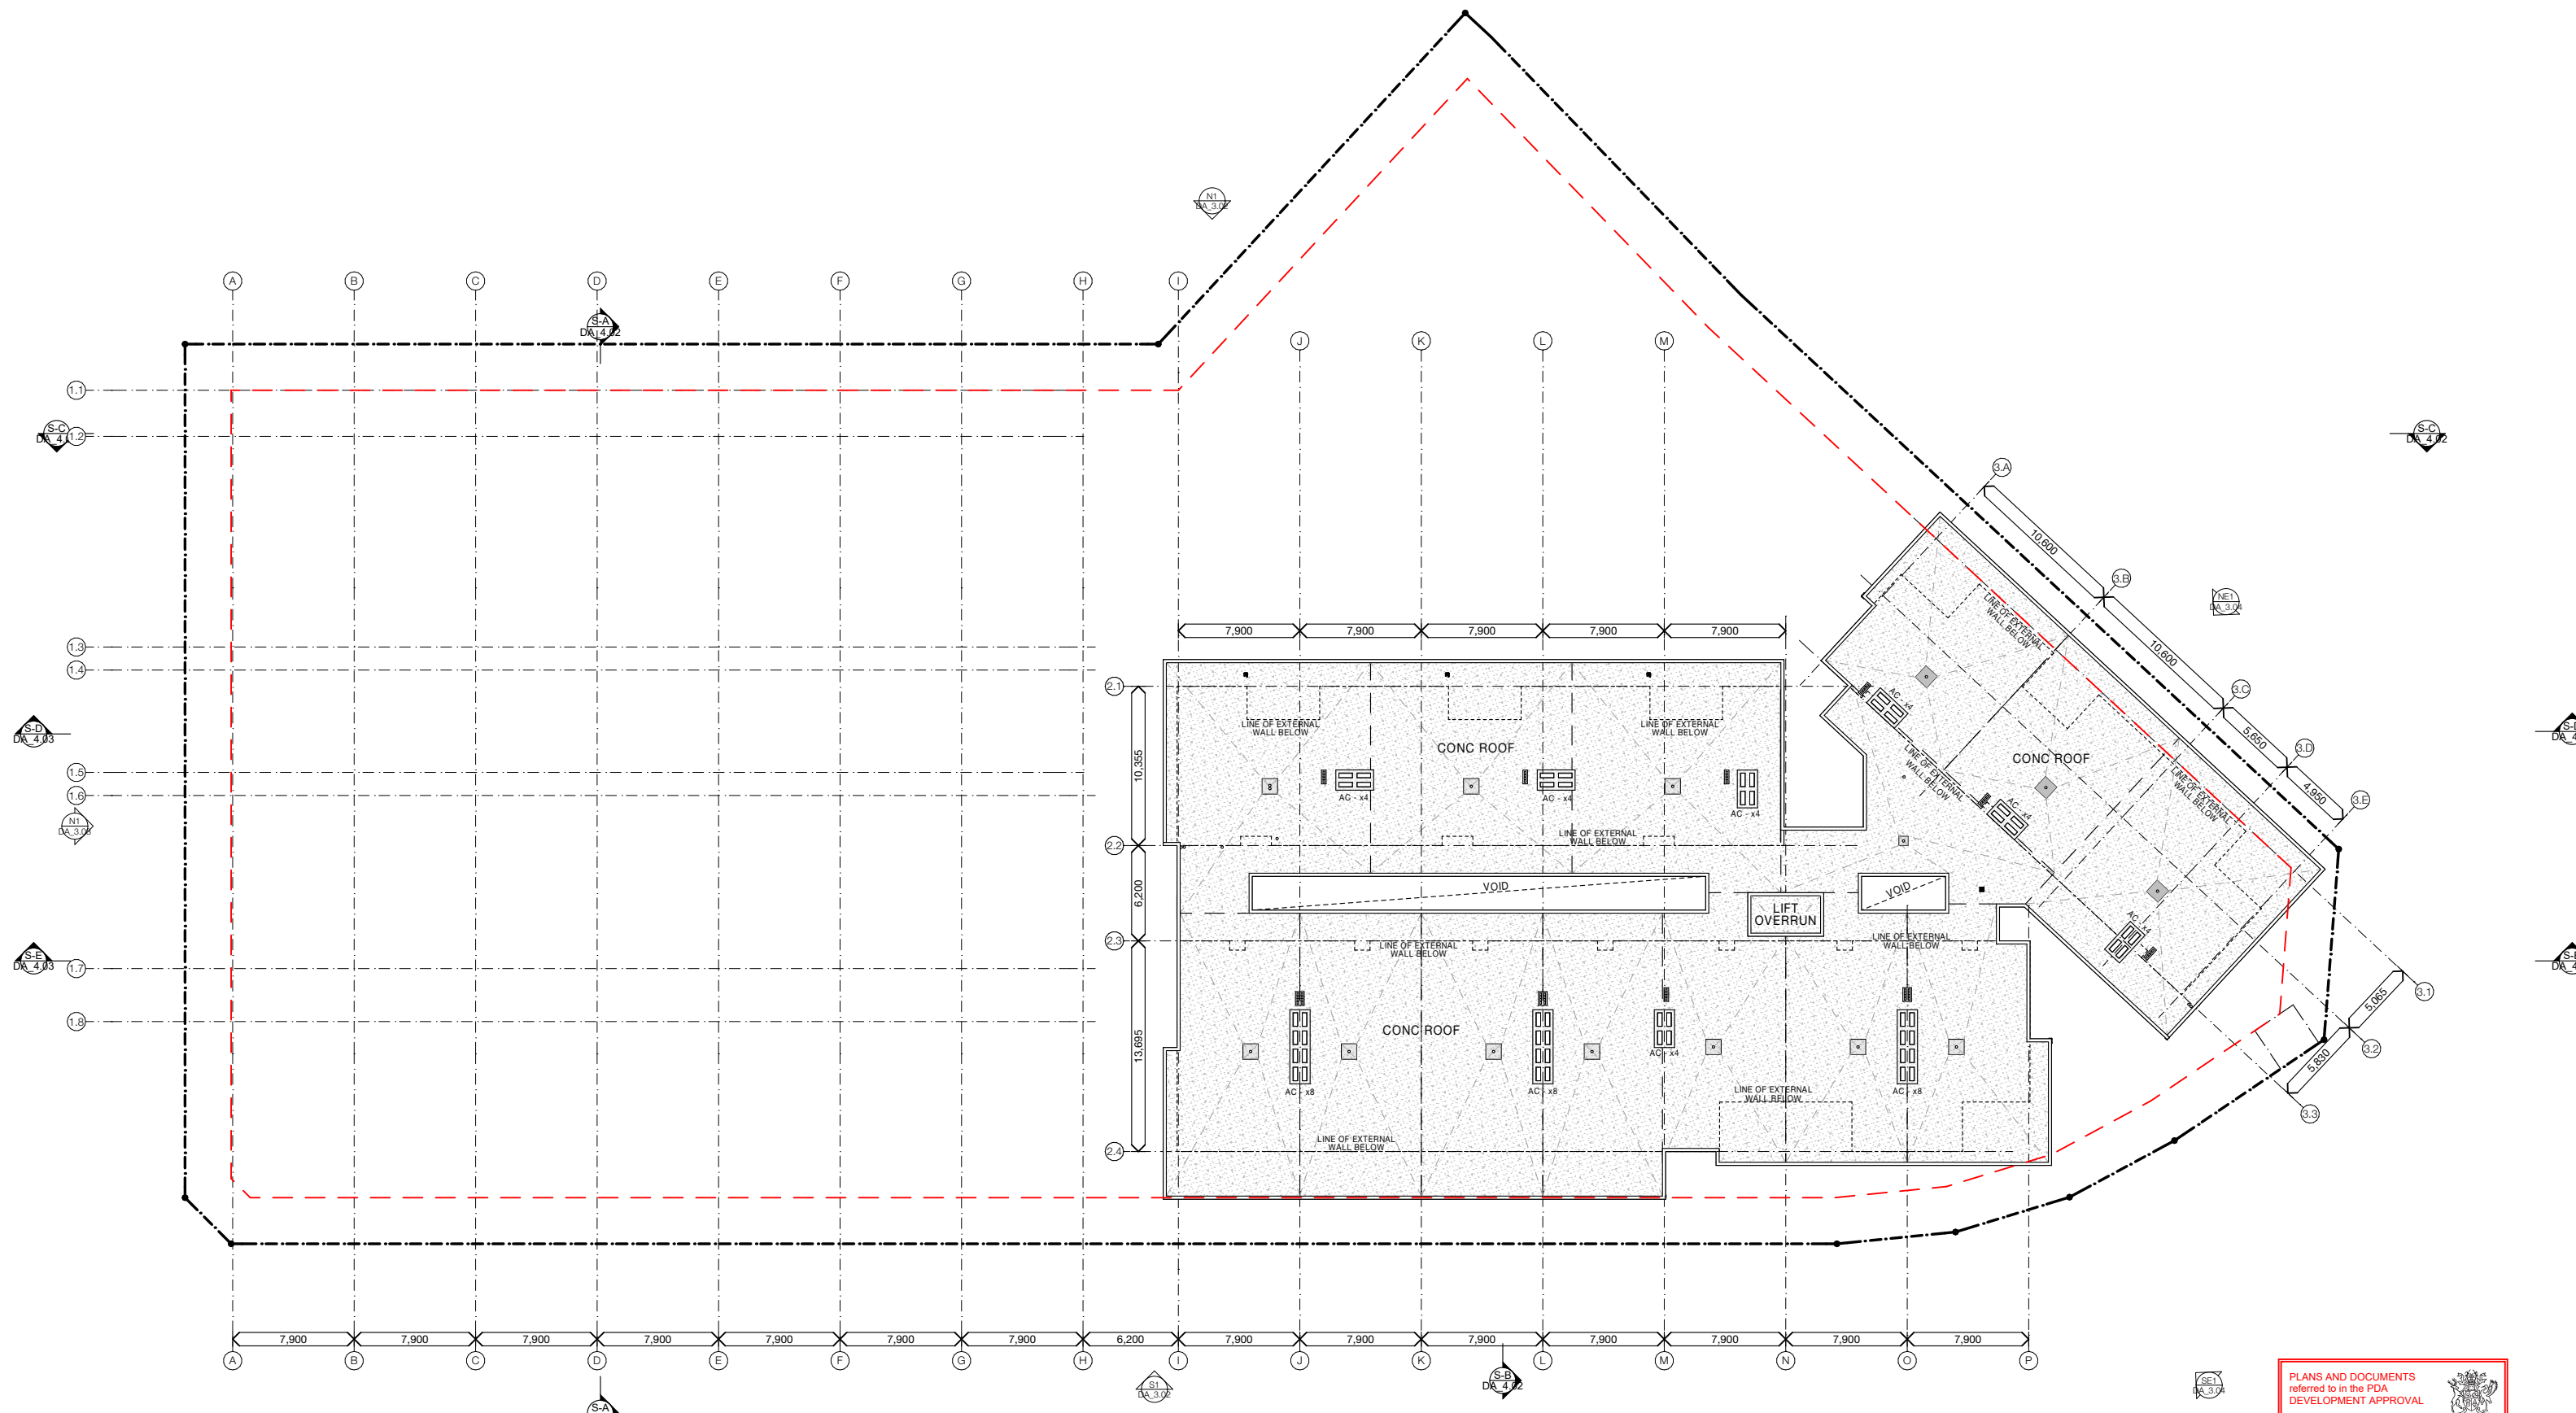

REV	DATE	DESCRIPTION	DRAWN	CHECKED
A	22/12/2023	DRAFT DA ISSUE	OGE	SA
B	19/1/2024	DRAFT DA	OGE	SA
C	29/1/2024	DA ISSUE	OGE	JRY
D	13/2/2024	RFI UPDATE	JRY	JRY
E	26/3/2024	RFI RESPONSE	SA	NC

NOTE: Figured dimensions to be taken in preference to scaled. Verify all dimensions on site before commencing work or making shop drawings. When printing from electronic files it is the responsibility of the operator to ensure the required scale is achieved.

RFI ISSUE
NOT FOR CONSTRUCTION

 

PROJECT
Vertical Retirement Village
Lot 8002 Baringa Drive, Aura QLD

DRAWING TITLE
ROOF LEVEL

CLIENT
Plantation Retirement Resorts

PROJECT No.
23040

DATE
26/3/2024

DRAWING No.
DA 2.08

SCALE @ A3
1:400

ISSUE No.
E

THIS DESIGN IS THE PROPERTY OF THE ARCHITECT. UNAUTHORISED USE OR REPRODUCTION WHOLLY OR IN PART MAY RESULT IN LEGAL ACTION.


O.G.E Group Pty. Ltd.
T (07) 5444 8883

Level 1 "The Old Courthouse"
4 First Avenue, Maroochydore Q 4558

PO Box 281
Maroochydore Q 4558

info@ogegroup.com.au
www.ogegroup.com.au

QLD Reg. No. 4212
NSW Reg. No. 11843

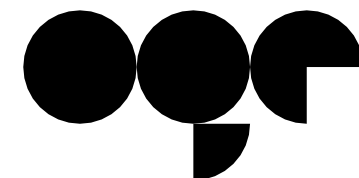

OGE Group
Architects




8002 RETIREMENT - NORTH & SOUTH ELEVATION


MATERIALS & COLOUR LEGEND

- AWN Selected aluminium window awning - powder coated - White
BAL1 Selected aluminium balustrade (balconies) - powder coated - White
BAL2 Selected aluminium balustrade (internal walkways) - powder coated - White
BAL3 Selected glass balustrade
BAL4 Selected glass balustrade (pool)
CR / RS1 Selected Colorbond Roof sheeting (or similar)
CP/FL Colorbond capping and flashing
RD1 Finish: White (smooth)
RD2 Finish: (smooth) Dulux Lake Ferry
RD3 Finish: Resene half bison hide(smooth)
RD4 Finish: Acratex mediterranean classique (bagged)
Dulux Lake Ferry


- RD5 Finish: Leneta- Half Spanish Green
RD6 Finish: Dulux. Garlic Suede
RD7 Finish: Colour to match timber look. To be selected
SCR1 Vertical aluminium 1200 wide full height batten screen - powder coated white
SCR1b Vertical aluminium 1200 wide half height batten screen - powder coated white
SCR2 Vertical aluminium batten screen - powder coated - varies
SCR3 Vertical aluminium batten screen
SCR4 Vertical aluminium 2100 wide full height batten screen - powder coated white
SCR5 Vertical aluminium batten screen - powder coated - varies
SCR6 Carpark vertical aluminium batten screen
SCR7 Angled vertical aluminium batten screen - powder coated - varies
STN Stone (Boulevard crazy pave)
FN1 Vertical Aluminium 1500 high fence
FN2 Vertical Aluminium 1800 high fence
AL1 Feature timber look acoustic cladding. Communal area
AL2 Feature timber look cladding (or similar)

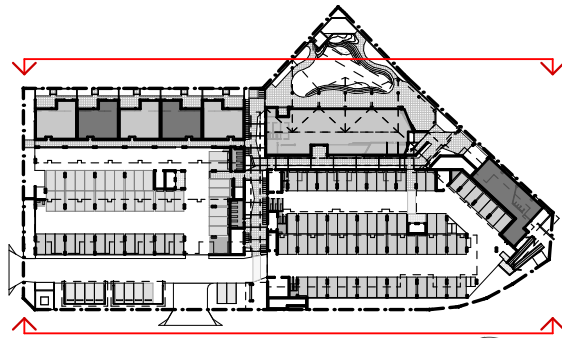

KEY PLAN

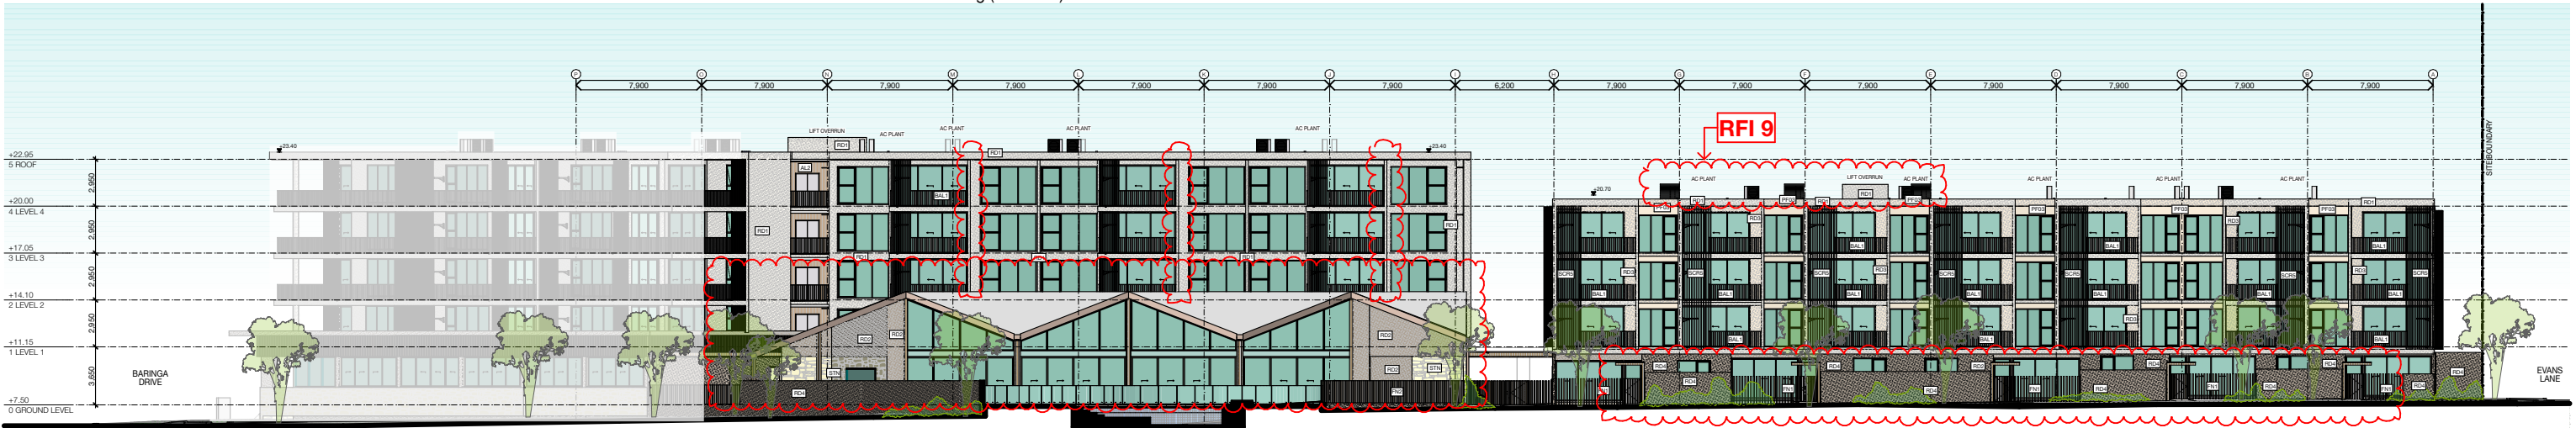

N1 NORTH ELEVATION
1:400

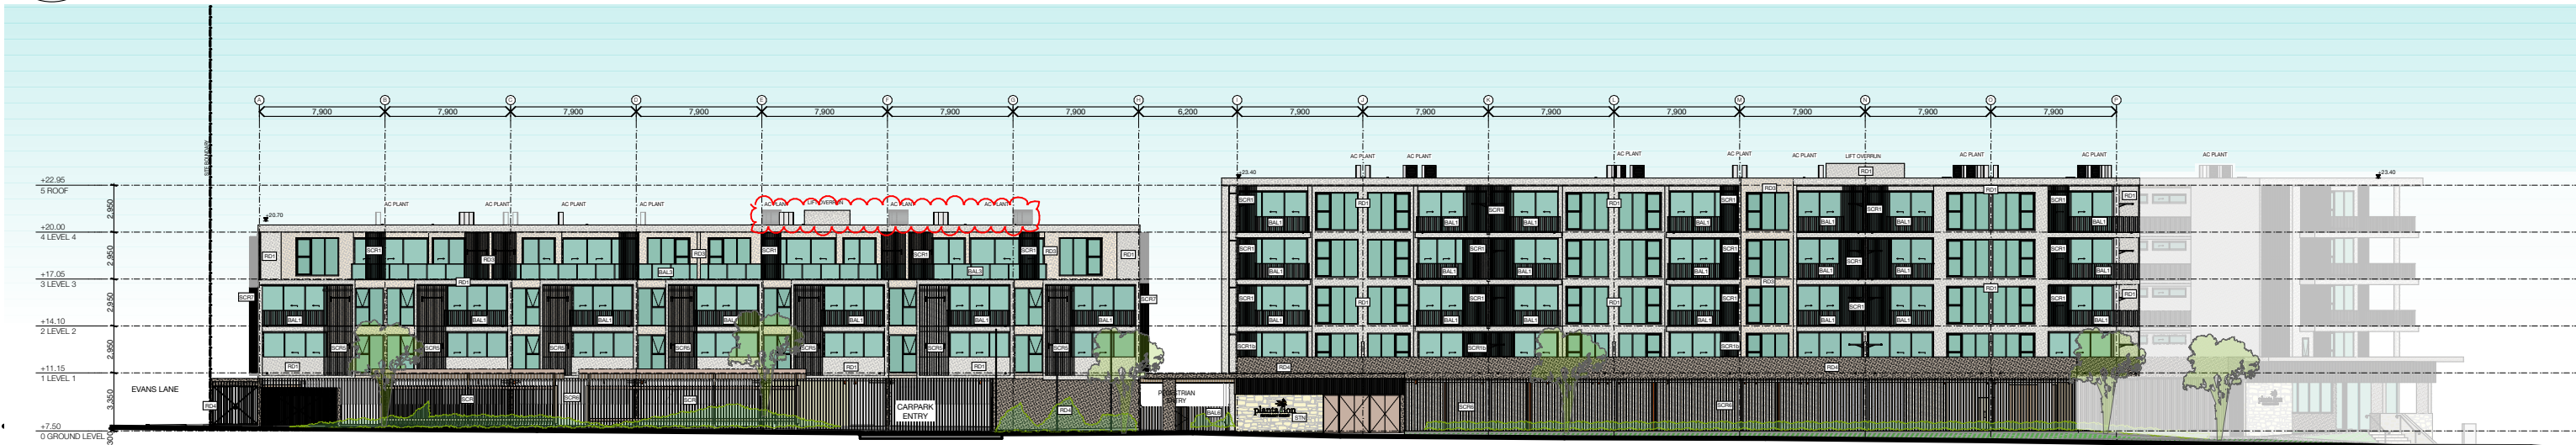

S1 SOUTH ELEVATION
1:400

REV	DATE	DESCRIPTION	DRAWN	CHECKED
A	22/12/2023	DRAFT DA ISSUE	OGE	SA
B	19/1/2024	DRAFT DA	OGE	SA
C	29/1/2024	DA ISSUE	OGE	JRY
D	13/2/2024	RFI UPDATE	JRY	JRY
E	26/3/2024	RFI RESPONSE	SA	NC

NOTE: Figured dimensions to be taken in preference to scaled. Verify all dimensions on site before commencing work or making shop drawings. When printing from electronic files it is the responsibility of the operator to ensure the required scale is achieved.

RFI ISSUE
NOT FOR CONSTRUCTION

0 2 4 10 20
SCALE 1:400

PROJECT
Vertical Retirement Village
Lot 8002 Baringa Drive, Aura QLD

DRAWING TITLE
NORTH & SOUTH ELEVATION

CLIENT
Plantation Retirement Resorts

PROJECT No.
23040

DATE
26/3/2024

DRAWING No.
DA_3.02

SCALE @ A3
1:400

ISSUE No.
E

THIS DESIGN IS THE PROPERTY OF THE ARCHITECT. UNAUTHORISED USE OR REPRODUCTION WHOLLY OR IN PART MAY RESULT IN LEGAL ACTION.

O.G.E Group Pty. Ltd.
T (07) 5444 8883

Level 1 "The Old Courthouse"
4 First Avenue, Maroochydore Q 4558

PO Box 281
Maroochydore Q 4558

info@ogegroup.com.au
www.ogegroup.com.au

QLD Reg. No. 4212
NSW Reg. No. 11843

PLANS AND DOCUMENTS referred to in the PDA DEVELOPMENT APPROVAL
Approval no: DEV2024/1474
Date: 8 May 2024

OGE Group Architects

8002 RETIREMENT - WEST ELEVATION

MATERIALS & COLOUR LEGEND


- AWN Selected aluminium window awning - powder coated - White
BAL1 Selected aluminium balustrade (balconies) - powder coated - White
BAL2 Selected aluminium balustrade (internal walkways) - powder coated - White
BAL3 Selected glass balustrade
BAL4 Selected glass balustrade (pool)
CR / RS1 Selected Colorbond Roof sheeting (or similar)
CP/FL Colorbond capping and flashing
RD1 Finish: White (smooth)
RD2 Finish: (smooth) Dulux Lake Ferry
RD3 Finish: Resene half bison hide(smooth)
RD4 Finish: Acratex mediterranean classique (bagged)
Dulux Lake Ferry

- RD5 Finish: Leneta- Half Spanish Green
RD6 Finish: Dulux. Garlic Suede
RD7 Finish: Colour to match timber look. To be slected
SCR1 Vertical aluminium 1200 wide full height batten screen - powder coated white
SCR1b Vertical aluminium 1200 wide half height batten screen - powder coated white
SCR2 Vertical aluminium batten screen - powder coated - varies
SCR3 Vertical aluminium batten screen
SCR4 Vertical aluminium 2100 wide full height batten screen - powder coated white
SCR5 Vertical aluminium batten screen - powder coated - varies
SCR6 Carpark vertical aluminium batten screen
SCR7 Angled vertical aluminium batten screen - powder coated - varies
STN Stone (Boulevard crazy pave)
FN1 Vertical Aluminium 1500 high fence
FN2 Vertical Aluminium 1800 high fence
AL1 Feature timber look acoustic cladding. Communal area
AL2 Feature timber look cladding (or similar)



KEY PLAN

REFER TO RFI 8 - ARCHITECTURAL DETAILING

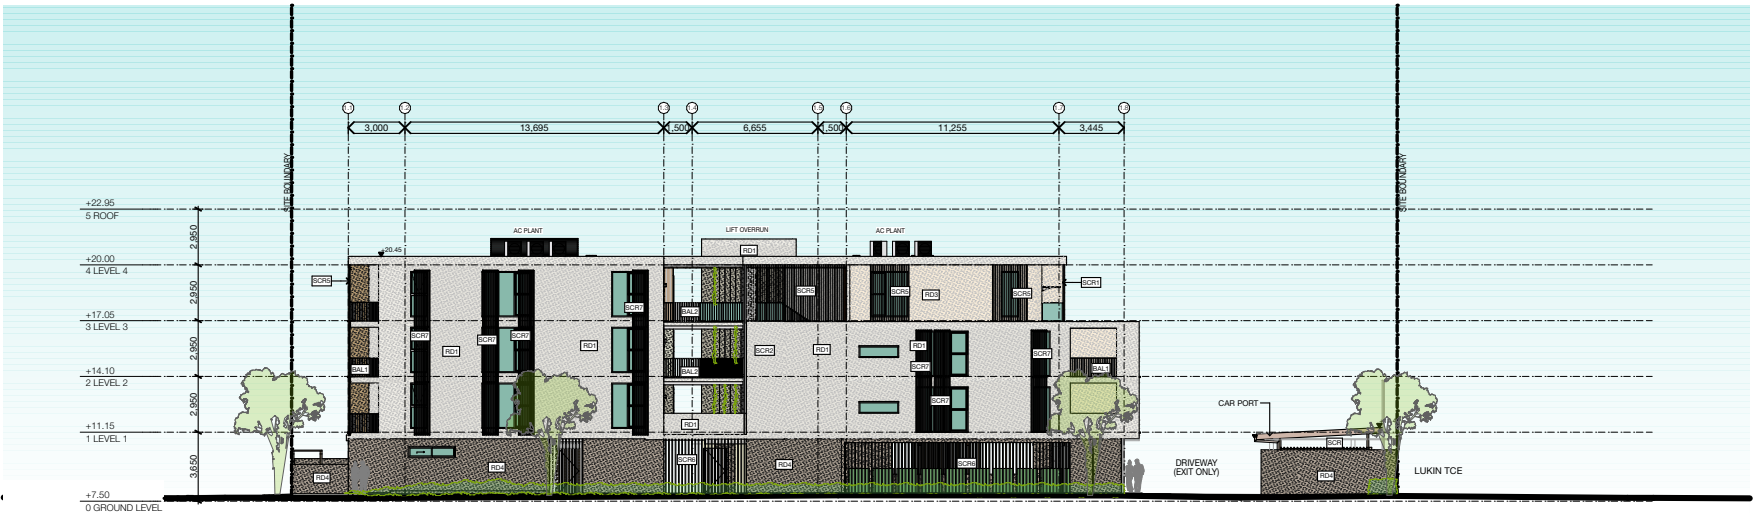


W1 WEST ELEVATION
1:400

REV	DATE	DESCRIPTION	DRAWN	CHECKED
A	22/12/2023	DRAFT DA ISSUE	OGE	SA
B	19/1/2024	DRAFT DA	OGE	SA
C	29/1/2024	DA ISSUE	OGE	JRY
D	13/2/2024	RFI UPDATE	JRY	JRY
E	26/3/2024	RFI RESPONSE	SA	NC

NOTE: Figured dimensions to be taken in preference to scaled. Verify all dimensions on site before commencing work or making shop drawings. When printing from electronic files it is the responsibility of the operator to ensure the required scale is achieved.

RFI ISSUE
NOT FOR CONSTRUCTION

 

SCALE 1:400

PROJECT
Vertical Retirement Village
Lot 8002 Baringa Drive, Aura QLD

DRAWING TITLE
WEST ELEVATION

CLIENT
Plantation Retirement Resorts

PROJECT No.
23040

DATE
26/3/2024

DRAWING No.
DA_3.03

SCALE @ A3
1:400

ISSUE No.
E

THIS DESIGN IS THE PROPERTY OF THE ARCHITECT. UNAUTHORISED USE OR REPRODUCTION WHOLLY OR IN PART MAY RESULT IN LEGAL ACTION.

O.G.E Group Pty. Ltd.
T (07) 5444 8883

Level 1 "The Old Courthouse"
4 First Avenue, Maroochydore Q 4558

PO Box 281
Maroochydore Q 4558

info@ogegroup.com.au
www.ogegroup.com.au

QLD Reg. No. 4212
NSW Reg. No. 11843

PLANS AND DOCUMENTS
referred to in the PDA
DEVELOPMENT APPROVAL
Approval no: DEV2024/1474
Date: 8 May 2024


OGE Group
Architects

8002 RETIREMENT - NORTH-EAST & SOUTH-EAST ELEVATION

MATERIALS & COLOUR LEGEND

- AWN Selected aluminium window awning - powder coated - White
BAL1 Selected aluminium balustrade (balconies) - powder coated - White
BAL2 Selected aluminium balustrade (internal walkways) - powder coated - White
BAL3 Selected glass balustrade
BAL4 Selected glass balustrade (pool)
CR / RS1 Selected Colorbond Roof sheeting (or similar)
CP/FL Colorbond capping and flashing
RD1 Finish: White (smooth)
RD2 Finish: (smooth) Dulux Lake Ferry
RD3 Finish: Resene half bison hide(smooth)
RD4 Finish: Acratex mediterranean classique (bagged)
Dulux Lake Ferry

- RD5 Finish: Leneta- Half Spanish Green
RD6 Finish: Dulux. Garlic Suede
RD7 Finish: Colour to match timber look. To be selected
SCR1 Vertical aluminium 1200 wide full height batten screen - powder coated white
SCR1b Vertical aluminium 1200 wide half height batten screen - powder coated white
SCR2 Vertical aluminium batten screen - powder coated - varies
SCR3 Vertical aluminium batten screen
SCR4 Vertical aluminium 2100 wide full height batten screen - powder coated white
SCR5 Vertical aluminium batten screen - powder coated - varies
SCR6 Carpark vertical aluminium batten screen
SCR7 Angled vertical aluminium batten screen - powder coated - varies
STN Stone (Boulevard crazy pave)
FN1 Vertical Aluminium 1500 high fence
FN2 Vertical Aluminium 1800 high fence
AL1 Feature timber look acoustic cladding. Communal area
AL2 Feature timber look cladding (or similar)

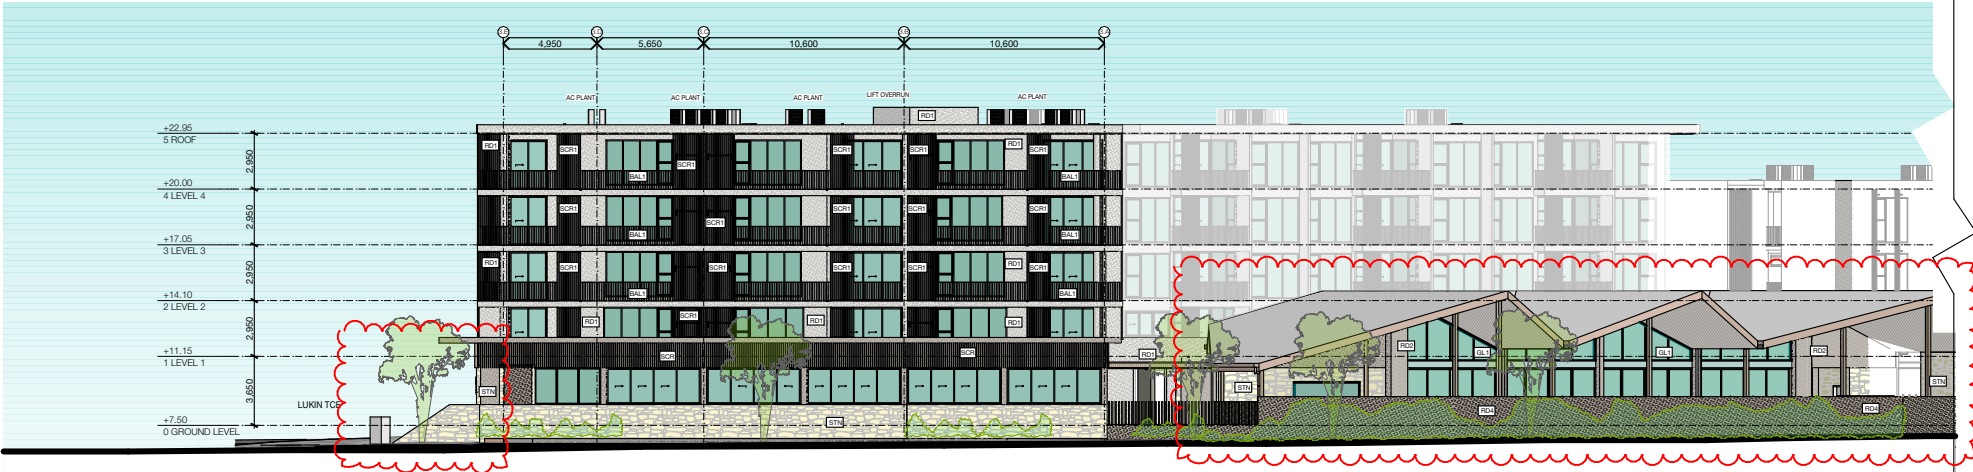

NE1 NORTH EAST ELEVATION
1:400




SE1 SOUTH EAST ELEVATION
1:400

REV	DATE	DESCRIPTION	DRAWN	CHECKED
A	22/12/2023	DRAFT DA ISSUE	OGE	SA
B	19/1/2024	DRAFT DA	OGE	SA
C	29/1/2024	DA ISSUE	OGE	JRY
D	13/2/2024	RFI UPDATE	JRY	JRY
E	26/3/2024	RFI RESPONSE	SA	NC

NOTE: Figured dimensions to be taken in preference to scaled. Verify all dimensions on site before commencing work or making shop drawings. When printing from electronic files it is the responsibility of the operator to ensure the required scale is achieved.

RFI ISSUE
NOT FOR CONSTRUCTION

 

PROJECT
Vertical Retirement Village
Lot 8002 Baringa Drive, Aura QLD

DRAWING TITLE
NORTH-EAST & SOUTH-EAST ELEVATION

CLIENT
Plantation Retirement Resorts

PROJECT No.
23040

DATE
26/3/2024

DRAWING No.
DA_3.04

SCALE @ A3
1:400

ISSUE No.
E

THIS DESIGN IS THE PROPERTY OF THE ARCHITECT. UNAUTHORISED USE OR REPRODUCTION WHOLLY OR IN PART MAY RESULT IN LEGAL ACTION.


O.G.E Group Pty. Ltd.
T (07) 5444 8883

Level 1 "The Old Courthouse"
4 First Avenue, Maroochydore Q 4558

PO Box 281
Maroochydore Q 4558


info@ogegroup.com.au
www.ogegroup.com.au

QLD Reg. No. 4212
NSW Reg. No. 11843

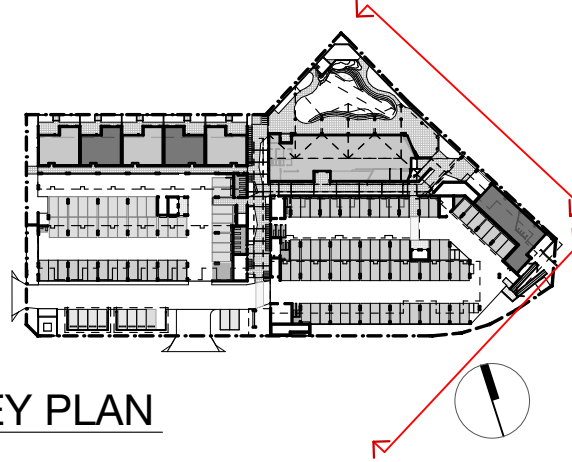


KEY PLAN

PLANS AND DOCUMENTS
referred to in the PDA
DEVELOPMENT APPROVAL
Approval no: DEV2024/1474
Date: 8 May 2024

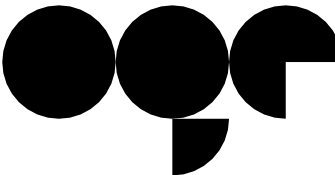


OGE Group
Architects

8002 RETIREMENT - SECTION A, B & C

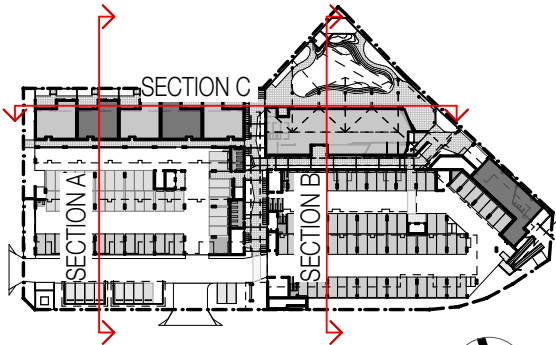


KEY PLAN

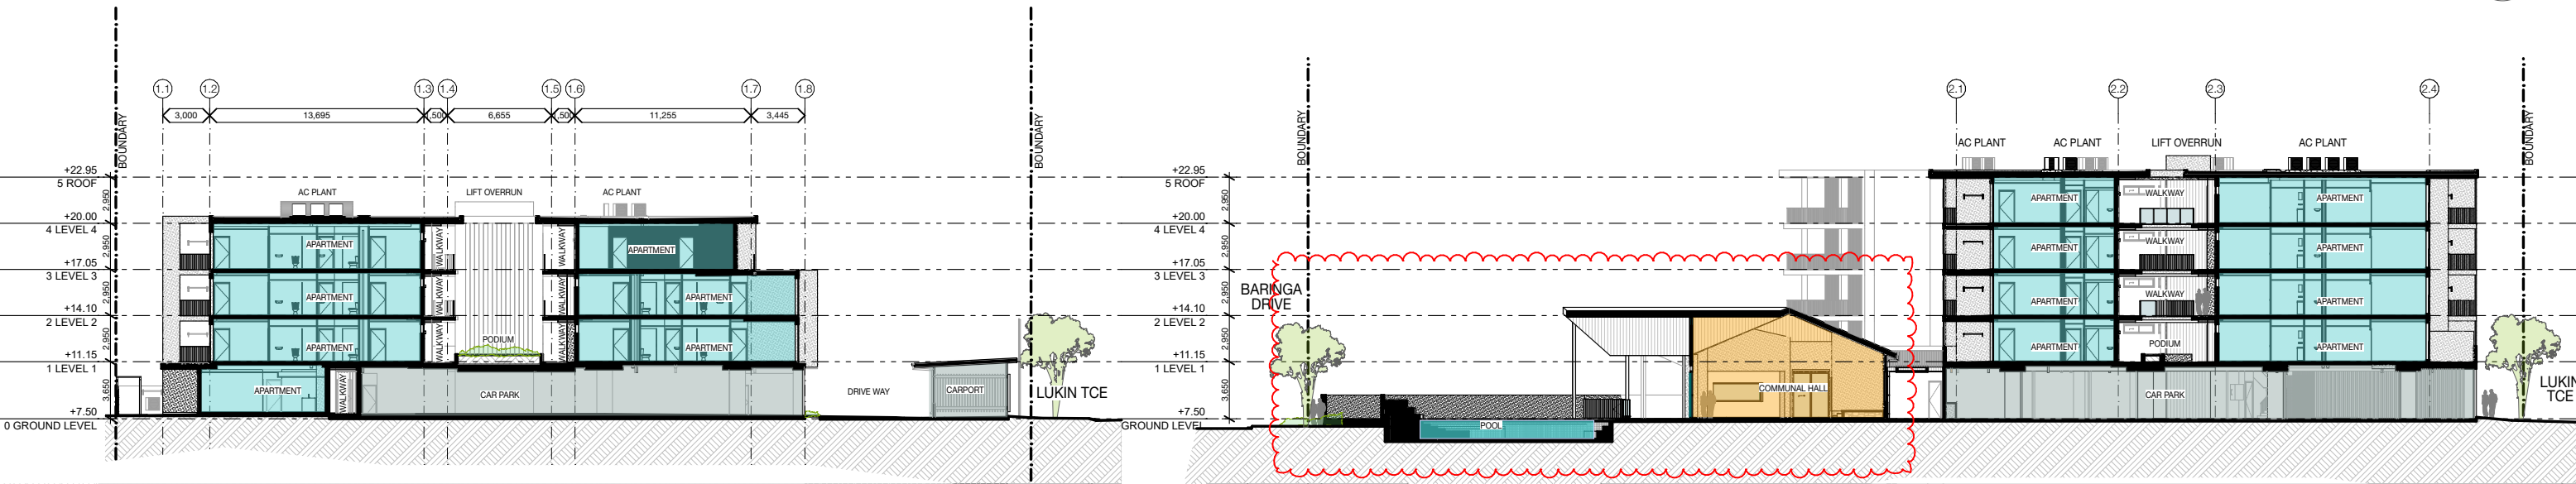

S-A SECTION A
1:400

S-B SECTION B
1:400

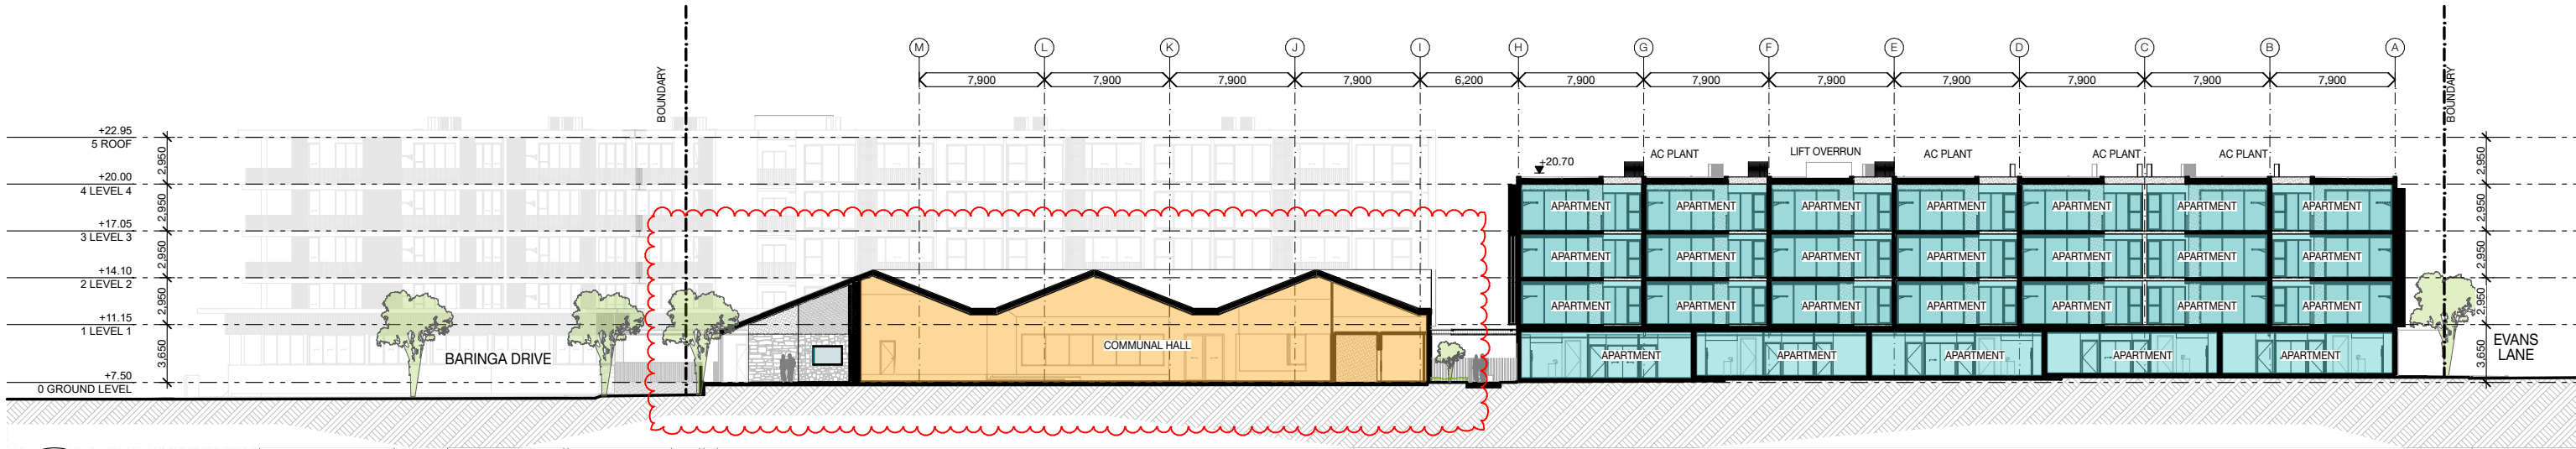

S-C SECTION C
1:400

REV	DATE	DESCRIPTION	DRAWN	CHECKED
A	22/12/2023	DRAFT DA ISSUE	OGE	SA
B	19/1/2024	DRAFT DA	OGE	SA
C	29/1/2024	DA ISSUE	OGE	JRY
D	13/2/2024	RFI UPDATE	JRY	JRY
E	26/3/2024	RFI RESPONSE	SA	NC

RFI ISSUE
NOT FOR CONSTRUCTION

NOTE: Figured dimensions to be taken in preference to scaled. Verify all dimensions on site before commencing work or making shop drawings. When printing from electronic files it is the responsibility of the operator to ensure the required scale is achieved.

8/1/2024 10:00:00 AM - 8/1/2024 10:00:00 AM - 8/1/2024 10:00:00 AM - 8/1/2024 10:00:00 AM - 8/1/2024 10:00:00 AM

PROJECT
Vertical Retirement Village
Lot 8002 Baringa Drive, Aura QLD

DRAWING TITLE
SECTION A, B & C
CLIENT
Plantation Retirement Resorts

PROJECT No.
23040

DATE
26/3/2024
DRAWING No.
DA_4.02

SCALE @ A3
1:400
ISSUE No.
E

THIS DESIGN IS THE PROPERTY OF THE ARCHITECT. UNAUTHORISED USE OR REPRODUCTION WHOLLY OR IN PART MAY RESULT IN LEGAL ACTION.


O.G.E Group Pty. Ltd.
T (07) 5444 8883

Level 1 "The Old Courthouse"
4 First Avenue, Maroochydore Q 4558

PO Box 281
Maroochydore Q 4558

info@ogegroup.com.au
www.ogegroup.com.au

QLD Reg. No. 4212
NSW Reg. No. 11843

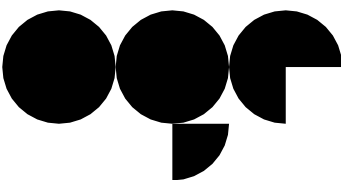


OGE Group
Architects


PLANS AND DOCUMENTS
referred to in the PDA
DEVELOPMENT APPROVAL
Approval no: DEV2024/1474
Date: 8 May 2024



8002 RETIREMENT - SECTION D & E

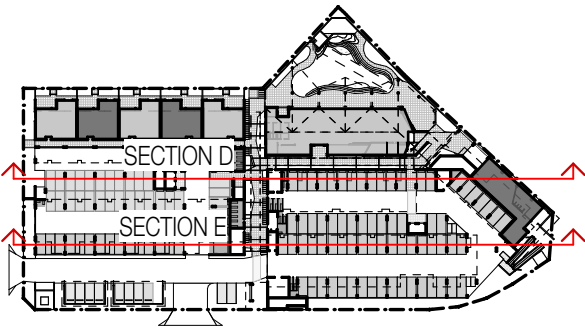

KEY PLAN

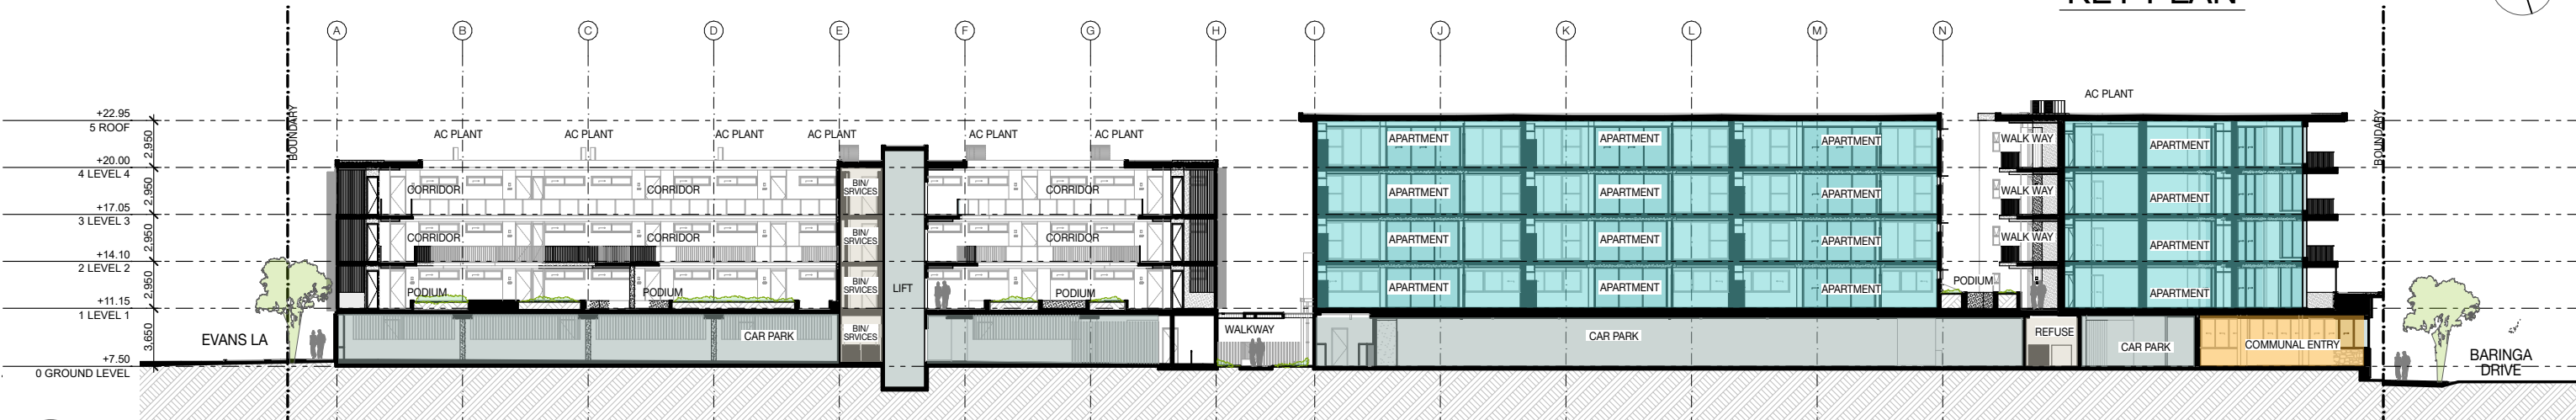

S-D SECTION D
1:400



S-E SECTION E
1:400

REV	DATE	DESCRIPTION	DRAWN	CHECKED
A	22/12/2023	DRAFT DA ISSUE	OGE	SA
B	19/1/2024	DRAFT DA	OGE	SA
C	29/1/2024	DA ISSUE	OGE	JRY
D	13/2/2024	RFI UPDATE	JRY	JRY
E	26/3/2024	RFI RESPONSE	SA	NC

NOTE: Figured dimensions to be taken in preference to scaled. Verify all dimensions on site before commencing work or making shop drawings. When printing from electronic files it is the responsibility of the operator to ensure the required scale is achieved.

RFI ISSUE
NOT FOR CONSTRUCTION

PROJECT
Vertical Retirement Village
Lot 8002 Baringa Drive, Aura QLD

DRAWING TITLE
SECTION D & E
CLIENT
Plantation Retirement Resorts


PROJECT No.
23040

DATE
26/3/2024
DRAWING No.
DA_4.03
SCALE @ A3
1:400
ISSUE No.
E

THIS DESIGN IS THE PROPERTY OF THE ARCHITECT. UNAUTHORISED USE OR REPRODUCTION WHOLLY OR IN PART MAY RESULT IN LEGAL ACTION.

O.G.E Group Pty. Ltd. Level 1 "The Old Courthouse" PO Box 281
T (07) 5444 8883 4 First Avenue, Maroochydore Q 4558 Maroochydore Q 4558
info@ogegroup.com.au QLD Reg. No. 4212
www.ogegroup.com.au NSW Reg. No. 11843

PLANS AND DOCUMENTS referred to in the PDA DEVELOPMENT APPROVAL
Approval no: DEV2024/1474
Date: 8 May 2024

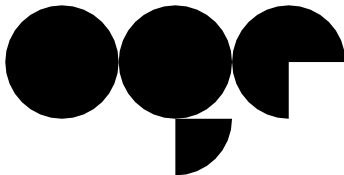


OGE Group Architects

8002 RETIREMENT - SITE COVER

SITE COVER CALCULATION

SITE AREA = 7,885.1m ²	m ²	%
PROPOSED SITE COVER	6,303.6m ²	79.9%

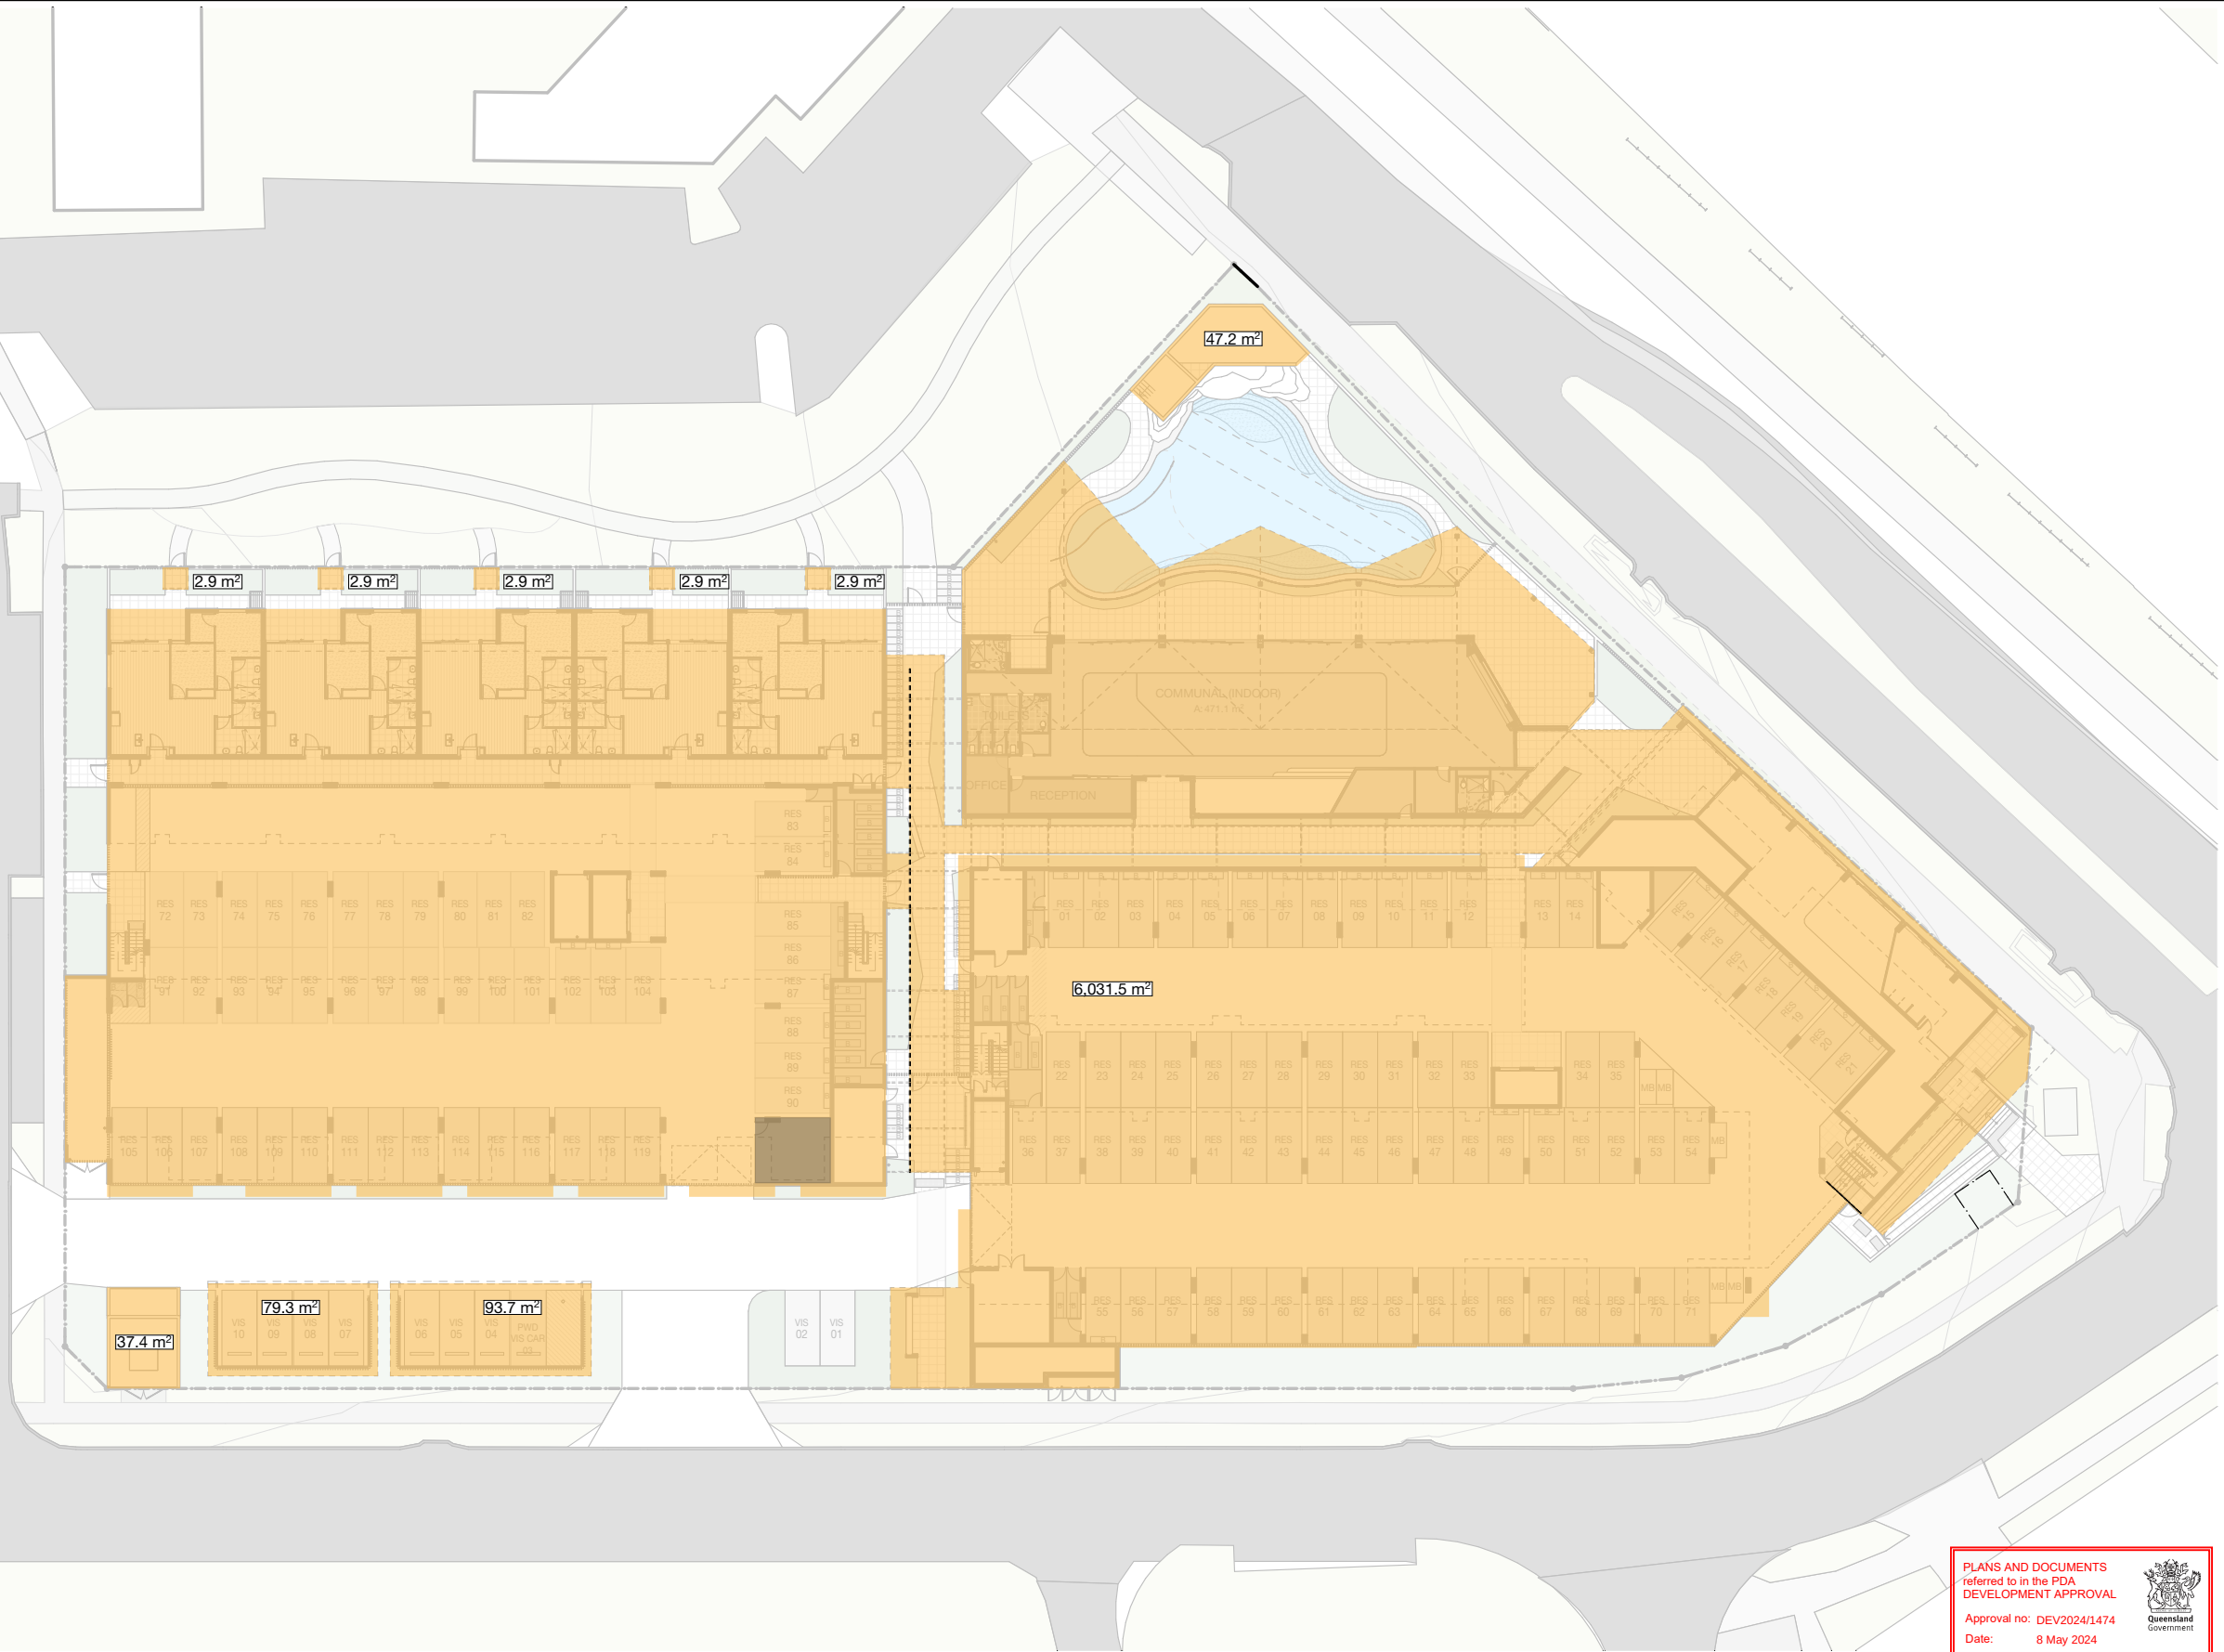

PLANS AND DOCUMENTS
referred to in the PDA
DEVELOPMENT APPROVAL
Approval no: DEV2024/1474
Date: 8 May 2024




REV	DATE	DESCRIPTION	DRAWN	CHECKED
A	22/12/2023	DRAFT DA ISSUE	OGE	SA
B	19/1/2024	DRAFT DA	OGE	SA
C	29/1/2024	DA ISSUE	OGE	JRY
D	13/2/2024	RFI UPDATE	JRY	JRY
E	26/3/2024	RFI RESPONSE	SA	NC

NOTE: Figured dimensions to be taken in preference to scaled. Verify all dimensions on site before commencing work or making shop drawings. When printing from electronic files it is the responsibility of the operator to ensure the required scale is achieved.

©2024 OGE Group Pty Ltd. All Rights Reserved. For Archival 26/3/2024 8002 RETIREMENT/23040 8002 Retirement

RFI ISSUE
NOT FOR CONSTRUCTION

 

PROJECT
Vertical Retirement Village
Lot 8002 Baringa Drive, Aura QLD

DRAWING TITLE
SITE COVER
CLIENT
Plantation Retirement Resorts

PROJECT No.
23040

DATE
26/3/2024

DRAWING No.
DA_5.02

SCALE @ A3
1:500

ISSUE No.
E

THIS DESIGN IS THE PROPERTY OF THE ARCHITECT. UNAUTHORISED USE OR REPRODUCTION WHOLLY OR IN PART MAY RESULT IN LEGAL ACTION.


O.G.E Group Pty. Ltd.
T (07) 5444 8883

Level 1 "The Old Courthouse"
4 First Avenue, Maroochydore Q 4558

PO Box 281
Maroochydore Q 4558

info@ogegroup.com.au
www.ogegroup.com.au

QLD Reg. No. 4212
NSW Reg. No. 11843

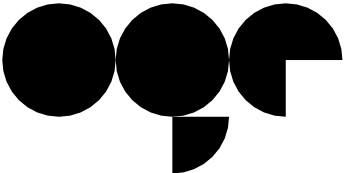

OGE Group
Architects

8002 RETIREMENT - LANDSCAPE CALCULATION (GROUND)

AMENDED IN RED

By: Andrew McKnight
Date: 29 April 2024




PLANS AND DOCUMENTS
referred to in the PDA
DEVELOPMENT APPROVAL

Approval no: DEV2024/1474
Date: 8 May 2024



LANDSCAPE CALCULATION

SITE AREA = 7,885.1m ²	m ²	%
GROUND LANDSCAPE	647.1m ²	8.2%
DEEP PLANTING		
GROUND LANDSCAPE	269.5m ²	3.4%
ANCILLARY PLANTING		
LEVEL 1 LANDSCAPE	322.6m ²	4.1%
TOTAL	1239.2m²	15.7%

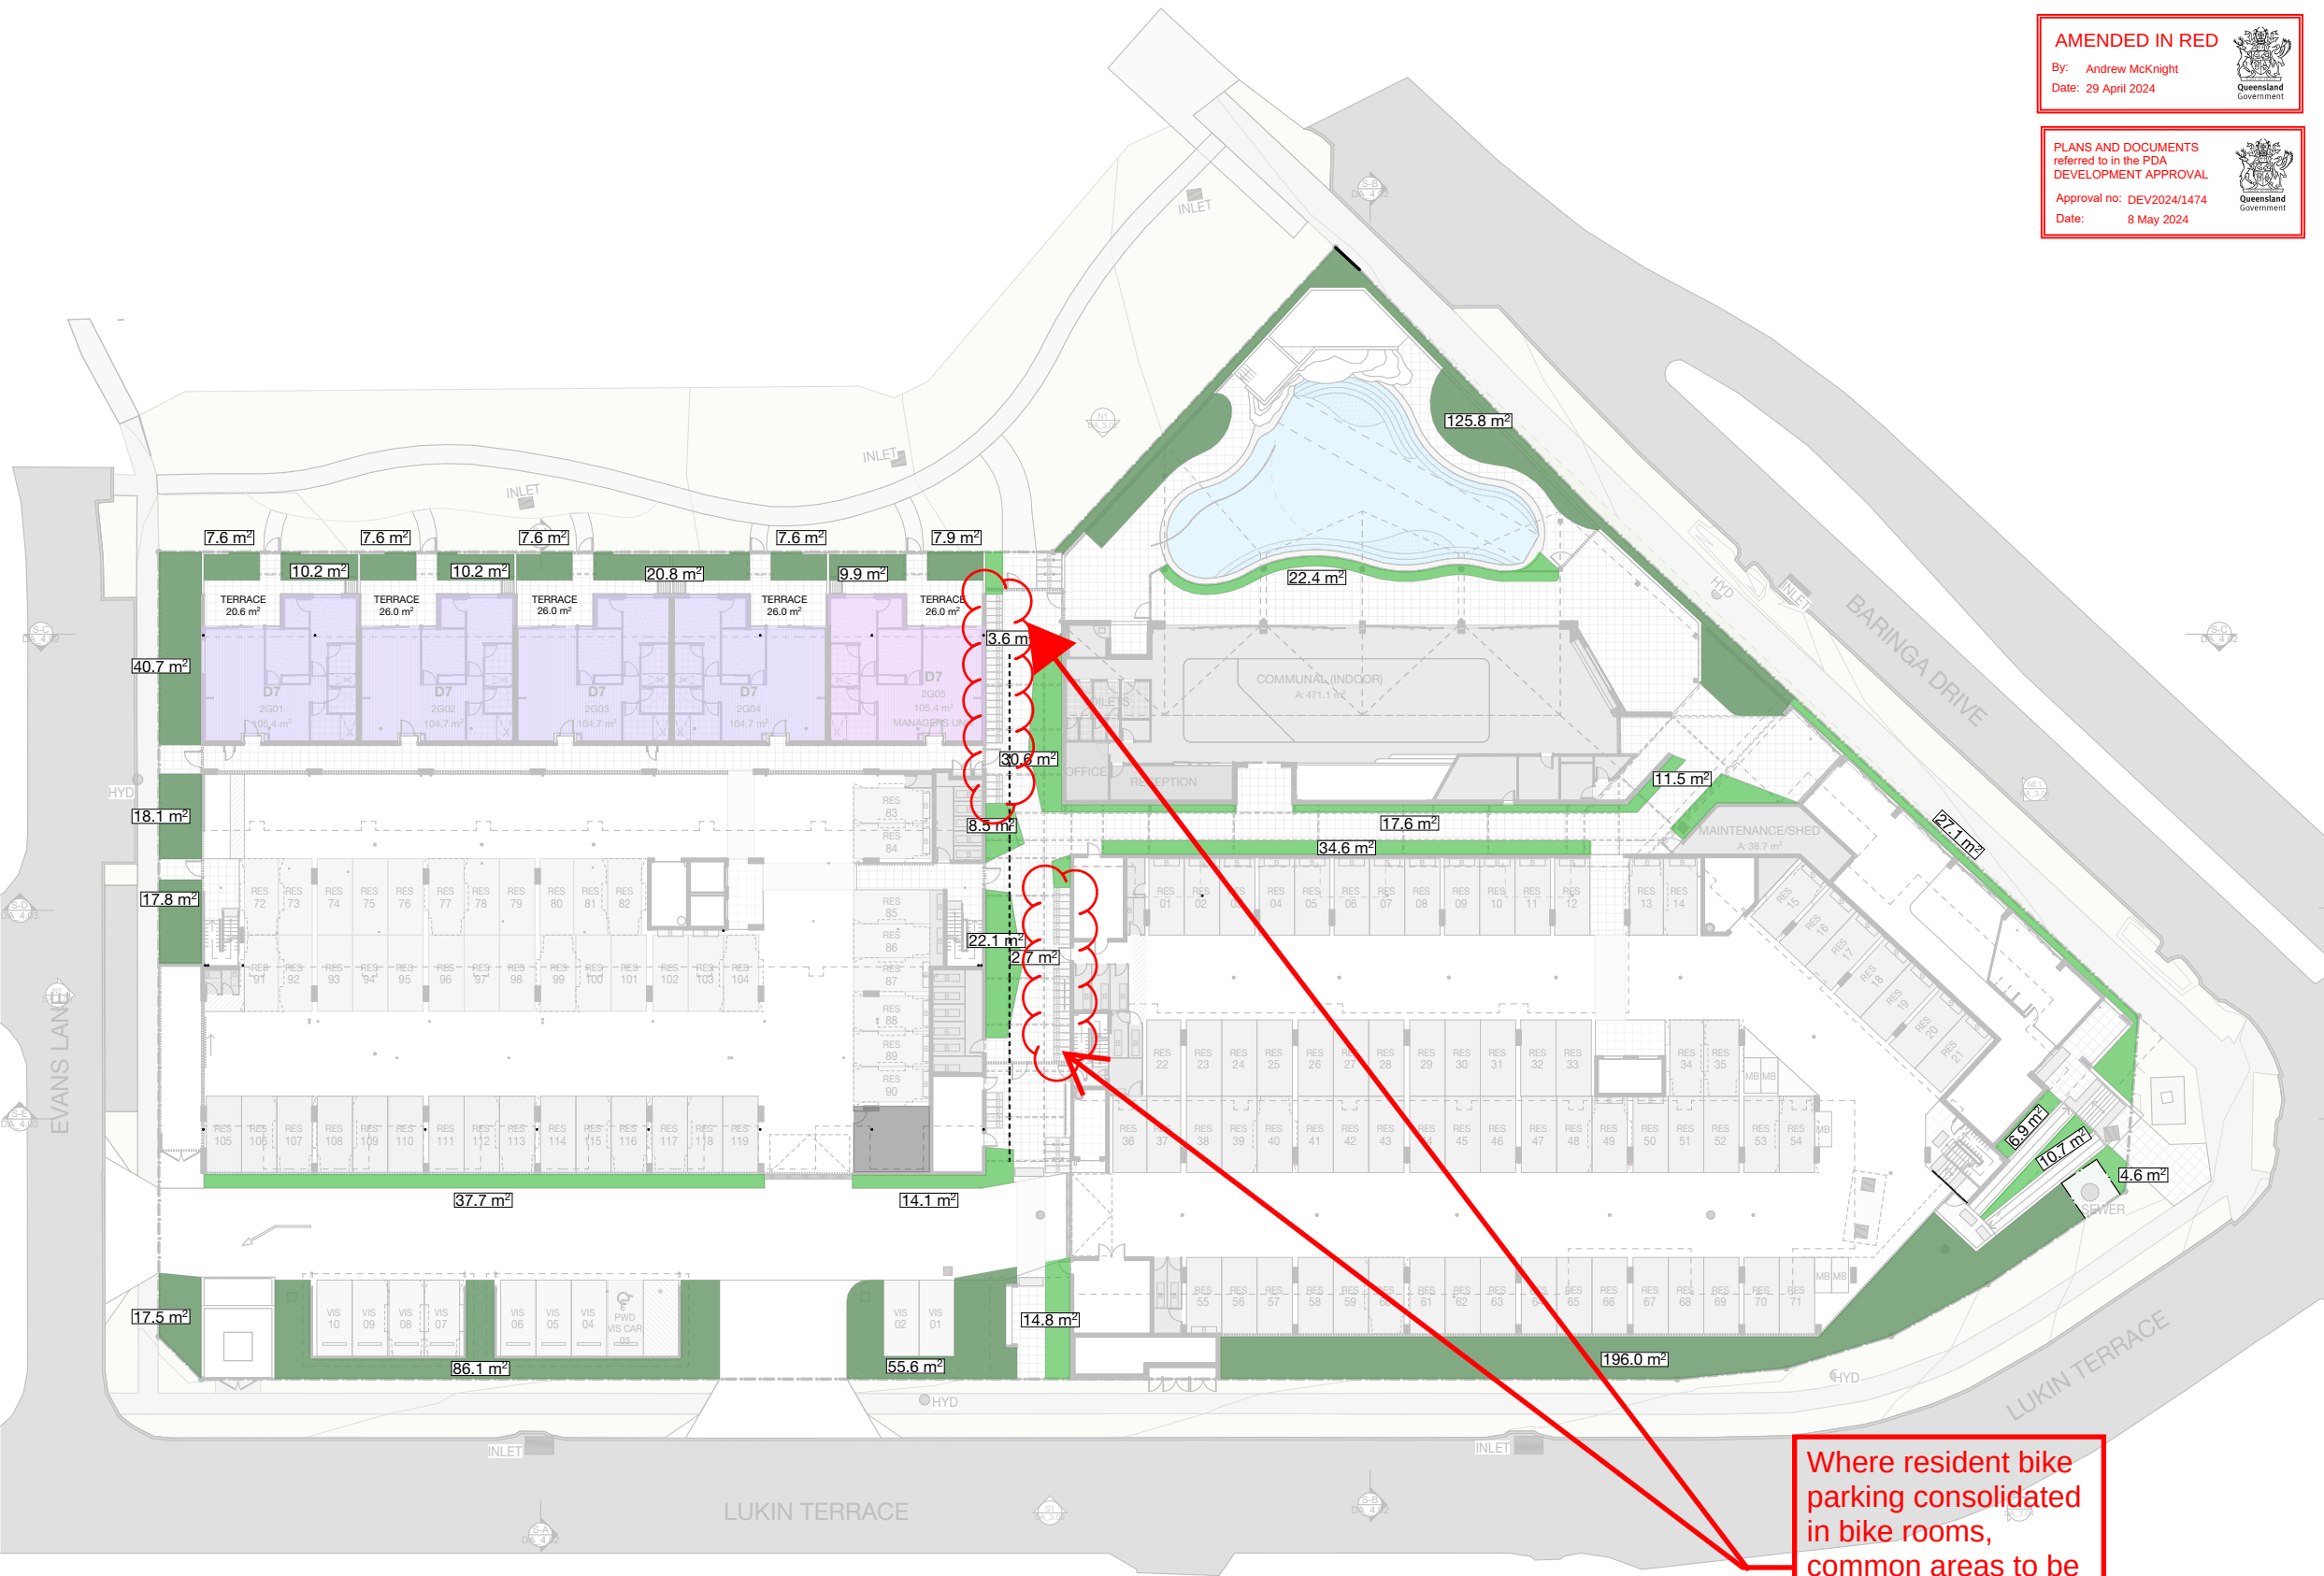

REV	DATE	DESCRIPTION	DRAWN	CHECKED
A	22/12/2023	DRAFT DA ISSUE	OGE	SA
B	19/1/2024	DRAFT DA	OGE	SA
C	29/1/2024	DA ISSUE	OGE	JRY
D	13/2/2024	RFI UPDATE	JRY	JRY
E	26/3/2024	RFI RESPONSE	SA	NC

NOTE: Figured dimensions to be taken in preference to scaled. Verify all dimensions on site before commencing work or making shop drawings. When printing from electronic files it is the responsibility of the operator to ensure the required scale is achieved.

RFI ISSUE
NOT FOR CONSTRUCTION

0 2.5 5 12.5 25
SCALE 1:500



PROJECT
Vertical Retirement Village
Lot 8002 Baringa Drive, Aura QLD

DRAWING TITLE
LANDSCAPE CALCULATION (GROUND)

CLIENT
Plantation Retirement Resorts

DATE
26/3/2024

DRAWING No.
DA_5.03

SCALE @ A3
1:500

ISSUE No.
E

THIS DESIGN IS THE PROPERTY OF THE ARCHITECT. UNAUTHORISED USE OR REPRODUCTION WHOLLY OR IN PART MAY RESULT IN LEGAL ACTION.

O.G.E Group Pty. Ltd.
T (07) 5444 8883

Level 1 "The Old Courthouse"
4 First Avenue, Maroochydore Q 4558

PO Box 281
Maroochydore Q 4558

info@ogegroup.com.au
www.ogegroup.com.au

QLD Reg. No. 4212
NSW Reg. No. 11843



OGE Group
Architects

8002 RETIREMENT - LANDSCAPE CALCULATION (LEVEL 1)

LANDSCAPE CALCULATION

SITE AREA = 7,885.1m ²	m ²	%
GROUND LANDSCAPE	647.1m ²	8.2%
DEEP PLANTING		
GROUND LANDSCAPE	269.5m ²	3.4%
ANCILLARY PLANTING		
LEVEL 1 LANDSCAPE	322.6m ²	4.1%
TOTAL	1239.2m²	15.7%




REV	DATE	DESCRIPTION	DRAWN	CHECKED
A	22/12/2023	DRAFT DA ISSUE	OGE	SA
B	19/1/2024	DRAFT DA	OGE	SA
C	29/1/2024	DA ISSUE	OGE	JRY
D	13/2/2024	RFI UPDATE	JRY	JRY
E	26/3/2024	RFI RESPONSE	SA	NC

NOTE: Figured dimensions to be taken in preference to scaled. Verify all dimensions on site before commencing work or making shop drawings. When printing from electronic files it is the responsibility of the operator to ensure the required scale is achieved.

©2024 OGE Group Pty. Ltd. All Rights Reserved. This drawing is the property of OGE Group Pty. Ltd. and is not to be reproduced without written permission.

RFI ISSUE
NOT FOR CONSTRUCTION

0 2.5 5 12.5 25
SCALE 1:500

 

PROJECT
Vertical Retirement Village
Lot 8002 Baringa Drive, Aura QLD

DRAWING TITLE
LANDSCAPE CALCULATION (LEVEL 1)

CLIENT
Plantation Retirement Resorts

PROJECT No.
23040

DATE
26/3/2024

DRAWING No.
DA_5.0A

SCALE @ A3
1:500

ISSUE No.
E

THIS DESIGN IS THE PROPERTY OF THE ARCHITECT. UNAUTHORISED USE OR REPRODUCTION WHOLLY OR IN PART MAY RESULT IN LEGAL ACTION.

O.G.E Group Pty. Ltd.
T (07) 5444 8883

Level 1 "The Old Courthouse"
4 First Avenue, Maroochydore Q 4558

PO Box 281
Maroochydore Q 4558

info@ogegroup.com.au
www.ogegroup.com.au


QLD Reg. No. 4212
NSW Reg. No. 11843

PLANS AND DOCUMENTS
referred to in the PDA
DEVELOPMENT APPROVAL
Approval no: DEV2024/1474
Date: 8 May 2024



OGE Group
Architects

8002 RETIREMENT - COMMUNAL AREA CALCULATION

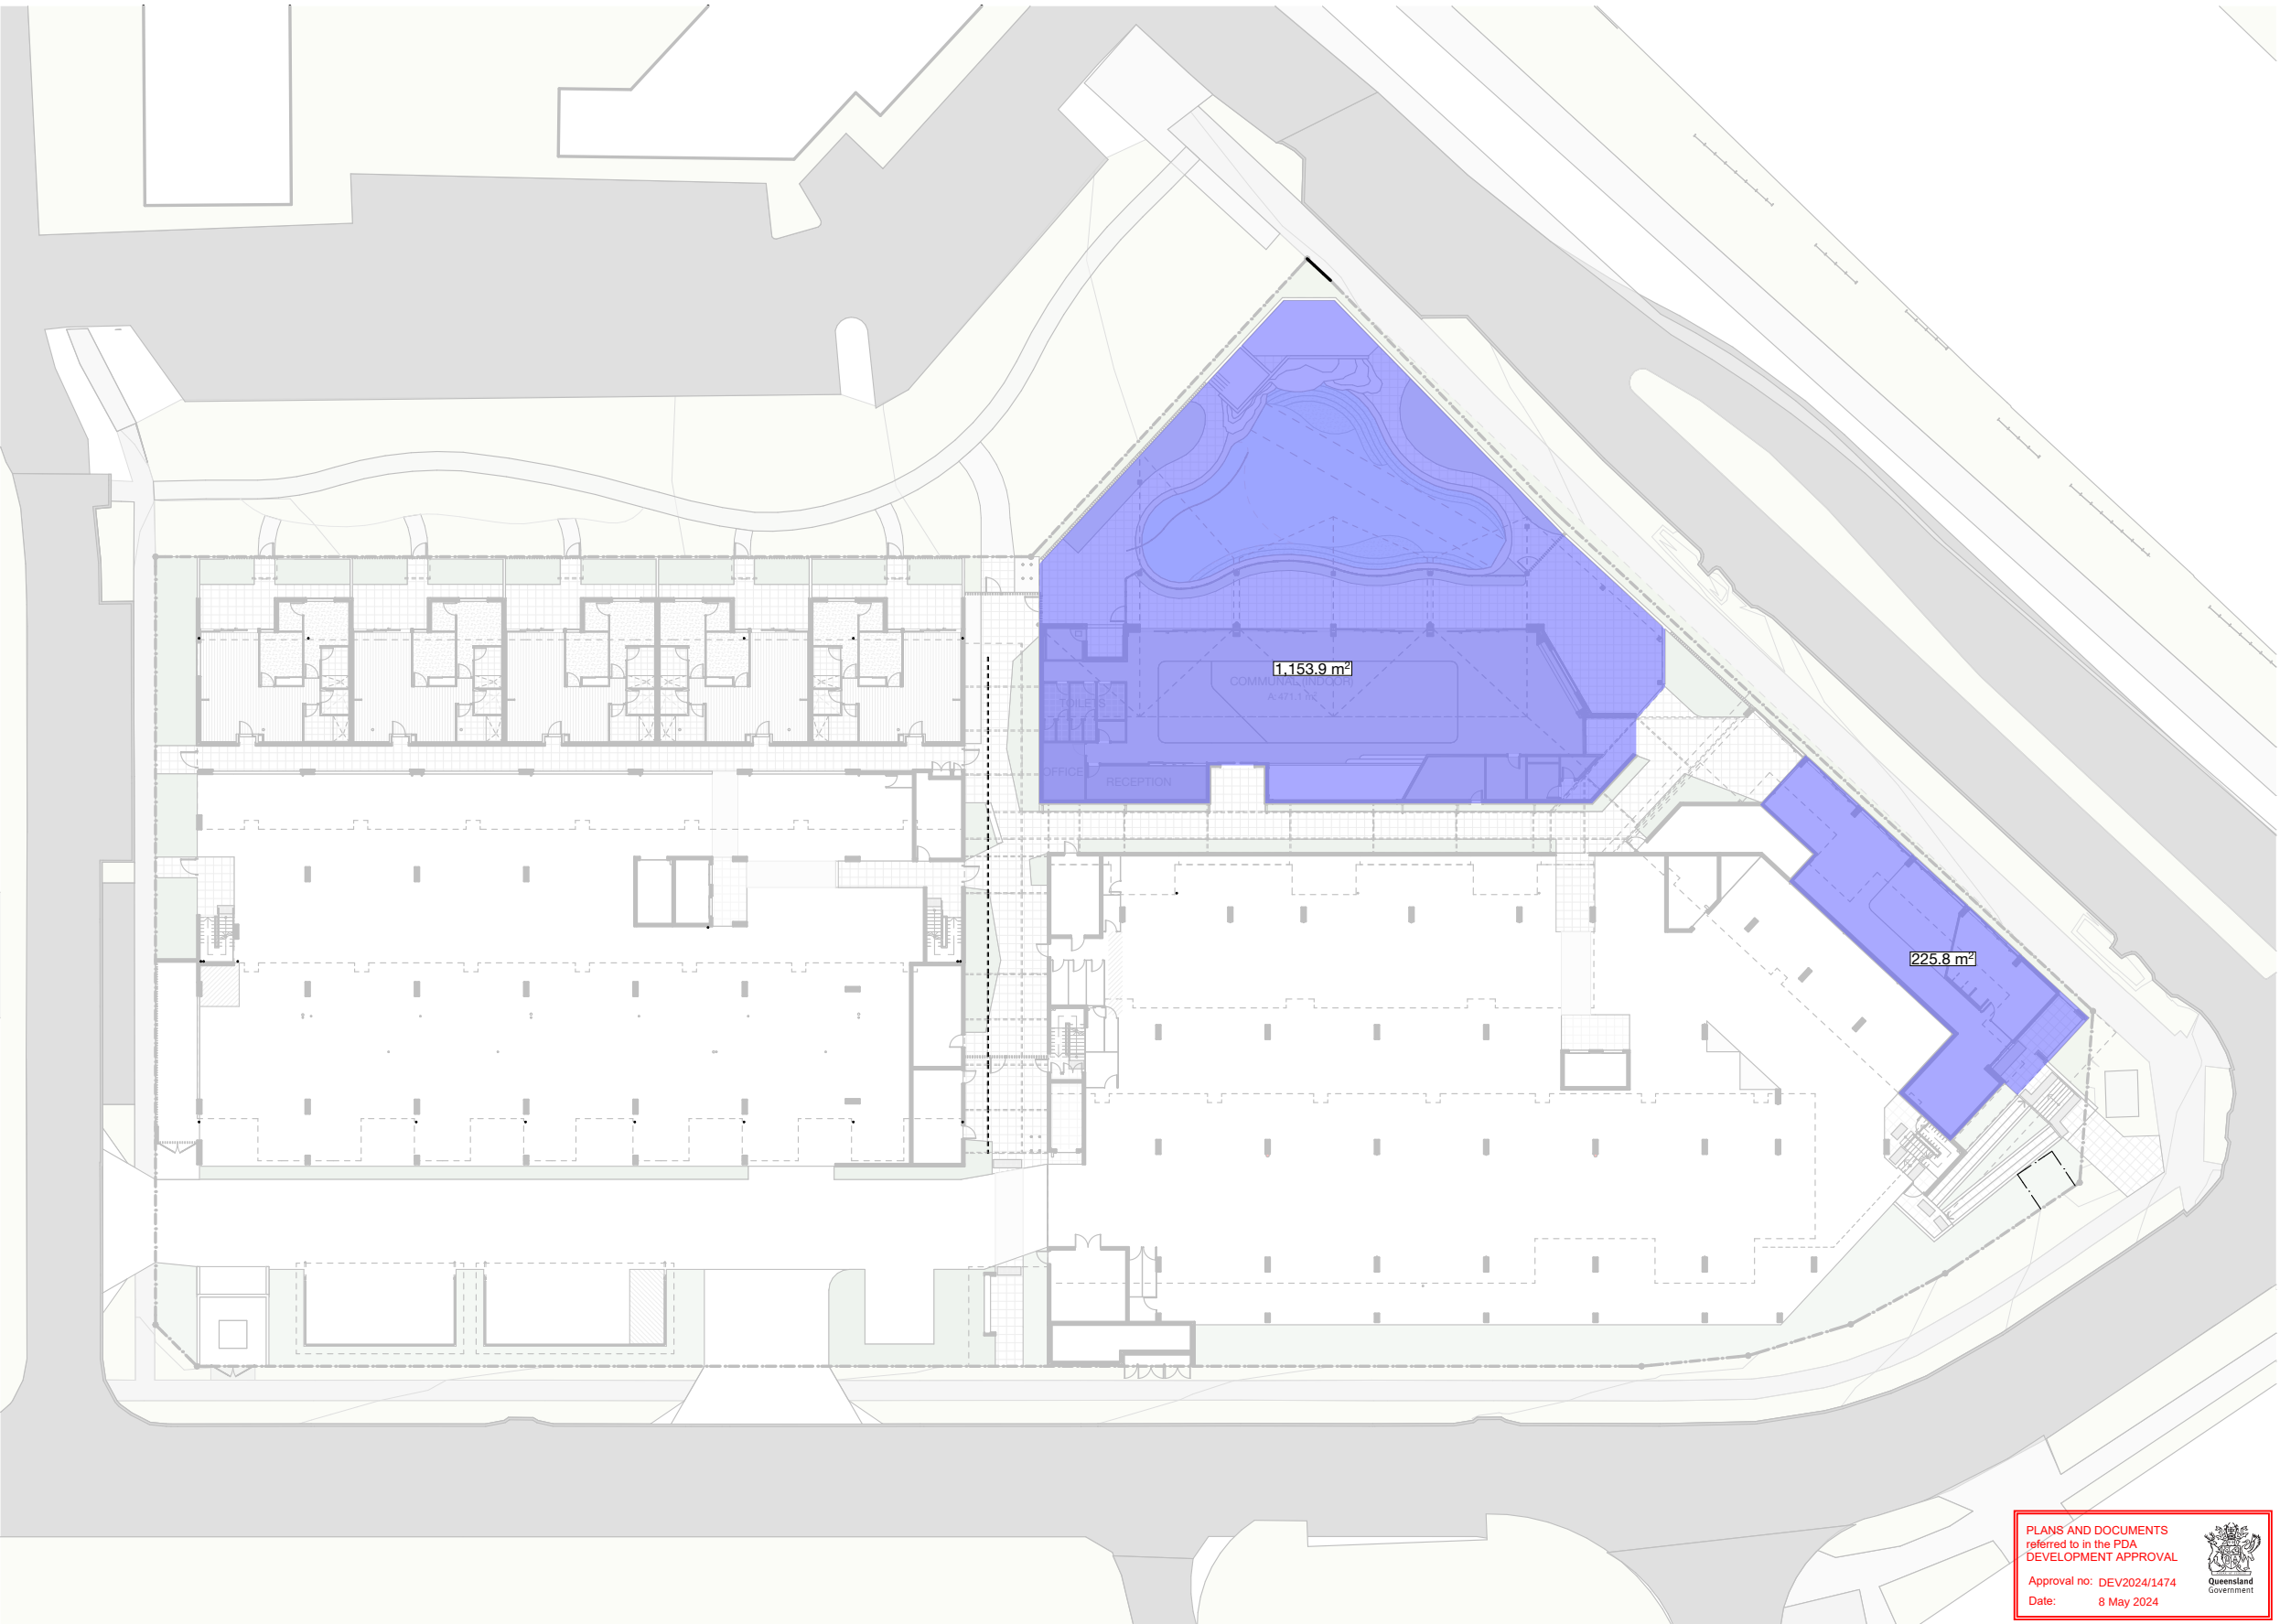

COMMUNAL CALCULATION

SITE AREA = 7,885.1m ²	m ²	%
GROUND COMMUNAL	1379.7m ²	17.5%

PLANS AND DOCUMENTS
referred to in the PDA
DEVELOPMENT APPROVAL
Approval no: DEV2024/1474
Date: 8 May 2024




REV	DATE	DESCRIPTION	DRAWN	CHECKED
A	22/12/2023	DRAFT DA ISSUE	OGE	SA
B	19/1/2024	DRAFT DA	OGE	SA
C	29/1/2024	DA ISSUE	OGE	JRY
D	13/2/2024	RFI UPDATE	JRY	JRY
E	26/3/2024	RFI RESPONSE	SA	NC

NOTE: Figured dimensions to be taken in preference to scaled. Verify all dimensions on site before commencing work or making shop drawings. When printing from electronic files it is the responsibility of the operator to ensure the required scale is achieved.

RFI ISSUE
NOT FOR CONSTRUCTION

0 2.5 5 12.5 25
SCALE 1:500

 

PROJECT
Vertical Retirement Village
Lot 8002 Baringa Drive, Aura QLD

DRAWING TITLE
COMMUNAL AREA CALCULATION

CLIENT
Plantation Retirement Resorts

PROJECT No.
23040

DATE
26/3/2024

DRAWING No.
DA_5.05

SCALE @ A3
1:500

ISSUE No.
E

THIS DESIGN IS THE PROPERTY OF THE ARCHITECT. UNAUTHORISED USE OR REPRODUCTION WHOLLY OR IN PART MAY RESULT IN LEGAL ACTION.


O.G.E Group Pty. Ltd.
T (07) 5444 8883

Level 1 "The Old Courthouse"
4 First Avenue, Maroochydore Q 4558

PO Box 281
Maroochydore Q 4558







info@ogegroup.com.au
www.ogegroup.com.au

QLD Reg. No. 4212
NSW Reg. No. 11843

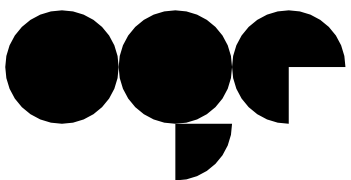

OGE Group
Architects

8002 RETIREMENT - SHADOW DIAGRAM

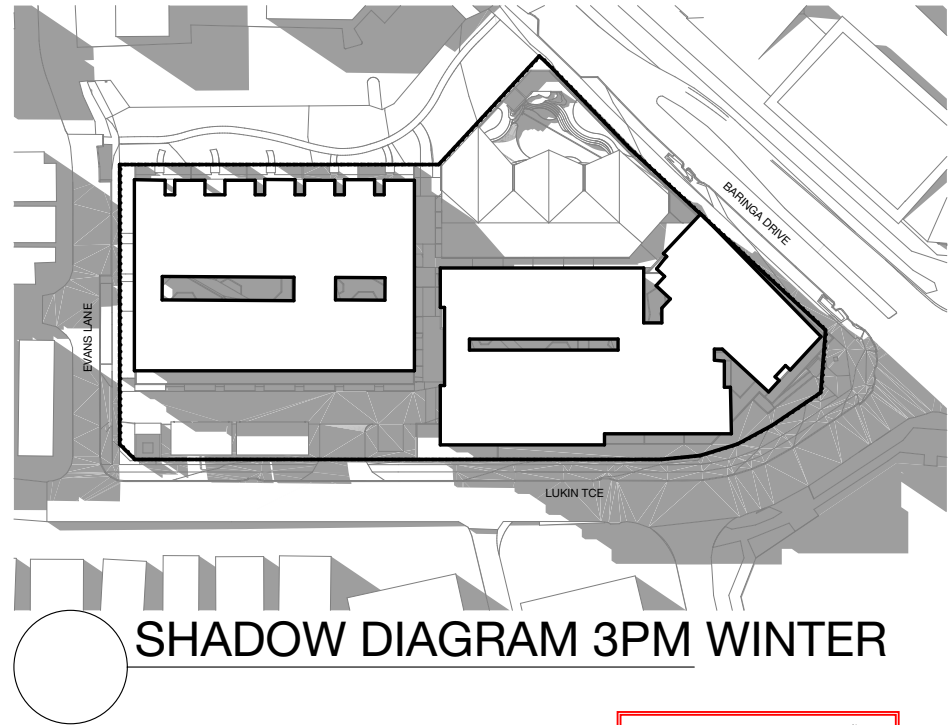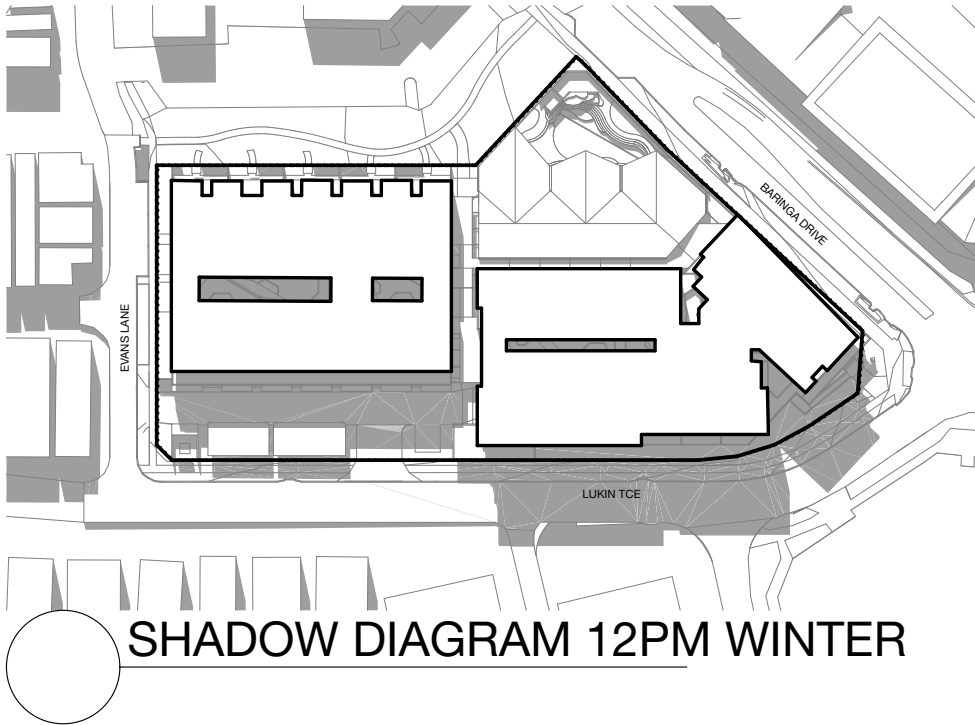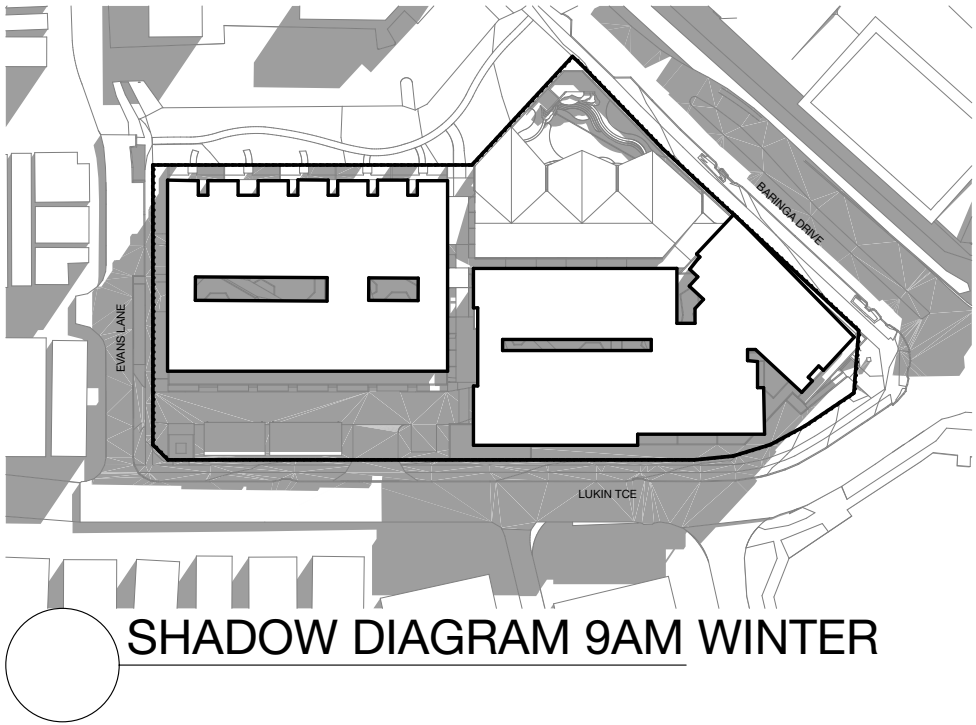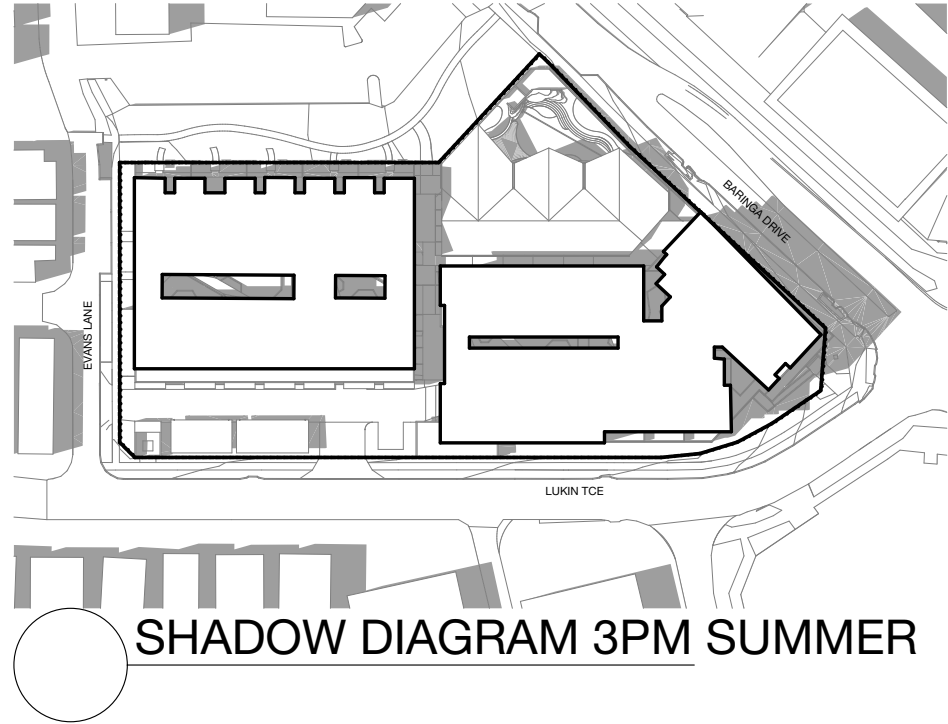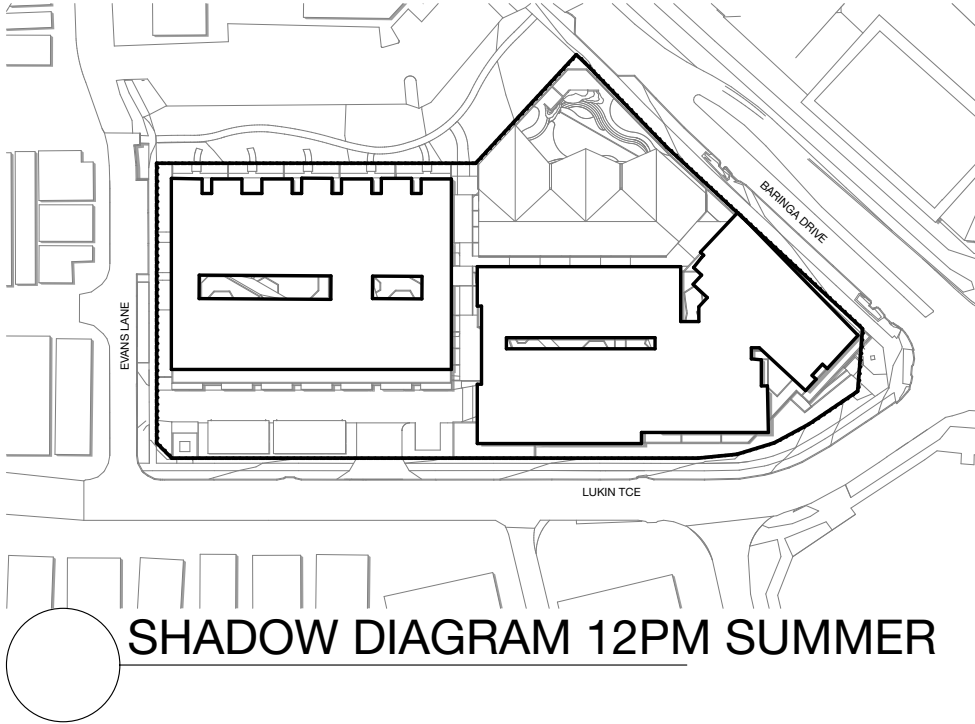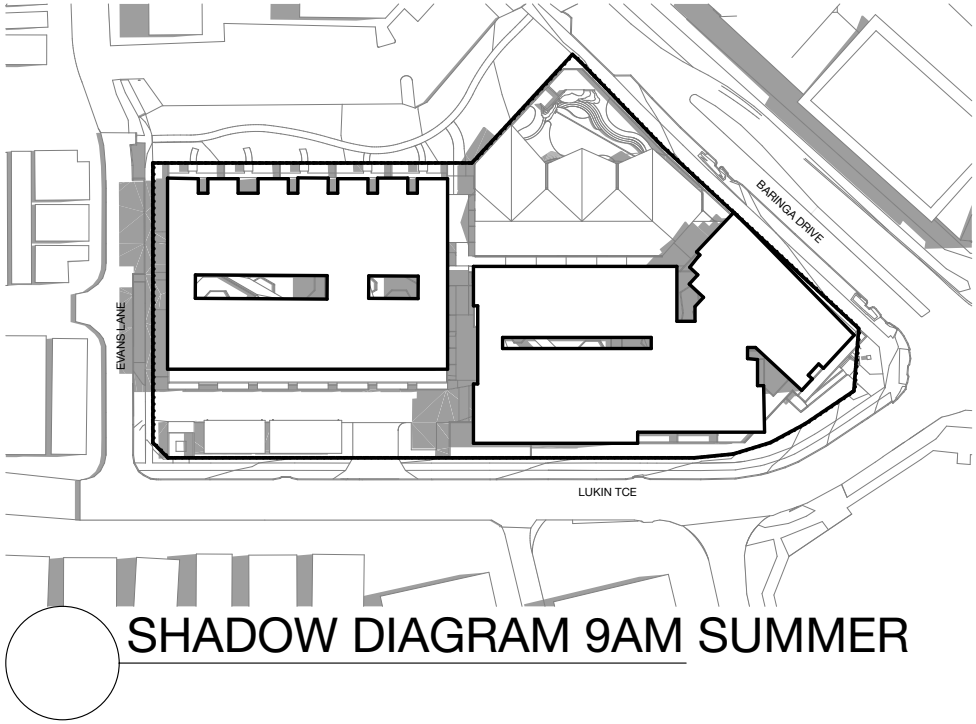


REV	DATE	DESCRIPTION	DRAWN	CHECKED
A	29/1/2024	DA ISSUE	OGE	JRY
B	13/2/2024	RFI UPDATE	JRY	JRY
C	26/3/2024	RFI RESPONSE	SA	NC

NOTE: Figured dimensions to be taken in preference to scaled. Verify all dimensions on site before commencing work or making shop drawings. When printing from electronic files it is the responsibility of the operator to ensure the required scale is achieved.

8002 Retirement Village - Retirement Villages Unit - 8002 Retirement Village - 8002 Retirement Village - 8002 Retirement Village

RFI ISSUE
NOT FOR CONSTRUCTION

 

PROJECT
Vertical Retirement Village
Lot 8002 Baringa Drive, Aura QLD

DRAWING TITLE
SHADOW DIAGRAM

CLIENT
Plantation Retirement Resorts

PROJECT No.
23040

DATE
26/3/2024

DRAWING No.
DA_5.06

SCALE @ A3
1:1500

ISSUE No.
C

THIS DESIGN IS THE PROPERTY OF THE ARCHITECT. UNAUTHORISED USE OR REPRODUCTION WHOLLY OR IN PART MAY RESULT IN LEGAL ACTION.

O.G.E Group Pty. Ltd.
T (07) 5444 8883


Level 1 "The Old Courthouse"
4 First Avenue, Maroochydore Q 4558

PO Box 281
Maroochydore Q 4558

info@ogegroup.com.au
www.ogegroup.com.au

QLD Reg. No. 4212
NSW Reg. No. 11843

PLANS AND DOCUMENTS
referred to in the PDA
DEVELOPMENT APPROVAL
Approval no: DEV2024/1474
Date: 8 May 2024

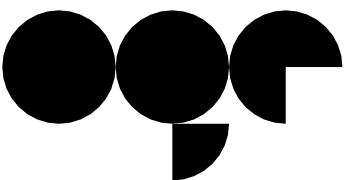

OGE Group
Architects