

8002 RETIREMENT - DESIGN PRINCIPLES - OVERALL



TROPICAL
LANDSCAPE
CONNECTIVITY



ATRIUM &
GATHERING



UNDULATING
SCALE



SUBTROPICAL

REV	DATE	DESCRIPTION	DRAWN	CHECKED
A	22/12/2023	DRAFT DA ISSUE	OGE	SA
B	19/1/2024	DRAFT DA	OGE	SA
C	29/1/2024	DA ISSUE	OGE	JRY
D	13/2/2024	RFI UPDATE	JRY	JRY
E	26/3/2024	RFI RESPONSE	SA	NC

NOTE: Figured dimensions to be taken in preference to scaled. Verify all dimensions on site before commencing work or making shop drawings. When printing from electronic files it is the responsibility of the operator to ensure the required scale is achieved.

©2024 OGE Group Pty. Ltd. All Rights Reserved. For Archival 26/3/2024 8002 RETIREMENT/23040 8002 Retirement

RFI ISSUE
NOT FOR CONSTRUCTION

PROJECT
Vertical Retirement Village
Lot 8002 Baringa Drive, Aura QLD

DRAWING TITLE
DESIGN PRINCIPLES - OVERALL
CLIENT
Plantation Retirement Resorts

PROJECT No.
23040

DATE
26/3/2024
DRAWING No.
DA_I.03

SCALE @ A3
ISSUE No.
E

THIS DESIGN IS THE PROPERTY OF THE ARCHITECT. UNAUTHORISED USE OR REPRODUCTION WHOLLY OR IN PART MAY RESULT IN LEGAL ACTION.


O.G.E Group Pty. Ltd.
T (07) 5444 8883

Level 1 "The Old Courthouse"
4 First Avenue, Maroochydore Q 4558


PO Box 281
Maroochydore Q 4558

info@ogegroup.com.au
www.ogegroup.com.au

QLD Reg. No. 4212
NSW Reg. No. 11843

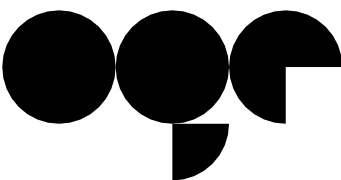

OGE Group
Architects

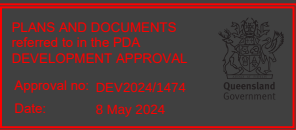

8002 RETIREMENT - DESIGN PRINCIPLES - COMMON AREA



ACTIVE
EDGES



SENSE OF
ENTRY



LAGOON POOL



NATURAL
CANOPY

REV	DATE	DESCRIPTION	DRAWN	CHECKED
01	22/12/2023	DRAFT DA ISSUE	OGE	SA
A	19/1/2024	DRAFT DA	OGE	SA
B	29/1/2024	DA ISSUE	OGE	JRY
C	13/2/2024	RFI UPDATE	JRY	JRY
D	26/3/2024	RFI RESPONSE	SA	NC

NOTE: Figured dimensions to be taken in preference to scaled. Verify all dimensions on site before commencing work or making shop drawings. When printing from electronic files it is the responsibility of the operator to ensure the required scale is achieved.

RFI ISSUE
NOT FOR CONSTRUCTION

PROJECT
Vertical Retirement Village
Lot 8002 Baringa Drive, Aura QLD

DRAWING TITLE
DESIGN PRINCIPLES - COMMON AREA
CLIENT
Plantation Retirement Resorts

DATE
26/3/2024
DRAWING No.
DA_I.04
ISSUE No.
D

SCALE @ A3

THIS DESIGN IS THE PROPERTY OF THE ARCHITECT. UNAUTHORISED USE OR REPRODUCTION WHOLLY OR IN PART MAY RESULT IN LEGAL ACTION.

O.G.E Group Pty. Ltd. Level 1 "The Old Courthouse" PO Box 281 Maroochydore Q 4558
T (07) 5444 8883 4 First Avenue, Maroochydore Q 4558
info@ogegroup.com.au QLD Reg. No. 4212
www.ogegroup.com.au NSW Reg. No. 11843



8002 RETIREMENT - DESIGN PRINCIPLES - RESORT



SUBTROPICAL
LOOK & FEEL



PODIUM
LANDSCAPE



HORIZONTALITY



INTERNAL
ATRIUM

REV	DATE	DESCRIPTION	DRAWN	CHECKED
01	22/12/2023	DRAFT DA ISSUE	OGE	SA
A	19/1/2024	DRAFT DA	OGE	SA
B	29/1/2024	DA ISSUE	OGE	JRY
C	13/2/2024	RFI UPDATE	JRY	JRY
D	26/3/2024	RFI RESPONSE	SA	NC

NOTE: Figured dimensions to be taken in preference to scaled. Verify all dimensions on site before commencing work or making shop drawings. When printing from electronic files it is the responsibility of the operator to ensure the required scale is achieved.

©2024 OGE Group Pty. Ltd. All Rights Reserved. For Archival 26/3/2024 8002 RETIREMENT/23040 8002 Retirement

RFI ISSUE
NOT FOR CONSTRUCTION

PROJECT
Vertical Retirement Village
Lot 8002 Baringa Drive, Aura QLD

DRAWING TITLE
DESIGN PRINCIPLES - RESORT
CLIENT
Plantation Retirement Resorts

PROJECT No.
23040

DATE
26/3/2024
DRAWING No.
DA_I.05

SCALE @ A3
ISSUE No.
D

THIS DESIGN IS THE PROPERTY OF THE ARCHITECT. UNAUTHORISED USE OR REPRODUCTION WHOLLY OR IN PART MAY RESULT IN LEGAL ACTION.


O.G.E Group Pty. Ltd.
T (07) 5444 8883

Level 1 "The Old Courthouse"
4 First Avenue, Maroochydore Q 4558

PO Box 281
Maroochydore Q 4558

info@ogegroup.com.au
www.ogegroup.com.au

QLD Reg. No. 4212
NSW Reg. No. 11843

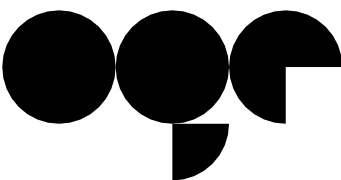

OGE Group
Architects



8002 RETIREMENT - DESIGN PRINCIPLES - BUNGALOW



RESIDENTIAL
SCALE



FLOATING
EDGES



PRIVACY +
LANDSCAPE



BUILDING
COLOUR
PALETTE

RD2

RD1

STN

REV	DATE	DESCRIPTION	DRAWN	CHECKED
01	22/12/2023	DRAFT DA ISSUE	OGE	SA
A	19/1/2024	DRAFT DA	OGE	SA
B	29/1/2024	DA ISSUE	OGE	JRY
C	13/2/2024	RFI UPDATE	JRY	JRY
D	26/3/2024	RFI RESPONSE	SA	NC

NOTE: Figured dimensions to be taken in preference to scaled. Verify all dimensions on site before commencing work or making shop drawings. When printing from electronic files it is the responsibility of the operator to ensure the required scale is achieved.

RFI ISSUE
NOT FOR CONSTRUCTION

PROJECT
Vertical Retirement Village
Lot 8002 Baringa Drive, Aura QLD

DRAWING TITLE
DESIGN PRINCIPLES - BUNGALOW

CLIENT
Plantation Retirement Resorts

PROJECT No.
23040

DATE
26/3/2024

DRAWING No.
DA_I.06

SCALE @ A3

ISSUE No.
D

THIS DESIGN IS THE PROPERTY OF THE ARCHITECT. UNAUTHORISED USE OR REPRODUCTION WHOLLY OR IN PART MAY RESULT IN LEGAL ACTION.


O.G.E Group Pty. Ltd.
T (07) 5444 8883

Level 1 "The Old Courthouse"
4 First Avenue, Maroochydore Q 4558

PO Box 281
Maroochydore Q 4558

info@ogegroup.com.au
www.ogegroup.com.au

QLD Reg. No. 4212
NSW Reg. No. 11843

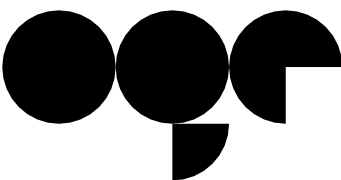


OGE Group
Architects



8002 RETIREMENT - SITE PLAN

EXISTING EARLY LEARNING CENTRE


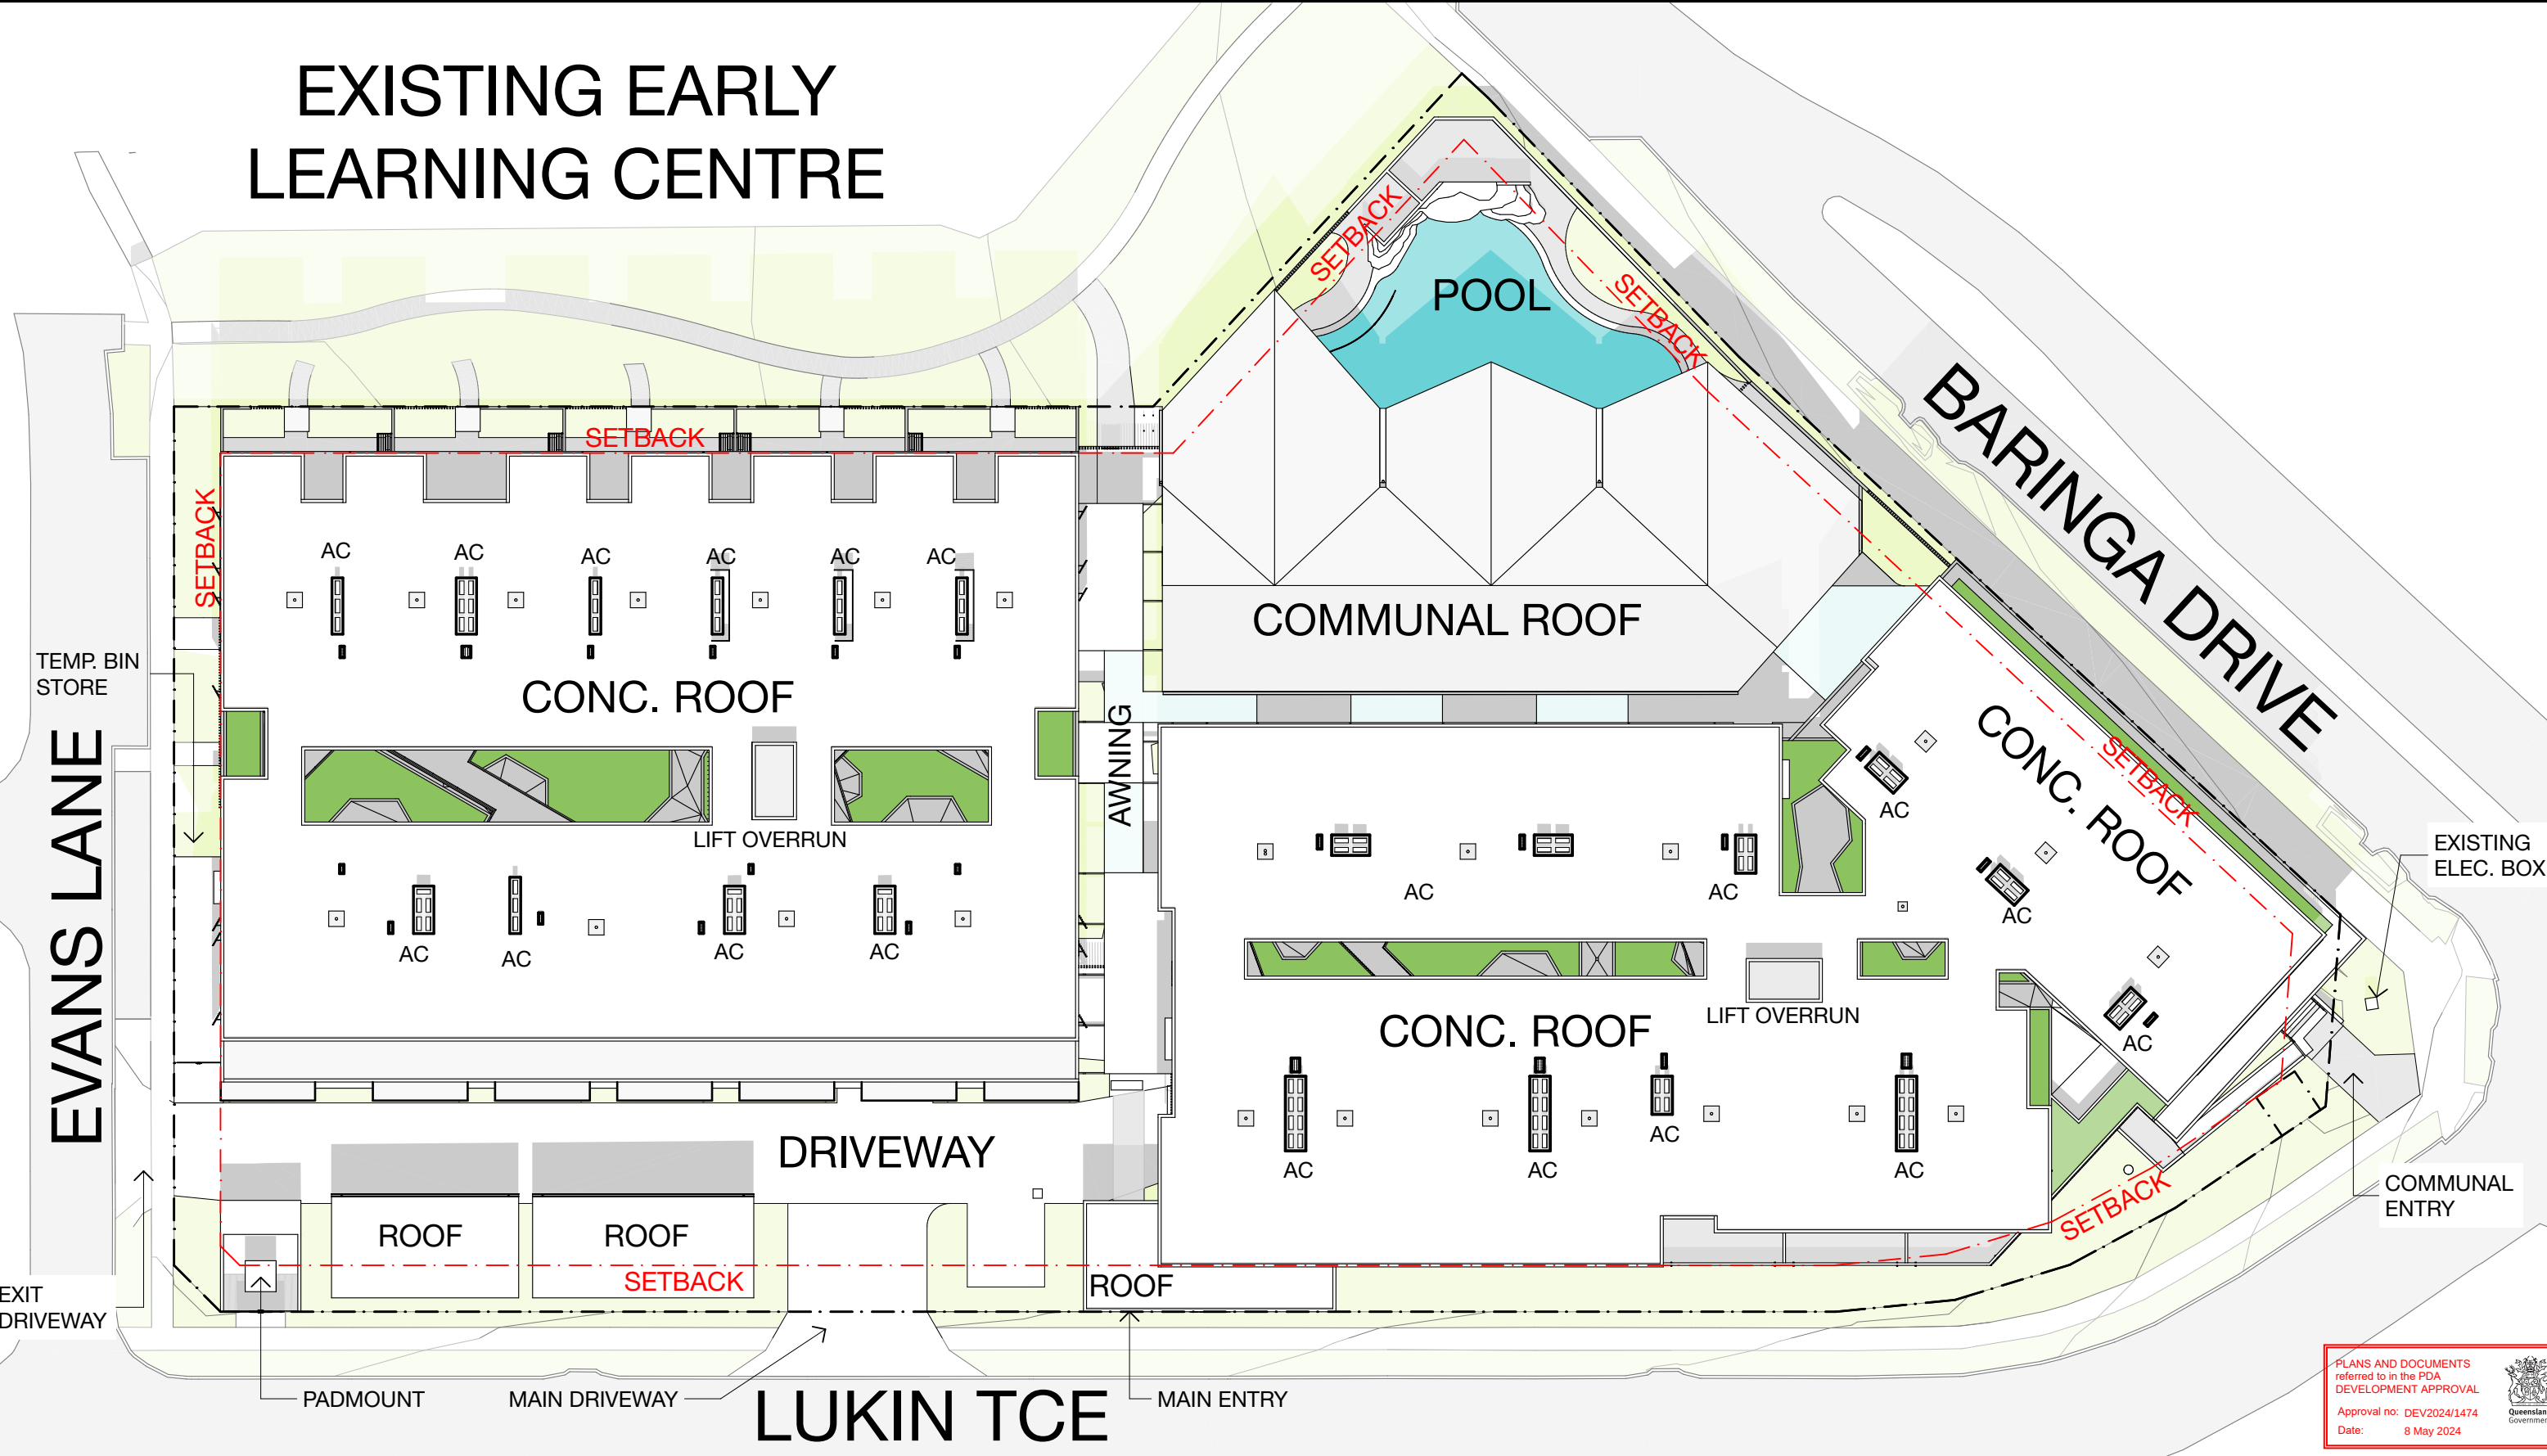


PLANS AND DOCUMENTS referred to in the PDA DEVELOPMENT APPROVAL
Approval no: DEV2024/1474
Date: 8 May 2024

REV	DATE	DESCRIPTION	DRAWN	CHECKED
A	22/12/2023	DRAFT DA ISSUE	OGE	SA
B	19/1/2024	DRAFT DA	OGE	SA
C	29/1/2024	DA ISSUE	OGE	JRY
D	13/2/2024	RFI UPDATE	JRY	JRY
E	26/3/2024	RFI RESPONSE	SA	NC

NOTE: Figured dimensions to be taken in preference to scaled. Verify all dimensions on site before commencing work or making shop drawings. When printing from electronic files it is the responsibility of the operator to ensure the required scale is achieved.

RFI ISSUE
NOT FOR CONSTRUCTION

  

PROJECT
Vertical Retirement Village
Lot 8002 Baringa Drive, Aura QLD

DRAWING TITLE
SITE PLAN
CLIENT
Plantation Retirement Resorts


PROJECT No.
23040

DATE
26/3/2024
DRAWING No.
DA_1.07
SCALE @ A3
1:400
ISSUE No.
E

THIS DESIGN IS THE PROPERTY OF THE ARCHITECT. UNAUTHORISED USE OR REPRODUCTION WHOLLY OR IN PART MAY RESULT IN LEGAL ACTION.

O.G.E Group Pty. Ltd. Level 1 "The Old Courthouse" PO Box 281
T (07) 5444 8883 4 First Avenue, Maroochydore Q 4558 Maroochydore Q 4558

info@ogegroup.com.au QLD Reg. No. 4212
www.ogegroup.com.au NSW Reg. No. 11843

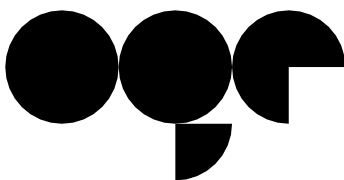

OGE Group
Architects

8002 RETIREMENT - BUILDING MATRIX

BUILDING MATRIX - STAGE 1

			CLIENT RATES		EDQ RATES		
TYPE			UNIT QTY	CAR RATE	CAR REQ	CAR RATE	CAR REQ
	UNIT TYPE D1	2 BED, 2 BATH	12	1	12	1	12
	UNIT TYPE D3	3 BED, 2 BATH	16	2	32	1	16
	UNIT TYPE D5	2 BED, 2 BATH	12	1	12	1	12
	UNIT TYPE D6 (ACCESSIBLE HOUSING)	3 BED, 2 BATH	12	2	24	1	16
TOTAL			52		80		52
RES CARS PROVIDED			71				

BUILDING MATRIX - STAGE 2

			CLIENT RATES		EDQ RATES		
TYPE			UNIT QTY	CAR RATE	CAR REQ	CAR RATE	CAR REQ
	UNIT TYPE D2	2 BED, 2 BATH	8	1	8	1	8
	UNIT TYPE D3	3 BED, 2 BATH	21	2	42	1	21
	UNIT TYPE D1b	2 BED, 2 BATH	6	1	6	1	6
	UNIT TYPE D6 (ACCESSIBLE HOUSING)	3 BED, 2 BATH	4	2	8	1	4
	UNIT TYPE D7	2 BED, 2 BATH	4	1	4	1	4
	MANAGERS UNIT	2 BED, 2 BATH	1	1	1	1	1
TOTAL			43		69		44
RES CARS PROVIDED			48				
			+ MANAGERS UNIT				

BUILDING MATRIX - SUMMARY

			CLIENT	EDQ
TYPE			UNIT QTY	CAR REQ
	UNIT TYPE D1		12	12
	UNIT TYPE D2		8	8
	UNIT TYPE D3		37	74
	UNIT TYPE D1b		6	6
	UNIT TYPE D5		12	12
	UNIT TYPE D6 (ACCESSIBLE HOUSING)		16	32
	UNIT TYPE D7		4	4
	MANAGERS UNIT		1	1
TOTAL			149	96

TOTAL UNITS 95 + 1 MANAGERS UNIT

TOTAL ACCESSIBLE HOUSING UNITS 16 = 16.6%

RES CARS PROVIDED 119

VIS CARS PROVIDED 10 (1 PWD)

REV	DATE	DESCRIPTION	DRAWN	CHECKED
A	22/12/2023	DRAFT DA ISSUE	OGE	SA
B	19/1/2024	DRAFT DA	OGE	SA
C	29/1/2024	DA ISSUE	OGE	JRY
D	13/2/2024	RFI UPDATE	JRY	JRY
E	26/3/2024	RFI RESPONSE	SA	NC

NOTE: Figured dimensions to be taken in preference to scaled. Verify all dimensions on site before commencing work or making shop drawings. When printing from electronic files it is the responsibility of the operator to ensure the required scale is achieved.

8002 Retirement - Vertical Retirement Village - RFI Issue - 26/3/2024

RFI ISSUE
NOT FOR CONSTRUCTION

PROJECT
Vertical Retirement Village
Lot 8002 Baringa Drive, Aura QLD

CLIENT
Plantation Retirement Resorts

DRAWING TITLE
BUILDING MATRIX

PROJECT No.
23040

DATE
26/3/2024

DRAWING No.
DA_I.08

SCALE @ A3

ISSUE No.
E

THIS DESIGN IS THE PROPERTY OF THE ARCHITECT. UNAUTHORISED USE OR REPRODUCTION WHOLLY OR IN PART MAY RESULT IN LEGAL ACTION.


O.G.E Group Pty. Ltd.
T (07) 5444 8883

Level 1 "The Old Courthouse"
4 First Avenue, Maroochydore Q 4558

PO Box 281
Maroochydore Q 4558

info@ogegroup.com.au
www.ogegroup.com.au

QLD Reg. No. 4212
NSW Reg. No. 11843

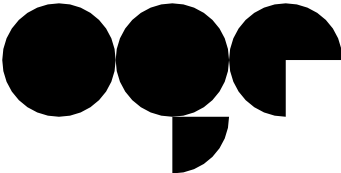

OGE Group
Architects



PLANS AND DOCUMENTS
referred to in the PDA
DEVELOPMENT APPROVAL

Approval no: DEV2024/1474
Date: 8 May 2024



8002 RETIREMENT - TYPE D6

KEY PLAN

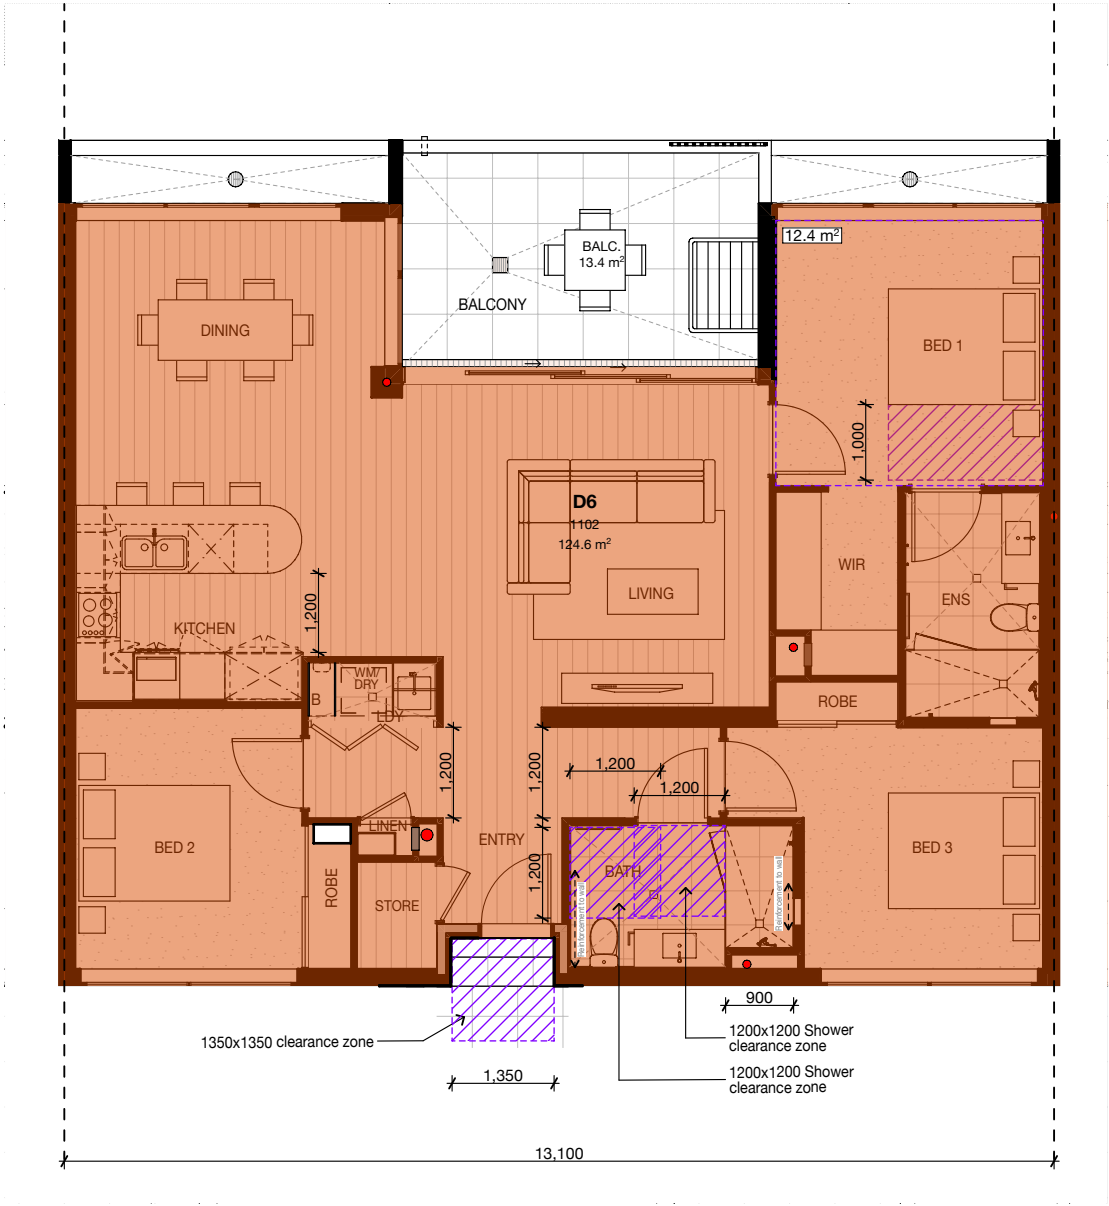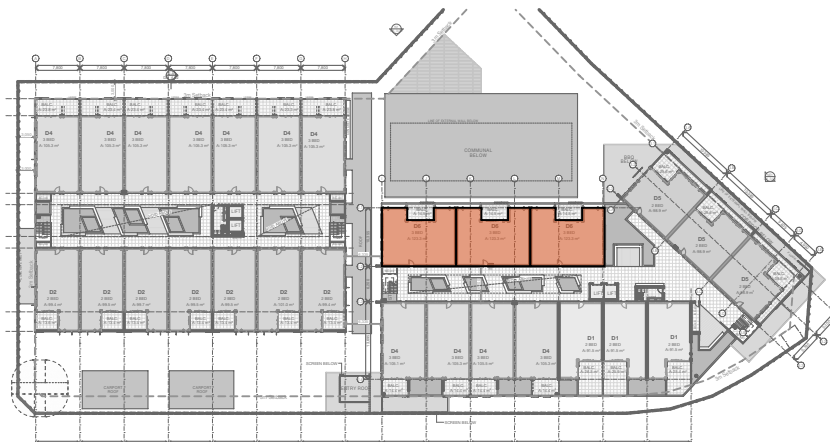

TYPE D6

PROJECT
Vertical Retirement Village
Lot 8002 Baringa Drive, Aura QLD

DRAWING TITLE
TYPE D6
CLIENT
Plantation Retirement Resorts

PROJECT No.
23040

DATE
23/4/2024

SCALE @ A3
1:100
ISSUE No.

DA_7.3

THIS DESIGN IS THE PROPERTY OF THE ARCHITECT. UNAUTHORISED USE OR REPRODUCTION WHOLLY OR IN PART MAY RESULT IN LEGAL ACTION.

O.G.E Group Pty. Ltd.
T (07) 5444 8883

Level 1 "The Old Courthouse"
4 First Avenue, Maroochydore Q 4558

PO Box 281
Maroochydore Q 4558

info@ogegroup.com.au
www.ogegroup.com.au


QLD Reg. No. 4212
NSW Reg. No. 11843

REV	DATE	DESCRIPTION	DRAWN	CHECKED

NOTE: Figured dimensions to be taken in preference to scaled. Verify all dimensions on site before commencing work or making shop drawings. When printing from electronic files it is the responsibility of the operator to ensure the required scale is achieved.

8002 Retirement - Vertical Retirement Village - 8002 Retirement - Vertical Retirement Village - 8002 Retirement - Vertical Retirement Village


RFI ISSUE
NOT FOR CONSTRUCTION

 

PLANS AND DOCUMENTS
referred to in the PDA
DEVELOPMENT APPROVAL
Approval no: DEV2024/1474
Date: 8 May 2024

OGE Group
Architects

8002 RETIREMENT - STAGING PLAN

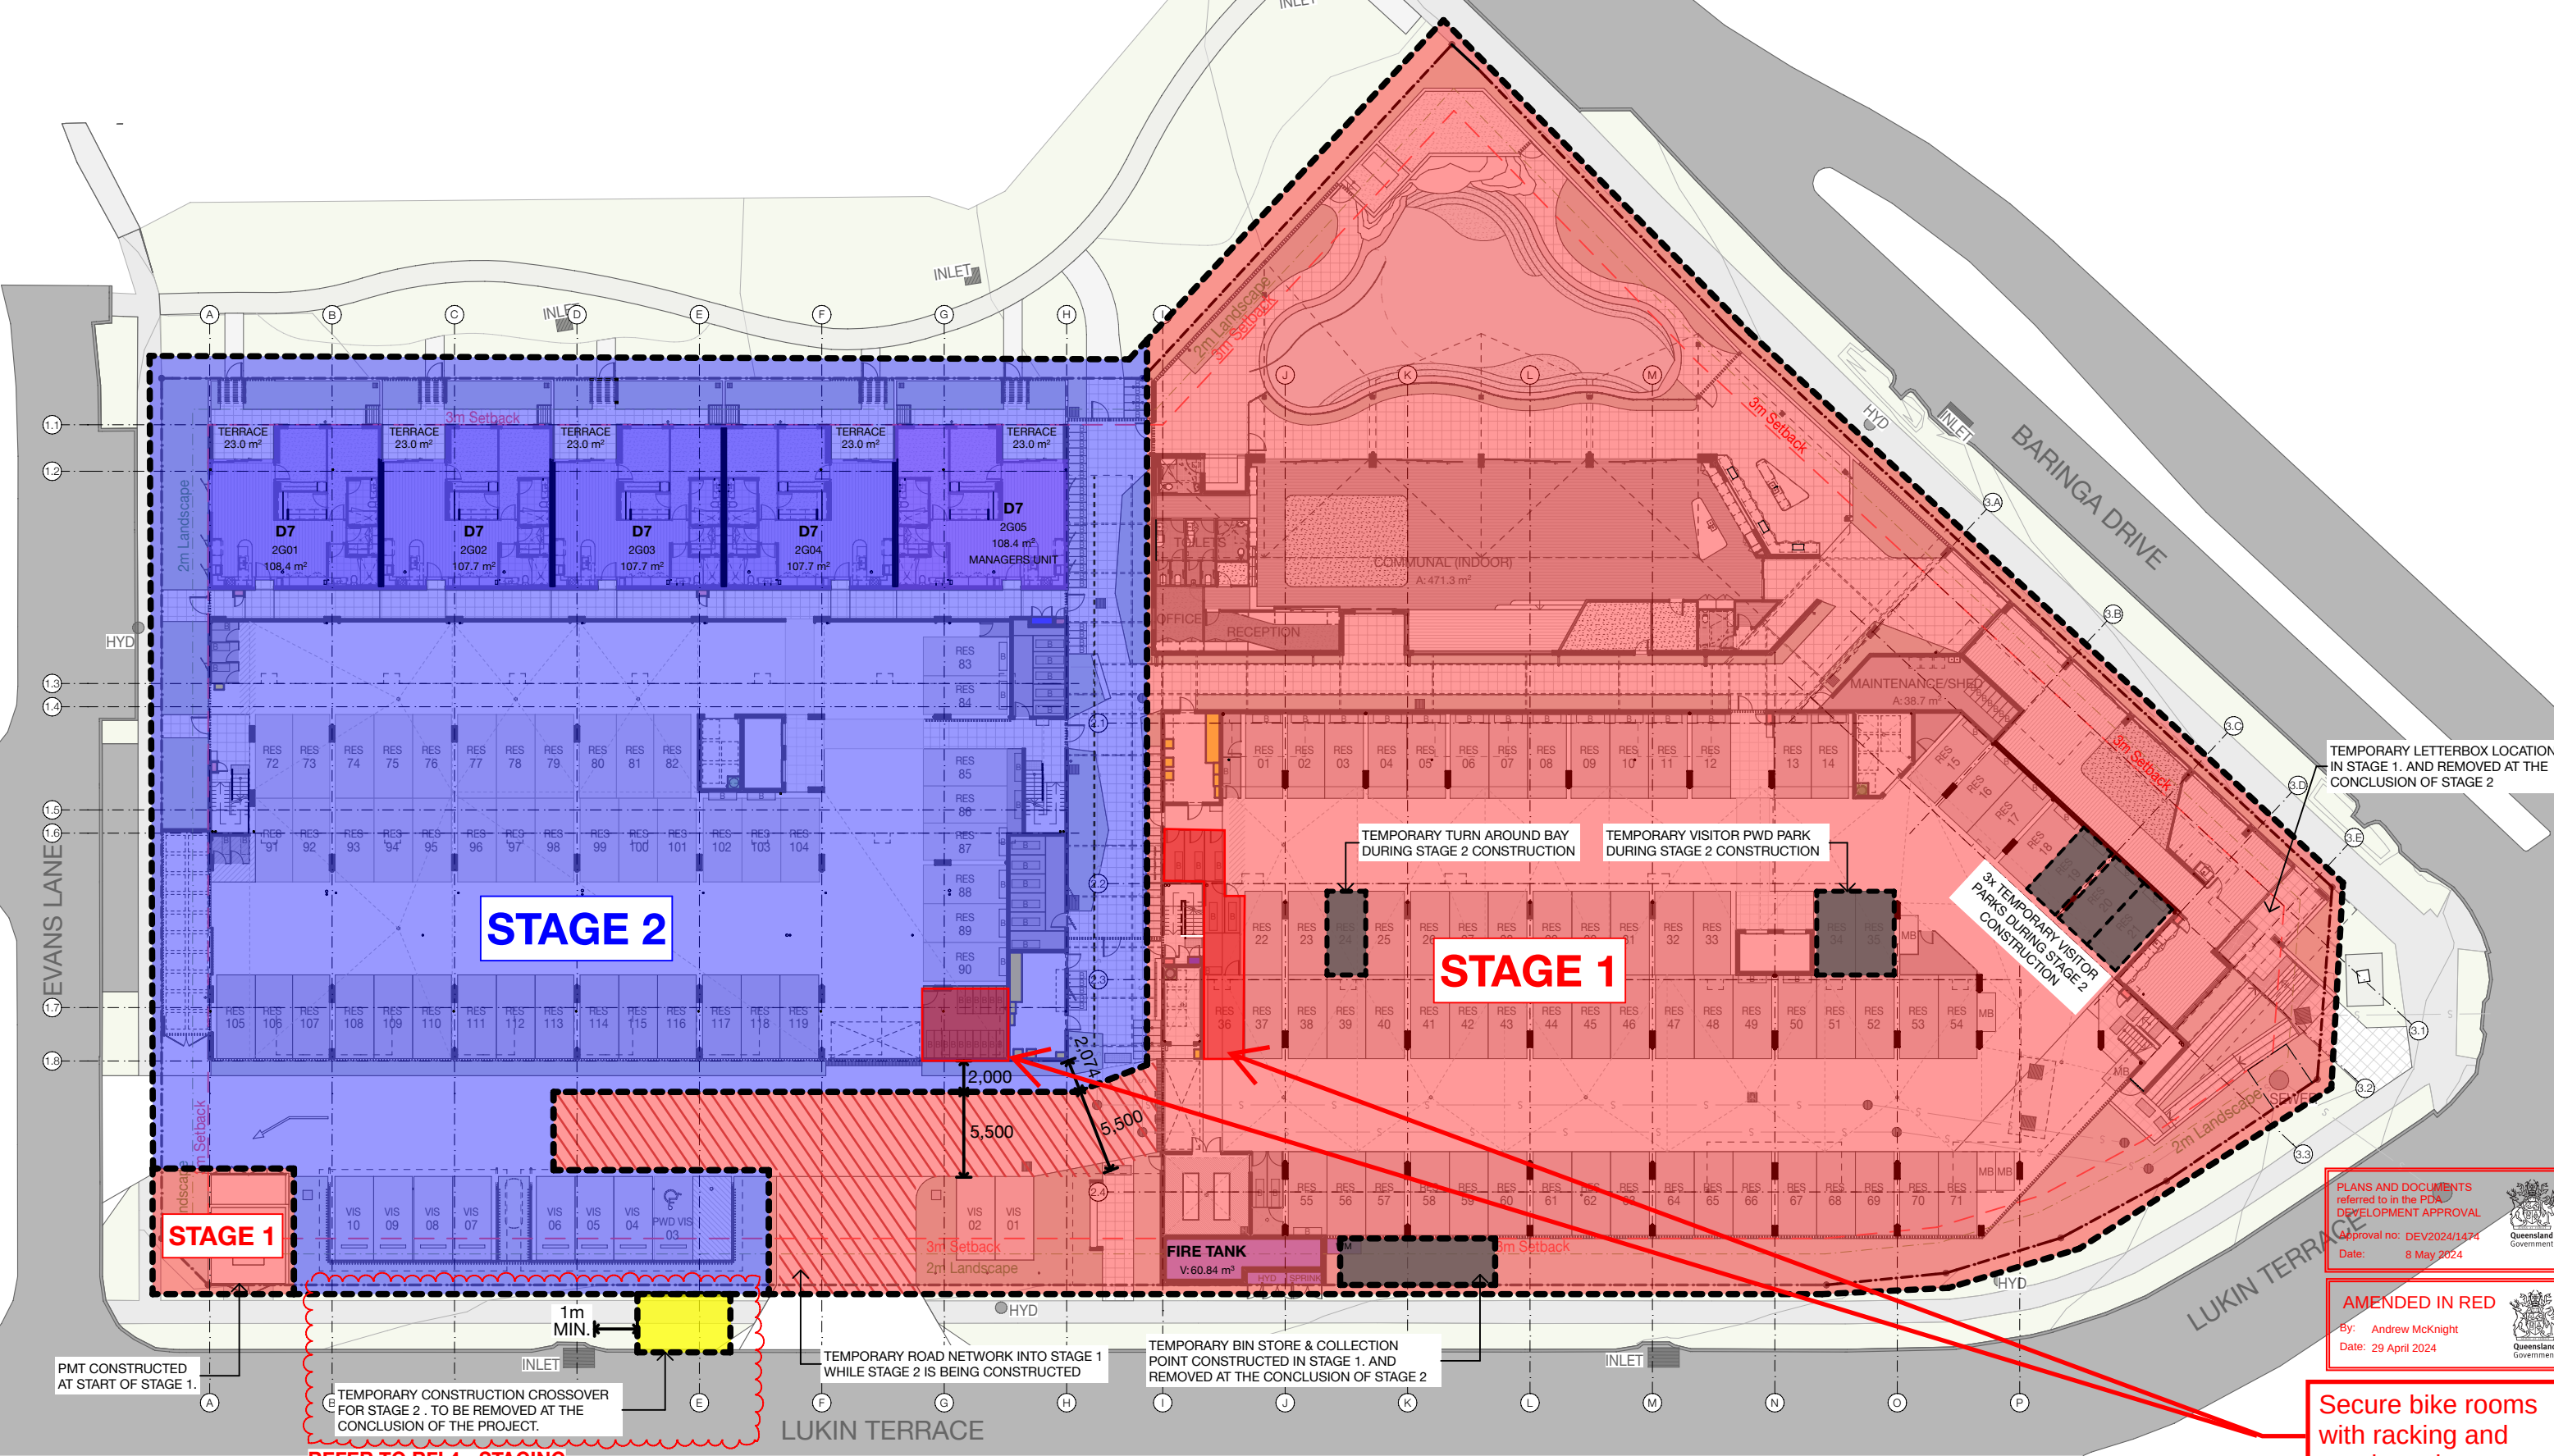

REV	DATE	DESCRIPTION	DRAWN	CHECKED
A	22/12/2023	DRAFT DA ISSUE	OGE	SA
B	19/1/2024	DRAFT DA	OGE	SA
C	29/1/2024	DA ISSUE	OGE	JRY
D	13/2/2024	RFI UPDATE	JRY	JRY
E	26/3/2024	RFI RESPONSE	SA	NC

NOTE: Figured dimensions to be taken in preference to scaled. Verify all dimensions on site before commencing work or making shop drawings. When printing from electronic files it is the responsibility of the operator to ensure the required scale is achieved.

RFI ISSUE
NOT FOR CONSTRUCTION

SCALE 1:400

PROJECT
Vertical Retirement Village
Lot 8002 Baringa Drive, Aura QLD

DRAWING TITLE
STAGING PLAN

CLIENT
Plantation Retirement Resorts

DATE
29/4/2024

SCALE @ A3
1:400

PROJECT No.
23040

DRAWING No.
DA_1.09

ISSUE No.
E

THIS DESIGN IS THE PROPERTY OF THE ARCHITECT. UNAUTHORISED USE OR REPRODUCTION WHOLLY OR IN PART MAY RESULT IN LEGAL ACTION.

O.G.E Group Pty. Ltd.
T (07) 5444 8883

Level 1 "The Old Courthouse"
4 First Avenue, Maroochydore Q 4558

PO Box 281
Maroochydore Q 4558

info@ogegroup.com.au
www.ogegroup.com.au

QLD Reg. No. 4212
NSW Reg. No. 11843

OGE Group Architects

PLANS AND DOCUMENTS referred to in the PDA/ DEVELOPMENT APPROVAL
Approval no: DEV2024/1474
Date: 8 May 2024

AMENDED IN RED
By: Andrew McKnight
Date: 29 April 2024


Secure bike rooms with racking and repair station

AMENDED IN RED By: Andrew McKnight Date: 29 April 2024		 Queensland Government
PLANS AND DOCUMENTS referred to in the PDA DEVELOPMENT APPROVAL Approval no: DEV2024/1474 Date: 8 May 2024		 Queensland Government



QLD Reg. No. 4212
NSW Reg. No. 11843

8002 RETIREMENT - COMMUNAL PLAN

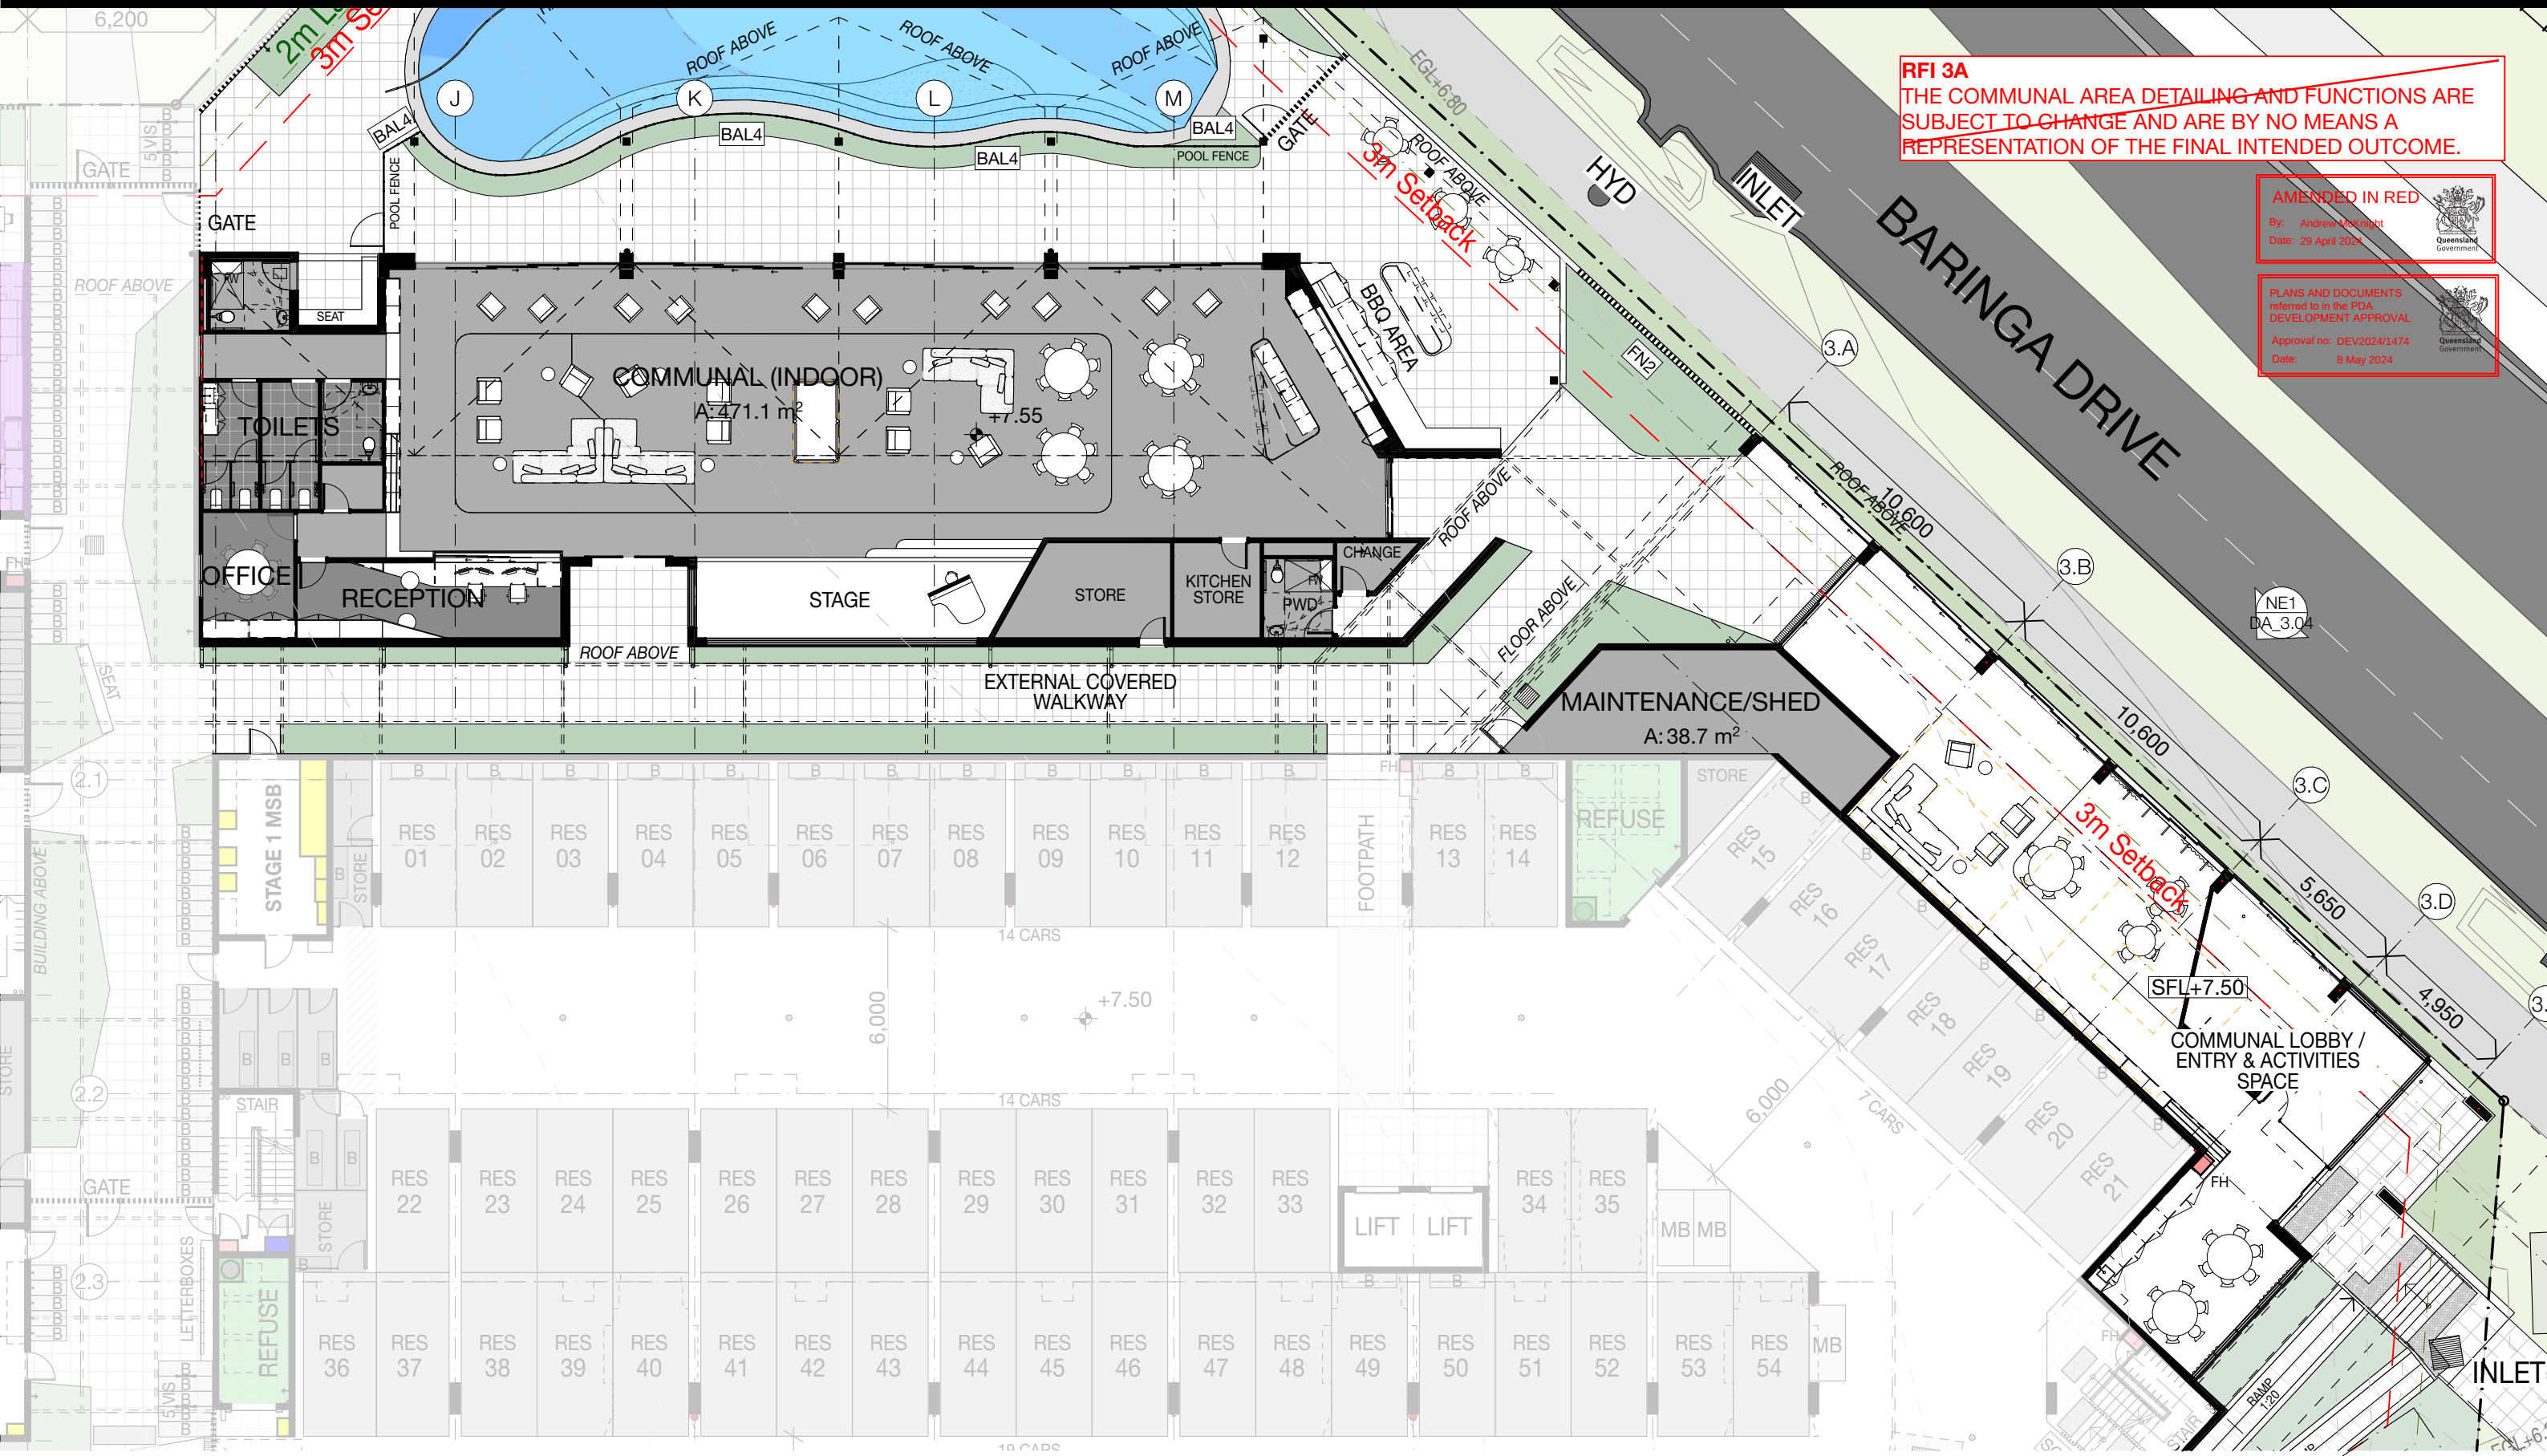

RFI 3A
THE COMMUNAL AREA DETAILING AND FUNCTIONS ARE
SUBJECT TO CHANGE AND ARE BY NO MEANS A
REPRESENTATION OF THE FINAL INTENDED OUTCOME.

AMENDED IN RED
By: Andrew Lockhart
Date: 29 April 2024

PLANS AND DOCUMENTS
referred to in the PDA
DEVELOPMENT APPROVAL
Approval no: DEV2024/1474
Date: 8 May 2024

REV	DATE	DESCRIPTION	DRAWN	CHECKED
A	26/3/2024	RFI RESPONSE	SA	NC

NOTE: Figured dimensions to be taken in preference to scaled. Verify all dimensions on site before commencing work or making shop drawings. When printing from electronic files it is the responsibility of the operator to ensure the required scale is achieved.
© OGE Group Pty Ltd. All Rights Reserved. For Archival 26/3/2024 8002 RETIREMENT/23040 8002 Retirement

RFI ISSUE
NOT FOR CONSTRUCTION

0 1 2 5 10
SCALE 1:200



PROJECT
Vertical Retirement Village
Lot 8002 Baringa Drive, Aura QLD

DRAWING TITLE
COMMUNAL PLAN
CLIENT
Plantation Retirement Resorts

PROJECT No.
23040

DATE
26/3/2024
DRAWING No.
DA_2.03
SCALE @ A3
1:200
ISSUE No.
A

THIS DESIGN IS THE PROPERTY OF THE ARCHITECT. UNAUTHORISED USE OR REPRODUCTION WHOLLY OR IN PART MAY RESULT IN LEGAL ACTION.


O.G.E Group Pty. Ltd.
T (07) 5444 8883

Level 1 "The Old Courthouse"
4 First Avenue, Maroochydore Q 4558

PO Box 281
Maroochydore Q 4558

info@ogegroup.com.au
www.ogegroup.com.au

QLD Reg. No. 4212
NSW Reg. No. 11843

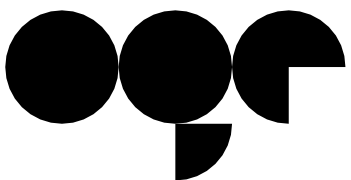

OGE Group
Architects

8002 RETIREMENT - LEVEL 01



REV	DATE	DESCRIPTION	DRAWN	CHECKED
A	22/12/2023	DRAFT DA ISSUE	OGE	SA
B	19/1/2024	DRAFT DA	OGE	SA
C	29/1/2024	DA ISSUE	OGE	JRY
D	13/2/2024	RFI UPDATE	JRY	JRY
E	26/3/2024	RFI RESPONSE	SA	NC

NOTE: Figured dimensions to be taken in preference to scaled. Verify all dimensions on site before commencing work or making shop drawings. When printing from electronic files it is the responsibility of the operator to ensure the required scale is achieved.

©2024 OGE Group Pty Ltd. All Rights Reserved. For Architectural Use Only. 8002 RETIREMENT VILLAGE LEVEL 01

RFI ISSUE
NOT FOR CONSTRUCTION

0 2 4 10 20
SCALE 1:400



PROJECT
Vertical Retirement Village
Lot 8002 Baringa Drive, Aura QLD

DRAWING TITLE
LEVEL 01
CLIENT
Plantation Retirement Resorts

PROJECT No.
23040

DATE
26/3/2024
DRAWING No.
DA_2.04

SCALE @ A3
1:400
ISSUE No.
E

THIS DESIGN IS THE PROPERTY OF THE ARCHITECT. UNAUTHORISED USE OR REPRODUCTION WHOLLY OR IN PART MAY RESULT IN LEGAL ACTION.


O.G.E Group Pty. Ltd.
T (07) 5444 8883

Level 1 "The Old Courthouse"
4 First Avenue, Maroochydore Q 4558

PO Box 281
Maroochydore Q 4558

info@ogegroup.com.au
www.ogegroup.com.au

QLD Reg. No. 4212
NSW Reg. No. 11843

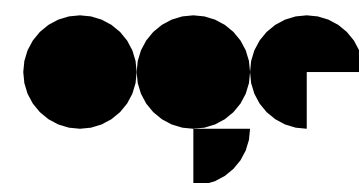

OGE Group
Architects

PLANS AND DOCUMENTS
referred to in the PDA
DEVELOPMENT APPROVAL
Approval no: DEV2024/1474
Date: 8 May 2024





8002 RETIREMENT - LEVEL 02



REV	DATE	DESCRIPTION	DRAWN	CHECKED
A	22/12/2023	DRAFT DA ISSUE	OGE	SA
B	19/1/2024	DRAFT DA	OGE	SA
C	29/1/2024	DA ISSUE	OGE	JRY
D	13/2/2024	RFI UPDATE	JRY	JRY
E	26/3/2024	RFI RESPONSE	SA	NC

NOTE: Figured dimensions to be taken in preference to scaled. Verify all dimensions on site before commencing work or making shop drawings. When printing from electronic files it is the responsibility of the operator to ensure the required scale is achieved.

RFI ISSUE
NOT FOR CONSTRUCTION

  

PROJECT
Vertical Retirement Village
Lot 8002 Baringa Drive, Aura QLD

DRAWING TITLE
LEVEL 02
CLIENT
Plantation Retirement Resorts

PROJECT No.
23040

DATE
26/3/2024
DRAWING No.
DA_2.05

SCALE @ A3
1:400
ISSUE No.
E

THIS DESIGN IS THE PROPERTY OF THE ARCHITECT. UNAUTHORISED USE OR REPRODUCTION WHOLLY OR IN PART MAY RESULT IN LEGAL ACTION.


O.G.E Group Pty. Ltd.
T (07) 5444 8883

Level 1 "The Old Courthouse"
4 First Avenue, Maroochydore Q 4558

PO Box 281
Maroochydore Q 4558

info@ogegroup.com.au
www.ogegroup.com.au

QLD Reg. No. 4212
NSW Reg. No. 11843

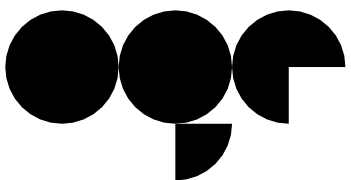

OGE Group
Architects

PLANS AND DOCUMENTS
referred to in the PDA
DEVELOPMENT APPROVAL
Approval no: DEV2024/1474
Date: 8 May 2024

