


PROPOSED AREA SCHEDULES

TOTAL SITE AREA	5520m ²
TOTAL LANDSCAPE AREA	(13%) 745m ²

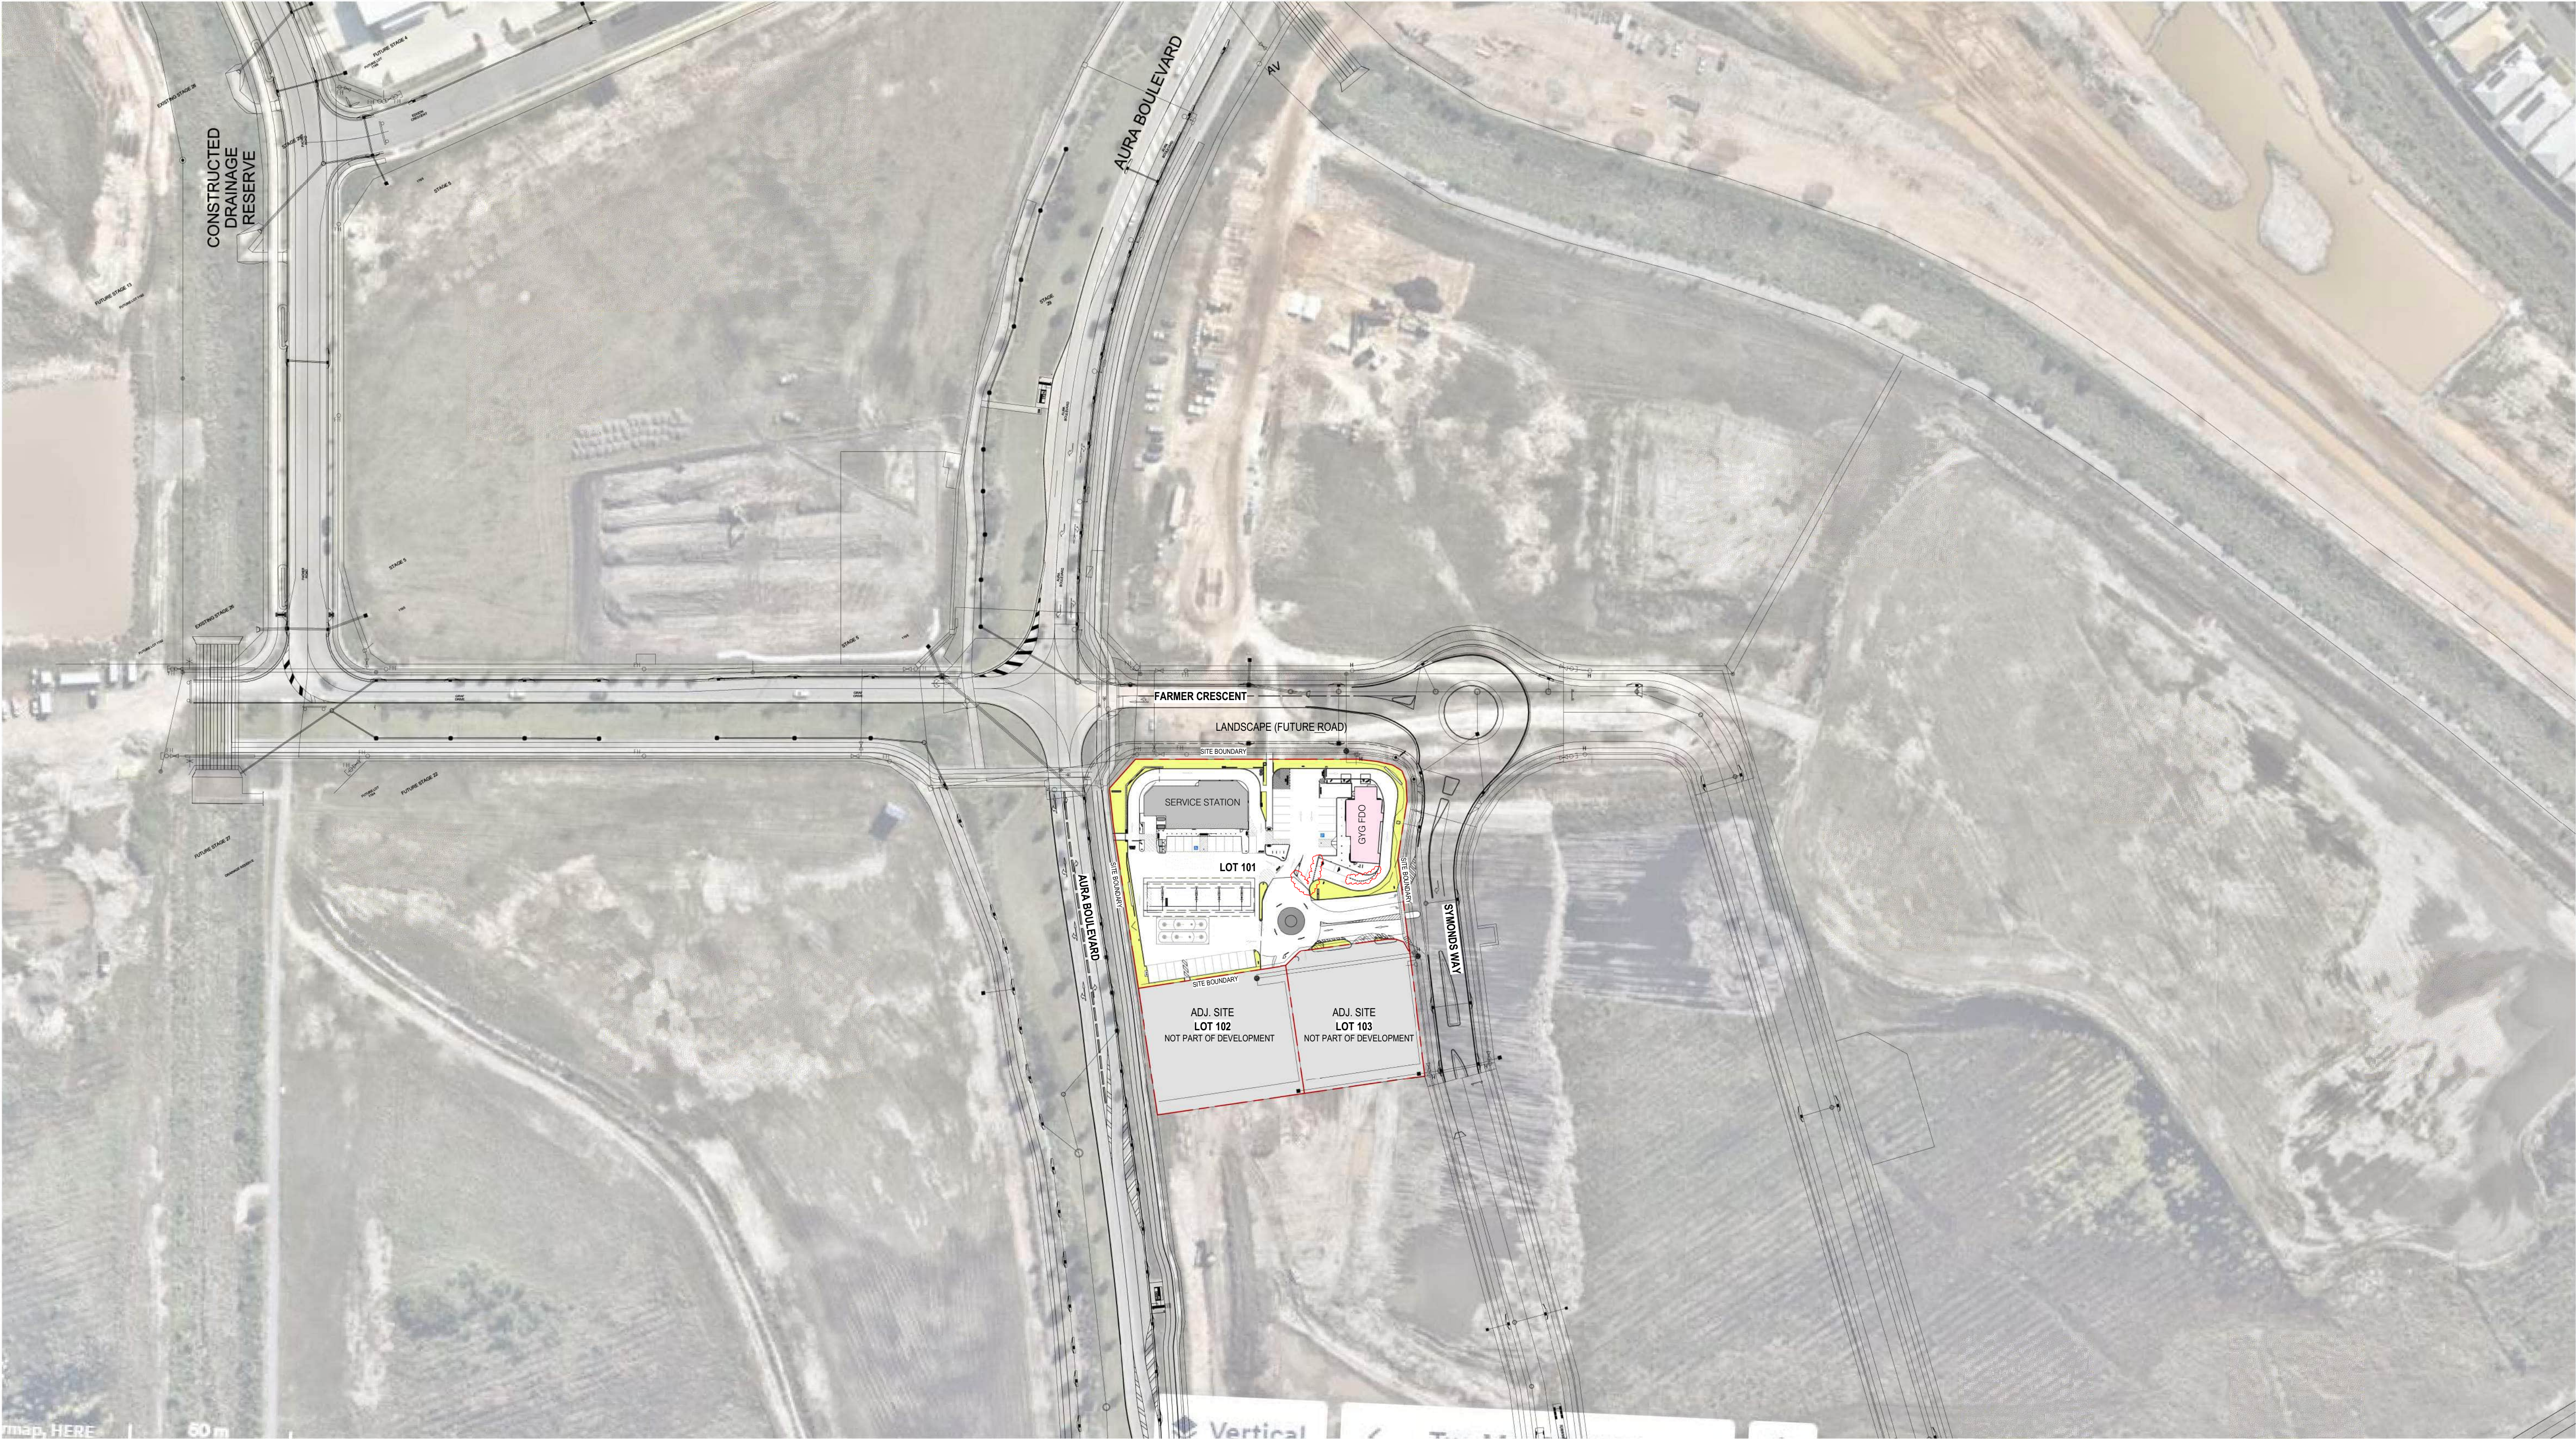

PLANS AND DOCUMENTS
referred to in the PDA
DEVELOPMENT APPROVAL

Approval no: DEV2022/1327/5
Date: 30/5/2024



Queensland
Government

Q	27.03.24	TRAFFIC LINE MARKING	MW
F	07.03.24	REVIEW AMENDMENTS	MW
E	27.02.24	AMENDED OR FUSE - GYG TENANCY	MW
D	15.02.24	GUTMAN Y GOMEZ FDO	MW
C	14.08.22	MINOR UPDATE, ADDRESS UPDATED	FKI
B	12.08.22	ON ISSUE	FKI
A	01.08.22	ON ISSUE	FKI

STOCKLAND
LOT 101(PRECINCT 5), AURA BOULEVARD, BARINGA, QLD 4551




i2c inspiring ideas to enhance
human experience

 

CONTEXT PLAN
DA

All dimensions in millimetres U.N.O. Figured dimensions take precedence, do not scale. Drawings and contents are subject to copyright laws and protection. Do not reproduce in full, or part without approval.

project 2023-088	drawing no. DA01	issue G
scale @ A1 As indicated	designed FKI	checked

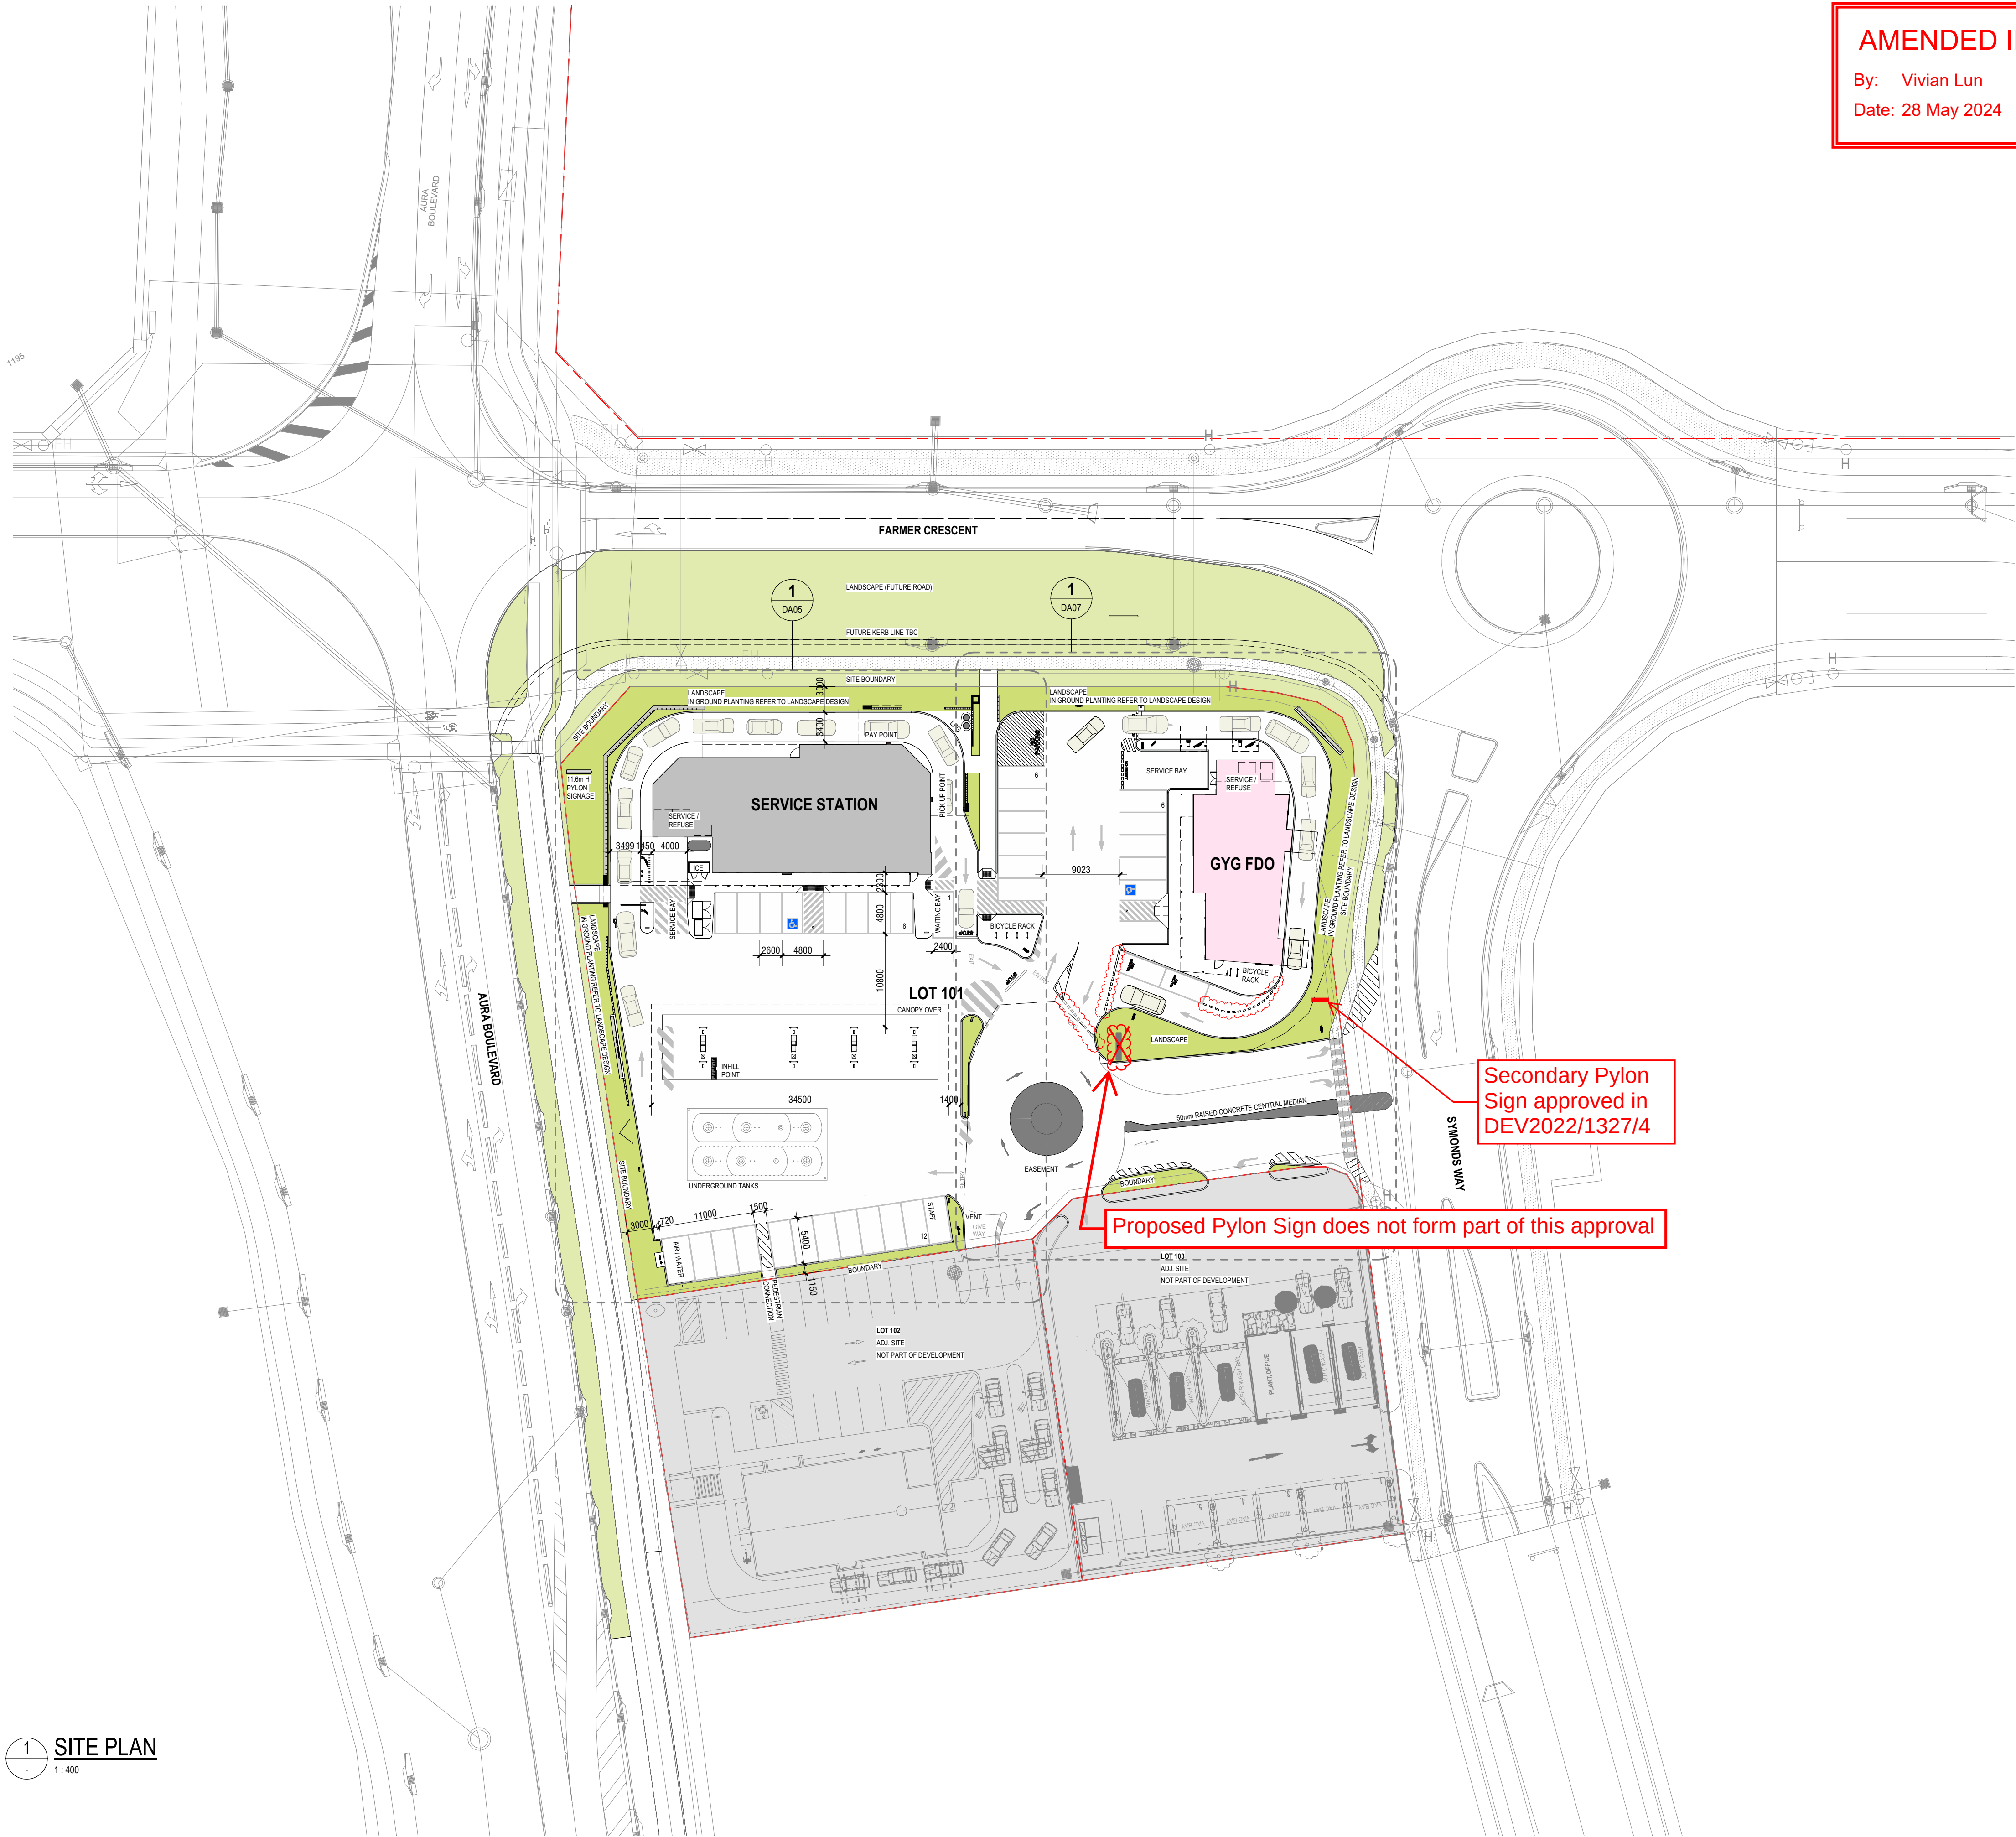

AMENDED IN RED

By: Vivian Lun
Date: 28 May 2024



PROPOSED AREA SCHEDULES

TOTAL SITE AREA		5520m ²
TOTAL LANDSCAPE AREA		(13%) 745m ²
Fast Food Premises	GFA	195m ²
Service Station	GFA	400m ²
TOTAL CARPARK PROVIDED (INC. WAIT BAYS)		CARS 35
		CYCLES 12

PARKING REQUIREMENTS

APPENDIX 0 - APPROVED PLAN OF DEVELOPMENT DEV2013/439

Fast Food Premises	CAR	1 SPACE / 15m ² GFA
	CYCLE	1 EMPLOYEE SPACE / 100m ² GFA + 1 CUSTOMER SPACE / 100m ² GFA
Service Station	CAR	1 SPACE / 20m ² GFA (WHEN INVOLVING SALE OF GOODS)
	CYCLE	1 EMPLOYEE SPACE / 100m ² GFA + 1 CUSTOMER SPACE / 100m ² GFA

***GFA**
The total floor area of all storeys of a building (measured from the outside of the external walls or the centre of a common wall), other than areas used for the following:
(a) building services, plant and equipment;
(b) access between levels;
(c) a ground floor public lobby;
(d) a mall;
(e) the parking, loading or manoeuvring of motor vehicles;
(f) unenclosed private balconies whether roofed or not.

NOTE:
FINISHED SITE LEVELS SUBJECT TO DETAILED CIVIL ENGINEERING DESIGN

Secondary Pylon Sign approved in DEV2022/1327/4

Proposed Pylon Sign does not form part of this approval

1 SITE PLAN
1:400

PLANS AND DOCUMENTS referred to in the PDA DEVELOPMENT APPROVAL
Approval no: DEV2022/1327/5
Date: 30/5/2024




1	27.03.24	TRAFFIC LINE MARKING	MW
2	26.03.24	TRAFFIC & GVS FEEDBACK AMENDMENTS	MW
3	07.03.24	REVIEW AMENDMENTS	MW
4	27.02.24	AMENDED DA ISSUE - GVS TENANCY	MW
5	15.02.24	GUYMAN Y GOMEZ FDO	MW
6	22.02.22	LOW PLASTER WALLS REMOVED	FW
7			

STOCKLAND
LOT 101(PRECINCT 5), AURA BOULEVARD, BARINGA, QLD 4551



i2c inspiring ideas to enhance human experience

 



SITE PLAN
DA

All dimensions in millimetres U.N.O. Figured dimensions take precedence, do not scale. Drawings and contents are subject to copyright laws and protection. Do not reproduce in full, or part without approval.

project	drawing no.	issue
2023-088	DA02	1
scale @ A1	designed	checked
As indicated	FKi	

AMENDED IN RED

By: Vivian Lun
Date: 28 May 2024

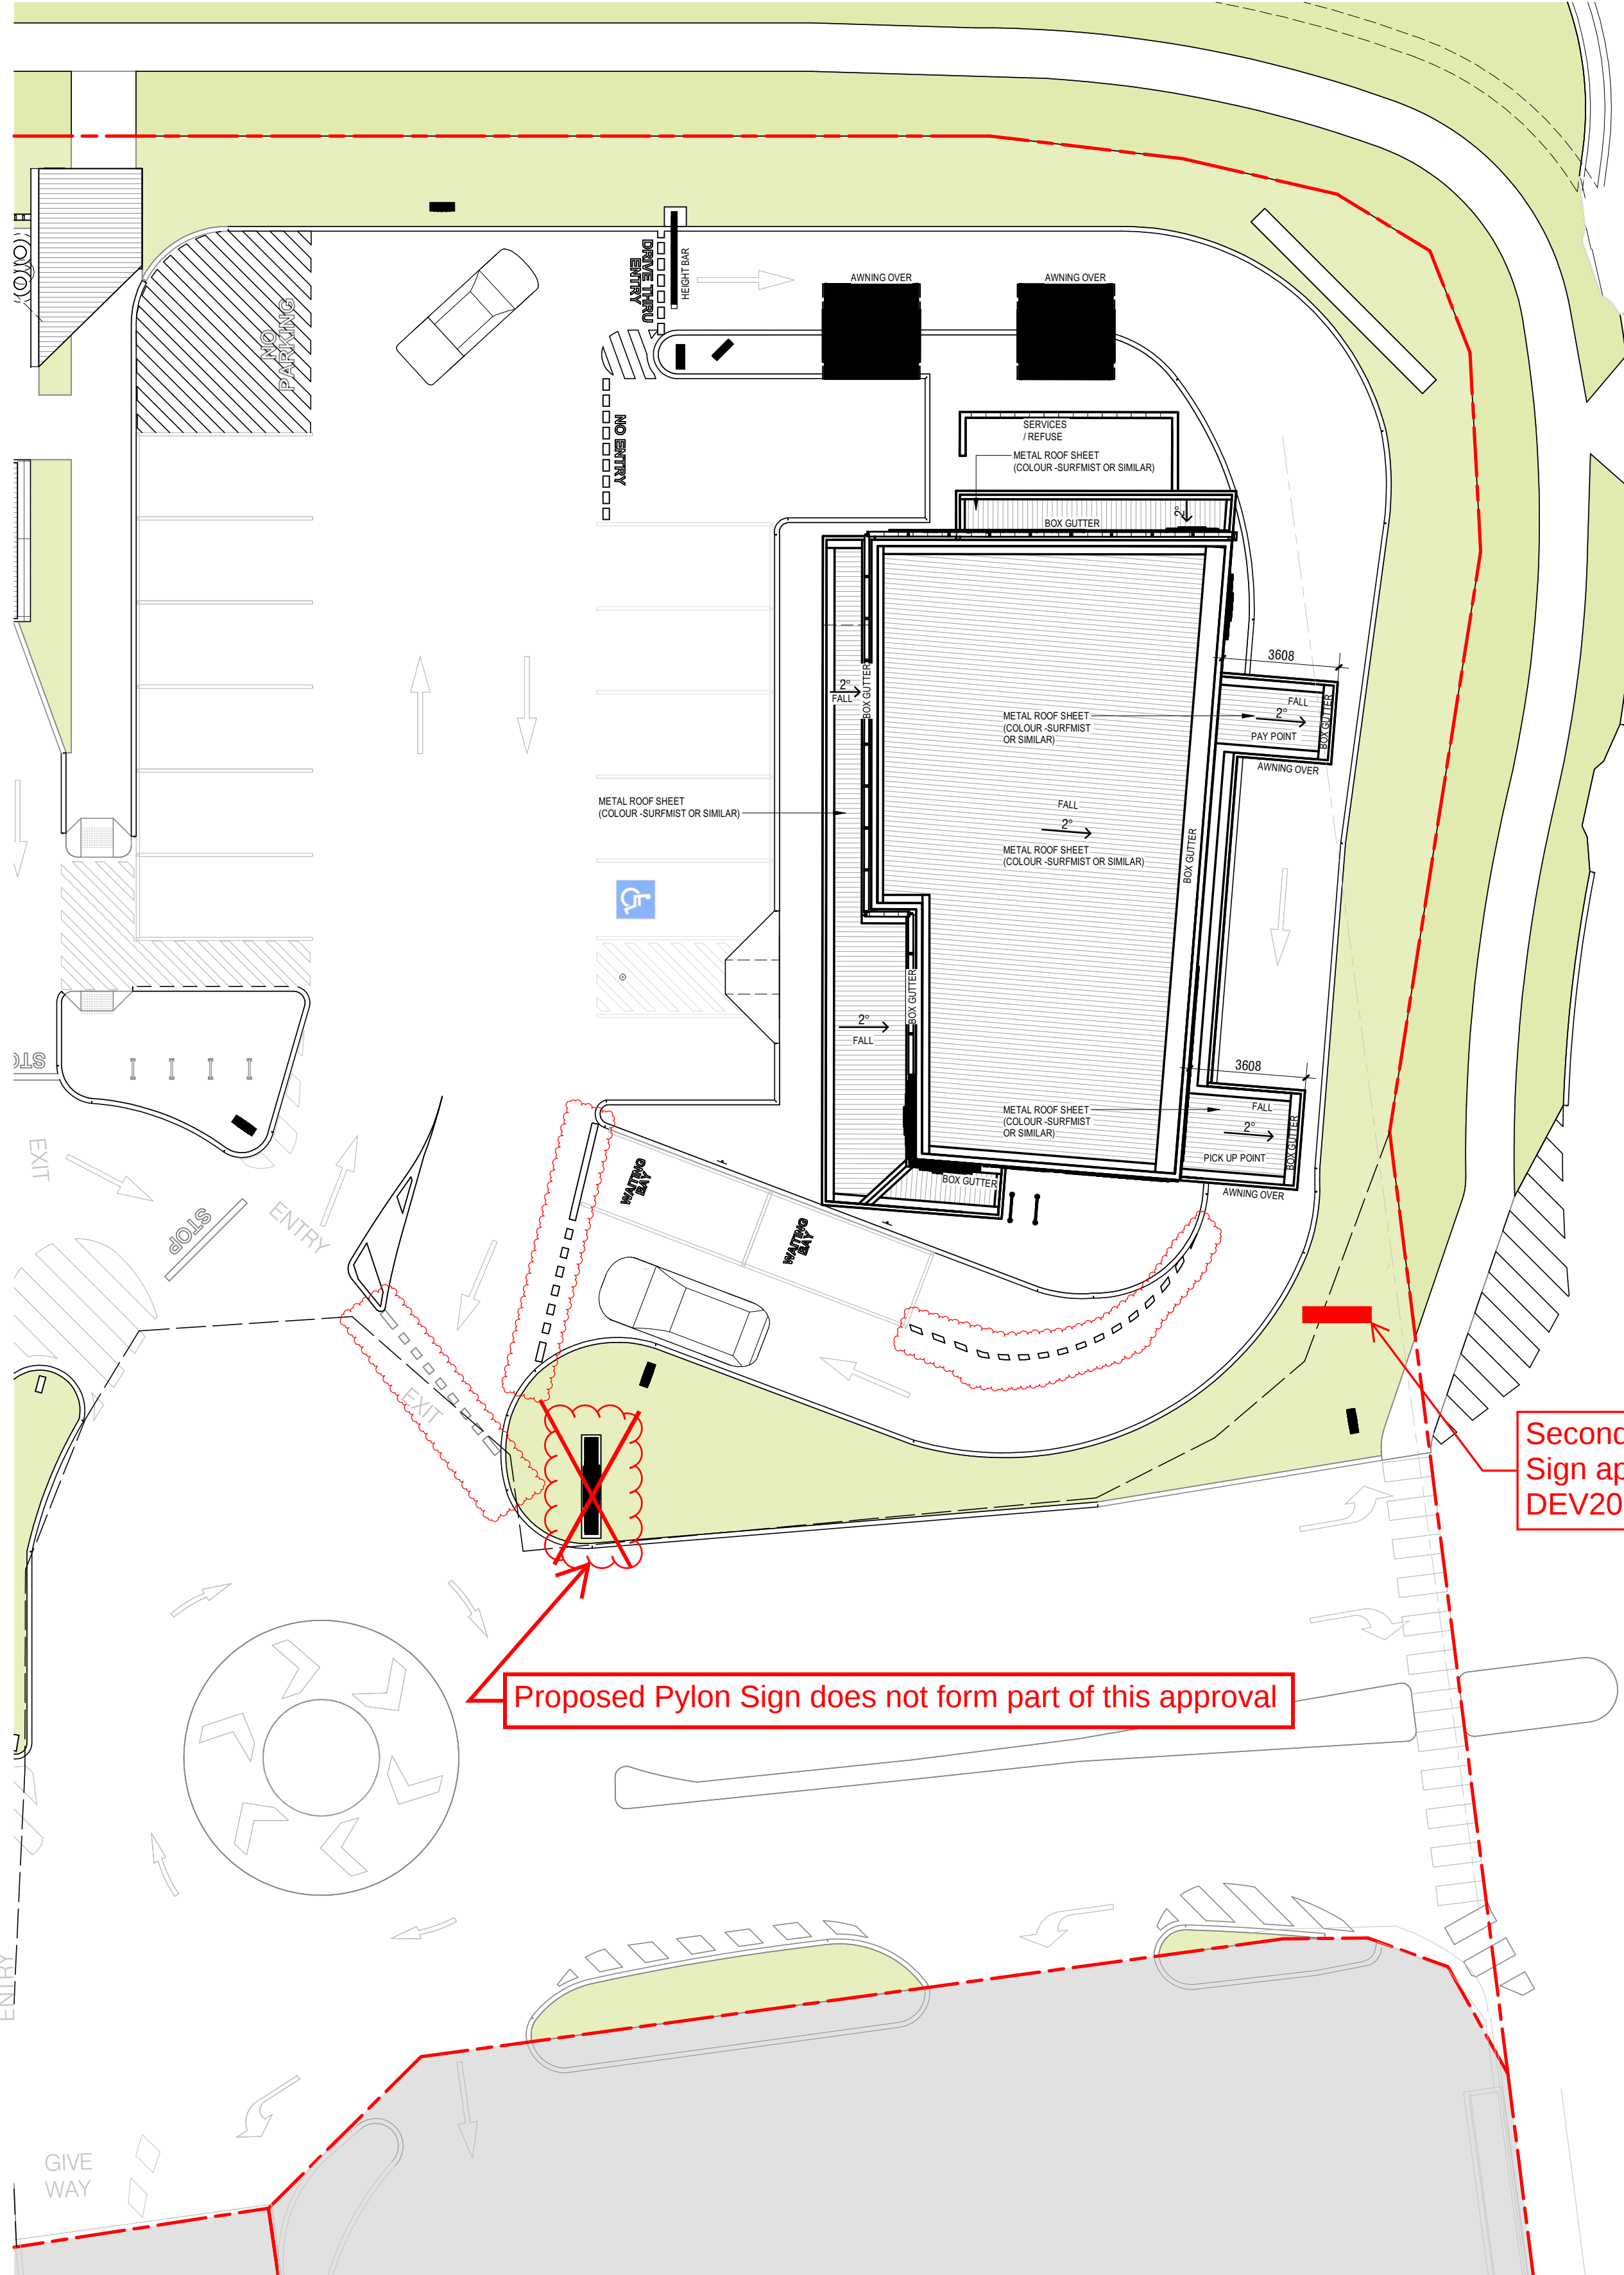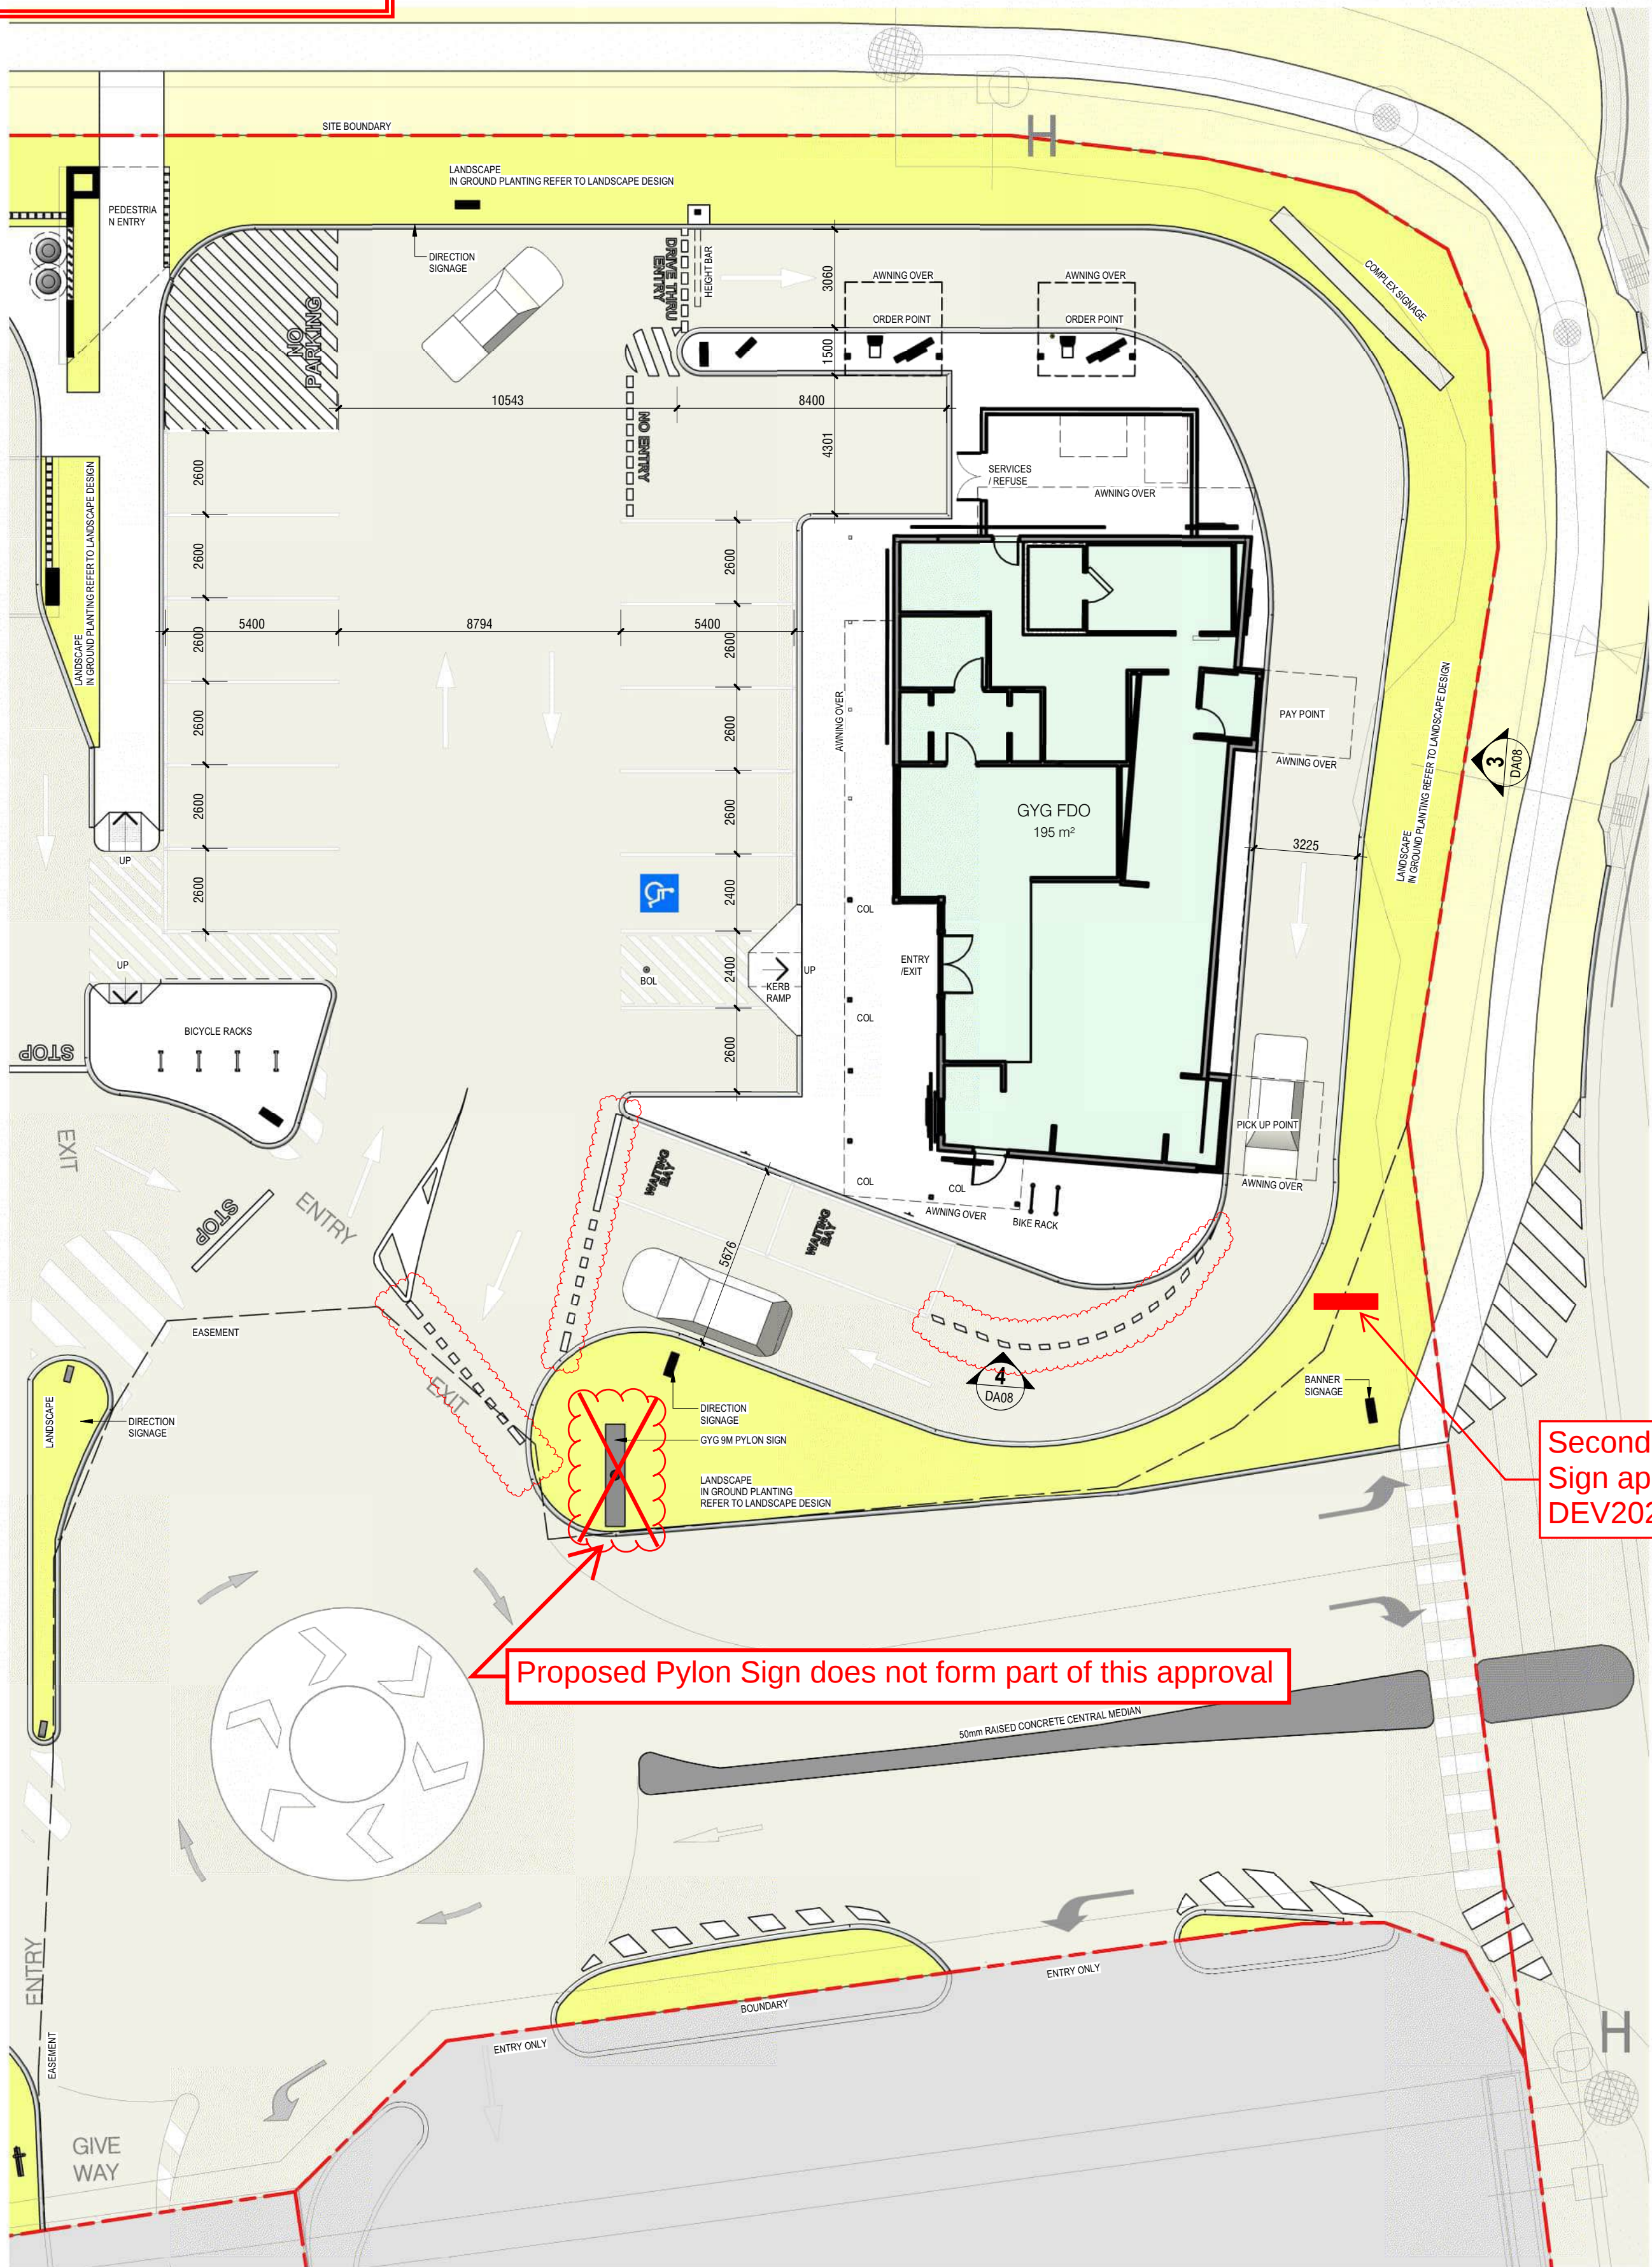

1 FAST FOOD PLAN
DA02 1:150

2 ROOF PLAN
A5000 1:150

PLANS AND DOCUMENTS
referred to in the PDA
DEVELOPMENT APPROVAL
Approval no: DEV2022/1327/5
Date: 30/5/2024




NOTE:
ALL SIGNAGE SHOWN INDICATIVE ONLY.
PLEASE REFER TO SIGNAGE PACKAGE

1	27.03.24	TRAFFIC LINE MARKING	MW
2	26.03.24	TRAFFIC & GYG FEEDBACK AMENDMENTS	MW
3	07.03.24	REVISED AMENDMENTS	MW
4	27.02.24	AMENDED DA ISSUE - GYG TENANCY	MW
5	15.02.24	GUYMAN Y GUYMAN FDO	MW
6	23.02.22	LOW PLANTER WALLS REMOVED	FW
7	23.02.22	LOW PLANTER WALLS REMOVED	FW
8	23.02.22	LOW PLANTER WALLS REMOVED	FW

STOCKLAND
LOT 101(PRECINCT 5), AURA BOULEVARD, BARINGA, QLD 4551



i2c inspiring ideas to enhance human experience

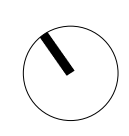


FAST FOOD PLAN, ROOF PLAN
DA

Copyright ISO 9001:2015
All dimensions in millimetres U.N.O. Figured dimensions take precedence, do not scale. Drawings and contents are subject to copyright laws and protection. Do not reproduce in full, or part without approval.




project	2023-088	drawing no.	DA07	issue	1
scale	@ A1	designed	FKi	checked	
As indicated					

AMENDED IN RED

By: Vivian Lun
Date: 28 May 2024

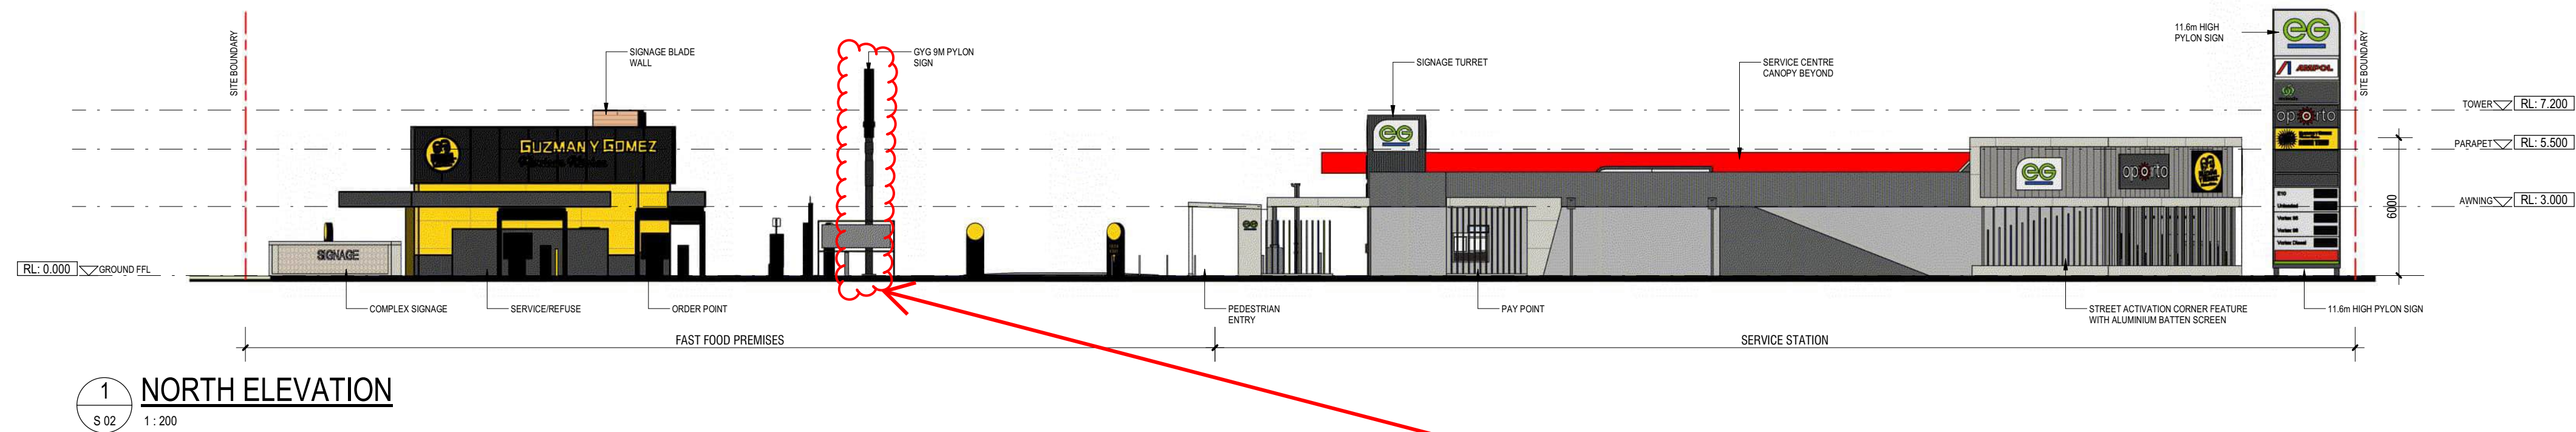

Proposed Pylon Sign does not form part of this approval

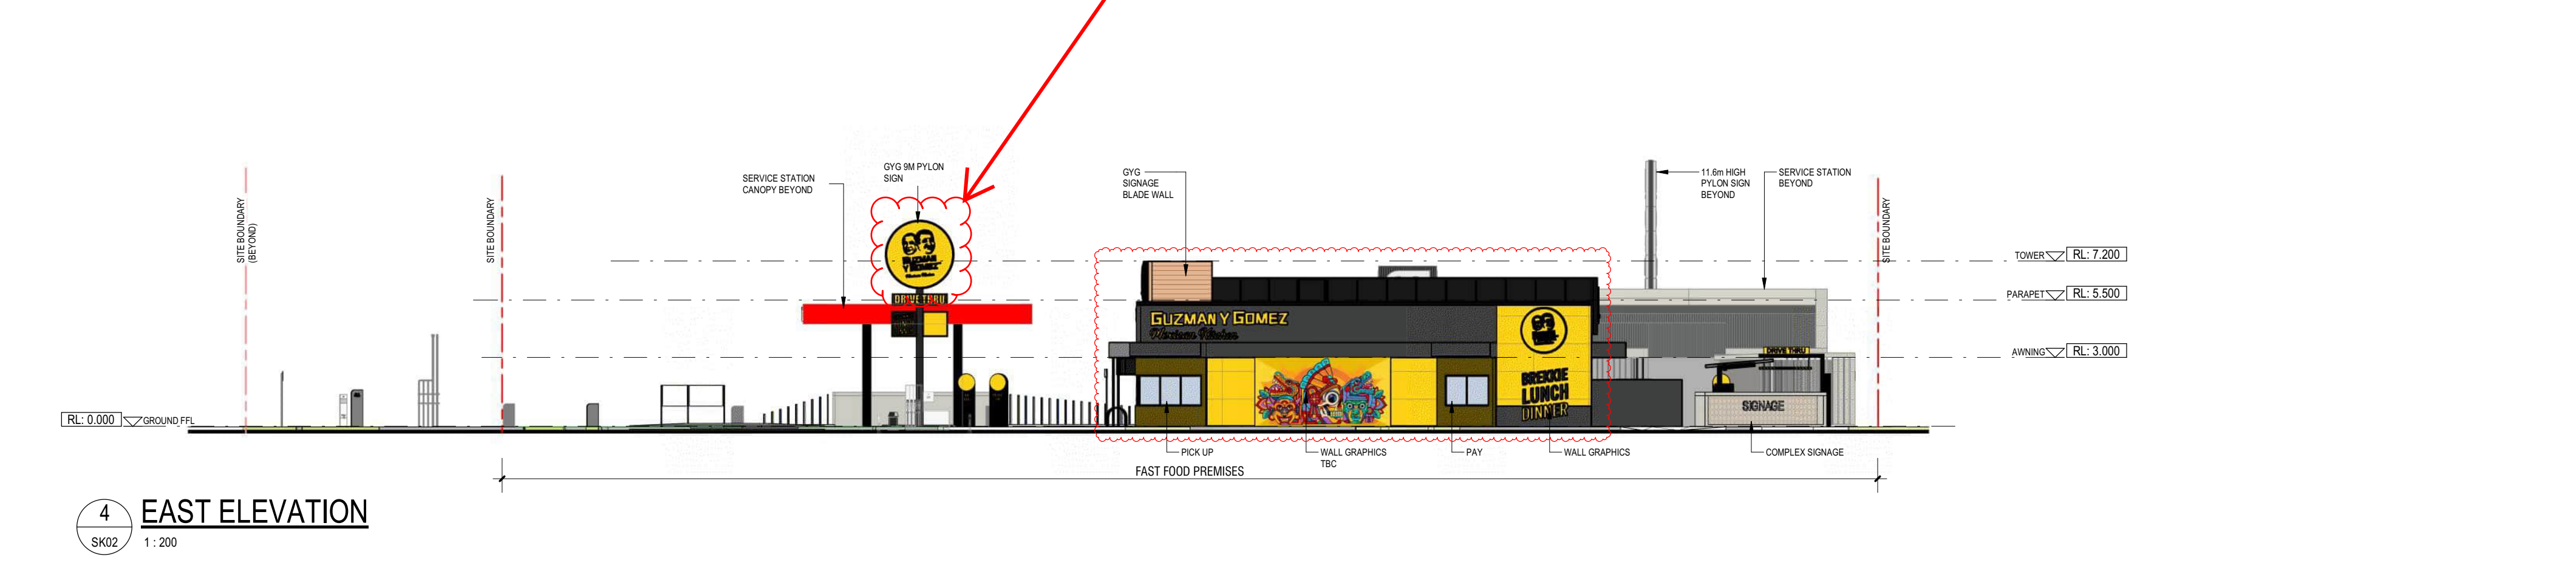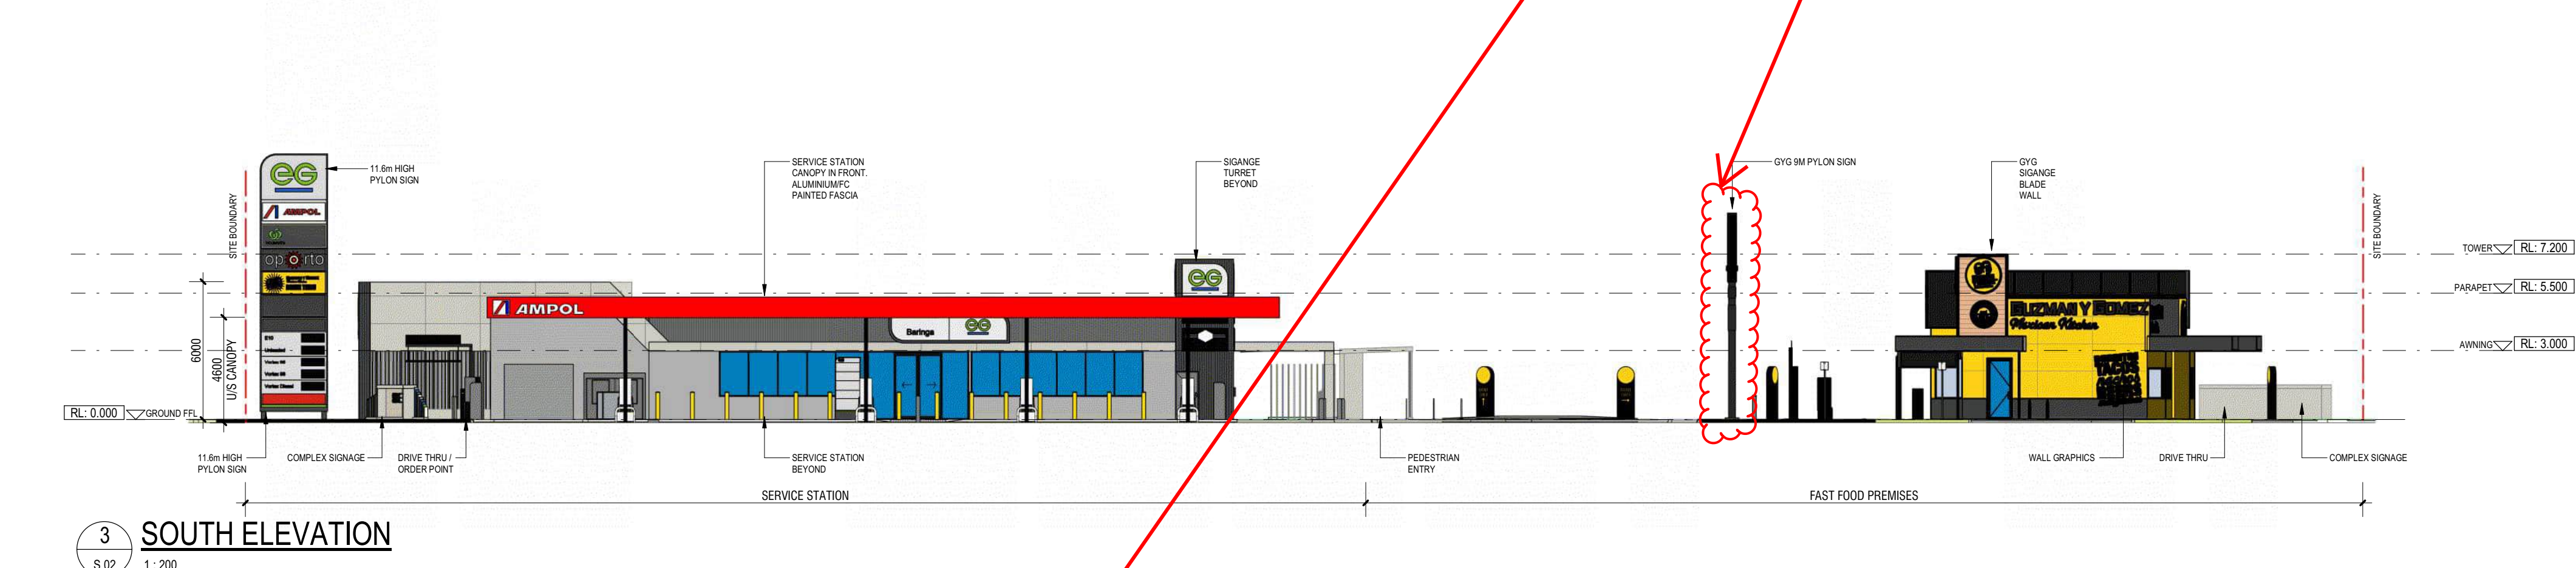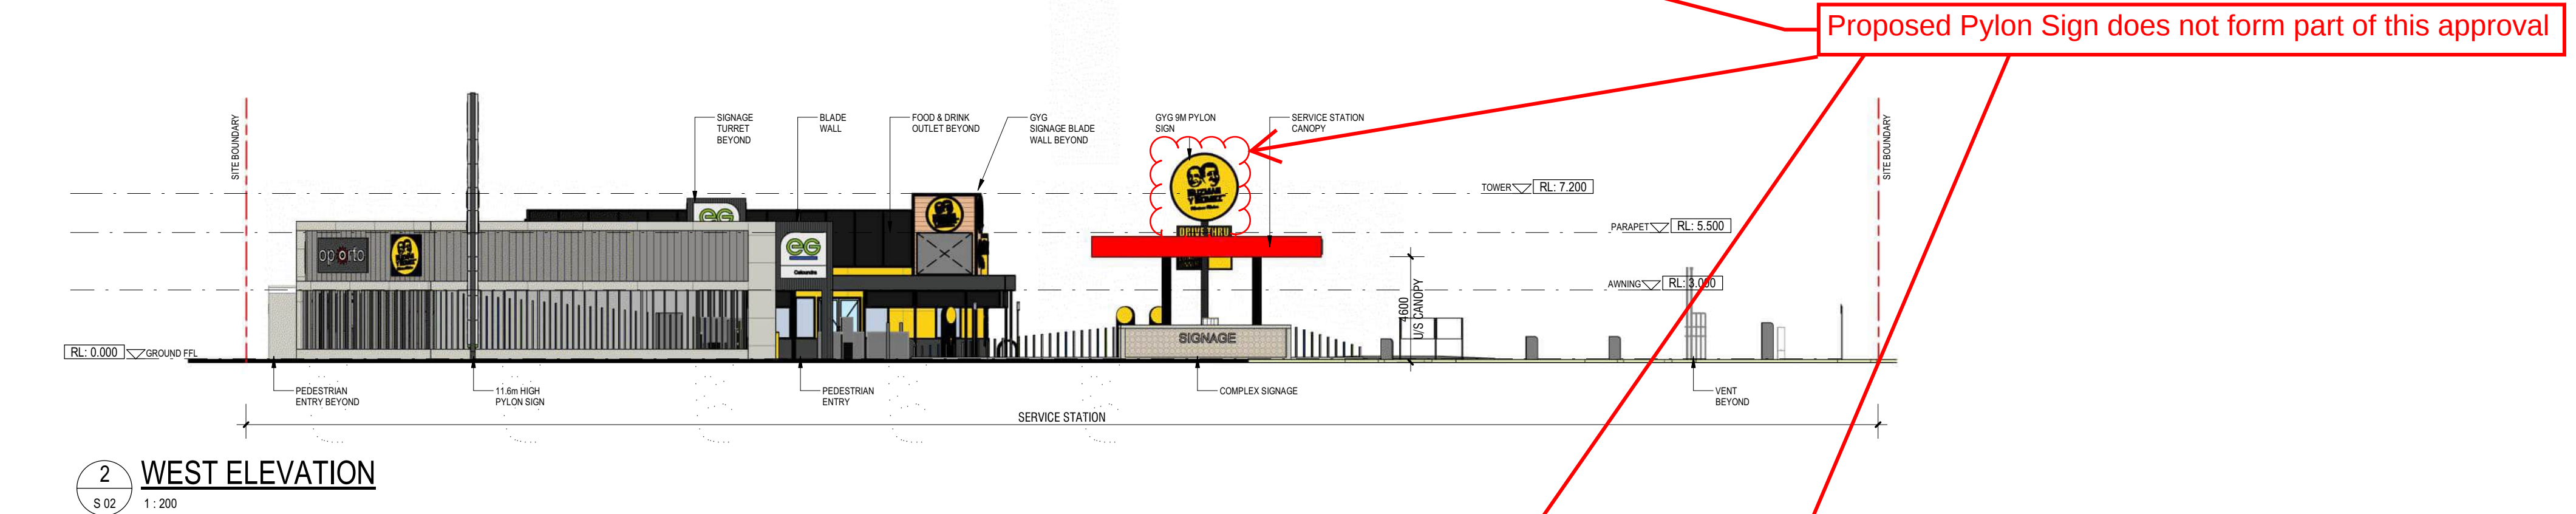

PLANS AND DOCUMENTS referred to in the PDA DEVELOPMENT APPROVAL
Approval no: DEV2022/1327/5
Date: 30/5/2024



NOTE: ALL SIGNAGE SHOWN INDICATIVE ONLY. PLEASE REFER TO SIGNAGE PACKAGE

11	24.03.24	TRAFFIC & QV'S FEEDBACK AMENDMENTS	MW
12	07.03.24	REVIEW AMENDMENTS	MW
13	27.02.24	AMENDED OR ISSUE - QV'S TENANCY	MW
14	15.02.24	GUZMAN Y GOMEZ F&O	MW
15	22.01.24	LOW PLANTER WALLS REMOVED	FK
16	14.09.22	MINOR UPDATE, ADDRESS UPDATED	FK
17			


STOCKLAND
LOT 101(PRECINCT 5), AURA BOULEVARD, BARINGA, QLD 4551




i2c inspiring ideas to enhance human experience

project	2023-088	drawing no.	DA04	issue	H
scale	@ A1	designed	FKi	checked	
As indicated					


OVERALL ELEVATIONS
DA
All dimensions in millimetres U.N.O. Figured dimensions take precedence, do not scale. Drawings and contents are subject to copyright laws and protection. Do not reproduce in full, or part without approval.

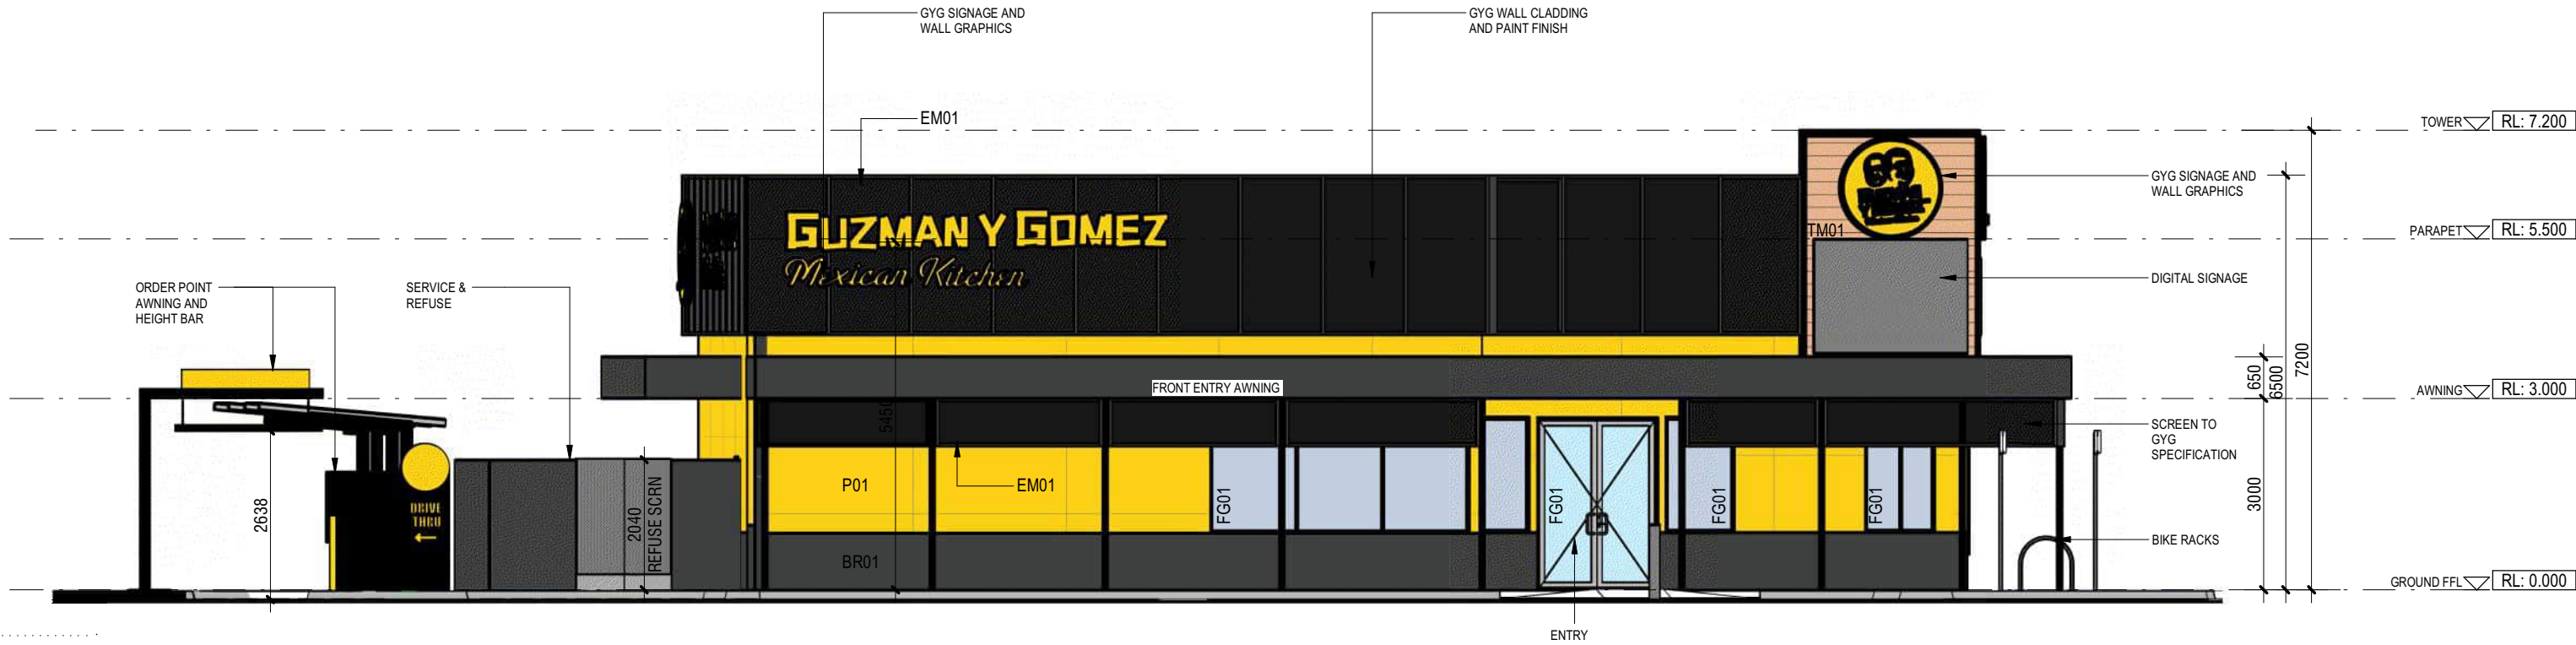


1 FOOD OUTLET WEST ELEVATION
S 02 1:100

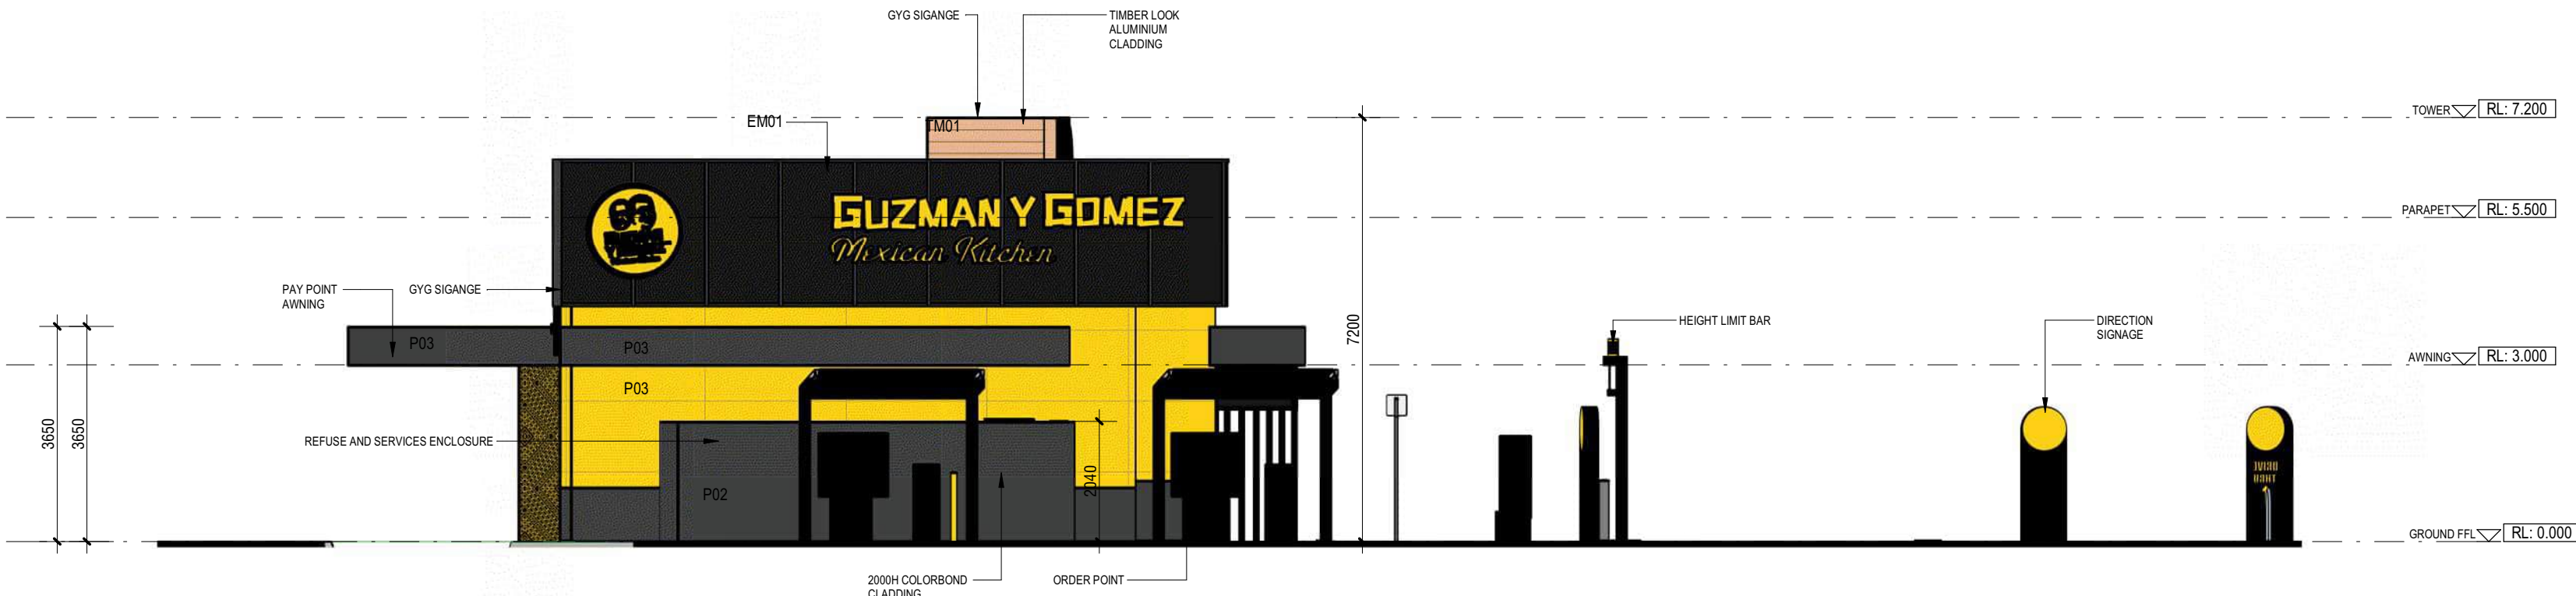

2 FASTFOOD NORTH ELEVATION
DA05 1:100

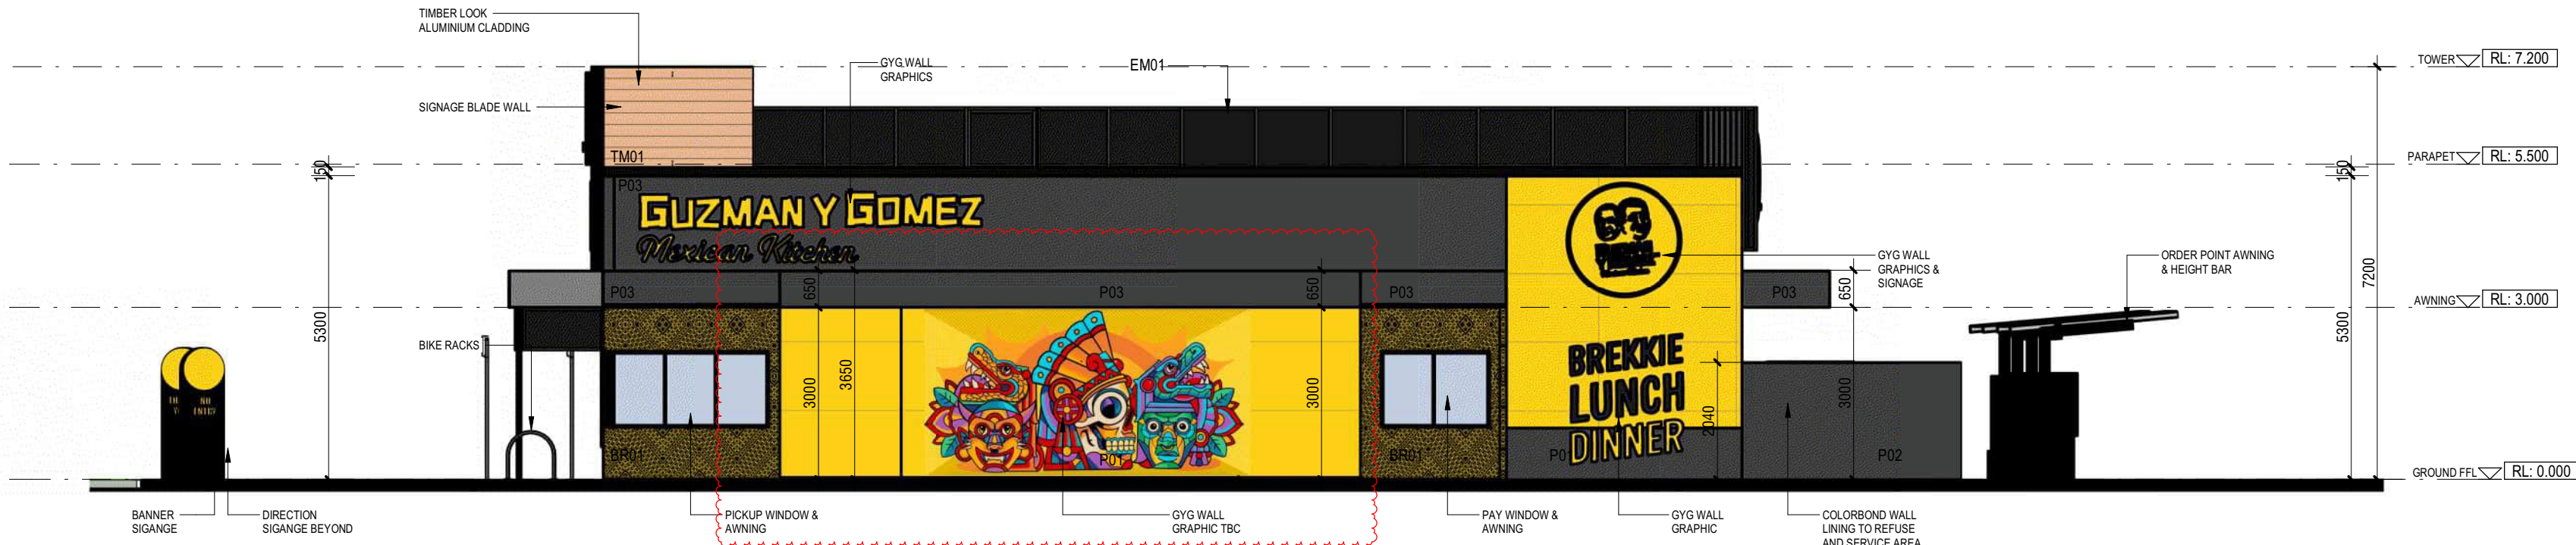

3 FAST FOOD EAST ELEVATION
DA07 1:100

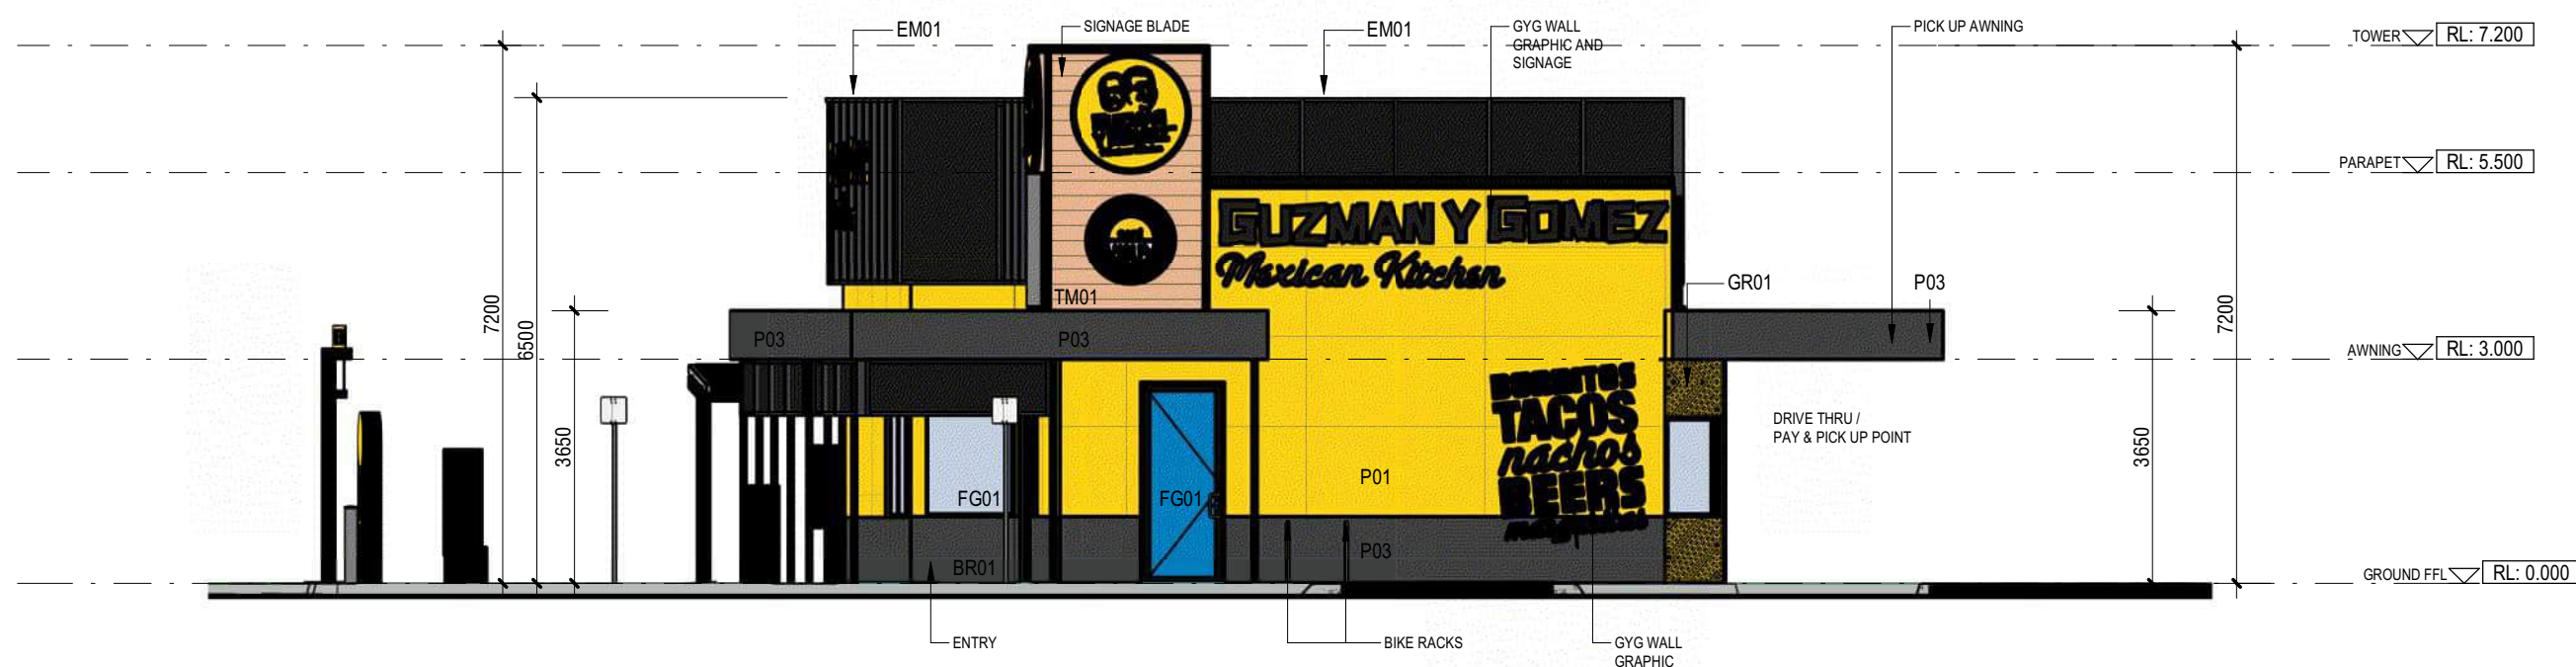

4 FAST FOOD SOUTH ELEVATION
DA07 1:100

GYG EXTERNAL FINISHES SCHEDULE					
CODE	No.	MANUFACTURER	COLOUR	LOCATION	IMAGE
BR	01	BRICK FACINGS - SURFACE STUDIO	RECLAIMED INDUSTRIAL - BROWN MIX	AL FRESCO DINING SILL WALLS & DRIVETHRU BOOTH SILL WALLS	
EM	01	WEBFORGE LOCKER - SUNDO EXPANDED METAL WITH POWDERCOAT FINISH: DULUX DURATEC ZEUS	BLACK	AWNINGS & PARAPET SCREENS	
FG	01	VRIDIAN	NEUTRAL	DOORS & WINDOWS	
GR	01	DULUX	GYG DARK GREY / MONUMENT WITH APPLIED YELLOW DIGITAL PRINT / GRAPHIC (REFER TO SIGNAGE DETAILS)	DRIVETHRU BOOTH WALLS	
MC	01	COLORBOND	MONUMENT	RAINHEADS & DOWNPIPES, PARAPET CAPPING, DRIVETHRU CANOPY CAPPING	
MFC	01	COLORBOND	SHALE GREY	ROOF FLASHINGS WITHIN ROOF WELL (WHERE NOT VISABLE)	
MRS	01	LYSAGHT (KLIPLOK 406 / 700)	ZINCALUME / SHALE GREY	ROOFS	

GYG EXTERNAL FINISHES SCHEDULE					
CODE	No.	MANUFACTURER	COLOUR	LOCATION	IMAGE
MVC	01	LYSAGHT (CUSTOM ORB)	ZINCALUME / SHALE GREY	INTERNAL PARAPET LININGS	
P	01	DULUX WEATHERSHIELD EXTERIOR	GYG YELLOW / SULPHUR - BRIGHT YELLOW	MAIN BUILDING WALLS	
P	02	DULUX WEATHERSHIELD EXTERIOR	GYG BLACK	TRIMS & EXPOSED STEEL FRAMES	
P	03	DULUX WEATHERSHIELD EXTERIOR	GYG DARK GREY / MONUMENT	MAIN BUILDING WALLS	
PC	03	DULUX DURATEC ZEUS	BLACK	WINDOW & DOOR FRAMES	
ST	01	CAESARSTONE 3100 JET BLACK OR SIMILAR APPROVED	BLACK STONE / CORIAN	DRIVETHRU WINDOW SILL	
TM	01	KNOTWOOD 200mm CLADDING BOARD	CHESTNUT	TOWER WALL	

11	24.03.24	TRAFFIC & GYG FEEDBACK AMENDMENTS	MW
12	07.03.24	REVIEW AMENDMENTS	MW
13	27.02.24	AMENDMENTS OR ISSUE - GYG TENANCY	MW
14	15.02.24	GUZMAN Y GOMEZ F&D	MW
15	22.01.22	LOW PLANTER WALLS REMOVED	FK
16	14.08.22	MINOR UPDATES, ADDRESS UPDATED	FK
17	15.08.22	ISSUE / REVIEW	FK

STOCKLAND
LOT 101(PRECINCT 5), AURA BOULEVARD, BARINGA, QLD 4551



i2c inspiring ideas to enhance human experience

FAST FOOD ELEVATIONS
DA

All dimensions in millimetres U.N.O. Figured dimensions take precedence, do not scale. Drawings and contents are subject to copyright laws and protection. Do not reproduce in full, or part without approval.



PLANS AND DOCUMENTS referred to in the PDA DEVELOPMENT APPROVAL
Approval no: DEV2022/1327/5
Date: 30/5/2024


NOTE: ALL SIGNAGE SHOWN INDICATIVE ONLY. PLEASE REFER TO SIGNAGE PACKAGE

project 2023-088
scale @ A1
As indicated
drawing no. DA08
designed FKi
issue H
checked

Proposed Pylon Sign does not form part of this approval



3D VIEW 01

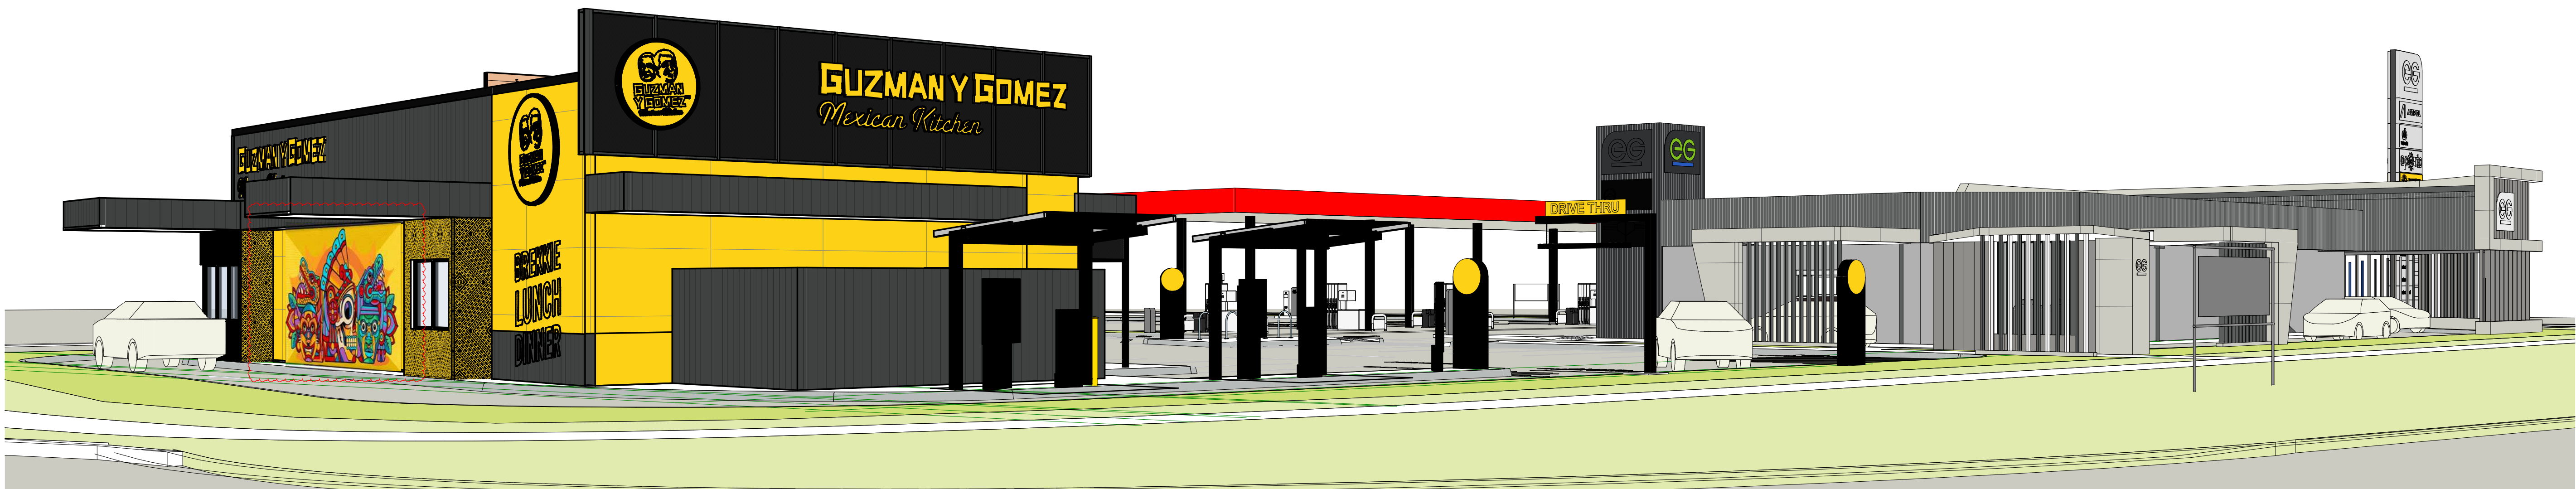

3D VIEW 02

24.03.24	TRAFFIC & CIVIC FEEDBACK AMENDMENTS	MW
07.03.24	REVIEW AMENDMENTS	MW
27.02.24	AMENDED OR ISSUE - CIVIC TENANCY	MW
15.02.24	GUZMAN Y GOMEZ FDO	MW
22.01.22	LOW PLANTER WALLS REMOVED	FKI
09.09.22	3D VIEWS	FKI
09.09.22	ISSUE / revision	by

STOCKLAND
LOT 101(PRECINCT 5), AURA BOULEVARD, BARINGA, QLD 4551



i2c inspiring ideas to enhance human experience

3D VIEWS - OVERALL
DA

All dimensions in millimetres U.N.O. Figured dimensions take precedence, do not scale. Drawings and contents are subject to copyright laws and protection. Do not reproduce in full, or part without approval.

PLANS AND DOCUMENTS referred to in the PDA DEVELOPMENT APPROVAL
Approval no: DEV2022/1327/5
Date: 30/5/2024



NOTE:
ALL SIGNAGE SHOWN INDICATIVE ONLY.
PLEASE REFER TO SIGNAGE PACKAGE

project 2023-088	drawing no. DA09	issue F
scale @ A1 As indicated	designed FKI	checked



3D VIEW 01



3D VIEW 02



3D VIEW 03



3D VIEW 04

PLANS AND DOCUMENTS
referred to in the PDA
DEVELOPMENT APPROVAL
Approval no: DEV2022/1327/5
Date: 30/5/2024



NOTE:
ALL SIGNAGE SHOWN INDICATIVE ONLY.
PLEASE REFER TO SIGNAGE PACKAGE

no.	date	issue / revision	by
1	27.02.24	AMENDED DA FOR - CIVIL TENANCY	MW
2	15.02.24	GUZMAN Y GOMEZ FDO	MW
3	22.02.24	LOW PLANTER WALLS REMOVED	FK
4	09.02.24	10 VIEWS	FK

STOCKLAND
LOT 101(PRECINCT 5), AURA BOULEVARD, BARINGA, QLD 4551



i2c inspiring ideas to enhance
human experience

3D VIEWS - SERVICE STATION
DA

All dimensions in millimetres U.N.O. Figured dimensions take precedence, do not scale. Drawings and contents are subject to copyright laws and protection. Do not reproduce in full, or part without approval.

project	drawing no.	issue
2023-088	DA10	D
scale @ A1	designed	checked
1 : 50	FKI	



3D VIEW 01



3D VIEW 02



3D VIEW 03



3D VIEW 04

PLANS AND DOCUMENTS referred to in the PDA DEVELOPMENT APPROVAL
Approval no: DEV2022/1327/5
Date: 30/5/2024



NOTE: ALL SIGNAGE SHOWN INDICATIVE ONLY. PLEASE REFER TO SIGNAGE PACKAGE

F	24.03.24	TRAFFIC & CIVIC FEEDBACK AMENDMENTS	MW
E	07.03.24	REVIEW AMENDMENTS	MW
D	27.02.24	AMENDMENTS ON HOUSE - CIVIC TENANCY	MW
C	15.02.24	GUZMAN Y GOMEZ FDD	MW
B	22.01.22	LOW PLANTER WALLS REMOVED	FKI
A	09.09.22	3D VIEWS	FKI
no.	date	ISSUE / revision	by

STOCKLAND

LOT 101(PRECINCT 5), AURA BOULEVARD, BARINGA, QLD 4551

6 WALL GRAPHIC Copy 1 Copy 1

1:500




i2c inspiring ideas to enhance human experience

3D VIEWS - FAST FOOD


DA

All dimensions in millimetres U.N.O. Figured dimensions take precedence, do not scale. Drawings and contents are subject to copyright laws and protection. Do not reproduce in full, or part without approval.

project	2023-088	drawing no.	DA11	issue	F
scale	@ A1	designed	FKI	checked	
As indicated					

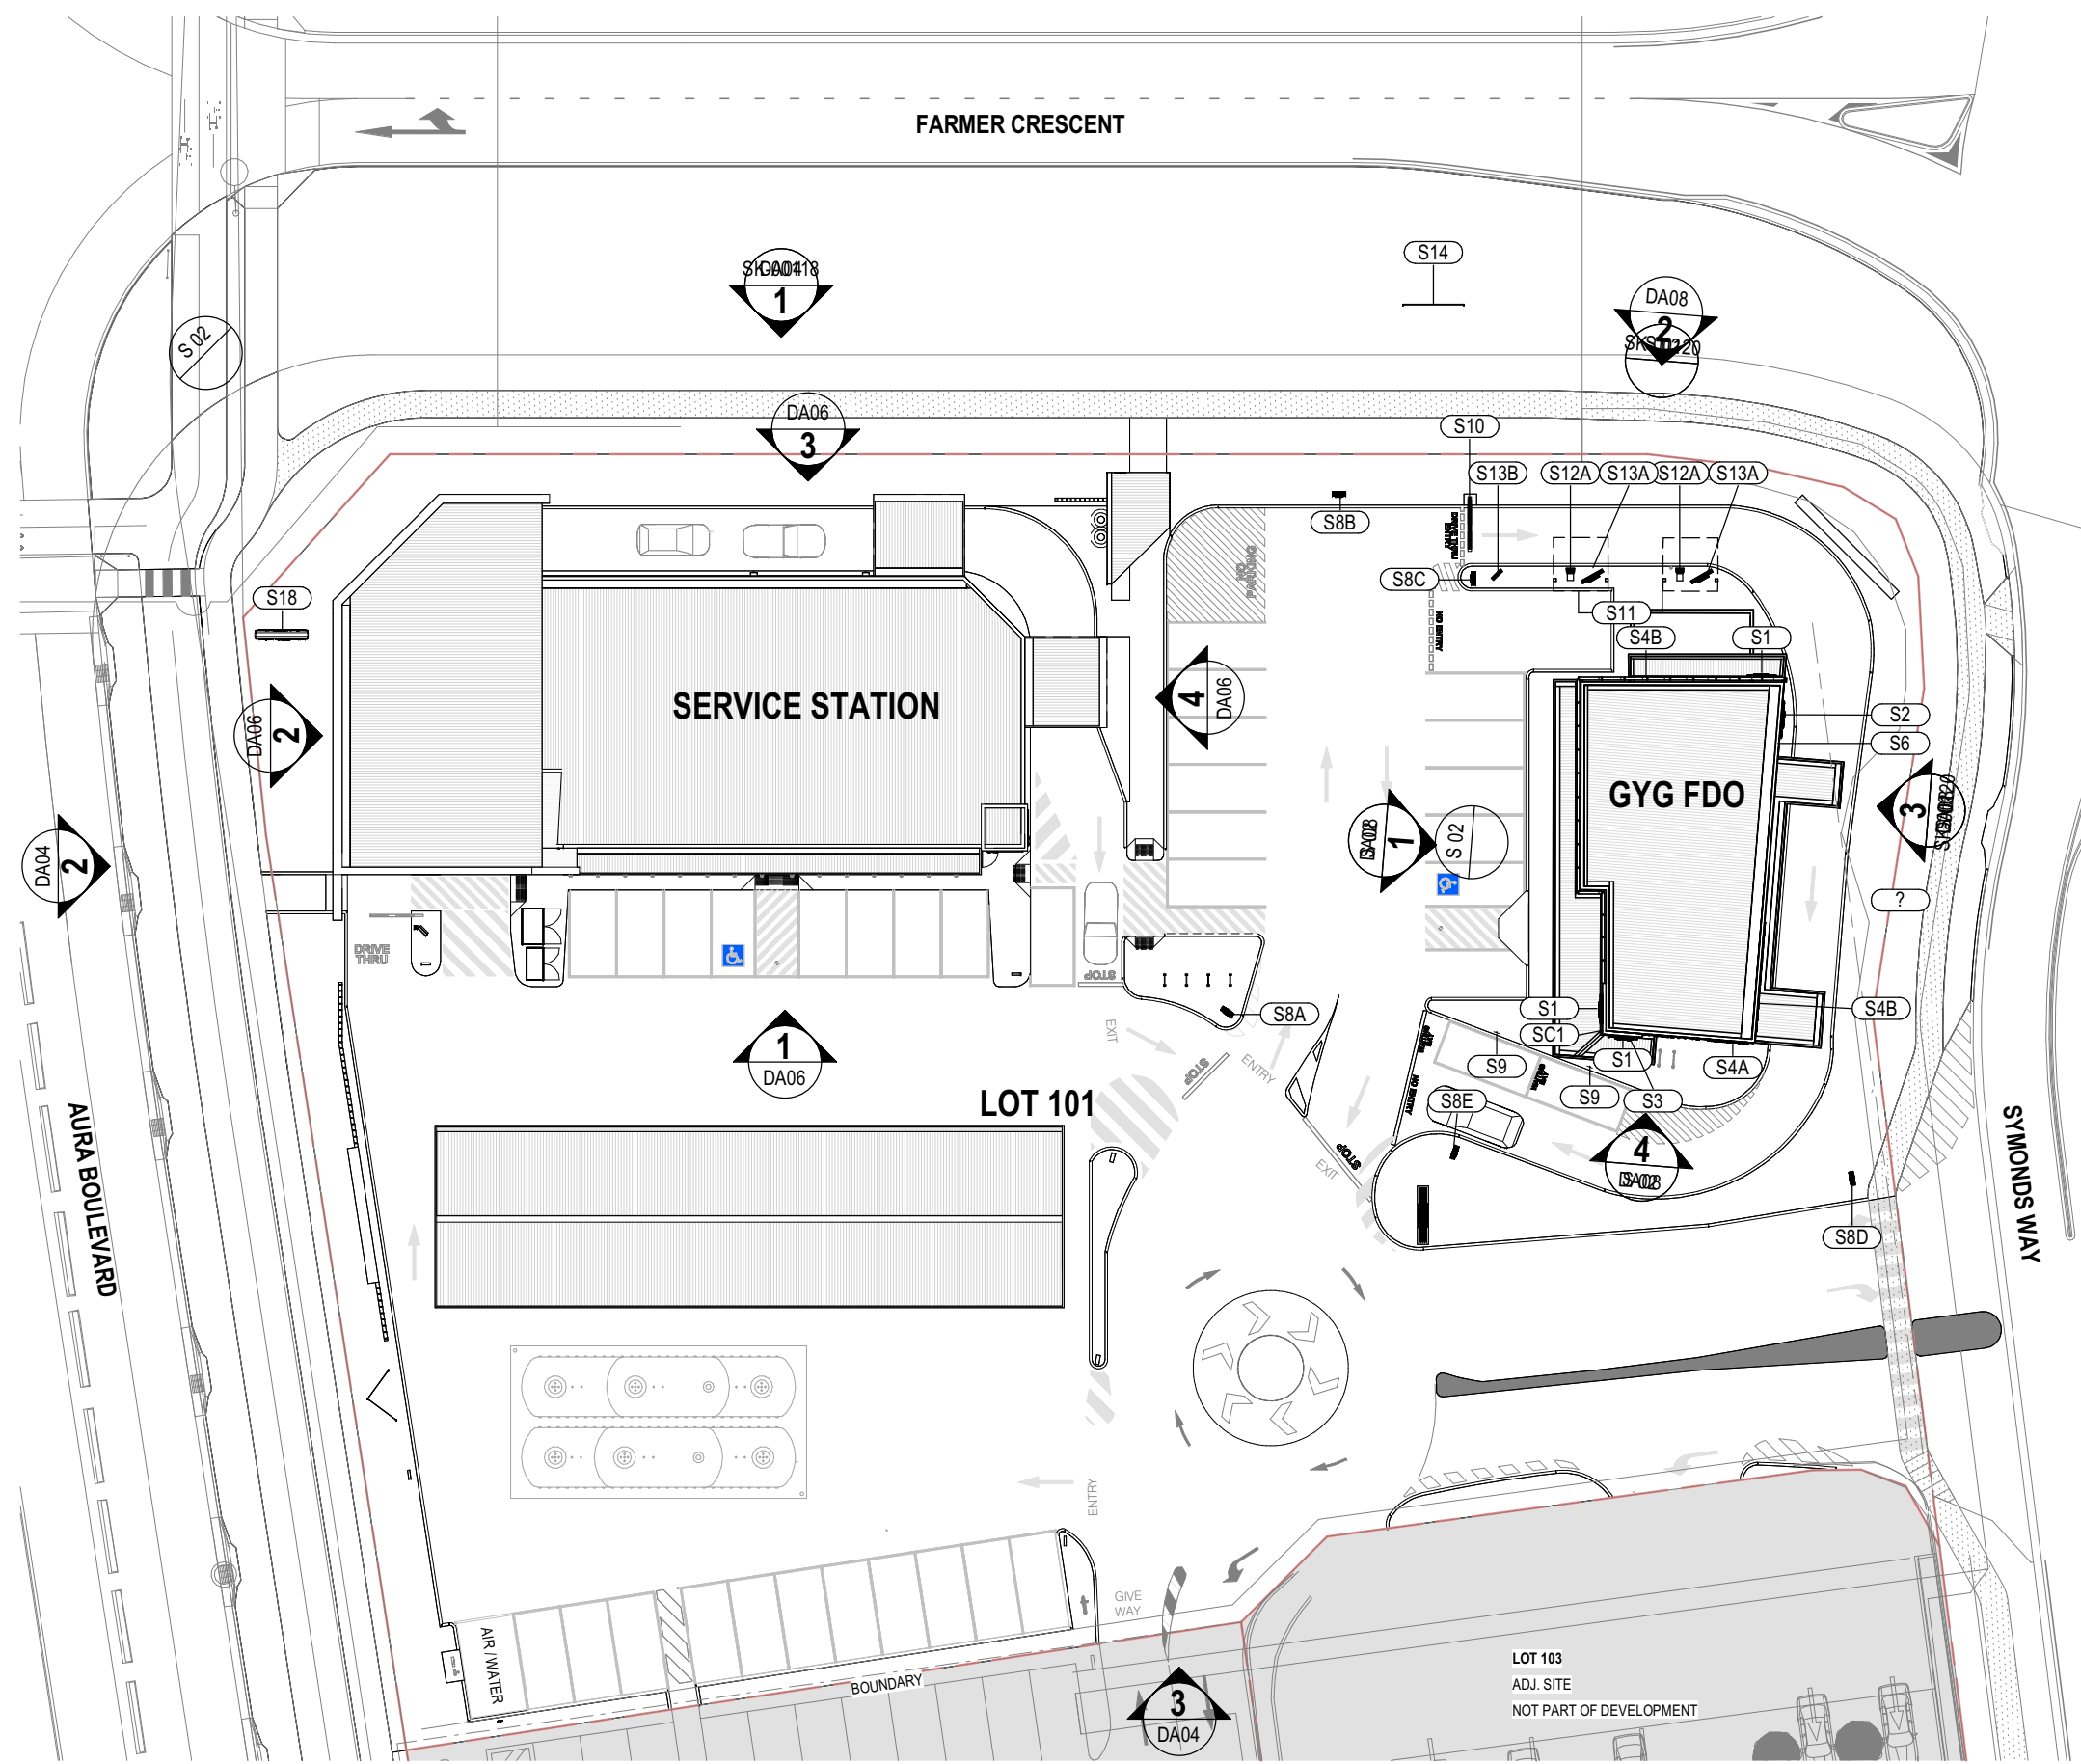


1 SITE PLAN
1:400

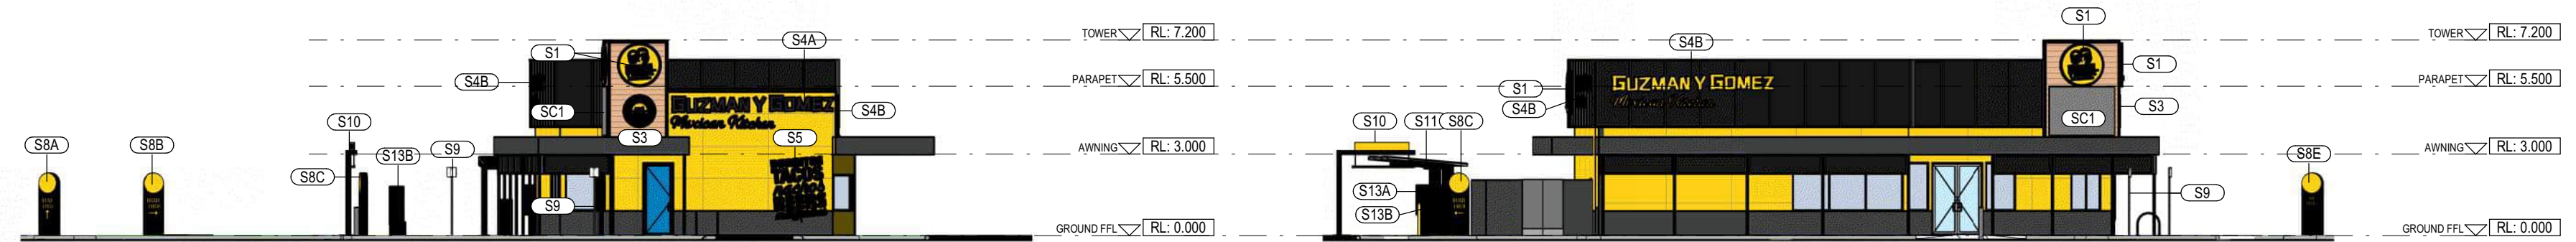

2 FAST FOOD SOUTH ELEVATION - SIGNAGE
1:200



3 FOOD OUTLET WEST ELEVATION- SIGNAGE 01
1:200

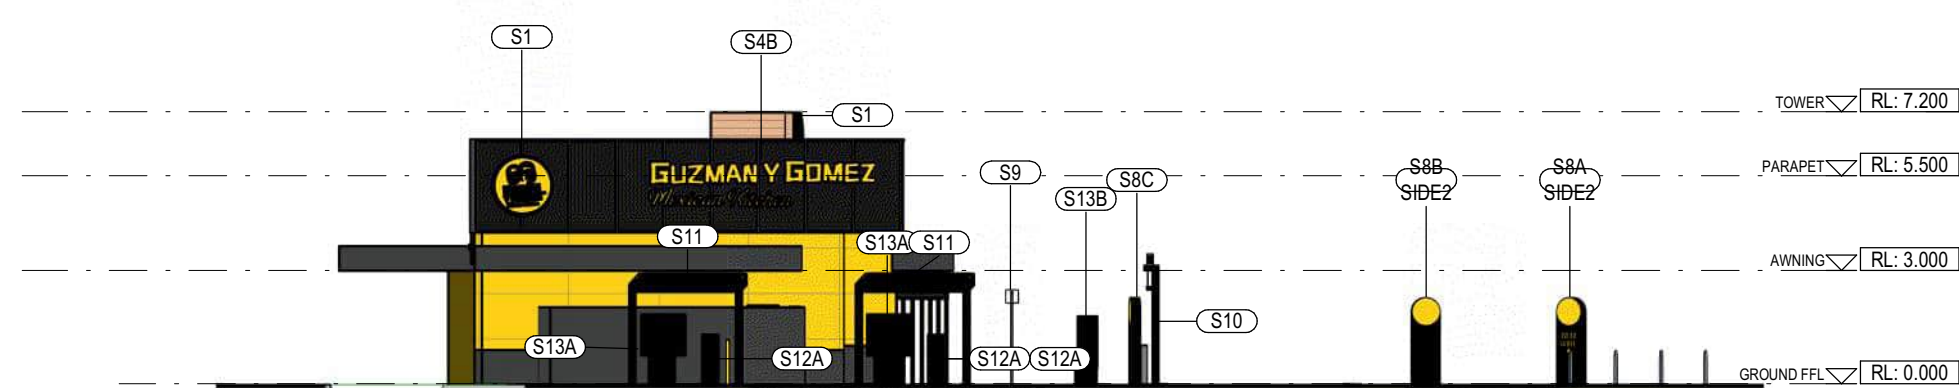


4 FAST FOOD NORTH ELEVATION - SIGNAGE
1:200



5 FAST FOOD EAST ELEVATION - SIGNAGE
1:200



7 FOOD OUTLET WEST ELEVATION- SIGNAGE 02
1:200

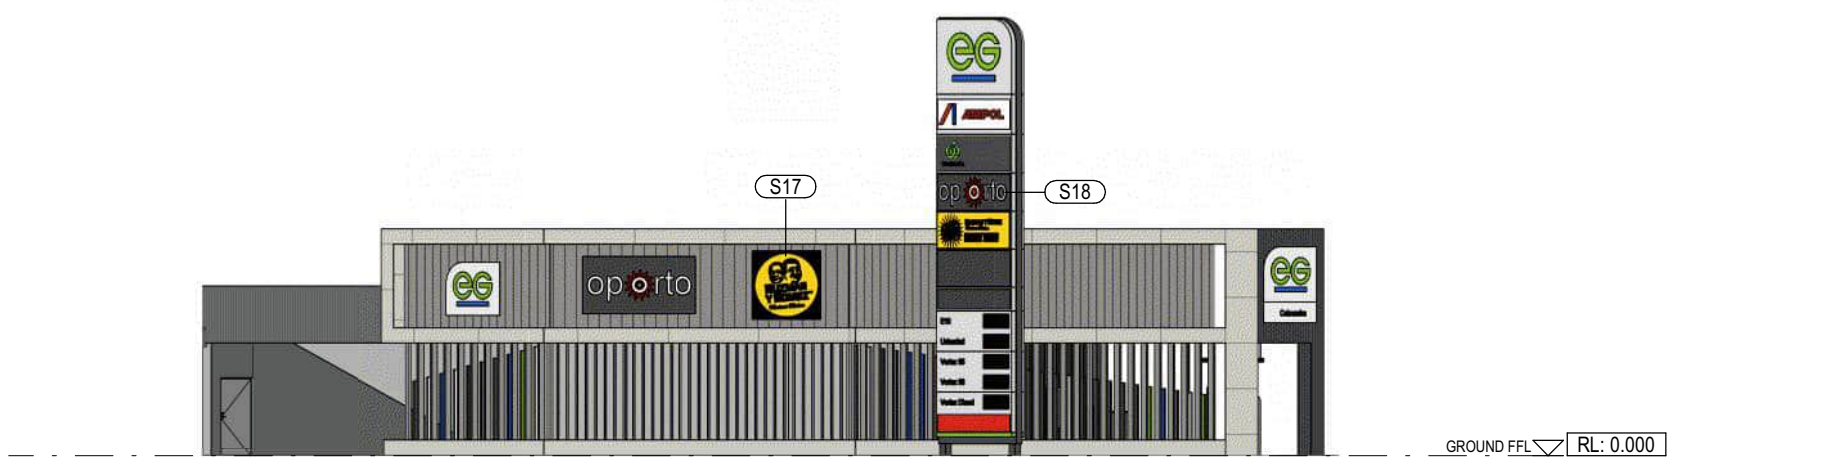

6 SITE NORTH ELEVATION - SIGNAGE
1:200

SIGNAGE SCHEDULE				
MARK	COMMENTS	COUNT	SUPPLIER	ILLUMINATED
S1	GYG PYLON SIGN	1	COATES	YES
S2	1.6m DIA WALL SIGN - GYG LOGO	3	COATES	YES
S3	2m DIA WALL SIGN - GYG LOGO	1	COATES	YES
S4A	1.2m DIA WALL SIGN - CAFE HOLA BUTTON	1	COATES	YES
S4B	6.0m WALL SIGN "GUZMAN Y GOMEZ" & "MEXICAN KITCHEN" LETTERING (BLACK)	1	COATES	YES
S4B	6.0m WALL SIGN "GUZMAN Y GOMEZ" & "MEXICAN KITCHEN" LETTERING (YELLOW)	3	COATES	YES
S5	WALL SIGN - PRODUCT LIST	1		NO
S6	WALL SIGN - BREKKIE LUNCH DINNER	1		NO
S8A	GYG DIRECTIONAL TOTEM SIGN - DRIVE THRU- GO STRAIGHT	1	COATES	YES
S8B	GYG DIRECTIONAL TOTEM SIGN - DRIVE THRU- GO STRAIGHT	1	COATES	YES
S8B	GYG DIRECTIONAL TOTEM SIGN - DRIVE THRU- RIGHT	1	COATES	YES
S8B SIDE2	GYG DIRECTIONAL TOTEM SIGN - DRIVE THRU - BLANK	1	COATES	YES
S8C	GYG DIRECTIONAL TOTEM SIGN - DRIVE THRU - LEFT	1	COATES	YES
S8C SIDE2	GYG DIRECTIONAL TOTEM SIGN - DRIVE THRU - BLANK	1	COATES	YES
S8D	DIRECTIONAL TOTEM SIGN - THANKS / NO ENTRY	1	COATES	YES
S8E	DIRECTIONAL TOTEM SIGN - THANKS / NO ENTRY	1	COATES	YES
S9	WAITING BAY POSTS	2		NO
S10	HEIGHT CLEARANCE GANTRY (FIXED/RETRACTABLE)	1	COATES	YES
S11	ORDER POINT CANOPY	2	COATES	YES
S12A	CUSTOMER ORDER POINT - ORDER HERE GRAPHIC	2	COATES	YES
S13A	DOUBLE DIGITAL MENUBOARD	2	COATES	YES
S13B	SINGLE DIGITAL PRE-SELL MENUBOARD	1	COATES	YES
S14	GYG BREAKFAST BANNER	1	COATES	NO
S17	1.8x1.8 M WALL SIGN - GYG LOGO-BLACK BACKGROUND	1	COATES	YES
S18	SHARED PYLON SIGNAGE - RECTANGULAR FORMAT	1	COATES	YES
S19	GYG APP & DELIVERY PICK UP SIGN	1	COATES	YES
SC1	GYG DIGITAL SCREEN 2400X1800	1	COATES	YES



S1 - ILLUMINATED DISC SIGNAGE DIA 1.6M

S2 - ILLUMINATED DISC SIGNAGE DIA 2M



S3 - CAFE HOLA ILLUMINATED SIGNAGE

S17 - ILLUMINATED DISC SIGNAGE SQUARE

GYG BUILDING SIGNAGE DETAILS
1:20

PLANS AND DOCUMENTS
referred to in the PDA
DEVELOPMENT APPROVAL
Approval no: DEV2022/1327/5
Date: 30/5/2024




no.	date	issue / revision	by
1	26/03/24	TRAFFIC & GYG FEEDBACK AMENDMENTS	MW
2	07/03/24	REVIEW AMENDMENTS	MW
3	27/02/24	AMENDED DA ISSUE - GYG TENANCY	MW
4	20/02/24	GYG SIGNAGE PRELIMINARY	MW

STOCKLAND

LOT 101(PRECINCT 5), AURA BOULEVARD, BARINGA, QLD 4551



i2c inspiring ideas to enhance human experience

 

FAST FOOD SIGNAGE

DA

All dimensions in millimetres U.N.O. Figured dimensions take precedence, do not scale. Drawings and contents are subject to copyright laws and protection. Do not reproduce in full, or part without approval.

project
2023-088

scale @ A1
As indicated


drawing no.
S 02
designed
FKi
issue
D
checked



S4A - ENTRY SIGNAGE - BLACK



S4B - ENTRY SIGNAGE - YELLOW

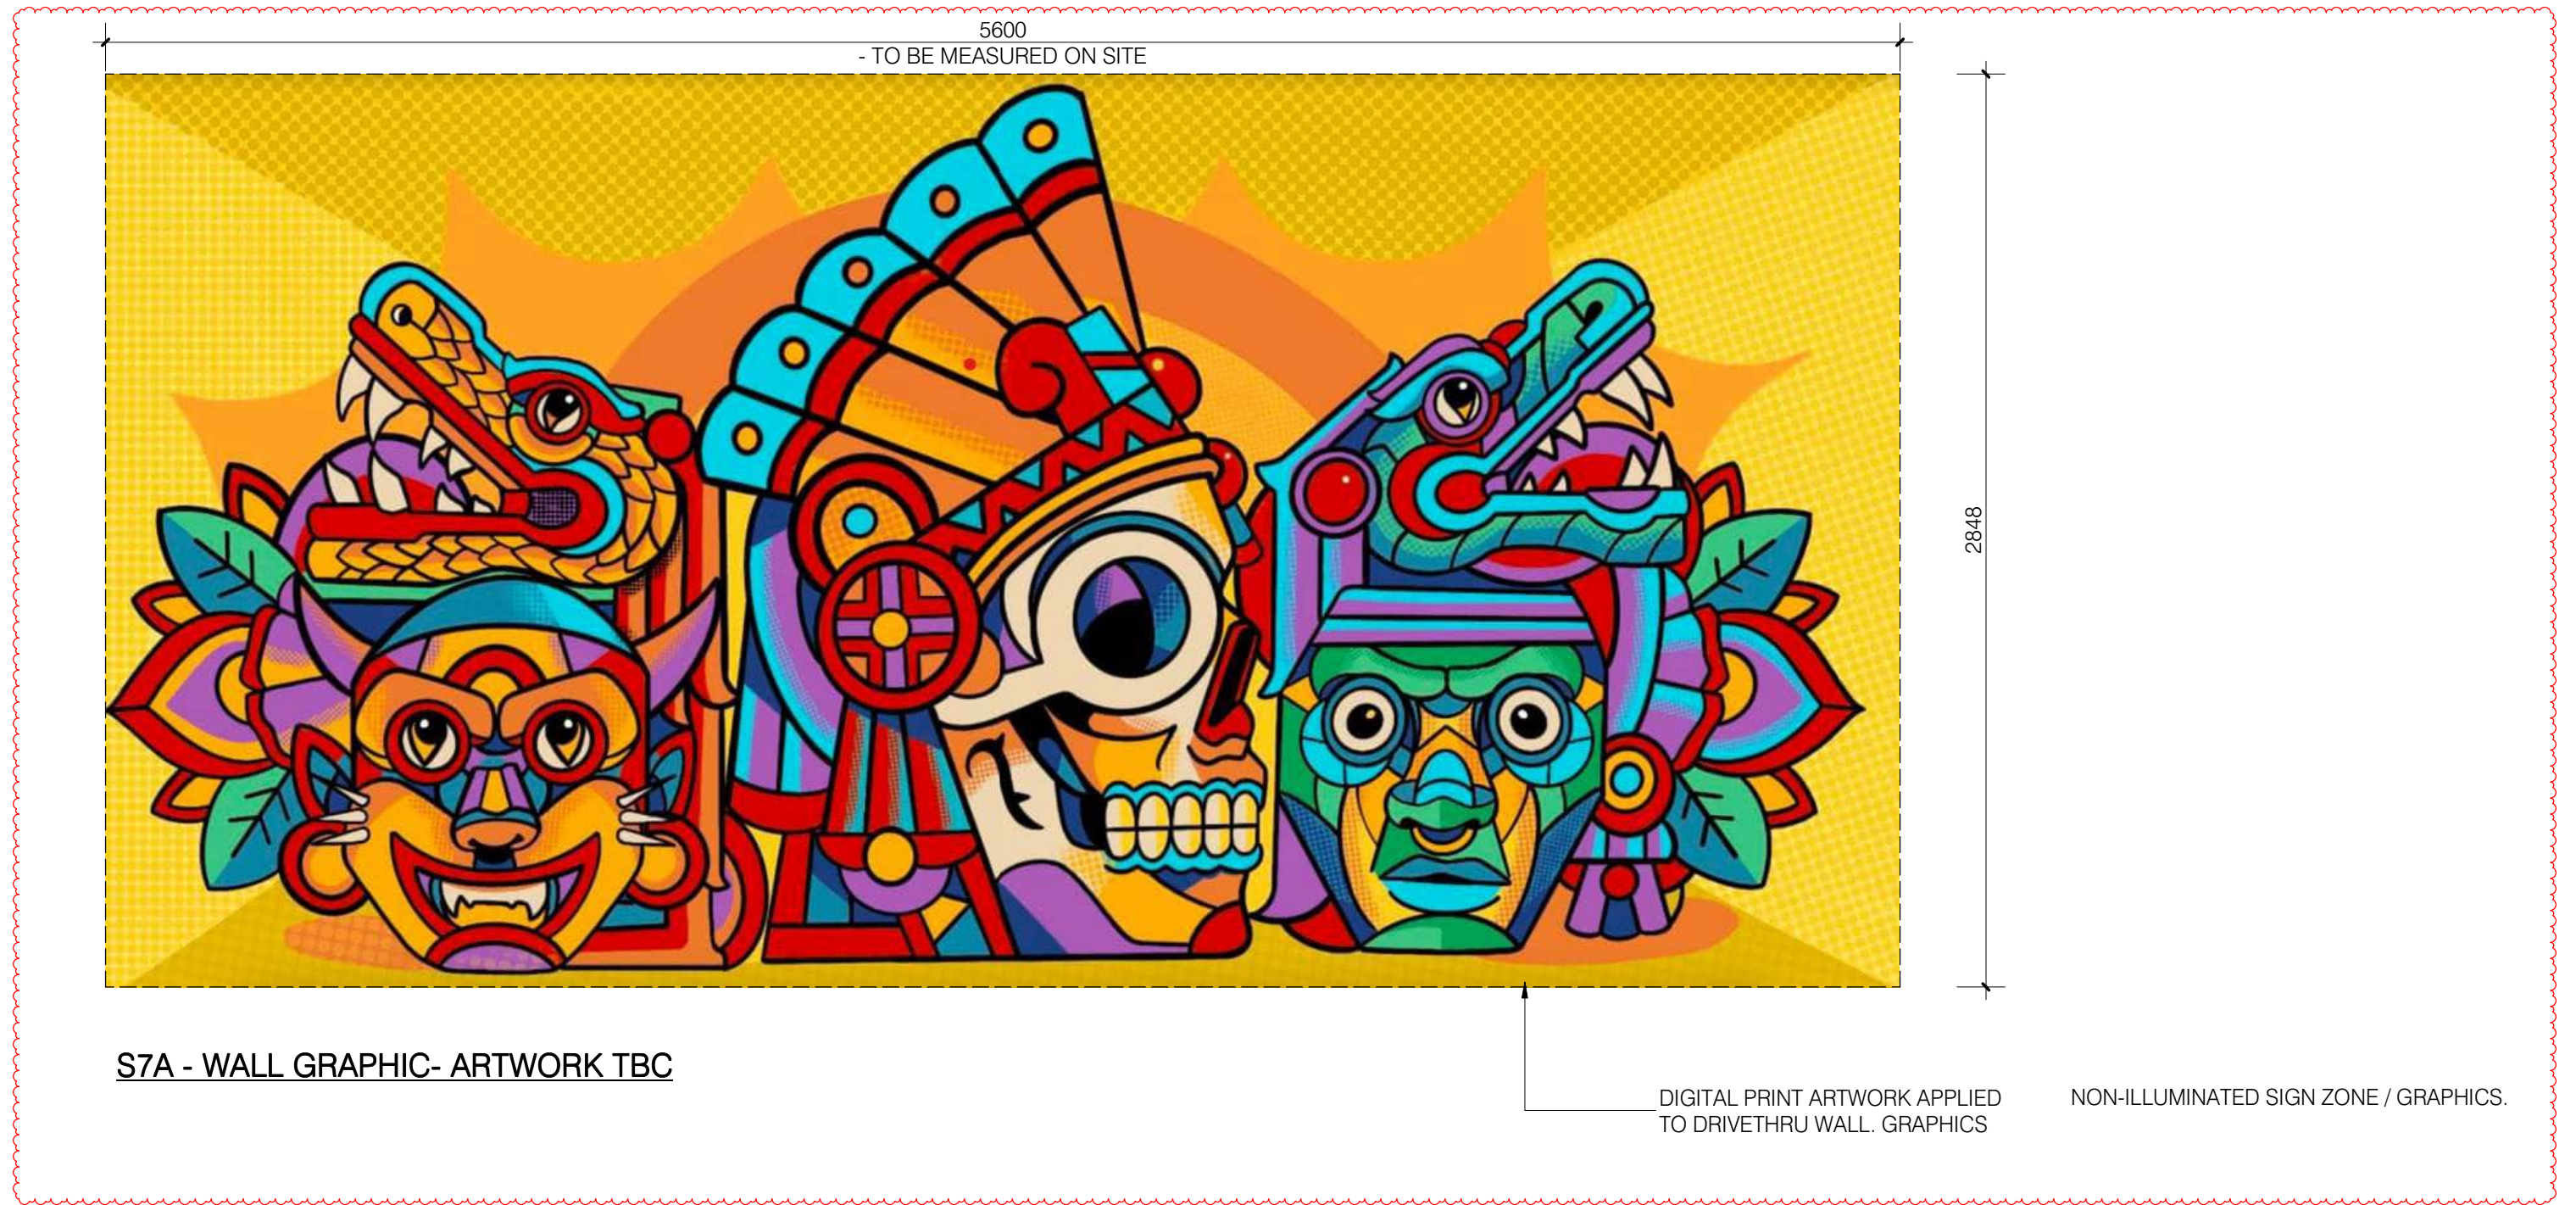

S7A - WALL GRAPHIC- ARTWORK TBC

DIGITAL PRINT ARTWORK APPLIED TO DRIVETHRU WALL GRAPHICS

NON-ILLUMINATED SIGN ZONE / GRAPHICS.



S5 - GYG WALL GRAPHIC- PRODUCT LIST



S6 - GYG WALL GRAPHIC- BREAKIE LUNCH DINNER



S18 - SHARED PYLON SIGNAGE - RECTANGULAR FORMAT



S19 - DELIVERY PICK UP ILLUMINATED LIGHT BOX SIGN

GYG BUILDING SIGNAGE DETAILS

1 : 20

no.	date	issue / revision	by
1	20/03/24	TRAFFIC & GYG FEEDBACK AMENDMENTS	MW
2	07/03/24	REVIEW AMENDMENTS	MW
3	27/03/24	AMENDED DA ISSUE - GYG TENANCY	MW
4	20/03/24	GYG SIGNAGE PRELIMINARY	MW

STOCKLAND

LOT 101(PRECINCT 5), AURA BOULEVARD, BARINGA, QLD 4551



i2c inspiring ideas to enhance human experience

FAST FOOD SIGNAGE

DA


All dimensions in millimetres U.N.O. Figured dimensions take precedence, do not scale. Drawings and contents are subject to copyright laws and protection. Do not reproduce in full, or part without approval.

project 2023-088 scale B A1 1 : 20

drawing no.	issue
S 03	D
designed FKl	checked

PLANS AND DOCUMENTS referred to in the PDA DEVELOPMENT APPROVAL
Approval no: DEV2022/1327/5
Date: 30/5/2024



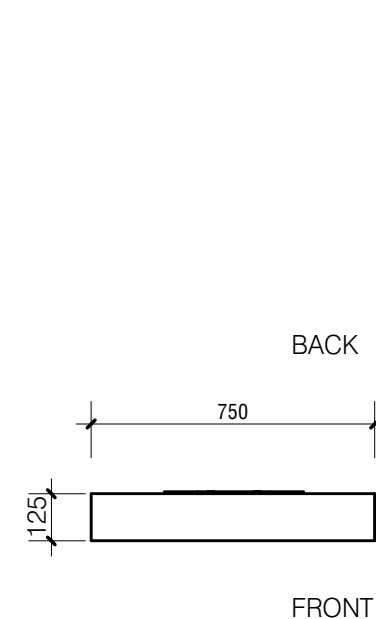

TYPICAL DIRECTIONAL SIGNS PLAN



S8A ELEVATION




S8B ELEVATION



S8C ELEVATION




S8D & S8E ELEVATION

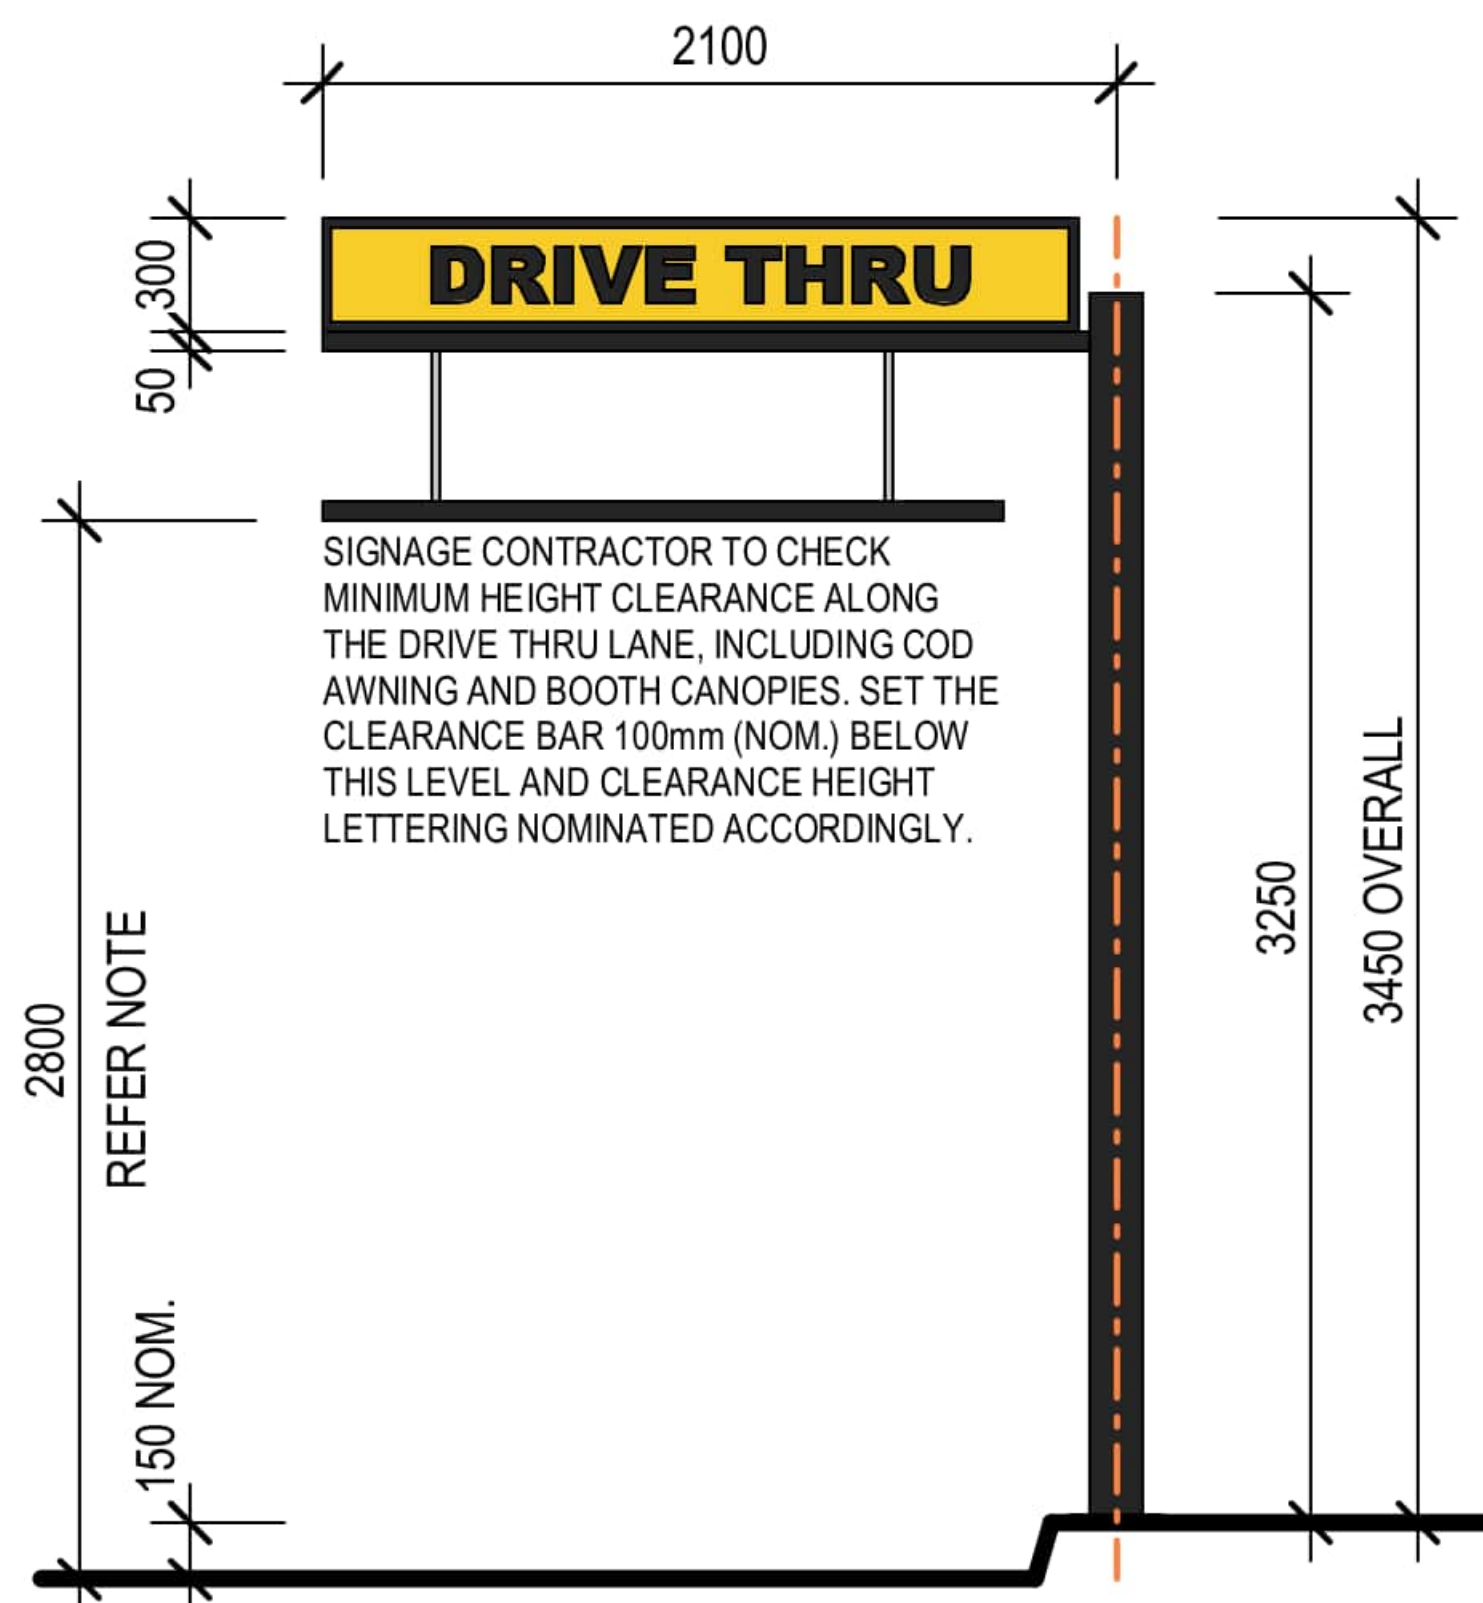

S10 - GYG HEIGHT CLEARANCE GANTRY


NOTE: OPTIONAL OPERABLE GANTRY.
REFER TO SITE PLAN.

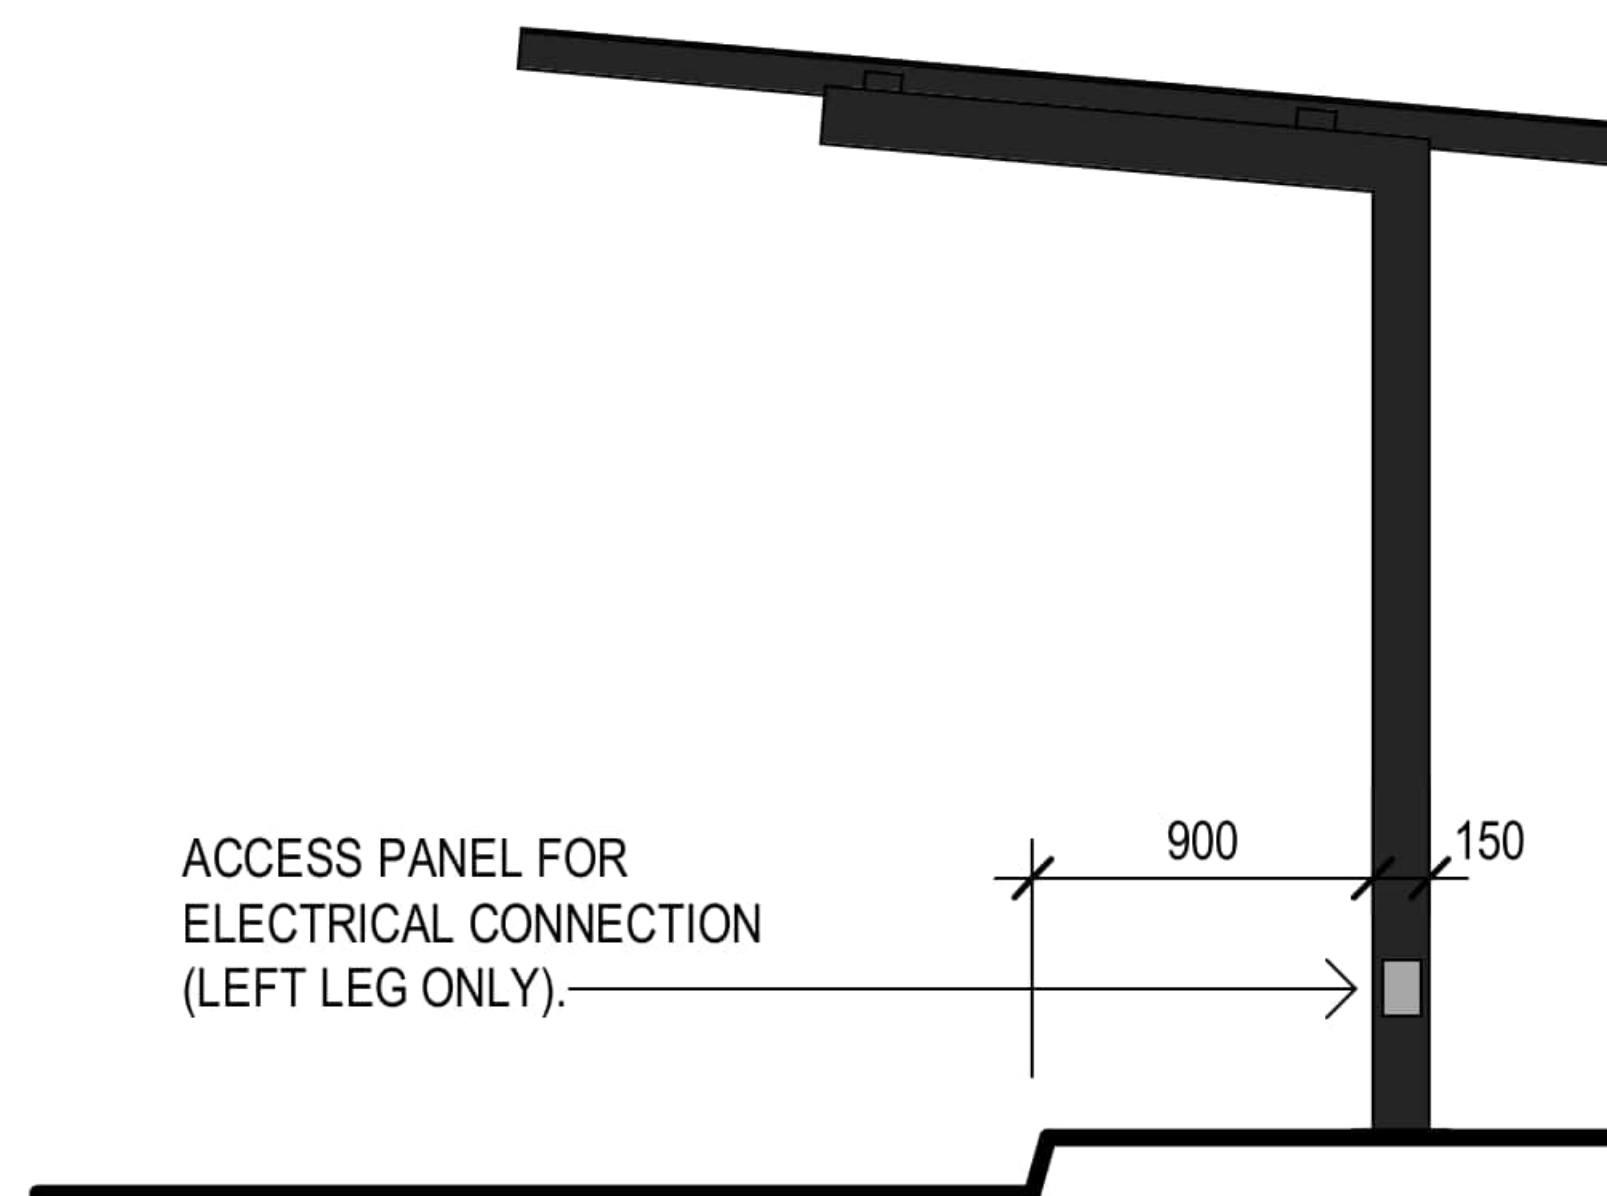


S11 - GYG ORDER POINT CANOPY




S9J - GYG WAITING BAY

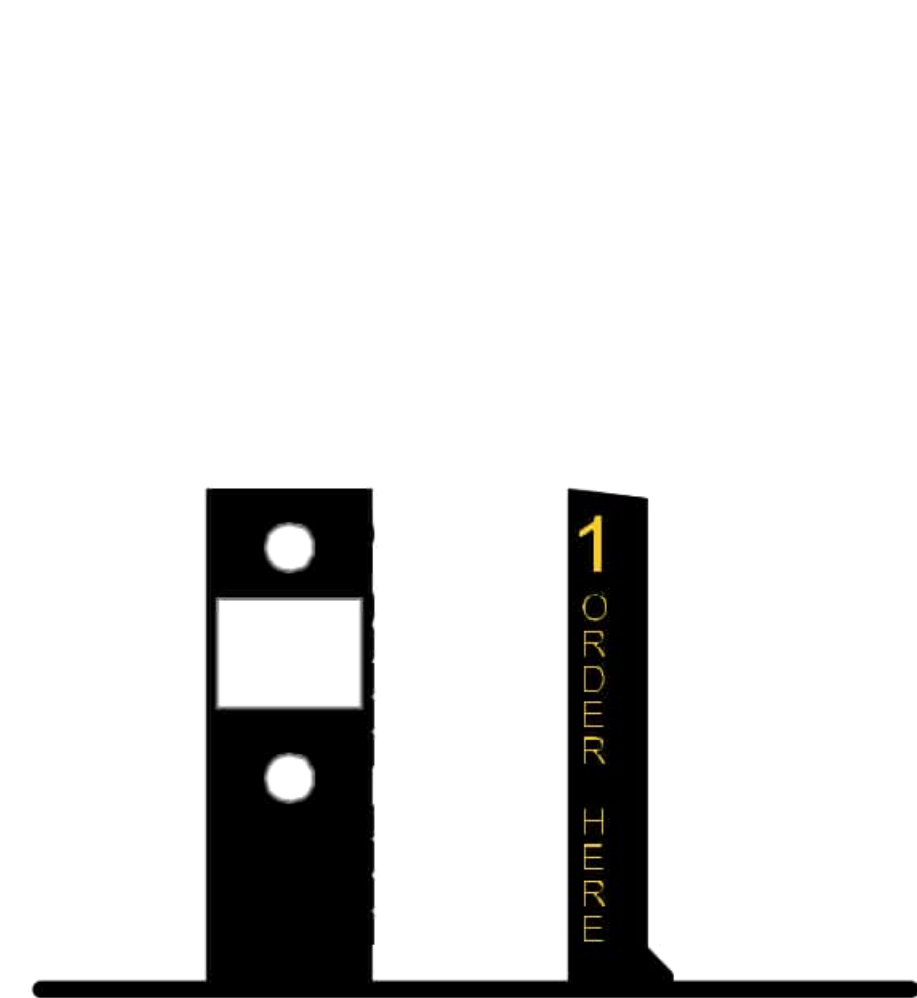


S12A - CUSTOMER ORDER POINT

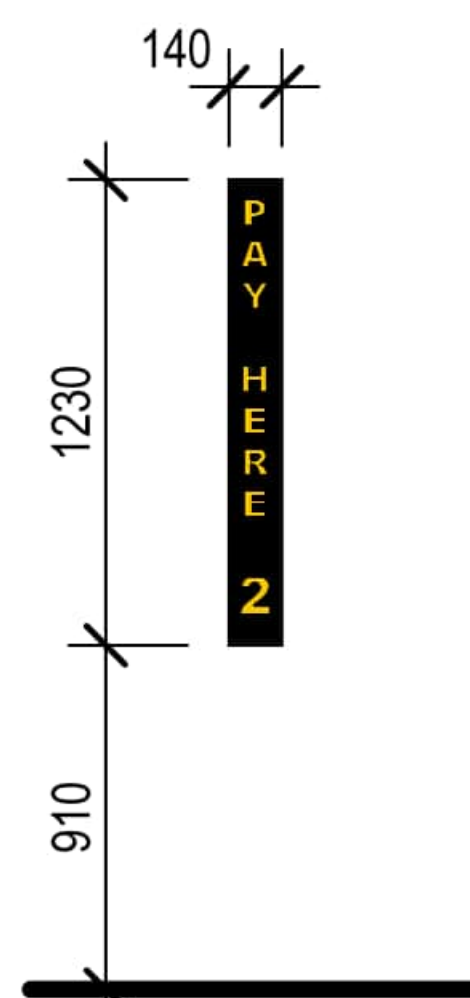


S12B - CASHIER

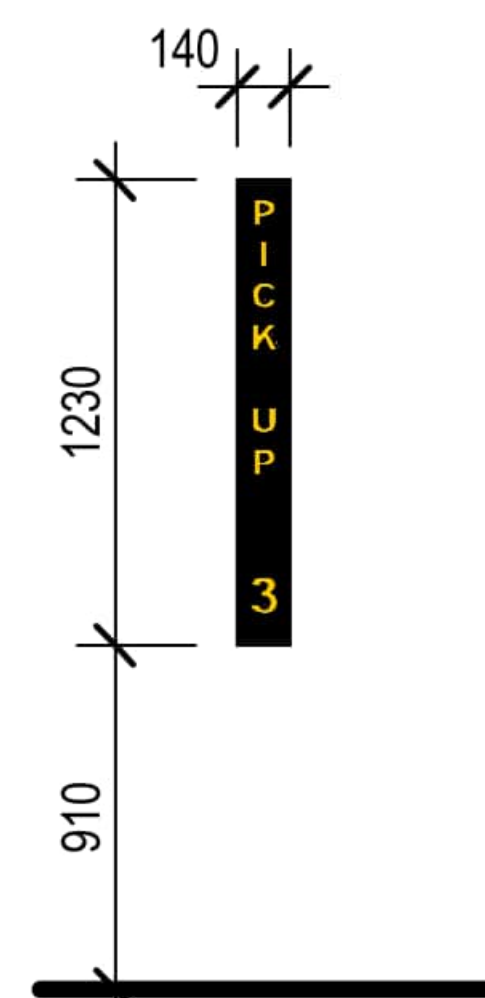

S12C - SERVERY

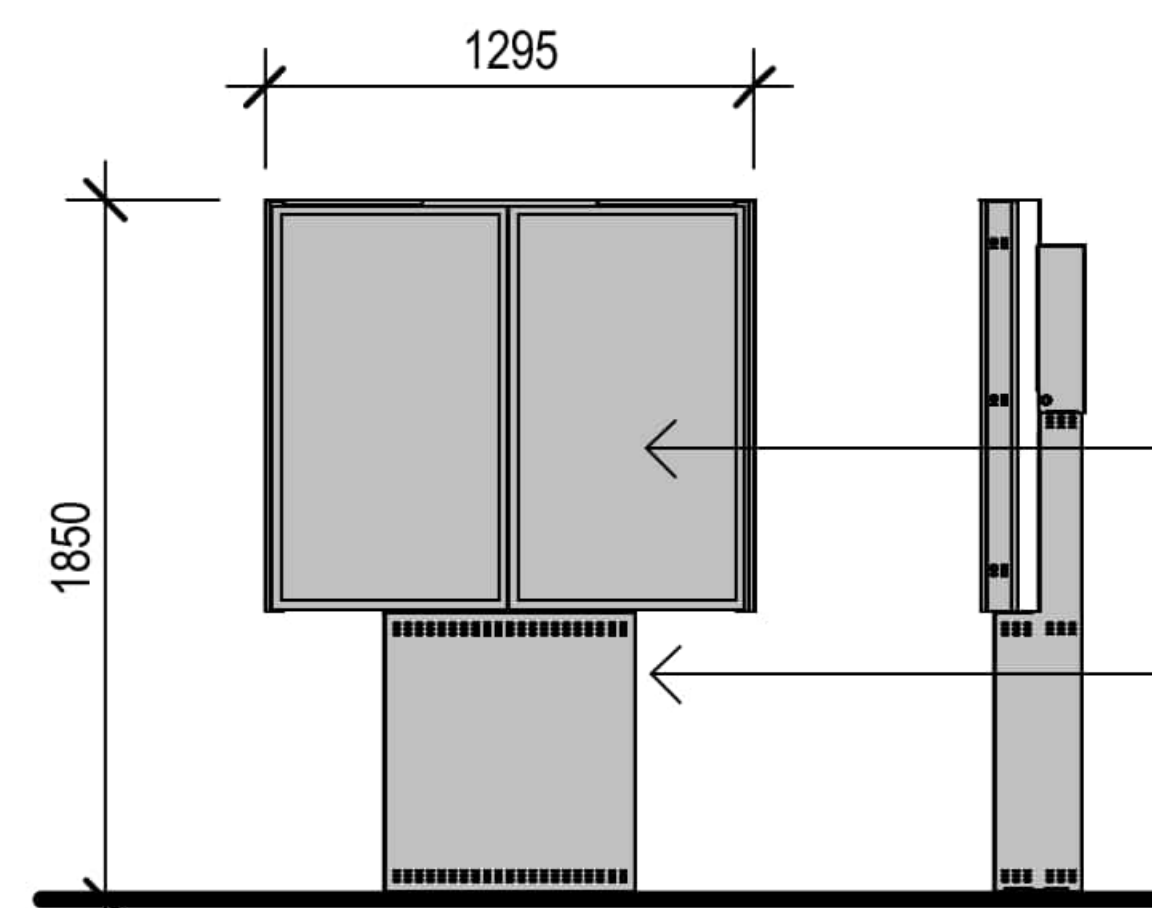

S13A - DIGITAL MENUBOARD

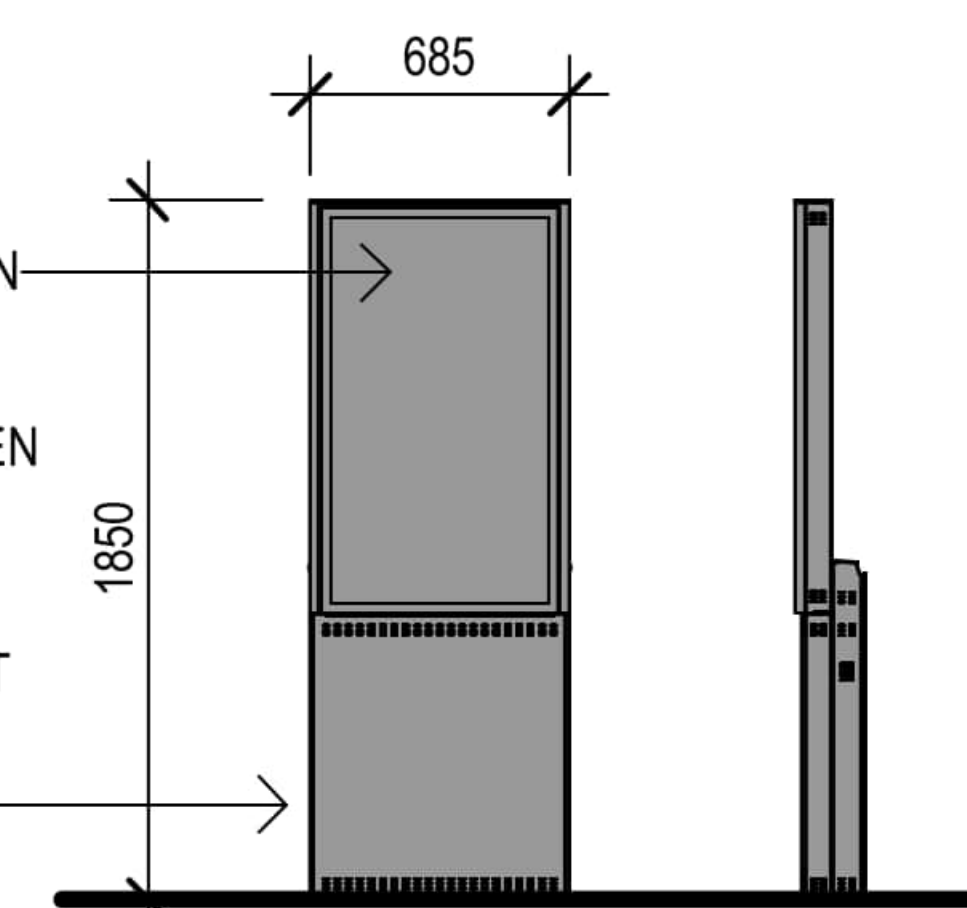

S13B - DIGITAL PRESELL

GYG SIGNAGE DETAILS - SITE

no.	date	issue / revision	by
C	07/03/24	REVIEW AMENDMENTS	MW
B	27/03/24	AMENDED DA ISSUE - GYG TENANCY	MW
A	20/03/24	GYG SIGNAGE PRELIMINARY	MW

STOCKLAND

LOT 101(PRECINCT 5), AURA BOULEVARD, BARINGA, QLD 4551



i2c inspiring ideas to enhance human experience

FAST FOOD SIGNAGE

DA

All dimensions in millimetres U.N.O. Figured dimensions take precedence, do not scale. Drawings and contents are subject to copyright laws and protection. Do not reproduce in full, or part without approval.

project 2023-088

scale B A1

1 : 20

drawing no. S 04

designed FKl

issue C

checked

PLANS AND DOCUMENTS referred to in the PDA DEVELOPMENT APPROVAL

Approval no: DEV2022/1327/5

Date: 30/5/2024



AMENDED IN RED

By: Vivian Lun
Date: 28 May 2024




Proposed Pylon Sign does not form part of this approval



S14- BREAKFAST BANNER

PLANS AND DOCUMENTS referred to in the PDA DEVELOPMENT APPROVAL
Approval no: DEV2022/1327/5
Date: 30/5/2024

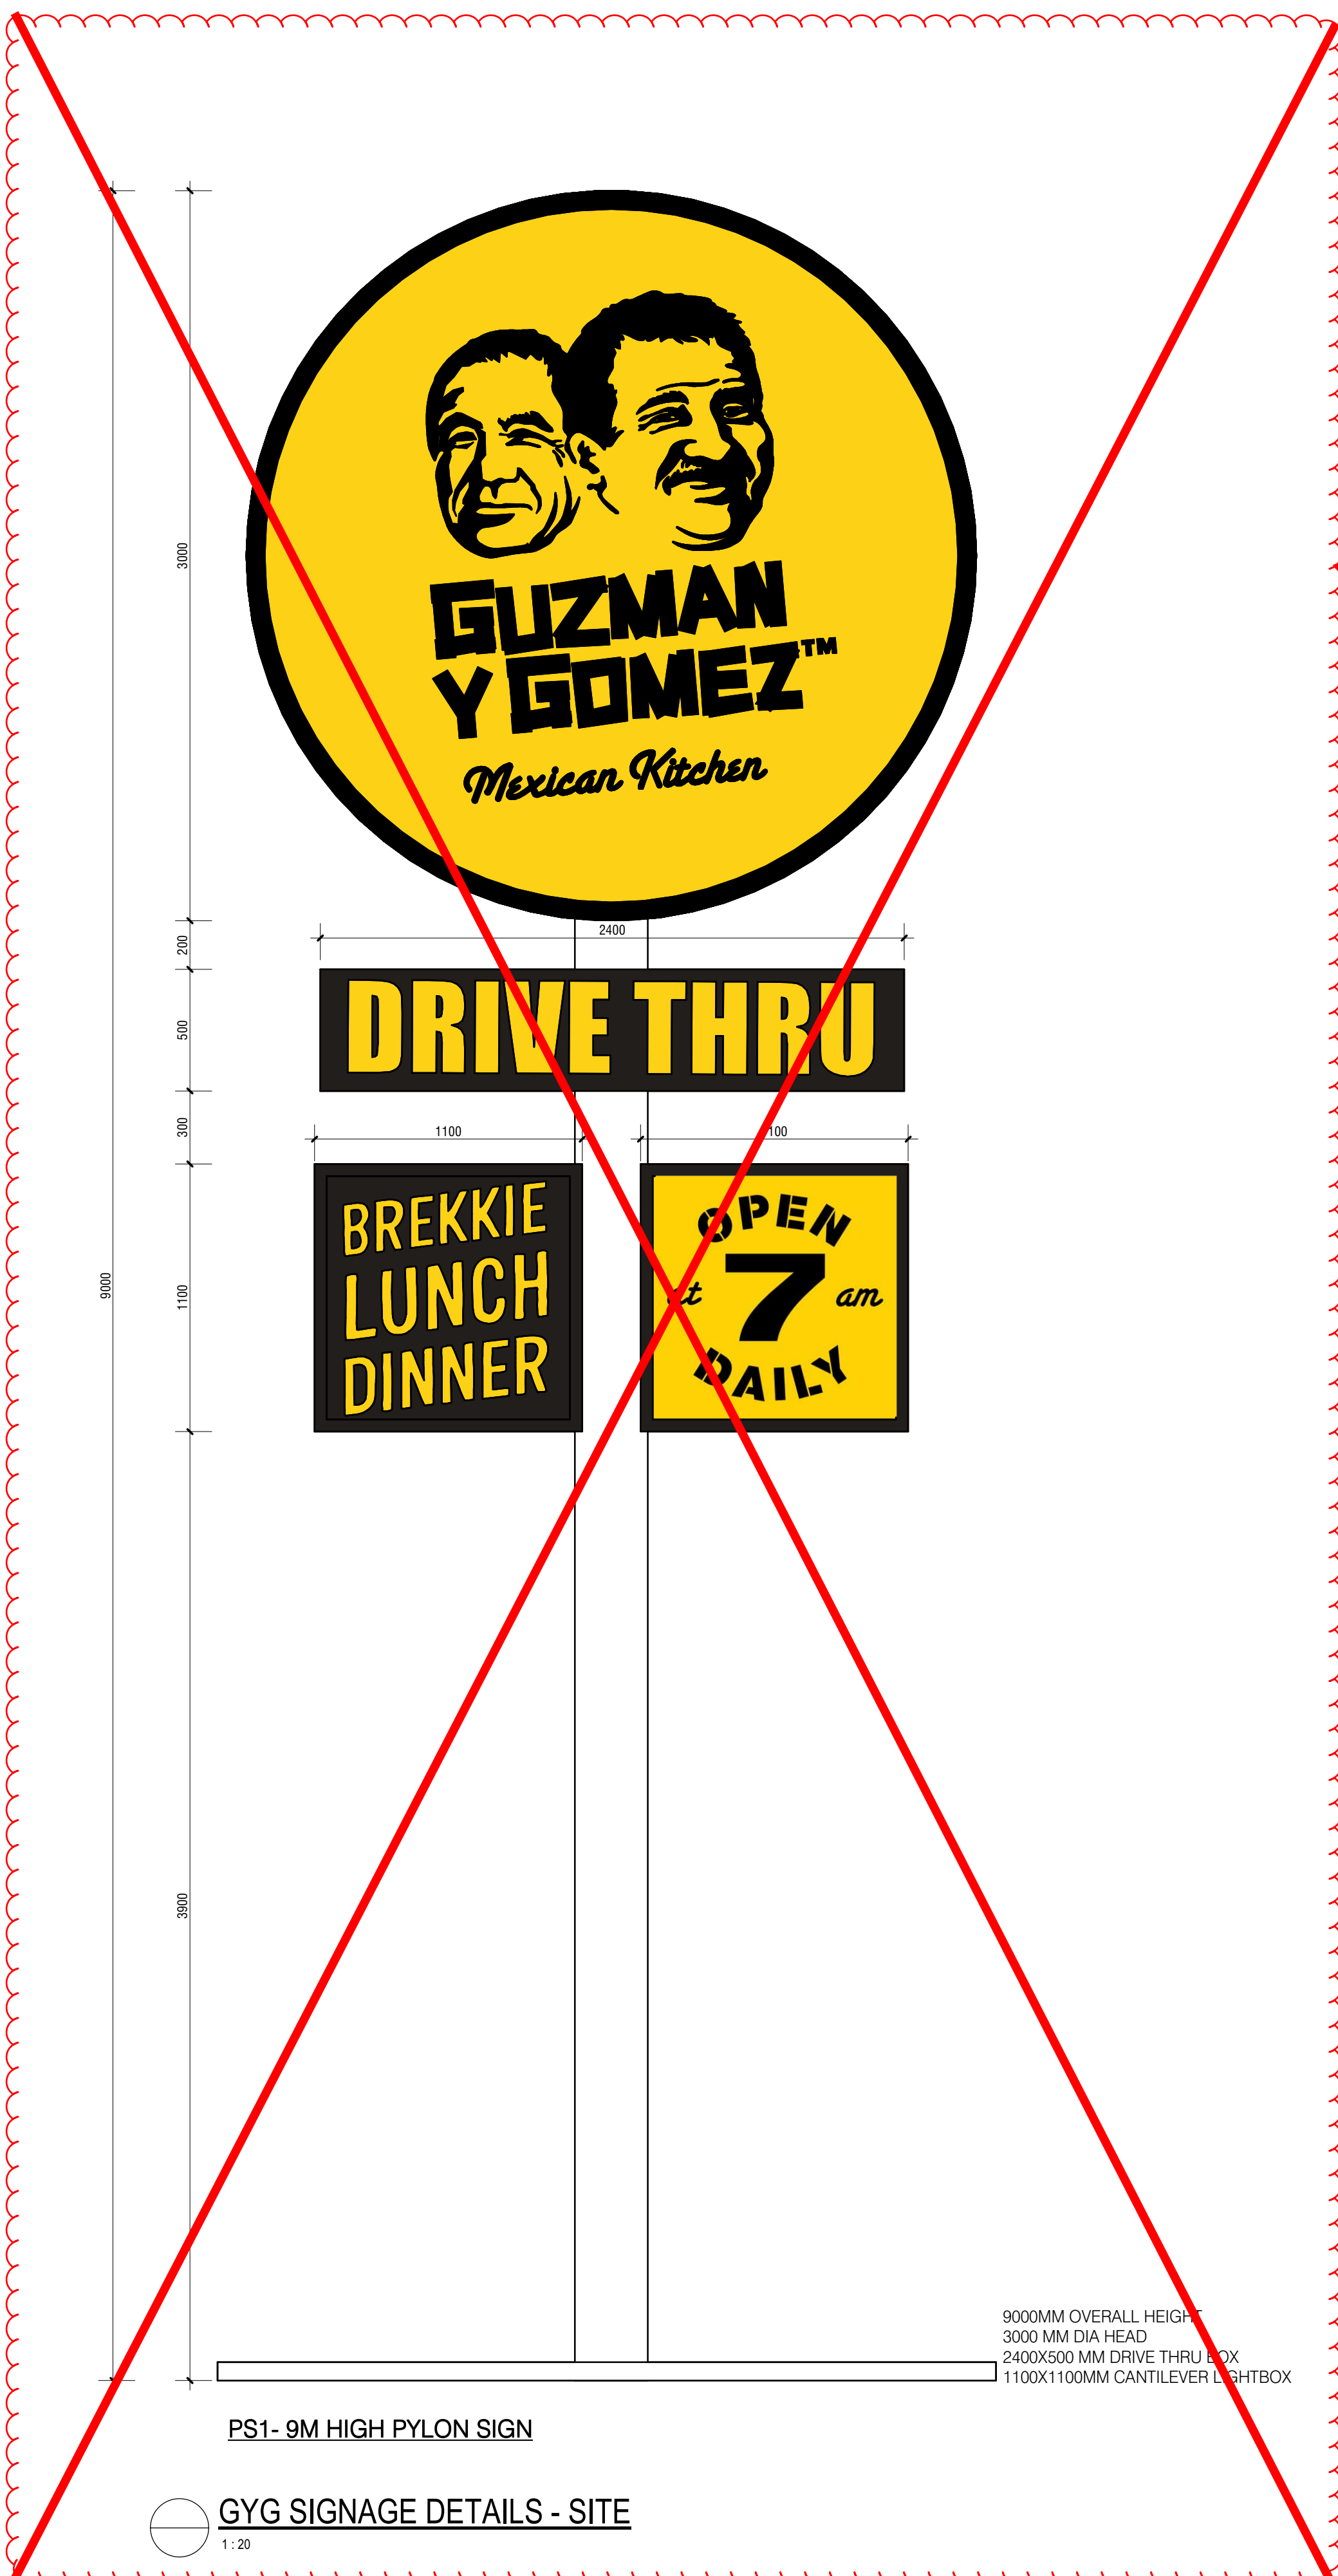

PS1- 9M HIGH PYLON SIGN

GYG SIGNAGE DETAILS - SITE
1 : 20

no.	date	issue / revision	by
C	07.03.24	REVIEW AMENDMENTS	MW
B	27.02.24	AMENDED DA ISSUE - DVS TENANCY	MW
A	20.02.24	DVS SIGNAGE PRELIMINARY	MW

STOCKLAND
LOT 101(PRECINCT 5), AURA BOULEVARD, BARINGA, QLD 4551



i2c inspiring ideas to enhance human experience

FAST FOOD SIGNAGE
DA

©Copyright ISO 9001:2015
All dimensions in millimetres U.N.O. Figured dimensions take precedence, do not scale. Drawings and contents are subject to copyright laws and protection. Do not reproduce in full, or part without approval.

project	drawing no.	issue
2023-088	S 05	C
scale B A1	designed	checked
1 : 20	FKi	