


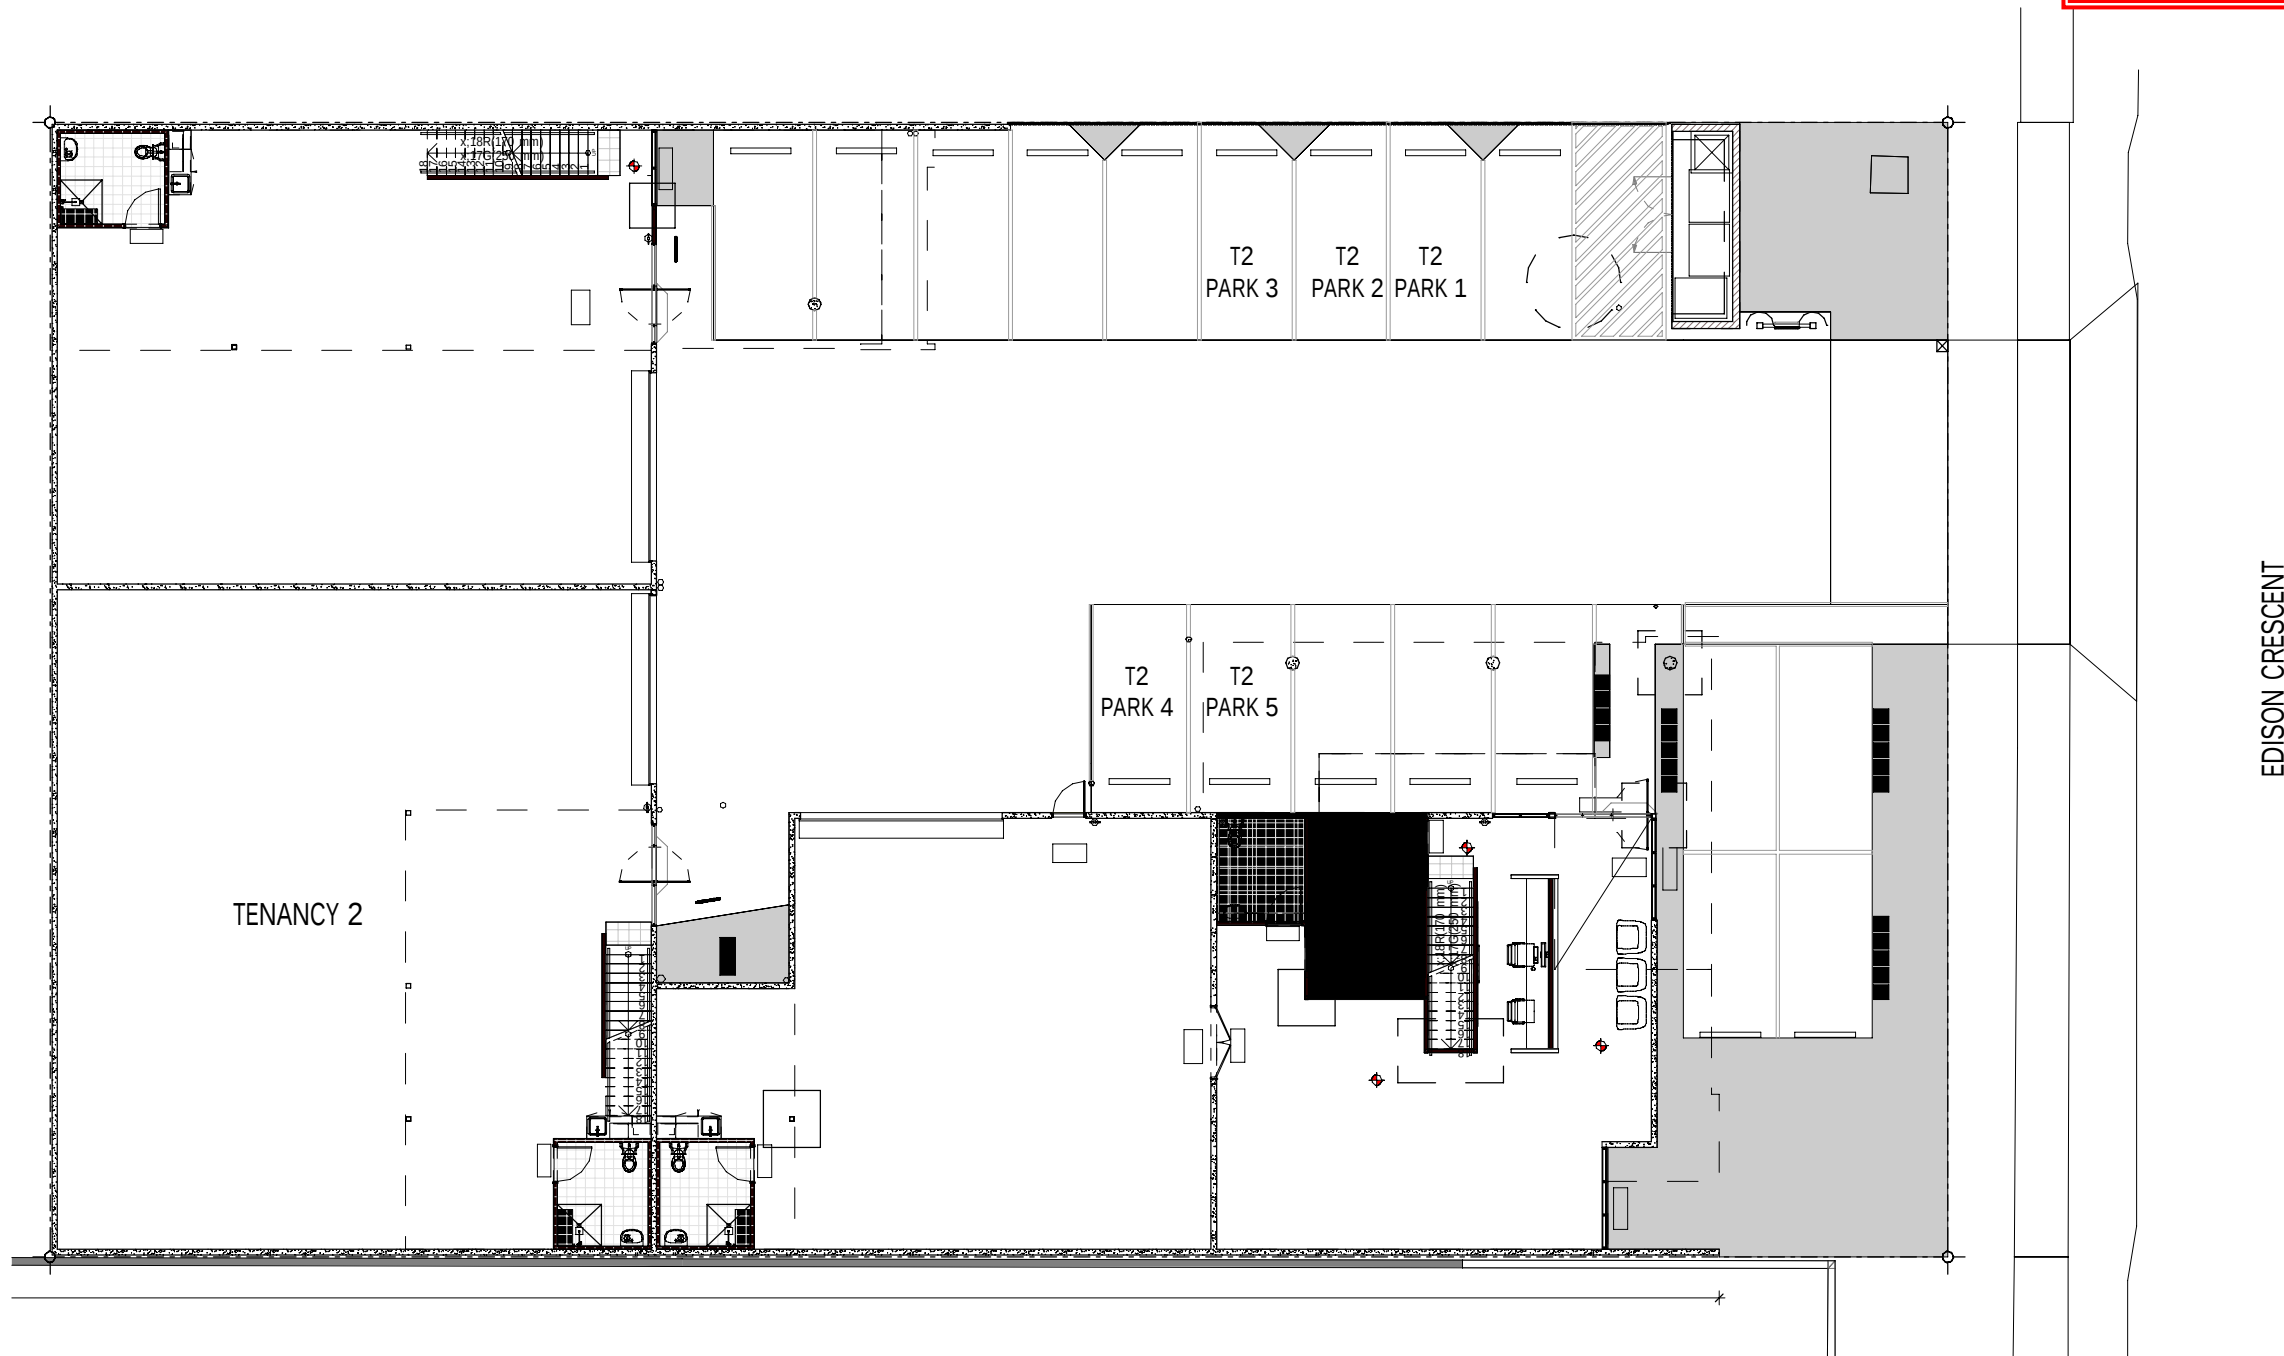

1 - SITE PLAN - 5 EDISON CRESCENT
SCALE 1 : 200

DATE	ISSUE / AMENDMENT
08.04.2024	1 DA APPROVAL

USE FIGURED DIMENSIONS. DO NOT SCALE FROM THE DRAWINGS.
CONFIRM ALL DIMENSIONS ON SITE PRIOR TO CONSTRUCTION OR
FABRICATION, ANY DISCREPANCIES TO BE NOTIFIED TO THE DESIGN
AUTHORITY. IT REMAINS THE CONTRACTORS RESPONSIBILITY TO
ENSURE COMPLIANCE WITH ALL RELEVANT CODES AND
REGULATIONS IS MAINTAINED AT ALL TIMES.
SUBJECT TO LOCAL COVENANT & BUILDING APPROVAL.

C:\Users\irabs\Documents\DCM Building Design & Technology\CompanyData - Documents\PROJECTS\02 - PROJECT ADMIN\02 - Prospective -
Current\20 Baringa Tce, Caloundra\20 BINGERA - pre-design\rvt 8/04/2024 5:26:23 PM

DCM
BUILDING DESIGN

Phone: 07 5493 2587 Email: info@dcmbuildingdesign.com.au
Website: www.dcmbuildingdesign.com.au QBCC: 15027404

PROJECT
GOLF MATES HQ

TENANCY 2 - 5 EDISON CRS BARINGA

PROJ No 24-100

CLIENT
CRAZY FIELD PTY LTD

TITLE
SITE PLAN

DATE 08.04.2024


SCALE 1 : 200

DRAWN CM CHECKED CM

DRAWING No ISSUE

DA.01

1

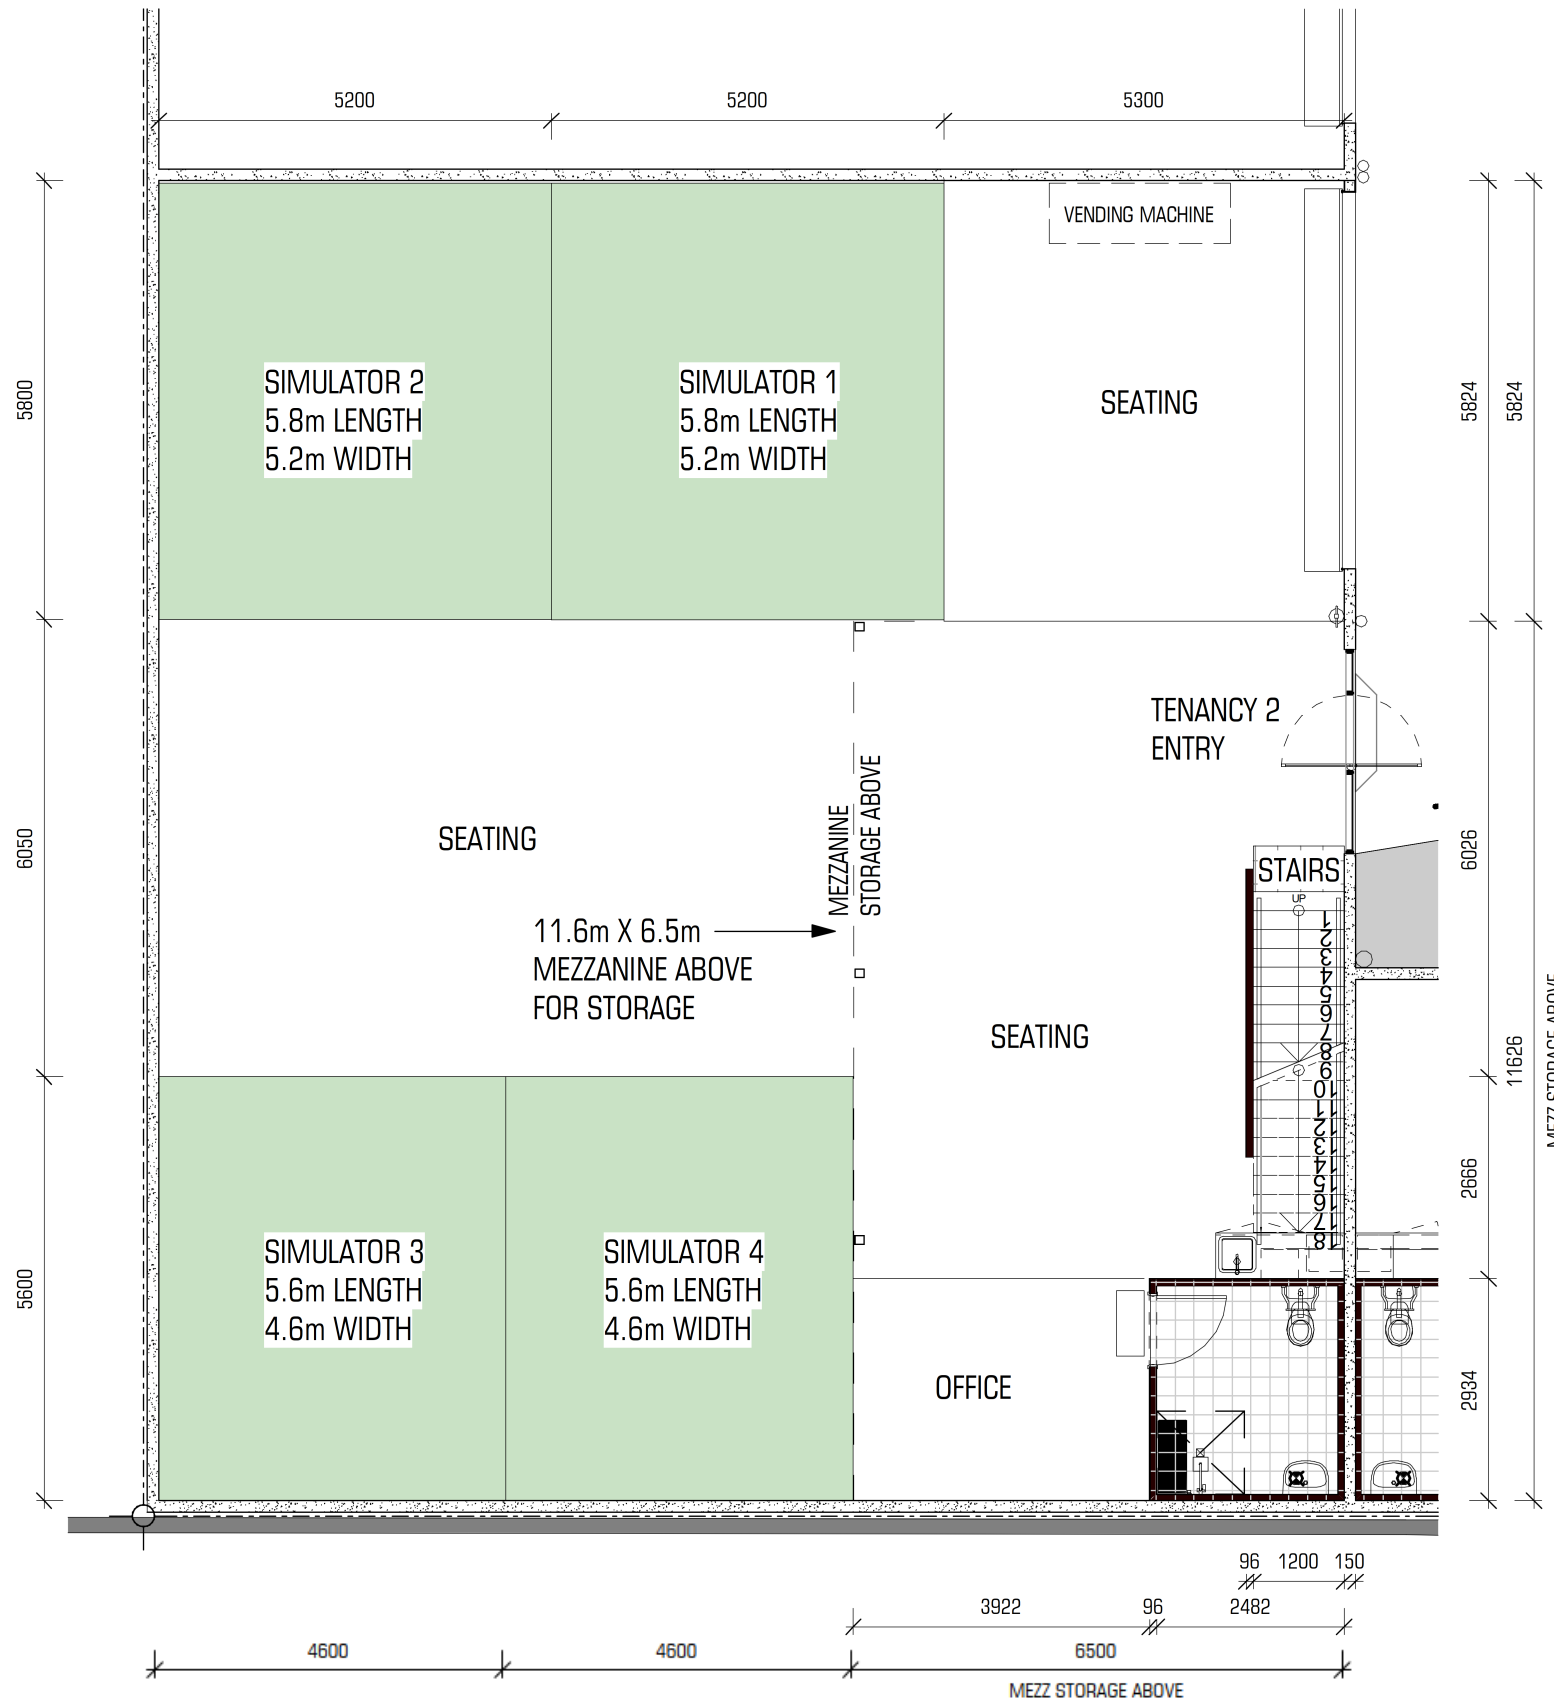

1 - FLOOR PLAN - 5 EDISON CRESCENT


DATE 08.04.2024
ISSUE / AMENDMENT 1
DA APPROVAL

DCM
BUILDING DESIGN

USE FIGURED DIMENSIONS. DO NOT SCALE FROM THE DRAWINGS.
CONFIRM ALL DIMENSIONS ON SITE PRIOR TO CONSTRUCTION OR
FABRICATION, ANY DISCREPANCIES TO BE NOTIFIED TO THE DESIGN
AUTHORITY. IT REMAINS THE CONTRACTORS RESPONSIBILITY TO
ENSURE COMPLIANCE WITH ALL RELEVANT CODES AND
REGULATIONS IS MAINTAINED AT ALL TIMES.
SUBJECT TO LOCAL COVENANT & BUILDING APPROVAL.

C:\Users\irabs\Documents\PROJECTS\02 - PROJECT ADMIN\02 - Prospective -
Current\20 Bingera Tce, Caloundra\20 BINGERA - pre-design.rvt 8/04/2024 5:26:23 PM

Phone: 07 5493 2587 Email: info@dcmbuildingdesign.com.au
Website: www.dcmbuildingdesign.com.au QBCC: 15027404

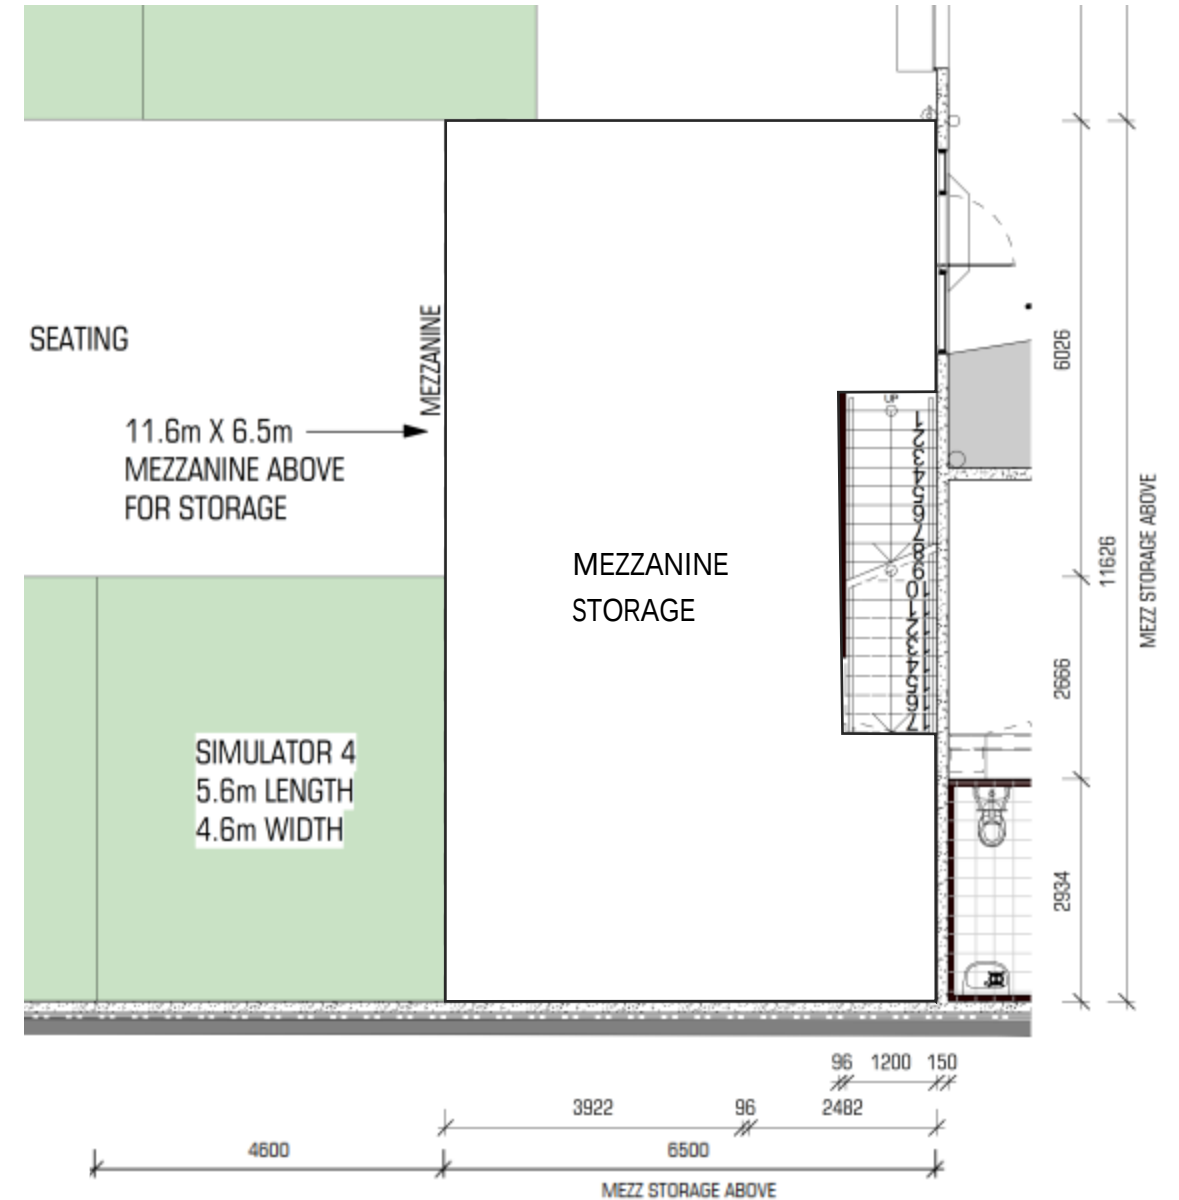

2 - MEZZ PLAN - 5 EDISON CRESCENT

PROJECT
GOLF MATES HQ

TENANCY 2 - 5 EDISON CRS BARINGA

PROJ No 24-100

CLIENT
CRAZY FIELD PTY LTD

TITLE
FLOOR PLAN TENANCY 2

DATE 08.04.2024

SCALE 1 : 100

DRAWN CM CHECKED CM

DRAWING No ISSUE

DA.02

1