

PROPERTY DESCRIPTION

LOT 1 on RP184067
COUNCIL: LOGAN CITY COUNCIL

DEVELOPMENT STATISTICS
STAGE 2

TOTAL SITE AREA 6,922m²

BUILDING 1
GROUND - 700m2
LEVEL 1 - 465m2
BUILDING 2
GROUND - 1540m2
LEVEL 1 - 295m2
TOTAL - 3000m2

CAR PARKING
STAGE 2 PROVIDED 99 bays

STAGE 1
CHILDCARE
(By
Others)




Site plan-Ground

NORTH

Interworks
Architects

www.interworks.com.au

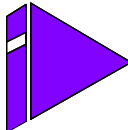


PLANS AND DOCUMENTS
referred to in the PDA
DEVELOPMENT APPROVAL
Approval no: DEV2021/1229/4
Date: 12 August 2024




Project:
OLD PUB LANE GREENBANK
1:500 @ A3
Scale

Drawing Title:
SITE PLAN GROUND LEVEL
Drawing No:
SK 01

Date: 06.05.24
Issue: A

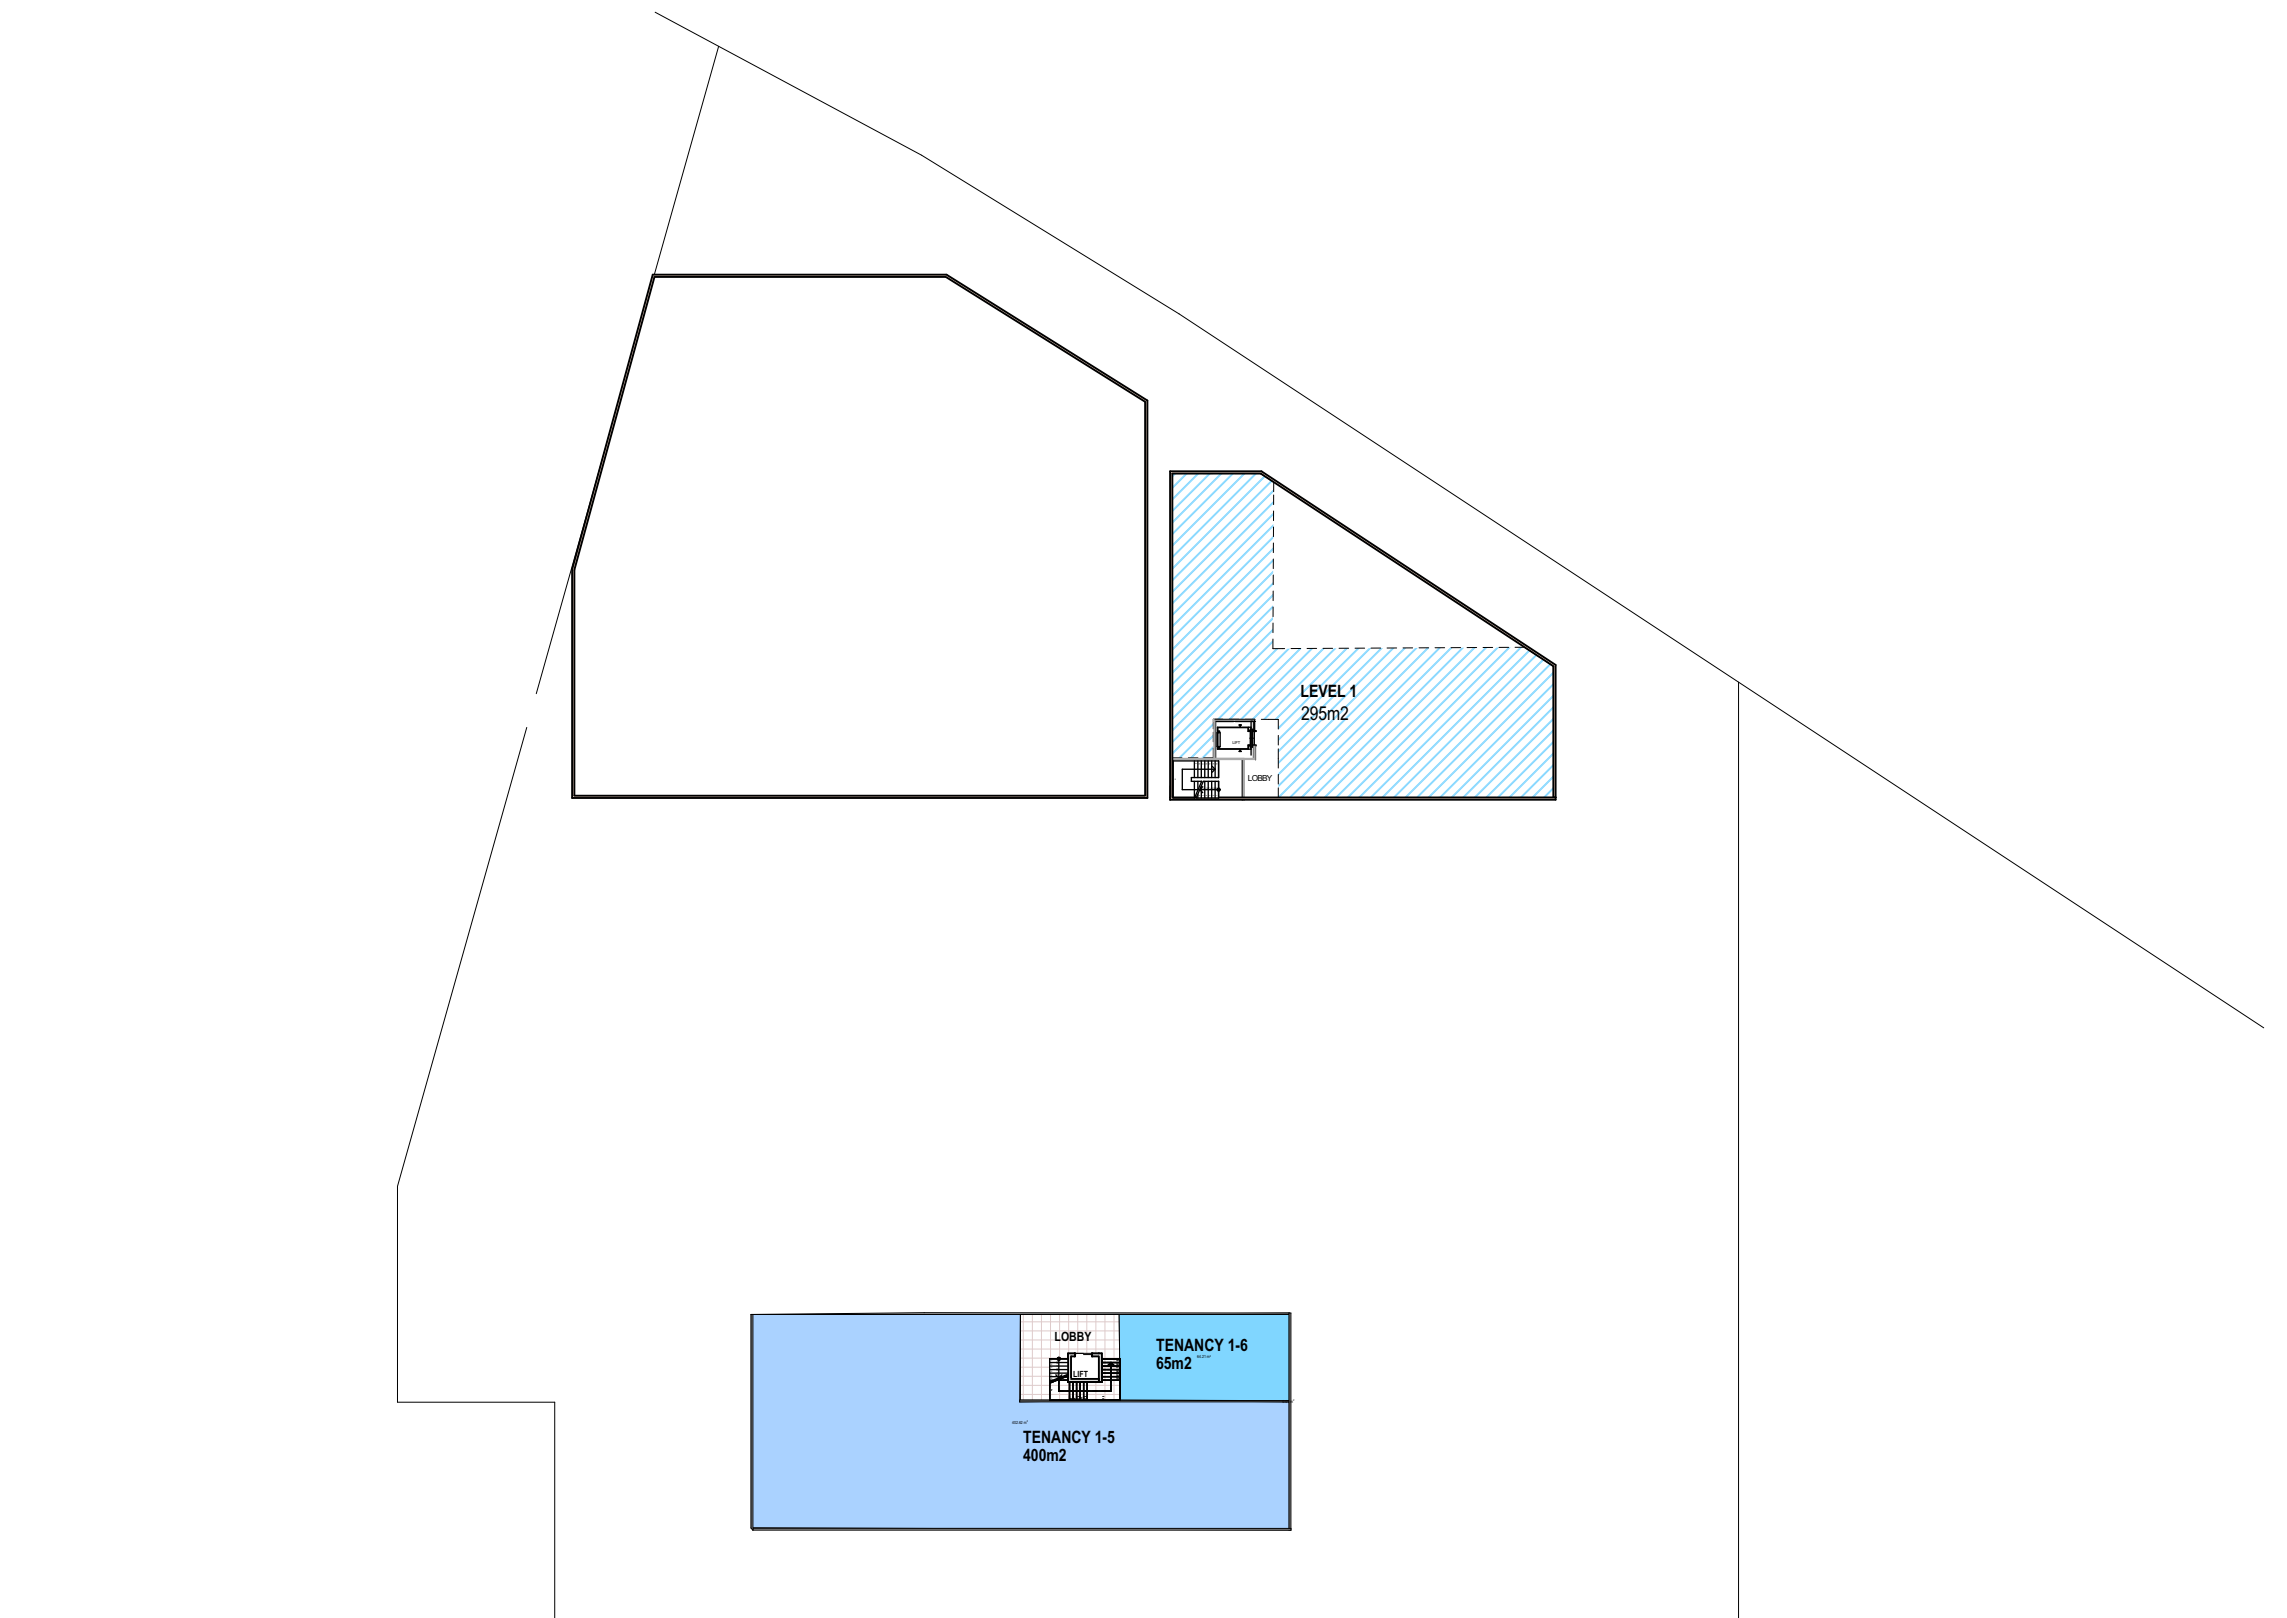


Site plan - level 1

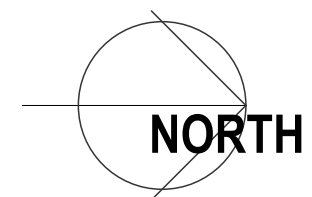

**Interworks
Architects**

www.interworks.com.au

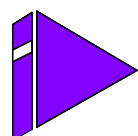

PLANS AND DOCUMENTS
referred to in the PDA
DEVELOPMENT APPROVAL

Approval no: DEV2021/1229/4

Date: 12 August 2024



Project:
OLD PUB LANE GREENBANK
1:500 @ A3
Scale

Drawing Title:
SITE PLAN LEVEL 1
Drawing No:
SK 02

Date: 06.05.24


Issue: **A**




1 ELEVATION SOUTH
1:150



2 ELEVATION WEST
1:150

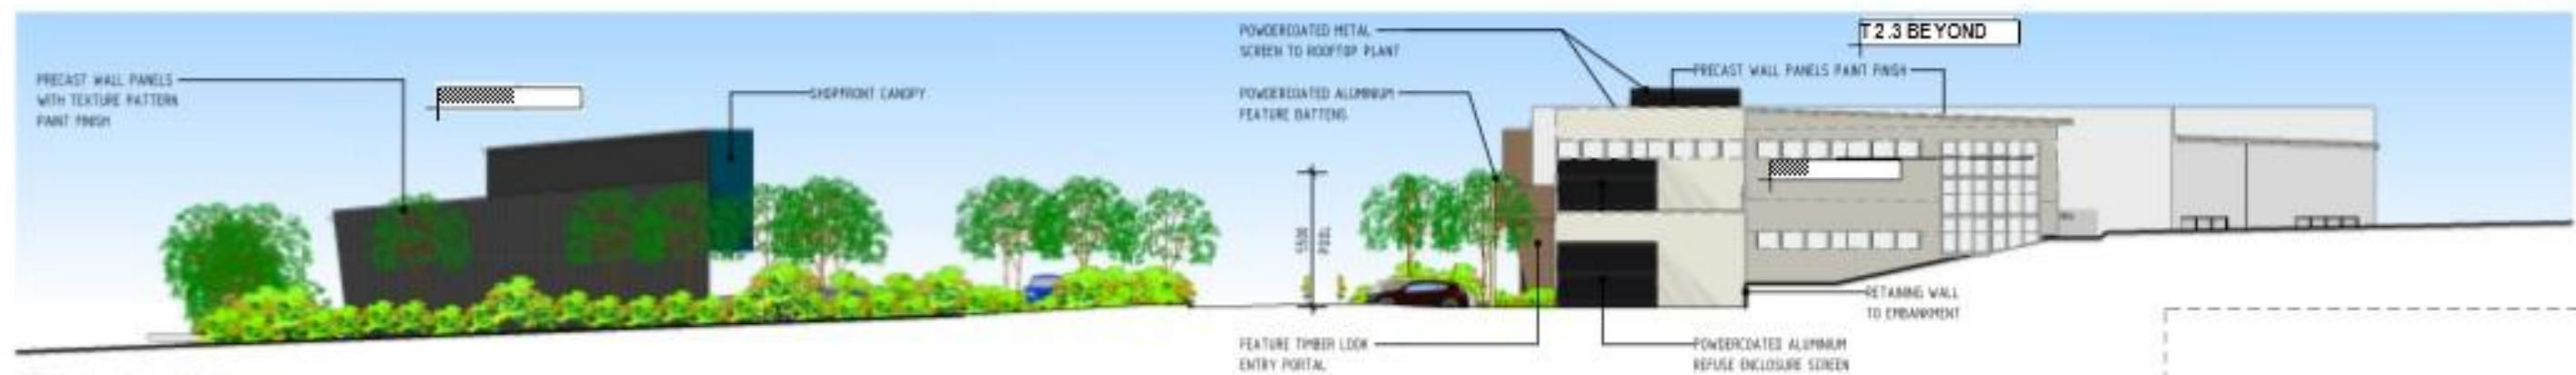


3 ELEVATION EAST
1:150

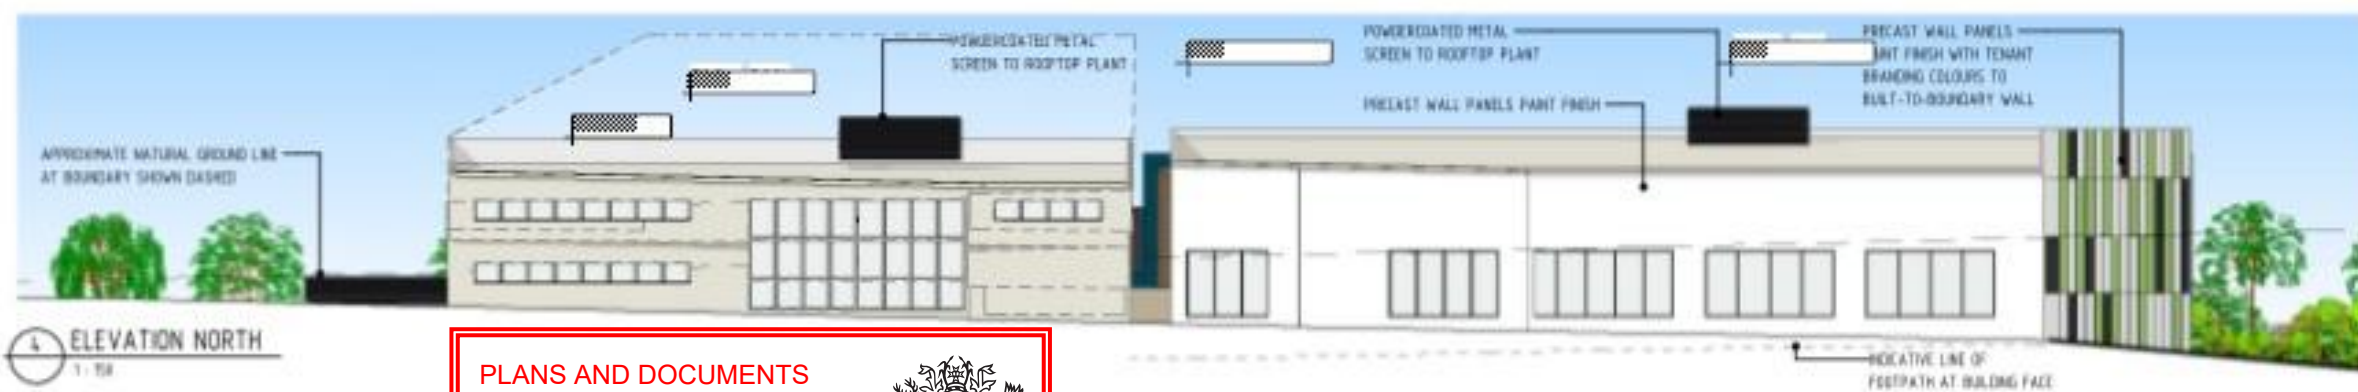

4 ELEVATION NORTH
1:150

**Interworks
Architects**

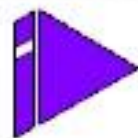

PLANS AND DOCUMENTS
referred to in the PDA
DEVELOPMENT APPROVAL

Approval no: DEV2021/1229/4

Date: 12 August 2024



Project:
OLD PUB LANE GREENBANK


Scale:

Drawing Title:
SITE ELEVATIONS

Drawing No:
SK 03

Date: 06.05.24

Issue: A

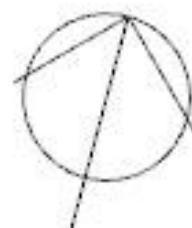



1 Street Perspective



2 INTERNAL ELEVATION - BUILDING 2
1:150



3 INTERNAL ELEVATION - BUILDING 1
1:150

