

AURA RETAIL PRECINCT 12 STOCKLANDS

23037 - DEVELOPMENT APPROVAL ISSUE

ISSUE N - 27/6/2024

PLANS AND DOCUMENTS
referred to in the PDA
DEVELOPMENT APPROVAL



Approval no:

Date:

THIS DESIGN IS THE PROPERTY OF THE ARCHITECT. UNAUTHORISED USE OR REPRODUCTION WHOLLY OR IN PART MAY RESULT IN LEGAL ACTION.

OGE Group Pty Ltd. Level 1 "The Old Courthouse" PO Box 281 info@ogegroup.com.au QLD Reg. No. 4212
T (07) 5444 8883 4 First Avenue, Maroochydore Q 4558 Maroochydore Q 4558 www.ogegroup.com.au NSW Reg. No. 11843



OGE Group
Architects

CONTENTS

**SITE
INFORMATION**



**PROPOSED
FLOOR PLANS**



**ELEVATIONS &
SECTIONS**



**PLANNING
INFORMATION**



**RENDERED
PERSPECTIVES**



OGE Group
Architects

I. SITE INFORMATION

LOCALITY PLAN
CONTEXT PLAN
SITE ANALYSIS
DESIGN PRINCIPLES
DEVELOPMENT MATRIX
SITE PLAN

AURA RETAIL PRECINCT - LOCATION PLAN

LEGEND

- 1. NIRIMBA SPORTS COMPLEX
- 2. NIRIMBA STATE PRIMARY SCHOOL
- 3. ISLAND PARK
- 4. DINOSAUR PARK
- 5. FIG TREE PARK
- 6. BOBBIE SATTLER NATURE REFUGE

- SITE
- BUSHLAND



REV	DATE	DESCRIPTION	DRAWN	CHECKED
N	26/6/2024	Development Approval Issue	DH	NC

NOTE: Figured dimensions to be taken in preference to scaled. Verify all dimensions on site before commencing work or making shop drawings. When printing from electronic files it is the responsibility of the operator to ensure the required scale is achieved.

DEVELOPMENT APPROVAL

PROJECT
AURA RETAIL PRECINCT
P12 NEIGHBOURHOOD RETAIL
CENTRE
NIRIMBA

DRAWING TITLE
LOCATION PLAN
CLIENT
STOCKLANDS

DRAWN
OGE
PROJECT No.
23037

DATE
27/6/2024
DRAWING No.
DA_3.02

SCALE @ A3
1:2.47
ISSUE No.
N


O.G.E Group Pty. Ltd.
T (07) 5444 8883

Level 1 "The Old Courthouse"
4 First Avenue, Maroochydore Q 4558

PO Box 281
Maroochydore Q 4558

info@ogegroup.com.au
www.ogegroup.com.au

QLD Reg. No. 4212
NSW Reg. No. 11843

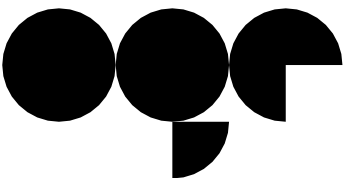

OGE Group
Architects

AURA RETAIL PRECINCT - CONTEXT PLAN

LEGEND

- 1. FUTURE EDUCATION USE
- 2. FUTURE RESIDENTIAL USE (SOHO)
- 3. FUTURE PARKLAND
- 4. FUTURE COMMUNITY FACILITY
- 5. FUTURE RESIDENTIAL USE
- 6. EXISTING RESIDENTIAL USE

-  SITE
-  RESIDENTIAL
-  PARKLAND
-  COMMUNITY
-  EDUCATION




REV	DATE	DESCRIPTION	DRAWN	CHECKED
N	26/6/2024	Development Approval Issue	DH	NC

NOTE: Figured dimensions to be taken in preference to scaled. Verify all dimensions on site before commencing work or making shop drawings. When printing from electronic files it is the responsibility of the operator to ensure the required scale is achieved.

©2024 OGE Group Pty. Ltd. All Rights Reserved. This Design is the Property of the Architect. Unauthorised Use or Reproduction Wholly or in Part May Result in Legal Action.

DEVELOPMENT APPROVAL

 

PROJECT
AURA RETAIL PRECINCT
P12 NEIGHBOURHOOD RETAIL
CENTRE
NIRIMBA

THIS DESIGN IS THE PROPERTY OF THE ARCHITECT. UNAUTHORISED USE OR REPRODUCTION WHOLLY OR IN PART MAY RESULT IN LEGAL ACTION.

O.G.E Group Pty. Ltd.
T (07) 5444 8883

Level 1 "The Old Courthouse"
4 First Avenue, Maroochydore Q 4558

DRAWING TITLE
CONTEXT PLAN
CLIENT
STOCKLANDS

PO Box 281
Maroochydore Q 4558

DRAWN
OGE

PROJECT No.
23037

info@ogegroup.com.au
www.ogegroup.com.au


DATE
27/6/2024

DRAWING No.
DA_3.03

QLD Reg. No. 4212
NSW Reg. No. 11843





SCALE @ A3
1:1

ISSUE No.
N

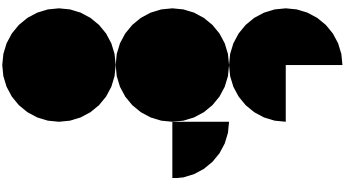

OGE Group
Architects

AURA RETAIL PRECINCT - SITE ANALYSIS

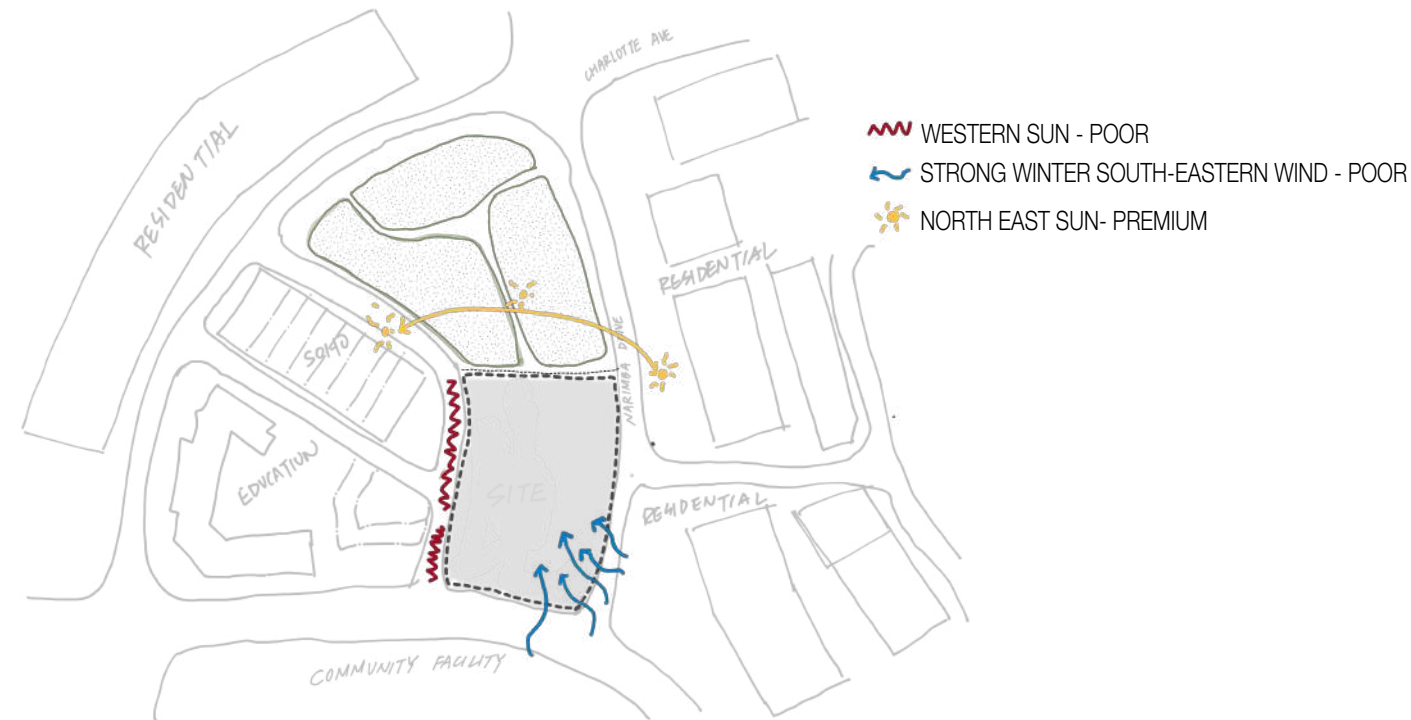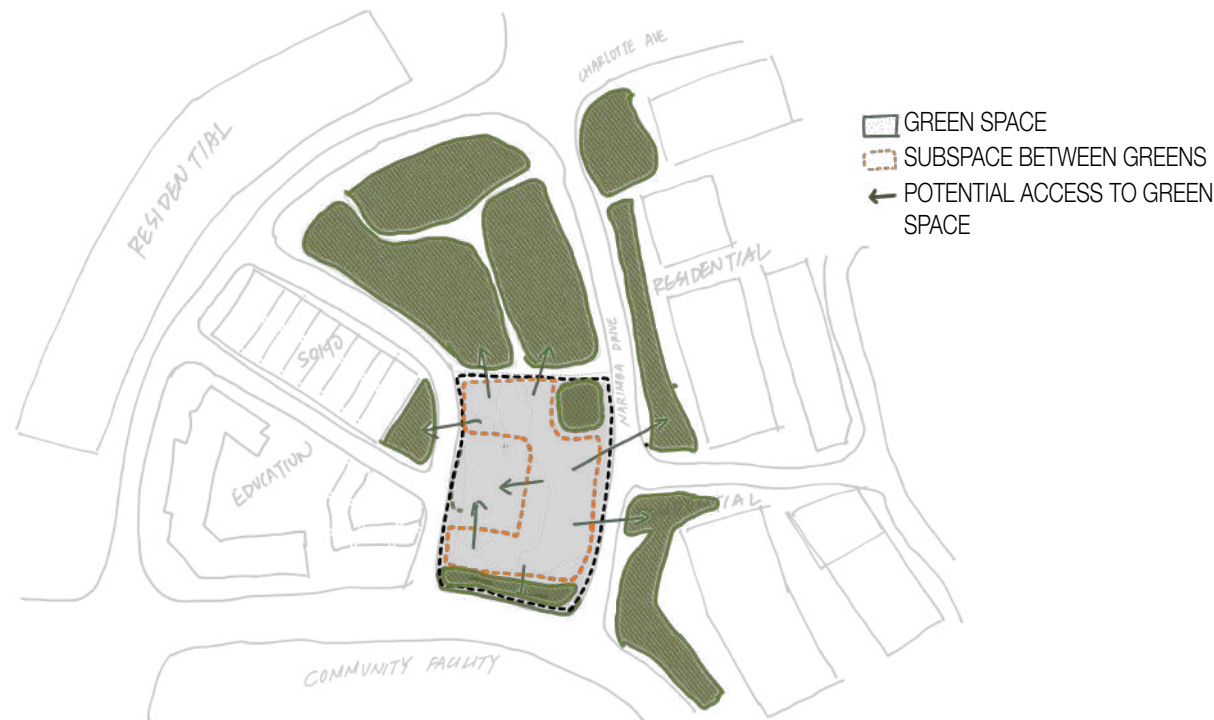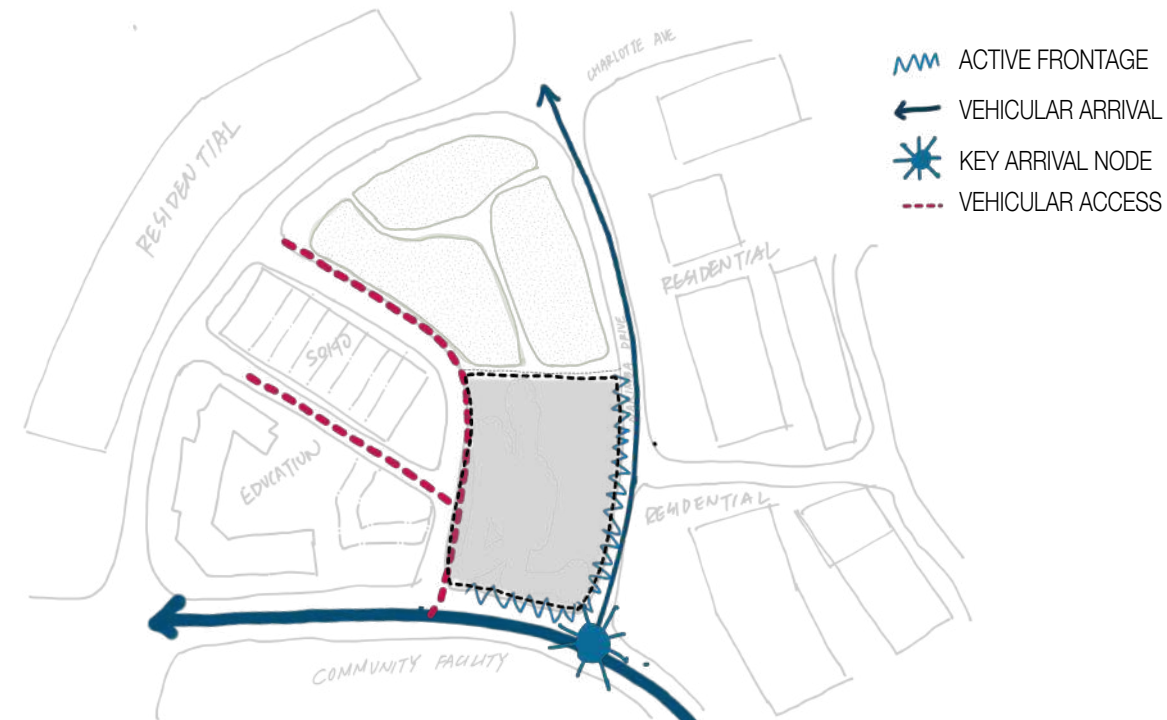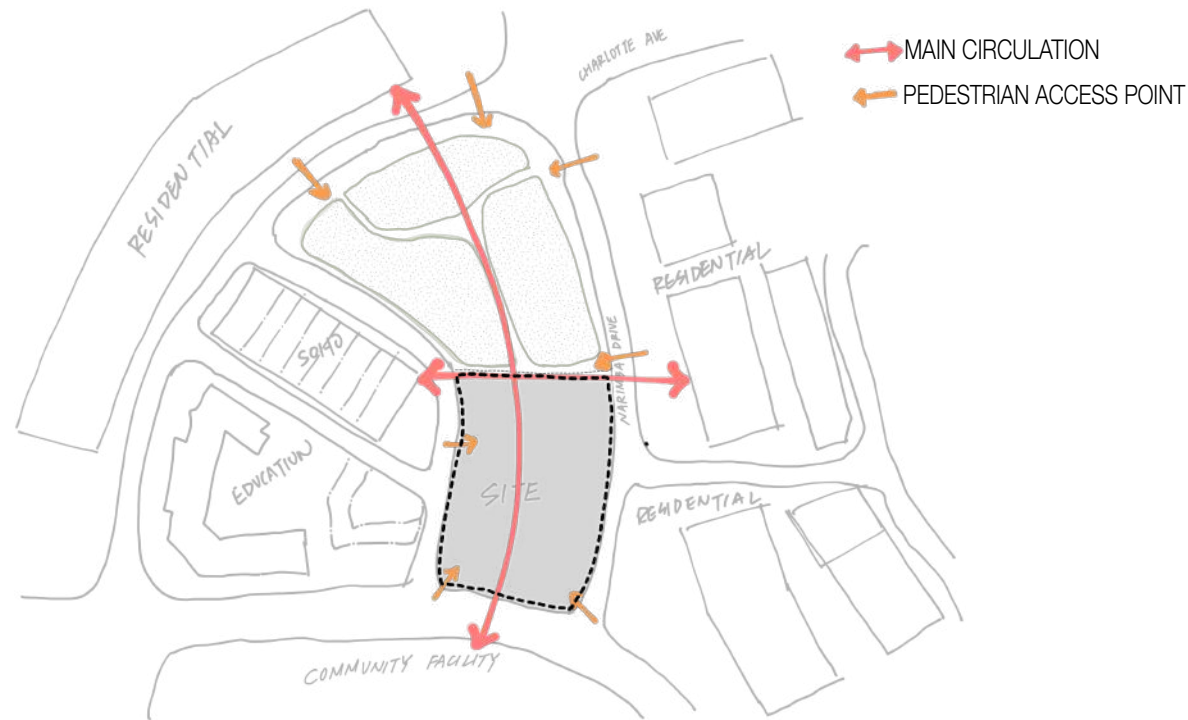


REV	DATE	DESCRIPTION	DRAWN	CHECKED
N	26/6/2024	Development Approval Issue	DH	NC

NOTE: Fitted dimensions to be taken in preference to scaled. Verify all dimensions on site before commencing work or making shop drawings. When printing from electronic files it is the responsibility of the operator to ensure the required scale is achieved.

©2024 OGE Group Pty. Ltd. All Rights Reserved. This Design is the Property of the Architect. Unauthorised Use or Reproduction Wholly or in Part May Result in Legal Action.

DEVELOPMENT APPROVAL

 

PROJECT
AURA RETAIL PRECINCT
P12 NEIGHBOURHOOD RETAIL
CENTRE
NIRIMBA

O.G.E Group Pty. Ltd.
T (07) 5444 8883

Level 1 "The Old Courthouse"
4 First Avenue, Maroochydore Q 4558

DRAWING TITLE
SITE ANALYSIS

CLIENT
STOCKLANDS

DRAWN
OGE


PROJECT No.
23037

DATE
27/6/2024

DRAWING No.
DA_3.04

SCALE @ A3
1:2.50

ISSUE No.
N

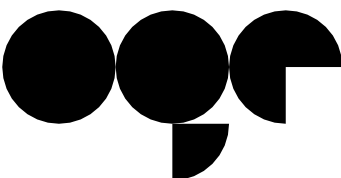

OGE Group
Architects

info@ogegroup.com.au
www.ogegroup.com.au

QLD Reg. No. 4212
NSW Reg. No. 11843

AURA RETAIL PRECINCT - DESIGN PRINCIPLES



SIMPLE FORM & VOLUME



'THE VERANDAH'
- CONNECTIVITY,
SHADE & WEATHER
PROTECTION



**HEART OF THE
COMMUNITY**



**INTEGRATED
CIVIC SQUARE**

REV	DATE	DESCRIPTION	DRAWN	CHECKED
N	26/6/2024	Development Approval Issue	DH	NC

NOTE: Figured dimensions to be taken in preference to scaled. Verify all dimensions on site before commencing work or making shop drawings. When printing from electronic files it is the responsibility of the operator to ensure the required scale is achieved.

DEVELOPMENT APPROVAL

PROJECT
AURA RETAIL PRECINCT
P12 NEIGHBOURHOOD RETAIL
CENTRE
NIRIMBA

THIS DESIGN IS THE PROPERTY OF THE ARCHITECT. UNAUTHORISED USE OR REPRODUCTION WHOLLY OR IN PART MAY RESULT IN LEGAL ACTION.

O.G.E Group Pty. Ltd.
T (07) 5444 8883

Level 1 "The Old Courthouse"
4 First Avenue, Maroochydore Q 4558

PO Box 281
Maroochydore Q 4558

DRAWN
OGE

PROJECT No.
23037

info@ogegroup.com.au
www.ogegroup.com.au

DATE
27/6/2024

DRAWING No.
DA_3.05

QLD Reg. No. 4212
NSW Reg. No. 11843

SCALE @ A3

ISSUE No.
N



OGE Group
Architects

AURA RETAIL PRECINCT - DESIGN PRINCIPLES



RESIDENTIAL
SCALE



INTEGRATED
LANDSCAPE



FEATURE
OFFERING



NO BACK OF
HOUSE

REV	DATE	DESCRIPTION	DRAWN	CHECKED
N	26/6/2024	Development Approval Issue	DH	NC

NOTE: Figured dimensions to be taken in preference to scaled. Verify all dimensions on site before commencing work or making shop drawings. When printing from electronic files it is the responsibility of the operator to ensure the required scale is achieved.

DEVELOPMENT APPROVAL

PROJECT
AURA RETAIL PRECINCT
P12 NEIGHBOURHOOD RETAIL
CENTRE
NIRIMBA

DRAWING TITLE
DESIGN PRINCIPLES
CLIENT
STOCKLANDS

DRAWN
OGE
PROJECT No.
23037

DATE
27/6/2024
DRAWING No.
DA_3.06

SCALE @ A3
1:189.49, 1:182.15
ISSUE No.
N

THIS DESIGN IS THE PROPERTY OF THE ARCHITECT. UNAUTHORISED USE OR REPRODUCTION WHOLLY OR IN PART MAY RESULT IN LEGAL ACTION.


O.G.E Group Pty. Ltd.
T (07) 5444 8883

Level 1 "The Old Courthouse"
4 First Avenue, Maroochydore Q 4558

PO Box 281
Maroochydore Q 4558

info@ogegroup.com.au
www.ogegroup.com.au

QLD Reg. No. 4212
NSW Reg. No. 11843

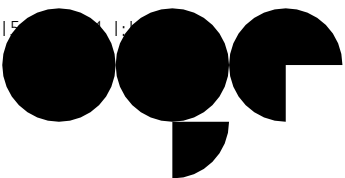

OGE Group
Architects

AURA RETAIL PRECINCT - DESIGN PRINCIPLES



INTEGRATED
SIGNAGE



FEATURE
ENTRY DOOR



SIGNAGE



PYLON SIGN
TOTEM

REV	DATE	DESCRIPTION	DRAWN	CHECKED
N	26/6/2024	Development Approval Issue	DH	NC

NOTE: Figured dimensions to be taken in preference to scaled. Verify all dimensions on site before commencing work or making shop drawings. When printing from electronic files it is the responsibility of the operator to ensure the required scale is achieved.

©2024 OGE Group Pty. Ltd. All Rights Reserved. For Approval 26/06/2024 AURA RETAIL PRECINCT 12/2024 AURA RETAIL PRECINCT 12

DEVELOPMENT APPROVAL

PROJECT
AURA RETAIL PRECINCT
P12 NEIGHBOURHOOD RETAIL
CENTRE
NIRIMBA

DRAWING TITLE
DESIGN PRINCIPLES
CLIENT
STOCKLANDS

DRAWN
OGE
PROJECT No.
23037

DATE
27/6/2024
DRAWING No.
DA_3.07

SCALE @ A3
1:170.68, 1:76.31, 1:38.16, 1:19.08
ISSUE No.
N

THIS DESIGN IS THE PROPERTY OF THE ARCHITECT. UNAUTHORISED USE OR REPRODUCTION WHOLLY OR IN PART MAY RESULT IN LEGAL ACTION.


O.G.E Group Pty. Ltd.
T (07) 5444 8883

Level 1 "The Old Courthouse"
4 First Avenue, Maroochydore Q 4558

PO Box 281
Maroochydore Q 4558


info@ogegroup.com.au
www.ogegroup.com.au

QLD Reg. No. 4212
NSW Reg. No. 11843

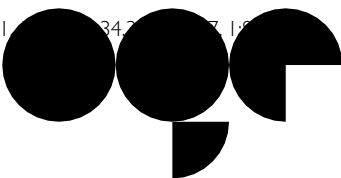


OGE Group
Architects

AURA RETAIL PRECINCT - DESIGN PRINCIPLES

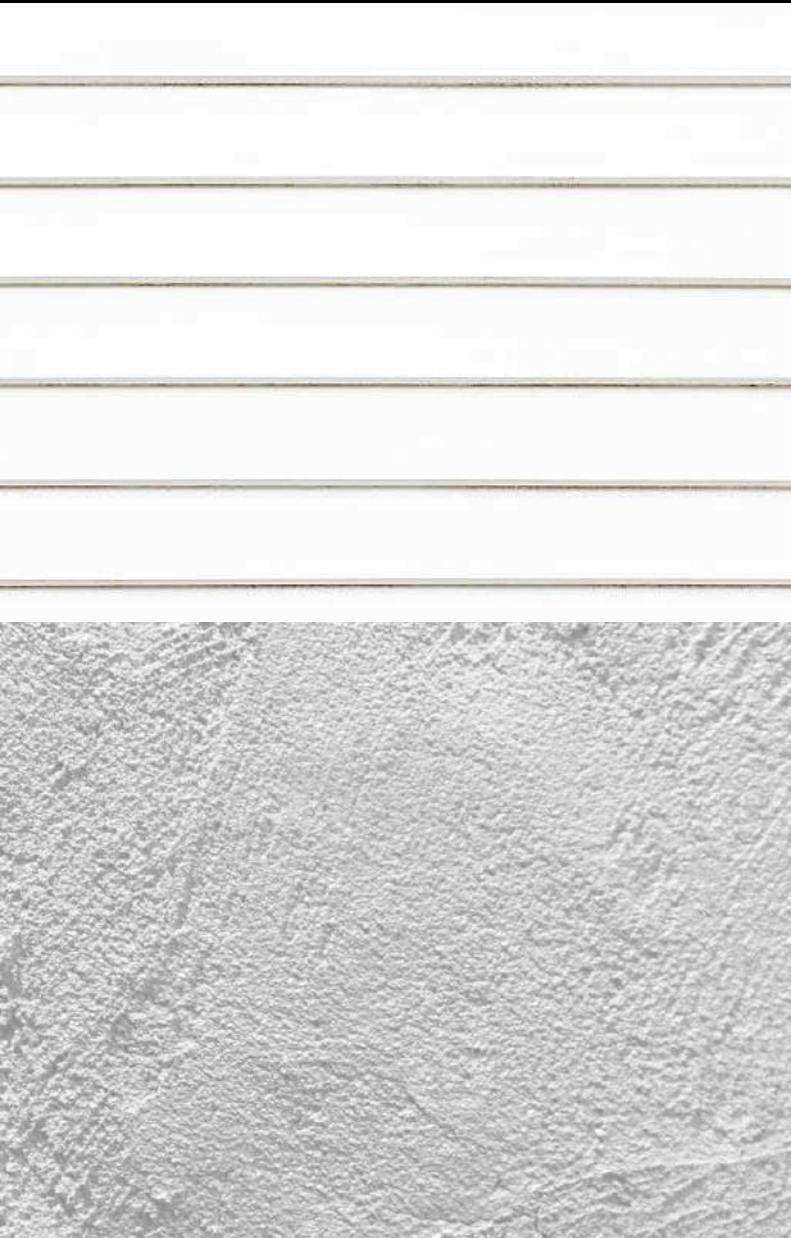

TEXTURED
WHITE

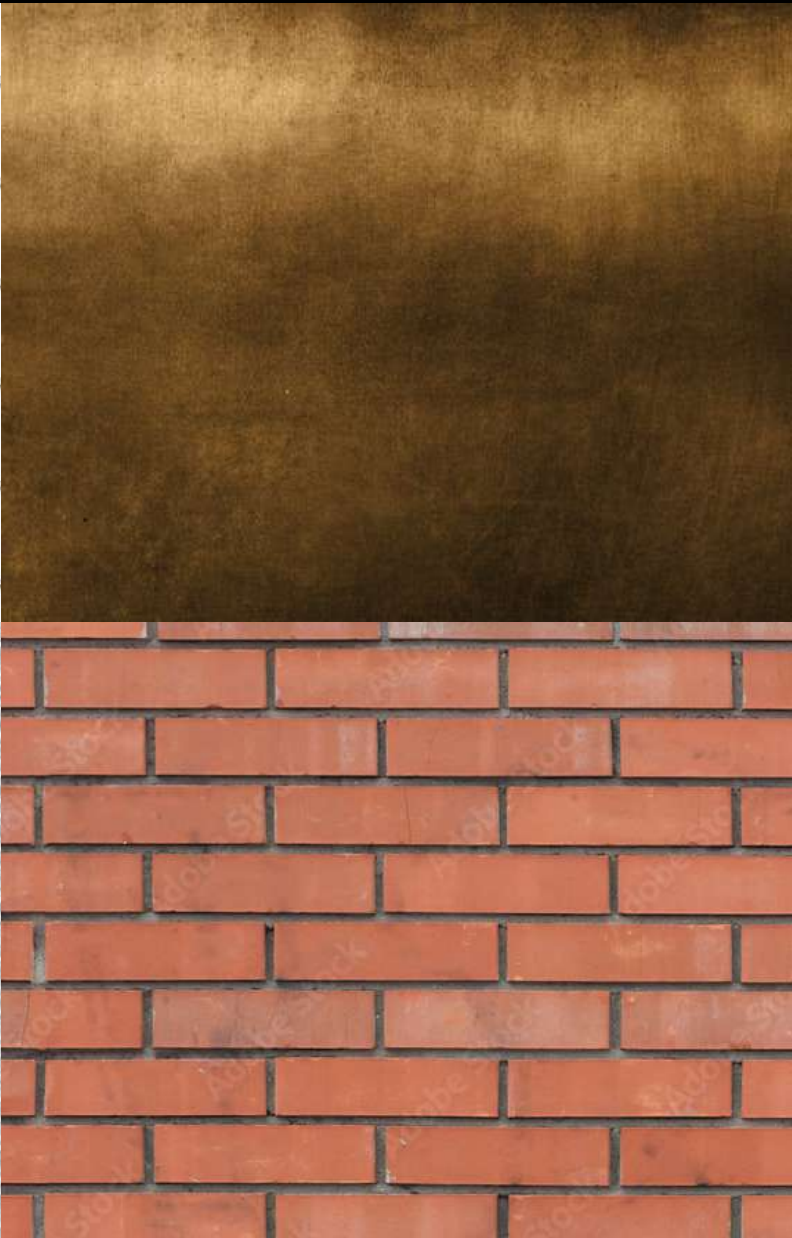

POPS OF COLOUR
& BRASS



MULBERRY
TONES



DEEP GREENS

REV	DATE	DESCRIPTION	DRAWN	CHECKED
N	26/6/2024	Development Approval Issue	DH	NC

NOTE: Figured dimensions to be taken in preference to scaled. Verify all dimensions on site before commencing work or making shop drawings. When printing from electronic files it is the responsibility of the operator to ensure the required scale is achieved.

©2024 OGE Group Pty. Ltd. All Rights Reserved. For Archival 26/06/2024 AURA RETAIL PRECINCT 12/2024 AURA RETAIL PRECINCT 12

DEVELOPMENT APPROVAL

PROJECT
AURA RETAIL PRECINCT
P12 NEIGHBOURHOOD RETAIL
CENTRE
NIRIMBA

THIS DESIGN IS THE PROPERTY OF THE ARCHITECT. UNAUTHORISED USE OR REPRODUCTION WHOLLY OR IN PART MAY RESULT IN LEGAL ACTION.

O.G.E Group Pty. Ltd.
T (07) 5444 8883

Level 1 "The Old Courthouse"
4 First Avenue, Maroochydore Q 4558

PO Box 281
Maroochydore Q 4558

DRAWN

OGE

PROJECT No.

23037

info@ogegroup.com.au
www.ogegroup.com.au

DATE

27/6/2024

DRAWING No.

DA_3.08


QLD Reg. No. 4212
NSW Reg. No. 11843

SCALE @ A3

1:119.35, 1:155.38


ISSUE No.

N

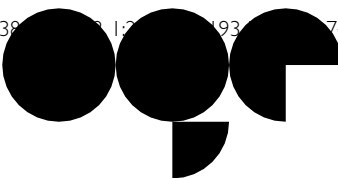

OGE Group
Architects

AURA RETAIL PRECINCT - DEVELOPMENT MATRIX

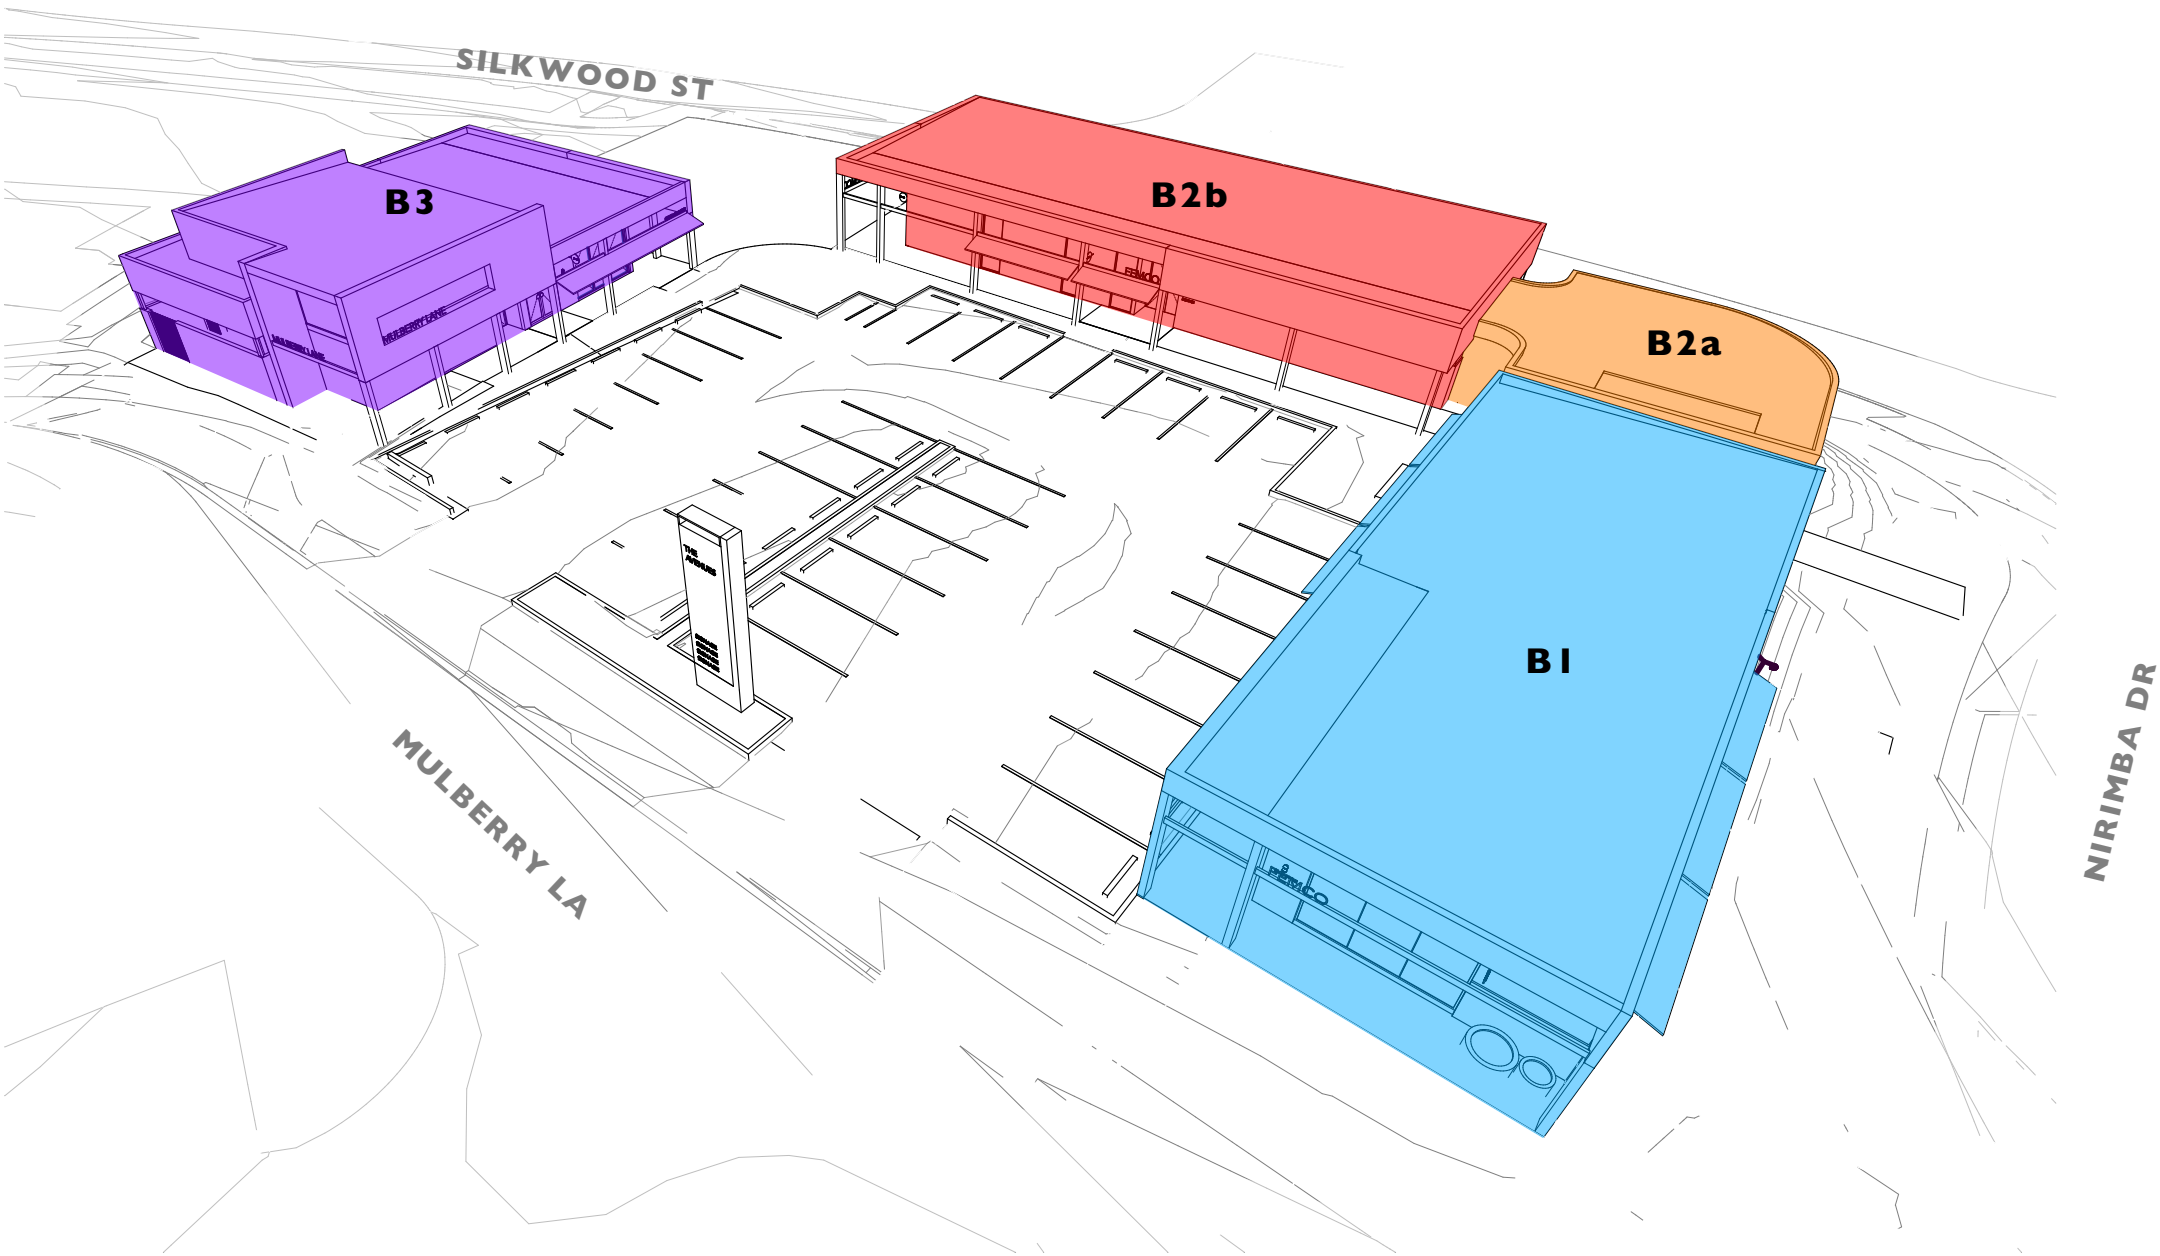

AREAS

FEMCO BUILDING AREA

Building 1	Ground	163.8m ²
	BOH	16.1m ²
Building 2a		52.5m ²
Building 2b		268.2m ²
Femco GFA Total <i>BOH excluded from GFA total*</i>		484.5m ^{2*}

RYTHM BUILDING AREA

Building 3	Ground	203.1m ²
	BOH	22m ²
	Mezz Store	88.8m ²
Rythm GFA Total <i>BOH excluded from GFA total*</i>		203.1m ^{2*}

TOTAL GFA

Development Total <i>BOH excluded from GFA total*</i>	687.6m ^{2*}
---	----------------------

PARKING

Development Total <i>Includes 1 PWD space*</i>	34 CARS*
	2 Motor Bikes
	5 Bicycle Spaces

REV	DATE	DESCRIPTION	DRAWN	CHECKED
N	26/6/2024	Development Approval Issue	DH	NC

NOTE: Figured dimensions to be taken in preference to scaled. Verify all dimensions on site before commencing work or making shop drawings. When printing from electronic files it is the responsibility of the operator to ensure the required scale is achieved.

©2024 OGE Group Pty. Ltd. All Rights Reserved. This Design is the Property of the Architect. Unauthorised Use or Reproduction Wholly or in Part May Result in Legal Action.

DEVELOPMENT APPROVAL

PROJECT AURA RETAIL PRECINCT P12 NEIGHBOURHOOD RETAIL CENTRE NIRIMBA	DRAWING TITLE DEVELOPMENT MATRIX CLIENT STOCKLANDS	DRAWN OGE PROJECT No. 23037	DATE 27/6/2024 DRAWING No. DA_3.09 ISSUE No. N	SCALE @ A3
O.G.E Group Pty. Ltd. T (07) 5444 8883	Level 1 "The Old Courthouse" 4 First Avenue, Maroochydore Q 4558	PO Box 281 Maroochydore Q 4558	info@ogegroup.com.au www.ogegroup.com.au	QLD Reg. No. 4212 NSW Reg. No. 11843



AURA RETAIL PRECINCT - SITE PLAN




REV	DATE	DESCRIPTION	DRAWN	CHECKED
N	26/6/2024	Development Approval Issue	DH	NC

NOTE: Figured dimensions to be taken in preference to scaled. Verify all dimensions on site before commencing work or making shop drawings. When printing from electronic files it is the responsibility of the operator to ensure the required scale is achieved.

©2024 OGE Group Pty. Ltd. All Rights Reserved. This Design is the Property of the Architect. Unauthorised Use or Reproduction Wholly or in Part May Result in Legal Action.

DEVELOPMENT APPROVAL

 

PROJECT
AURA RETAIL PRECINCT
P12 NEIGHBOURHOOD RETAIL
CENTRE
NIRIMBA

O.G.E Group Pty. Ltd.
T (07) 5444 8883

DRAWING TITLE
SITE PLAN

CLIENT
STOCKLANDS

Level 1 "The Old Courthouse"
4 First Avenue, Maroochydore Q 4558

PO Box 281
Maroochydore Q 4558

DRAWN
OGE

PROJECT No.
23037

info@ogegroup.com.au
www.ogegroup.com.au

DATE
27/6/2024

DRAWING No.
DA_3.10

QLD Reg. No. 4212
NSW Reg. No. 11843

SCALE @ A3
1:250

ISSUE No.
N



OGE Group
Architects

2.

PROPOSED FLOOR PLANS




FLOOR PLANS
ROOF PLANS




OGE Group
Architects

AURA RETAIL PRECINCT - BUILDING I - GROUND FLOOR

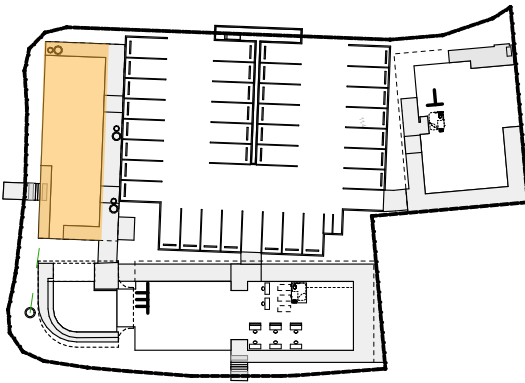


KEY PLAN

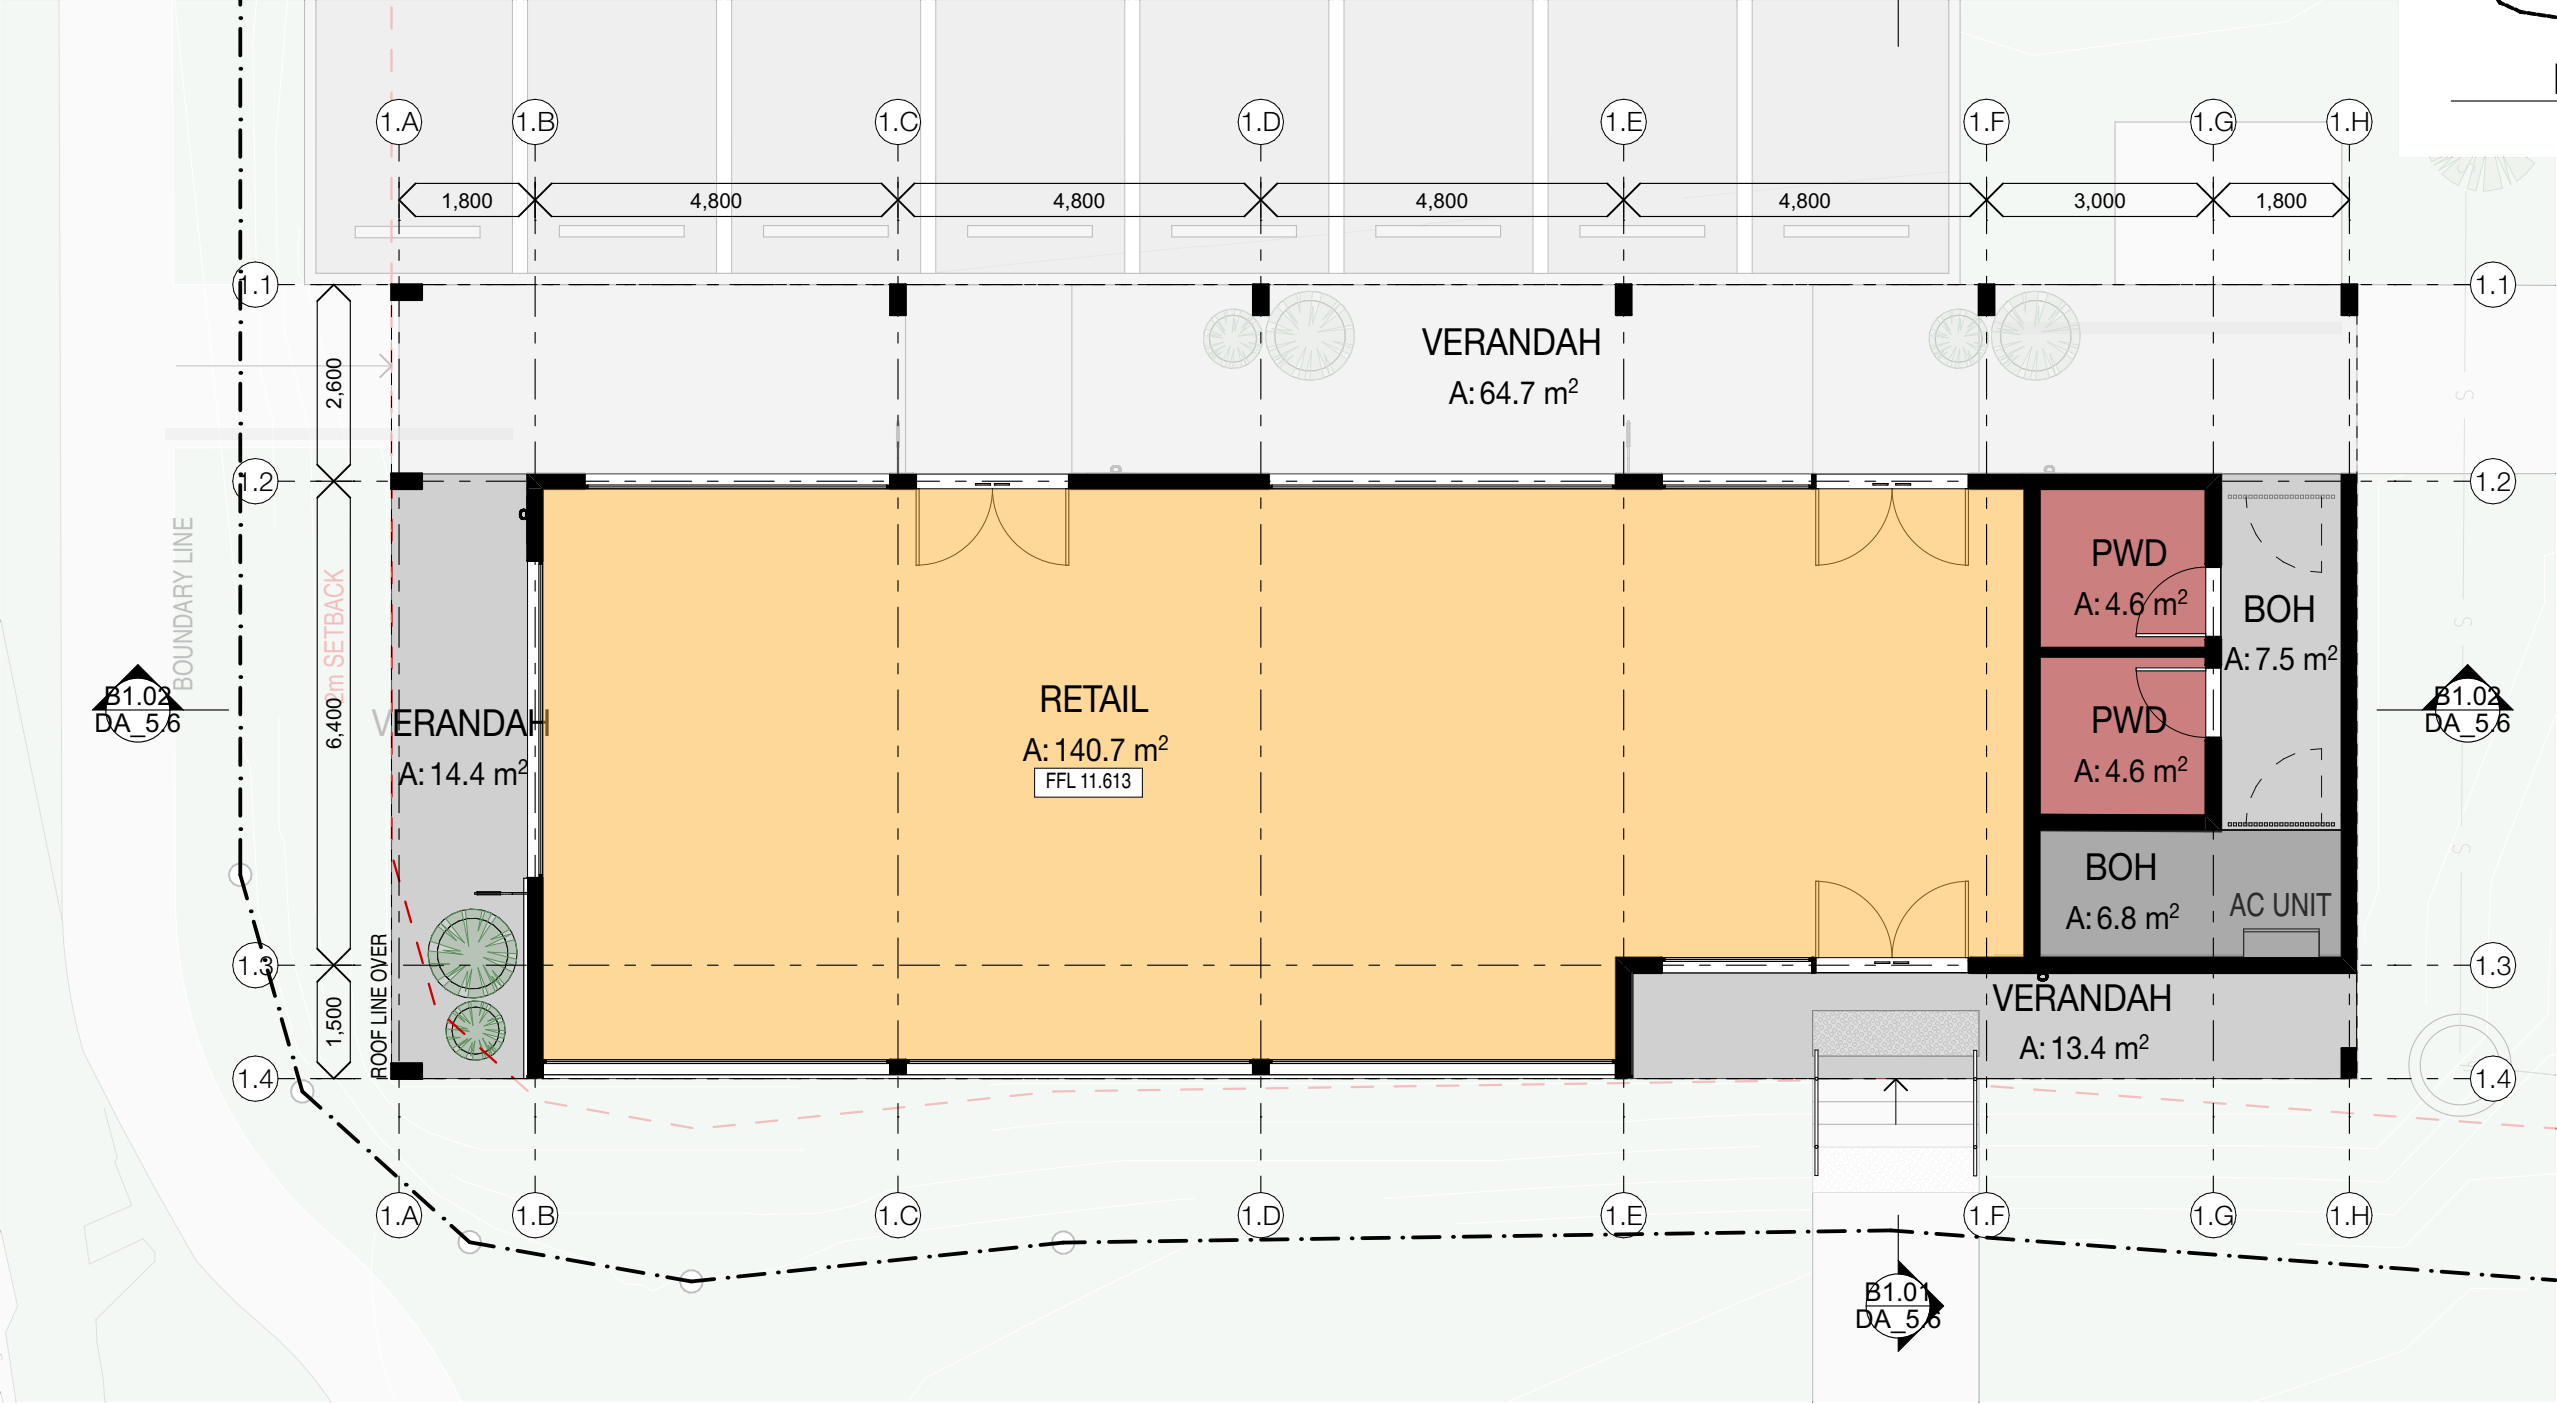

REV	DATE	DESCRIPTION	DRAWN	CHECKED
N	26/6/2024	Development Approval Issue	DH	NC

NOTE: Figured dimensions to be taken in preference to scaled. Verify all dimensions on site before commencing work or making shop drawings. When printing from electronic files it is the responsibility of the operator to ensure the required scale is achieved.

DEVELOPMENT APPROVAL

 

PROJECT
AURA RETAIL PRECINCT
P12 NEIGHBOURHOOD RETAIL
CENTRE
NIRIMBA

O.G.E Group Pty. Ltd.
T (07) 5444 8883

DRAWING TITLE
BUILDING I - GROUND
FLOOR
CLIENT
STOCKLANDS

THIS DESIGN IS THE PROPERTY OF THE ARCHITECT. UNAUTHORISED USE OR REPRODUCTION WHOLLY OR IN PART MAY RESULT IN LEGAL ACTION.

Level 1 "The Old Courthouse"
4 First Avenue, Maroochydore Q 4558

PO Box 281
Maroochydore Q 4558

DRAWN
OGE


PROJECT No.
23037

DATE
27/6/2024

DRAWING No.
DA_4.02

SCALE @ A3
1:100


ISSUE No.
N

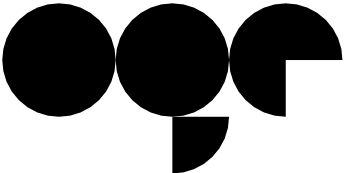


OGE Group
Architects

QLD Reg. No. 4212
NSW Reg. No. 11843

AURA RETAIL PRECINCT - BUILDING I - ROOF PLAN

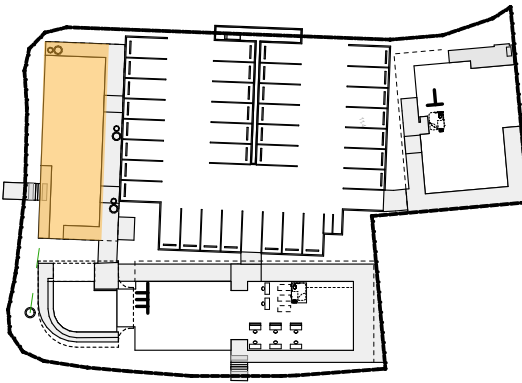


KEY PLAN

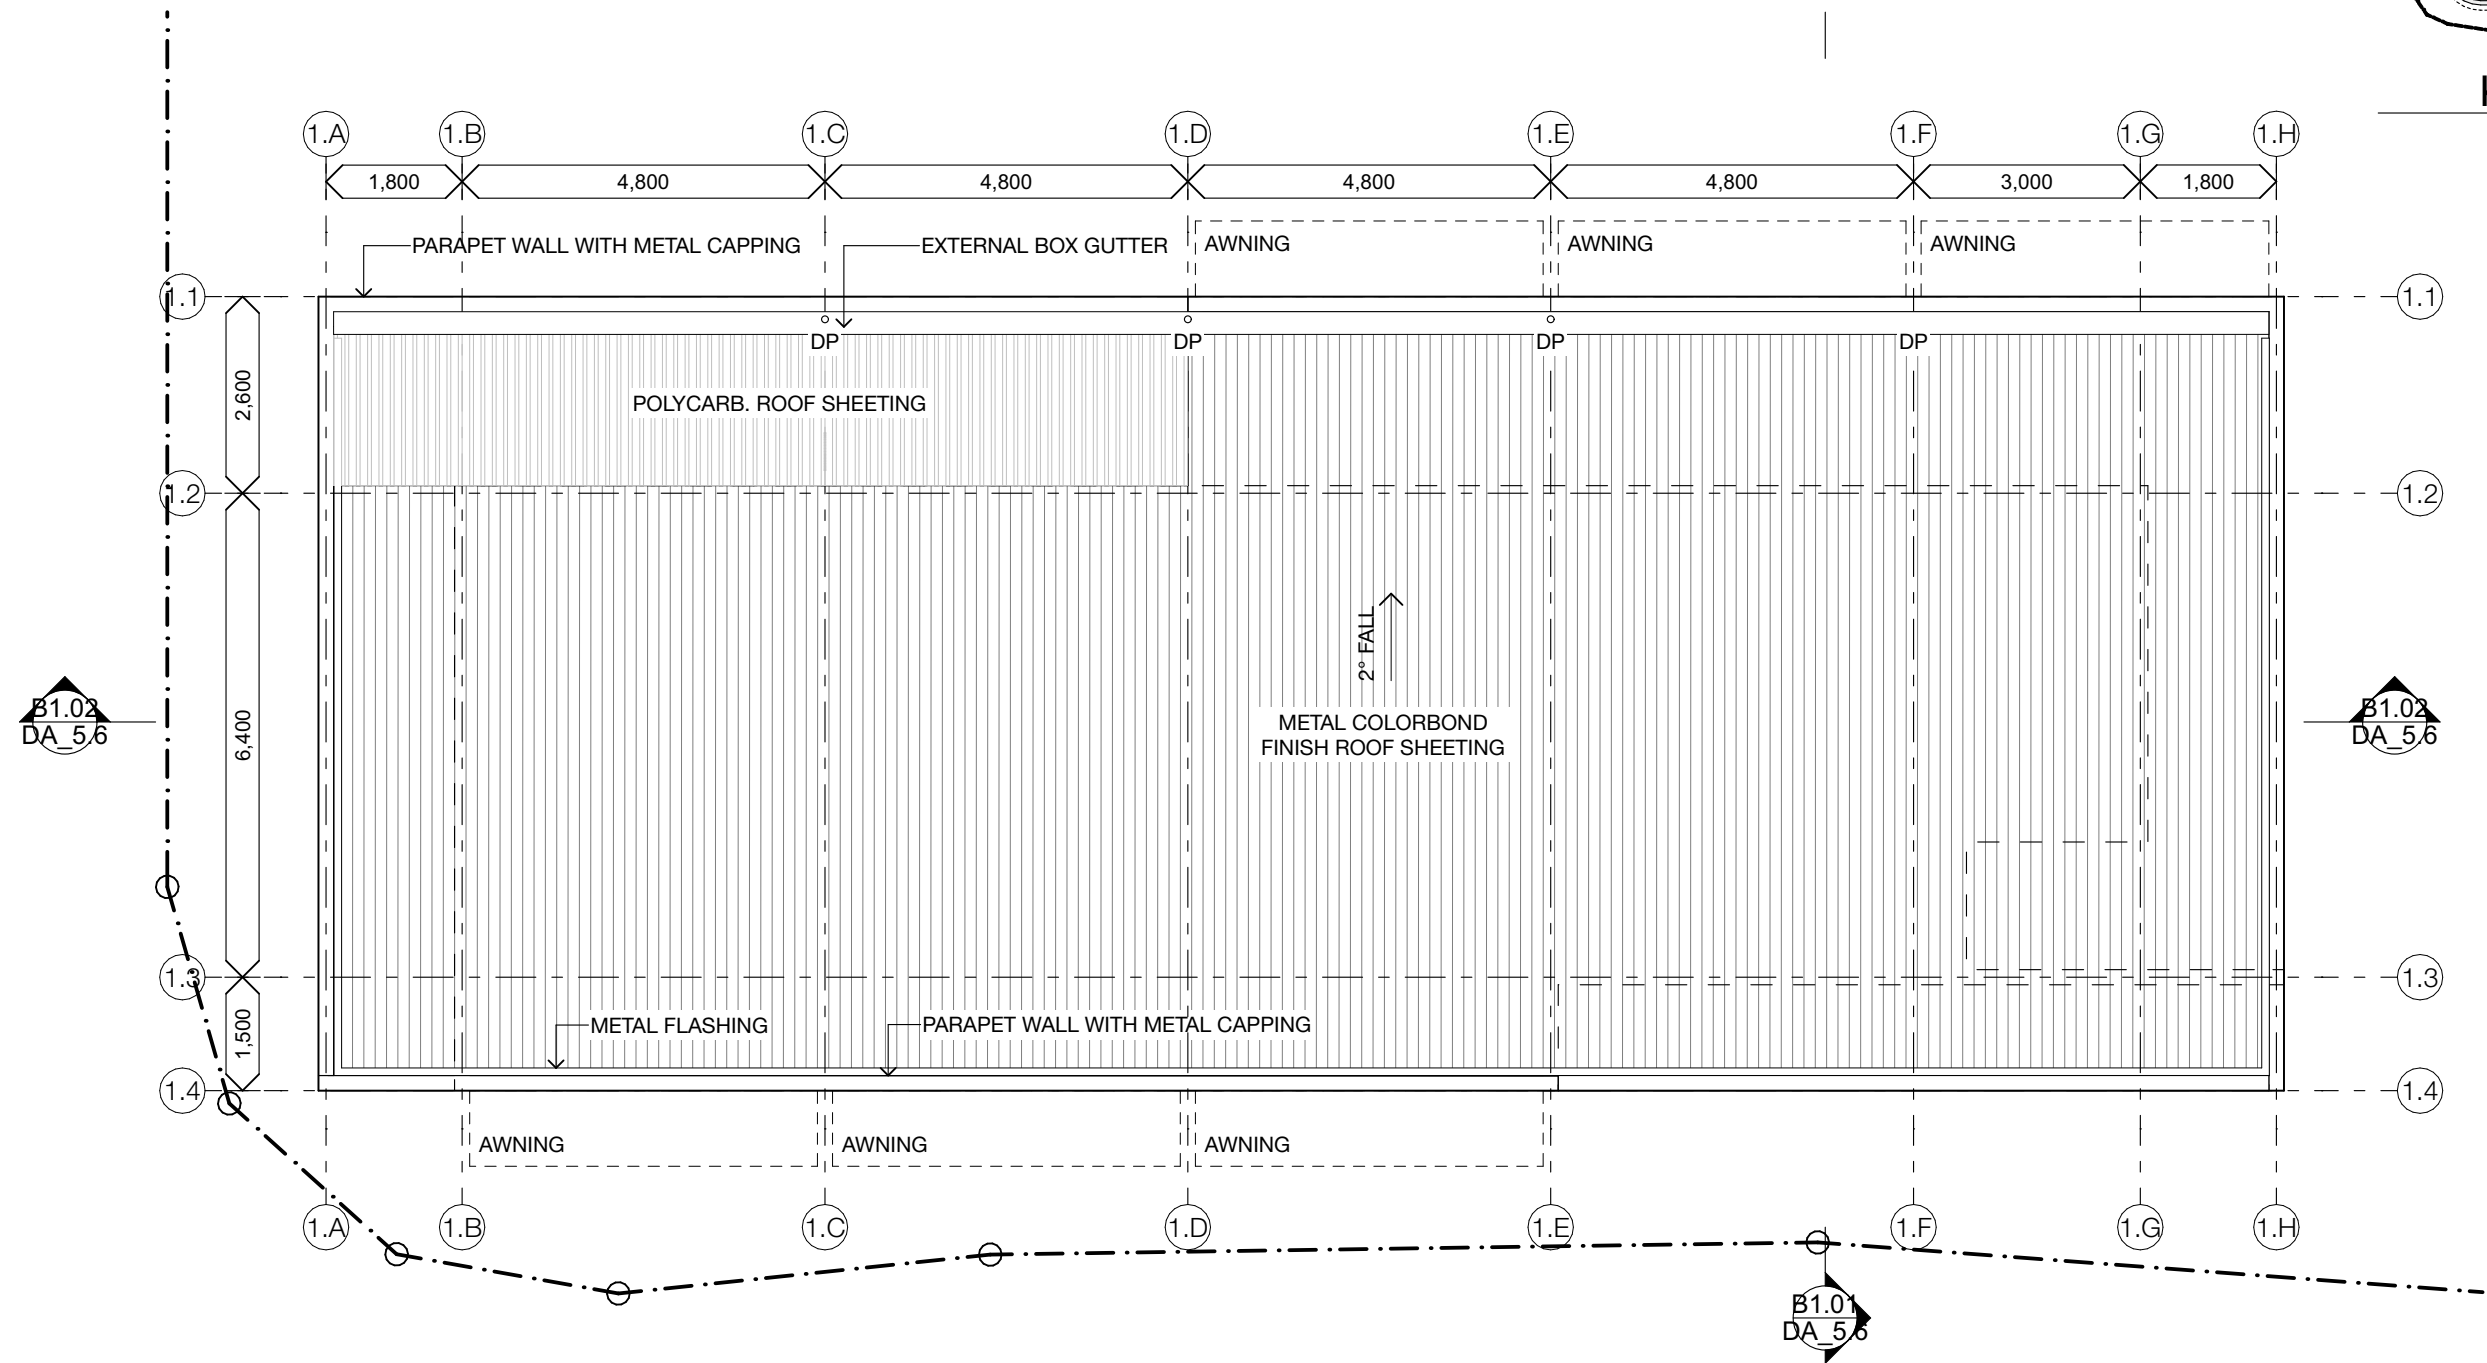

REV	DATE	DESCRIPTION	DRAWN	CHECKED
N	26/6/2024	Development Approval Issue	DH	NC

NOTE: Figured dimensions to be taken in preference to scaled. Verify all dimensions on site before commencing work or making shop drawings. When printing from electronic files it is the responsibility of the operator to ensure the required scale is achieved.

DEVELOPMENT APPROVAL

 

PROJECT
AURA RETAIL PRECINCT
P12 NEIGHBOURHOOD RETAIL
CENTRE
NIRIMBA


O.G.E Group Pty. Ltd.
T (07) 5444 8883
Level 1 "The Old Courthouse"
4 First Avenue, Maroochydore Q 4558

DRAWING TITLE
BUILDING I - ROOF PLAN
CLIENT
STOCKLANDS

DRAWN
OGE
PROJECT No.
23037

DATE
27/6/2024
DRAWING No.
DA_4.03

SCALE @ A3
1:100
ISSUE No.
N

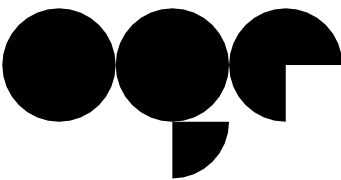


OGE Group
Architects

THIS DESIGN IS THE PROPERTY OF THE ARCHITECT. UNAUTHORISED USE OR REPRODUCTION WHOLLY OR IN PART MAY RESULT IN LEGAL ACTION.

info@ogegroup.com.au
www.ogegroup.com.au
QLD Reg. No. 4212
NSW Reg. No. 11843

AURA RETAIL PRECINCT - BUILDING 2 - GROUND PLAN

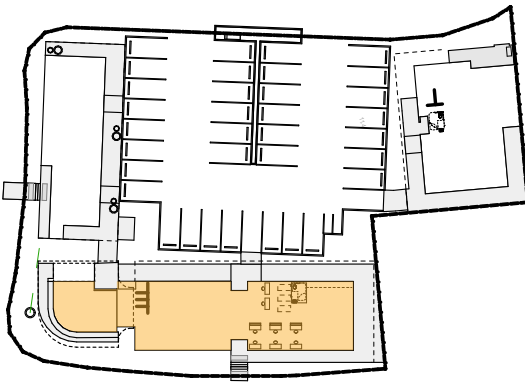

KEY PLAN




REV	DATE	DESCRIPTION	DRAWN	CHECKED
N	26/6/2024	Development Approval Issue	DH	NC

NOTE: Figured dimensions to be taken in preference to scaled. Verify all dimensions on site before commencing work or making shop drawings. When printing from electronic files it is the responsibility of the operator to ensure the required scale is achieved.

©2024 ogegroup.com.au - All Rights Reserved. For Archival 26/03/2024 AURA RETAIL PRECINCT 12/03/2024 AURA RETAIL PRECINCT 12

DEVELOPMENT APPROVAL

 

PROJECT
AURA RETAIL PRECINCT
P12 NEIGHBOURHOOD RETAIL
CENTRE
NIRIMBA

O.G.E Group Pty. Ltd.
T (07) 5444 8883

Level 1 "The Old Courthouse"
4 First Avenue, Maroochydore Q 4558

DRAWING TITLE
BUILDING 2 - GROUND
PLAN
CLIENT
STOCKLANDS

PO Box 281
Maroochydore Q 4558

DRAWN
OGE

PROJECT No.
23037

info@ogegroup.com.au
www.ogegroup.com.au


DATE
27/6/2024

DRAWING No.
DA_4.04

QLD Reg. No. 4212
NSW Reg. No. 11843


SCALE @ A3
1:150

ISSUE No.
N

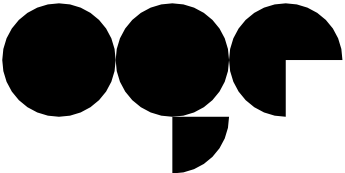


OGE Group
Architects

AURA RETAIL PRECINCT - BUILDING 2 - ROOF PLAN

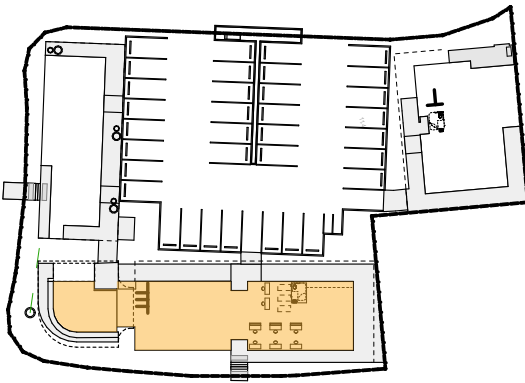

KEY PLAN

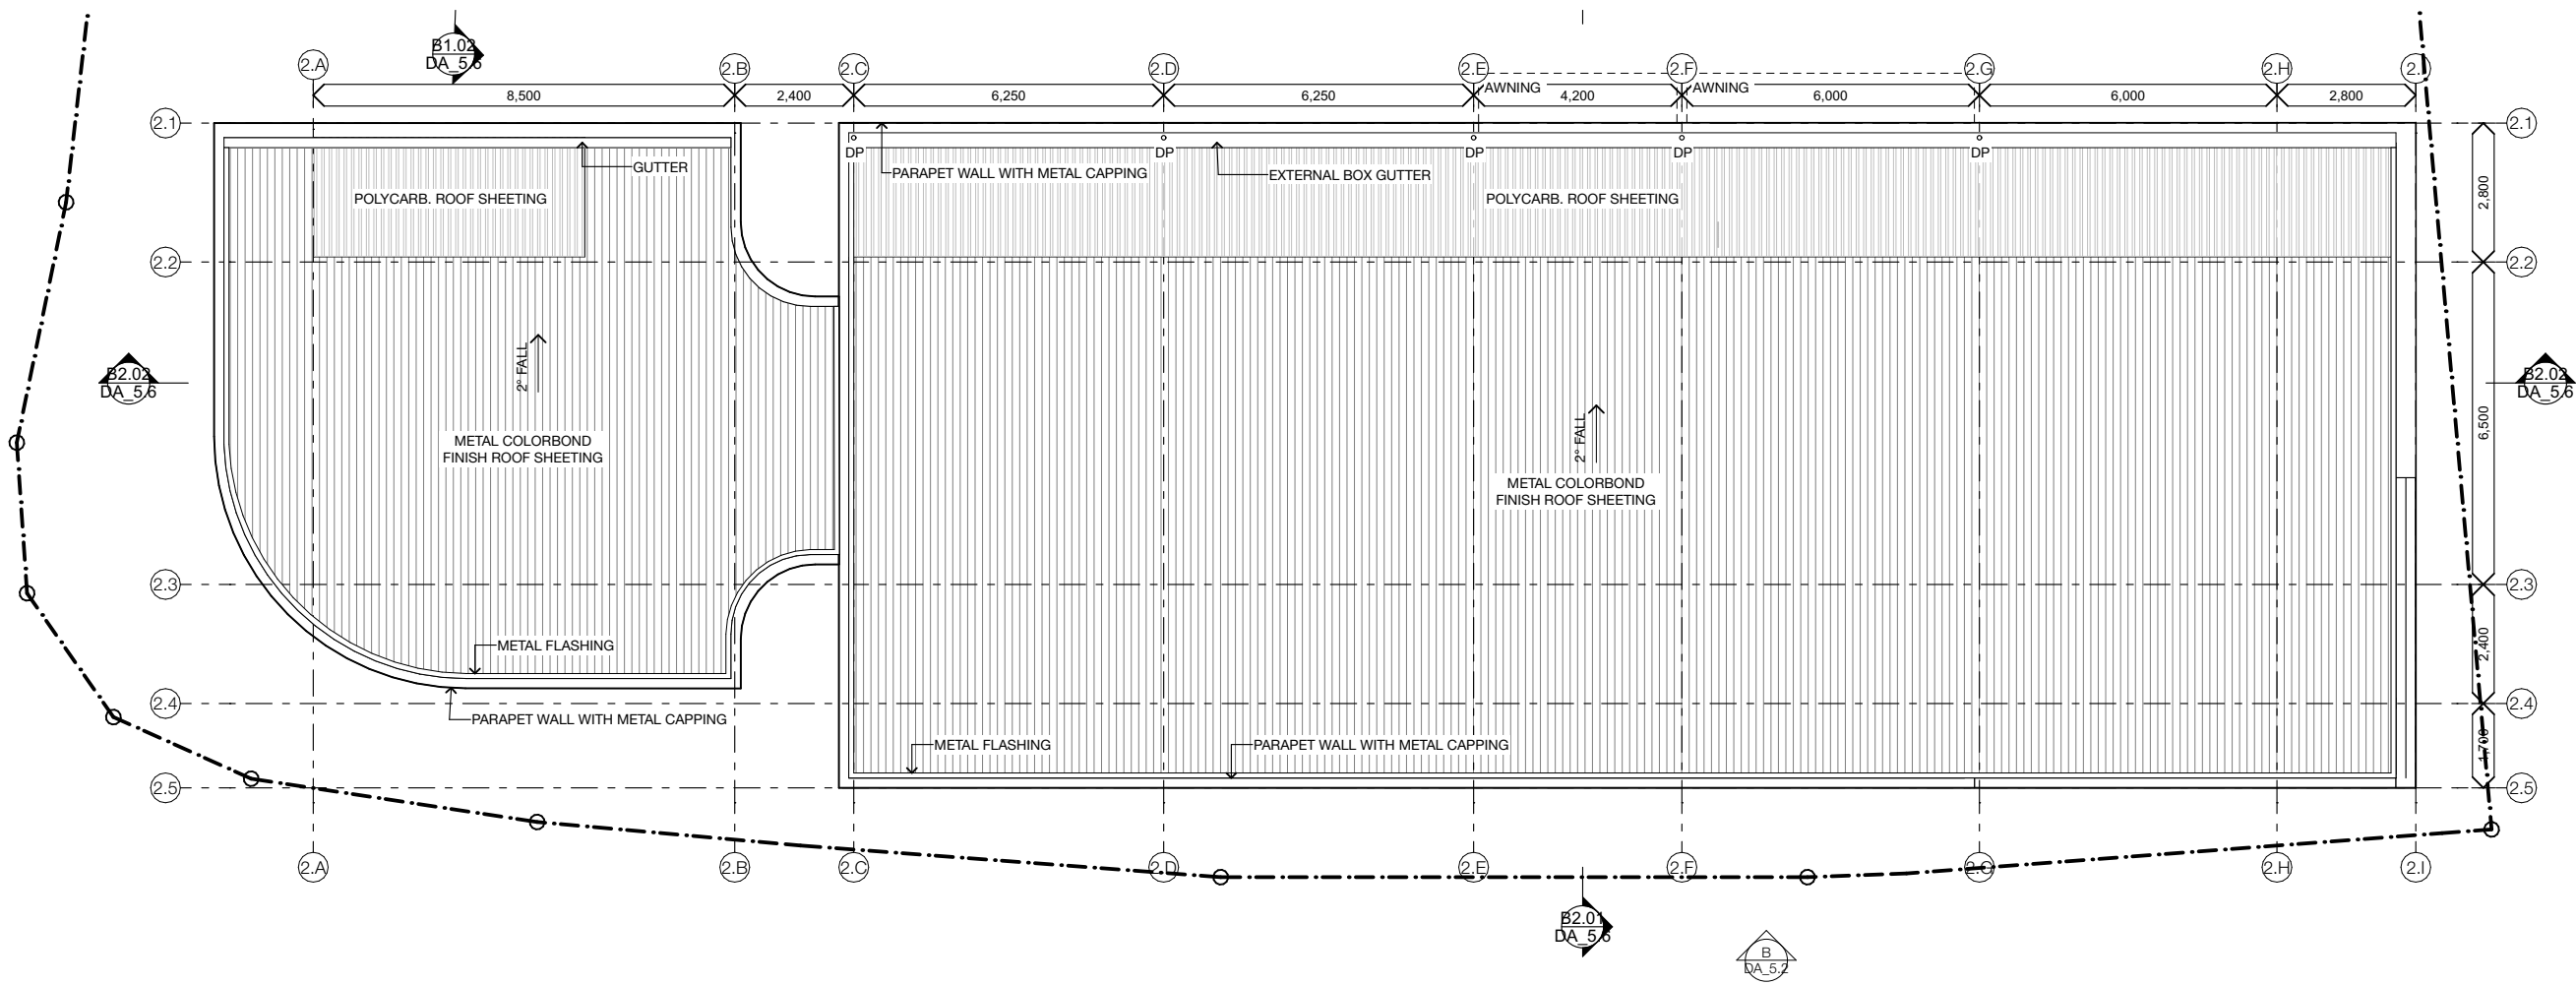

REV	DATE	DESCRIPTION	DRAWN	CHECKED
N	26/6/2024	Development Approval Issue	DH	NC

NOTE: Figured dimensions to be taken in preference to scaled. Verify all dimensions on site before commencing work or making shop drawings. When printing from electronic files it is the responsibility of the operator to ensure the required scale is achieved.

0 0.75 1.5 3.75 7.5
SCALE 1:150

DEVELOPMENT APPROVAL

PROJECT
AURA RETAIL PRECINCT
P12 NEIGHBOURHOOD RETAIL
CENTRE
NIRIMBA

DRAWING TITLE
BUILDING 2 - ROOF PLAN
CLIENT
STOCKLANDS

DRAWN
OGE
PROJECT No.
23037

DATE
27/6/2024
DRAWING No.
DA_4.05



SCALE @ A3
1:150
ISSUE No.
N

THIS DESIGN IS THE PROPERTY OF THE ARCHITECT. UNAUTHORISED USE OR REPRODUCTION WHOLLY OR IN PART MAY RESULT IN LEGAL ACTION.

O.G.E Group Pty. Ltd. Level 1 "The Old Courthouse" PO Box 281
T (07) 5444 8883 4 First Avenue, Maroochydore Q 4558 Maroochydore Q 4558
info@ogegroup.com.au QLD Reg. No. 4212
www.ogegroup.com.au NSW Reg. No. 11843



AURA RETAIL PRECINCT - BUILDING 3 - GROUND FLOOR

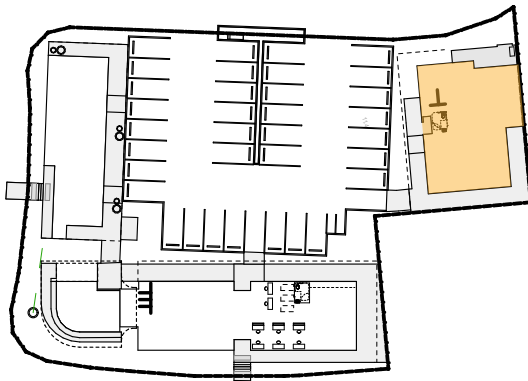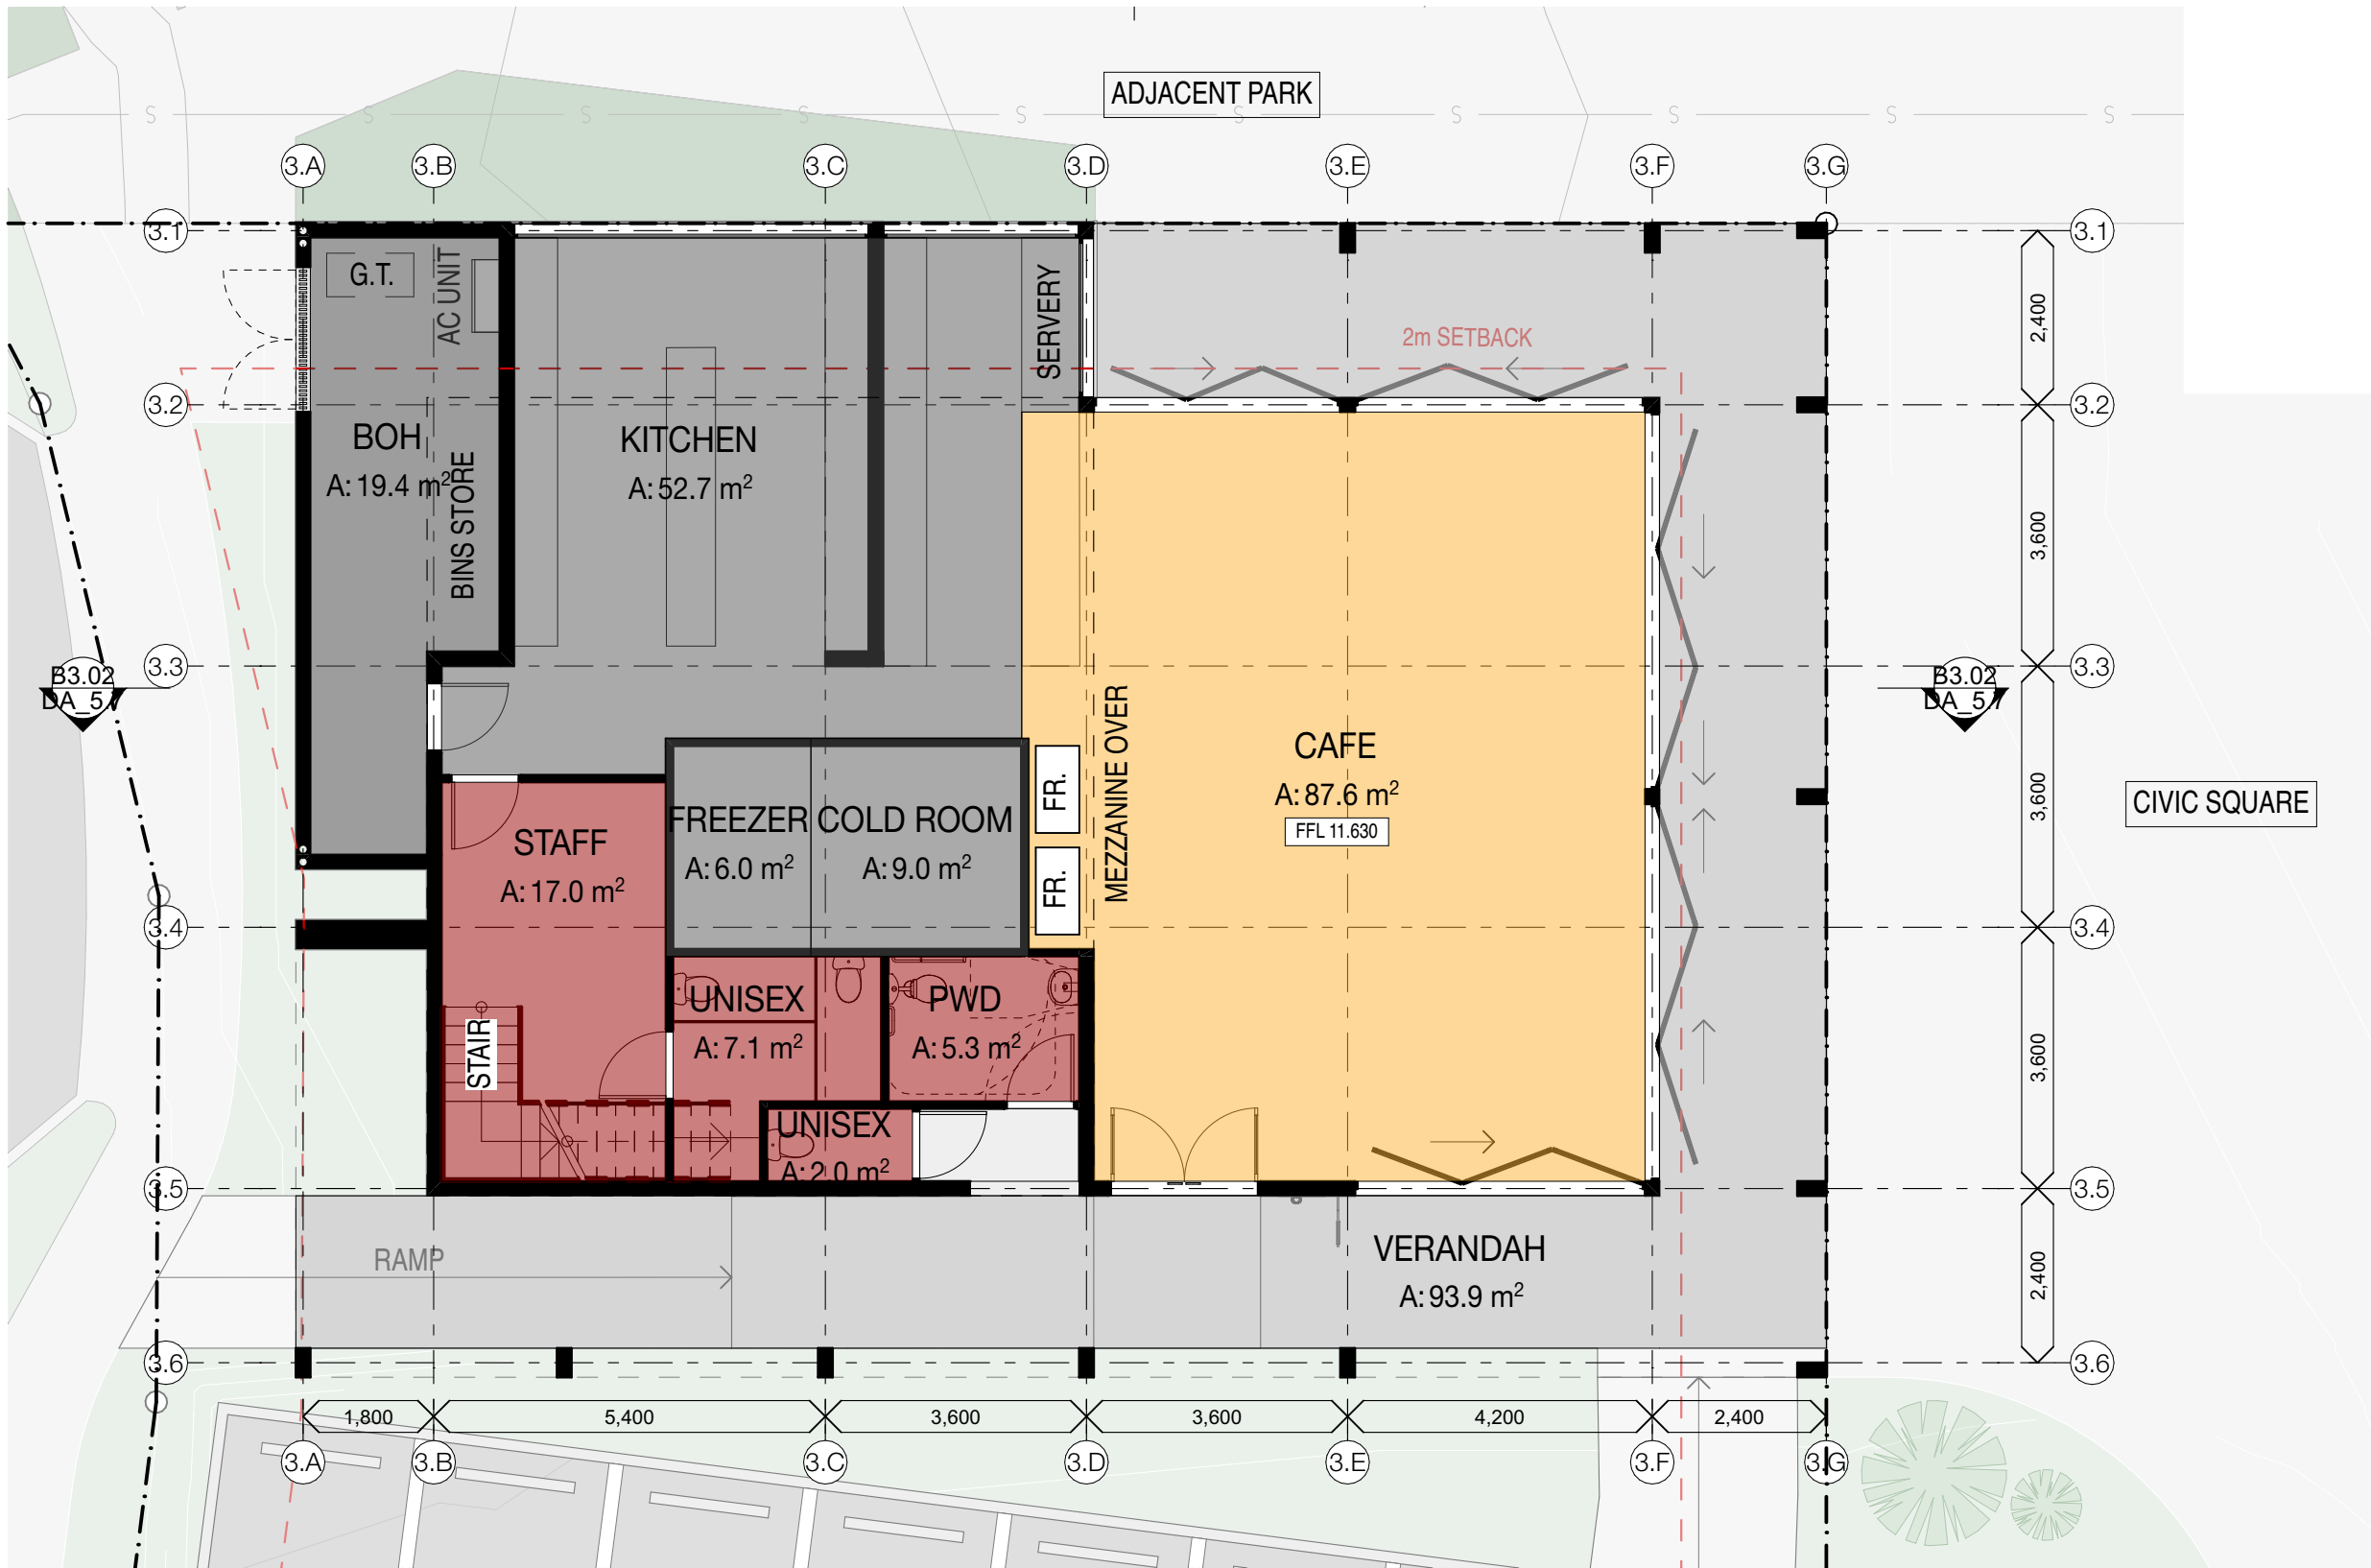


KEY PLAN

REV	DATE	DESCRIPTION	DRAWN	CHECKED
N	26/6/2024	Development Approval Issue	DH	NC

NOTE: Figured dimensions to be taken in preference to scaled. Verify all dimensions on site before commencing work or making shop drawings. When printing from electronic files it is the responsibility of the operator to ensure the required scale is achieved.

©2024 OGE Group Pty Ltd. All Rights Reserved. For Archival 26/06/2024 AURA RETAIL PRECINCT 12/03/2024 AURA RETAIL PRECINCT 12

DEVELOPMENT APPROVAL

 

PROJECT
AURA RETAIL PRECINCT
P12 NEIGHBOURHOOD RETAIL
CENTRE
NIRIMBA

THIS DESIGN IS THE PROPERTY OF THE ARCHITECT. UNAUTHORISED USE OR REPRODUCTION WHOLLY OR IN PART MAY RESULT IN LEGAL ACTION.

O.G.E Group Pty. Ltd. Level 1 "The Old Courthouse"
T (07) 5444 8883 4 First Avenue, Maroochydore Q 4558

DRAWING TITLE
BUILDING 3 - GROUND
FLOOR
CLIENT
STOCKLANDS


PO Box 281
Maroochydore Q 4558

DRAWN
OGE
PROJECT No.
23037

info@ogegroup.com.au
www.ogegroup.com.au



DATE
27/6/2024
DRAWING No.
DA_4.06

QLD Reg. No. 4212
NSW Reg. No. 11843

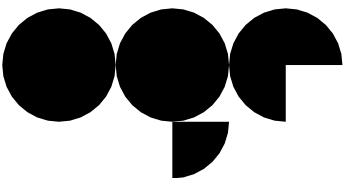

OGE Group
Architects

AURA RETAIL PRECINCT - BUILDING 3 - FIRST FLOOR

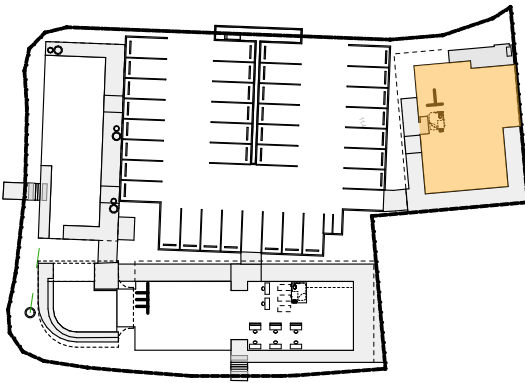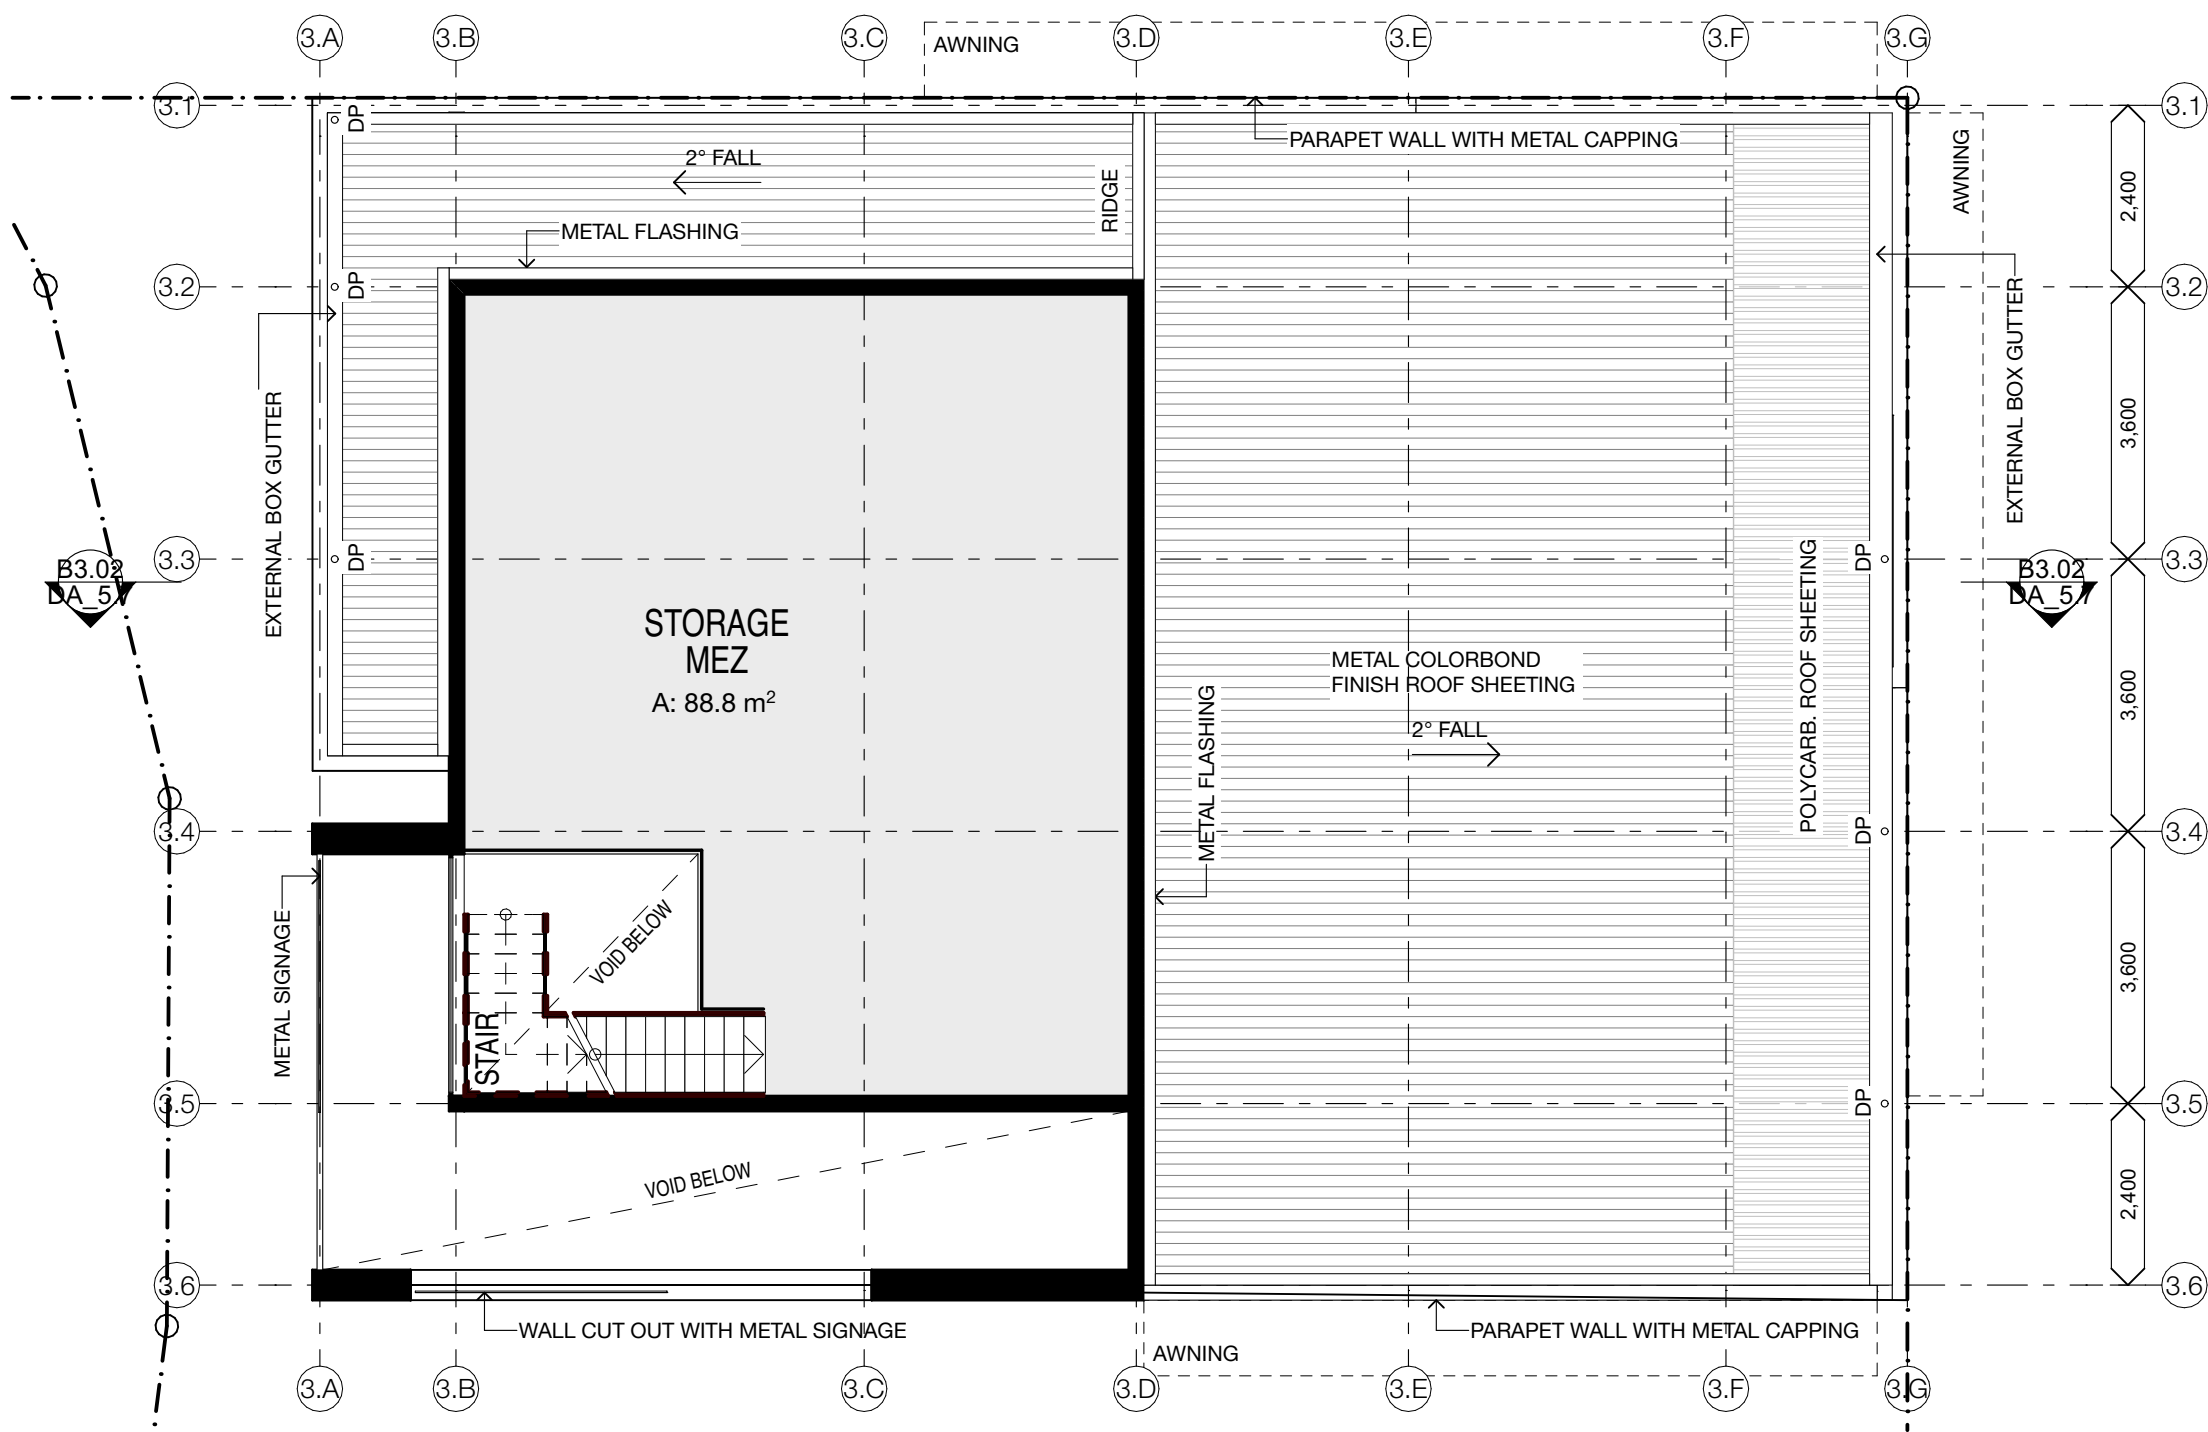


KEY PLAN

REV	DATE	DESCRIPTION	DRAWN	CHECKED
N	26/6/2024	Development Approval Issue	DH	NC

NOTE: Figured dimensions to be taken in preference to scaled. Verify all dimensions on site before commencing work or making shop drawings. When printing from electronic files it is the responsibility of the operator to ensure the required scale is achieved.

DEVELOPMENT APPROVAL

 

PROJECT
AURA RETAIL PRECINCT
P12 NEIGHBOURHOOD RETAIL
CENTRE
NIRIMBA

O.G.E Group Pty. Ltd.
T (07) 5444 8883
Level 1 "The Old Courthouse"
4 First Avenue, Maroochydore Q 4558

DRAWING TITLE
BUILDING 3 - FIRST FLOOR
CLIENT
STOCKLANDS


PO Box 281
Maroochydore Q 4558

DRAWN
OGE
PROJECT No.
23037

info@ogegroup.com.au
www.ogegroup.com.au



DATE
27/6/2024
DRAWING No.
DA_4.07

QLD Reg. No. 4212
NSW Reg. No. 11843

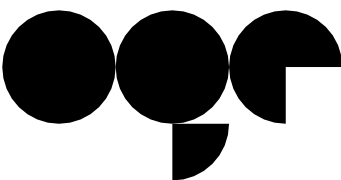

OGE Group
Architects

AURA RETAIL PRECINCT - BUILDING 3 - ROOF PLAN

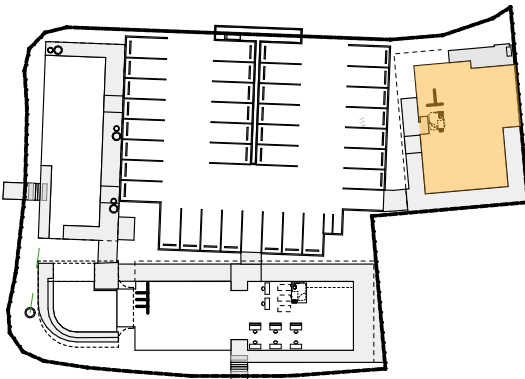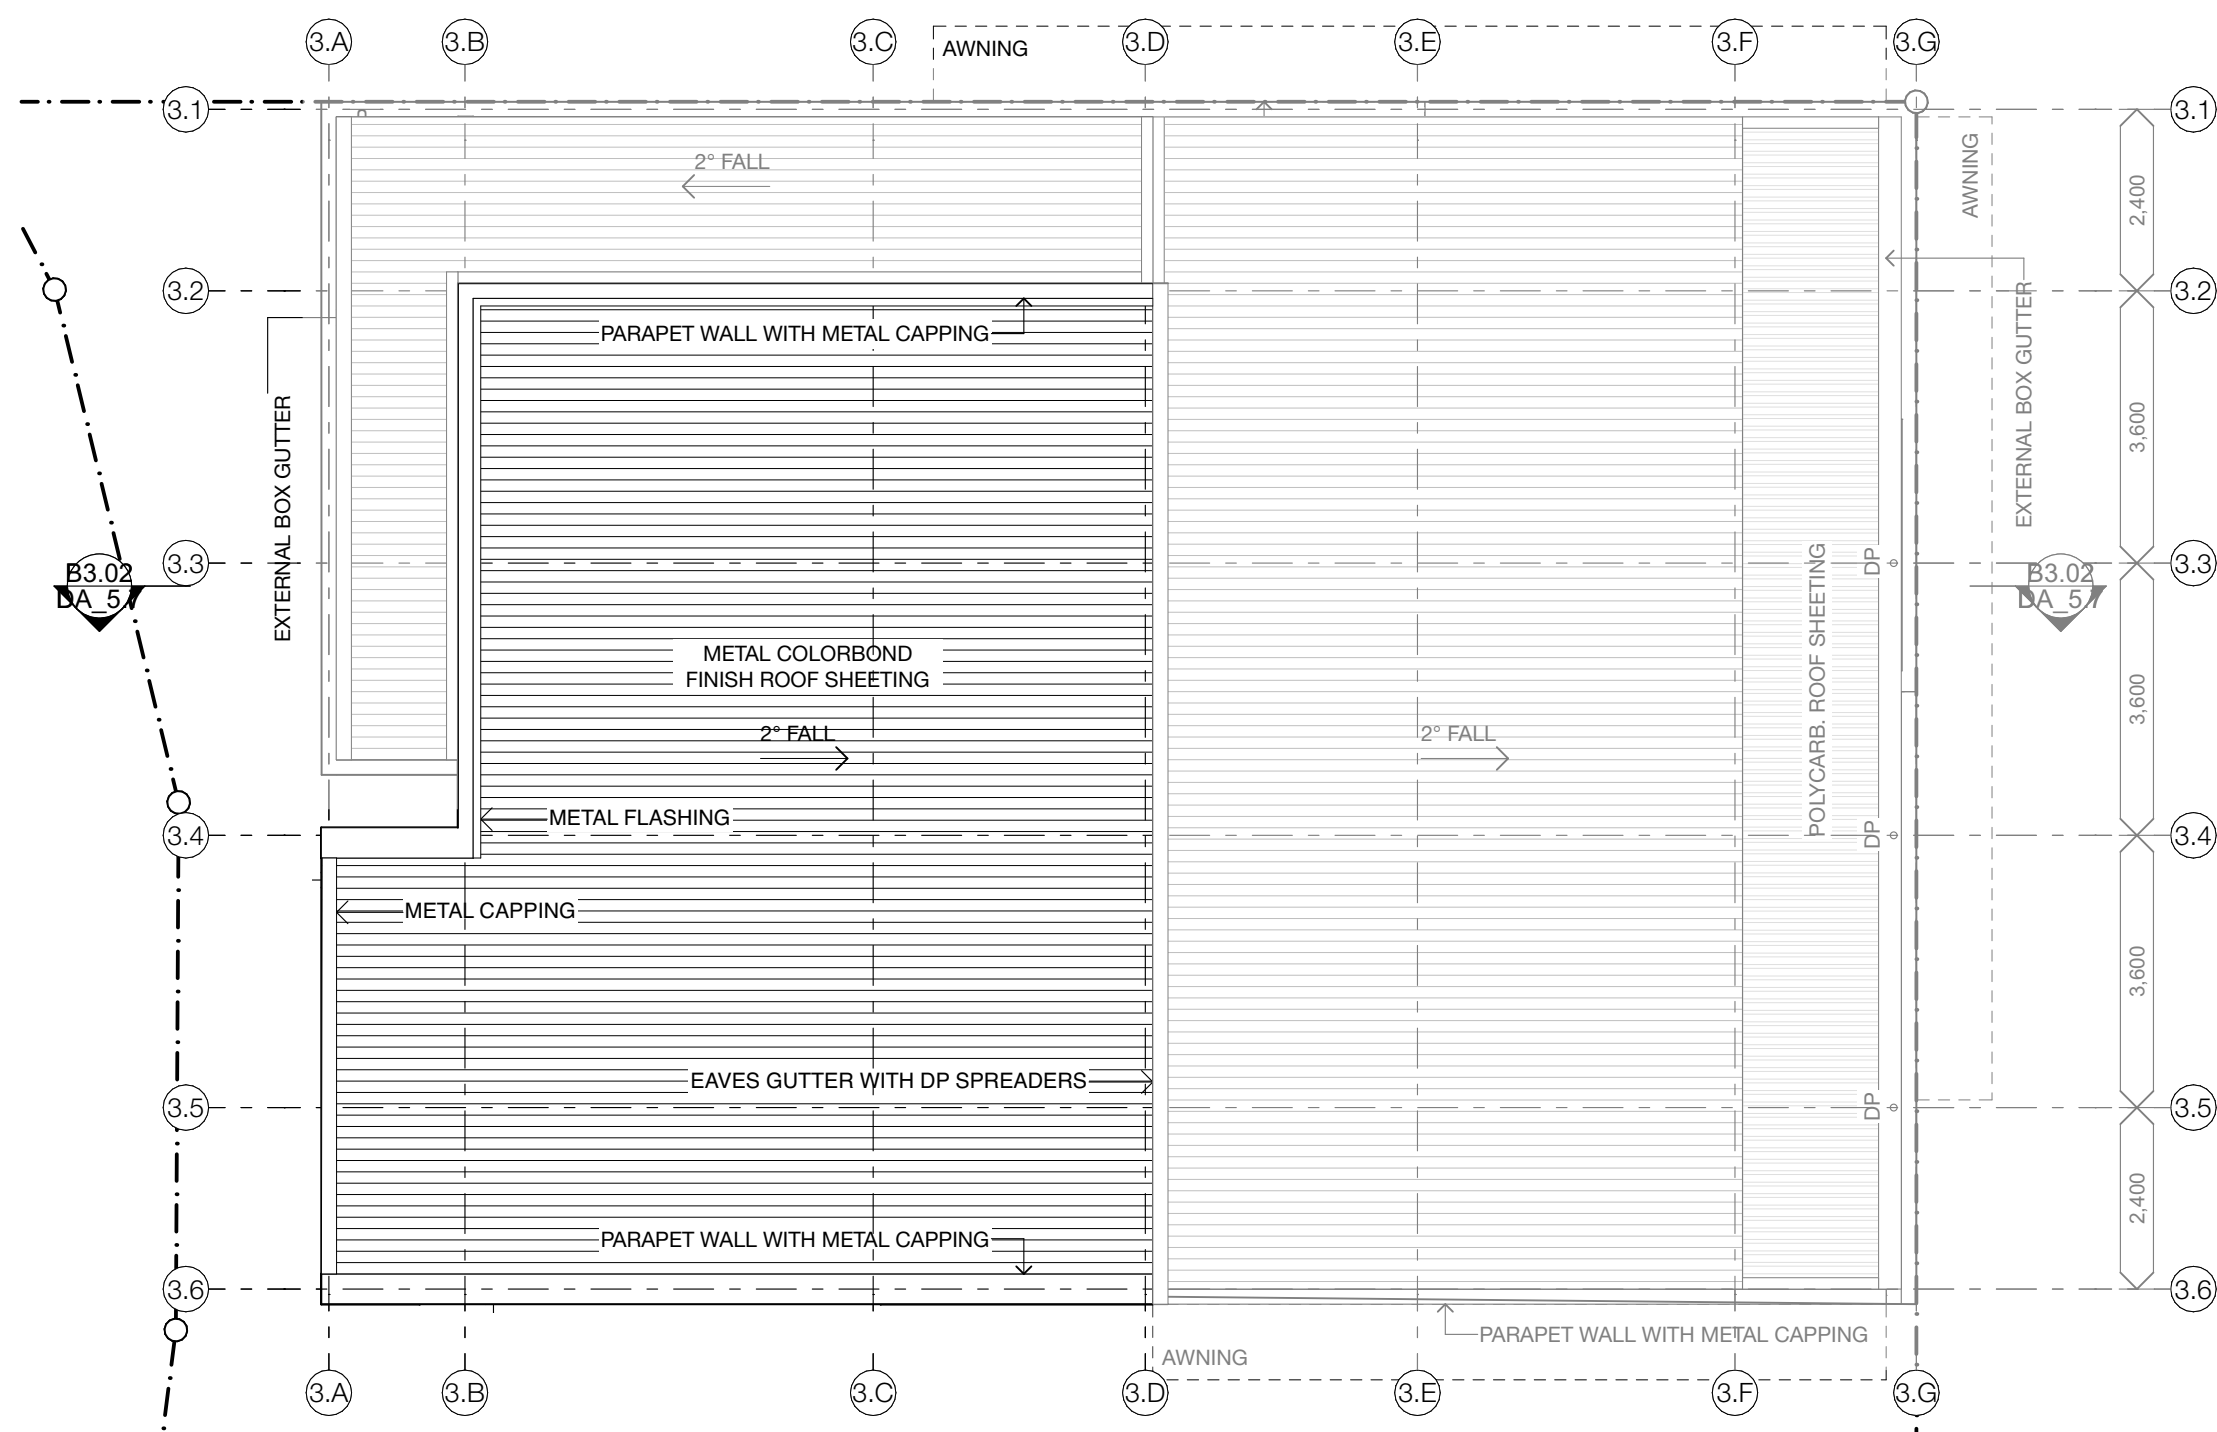


KEY PLAN

REV	DATE	DESCRIPTION	DRAWN	CHECKED
N	26/6/2024	Development Approval Issue	DH	NC

NOTE: Figured dimensions to be taken in preference to scaled. Verify all dimensions on site before commencing work or making shop drawings. When printing from electronic files it is the responsibility of the operator to ensure the required scale is achieved.

©2024 OGE Group Pty. Ltd. All Rights Reserved. This Drawing is the Property of OGE Group Pty. Ltd. and is not to be reproduced without written permission.

DEVELOPMENT APPROVAL

 

PROJECT
AURA RETAIL PRECINCT
P12 NEIGHBOURHOOD RETAIL
CENTRE
NIRIMBA

O.G.E Group Pty. Ltd.
T (07) 5444 8883
Level 1 "The Old Courthouse"
4 First Avenue, Maroochydore Q 4558

DRAWING TITLE
BUILDING 3 - ROOF PLAN
CLIENT
STOCKLANDS


PO Box 281
Maroochydore Q 4558

DRAWN
OGE
PROJECT No.
23037

info@ogegroup.com.au
www.ogegroup.com.au

DATE
27/6/2024
DRAWING No.
DA_4.08

QLD Reg. No. 4212
NSW Reg. No. 11843

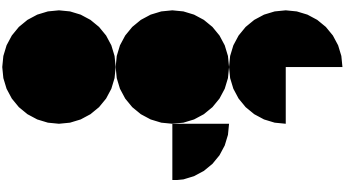

OGE Group
Architects

3.


ELEVATIONS & SECTIONS

STREET ELEVATIONS
BUILDING ELEVATIONS
BUILDING SECTIONS




OGE Group
Architects

AURA RETAIL PRECINCT - STREET ELEVATIONS

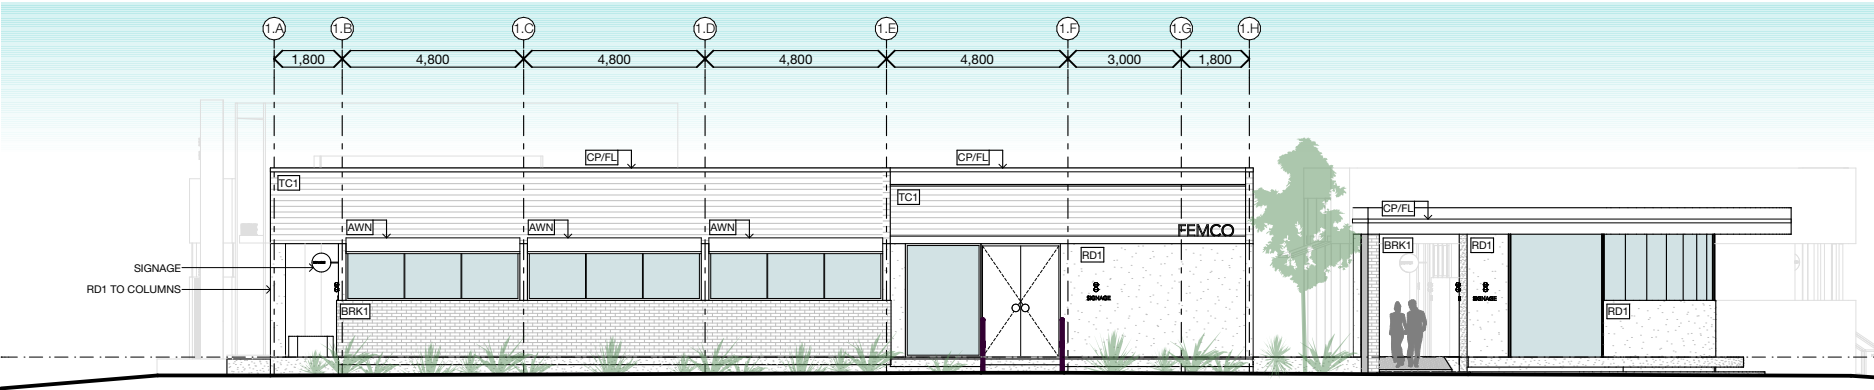

MATERIALS & COLOUR LEGEND


- CR Metal Colorbond finish roof sheeting
- CP/FL Metal Colorbond finish capping and flashing
- RD1 Rendered Blockwork, Painted finish: white
- RD2 Rendered FC lightweight Parapet Wall, Paint finish: white
- BRK1 Selected toned facebrick cladding over Blockwork
- TC1 Profiled FC weatherboard cladding, Painted finish: white
- SCR1 Vertical aluminium fixed batten screen gate - white
- AWN Lightweight Mulberry toned fabric awning roof
- P1 CSH feature steel columns, Powdercoated: white
- C1 Rendered Blockwork Columns, Painted finish: white
- P01 Painted Plasterboard - white

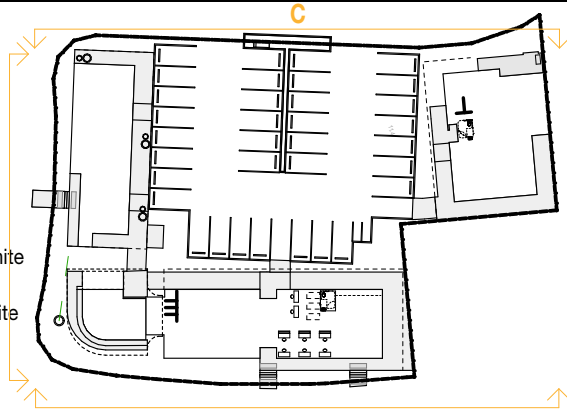

KEY PLAN

A

SOUTH STREET ELEVATION
1:200

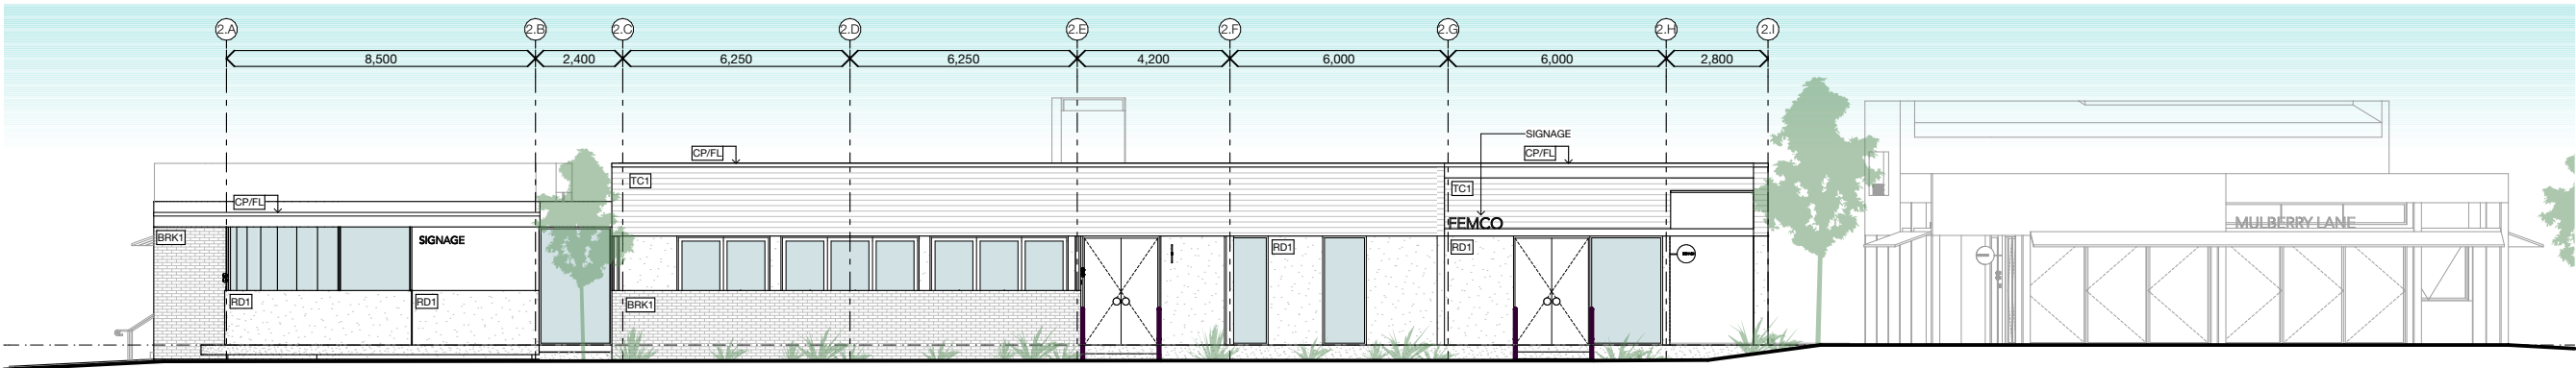

B

EAST STREET ELEVATION
1:200



C

WEST STREET ELEVATION
1:200

REV	DATE	DESCRIPTION	DRAWN	CHECKED
N	26/6/2024	Development Approval Issue	DH	NC

NOTE: Figured dimensions to be taken in preference to scaled. Verify all dimensions on site before commencing work or making shop drawings. When printing from electronic files it is the responsibility of the operator to ensure the required scale is achieved.

DEVELOPMENT APPROVAL



PROJECT
AURA RETAIL PRECINCT
P12 NEIGHBOURHOOD RETAIL
CENTRE
NIRIMBA

O.G.E Group Pty. Ltd.
T (07) 5444 8883

DRAWING TITLE
STREET ELEVATIONS
CLIENT
STOCKLANDS

Level 1 "The Old Courthouse"
4 First Avenue, Maroochydore Q 4558

PO Box 281
Maroochydore Q 4558

DRAWN
OGE

PROJECT No.
23037

info@ogegroup.com.au
www.ogegroup.com.au


DATE
27/6/2024

DRAWING No.
DA_5.2

QLD Reg. No. 4212
NSW Reg. No. 11843


SCALE @ A3
1:200

ISSUE No.
N

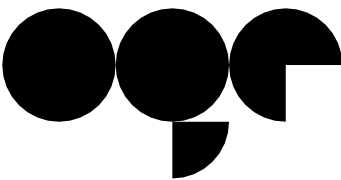


OGE Group
Architects


AURA RETAIL PRECINCT - BUILDING ELEVATIONS

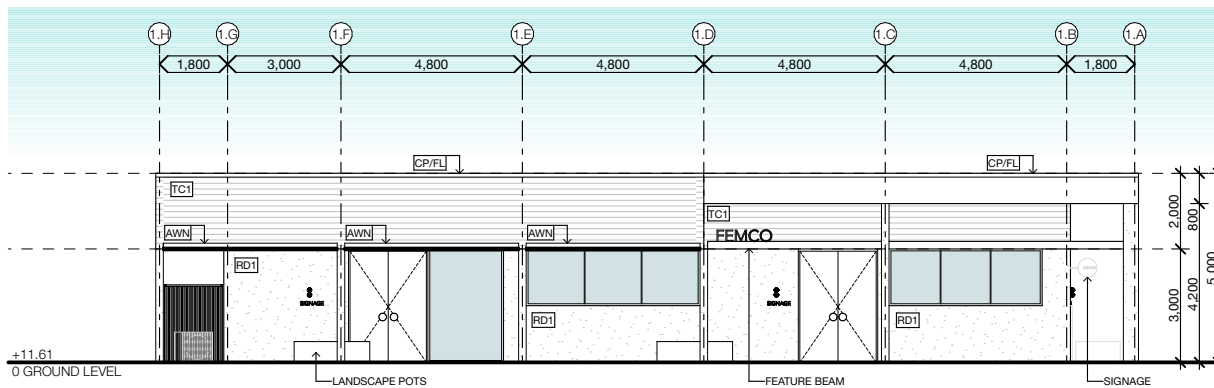


B1 NORTH ELEVATION
1:200

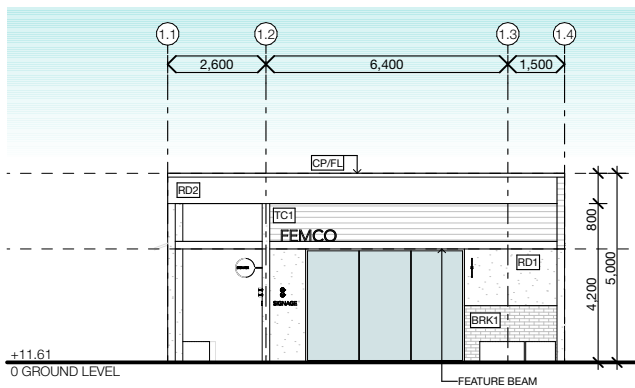


B1 WEST ELEVATION
1:200

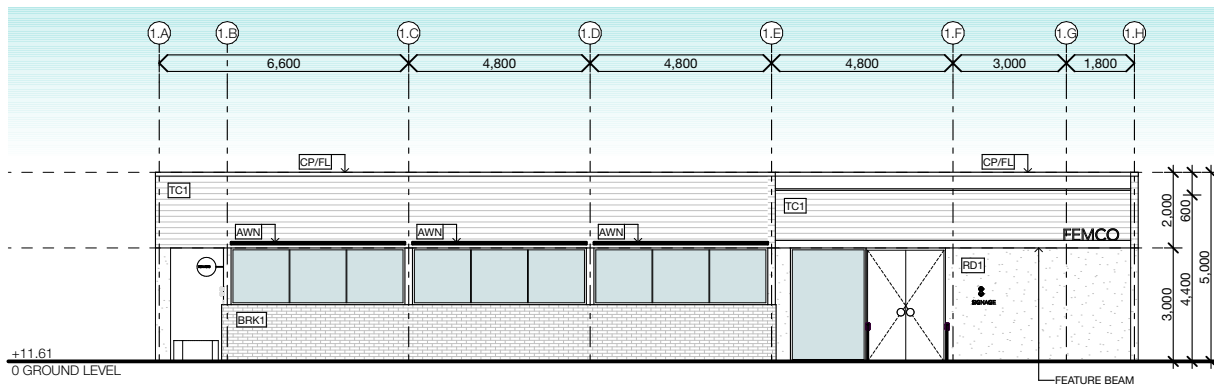

B1 SOUTH ELEVATION
1:200

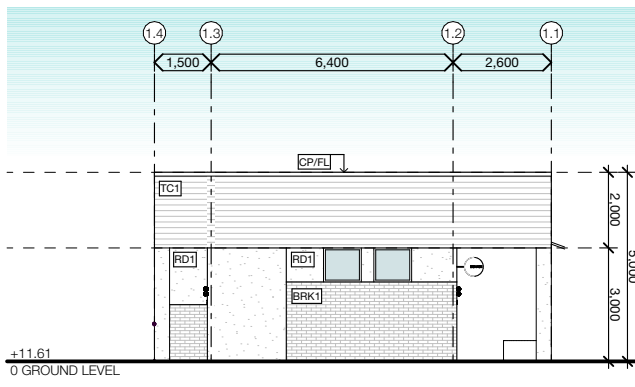

B1 EAST ELEVATION
1:200

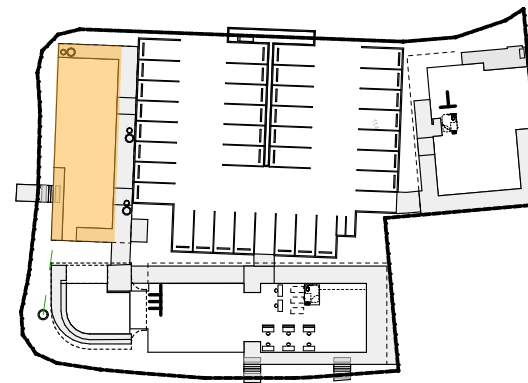

KEY PLAN


MATERIALS & COLOUR LEGEND

- CR Metal Colorbond finish roof sheeting
- CP/FL Metal Colorbond finish capping and flashing
- RD1 Rendered Blockwork, Painted finish: white
- RD2 Rendered FC lightweight Parapet Wall, Paint finish: white
- BRK1 Selected toned facebrick cladding over Blockwork
- TC1 Profiled FC weatherboard cladding, Painted finish: white
- SCR1 Vertical aluminium fixed batten screen gate - white
- AWN Lightweight Mulberry toned fabric awning roof
- P1 CSH feature steel columns, Powdercoated: white
- C1 Rendered Blockwork Columns, Painted finish: white
- P01 Painted Plasterboard - white

REV	DATE	DESCRIPTION	DRAWN	CHECKED
N	26/6/2024	Development Approval Issue	DH	NC

NOTE: Figured dimensions to be taken in preference to scaled. Verify all dimensions on site before commencing work or making shop drawings. When printing from electronic files it is the responsibility of the operator to ensure the required scale is achieved.

DEVELOPMENT APPROVAL

 

PROJECT
AURA RETAIL PRECINCT
P12 NEIGHBOURHOOD RETAIL
CENTRE
NIRIMBA

THIS DESIGN IS THE PROPERTY OF THE ARCHITECT. UNAUTHORISED USE OR REPRODUCTION WHOLLY OR IN PART MAY RESULT IN LEGAL ACTION.

O.G.E Group Pty. Ltd.
T (07) 5444 8883

Level 1 "The Old Courthouse"
4 First Avenue, Maroochydore Q 4558

PO Box 281
Maroochydore Q 4558

DRAWN
OGE

PROJECT No.
23037

info@ogegroup.com.au
www.ogegroup.com.au

DATE
27/6/2024

DRAWING No.
DA_5.3

QLD Reg. No. 4212
NSW Reg. No. 11843




OGE Group
Architects


AURA RETAIL PRECINCT - BUILDING ELEVATIONS

MATERIALS & COLOUR LEGEND


- CR Metal Colorbond finish roof sheeting
- CP/FL Metal Colorbond finish capping and flashing
- RD1 Rendered Blockwork, Painted finish: white
- RD2 Rendered FC lightweight Parapet Wall, Paint finish: white
- BRK1 Selected toned facebrick cladding over Blockwork
- TC1 Profiled FC weatherboard cladding, Painted finish: white
- SCR1 Vertical aluminium fixed batten screen gate - white
- AWN Lightweight Mulberry toned fabric awning roof
- P1 CSH feature steel columns, Powdercoated: white
- C1 Rendered Blockwork Columns, Painted finish: white
- P01 Painted Plasterboard - white

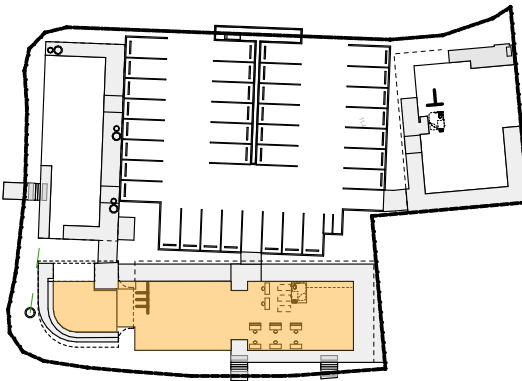


KEY PLAN

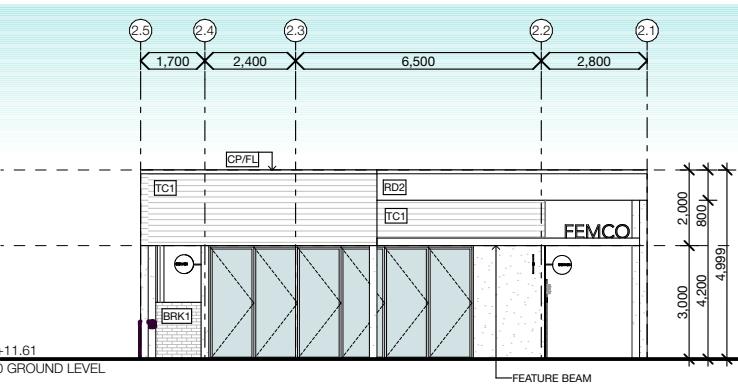


NORTH ELEVATION
1:200

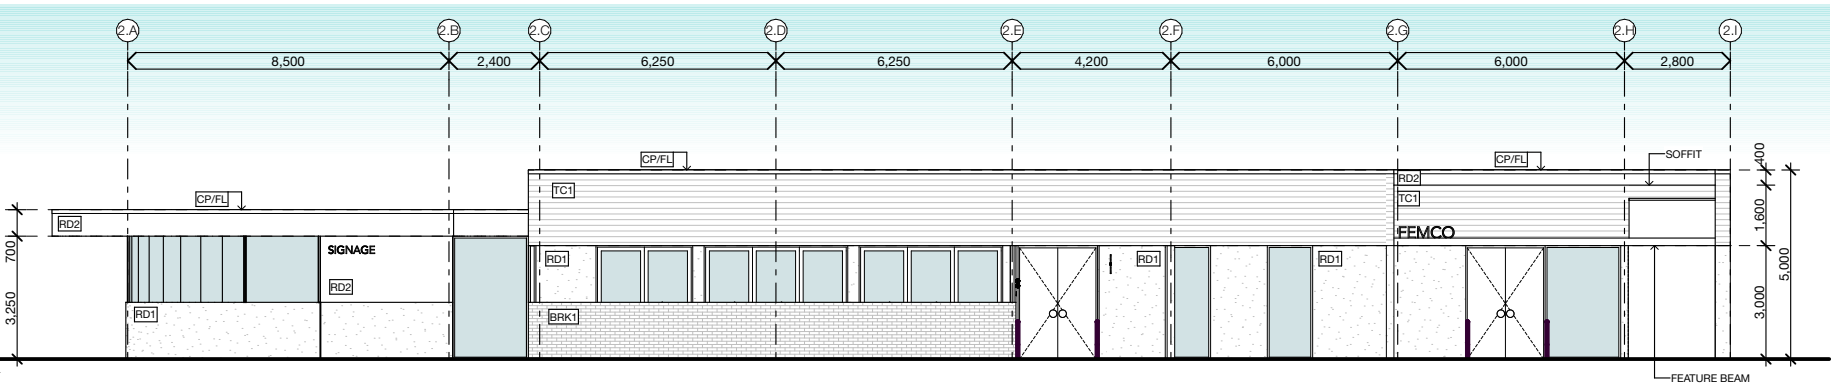

EAST ELEVATION
1:200

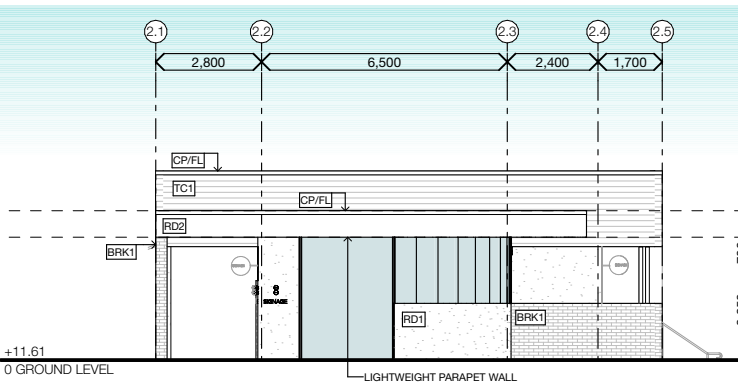

SOUTH ELEVATION
1:200

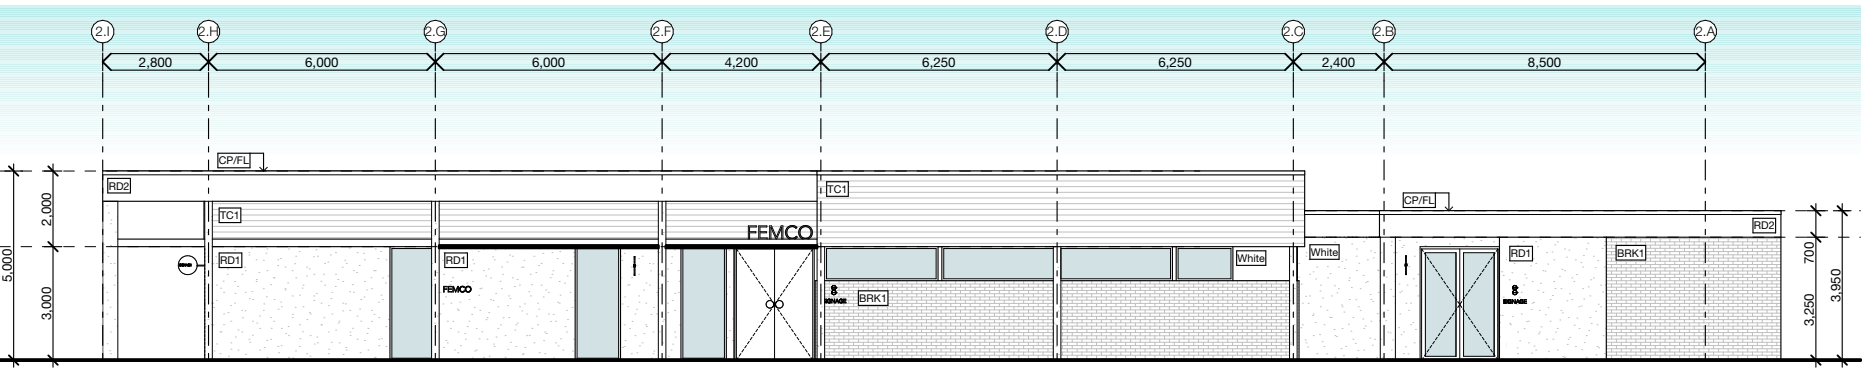

WEST ELEVATION
1:200

REV	DATE	DESCRIPTION	DRAWN	CHECKED
N	26/6/2024	Development Approval Issue	DH	NC

NOTE: Figured dimensions to be taken in preference to scaled. Verify all dimensions on site before commencing work or making shop drawings. When printing from electronic files it is the responsibility of the operator to ensure the required scale is achieved.

DEVELOPMENT APPROVAL

0 1 2 5 10
SCALE 1:200

PROJECT
AURA RETAIL PRECINCT
P12 NEIGHBOURHOOD RETAIL
CENTRE
NIRIMBA

THIS DESIGN IS THE PROPERTY OF THE ARCHITECT. UNAUTHORISED USE OR REPRODUCTION WHOLLY OR IN PART MAY RESULT IN LEGAL ACTION.


O.G.E Group Pty. Ltd. Level 1 "The Old Courthouse"
T (07) 5444 8883 4 First Avenue, Maroochydore Q 4558

DRAWING TITLE
BUILDING ELEVATIONS
CLIENT
STOCKLANDS

PO Box 281
Maroochydore Q 4558


DRAWN
OGE
PROJECT No.
23037
info@ogegroup.com.au
www.ogegroup.com.au

DATE
27/6/2024
DRAWING No.
DA_5.4
SCALE @ A3
1:200
ISSUE No.
N
QLD Reg. No. 4212
NSW Reg. No. 11843

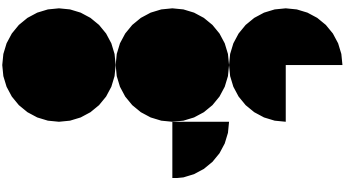


OGE Group
Architects


AURA RETAIL PRECINCT - BUILDING ELEVATIONS

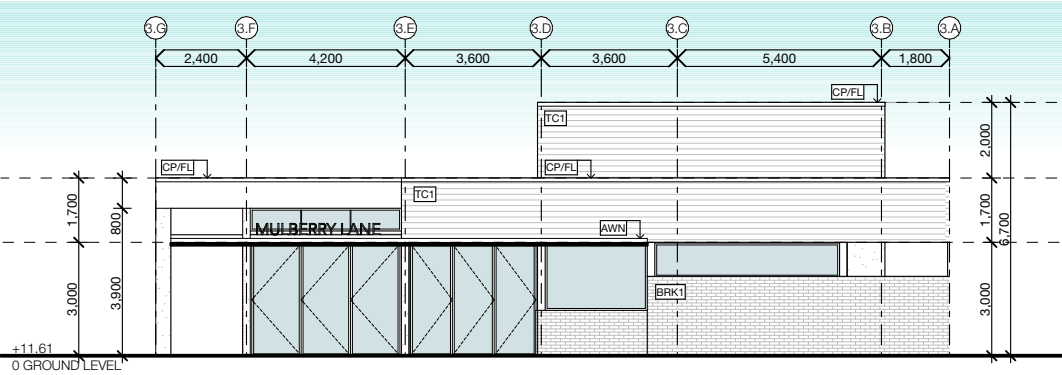


B3 NORTH ELEVATION
1:200

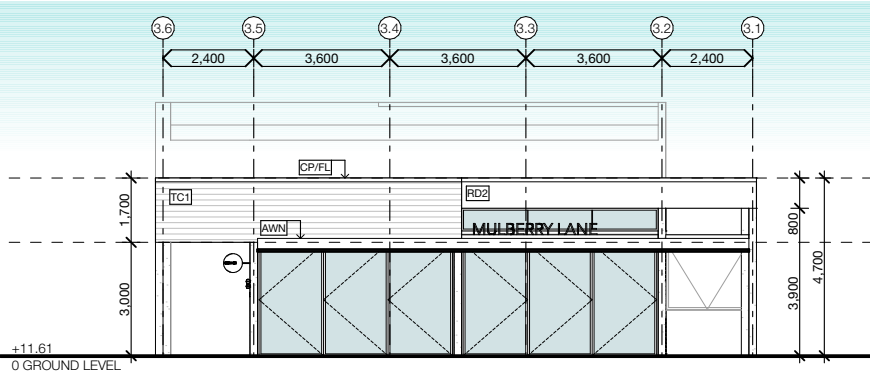


B3 EAST ELEVATION
1:200

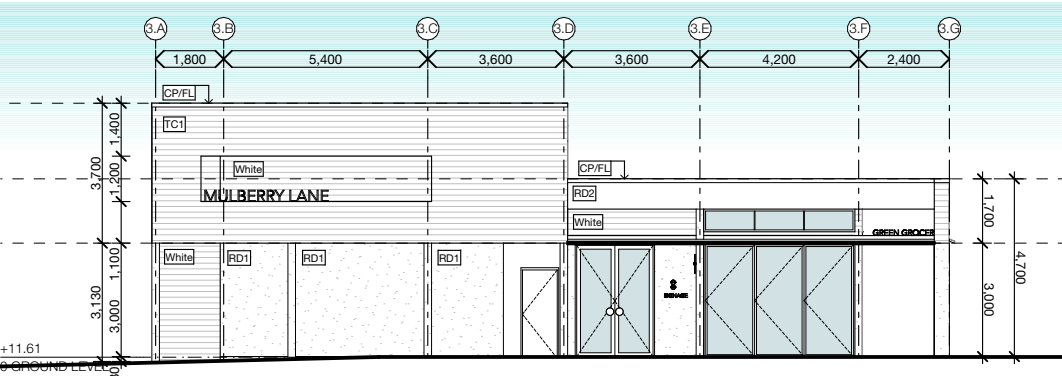

B3 SOUTH ELEVATION
1:200

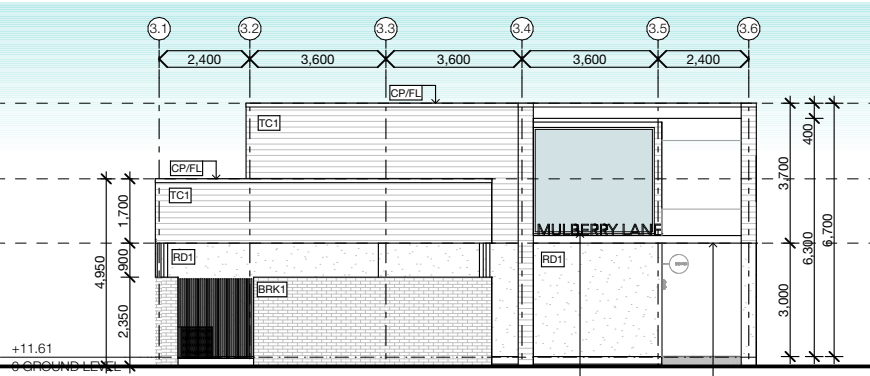

B3 WEST ELEVATION
1:200

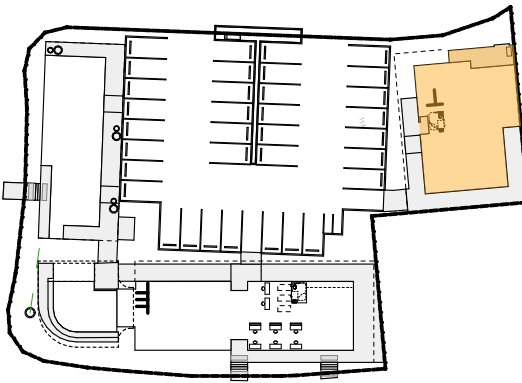

KEY PLAN

MATERIALS & COLOUR LEGEND


- CR Metal Colorbond finish roof sheeting
- CP/FL Metal Colorbond finish capping and flashing
- RD1 Rendered Blockwork, Painted finish: white
- RD2 Rendered FC lightweight Parapet Wall, Paint finish: white
- BRK1 Selected toned facebrick cladding over Blockwork
- TC1 Profiled FC weatherboard cladding, Painted finish: white
- SCR1 Vertical aluminium fixed batten screen gate - white
- AWN Lightweight Mulberry toned fabric awning roof
- P1 CSH feature steel columns, Powdercoated: white
- C1 Rendered Blockwork Columns, Painted finish: white
- P01 Painted Plasterboard - white

REV	DATE	DESCRIPTION	DRAWN	CHECKED
N	26/6/2024	Development Approval Issue	DH	NC

NOTE: Figured dimensions to be taken in preference to scaled. Verify all dimensions on site before commencing work or making shop drawings. When printing from electronic files it is the responsibility of the operator to ensure the required scale is achieved.

© 2024 OGE Group Pty. Ltd. All Rights Reserved. For Archival 26/06/2024 AURA RETAIL PRECINCT 12/2024 AURA RETAIL PRECINCT 12

DEVELOPMENT APPROVAL

 

PROJECT
AURA RETAIL PRECINCT
P12 NEIGHBOURHOOD RETAIL
CENTRE
NIRIMBA

DRAWING TITLE
BUILDING ELEVATIONS

CLIENT
STOCKLANDS

THIS DESIGN IS THE PROPERTY OF THE ARCHITECT. UNAUTHORISED USE OR REPRODUCTION WHOLLY OR IN PART MAY RESULT IN LEGAL ACTION.

DRAWN
OGE

DATE
27/6/2024

SCALE @ A3
1:200

PROJECT No.
23037

DRAWING No.
DA_5.5

ISSUE No.
N

Q.G.E Group Pty. Ltd.
T (07) 5444 8883

Level 1 "The Old Courthouse"
4 First Avenue, Maroochydore Q 4558


PO Box 281
Maroochydore Q 4558

info@ogegroup.com.au
www.ogegroup.com.au


QLD Reg. No. 4212
NSW Reg. No. 11843





AURA RETAIL PRECINCT - BUILDING SECTIONS

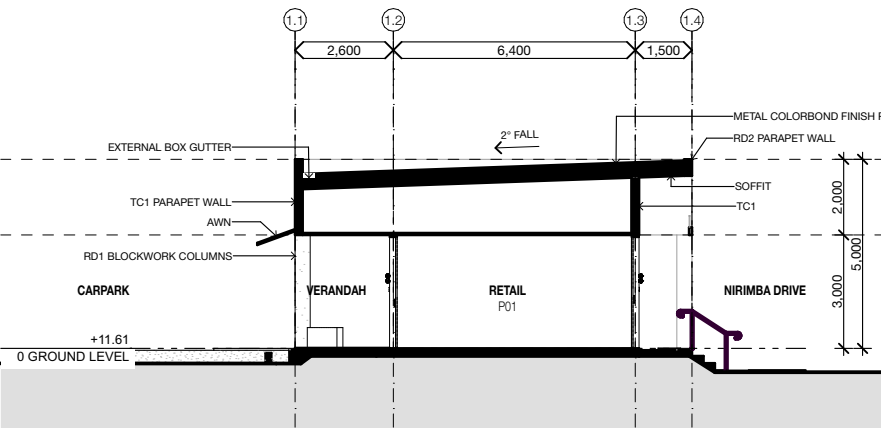


B1.01 SECTION 01
1:200

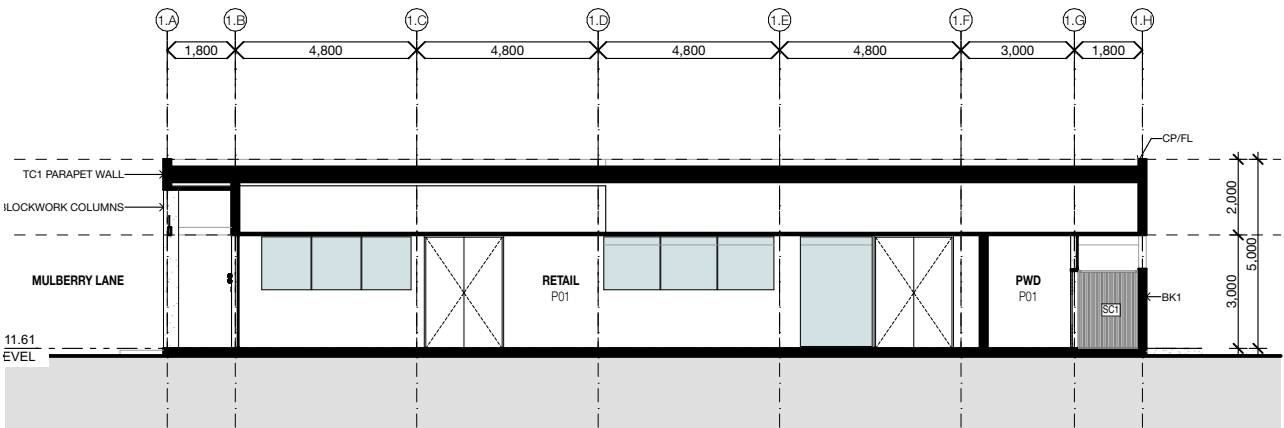

B1.02 SECTION 02
1:200

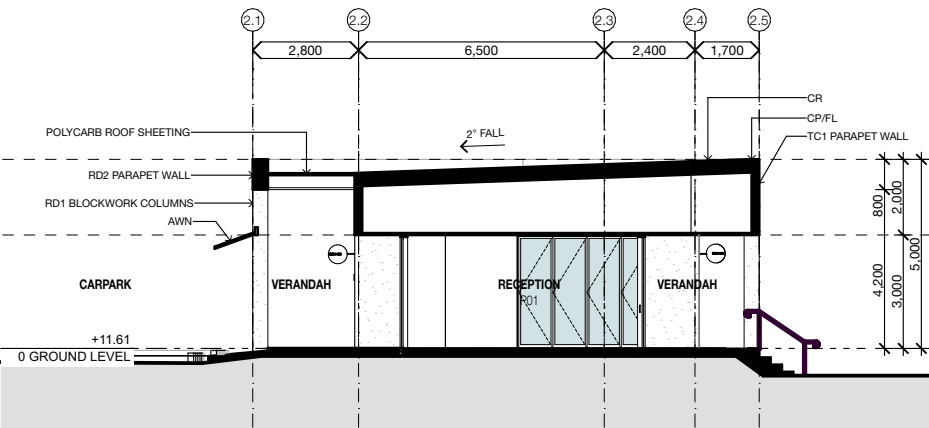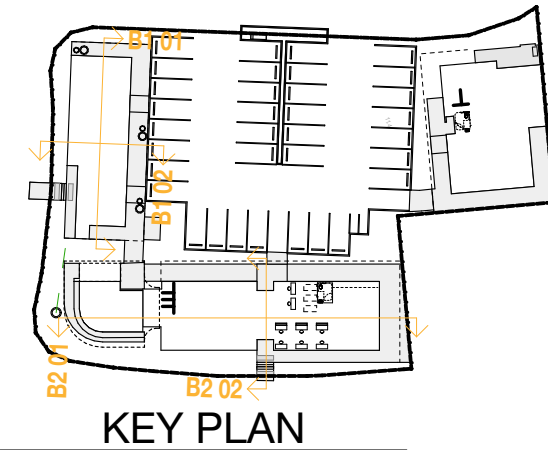

B2.01 SECTION 01
1:200

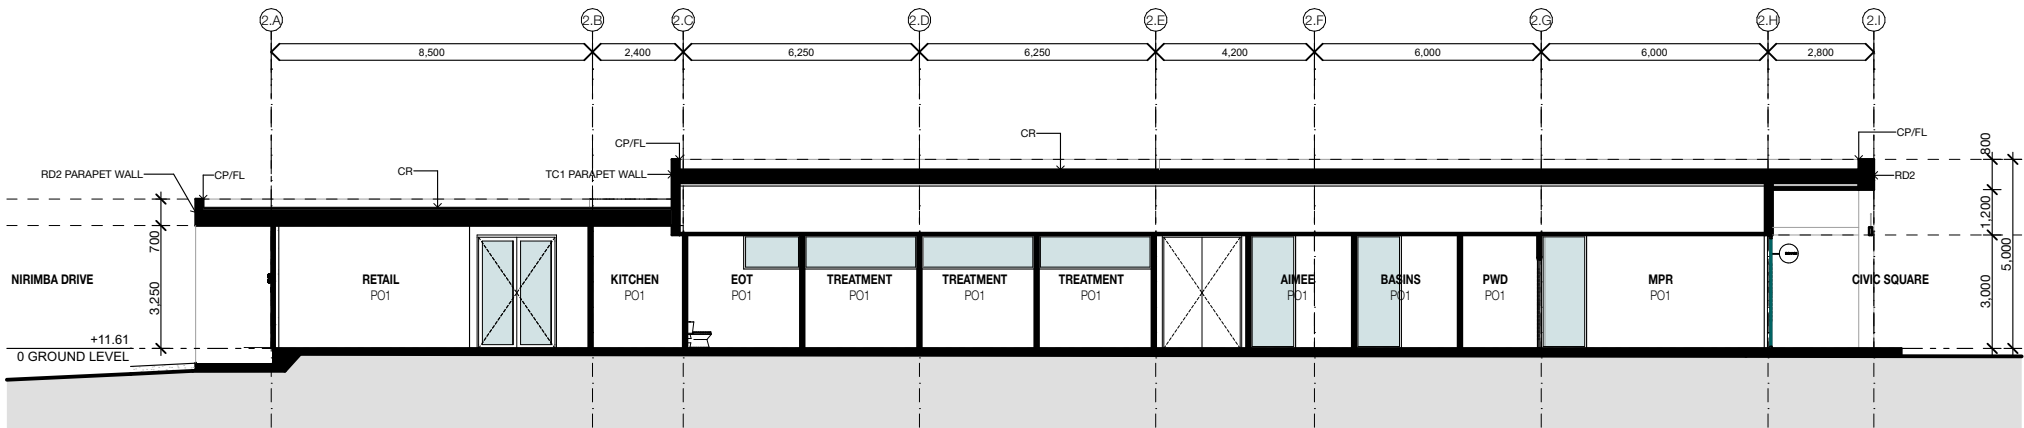

B2.02 SECTION 02
1:200

MATERIALS & COLOUR LEGEND


- CR Metal Colorbond finish roof sheeting
- CP/FL Metal Colorbond finish capping and flashing
- RD1 Rendered Blockwork, Painted finish: white
- RD2 Rendered FC lightweight Parapet Wall, Paint finish: white
- BRK1 Selected toned facebrick cladding over Blockwork
- TC1 Profiled FC weatherboard cladding, Painted finish: white
- SCR1 Vertical aluminium fixed batten screen gate - white
- AWN Lightweight Mulberry toned fabric awning roof
- P1 CSH feature steel columns, Powdercoated: white
- C1 Rendered Blockwork Columns, Painted finish: white
- P01 Painted Plasterboard - white

REV	DATE	DESCRIPTION	DRAWN	CHECKED
N	26/6/2024	Development Approval Issue	DH	NC

NOTE: Figured dimensions to be taken in preference to scaled. Verify all dimensions on site before commencing work or making shop drawings. When printing from electronic files it is the responsibility of the operator to ensure the required scale is achieved.

©2024 OGE Group Pty. Ltd. All Rights Reserved. For Approval 26/06/2024 AURA RETAIL PRECINCT 12/2024 AURA RETAIL PRECINCT 12

DEVELOPMENT APPROVAL

 

PROJECT
AURA RETAIL PRECINCT
P12 NEIGHBOURHOOD RETAIL
CENTRE
NIRIMBA

DRAWING TITLE
BUILDING SECTIONS
CLIENT
STOCKLANDS

DRAWN
OGE
PROJECT No.
23037


DATE
27/6/2024
DRAWING No.
DA_5.6

SCALE @ A3
1:200
ISSUE No.
N


O.G.E Group Pty. Ltd. Level 1 "The Old Courthouse" PO Box 281
T (07) 5444 8883 4 First Avenue, Maroochydore Q 4558 Maroochydore Q 4558
info@ogegroup.com.au www.ogegroup.com.au QLD Reg. No. 4212
NSW Reg. No. 11843




AURA RETAIL PRECINCT - BUILDING SECTIONS

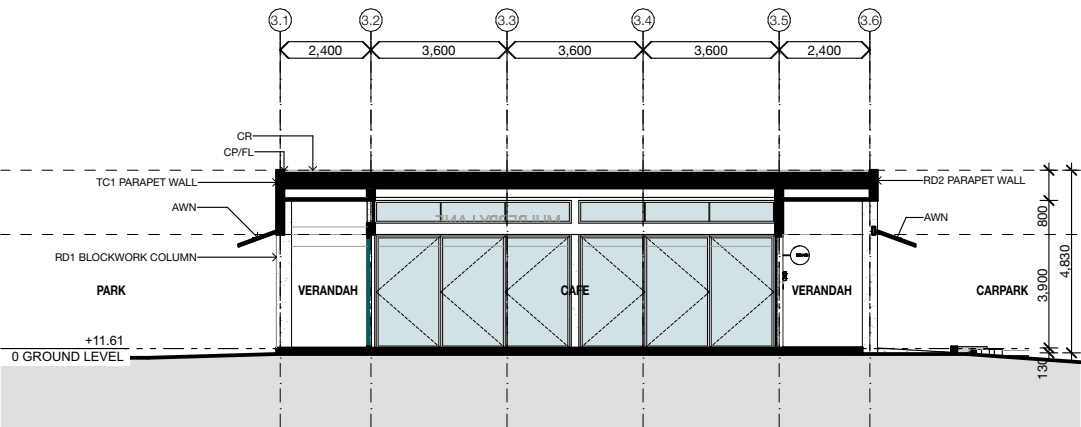

B3.01 SECTION 01
1:200

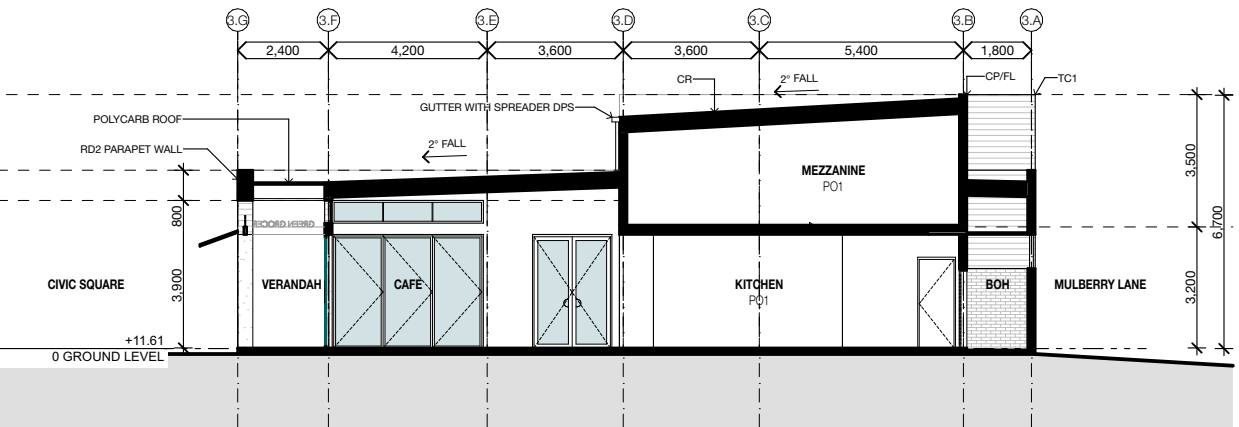

B3.02 SECTION 02
1:200

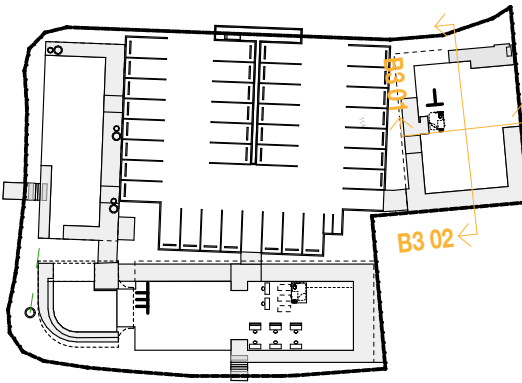

KEY PLAN

MATERIALS & COLOUR LEGEND

- CR Metal Colorbond finish roof sheeting
- CP/FL Metal Colorbond finish capping and flashing
- RD1 Rendered Blockwork, Painted finish: white
- RD2 Rendered FC lightweight Parapet Wall, Paint finish: white
- BRK1 Selected toned facebrick cladding over Blockwork
- TC1 Profiled FC weatherboard cladding, Painted finish: white
- SCR1 Vertical aluminium fixed batten screen gate - white
- AWN Lightweight Mulberry toned fabric awning roof
- P1 CSH feature steel columns, Powdercoated: white
- C1 Rendered Blockwork Columns, Painted finish: white
- P01 Painted Plasterboard - white

REV	DATE	DESCRIPTION	DRAWN	CHECKED
N	26/6/2024	Development Approval Issue	DH	NC

NOTE: Figured dimensions to be taken in preference to scaled. Verify all dimensions on site before commencing work or making shop drawings. When printing from electronic files it is the responsibility of the operator to ensure the required scale is achieved.

©2024 OGE Group Pty. Ltd. All Rights Reserved. For Archival 26/06/2024 AURA RETAIL PRECINCT 12/2024 AURA RETAIL PRECINCT 12

DEVELOPMENT APPROVAL



PROJECT
AURA RETAIL PRECINCT
P12 NEIGHBOURHOOD RETAIL
CENTRE
NIRIMBA

DRAWING TITLE
BUILDING SECTIONS
CLIENT
STOCKLANDS

DRAWN
OGE
PROJECT No.
23037

DATE
27/6/2024
DRAWING No.
DA_5.7

SCALE @ A3
1:200
ISSUE No.
N

O.G.E Group Pty. Ltd. Level 1 "The Old Courthouse" PO Box 281
T (07) 5444 8883 4 First Avenue, Maroochydore Q 4558 Maroochydore Q 4558
info@ogegroup.com.au QLD Reg. No. 4212
www.ogegroup.com.au NSW Reg. No. 11843



4.


PLANNING INFORMATION

SITE COVER
LANDSCAPE CALCULATION



OGE Group
Architects

AURA RETAIL PRECINCT - SITE COVER

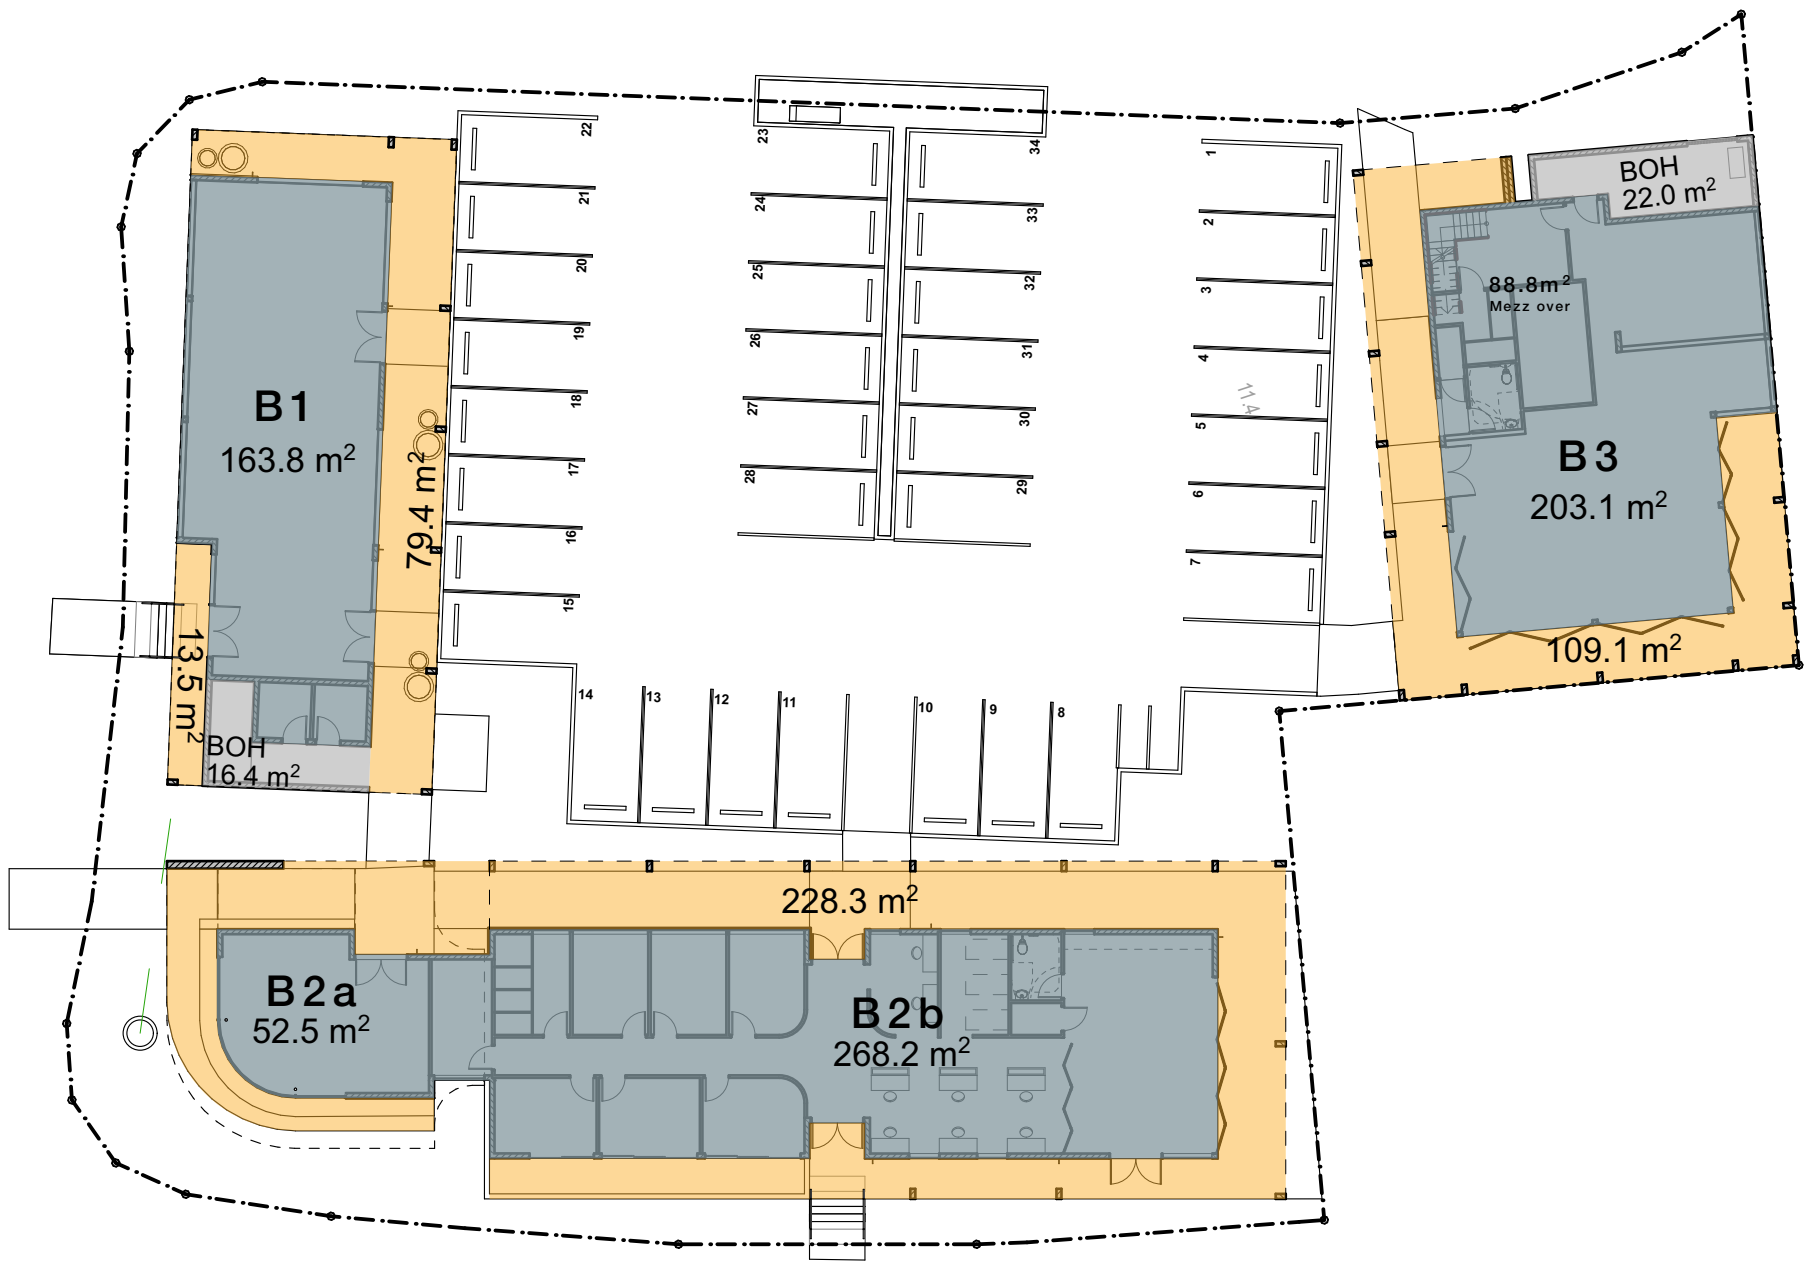

SITE COVER

	m ²	%
INTERNAL	687.6m ²	26.9 %
EXTERNAL	430.3m ²	16.8 %
BOH	38.1m ²	1.5 %
Site Area		= 2556m ²

REV	DATE	DESCRIPTION	DRAWN	CHECKED
N	26/6/2024	Development Approval Issue	DH	NC

NOTE: Figured dimensions to be taken in preference to scaled. Verify all dimensions on site before commencing work or making shop drawings. When printing from electronic files it is the responsibility of the operator to ensure the required scale is achieved.

©2024 OGE Group Pty. Ltd. All Rights Reserved. This drawing is the property of OGE Group Pty. Ltd. and is not to be reproduced without written permission.

DEVELOPMENT APPROVAL

PROJECT
AURA RETAIL PRECINCT
P12 NEIGHBOURHOOD RETAIL
CENTRE
NIRIMBA

DRAWING TITLE
SITE COVER

CLIENT
STOCKLANDS

DRAWN
OGE

PROJECT No.
23037

DATE
27/6/2024

DRAWING No.
DA_6.02

ISSUE No.
N

SCALE @ A3
1:300


THIS DESIGN IS THE PROPERTY OF THE ARCHITECT. UNAUTHORISED USE OR REPRODUCTION WHOLLY OR IN PART MAY RESULT IN LEGAL ACTION.

O.G.E Group Pty. Ltd. Level 1 "The Old Courthouse" PO Box 281 info@ogegroup.com.au QLD Reg. No. 4212
T (07) 5444 8883 4 First Avenue, Maroochydore Q 4558 Maroochydore Q 4558 www.ogegroup.com.au NSW Reg. No. 11843



AURA RETAIL PRECINCT - LANDSCAPE CALCULATION

	m ²	%
LANDSCAPE	454.1m ²	17.8%
Site Area	= 2556m ²	

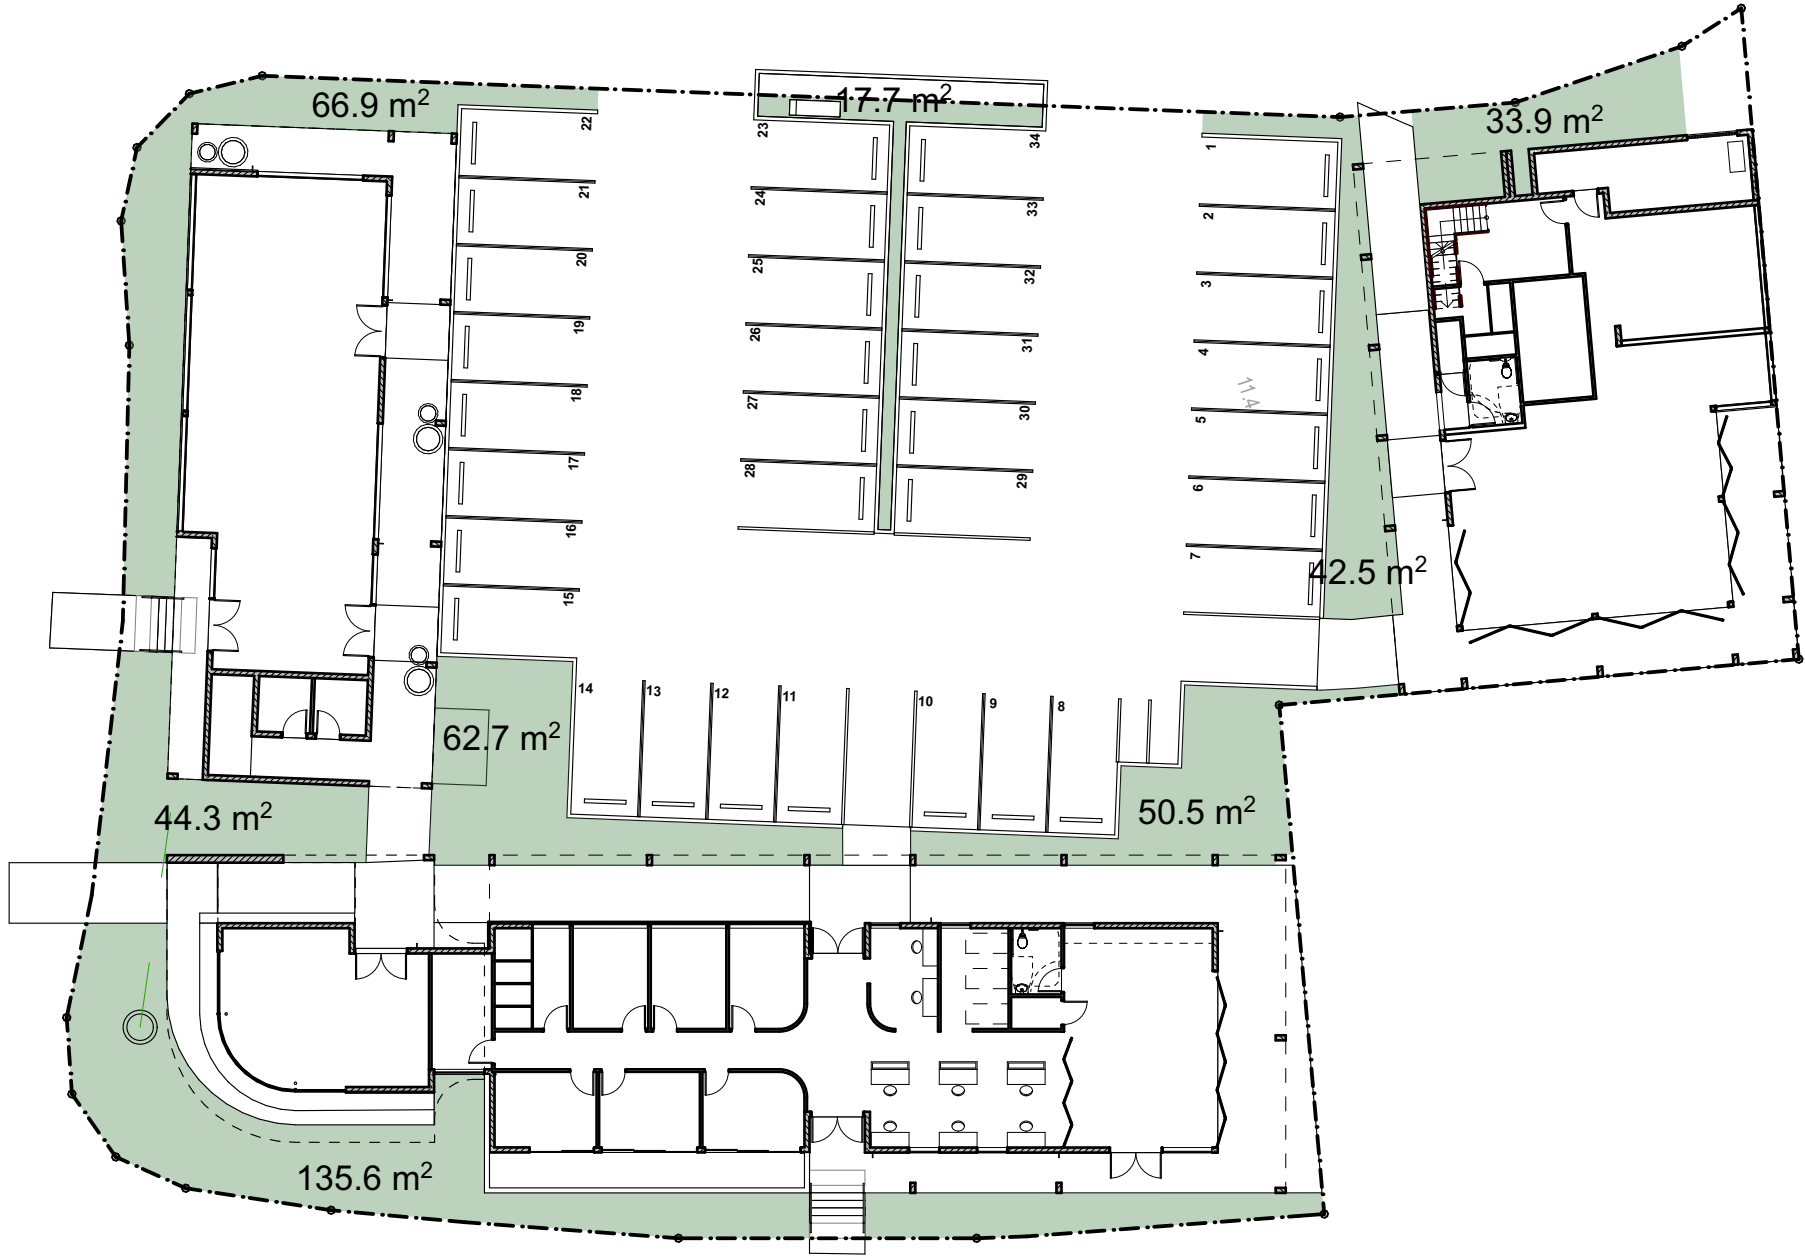

REV	DATE	DESCRIPTION	DRAWN	CHECKED
N	26/6/2024	Development Approval Issue	DH	NC

NOTE: Figured dimensions to be taken in preference to scaled. Verify all dimensions on site before commencing work or making shop drawings. When printing from electronic files it is the responsibility of the operator to ensure the required scale is achieved.

©2024 OGE Group Pty. Ltd. All Rights Reserved. This drawing is the property of OGE Group Pty. Ltd. and is not to be reproduced without written permission. OGE Group Pty. Ltd. is a registered company in Australia. 

DEVELOPMENT APPROVAL

PROJECT
AURA RETAIL PRECINCT
P12 NEIGHBOURHOOD RETAIL
CENTRE
NIRIMBA

DRAWING TITLE
LANDSCAPE CALCULATION

CLIENT
STOCKLANDS

DRAWN
OGE

PROJECT No.
23037

DATE
27/6/2024

DRAWING No.
DA_6.03

ISSUE No.
N

SCALE @ A3
1:300

THIS DESIGN IS THE PROPERTY OF THE ARCHITECT. UNAUTHORISED USE OR REPRODUCTION WHOLLY OR IN PART MAY RESULT IN LEGAL ACTION.

O.G.E Group Pty. Ltd.
T (07) 5444 8883

Level 1 "The Old Courthouse"
4 First Avenue, Maroochydore Q 4558


PO Box 281
Maroochydore Q 4558

info@ogegroup.com.au
www.ogegroup.com.au

QLD Reg. No. 4212
NSW Reg. No. 11843




AURA RETAIL PRECINCT - BOH OPERATIONS

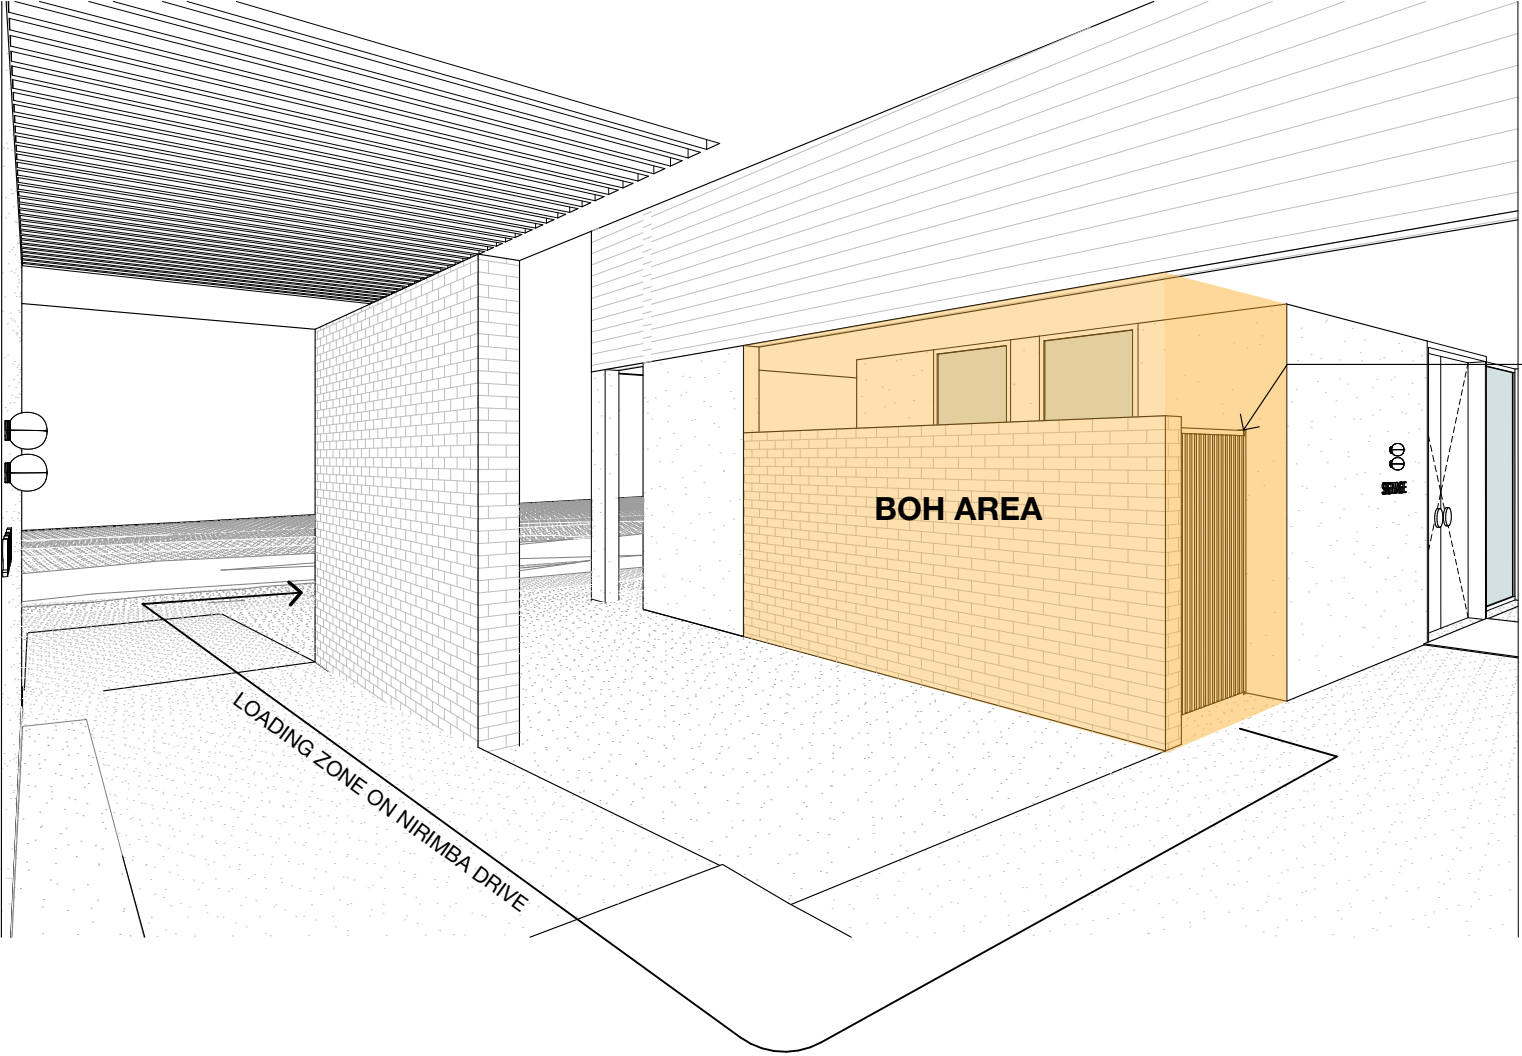

ALL BACK OF HOUSE AREAS ARE TO BE CONCEALED BEHIND ARCHITECTURAL ELEMENTS.

GATE ONE ACCESS TO AMENITIES OPEN DURING BUSINESS HOURS

PUBLIC AMENITIES

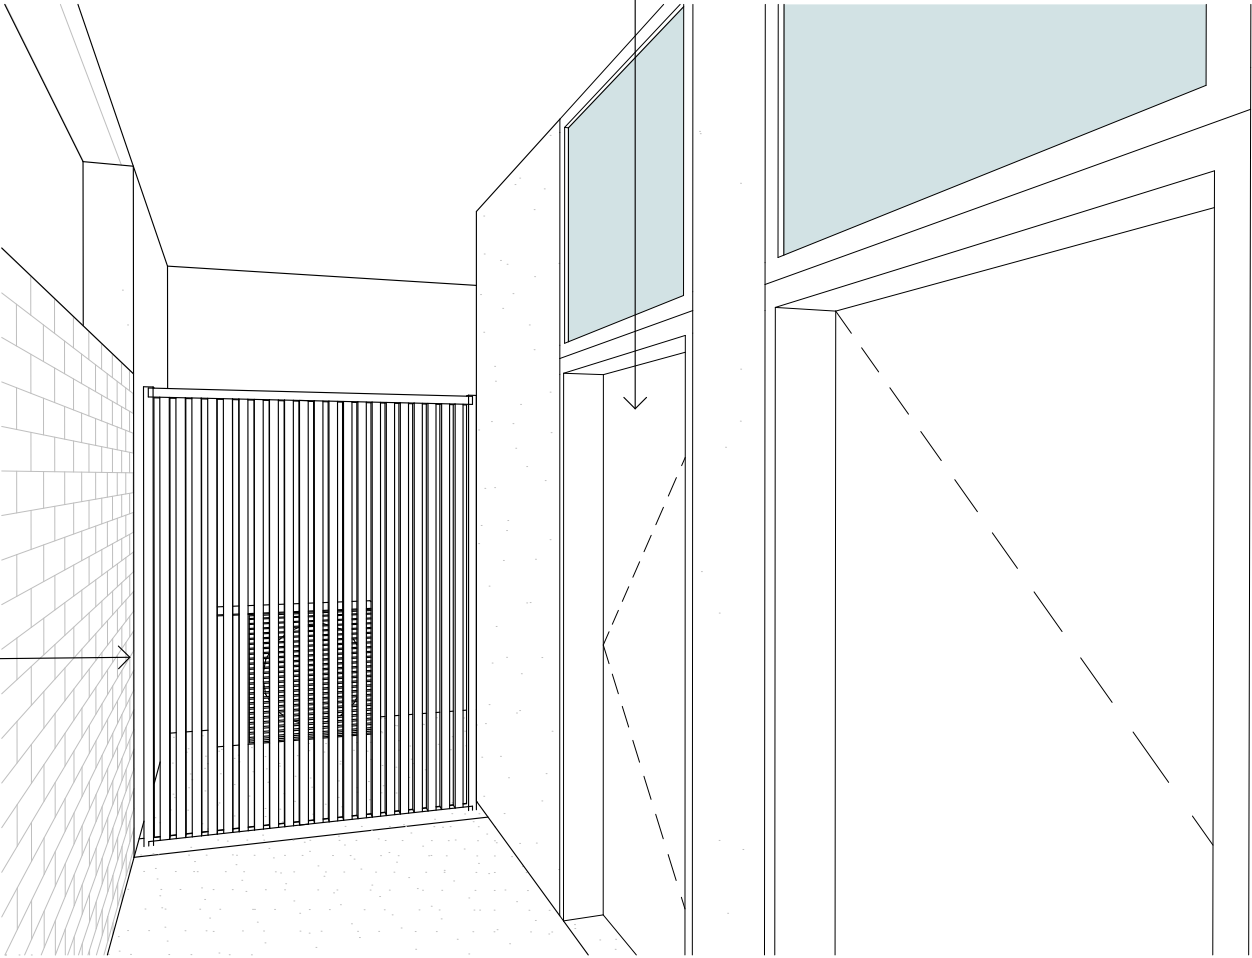

GATE TWO CONTROLLED ACCESS TO BUILDING BOH SERVICES

REV	DATE	DESCRIPTION	DRAWN	CHECKED
N	26/6/2024	Development Approval Issue	DH	NC

NOTE: Figured dimensions to be taken in preference to scaled. Verify all dimensions on site before commencing work or making shop drawings. When printing from electronic files it is the responsibility of the operator to ensure the required scale is achieved.

©2024 OGE Group Pty. Ltd. All Rights Reserved. For Approval 26/06/2024 AURA RETAIL PRECINCT 12/06/2024 AURA RETAIL PRECINCT 12

DEVELOPMENT APPROVAL

PROJECT
AURA RETAIL PRECINCT
P12 NEIGHBOURHOOD RETAIL
CENTRE
NIRIMBA

DRAWING TITLE
BOH OPERATIONS
CLIENT
STOCKLANDS

DRAWN
OGE
PROJECT No.
23037

DATE
27/6/2024
DRAWING No.
DA_6.04

SCALE @ A3
1:500
ISSUE No.
N

THIS DESIGN IS THE PROPERTY OF THE ARCHITECT. UNAUTHORISED USE OR REPRODUCTION WHOLLY OR IN PART MAY RESULT IN LEGAL ACTION.


O.G.E Group Pty. Ltd.
T (07) 5444 8883

Level 1 "The Old Courthouse"
4 First Avenue, Maroochydore Q 4558

PO Box 281
Maroochydore Q 4558


info@ogegroup.com.au
www.ogegroup.com.au

QLD Reg. No. 4212
NSW Reg. No. 11843

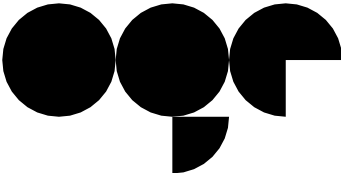


OGE Group
Architects

AURA RETAIL PRECINCT - BOH OPERATIONS

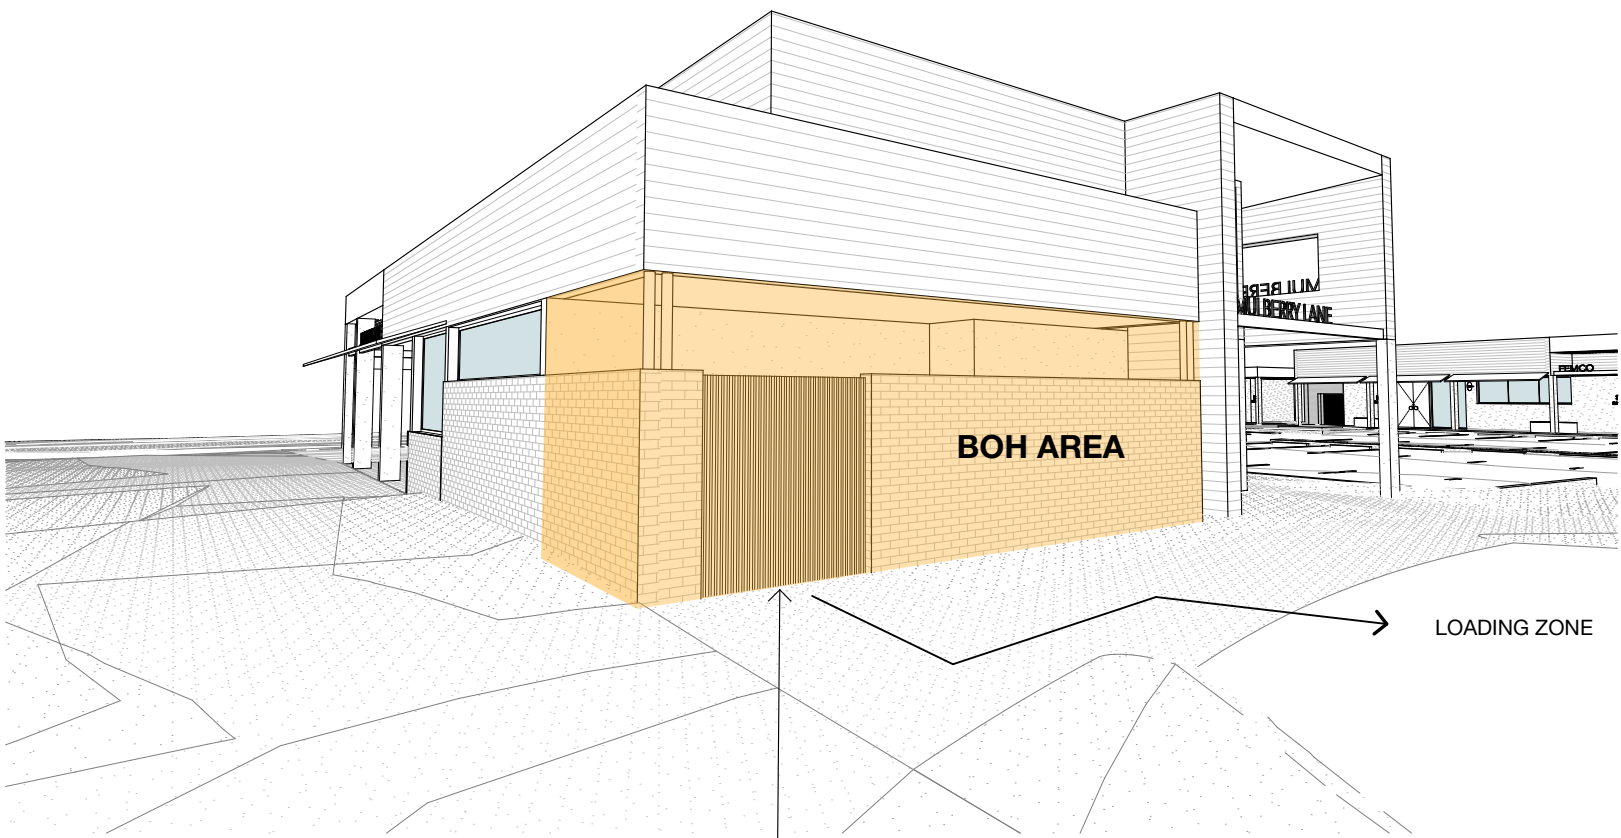


ALL BACK OF HOUSE AREAS ARE TO BE CONCEALED BEHIND ARCHITECTURAL ELEMENTS.

PRIVATE ACCESS TO CAFE

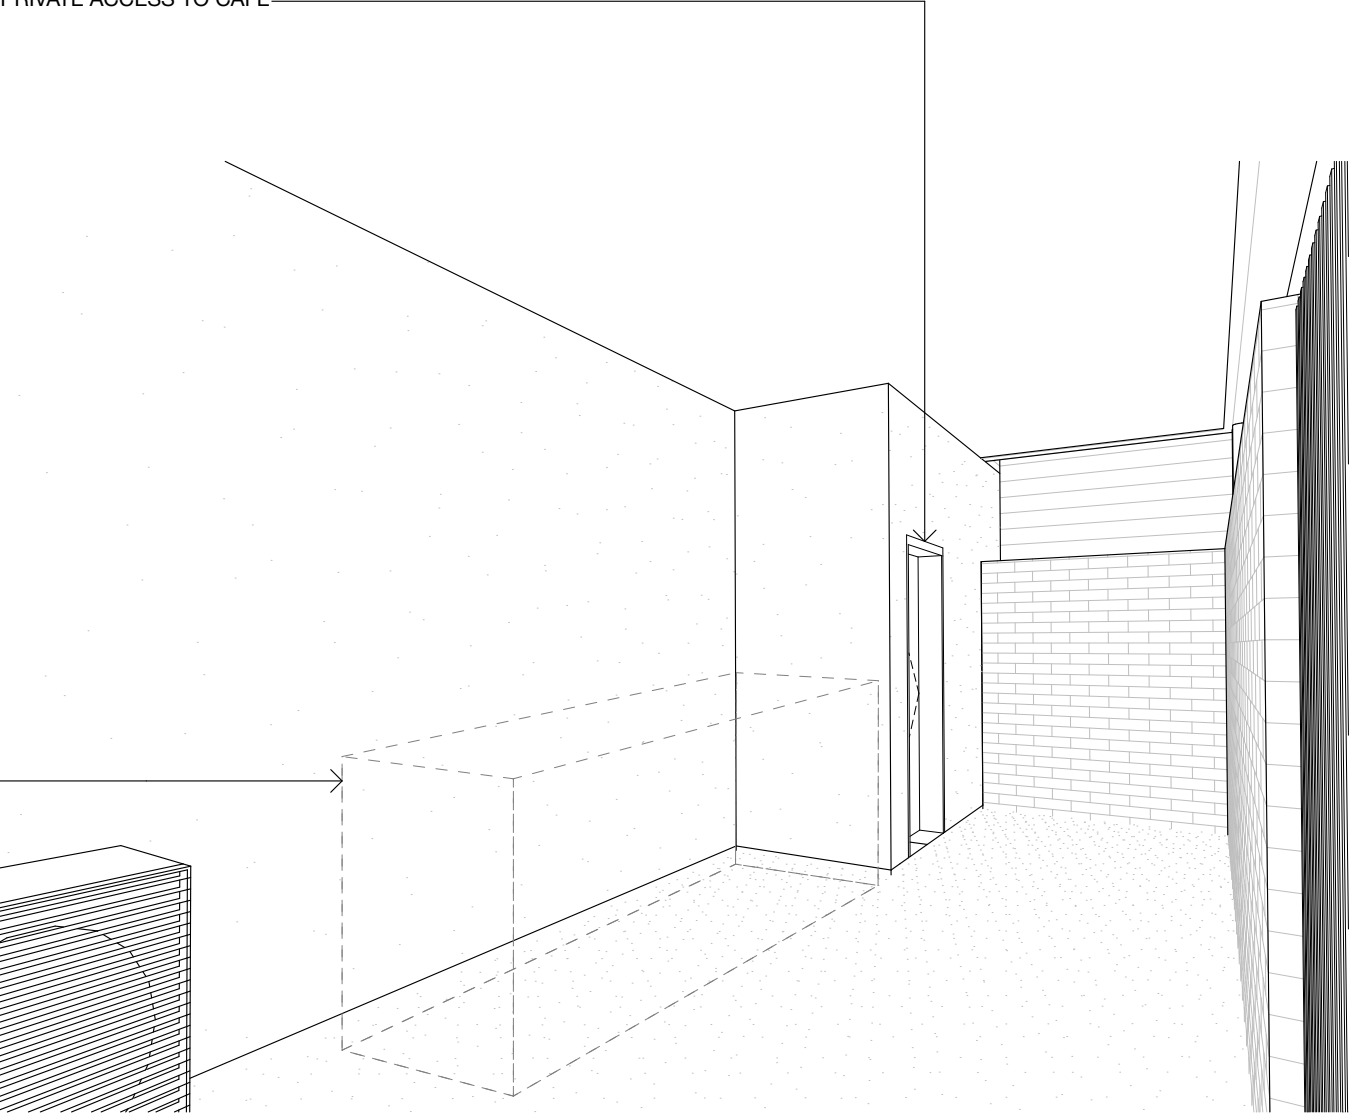

LOCATION FOR REFUSE STORAGE

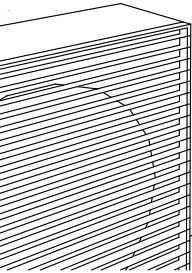

GATE ONE CONTROLLED ACCESS TO BUILDING BOH SERVICES

REV	DATE	DESCRIPTION	DRAWN	CHECKED
N	26/6/2024	Development Approval Issue	DH	NC

NOTE: Figured dimensions to be taken in preference to scaled. Verify all dimensions on site before commencing work or making shop drawings. When printing from electronic files it is the responsibility of the operator to ensure the required scale is achieved.

©2024 OGE Group Pty. Ltd. All Rights Reserved. For Approval 26/06/2024 AURA RETAIL PRECINCT 12/2024 AURA RETAIL PRECINCT 12

DEVELOPMENT APPROVAL

PROJECT
AURA RETAIL PRECINCT
P12 NEIGHBOURHOOD RETAIL
CENTRE
NIRIMBA

THIS DESIGN IS THE PROPERTY OF THE ARCHITECT. UNAUTHORISED USE OR REPRODUCTION WHOLLY OR IN PART MAY RESULT IN LEGAL ACTION.

O.G.E Group Pty. Ltd.
T (07) 5444 8883

Level 1 "The Old Courthouse"
4 First Avenue, Maroochydore Q 4558

PO Box 281
Maroochydore Q 4558

DRAWN
OGE

PROJECT No.
23037

info@ogegroup.com.au
www.ogegroup.com.au


DATE
27/6/2024

DRAWING No.
DA_6.05

QLD Reg. No. 4212
NSW Reg. No. 11843

SCALE @ A3
1:500

ISSUE No.
N

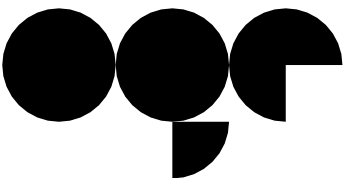

OGE Group
Architects

4.

RENDERED PERSPECTIVES



RENDER IMAGES



OGE Group
Architects

AURA RETAIL PRECINCT - RENDERED IMAGES



REV	DATE	DESCRIPTION	DRAWN	CHECKED
N	26/6/2024	Development Approval Issue	DH	NC

NOTE: Figured dimensions to be taken in preference to scaled. Verify all dimensions on site before commencing work or making shop drawings. When printing from electronic files it is the responsibility of the operator to ensure the required scale is achieved.
©2024 OGE Group Pty. Ltd. All Rights Reserved. For Approval 26/06/2024 AURA RETAIL PRECINCT 12/2024 AURA RETAIL PRECINCT 12

DEVELOPMENT APPROVAL

PROJECT
AURA RETAIL PRECINCT
P12 NEIGHBOURHOOD RETAIL
CENTRE
NIRIMBA

DRAWING TITLE
RENDERED IMAGES
CLIENT
STOCKLANDS

DRAWN
OGE
PROJECT No.
23037

DATE
27/6/2024
DRAWING No.
DA_7.2

SCALE @ A3
1:1.61
ISSUE No.
N


OGE Group Pty. Ltd.
T (07) 5444 8883

Level 1 "The Old Courthouse"
4 First Avenue, Maroochydore Q 4558

PO Box 281
Maroochydore Q 4558

info@ogegroup.com.au
www.ogegroup.com.au

QLD Reg. No. 4212
NSW Reg. No. 11843

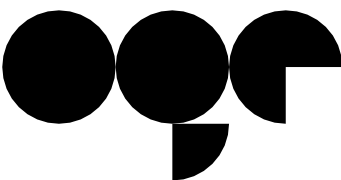

OGE Group
Architects

AURA RETAIL PRECINCT - RENDERED IMAGES



REV	DATE	DESCRIPTION	DRAWN	CHECKED
N	26/6/2024	Development Approval Issue	DH	NC

NOTE: Figured dimensions to be taken in preference to scaled. Verify all dimensions on site before commencing work or making shop drawings. When printing from electronic files it is the responsibility of the operator to ensure the required scale is achieved.

©2024 OGE Group Pty. Ltd. All Rights Reserved. For Approval 26/06/2024 AURA RETAIL PRECINCT 12/06/2024 AURA RETAIL PRECINCT 12

DEVELOPMENT APPROVAL

PROJECT
AURA RETAIL PRECINCT
P12 NEIGHBOURHOOD RETAIL
CENTRE
NIRIMBA

THIS DESIGN IS THE PROPERTY OF THE ARCHITECT. UNAUTHORISED USE OR REPRODUCTION WHOLLY OR IN PART MAY RESULT IN LEGAL ACTION.


O.G.E Group Pty. Ltd. Level 1 "The Old Courthouse" PO Box 281
T (07) 5444 8883 4 First Avenue, Maroochydore Q 4558 Maroochydore Q 4558

DRAWING TITLE
RENDERED IMAGES
CLIENT
STOCKLANDS

DRAWN
OGE
PROJECT No.
23037

DATE
27/6/2024
DRAWING No.
DA_7.3

SCALE @ A3
1:1.61
ISSUE No.
N

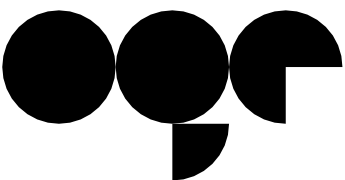

OGE Group
Architects

info@ogegroup.com.au QLD Reg. No. 4212
www.ogegroup.com.au NSW Reg. No. 11843

AURA RETAIL PRECINCT - RENDERED IMAGES



REV	DATE	DESCRIPTION	DRAWN	CHECKED
N	26/6/2024	Development Approval Issue	DH	NC

NOTE: Figured dimensions to be taken in preference to scaled. Verify all dimensions on site before commencing work or making shop drawings. When printing from electronic files it is the responsibility of the operator to ensure the required scale is achieved.

©2024 OGE Group Pty. Ltd. All Rights Reserved. For Archival 2023037 AURA RETAIL PRECINCT 123037 AURA RETAIL PRECINCT 12

DEVELOPMENT APPROVAL

PROJECT
AURA RETAIL PRECINCT
P12 NEIGHBOURHOOD RETAIL
CENTRE
NIRIMBA

THIS DESIGN IS THE PROPERTY OF THE ARCHITECT. UNAUTHORISED USE OR REPRODUCTION WHOLLY OR IN PART MAY RESULT IN LEGAL ACTION.

O.G.E Group Pty. Ltd.
T (07) 5444 8883

Level 1 "The Old Courthouse"
4 First Avenue, Maroochydore Q 4558

DRAWING TITLE
RENDERED IMAGES

CLIENT
STOCKLANDS

PO Box 281
Maroochydore Q 4558

DRAWN
OGE

PROJECT No.
23037

info@ogegroup.com.au
www.ogegroup.com.au


DATE
27/6/2024

DRAWING No.
DA_7.4

SCALE @ A3
1:1.61

ISSUE No.
N

QLD Reg. No. 4212
NSW Reg. No. 11843

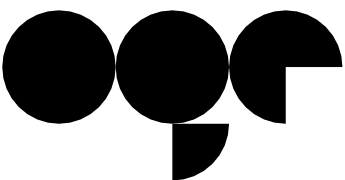

OGE Group
Architects

AURA RETAIL PRECINCT - RENDERED IMAGES



REV	DATE	DESCRIPTION	DRAWN	CHECKED
N	26/6/2024	Development Approval Issue	DH	NC

NOTE: Figured dimensions to be taken in preference to scaled. Verify all dimensions on site before commencing work or making shop drawings. When printing from electronic files it is the responsibility of the operator to ensure the required scale is achieved.

©2024 OGE Group Pty. Ltd. All Rights Reserved. For Approval 26/06/2024 AURA RETAIL PRECINCT 12/06/2024 AURA RETAIL PRECINCT 12

DEVELOPMENT APPROVAL

PROJECT
AURA RETAIL PRECINCT
P12 NEIGHBOURHOOD RETAIL
CENTRE
NIRIMBA

DRAWING TITLE
RENDERED IMAGES
CLIENT
STOCKLANDS


DRAWN
OGE
PROJECT No.
23037

DATE
27/6/2024
DRAWING No.
DA_7.5

SCALE @ A3
1:1.61
ISSUE No.
N

THIS DESIGN IS THE PROPERTY OF THE ARCHITECT. UNAUTHORISED USE OR REPRODUCTION WHOLLY OR IN PART MAY RESULT IN LEGAL ACTION.

O.G.E Group Pty. Ltd. Level 1 "The Old Courthouse" PO Box 281 info@ogegroup.com.au QLD Reg. No. 4212
T (07) 5444 8883 4 First Avenue, Maroochydore Q 4558 Maroochydore Q 4558 www.ogegroup.com.au NSW Reg. No. 11843

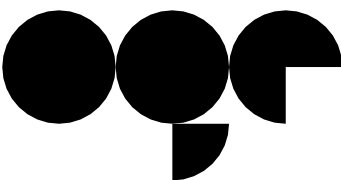

OGE Group
Architects

AURA RETAIL PRECINCT - RENDERED IMAGES



REV	DATE	DESCRIPTION	DRAWN	CHECKED
N	26/6/2024	Development Approval Issue	DH	NC

NOTE: Figured dimensions to be taken in preference to scaled. Verify all dimensions on site before commencing work or making shop drawings. When printing from electronic files it is the responsibility of the operator to ensure the required scale is achieved.

©2024 OGE Group Pty. Ltd. All Rights Reserved. For Archival 26/06/2024 AURA RETAIL PRECINCT 12/06/2024 AURA RETAIL PRECINCT 12

DEVELOPMENT APPROVAL

PROJECT
AURA RETAIL PRECINCT
P12 NEIGHBOURHOOD RETAIL
CENTRE
NIRIMBA

THIS DESIGN IS THE PROPERTY OF THE ARCHITECT. UNAUTHORISED USE OR REPRODUCTION WHOLLY OR IN PART MAY RESULT IN LEGAL ACTION.

O.G.E Group Pty. Ltd.
T (07) 5444 8883

Level 1 "The Old Courthouse"
4 First Avenue, Maroochydore Q 4558

PO Box 281
Maroochydore Q 4558

DRAWN
OGE

PROJECT No.
23037

info@ogegroup.com.au
www.ogegroup.com.au


DATE
27/6/2024

DRAWING No.
DA_7.6

QLD Reg. No. 4212
NSW Reg. No. 11843

SCALE @ A3
1:1.61

ISSUE No.
N

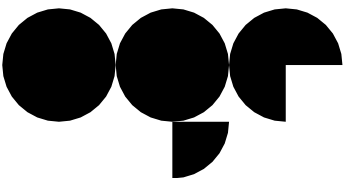

OGE Group
Architects

AURA RETAIL PRECINCT - RENDERED IMAGES



REV	DATE	DESCRIPTION	DRAWN	CHECKED
N	26/6/2024	Development Approval Issue	DH	NC

NOTE: Figured dimensions to be taken in preference to scaled. Verify all dimensions on site before commencing work or making shop drawings. When printing from electronic files it is the responsibility of the operator to ensure the required scale is achieved.

©2024 OGE Group Pty. Ltd. All Rights Reserved. For Archival 26/06/2024 AURA RETAIL PRECINCT 12/2024 AURA RETAIL PRECINCT 12

DEVELOPMENT APPROVAL

PROJECT
AURA RETAIL PRECINCT
P12 NEIGHBOURHOOD RETAIL
CENTRE
NIRIMBA

THIS DESIGN IS THE PROPERTY OF THE ARCHITECT. UNAUTHORISED USE OR REPRODUCTION WHOLLY OR IN PART MAY RESULT IN LEGAL ACTION.


O.G.E Group Pty. Ltd. Level 1 "The Old Courthouse" PO Box 281
T (07) 5444 8883 4 First Avenue, Maroochydore Q 4558 Maroochydore Q 4558

DRAWING TITLE
RENDERED IMAGES
CLIENT
STOCKLANDS

DRAWN
OGE
PROJECT No.
23037

DATE
27/6/2024
DRAWING No.
DA_7.7

SCALE @ A3
1:1.61
ISSUE No.
N

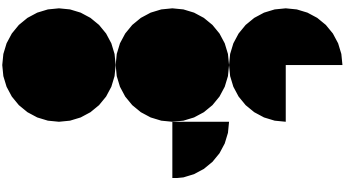

OGE Group
Architects

info@ogegroup.com.au QLD Reg. No. 4212
www.ogegroup.com.au NSW Reg. No. 11843

AURA RETAIL PRECINCT - RENDERED IMAGES



REV	DATE	DESCRIPTION	DRAWN	CHECKED
N	26/6/2024	Development Approval Issue	DH	NC

NOTE: Figured dimensions to be taken in preference to scaled. Verify all dimensions on site before commencing work or making shop drawings. When printing from electronic files it is the responsibility of the operator to ensure the required scale is achieved.

©2024 OGE Group Pty Ltd. All Rights Reserved. For Archival 26/06/2024 AURA RETAIL PRECINCT 12/06/2024 AURA RETAIL PRECINCT 12

DEVELOPMENT APPROVAL

PROJECT
AURA RETAIL PRECINCT
P12 NEIGHBOURHOOD RETAIL
CENTRE
NIRIMBA

DRAWING TITLE
RENDERED IMAGES
CLIENT
STOCKLANDS

DRAWN
OGE
PROJECT No.
23037

DATE
27/6/2024
DRAWING No.
DA_7.8

SCALE @ A3
1:1.61
ISSUE No.
N

THIS DESIGN IS THE PROPERTY OF THE ARCHITECT. UNAUTHORISED USE OR REPRODUCTION WHOLLY OR IN PART MAY RESULT IN LEGAL ACTION.


O.G.E Group Pty. Ltd.
T (07) 5444 8883

Level 1 "The Old Courthouse"
4 First Avenue, Maroochydore Q 4558

PO Box 281
Maroochydore Q 4558

info@ogegroup.com.au
www.ogegroup.com.au

QLD Reg. No. 4212
NSW Reg. No. 11843

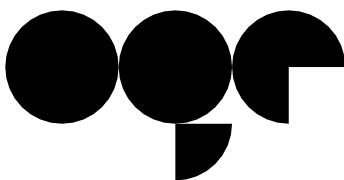

OGE Group
Architects

AURA RETAIL PRECINCT - RENDERED IMAGES



REV	DATE	DESCRIPTION	DRAWN	CHECKED
N	26/6/2024	Development Approval Issue	DH	NC

NOTE: Figured dimensions to be taken in preference to scaled. Verify all dimensions on site before commencing work or making shop drawings. When printing from electronic files it is the responsibility of the operator to ensure the required scale is achieved.

©2024 OGE Group Pty. Ltd. All Rights Reserved. For Archival 26/06/2024 AURA RETAIL PRECINCT 12/2024 AURA RETAIL PRECINCT 12

DEVELOPMENT APPROVAL

PROJECT
AURA RETAIL PRECINCT
P12 NEIGHBOURHOOD RETAIL
CENTRE
NIRIMBA

DRAWING TITLE
RENDERED IMAGES
CLIENT
STOCKLANDS

DRAWN
OGE
PROJECT No.
23037

DATE
27/6/2024
DRAWING No.
DA_7.9

SCALE @ A3
1:1.61
ISSUE No.
N

THIS DESIGN IS THE PROPERTY OF THE ARCHITECT. UNAUTHORISED USE OR REPRODUCTION WHOLLY OR IN PART MAY RESULT IN LEGAL ACTION.


OGE Group Pty. Ltd.
T (07) 5444 8883

Level 1 "The Old Courthouse"
4 First Avenue, Maroochydore Q 4558

PO Box 281
Maroochydore Q 4558

info@ogegroup.com.au
www.ogegroup.com.au

QLD Reg. No. 4212
NSW Reg. No. 11843

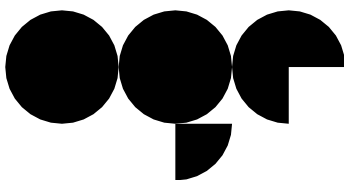

OGE Group
Architects

AURA RETAIL PRECINCT - RENDERED IMAGES



REV	DATE	DESCRIPTION	DRAWN	CHECKED
N	26/6/2024	Development Approval Issue	DH	NC

NOTE: Figured dimensions to be taken in preference to scaled. Verify all dimensions on site before commencing work or making shop drawings. When printing from electronic files it is the responsibility of the operator to ensure the required scale is achieved.

©2024 OGE Group Pty. Ltd. All Rights Reserved. For Approval 26/06/2024 AURA RETAIL PRECINCT 12/2024 AURA RETAIL PRECINCT 12

DEVELOPMENT APPROVAL

PROJECT
AURA RETAIL PRECINCT
P12 NEIGHBOURHOOD RETAIL
CENTRE
NIRIMBA

DRAWING TITLE
RENDERED IMAGES
CLIENT
STOCKLANDS

DRAWN
OGE
PROJECT No.
23037

DATE
27/6/2024
DRAWING No.
DA_7.10

SCALE @ A3
1:1.61
ISSUE No.
N

THIS DESIGN IS THE PROPERTY OF THE ARCHITECT. UNAUTHORISED USE OR REPRODUCTION WHOLLY OR IN PART MAY RESULT IN LEGAL ACTION.

O.G.E Group Pty. Ltd. Level 1 "The Old Courthouse" PO Box 281 info@ogegroup.com.au QLD Reg. No. 4212
T (07) 5444 8883 4 First Avenue, Maroochydore Q 4558 Maroochydore Q 4558 www.ogegroup.com.au NSW Reg. No. 11843



AURA RETAIL PRECINCT - RENDERED IMAGES



REV	DATE	DESCRIPTION	DRAWN	CHECKED
N	26/6/2024	Development Approval Issue	DH	NC

NOTE: Figured dimensions to be taken in preference to scaled. Verify all dimensions on site before commencing work or making shop drawings. When printing from electronic files it is the responsibility of the operator to ensure the required scale is achieved.

©2024 OGE Group Pty. Ltd. All Rights Reserved. For Approval 26/06/2024 AURA RETAIL PRECINCT 12/2024 AURA RETAIL PRECINCT 12

DEVELOPMENT APPROVAL

PROJECT
AURA RETAIL PRECINCT
P12 NEIGHBOURHOOD RETAIL
CENTRE
NIRIMBA

THIS DESIGN IS THE PROPERTY OF THE ARCHITECT. UNAUTHORISED USE OR REPRODUCTION WHOLLY OR IN PART MAY RESULT IN LEGAL ACTION.


O.G.E Group Pty. Ltd. Level 1 "The Old Courthouse"
T (07) 5444 8883 4 First Avenue, Maroochydore Q 4558
PO Box 281 Maroochydore Q 4558

DRAWING TITLE
RENDERED IMAGES
CLIENT
STOCKLANDS

DRAWN
OGE
PROJECT No.
23037

DATE
27/6/2024
DRAWING No.
DA_7.11

SCALE @ A3
1:1.61
ISSUE No.
N

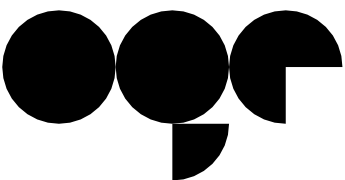

OGE Group
Architects

info@ogegroup.com.au QLD Reg. No. 4212
www.ogegroup.com.au NSW Reg. No. 11843

AURA RETAIL PRECINCT - RENDERED IMAGES



REV	DATE	DESCRIPTION	DRAWN	CHECKED
N	26/6/2024	Development Approval Issue	DH	NC

NOTE: Figured dimensions to be taken in preference to scaled. Verify all dimensions on site before commencing work or making shop drawings. When printing from electronic files it is the responsibility of the operator to ensure the required scale is achieved.

©2024 OGE Group Pty. Ltd. All Rights Reserved. For Approval 26/06/2024 AURA RETAIL PRECINCT 12/2024 AURA RETAIL PRECINCT 12

DEVELOPMENT APPROVAL

PROJECT
AURA RETAIL PRECINCT
P12 NEIGHBOURHOOD RETAIL
CENTRE
NIRIMBA

O.G.E Group Pty. Ltd.
T (07) 5444 8883

Level 1 "The Old Courthouse"
4 First Avenue, Maroochydore Q 4558

DRAWING TITLE
RENDERED IMAGES
CLIENT
STOCKLANDS

PO Box 281
Maroochydore Q 4558


DRAWN
OGE
PROJECT No.
23037

info@ogegroup.com.au
www.ogegroup.com.au

DATE
27/6/2024
DRAWING No.
DA_7.12

QLD Reg. No. 4212
NSW Reg. No. 11843

SCALE @ A3
1:1.61
ISSUE No.
N

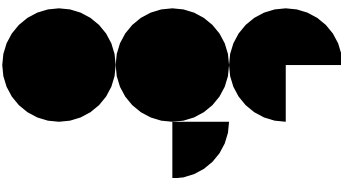

OGE Group
Architects

AURA RETAIL PRECINCT - RENDERED IMAGES



REV	DATE	DESCRIPTION	DRAWN	CHECKED
N	26/6/2024	Development Approval Issue	DH	NC

NOTE: Figured dimensions to be taken in preference to scaled. Verify all dimensions on site before commencing work or making shop drawings. When printing from electronic files it is the responsibility of the operator to ensure the required scale is achieved.

©2024 OGE Group Pty. Ltd. All Rights Reserved. For Approval 26/06/2024 AURA RETAIL PRECINCT 12/06/2024 AURA RETAIL PRECINCT 12

DEVELOPMENT APPROVAL

PROJECT
AURA RETAIL PRECINCT
P12 NEIGHBOURHOOD RETAIL
CENTRE
NIRIMBA

DRAWING TITLE
RENDERED IMAGES
CLIENT
STOCKLANDS

DRAWN
OGE
PROJECT No.
23037

DATE
27/6/2024
DRAWING No.
DA_7.13

SCALE @ A3
1:1.61
ISSUE No.
N

O.G.E Group Pty. Ltd. Level 1 "The Old Courthouse" PO Box 281
T (07) 5444 8883 4 First Avenue, Maroochydore Q 4558 Maroochydore Q 4558
info@ogegroup.com.au QLD Reg. No. 4212
www.ogegroup.com.au NSW Reg. No. 11843



AURA RETAIL PRECINCT - RENDERED IMAGES



REV	DATE	DESCRIPTION	DRAWN	CHECKED
N	26/6/2024	Development Approval Issue	DH	NC

NOTE: Figured dimensions to be taken in preference to scaled. Verify all dimensions on site before commencing work or making shop drawings. When printing from electronic files it is the responsibility of the operator to ensure the required scale is achieved.

©2024 OGE Group Pty. Ltd. All Rights Reserved. For Archival 2023037 AURA RETAIL PRECINCT 123037 AURA RETAIL PRECINCT 12

DEVELOPMENT APPROVAL

PROJECT
AURA RETAIL PRECINCT
P12 NEIGHBOURHOOD RETAIL
CENTRE
NIRIMBA

DRAWING TITLE
RENDERED IMAGES
CLIENT
STOCKLANDS

DRAWN
OGE
PROJECT No.
23037

DATE
27/6/2024
DRAWING No.
DA_7.14

SCALE @ A3
1:1.61
ISSUE No.
N

THIS DESIGN IS THE PROPERTY OF THE ARCHITECT. UNAUTHORISED USE OR REPRODUCTION WHOLLY OR IN PART MAY RESULT IN LEGAL ACTION.


OGE Group Pty. Ltd.
T (07) 5444 8883

Level 1 "The Old Courthouse"
4 First Avenue, Maroochydore Q 4558

PO Box 281
Maroochydore Q 4558

info@ogegroup.com.au
www.ogegroup.com.au

QLD Reg. No. 4212
NSW Reg. No. 11843

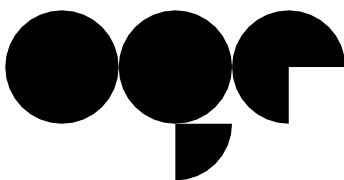

OGE Group
Architects

