


issue	amendment	date
P2	ISSUE FOR COORDINATION	25.10.2022
P4	ISSUE FOR COORDINATION	31.10.2022
P5	ISSUE FOR COORDINATION	08.11.2022
P6	ISSUE FOR COORDINATION	02.12.2022
P7	OWNERS CONSENT ISSUE	08.12.2022
1	DEVELOPMENT APPLICATION ISSUE	14.12.2022

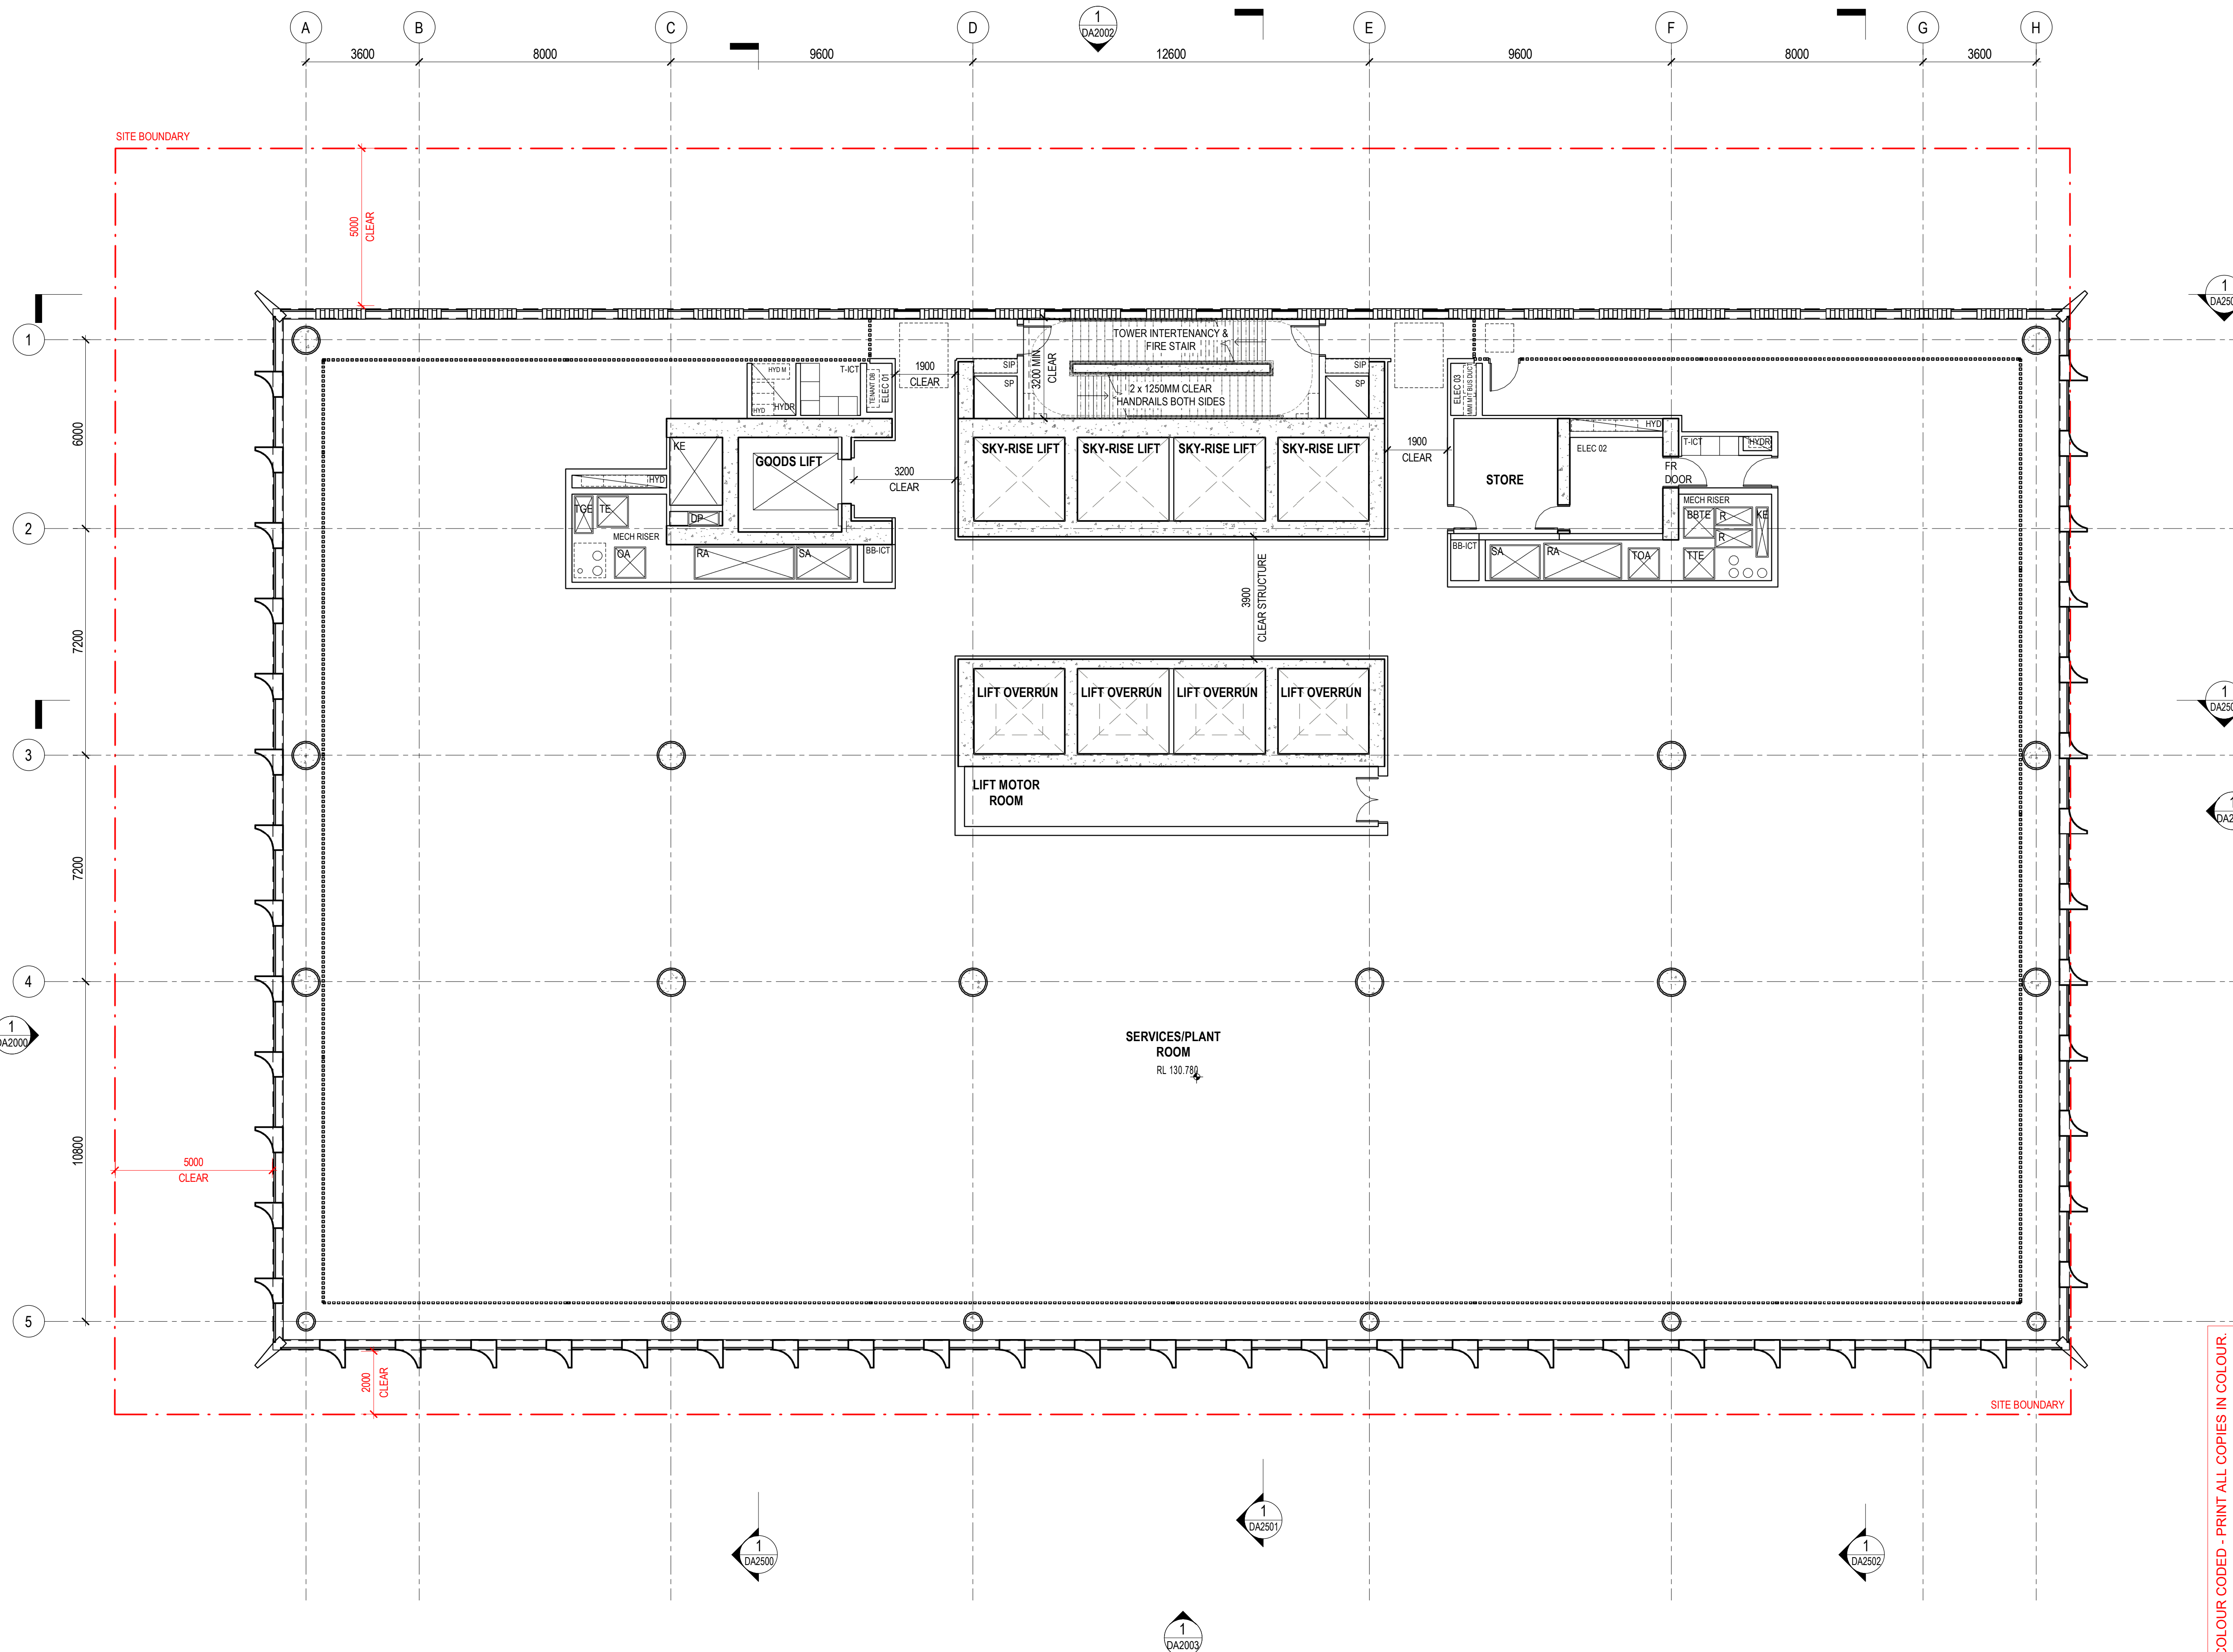

PLANS AND DOCUMENTS referred to in the PDA DEVELOPMENT APPROVAL
Approval no: DEV2023/1374
Date: 06-Nov-2023



Henning Larsen

HENNING LARSEN
Vesterbrogade 76
1620 Copenhagen V
Denmark
T (+45) 8233 3000
www.henninglarsen.com

architectus™

Adelaide
Brisbane
Melbourne
Sydney
Perth

Architectus Brisbane
Level 2, 79 Adelaide Street
Brisbane QLD 4000
T (61 7) 3221 6077
brisbane@architectus.com.au
ABN 90 131 245 684

project
101 ALBERT STREET, BRISBANE

phase
DEVELOPMENT APPLICATION

drawing


LEVEL 28 - PLANT ROOM

drawn	TC	drawing no. short	DA1021
checked	KN	drawing no. long	ALB-ARC-DRW-DA1021
sheet issue date	21/10/2022	scale	1 : 100@A1
project no	200048.00	issue	1

DRAWING COLOUR CODED - PRINT ALL COPIES IN COLOUR.

Do not scale drawings. Verify all dimensions on site

issue	amendment	date
P6	ISSUE FOR COORDINATION	02.12.2022
P7	OWNERS CONSENT ISSUE	08.12.2022
1	DEVELOPMENT APPLICATION ISSUE	14.12.2022
2	AMENDED ARCHITECTURAL PLANS	10.07.2024

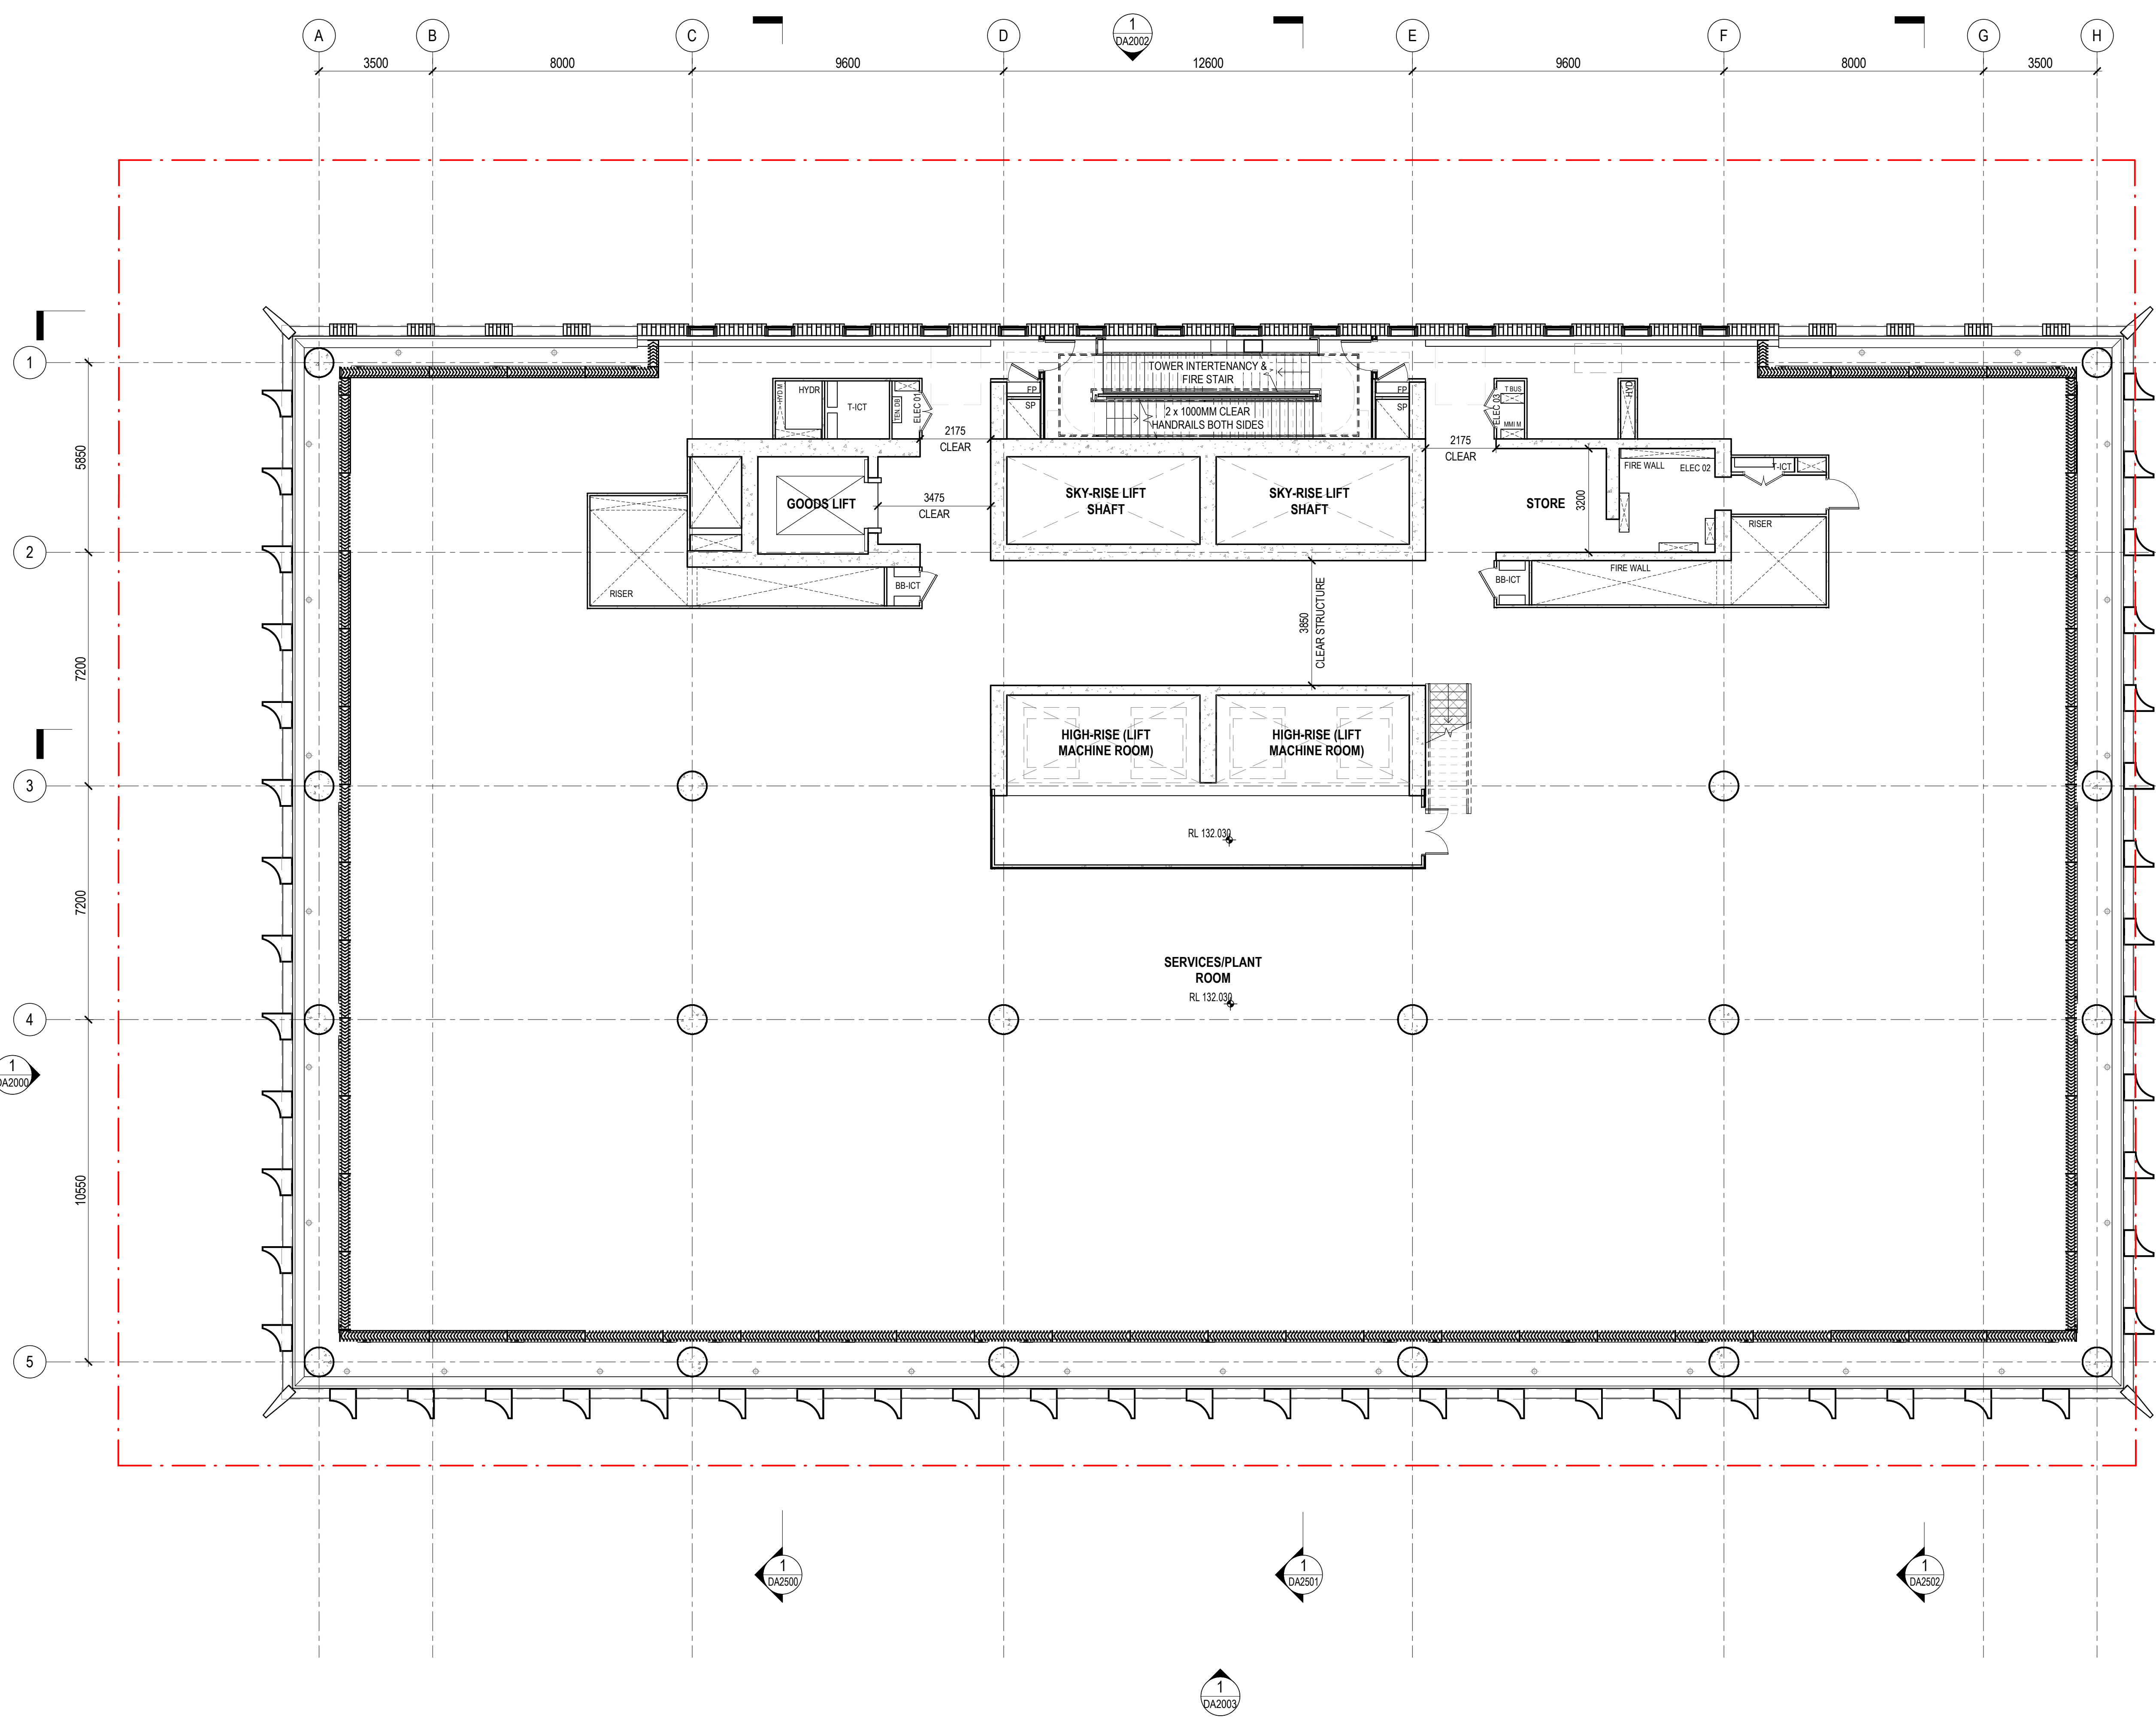

1
DA2505

1
DA2503

1
DA2001

1

2

3

4

5


1
DA2000

1
DA2500

1
DA2501

1
DA2502

1
DA2003

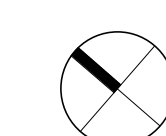

Henning Larsen

HENNING LARSEN
Vesterbrogade 76
1620 Copenhagen V
Denmark
T (+45) 8233 3000
www.henninglarsen.com

architectus™

Architectus Brisbane
Level 2, 79 Adelaide Street
Brisbane QLD 4000
T (61 7) 3221 6077
brisbane@architectus.com.au

ABN 90 131 245 684

Adelaide
Brisbane
Melbourne
Sydney
Perth

project
101 ALBERT STREET, BRISBANE

phase
DESIGN DEVELOPMENT

drawing
LEVEL 29 - PLANT ROOM

drawn TC drawing no. short DA1021

checked CO drawing no. long ALB-ARC-DWG-AR-DA1021


sheet issue date 04/08/23

scale 1 : 100 issue

project no 200048.00

DRAWING COLOUR CODED - PRINT ALL COPIES IN COLOUR.

issue	amendment	date
P2	ISSUE FOR COORDINATION	25.10.2022
P3	ISSUE FOR COORDINATION	27.10.2022
P4	ISSUE FOR COORDINATION	31.10.2022
P5	ISSUE FOR COORDINATION	08.11.2022
P6	ISSUE FOR COORDINATION	02.12.2022
P7	OWNERS CONSENT ISSUE	08.12.2022
1	DEVELOPMENT APPLICATION ISSUE	14.12.2022

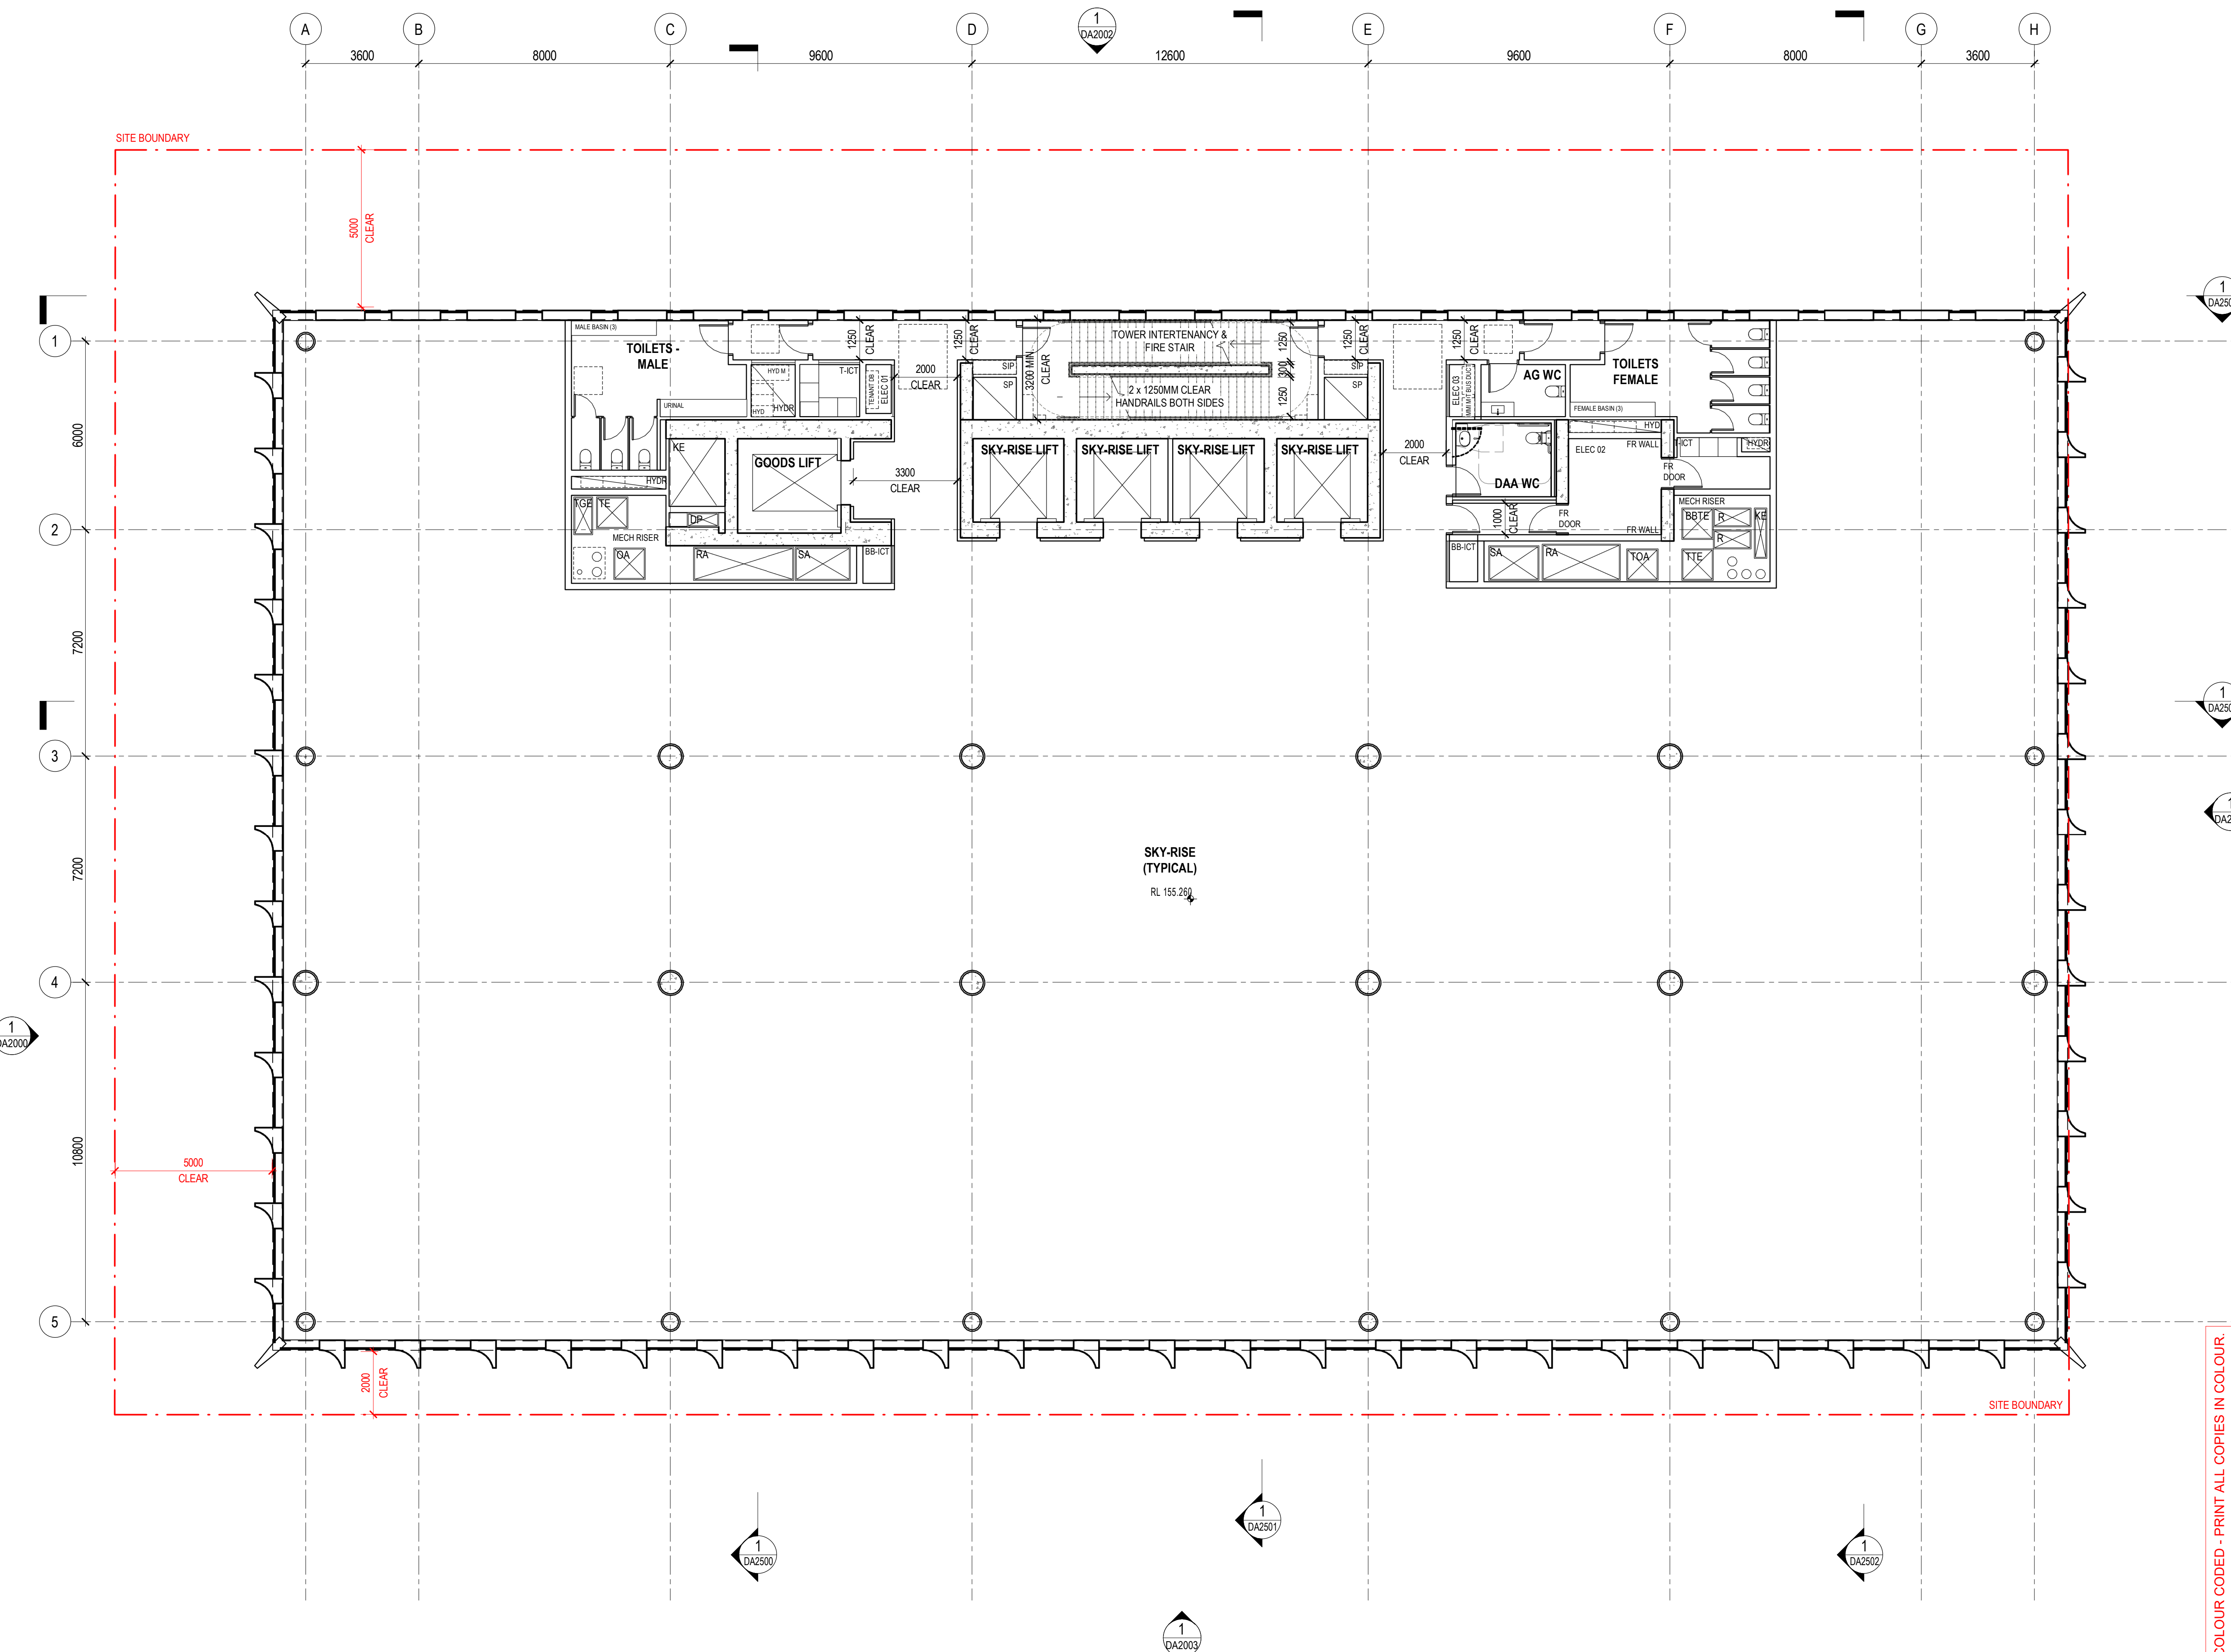

PLANS AND DOCUMENTS referred to in the PDA DEVELOPMENT APPROVAL
Approval no: DEV2023/1374
Date: 06-Nov-2023



Henning Larsen

HENNING LARSEN
Vesterbrogade 76
1620 Copenhagen V
Denmark
T (+45) 8233 3000
www.henninglarsen.com

architectus™

Adelaide
Brisbane
Melbourne
Sydney
Perth

Architectus Brisbane
Level 2, 79 Adelaide Street
Brisbane QLD 4000
T (61 7) 3221 6077
brisbane@architectus.com.au
ABN 90 131 245 684

project
101 ALBERT STREET, BRISBANE

phase
DEVELOPMENT APPLICATION

drawing

LEVEL 33 - SKY-RISE (TYPICAL)

drawn TC drawing no. short DA1022

checked KN drawing no. long ALB-ARC-DRW-DA1022

sheet issue date 21/10/2022


scale 1 : 100@A1 issue

project no 200048.00 1

DRAWING COLOUR CODED - PRINT ALL COPIES IN COLOUR.

Do not scale drawings. Verify all dimensions on site

issue	amendment	date
P6	ISSUE FOR COORDINATION	02.12.2022
P7	OWNERS CONSENT ISSUE	08.12.2022
1	DEVELOPMENT APPLICATION ISSUE	14.12.2022
2	AMENDED ARCHITECTURAL PLANS	10.07.2024

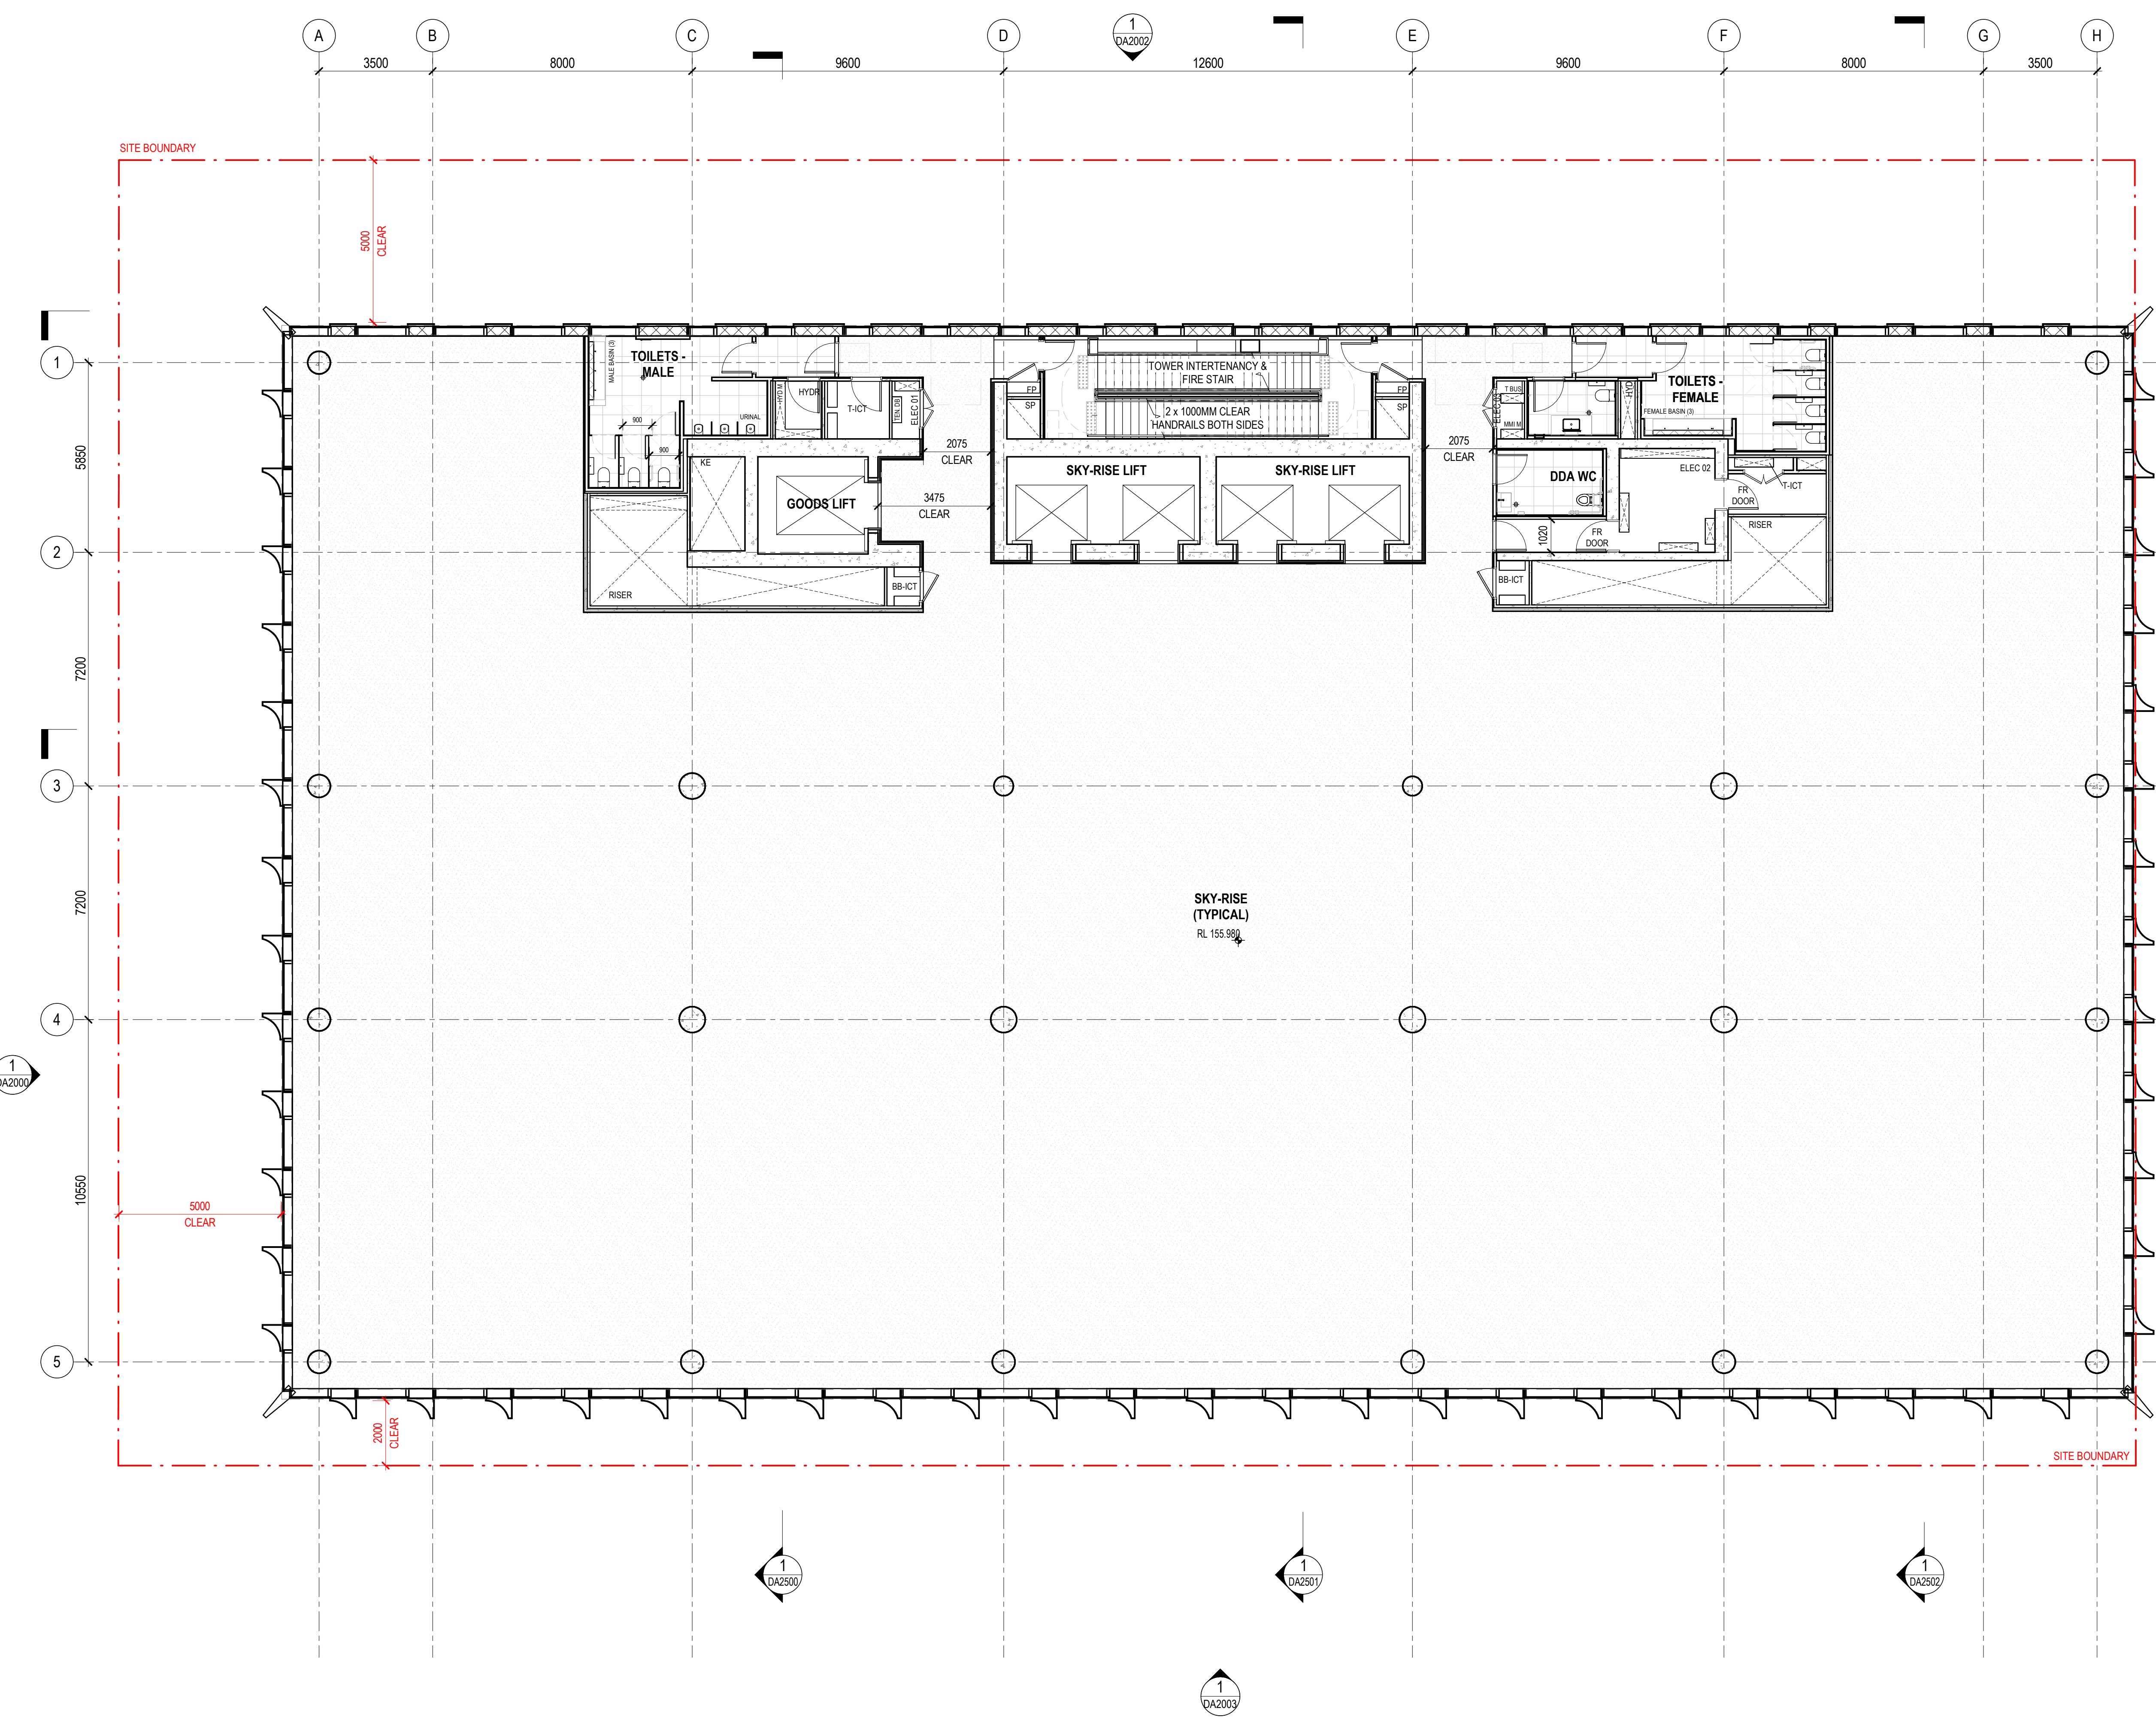

Henning Larsen

HENNING LARSEN
Vesterbrogade 76
1620 Copenhagen V
Denmark
T (+45) 8233 3000
www.henninglarsen.com

architectus™

Adelaide
Brisbane
Melbourne
Sydney
Perth

Architectus Brisbane
Level 2, 79 Adelaide Street
Brisbane QLD 4000
T (61 7) 3221 6077
brisbane@architectus.com.au

ABN 90 131 245 684

project
101 ALBERT STREET, BRISBANE

phase
DESIGN DEVELOPMENT

drawing
LEVEL 34 - SKY-RISE (TYPICAL)

drawn TC
checked CO
sheet issue date 04/08/23
scale 1 : 100
project no 200048.00

drawing no. short **DA1022**
drawing no. long **ALB-ARC-DWG-AR-DA1022**

issue
project no 200048.00

DRAWING COLOUR CODED - PRINT ALL COPIES IN COLOUR.

Architectus Australia Pty Ltd is the owner of the copyright subsisting in these drawings, plans, designs and specifications. They must not be used, reproduced or copied, in whole or in part, nor may the information, ideas and concepts therein contained (which are confidential to Architectus Australia Pty Ltd) be disclosed to any person without the prior written consent of that company.


Nominated Architect
Ray Brown, NSWARB 6359

Do not scale drawings. Verify all dimensions on site

issue	amendment	date
C4	ISSUE FOR INFORMATION	20.10.2022
P2	ISSUE FOR COORDINATION	25.10.2022
P4	ISSUE FOR COORDINATION	31.10.2022
P5	ISSUE FOR COORDINATION	08.11.2022
P6	ISSUE FOR COORDINATION	02.12.2022
P7	OWNERS CONSENT ISSUE	08.12.2022
1	DEVELOPMENT APPLICATION ISSUE	14.12.2022
3	DEVELOPMENT APPLICATION REISSUE	24.04.2023

FINISH FLOOR TYPES LEGEND

-PW01 PAVING ON PAVEMENT POD 900X900MM (LEVEL 01)	-PW12 PAVING ON SCREED 600X300MM (CREEK)
-PW02 PAVING ON PAVEMENT POD 1200X600MM (LEVEL 02)	-PW13 PAVING ON SCREED 900X300MM (CREEK)
-PW03 PAVING ON PAVEMENT POD 1200X600MM (LEVEL 03)	-PW14 PAVING ON PAVEMENT POD 900X300MM ACCENTS (LEVEL 01)
-PW04 PAVING ON PAVEMENT POD 1200X600MM (LEVEL 04-05)	-PW15 PAVING ON PAVEMENT POD 1200X600MM (LEVEL 37)
-PW05 PAVING ON PAVEMENT POD 1200X600MM (LEVEL 06-07)	-PW16 PAVING ON PAVEMENT POD 600X300MM ACCENTS (LEVEL 02)
-PW06 PAVING ON SCREED 300X300MM (ALBERT STREET)	-PW20 PAVING ON PAVEMENT POD 600X300MM (ROOF AREAS)
-PW07 PAVING ON SCREED 900X900MM (ALBERT STREET)	-PW50 INLAD BRASS INSERT (GROUND)
-PW08 PAVING ON SCREED 300X300MM (ALBERT STREET)	-SL01 CONCEPTUAL SOL 500MM
-PW09 PAVING ON SCREED 300X300MM (DARKER)	-PW50-BRONZE INLAD - (DWC stylizing)
-PW10 PAVING ON SCREED 900X900MM (DARKER)	
-PW11 PAVING ON SCREED 300X300MM (CREEK)	

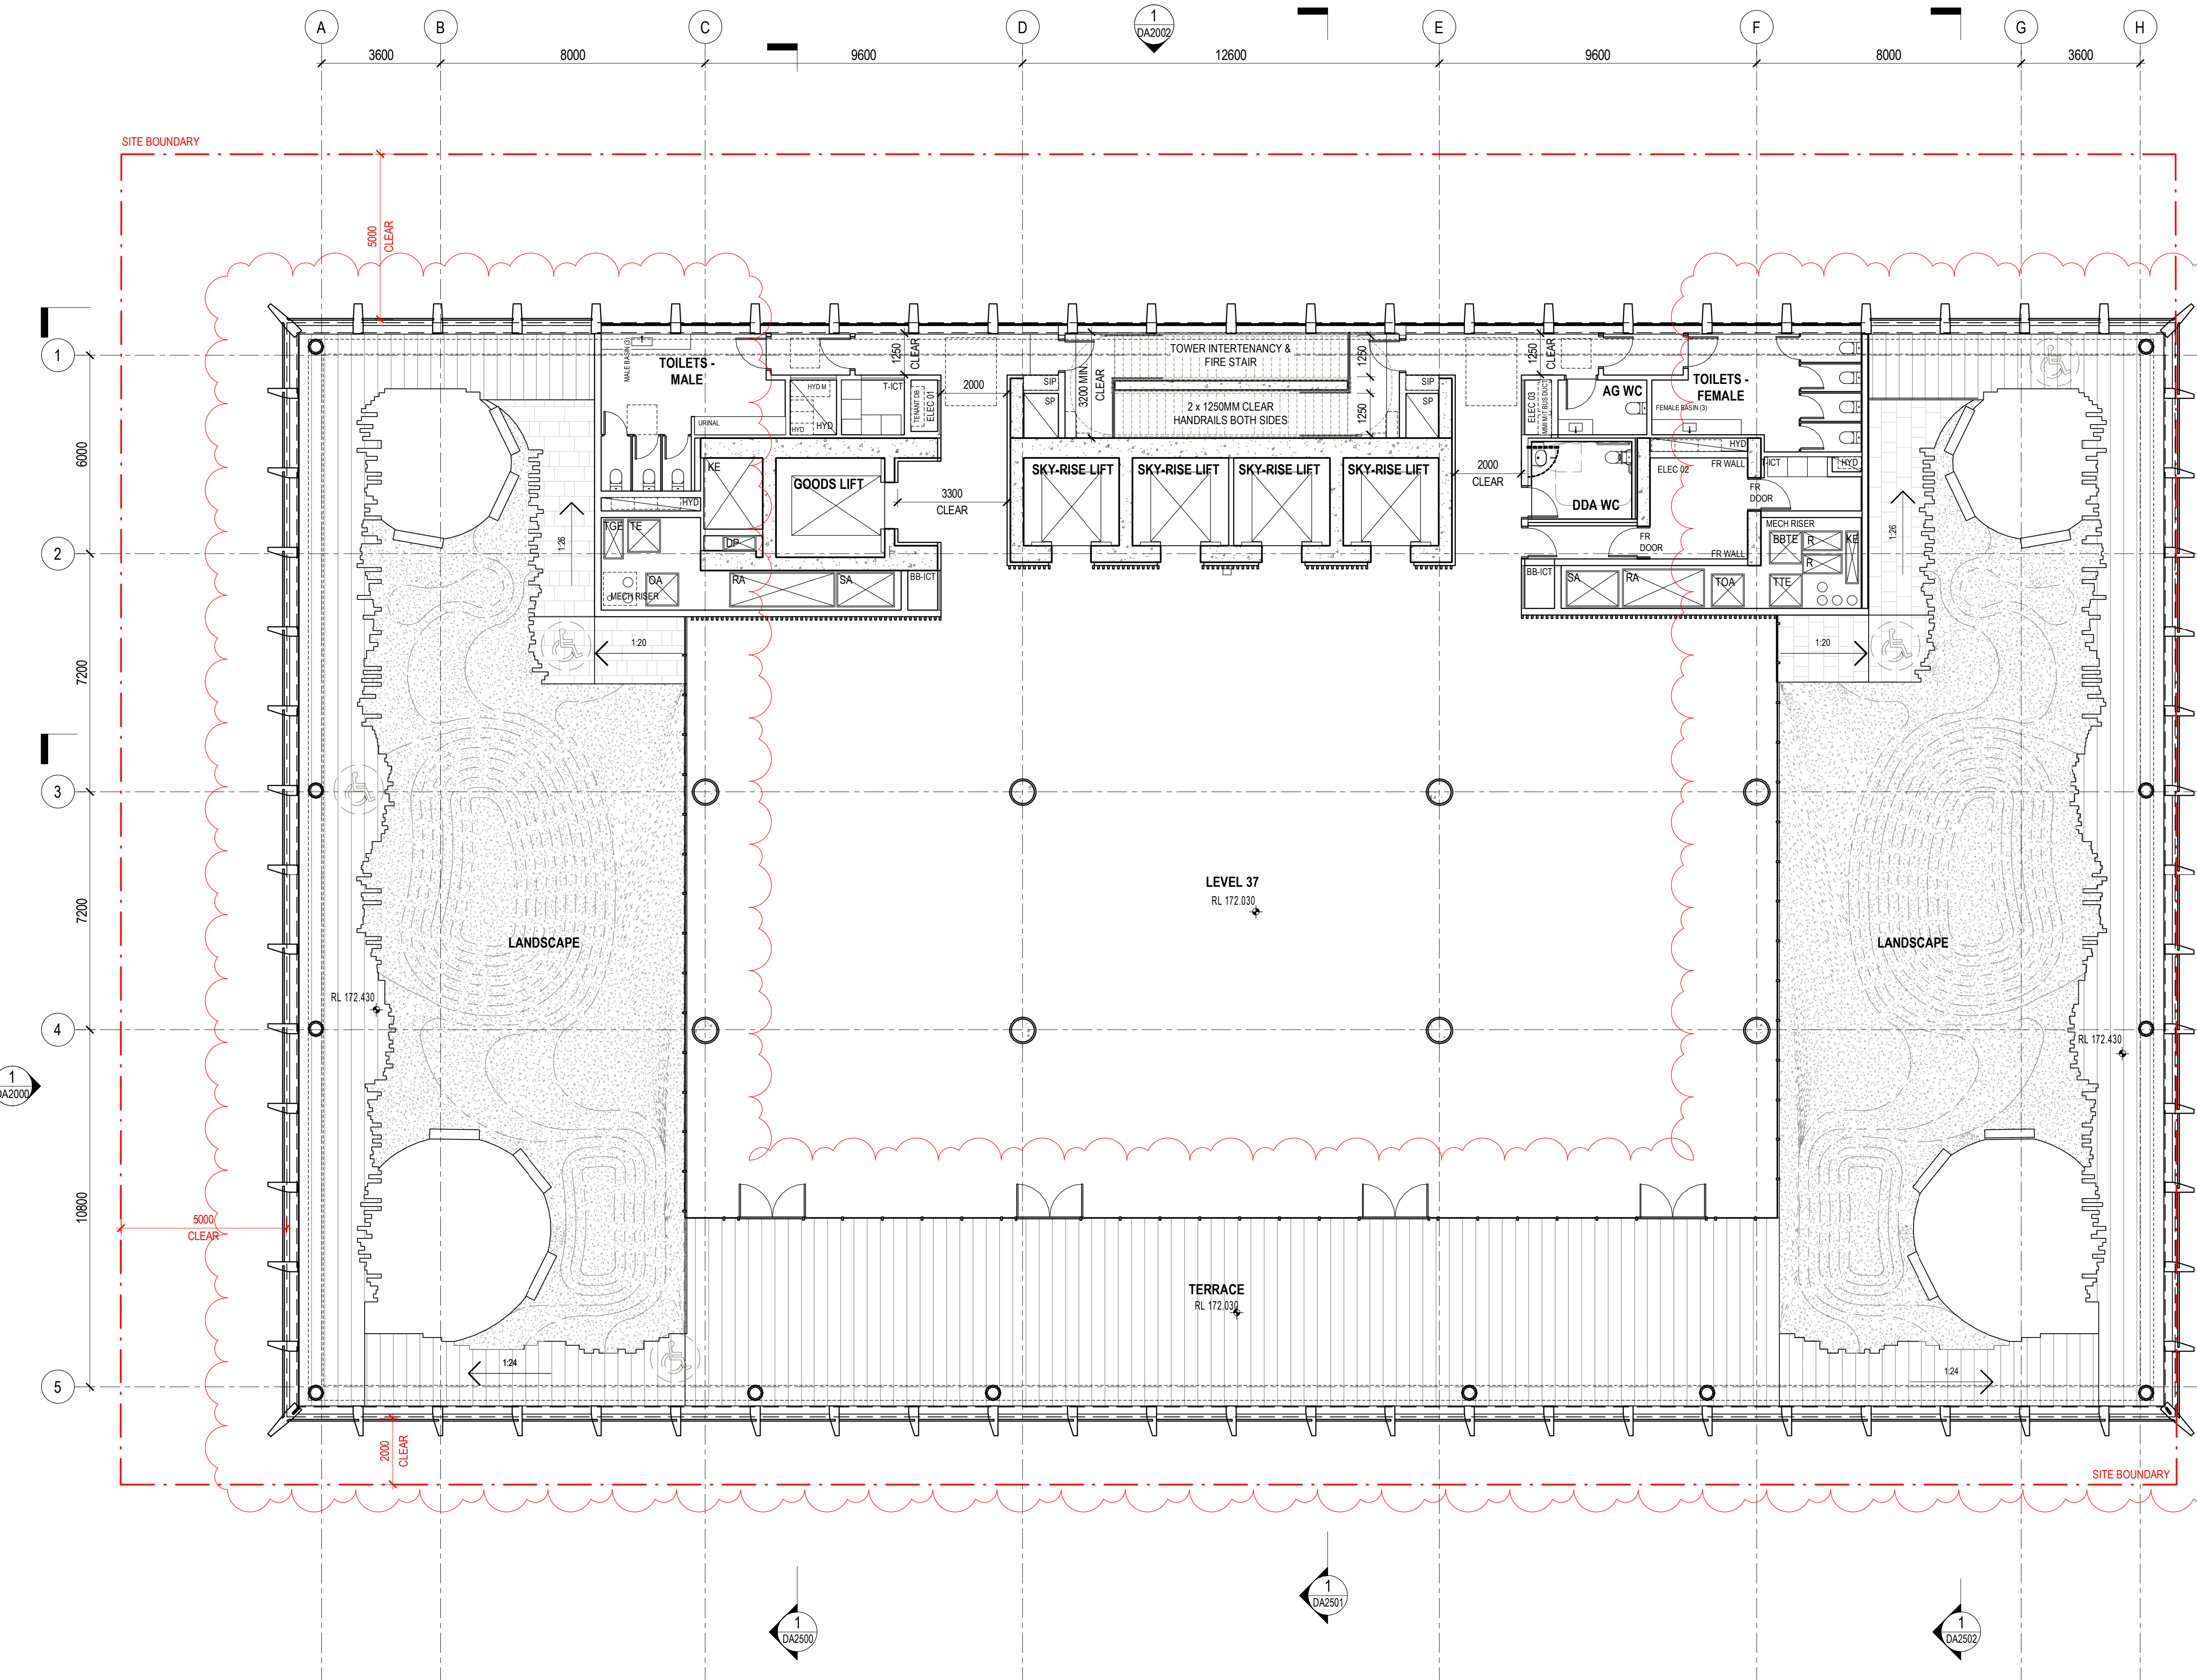

PLANS AND DOCUMENTS referred to in the PDA DEVELOPMENT APPROVAL
Approval no: DEV2023/1374
Date: 06-Nov-2023



Henning Larsen

HENNING LARSEN
Vesterbrogade 76
1620 Copenhagen V
Denmark
T (+45) 8233 3000
www.henninglarsen.com

architectus™

Adelaide
Brisbane
Melbourne
Sydney
Perth

Architectus Brisbane
Level 2, 79 Adelaide Street
Brisbane QLD 4000
T (61 7) 3221 6077
brisbane@architectus.com.au
ABN 90 131 245 684

project
101 ALBERT STREET, BRISBANE

phase
DEVELOPMENT APPLICATION

drawing

LEVEL 37

drawn TC drawing no. short DA1023
checked KN drawing no. long ALB-ARC-DRW-DA1023

sheet issue date 21/10/2022
scale As indicated@A1 issue

project no 200048.00 3


DRAWING COLOUR CODED - PRINT ALL COPIES IN COLOUR.

Do not scale drawings. Verify all dimensions on site

issue	amendment	date
P6	ISSUE FOR COORDINATION	02.12.2022
PF	OWNERS CONSENT ISSUE	08.12.2022
1	DEVELOPMENT APPLICATION ISSUE	14.12.2022
3	DEVELOPMENT APPLICATION REISSUE	24.04.2024
4	AMENDED ARCHITECTURAL PLANS	10.07.2024

1 FINISH FLOOR TYPES LEGEND

	-PV10 GRANITE PAVING ON PEDESTALS 400X400MM (L01 TERRACES)
	-PV11 WET CAST PAVING ON PEDESTALS 400X400MM (L01 TERRACE)
	-PV12 WET CAST PAVING ON PEDESTALS 400X400MM (L02-03 TERRACE)
	-PV13 WET CAST PAVING ON PEDESTALS 400X400MM (L02-03 TERRACE - ACCENT 01)
	-PV14 WET CAST PAVING ON PEDESTALS 400X400MM (L02 TERRACE - ACCENT 02)
	-PV15 WET CAST PAVING ON PEDESTALS 400X400MM (L02 TERRACE - ACCENT 03)
	-PV16 WET CAST PAVING ON PEDESTALS 400X400MM (L04-05 TERRACE)
	-PV17 WET CAST PAVING ON PEDESTALS 400X400MM (L04-05 TERRACE - ACCENT)
	-PV18 WET CAST PAVING ON PEDESTALS 400X400MM (L06-07 TERRACE)
	-PV19 WET CAST PAVING ON PEDESTALS 400X400MM (L06-07 TERRACE - ACCENT)
	-PV20 PAVING ON PEDESTALS TBC (L38 TERRACE)
	-TF01 TIMBER DECKING (L38 TERRACE)

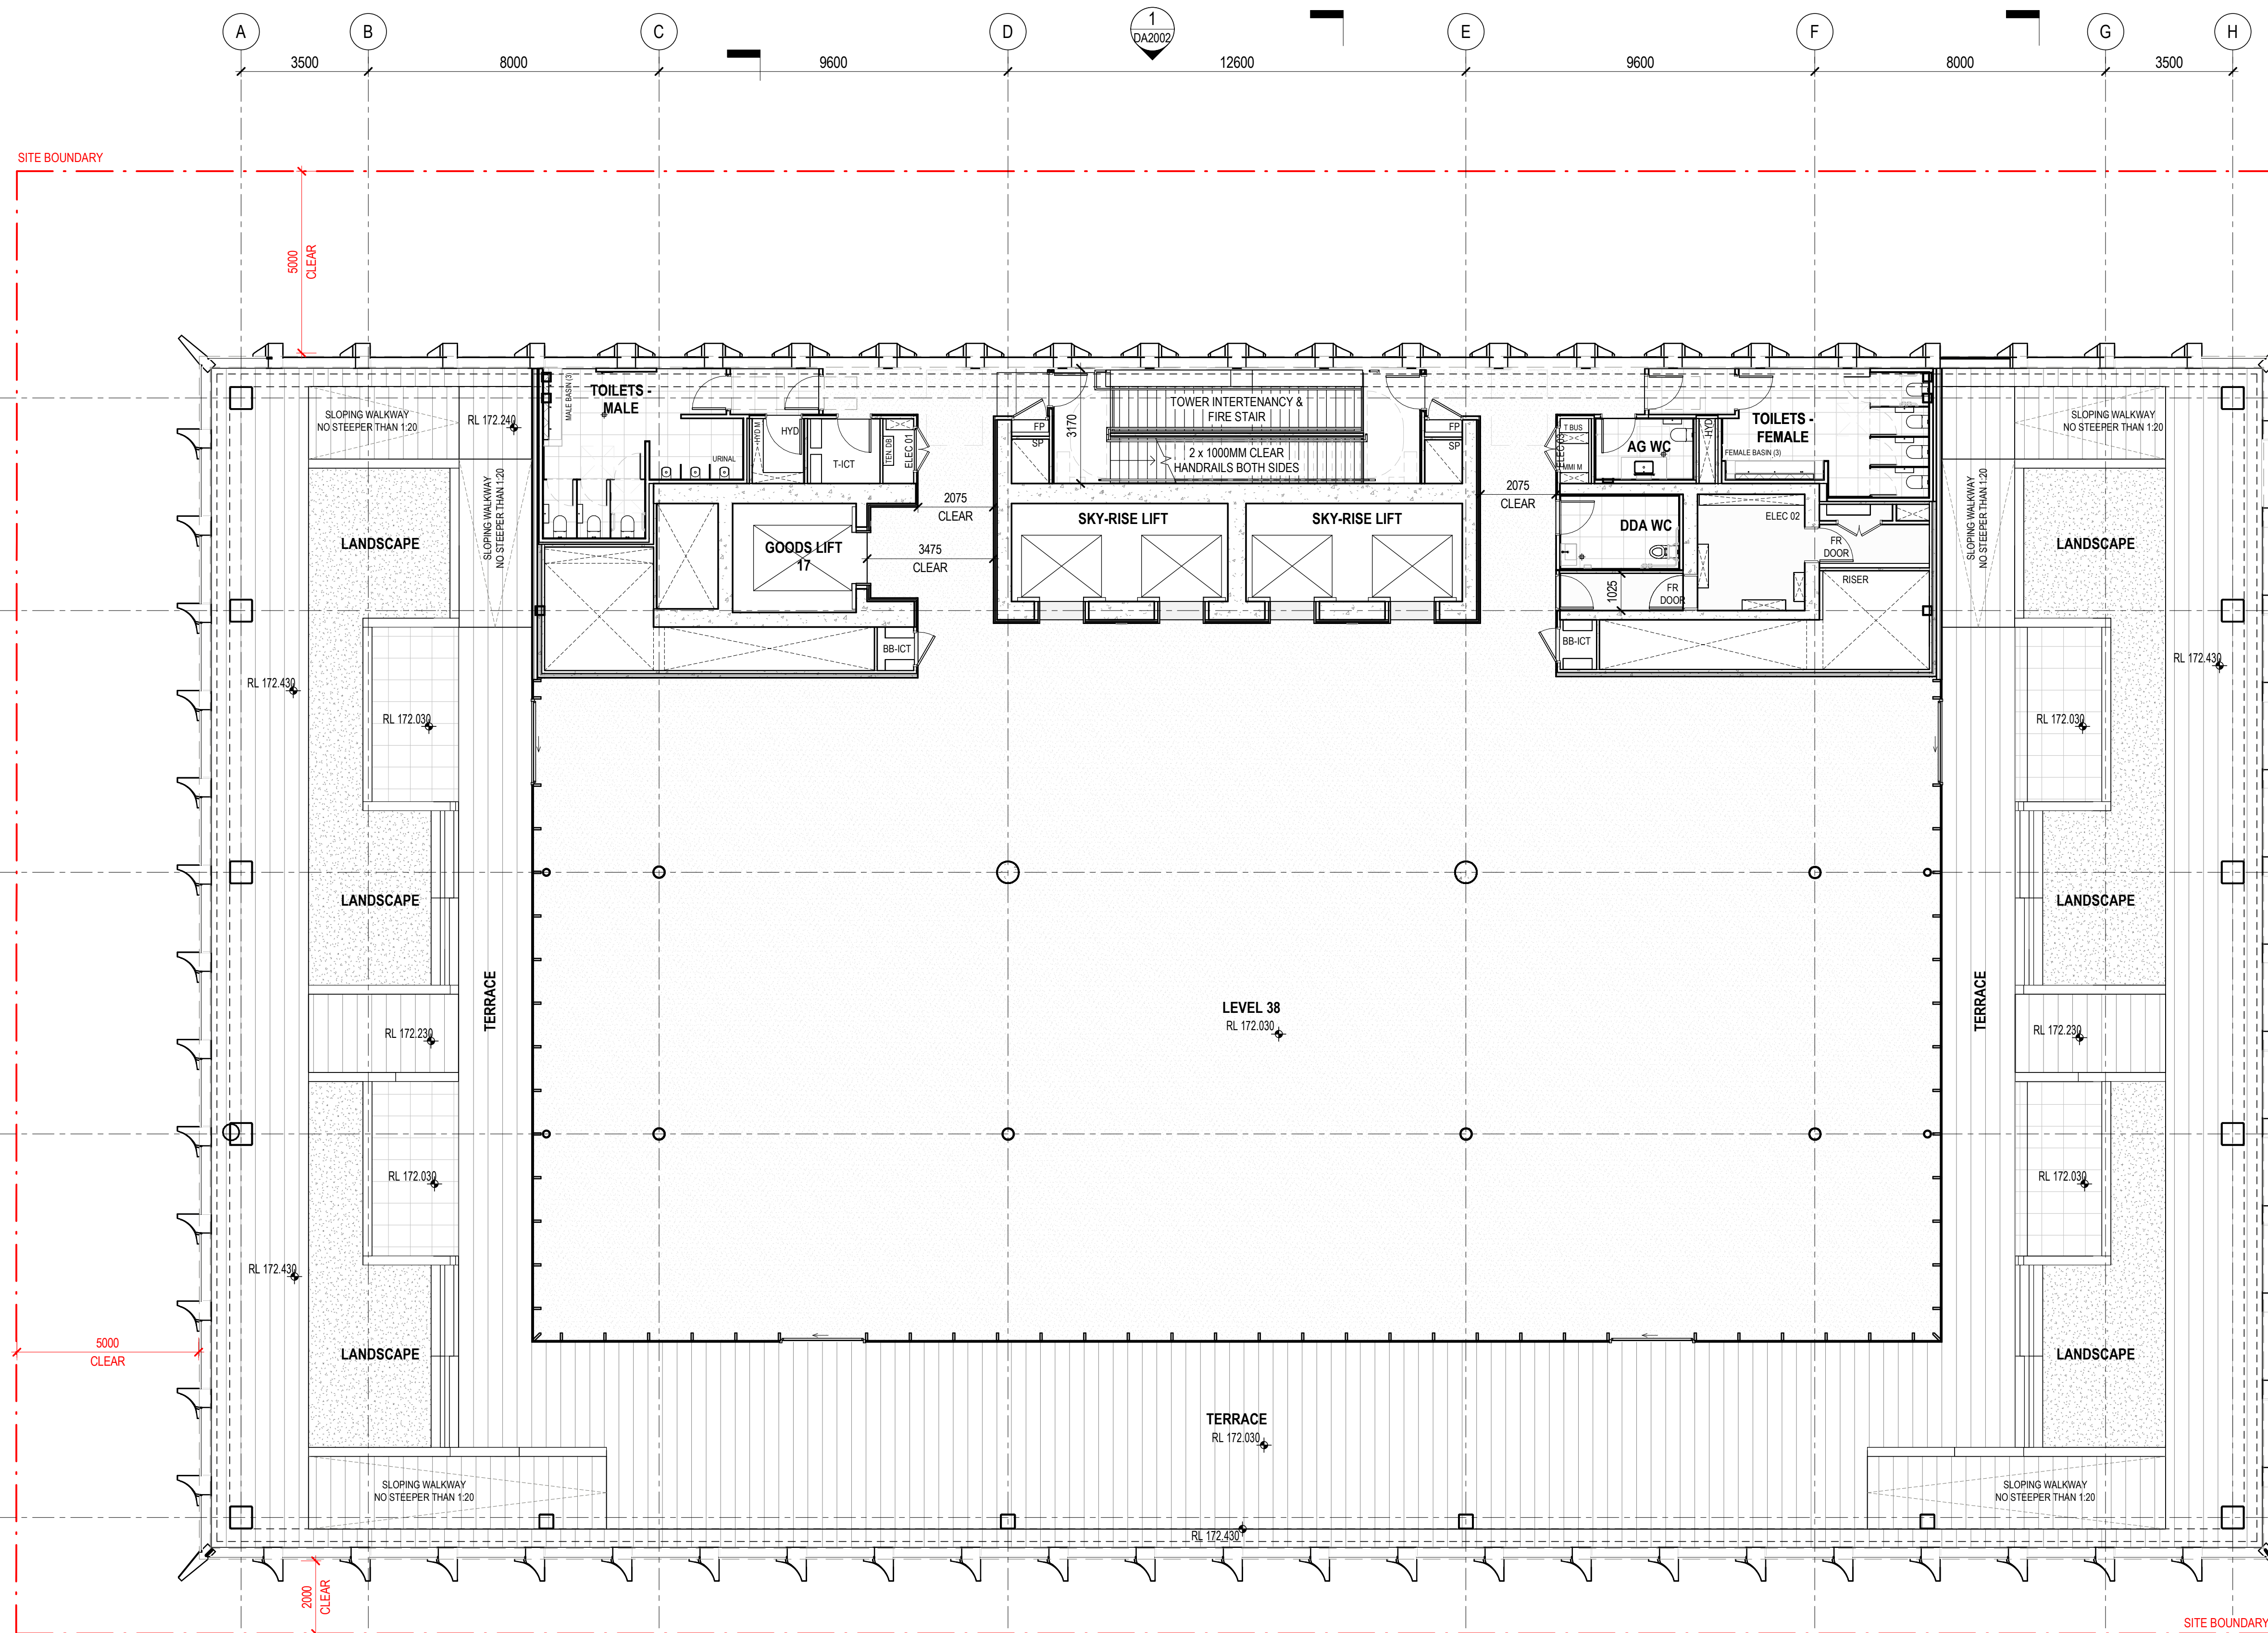

Henning Larsen

HENNING LARSEN
Vesterbrogade 76
1620 Copenhagen V
Denmark
T (+45) 8233 3000
www.henninglarsen.com

architectus™

Adelaide
Brisbane
Melbourne
Sydney
Perth

Architectus Brisbane
Level 2, 79 Adelaide Street
Brisbane QLD 4000
T (61 7) 3221 6077
brisbane@architectus.com.au

ABN 90 131 245 684

project
101 ALBERT STREET, BRISBANE

phase
DESIGN DEVELOPMENT

drawing
LEVEL 38 - CROWN

drawn TC drawing no. short
DA1023

checked CO drawing no. long
ALB-ARC-DWG-AR-DA1023

sheet issue date 04/08/23

scale As indicated

project no 200048.00

DRAWING COLOUR CODED - PRINT ALL COPIES IN COLOUR.

Architectus Australia Pty Ltd is the owner of the copyright subsisting in these drawings, plans, designs and specifications. They must not be used, reproduced or copied, in whole or in part, nor may the information, ideas and concepts therein contained (which are confidential to Architectus Australia Pty Ltd) be disclosed to any person without the prior written consent of that company.


Nominated Architect
Ray Brown, NSWARB 6359

Do not scale drawings. Verify all dimensions on site

issue	amendment	date
P2	ISSUE FOR COORDINATION	25.10.2022
P4	ISSUE FOR COORDINATION	31.10.2022
P5	ISSUE FOR COORDINATION	08.11.2022
P6	ISSUE FOR COORDINATION	02.12.2022
P7	OWNERS CONSENT ISSUE	08.12.2022
1	DEVELOPMENT APPLICATION ISSUE	14.12.2022
3	DEVELOPMENT APPLICATION REISSUE	24.04.2023

FINISH FLOOR TYPES LEGEND

- PF01 PAVING ON PAVER POD 900X900MM (LEVEL 01)	- PF12 PAVING ON SCREED 600X900MM (CREEK)
- PF02 PAVING ON PAVER POD 1200X600MM (LEVEL 02)	- PF13 PAVING ON SCREED 900X900MM (CREEK)
- PF03 PAVING ON PAVER POD 1200X900MM (LEVEL 03)	- PF14 PAVING ON PAVER POD 900X900MM ACCENTS (LEVEL 01)
- PF04 PAVING ON PAVER POD 1200X600MM (LEVEL 04-06)	- PF15 PAVING ON PAVER POD 1200X900MM (LEVEL 37)
- PF05 PAVING ON PAVER POD 1200X600MM (LEVEL 06-07)	- PF16 PAVING ON PAVER POD 600X600MM ACCENTS (LEVEL 02)
- PF06 PAVING ON SCREED 300X300MM (ALBERT STREET)	- PF20 PAVING ON PAVER POD 600X600MM (ROOF AREAS)
- PF07 PAVING ON SCREED 900X900MM (ALBERT STREET)	- PF50 INLAD BRASS INSERT (GROUND)
- PF08 PAVING ON SCREED 300X300MM (ALBERT STREET)	- SL01 CONCEPTUAL SOL 500MM
- PF09 PAVING ON SCREED 300X300MM (DARKER)	- PV50 BRONZE INLAD - (DWC stylizing)
- PF10 PAVING ON SCREED 900X900MM (DARKER)	
- PF11 PAVING ON SCREED 300X300MM (CREEK)	

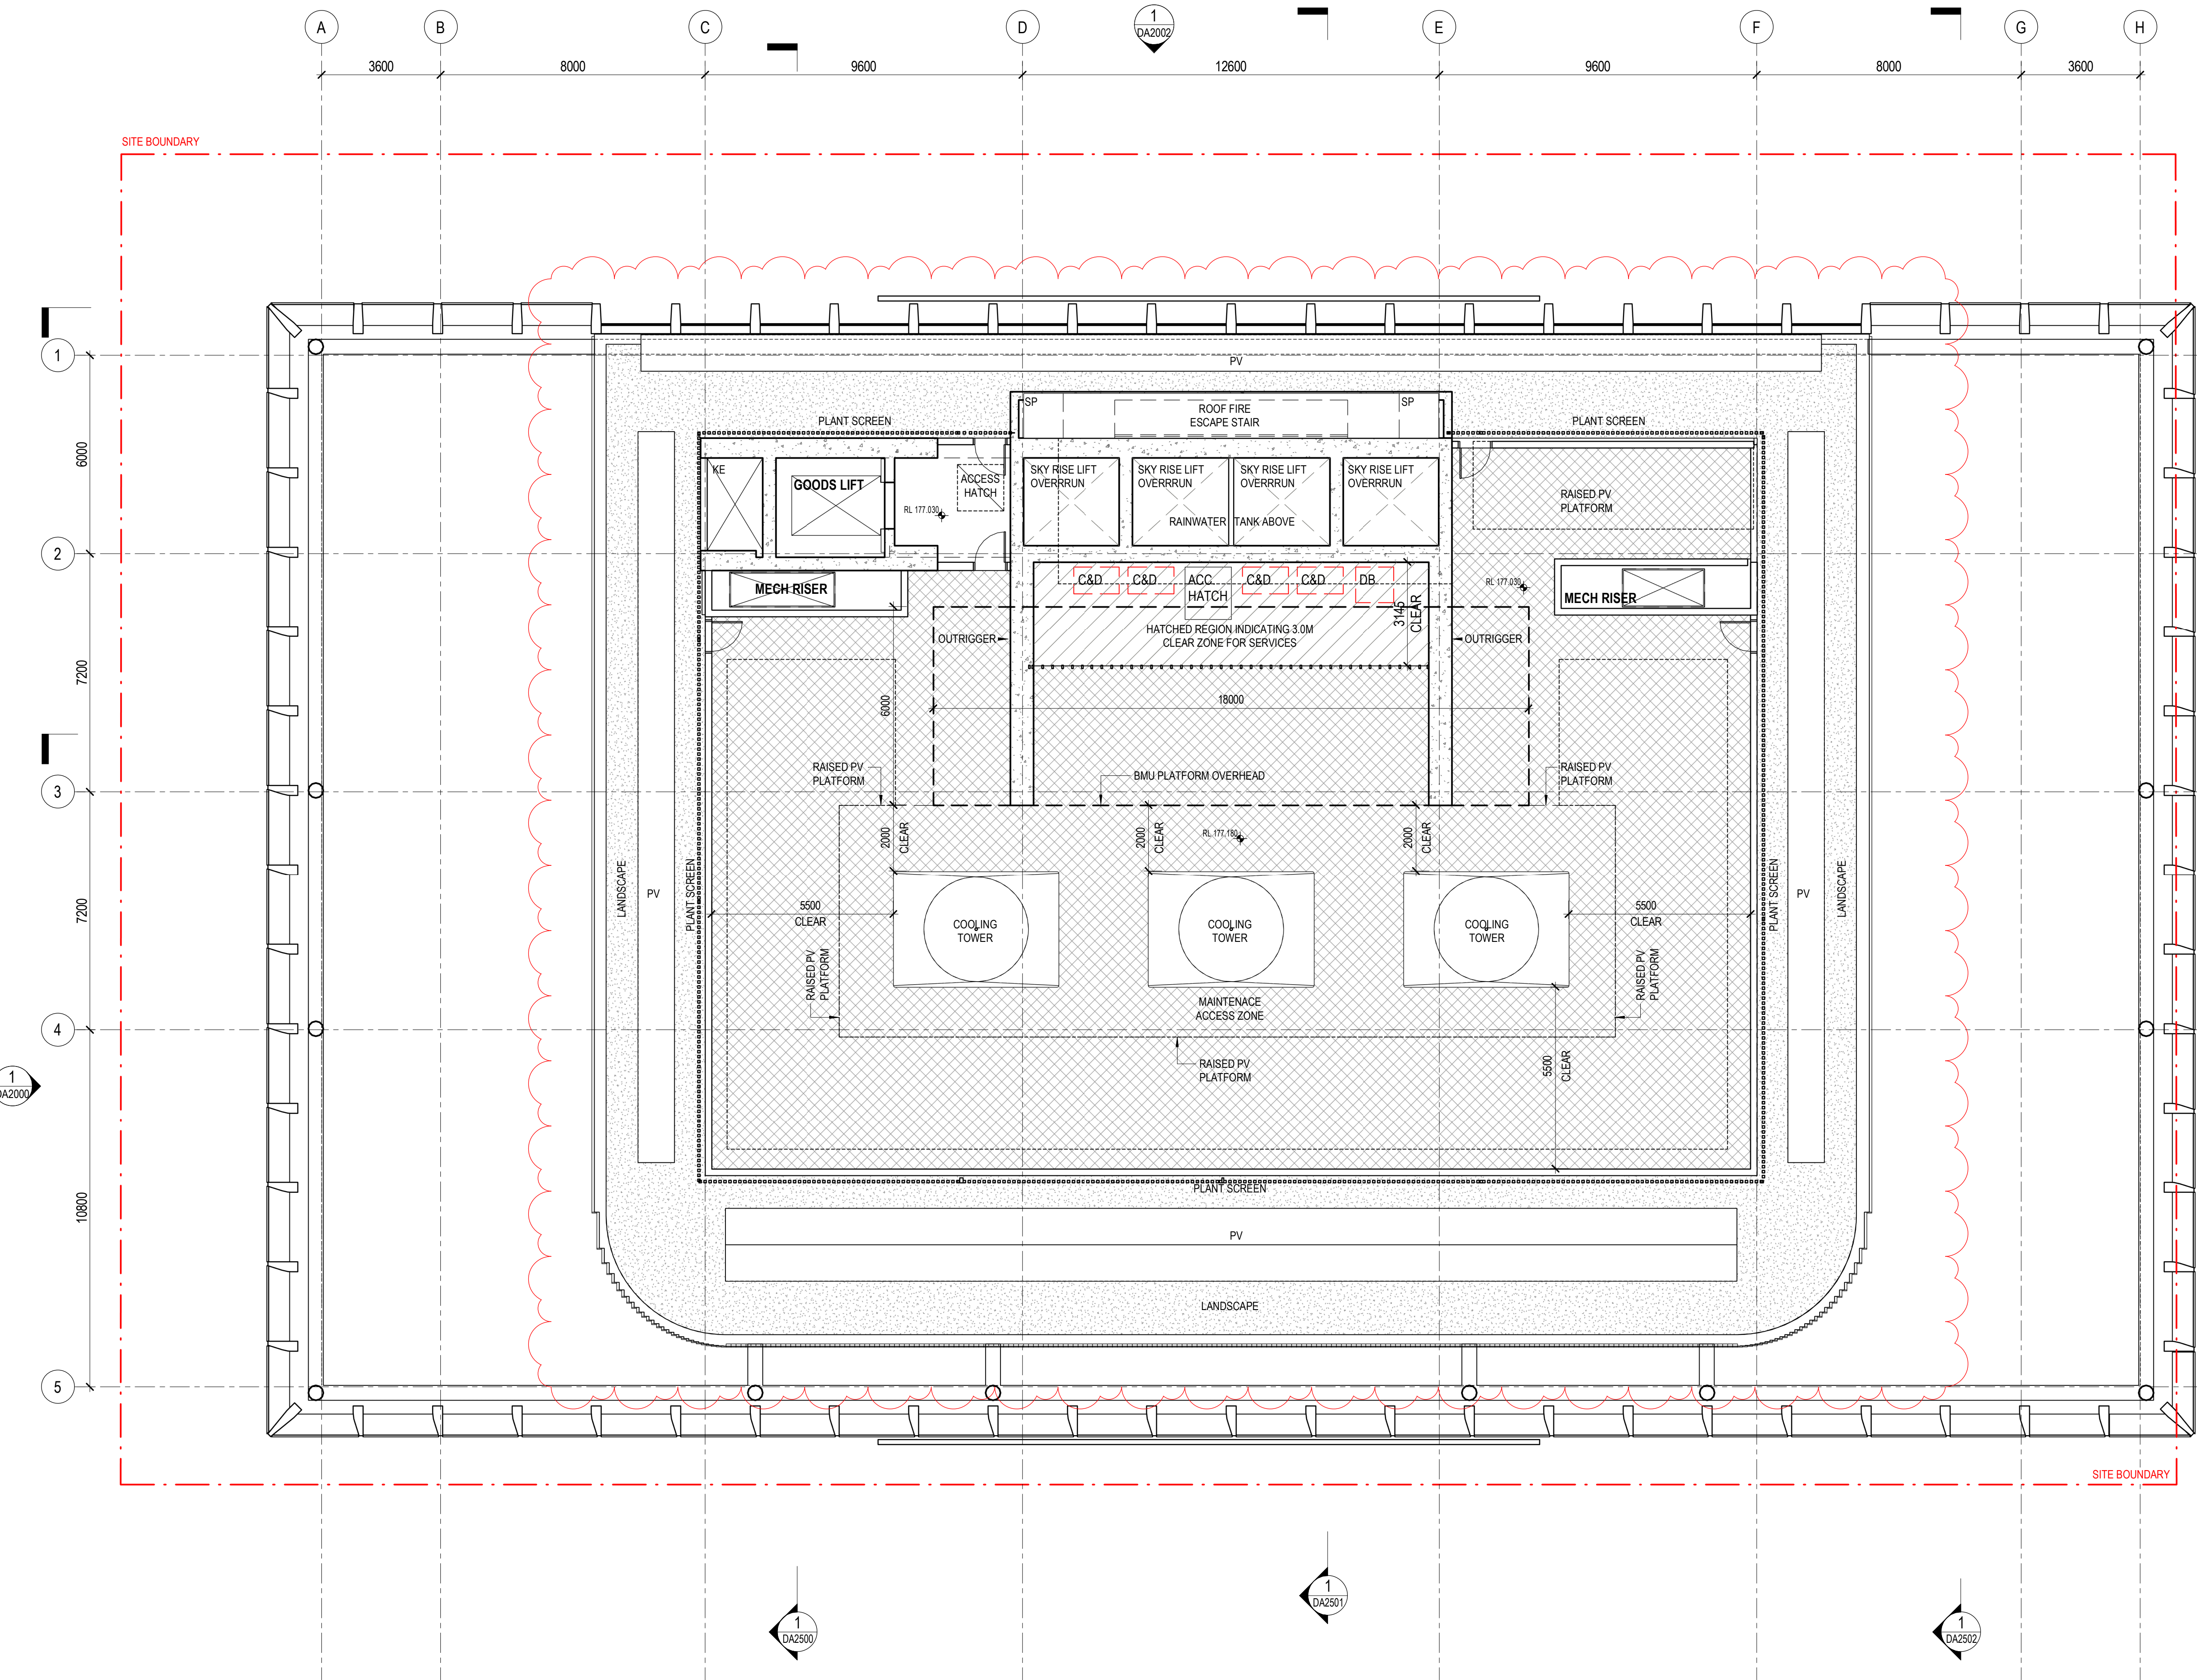

PLANS AND DOCUMENTS referred to in the PDA DEVELOPMENT APPROVAL
Approval no: DEV2023/1374
Date: 06-Nov-2023



Henning Larsen

HENNING LARSEN
Vesterbrogade 76
1620 Copenhagen V
Denmark
T (+45) 8233 3000
www.henninglarsen.com

architectus™

Adelaide
Brisbane
Melbourne
Sydney
Perth

Architectus Brisbane
Level 2, 79 Adelaide Street
Brisbane QLD 4000
T (61 7) 3221 6077
brisbane@architectus.com.au
ABN 90 131 245 684

project
101 ALBERT STREET, BRISBANE

phase
DEVELOPMENT APPLICATION

drawing

LEVEL 38 - CROWN PLANT

drawn TC drawing no. short DA1024

checked KN drawing no. long ALB-ARC-DRW-DA1024


sheet issue date 21/10/2022

scale As indicated@A1 issue

project no 200048.00

DRAWING COLOUR CODED - PRINT ALL COPIES IN COLOUR.

issue	amendment	date
P6	ISSUE FOR COORDINATION	02.12.2022
P7	OWNERS CONSENT ISSUE	08.12.2022
1	DEVELOPMENT APPLICATION ISSUE	14.12.2022
3	DEVELOPMENT APPLICATION REISSUE	24.04.2024
4	AMENDED ARCHITECTURAL PLANS	10.07.2024

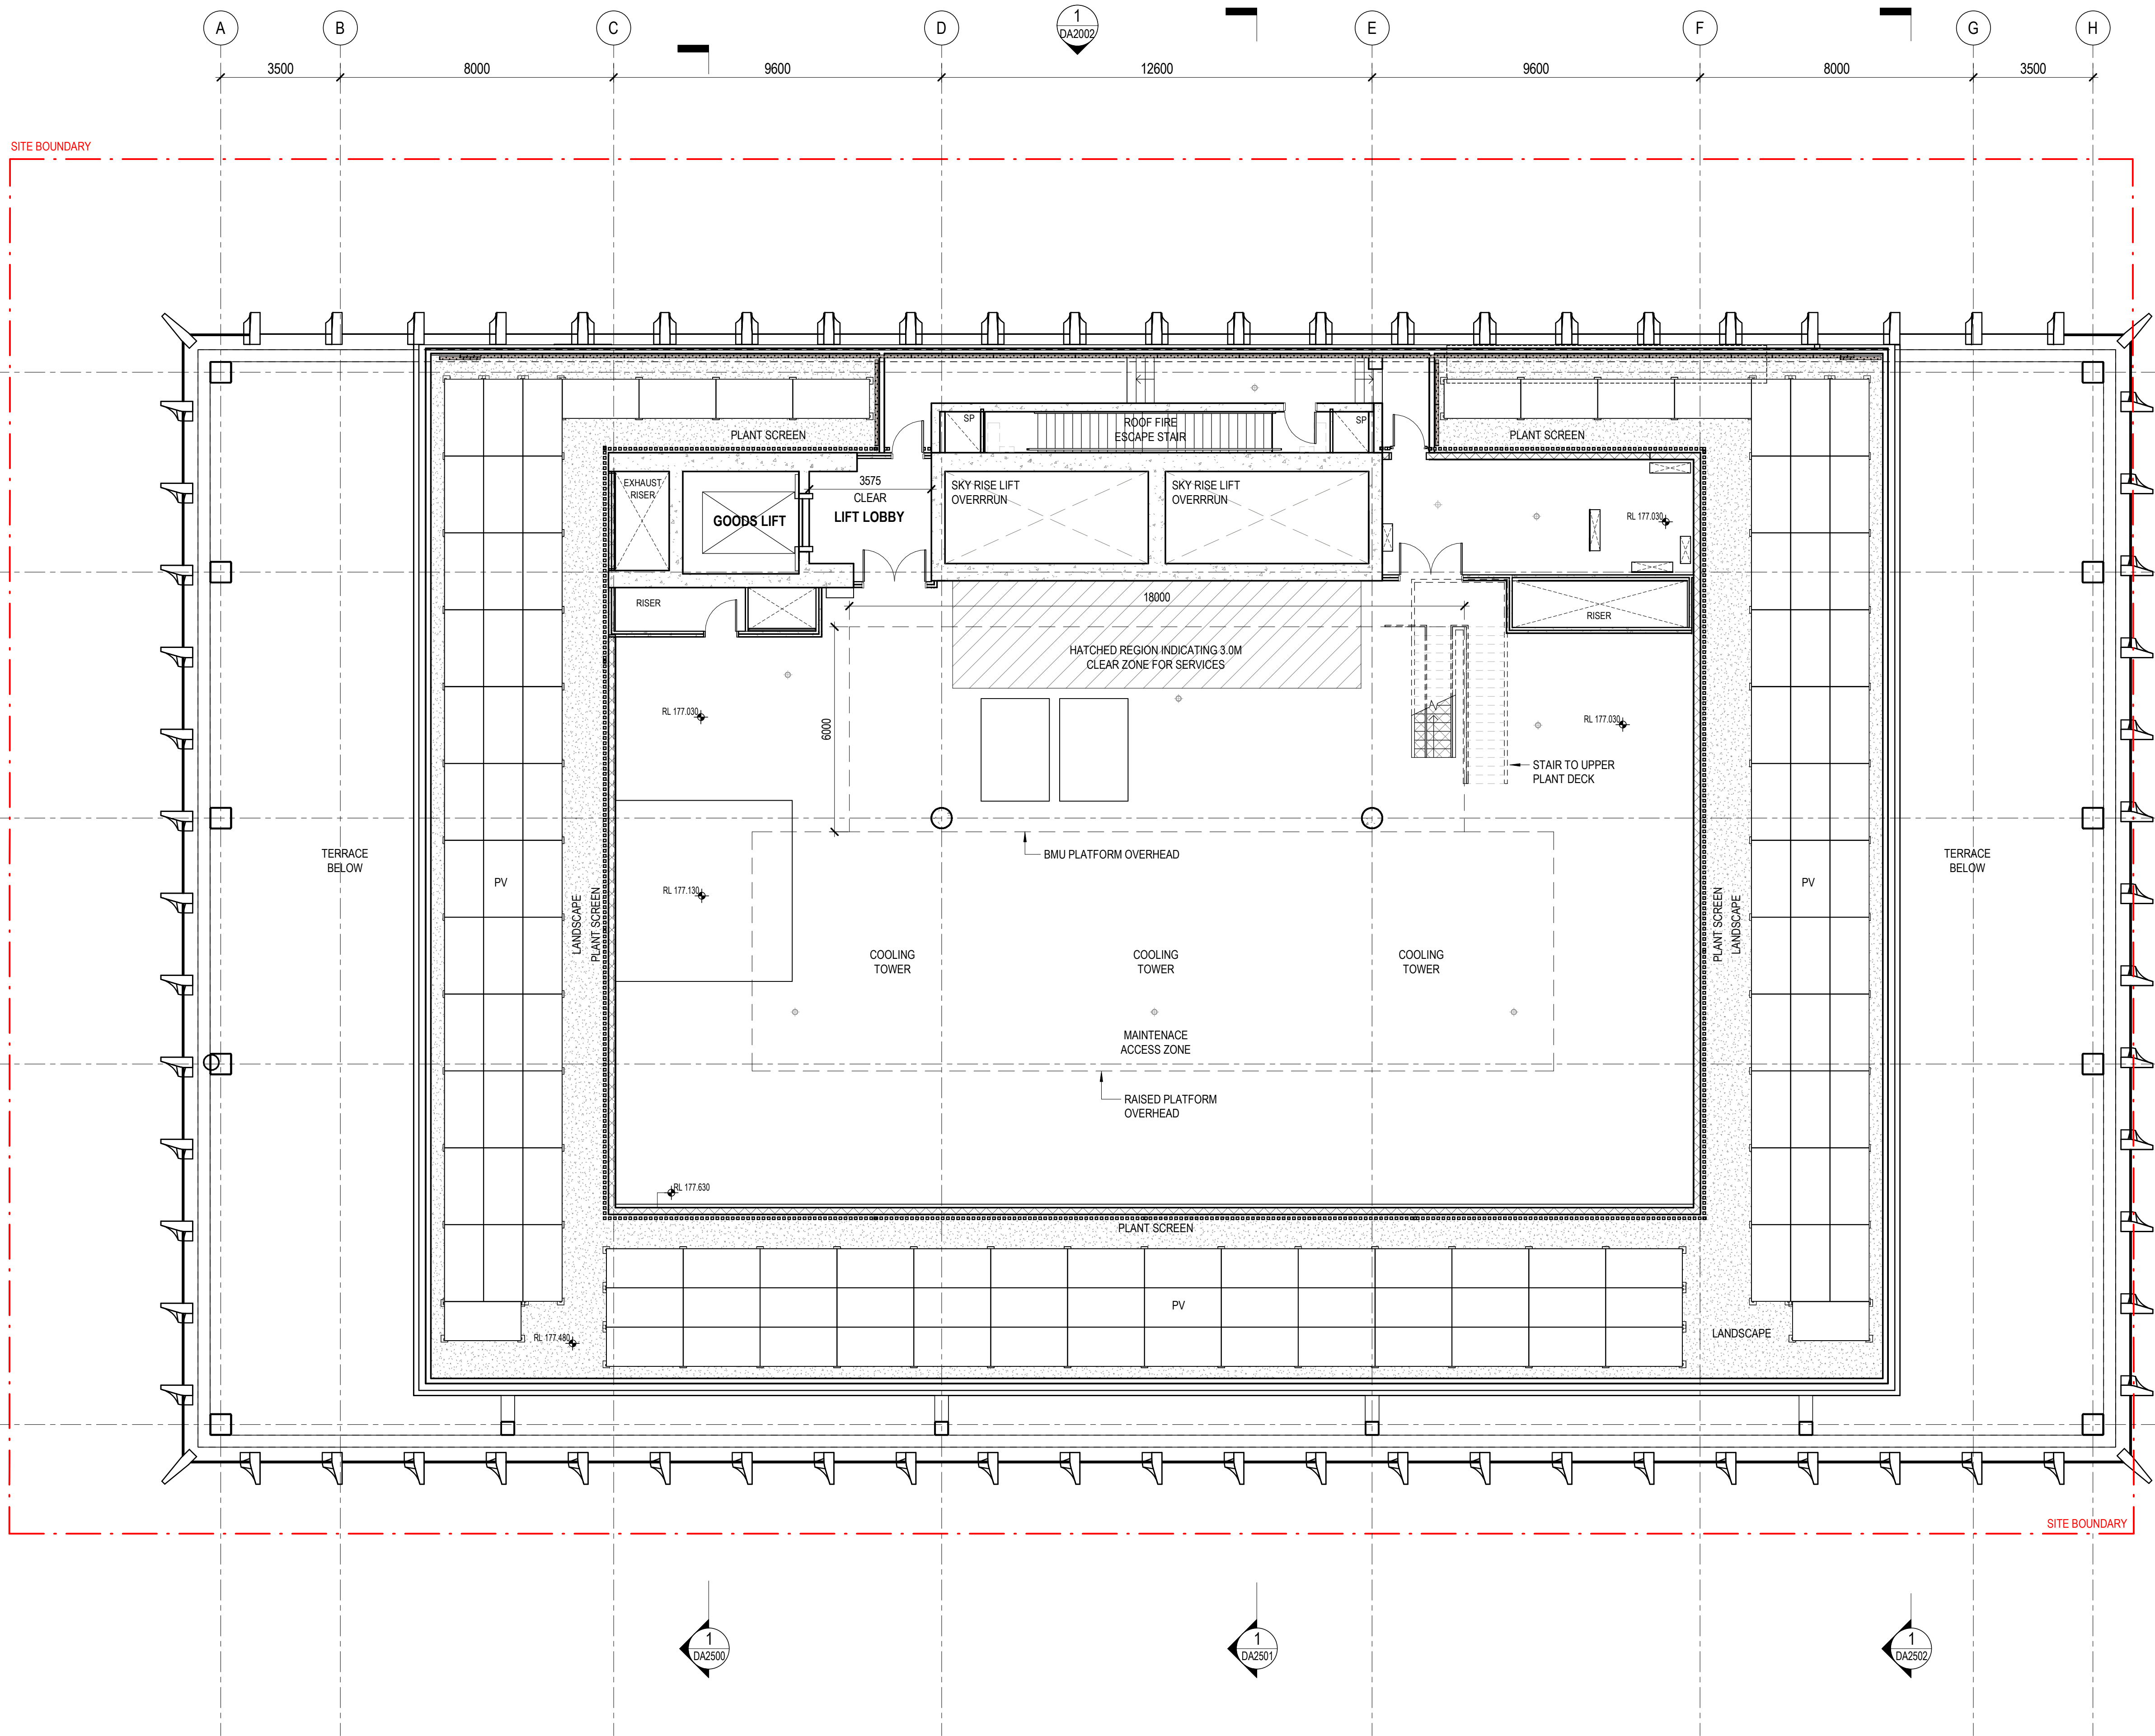

Henning Larsen

HENNING LARSEN
Vesterbrogade 76
1620 Copenhagen V
Denmark
T (+45) 8233 3000
www.henninglarsen.com

architectus™

Adelaide
Brisbane
Melbourne
Sydney
Perth

Architectus Brisbane
Level 2, 79 Adelaide Street
Brisbane QLD 4000
T (61 7) 3221 6077
brisbane@architectus.com.au
ABN 90 131 245 684

project
101 ALBERT STREET, BRISBANE

phase
DESIGN DEVELOPMENT

drawing
LEVEL 39 - CROWN PLANT


drawn TC
checked CO
sheet issue date 04/08/23
scale 1 : 100
project no 200048.00

drawing no. short **DA1024**
drawing no. long **ALB-ARC-DWG-AR-DA1024**
issue

DRAWING COLOUR CODED - PRINT ALL COPIES IN COLOUR.

Do not scale drawings. Verify all dimensions on site

issue	amendment	date
C2	COORDINATION - ROOF CROWN	27.09.2022
P2	ISSUE FOR COORDINATION	25.10.2022
P4	ISSUE FOR COORDINATION	31.10.2022
P5	ISSUE FOR COORDINATION	08.11.2022
P6	ISSUE FOR COORDINATION	02.12.2022
P7	OWNERS CONSENT ISSUE	08.12.2022
1	DEVELOPMENT APPLICATION ISSUE	14.12.2022
3	DEVELOPMENT APPLICATION REISSUE	24.04.2023

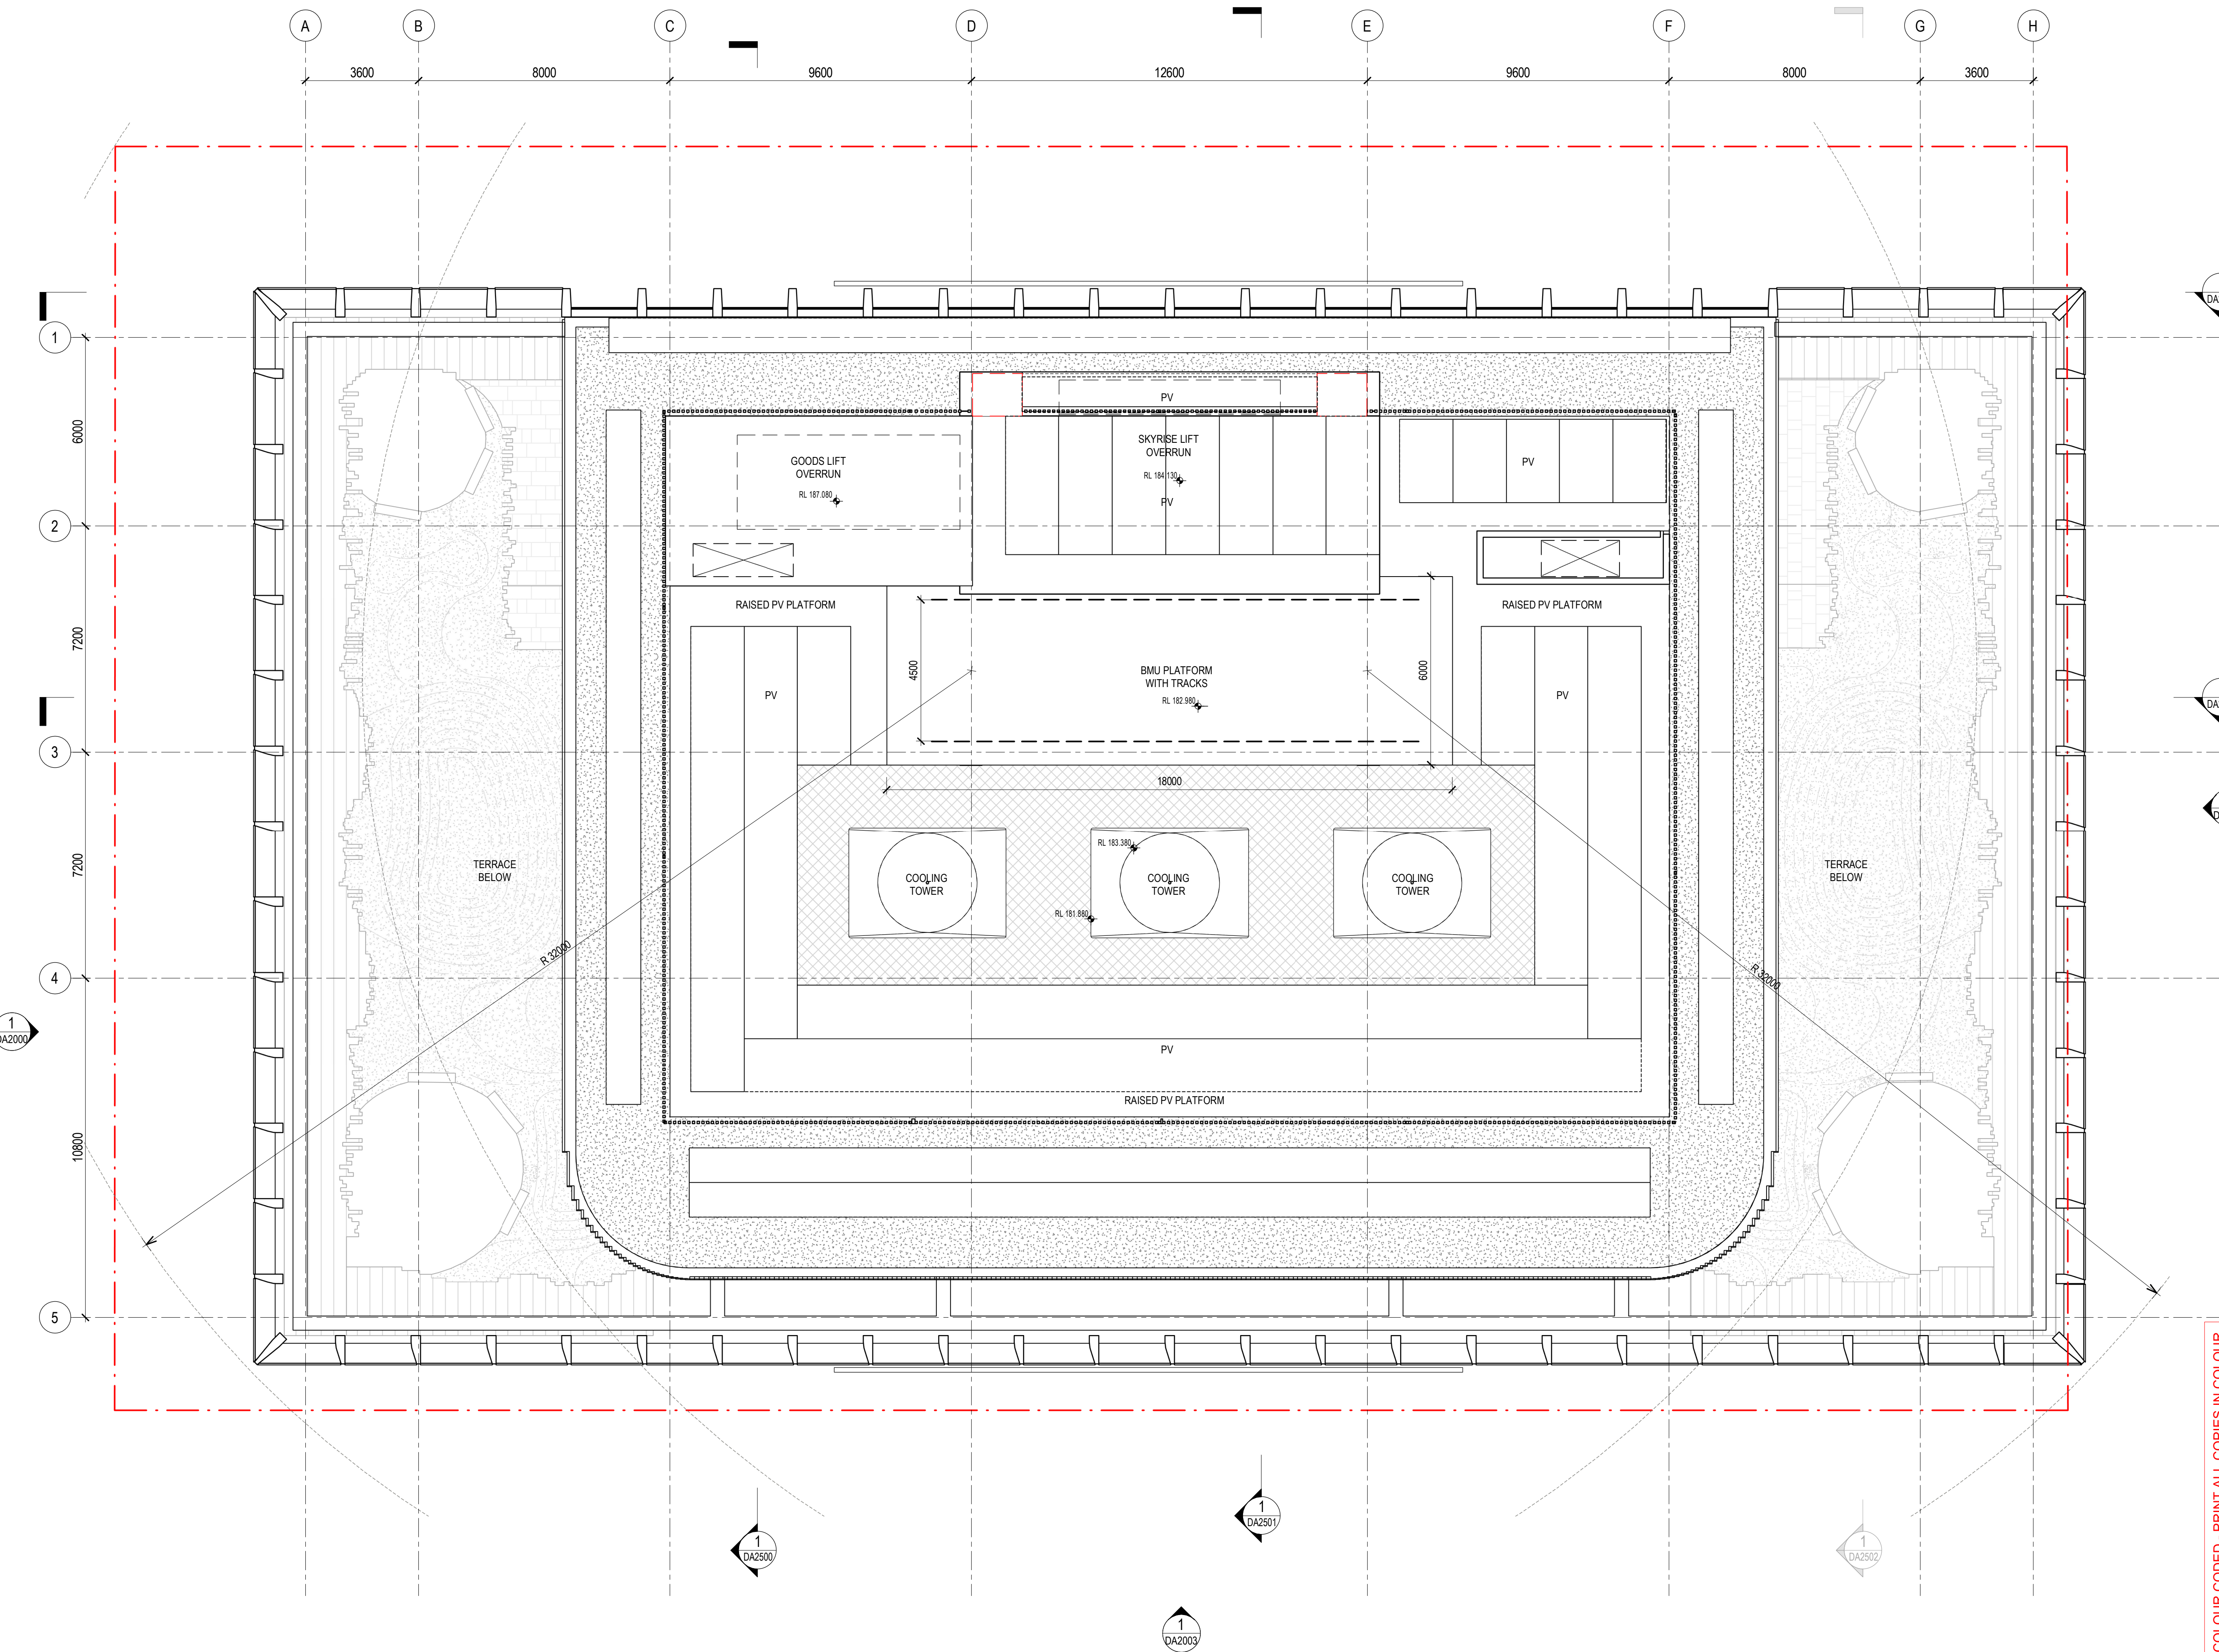

1
DA2505

1
DA2503

1
DA2001

PLANS AND DOCUMENTS referred to in the PDA DEVELOPMENT APPROVAL
Approval no: DEV2023/1374
Date: 06-Nov-2023



Henning Larsen

HENNING LARSEN
Vesterbrogade 76
1620 Copenhagen V
Denmark
T (+45) 8233 3000
www.henninglarsen.com

architectus™

Adelaide
Brisbane
Melbourne
Sydney
Perth

Architectus Brisbane
Level 2, 79 Adelaide Street
Brisbane QLD 4000
T (61 7) 3221 6077
brisbane@architectus.com.au
ABN 90 131 245 684

project
101 ALBERT STREET, BRISBANE

phase
DEVELOPMENT APPLICATION

drawing
LEVEL 40 - CROWN

drawn TC drawing no. short DA1025

checked KN drawing no. long ALB-ARC-DRW-DA1025

sheet issue date 21/10/2022

scale 1 : 100@A1 issue
project no 200048.00 3

DRAWING COLOUR CODED - PRINT ALL COPIES IN COLOUR.

1
DA2500

1
DA2501


1
DA2502

1
DA2003

1
DA2000

Do not scale drawings. Verify all dimensions on site


issue	amendment	date
P6	ISSUE FOR COORDINATION	02.12.2022
P7	OWNERS CONSENT ISSUE	08.12.2022
1	DEVELOPMENT APPLICATION ISSUE	14.12.2022
3	DEVELOPMENT APPLICATION REISSUE	24.04.2024
4	AMENDED ARCHITECTURAL PLANS	10.07.2024

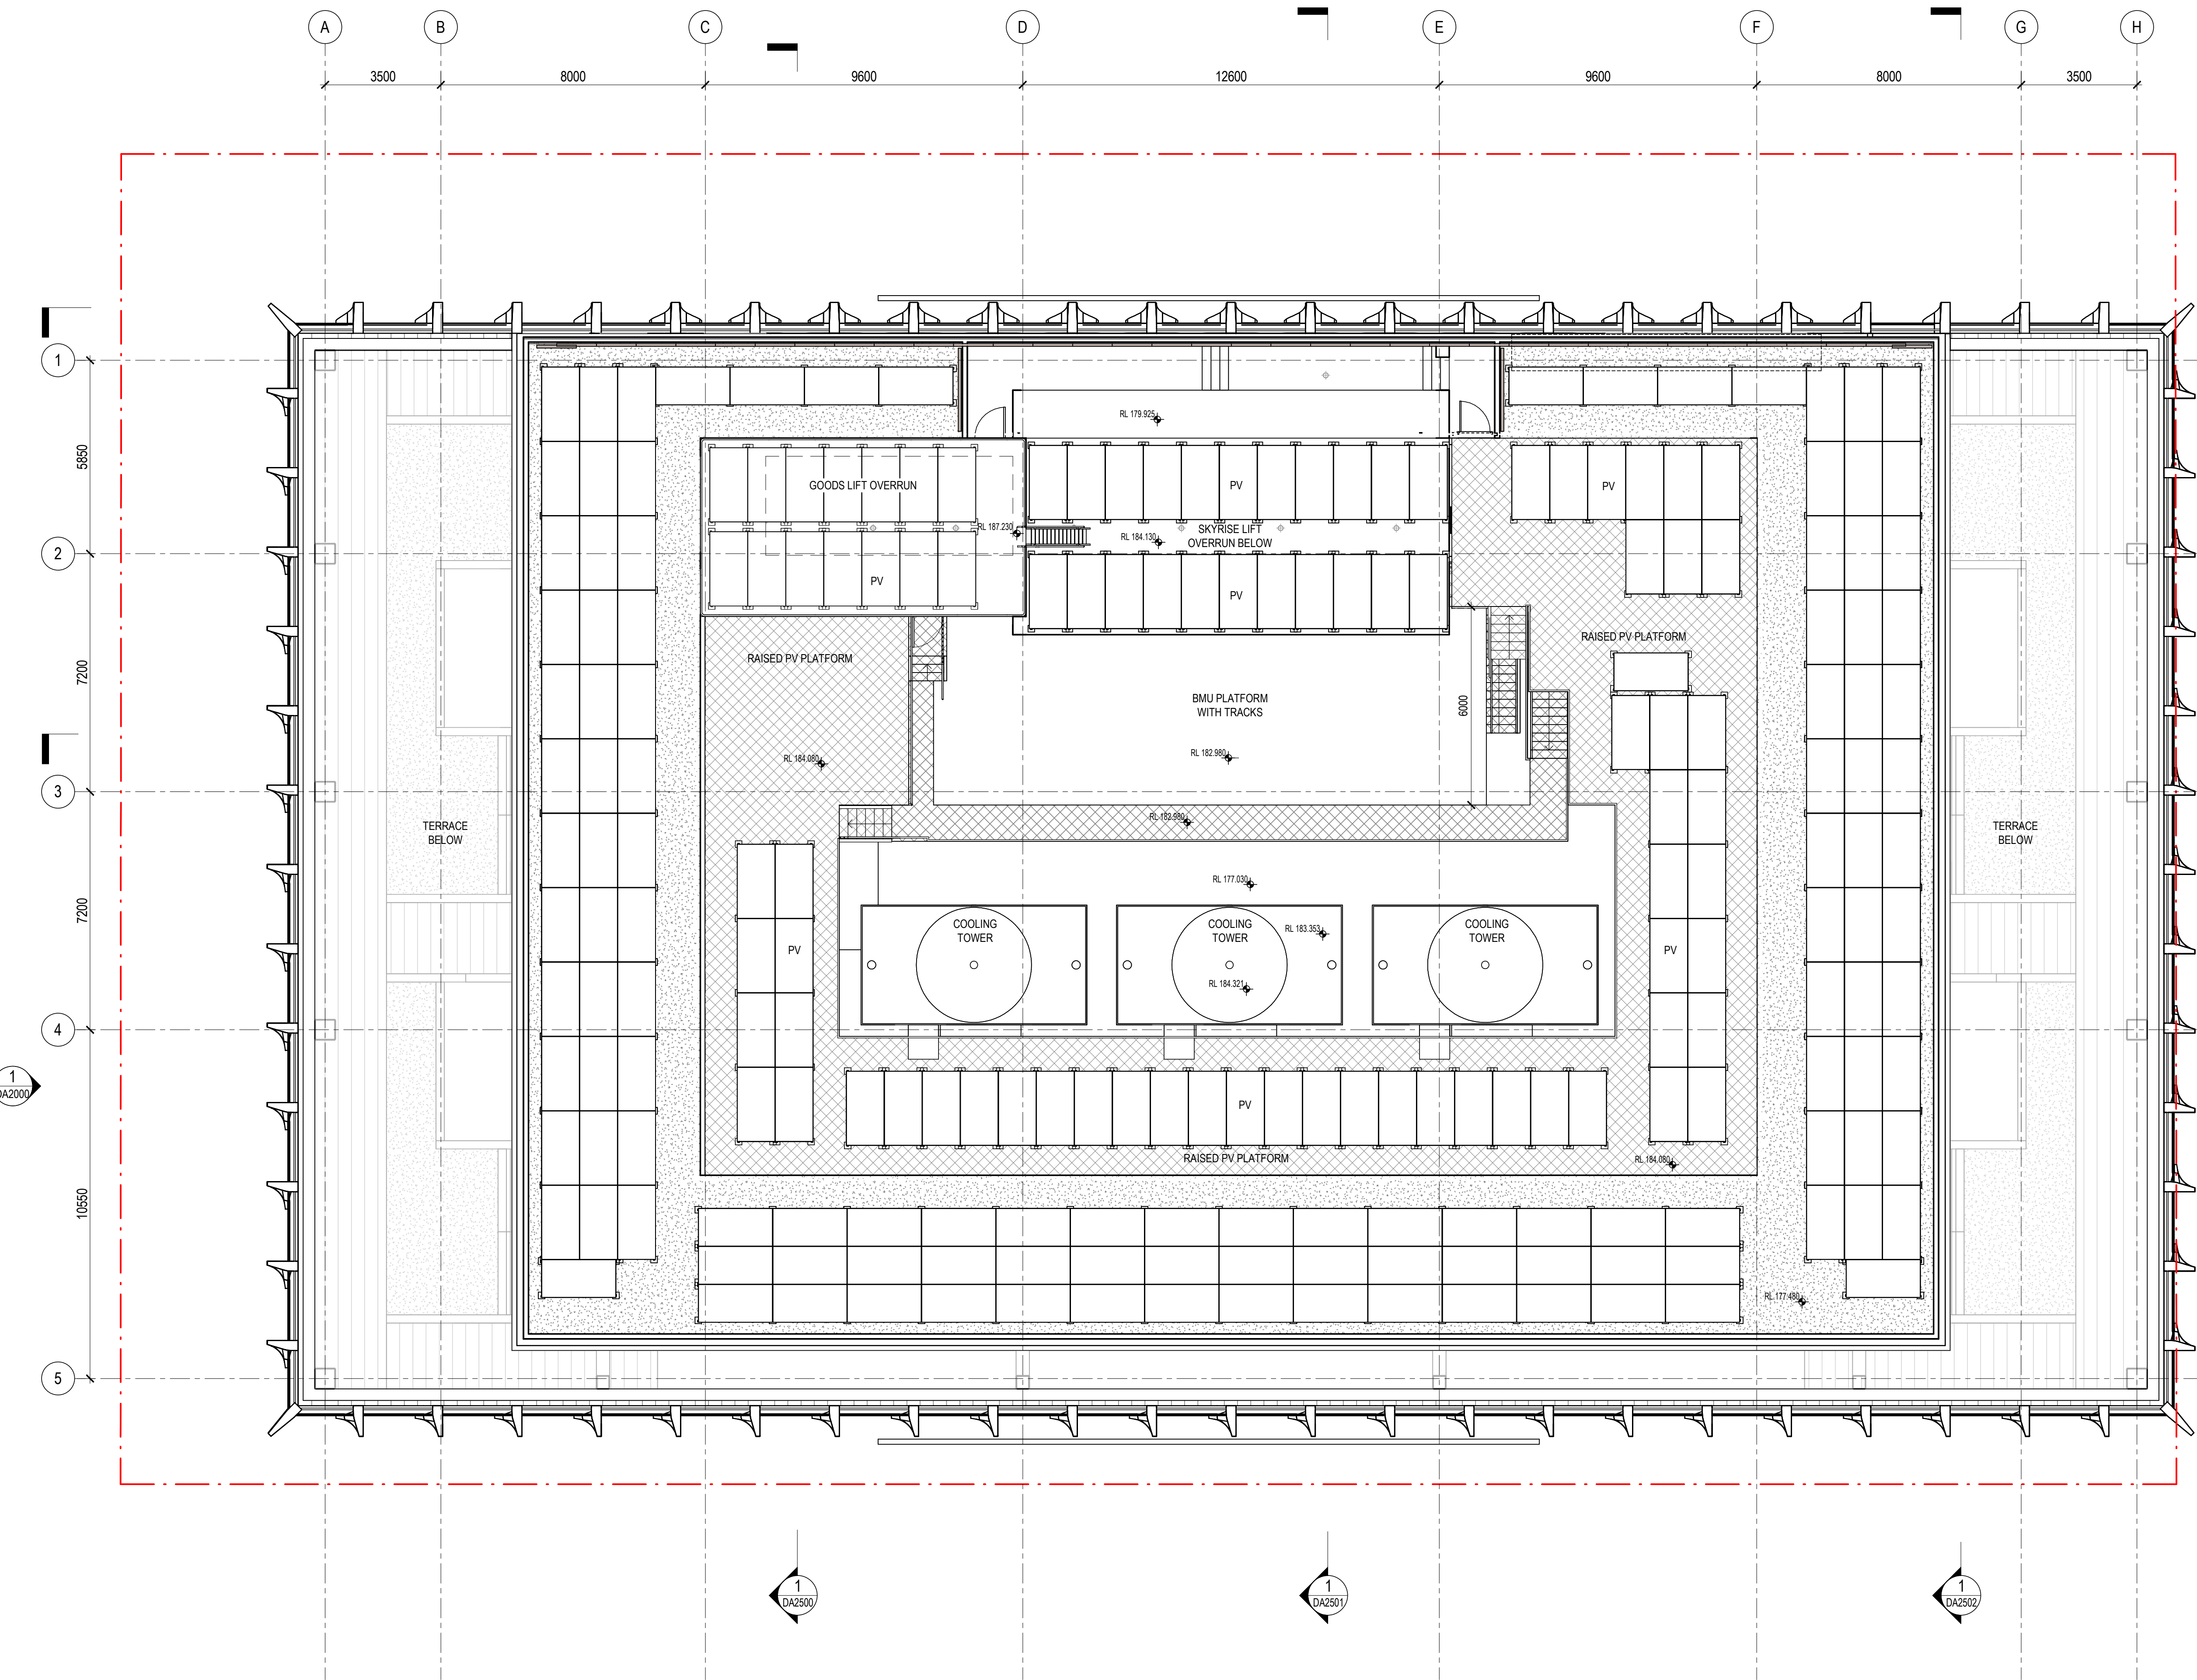

1
DA2505

1
DA2503

1
DA2001

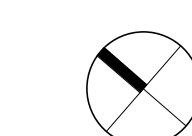

Henning Larsen

HENNING LARSEN
Vesterbrogade 76
1620 Copenhagen V
Denmark
T (+45) 8233 3000
www.henninglarsen.com

architectus™

Adelaide
Brisbane
Melbourne
Sydney
Perth

Architectus Brisbane
Level 2, 79 Adelaide Street
Brisbane QLD 4000
T (61 7) 3221 6077
brisbane@architectus.com.au
ABN 90 131 245 684

project
101 ALBERT STREET, BRISBANE

phase
DESIGN DEVELOPMENT

drawing

LEVEL 41 - CROWN

drawn TC drawing no. short DA1025

checked CO drawing no. long ALB-ARC-DWG-AR-DA1025

sheet issue date 04/08/23

scale 1 : 100 issue

project no 200048.00

DRAWING COLOUR CODED - PRINT ALL COPIES IN COLOUR.

1
DA2500

1
DA2501

1
DA2502

1
DA2003


architectus

Architectural Australia Pty Ltd is the owner of the copyright subsisting in these drawings, plans, designs and specifications. They must not be used, reproduced or copied, in whole or in part, nor may the information, ideas and concepts therein contained (which are confidential to Architectural Australia Pty Ltd) be disclosed to any person without the prior written consent of that company.


Nominated Architect
Ray Brown, NSWARB 6359

Do not scale drawings. Verify all dimensions on site.

issue	amendment	date
PS	ISSUE FOR COORDINATION	08.11.2022
PS	ISSUE FOR COORDINATION	02.12.2022
P7	OWNERS CONSENT ISSUE	08.12.2022
1	DEVELOPMENT APPLICATION ISSUE	14.12.2023
3	DEVELOPMENT APPLICATION REISSUE	24.04.2023

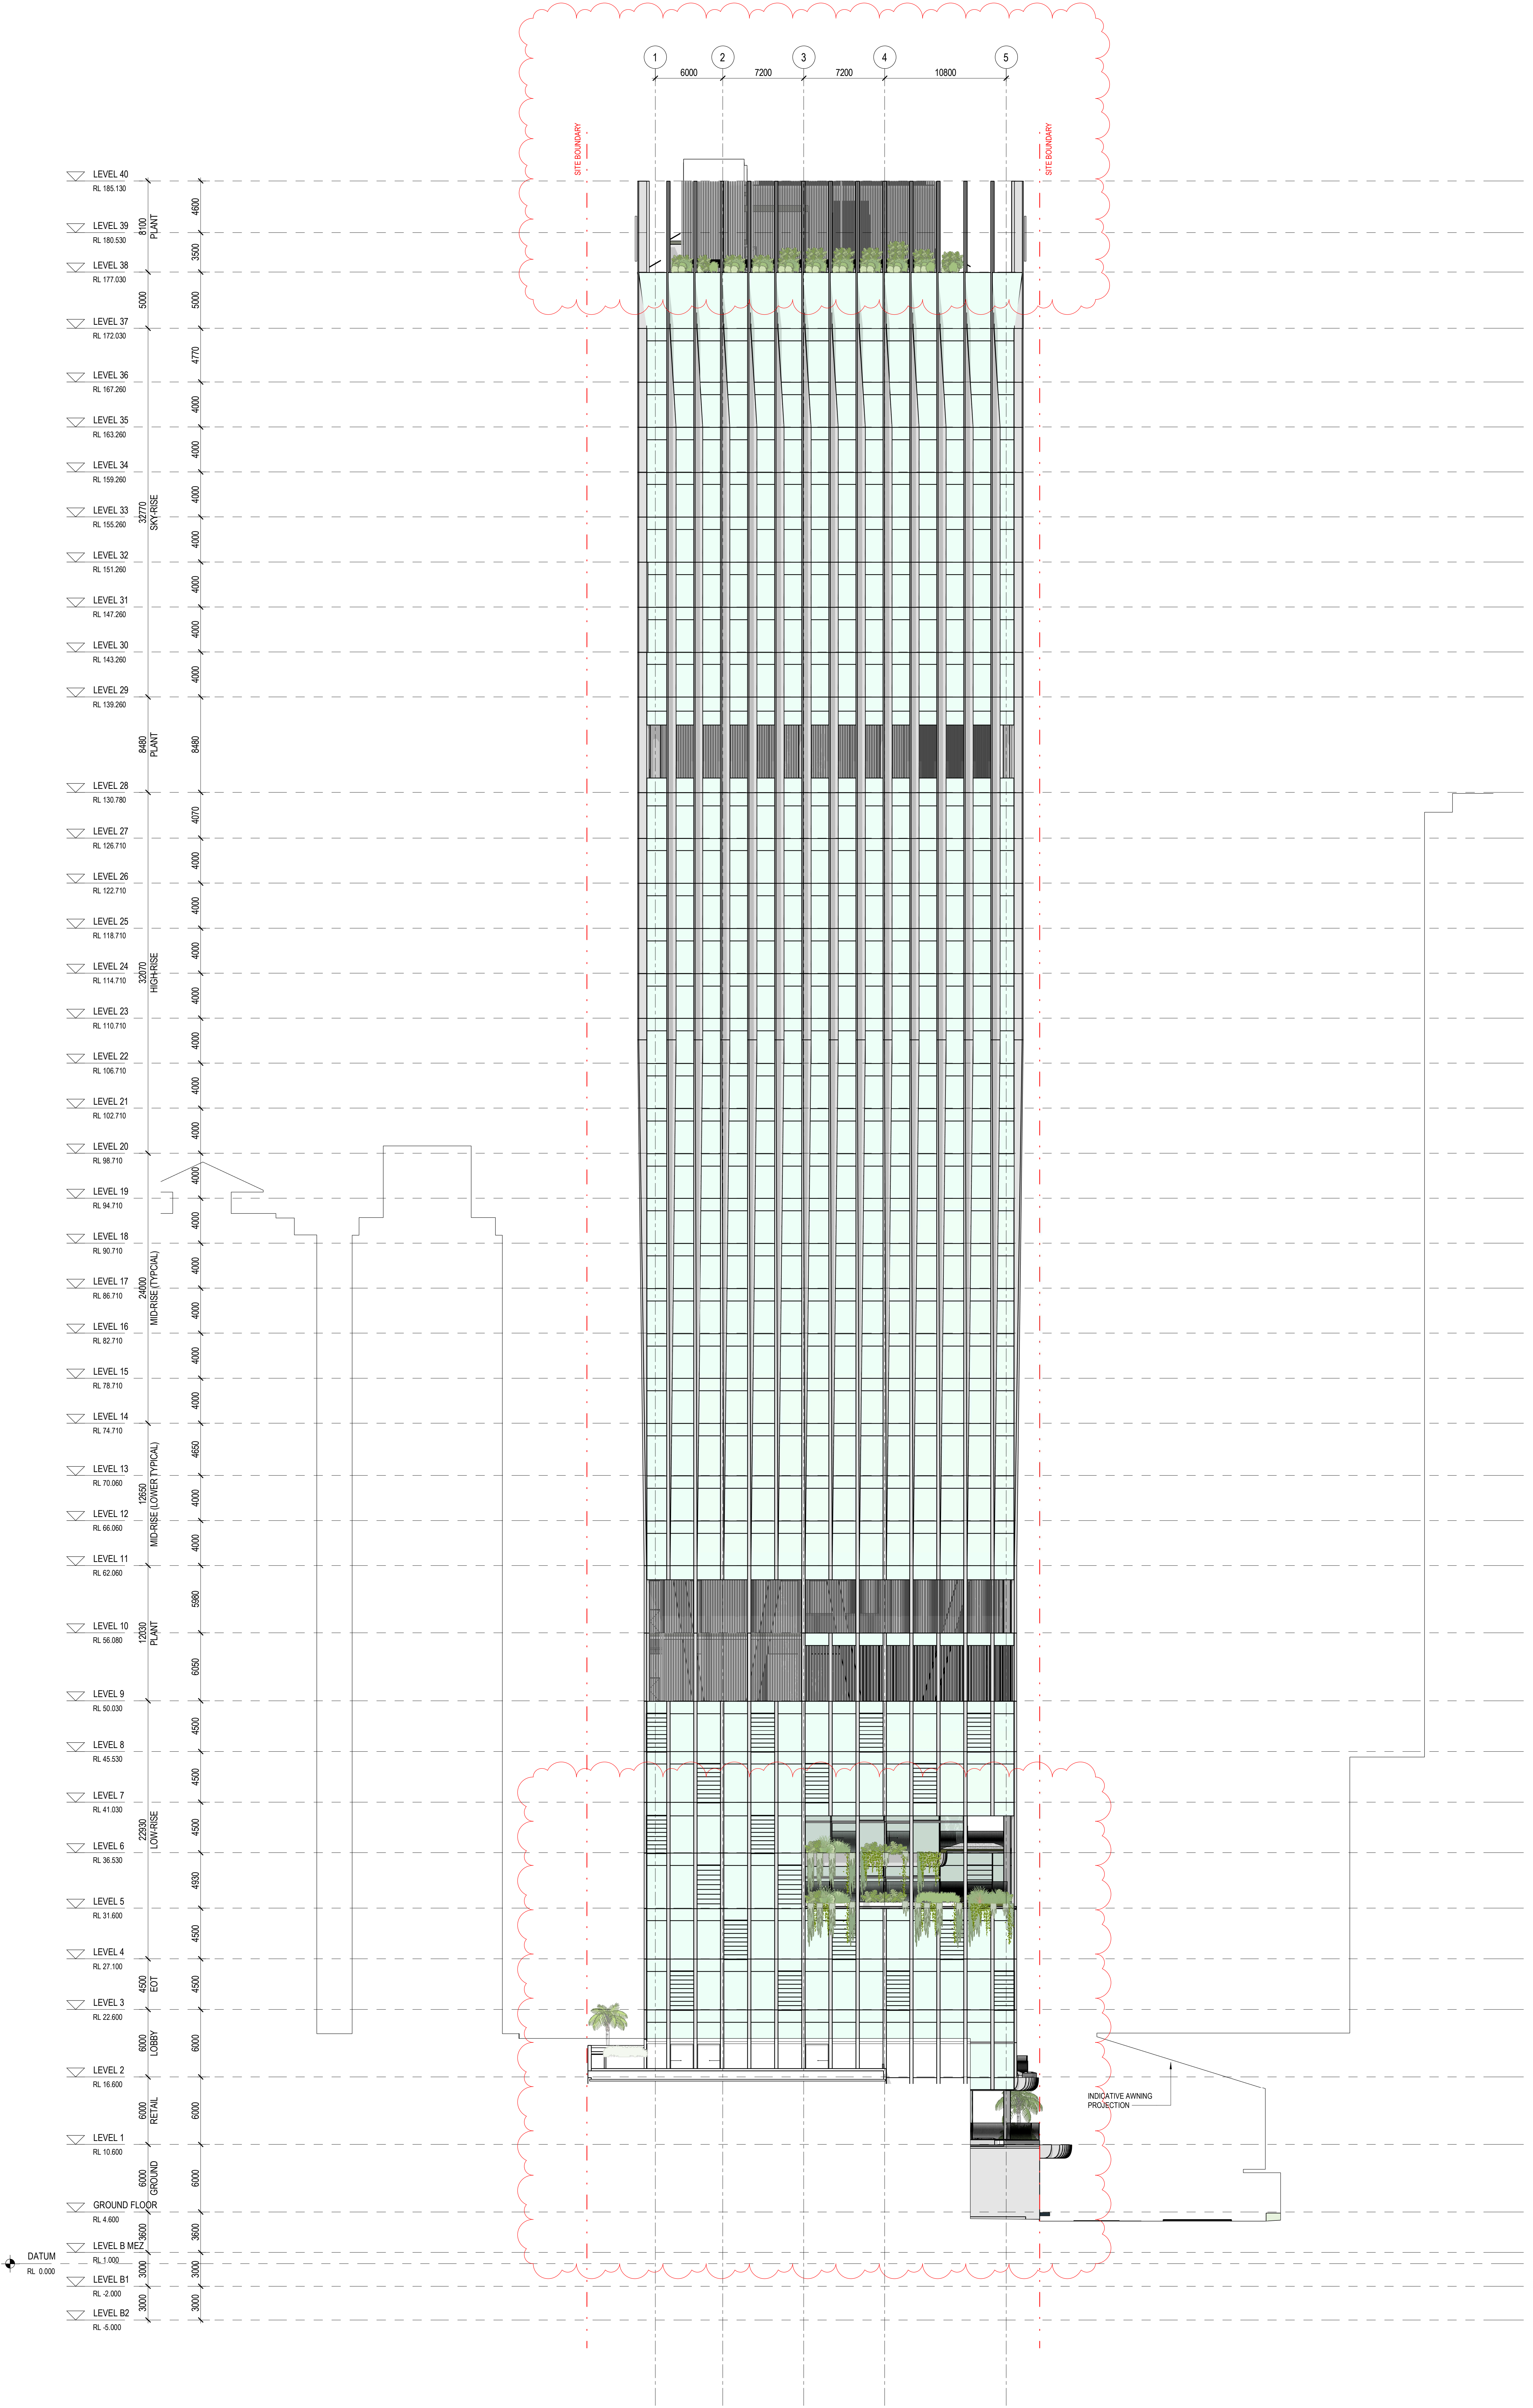

PLANS AND DOCUMENTS REFERRED TO IN THE PDA DEVELOPMENT APPROVAL
Approval no: DEV2023/1374
Date: 06-Nov-2023

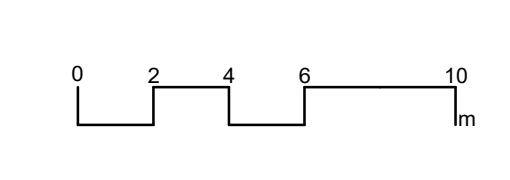

Henning Larsen

HENNING LARSEN
Vesterbrogade 76
1920 Copenhagen V
Denmark
T (+45) 8223 3000
www.henninglarsen.com

architectus

Architectus Brisbane Level 2
73 Adelaide Street
Brisbane QLD 4000
T 61 7 3221 8071
brisbane@architectus.com.au
ABN 99 131 245 684

project **101 ALBERT STREET, BRISBANE**
[ENTER PROJECT ADDRESS]

drawing

NORTH WESTERN ELEVATION

scale 1:200 @A0 drawing no.



drawn **FDPD** **A.DA2000**

checked **JFLI** issue

project no. 200048.00 3
24/04/2023 5:22:50 PM

DRAWING COLOUR CODED - PRINT ALL COPIES IN COLOUR.

issue	amendment	date
P6	ISSUE FOR COORDINATION	02.12.2022
P7	OWNER'S CONSENT ISSUE	08.12.2022
1	DEVELOPMENT APPLICATION ISSUE	14.12.2022
3	DEVELOPMENT APPLICATION REISSUE	24.04.2024
4	AMENDED ARCHITECTURAL PLANS	10.07.2024

 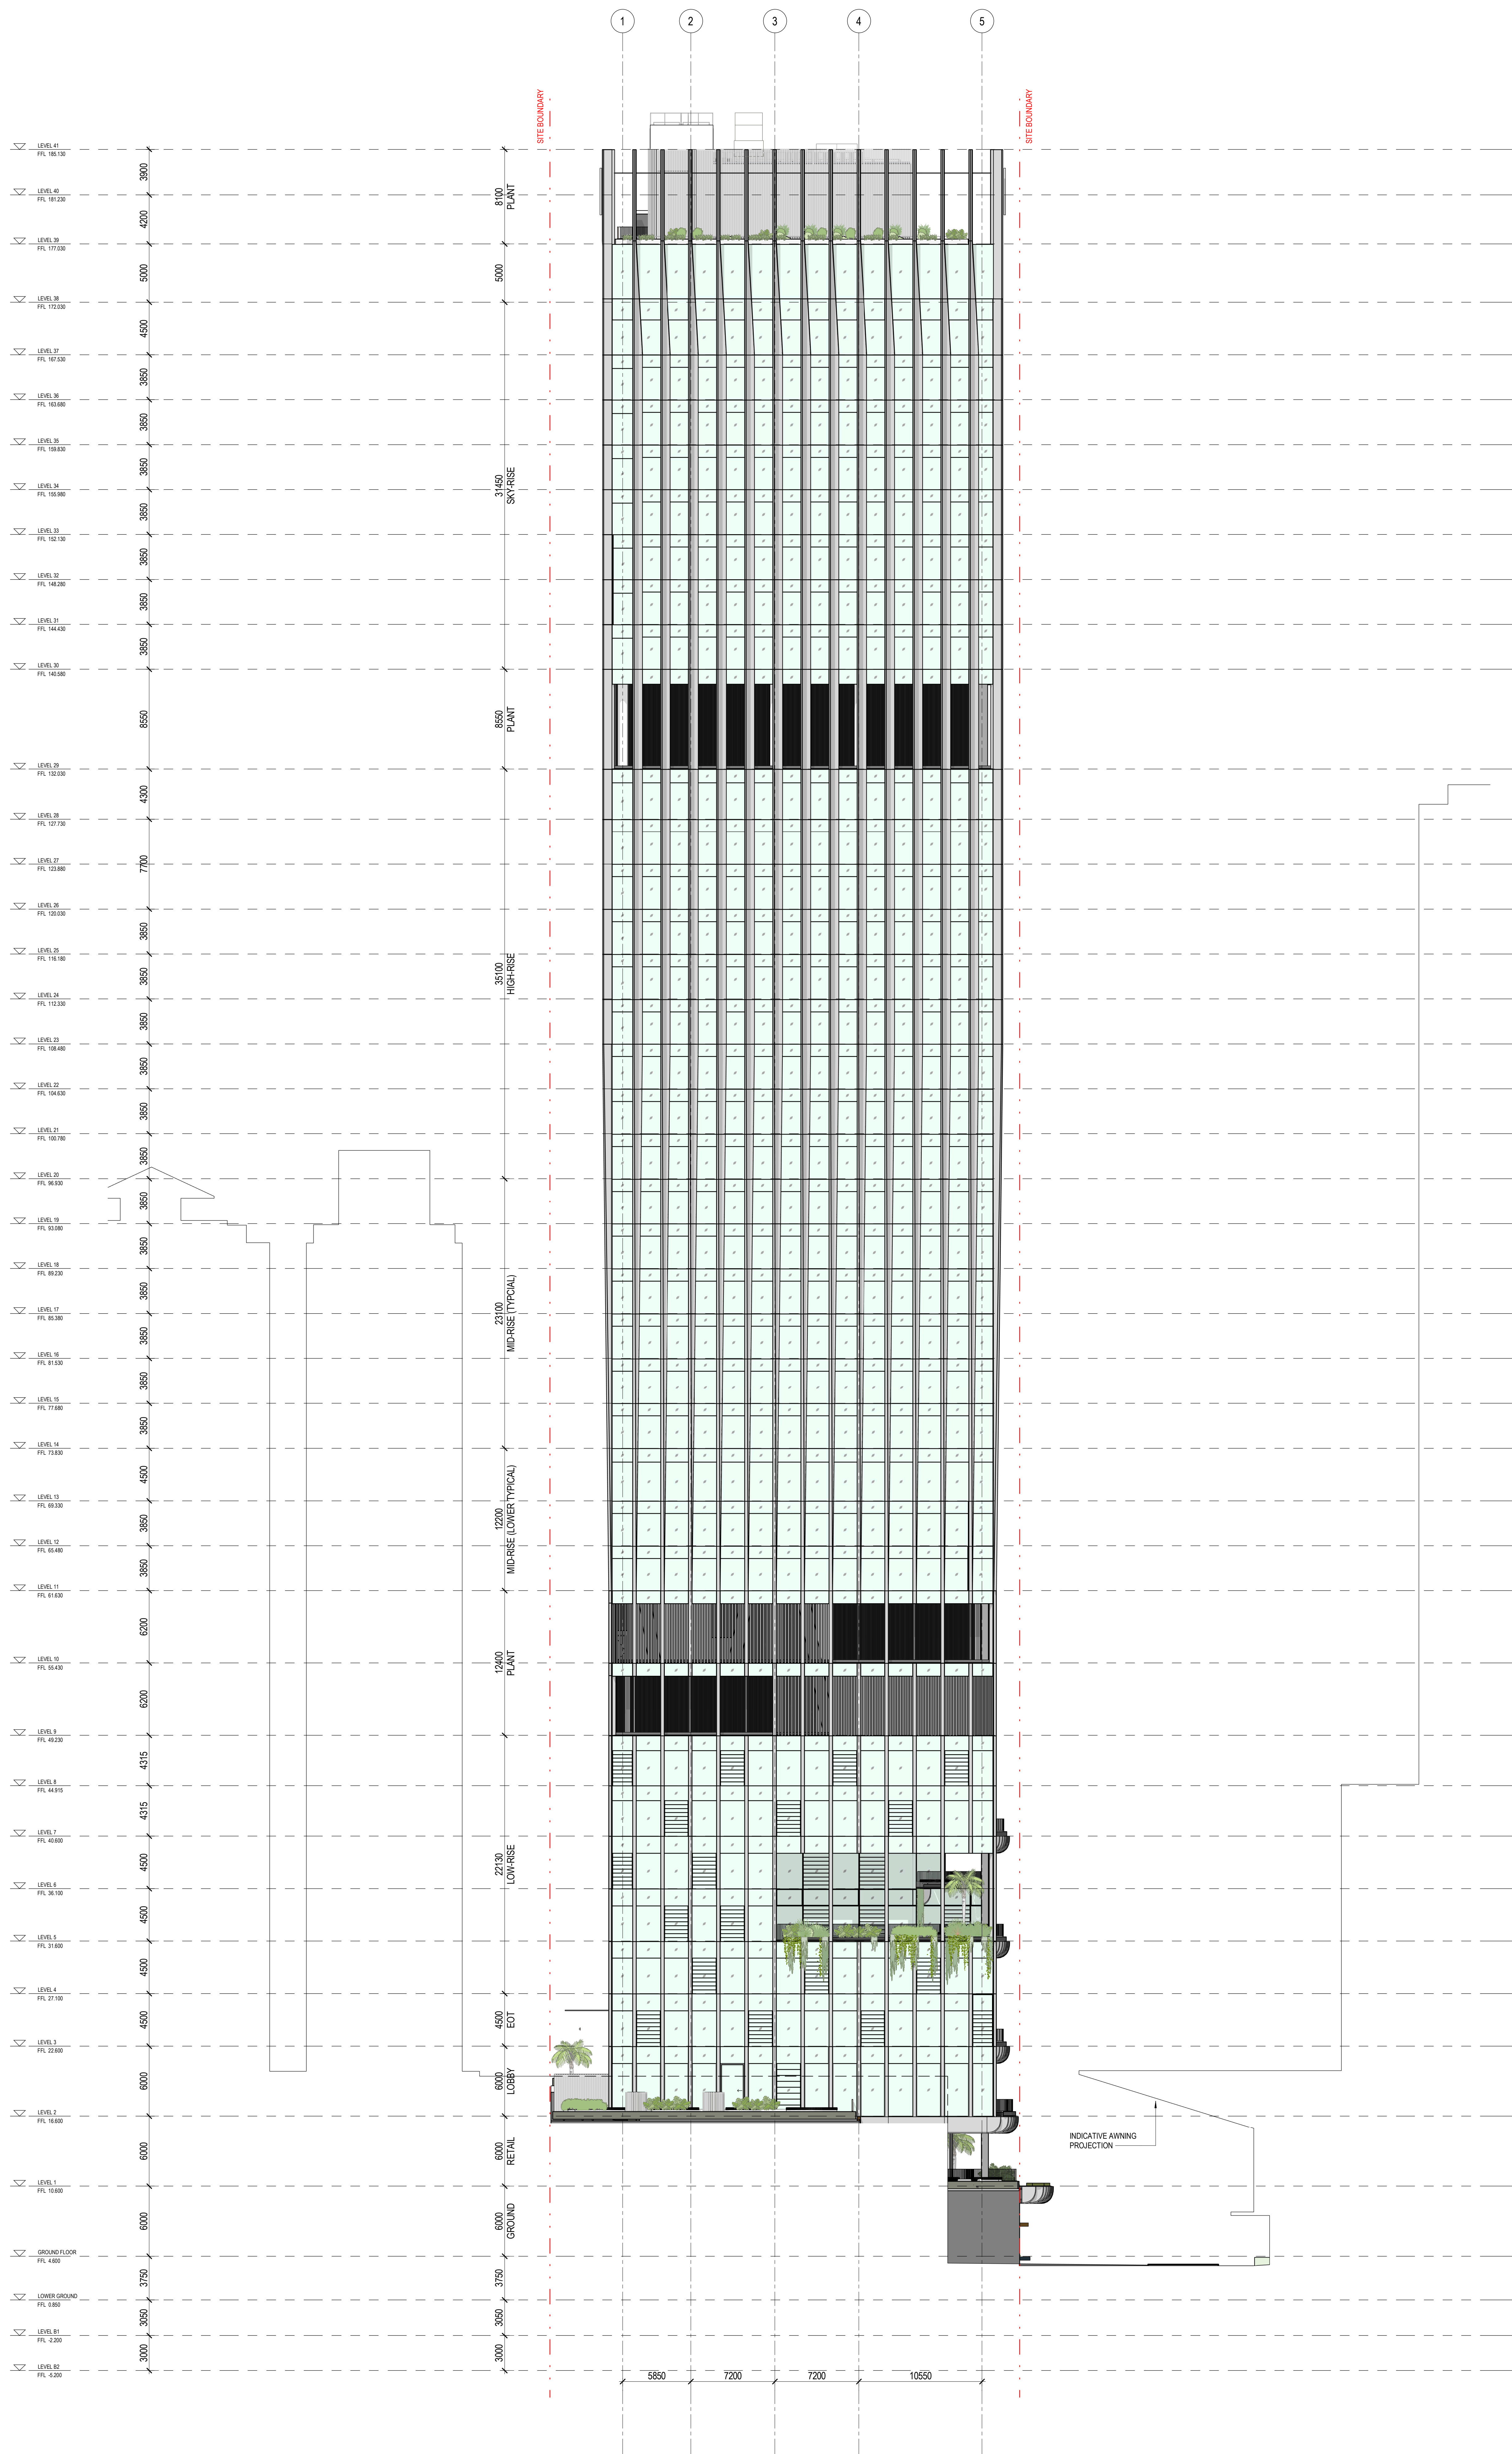

Henning Larsen
HENNING LARSEN
Vesterbrogade 76
1050 Copenhagen V
Denmark
T (+45) 3263 3900
www.henninglarsen.com

architectus™
Architectus Brisbane
Adelaide
Brisbane
Melbourne
Perth
Sydney
79 Adelaide Street
Brisbane QLD 4000
T 61 7 323 6977
brisbane@architectus.com.au
AIN 95 131 246 664

project
101 ALBERT STREET, BRISBANE

phase
DESIGN DEVELOPMENT

drawing

NORTH WESTERN ELEVATION

drawn FDDP drawing no. short DA2000

checked CO ALB-ARC-DWG-AR-DA2000

sheet issue date 21/10/2022 drawing no. long

scale 1 : 200 issue

project no. 200048.00 4

DRAWING COLOUR CODED - PRINT ALL COPIES IN COLOUR.




architectus

Architectural Australia Pty Ltd is the owner of the copyright subsisting in these drawings, plans, designs and specifications. They must not be used, reproduced or copied, in whole or in part, nor may the information, ideas and concepts therein contained (which are confidential to Architectural Australia Pty Ltd) be disclosed to any person without the prior written consent of that company.

Nominated Architect
Ray Brown, NSWAB 6359

Do not scale drawings. Verify all dimensions on site

issue	amendment	date
P5	ISSUE FOR COORDINATION	08.11.2022
P6	ISSUE FOR COORDINATION	02.12.2022
P7	OWNERS CONSENT ISSUE	08.12.2022
P1	DEVELOPMENT APPLICATION ISSUE	14.12.2023
3	DEVELOPMENT APPLICATION REISSUE	24.04.2023

 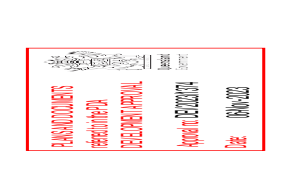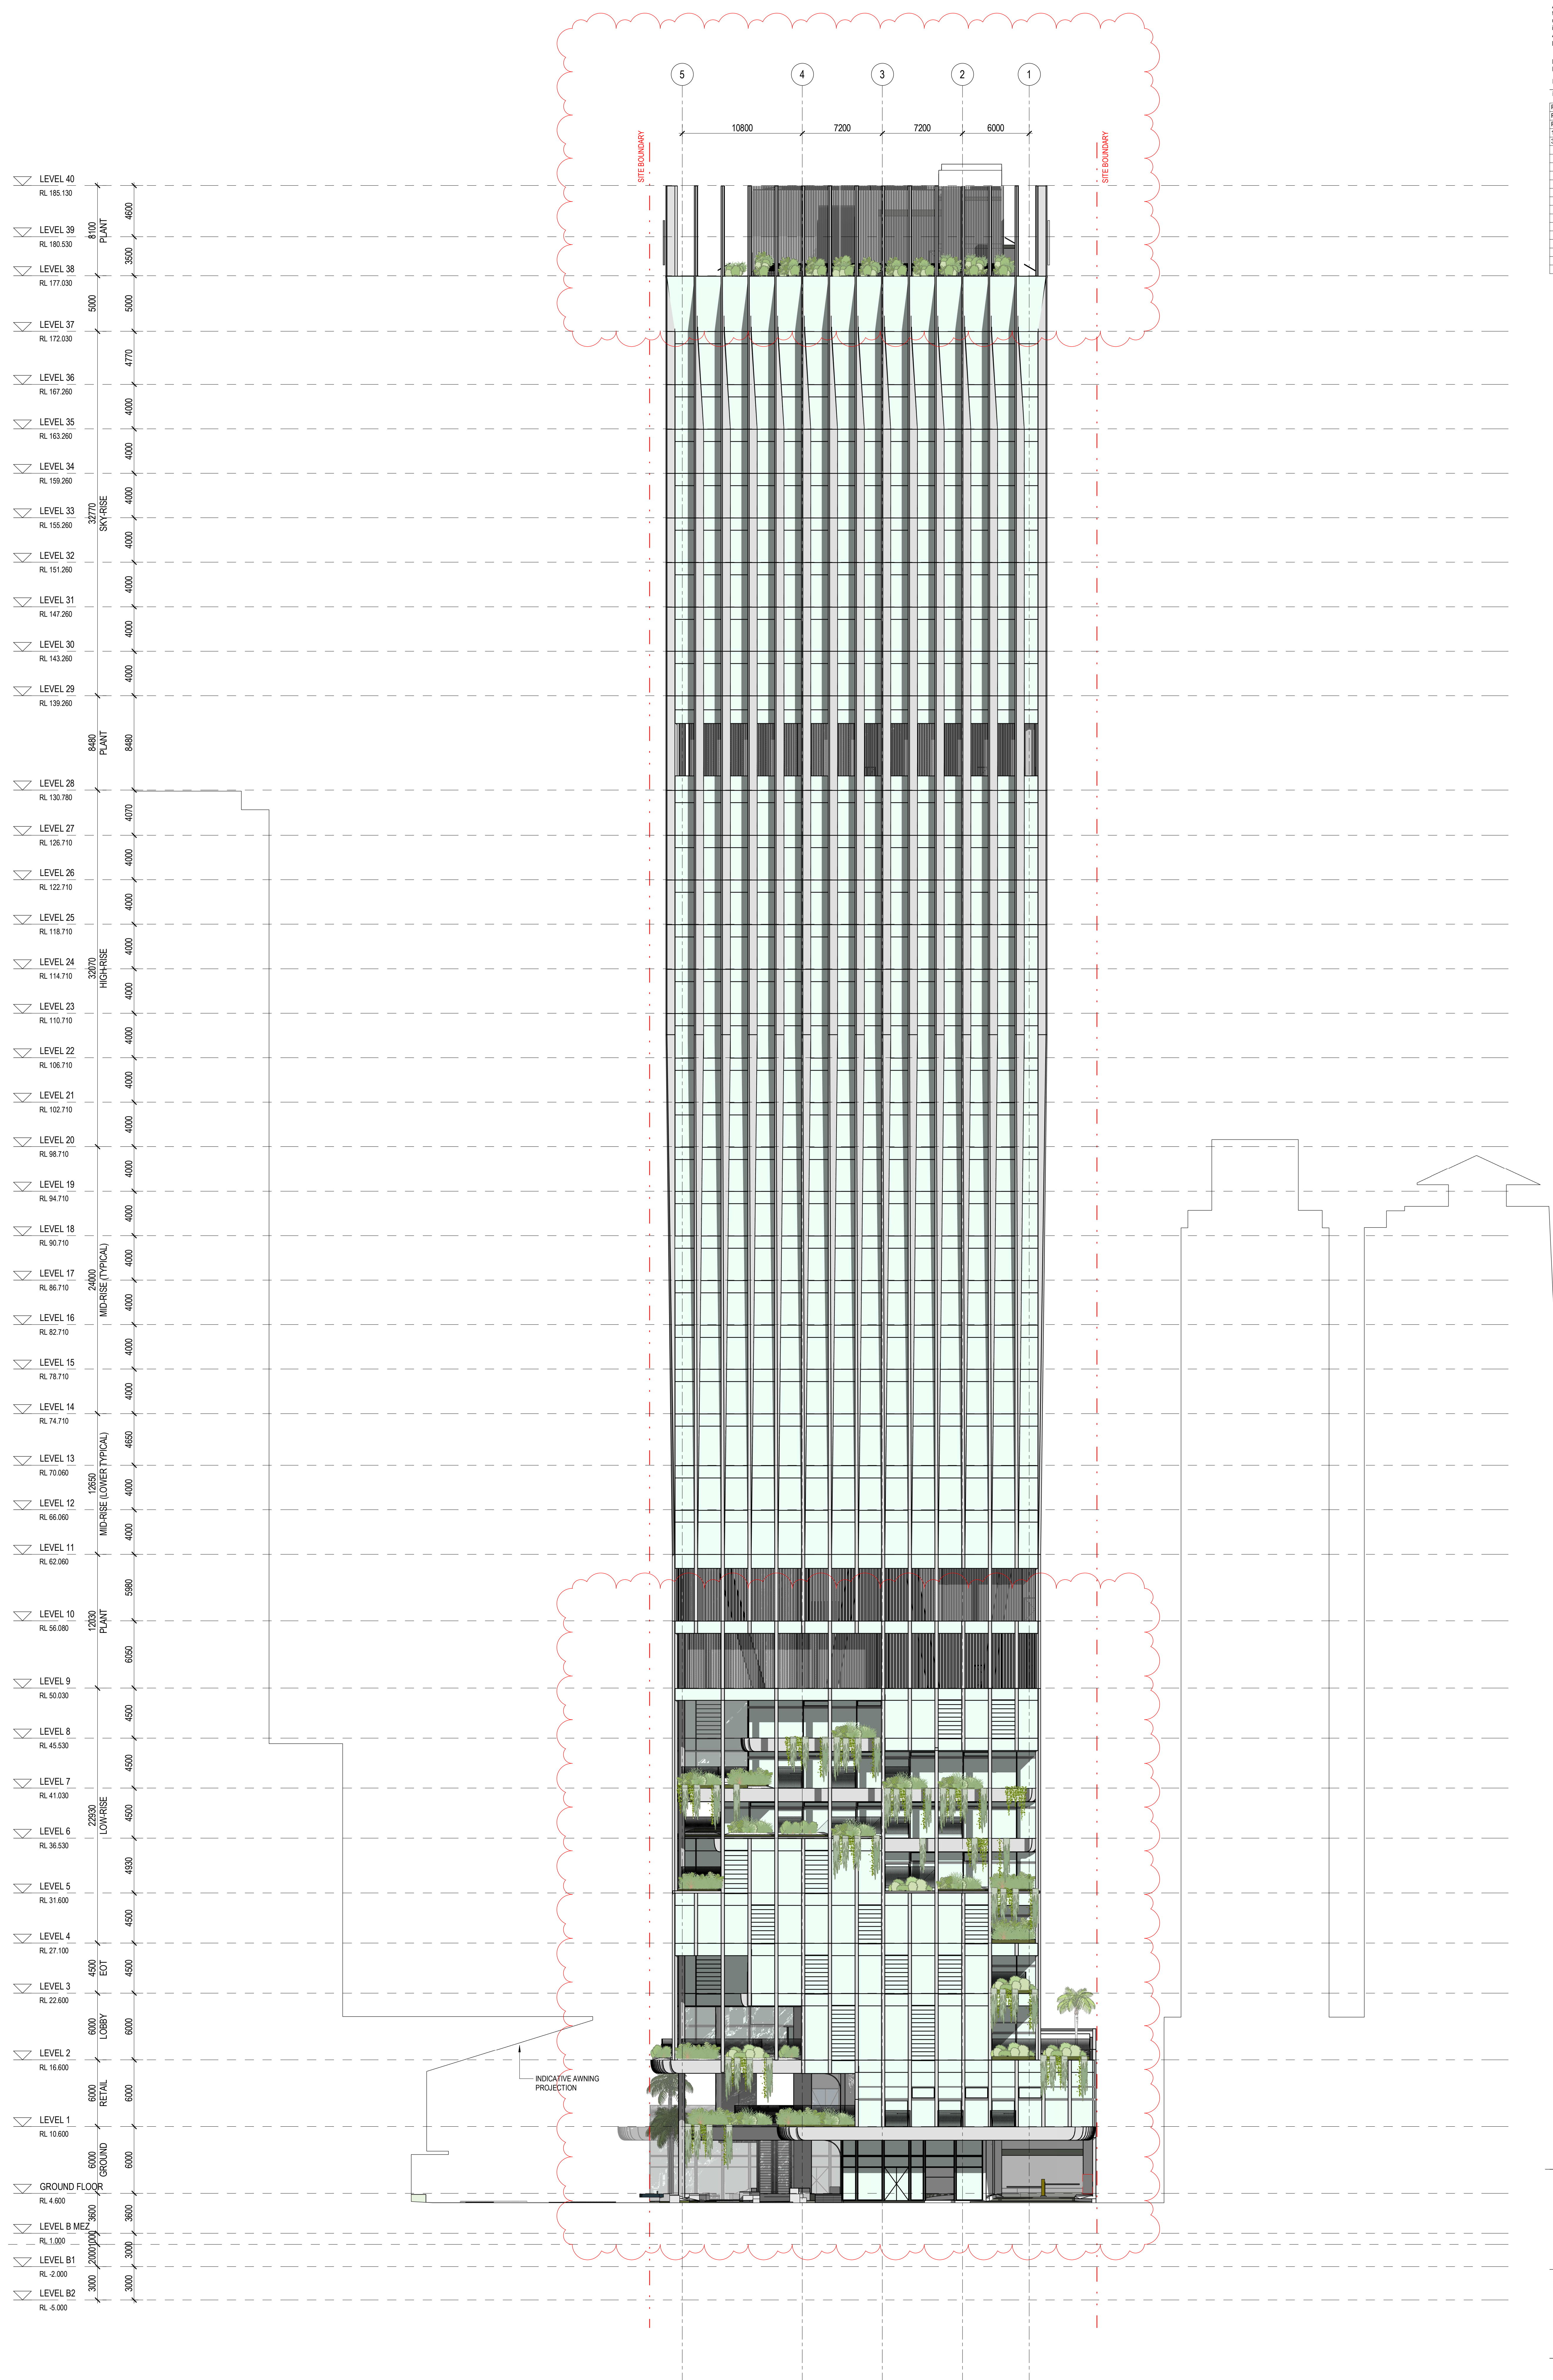

Henning Larsen

HENNING LARSEN
Vesterbrogade 76
1500 Copenhagen V
Denmark
T (+45) 8223 3000
www.henninglarsen.com

architectus

Architectus Brisbane Level 2
Adelaide Level 2
Brisbane 73 Adelaide Street
Melbourne Brisbane QLD 4000
Perth T 61 7 3221 8077
Sydney brisbane@architectus.com.au
ABN 90 131 245 684

project **101 ALBERT STREET, BRISBANE**
[ENTER PROJECT ADDRESS]

drawing **SOUTH EASTERN ELEVATION**


scale 1:200 @AO drawing no. **ADA2001**

drawn FDPD checked JFLI issue

project no. 200048.00 24/04/2023 5:25:54 PM 3

DRAWING COLOUR CODED - PRINT ALL COPIES IN COLOUR.

issue	amendment	date
P6	ISSUE FOR COORDINATION	02.12.2022
P7	OWNER'S CONSENT ISSUE	08.12.2022
1	DEVELOPMENT APPLICATION ISSUE	14.12.2022
3	DEVELOPMENT APPLICATION ISSUE	24.04.2024
4	AMENDED ARCHITECTURAL PLANS	10.07.2024

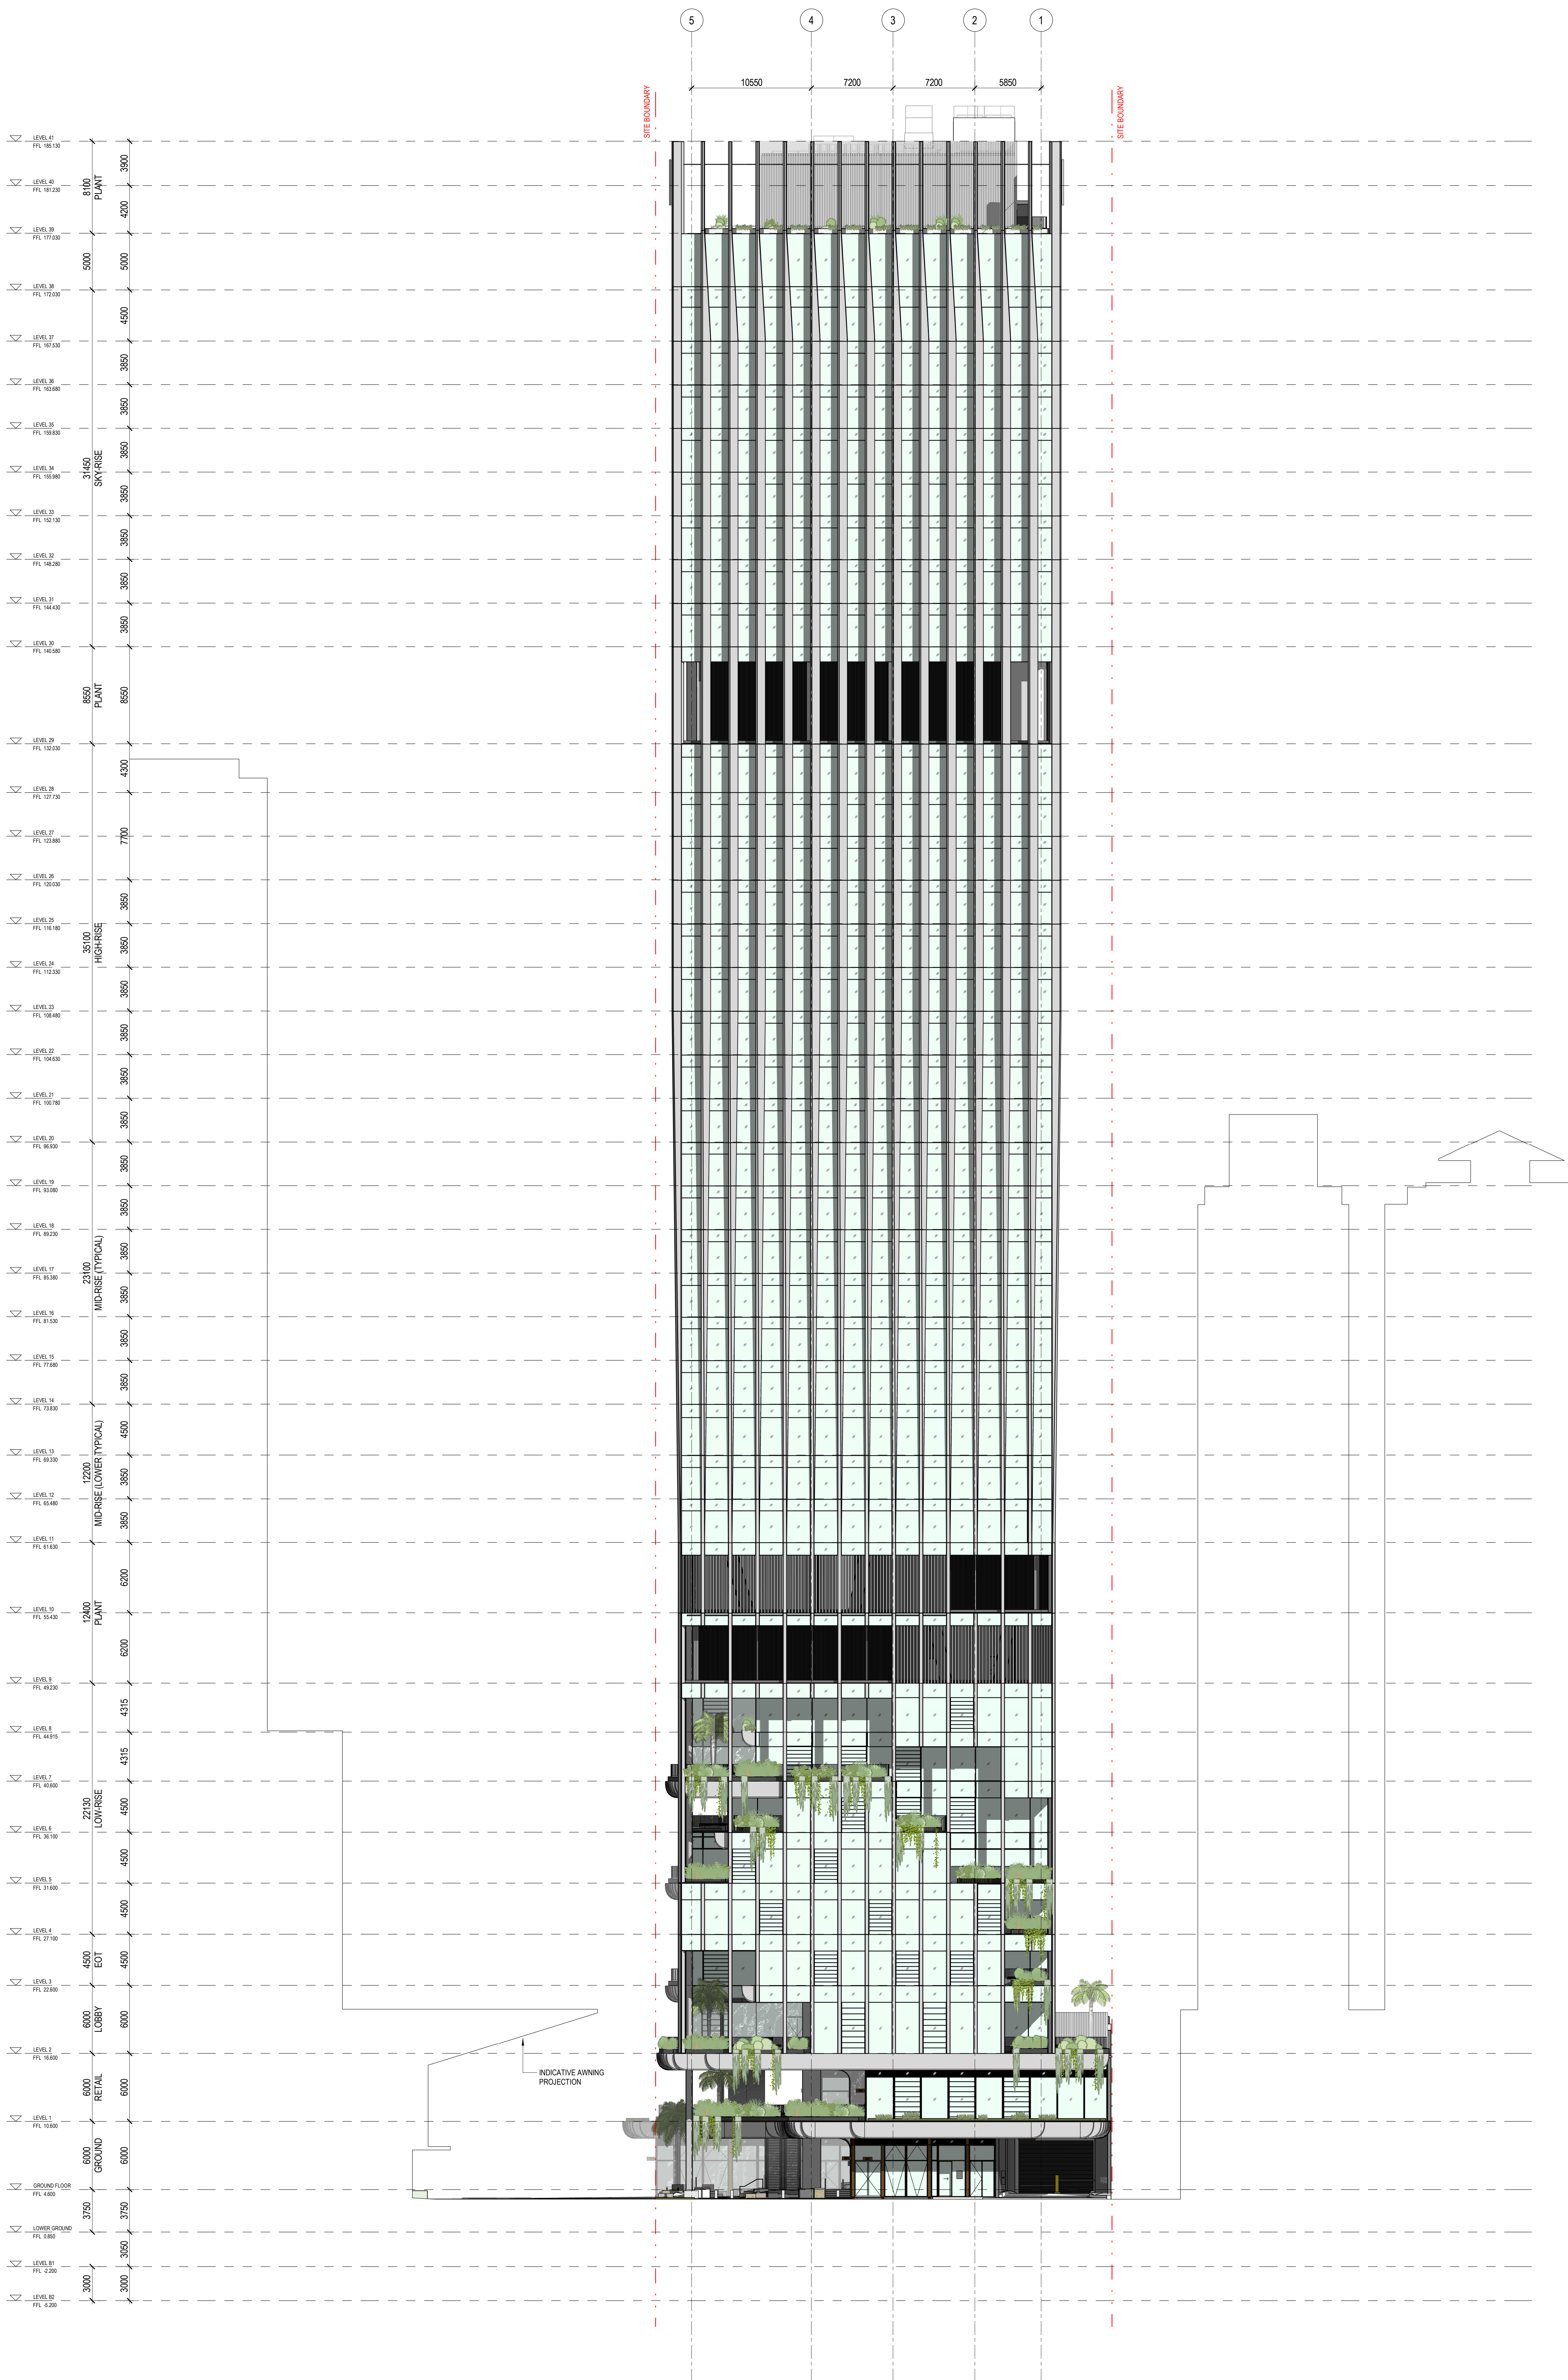

Henning Larsen
HENNING LARSEN
Vesterbrogade 76
1050 Copenhagen V
Denmark
T (+45) 3323 3900
www.henninglarsen.com

architectus™
Architectus Brisbane
Adelaide Brisbane Melbourne Perth
79 Adelaide Street Brisbane QLD 4000
T 61 7 323 6977
@architectus.com.au
ABN 95 131 246 664

project 101 ALBERT STREET, BRISBANE

phase DESIGN DEVELOPMENT

drawing

SOUTH EASTERN ELEVATION
Drawn FDPD drawing no. short DA2001
checked CO ALB-ARC-DWG-AR-DA2001
sheet issue date 21/10/2022
scale 1 : 200 issue
project no 200048.00 4



architectus

Architectural Australia Pty Ltd is the owner of the copyright subsisting in these drawings, plans, designs and specifications. They must not be used, reproduced or copied, in whole or in part, nor may the information, ideas and concepts therein contained (which are confidential to Architectural Australia Pty Ltd) be disclosed to any person without the prior written consent of that company.

Nominated Architect
Ray Brown, NSWARB 6359

Do not scale drawings. Verify all dimensions on site

issue	amendment	date
PS	ISSUE FOR COORDINATION	08.11.2022
PS	ISSUE FOR COORDINATION	02.12.2022
PT	OWNERS CONSENT ISSUE	08.12.2022
1	DEVELOPMENT APPLICATION ISSUE	14.12.2023
3	DEVELOPMENT APPLICATION REISSUE	24.04.2023

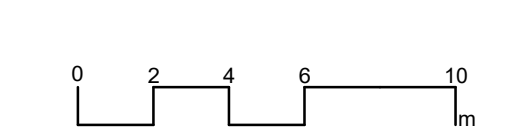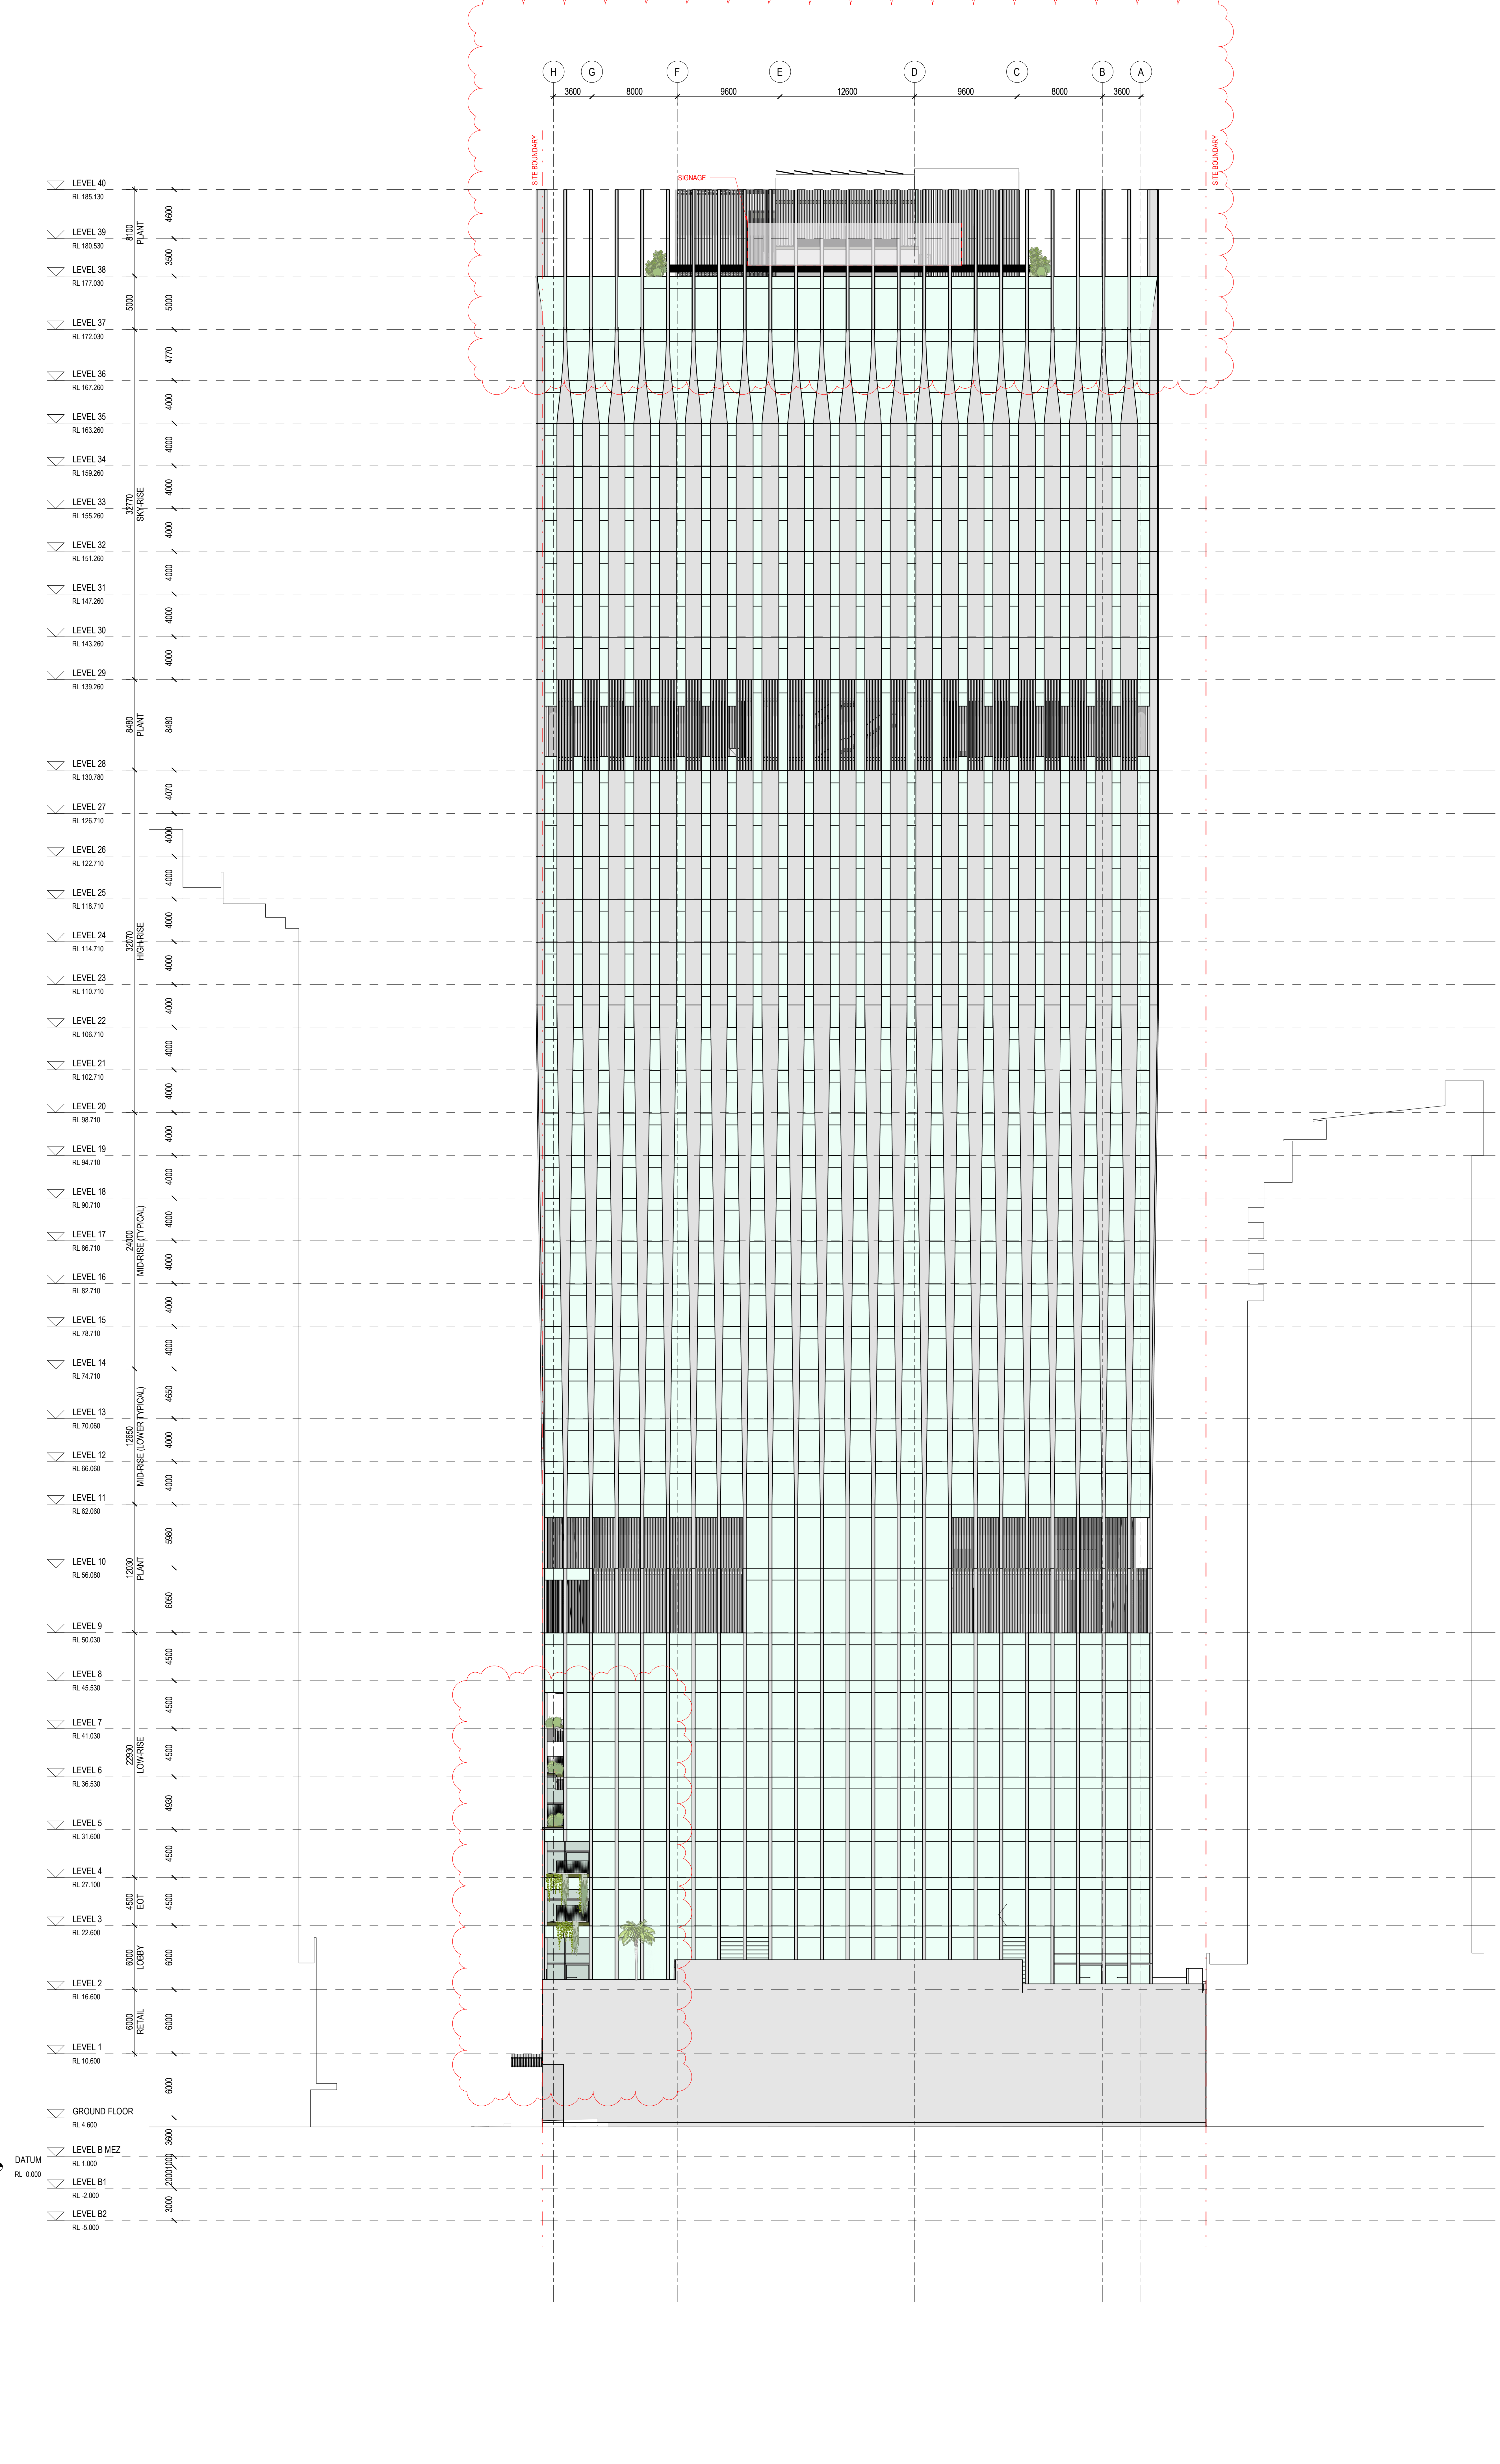

Henning Larsen

HENNING LARSEN
Vesterbrogade 76
1500 Copenhagen V
Denmark
T (+45) 8223 3000
www.henninglarsen.com

architectus™

Architectus Brisbane Level 2
Adelaide Level 2
Brisbane 73 Adelaide Street
Melbourne Level 2
Perth Level 2
Sydney Level 2
brisbane@architectus.com.au
ABN 99 131 245 684

project **101 ALBERT STREET, BRISBANE**
[ENTER PROJECT ADDRESS]

drawing

NORTH EASTERN ELEVATION

scale 1:200 @A0 drawing no.

drawn TC **A.DA2002**

checked KN issue



project no 200048.00 3

24/04/2023 5:27:42 PM

DRAWING COLOUR CODED - PRINT ALL COPIES IN COLOUR.

Do not scale drawings. Verify all dimensions on site

issue	amendment	date
PH	ISSUE FOR COOPERATION	02.12.2022
PT	OWNER'S CONSENT ISSUE	08.12.2022
1	DEVELOPMENT APPLICATION ISSUE	14.12.2022
3	DEVELOPMENT APPLICATION REISSUE	24.04.2024
4	AMENDED ARCHITECTURAL PLANS	10.07.2024

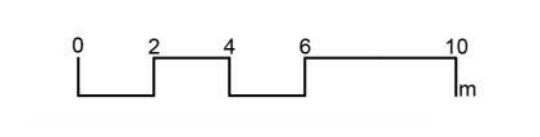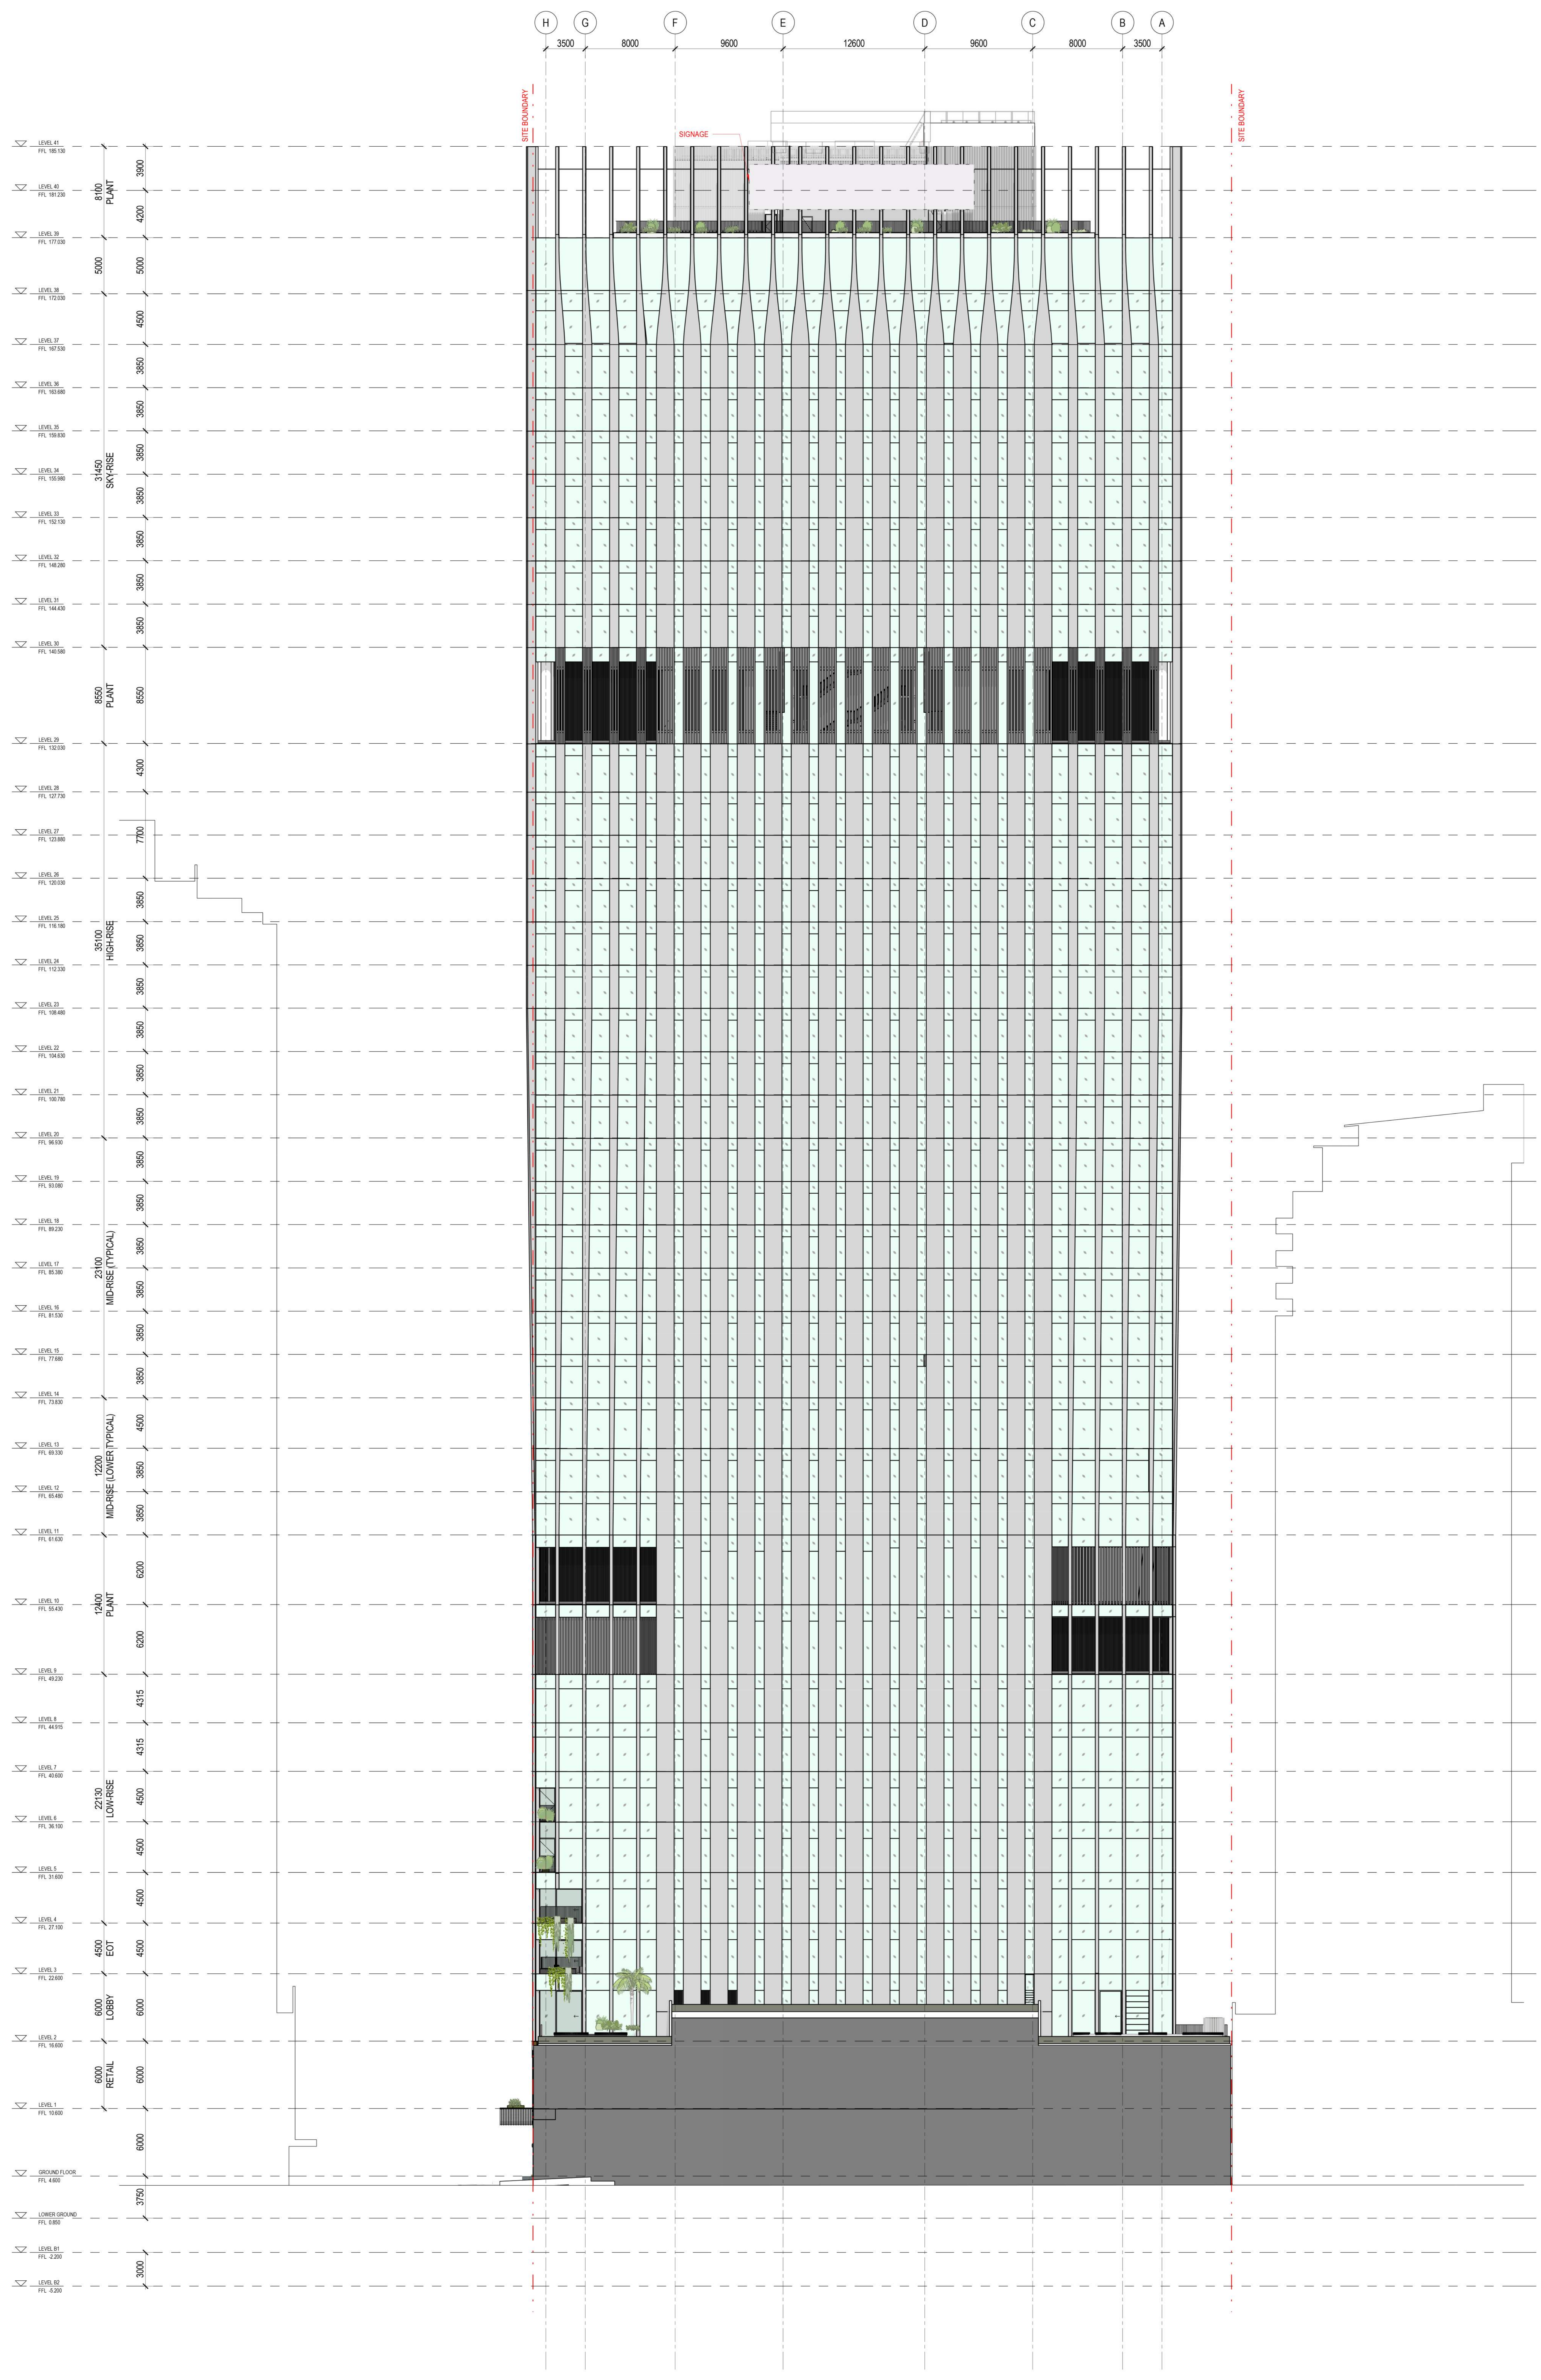

Henning Larsen
 HENNING LARSEN
 Vestreholmsgade 76
 1650 Copenhagen V
 Denmark
 T (+45) 8253 3500
 www.henninglarsen.com

architectus™
 Architectus Brisbane
 Adelaide
 Brisbane
 Melbourne
 Perth
 Sydney
 73 Adelaide Street
 Brisbane QLD 4000
 T 61 7 3231 6077
 brisbane@architectus.com.au
 AIN 90 131 246 664

project
 101 ALBERT STREET, BRISBANE



phase
 DESIGN DEVELOPMENT

drawing
 NORTH EASTERN ELEVATION

drawn	TC	drawing no. short	DA2002
checked	CO	drawing no. long	ALB-ARC-DWG-AR-DA2002
sheet issue date	21/10/2022	issue	
scale	1:200	project no.	200048.00

DRAWING COLOUR CODED - PRINT ALL COPIES IN COLOUR.

issue	amendment	date
PS	ISSUE FOR COORDINATION	08.11.2022
PS	ISSUE FOR COORDINATION	02.12.2022
P7	OWNERS CONSENT ISSUE	08.12.2022
1	DEVELOPMENT APPLICATION ISSUE	14.12.2023
3	DEVELOPMENT APPLICATION REISSUE	24.04.2023

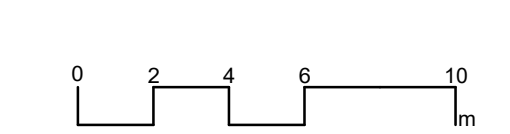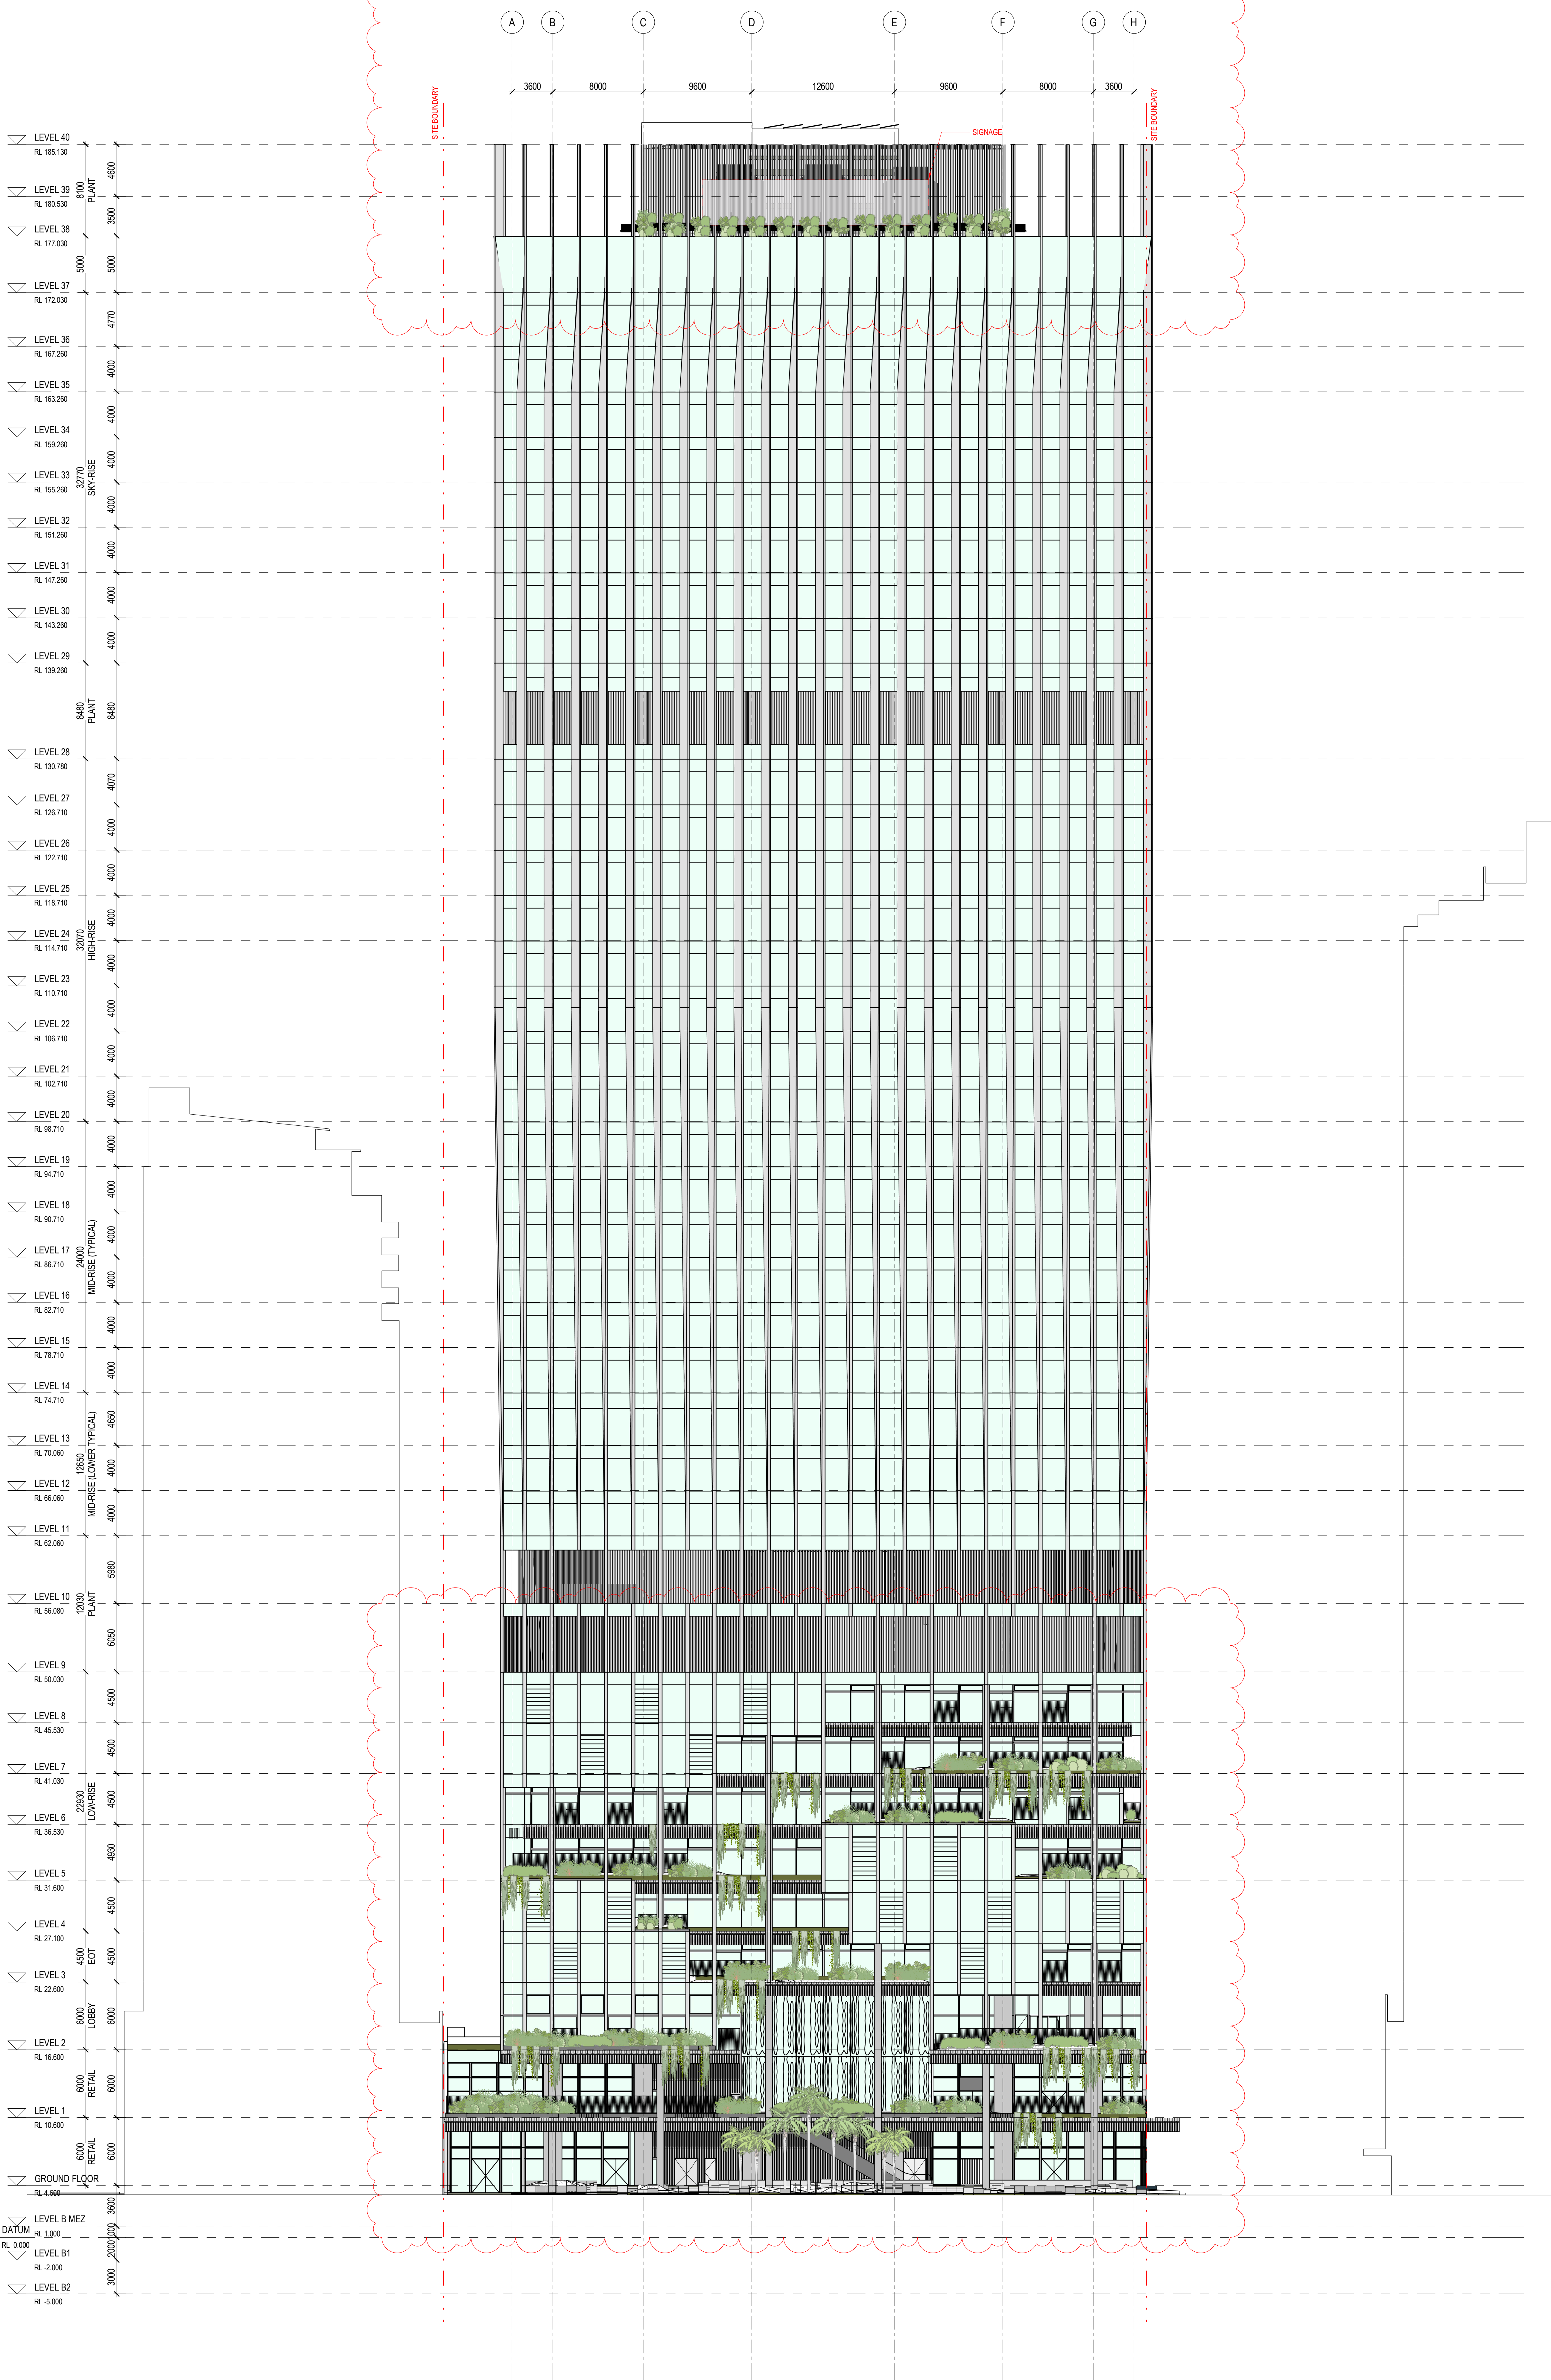

Henning Larsen

HENNING LARSEN
Vesterbrogade 76
1500 Copenhagen V
Denmark
T (+45) 8223 3300
www.henninglarsen.com

architectus™

Architectus Brisbane
Level 2
73 Adelaide Street
Brisbane QLD 4000
Australia
T (+61) 7 3221 8077
brisbane@architectus.com.au
ABN 99 131 245 684

project **101 ALBERT STREET, BRISBANE**
[ENTER PROJECT ADDRESS]

drawing

SOUTH WEST ELEVATION



scale 1:200 @A0 drawing no.

drawn TC **A.DA2003**

checked KN issue

project no. 200048.00 3

issue	amendment	date
P6	ISSUE FOR COORDINATION	02.12.2022
P7	OWNER'S CONSENT ISSUE	08.12.2022
1	DEVELOPMENT APPLICATION ISSUE	14.12.2022
3	DEVELOPMENT APPLICATION ISSUE	24.04.2024
4	AMENDED ARCHITECTURAL PLANS	10.07.2024

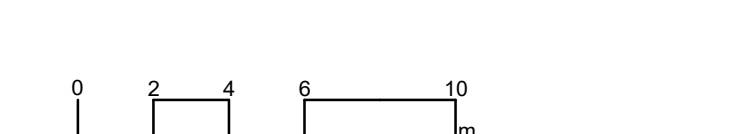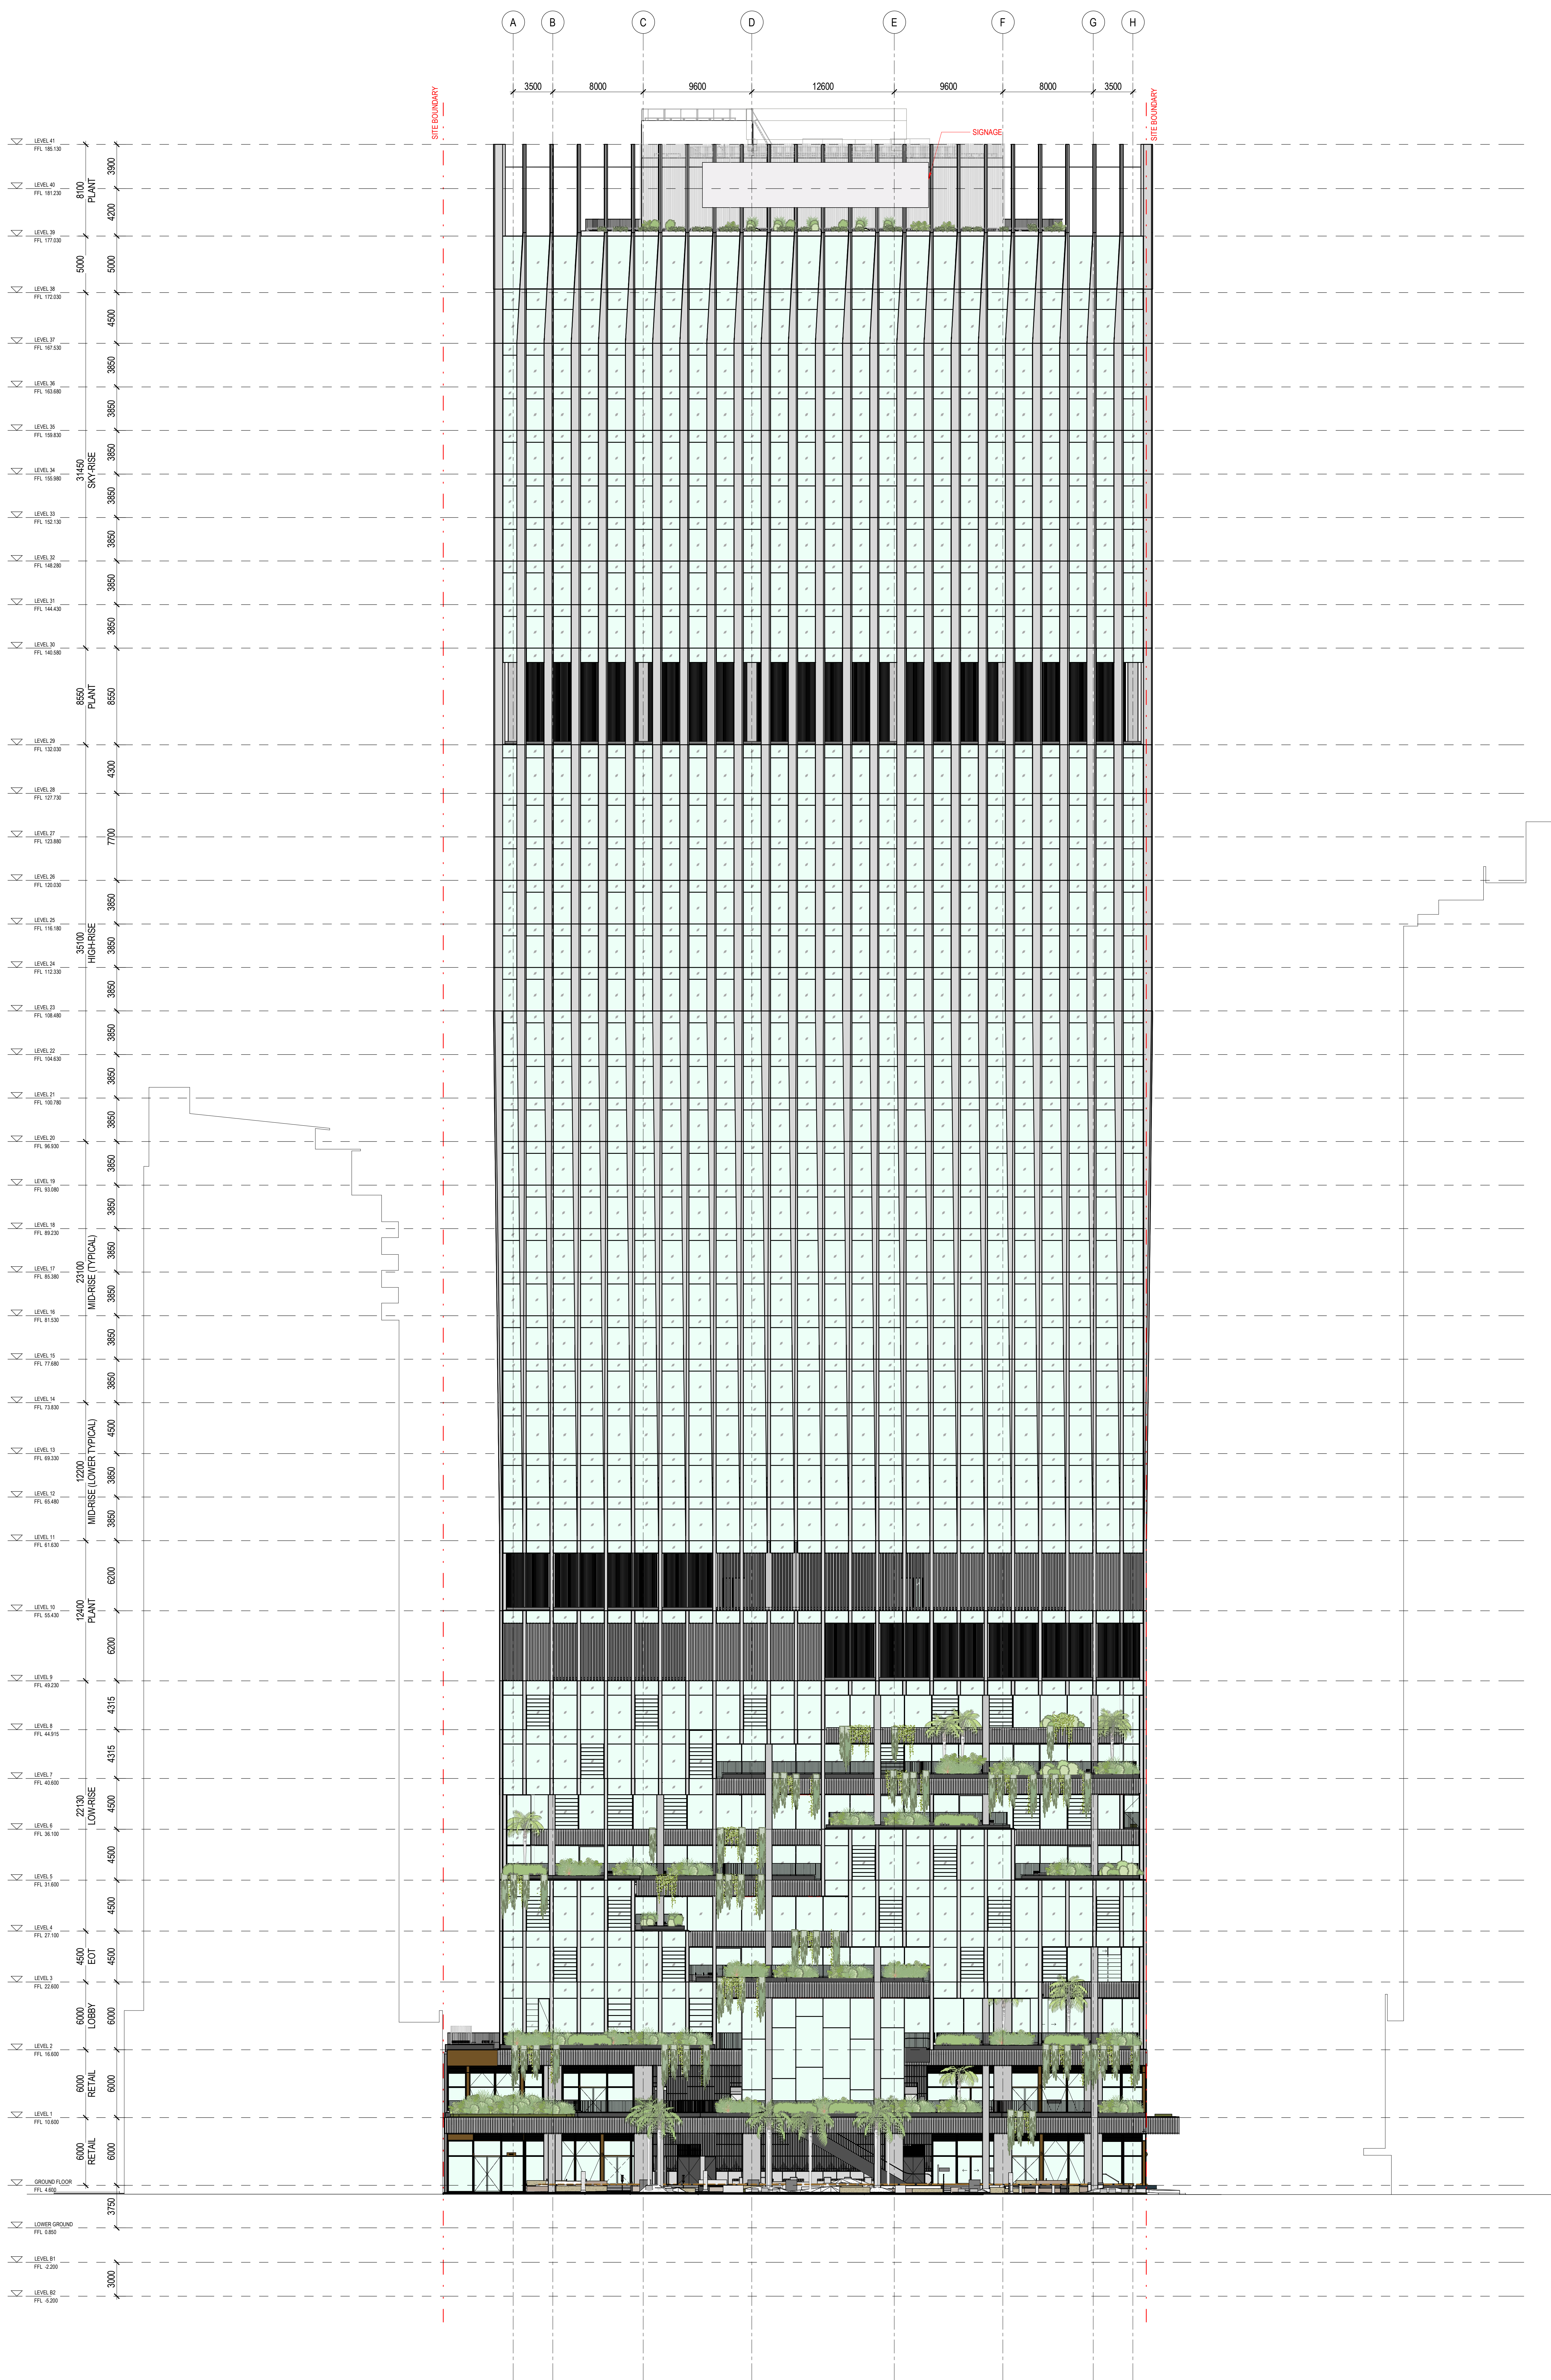

Henning Larsen

HENNING LARSEN
Vesterbrogade 76
1050 Copenhagen V
Denmark
T (+45) 8253 3900
www.henninglarsen.com

architectus™

Architectus Brisbane
Adelaide
Brisbane
Melbourne
Perth
Sydney

project
101 ALBERT STREET, BRISBANE

phase
DESIGN DEVELOPMENT

drawing

SOUTH WEST ELEVATION

drawn TC drawing no. short DA2003

checked CO ALB-ARC-DWG-AR-DA2003

sheet issue date 21/10/2022

scale 1 : 200 issue

project no. 200048.00 4

DRAWING COLOUR CODED - PRINT ALL COPIES IN COLOUR.



architectus

Architectus Australia Pty Ltd is the owner of the copyright subsisting in these drawings, plans, designs and specifications. They must not be used, reproduced or copied, in whole or in part, nor may the information, ideas and concepts therein contained (which are confidential to Architectus Australia Pty Ltd) be disclosed to any person without the prior written consent of that company.

Nominated Architect
Ray Brown, NSWARB 6359

Do not scale drawings. Verify all dimensions on site

issue	amendment	date
PS	ISSUE FOR COORDINATION	08.11.2022
PS	ISSUE FOR COORDINATION	02.12.2022
P7	OWNERS CONSENT ISSUE	08.12.2022
P7	DEVELOPMENT APPLICATION ISSUE	14.12.2022
3	DEVELOPMENT APPLICATION REISSUE	24.04.2023

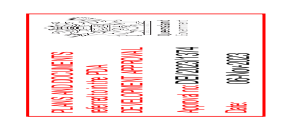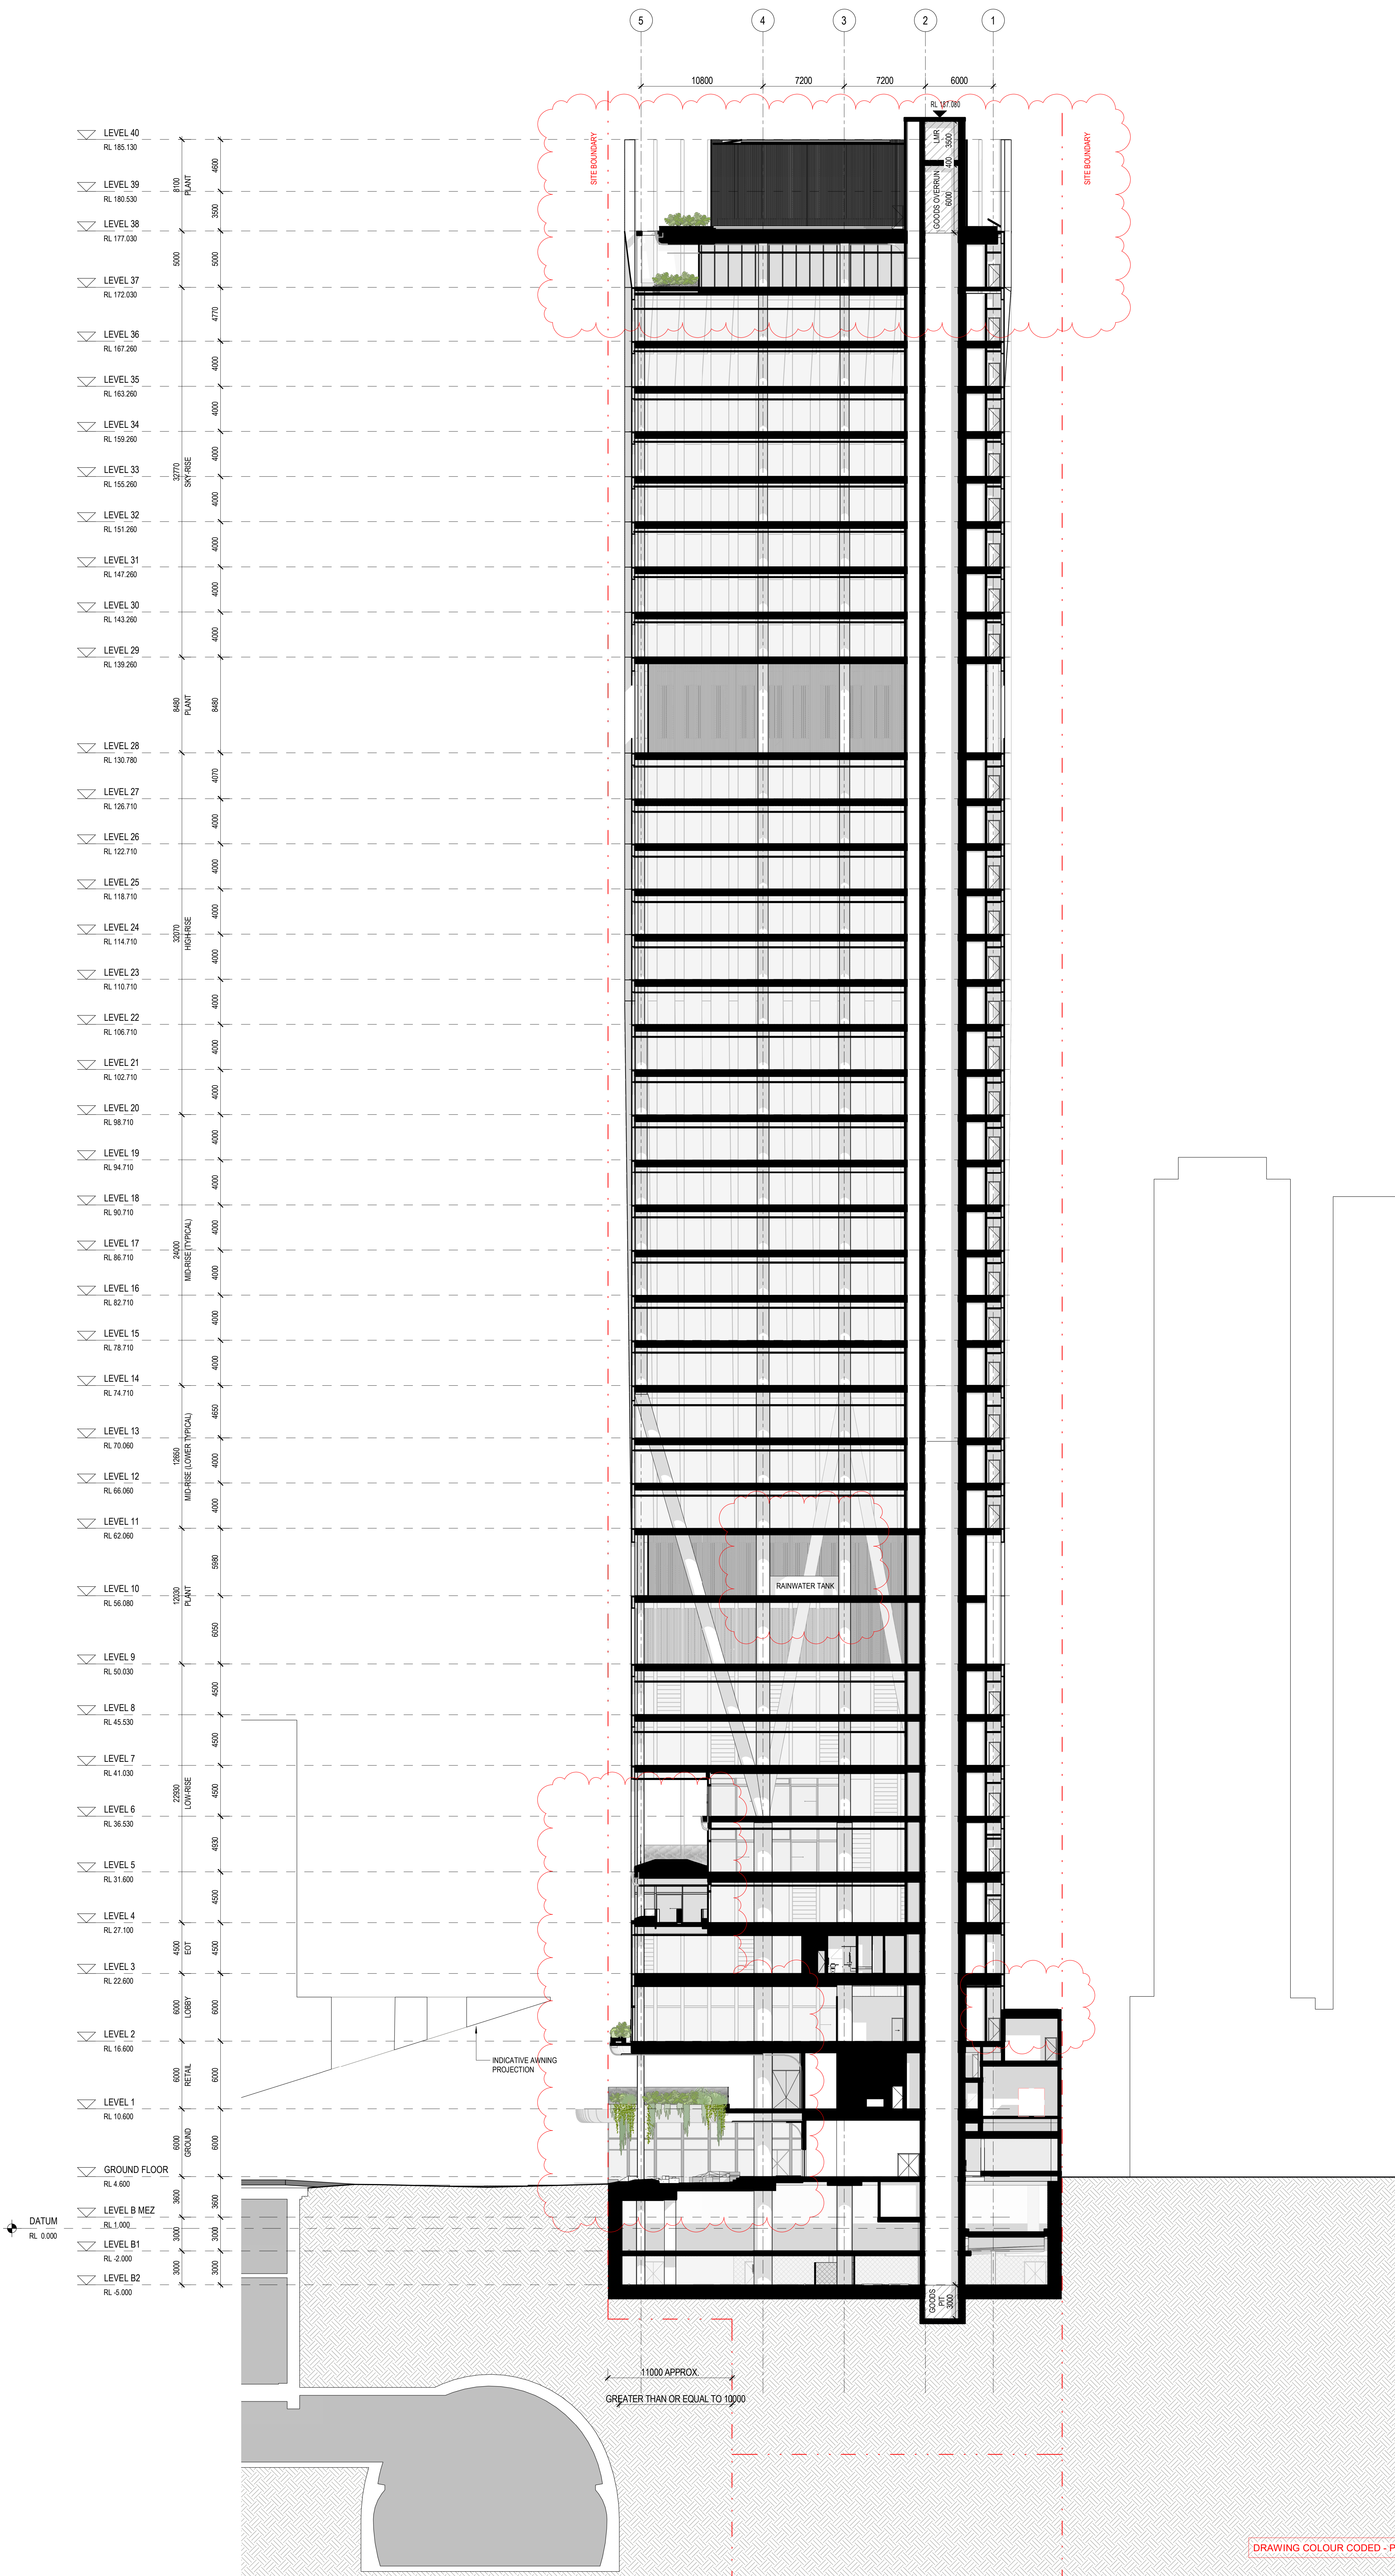

Henning Larsen

HENNING LARSEN
Vesterbrogade 76
1050 Copenhagen V
Denmark
T (+45) 8223 3000
www.henninglarsen.com

architectus™

Architectus Level 2
Brisbane 70 Adelaide Street
Melbourne Level 4/400
Perth T (+61) 8223 8077
Sydney brisbane@architectus.com.au
ABN 90 131 245 684

project **101 ALBERT STREET, BRISBANE**
(ENTER PROJECT ADDRESS)

drawing **GENERAL ARRANGMENT SECTIONS - SERVICES CORE SECTION**

scale 1 : 200 @A0

drawn TC **A.DA2500**



checked KN

project no 200048.00

24/04/2023 6:16:17 PM

DRAWING COLOUR CODED - PRINT ALL COPIES IN COLOUR.

issue	amendment	date
P6	ISSUE FOR COORDINATION	02.12.2022
P7	OWNER'S CONSENT ISSUE	08.12.2022
1	DEVELOPMENT APPLICATION ISSUE	14.12.2022
3	DEVELOPMENT APPLICATION ISSUE	24.04.2024
4	AMENDED ARCHITECTURAL PLANS	10.07.2024

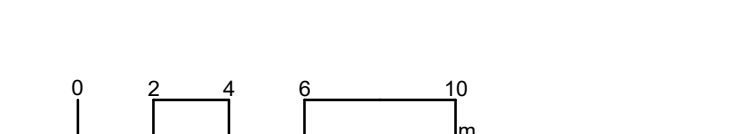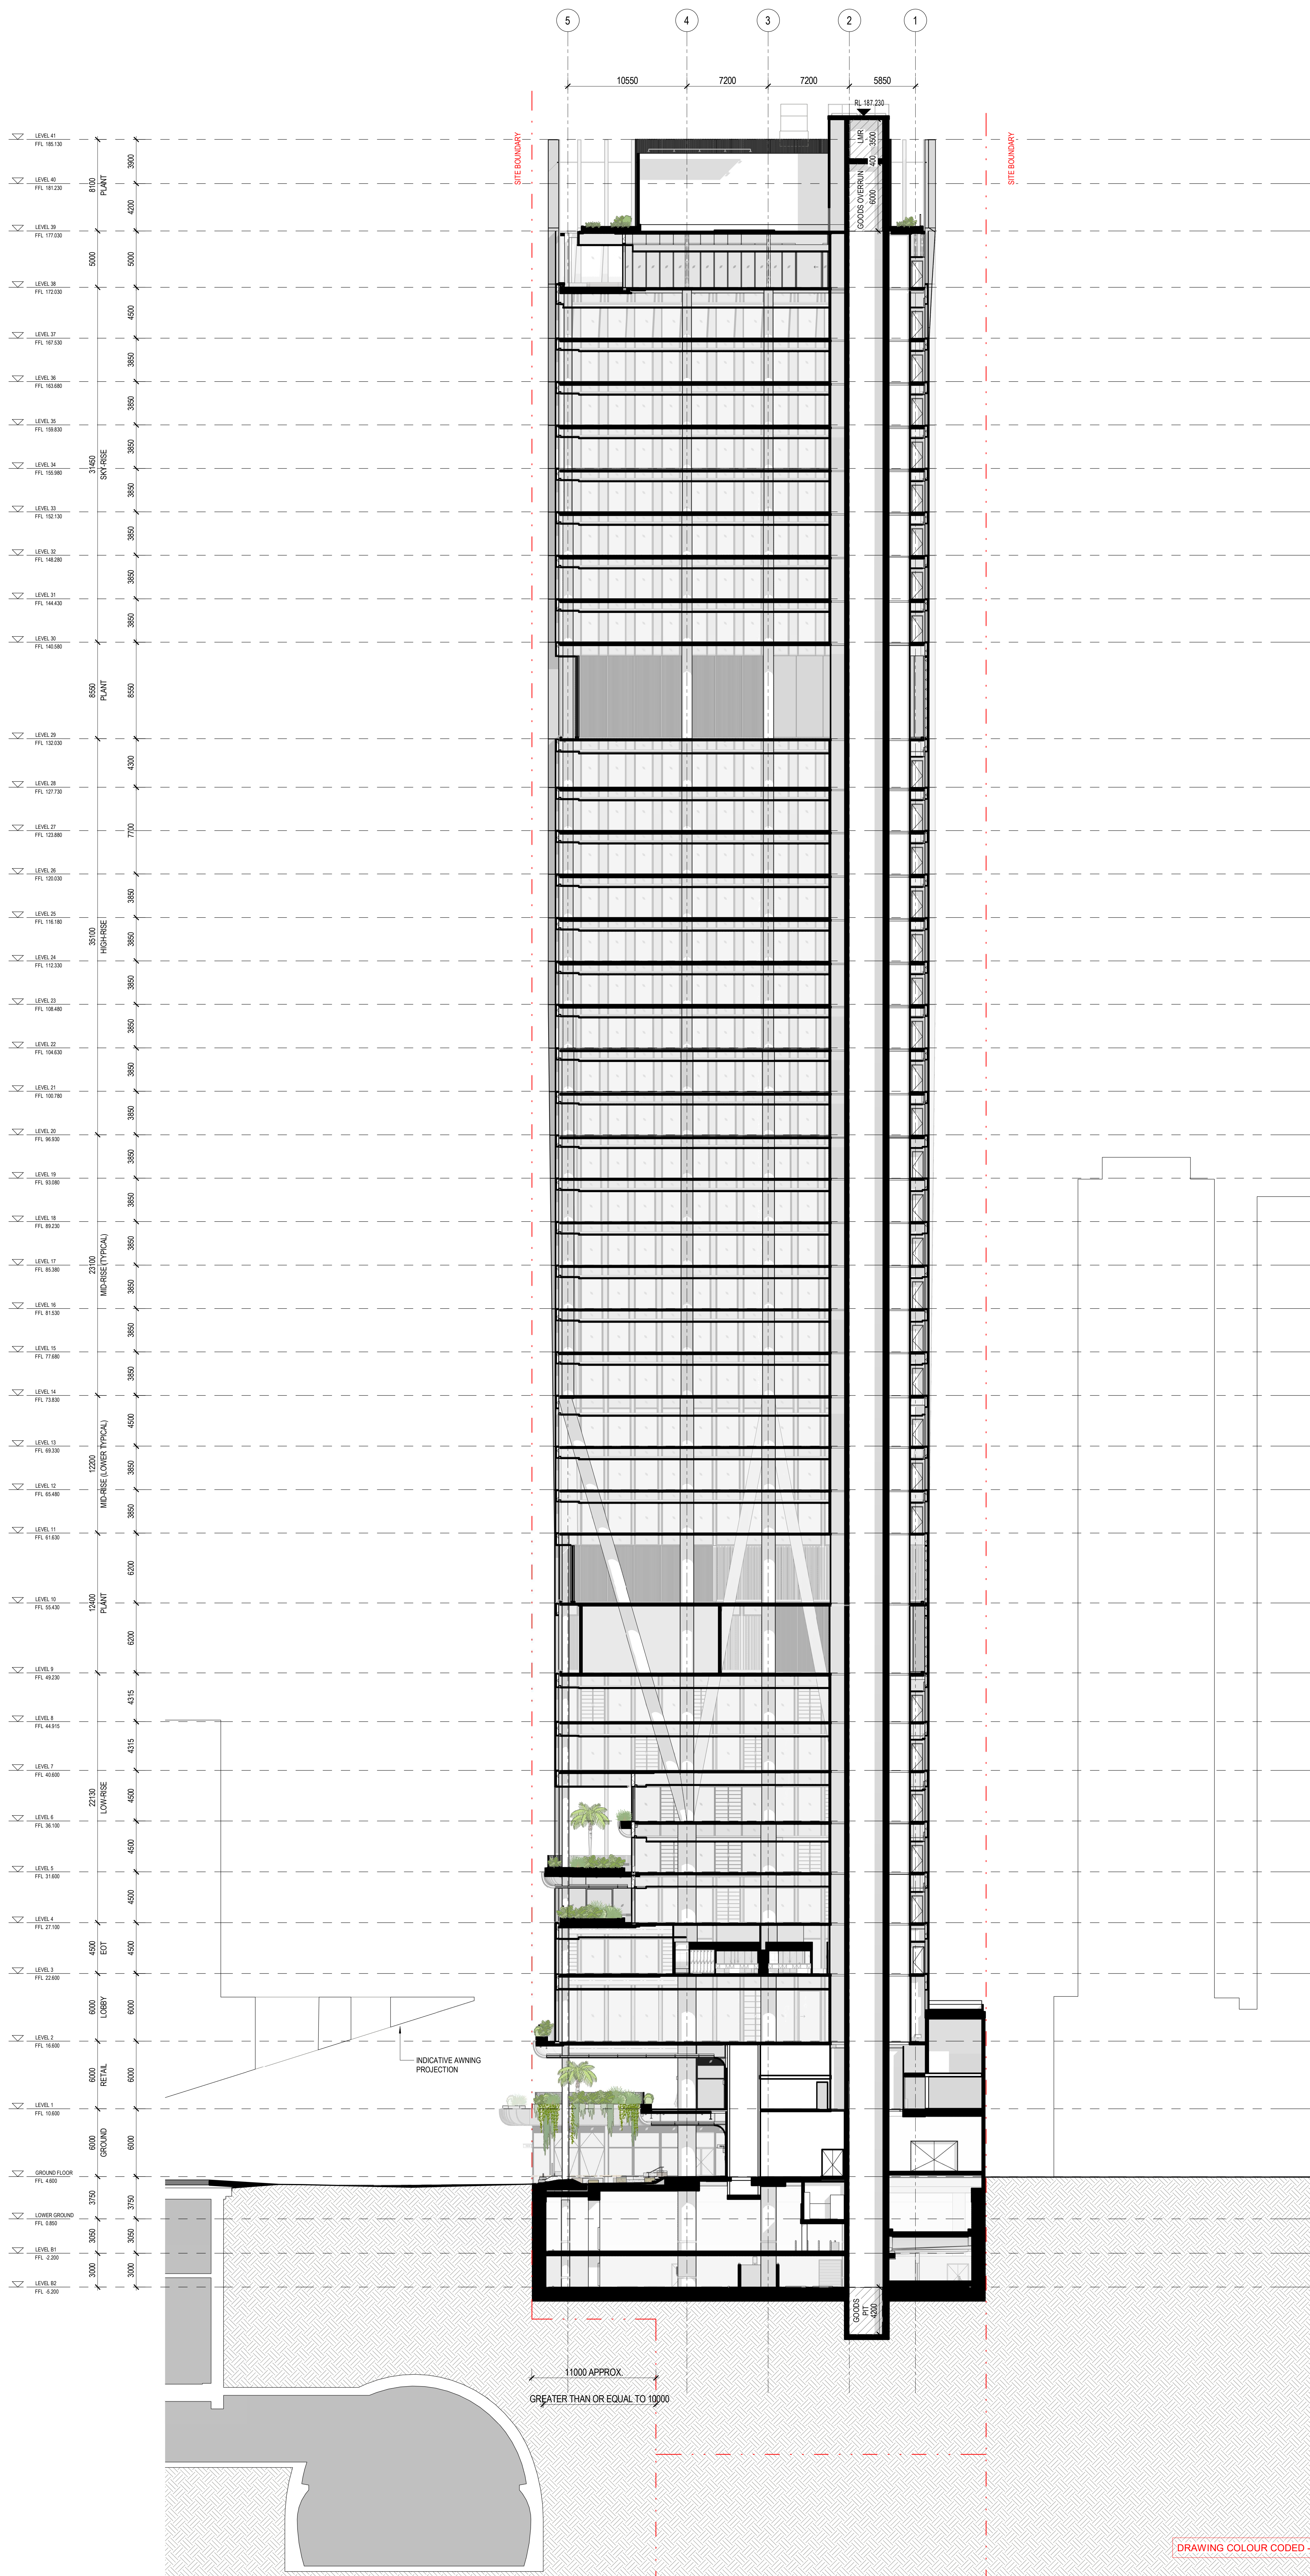

Henning Larsen

HENNING LARSEN
Vesterbrogade 76
1050 Copenhagen V
Denmark
T (+45) 8233 3900
www.henninglarsen.com

architectus™

Architectus Brisbane
Adelaide Brisbane
Melbourne Perth
Sydney
Level 2
79 Adelaide Street
Brisbane QLD 4000
T 61 7 323 6977
brisbane@architectus.com.au
ABN 95 131 246 664

project
101 ALBERT STREET, BRISBANE

phase
DESIGN DEVELOPMENT

drawing
GENERAL ARRANGMENT
SECTIONS - SERVICES CORE
SECTION

drawn TC drawing no. short
checked CO DA2500

sheet issue date 15/11/2022 drawing no. long
ALB-ARC-DWG-AR-DA2500

scale 1 : 200 issue

project no. 200048.00 4

DRAWING COLOUR CODED - PRINT ALL COPIES IN COLOUR.