

Section 3 PLANS




PLANS AND DOCUMENTS
referred to in the PDA
DEVELOPMENT APPROVAL

Approval no: DEV2024/1562

Date: 22 January 2025



Queensland
Government

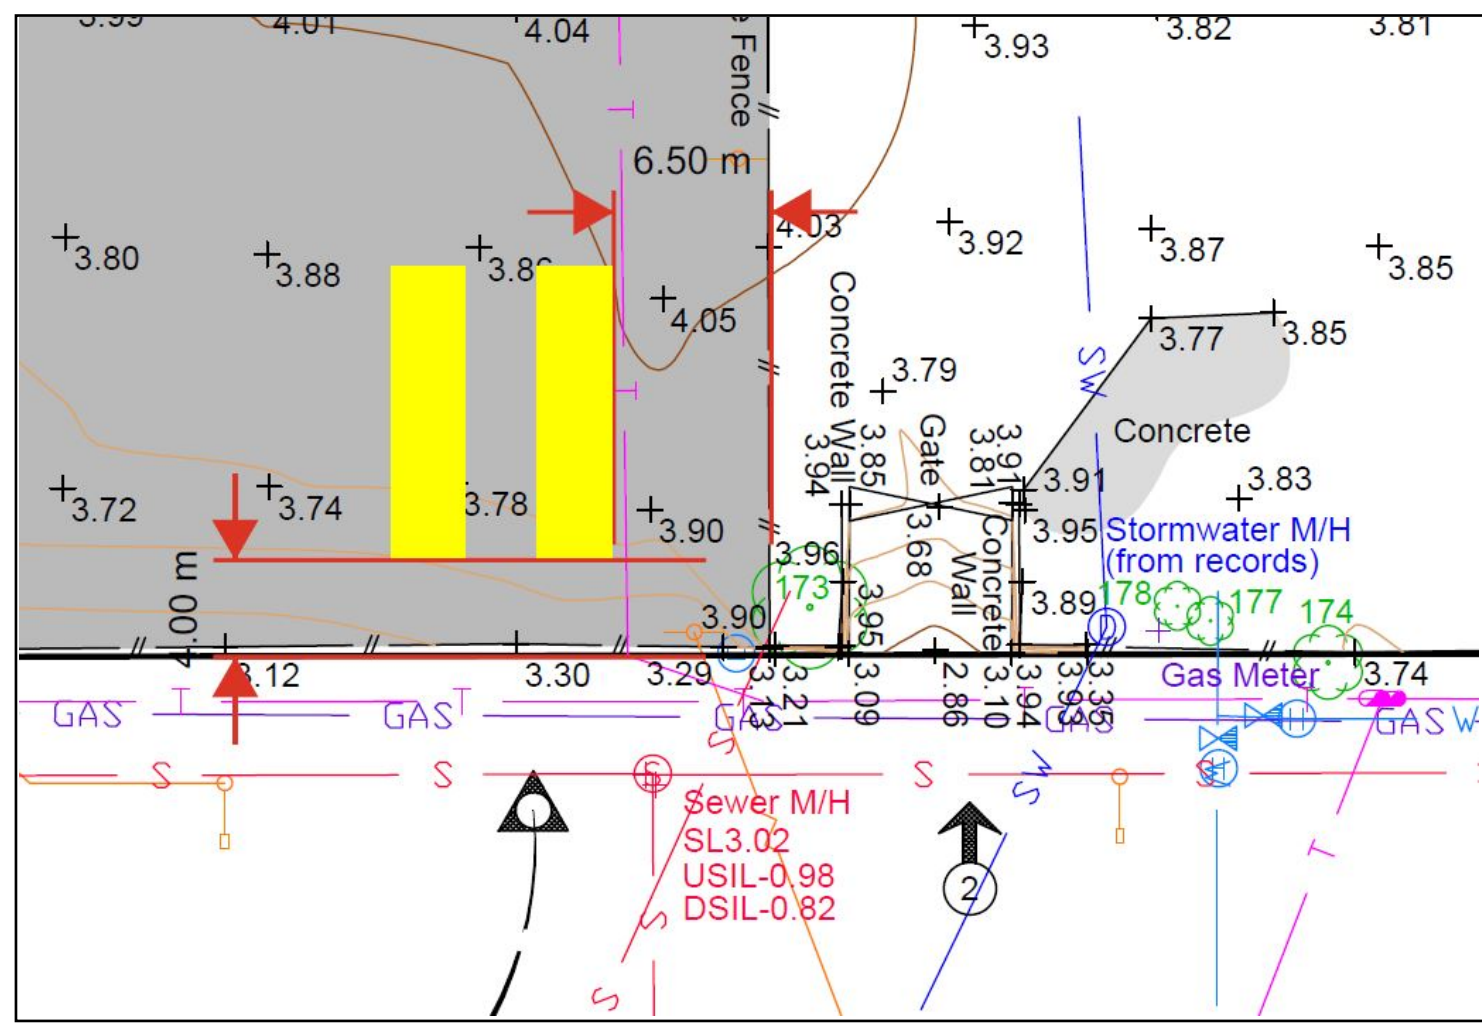

INSET


- Site Office 12M X 3M
- Amenities 12M x 3M



PLANS AND DOCUMENTS referred to in the PDA DEVELOPMENT APPROVAL

Approval no: DEV2024/1562


Date: 22 January 2025

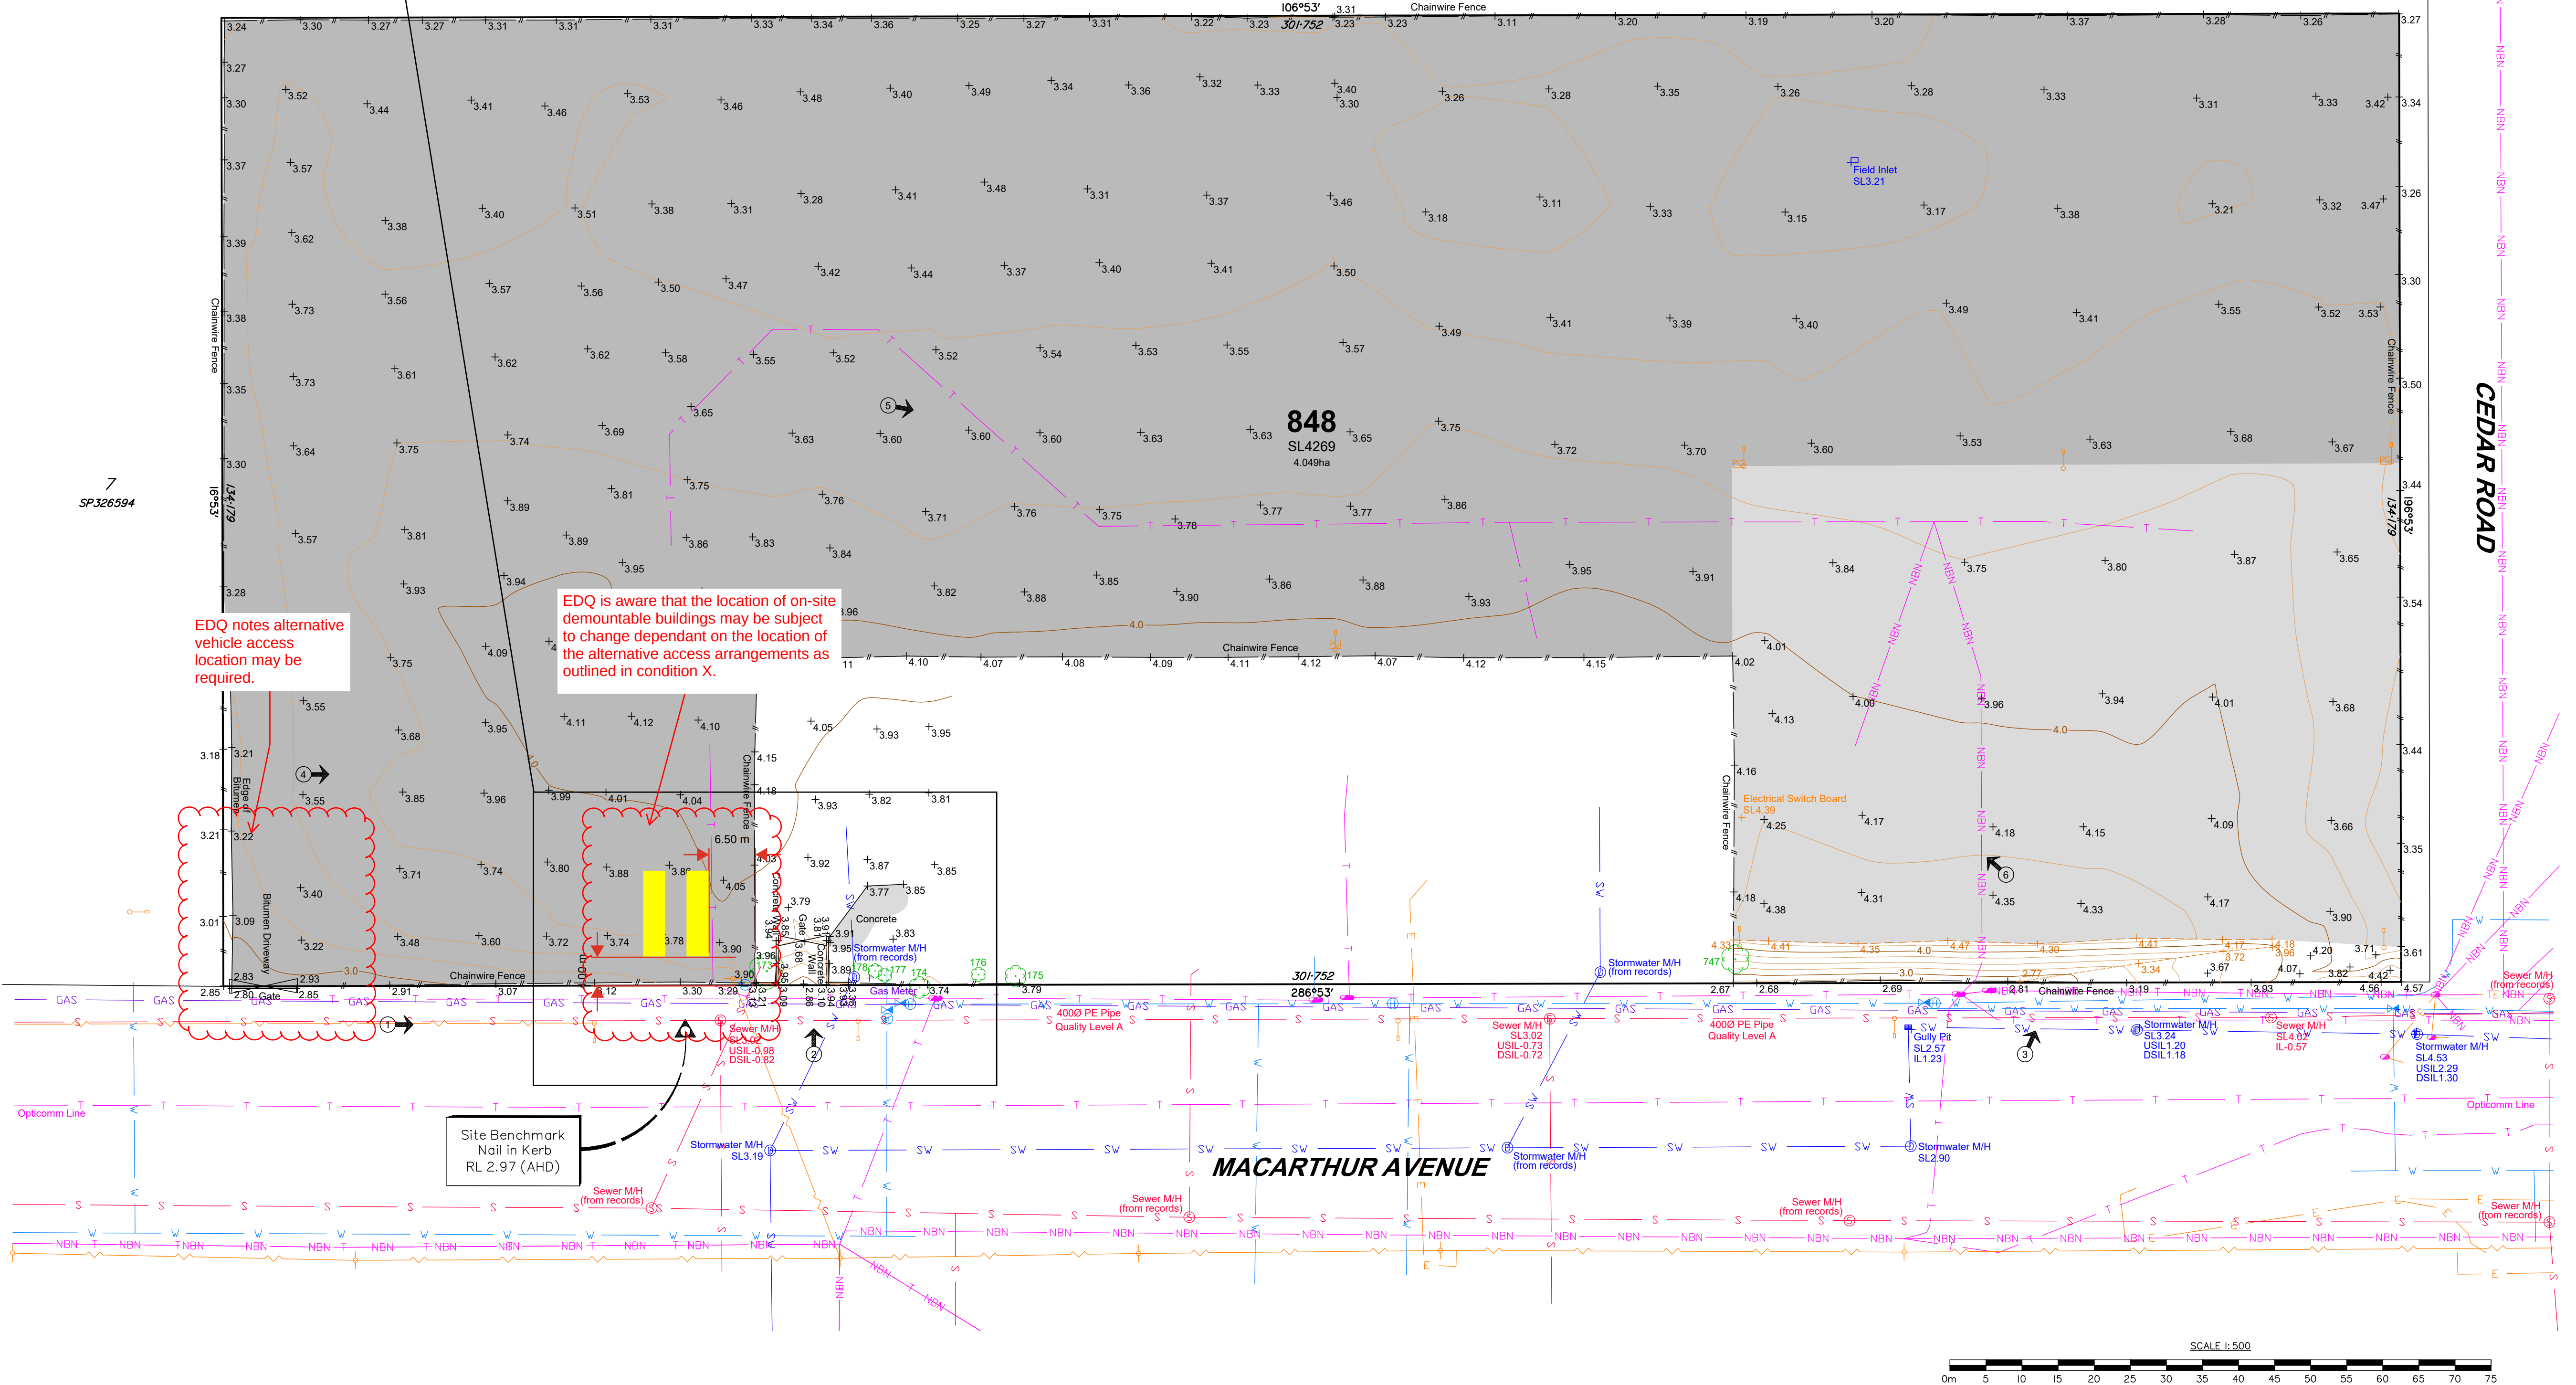

GENERAL NOTES

1. Drawn to scale on an A1 sheet.
2. Property boundaries and dimensions shown on this plan has been compiled from SP326594 and subject to confirmation by survey.
3. All levels shown are in metres on Australian Height Datum as derived by GNSS using OPM53929 RL2.972 (AHD), situated on MacArthur Avenue.
4. Features and services shown on this plan are shown by a combination of survey and supplied records. The exact nature and location of these services must be confirmed by relevant authorities prior to any operational works.
5. This plan has been produced for client information purposes only, for additional site detail and existing surface model, refer to digital documentation of this plan.
6. Sonto accepts no responsibility for any damages or loss in contravention to the above.
7. This plan cannot be copied unless these notes are included.

Source: Plan of Detail Survey dated 04/10/2024 prepared by Sonto

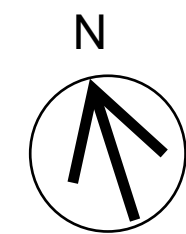

AMENDED IN RED

By: Hayden ☐ ensen

Date: 15 ☐ anuary 2025



Client:

Reece Australia Pty Ltd

Site Plan

Site Office and Amenities Block

Lot 848 on SL4269

"222 MacArthur Avenue, Hamilton"

Project Number: Q24366.1 Scale: 1:500 on A1 Sheet No. 1 OF 1 Revision A