


Hunter Street Project - Site Plan

Site Information


Project Description: Proposed Multiple Unit Dwelling
Site Description: Lot 13 & 14 on SP211943
Local Authority: Central Highlands Regional Council

Site Area Calculations

TOTAL SITE AREA 1,384m²
TOTAL SITE COVER 673m² = (49)%
LANDSCAPE OPEN SPACE 360m² = (26)%

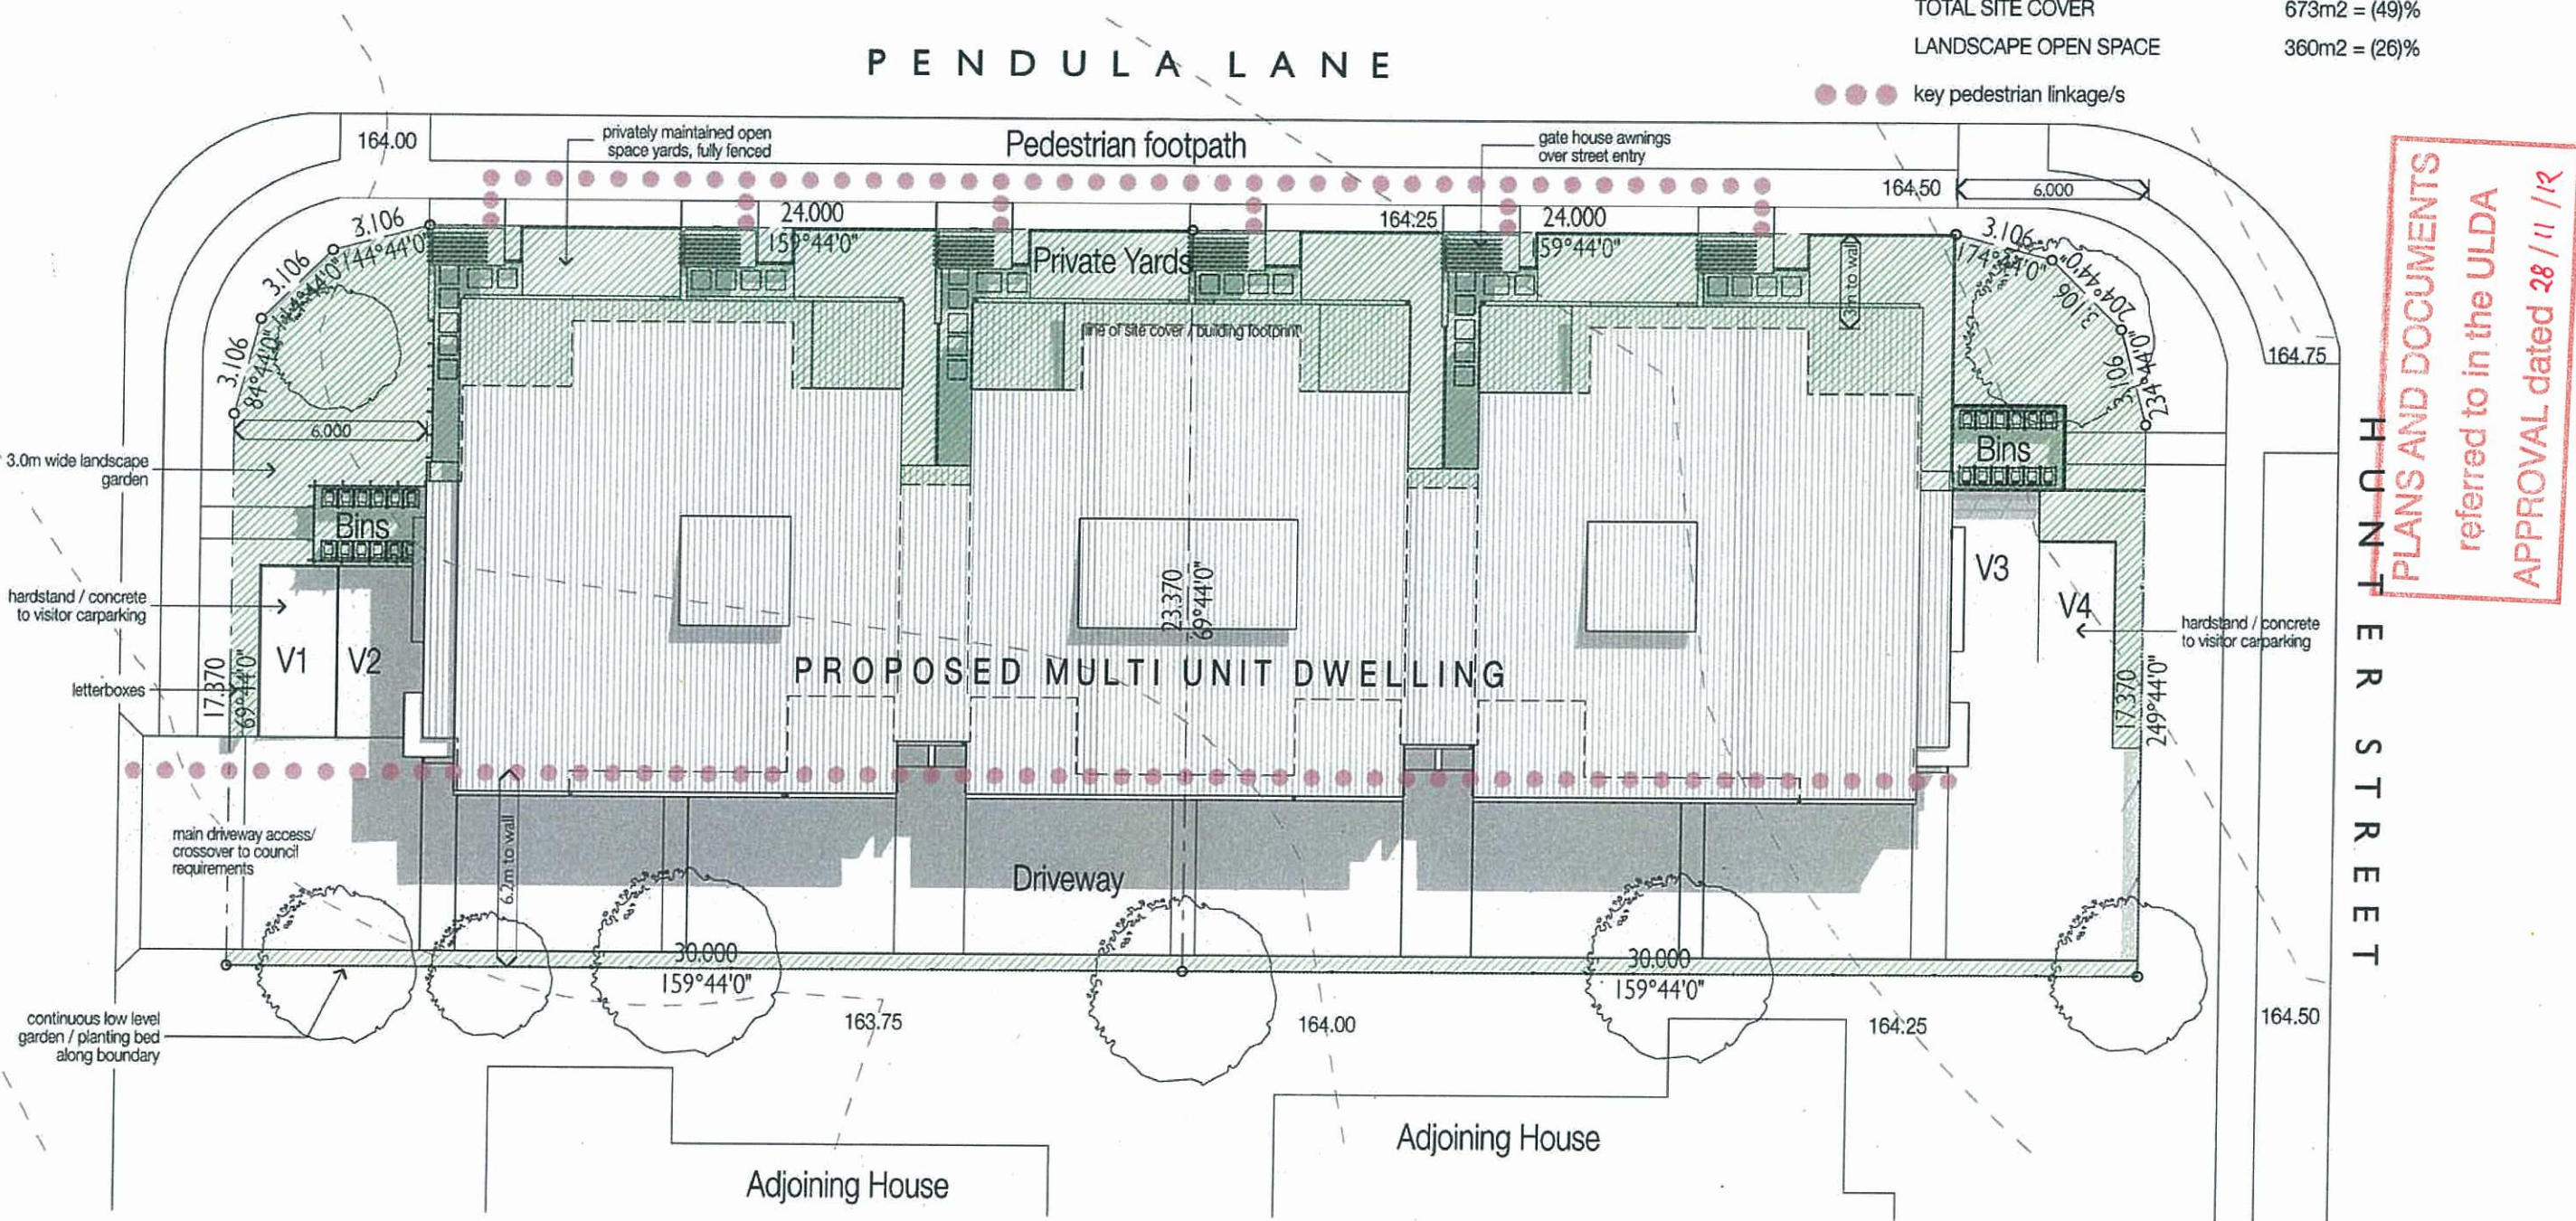

DA ISSUE
FOR SUBMISSION

 

PROJECT
Blackwater Lot 13 & 14
Hunter Street
Blackwater

DRAWING TITLE
Site Plan
CLIENT
Dave Hodson

DRAWN
O.G.E.
PROJECT No.
12212
DATE
18/10/12
DRAWING No.
SK1.02
SCALE @ A3
1:200
ISSUE No.
B

THIS DESIGN IS THE PROPERTY OF THE ARCHITECT. UNAUTHORIZED USE OR REPRODUCTION WHOLLY OR IN PART MAY RESULT IN LEGAL ACTION.

O.G.E. Group Pty. Ltd.
Reg. No. 4212

G44 The Wharf Complex
125 Parkyn Parade, Mooloolaba Q 4557

PO Box 1687
Buddina Q 4575

design@ogegroup.com.au
www.ogegroup.com.au


T 5444 8883
F 5444 8887

O.G.E.
GROUP
ARCHITECTS



B 18/10/2011 DA ISSUE
A 05/09/2011 DA ISSUE
O.G.E.
O.G.E.
NOTE: Figures dimensions are to be used as guidelines only. Verify all dimensions on site before commencing work. Verify all drawings against the latest approved plans. It is the responsibility of the applicant to ensure the proposed works are as shown.

Hunter Street Project - Ground Floor Plan

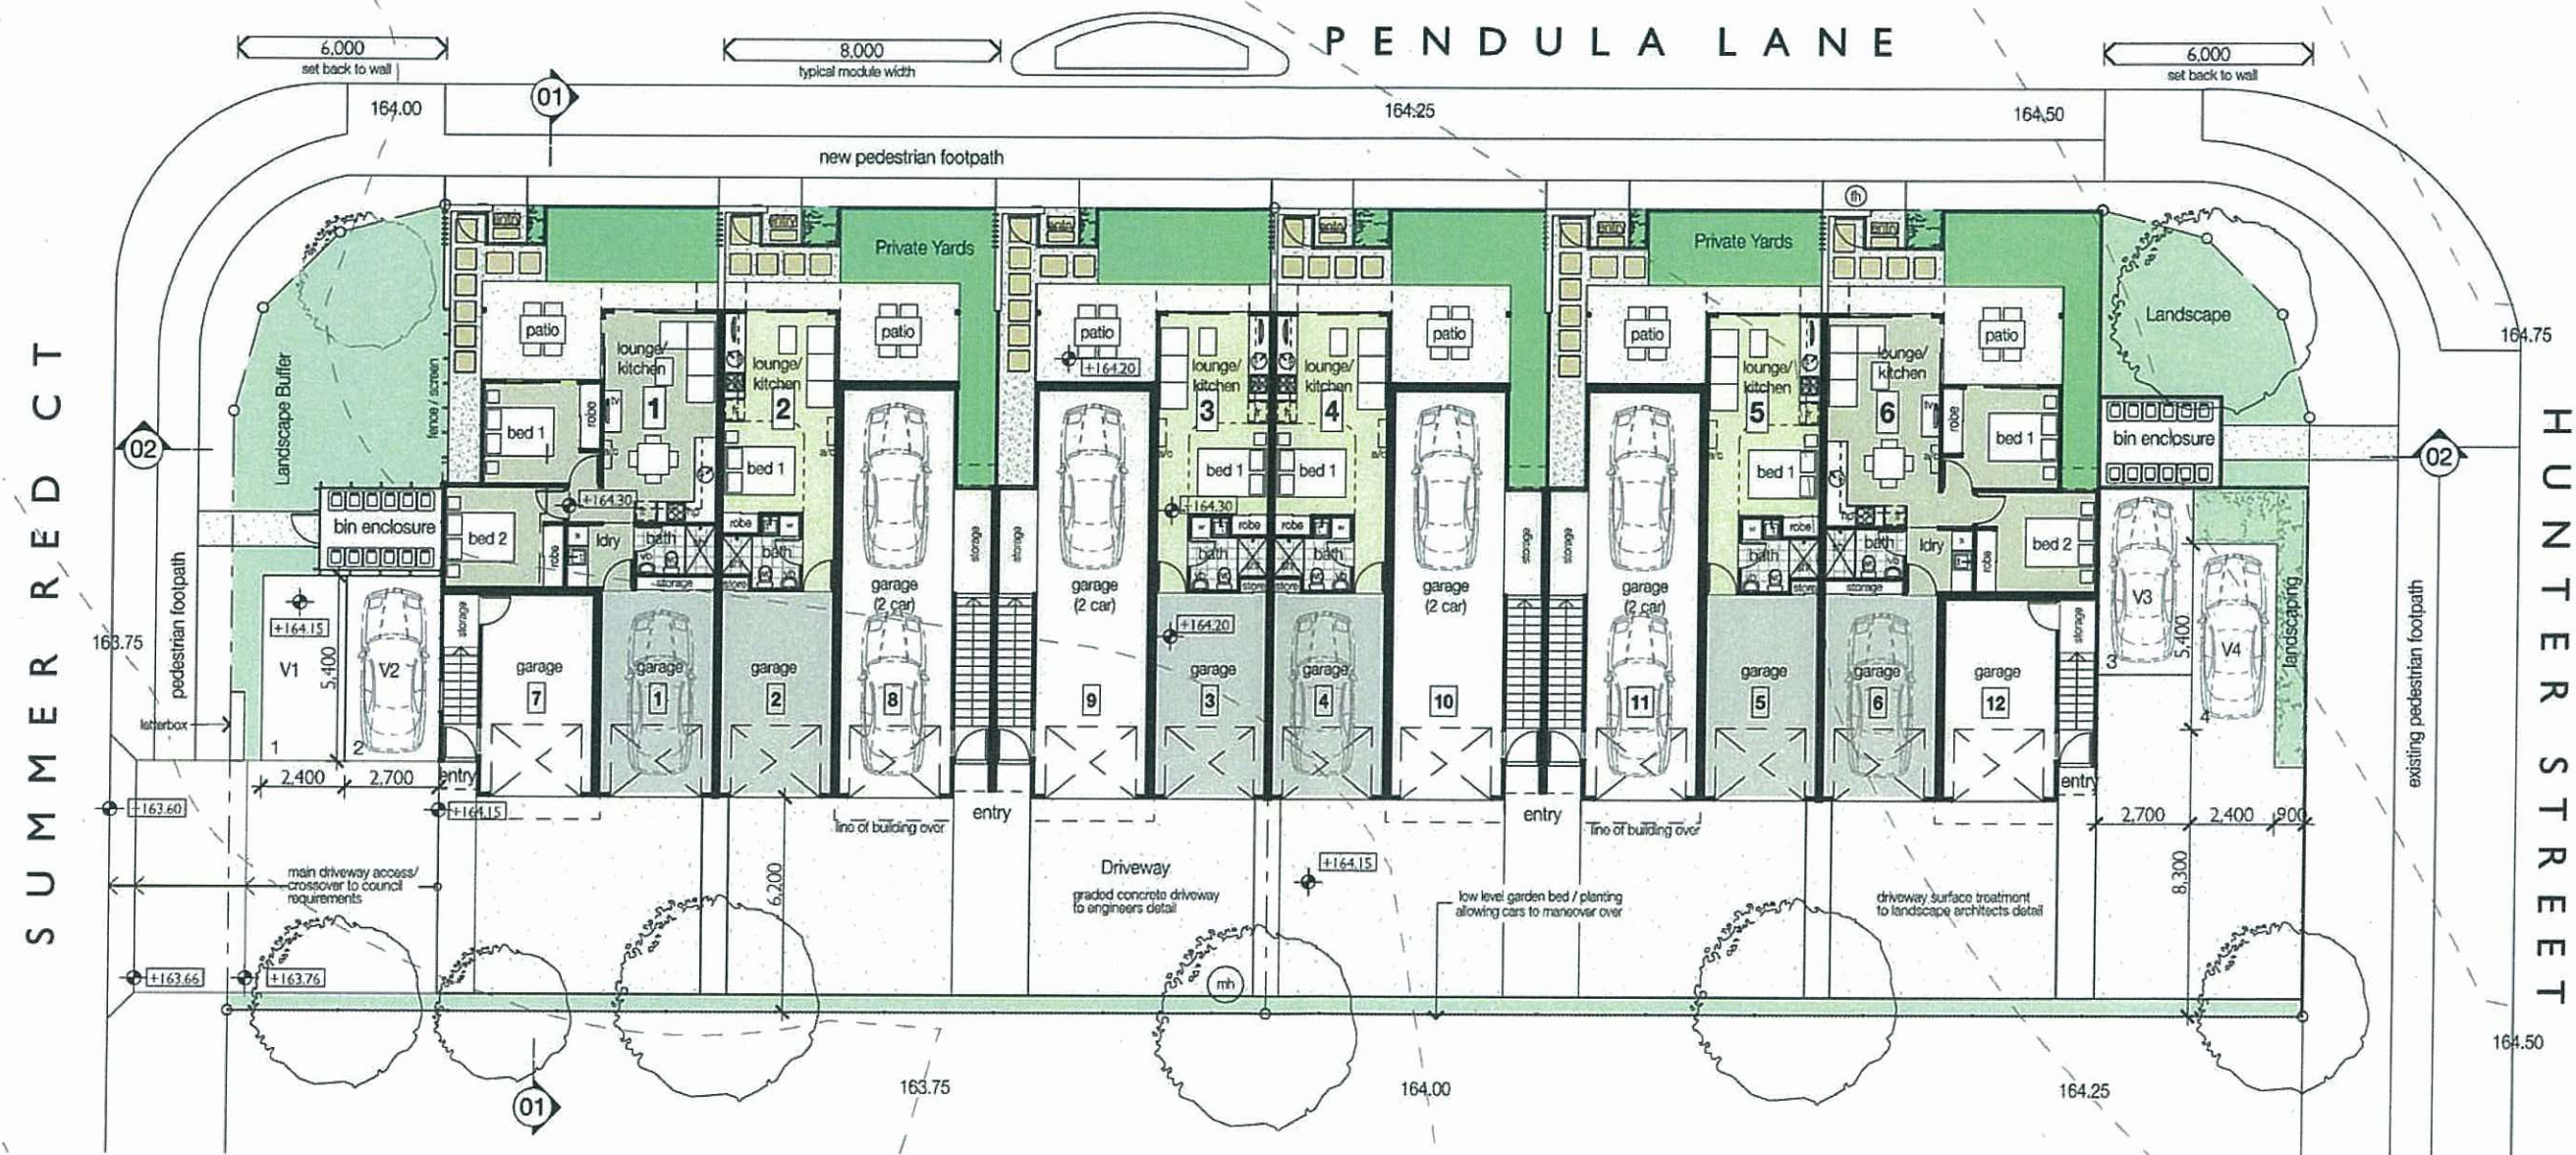

PLANS AND DOCUMENTS
referred to in the ULDA
APPROVAL dated 28/11/12

B 18/10/2011 DA ISSUE
A 05/09/2011 DA ISSUE

DATE AMENDMENT BY

NOTE: Figures dimensions are in millimetres unless otherwise stated. Study all dimensions on site before commencing work or making shop drawings. When printing from electronic files it is the responsibility of the printer to ensure the required scale is achieved.

DA ISSUE
FOR SUBMISSION

SCALE 1:200



PROJECT
Blackwater Lot 13 & 14
Hunter Street
Blackwater

DRAWING TITLE
Ground Floor Plan

CLIENT
Dave Hodson

DRAWN
O.G.E

PROJECT No.
12212

DATE
18/10/12

DRAWING No.
SK2.01

SCALE @ A3
1:200

ISSUE No.
B

O.G.E
GROUP
ARCHITECTS



THIS DESIGN IS THE PROPERTY OF THE ARCHITECT. UNAUTHORISED USE OR REPRODUCTION WHOLLY OR IN PART MAY RESULT IN LEGAL ACTION.

O.G.E Group Pty Ltd.
Reg. No. 4212


G41 The Wharf Complex
125 Parkyn Parade, Mooloolaba Q 4557

PO Box 1687
Buddina Q 4575

design@ogegroup.com.au
www.ogegroup.com.au

T 5444 8883
F 5444 8887

Hunter Street Project - First Floor Plan

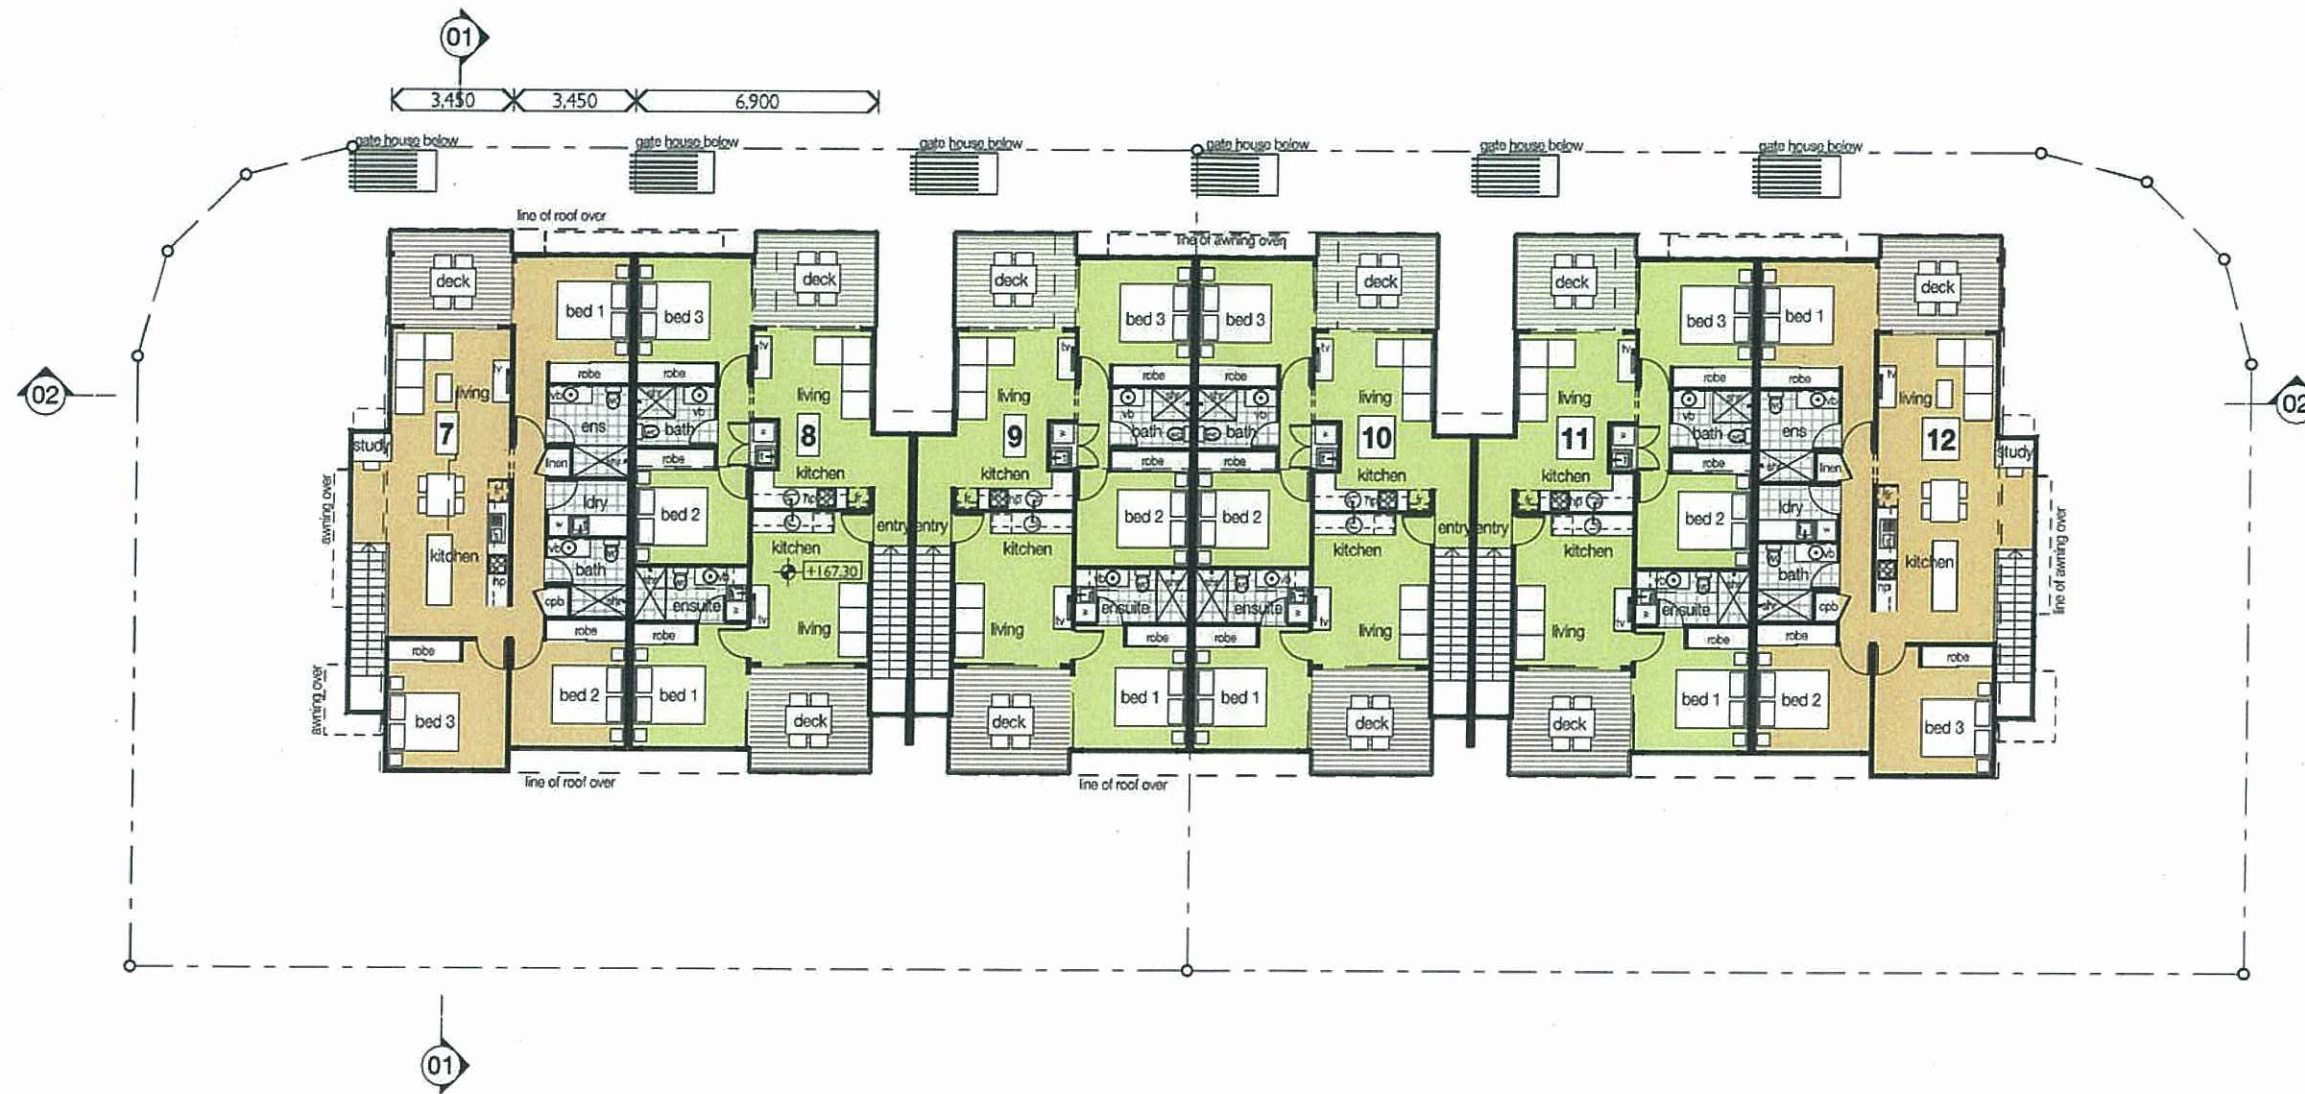

PLANS AND DOCUMENTS
referred to in the ULDA
APPROVAL dated 28 / 11 / 12

B 18/10/2011 DA ISSUE
A 05/09/2011 DA ISSUE
OGE
OGE
NOTE: Figures dimensions are to be taken as preference to scale. Study all dimensions on site before commencing work to ensure they are correct. When printing from electronic files it is the responsibility of the printer to ensure the figures are correct.

DA ISSUE
FOR SUBMISSION

0 1 2 5 10
SCALE 1:200



PROJECT
Blackwater Lot 13 & 14
Hunter Street
Blackwater

DRAWING TITLE
First Floor Plan

CLIENT
Dave Hodson

DRAWN
OGE

DATE
18/10/12

SCALE @ A3
1:200

PROJECT No.
12212

DRAWING No.
SK2.02

ISSUE No.
B

THIS DESIGN IS THE PROPERTY OF THE ARCHITECT. UNAUTHORISED USE OR REPRODUCTION WHOLLY OR IN PART MAY RESULT IN LEGAL ACTION.

OGE Group Pty. Ltd.
Reg. No. 4212

G41 The Wharf Complex
125 Parkyn Parade, Mooloolaba Q 4557

PO Box 1687
Buddina Q 4575


design@ogegroup.com.au
www.ogegroup.com.au

T 5444 8883
F 5444 8887

O.G.E.
GROUP
ARCHITECTS



Hunter Street Project - Roof Plan

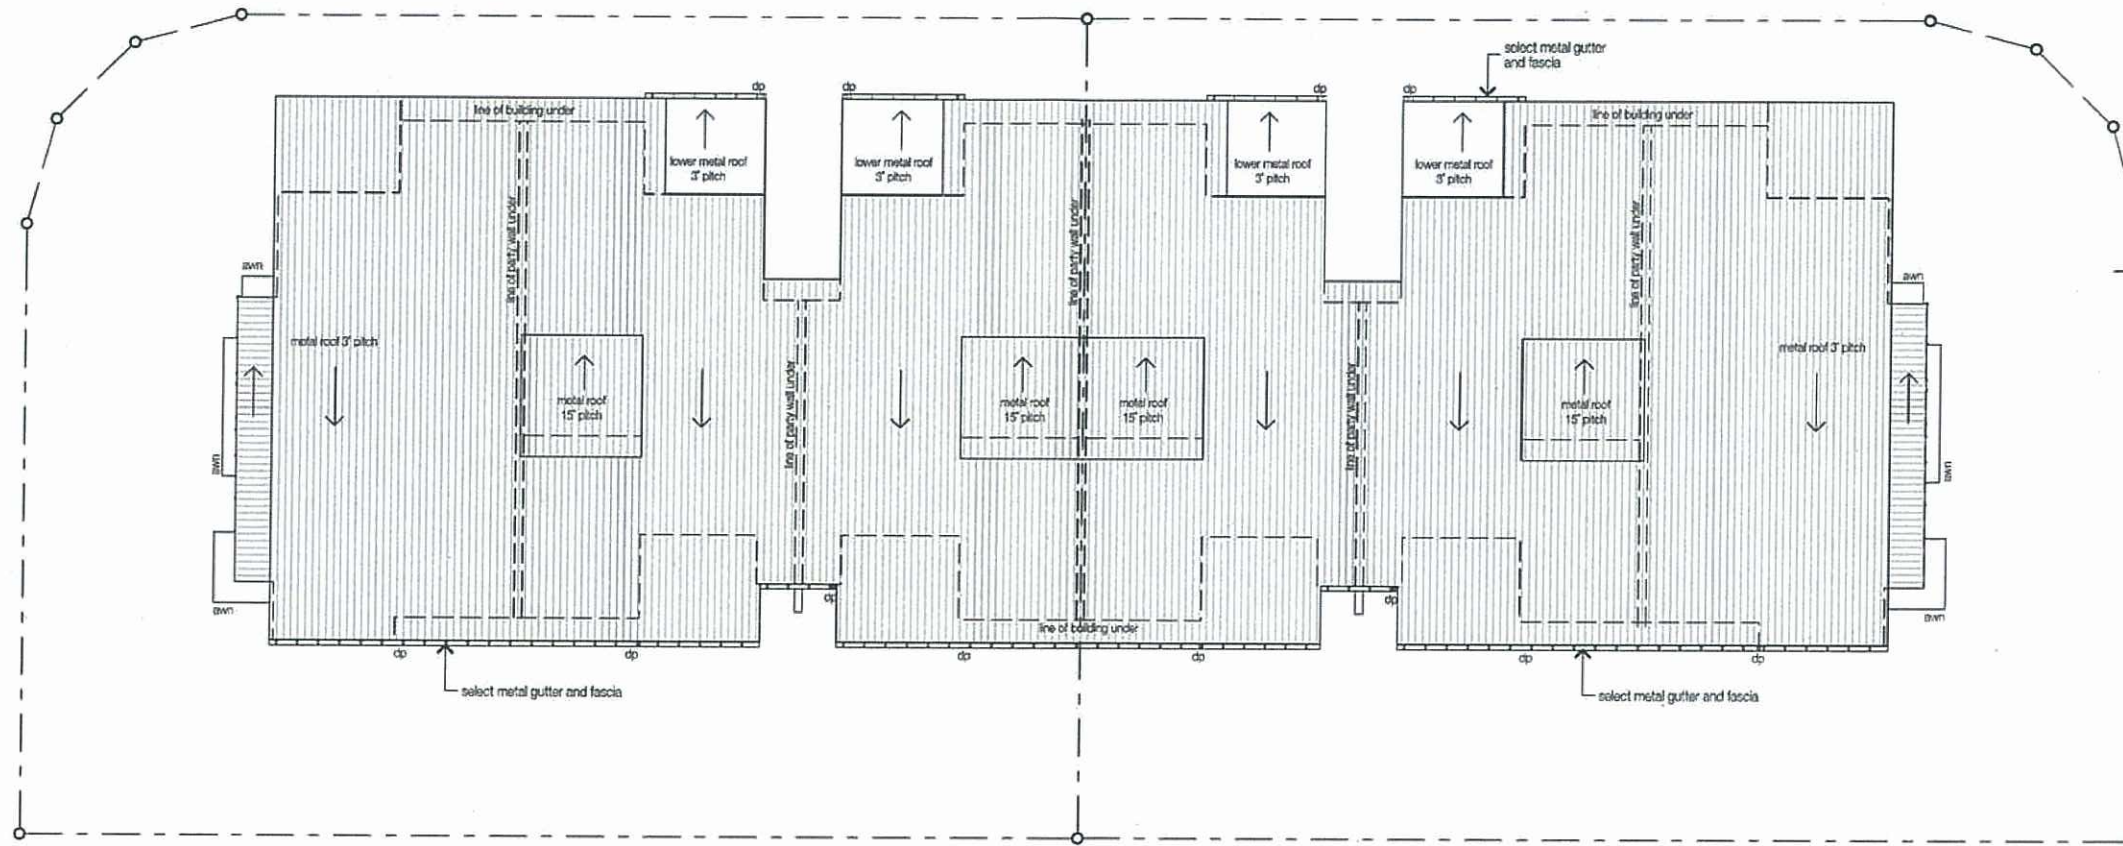

PLANS AND DOCUMENTS
referred to in the ULDA
APPROVAL dated 28 / 11 / 12

B	18/10/2011	DA ISSUE	O.G.E
A	05/09/2011	DA ISSUE	O.G.E
ISSUE	DATE	AMENDMENT	BY
NOTE: Figures dimensions in this plan are preliminary for issue. Any of dimensions or details concerning work or making shop drawings. When printing from electronic files it is the responsibility of the printer to ensure the required scale is achieved.			

DA ISSUE
FOR SUBMISSION



PROJECT
Blackwater Lot 13 & 14
Hunter Street
Blackwater

DRAWING TITLE
Roof Plan
CLIENT
Dave Hodson

DRAWN
O.G.E
DATE
18/10/12
SCALE @ A3
1:200
PROJECT No.
12212
DRAWING No.
SK2.03
ISSUE No.
B

THIS DESIGN IS THE PROPERTY OF THE ARCHITECT. UNAUTHORISED USE OR REPRODUCTION WHOLLY OR IN PART MAY RESULT IN LEGAL ACTION.

O.G.E Group Pty. Ltd.
Reg. No. 4212

G44 The Wharf Complex
125 Parkyn Parade, Mooloolaba Q 4557

PO Box 1687
Buddina Q 4575


design@ogegroup.com.au
www.ogegroup.com.au

T 5444 8883
F 5444 8887


O.G.E
GROUP
ARCHITECTS



Hunter Street Project - Private Open Space

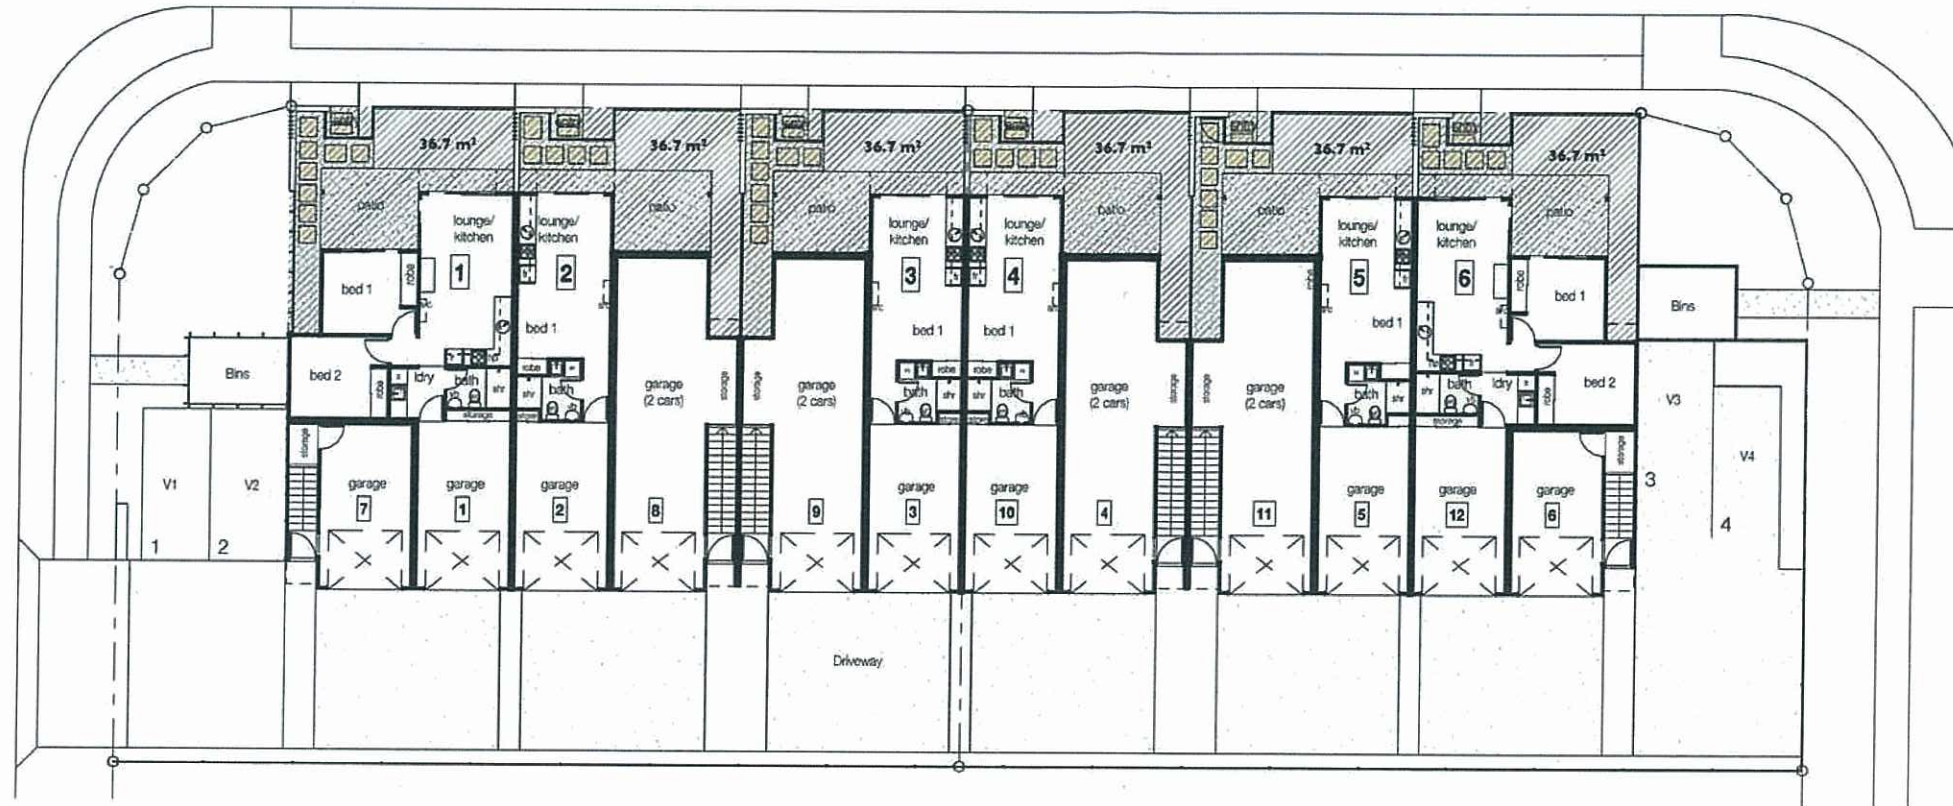

Ground Floor Areas

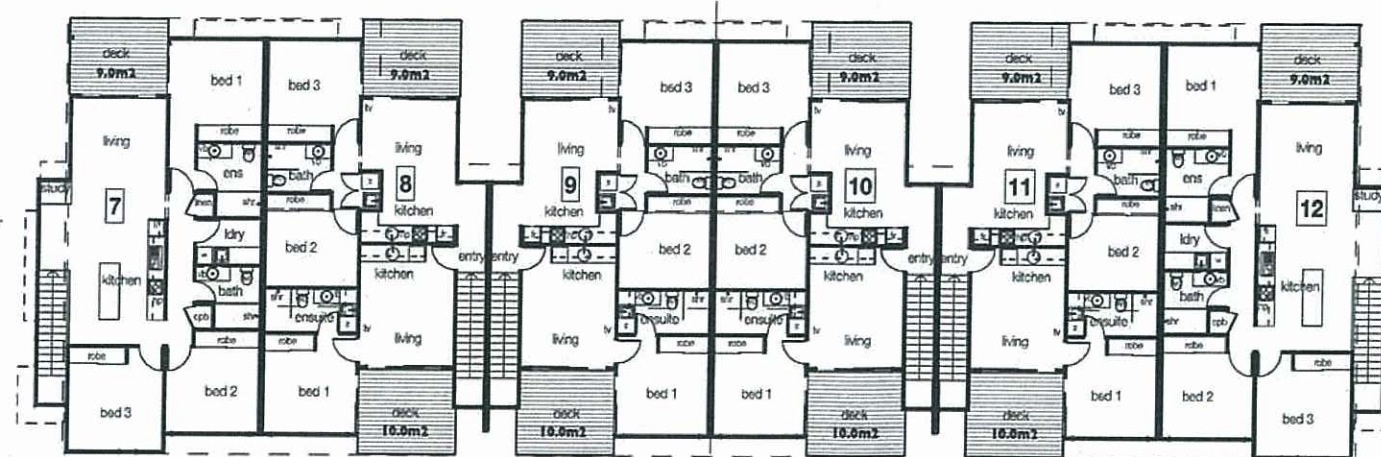

First Floor Areas

Private Open Space

UNIT 1	36.7m ²
UNIT 2	36.7m ²
UNIT 3	36.7m ²
UNIT 4	36.7m ²
UNIT 5	36.7m ²
UNIT 6	36.7m ²
UNIT 7	9.0m ²
UNIT 8	19.0m ²
UNIT 9	19.0m ²
UNIT 10	19.0m ²
UNIT 11	19.0m ²
UNIT 12	9.0m ²

PLANS AND DOCUMENTS
referred to in the ULDA
APPROVAL dated 28/11/12

8 16.10.2011 DA ISSUE
A 05.09.2011 DA ISSUE
ISSUE DATE AMENDMENT BY
NOTE: Figures dimensions are to be taken as per the site plan. Verify all dimensions on the site before commencing work. No liability is accepted for any errors or omissions. The responsibility of the architect is to ensure the design is in accordance with the relevant standards and regulations.

DA ISSUE
FOR SUBMISSION

PROJECT
Blackwater Lot 13 & 14
Hunter Street
Blackwater

DRAWING TITLE
Private Open Space
CLIENT
Dave Hodson

DRAWN
O.G.E.
PROJECT No.
12212
DATE
18/10/12
DRAWING No.
SK2.04
SCALE @ A3
1:250
ISSUE No.
B

THIS DESIGN IS THE PROPERTY OF THE ARCHITECT. UNAUTHORISED USE OR REPRODUCTION WHOLLY OR IN PART MAY RESULT IN LEGAL ACTION.

O.G.E Group Pty. Ltd.
Reg. No. 4212

G4 The Wharf Complex
125 Parkyn Parade, Mooloolaba Q 4575

PO Box 1687
Buddna Q 4575

design@ogegroup.com.au
www.ogegroup.com.au


T 5444 8883
F 5444 8887

O.G.E
GROUP
ARCHITECTS




Hunter Street Project - Ground Floor Module Types

INTERNAL / GFA 52m²
DECK 13m²
GARAGE 22m²
TOTAL 87m²

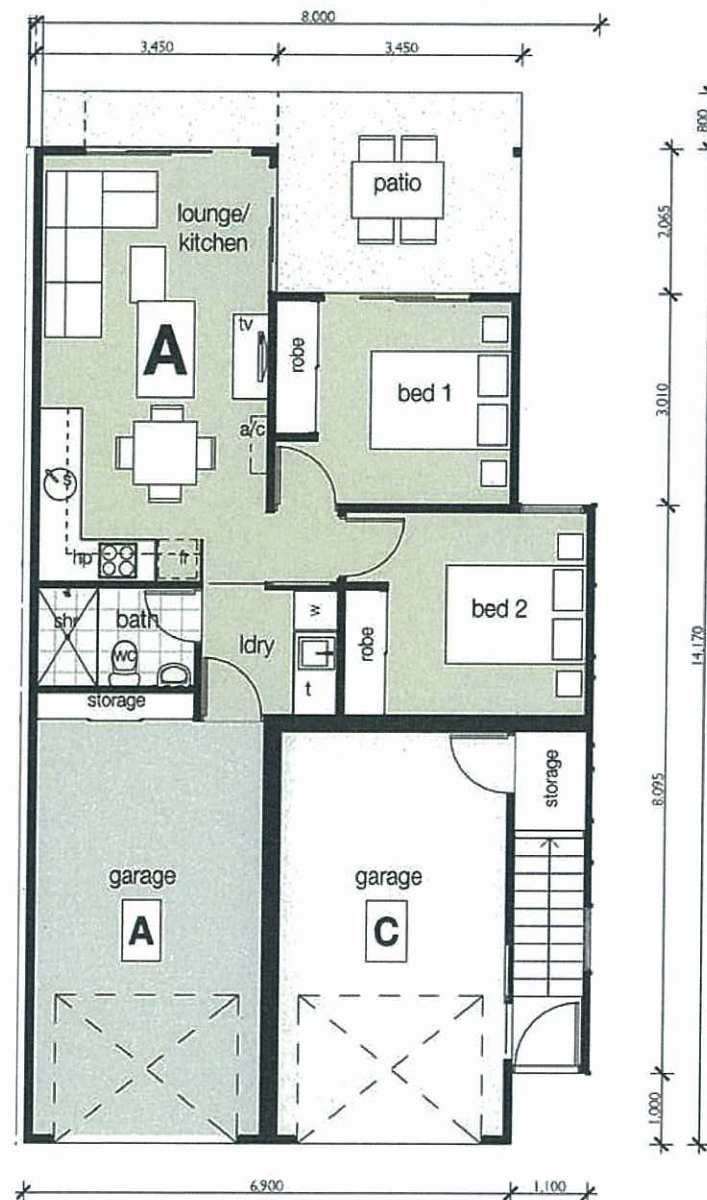

Type A

INTERNAL / GFA 28m²
DECK 13m²
GARAGE 21m²
TOTAL 62m²

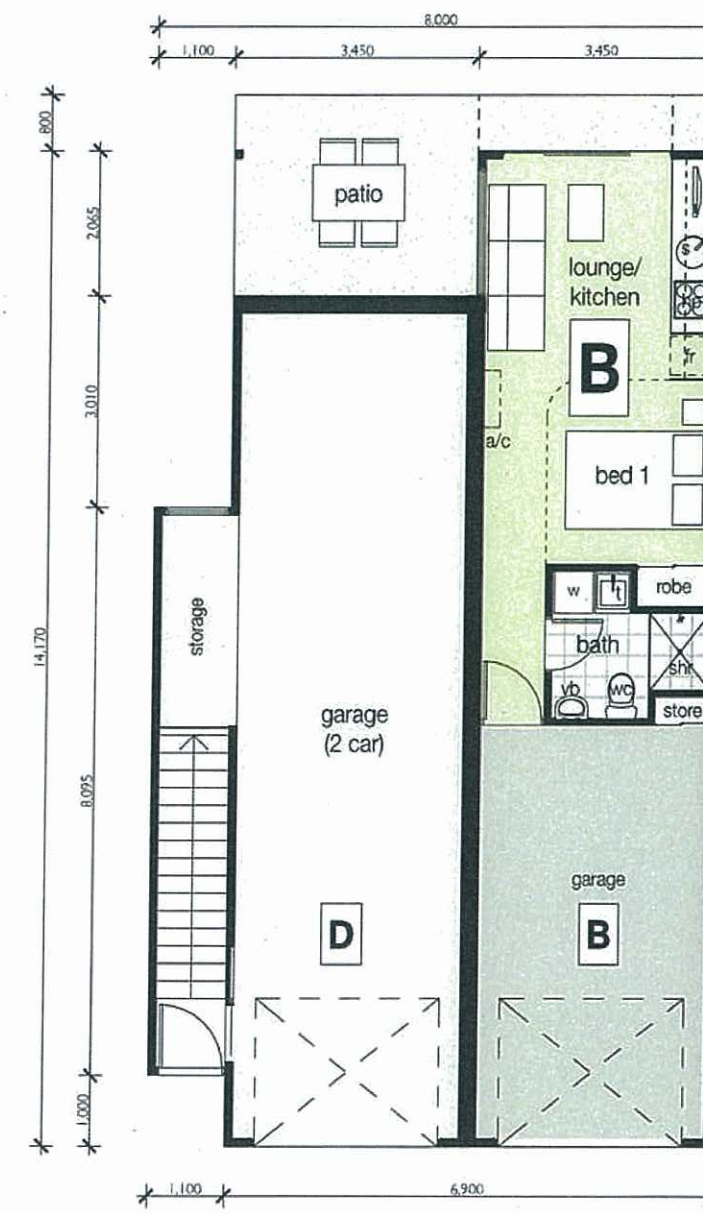

Type B

PLANS AND DOCUMENTS
referred to in the ULDA
APPROVAL dated 28 / 11 / 12

DA ISSUE
FOR SUBMISSION

B 16/10/2011 DA ISSUE O.G.E.
A 05/09/2011 DA ISSUE O.G.E.
NOTE: Figures dimensions are in meters unless otherwise stated. Verify all dimensions on site before commencing work. No liability for errors. When printing from electronic files it is the responsibility of the user to ensure the required scale is achieved.

PROJECT
Blackwater Lot 13 & 14
Hunter Street
Blackwater

DRAWING TITLE
Ground Floor Module Types
CLIENT
Dave Hodson

DRAWN
O.G.E.
PROJECT No.
12212
DATE
18/10/12
DRAWING No.
SK2.05
SCALE @ A3
1:100
ISSUE No.
B

THIS DESIGN IS THE PROPERTY OF THE ARCHITECT. UNAUTHORISED USE OR REPRODUCTION WHOLLY OR IN PART MAY RESULT IN LEGAL ACTION.

O.G.E Group Pty Ltd.
Reg. No. 4212

G41 The Wharf Complex
125 Parkyn Parade, Mooloolaba Q 4557

PO Box 1687
Buddina Q 4575

design@ogegroup.com.au
www.ogegroup.com.au


T 5444 8883
F 5444 8887

O.G.E.
GROUP
ARCHITECTS




Hunter Street Project - First Floor Module Types

INTERNAL / GFA 102m²
DECK 9m²
GARAGE 21m²
TOTAL 132m²

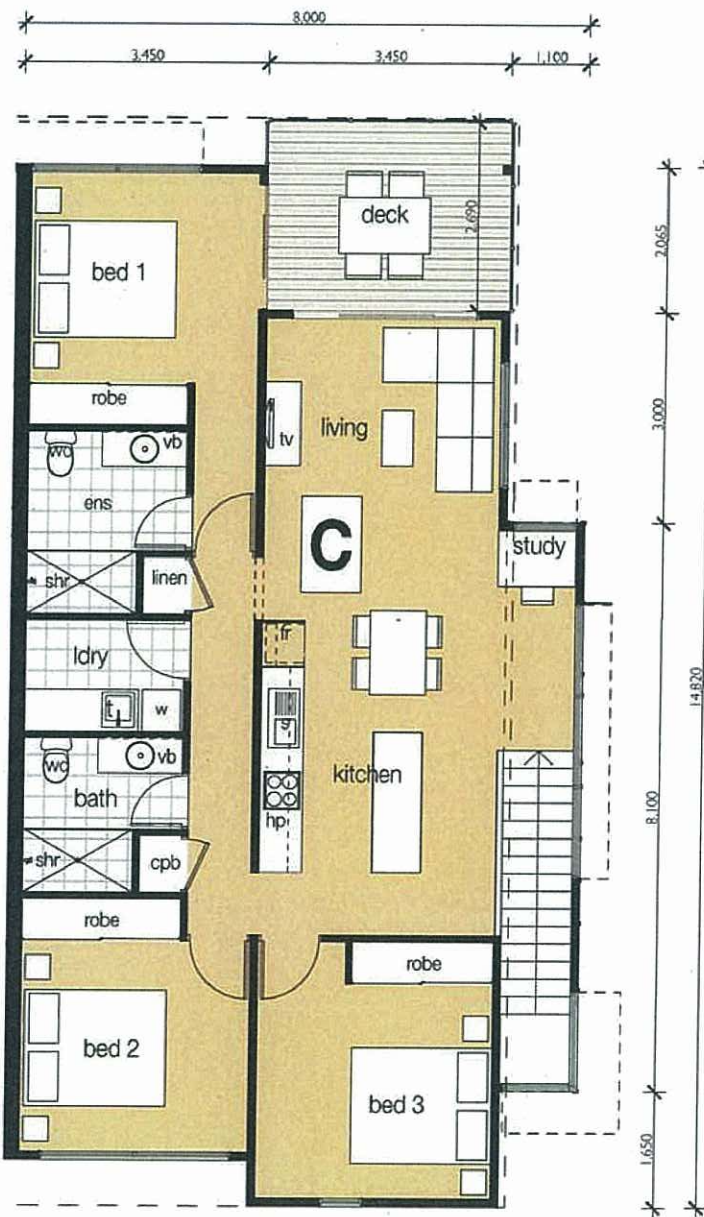

Type C

INTERNAL 91m²
DECK 19m²
GARAGE 45m²
TOTAL 155m²

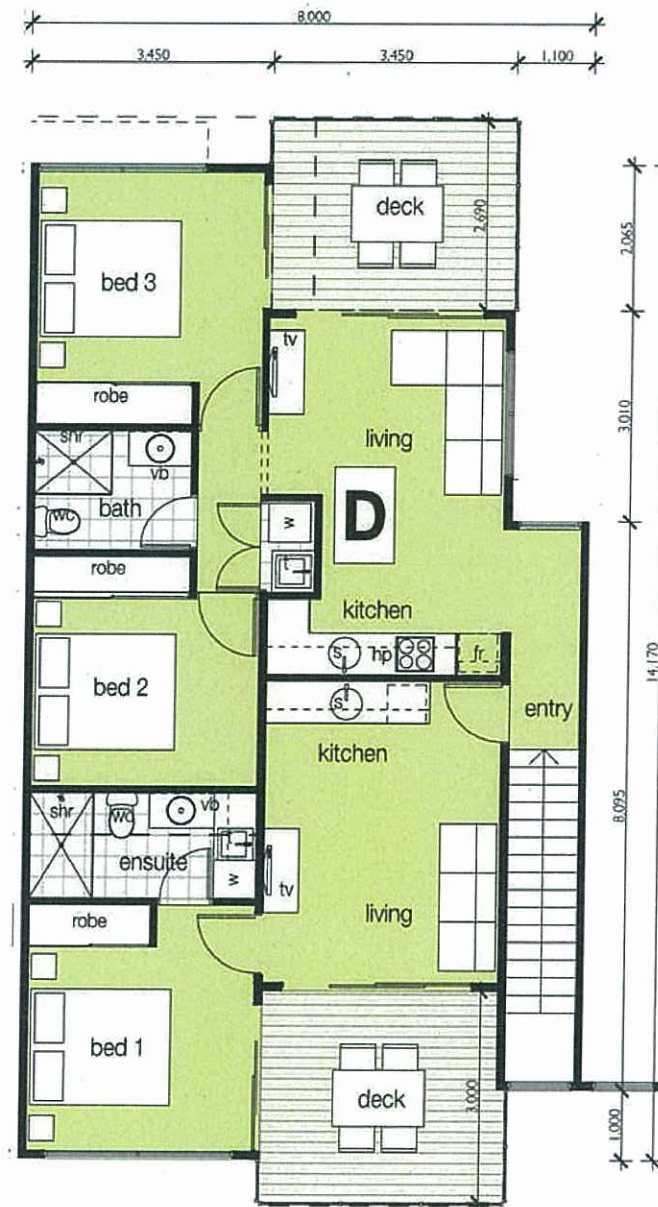

Type D

PLANS AND DOCUMENTS
referred to in the ULDA
APPROVAL dated 28 / 11 / 12

DA ISSUE
FOR SUBMISSION

B 18/10/2011 DA ISSUE OGE
A 05/09/2011 DA ISSUE OGE
NOTE: Figures dimensions are to be taken as indicated. Verify all dimensions on site before commencing work. All drawings shall be printed from electronic files. It is the responsibility of the submitter to ensure the figures comply with the relevant standards.

PROJECT
Blackwater Lot 13 & 14
Hunter Street
Blackwater

DRAWING TITLE
First Floor Module Types

CLIENT
Dave Hodson

DRAWN
OGE

PROJECT No.
12212

DATE
18/10/12

DRAWING No.
SK2.06

SCALE @ A3
1:100

ISSUE No.
B

THIS DESIGN IS THE PROPERTY OF THE ARCHITECT. UNAUTHORISED USE OR REPRODUCTION WHOLLY OR IN PART MAY RESULT IN LEGAL ACTION.

OGE Group Pty. Ltd.
Reg. No. 4212

G44 The Wharf Complex
125 Parkyn Parade, Mooloolaba Q 4557

PO Box 1687
Buddina Q 4575


design@ogegroup.com.au
www.ogegroup.com.au

T 5444 8883
F 5444 8887


O.G.E.
GROUP
ARCHITECTS



Hunter Street Project - Elevations

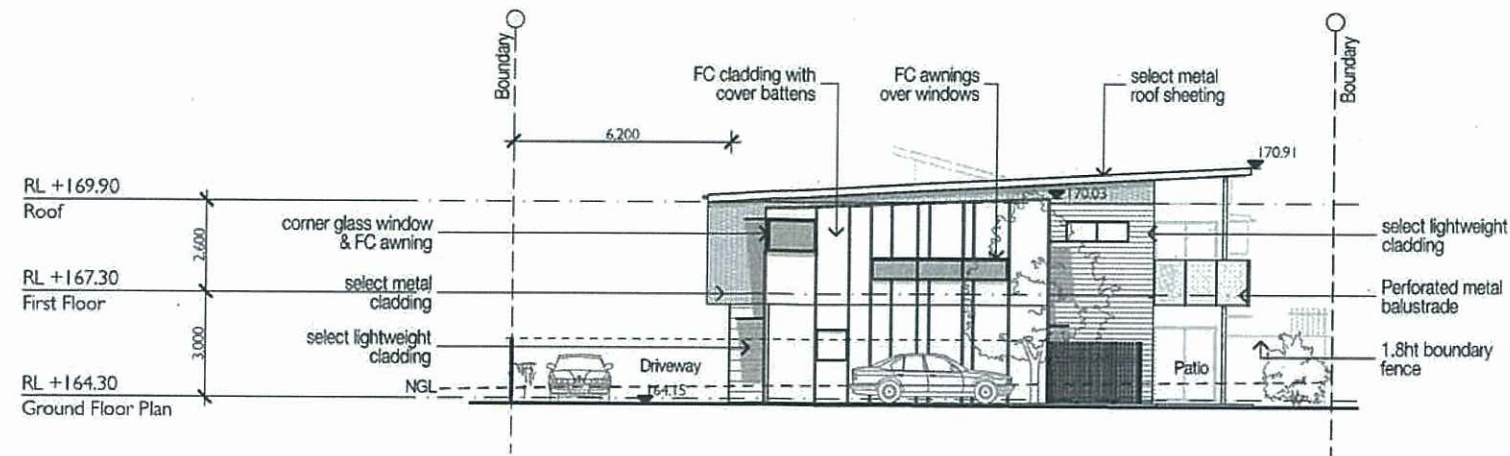

North Elevation

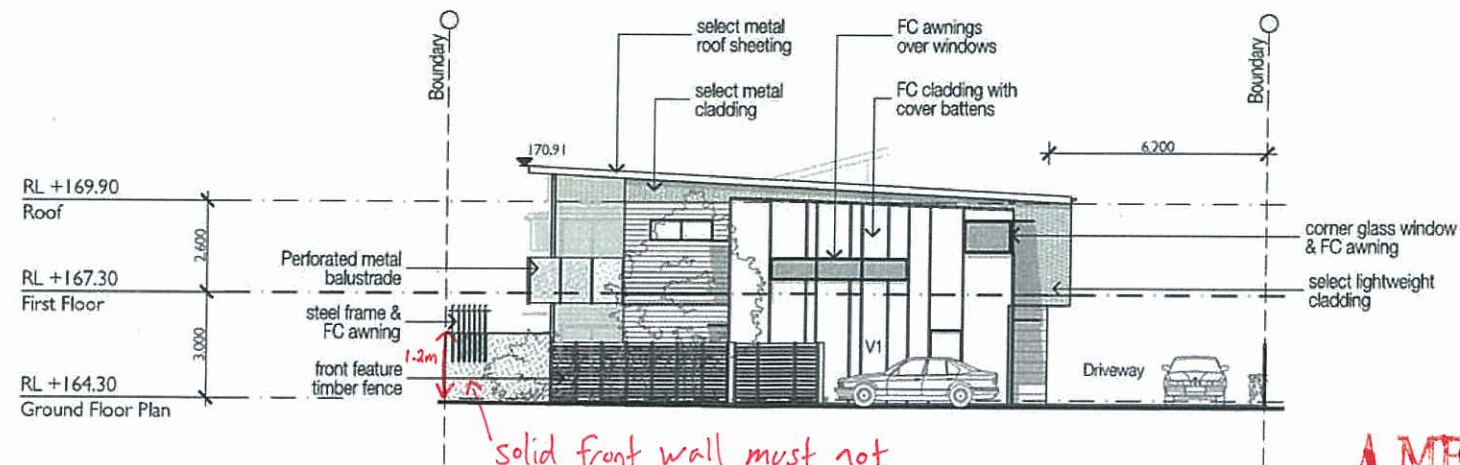

South Elevation

AMENDED IN RED
25 OCT 2012

By: MATT TOON (name)
of the ULDA

PLANS AND DOCUMENTS
referred to in the ULDA
APPROVAL dated 28 / 11 / 12

**DA ISSUE
FOR SUBMISSION**

ISSUE	DATE	AMENDMENT	BY
B	18/10/2011	DA ISSUE	OGE
A	05/09/2011	DA ISSUE	OGE

PROJECT
Blackwater Lot 13 & 14
Hunter Street
Blackwater

DRAWING TITLE
Elevations
CLIENT
Dave Hodson

DRAWN
OGE
PROJECT No.
12212
DATE
18/10/12
DRAWING No.
SK3.01
SCALE @ A3
1:200
ISSUE No.
B

THIS DESIGN IS THE PROPERTY OF THE ARCHITECT. UNAUTHORISED USE OR REPRODUCTION WHOLLY OR IN PART MAY RESULT IN LEGAL ACTION.

O.G.E Group Pty Ltd.
Reg. No. 4212

G44 The Wharf Complex
125 Parkyn Parade, Mooloolaba Q 4557

PO Box 1687
Buddina Q 4575


design@ogegroup.com.au
www.ogegroup.com.au

T 5444 8883
F 5444 8887

**O.G.E
GROUP**
ARCHITECTS




Hunter Street Project - Elevations

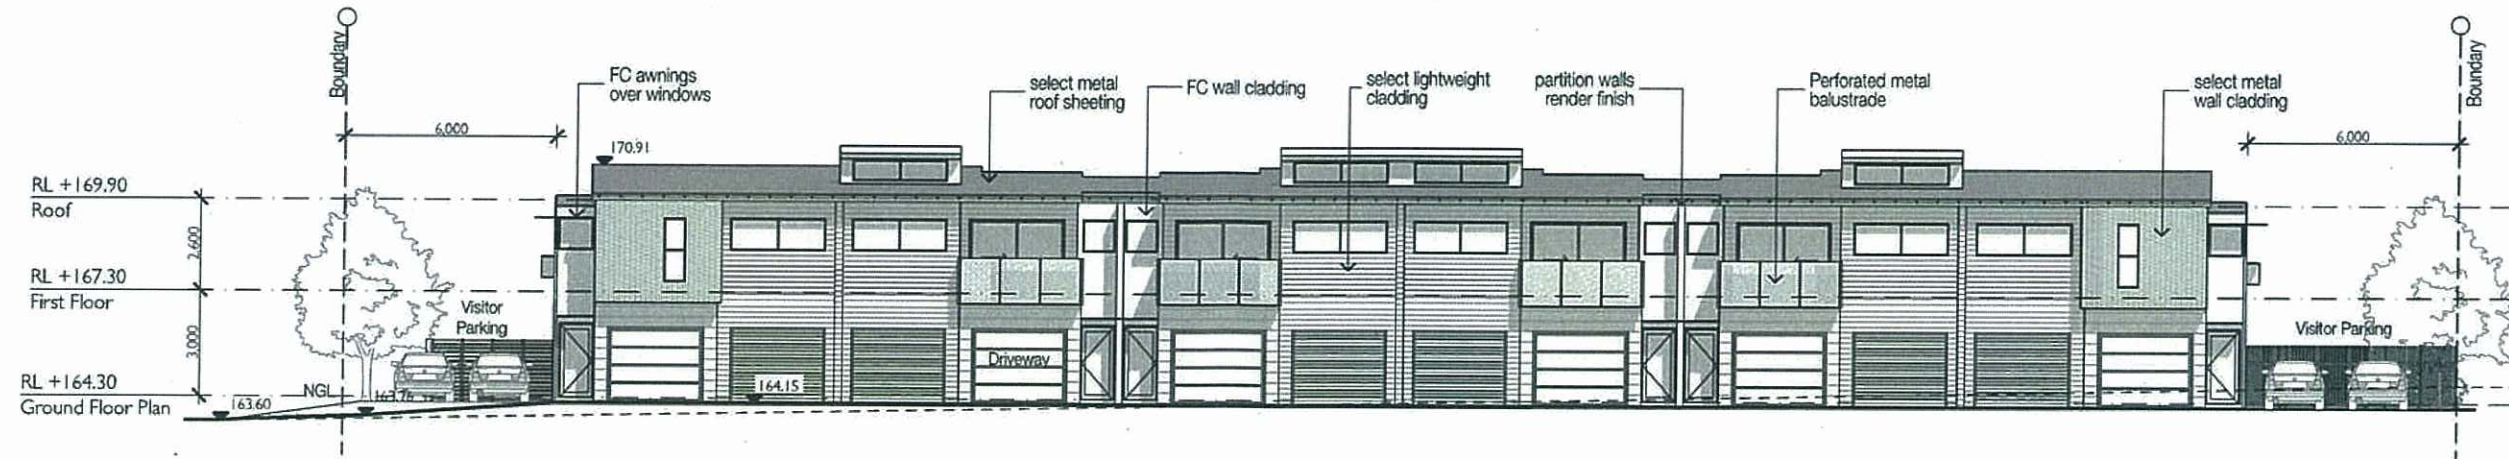

West Elevation

AMENDED IN RED
 25 OCT 2012
 By: MATT TOON (name)
 of the ULDA

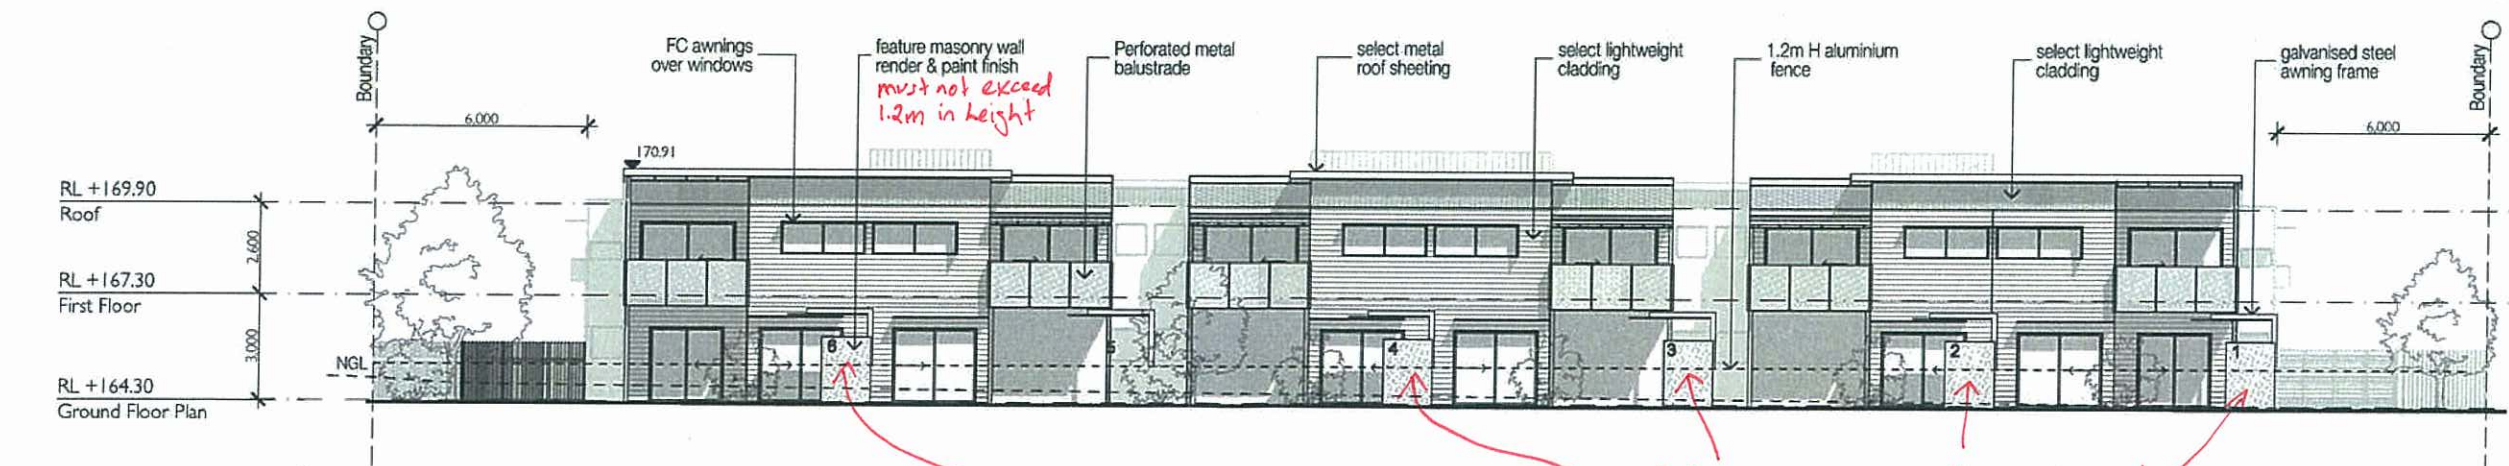

East Elevation

Solid masonry wall must not exceed 1.2m in height.

PLANS AND DOCUMENTS
 referred to in the ULDA
 APPROVAL dated 28/11/12

ISSUE	DATE	AMENDMENT	BY
B	18/10/2011	DA ISSUE	O.G.E
A	05/09/2011	DA ISSUE	O.G.E

DA ISSUE
 FOR SUBMISSION

PROJECT
 Blackwater Lot 13 & 14
 Hunter Street
 Blackwater

DRAWING TITLE
 Elevations
 CLIENT
 Dave Hodson

DRAWN
 O.G.E
 DATE
 18/10/12
 SCALE @ A3
 1:200
 PROJECT No.
 12212
 DRAWING No.
 SK3.02
 ISSUE No.
 B

THIS DESIGN IS THE PROPERTY OF THE ARCHITECT. UNAUTHORISED USE OR REPRODUCTION WHOLLY OR IN PART MAY RESULT IN LEGAL ACTION.

O.G.E Group Pty Ltd.
 Reg. No. 4212

G44 The Wharf Complex
 125 Parkyn Parade, Mooloolaba Q 4557

PO Box 1687
 Buddina Q 4575


design@ogegroup.com.au
 www.ogegroup.com.au

T 5444 8883
 F 5444 8887


O.G.E
 GROUP
 ARCHITECTS



Hunter Street Project - Sections

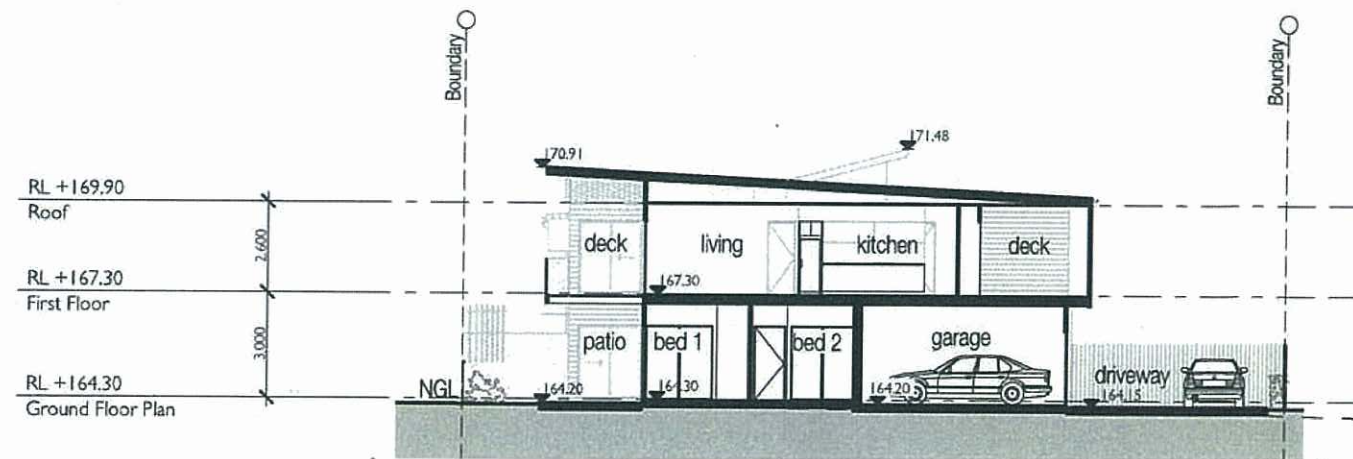

01 Section

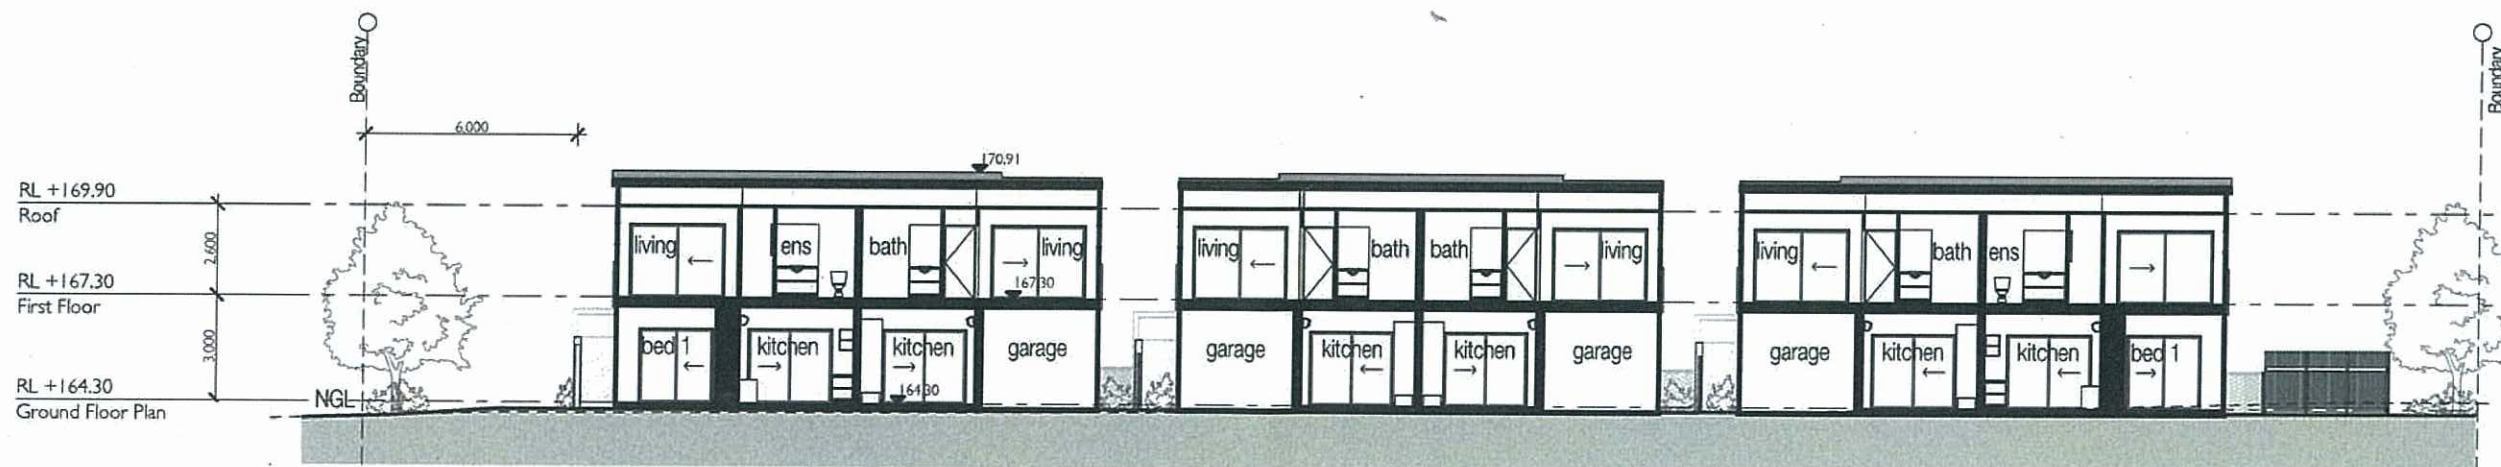

02 Section

PLANS AND DOCUMENTS
referred to in the ULDA
APPROVAL dated 28 / 11 / 12

DA ISSUE
FOR SUBMISSION

B	18.10.2011	DA ISSUE	OGE
A	05.09.2011	DA ISSUE	OGE
ISSUE	DATE	AMENDMENT	BY
NOTE: Figures dimensions are for reference only. Final design of dimensions are not to be used for construction. All dimensions are to be confirmed by the architect. All dimensions are to be confirmed by the architect.			

PROJECT
Blackwater Lot 13 & 14
Hunter Street
Blackwater

DRAWING TITLE
Sections
CLIENT
Dave Hodson

DRAWN
O.G.E.
PROJECT No.
12212
DATE
18/10/12
DRAWING No.
SK4.01
SCALE @ A3
1:200
ISSUE No.
B

THIS DESIGN IS THE PROPERTY OF THE ARCHITECT. UNAUTHORISED USE OR REPRODUCTION WHOLLY OR IN PART MAY RESULT IN LEGAL ACTION.

O.G.E. Group Pty. Ltd.
Reg. No. 4212

G44 The Wharf Complex
125 Parkyn Parade, Mooloolaba Q 4557

PO Box 1687
Buddina Q 4575

design@ogegroup.com.au
www.ogegroup.com.au

T 5444 8883
F 5444 8887

O.G.E.
GROUP
ARCHITECTS



Prepared for : David Hodson



conlon birrell

LANDSCAPE ARCHITECTS

www.conlonbirrell.com.au

PLANS AND DOCUMENTS
referred to in the ULDA
APPROVAL dated 28 / 11 / 12

Proposed Townhouses
Lot 13 + 14 Hunter Street,
Blackwater


Landscape Concept Package
Issue A
3rd October 2012


106 Duporth Ave
Maroochydore QLD 4558

T 07 5443 6868

F 07 5443 6860

E info@conlonbirrell.com.au

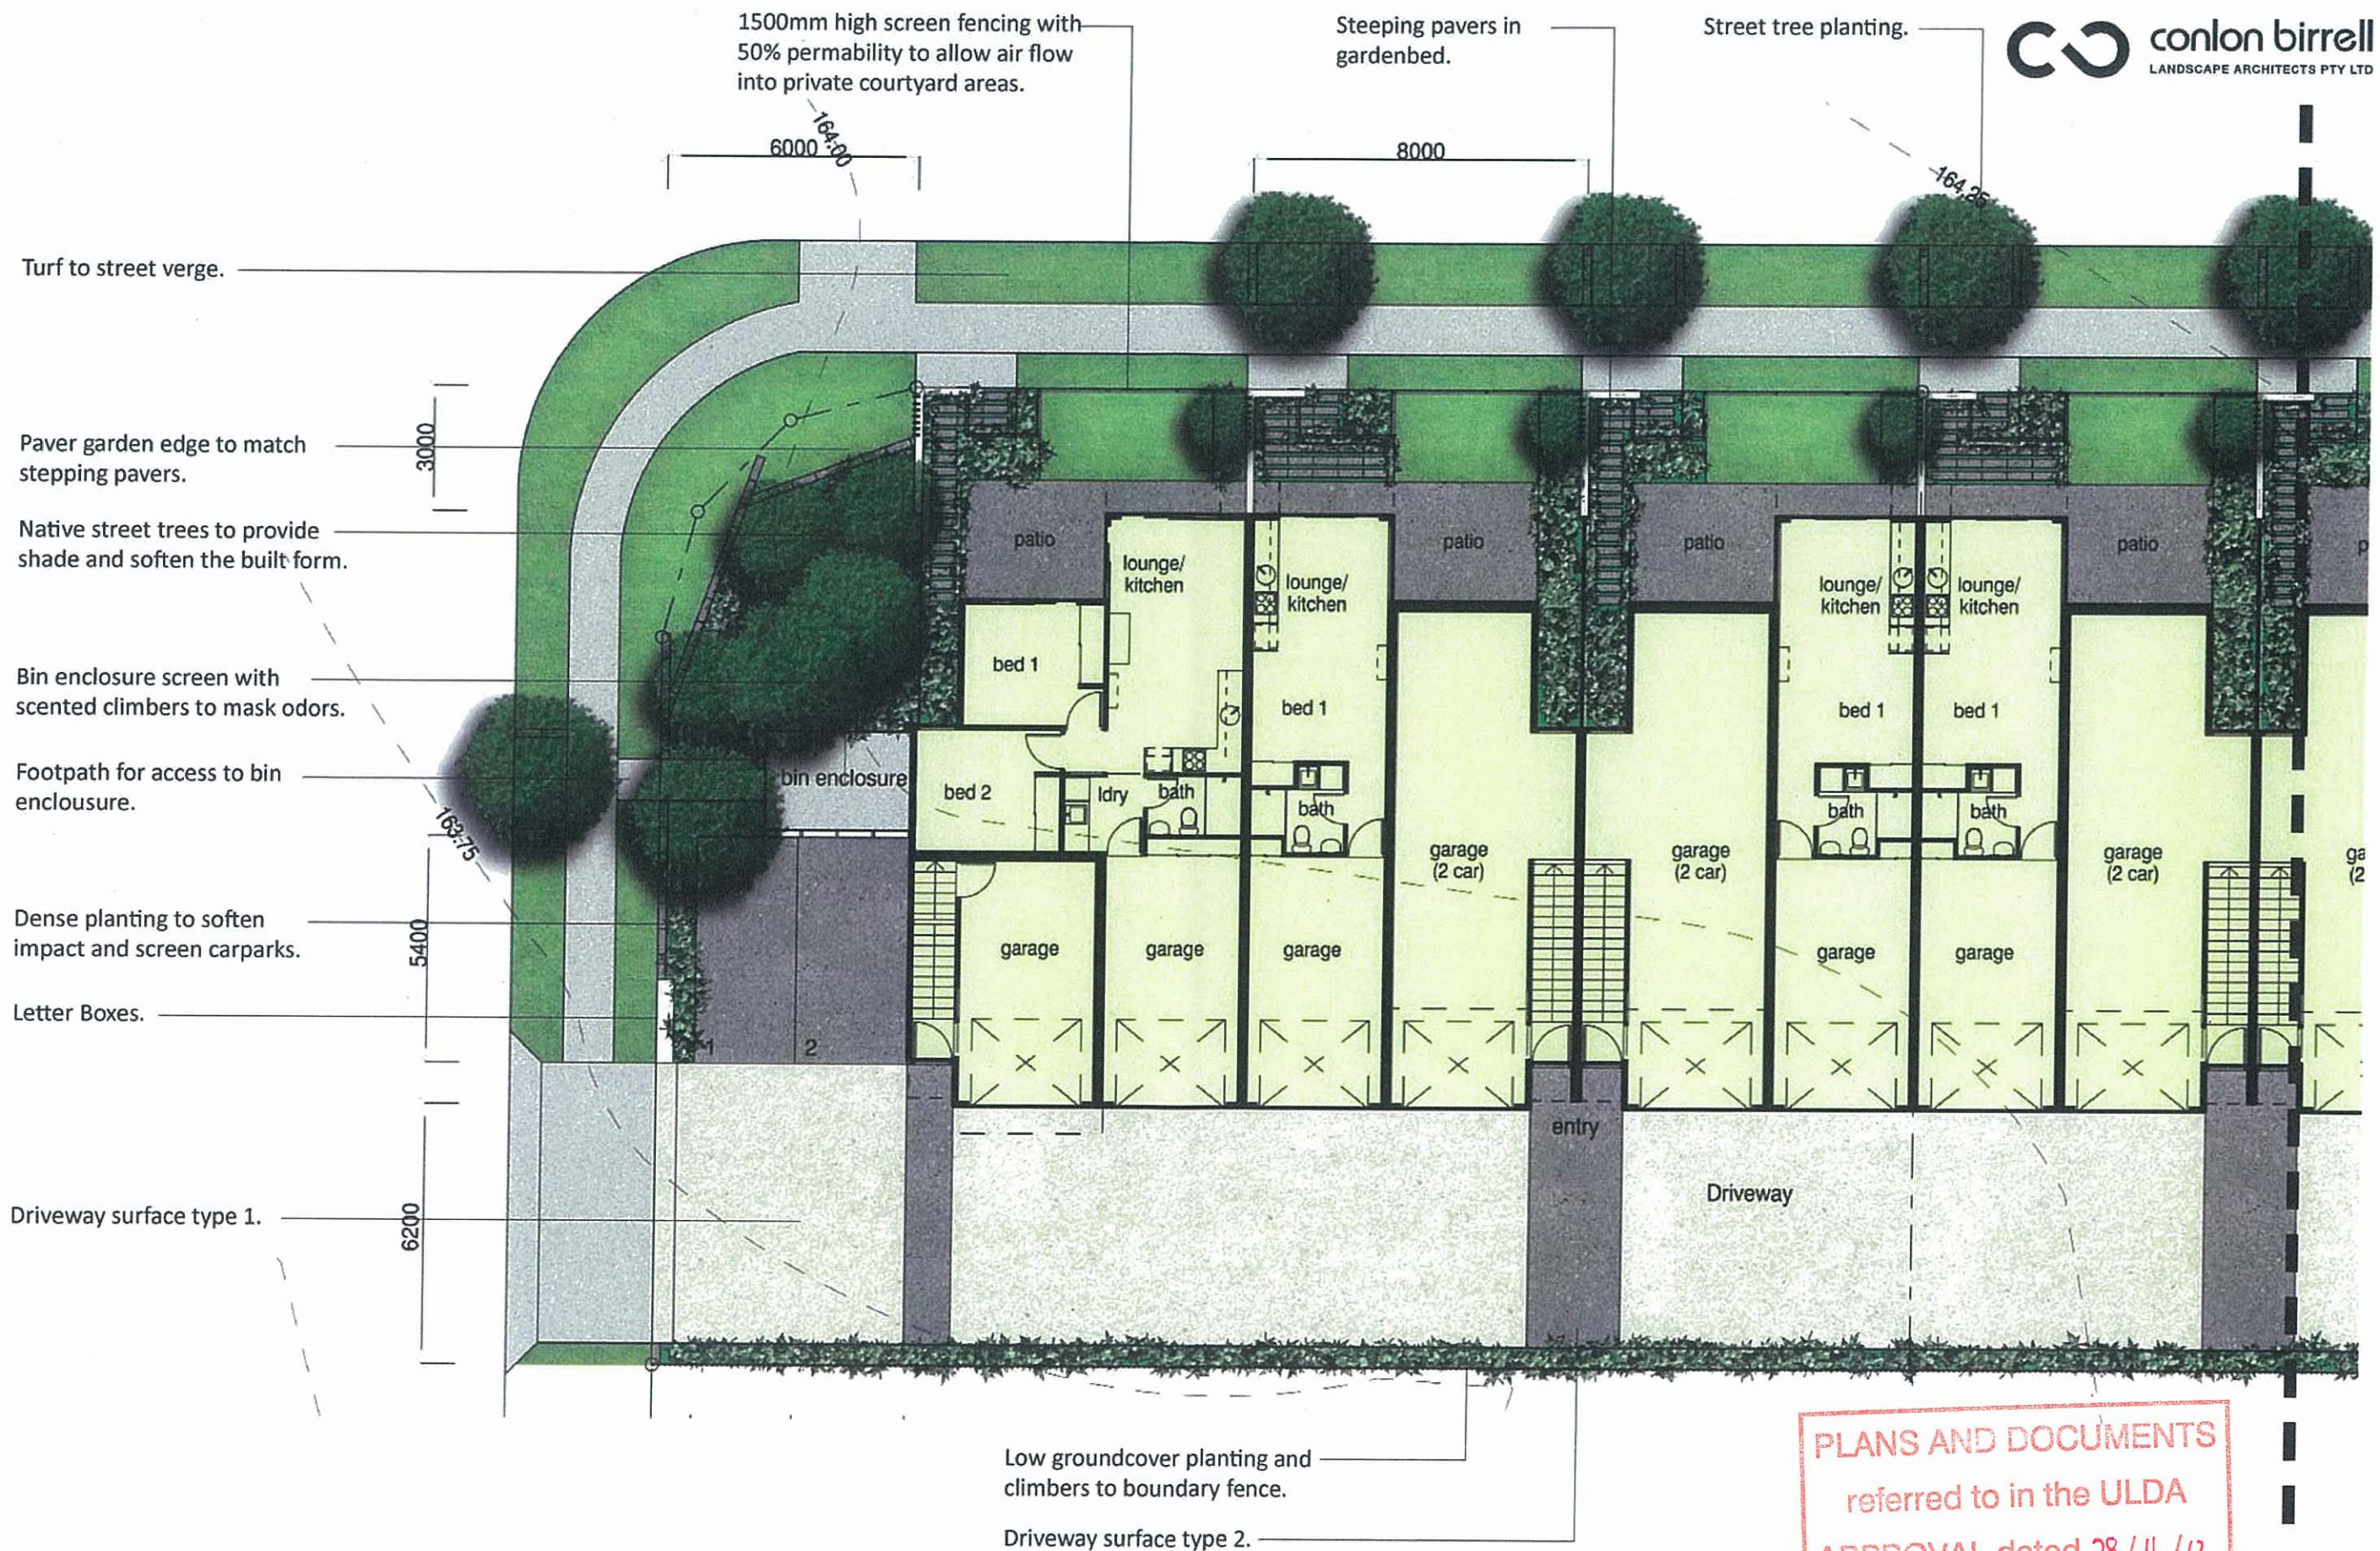

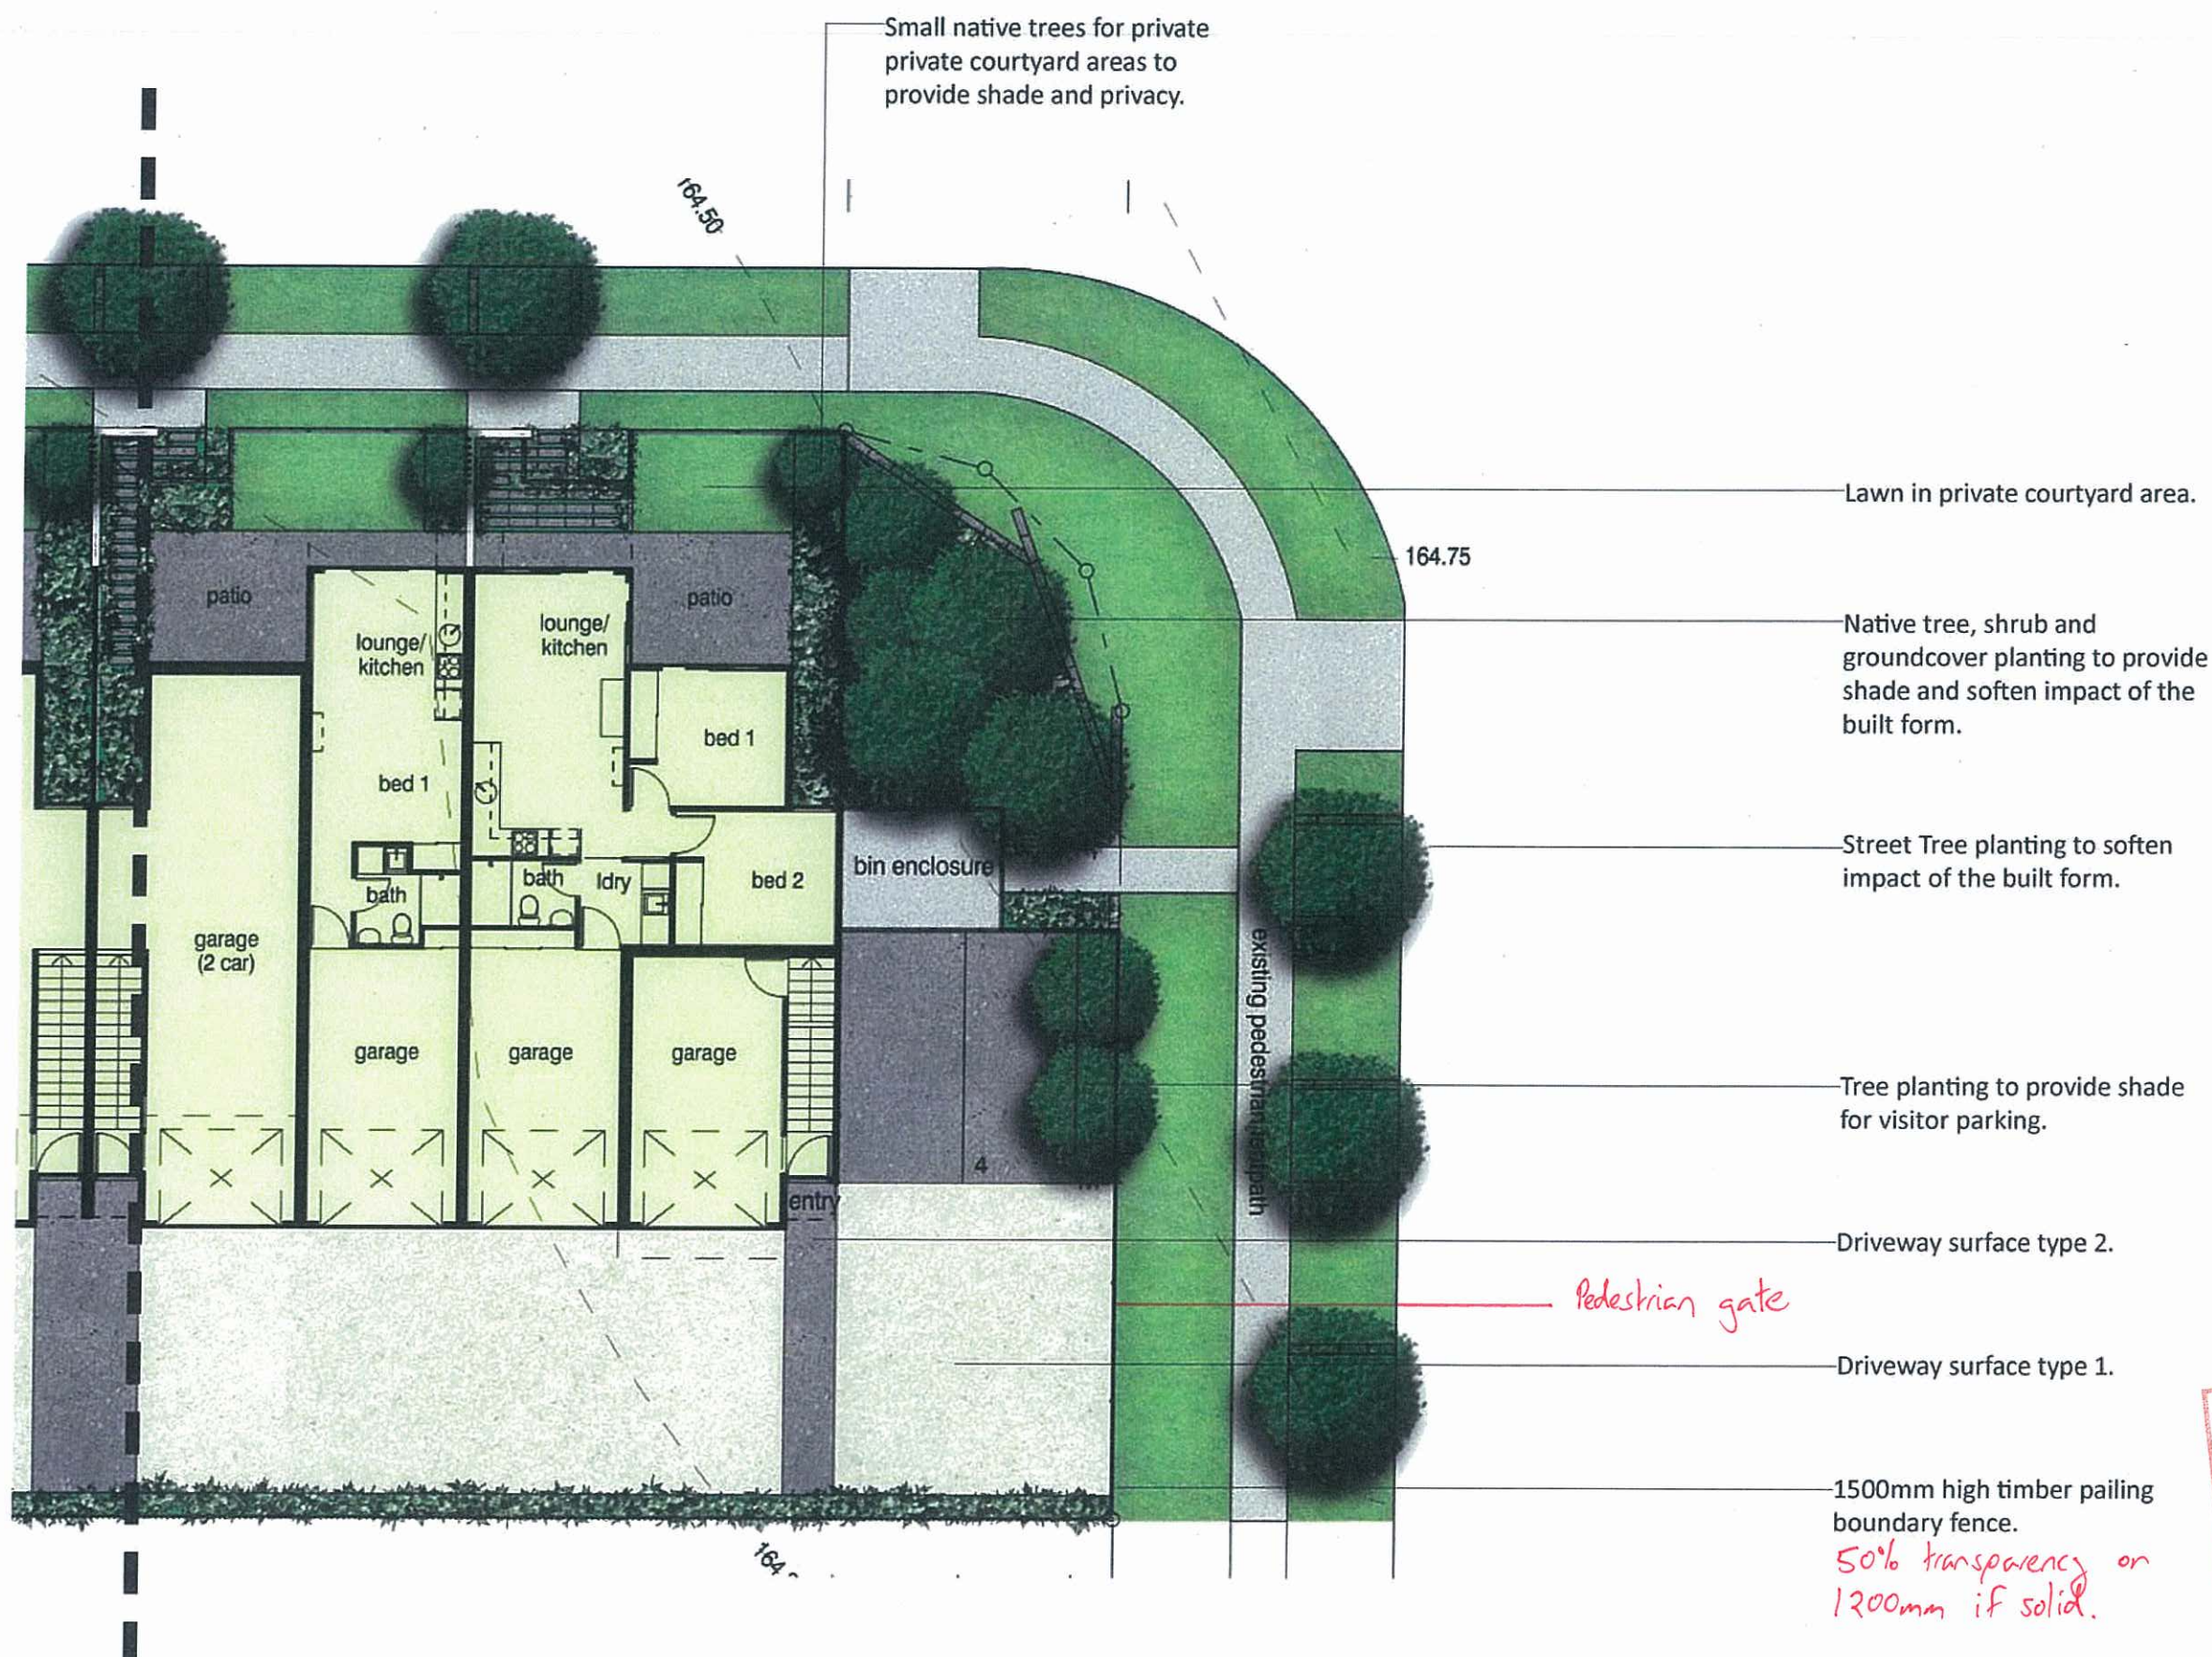

Lawn in private courtyard area.

Native tree, shrub and groundcover planting to provide shade and soften impact of the built form.

Street Tree planting to soften impact of the built form.

Tree planting to provide shade for visitor parking.

Driveway surface type 2.

pedestrian gate

Driveway surface type 1.

1500mm high timber paling boundary fence.

50% transparency on 1200mm if solid.

AMENDED IN RED
25 OCT 2012
By: Matt Toon (name)
of the ULDA

PLANS AND DOCUMENTS
referred to in the ULDA
APPROVAL dated 28/11/12

NOTE - Selected plant species chosen are to be council approved and locally native to the area fitting in with the existing landscape character.





Trees

- | | |
|-----------------------------|------------------|
| 1. Brachychiton acerfolius | Flame Tree |
| 2. Brachychiton populneus | Kurrajong |
| 3. Peltophorum pterocarpum | Yellow poinciana |
| 4. Lophostemon confertus | Brush Box |
| 5. Eucalyptus tereticornis | Gry Box |
| 6. Xanthostemon chrysanthus | Golden Penda |
| 7. Melaluca leucadendra | Paperbark |

Shrubs

- | | |
|--------------------------|------------------|
| 8. Grevillea 'Ned Kelly' | Gevillea |
| 9. Syzygium spp | Lilly Pilly |
| 10. Westringia fruticosa | Coastal Rosemary |

Grasses

- | | |
|-------------------------|-----------------|
| 11. Lomandra longifolia | Matt Rush |
| 12. Dietes bicolor | Butterfly Iris |
| 13. Dianella Revoluta | Blue Flax Lilly |
| 14. Themeda triandra | Kangaroo grass |

15. Groundcovers

- | | |
|---------------------------|--------------|
| 16. Austromyrtus dulcis | Midgenberry |
| 17. Brachycrome multifida | Native Daisy |
| 18. Eremophila maculata | Emu Bush |

Materials

- | |
|------------------------------------|
| 19. Timber slat fence |
| 20. Coloured concrete - Black |
| 21. Coloured concrete - Light Grey |
| 22. Concrete Unit Pavers |

PLANS AND DOCUMENTS
referred to in the ULDA
APPROVAL dated 28 / 11 / 12