


PLANS AND DOCUMENTS
referred to in the PDA APPROVAL

10 MAY 2013

MEDQ

HUNTER STREET

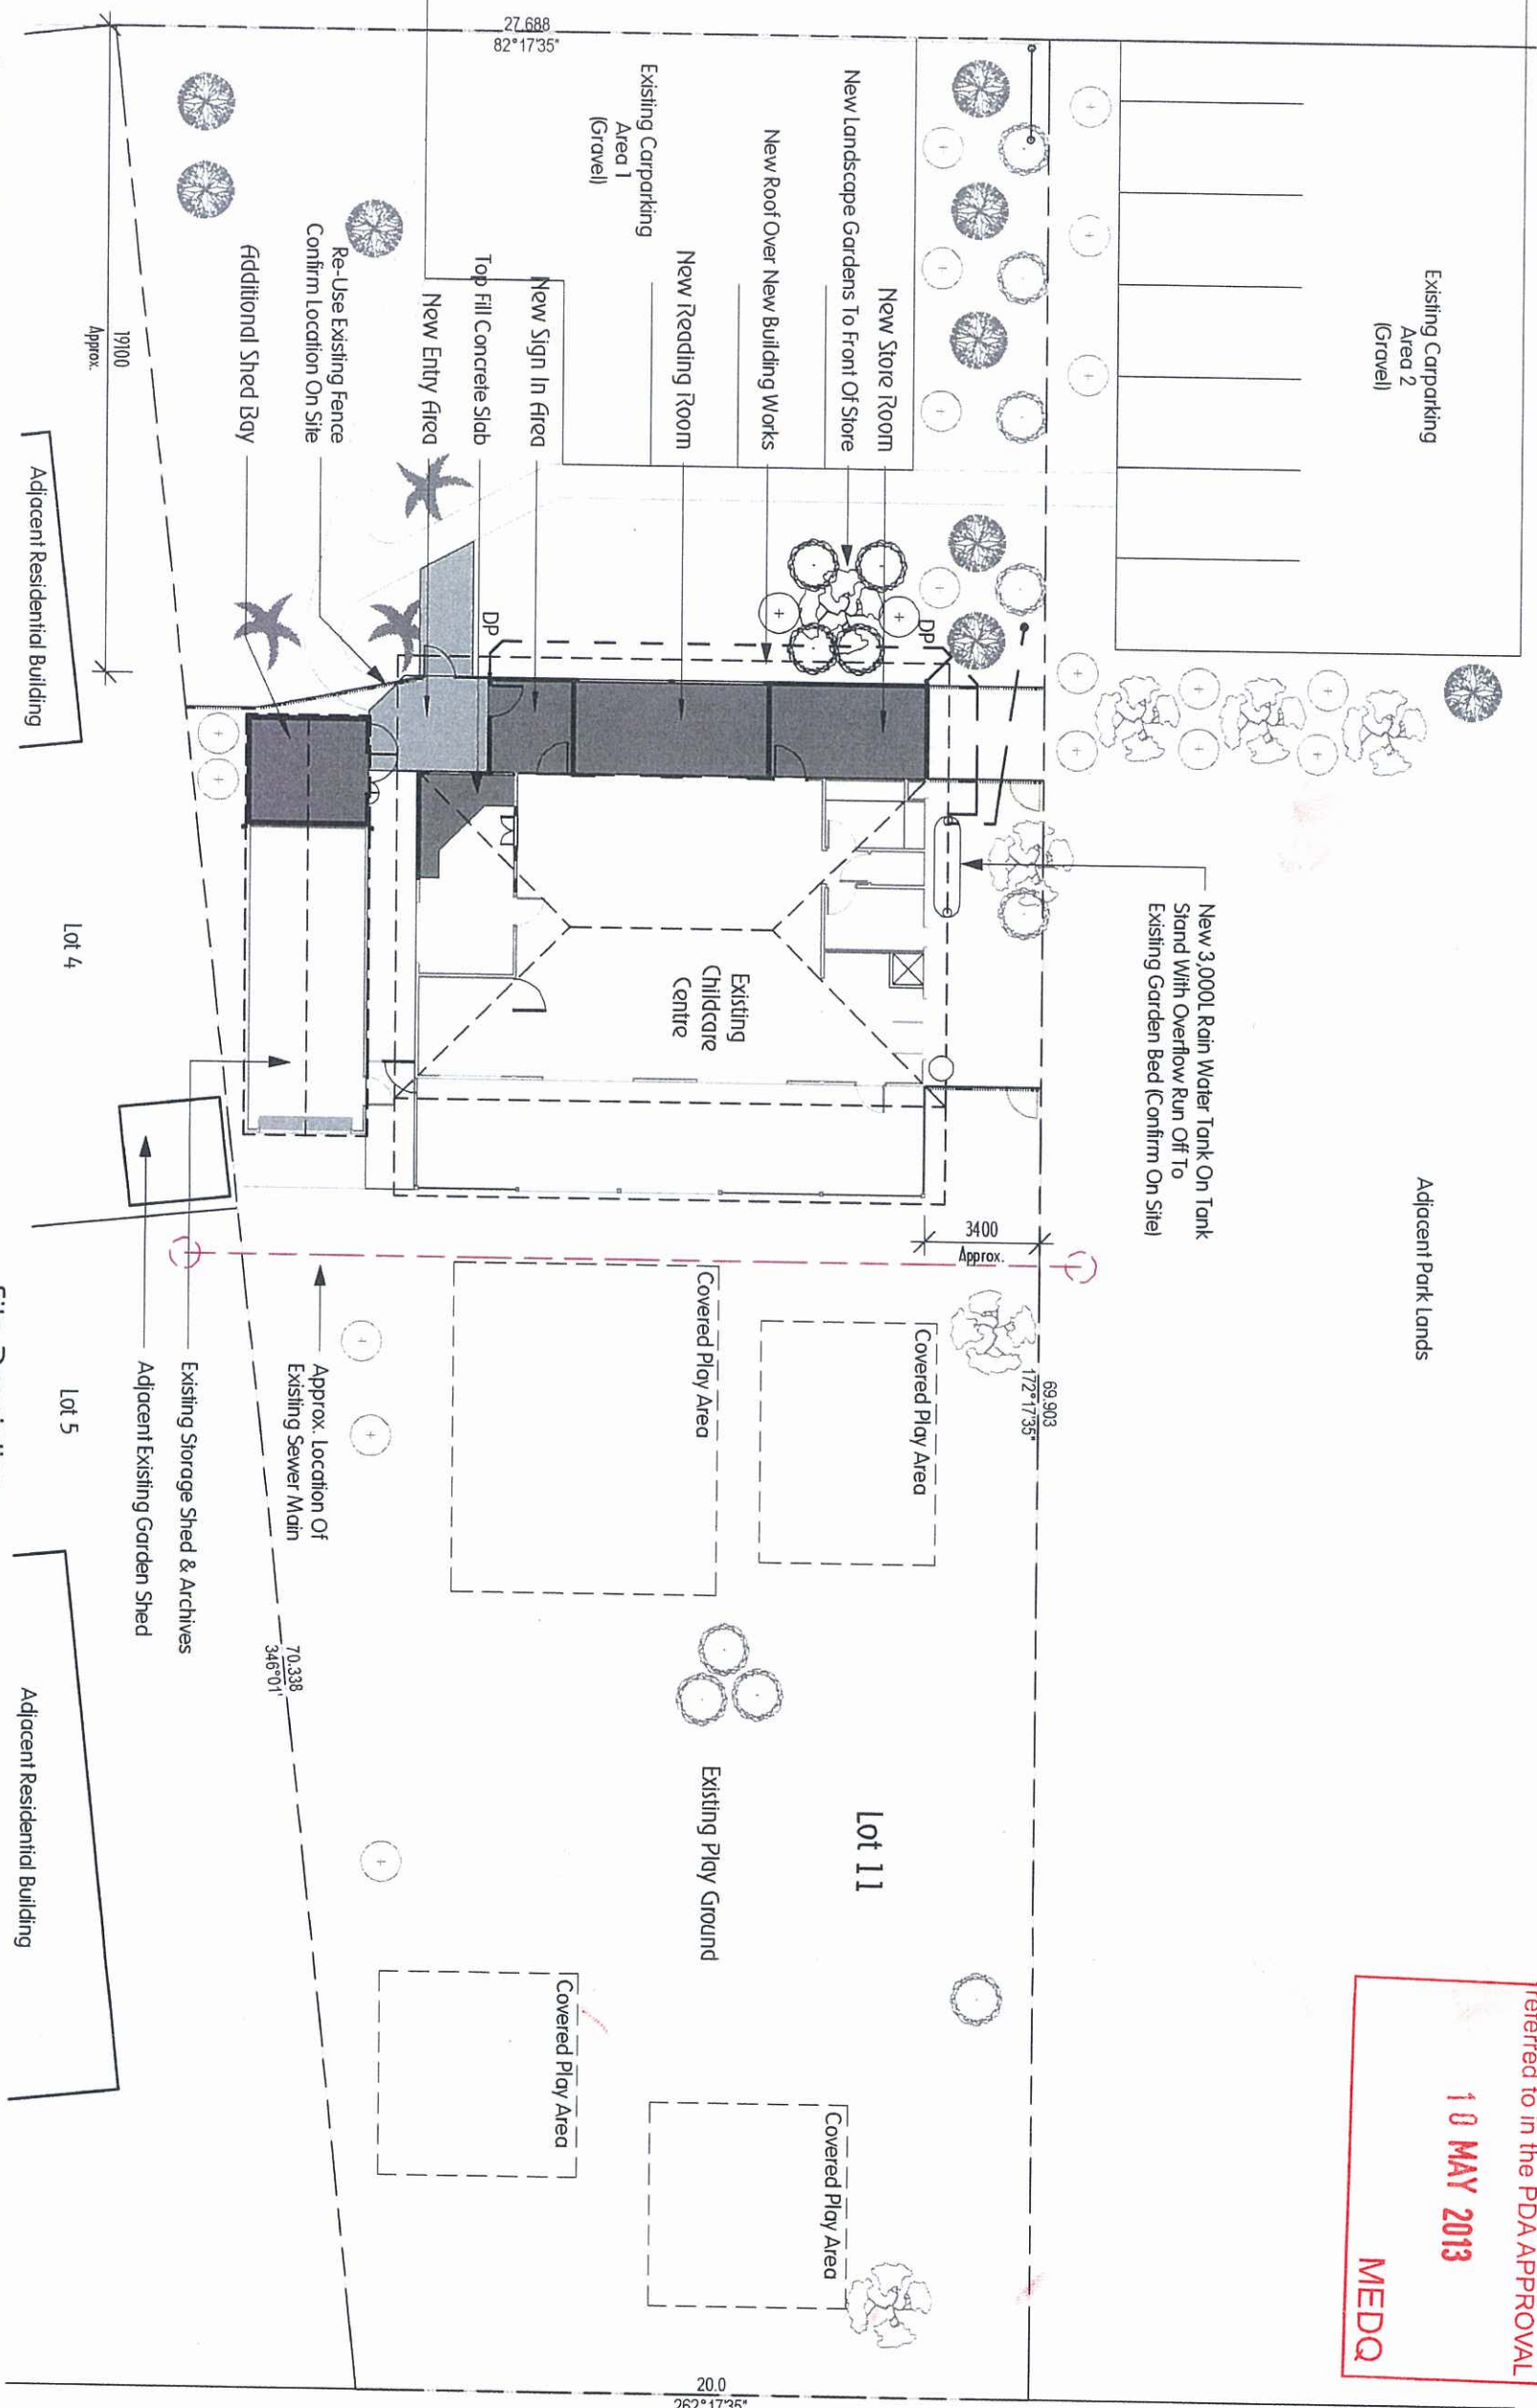

SITE PLAN - PROPOSED

SCALE 1:200 @ A3



P6	22/01/13	Quantity Surveyor Issue
P5	21/01/13	Preliminary Working Drawings
P4	18/01/13	Consultant Issue
P3	14/01/13	Preliminary Issue
P2	08/01/13	Preliminary Issue
Issue	date	amendment

Gavin F. Patterson & Co Pty Ltd
ARCHITECTS
ABN 53 009 982 012
7 Finders Street Point Vernon Q 4655
Telephone: 07 4194 1000
Fax: 07 4194 1199
Email: gavin@pattersoncoarchitects.com

In Association With
CAD Design IT
building design solutions
www.caddesignit.com.au

Project

Alterations To Building

Site Location

Lot 11, Hunter Street, Blackwater

Working Drawings

Site Plan - Proposed

Client

Blackwater Tiny Tots Centre Inc.

Site Description:

Lot 11 On CP853986
Site Area: 1667m²
County Of?
Parish Of Blackwater

ISSUED AS
PRELIMINARY



Scale 1:200 @ A3 DTH
Date 22/01/13

Project No. 12044
Drawing No. WDO5-P6
Rev.

MONGER STREET

10 MAY 2013

MEDQ

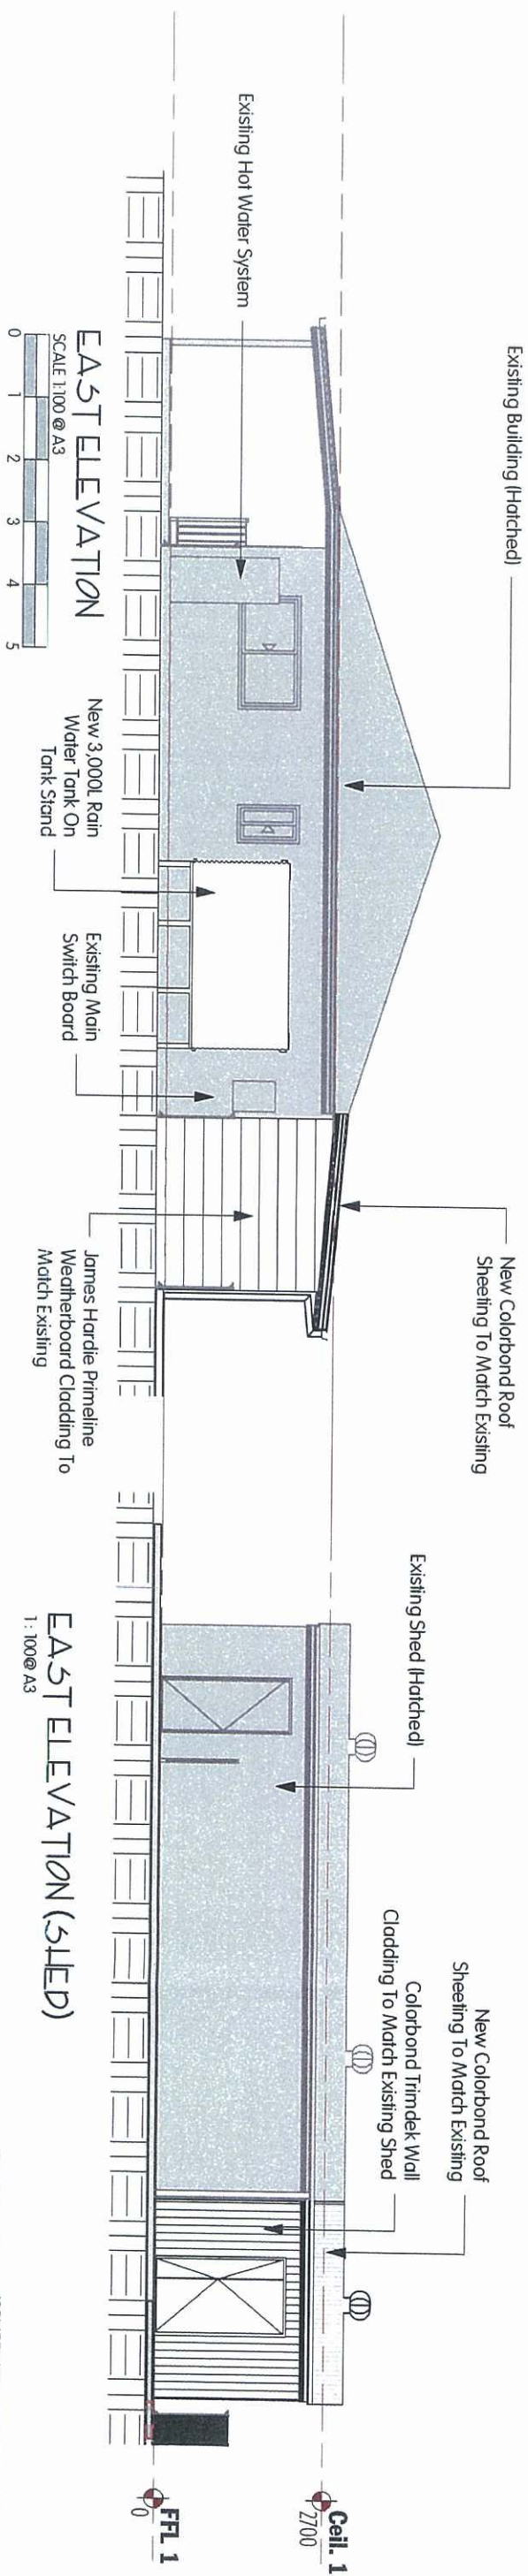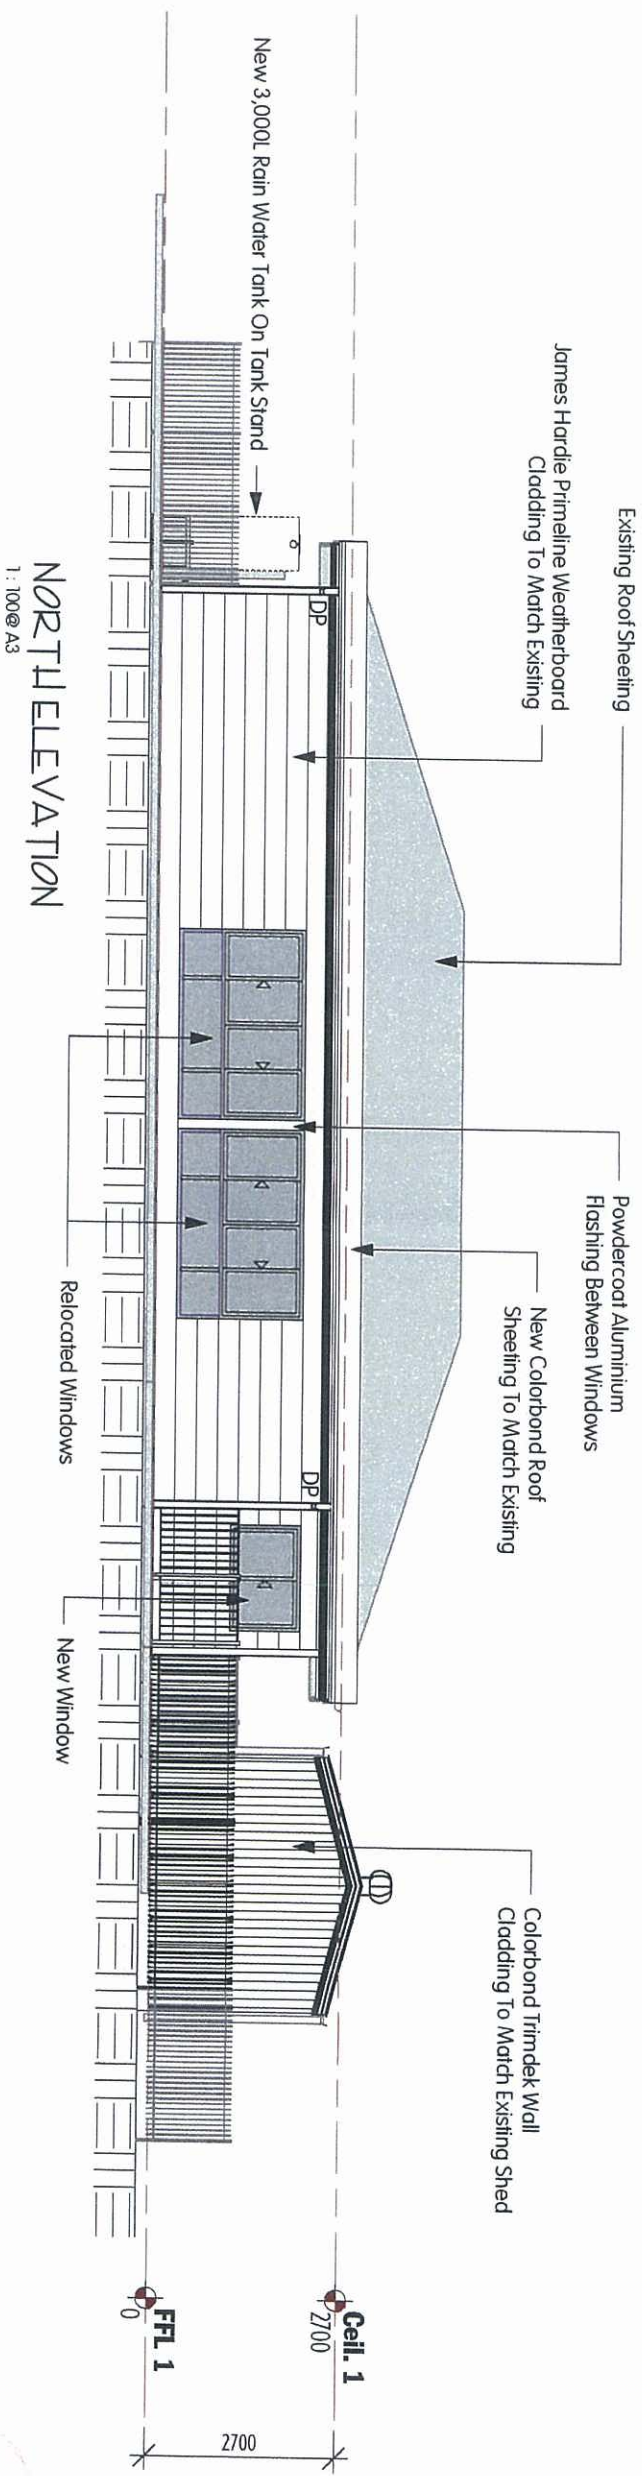

ISSUED AS
PRELIMINARY

P6	22/01/13	Quantity Surveyor Issue	Gravin Patterson & Co Pty Ltd ARCHITECTS ABN 53 009 982 012 7 Finders Street Point Vernon Q 4655 Telephone: 07 4194 1000 Fax: 07 4194 1199 Email: gavin@pandcoarchitects.com	In Association With CAD Design IT building design solutions www.caddesignit.com.au	Project Alterations To Building Site Location Lot 11, Hunter Street, Blackwater	Working Drawings Elevations 1 Of 2 Client Blackwater Tiny Lots Centre Inc.	Scale 1: 100 @ A3 DTH	Drawn DTH	Approved DTH	Date 22/01/13
P5	21/01/13	Preliminary Working Drawings								
P4	18/01/13	Consultant Issue								
P3	14/01/13	Preliminary Issue								
P2	08/01/13	Preliminary Issue								
Issue	date	amendment								

Gravin Patterson & Co Pty Ltd

ARCHITECTS

ABN 53 009 982 012

7 Finders Street Point Vernon Q 4655

Telephone: 07 4194 1000

Fax: 07 4194 1199

Email: gavin@pandcoarchitects.com

In Association With

CAD Design IT

building design solutions

www.caddesignit.com.au

Client

Blackwater Tiny Lots Centre Inc.


Project No.

12044


Drawing No.

WD09-P6


Rev.

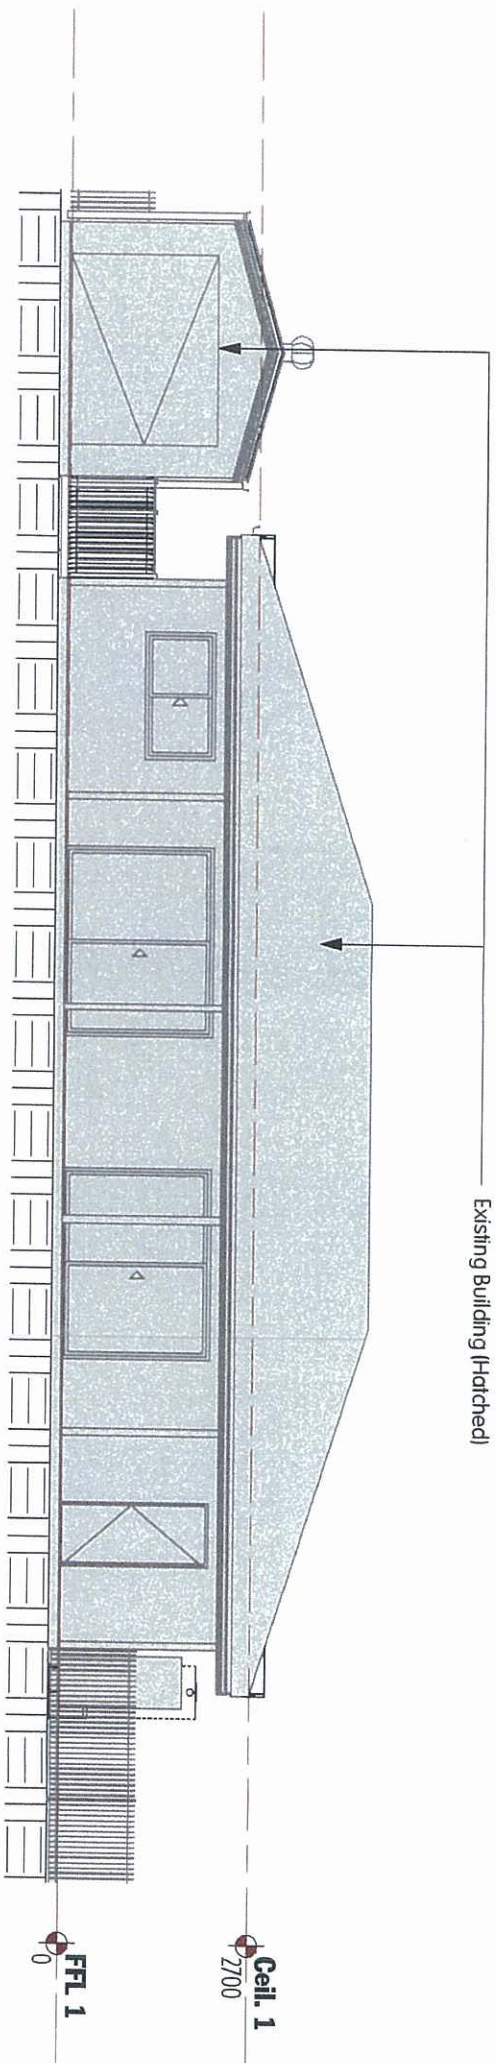

SOUTH ELEVATION
1: 100@ A3

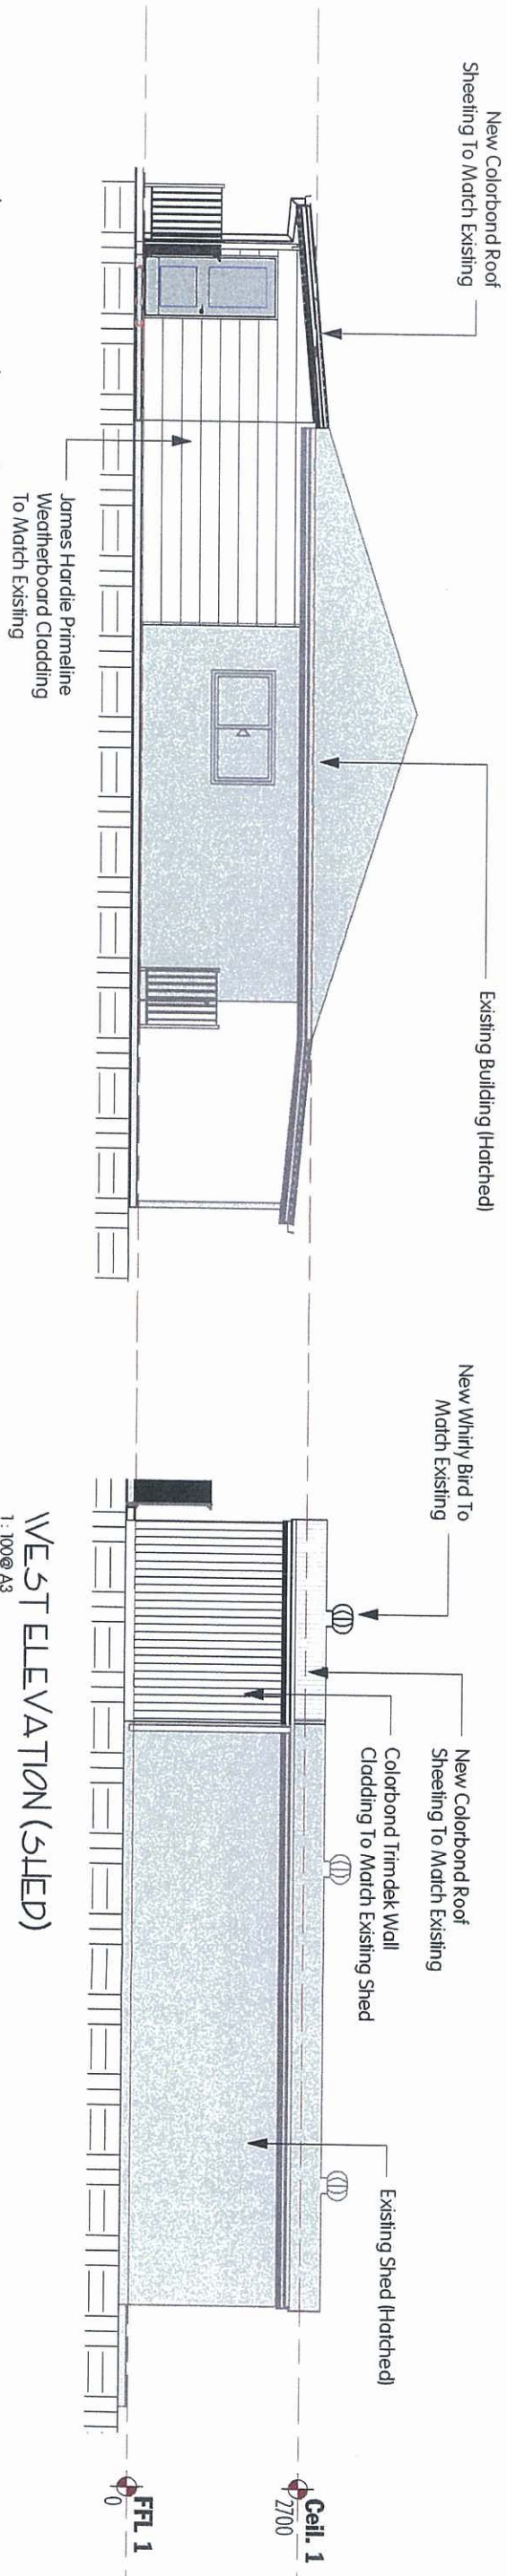

WEST ELEVATION
SCALE 1:100 @ A3

 

P6	22/01/13	Quantity Surveyor Issue
P5	21/01/13	Preliminary Working Drawings
P4	18/01/13	Consultant Issue
P3	14/01/13	Preliminary Issue
P2	08/01/13	Preliminary Issue
Issue	date	amendment

Gravin Patterson & Co Pty Ltd
ARCHITECTS
ABN 53 009 982 202
7 Finders Street Point Vernon Q. 4655
Telephone: (07) 4194 1000
Fax: (07) 4194 1199
Email: gavin@pandcoarchitect.com.au

In Association With
CAD Design IT
building design solutions
www.caddesignit.com.au

Project
Alterations To Building
Site Location
Lot 11, Hunter Street, Blackwater

Working Drawings
Elevations 2 Of 2
Client
Blackwater Tiny Lots Centre Inc.

Scale
1: 100@ A3

Drawn
DIH

Approved
DIH

Date
22/01/13

Project No.
12044

Drawing No.
WD10-P6

Rev.

ISSUED AS
PRELIMINARY