

GENERAL

- 1. ALL STRUCTURES DEPICTED HEREIN HAVE BEEN DESIGNED TO COMPLY WITH ALL RELEVANT REGULATIONS AS SET BY STATUTORY AUTHORITIES AND THE PRESCRIBED TIDAL WORKS CODE (SCHEDULE 3 OF THE COASTAL PROTECTION & MANAGEMENT REGULATION 2017).
- 2. ALL STRUCTURES DEPICTED HEREIN HAVE BEEN DESIGNED IN ACCORDANCE WITH AUSTRALIAN STANDARDS AS1170.1, AS1170.2, AS1170.4, AS1664.1, AS1720.1, AS2159, AS3600 & AS4100. RELEVANT LOCAL COVENANTS, WHERE APPLICABLE, HAVE BEEN CONSIDERED IN THE DESIGN.
- 3. THE FOLLOWING DESIGN LOADINGS FORM THE BASIS FOR THE DESIGN OF THE STRUCTURES DEPICTED HEREIN -
 - a. GANGWAY(S) - LIVE LOAD 3.0 kPa OR POINT LOAD 4.0 kN
 - b. PONTOON LIVE LOAD (FLOTATION) 3.0 kPa OR POINT LOAD 4.5kN, (STABILITY) 1.5 kPa
 - c. DESIGN WAVE HEIGHT=400mm (ULS)
 - d. DESIGN STREAM VELOCITY (2% EXCEEDANCE PROBABILITY) - <1.5 m/s MAXIMUM
 - e. DESIGN WIND LOADING -
 - f1. WIND REGION C1
 - f2. TERRAIN CATEGORY 1.5
 - f3. ULTIMATE WIND SPEED V200 = 61m/s (3 sec gust)
 - f4. SERVICEABILITY WIND SPEED V25 = 47m/s (3 sec gust)
 - f. DEBRIS LOADS = 1.2m DEEP DEBRIS MAT, OR 0.5 TONNE LOG IMPACT.
 - g. ANCHORAGE PILES (WHERE APPLICABLE) HAVE BEEN DESIGNED ASSUMING INDEPENDENCE FROM ANY ADJACENT REVETMENT STRUCTURES, WITH THE FOLLOWING MIN. SOIL PARAMETERS:
 - k1. SOIL DENSITY - 1.6 TONNES / CUBIC METRE
 - k2. UNDRAINED COHESION = 125kPa
- 4. MAXIMUM 1000mm PILE SCOUR. PILE EMBEDMENT DEPTH IS NOMINATED TO ENSURE THAT PILES ARE UNAFFECTED UP TO THE ACCEPTED LEVELS OF SCOUR. HDPE SLEEVES ARE INSTALLED TO PROVIDE PROTECTION TO STEEL PILES FROM SCOUR. IF ACCEPTABLE LEVELS OF SCOUR ARE EXCEEDED THE HDPE SLEEVE WILL FLOAT OFF THE PILE AND ACT AS AN INDICATOR THAT REMEDIATION MUST OCCUR.
- 5. DURING CONSTRUCTION THE STRUCTURE IS TO BE MAINTAINED IN A STABLE CONDITION. NO PART SHALL BE OVERSTRESSED AT ANY TIME. MAX OUT-OF-PLANE TOLERANCE (TRIANGULATION) FOR PILES = 100mm.

NOTE - IT IS THE OWNERS RESPONSIBILITY TO ENSURE THAT THE VESSEL BEING BERTHED DOES NOT IMPOSE LOADINGS GREATER THAN THE LOADINGS DESCRIBED HEREIN & MAINTAIN THE STRUCTURE IN OPTIMUM WORKING CONDITIONS AT ALL TIMES.

FLOTATION

- 1. FREE BOARD HEIGHTS:
 - a. DEAD LOAD ONLY = 300-500mm
 - b. CRITICAL FLOTATION/STABILITY CASE = MIN 50 mm.
 - c. CRITICAL DECK SLOPE = 15 DEG.
 - d. CHINE IS SUBMERGED AT ALL TIMES
 - e. POLYSTYRENE FORM TO BE ENCASED IN A HIGH DENSITY POLYETHYLENE MEMBRANE FULLY WELDED AT THE CORNERS AND JOINS TO FORM A COMPLETE SEAL IMPERVIOUS TO WATER AND MARINE ORGANISMS KNOWN TO ATTACH TO SUCH STRUCTURES UNDER TYPICAL CONDITIONS.

STEEL

- 1. ALL STEEL WORK TO COMPLY WITH AS4100. ALL WELDS TO BE 6mm CONTINUOUS FILLET WELDS U.N.O.
- 2. ALL STEEL EXPOSED TO BE HOT DIPPED GALVANISED IN ACCORDANCE WITH AS 1650 WITH COATING MASS NOT LESS THAN 600 g/sqm.

ALUMINIUM

- 1. ALL ALUMINIUM TO COMPLY WITH AS 1664 AND TO BE (MINIMUM) GRADE 6061 T6 U.N.O.
- 2. BUTT WELDS, WHERE SPECIFIED, TO HAVE FULL PENETRATION.

TIMBER

- 1. ALL TIMBER WORK TO COMPLY WITH AS1720.1 TO BE MINIMUM F17.
- 2. ALL BOLTED TIMBER CONNECTIONS, WHERE SPECIFIED, TO BE GALVANISED (OR STAINLESS STEEL EQUIVALENT) UNLESS DIRECTED BY THE ENGINEER.

FIXINGS AND FINISHES

- 1. ALL FIXINGS TO BE 316 GRADE STAINLESS STEEL UNLESS NOMINATED OTHERWISE.

CONCRETE

- 1. ALL CONCRETE WORK TO COMPLY WITH THE REQUIREMENTS OF AS 3600.
- 2. CONCRETE STRENGTH TO BE 50 MPa MARINE GRADE WITH AN 80 mm SLUMP U.N.O.
- 3. IN-SITU PILE & ABUTMENT BLOCK CONCRETE TO BE 40MPa.
- 4. MINIMUM COVER TO THE REINFORCEMENT - 50 mm (EXPOSURE CLASS C1) U.N.O.

OTHER NOTES

- 1. IT IS THE OWNERS RESPONSIBILITY TO ENSURE THAT ANY VESSEL BERTHED AT THE STRUCTURE DOES NOT EXCEED THE NOMINATED MAXIMUM DIMENSIONS.

PLANS AND DOCUMENTS referred to in the PDA DEVELOPMENT APPROVAL

Approval no: DEV2024/1582
Date: 12/05/2025



Certified by:
Atol Dreise Consulting Pty Ltd
Shaun Dreise
Principal Engineer
RPEQ: 09148



GC MARINE PTY LTD

PHONE: (07) 5597 5967
E-MAIL: INFO@GCMARINE.COM.AU
ABN: 96 602 996 672
ADDRESS: 16 WRIGHTS PLACE
ARUNDEL QLD 4214

CLIENT:
AUSTRALIAN COASTGUARD

PROJECT NAME:
NEW COASTGUARD PONTOON

PROJECT ADDRESS:
25 SIR LESLIE THIESS DRIVE
TOWNSVILLE CITY
QLD 4810


DRAWING TITLE:
GENERAL NOTE

DRAWING NUMBER:
W001

REVISION: SCALE:
10 N/A

REV	DR	DATE	AMENDMENTS
0	HP	1.11.24	ISSUE FOR TENDER
1	HP	16.12.24	ISSUE FOR REVIEW
2	SZ	16.12.24	ISSUE FOR REVIEW
3	HP	18.12.24	ISSUE FOR REVIEW
4	PDV	10.01.25	ISSUE FOR REVIEW
5	PDV	22.01.25	AMEND POST DETAILS
6	PDV	22.01.25	AMEND GATE SWING
7	JB	07.03.25	ISSUE FOR REVIEW
8	JB	13.03.25	ISSUE FOR REVIEW
9	JB	24.03.25	W104, G'WAY, FREEBOARD
10	JB	03.04.25	AMEND CW

COPYRIGHT RESERVED
THIS DRAWING CONTAINS CONCEPTS AND INFORMATION THAT ARE SUBJECT TO COPYRIGHT. USE OR REPRODUCTION OF THIS MATERIAL IN WHOLE OR PART WITHOUT THE WRITTEN PERMISSION OF GC MARINE MAY CONSTITUTE AN INFRINGEMENT OF COPYRIGHT.

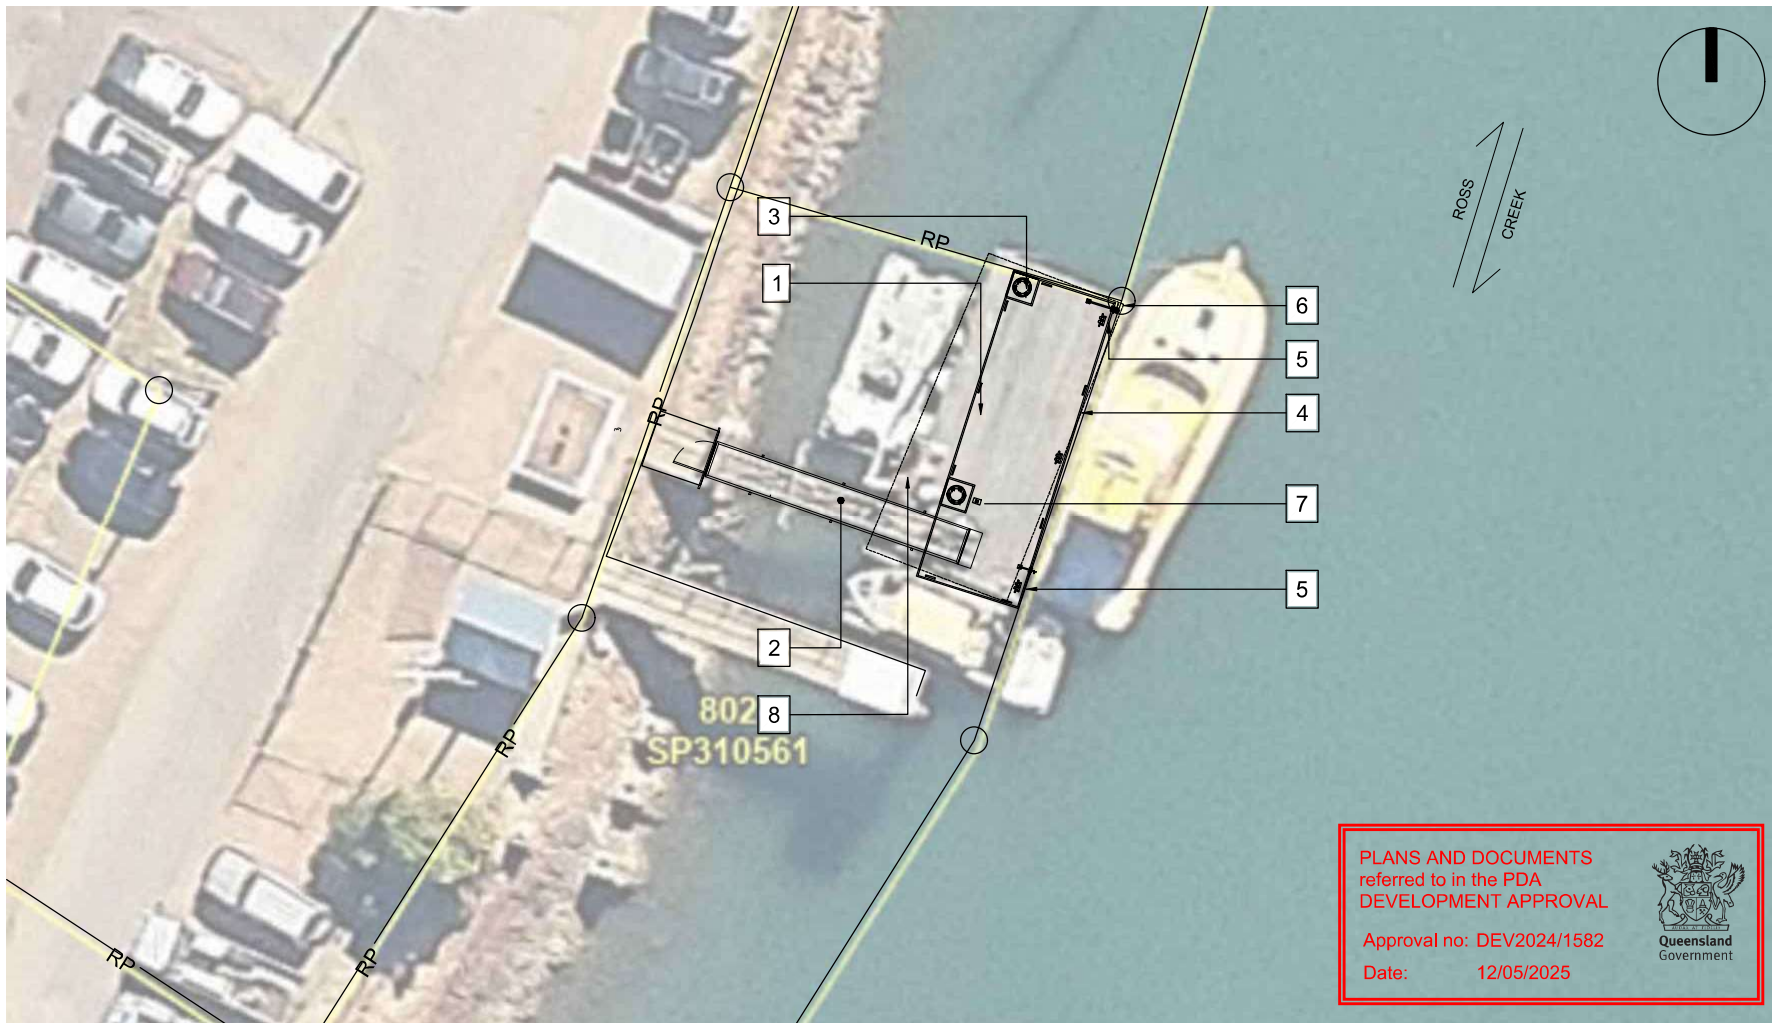

GC MARINE PTY LTD

PHONE: (07) 5597 5967
E-MAIL: INFO@GCMARINE.COM.AU
ABN: 96 602 996 672
ADDRESS: 16 WRIGHTS PLACE
ARUNDEL QLD 4214

CLIENT:
AUSTRALIAN
COASTGUARD



PROJECT NAME:
NEW COASTGUARD PONTOON

PROJECT ADDRESS:
25 SIR LESLIE THIESS DRIVE
TOWNSVILLE CITY
QLD 4810

DRAWING TITLE:
LOCALITY PLAN

DRAWING NUMBER:
W101


REVISION: SCALE:
10 1:200

REV	DR	DATE	AMENDMENTS
0	HP	1.11.24	ISSUE FOR TENDER
1	HP	16.12.24	ISSUE FOR REVIEW
2	SZ	16.12.24	ISSUE FOR REVIEW
3	HP	18.12.24	ISSUE FOR REVIEW
4	PDV	10.01.25	ISSUE FOR REVIEW
5	PDV	22.01.25	AMEND POST DETAILS
6	PDV	22.01.25	AMEND GATE SWING
7	JB	07.03.25	ISSUE FOR REVIEW
8	JB	13.03.25	ISSUE FOR REVIEW
9	JB	24.03.25	W104, G'WAY, FREEBOARD
10	JB	03.04.25	AMEND CW

COPYRIGHT RESERVED
THIS DRAWING CONTAINS CONCEPTS AND
INFORMATION THAT ARE SUBJECT TO
COPYRIGHT. USE OR REPRODUCTION OF
THIS MATERIAL IN WHOLE OR PART
WITHOUT THE WRITTEN PERMISSION OF
GC MARINE MAY CONSTITUTE AN
INFRINGEMENT OF COPYRIGHT.

GCM-2104

LOCALITY PLAN

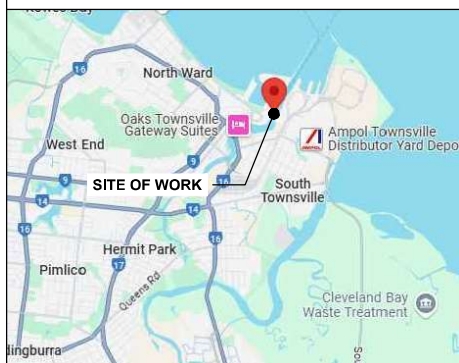


ITEM NO.	QTY	DESCRIPTION
1	1	PROPOSED PONTOON W/ 600 ± 50 mm FREEBOARD, BROOM FINISH DECK & GCM GREY RUBBER FENDER ALL SIDES (12.0 X 4.0 m)
2	1	PROPOSED ALUMINIUM GANGWAY WITH SECURITY GATE & FRP MINI MESH DECKING 38mm (10.0 X 1.4 m) FIXED TO EXISTING ABUTMENT
3	2	INTERNAL PILE BRACKETS TO SUIT Ø406.4 X 15.9mm STEEL PILE WITH Ø450 BLACK HDPE SLEEVE & Ø460 WHITE PILE CAPS
4	8	COMMERCIAL 380 mm CLEATS
5	3	SUPER YACHT 500 mm CLEATS
6	2	MOORING POSTS W/ 2 X ALUMINIUM GUSSETS & BLACK 'D' FENDER (200 X 130 mm) TO FRONT OF POST
7	1	PATRON POWER PEDESTAL TYPE D (1 X 32A, 2 X 15A, 1 X 63A & 1 X TAP)
8	2	H-BEAMS PILES (TO BE REMOVED)

NOTE

POWER AND WATER TO BE DISCONNECTED BY
CLIENT PRIOR COMMENCING WORKS. EXISTING
JETTY TO BE DEMOLISHED; EXISTING H-BEAMS,
GANGWAY AND PONTOON TO BE REMOVED PRIOR
TO THE COMMENCEMENT OF THE WORK.

Certified by:
AtoI Dreise Consulting Pty Ltd
Shaun Dreise
Principal Engineer
RPEQ: 09148

WET BERTHED VESSEL		
MAX. VESSEL LENGTH	MAX VESSEL BEAM	MAX VESSEL MASS
15,0 m	5,0 m	17,000 kg

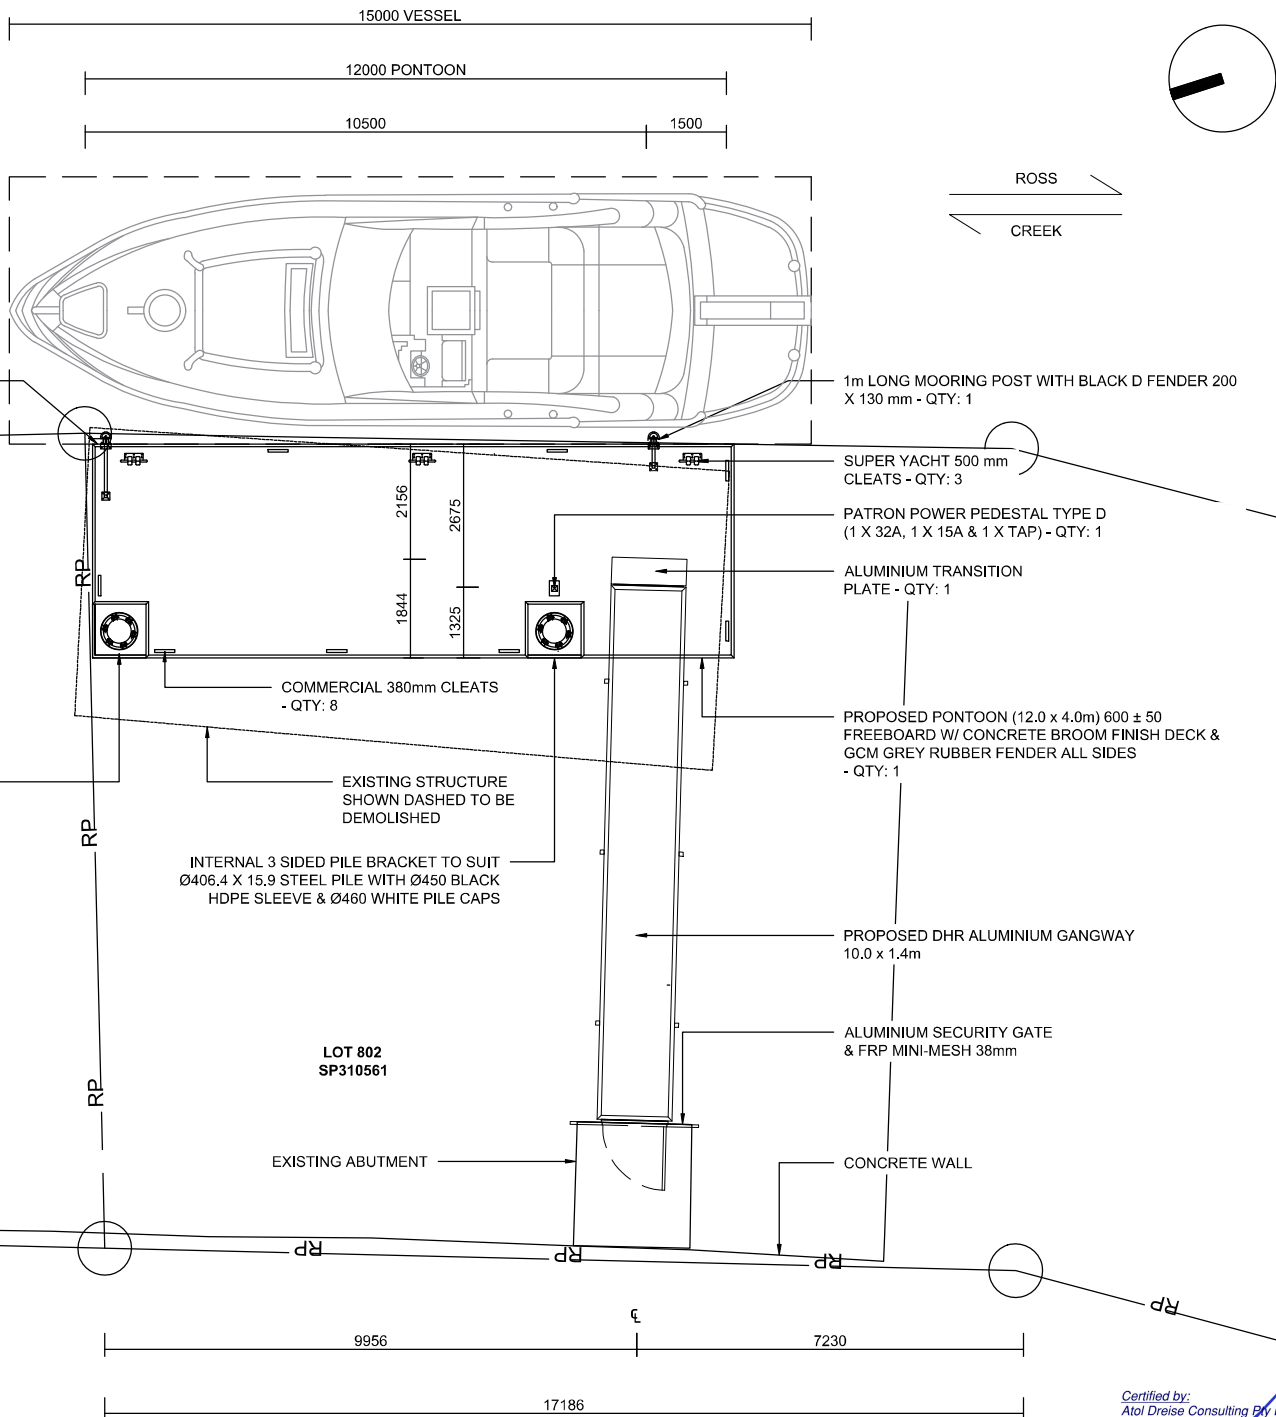

LOT 674
EP2163

PLANS AND DOCUMENTS
referred to in the PDA
DEVELOPMENT APPROVAL

Approval no: DEV2024/1582

Date: 12/05/2025



Certified by:
Atol Dreise Consulting Pty Ltd
Shaun Dreise
Principal Engineer
RPEQ: 09148



GC MARINE PTY LTD

PHONE: (07) 5597 5967
E-MAIL: INFO@GCMARINE.COM.AU
ABN: 96 602 996 672
ADDRESS: 16 WRIGHTS PLACE
ARUNDEL QLD 4214

CLIENT:
AUSTRALIAN
COASTGUARD



PROJECT NAME:
NEW COASTGUARD PONTOON

PROJECT ADDRESS:
25 SIR LESLIE THIESS DRIVE
TOWNSVILLE CITY
QLD 4810

DRAWING TITLE:
GENERAL ARRANGEMENT
LAYOUT & INCLUSIONS

DRAWING NUMBER:
W102

REVISION: SCALE:
10 1:100

REV	DR	DATE	AMENDMENTS
0	HP	1.11.24	ISSUE FOR TENDER
1	HP	16.12.24	ISSUE FOR REVIEW
2	SZ	16.12.24	ISSUE FOR REVIEW
3	HP	18.12.24	ISSUE FOR REVIEW
4	PDV	10.01.25	ISSUE FOR REVIEW
5	PDV	22.01.25	AMEND POST DETAILS
6	PDV	22.01.25	AMEND GATE SWING
7	JB	07.03.25	ISSUE FOR REVIEW
8	JB	13.03.25	ISSUE FOR REVIEW
9	JB	24.03.25	W104, G'WAY, FREEBOARD
10	JB	03.04.25	AMEND CW

COPYRIGHT RESERVED
THIS DRAWING CONTAINS CONCEPTS AND
INFORMATION THAT ARE SUBJECT TO
COPYRIGHT. USE OR REPRODUCTION OF
THIS MATERIAL IN WHOLE OR PART
WITHOUT THE WRITTEN PERMISSION OF
GC MARINE MAY CONSTITUTE AN
INFRINGEMENT OF COPYRIGHT.

GCM-2104



GC MARINE PTY LTD

PHONE: (07) 5597 5967
E-MAIL: INFO@GCMARINE.COM.AU
ABN: 96 602 996 672
ADDRESS: 16 WRIGHTS PLACE
ARUNDEL QLD 4214

CLIENT:
AUSTRALIAN
COASTGUARD



PROJECT NAME:
NEW COASTGUARD PONTOON

PROJECT ADDRESS:
25 SIR LESLIE THIESS DRIVE
TOWNSVILLE CITY
QLD 4810

DRAWING TITLE:
GENERAL ARRANGEMENT
ELEVATION PAGE 1 OF 2


DRAWING NUMBER:
W103

REVISION: SCALE:
10 1:60

REV	DR	DATE	AMENDMENTS
0	HP	1.11.24	ISSUE FOR TENDER
1	HP	16.12.24	ISSUE FOR REVIEW
2	SZ	16.12.24	ISSUE FOR REVIEW
3	HP	18.12.24	ISSUE FOR REVIEW
4	PDV	10.01.25	ISSUE FOR REVIEW
5	PDV	22.01.25	AMEND POST DETAILS
6	PDV	22.01.25	AMEND GATE SWING
7	JB	07.03.25	ISSUE FOR REVIEW
8	JB	13.03.25	ISSUE FOR REVIEW
9	JB	24.03.25	W104, G'WAY, FREEBOARD
10	JB	03.04.25	AMEND CW

COPYRIGHT RESERVED
THIS DRAWING CONTAINS CONCEPTS AND
INFORMATION THAT ARE SUBJECT TO
COPYRIGHT. USE OR REPRODUCTION OF
THIS MATERIAL IN WHOLE OR PART
WITHOUT THE WRITTEN PERMISSION OF
GC MARINE MAY CONSTITUTE AN
INFRINGEMENT OF COPYRIGHT.

GCM-2104

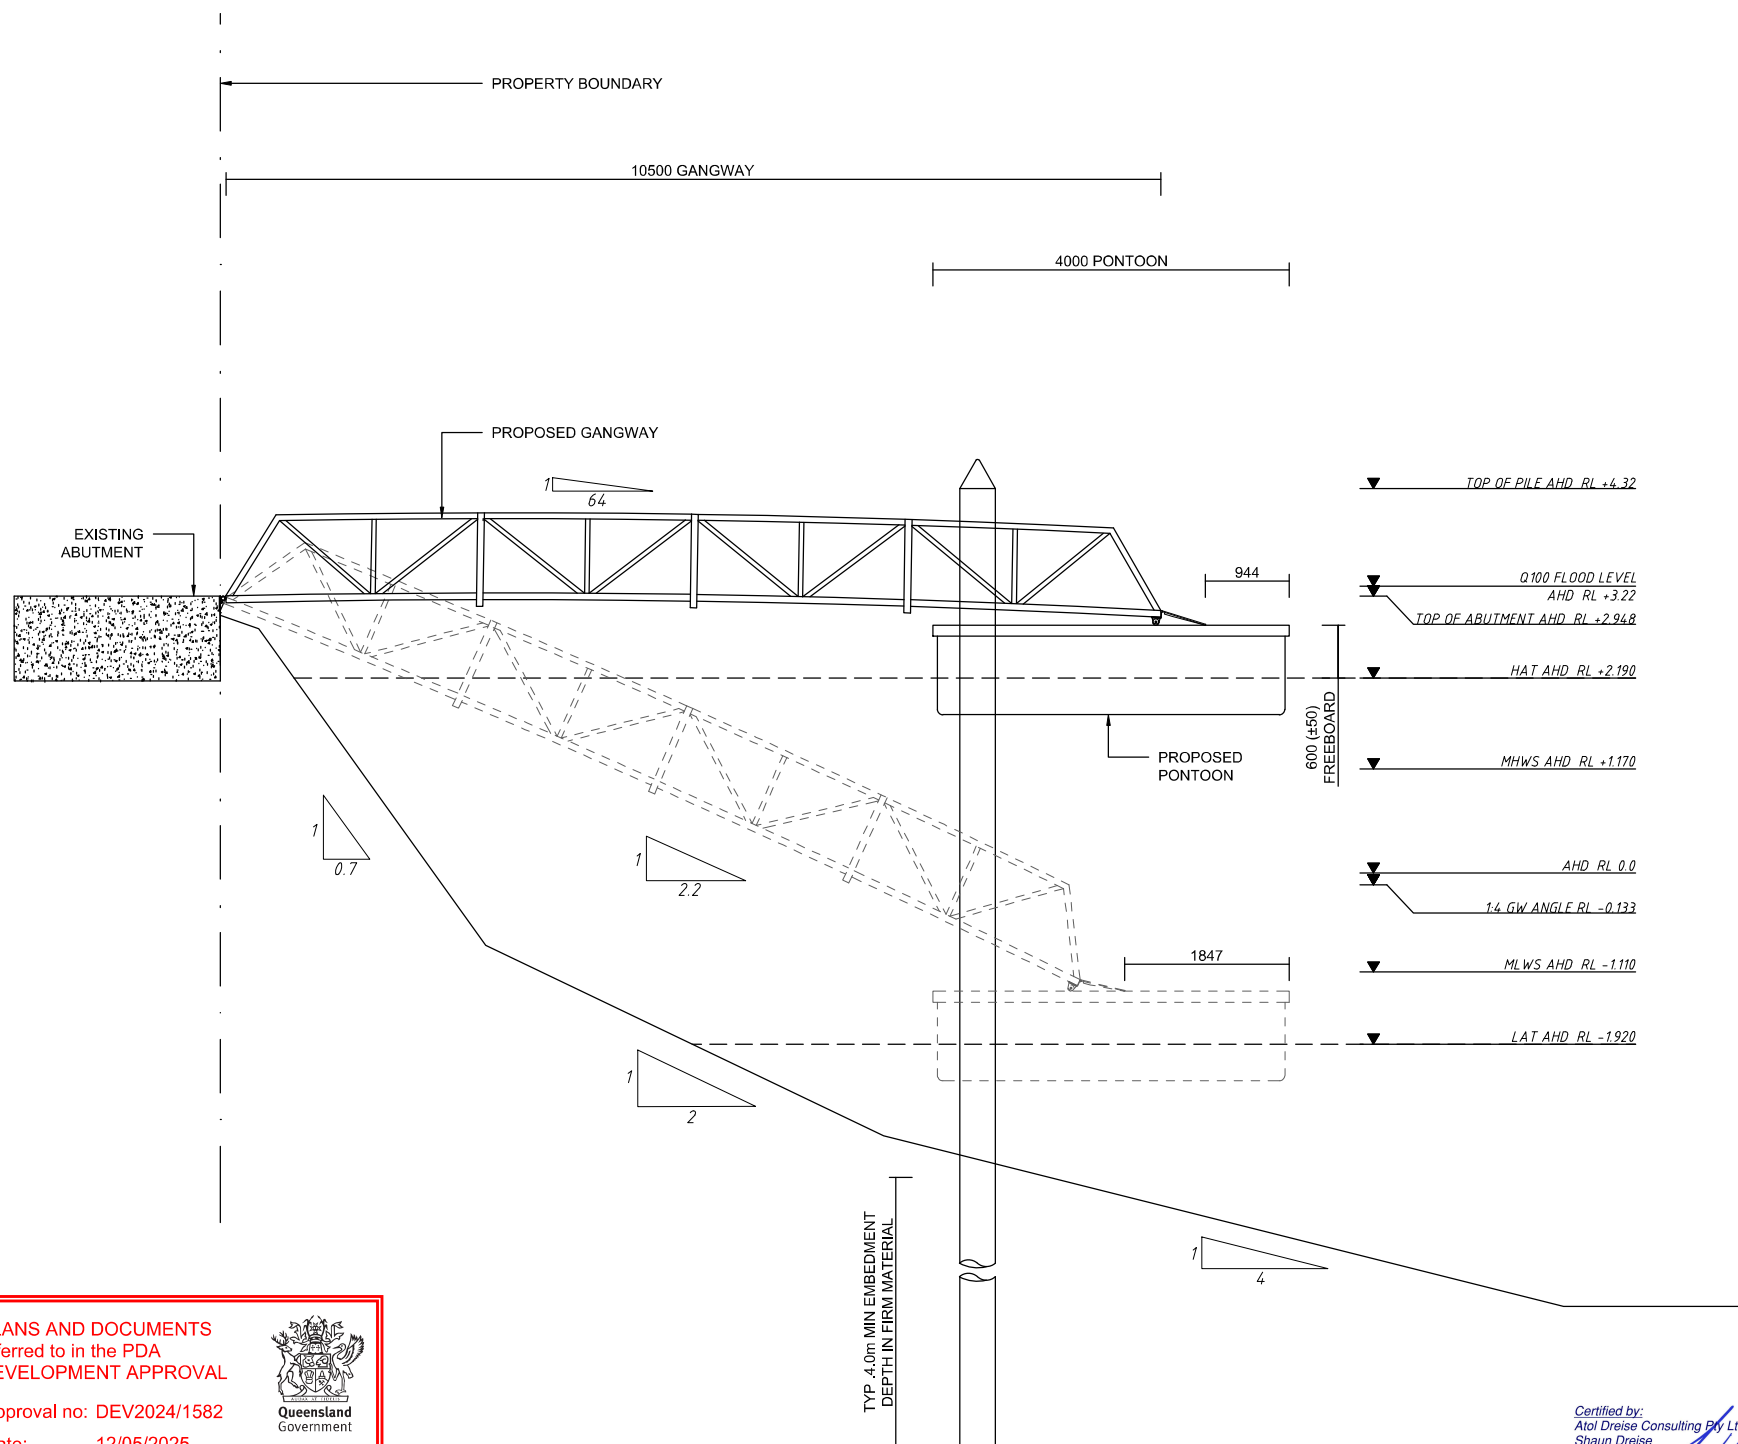

PLANS AND DOCUMENTS
referred to in the PDA
DEVELOPMENT APPROVAL

Approval no: DEV2024/1582

Date: 12/05/2025



Certified by:
AtoI Dreise Consulting Pty Ltd
Shaun Dreise
Principal Engineer
RPEQ: 09148

GC MARINE PTY LTD

PHONE: (07) 5597 5967
E-MAIL: INFO@GCMARINE.COM.AU
ABN: 96 602 996 672
ADDRESS: 16 WRIGHTS PLACE
ARUNDEL QLD 4214

CLIENT:
**AUSTRALIAN
COASTGUARD**



PROJECT NAME:
NEW COASTGUARD PONTOON

PROJECT ADDRESS:
**25 SIR LESLIE THIESS DRIVE
TOWNSVILLE CITY
QLD 4810**

DRAWING TITLE:
**GENERAL ARRANGEMENT
ELEVATION PAGE 2 OF 2**


DRAWING NUMBER:
W104

REVISION: SCALE:
10 1:60

REV	DR	DATE	AMENDMENTS
0	HP	1.11.24	ISSUE FOR TENDER
1	HP	16.12.24	ISSUE FOR REVIEW
2	SZ	16.12.24	ISSUE FOR REVIEW
3	HP	18.12.24	ISSUE FOR REVIEW
4	PDV	10.01.25	ISSUE FOR REVIEW
5	PDV	22.01.25	AMEND POST DETAILS
6	PDV	22.01.25	AMEND GATE SWING
7	JB	07.03.25	ISSUE FOR REVIEW
8	JB	13.03.25	ISSUE FOR REVIEW
9	JB	24.03.25	W104, G'WAY, FREEBOARD
10	JB	03.04.25	AMEND CW

COPYRIGHT RESERVED
THIS DRAWING CONTAINS CONCEPTS AND
INFORMATION THAT ARE SUBJECT TO
COPYRIGHT. USE OR REPRODUCTION OF
THIS MATERIAL IN WHOLE OR PART
WITHOUT THE WRITTEN PERMISSION OF
GC MARINE MAY CONSTITUTE AN
INFRINGEMENT OF COPYRIGHT.

GCM-2104

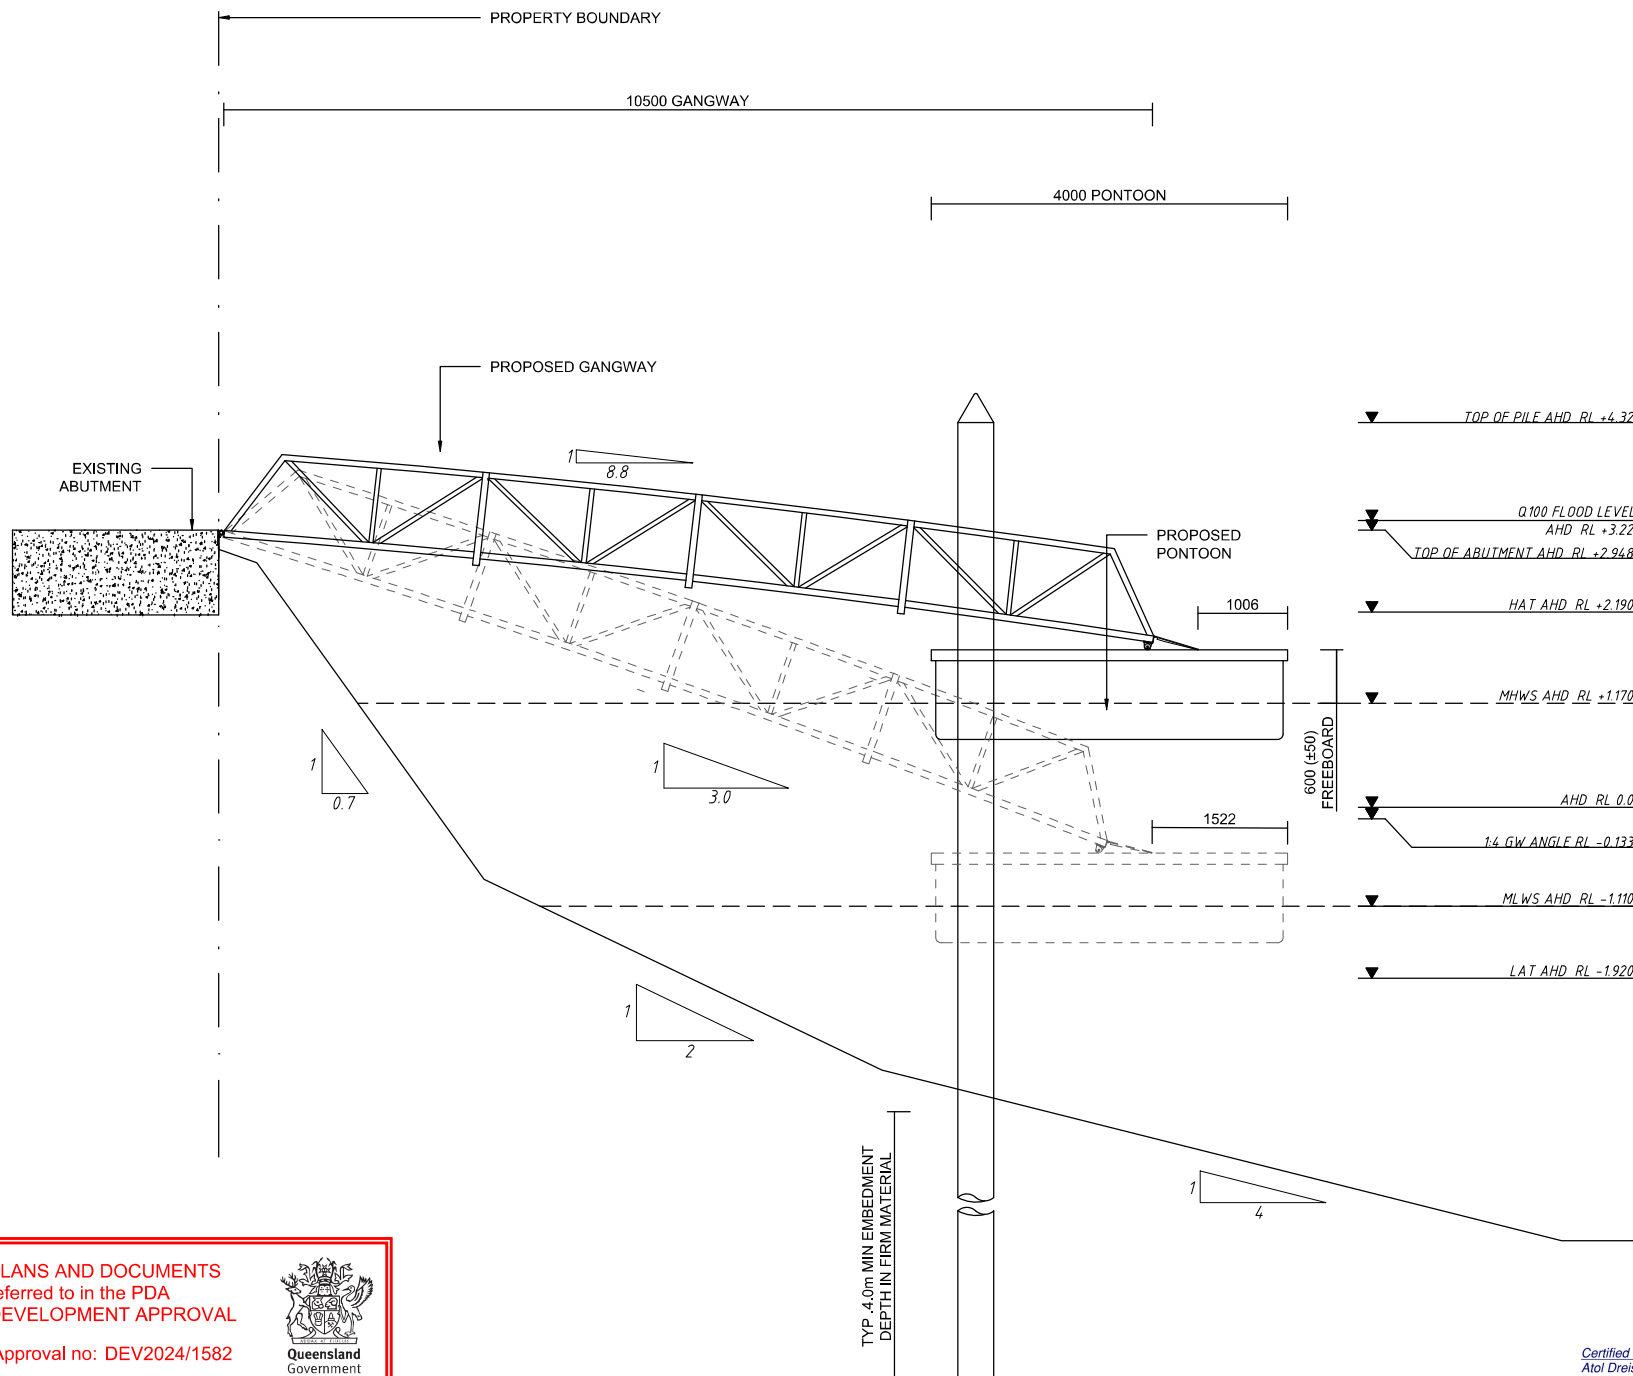

PLANS AND DOCUMENTS
referred to in the PDA
DEVELOPMENT APPROVAL

Approval no: DEV2024/1582



Date: 12/05/2025



Certified by:
AtoI Dreise Consulting Pty Ltd
Shaun Dreise
Principal Engineer
RPEQ: 09148

LEGEND

● M20 BOLTS INSERT TO WHALER BEFORE WELD.

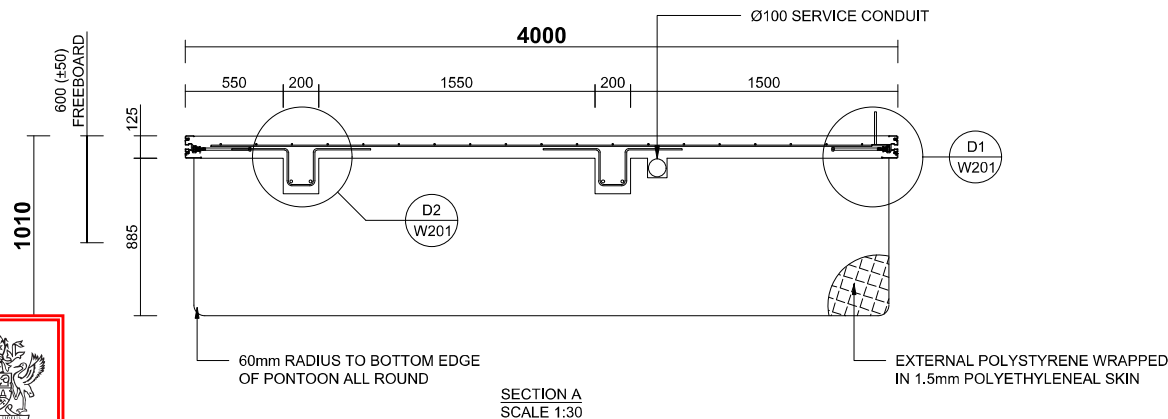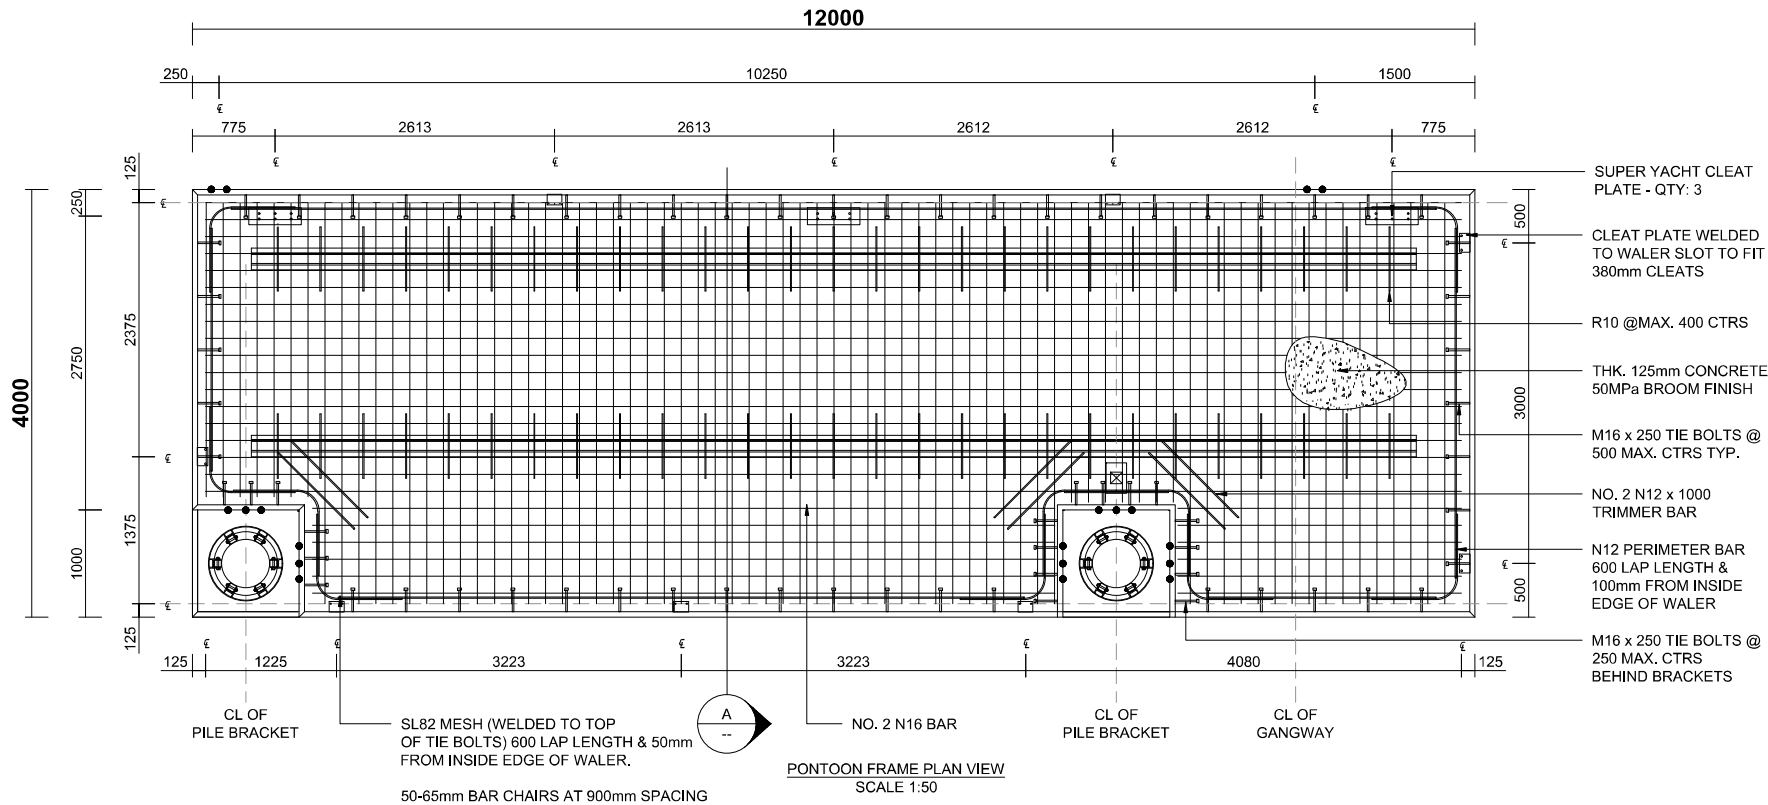

PLANS AND DOCUMENTS
referred to in the PDA
DEVELOPMENT APPROVAL

Approval no: DEV2024/1582

Date: 12/05/2025



GC MARINE PTY LTD

PHONE: (07) 5597 5967
E-MAIL: INFO@GCMARINE.COM.AU
ABN: 96 602 996 672
ADDRESS: 16 WRIGHTS PLACE
ARUNDEL QLD 4214

CLIENT:

AUSTRALIAN
COASTGUARD

PROJECT NAME:

NEW COASTGUARD PONTOON

PROJECT ADDRESS:

25 SIR LESLIE THIESS DRIVE
TOWNSVILLE CITY
QLD 4810

DRAWING TITLE:

PONTOON FRAME DETAILS
PAGE 1 OF 2

DRAWING NUMBER:

W201

REVISION:

10

SCALE:


AS SHOWN@A3

REV	DR	DATE	AMENDMENTS
0	HP	1.11.24	ISSUE FOR TENDER
1	HP	16.12.24	ISSUE FOR REVIEW
2	SZ	16.12.24	ISSUE FOR REVIEW
3	HP	18.12.24	ISSUE FOR REVIEW
4	PDV	10.01.25	ISSUE FOR REVIEW
5	PDV	22.01.25	AMEND POST DETAILS
6	PDV	22.01.25	AMEND GATE SWING
7	JB	07.03.25	ISSUE FOR REVIEW
8	JB	13.03.25	ISSUE FOR REVIEW
9	JB	24.03.25	W104, G'WAY, FREEBOARD
10	JB	03.04.25	AMEND CW


COPYRIGHT RESERVED
THIS DRAWING CONTAINS CONCEPTS AND
INFORMATION THAT ARE SUBJECT TO
COPYRIGHT. USE OR REPRODUCTION OF
THIS MATERIAL IN WHOLE OR PART
WITHOUT THE WRITTEN PERMISSION OF
GC MARINE MAY CONSTITUTE AN
INFRINGEMENT OF COPYRIGHT.

GCM-2104


Certified by:
AtoI Dreise Consulting Pty Ltd
Shaun Dreise
Principal Engineer
RPEQ: 09148

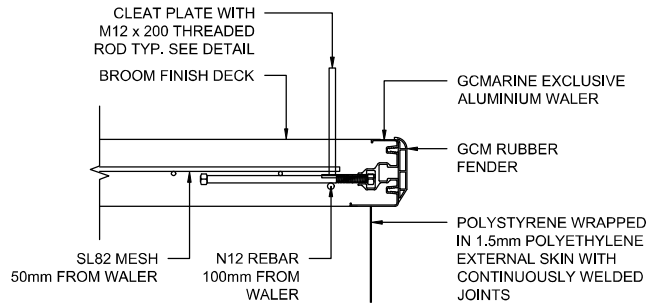


DETAIL 1
SCALE 1:10

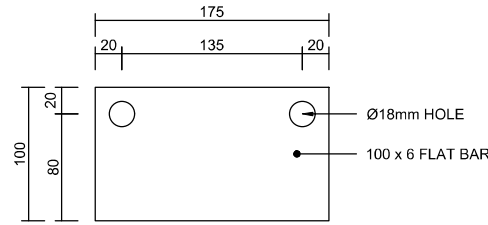


380mm CLEAT PLATE DETAIL
SCALE 1:4

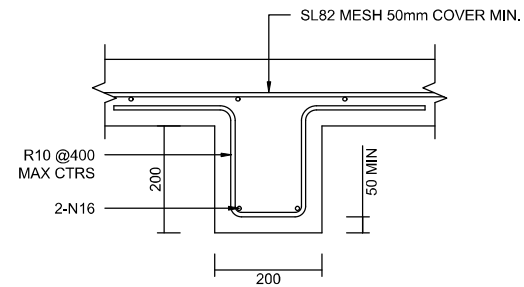


DETAIL 2
SCALE 1:10

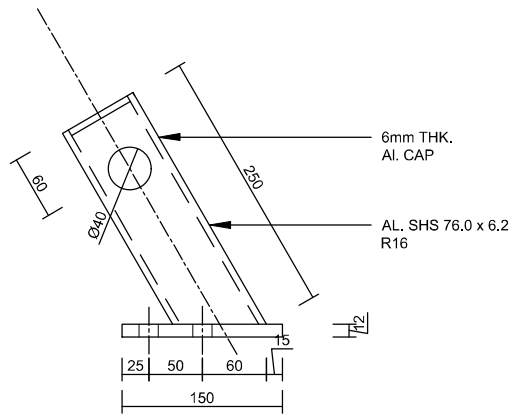


ALUMINIUM SUPER YACHT CLEAT - SIDE VIEW
SCALE 1:5

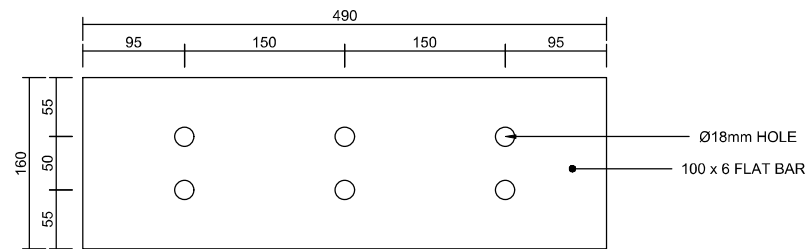

SUPER YACHT CLEAT
PLATE DETAIL
SCALE 1:5

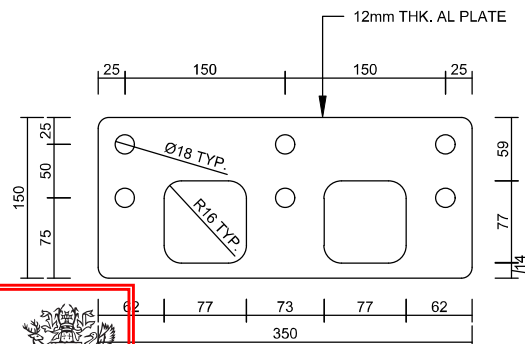

ALUMINIUM SUPER YACHT CLEAT - PLAN VIEW
SCALE 1:5

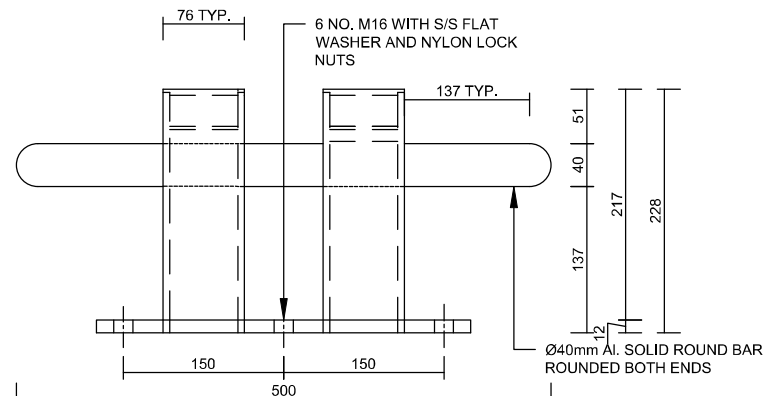

SUPERYACHT ALUMINIUM CLEAT - FRONT VIEW
SCALE 1:5

Certified by:
Atol Dreise Consulting Pty Ltd
Shaun Dreise
Principal Engineer
RPEQ: 09148



GC MARINE PTY LTD

PHONE: (07) 5597 5967
E-MAIL: INFO@GCMARINE.COM.AU
ABN: 96 602 996 672
ADDRESS: 16 WRIGHTS PLACE
ARUNDEL QLD 4214

CLIENT:

AUSTRALIAN
COASTGUARD



PROJECT NAME:

NEW COASTGUARD PONTOON

PROJECT ADDRESS:

25 SIR LESLIE THIESS DRIVE
TOWNSVILLE CITY
QLD 4810

DRAWING TITLE:

PONTOON FRAME DETAILS
PAGE 2 OF 2

DRAWING NUMBER:

W202

REVISION:

10

SCALE:

AS SHOWN@A3

REV	DR	DATE	AMENDMENTS
0	HP	1.11.24	ISSUE FOR TENDER
1	HP	16.12.24	ISSUE FOR REVIEW
2	SZ	16.12.24	ISSUE FOR REVIEW
3	HP	18.12.24	ISSUE FOR REVIEW
4	PDV	10.01.25	ISSUE FOR REVIEW
5	PDV	22.01.25	AMEND POST DETAILS
6	PDV	22.01.25	AMEND GATE SWING
7	JB	07.03.25	ISSUE FOR REVIEW
8	JB	13.03.25	ISSUE FOR REVIEW
9	JB	24.03.25	W104, G'WAY, FREEBOARD
10	JB	03.04.25	AMEND CW

COPYRIGHT RESERVED
THIS DRAWING CONTAINS CONCEPTS AND
INFORMATION THAT ARE SUBJECT TO
COPYRIGHT. USE OR REPRODUCTION OF
THIS MATERIAL IN WHOLE OR PART
WITHOUT THE WRITTEN PERMISSION OF
GC MARINE MAY CONSTITUTE AN
INFRINGEMENT OF COPYRIGHT.

GCM-2104

PLANS AND DOCUMENTS
referred to in the PDA
DEVELOPMENT APPROVAL

Approval no: DEV2024/1582

Date: 12/05/2025



GC MARINE PTY LTD

PHONE: (07) 5597 5967
E-MAIL: INFO@GCMARINE.COM.AU
ABN: 96 602 996 672
ADDRESS: 16 WRIGHTS PLACE
ARUNDEL QLD 4214

CLIENT:
**AUSTRALIAN
COASTGUARD**



PROJECT NAME:
NEW COASTGUARD PONTOON

PROJECT ADDRESS:
**25 SIR LESLIE THIESS DRIVE
TOWNSVILLE CITY
QLD 4810**

DRAWING TITLE:
PONTOON VOID DETAILS


DRAWING NUMBER:
W203

REVISION: SCALE:
10 AS SHOWN@A3


REV	DR	DATE	AMENDMENTS
0	HP	1.11.24	ISSUE FOR TENDER
1	HP	16.12.24	ISSUE FOR REVIEW
2	SZ	16.12.24	ISSUE FOR REVIEW
3	HP	18.12.24	ISSUE FOR REVIEW
4	PDV	10.01.25	ISSUE FOR REVIEW
5	PDV	22.01.25	AMEND POST DETAILS
6	PDV	22.01.25	AMEND GATE SWING
7	JB	07.03.25	ISSUE FOR REVIEW
8	JB	13.03.25	ISSUE FOR REVIEW
9	JB	24.03.25	W104, G'WAY, FREEBOARD
10	JB	03.04.25	AMEND CW

COPYRIGHT RESERVED
THIS DRAWING CONTAINS CONCEPTS AND
INFORMATION THAT ARE SUBJECT TO
COPYRIGHT. USE OR REPRODUCTION OF
THIS MATERIAL IN WHOLE OR PART
WITHOUT THE WRITTEN PERMISSION OF
GC MARINE MAY CONSTITUTE AN
INFRINGEMENT OF COPYRIGHT.

GCM-2104

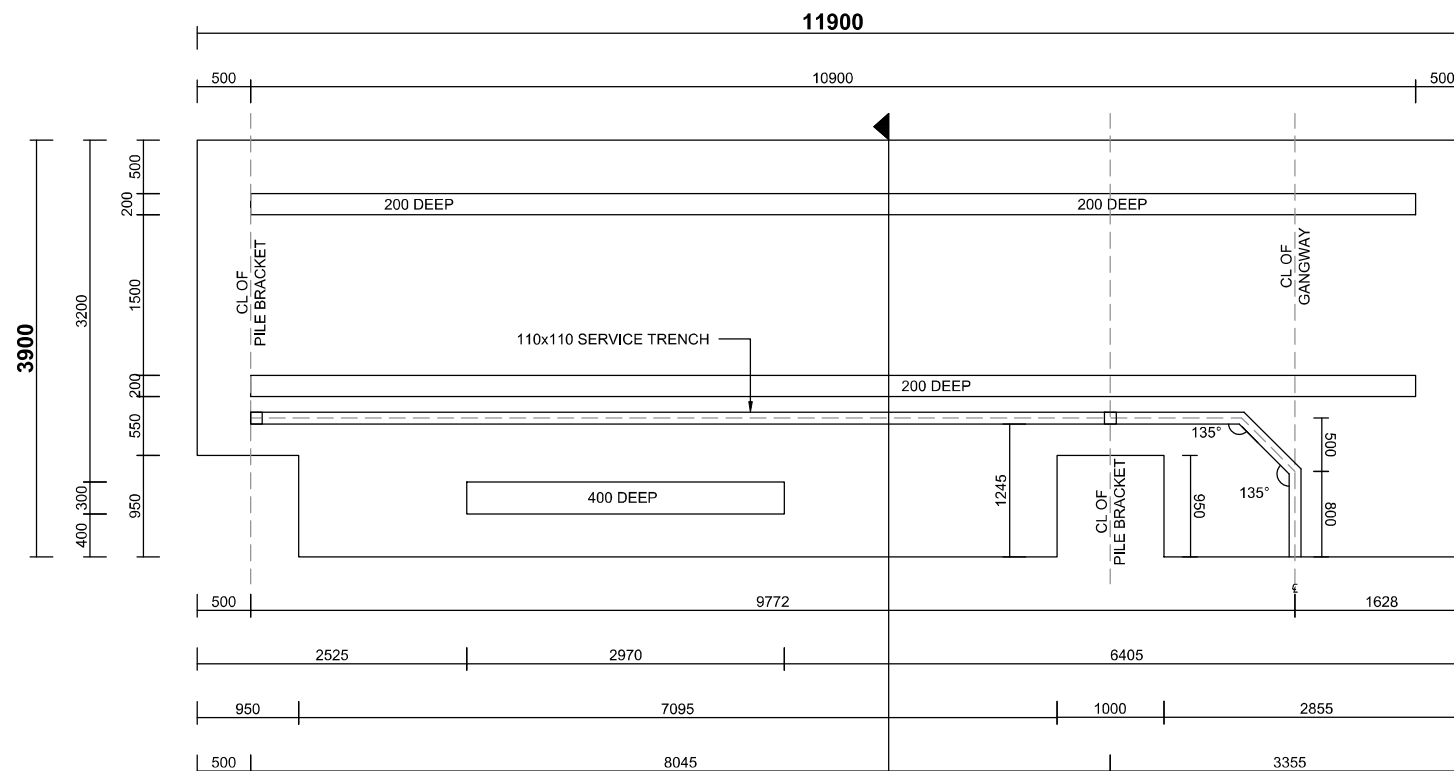


PONTOON VOID PLAN VIEW
SCALE 1:50

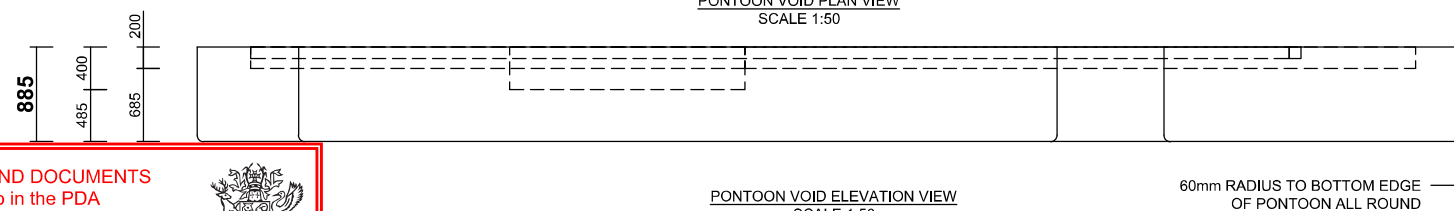


PONTOON VOID ELEVATION VIEW
SCALE 1:50

60mm RADIUS TO BOTTOM EDGE
OF PONTOON ALL ROUND

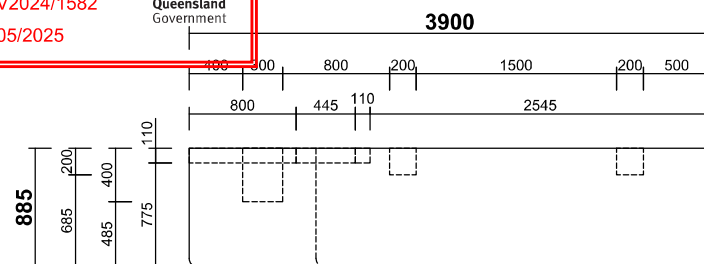

ELEVATION A
SCALE 1:40

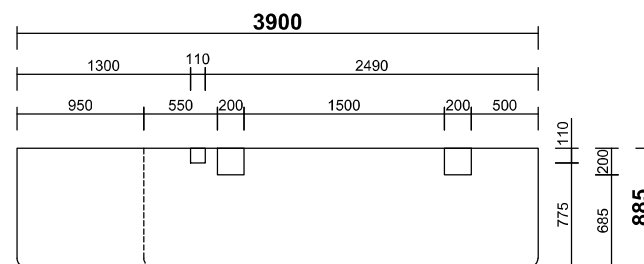

SECTION B
SCALE 1:40

PLANS AND DOCUMENTS
referred to in the PDA
DEVELOPMENT APPROVAL

Approval no: DEV2024/1582
Date: 12/05/2025



Certified by:
AtoI Dreise Consulting Pty Ltd
Shaun Dreise
Principal Engineer
RPEQ: 09148

GC MARINE PTY LTD

PHONE: (07) 5597 5967
E-MAIL: INFO@GCMARINE.COM.AU
ABN: 96 602 996 672
ADDRESS: 16 WRIGHTS PLACE
ARUNDEL QLD 4214

CLIENT:
AUSTRALIAN COASTGUARD



PROJECT NAME:
NEW COASTGUARD PONTOON

PROJECT ADDRESS:
**25 SIR LESLIE THIESS DRIVE
TOWNSVILLE CITY
QLD 4810**

DRAWING TITLE:
GANGWAY DETAILS
PAGE 1 OF 3


DRAWING NUMBER:
W301

REVISION: SCALE:
10 AS SHOWN@A3

REV	DR	DATE	AMENDMENTS
0	HP	1.11.24	ISSUE FOR TENDER
1	HP	16.12.24	ISSUE FOR REVIEW
2	SZ	16.12.24	ISSUE FOR REVIEW
3	HP	18.12.24	ISSUE FOR REVIEW
4	PDV	10.01.25	ISSUE FOR REVIEW
5	PDV	22.01.25	AMEND POST DETAILS
6	PDV	22.01.25	AMEND GATE SWING
7	JB	07.03.25	ISSUE FOR REVIEW
8	JB	13.03.25	ISSUE FOR REVIEW
9	JB	24.03.25	W104, G'WAY, FREEBOARD
10	JB	03.04.25	AMEND CW

COPYRIGHT RESERVED
THIS DRAWING CONTAINS CONCEPTS AND INFORMATION THAT ARE SUBJECT TO COPYRIGHT. USE OR REPRODUCTION OF THIS MATERIAL IN WHOLE OR PART WITHOUT THE WRITTEN PERMISSION OF GC MARINE MAY CONSTITUTE AN INFRINGEMENT OF COPYRIGHT.




GCM-2104

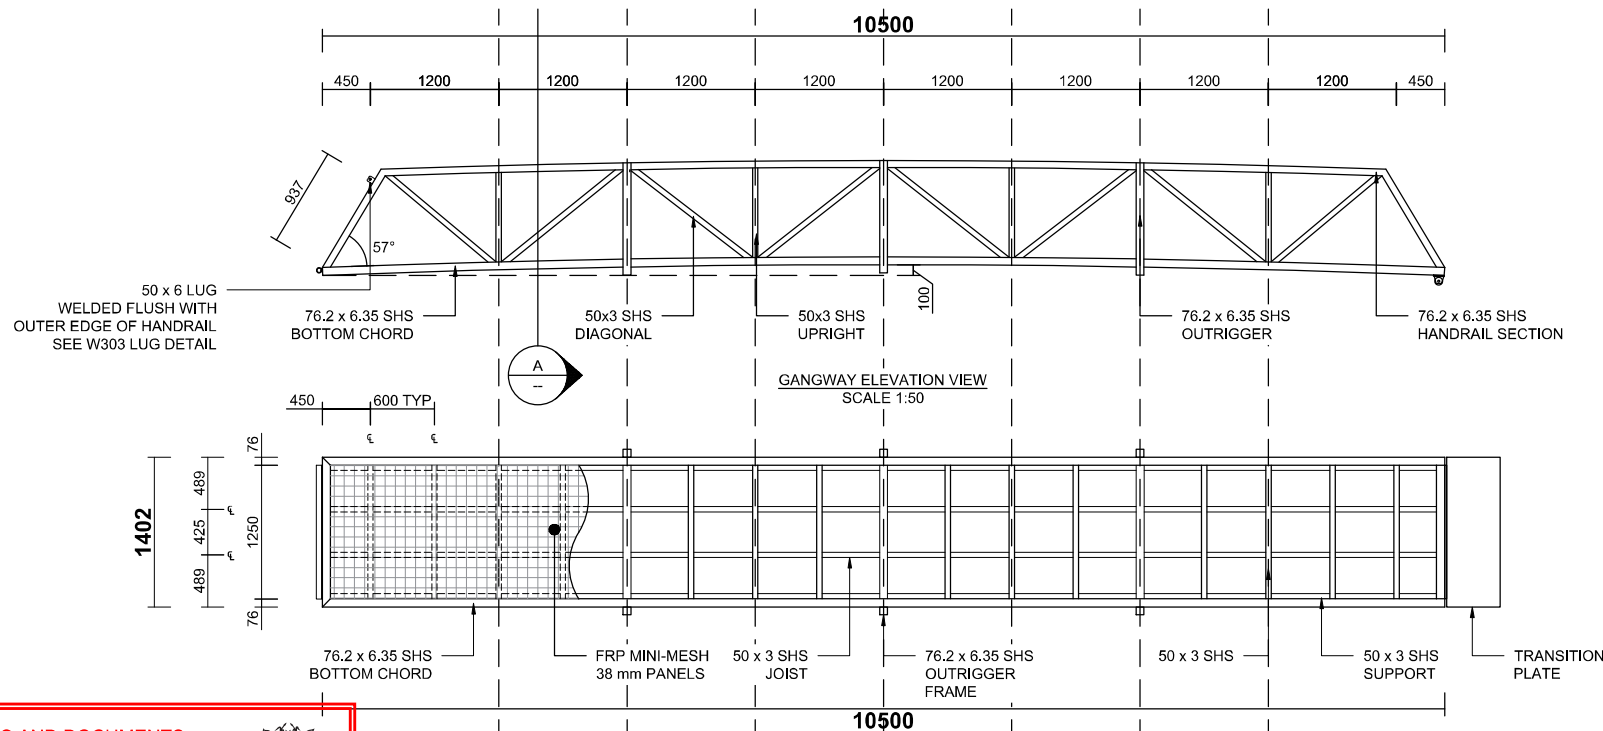

PLANS AND DOCUMENTS referred to in the PDA DEVELOPMENT APPROVAL

Approval no: DEV2024/1582

Date: 12/05/2025

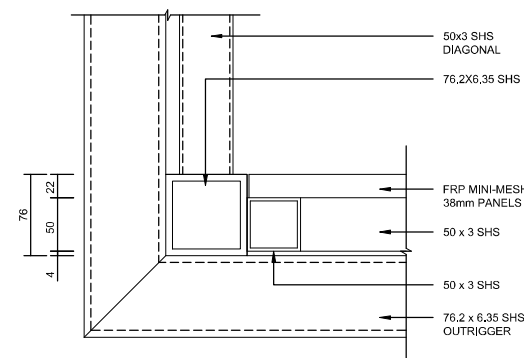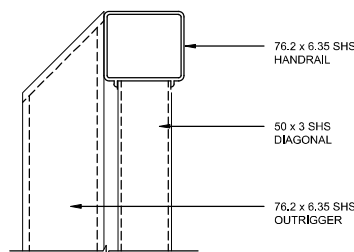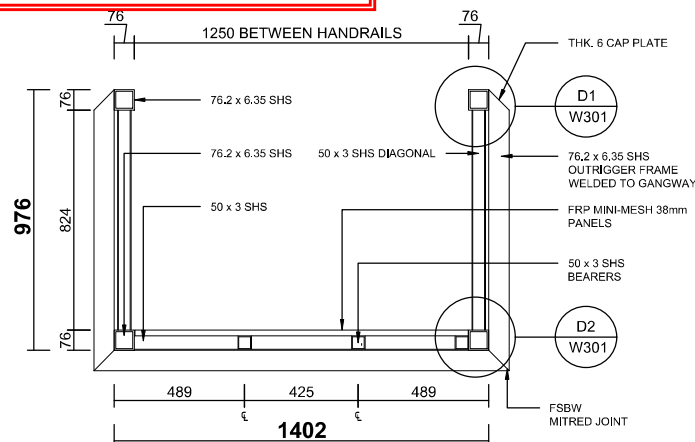

Certified by:
Atol Dreise Consulting Pty Ltd
Shaun Dreise
Principal Engineer
RPEQ: 09148

GC MARINE PTY LTD

PHONE: (07) 5597 5967
E-MAIL: INFO@GCMARINE.COM.AU
ABN: 96 602 996 672
ADDRESS: 16 WRIGHTS PLACE
ARUNDEL QLD 4214

CLIENT:

AUSTRALIAN
COASTGUARD



PROJECT NAME:

NEW COASTGUARD PONTOON

PROJECT ADDRESS:

25 SIR LESLIE THIESS DRIVE
TOWNSVILLE CITY
QLD 4810

DRAWING TITLE:

GANGWAY DETAILS
PAGE 2 OF 3


DRAWING NUMBER:
W302

REVISION: SCALE:
10 AS SHOWN@A3


REV	DR	DATE	AMENDMENTS
0	HP	1.11.24	ISSUE FOR TENDER
1	HP	16.12.24	ISSUE FOR REVIEW
2	SZ	16.12.24	ISSUE FOR REVIEW
3	HP	18.12.24	ISSUE FOR REVIEW
4	PDV	10.01.25	ISSUE FOR REVIEW
5	PDV	22.01.25	AMEND POST DETAILS
6	PDV	22.01.25	AMEND GATE SWING
7	JB	07.03.25	ISSUE FOR REVIEW
8	JB	13.03.25	ISSUE FOR REVIEW
9	JB	24.03.25	W104, G'WAY, FREEBOARD
10	JB	03.04.25	AMEND CW

COPYRIGHT RESERVED
THIS DRAWING CONTAINS CONCEPTS AND
INFORMATION THAT ARE SUBJECT TO
COPYRIGHT. USE OR REPRODUCTION OF
THIS MATERIAL IN WHOLE OR PART
WITHOUT THE WRITTEN PERMISSION OF
GC MARINE MAY CONSTITUTE AN
INFRINGEMENT OF COPYRIGHT.


GCM-2104

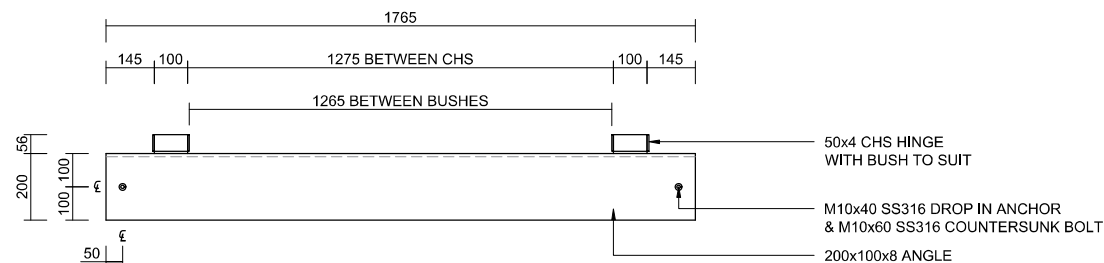

GANGWAY ABUTMENT - PLAN
SCALE 1:16

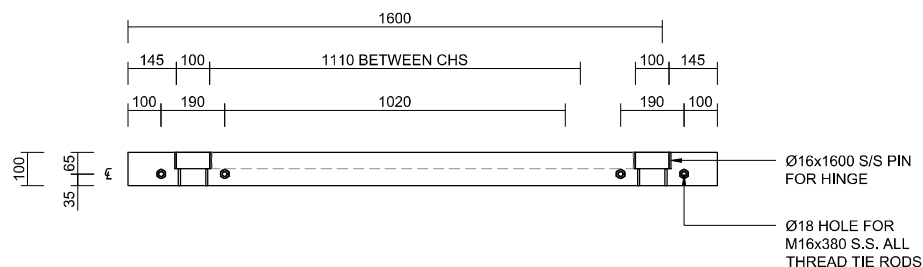

GANGWAY ABUTMENT - ELEVATION
SCALE 1:16

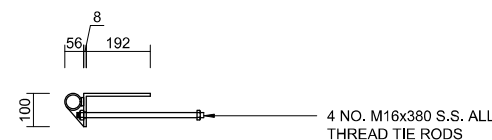

GANGWAY ABUTMENT - SECTION
SCALE 1:16

PLANS AND DOCUMENTS
referred to in the PDA
DEVELOPMENT APPROVAL

Approval no: DEV2024/1582

Date: 12/05/2025



Certified by:
Atol Dreise Consulting Pty Ltd
Shaun Dreise
Principal Engineer
RPEQ: 09148

GC MARINE PTY LTD

PHONE: (07) 5597 5967
E-MAIL: INFO@GCMARINE.COM.AU
ABN: 96 602 996 672
ADDRESS: 16 WRIGHTS PLACE
ARUNDEL QLD 4214

CLIENT:
**AUSTRALIAN
COASTGUARD**



PROJECT NAME:
NEW COASTGUARD PONTOON

PROJECT ADDRESS:
**25 SIR LESLIE THIESS DRIVE
TOWNSVILLE CITY
QLD 4810**

DRAWING TITLE:
GANGWAY DETAILS

PAGE 2 OF 2

3 OF 3

DRAWING NUMBER:


W302

REVISION: SCALE:
10 AS SHOWN@A3


REV	DR	DATE	AMENDMENTS
0	HP	1.11.24	ISSUE FOR TENDER
1	HP	16.12.24	ISSUE FOR REVIEW
2	SZ	16.12.24	ISSUE FOR REVIEW
3	HP	18.12.24	ISSUE FOR REVIEW
4	PDV	10.01.25	ISSUE FOR REVIEW
5	PDV	22.01.25	AMEND POST DETAILS
6	PDV	22.01.25	AMEND GATE SWING
7	JB	07.03.25	ISSUE FOR REVIEW
8	JB	13.03.25	ISSUE FOR REVIEW
9	JB	24.03.25	W104, G'WAY, FREEBOARD
10	JB	03.04.25	AMEND CW

COPYRIGHT RESERVED
THIS DRAWING CONTAINS CONCEPTS AND
INFORMATION THAT ARE SUBJECT TO
COPYRIGHT. USE OR REPRODUCTION OF
THIS MATERIAL IN WHOLE OR PART
WITHOUT THE WRITTEN PERMISSION OF
GC MARINE MAY CONSTITUTE AN
INFRINGEMENT OF COPYRIGHT.


GCM-2104

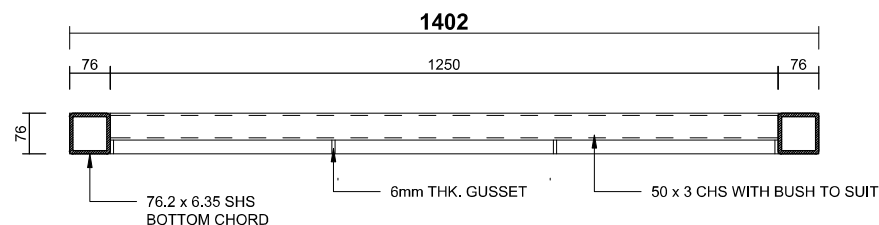


CONNECTION BRACKET TO ABUTMENT
SCALE 1:10

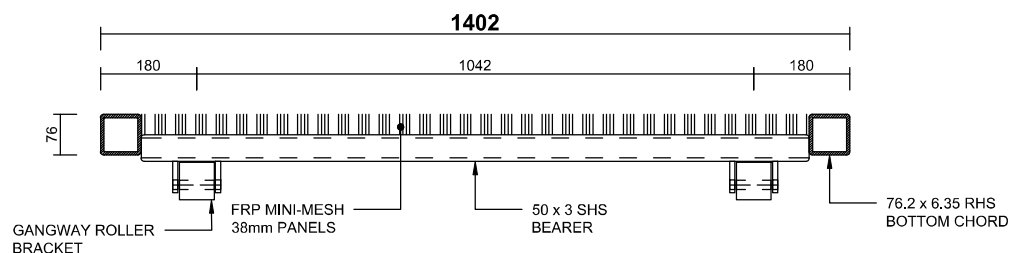

GANGWAY ROLLER FRONT ELEVATION
SCALE 1:10

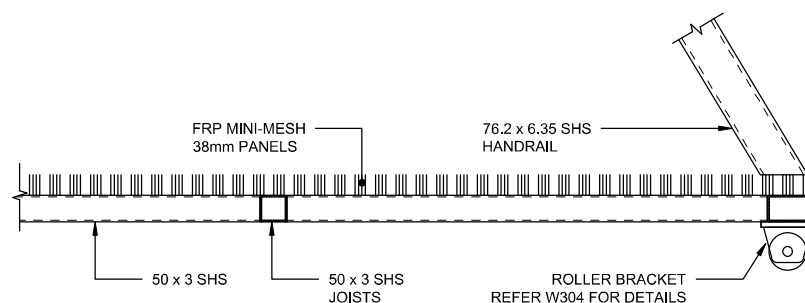

DETAIL 2
SCALE 1:10

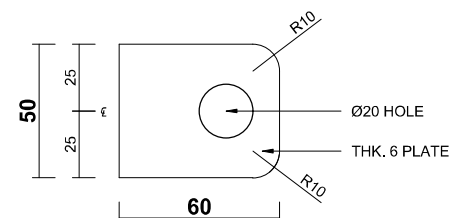

LUG DETAIL
SCALE 1:2

DWG W303

AMENDED IN RED

By: Jocelyn Bowyer

Date: 09/05/2025



PLANS AND DOCUMENTS
referred to in the PDA
DEVELOPMENT APPROVAL

Approval no: DEV2024/1582

Date: 12/05/2025



Certified by:
Atoi Dreise Consulting Pty Ltd
Shaun Dreise
Principal Engineer
RPEQ: 09148

GC MARINE PTY LTD

PHONE: (07) 5597 5967
E-MAIL: INFO@GCMARINE.COM.AU
ABN: 96 602 996 672
ADDRESS: 16 WRIGHTS PLACE
ARUNDEL QLD 4214

CLIENT:
AUSTRALIAN COASTGUARD



PROJECT NAME:
NEW COASTGUARD PONTOON

PROJECT ADDRESS:
**25 SIR LESLIE THIESS DRIVE
TOWNSVILLE CITY
QLD 4810**

DRAWING TITLE:
TRANSITION PLATE DETAILS


DRAWING NUMBER:
W304

REVISION: SCALE:
10 AS SHOWN@A3


REV	DR	DATE	AMENDMENTS
0	HP	1.11.24	ISSUE FOR TENDER
1	HP	16.12.24	ISSUE FOR REVIEW
2	SZ	16.12.24	ISSUE FOR REVIEW
3	HP	18.12.24	ISSUE FOR REVIEW
4	PDV	10.01.25	ISSUE FOR REVIEW
5	PDV	22.01.25	AMEND POST DETAILS
6	PDV	22.01.25	AMEND GATE SWING
7	JB	07.03.25	ISSUE FOR REVIEW
8	JB	13.03.25	ISSUE FOR REVIEW
9	JB	24.03.25	W104, G'WAY, FREEBOARD
10	JB	03.04.25	AMEND CW

COPYRIGHT RESERVED
THIS DRAWING CONTAINS CONCEPTS AND INFORMATION THAT ARE SUBJECT TO COPYRIGHT. USE OR REPRODUCTION OF THIS MATERIAL IN WHOLE OR PART WITHOUT THE WRITTEN PERMISSION OF GC MARINE MAY CONSTITUTE AN INFRINGEMENT OF COPYRIGHT.


GCM-2104

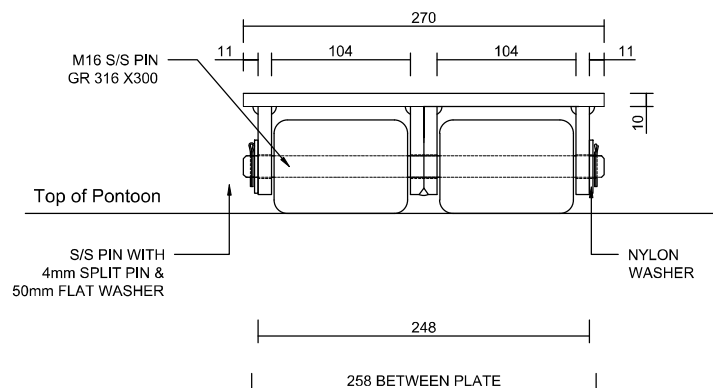


ROLLER ASSEMBLY ELEVATION VIEW
SCALE 1:4

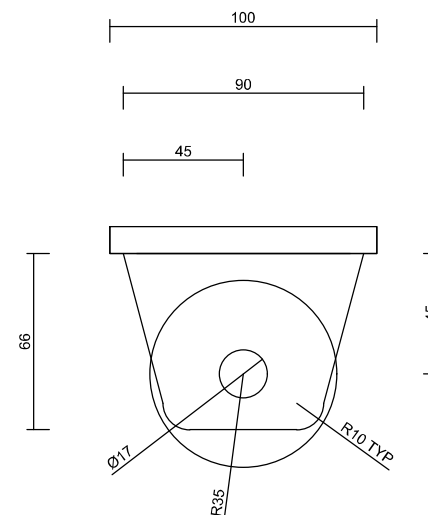

ROLLER ASSEMBLY SIDE VIEW
SCALE 1:2

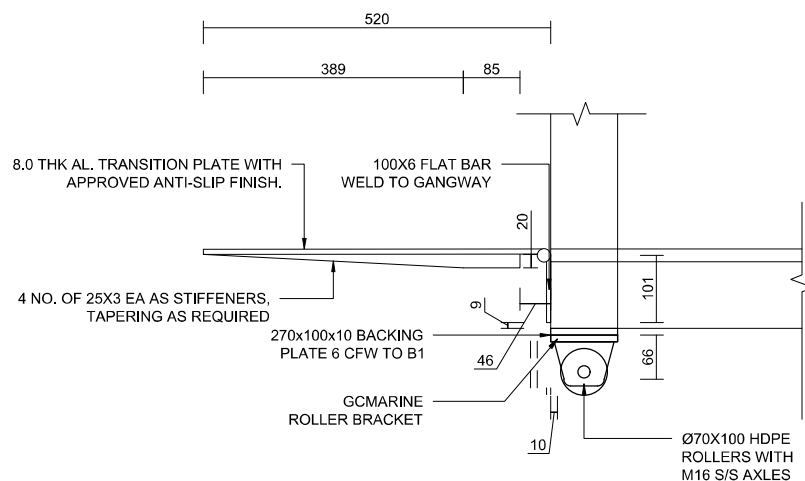

TRANSITION PLATE SIDE VIEW
SCALE 1:8

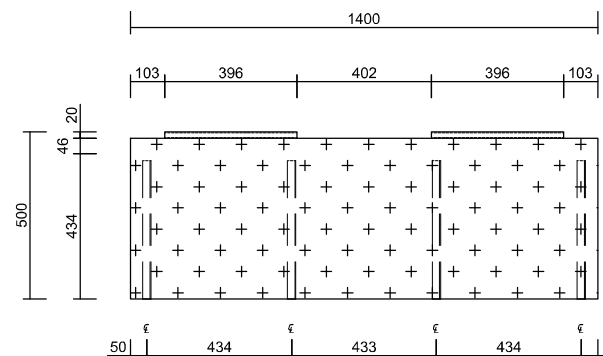

TRANSITION PLATE PLAN VIEW
SCALE 1:16

PLANS AND DOCUMENTS referred to in the PDA DEVELOPMENT APPROVAL

Approval no: DEV2024/1582



Date: 12/05/2025



TRANSITION PLATE SIDE VIEW
SCALE 1:8

Certified by:
AtoI Dreise Consulting Pty Ltd
Shaun Dreise
Principal Engineer
RPEQ: 09148

Approval no: DEV2024/1582
Date: 12/05/2025

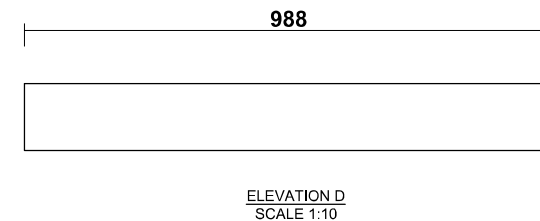 

Certified by:
Atol Dreise Consulting Pty Ltd
Shaun Dreise
Principal Engineer
RPEQ: 09148



PHONE: (07) 5597 5967
E-MAIL: INFO@GCMARINE.COM.AU
ABN: 96 602 996 672
ADDRESS: 16 WRIGHTS PLACE
ARUNDEL QLD 4214

CLIENT:
AUSTRALIAN
COASTGUARD

PROJECT ADDRESS:
25 SIR LESLIE THIESS DRIVE
TOWNSVILLE CITY
QLD 4810

DRAWING TITLE:
INTERNAL PILE BRACKET
DETAILS - CORNER

DRAWING NUMBER: W402	
REVISION: 10	SCALE: AS SHOWN@A3

REV	DR	DATE	AMENDMENTS
0	HP	1.11.24	ISSUE FOR TENDER
1	HP	16.12.24	ISSUE FOR REVIEW
2	SZ	16.12.24	ISSUE FOR REVIEW
3	HP	18.12.24	ISSUE FOR REVIEW
4	PDV	10.01.25	ISSUE FOR REVIEW
5	PDV	22.01.25	AMEND POST DETAILS
6	PDV	22.01.25	AMEND GATE SWING
7	JB	07.03.25	ISSUE FOR REVIEW
8	JB	13.03.25	ISSUE FOR REVIEW
9	JB	24.03.25	W104, G'WAY, FREEBOARD
10	JB	03.04.25	AMEND CW

COPYRIGHT RESERVED
THIS DRAWING CONTAINS CONCEPTS AND
INFORMATION THAT ARE SUBJECT TO
COPYRIGHT. USE OR REPRODUCTION OF
THIS MATERIAL IN WHOLE OR PART
WITHOUT THE WRITTEN PERMISSION OF
GC MARINE MAY CONSTITUTE AN
INFRINGEMENT OF COPYRIGHT.

GCM-2104

GC MARINE PTY LTD

PHONE: (07) 5597 5967
E-MAIL: INFO@GCMARINE.COM.AU
ABN: 96 602 996 672
ADDRESS: 16 WRIGHTS PLACE
ARUNDEL QLD 4214

CLIENT:

AUSTRALIAN
COASTGUARD



PROJECT NAME:

NEW COASTGUARD PONTOON

PROJECT ADDRESS:

25 SIR LESLIE THIESS DRIVE
TOWNSVILLE CITY
QLD 4810

DRAWING TITLE:

PILE RING DETAILS

DRAWING NUMBER:

W403

REVISION:

10


SCALE:

AS SHOWN@A3


REV	DR	DATE	AMENDMENTS
0	HP	1.11.24	ISSUE FOR TENDER
1	HP	16.12.24	ISSUE FOR REVIEW
2	SZ	16.12.24	ISSUE FOR REVIEW
3	HP	18.12.24	ISSUE FOR REVIEW
4	PDV	10.01.25	ISSUE FOR REVIEW
5	PDV	22.01.25	AMEND POST DETAILS
6	PDV	22.01.25	AMEND GATE SWING
7	JB	07.03.25	ISSUE FOR REVIEW
8	JB	13.03.25	ISSUE FOR REVIEW
9	JB	24.03.25	W104, G'WAY, FREEBOARD
10	JB	03.04.25	AMEND CW

COPYRIGHT RESERVED
THIS DRAWING CONTAINS CONCEPTS AND
INFORMATION THAT ARE SUBJECT TO
COPYRIGHT. USE OR REPRODUCTION OF
THIS MATERIAL IN WHOLE OR PART
WITHOUT THE WRITTEN PERMISSION OF
GC MARINE MAY CONSTITUTE AN
INFRINGEMENT OF COPYRIGHT.

GCM-2104

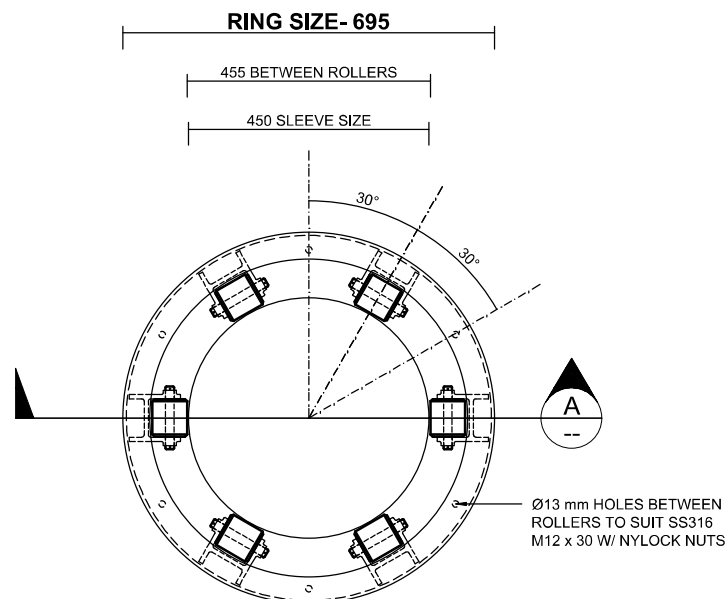

PLAN VIEW
SCALE 1:10

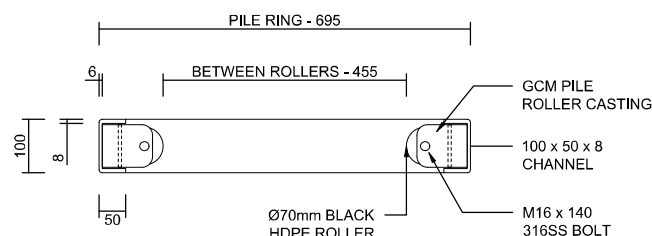

DETAIL A - ELEVATION VIEW
SCALE 1:10

PLANS AND DOCUMENTS
referred to in the PDA
DEVELOPMENT APPROVAL

Approval no: DEV2024/1582

Date: 12/05/2025



Certified by:
Atol Dreise Consulting Pty Ltd
Shaun Dreise
Principal Engineer
RPEQ: 09148

GC MARINE PTY LTD

PHONE: (07) 5597 5967
E-MAIL: INFO@GCMARINE.COM.AU
ABN: 96 602 996 672
ADDRESS: 16 WRIGHTS PLACE
ARUNDEL QLD 4214

CLIENT:
AUSTRALIAN COASTGUARD



PROJECT NAME:
NEW COASTGUARD PONTOON

PROJECT ADDRESS:
**25 SIR LESLIE THIESS DRIVE
TOWNSVILLE CITY
QLD 4810**

DRAWING TITLE:
**2M MOORING POST DETAILS
PAGE 1 OF 2**



DRAWING NUMBER:
W501

REVISION: SCALE:
10 AS SHOWN@A3

REV	DR	DATE	AMENDMENTS
0	HP	1.11.24	ISSUE FOR TENDER
1	HP	16.12.24	ISSUE FOR REVIEW
2	SZ	16.12.24	ISSUE FOR REVIEW
3	HP	18.12.24	ISSUE FOR REVIEW
4	PDV	10.01.25	ISSUE FOR REVIEW
5	PDV	22.01.25	AMEND POST DETAILS
6	PDV	22.01.25	AMEND GATE SWING
7	JB	07.03.25	ISSUE FOR REVIEW
8	JB	13.03.25	ISSUE FOR REVIEW
9	JB	24.03.25	W104, G'WAY, FREEBOARD
10	JB	03.04.25	AMEND CW

COPYRIGHT RESERVED
THIS DRAWING CONTAINS CONCEPTS AND
INFORMATION THAT ARE SUBJECT TO
COPYRIGHT. USE OR REPRODUCTION OF
THIS MATERIAL IN WHOLE OR PART
WITHOUT THE WRITTEN PERMISSION OF
GC MARINE MAY CONSTITUTE AN
INFRINGEMENT OF COPYRIGHT.

GCM-2104

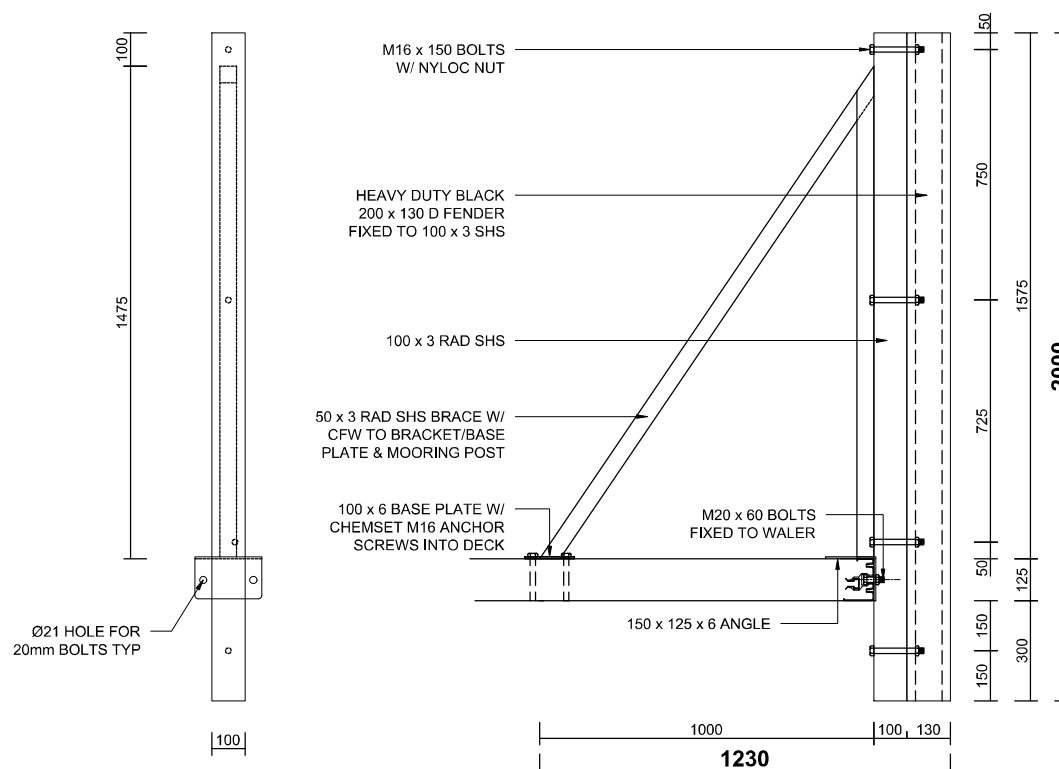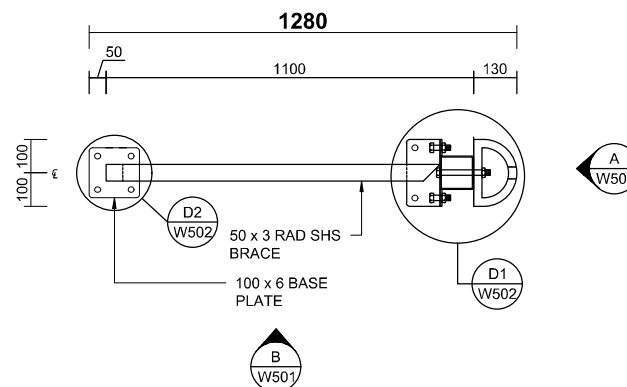

PLANS AND DOCUMENTS
referred to in the PDA
DEVELOPMENT APPROVAL

Approval no: DEV2024/1582

Date: 12/05/2025



Certified by:
AtoI Dreise Consulting Pty Ltd
Shaun Dreise
Principal Engineer
RPEQ: 09148

GC MARINE PTY LTD

PHONE: (07) 5597 5967
E-MAIL: INFO@GCMARINE.COM.AU
ABN: 96 602 996 672
ADDRESS: 16 WRIGHTS PLACE
ARUNDEL QLD 4214

CLIENT:
AUSTRALIAN COASTGUARD



PROJECT NAME:
NEW COASTGUARD PONTOON

PROJECT ADDRESS:
**25 SIR LESLIE THIESS DRIVE
TOWNSVILLE CITY
QLD 4810**

DRAWING TITLE:
**2M MOORING POST DETAILS
PAGE 2 OF 2**


DRAWING NUMBER:
W502

REVISION: SCALE:
10 AS SHOWN@A3


REV	DR	DATE	AMENDMENTS
0	HP	1.11.24	ISSUE FOR TENDER
1	HP	16.12.24	ISSUE FOR REVIEW
2	SZ	16.12.24	ISSUE FOR REVIEW
3	HP	18.12.24	ISSUE FOR REVIEW
4	PDV	10.01.25	ISSUE FOR REVIEW
5	PDV	22.01.25	AMEND POST DETAILS
6	PDV	22.01.25	AMEND GATE SWING
7	JB	07.03.25	ISSUE FOR REVIEW
8	JB	13.03.25	ISSUE FOR REVIEW
9	JB	24.03.25	W104, G'WAY, FREEBOARD
10	JB	03.04.25	AMEND CW

COPYRIGHT RESERVED
THIS DRAWING CONTAINS CONCEPTS AND
INFORMATION THAT ARE SUBJECT TO
COPYRIGHT. USE OR REPRODUCTION OF
THIS MATERIAL IN WHOLE OR PART
WITHOUT THE WRITTEN PERMISSION OF
GC MARINE MAY CONSTITUTE AN
INFRINGEMENT OF COPYRIGHT.

GCM-2104

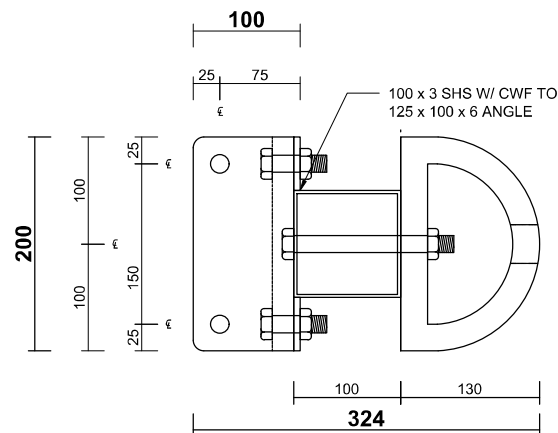

MOORING POST ASSEMBLY
TOP VIEW - DETAIL 1
SCALE 1:5

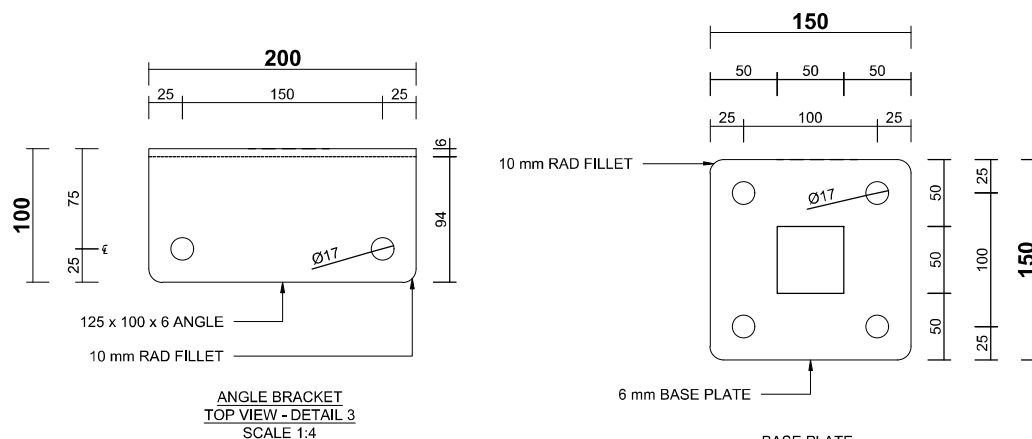

ANGLE BRACKET
TOP VIEW - DETAIL 3
SCALE 1:4

BASE PLATE
TOP VIEW - DETAIL 2
SCALE 1:4

PLANS AND DOCUMENTS
referred to in the PDA
DEVELOPMENT APPROVAL

Approval no: DEV2024/1582

Date: 12/05/2025



Certified by:
Atol Dreise Consulting Pty Ltd
Shaun Dreise
Principal Engineer
RPEQ: 09148



GC MARINE PTY LTD

PHONE: (07) 5597 5967
E-MAIL: INFO@GCMARINE.COM.AU
ABN: 96 602 996 672
ADDRESS: 16 WRIGHTS PLACE
ARUNDEL QLD 4214

CLIENT:

AUSTRALIAN
COASTGUARD



PROJECT NAME:

NEW COASTGUARD PONTOON

PROJECT ADDRESS:

25 SIR LESLIE THIESS DRIVE
TOWNSVILLE CITY
QLD 4810

DRAWING TITLE:

1M MOORING POST DETAILS

DRAWING NUMBER:

W503

REVISION:

SCALE:


10

AS SHOWN@A3


REV	DR	DATE	AMENDMENTS
0	HP	1.11.24	ISSUE FOR TENDER
1	HP	16.12.24	ISSUE FOR REVIEW
2	SZ	16.12.24	ISSUE FOR REVIEW
3	HP	18.12.24	ISSUE FOR REVIEW
4	PDV	10.01.25	ISSUE FOR REVIEW
5	PDV	22.01.25	AMEND POST DETAILS
6	PDV	22.01.25	AMEND GATE SWING
7	JB	07.03.25	ISSUE FOR REVIEW
8	JB	13.03.25	ISSUE FOR REVIEW
9	JB	24.03.25	W104, G'WAY, FREEBOARD
10	JB	03.04.25	AMEND CW

COPYRIGHT RESERVED
THIS DRAWING CONTAINS CONCEPTS AND
INFORMATION THAT ARE SUBJECT TO
COPYRIGHT. USE OR REPRODUCTION OF
THIS MATERIAL IN WHOLE OR PART
WITHOUT THE WRITTEN PERMISSION OF
GC MARINE MAY CONSTITUTE AN
INFRINGEMENT OF COPYRIGHT.

GCM-2104

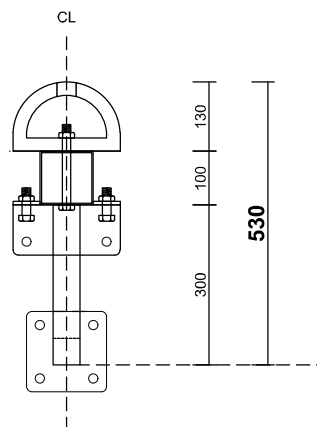

ELEVATION VIEW
SCALE 1:10

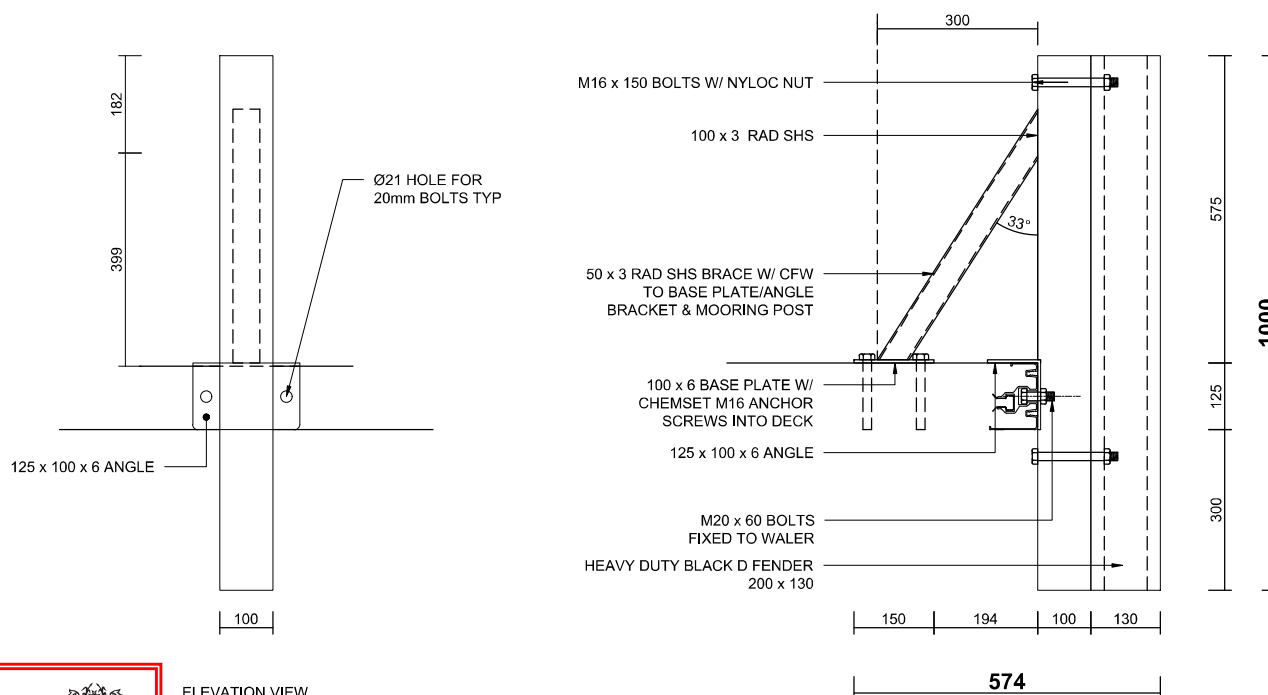

END VIEW
SCALE 1:10

ELEVATION VIEW
SCALE 1:10

PLANS AND DOCUMENTS
referred to in the PDA
DEVELOPMENT APPROVAL

Approval no: DEV2024/1582

Date: 12/05/2025



Certified by:
Atol Dreise Consulting Pty Ltd
Shaun Dreise
Principal Engineer
RPEQ: 09148

PLANS AND DOCUMENTS
referred to in the PDA
DEVELOPMENT APPROVAL

Approval no: DEV2024/1582

Date: 12/05/2025



GC MARINE PTY LTD

PHONE: (07) 5597 5967
E-MAIL: INFO@GCMARINE.COM.AU
ABN: 96 602 996 672
ADDRESS: 16 WRIGHTS PLACE
ARUNDEL QLD 4214

CLIENT:

AUSTRALIAN
COASTGUARD



PROJECT NAME:

NEW COASTGUARD PONTOON

PROJECT ADDRESS:

25 SIR LESLIE THIESS DRIVE
TOWNSVILLE CITY
QLD 4810

DRAWING TITLE:

SECURITY GATE DETAILS
PAGE 1 OF 2

DRAWING NUMBER:

W504

REVISION:

SCALE:


10

AS SHOWN@A3

REV	DR	DATE	AMENDMENTS
0	HP	1.11.24	ISSUE FOR TENDER
1	HP	16.12.24	ISSUE FOR REVIEW
2	SZ	16.12.24	ISSUE FOR REVIEW
3	HP	18.12.24	ISSUE FOR REVIEW
4	PDV	10.01.25	ISSUE FOR REVIEW
5	PDV	22.01.25	AMEND POST DETAILS
6	PDV	22.01.25	AMEND GATE SWING
7	JB	07.03.25	ISSUE FOR REVIEW
8	JB	13.03.25	ISSUE FOR REVIEW
9	JB	24.03.25	W104, G'WAY, FREEBOARD
10	JB	03.04.25	AMEND CW

COPYRIGHT RESERVED
THIS DRAWING CONTAINS CONCEPTS AND
INFORMATION THAT ARE SUBJECT TO
COPYRIGHT. USE OR REPRODUCTION OF
THIS MATERIAL IN WHOLE OR PART
WITHOUT THE WRITTEN PERMISSION OF
GC MARINE MAY CONSTITUTE AN
INFRINGEMENT OF COPYRIGHT.

GCM-2104

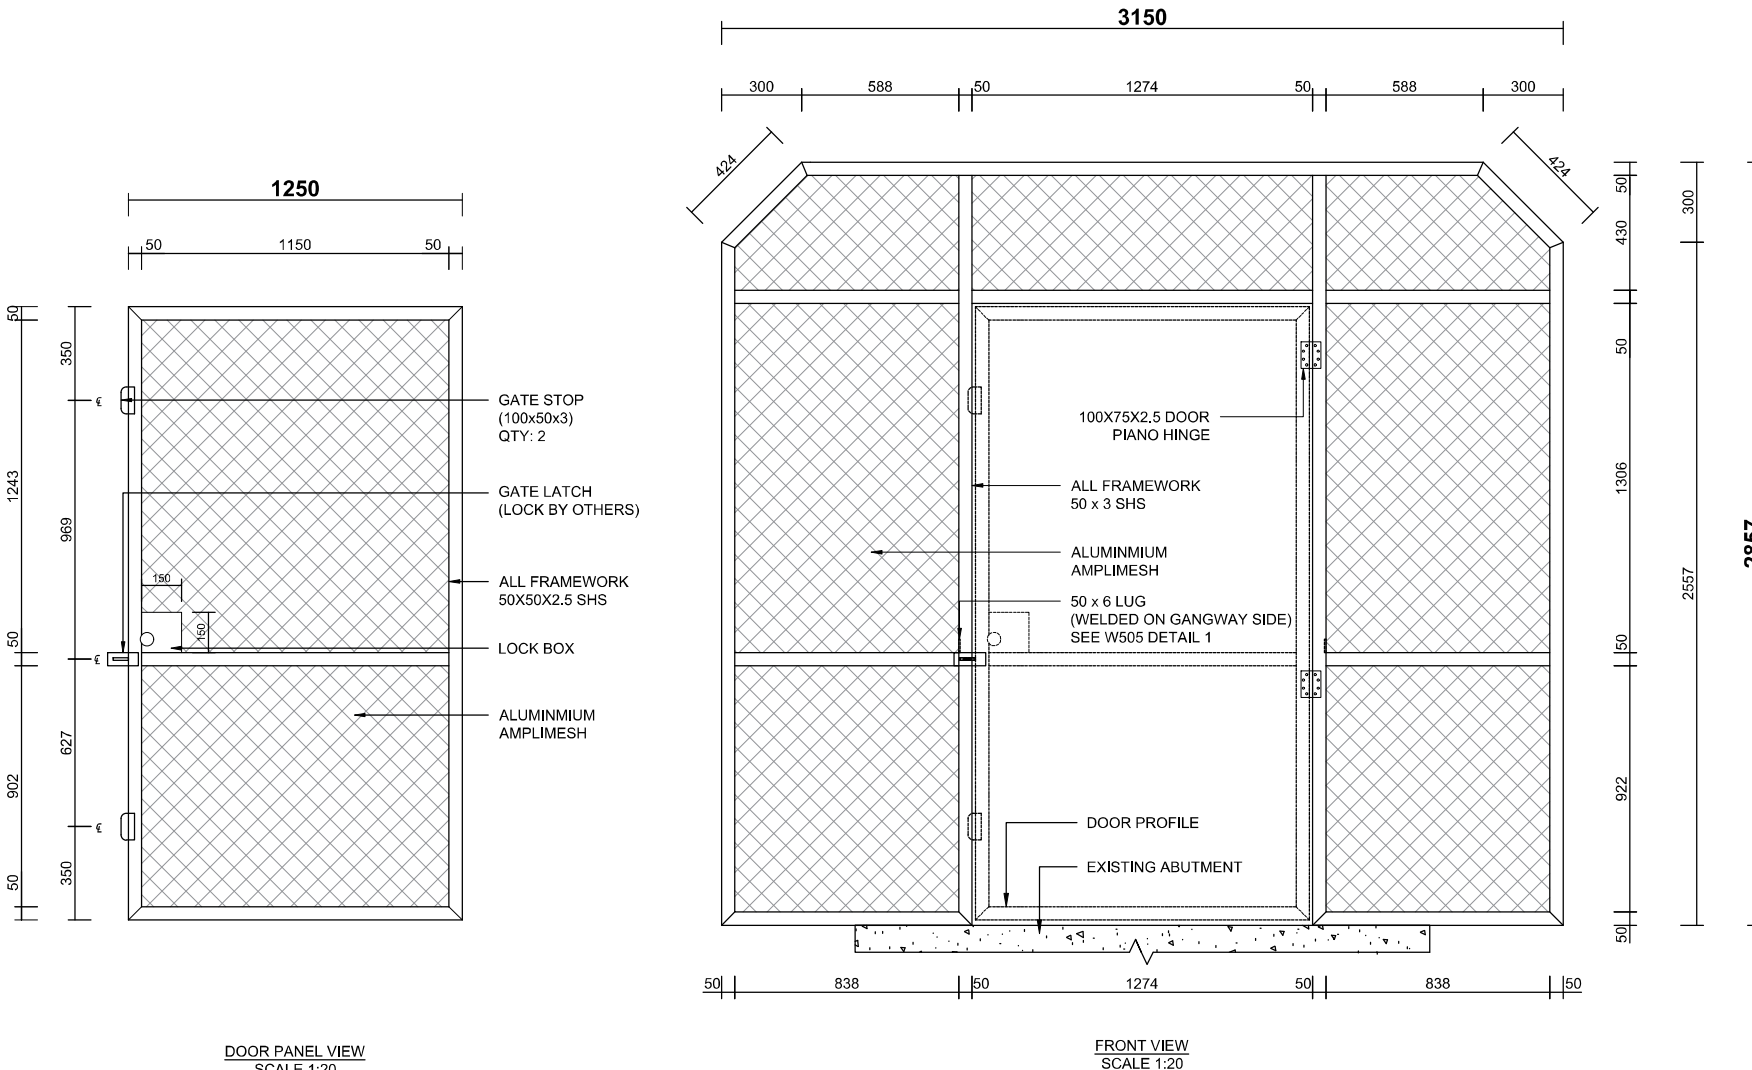


Certified by:
Atol Dreise Consulting Pty Ltd
Shaun Dreise
Principal Engineer
RPEQ: 09148



PLANS AND DOCUMENTS
referred to in the PDA
DEVELOPMENT APPROVAL

Approval no: DEV2024/1582

Date: 12/05/2025

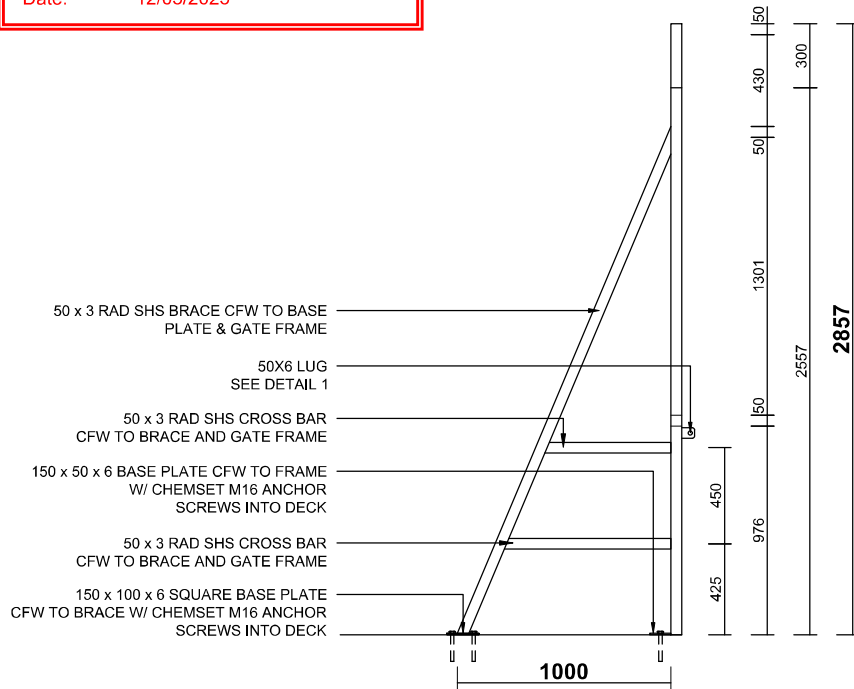

SIDE VIEW
SCALE 1:20

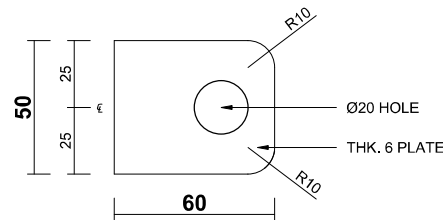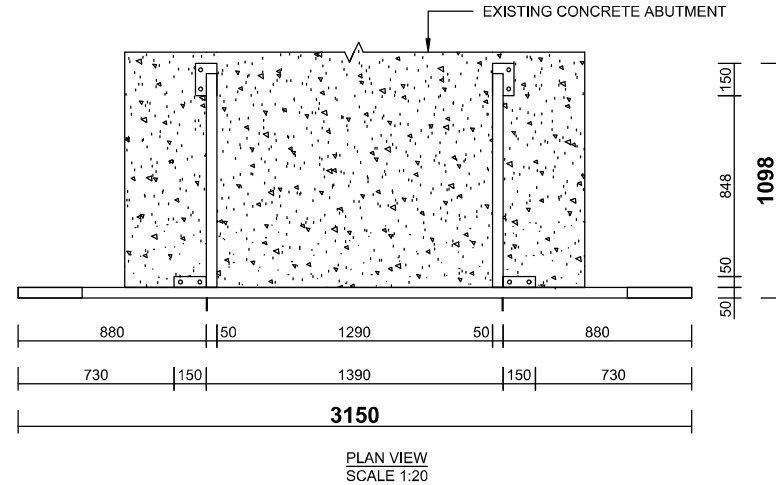

DETAIL 1
SCALE 1:2

Certified by:
Atol Dreise Consulting Pty Ltd
Shaun Dreise
Principal Engineer
RPEQ: 09148



GC MARINE PTY LTD

PHONE: (07) 5597 5967
E-MAIL: INFO@GCMARINE.COM.AU
ABN: 96 602 996 672
ADDRESS: 16 WRIGHTS PLACE
ARUNDEL QLD 4214

CLIENT:
AUSTRALIAN
COASTGUARD



PROJECT NAME:
NEW COASTGUARD PONTOON

PROJECT ADDRESS:
25 SIR LESLIE THIESS DRIVE
TOWNSVILLE CITY
QLD 4810

DRAWING TITLE:
SECURITY GATE DETAILS
PAGE 2 OF 2

DRAWING NUMBER:
W505

REVISION: 10 SCALE: AS SHOWN@A3

REV	DR	DATE	AMENDMENTS
0	HP	1.11.24	ISSUE FOR TENDER
1	HP	16.12.24	ISSUE FOR REVIEW
2	SZ	16.12.24	ISSUE FOR REVIEW
3	HP	18.12.24	ISSUE FOR REVIEW
4	PDV	10.01.25	ISSUE FOR REVIEW
5	PDV	22.01.25	AMEND POST DETAILS
6	PDV	22.01.25	AMEND GATE SWING
7	JB	07.03.25	ISSUE FOR REVIEW
8	JB	13.03.25	ISSUE FOR REVIEW
9	JB	24.03.25	W104, G'WAY, FREEBOARD
10	JB	03.04.25	AMEND CW

COPYRIGHT RESERVED
THIS DRAWING CONTAINS CONCEPTS AND
INFORMATION THAT ARE SUBJECT TO
COPYRIGHT. USE OR REPRODUCTION OF
THIS MATERIAL IN WHOLE OR PART
WITHOUT THE WRITTEN PERMISSION OF
GC MARINE MAY CONSTITUTE AN
INFRINGEMENT OF COPYRIGHT.

GCM-2104