


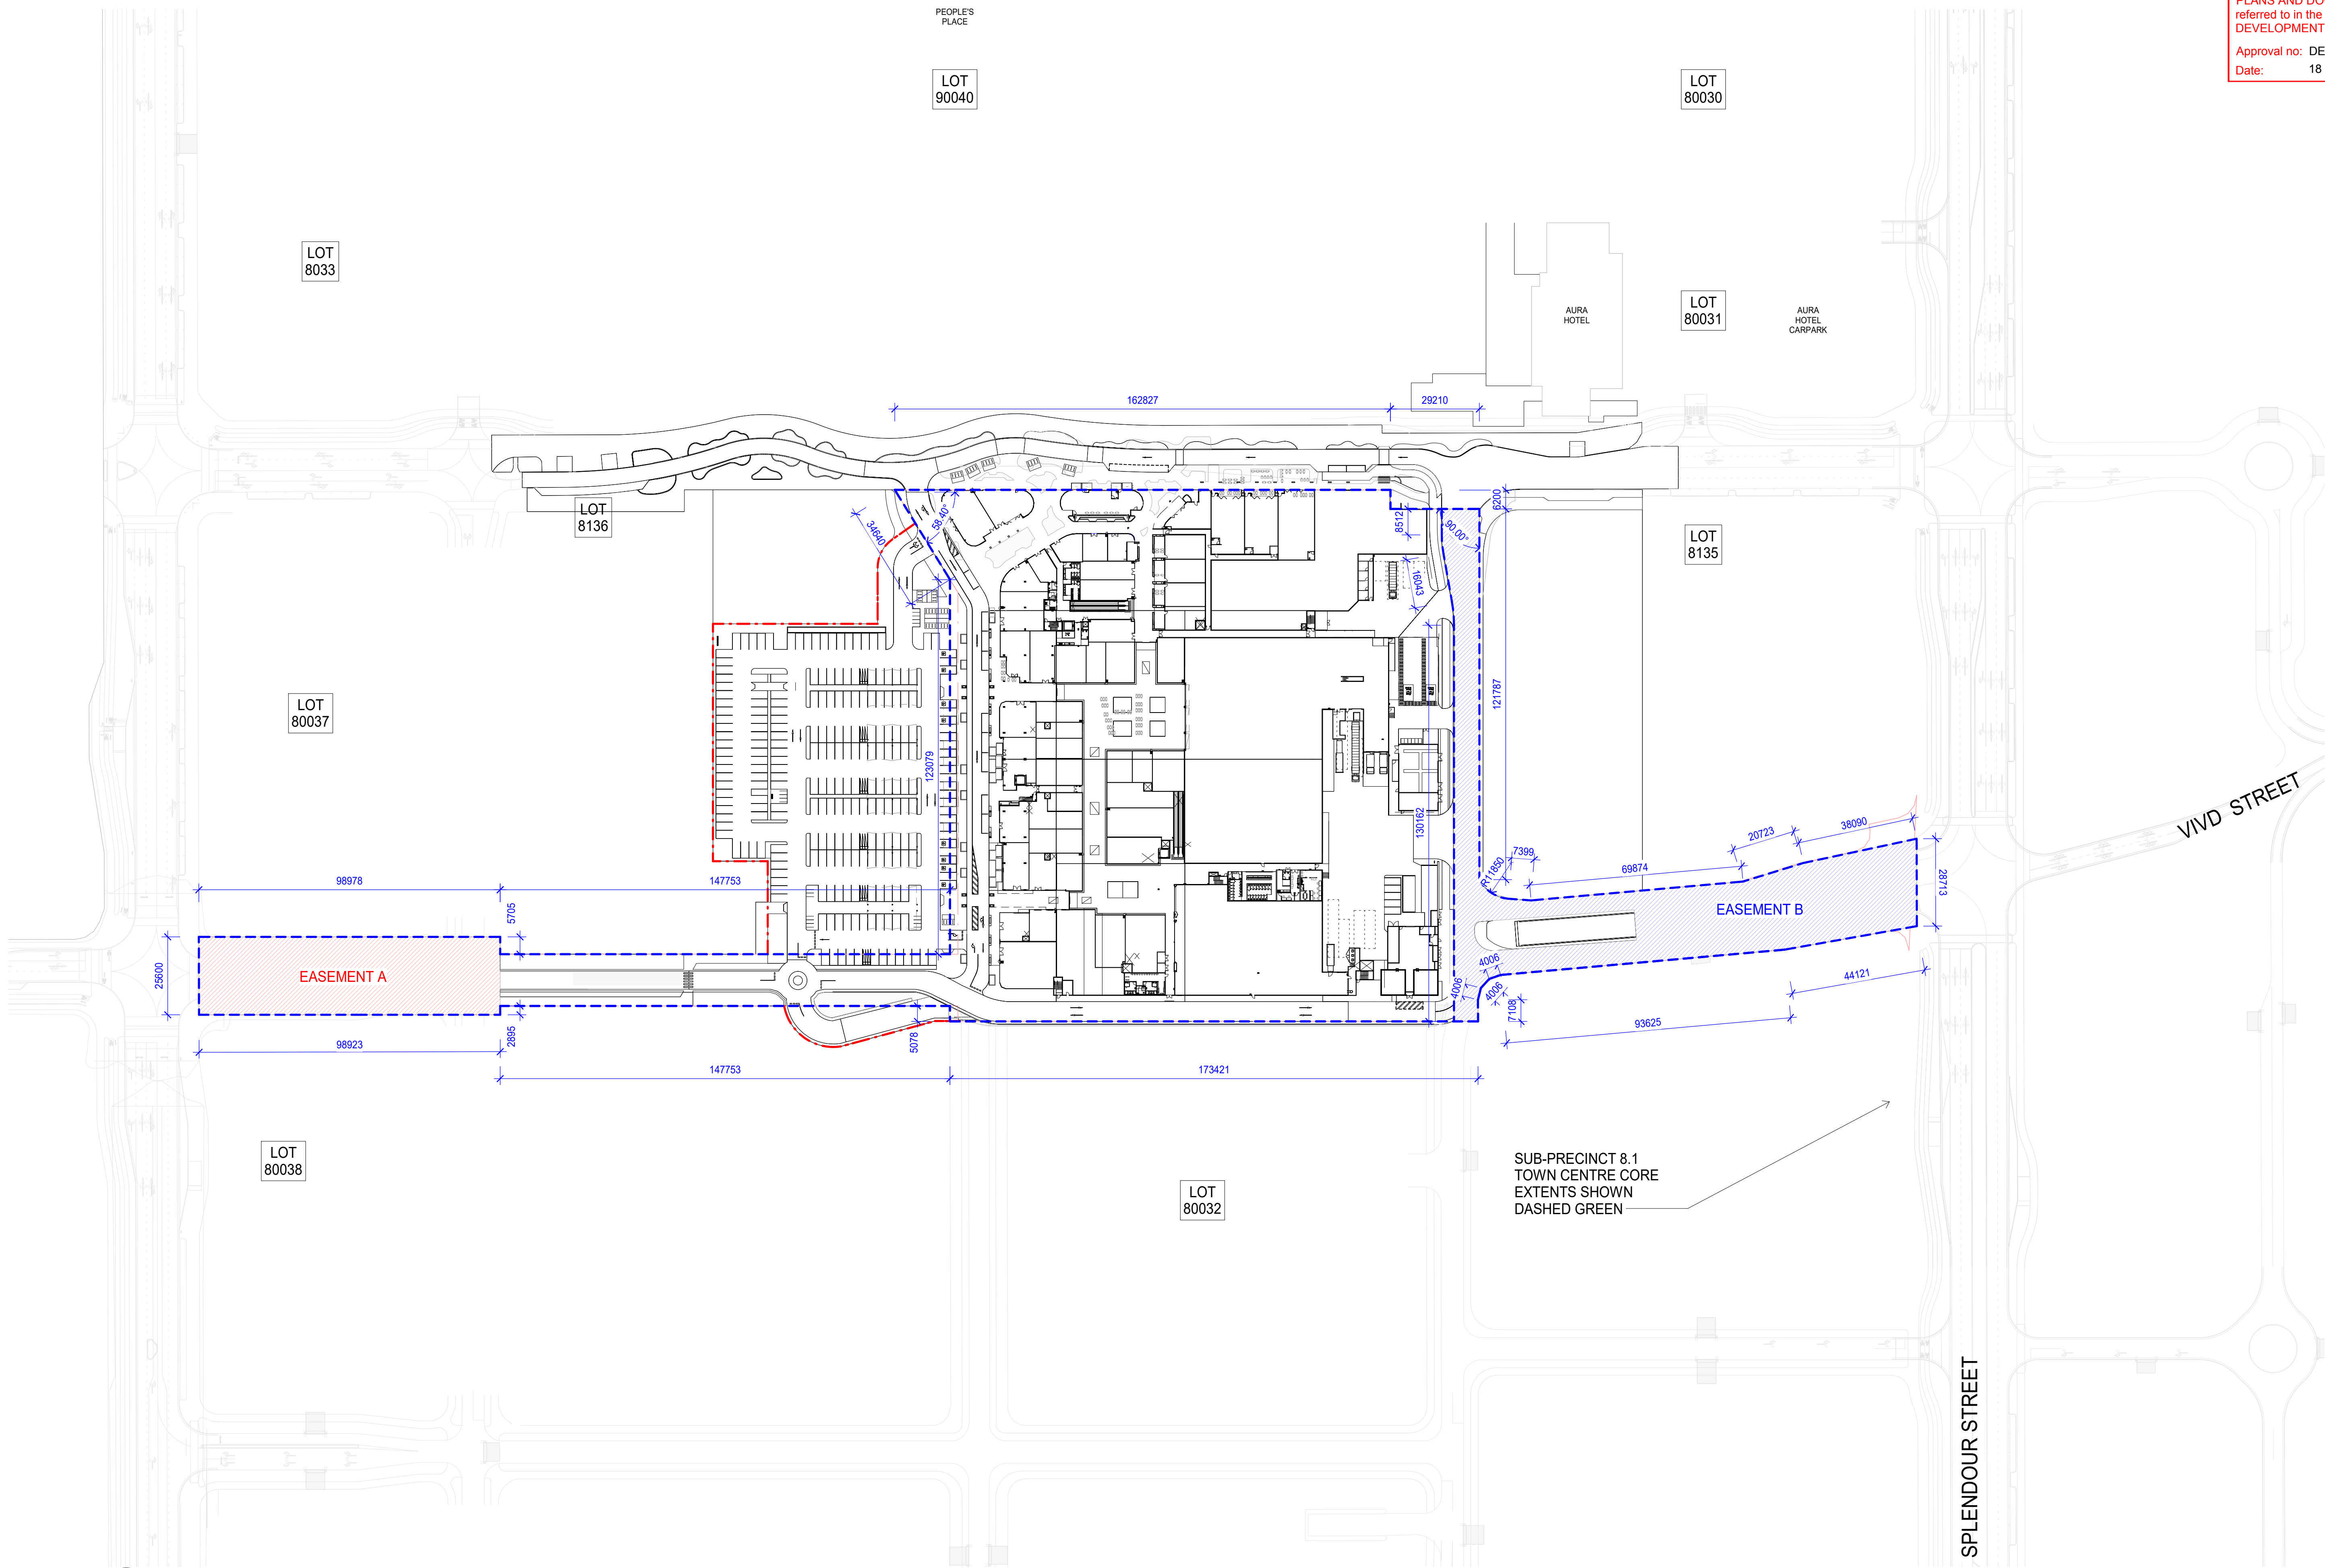

1 01_PLAN_SITE PLAN

001-03 SCALE 1 : 1000

Rev.	Date	Description	Iss.	Appr.
A	14.05.2025	FOR INFORMATION	AC	GC

Do not scale this drawing. Verify all dimensions on site before commencing any work. Copyright © 2025 Buchanan. This drawing remains the property of The Buchanan Group Australia Pty Ltd. Reproduction in whole or in part without prior consent is forbidden.


File
\\ACCDocs\\Buchan\\240206-R24-Aura_Town_Centre\\

Project
AURA TOWN CENTRE
STAGE 1

Project Number
240206

Status
FOR INFORMATION

Date Plotted 14/05/2025 10:56:01 AM
Date Issued 14.05.2025
Scale 1 : 1000 @A1

 

Drawing Title

SITE PLAN - GROUND LEVEL

Drawing Number
A-DA-0012

Easement Plan

Revision
A

BUCHAN

Brisbane Studio
+ 61 7 3859 9222 / buchangroup.com.au