


PLANS AND DOCUMENTS
referred to in the PDA
DEVELOPMENT APPROVAL

Approval no: DEV2025/1601

Date: 30-Jun-2025

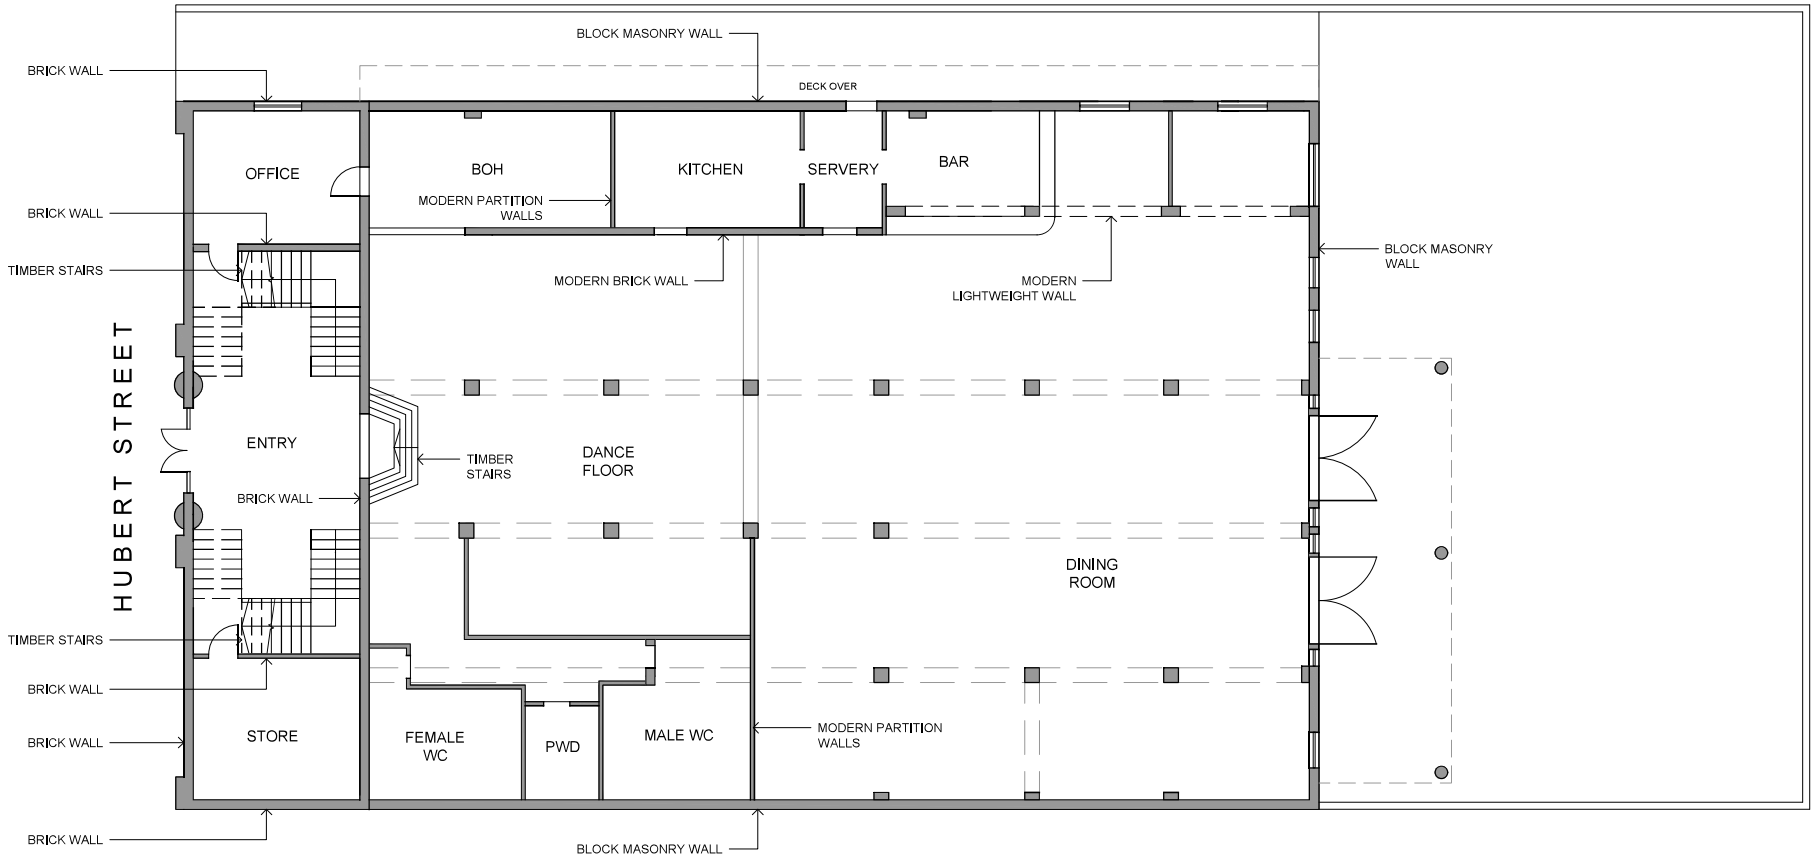

1:150 @ A3
0 1 2 3m



LEVEL 32, 260 GEORGE STREET,
BRISBANE, QLD 4000, AUSTRALIA
TEL: +61 3007 3800
www.urbis.com.au

HERITAGE Urbis Ltd ABN 50 105 296 298
Copyright by Urbis Pty Ltd. This drawing or parts thereof, may not be reproduced for any purpose without the consent of
Urbis Pty Ltd. It is to be used only for the purpose for which it was prepared.
The drawings are to be used in accordance with the specification and any other written instructions issued.
Any other reference shall be referred to the Superintendent for further decision prior to ordering 'supply/installation/
construction'.

PROJECT
5 Hubert Street,
Woolloongabba

CLIENT
TRACE PROJECT
MANAGEMENT

REV	DESCRIPTION	DATE
1	EXISTING CONDITION	KL 14.06.25

DRAWING TITLE
EXISTING CONDITION
GROUND FLOOR PLAN

SCALE
1:150

REV.
1

DRAWING NUMBER
A3.10



TEAM LEADER
SR

PROJECT NO.
P0056220

PLANS AND DOCUMENTS
referred to in the PDA
DEVELOPMENT APPROVAL

Approval no: DEV2025/1601

Date: 30-Jun-2025

 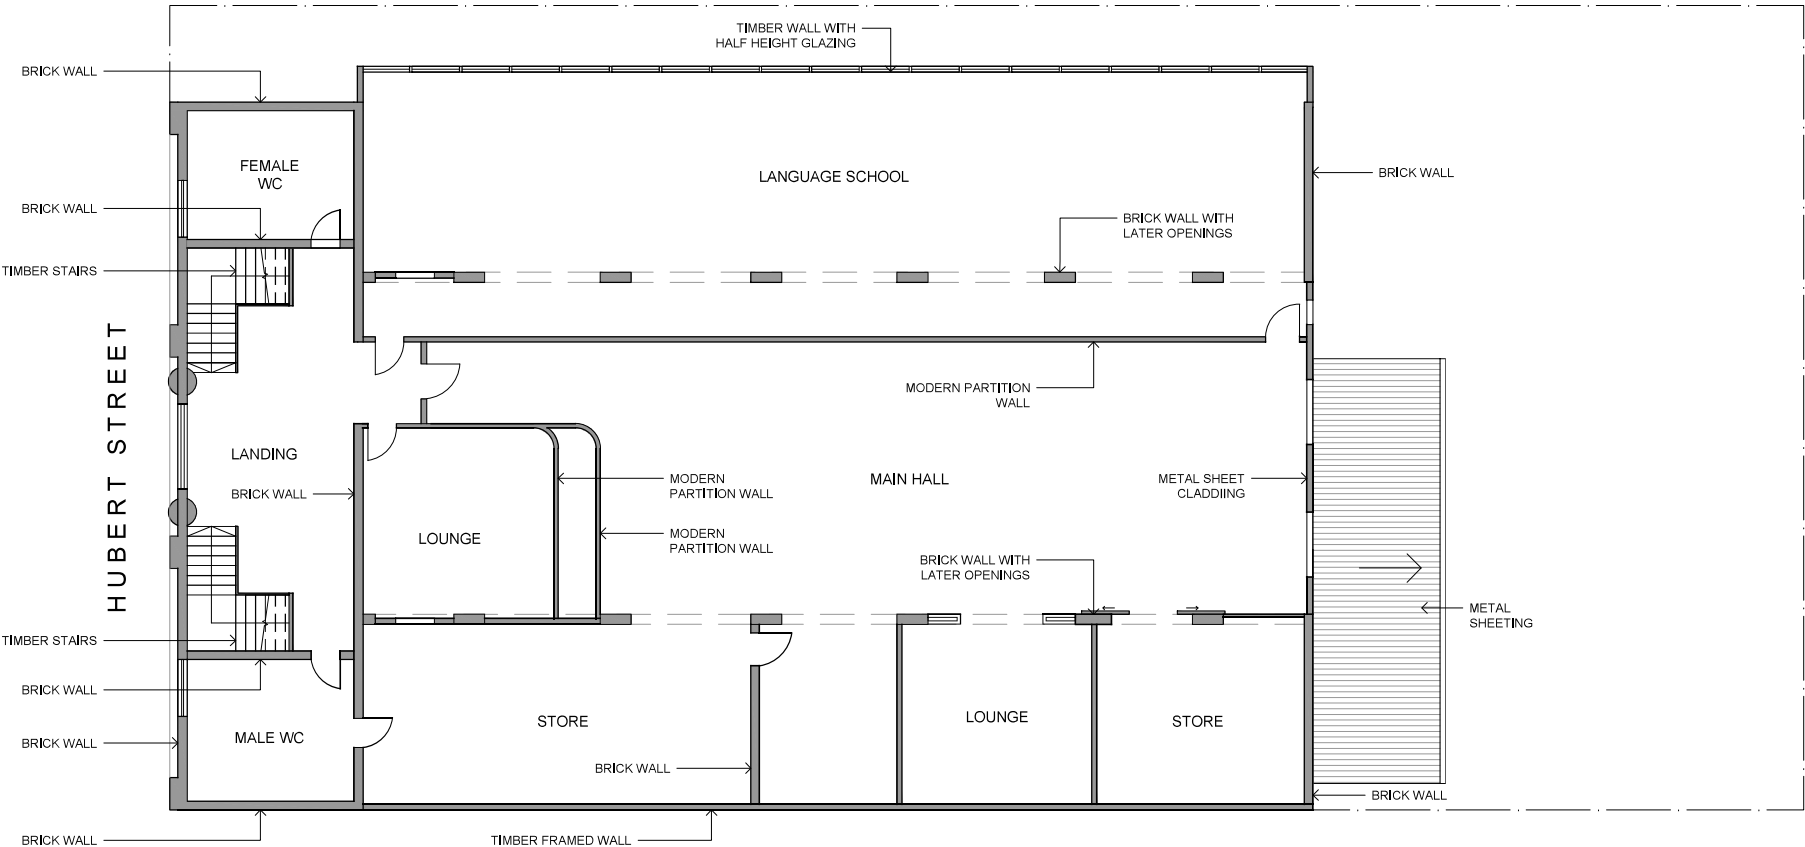

LEVEL 32, 200 GEORGE STREET,
BRISBANE, QLD 4000, AUSTRALIA
TEL: +61 3007 3800
www.urbis.com.au

HERITAGE Urbis Ltd ABN 50 105 296 228
Copyright by URBIS Pty Ltd. This drawing or parts thereof, may not be reproduced for any purpose without the consent of
Urbis Pty Ltd. It is to be used only for the purpose for which it was prepared.
The drawings are to be used in accordance with the specification and any other written instructions issued.
Any discrepancies shall be referred to the Superintendent for further decision prior to ordering any supply/installation/
construction.

PROJECT
5 Hubert Street,
Woolloongabba

CLIENT
TRACE PROJECT
MANAGEMENT

REV	DESCRIPTION	DWN	DATE
1	EXISTING CONDITION	KL	14.06.25

DRAWING TITLE
EXISTING CONDITION
UPPER FLOOR PLAN

SCALE
1:150




REV.
1

DRAWING NUMBER
A3.11

TEAM LEADER
SR

PROJECT NO.
P0056220

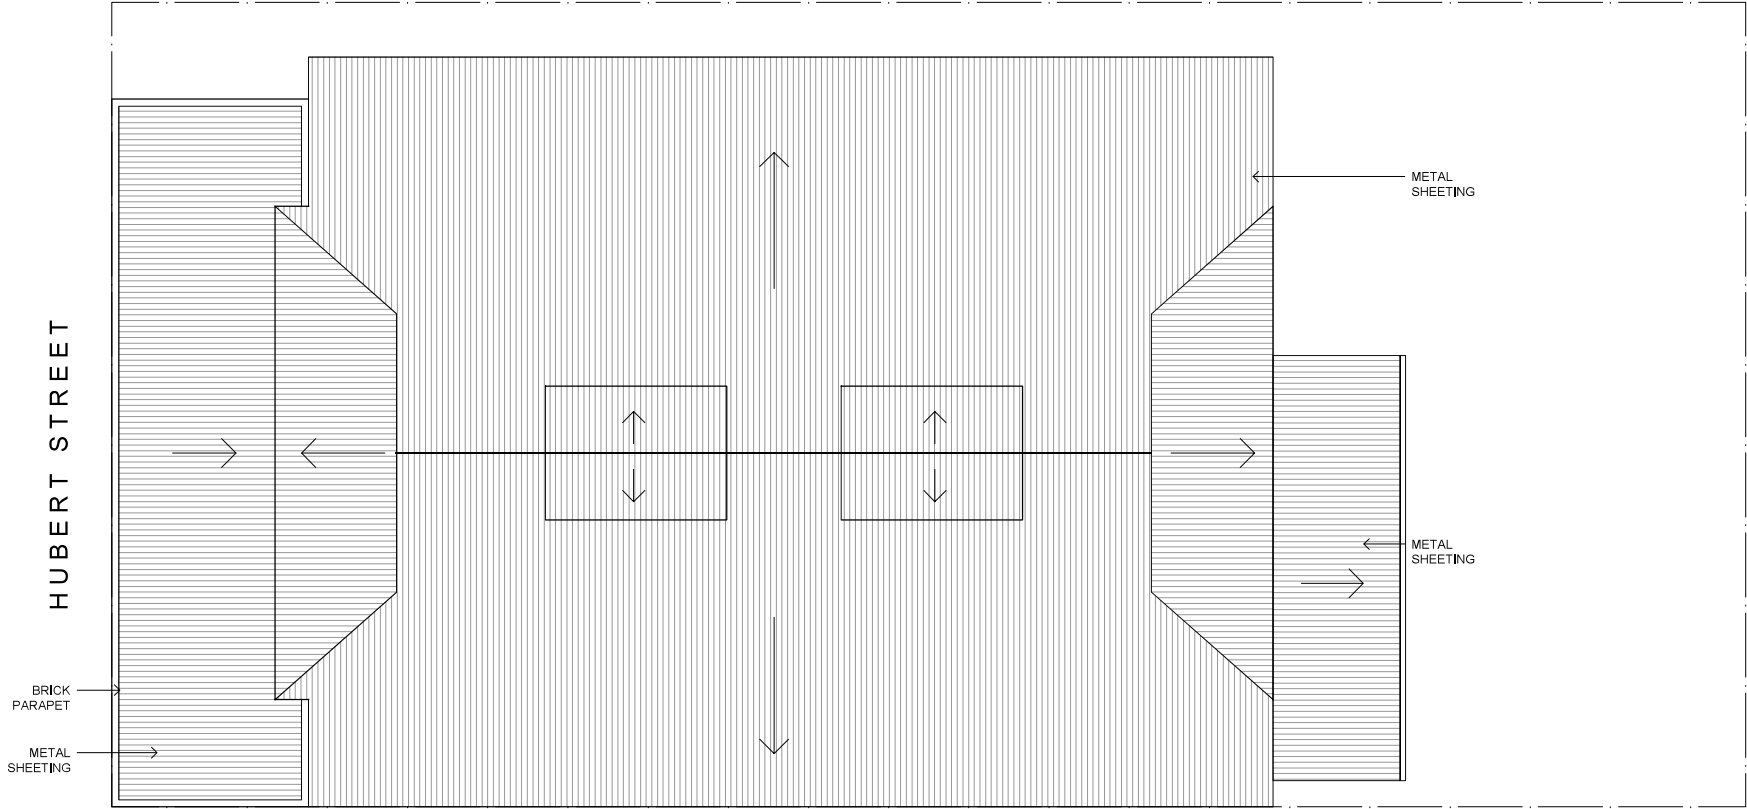

1:150 @ A3
0 1 2 3m



LEVEL 30, 200 GEORGE STREET,
BRISBANE, QLD 4000, AUSTRALIA
TEL: +61 3007 38000
www.urbis.com.au

HERITAGE Urbis Ltd ABN 50 105 296 298
Copyright © Urbis Pty Ltd. This drawing or parts thereof, may not be reproduced for any purpose without the consent of
Urbis Pty Ltd. It is to be used for the purpose of the development approval only.
The drawings are to be used in accordance with the specification and any other written instructions issued.
Any discrepancies shall be referred to the Superintendent for further decision prior to ordering supply/installation/
construction.

PROJECT
5 Hubert Street,
Woolloongabba

CLIENT
TRACE PROJECT
MANAGEMENT

REV	DESCRIPTION	DWN	DATE
1	EXISTING CONDITION	KL	14.06.25

DRAWING TITLE
EXISTING CONDITION
ROOF PLAN

SCALE
1:150

REV.
1


DRAWING NUMBER
A3.12

TEAM LEADER
SR

PROJECT NO.
P0056220



- NOTES:
- ALL BEAMS UNDER LEVEL 1 FLOOR TO BE RETAINED
 - NO DEMOLITION PROPOSED FOR GROUND FLOOR

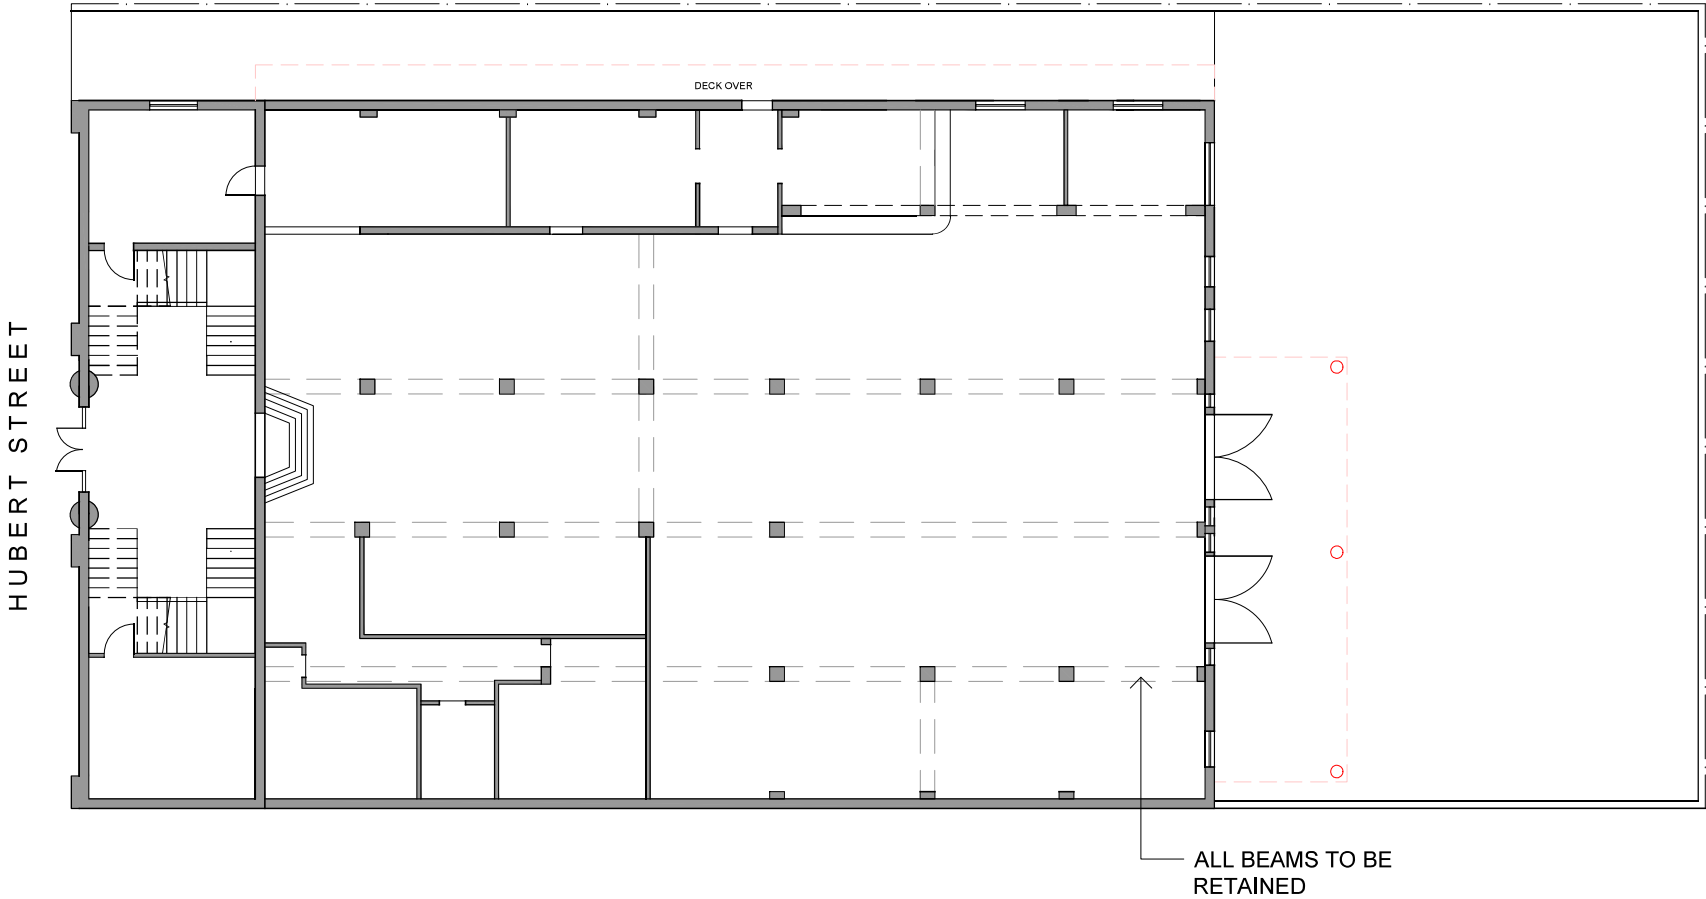

LEVEL 32, 200 GEORGE STREET,
BRISBANE, QLD 4000, AUSTRALIA
TEL: +61 3007 3800
www.urbis.com.au

HERITAGE Urbis Ltd ABN 50 105 206 208
Copyright © Urbis Pty Ltd. This drawing, or parts thereof, may not be reproduced for any purpose without the consent of
Urbis Pty Ltd. It is to be used in accordance with the specification and any other written instructions issued.
The drawings are to be used in accordance with the specification and any other written instructions issued.
Any discrepancies shall be referred to the Superintendent for further decision prior to ordering 'supply/installation/
construction'.

PROJECT
5 Hubert Street,
Woolloongabba

CLIENT
TRACE PROJECT
MANAGEMENT

REV	DESCRIPTION	DATE
1	EXISTING CONDITION	KL 14.06.25

DRAWING TITLE
DEMOLITION
GROUND FLOOR PLAN

SCALE
1:150



REV.
1

DRAWING NUMBER
A3.20

TEAM LEADER
SR

PROJECT NO.
P0056220

1:150 @ A3
0 1 2 3m

PLANS AND DOCUMENTS
referred to in the PDA
DEVELOPMENT APPROVAL



Approval no: DEV2025/1601

Date: 30-Jun-2025



NOTES:

- ALL WALLS OF REAR PORTION (TIMBER + BRICK CONSTRUCTION) TO BE DEMOLISHED
- ALL FLOORS OF REAR PORTION (TIMBER BOARDS AND JOISTS) TO BE DEMOLISHED
- BEAMS BELOW FLOOR TO BE RETAINED

 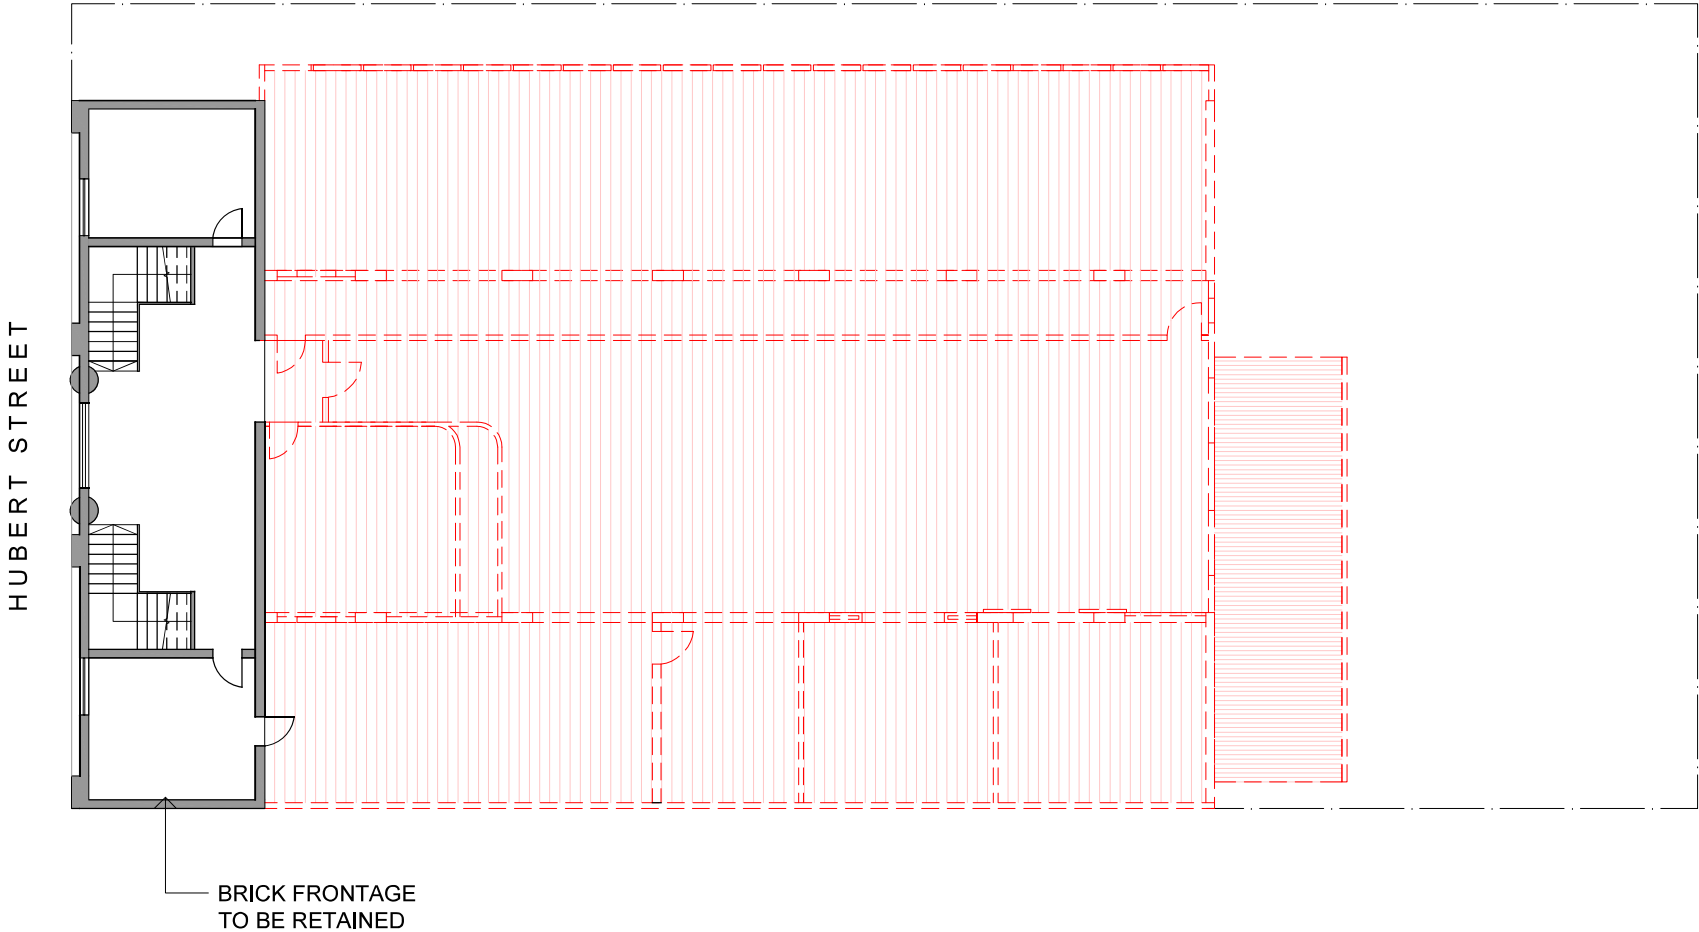

LEVEL 32, 280 GEORGE STREET,
BRISBANE, QLD 4000, AUSTRALIA
TEL: +61 3007 3800
www.urbis.com.au

HERITAGE Urbis Ltd ABN 50 105 206 228
Copyright © Urbis Pty Ltd. This drawing, or parts thereof, may not be reproduced for any purpose without the consent of
Urbis Pty Ltd. It is to be used for the purpose of the specification and any other written instructions issued.
The drawings are to be used in accordance with the specification and any other written instructions issued.
Any discrepancies shall be referred to the Superintendent for further decision prior to ordering any supply/installation/
construction.

PROJECT
5 Hubert Street,
Woolloongabba

CLIENT
TRACE PROJECT
MANAGEMENT

REV	DESCRIPTION	DWN	DATE
1	EXISTING CONDITION	KL	14.06.25

DRAWING TITLE
DEMOLITION
UPPER FLOOR PLAN

SCALE
1:150

REV.
1

DRAWING NUMBER
A3.21

TEAM LEADER
SR

PROJECT NO.
P0056220

PLANS AND DOCUMENTS
referred to in the PDA
DEVELOPMENT APPROVAL


Approval no: DEV2025/1601

Date: 30-Jun-2025



NOTES:

- ALL ROOF SHEETING AND ROOF FRAMING OF REAR PORTION TO BE DEMOLISHED
- BRICK PARAPET AND ROOF SHEETING AT FRONT PORTION TO BE RETAINED

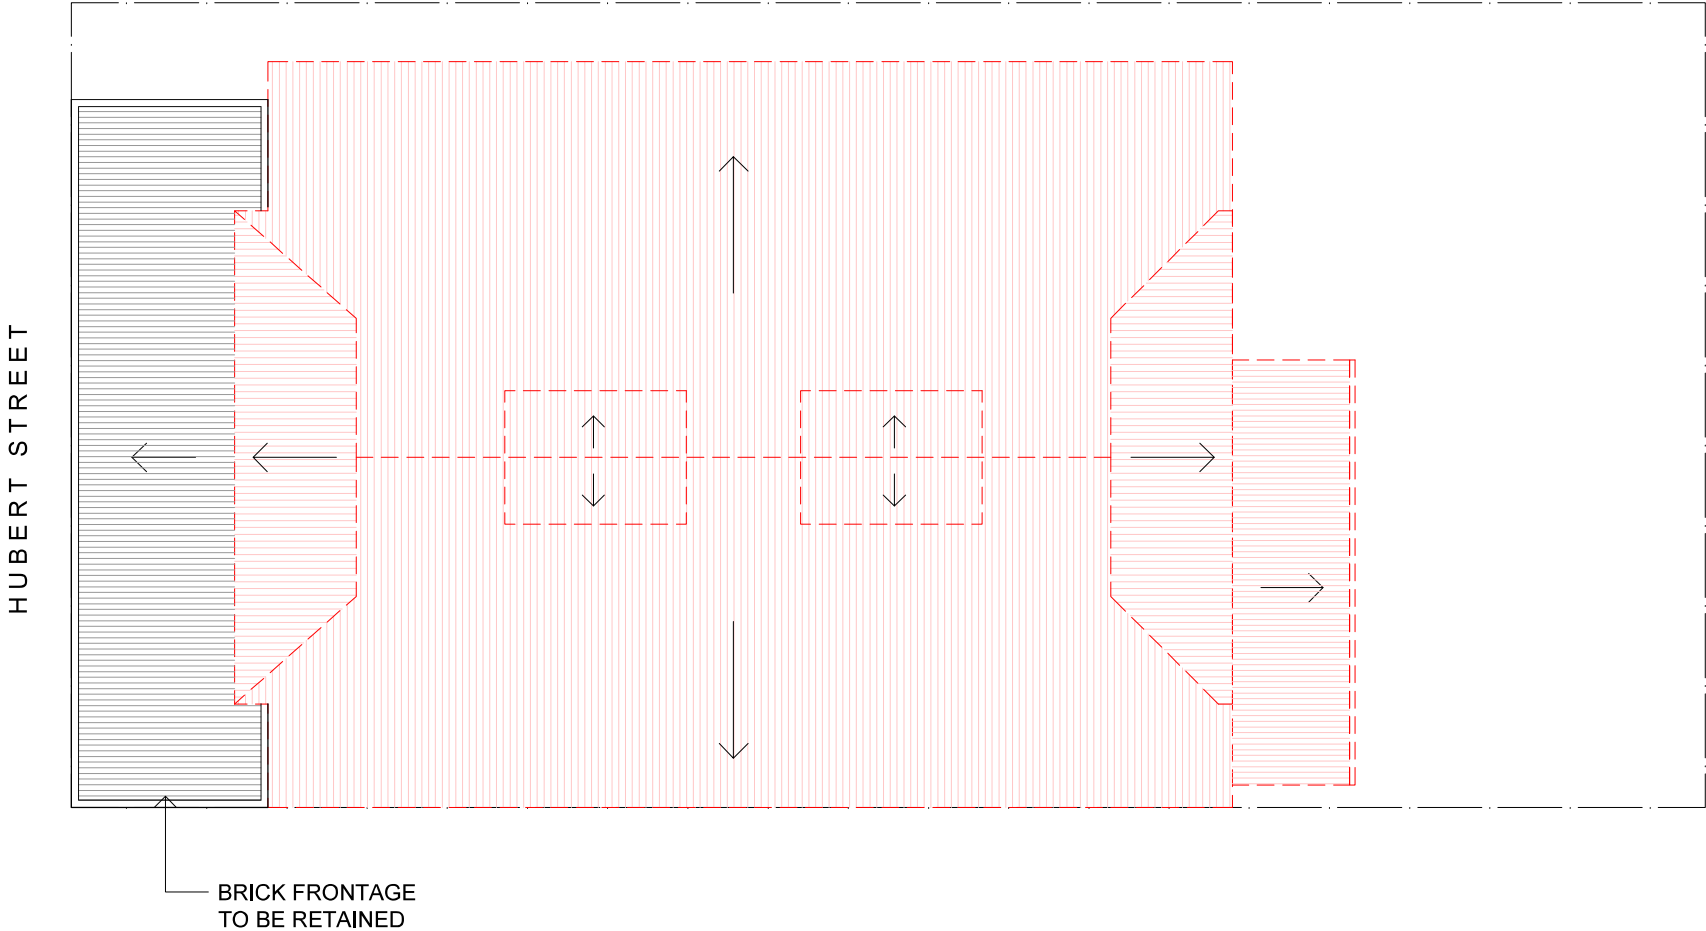

1:150 @ A3
0 1 2 3m



LEVEL 30, 200 GEORGE STREET,
BRISBANE, QLD 4000, AUSTRALIA
TEL: +61 3007 3800
www.urbis.com.au

HERITAGE Urbis Ltd ABN 50 105 296 228
Copyright © Urbis Pty Ltd. This drawing or parts thereof, may not be reproduced for any purpose without the consent of Urbis Pty Ltd. It is to be used for the purpose of the specification and any other written instructions issued. The drawings are to be used in accordance with the specification and any other written instructions issued. Any discrepancies shall be referred to the Superintendent for further decision prior to ordering any supply/installation/ construction.

PROJECT
5 Hubert Street,
Woolloongabba

CLIENT
TRACE PROJECT
MANAGEMENT

REV	DESCRIPTION	DWN	DATE
1	EXISTING CONDITION	KL	14.06.25

DRAWING TITLE
DEMOLITION
ROOF PLAN

SCALE
1:150

REV.
1

DRAWING NUMBER
A3.22

TEAM LEADER
SR

PROJECT NO.
P0056220