




Sparkletown Flagstone
Development Application

04.06.25


Twohill & James.

Level 2, 171 Robertson, St Fortitude Valley QLD 4006
07 3257 0700
mail@twohillandjames.com
www.twohillandjames.com


Twohill and James Pty Ltd
ABN 94 148 999 848

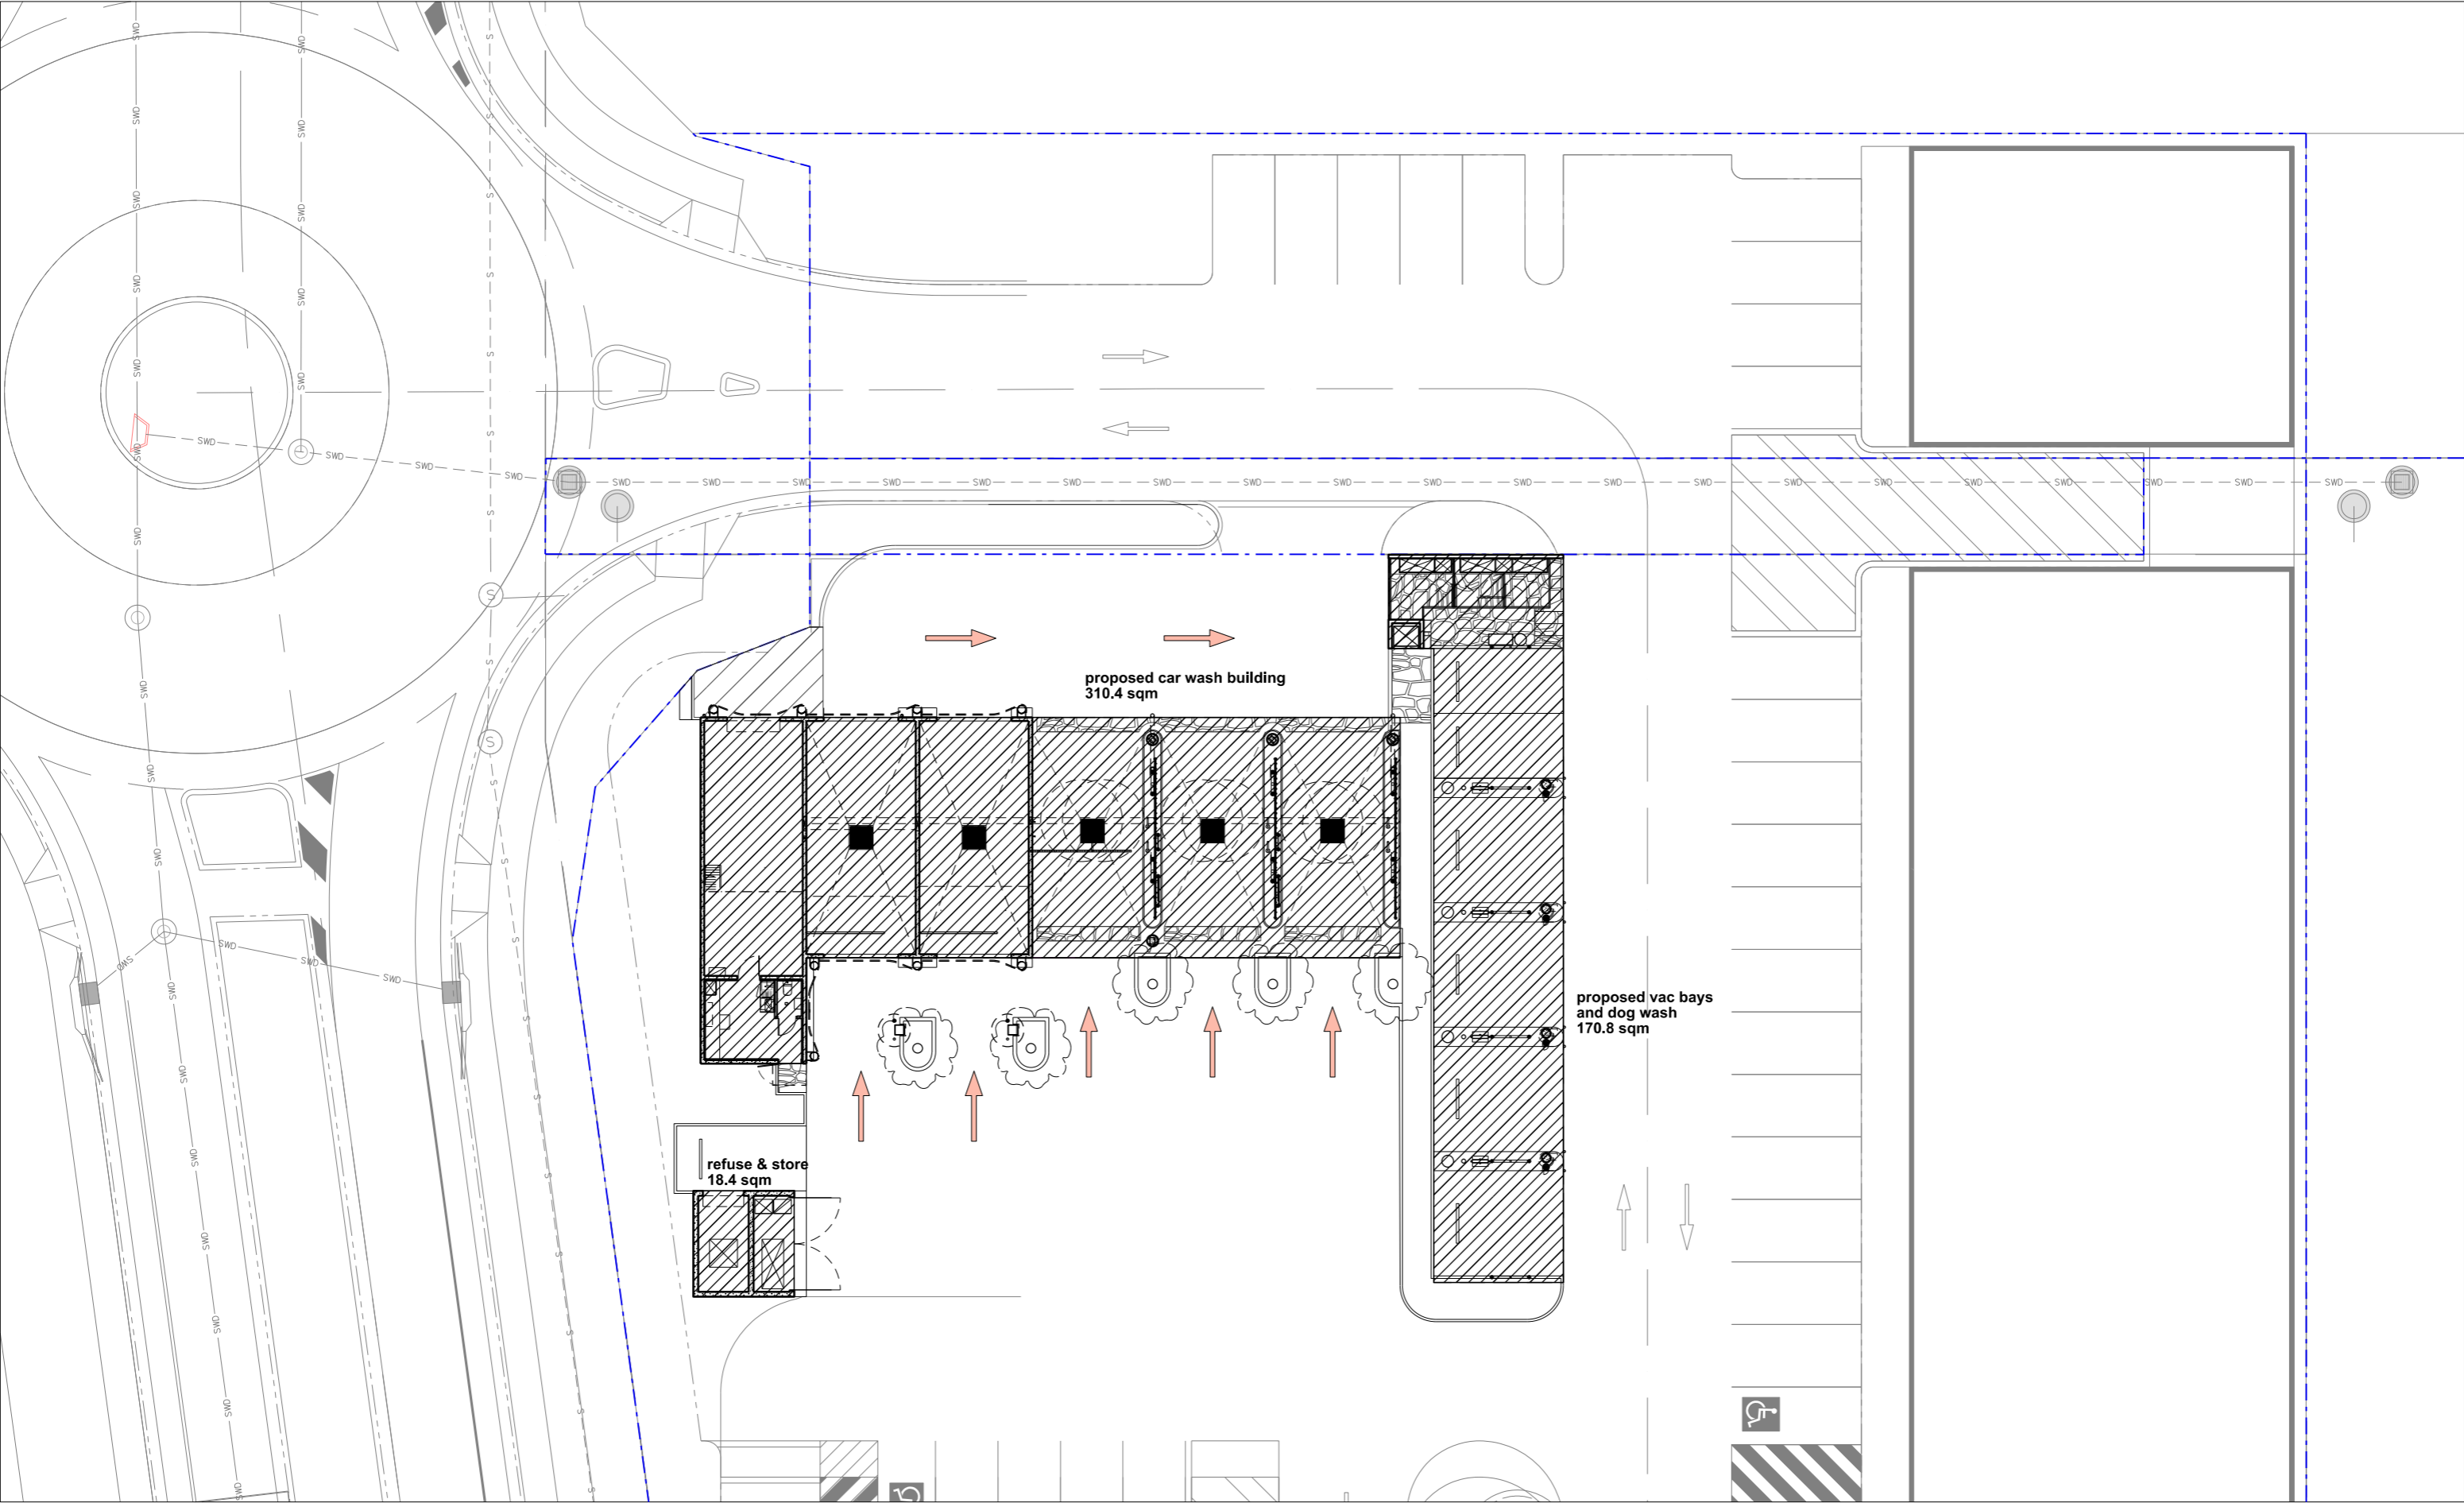


<div>Twohill & James.</div> <div>Level 2, 171 Robertson, St Fortitude Valley QLD 4006 07 3257 0700 mail@twohillandjames.com www.twohillandjames.com</div> <div>Twohill and James Pty Ltd ABN 94 148 999 848</div> <div>GENERAL NOTES DRAWINGS SHALL NOT BE USED FOR CONSTRUCTION PURPOSES UNTIL RELEASED BY THE ARCHITECT FOR CONSTRUCTION. THESE DOCUMENTS DRAWINGS ARE STRICTLY COPYRIGHT AND SHALL NOT BE COPIED IN WHOLE OR PART WITHOUT THE WRITTEN PERMISSION OF TWOHILL AND JAMES PTY LTD. TWOHILL AND JAMES PTY LTD. ACCEPT NO RESPONSIBILITY FOR THE COMPLETENESS, ACCURACY OR USABILITY OF DATA TRANSFERRED ELECTRONICALLY. RECIPIENTS SHOULD, WHEN NECESSARY, REQUEST A HARD COPY FOR VERIFICATION.</div>		Rev	Description	By	Date	Rev	Description	By	Date	Key Plan	<div>North Point</div> <div>N</div>	Document Control Status	Project		Drawing Title			
													CONCEPT DESIGN		Sparkletown Flagstone		Site Plan	
													Drawn: DT		Date: 04.06.25	Proj. Architect: DT	Date: 04.06.25	
													Cad File:			Scale: 1:250 @ A3	Project Number: 25354	
													Client		Sparkletown Holdings		Drawing Number: A-100	Revision: -

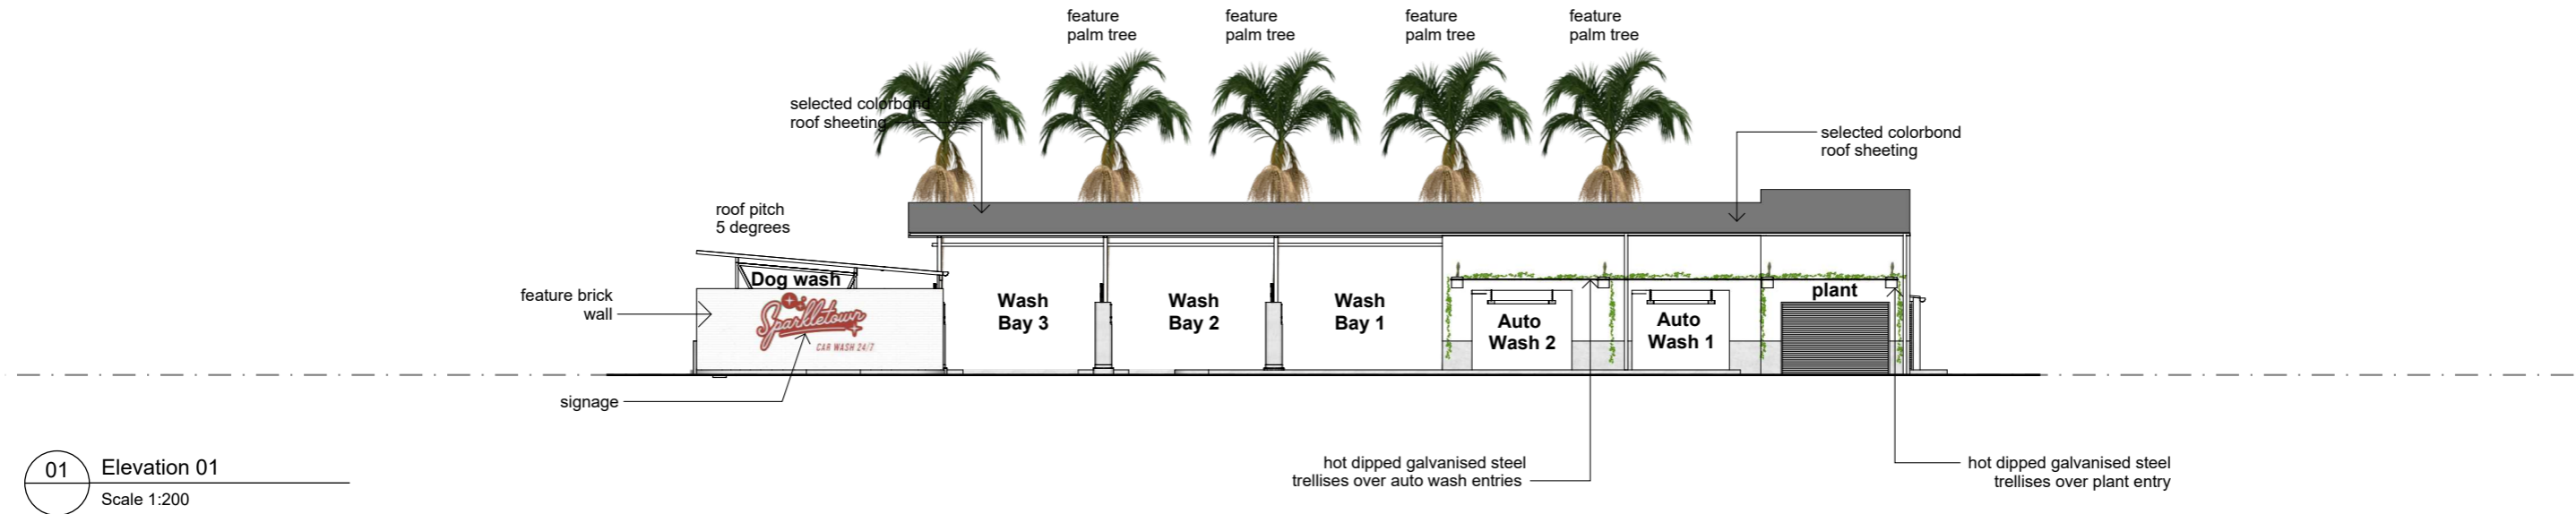


01 Elevation 01
Scale 1:200

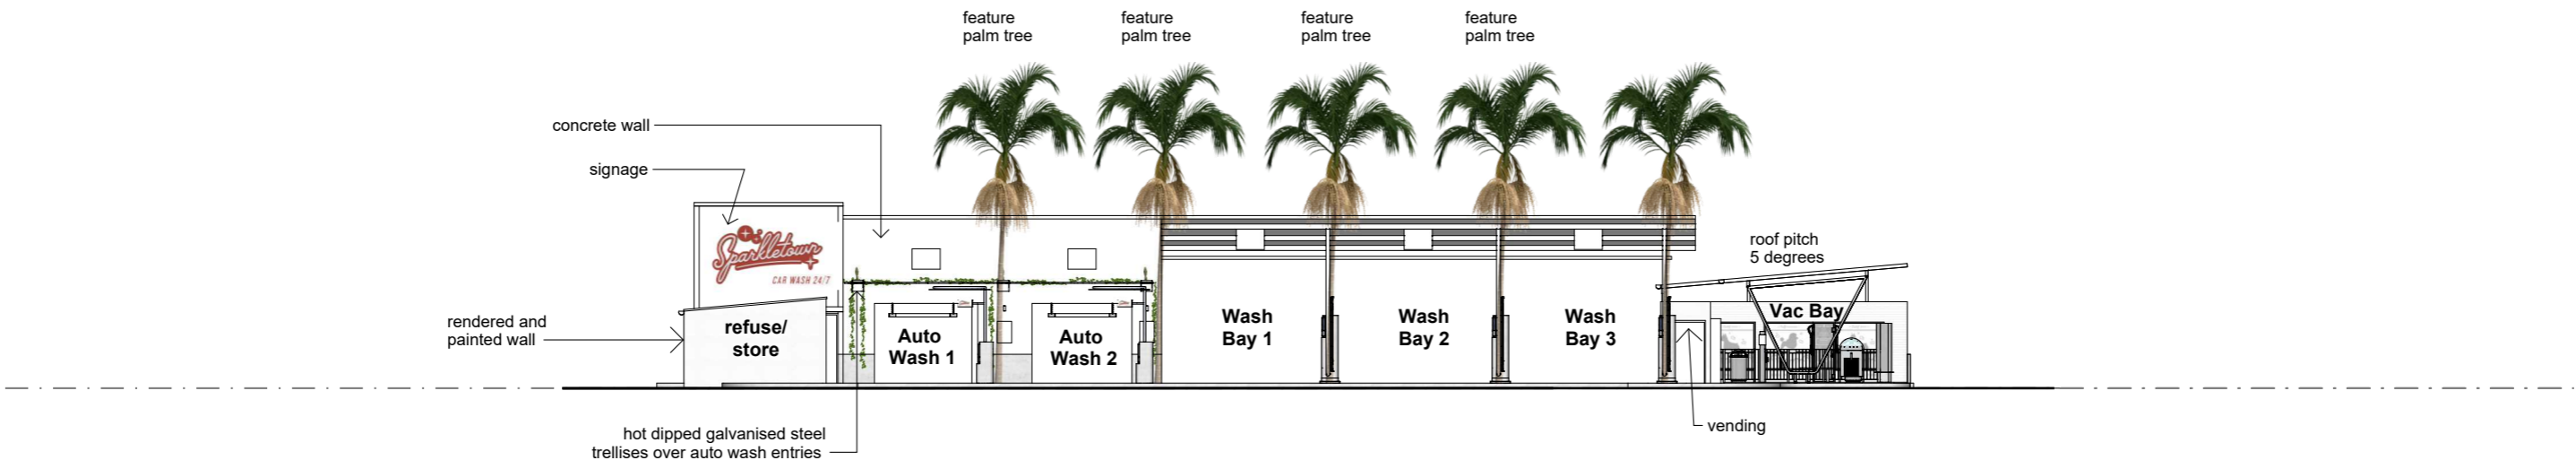

02 Elevation 02
Scale 1:200

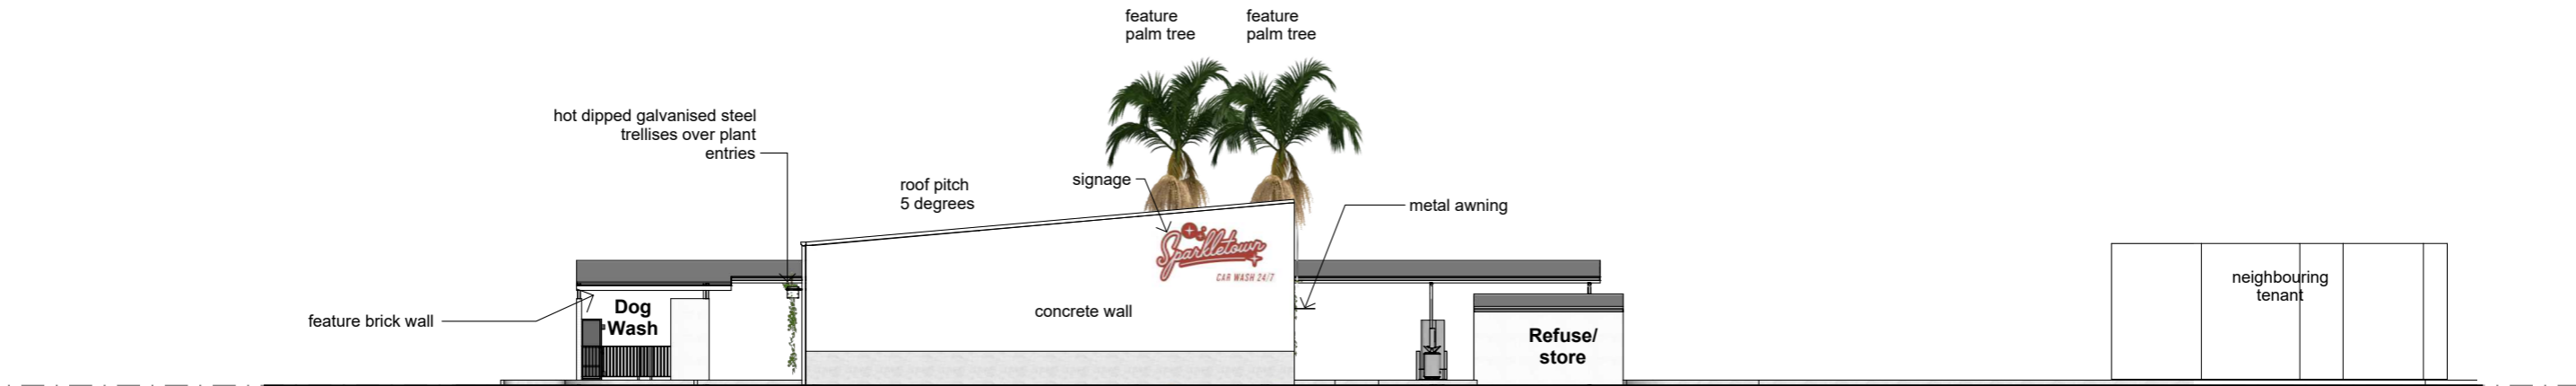


03 Elevation 03
Scale 1:200

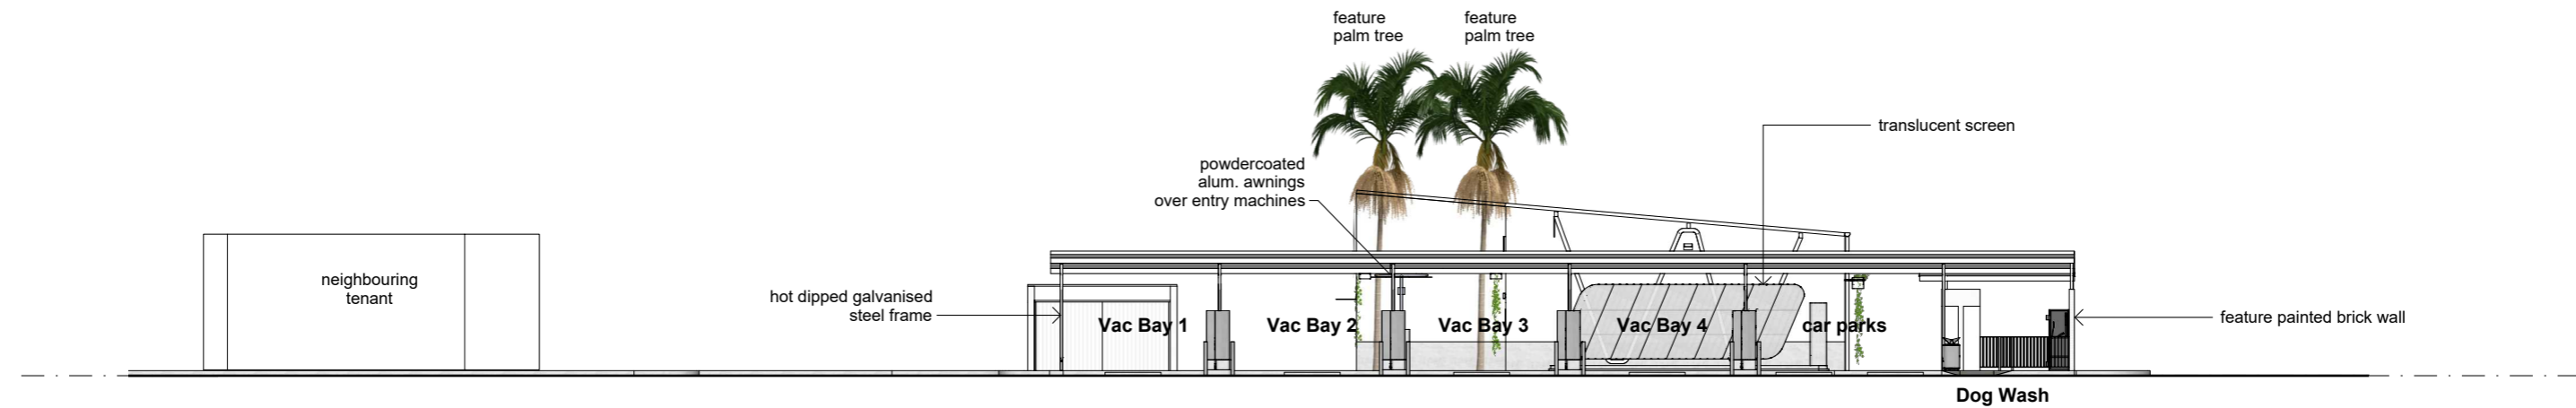


04 Elevation 04
Scale 1:200

<div>Twohill & James.</div> <div>Level 2, 171 Robertson St, Fortitude Valley QLD 4006 07 3257 0700 mail@twohillandjames.com www.twohillandjames.com</div> <div>Twohill and James Pty Ltd ABN 94 148 999 848</div>	GENERAL NOTES DRAWINGS SHALL NOT BE USED FOR CONSTRUCTION PURPOSES UNTIL ISSUED BY THE ARCHITECT FOR CONSTRUCTION.	Rev	Description	By	Date	Rev	Description	By	Date	Rev	Description	By	Date	North Point	Document Control Status Development Application	Project Sparkletown Flagstone Client Sparkletown Holdings	Drawing Title Elevations Sheet 2				
	THESE DOCUMENTS DRAWINGS ARE STRICTLY COPYRIGHT AND SHALL NOTBE COPIED IN WHOLE NOR PART WITHOUT THE WRITTEN PERMISSION OF TWOHILL AND JAMES PTY LTD.																Drawn: MP	Date: 03.06.25	Proj. Architect	DT	Date: 03.06.25
	TWOHILL AND JAMES PTY LTD. ACCEPT NO RESPONSIBILITY FOR THE COMPLETENESS, ACCURACY OR USABILITY OF DATA TRANSFERRED ELECTRONICALLY. RECIPIENTS SHOULD, WHEN NECESSARY, REQUEST A HARD COPY FOR VERIFICATION.																Cad File:	Scale: 1:200	Project Number: 25354		
																	Drawing Number: A-202	Revision: -			

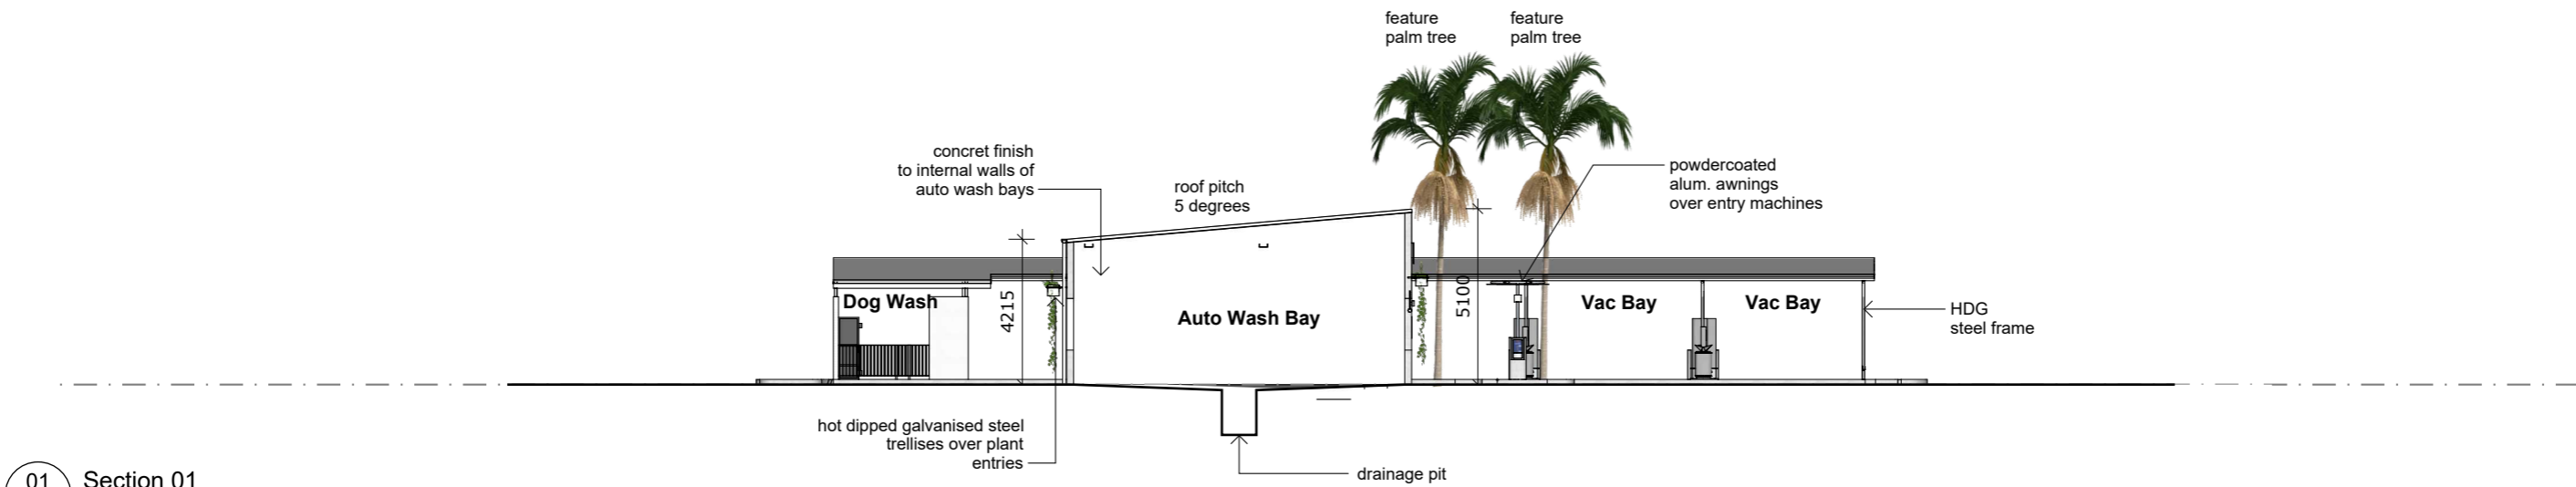


01 Section 01
Scale 1:200

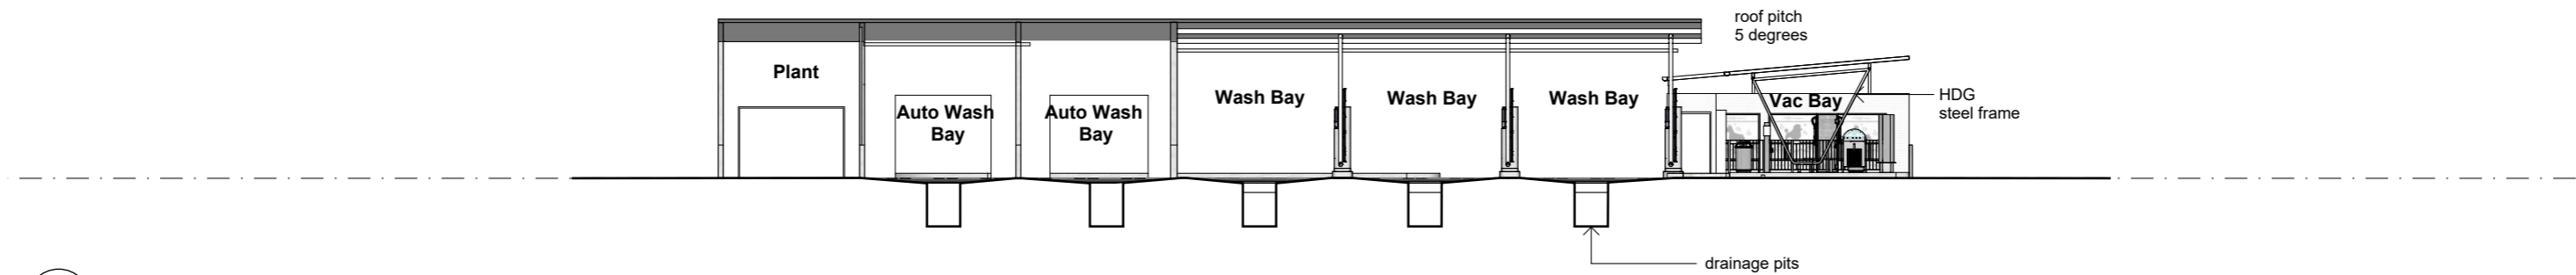


02 Section 02
Scale 1:200

<div>Twohill & James.</div> <div>Level 2, 171 Robertson St, Fortitude Valley QLD 4006 07 3257 0700 mail@twohillandjames.com www.twohillandjames.com Twohill and James Pty Ltd ABN 94 148 999 848</div>	GENERAL NOTES DRAWINGS SHALL NOT BE USED FOR CONSTRUCTION PURPOSES UNTIL ISSUED BY THE ARCHITECT FOR CONSTRUCTION.	Rev	Description	By	Date	Rev	Description	By	Date	Rev	Description	By	Date	North Point	Document Control Status Development Application	Project Sparkletown Flagstone Client Sparkletown Holdings	Drawing Title Sections Sheet 1			
	THESE DOCUMENTS DRAWINGS ARE STRICTLY COPYRIGHT AND SHALL NOTBE COPIED IN WHOLE NOR PART WITHOUT THE WRITTEN PERMISSION OF TWOHILL AND JAMES PTY LTD.																Drawn: MP	Date: 03.06.25	Proj. Architect DT	Date: 03.06.25
	TWOHILL AND JAMES PTY LTD. ACCEPT NO RESPONSIBILITY FOR THE COMPLETENESS, ACCURACY OR USABILITY OF DATA TRANSFERRED ELECTRONICALLY. RECIPIENTS SHOULD, WHEN NECESSARY, REQUEST A HARD COPY FOR VERIFICATION.																Cad File:	Scale: 1:200	Project Number: 25354	
																	Drawing Number: A-203	Revision: -		

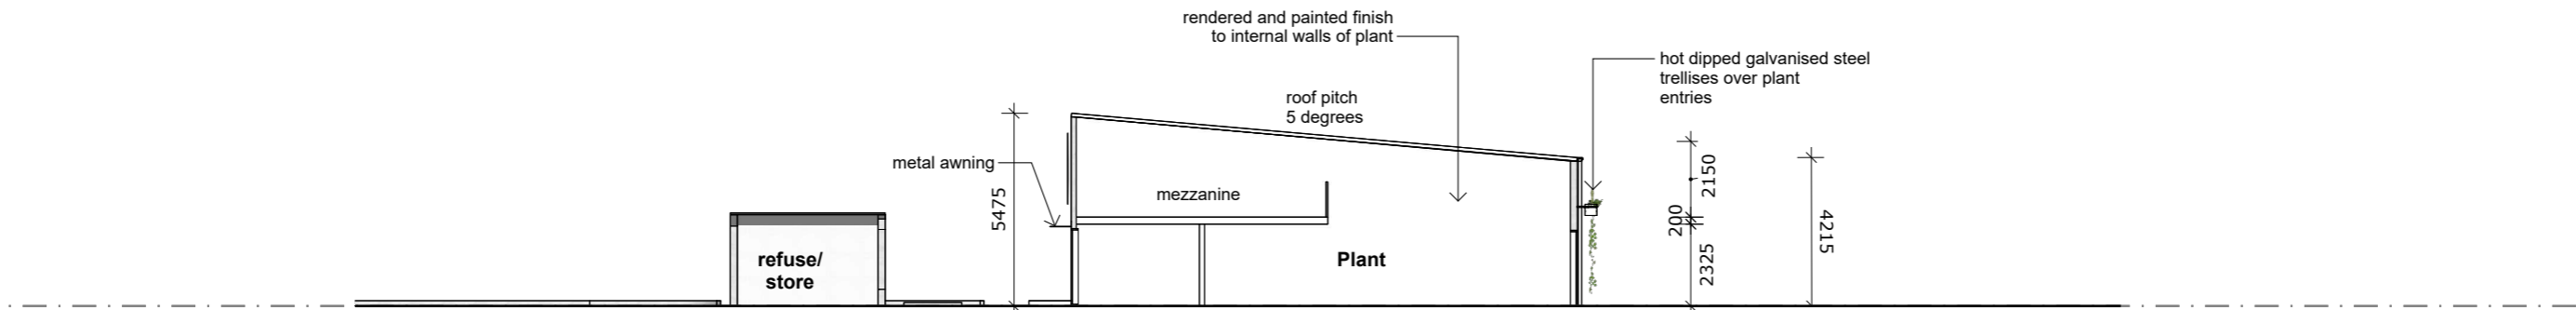


03 Section 03
Scale 1:200

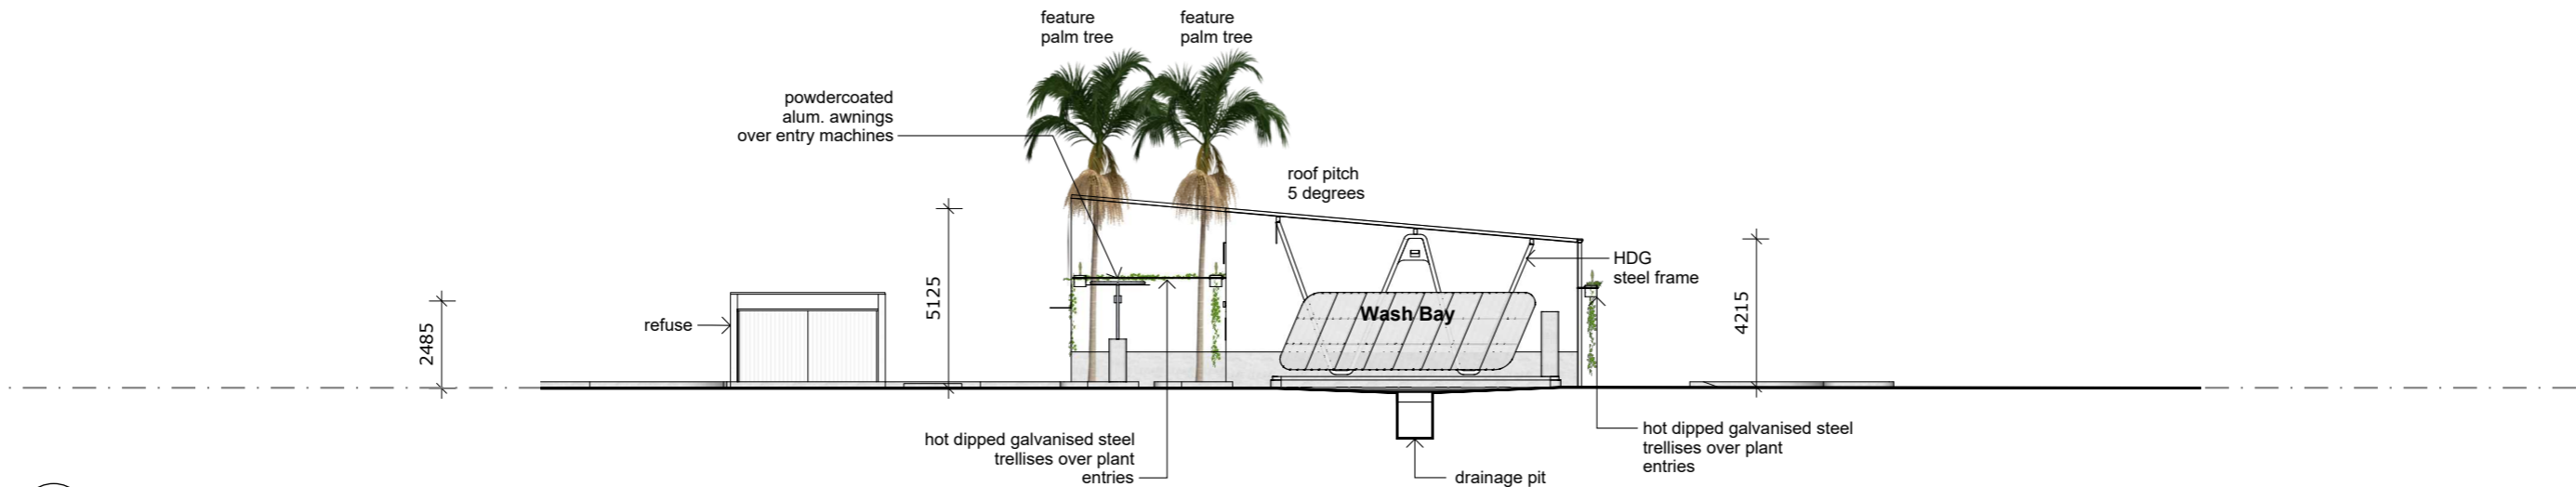


04 Section 04
Scale 1:200

<div>Twohill & James.</div> <div><div>Level 2, 171 Robertson St, Fortitude Valley QLD 4006</div><div>07 3257 0700</div><div>mail@twohillandjames.com</div><div>www.twohillandjames.com</div><div>Twohill and James Pty Ltd</div><div>ABN 94 148 999 848</div></div>	GENERAL NOTES DRAWINGS SHALL NOT BE USED FOR CONSTRUCTION PURPOSES UNTIL ISSUED BY THE ARCHITECT FOR CONSTRUCTION.	Rev	Description	By	Date	Rev	Description	By	Date	Rev	Description	By	Date	North Point	Document Control Status Development Application	Project Sparkletown Flagstone	Drawing Title Sections Sheet 2				
	THESE DOCUMENTS DRAWINGS ARE STRICTLY COPYRIGHT AND SHALL NOTBE COPIED IN WHOLE NOR PART WITHOUT THE WRITTEN PERMISSION OF TWOHILL AND JAMES PTY LTD.																Drawn: MP	Date: 03.06.25	Proj. Architect	DT	Date: 03.06.25
	TWOHILL AND JAMES PTY LTD. ACCEPT NO RESPONSIBILITY FOR THE COMPLETENESS, ACCURACY OR USABILITY OF DATA TRANSFERRED ELECTRONICALLY. RECIPIENTS SHOULD, WHEN NECESSARY, REQUEST A HARD COPY FOR VERIFICATION.																Cad File:	Scale: 1:200	Project Number: 25354		
																	Drawing Number: A-204	Revision: -			

 


 SOUTH-EAST SITE VIEW

 


 NORTH-EAST SITE VIEW

 

 NORTH-WEST SITE VIEW

 


 SOUTH-WEST SITE VIEW

<div>Twohill & James.</div> <div>Level 2, 171 Robertson, St Fortitude Valley QLD 4006 07 3257 0700 mail@twohillandjames.com www.twohillandjames.com</div> <div>Twohill and James Pty Ltd ABN 94 148 999 848</div> <div>GENERAL NOTES DRAWINGS SHALL NOT BE USED FOR CONSTRUCTION PURPOSES UNTIL ISSUED BY THE ARCHITECT FOR CONSTRUCTION. THESE DOCUMENTS DRAWINGS ARE STRICTLY COPYRIGHT AND SHALL NOT BE COPIED IN WHOLE OR PART WITHOUT THE WRITTEN PERMISSION OF TWOHILL AND JAMES PTY LTD. TWOHILL AND JAMES PTY LTD. ACCEPT NO RESPONSIBILITY FOR THE COMPLETENESS, ACCURACY OR USABILITY OF DATA TRANSFERRED ELECTRONICALLY. RECIPIENTS SHOULD, WHEN NECESSARY, REQUEST A HARD COPY FOR VERIFICATION.</div>	Rev	Description	By	Date	Rev	Description	By	Date	Rev	Description	By	Date	Key Plan	North Point	Document Control Status CONCEPT DESIGN	Project Sparkletown Flagstone	Drawing Title 3D Views			
																	Drawn:	Date:	Proj. Architect:	Date:
																	DT	04.06.25	DT	04.06.25
																	Cad File:	Scale:	Project Number:	
																	1:250 @ A3	25354		
																	Drawing Number:	A-401	Revision:	-



VIEW 1

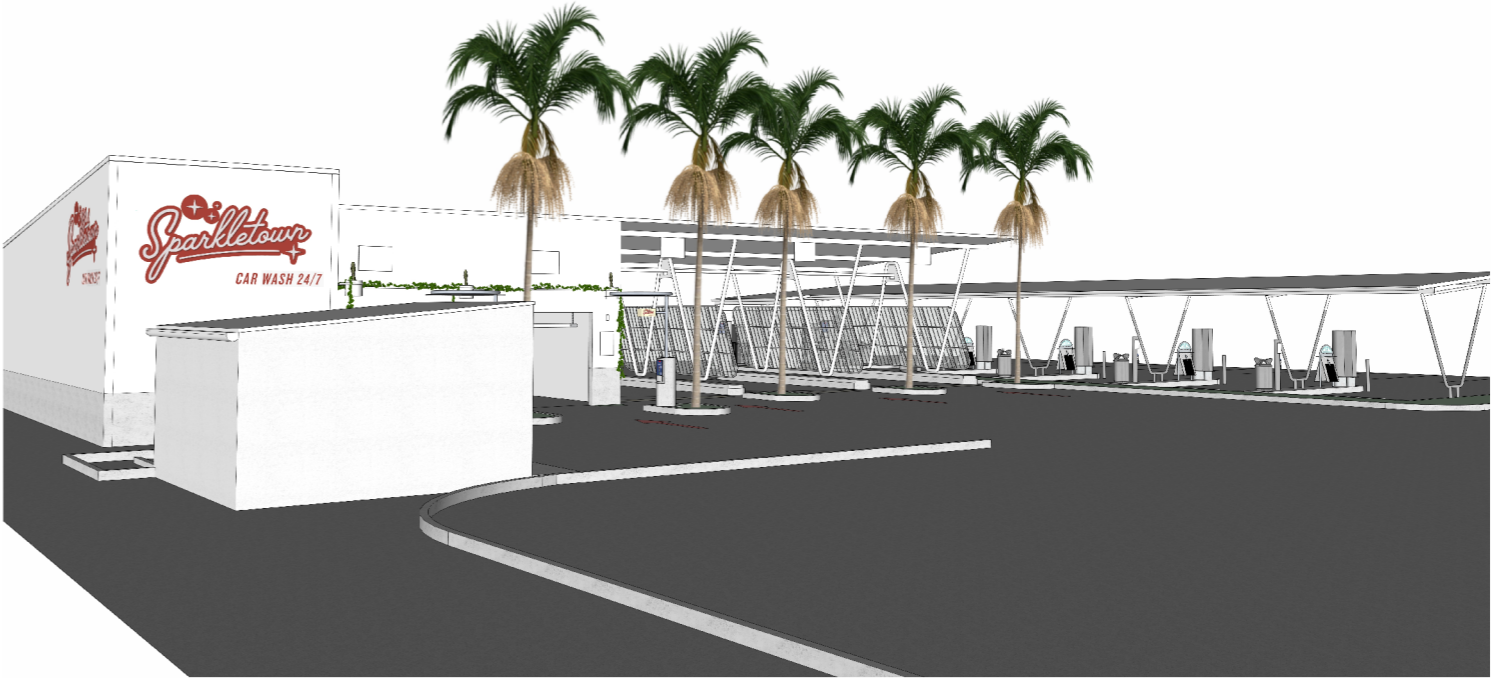

VIEW 2



VIEW 3



VIEW 4

Twohill & James.

Level 2, 171 Robertson, St Fortitude Valley QLD 4006
07 3257 0700
mail@twohillandjames.com
www.twohillandjames.com
Twohill and James Pty Ltd
ABN 94 148 999 848

GENERAL NOTES
DRAWINGS SHALL NOT BE USED FOR CONSTRUCTION PURPOSES UNTIL
SIGNED BY THE ARCHITECT FOR CONSTRUCTION.
THESE DOCUMENTS DRAWINGS ARE STRICTLY COPYRIGHT AND SHALL NOT
BE COPIED IN WHOLE OR PART WITHOUT THE WRITTEN PERMISSION OF
TWOHILL AND JAMES PTY LTD.
TWOHILL AND JAMES PTY LTD. ACCEPT NO RESPONSIBILITY FOR THE
COMPLETENESS, ACCURACY OR USABILITY OF DATA TRANSMITTED
ELECTRONICALLY. RECIPIENTS SHOULD, WHEN NECESSARY, REQUEST A
HARD COPY FOR VERIFICATION.

Rev	Description	By	Date	Rev	Description	By	Date	Rev	Description	By	Date

Key Plan

North Point

Document Control Status

CONCEPT DESIGN

Project

Sparkletown Flagstone

Drawing Title

3D Views

Drawn:	DT	Date:	04.06.25	Proj. Architect:	DT	Date:	04.06.25
Cad File:		Scale:	1:250 @ A3	Project Number:			
Drawing Number:				Revision:			

A-402

-

Client

Sparkletown Holdings

Project Number:

25354