

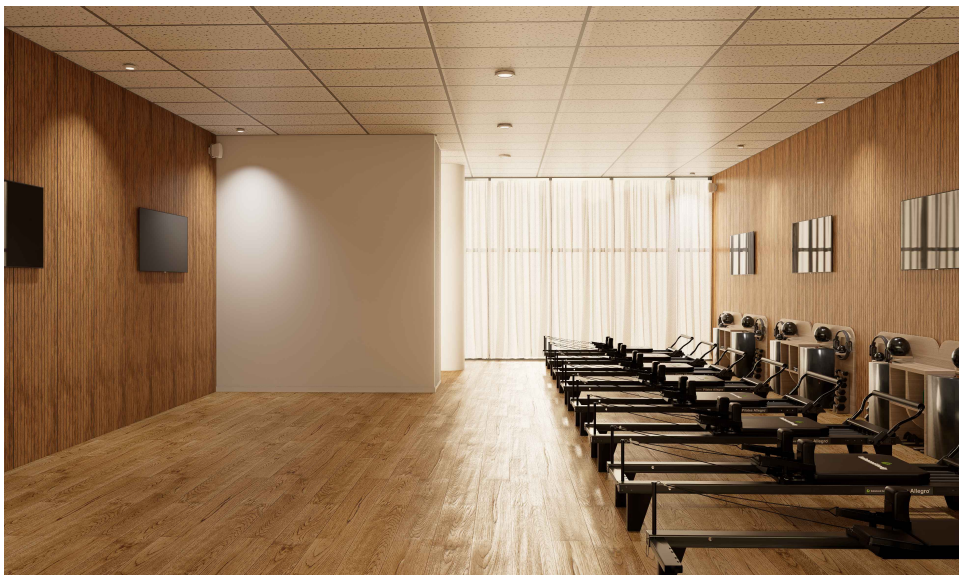


TABLE OF CONTENTS:

- A1 - VICINITY MAP, INTERIOR PERSPECTIVES
- A2 - SITE PLAN
- A3 - FURNISHED FLOOR PLAN



2 VICINITY MAP
A1 SCALE : N T S

1 INTERIOR PERSPECTIVE
A1 SCALE : N T S

PLANS AND DOCUMENTS referred to in the PDA DEVELOPMENT APPROVAL

Approval no: DEV2025/1660

Date: 22 August 2025




Queensland Government



A1, 41 First Avenue, Maroochydore City Centre,
Maroochydore QLD 4558

ALEX SHELTON
E: alex.shelton@prontopilates.com
P: 041351115

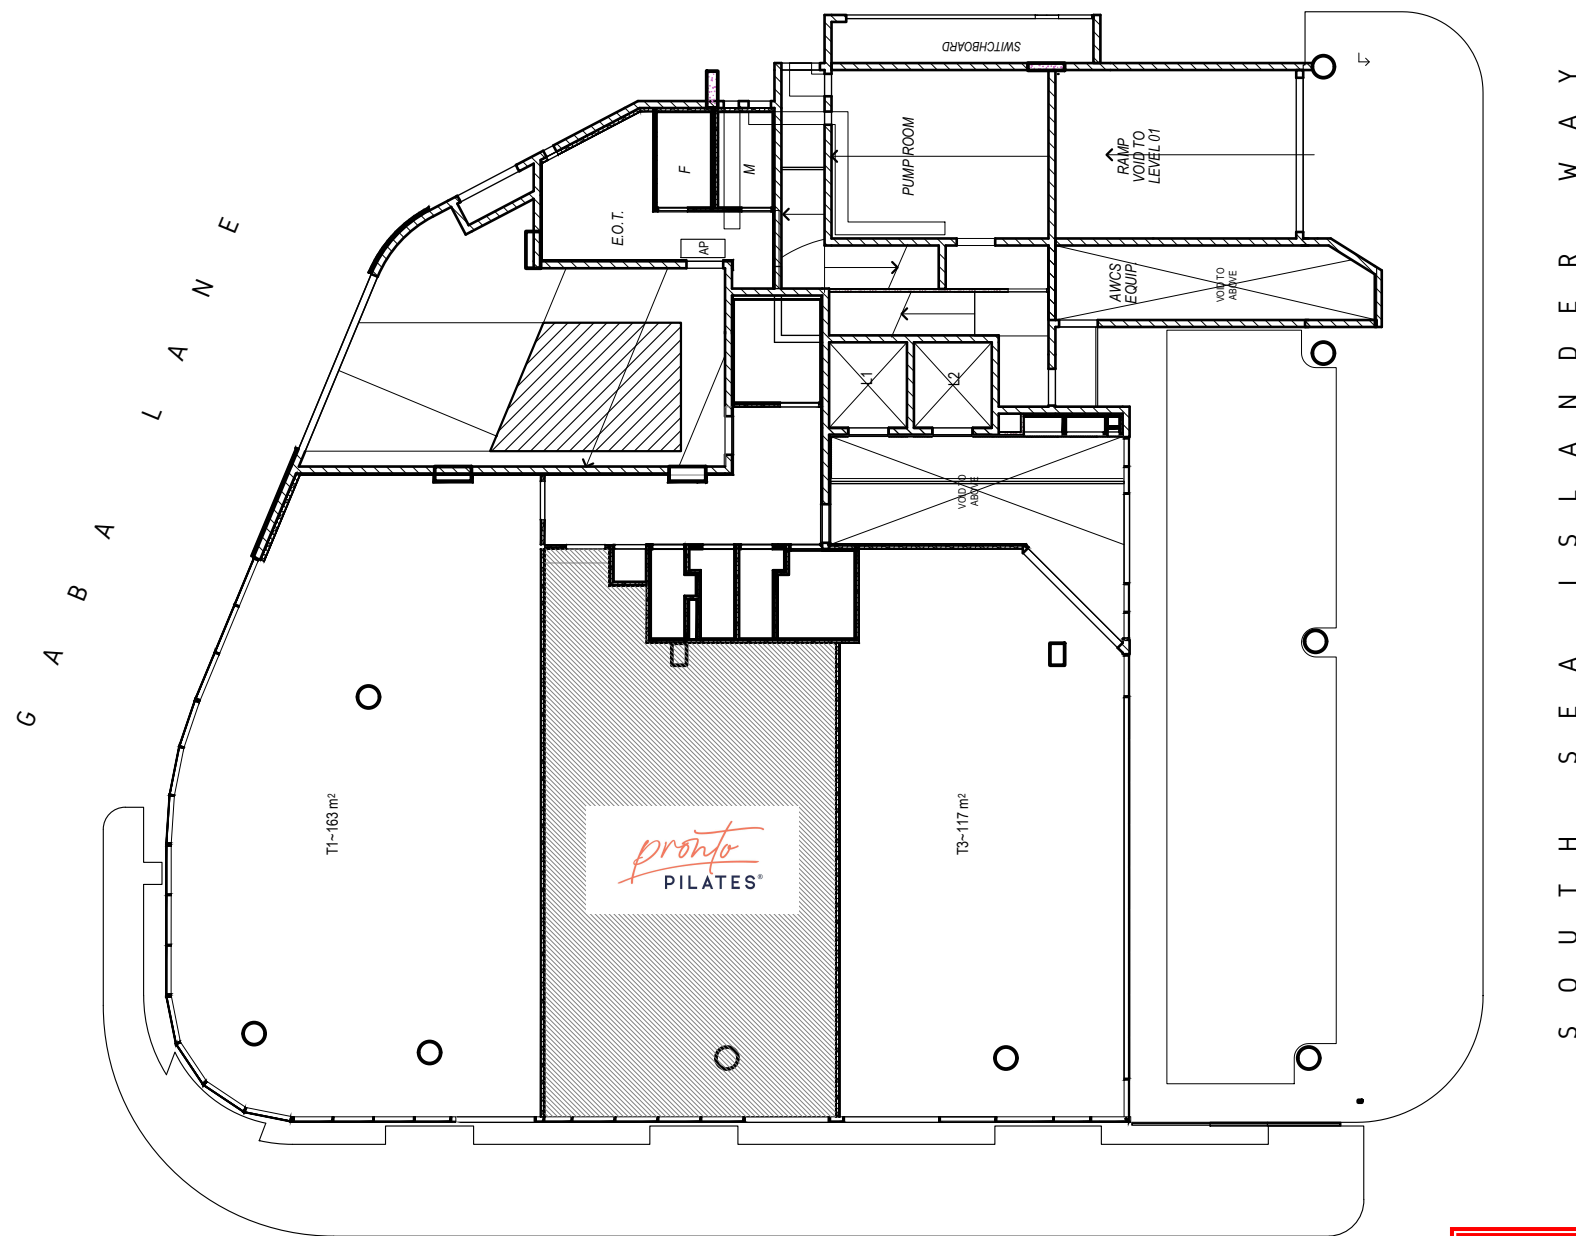

F I R S T A V E N U E

1
A 2 S I T E P L A N
S C A L E : N T S

PLANS AND DOCUMENTS
referred to in the PDA
DEVELOPMENT APPROVAL

Approval no: DEV2025/1660
Date: 22 August 2025



MAROOCHYDORE

A1, 41 First Avenue, Maroochydore City
Centre, Maroochydore QLD 4558

DA SUBMISSION

SITE PLAN

JUNE 26, 2025

1:100

REVISION

DRAWN BY PRONTO PILATES

CHECKED BY


A2

REVISIONS

NOTES

The contents included in this documentation are the
intellectual property of Pronto Pilates. It must not be
duplicated or reproduced without the written consent
of the said organization.



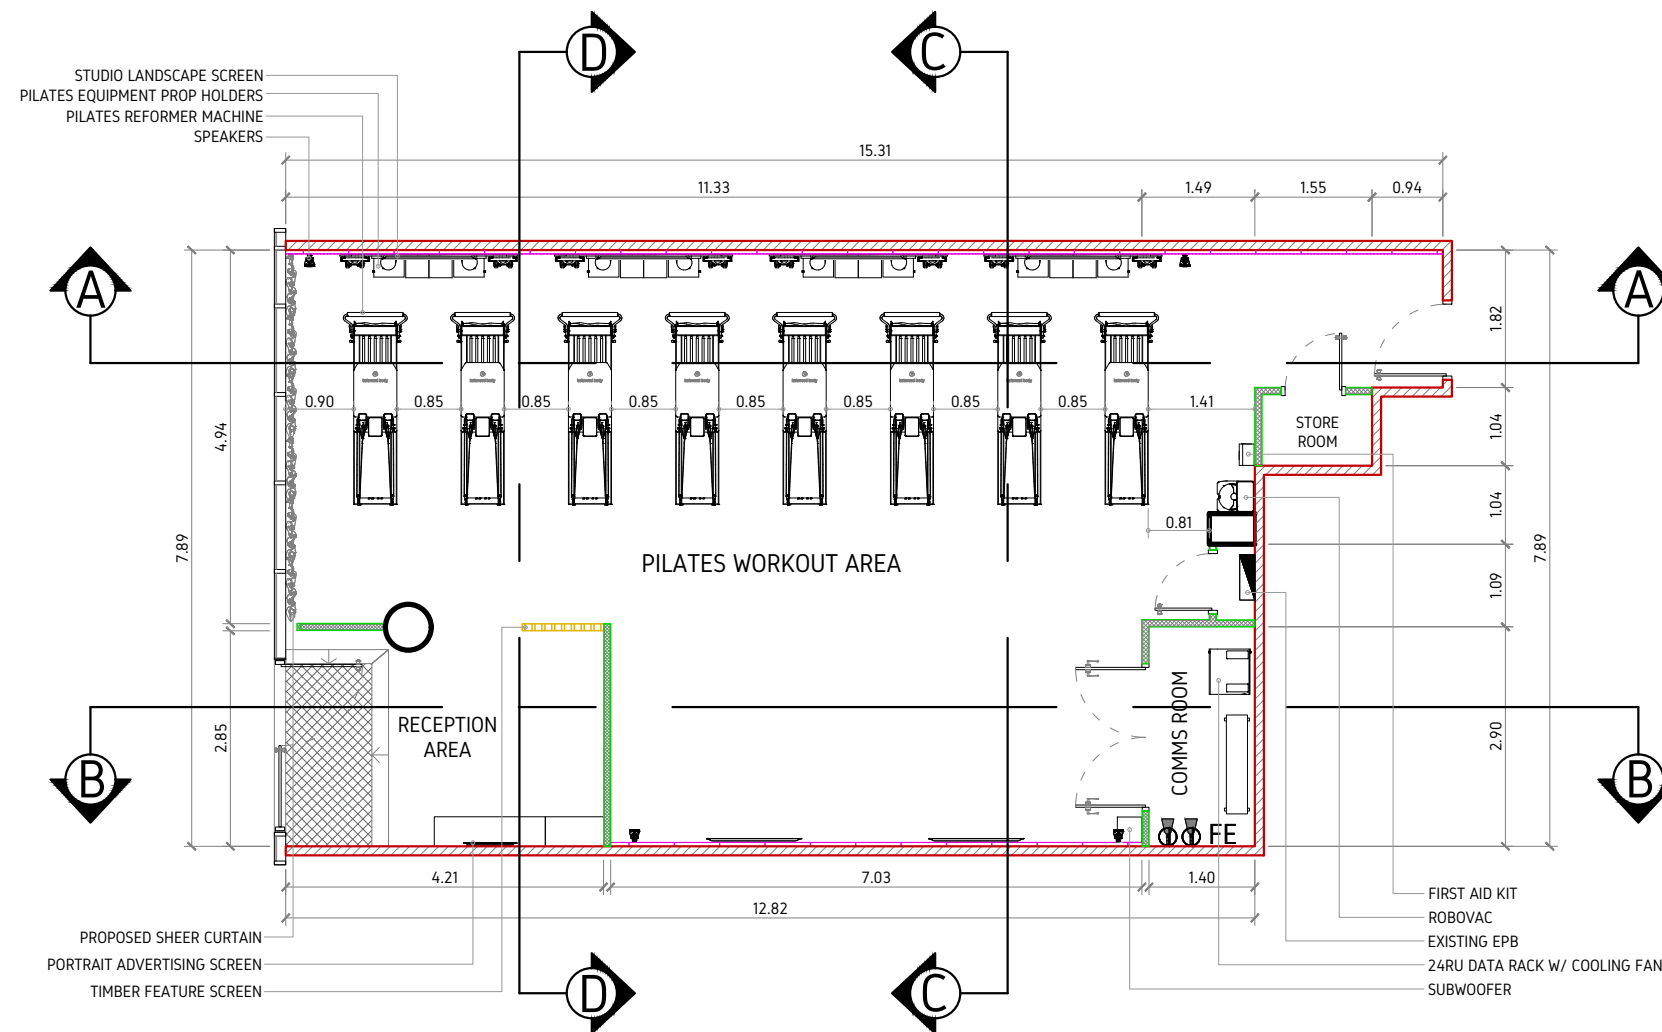

1 FURNISHED FLOOR PLAN
A 3 SCALE : 1 : 1 0 0 M E T E R S

LEGENDS:

- EXISTING WALL
- PROPOSED LIGHTWEIGHT WALL
- ACOUSTIC WALL PANELS (2.8M*600MM*25MM THK)
- TIMBER FEATURE SCREEN (90MM X 42MM)
- EXISTING GLAZED SHOPFRONT/WINDOWS

PLANS AND DOCUMENTS
referred to in the PDA
DEVELOPMENT APPROVAL

Approval no: DEV2025/1660

Date: 22 August 2025



MAROOCHYDORE

A1, 41 First Avenue, Maroochydore City
Centre, Maroochydore QLD 4558

DA SUMBISSION

FURNISHED FLOOR PLAN

JUNE 26, 2025

1:100

REVISION

DRAWN BY PRONTO PILATES

CHECKED BY

A3

REVISIONS

NOTES

The contents included in this documentation are the intellectual property of Pronto Pilates. It must not be duplicated or reproduced without the written consent of the said organization.

pronto
PILATES®