


PLANS AND DOCUMENTS
referred to in the PDA
DEVELOPMENT APPROVAL

Approval no: DEV2025/1657
Date: 25 August 2025



PROPERTY DESCRIPTION
LOT 10 - SP 125928
PROPERTY AREA: 5130m²
PARISH: TOOMBUL
COUNTY: STANLEY
LOCALITY: EAGLE FARM
LOCAL AUTH: BRISBANE CITY COUNCIL

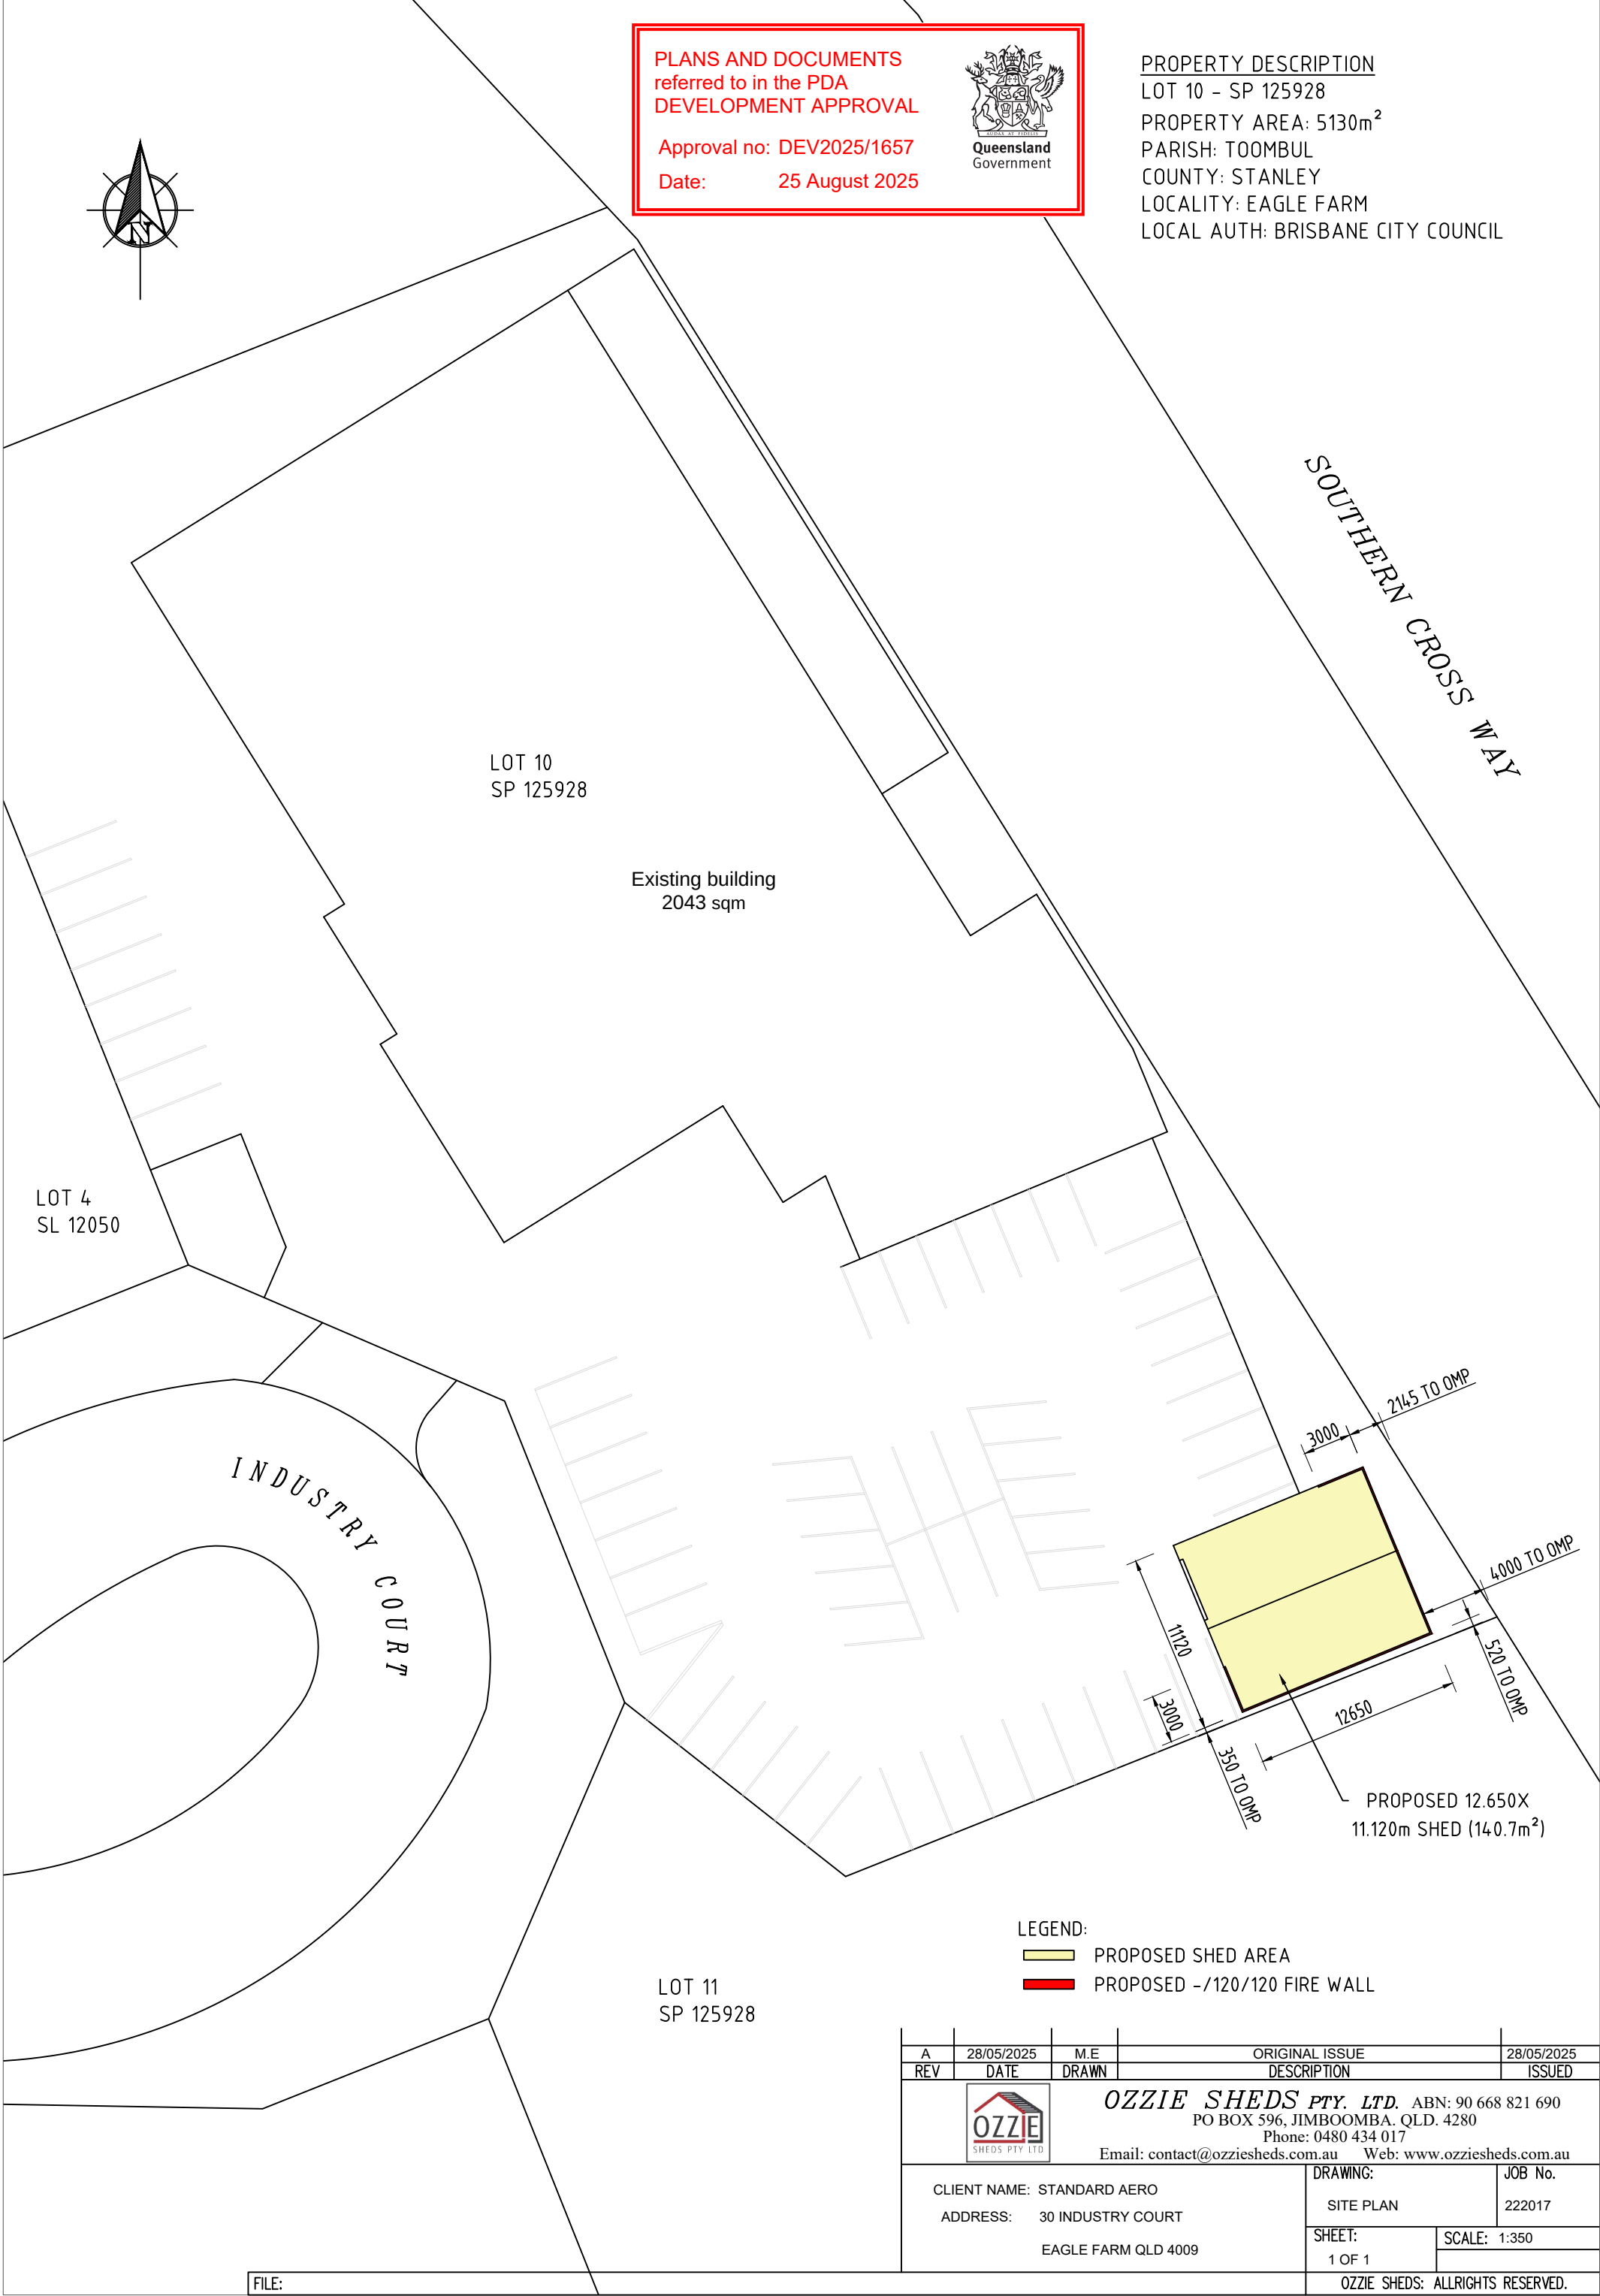

- LEGEND:
- PROPOSED SHED AREA
 - PROPOSED -/120/120 FIRE WALL


A	28/05/2025	M.E	ORIGINAL ISSUE	28/05/2025
REV	DATE	DRAWN	DESCRIPTION	ISSUED
OZZIE SHEDS PTY. LTD. ABN: 90 668 821 690 PO BOX 596, JIMBOOMBA. QLD. 4280 Phone: 0480 434 017 Email: contact@ozziesheds.com.au Web: www.ozziesheds.com.au				
CLIENT NAME: STANDARD AERO			DRAWING:	JOB No.
ADDRESS: 30 INDUSTRY COURT			SITE PLAN	222017
EAGLE FARM QLD 4009			SHEET: 1 OF 1	SCALE: 1:350
OZZIE SHEDS: ALLRIGHTS RESERVED.				

FILE:

PLANS AND DOCUMENTS
referred to in the PDA
DEVELOPMENT APPROVAL

Approval no: DEV2025/1657

Date: 25 August 2025

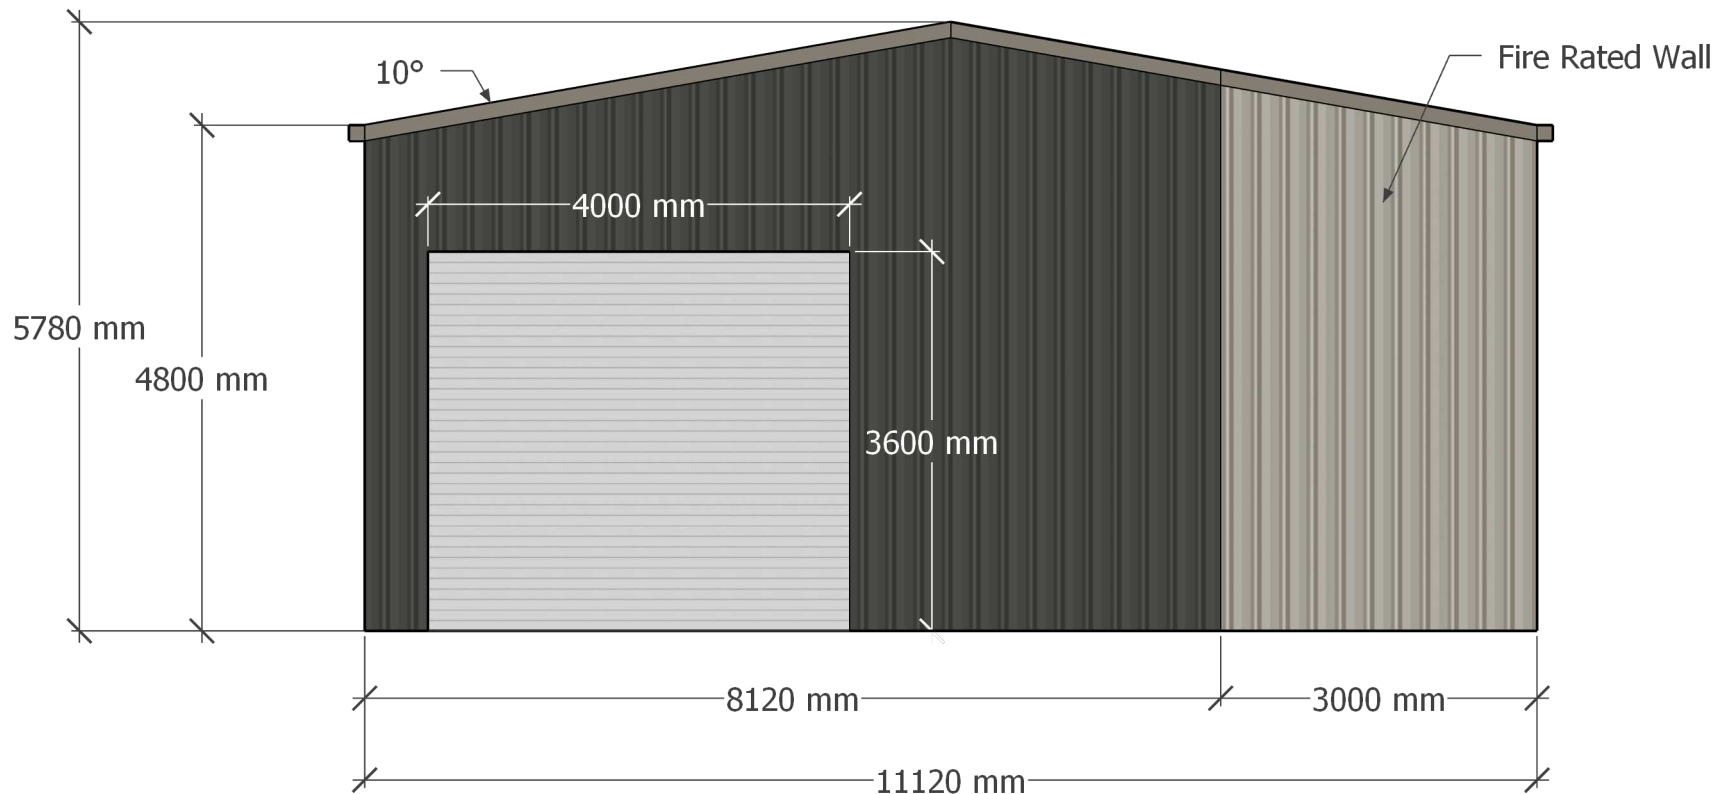

FRONT ELEVATION

Customer Name: Standard Aero
Job Ref: 222017-04
Site Address: 30 Industry Court, Eagle Farm Qld 4009
Lot 10 SP125928



SHEDS PTY LTD www.ozziesheds.com.au

Ozzie Sheds Pty Ltd
P O Box 596
Jimboomba Qld 4280
Ph 0480 434 017
E contact@ozziesheds.com.au


PLANS AND DOCUMENTS
referred to in the PDA
DEVELOPMENT APPROVAL

Approval no: DEV2025/1657

Date: 25 August 2025



Fire Rated Wall

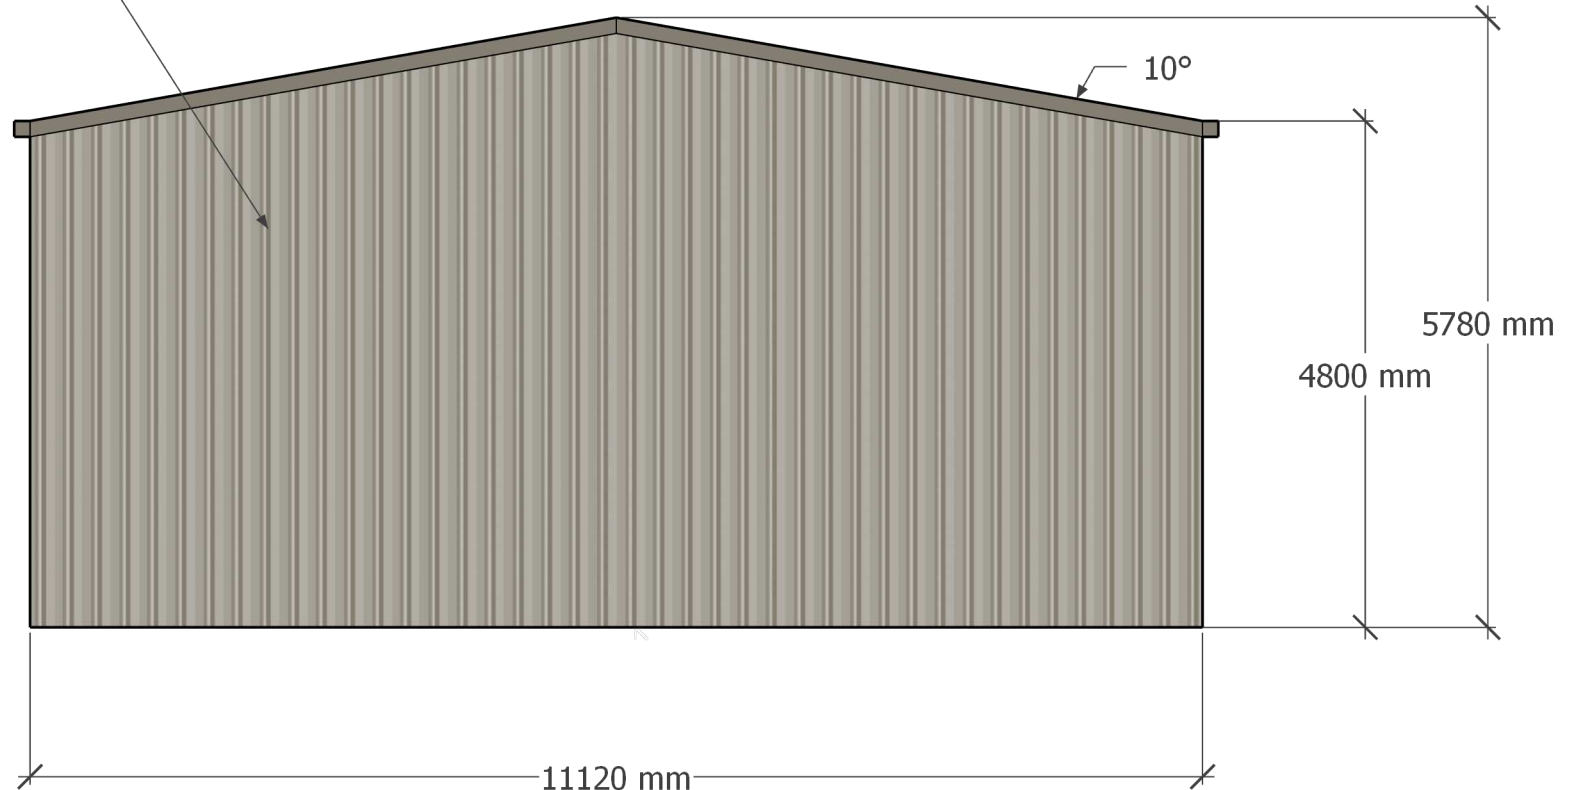

REAR ELEVATION

Customer Name: Standard Aero
Job Ref: 222017-04
Site Address: 30 Industry Court, Eagle Farm Qld 4009
Lot 10 SP125928




SHEDS PTY LTD www.ozziesheds.com.au

Ozzie Sheds Pty Ltd
P O Box 596
Jimboomba Qld 4280
Ph 0480 434 017
E contact@ozziesheds.com.au

PLANS AND DOCUMENTS
referred to in the PDA
DEVELOPMENT APPROVAL

Approval no: DEV2025/1657

Date: 25 August 2025

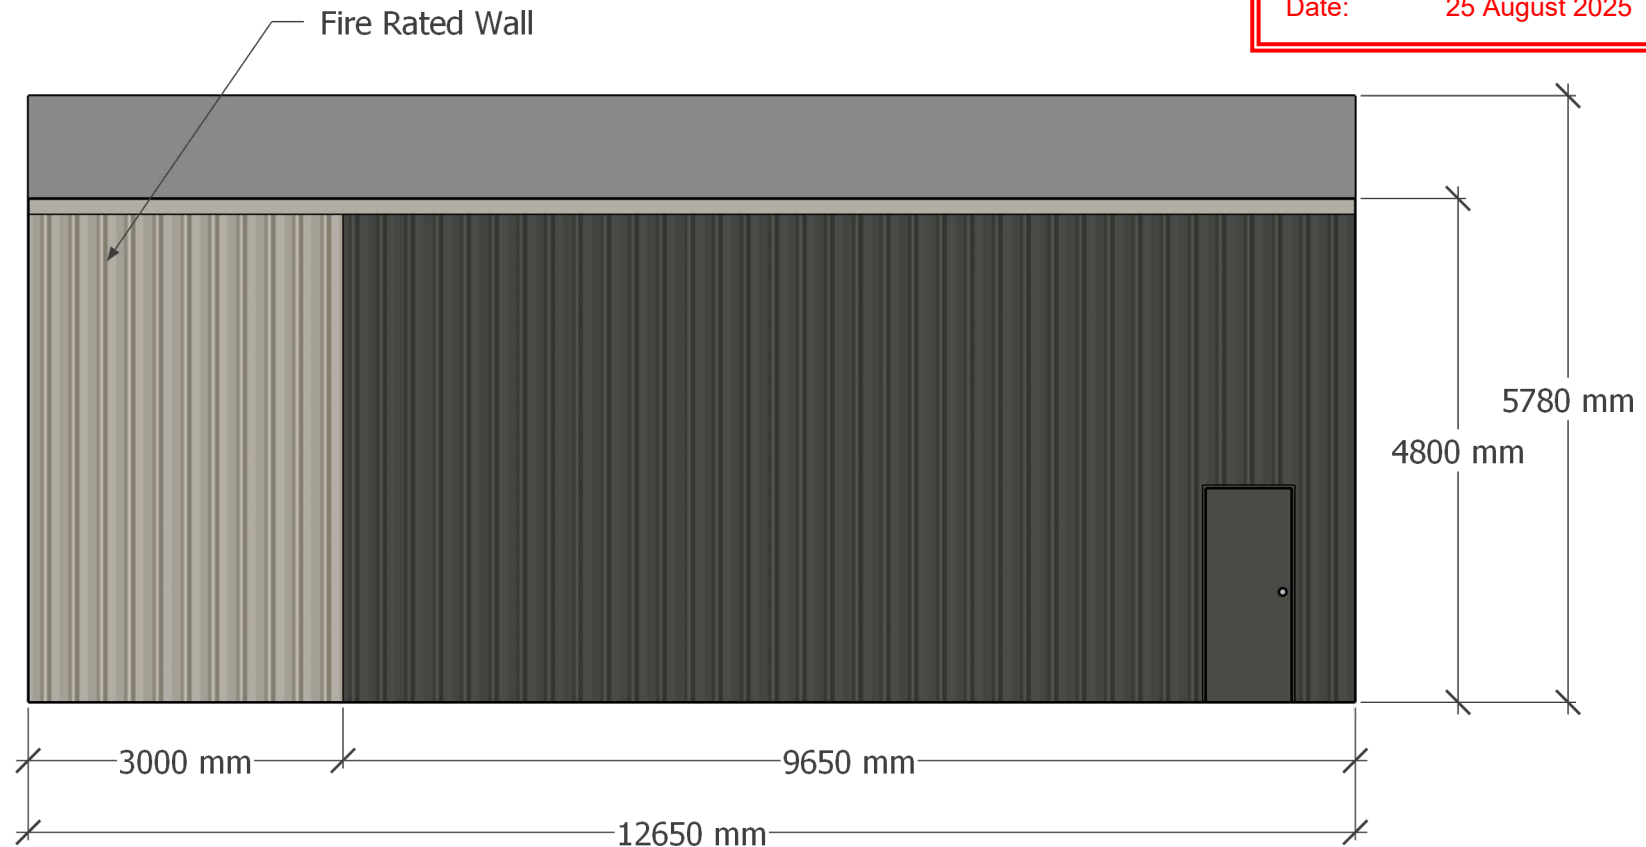

LEFT ELEVATION

Customer Name: Standard Aero
Job Ref: 222017-04
Site Address: 30 Industry Court, Eagle Farm Qld 4009
Lot 10 SP125928




SHEDS PTY LTD www.ozziesheds.com.au

Ozzie Sheds Pty Ltd
P O Box 596
Jimboomba Qld 4280
Ph 0480 434 017
E contact@ozziesheds.com.au

PLANS AND DOCUMENTS
referred to in the PDA
DEVELOPMENT APPROVAL

Approval no: DEV2025/1657

Date: 25 August 2025

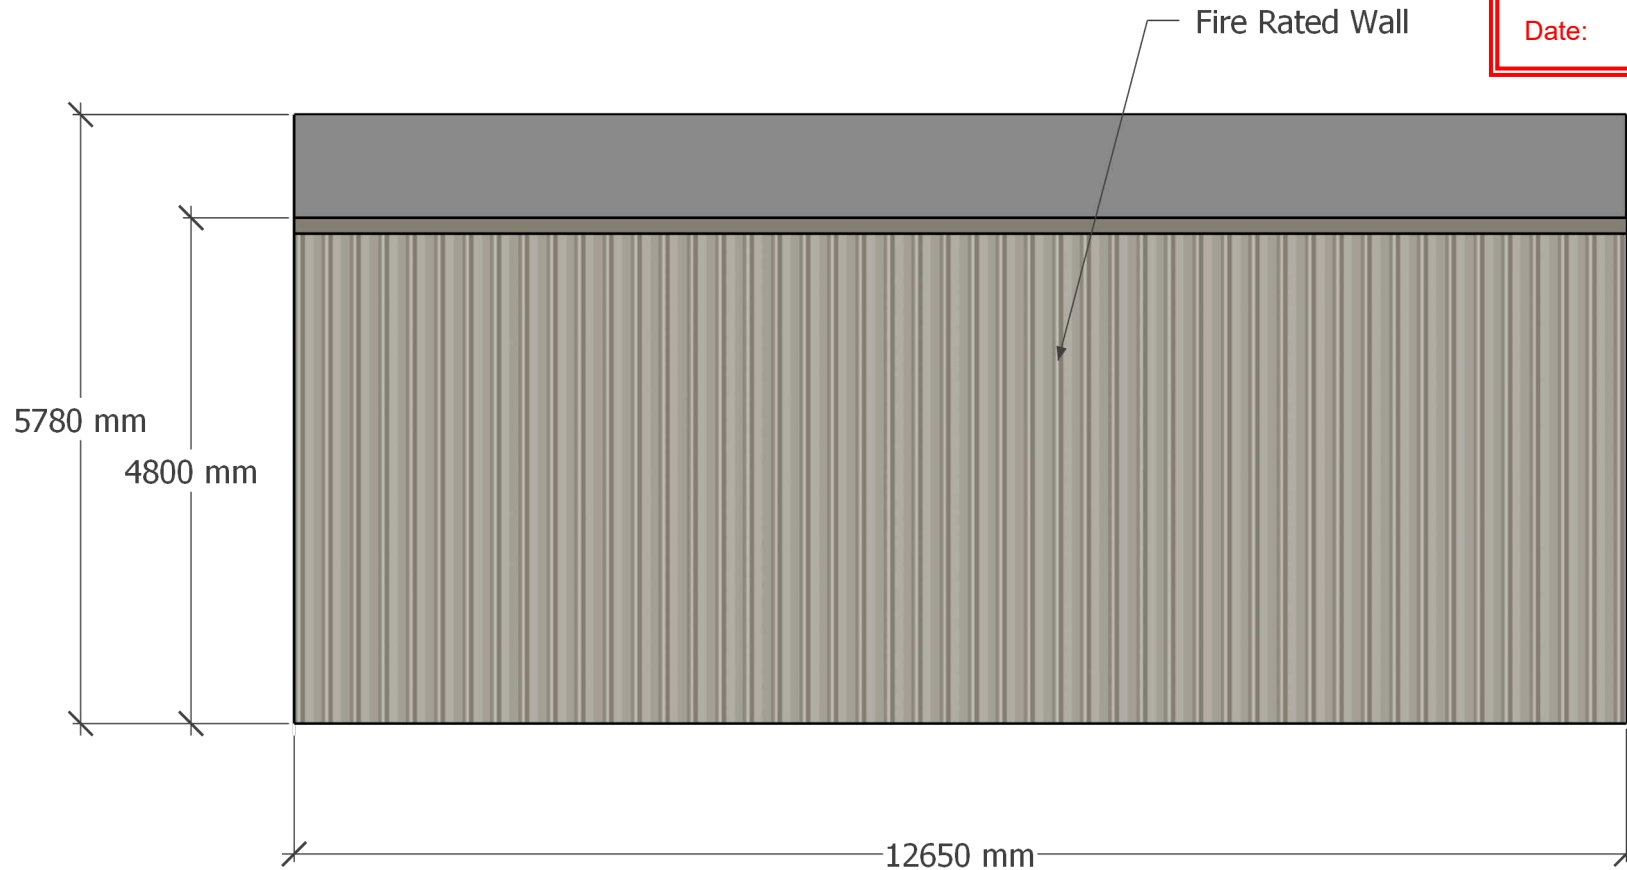


RIGHT ELEVATION

Customer Name: Standard Aero
Job Ref: 222017-04
Site Address: 30 Industry Court, Eagle Farm Qld 4009
Lot 10 SP125928



SHEDS PTY LTD www.ozziesheds.com.au

Ozzie Sheds Pty Ltd
P O Box 596
Jimboomba Qld 4280
Ph 0480 434 017
E contact@ozziesheds.com.au

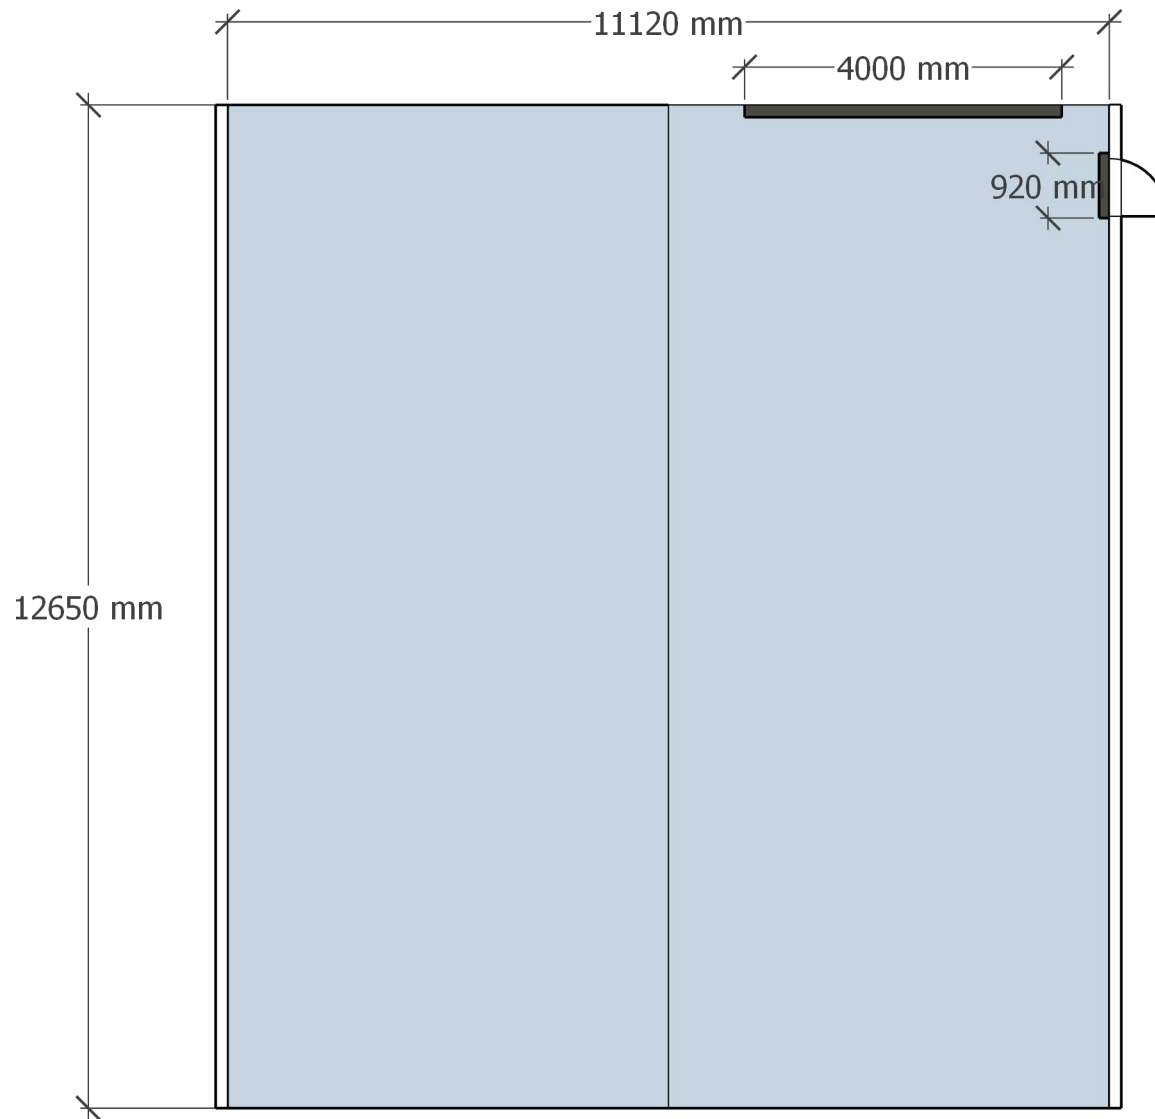

FLOOR PLAN

Customer Name: Standard Aero
Job Ref: 222017-04
Site Address: 30 Industry Court, Eagle Farm Qld 4009
Lot 10 SP125928



SHEDS PTY LTD www.ozziesheds.com.au

PLANS AND DOCUMENTS
referred to in the PDA
DEVELOPMENT APPROVAL

Approval no: DEV2025/1657

Date: 25 August 2025

