

Location Plan



Architectural Drawings

DD-000	TITLE PAGE	DD-000
DD-002	AREA SUMMARY	DD-000
DD-090	LOWER GROUND	DD-100
DD-091	LOWER GROUND - MEZZANINE	DD-100
DD-121	GROUND FLOOR	DD-100
DD-123	LEVEL 1 - TYPICAL CARPARK	DD-100
DD-124	LEVEL 2 - TYPICAL CARPARK	DD-100
DD-125	LEVEL 3 - TOWER	DD-100
DD-126	LEVEL 4 - TOWER	DD-100
DD-127	LEVEL 5 - TOWER	DD-100
DD-128	LEVEL 6 - TOWER	DD-100
DD-129	LEVEL 7 - TOWER	DD-100
DD-130	LEVEL 8 - TOWER	DD-100
DD-131	LEVEL 9 - PLANT ROOM	DD-100
DD-132	LEVEL - ROOF PLAN	DD-100
DD-200	ELEVATION - NORTH	DD-200
DD-201	ELEVATION - EAST	DD-200
DD-202	ELEVATION - SOUTH	DD-200
DD-203	ELEVATION - WEST	DD-200
DD-300	SECTION	DD-300
DD-301	SECTION	DD-300
DD-302	SECTION	DD-300
DD-303	SECTION	DD-300
DD-304	SECTION	DD-300
DD-600	LANDSCAPE AREA PLANS	DD-600
DD-610	GFA AREA PLANS	DD-600
DD-611	GFA AREA PLANS	DD-600

Notes

The information contained in this document is copyright and may not be used or reproduced for any other project or purpose.

Verify all dimensions and levels on site and report any discrepancies to ARCH for direction prior to the commencement of work.

Drawings are to be read in conjunction with all other contract documents.

Use figured dimensions only. Do not scale from drawings. ARCH cannot guarantee the accuracy of content and format for copies of drawings issued electronically. The completion of the Issue Details Checked and Authorised section is confirmation of the status of the drawing. The drawing shall not be used for construction unless endorsed 'For Construction' and authorised for issue.

© Copyright sutersARCH Pty Ltd. ALL RIGHTS RESERVED. Reproduction prohibited unless authorised in writing by ARCH. Registered Business Name ARCH ABN 37 169 328 018 Nominated Architect Angus Rose NSW ARB 8341

SCHEMATIC DESIGN

NOT TO BE USED DURING CONSTRUCTION

20	DA AMENDMENT	01.08.25	AM	NC
19	DA AMENDMENT ISSUE	07.02.24	KA	QL
18	FOR INFORMATION	23.06.23	DA	QL
17	FOR INFORMATION	15.12.22	DA	QL
16	FOR INFORMATION	14.11.22	DA	QL
15	WORK IN PROGRESS	07.10.22	DA	QL
14	WORK IN PROGRESS	24.09.22	DA	QL
13	WORK IN PROGRESS	23.09.22	VM	QL
12	ISSUE FOR INFORMATION	13.09.22	DA	QL
11	100% SD PACK	08.07.22	DA	QL
10	UPDATED DRAWINGS FOR DA	01.06.22		
9	UPDATED DRAWINGS FOR DA	25.05.22		
8	50% SD ISSUE	14.04.22		
7	UPDATED DRAWINGS ISSUE	25.03.22		
6	DESIGN DEVELOPMENT	15.10.21		

Issue Description Date Chk Auth

Architect/ Designer

ARCH

sutersARCH.com

Client

Owner

Project

HQ2 BOWEN HILLS HEALTH QUARTER

Location

12-16 THOMPSON ST, BOWEN HILLS

Project Number

22-0033

Drawing

TITLE PAGE

Scale (A3)

Date Printed

4/08/2025 11:06:20 AM

Drawing Number

DD-000

Issue

20



PLANS AND DOCUMENTS referred to in the PDA DEVELOPMENT APPROVAL

Approval no: DEV2020/1124/5

Date: 25 September 2025



SUMMARY TOWER 1 - GFA		
Level	Name	Area
LOWER GROUND	BUNKER	1278 m²
GROUND FLOOR	RETAIL / HEALTH	399 m²
GROUND FLOOR	RETAIL	91 m²
LEVEL 1 - PODIUM CARPARK	MEZZANINE	105 m²
LEVEL 3 - TRANSITION	COMMERCIAL	1484 m²
LEVEL 4 - TOWER	COMMERCIAL	1142 m²
LEVEL 5 - TOWER	COMMERCIAL	1143 m²
LEVEL 6 - TOWER	COMMERCIAL	1143 m²
LEVEL 7 - TOWER	COMMERCIAL	1143 m²
LEVEL 8 - TOWER	COMMERCIAL	1143 m²
Grand total		9071 m²

***NOTE:**
GFA: THE TOTAL FLOOR AREA OF ALL STOREYS OF THE BUILDING, INCLUDING ANY MEZZANINES, (MEASURED FROM THE OUTSIDE OF THE EXTERNAL WALLS AND THE CENTRE OF ANY COMMON WALLS OF THE BUILDING), OTHER THAN AREAS USED FOR:

- BUILDING SERVICES, PLANT OR EQUIPMENT; OR
- ACCESS BETWEEN LEVELS; OR
- GROUND FLOOR PUBLIC LOBBY; OR
- A PUBLIC MALL IN A SHOPPING COMPLEX; OR
- PARKING, LOADING OR MANOEUVRING OF VEHICLES, OR
- UNENCLOSED BALCONIES, WHETHER ROOFED OR NOT.

SUMMARY - LANDSCAPE		
Level	Name	Area
GROUND FLOOR	PLANTERS	64 m²
LEVEL 1 - PODIUM CARPARK	PLANTERS	65 m²
LEVEL 2 - PODIUM CARPARK	PLANTERS	126 m²
LEVEL 4 - TOWER	PLANTERS	53 m²
Grand total		309 m²

SUMMARY MASTERPLAN - LANDSCAPE		
Level	Name	Area
GROUND *	LANDSCAPE	4366m² *

***NOTE:**
TOWER 1 PLANTERS INCLUDED IN MASTERPLAN LANDSCAPE TOTAL.

Notes

The information contained in this document is copyright and may not be used or reproduced for any other project or purpose.

Verify all dimensions and levels on site and report any discrepancies to ARCH for direction prior to the commencement of work.

Drawings are to be read in conjunction with all other contract documents.

Use figured dimensions only. Do not scale from drawings.

ARCH cannot guarantee the accuracy of content and format for copies of drawings issued electronically. The completion of the Issue Details Checked and Authorised section is confirmation of the status of the drawing. The drawing shall not be used for construction unless endorsed 'For Construction' and authorised for issue.

© Copyright sutersARCH Pty Ltd. ALL RIGHTS RESERVED.
Reproduction prohibited unless authorised in writing by ARCH.
Registered Business Name ARCH ABN 37 169 328 018
Nominated Architect Angus Rose NSW ARB 8341

SCHEMATIC DESIGN

NOT TO BE USED DURING CONSTRUCTION					
33	DA AMENDMENT	01.08.25	AM	NC	
32	DA AMENDMENT ISSUE	07.02.24	KA	QL	
31	FOR INFORMATION	31.01.24	KA	QL	
30	FOR INFORMATION	24.11.23	DA	QL	
29	FOR INFORMATION	14.11.23	DA	QL	
28	FOR INFORMATION	14.11.22	DA	QL	
27	WORK IN PROGRESS	25.10.22	DA	QL	
26	WORK IN PROGRESS	07.10.22	DA	QL	
25	WORK IN PROGRESS	24.09.22	DA	QL	
24	WORK IN PROGRESS	23.09.22	VM	QL	
23	AREA CALCULATION	16.09.22	DA	QL	
	REVISION				
22	UPDATED ROOF TERRACE	14.09.22	DA	QL	
21	ISSUE FOR INFORMATION	13.09.22	DA	QL	
20	100% SD PACK	08.07.22	DA	QL	

Issue Description Date Chk Auth

Architect/ Designer

ARCH
sutersARCH.com

Client

Owner

Project

HQ2 BOWEN HILLS HEALTH QUARTER

Location

12-16 THOMPSON ST, BOWEN HILLS

Project Number

22-0033

Drawing

AREA SUMMARY

Scale (A3)
1 : 100

Date Printed
4/08/2025 4:50:54 PM

Drawing Number

DD-002

Issue

33




PLANS AND DOCUMENTS referred to in the PDA DEVELOPMENT APPROVAL

Approval no: DEV2020/1124/5

Date: 25 September 2025



AutoDesk Docs/1/22-0033_Bowen Hills Medical Centre/22-0033-AE-BHMC-BUILDING-024.rvt

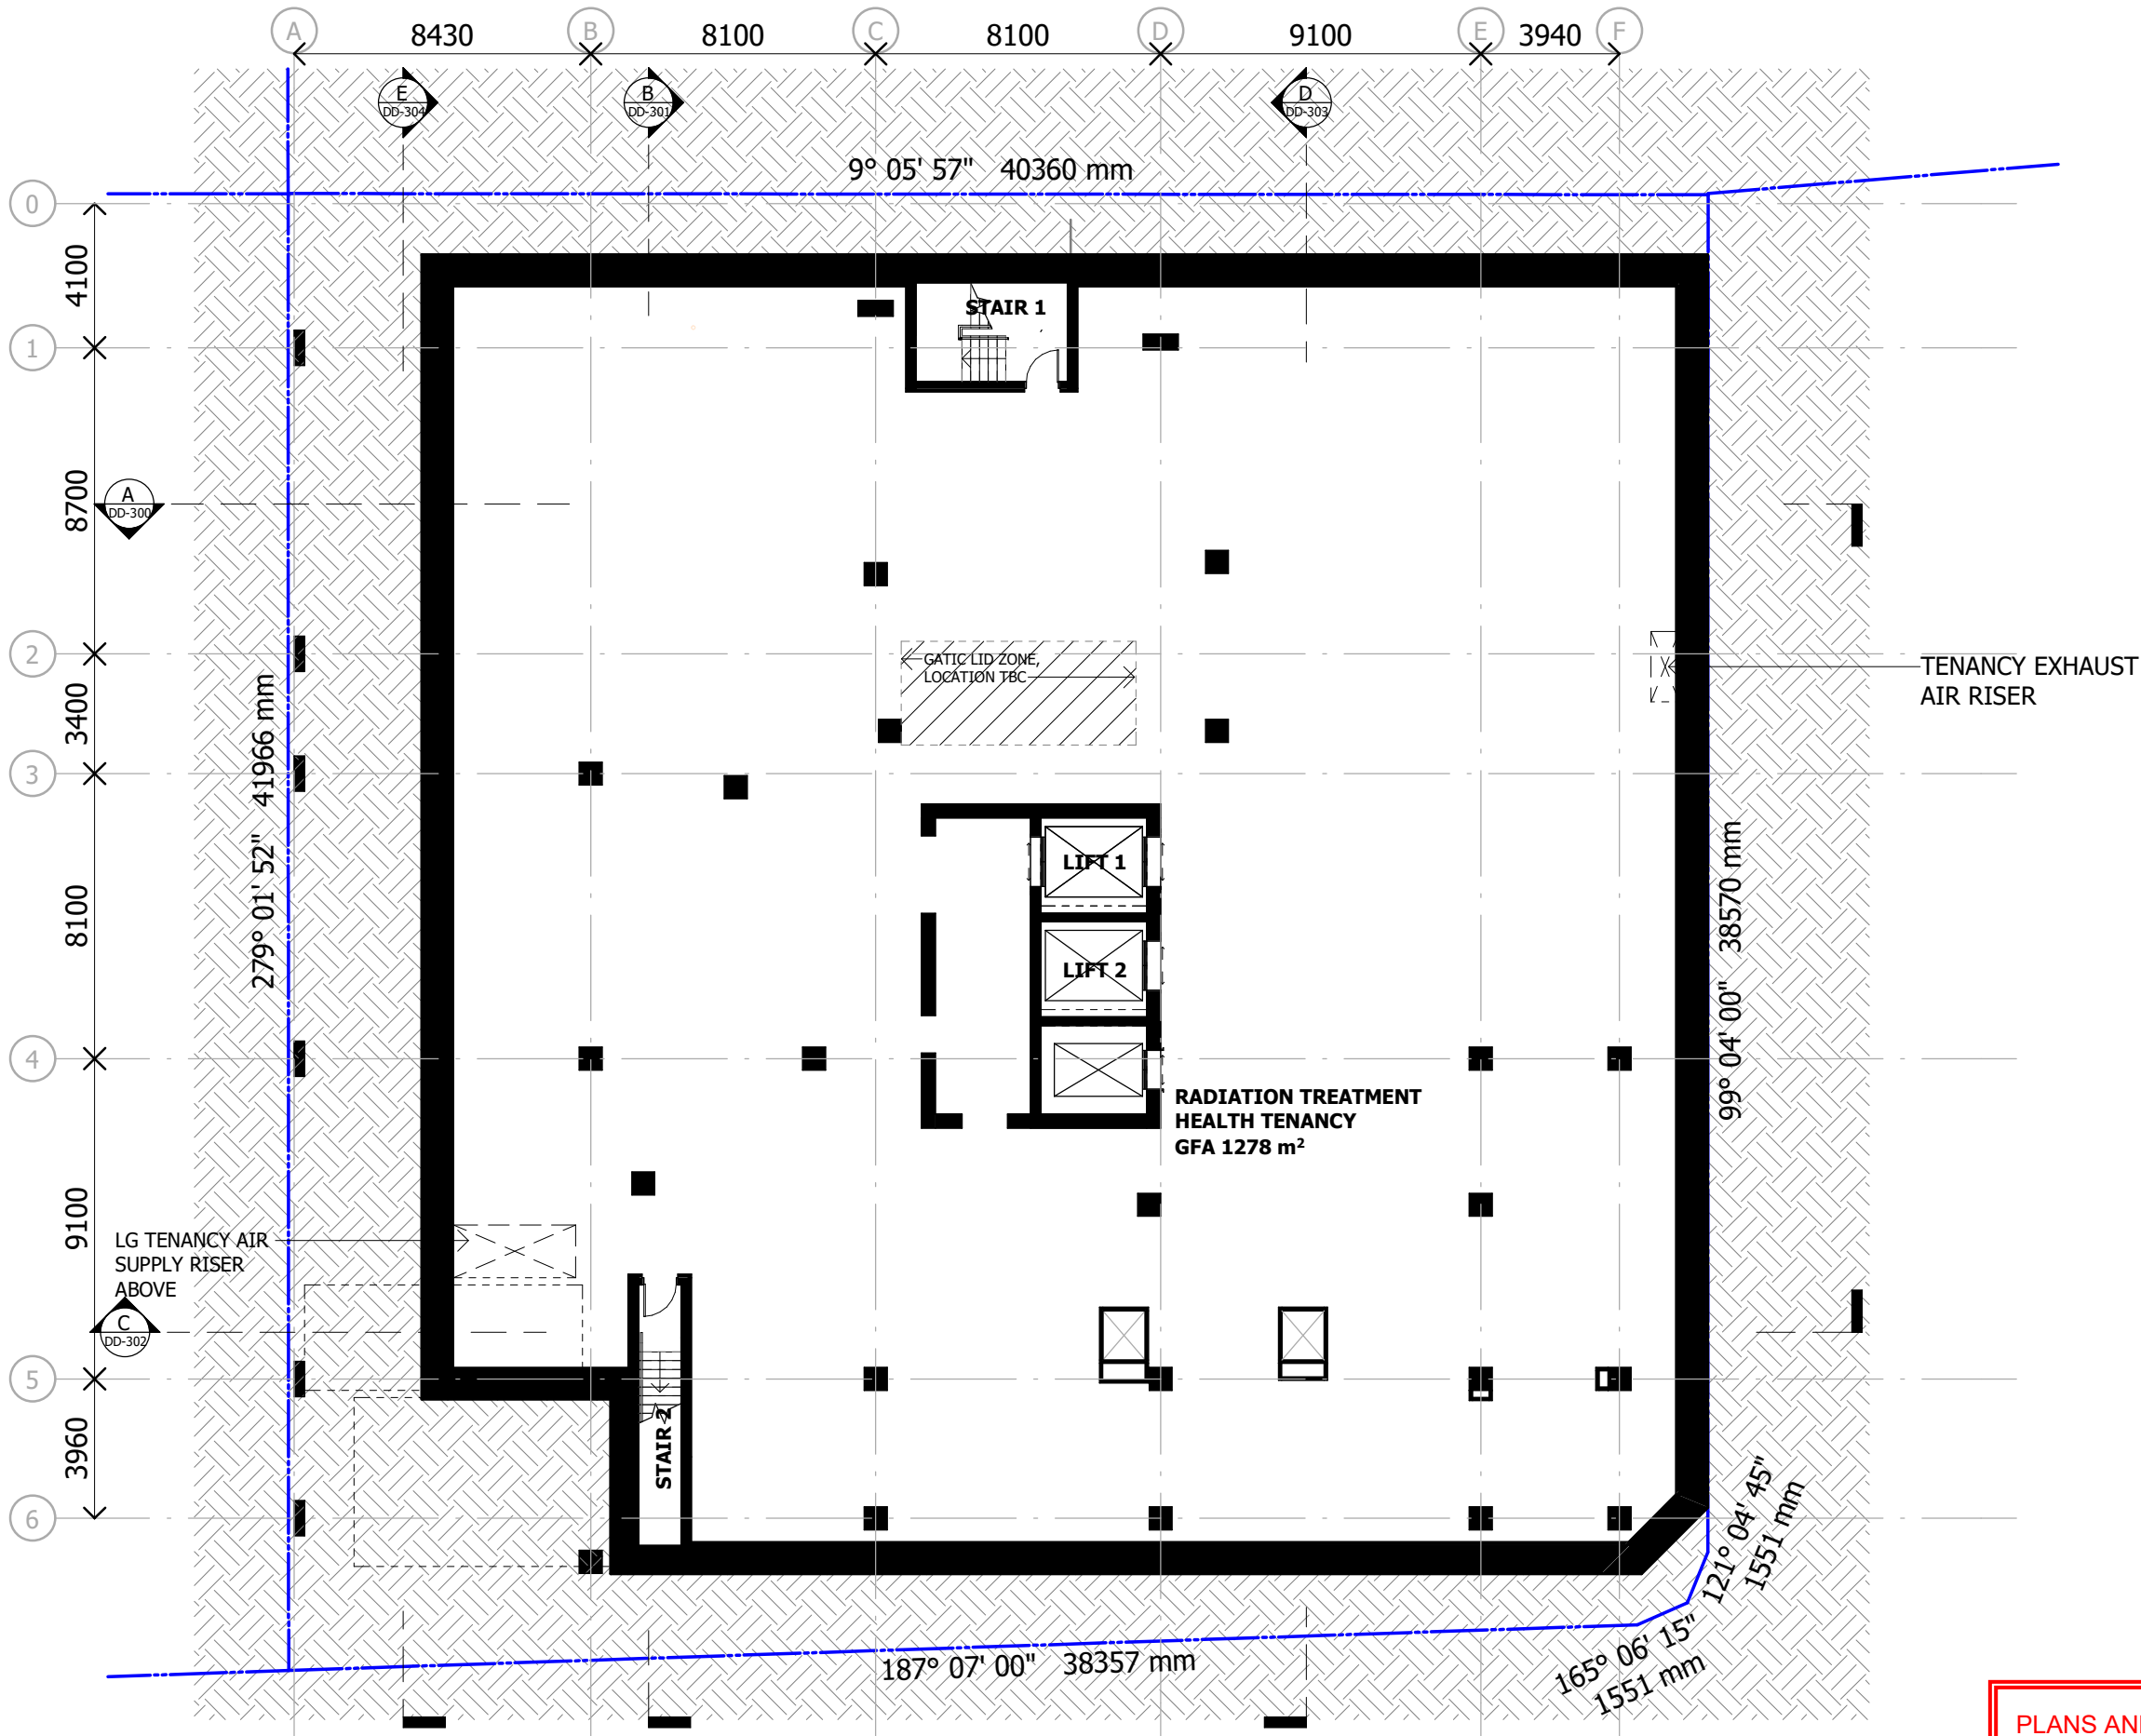

Notes

The information contained in this document is copyright and may not be used or reproduced for any other project or purpose.

Verify all dimensions and levels on site and report any discrepancies to ARCH for direction prior to the commencement of work.

Drawings are to be read in conjunction with all other contract documents.

Use figured dimensions only. Do not scale from drawings. ARCH cannot guarantee the accuracy of content and format for copies of drawings issued electronically. The completion of the Issue Details Checked and Authorised section is confirmation of the status of the drawing. The drawing shall not be used for construction unless endorsed 'For Construction' and authorised for issue.

© Copyright sutersARCH Pty Ltd. ALL RIGHTS RESERVED.
Reproduction prohibited unless authorised in writing by ARCH.
Registered Business Name ARCH ABN 37 169 328 018
Nominated Architect Angus Rose NSW ARB 8341

NOTE:

ALL STRUCTURAL COLUMNS TBC WITH STR ENG FOR SHAPE, DIMENSIONS AND LOCATION

SCHEMATIC DESIGN

NOT TO BE USED DURING CONSTRUCTION				
39	DA AMENDMENT	01.08.25	AM	NC
38	FOR INFORMATION	30.07.25	AM	NC
37	FOR INFORMATION	29.07.25	AM	NC
36	WIP	25.07.25	AM	NC
35	DA AMENDMENT	15.07.25	AM	RB
34	DA AMENDMENT	11.07.25	AM	RB
33	DA AMENDMENT ISSUE	07.02.24	KA	QL
32	SD ISSUE	22.12.23	KA	QL
31	FOR INFORMATION	19.12.23	KA	QL
30	FOR INFORMATION	18.12.23	KA	QL
29	UPDATED SD ISSUE	15.12.23	KA	QL
28	FOR INFORMATION	13.12.23	KA	QL
27	FOR INFORMATION	08.12.23	KA	QL
26	FOR INFORMATION	24.11.23	DA	QL
25	FOR INFORMATION	23.11.23	DA	QL

Issue Description Date Chk Auth

Architect/ Designer

ARCH

sutersARCH.com

Client

Owner

Project

HQ2 BOWEN HILLS HEALTH QUARTER

Location

12-16 THOMPSON ST, BOWEN HILLS

Project Number

22-0033

Drawing

LOWER GROUND

Scale (A3)

1 : 200

Date Printed

4/08/2025 11:06:24 AM

Drawing Number

DD-090

Issue

39

ARCH


PLANS AND DOCUMENTS referred to in the PDA DEVELOPMENT APPROVAL

Approval no: DEV2020/1124/5

Date: 25 September 2025



AutoDesk Docs/12-0033_Bowen Hills Medical Centre/22-0033-AG-BHMC-BUILDING-024.rvt

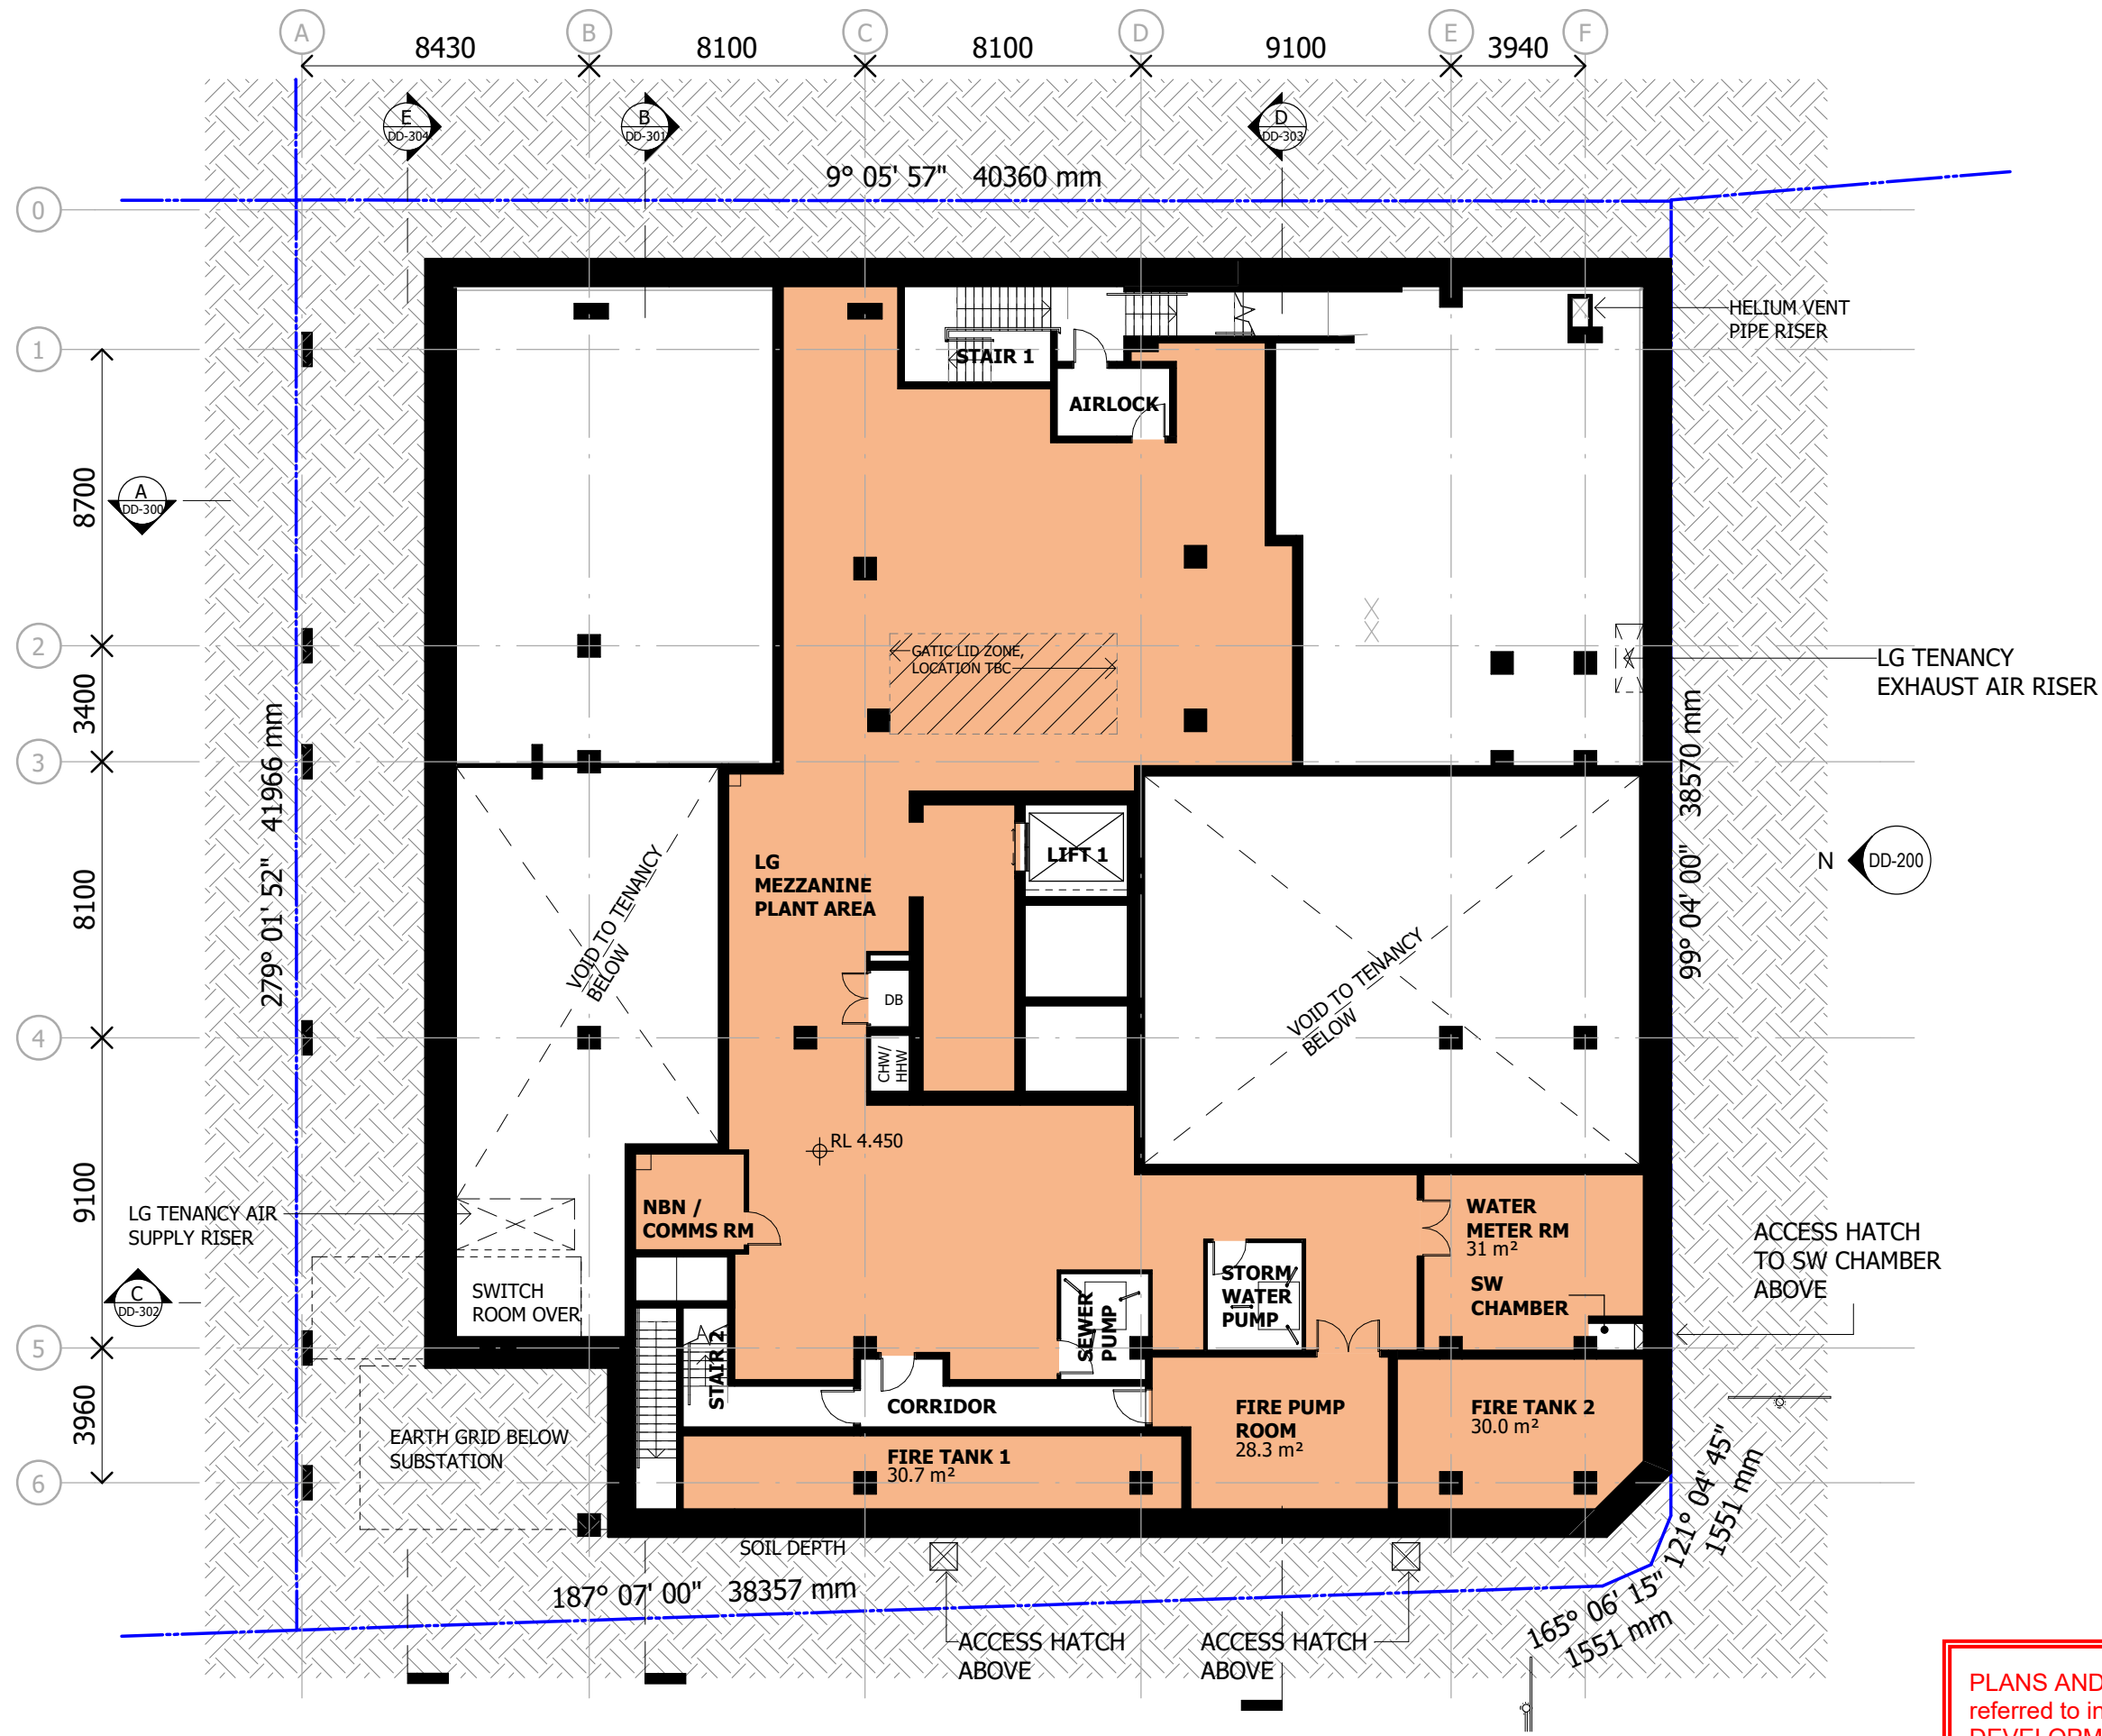

Notes

The information contained in this document is copyright and may not be used or reproduced for any other project or purpose.

Verify all dimensions and levels on site and report any discrepancies to ARCH for direction prior to the commencement of work.

Drawings are to be read in conjunction with all other contract documents.

Use figured dimensions only. Do not scale from drawings.

ARCH cannot guarantee the accuracy of content and format for copies of drawings issued electronically. The completion of the Issue Details Checked and Authorised section is confirmation of the status of the drawing. The drawing shall not be used for construction unless endorsed 'For Construction' and authorised for issue.

© Copyright sutersARCH Pty Ltd. ALL RIGHTS RESERVED.
Reproduction prohibited unless authorised in writing by ARCH.
Registered Business Name ARCH ABN 37 169 328 018
Nominated Architect Angus Rose NSW ARB 8341

NOTE:

ALL STRUCTURAL COLUMNS TBC WITH STR ENG FOR SHAPE, DIMENSIONS AND LOCATION

SCHEMATIC DESIGN

NOT TO BE USED DURING CONSTRUCTION				
33	DA AMENDMENT	01.08.25	AM	NC
32	FOR INFORMATION	30.07.25	AM	NC
31	FOR INFORMATION	29.07.25	AM	NC
30	WIP	25.07.25	AM	NC
29	DA AMENDMENT ISSUE	07.02.24	KA	QL
28	SD ISSUE	22.12.23	KA	QL
27	UPDATED SD ISSUE	15.12.23	KA	QL
26	FOR INFORMATION	08.12.23	KA	QL
25	FOR INFORMATION	24.11.23	DA	QL
24	FOR INFORMATION	22.11.23	DA	QL
23	FOR INFORMATION	02.11.23	DA	RB
22	FOR INFORMATION	14.07.23	DA	QL
21	FOR INFORMATION	12.07.23	DA	QL
20	FOR INFORMATION	14.11.22	DA	QL
19	FOR INFORMATION	04.11.22	DA	QL
Issue	Description	Date	Chk	Auth
Architect/ Designer				
ARCH				
sutersARCH.com				
Client				
Owner				

Project
HQ2 BOWEN HILLS HEALTH
QUARTER
Location
12-16 THOMPSON ST, BOWEN
HILLS

Project Number
22-0033

Drawing
LOWER GROUND -
MEZZANINE

Scale (A3)
1 : 200

Date Printed
4/08/2025 11:06:26 AM

Drawing Number
DD-091


Issue
33



PLANS AND DOCUMENTS
referred to in the PDA
DEVELOPMENT APPROVAL

Approval no: DEV2020/1124/5

Date: 25 September 2025

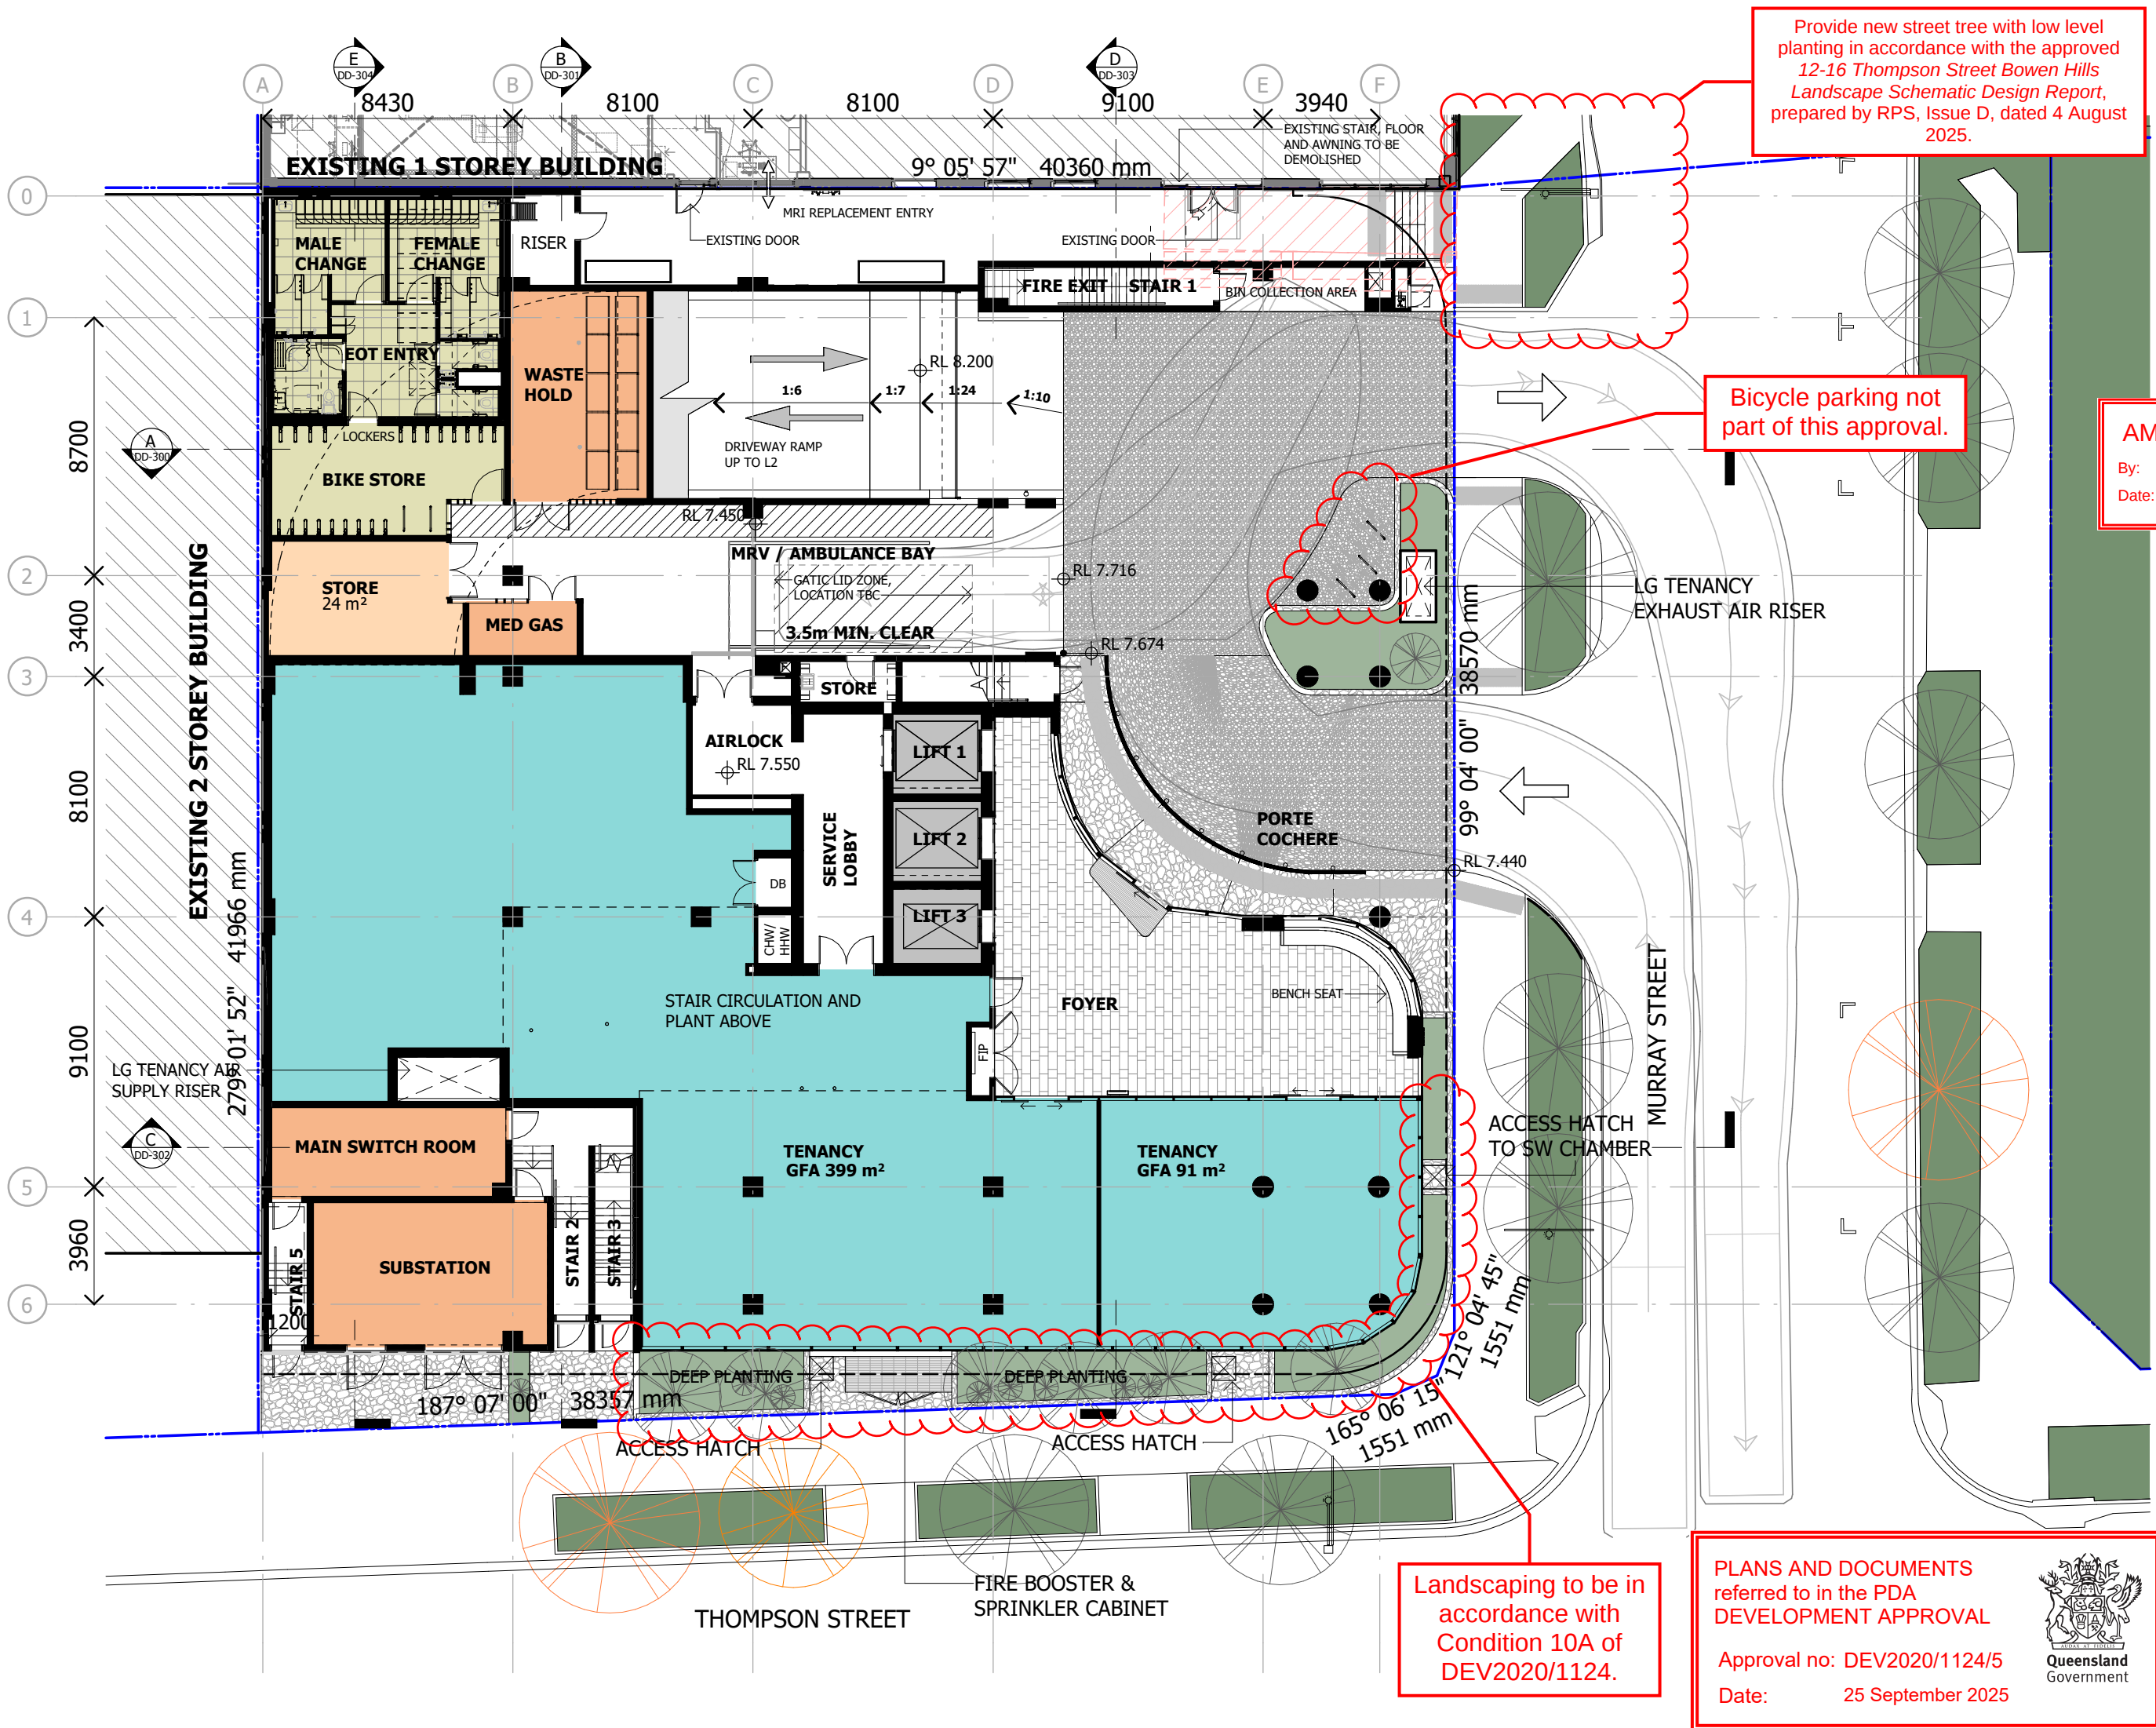

Provide new street tree with low level planting in accordance with the approved 12-16 Thompson Street Bowen Hills Landscape Schematic Design Report, prepared by RPS, Issue D, dated 4 August 2025.

Bicycle parking not part of this approval.

Landscaping to be in accordance with Condition 10A of DEV2020/1124.

PLANS AND DOCUMENTS referred to in the PDA DEVELOPMENT APPROVAL

Approval no: DEV2020/1124/5

Date: 25 September 2025

Notes

The information contained in this document is copyright and may not be used or reproduced for any other project or purpose.

Verify all dimensions and levels on site and report any discrepancies to ARCH for direction prior to the commencement of work.

Drawings are to be read in conjunction with all other contract documents.

Use figured dimensions only. Do not scale from drawings.

ARCH cannot guarantee the accuracy of content and format for copies of drawings issued electronically. The completion of the Issue Details Checked and Authorised section is confirmation of the status of the drawing. The drawing shall not be used for construction unless endorsed 'For Construction' and authorised for issue.

© Copyright sutersARCH Pty Ltd. ALL RIGHTS RESERVED.

Reproduction prohibited unless authorised in writing by ARCH.

Registered Business Name ARCH ABN 37 169 328 018

Nominated Architect Angus Rose NSW ARB 8341

NOTE:

ALL STRUCTURAL COLUMNS TBC WITH STR ENG FOR SHAPE, DIMENSIONS AND LOCATION

AMENDED IN RED

By: Chessa Lao

Date: 16 September 2025



LEGENDS

NEW STREET TREE

EXISTING RETAINED STREET TREE

SCHEMATIC DESIGN

NOT TO BE USED DURING CONSTRUCTION

5	DA AMENDMENT	01.08.25	AM	NC
4	FOR INFORMATION	30.07.25	AM	NC
3	FOR INFORMATION	29.07.25	AM	NC
2	WIP	25.07.25	AM	NC
1	DA AMENDMENT	15.07.25	AM	RB
0	DA AMENDMENT	11.07.25	AM	RB

Issue Description Date Chk Auth

Architect/ Designer

ARCH

sutersARCH.com

Client

Owner

Project

HQ2 BOWEN HILLS HEALTH QUARTER

Location

12-16 THOMPSON ST, BOWEN HILLS

Project Number

22-0033

Drawing

GROUND FLOOR

Scale (A3)

1 : 200

Date Printed

4/08/2025 4:42:12 PM

Drawing Number


DD-121

Issue

5



Autodesk Docs/12-0033_Bowen Hills Medical Centre/22-0033-AE-BHMC-BUILDING-024.rvt

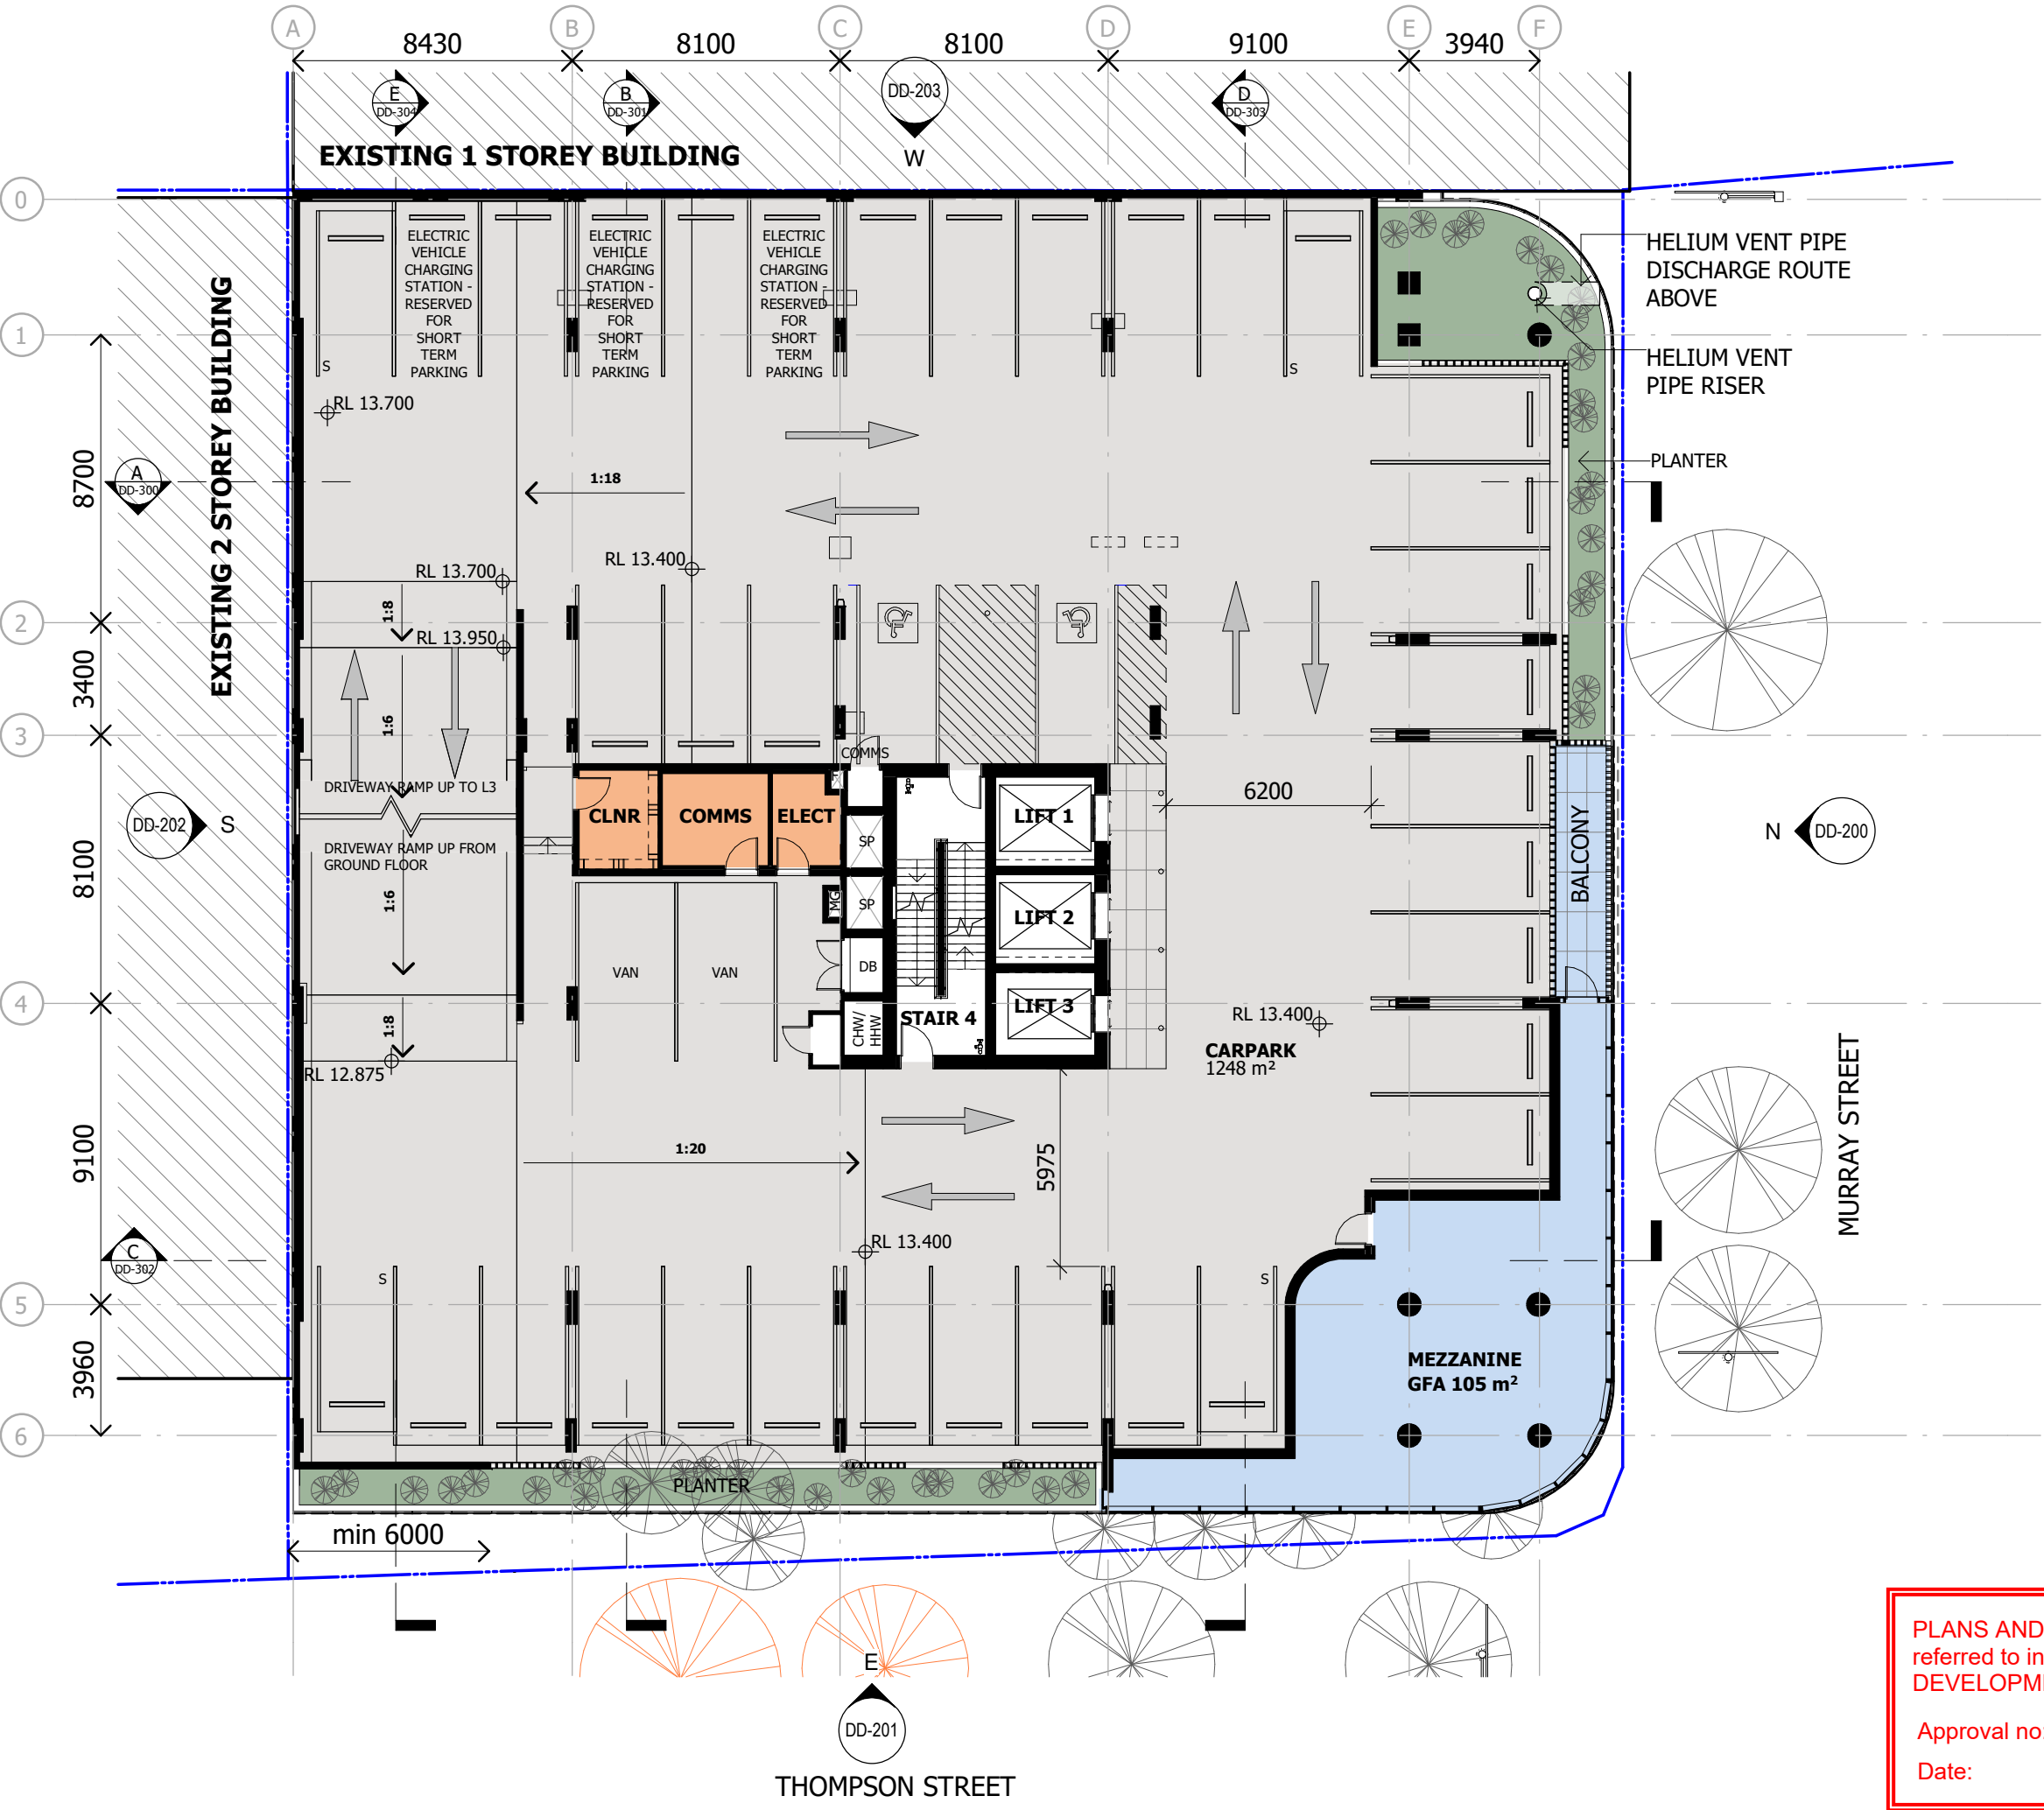

GROUND FLOOR	
PARKING SPACE: MRV/AMBULANCE	1
	1
LEVEL 1 - PODIUM CARPARK	
PARKING SPACE: 90°/ CLASS 3/ C1	31
PARKING SPACE: 90°/ SMALL CAR	4
PARKING SPACE: ACCESSIBLE PARKING	2
PARKING SPACE: VAN, 90°	2
	39
LEVEL 2 - PODIUM CARPARK	
PARKING SPACE: 90°/ CLASS 3/ C1	33
PARKING SPACE: 90°/ SMALL CAR	7
PARKING SPACE: 90°/ OVERSIZED	2
TOTAL	82

Notes

The information contained in this document is copyright and may not be used or reproduced for any other project or purpose.

Verify all dimensions and levels on site and report any discrepancies to ARCH for direction prior to the commencement of work.

Drawings are to be read in conjunction with all other contract documents.

Use figured dimensions only. Do not scale from drawings.

ARCH cannot guarantee the accuracy of content and format for copies of drawings issued electronically. The completion of the Issue Details Checked and Authorised section is confirmation of the status of the drawing. The drawing shall not be used for construction unless endorsed 'For Construction' and authorised for issue.

© Copyright sutersARCH Pty Ltd. ALL RIGHTS RESERVED.
Reproduction prohibited unless authorised in writing by ARCH.
Registered Business Name ARCH ABN 37 169 328 018
Nominated Architect Angus Rose NSW ARB 8341

NOTE:

ALL STRUCTURAL COLUMNS TBC WITH STR ENG FOR SHAPE, DIMENSIONS AND LOCATION

- LEGENDS**
- NEW STREET TREE
 - EXISTING RETAINED STREET TREE

SCHEMATIC DESIGN

NOT TO BE USED DURING CONSTRUCTION

5	DA AMENDMENT	01.08.25	AM	NC
4	FOR INFORMATION	30.07.25	AM	NC
3	FOR INFORMATION	29.07.25	AM	NC
2	WIP	25.07.25	AM	NC
1	DA AMENDMENT	15.07.25	AM	RB
0	DA AMENDMENT	11.07.25	AM	RB
Issue Description		Date	Chk	Auth
Architect/ Designer		ARCH		
		sutersARCH.com		
Client		Owner		

Project
HQ2 BOWEN HILLS HEALTH
QUARTER
Location
12-16 THOMPSON ST, BOWEN
HILLS

Project Number
22-0033

Drawing
LEVEL 1 - TYPICAL CARPARK

Scale (A3)
1 : 200

Date Printed
4/08/2025 4:32:32 PM

Drawing Number
DD-123

Issue
5




PLANS AND DOCUMENTS
referred to in the PDA
DEVELOPMENT APPROVAL

Approval no: DEV2020/1124/5

Date: 25 September 2025



File Name: AutoDesk Docs/12-0033_Bowen Hills Medical Centre/22-0033-AE-BHMC-BUILDING-624.rvt

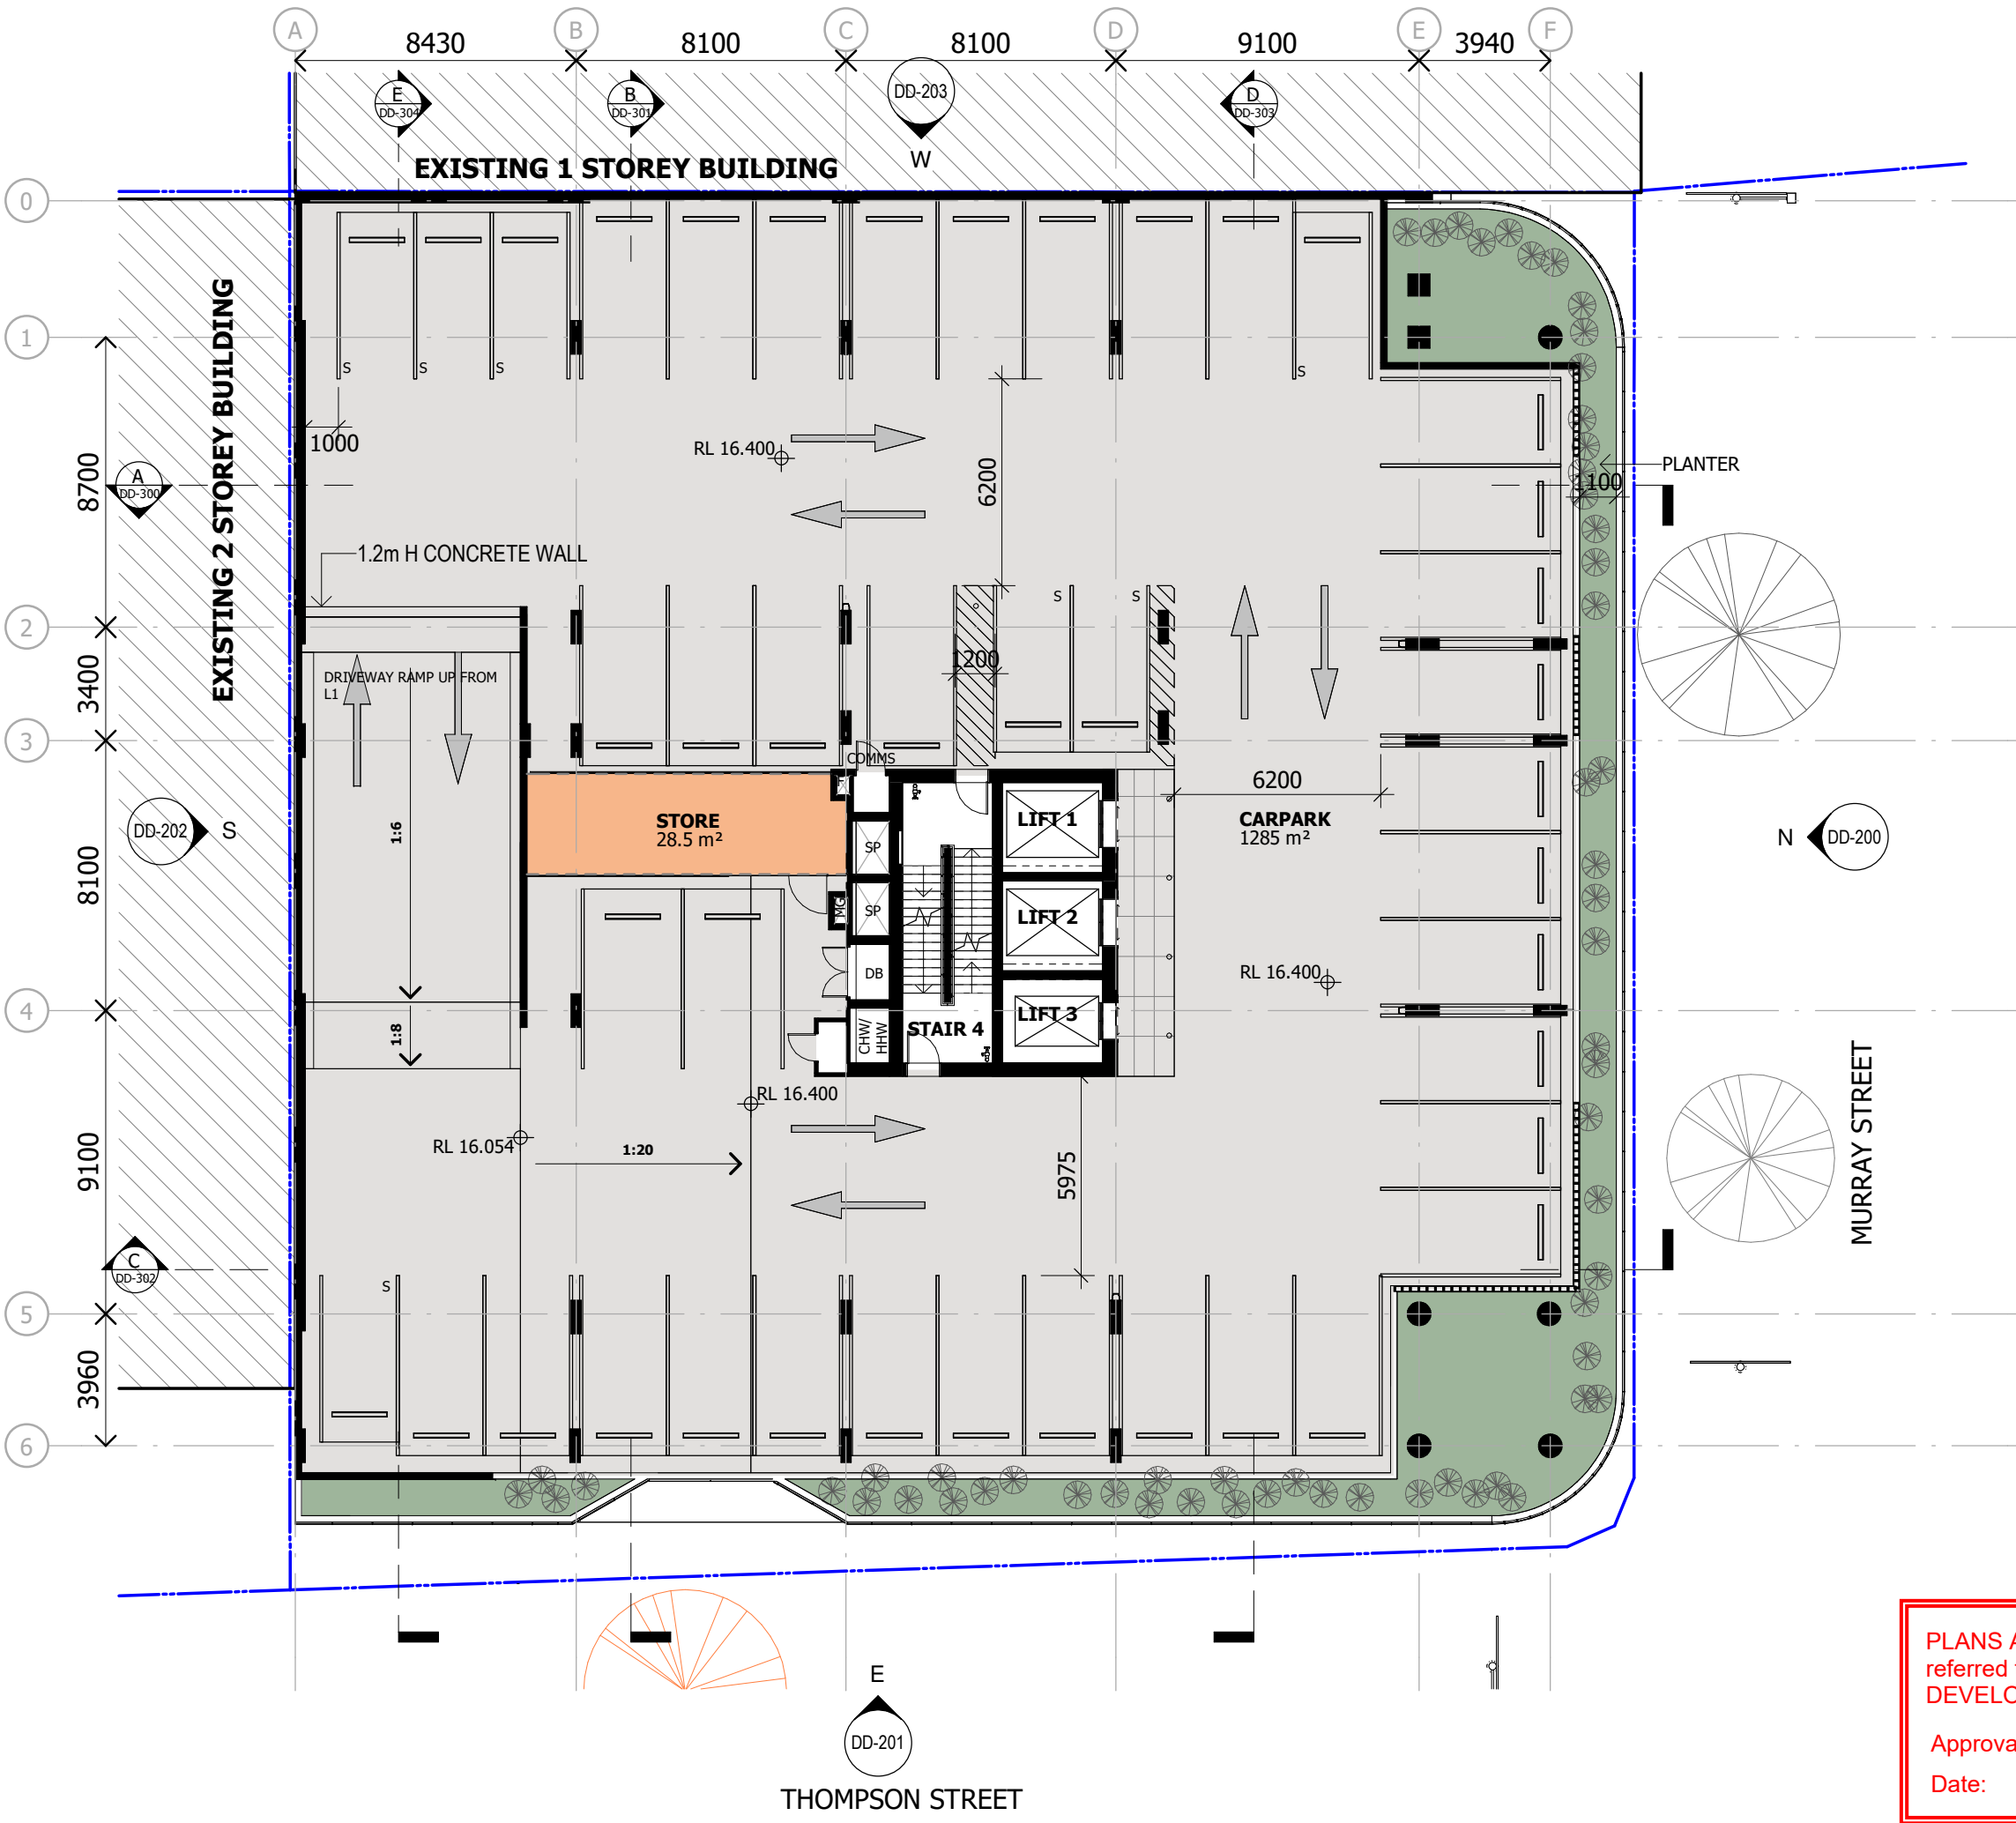

GROUND FLOOR	
PARKING SPACE: MRV/AMBULANCE	1
	1
LEVEL 1 - PODIUM CARPARK	
PARKING SPACE: 90°/ CLASS 3/ C1	31
PARKING SPACE: 90°/ SMALL CAR	4
PARKING SPACE: ACCESSIBLE PARKING	2
PARKING SPACE: VAN, 90°	2
	39
LEVEL 2 - PODIUM CARPARK	
PARKING SPACE: 90°/ CLASS 3/ C1	33
PARKING SPACE: 90°/ SMALL CAR	7
PARKING SPACE: 90°/ OVERSIZED	2
	42
TOTAL	82

NOTE:

ALL STRUCTURAL COLUMNS TBC WITH STR ENG FOR SHAPE, DIMENSIONS AND LOCATION

- LEGENDS**
- NEW STREET TREE
 - EXISTING RETAINED STREET TREE

SCHEMATIC DESIGN

NOT TO BE USED DURING CONSTRUCTION

5	DA AMENDMENT	01.08.25	AM	NC
4	FOR INFORMATION	30.07.25	AM	NC
3	FOR INFORMATION	29.07.25	AM	NC
2	WIP	25.07.25	AM	NC
1	DA AMENDMENT	15.07.25	AM	RB
0	DA AMENDMENT	11.07.25	AM	RB

Issue Description Date Chk Auth

Architect/ Designer

ARCH

sutersARCH.com

Client

Owner

Project

HQ2 BOWEN HILLS HEALTH QUARTER

Location

12-16 THOMPSON ST, BOWEN HILLS

Project Number

22-0033

Drawing

LEVEL 2 - TYPICAL CARPARK

Scale (A3)

1 : 200

Date Printed

4/08/2025 4:32:33 PM

Drawing Number

DD-124

Issue

5




PLANS AND DOCUMENTS referred to in the PDA DEVELOPMENT APPROVAL

Approval no: DEV2020/1124/5

Date: 25 September 2025

Autodesk Docs/12-0033_Bowen Hills Medical Centre/22-0033-AR-BHMC-BUILDING-624.rvt

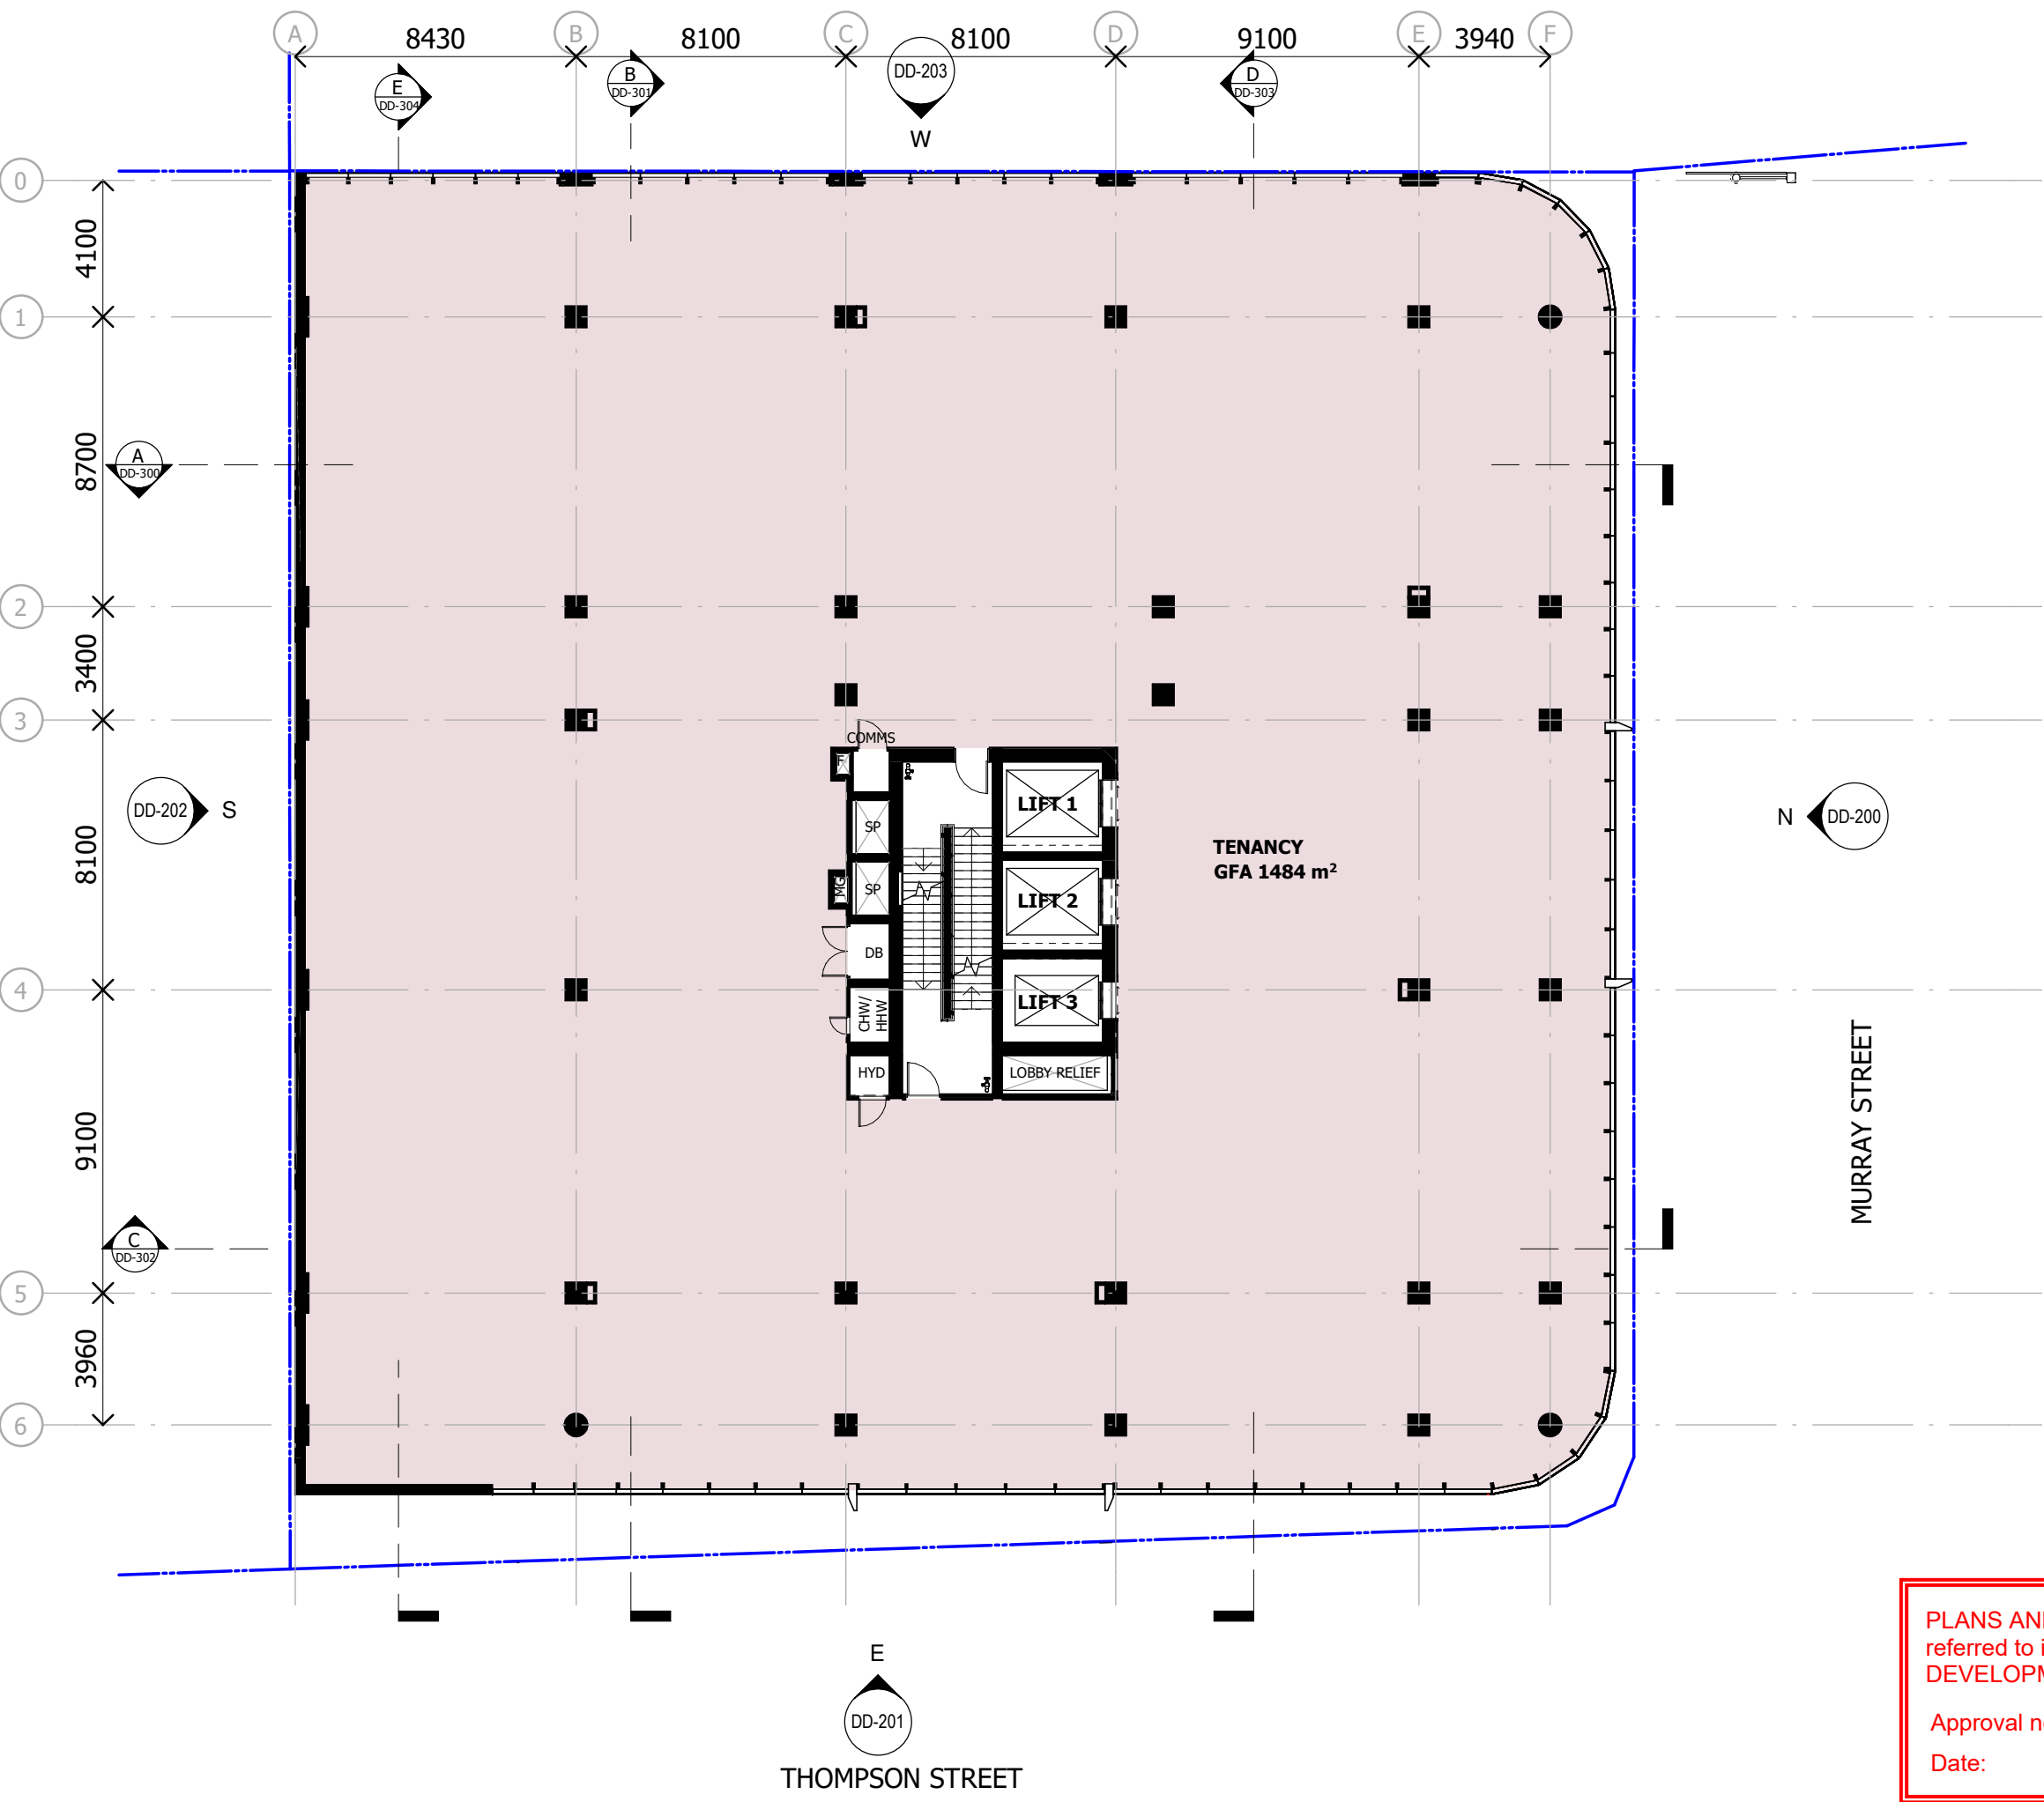

Notes

The information contained in this document is copyright and may not be used or reproduced for any other project or purpose.

Verify all dimensions and levels on site and report any discrepancies to ARCH for direction prior to the commencement of work.

Drawings are to be read in conjunction with all other contract documents.

Use figured dimensions only. Do not scale from drawings.

ARCH cannot guarantee the accuracy of content and format for copies of drawings issued electronically. The completion of the Issue Details Checked and Authorised section is confirmation of the status of the drawing. The drawing shall not be used for construction unless endorsed 'For Construction' and authorised for issue.

© Copyright sutersARCH Pty Ltd. ALL RIGHTS RESERVED.
Reproduction prohibited unless authorised in writing by ARCH.
Registered Business Name ARCH ABN 37 169 328 018
Nominated Architect Angus Rose NSW ARB 8341

NOTE:

ALL STRUCTURAL COLUMNS TBC WITH STR ENG FOR SHAPE, DIMENSIONS AND LOCATION

SCHEMATIC DESIGN
NOT TO BE USED DURING CONSTRUCTION

4	DA AMENDMENT	01.08.25	AM	NC
3	FOR INFORMATION	29.07.25	AM	NC
2	WIP	25.07.25	AM	NC
1	DA AMENDMENT	15.07.25	AM	RB
0	DA AMENDMENT	11.07.25	AM	RB

Issue Description Date Chk Auth

Architect/ Designer

ARCH
sutersARCH.com

Client

Owner

Project
HQ2 BOWEN HILLS HEALTH
QUARTER
Location
12-16 THOMPSON ST, BOWEN
HILLS

Project Number
22-0033

Drawing
LEVEL 3 - TOWER

Scale (A3)
1 : 200

Date Printed
4/08/2025 11:06:44 AM

Drawing Number
DD-125

Issue
4

ARCH


PLANS AND DOCUMENTS
referred to in the PDA
DEVELOPMENT APPROVAL

Approval no: DEV2020/1124/5

Date: 25 September 2025



File Name: AutoDesk Docs/12-0033_Bowen Hills Medical Centre/22-0033-AE-BHMC-BUILDING-624.rvt

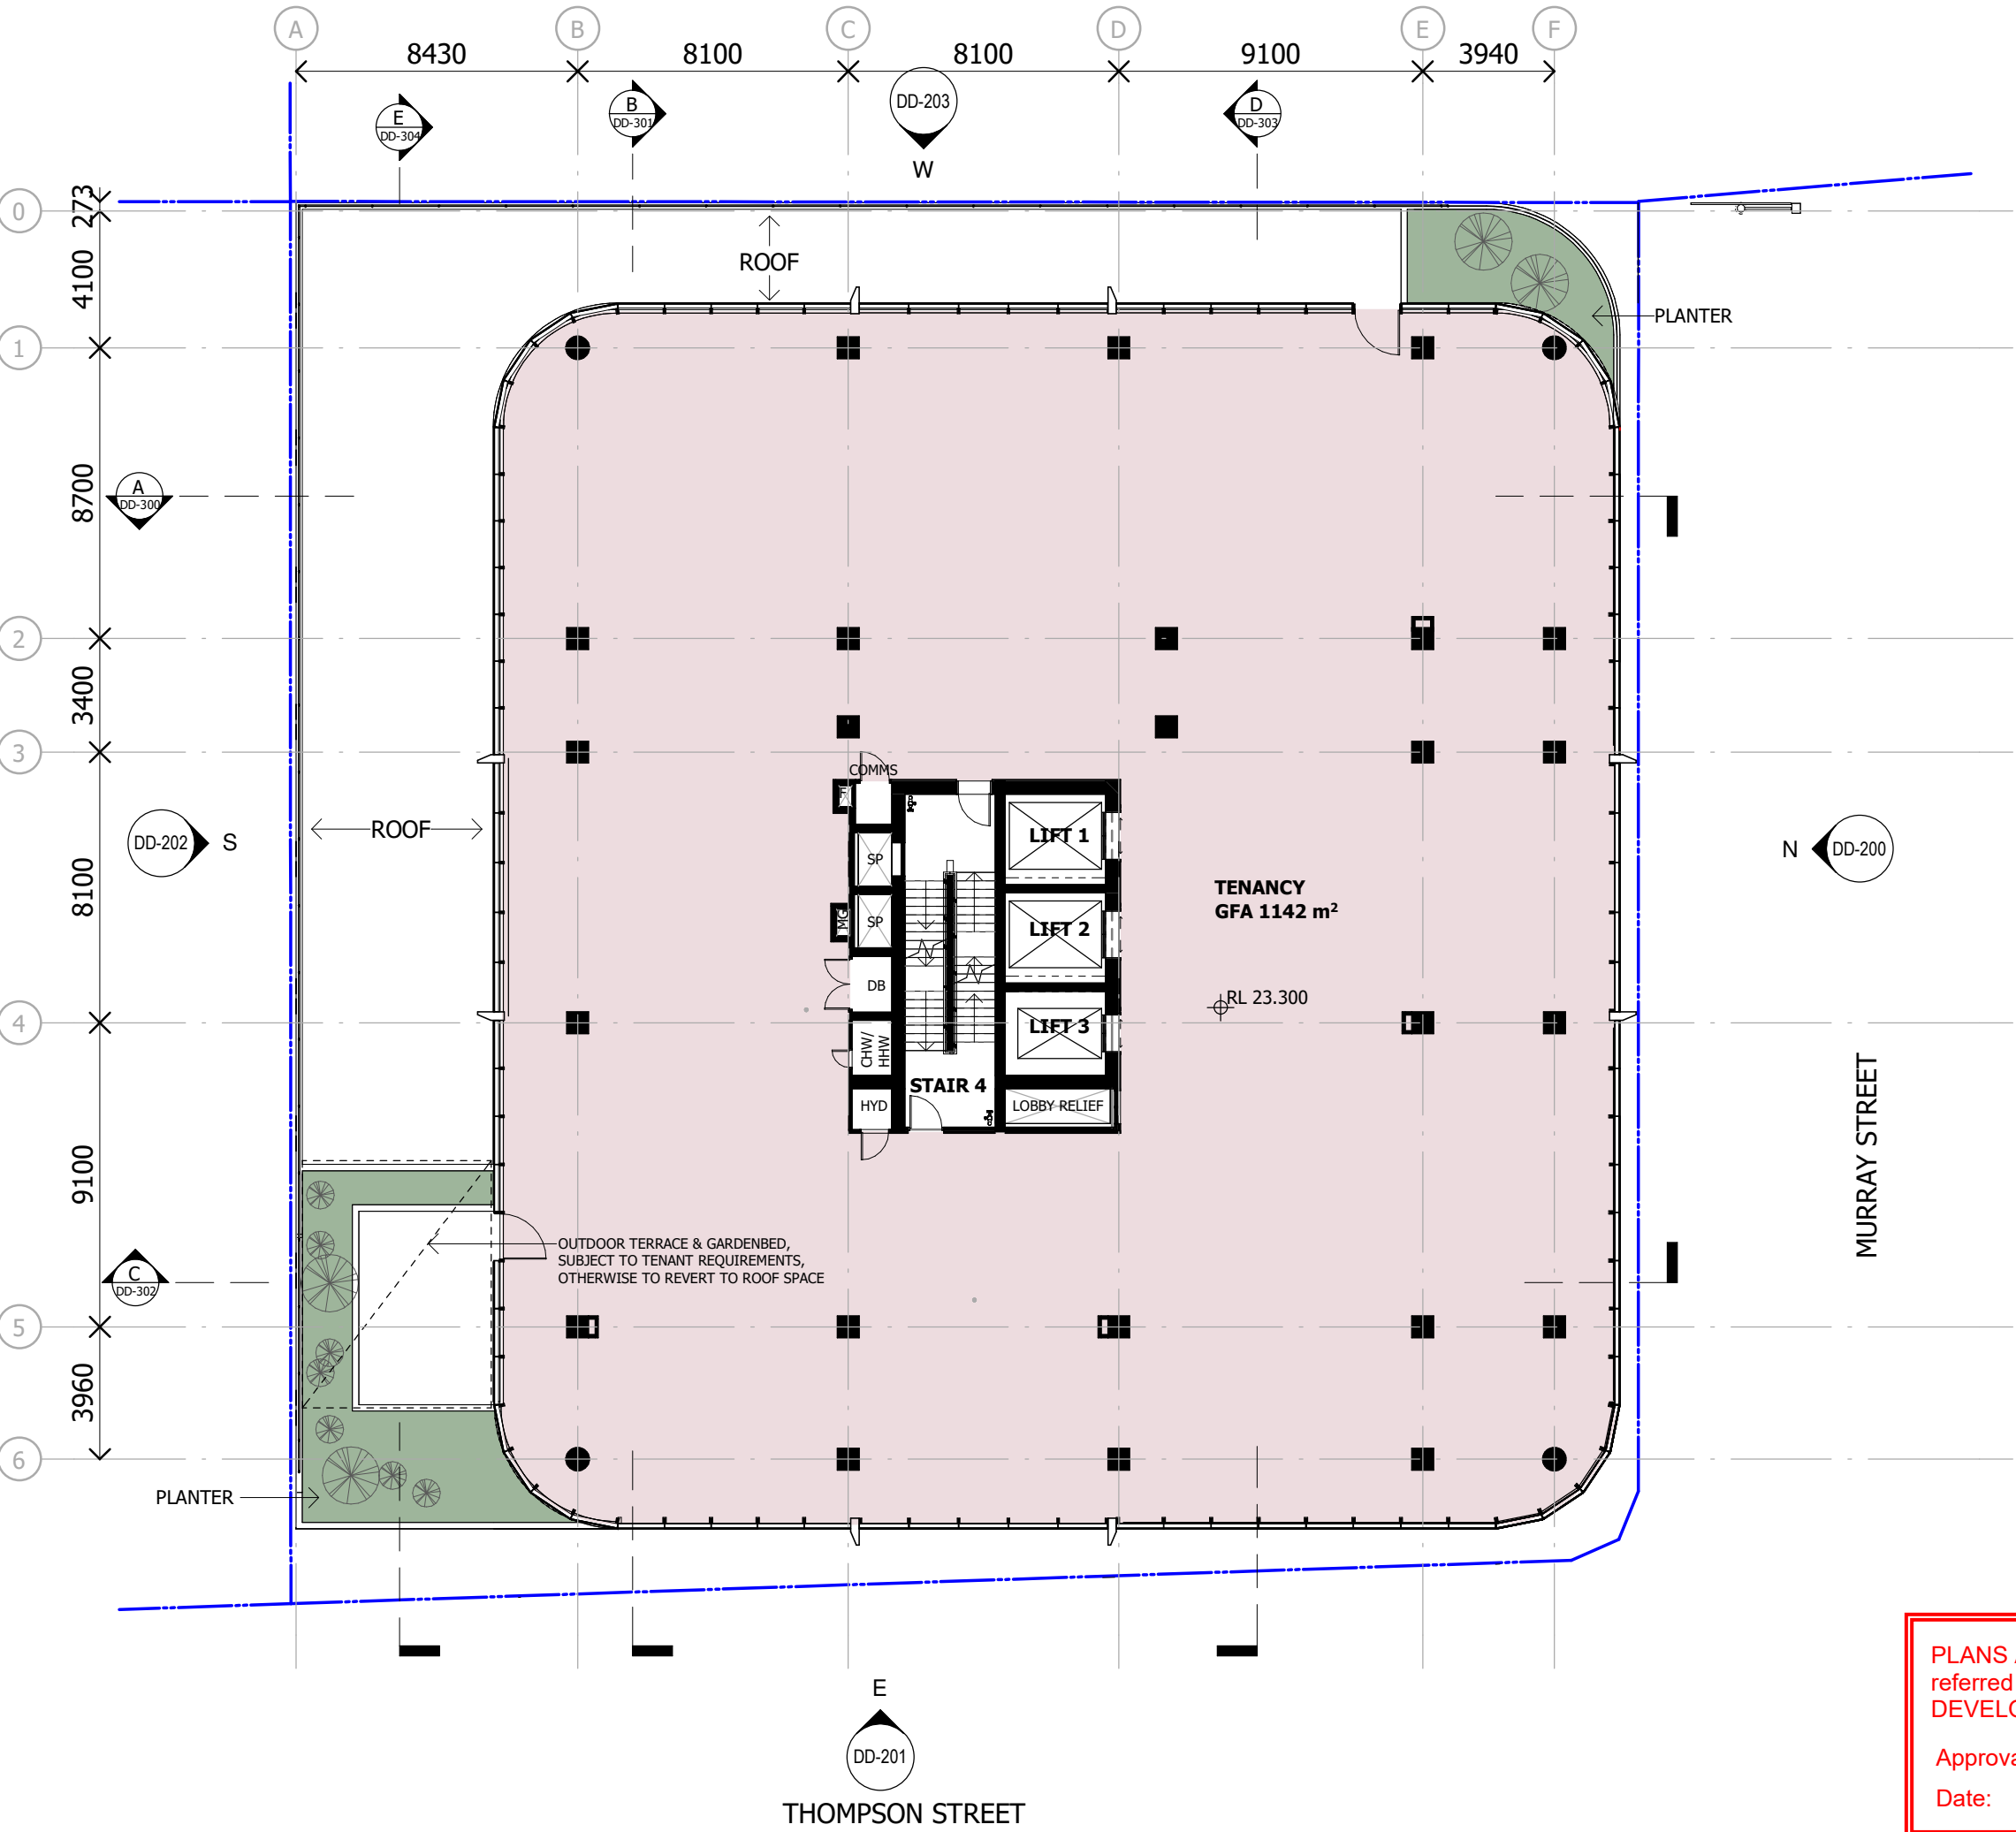

Notes

The information contained in this document is copyright and may not be used or reproduced for any other project or purpose.

Verify all dimensions and levels on site and report any discrepancies to ARCH for direction prior to the commencement of work.

Drawings are to be read in conjunction with all other contract documents.

Use figured dimensions only. Do not scale from drawings.

ARCH cannot guarantee the accuracy of content and format for copies of drawings issued electronically. The completion of the Issue Details Checked and Authorised section is confirmation of the status of the drawing. The drawing shall not be used for construction unless endorsed 'For Construction' and authorised for issue.

© Copyright sutersARCH Pty Ltd. ALL RIGHTS RESERVED.
Reproduction prohibited unless authorised in writing by ARCH.
Registered Business Name ARCH ABN 37 169 328 018
Nominated Architect Angus Rose NSW ARB 8341

NOTE:

ALL STRUCTURAL COLUMNS TBC WITH STR ENG FOR SHAPE, DIMENSIONS AND LOCATION

SCHEMATIC DESIGN
NOT TO BE USED DURING CONSTRUCTION

4	DA AMENDMENT	01.08.25	AM	NC
3	FOR INFORMATION	29.07.25	AM	NC
2	WIP	25.07.25	AM	NC
1	DA AMENDMENT	15.07.25	AM	RB
0	DA AMENDMENT	11.07.25	AM	RB

Issue Description Date Chk Auth

Architect/ Designer
ARCH
sutersARCH.com

Client
Owner

Project
HQ2 BOWEN HILLS HEALTH
QUARTER
Location
12-16 THOMPSON ST, BOWEN
HILLS

Project Number
22-0033

Drawing
LEVEL 4 - TOWER

Scale (A3)
1 : 200

Date Printed
4/08/2025 11:06:46 AM

Drawing Number
DD-126

Issue
4




PLANS AND DOCUMENTS
referred to in the PDA
DEVELOPMENT APPROVAL

Approval no: DEV2020/1124/5
Date: 25 September 2025



File Name: AutoDesk Docs/12-0033_Bowen Hills Medical Centre/22-0033-AE-BHMC-BUILDING-424.rvt

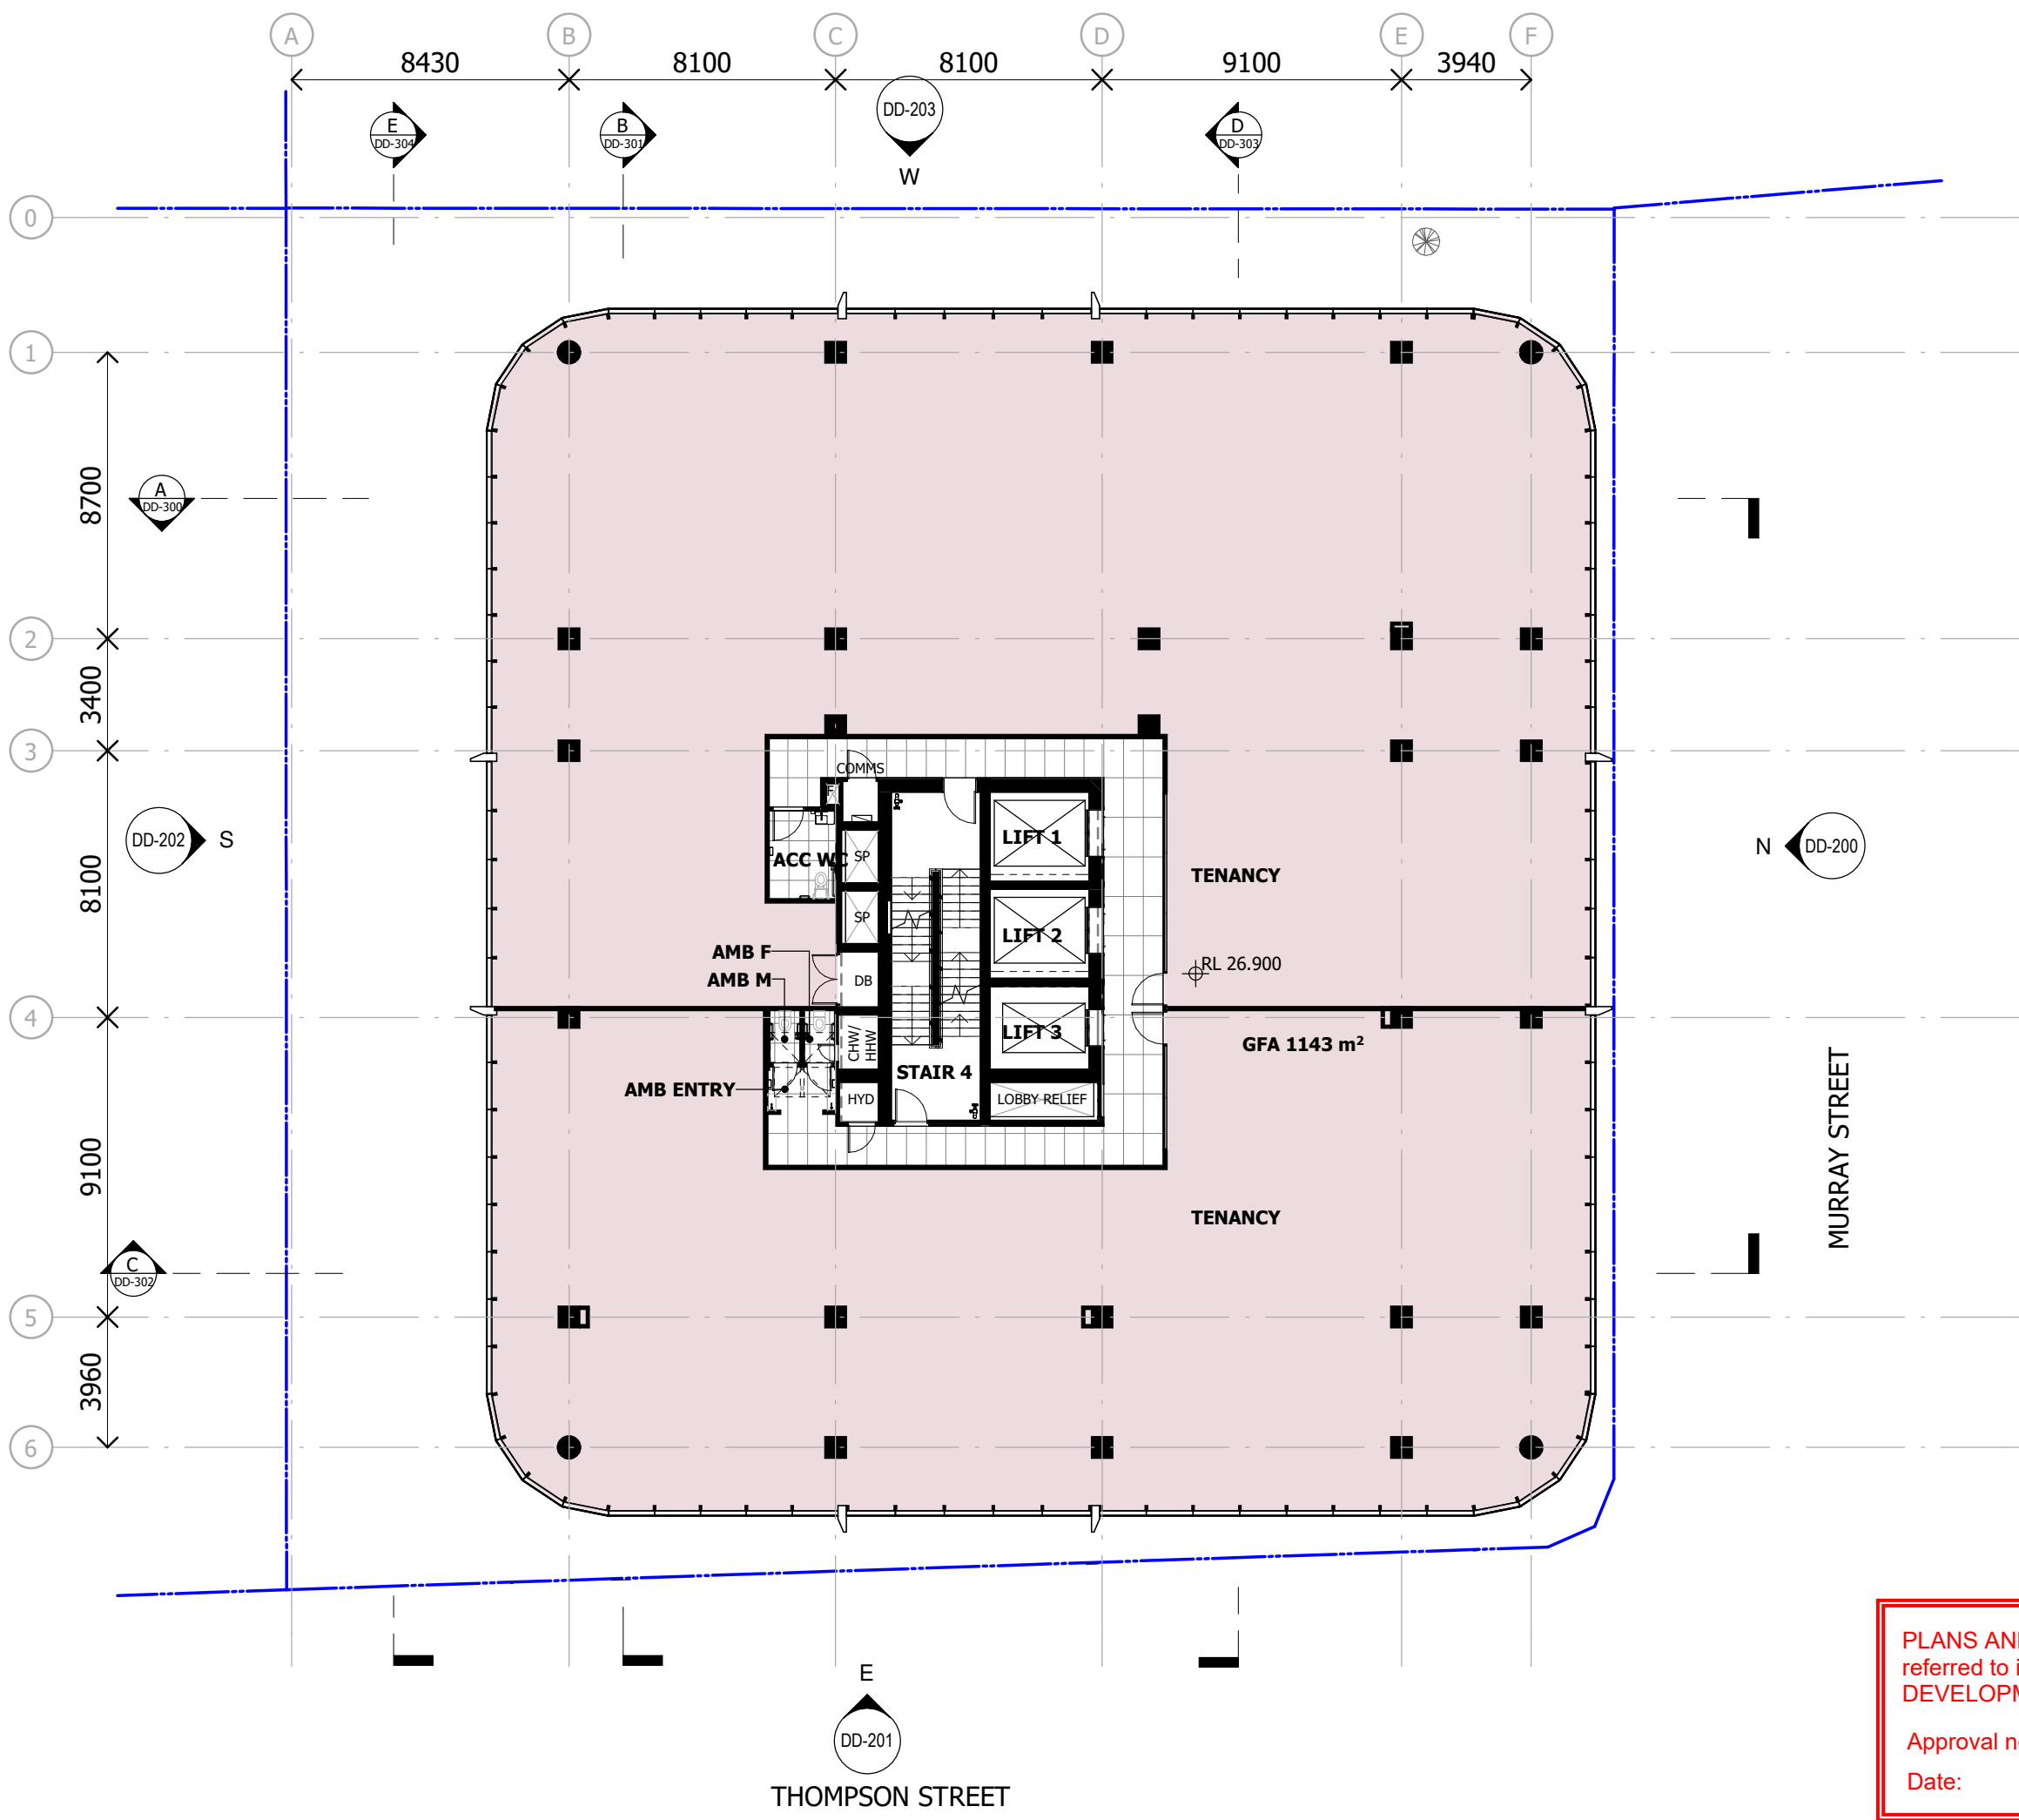

Notes

The information contained in this document is copyright and may not be used or reproduced for any other project or purpose.

Verify all dimensions and levels on site and report any discrepancies to ARCH for direction prior to the commencement of work.

Drawings are to be read in conjunction with all other contract documents.

Use figured dimensions only. Do not scale from drawings.

ARCH cannot guarantee the accuracy of content and format for copies of drawings issued electronically. The completion of the Issue Details Checked and Authorised section is confirmation of the status of the drawing. The drawing shall not be used for construction unless endorsed 'For Construction' and authorised for issue.

© Copyright sutersARCH Pty Ltd. ALL RIGHTS RESERVED.
Reproduction prohibited unless authorised in writing by ARCH.
Registered Business Name ARCH ABN 37 169 328 018
Nominated Architect Angus Rose NSW ARB 8341

NOTE:

ALL STRUCTURAL COLUMNS TBC WITH STR ENG FOR SHAPE, DIMENSIONS AND LOCATION

SCHEMATIC DESIGN

NOT TO BE USED DURING CONSTRUCTION

3	DA AMENDMENT	01.08.25	AM	INC
2	FOR INFORMATION	29.07.25	AM	INC
1	DA AMENDMENT	15.07.25	AM	RB
0	DA AMENDMENT	11.07.25	AM	RB

Issue Description Date Chk Auth

Architect/ Designer
ARCH
sutersARCH.com

Client
Owner

Project
HQ2 BOWEN HILLS HEALTH
QUARTER
Location
12-16 THOMPSON ST, BOWEN
HILLS

Project Number
22-0033

Drawing
LEVEL 5 - TOWER

Scale (A3)
1 : 200

Date Printed
4/08/2025 11:06:48 AM

Drawing Number
DD-127

Issue
3




PLANS AND DOCUMENTS
referred to in the PDA
DEVELOPMENT APPROVAL

Approval no: DEV2020/1124/5

Date: 25 September 2025



Autodesk Docs://22-0033_Bowen Hills Medical Centre/22-0033-AR-BHMC-BUILDING-524.rvt

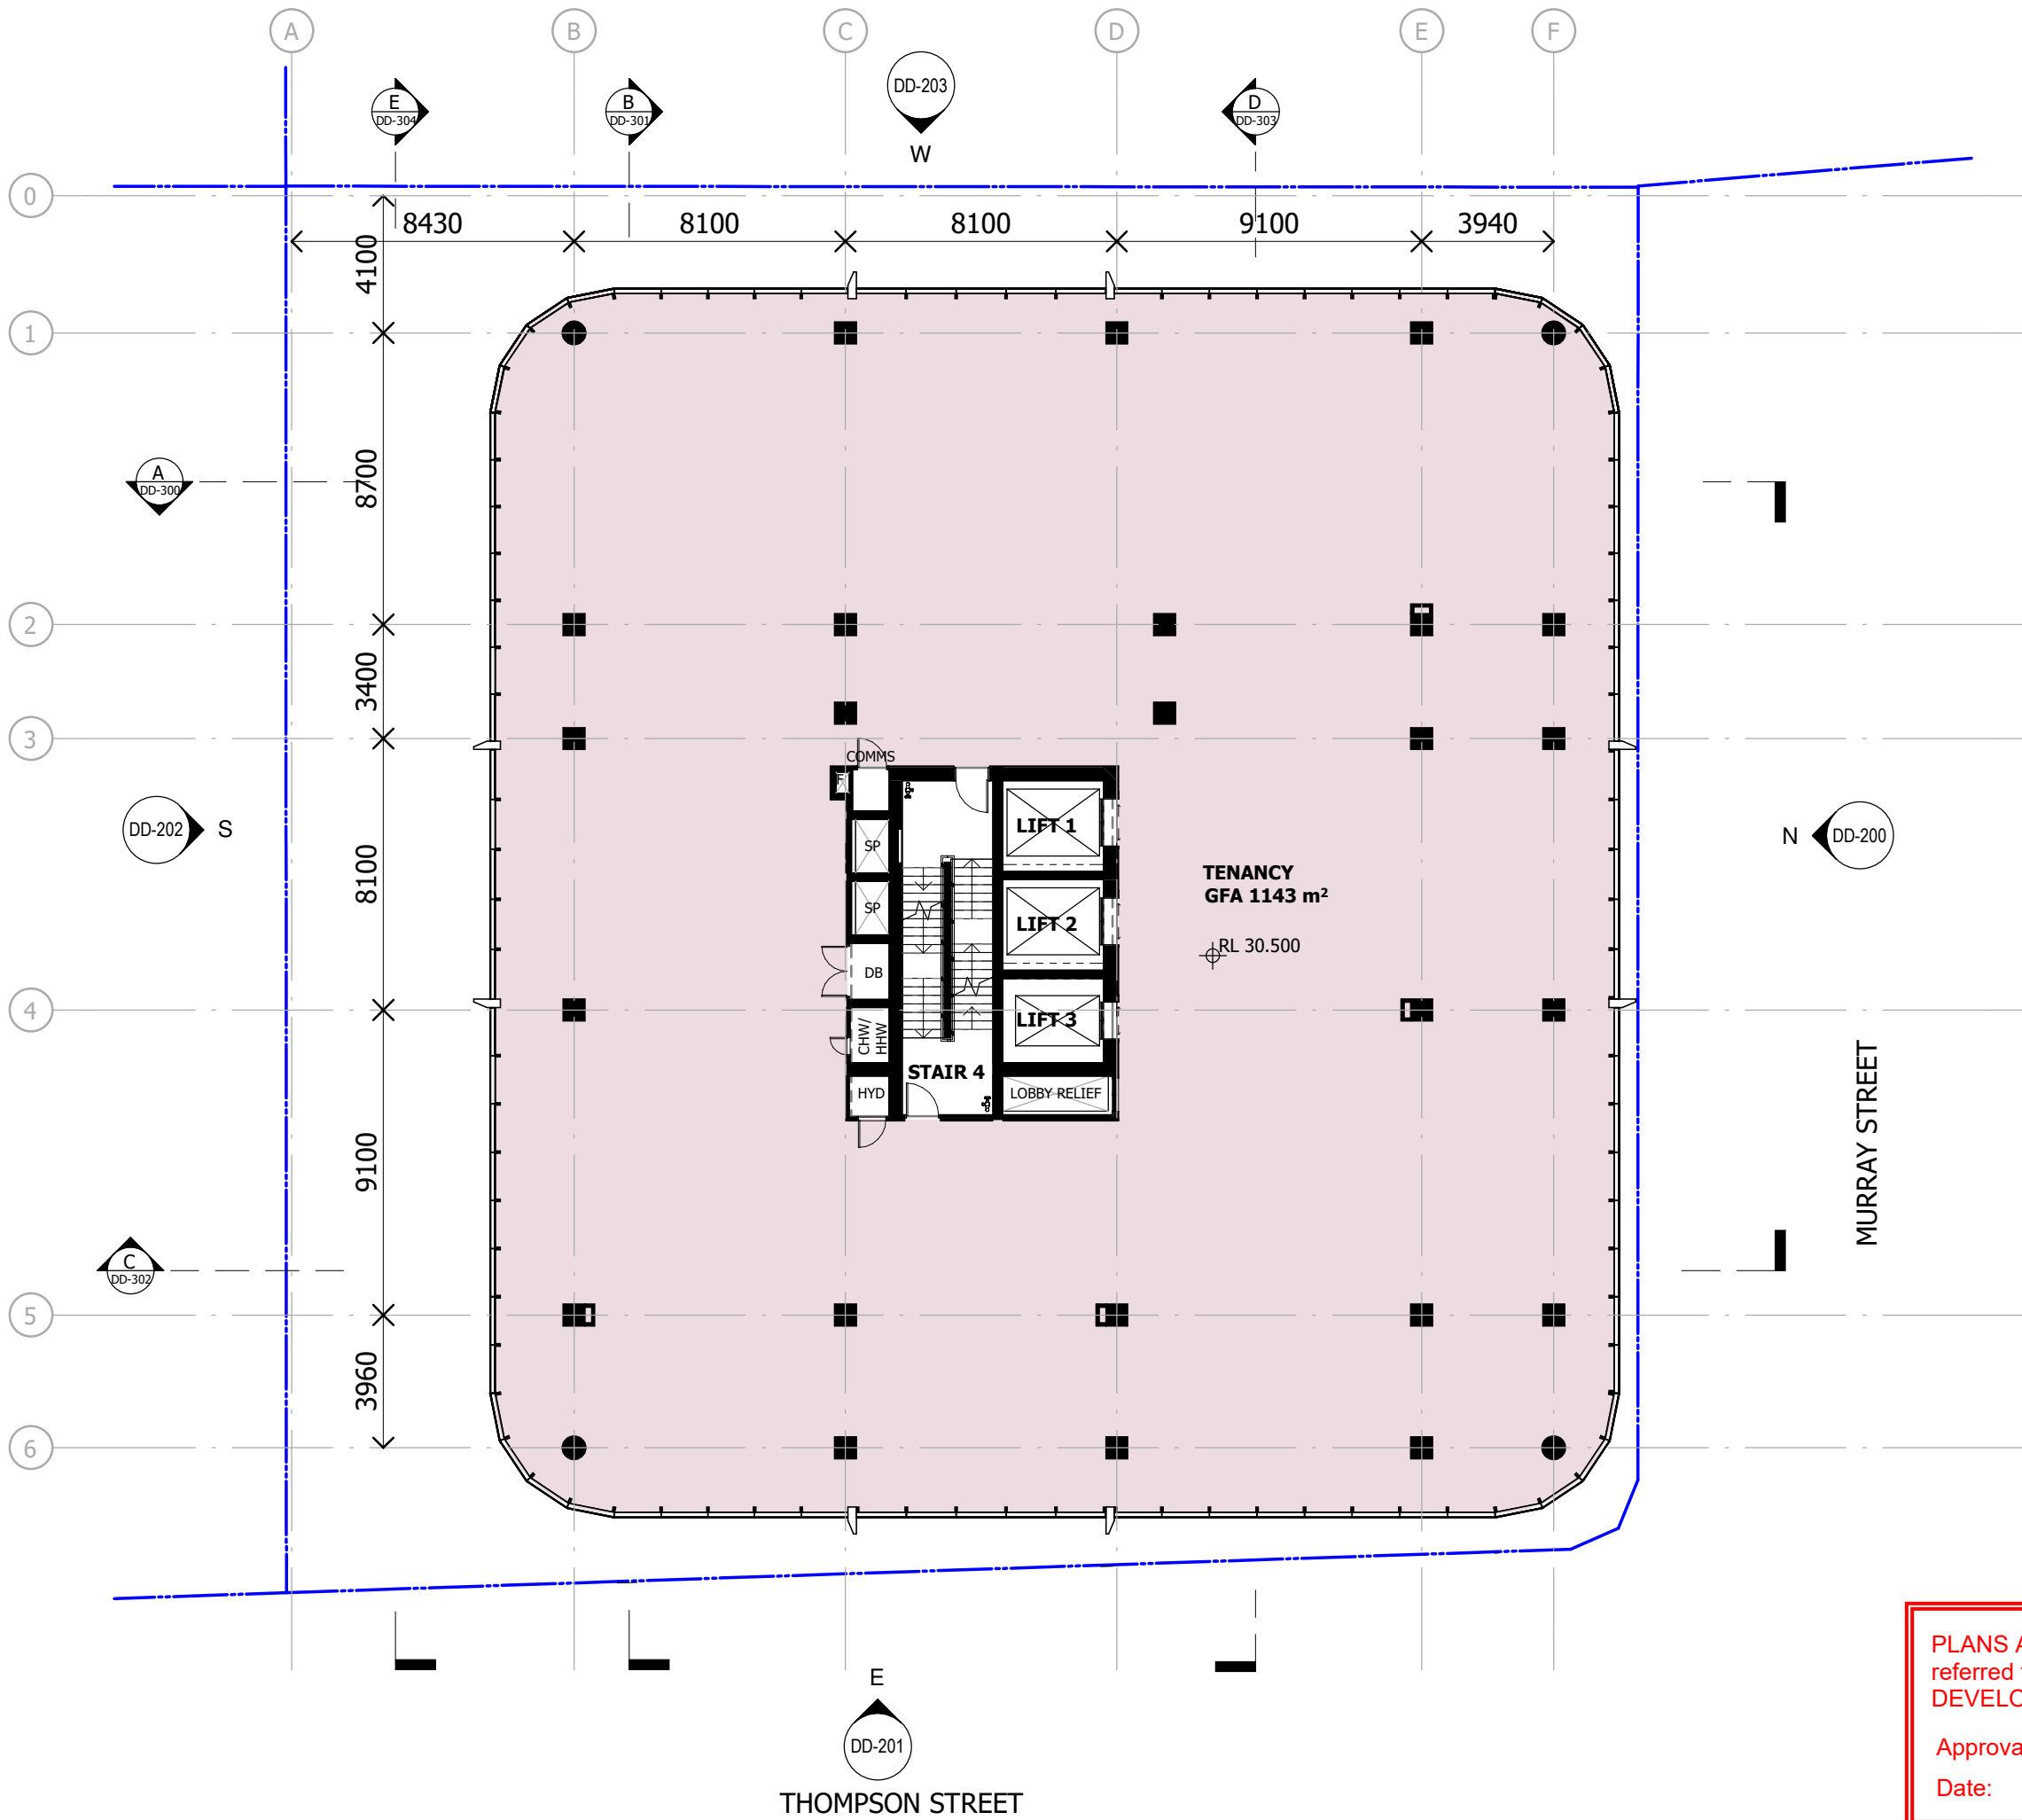

Notes

The information contained in this document is copyright and may not be used or reproduced for any other project or purpose.

Verify all dimensions and levels on site and report any discrepancies to ARCH for direction prior to the commencement of work.

Drawings are to be read in conjunction with all other contract documents.

Use figured dimensions only. Do not scale from drawings.

ARCH cannot guarantee the accuracy of content and format for copies of drawings issued electronically. The completion of the Issue Details Checked and Authorised section is confirmation of the status of the drawing. The drawing shall not be used for construction unless endorsed 'For Construction' and authorised for issue.

© Copyright sutersARCH Pty Ltd. ALL RIGHTS RESERVED.
Reproduction prohibited unless authorised in writing by ARCH.
Registered Business Name ARCH ABN 37 169 328 018
Nominated Architect Angus Rose NSW ARB 8341

NOTE:

ALL STRUCTURAL COLUMNS TBC WITH STR ENG FOR SHAPE, DIMENSIONS AND LOCATION

SCHEMATIC DESIGN
NOT TO BE USED DURING CONSTRUCTION

3	DA AMENDMENT	01.08.25	AM	INC
2	FOR INFORMATION	29.07.25	AM	INC
1	DA AMENDMENT	15.07.25	AM	RB
0	DA AMENDMENT	11.07.25	AM	RB

Issue Description Date Chk Auth

Architect/ Designer

ARCH
sutersARCH.com

Client
Owner

Project
HQ2 BOWEN HILLS HEALTH
QUARTER
Location
12-16 THOMPSON ST, BOWEN
HILLS

Project Number
22-0033

Drawing
LEVEL 6 - TOWER

Scale (A3)
1 : 200

Date Printed
4/08/2025 11:06:49 AM

Drawing Number
DD-128

Issue
3




PLANS AND DOCUMENTS
referred to in the PDA
DEVELOPMENT APPROVAL

Approval no: DEV2020/1124/5

Date: 25 September 2025



File Name: AutoDesk Docs/12-0033_Bowen Hills Medical Centre/22-0033-AE-BHMC-BUILDING-624.rvt

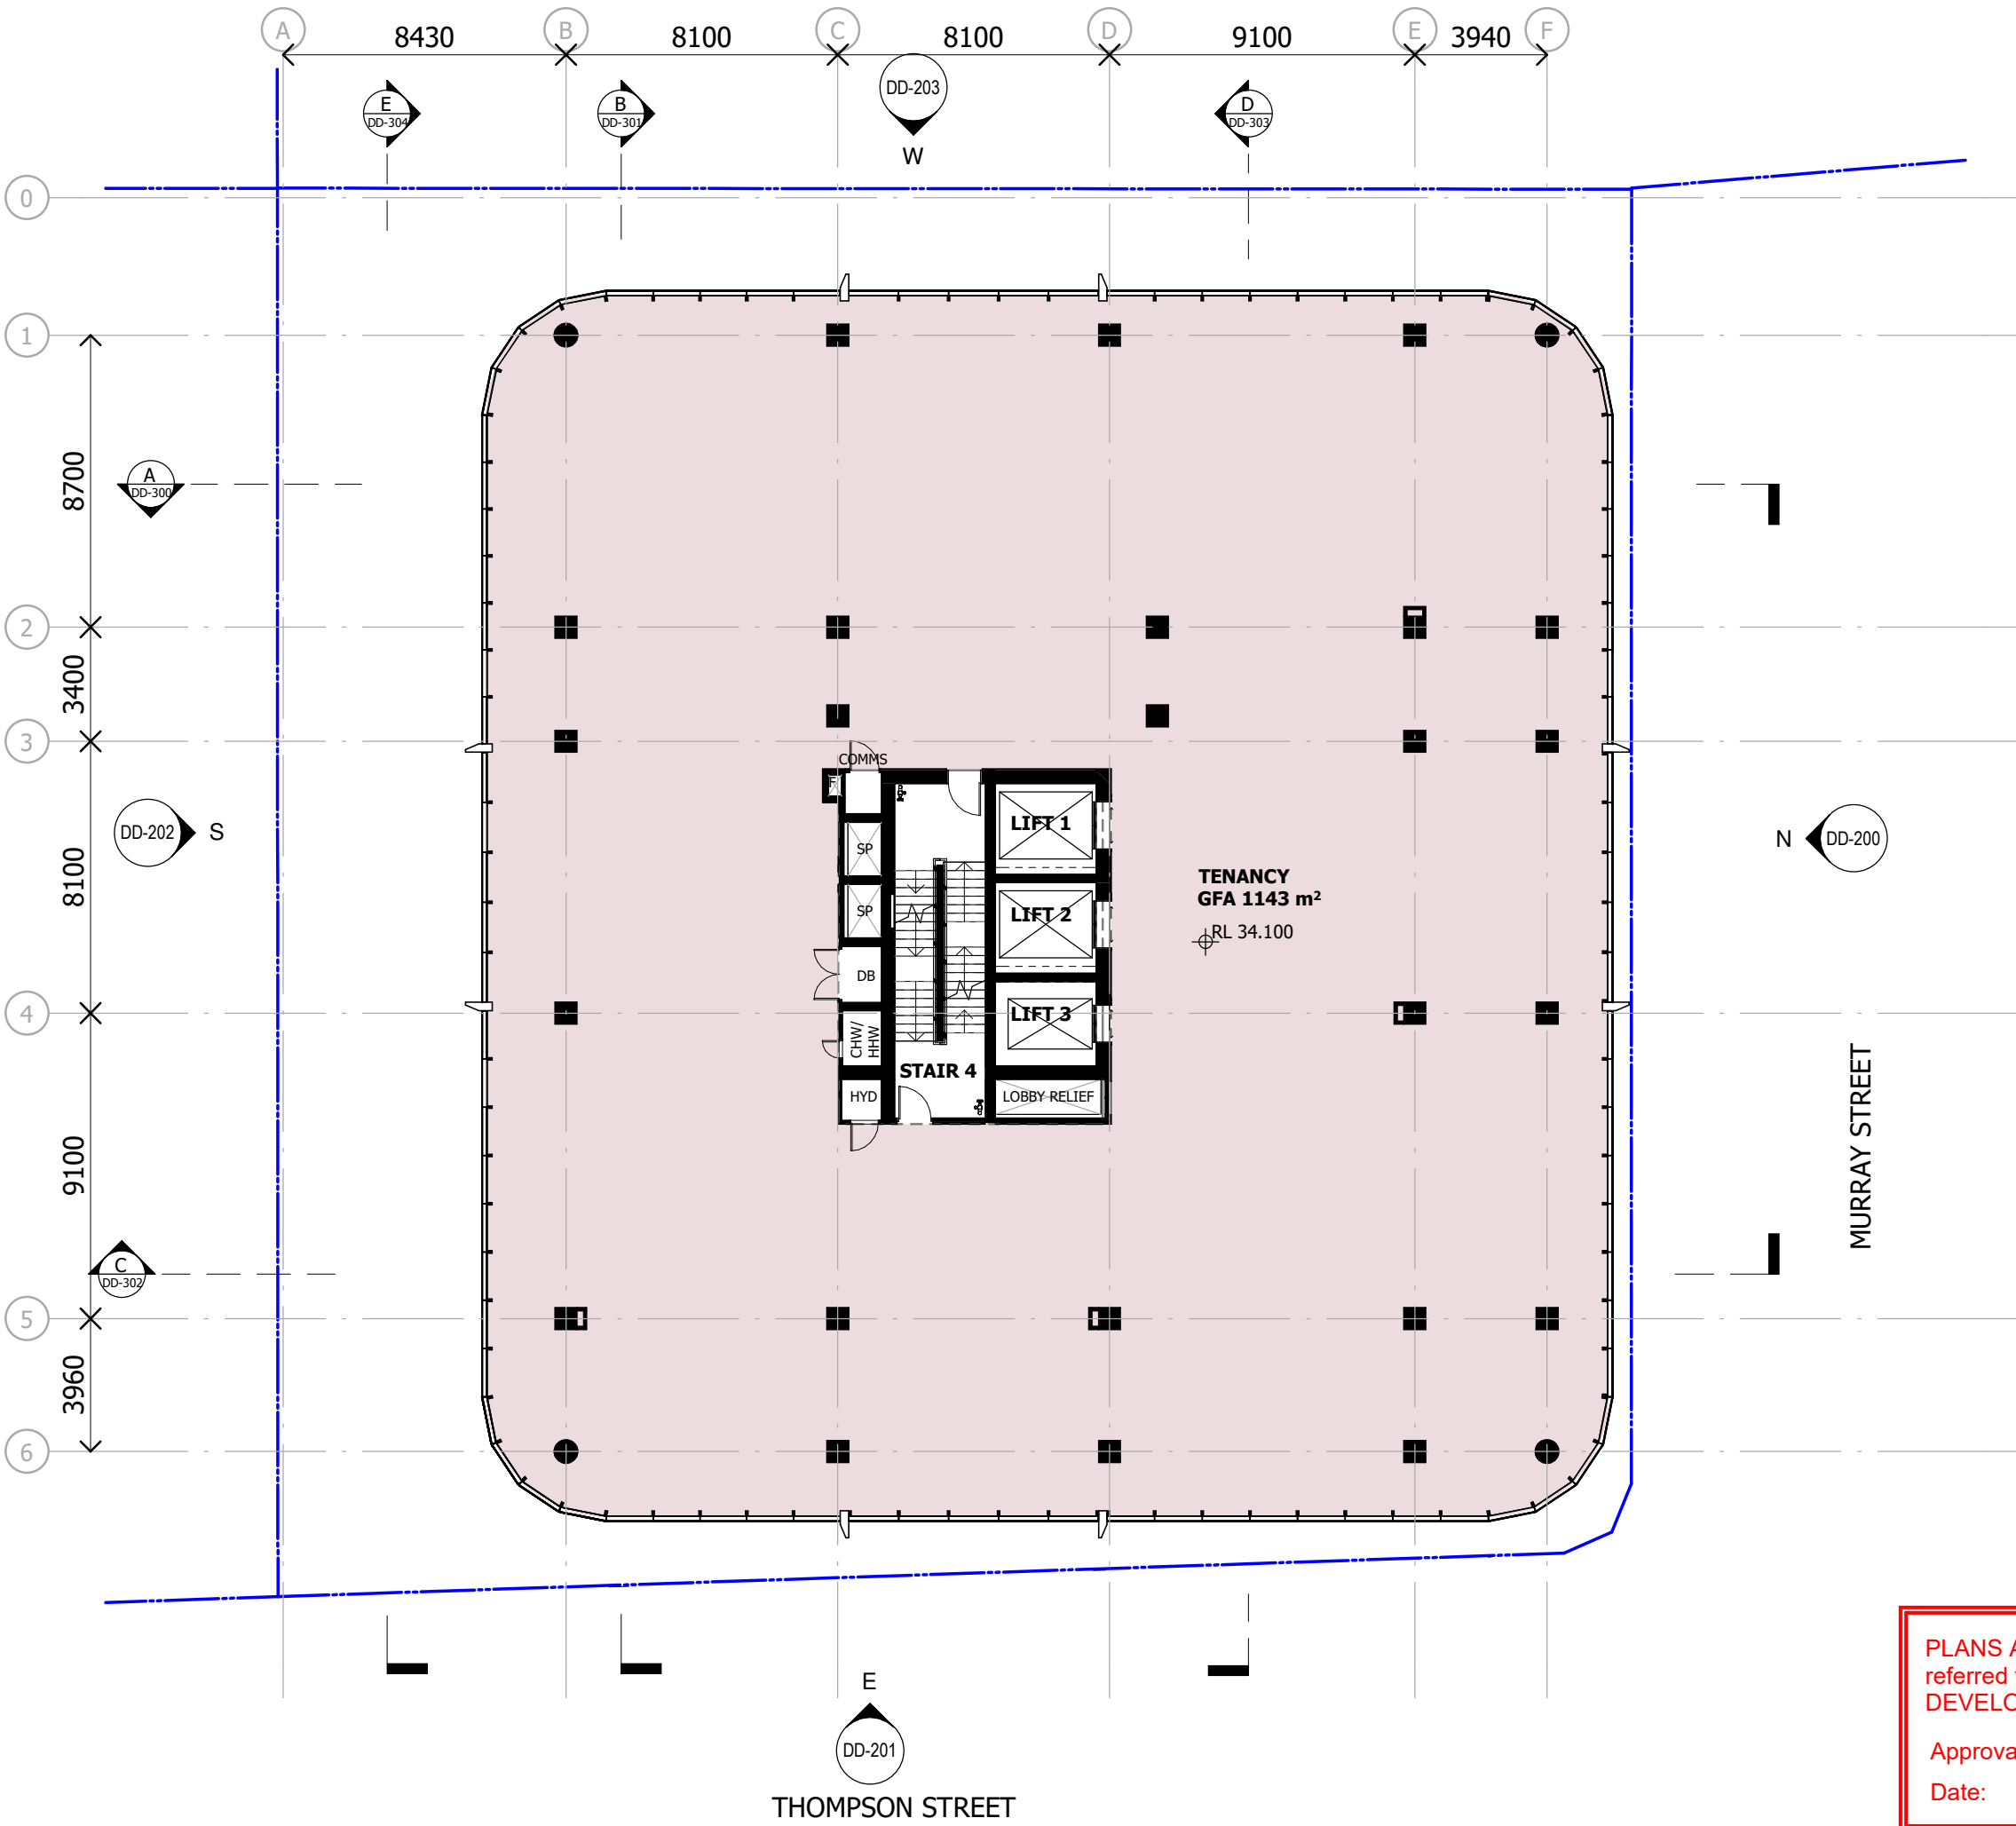

Notes

The information contained in this document is copyright and may not be used or reproduced for any other project or purpose.

Verify all dimensions and levels on site and report any discrepancies to ARCH for direction prior to the commencement of work.

Drawings are to be read in conjunction with all other contract documents.

Use figured dimensions only. Do not scale from drawings.

ARCH cannot guarantee the accuracy of content and format for copies of drawings issued electronically. The completion of the Issue Details Checked and Authorised section is confirmation of the status of the drawing. The drawing shall not be used for construction unless endorsed 'For Construction' and authorised for issue.

© Copyright sutersARCH Pty Ltd. ALL RIGHTS RESERVED.
Reproduction prohibited unless authorised in writing by ARCH.
Registered Business Name ARCH ABN 37 169 328 018
Nominated Architect Angus Rose NSW ARB 8341

NOTE:

ALL STRUCTURAL COLUMNS TBC WITH STR ENG FOR SHAPE, DIMENSIONS AND LOCATION

SCHEMATIC DESIGN

NOT TO BE USED DURING CONSTRUCTION

3	DA AMENDMENT	01.08.25	AM	NC
2	FOR INFORMATION	29.07.25	AM	NC
1	DA AMENDMENT	15.07.25	AM	RB
0	DA AMENDMENT	11.07.25	AM	RB

Issue Description Date Chk Auth

Architect/ Designer
ARCH
sutersARCH.com

Client
Owner

Project
HQ2 BOWEN HILLS HEALTH
QUARTER
Location
12-16 THOMPSON ST, BOWEN
HILLS

Project Number
22-0033

Drawing
LEVEL 7 - TOWER

Scale (A3)
1 : 200

Date Printed
4/08/2025 11:06:51 AM

Drawing Number
DD-129

Issue
3

ARCH


PLANS AND DOCUMENTS
referred to in the PDA
DEVELOPMENT APPROVAL

Approval no: DEV2020/1124/5

Date: 25 September 2025



Autodesk Docs://22-0033_Bowen Hills Medical Centre/22-0033-AE-BHMC-BUILDING-624.rvt

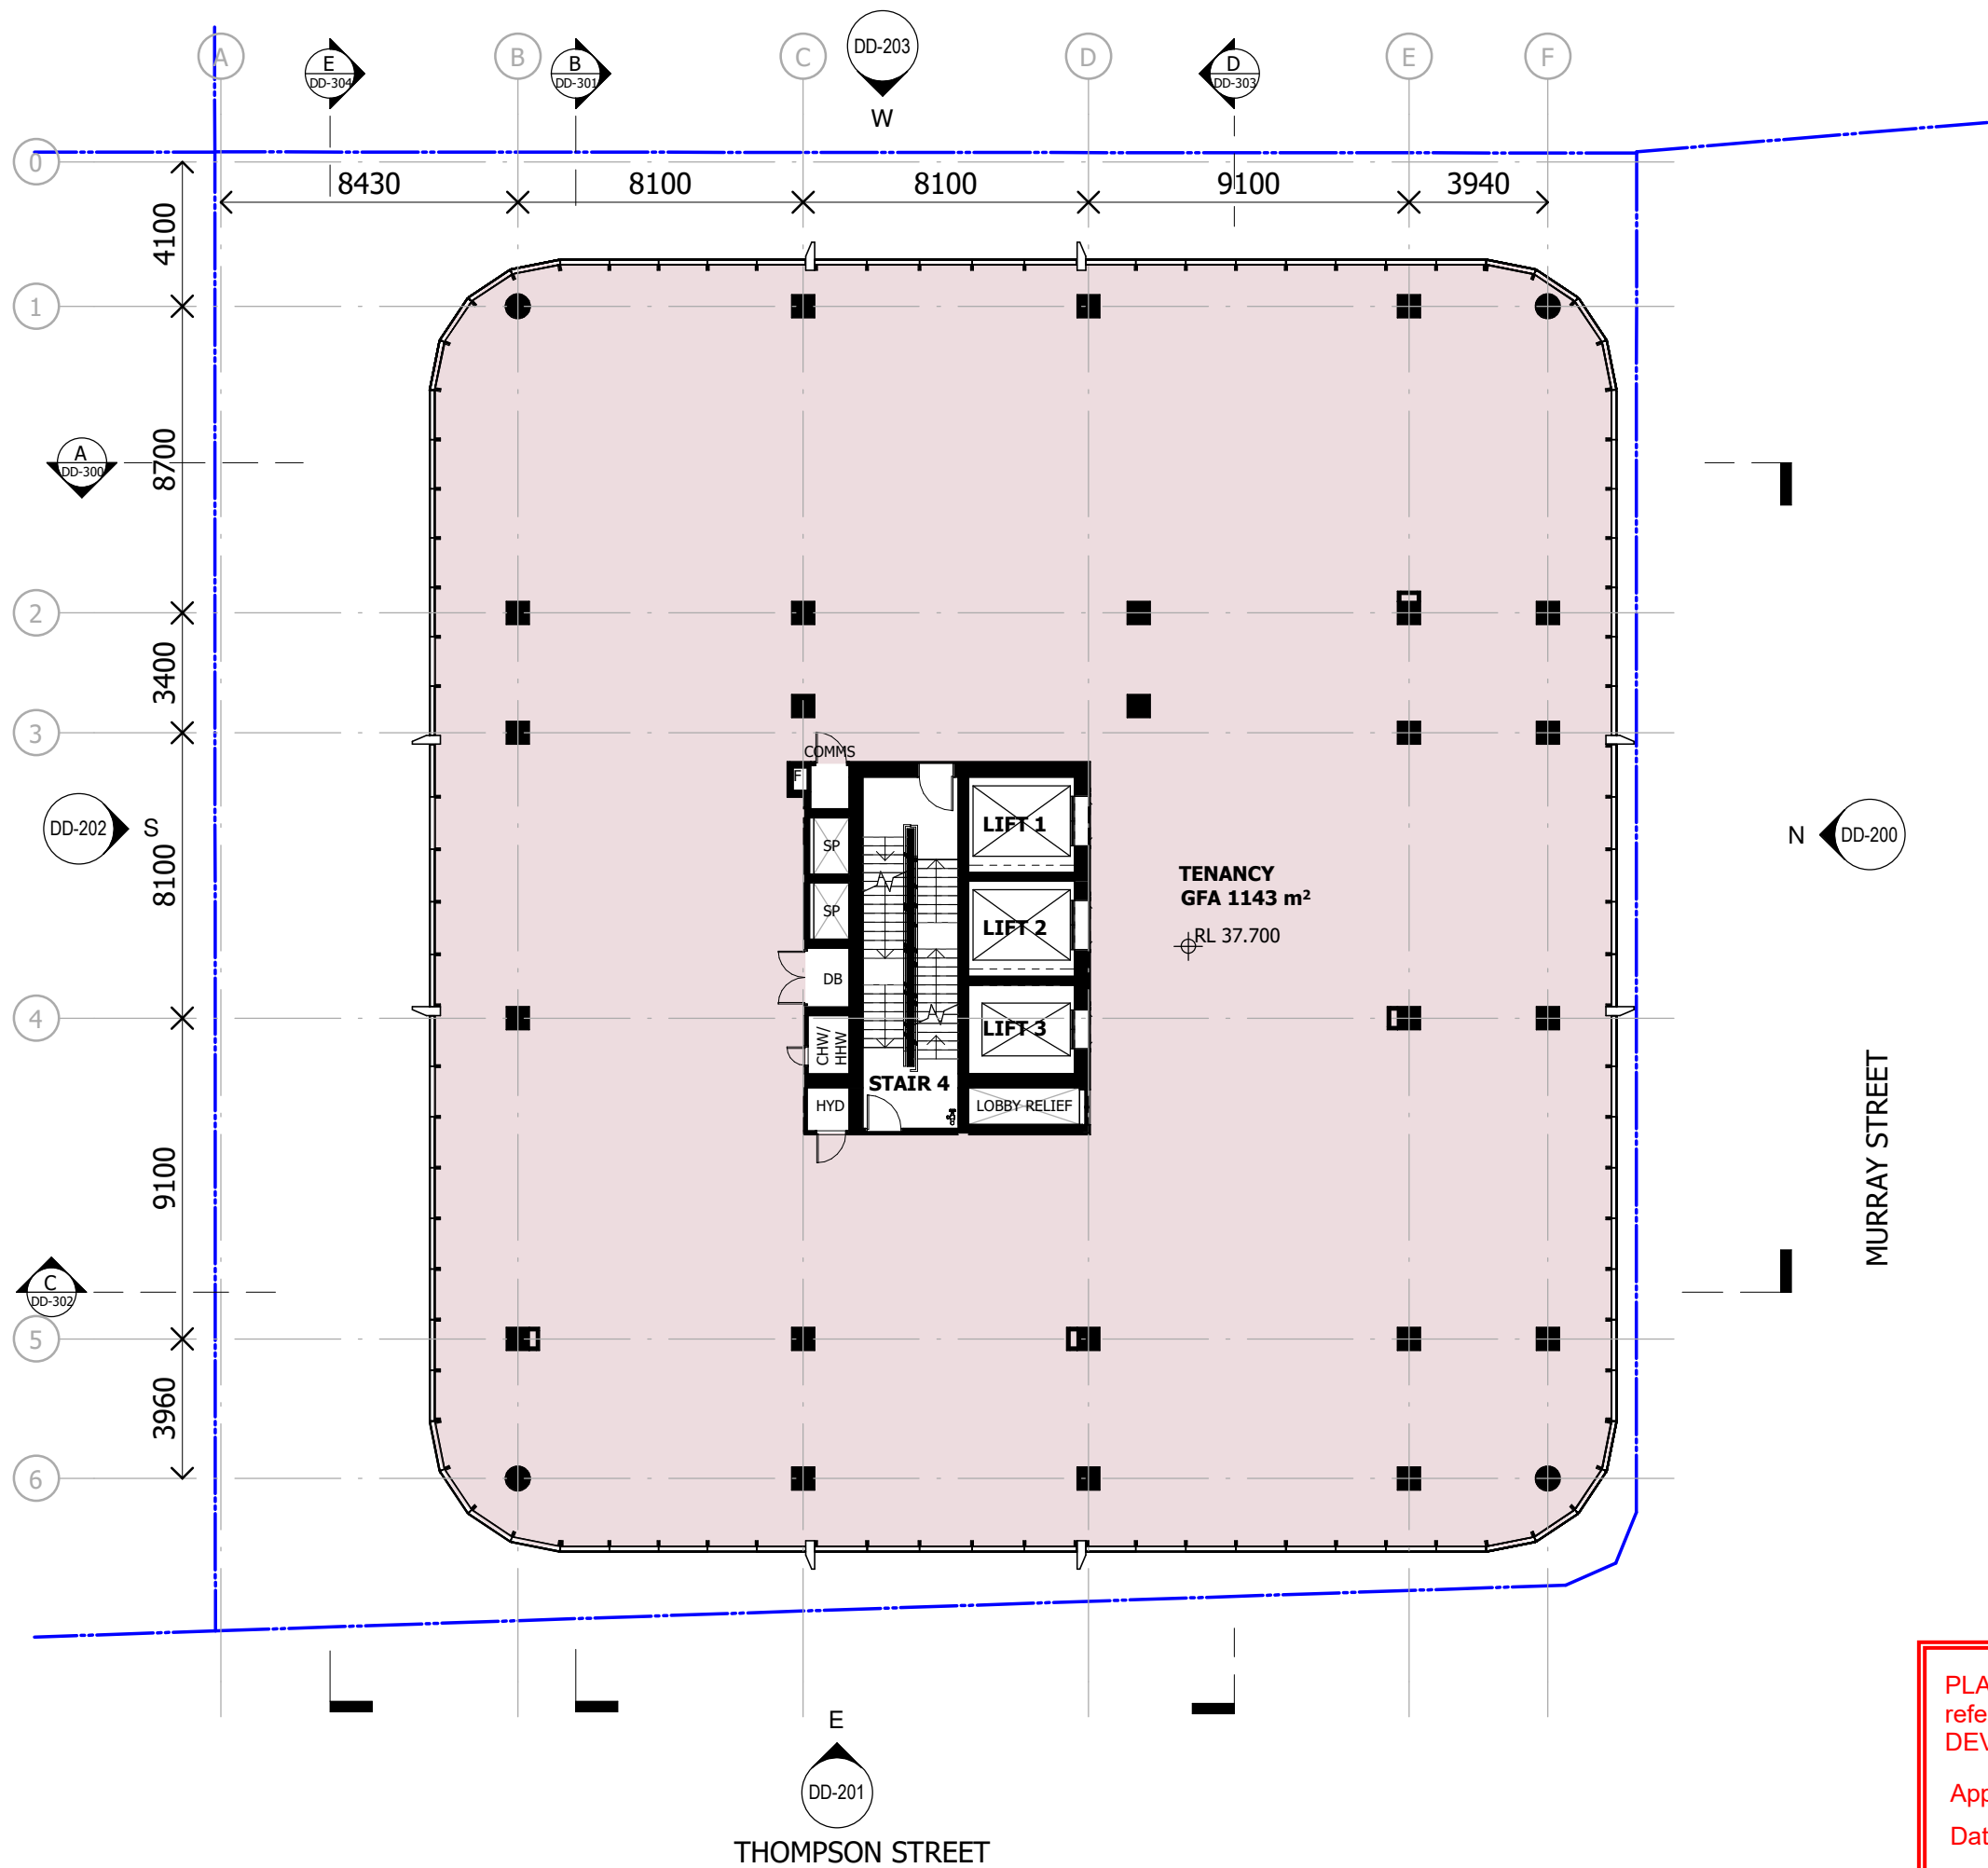

Notes

The information contained in this document is copyright and may not be used or reproduced for any other project or purpose.

Verify all dimensions and levels on site and report any discrepancies to ARCH for direction prior to the commencement of work.

Drawings are to be read in conjunction with all other contract documents.

Use figured dimensions only. Do not scale from drawings.

ARCH cannot guarantee the accuracy of content and format for copies of drawings issued electronically. The completion of the Issue Details Checked and Authorised section is confirmation of the status of the drawing. The drawing shall not be used for construction unless endorsed 'For Construction' and authorised for issue.

© Copyright sutersARCH Pty Ltd. ALL RIGHTS RESERVED.
Reproduction prohibited unless authorised in writing by ARCH.
Registered Business Name ARCH ABN 37 169 328 018
Nominated Architect Angus Rose NSW ARB 8341

NOTE:

ALL STRUCTURAL COLUMNS TBC WITH STR ENG FOR SHAPE, DIMENSIONS AND LOCATION

SCHEMATIC DESIGN

NOT TO BE USED DURING CONSTRUCTION

3	DA AMENDMENT	01.08.25	AM	INC
2	FOR INFORMATION	29.07.25	AM	INC
1	DA AMENDMENT	15.07.25	AM	RB
0	DA AMENDMENT	11.07.25	AM	RB

Issue Description Date Chk Auth

Architect/ Designer
ARCH
sutersARCH.com

Client
Owner

Project
HQ2 BOWEN HILLS HEALTH
QUARTER
Location
12-16 THOMPSON ST, BOWEN
HILLS

Project Number
22-0033

Drawing
LEVEL 8 - TOWER

Scale (A3)
1 : 200

Date Printed
4/08/2025 11:06:53 AM

Drawing Number
DD-130

Issue
3


ARCH



PLANS AND DOCUMENTS
referred to in the PDA
DEVELOPMENT APPROVAL

Approval no: DEV2020/1124/5

Date: 25 September 2025

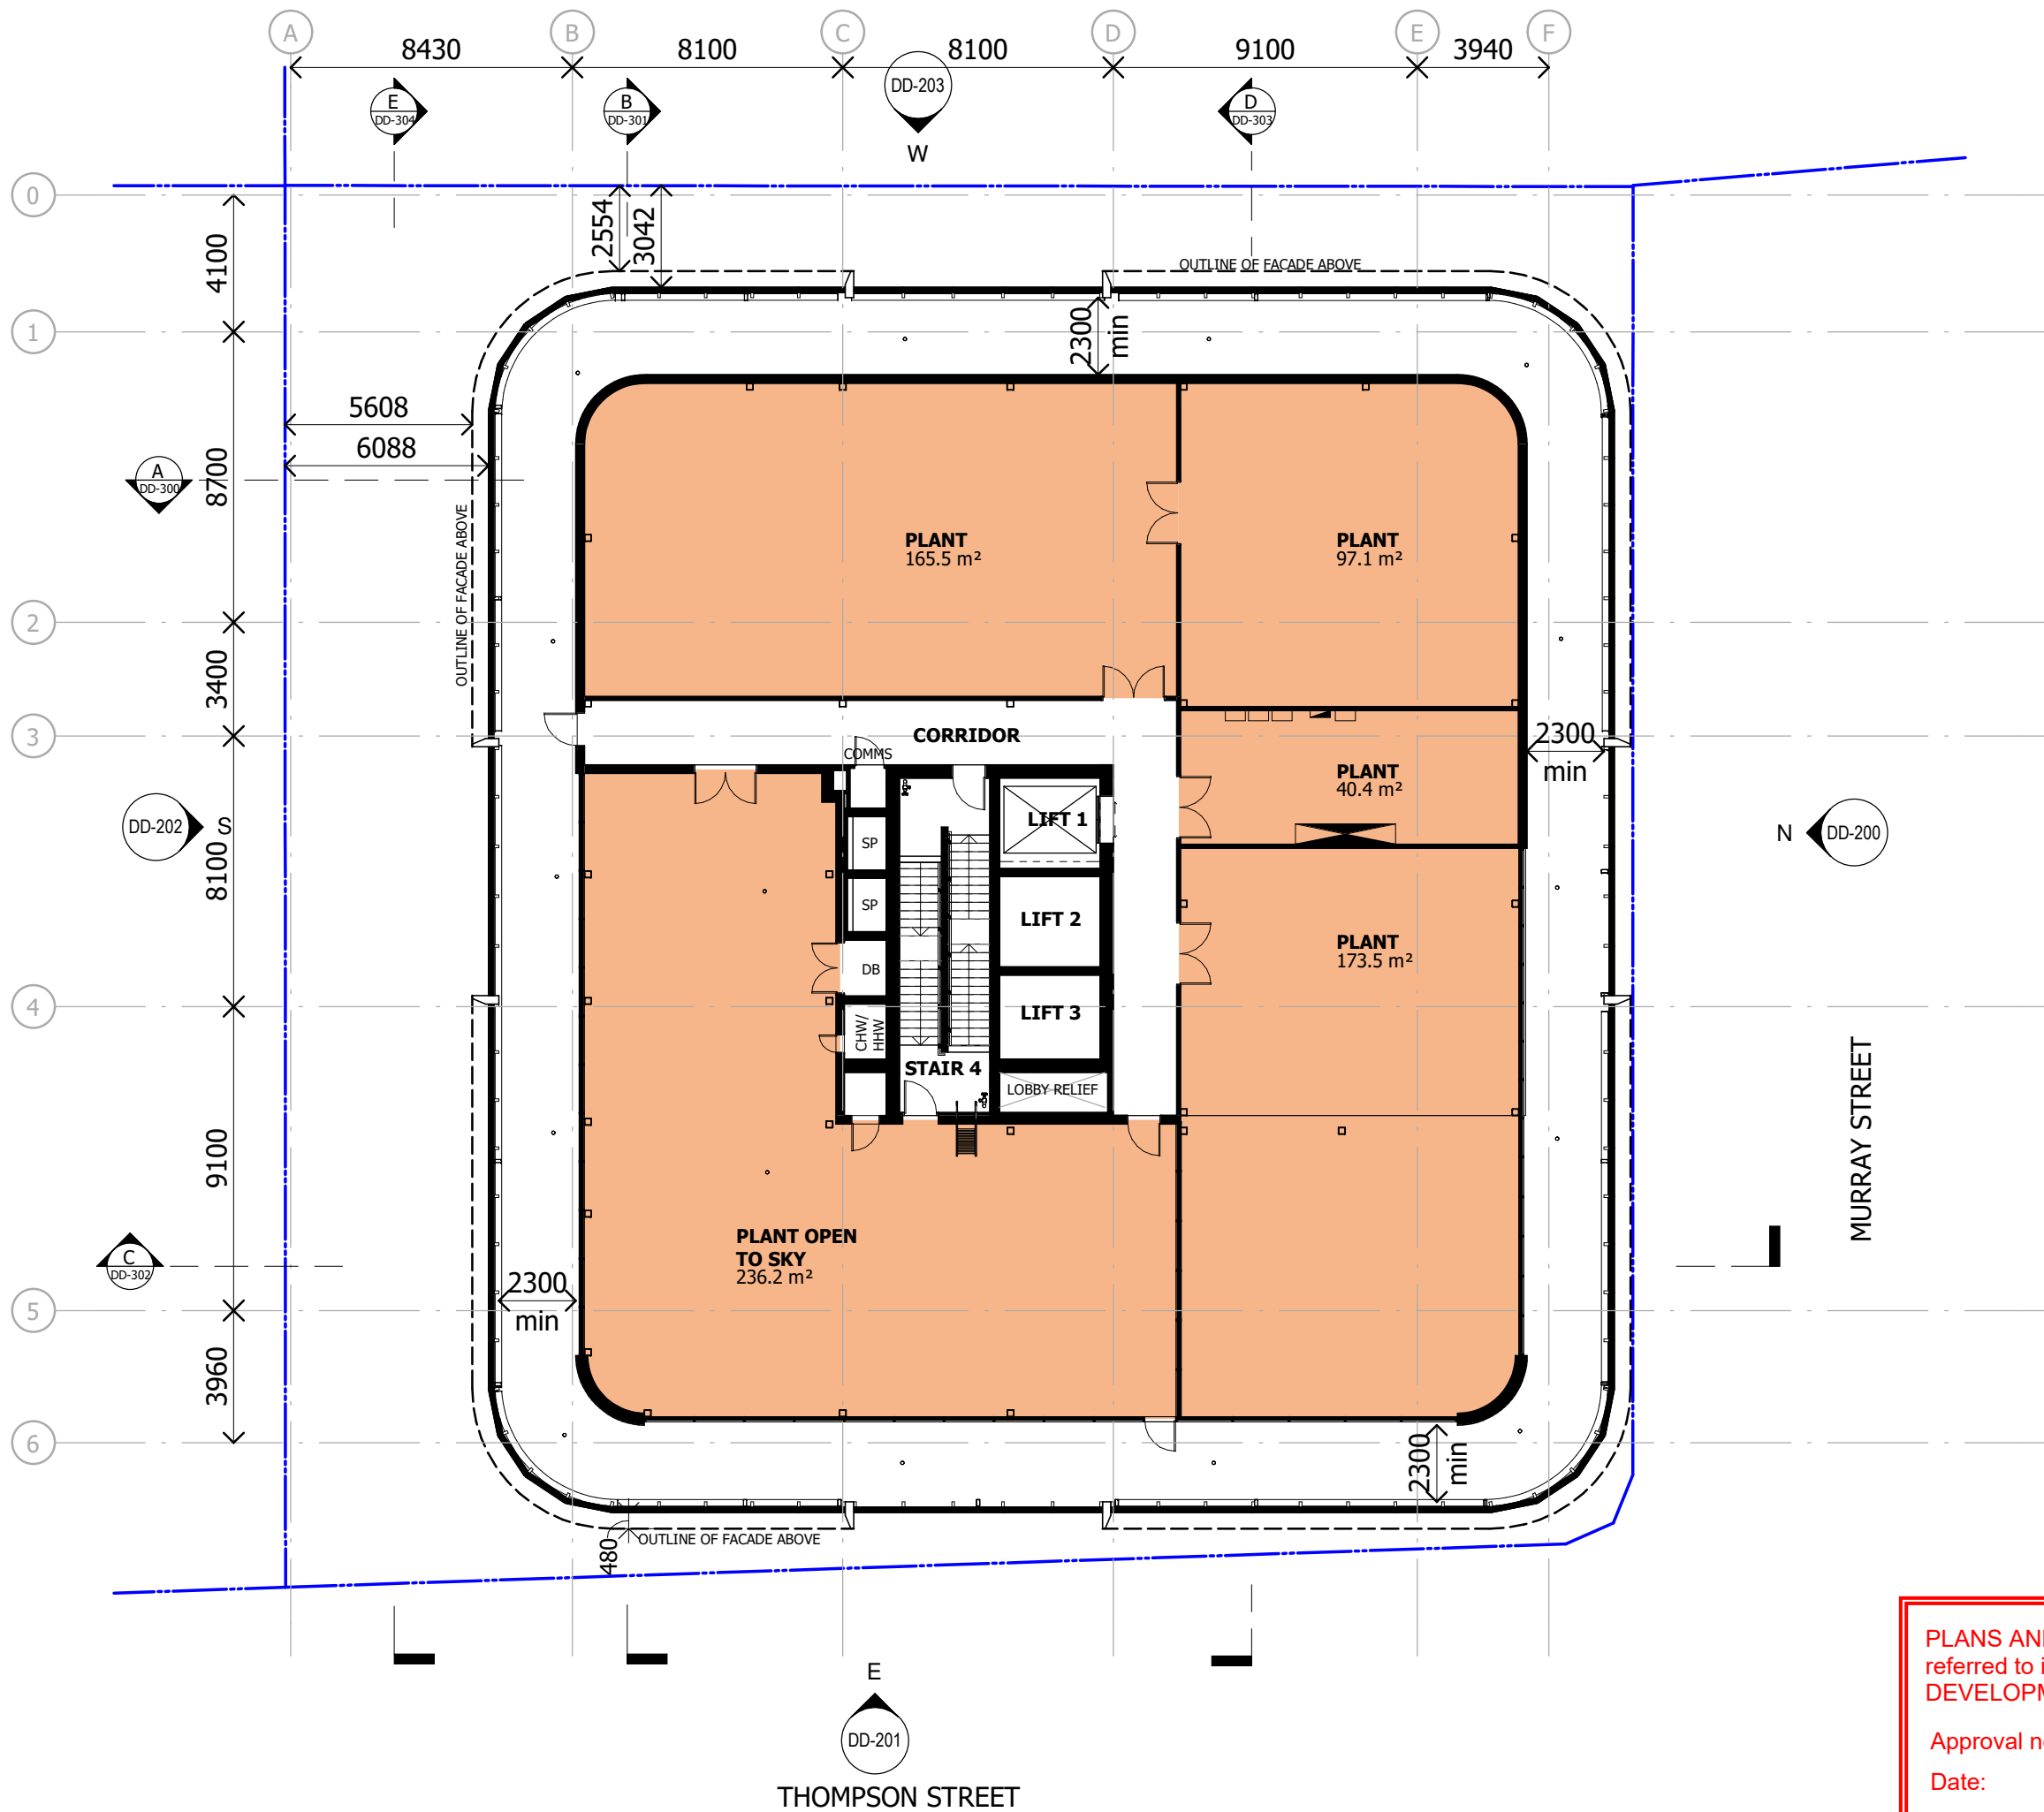

Notes

The information contained in this document is copyright and may not be used or reproduced for any other project or purpose.

Verify all dimensions and levels on site and report any discrepancies to ARCH for direction prior to the commencement of work.

Drawings are to be read in conjunction with all other contract documents.

Use figured dimensions only. Do not scale from drawings.

ARCH cannot guarantee the accuracy of content and format for copies of drawings issued electronically. The completion of the Issue Details Checked and Authorised section is confirmation of the status of the drawing. The drawing shall not be used for construction unless endorsed 'For Construction' and authorised for issue.

© Copyright sutersARCH Pty Ltd. ALL RIGHTS RESERVED.
Reproduction prohibited unless authorised in writing by ARCH.
Registered Business Name ARCH ABN 37 169 328 018
Nominated Architect Angus Rose NSW ARB 8341

SCHEMATIC DESIGN

NOT TO BE USED DURING CONSTRUCTION

3	DA AMENDMENT	01.08.25	AM	NC
2	FOR INFORMATION	29.07.25	AM	NC
1	DA AMENDMENT	15.07.25	AM	RB
0	DA AMENDMENT	11.07.25	AM	RB

Issue Description Date Chk Auth

Architect/ Designer

ARCH
sutersARCH.com

Client
Owner

Project
HQ2 BOWEN HILLS HEALTH
QUARTER
Location
12-16 THOMPSON ST, BOWEN
HILLS

Project Number
22-0033

Drawing
LEVEL 9 - PLANT ROOM

Scale (A3)
1 : 200

Date Printed
4/08/2025 4:32:35 PM

Drawing Number
DD-131

Issue
3

ARCH


PLANS AND DOCUMENTS
referred to in the PDA
DEVELOPMENT APPROVAL

Approval no: DEV2020/1124/5

Date: 25 September 2025



File Name: AutoDesk Docs/12-0033_Bowen Hills Medical Centre/22-0033-AE-BHMC-BUILDING-624.rvt

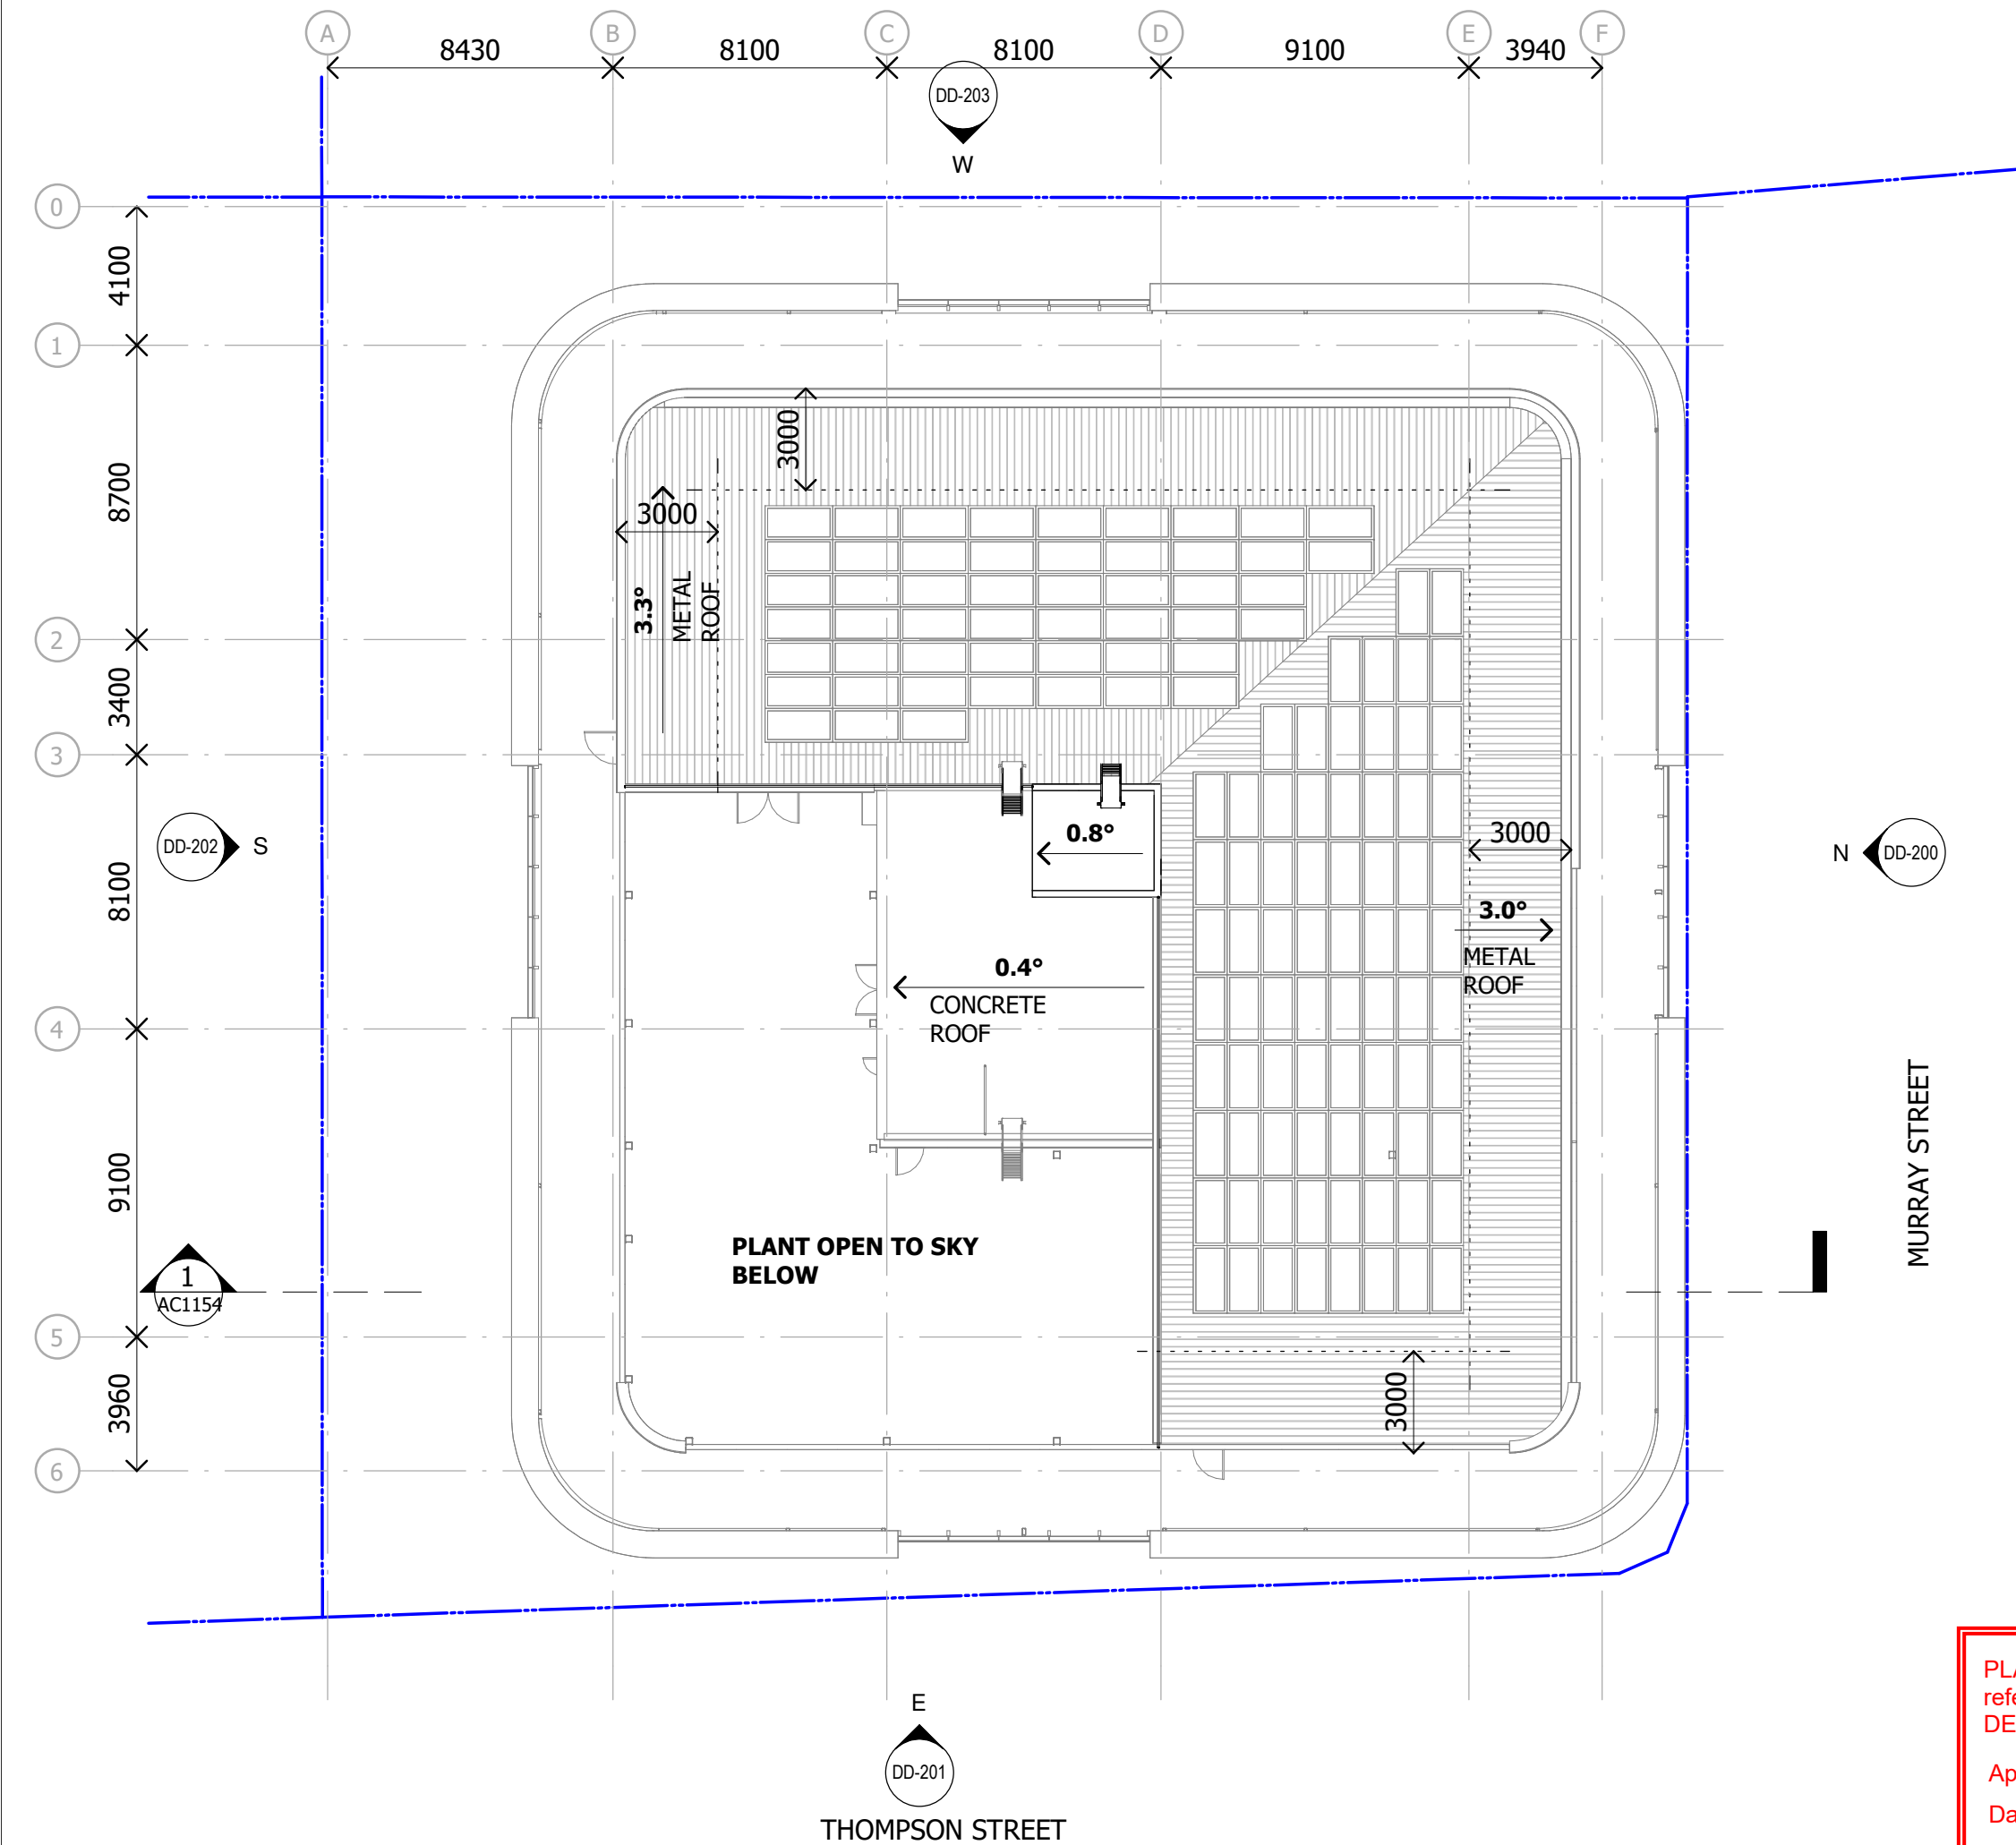

Notes

The information contained in this document is copyright and may not be used or reproduced for any other project or purpose.

Verify all dimensions and levels on site and report any discrepancies to ARCHI for direction prior to the commencement of work.

Drawings are to be read in conjunction with all other contract documents.

Use figured dimensions only. Do not scale from drawings.

The Engineer warrants the accuracy of content and format for copies of drawings issued electronically. The completion of the Issue Details Check and Authorised section is confirmation of the status of the drawing. The drawing shall not be used for construction unless endorsed 'For Construction' and authorized for issue.

© Copyright sutersarch Pty Ltd. ALL RIGHTS RESERVED.

Reproduction, distribution or use of this document without the written permission is prohibited unless authorized in writing by ARCHI.

Registered Business Name ARCH ARCH 37 169 3218 018

Nominated Architect Angus Rowe NSW ARB 8341



SCHEMATIC DESIGN
NOT TO BE USED DURING CONSTRUCTION

3	DA AMENDMENT	01.08.25	AM	NC
2	FOR INFORMATION	29.07.25	AM	NC
1	DA AMENDMENT	15.07.25	AM	RB
0	DA AMENDMENT	11.07.25	AM	RB
Issue	Description	Date	Chk	Auth

Architect/ Designer
ARCH
sutersARCH.com

Client
Owner

Project
HQ2 BOWEN HILLS HEALTH
QUARTER
Location
12-16 THOMPSON ST, BOWEN
HILLS

Project Number
22-0033

Drawing
LEVEL - ROOF PLAN

Scale (A3) 1 : 200 Date Printed 4/08/2025 11:06:59 AM


Drawing Number	Issue
DD-132	3



PLANS AND DOCUMENTS referred to in the PDA DEVELOPMENT APPROVAL

Approval no: DEV2020/1124/5
Date: 25 September 2025

nrck

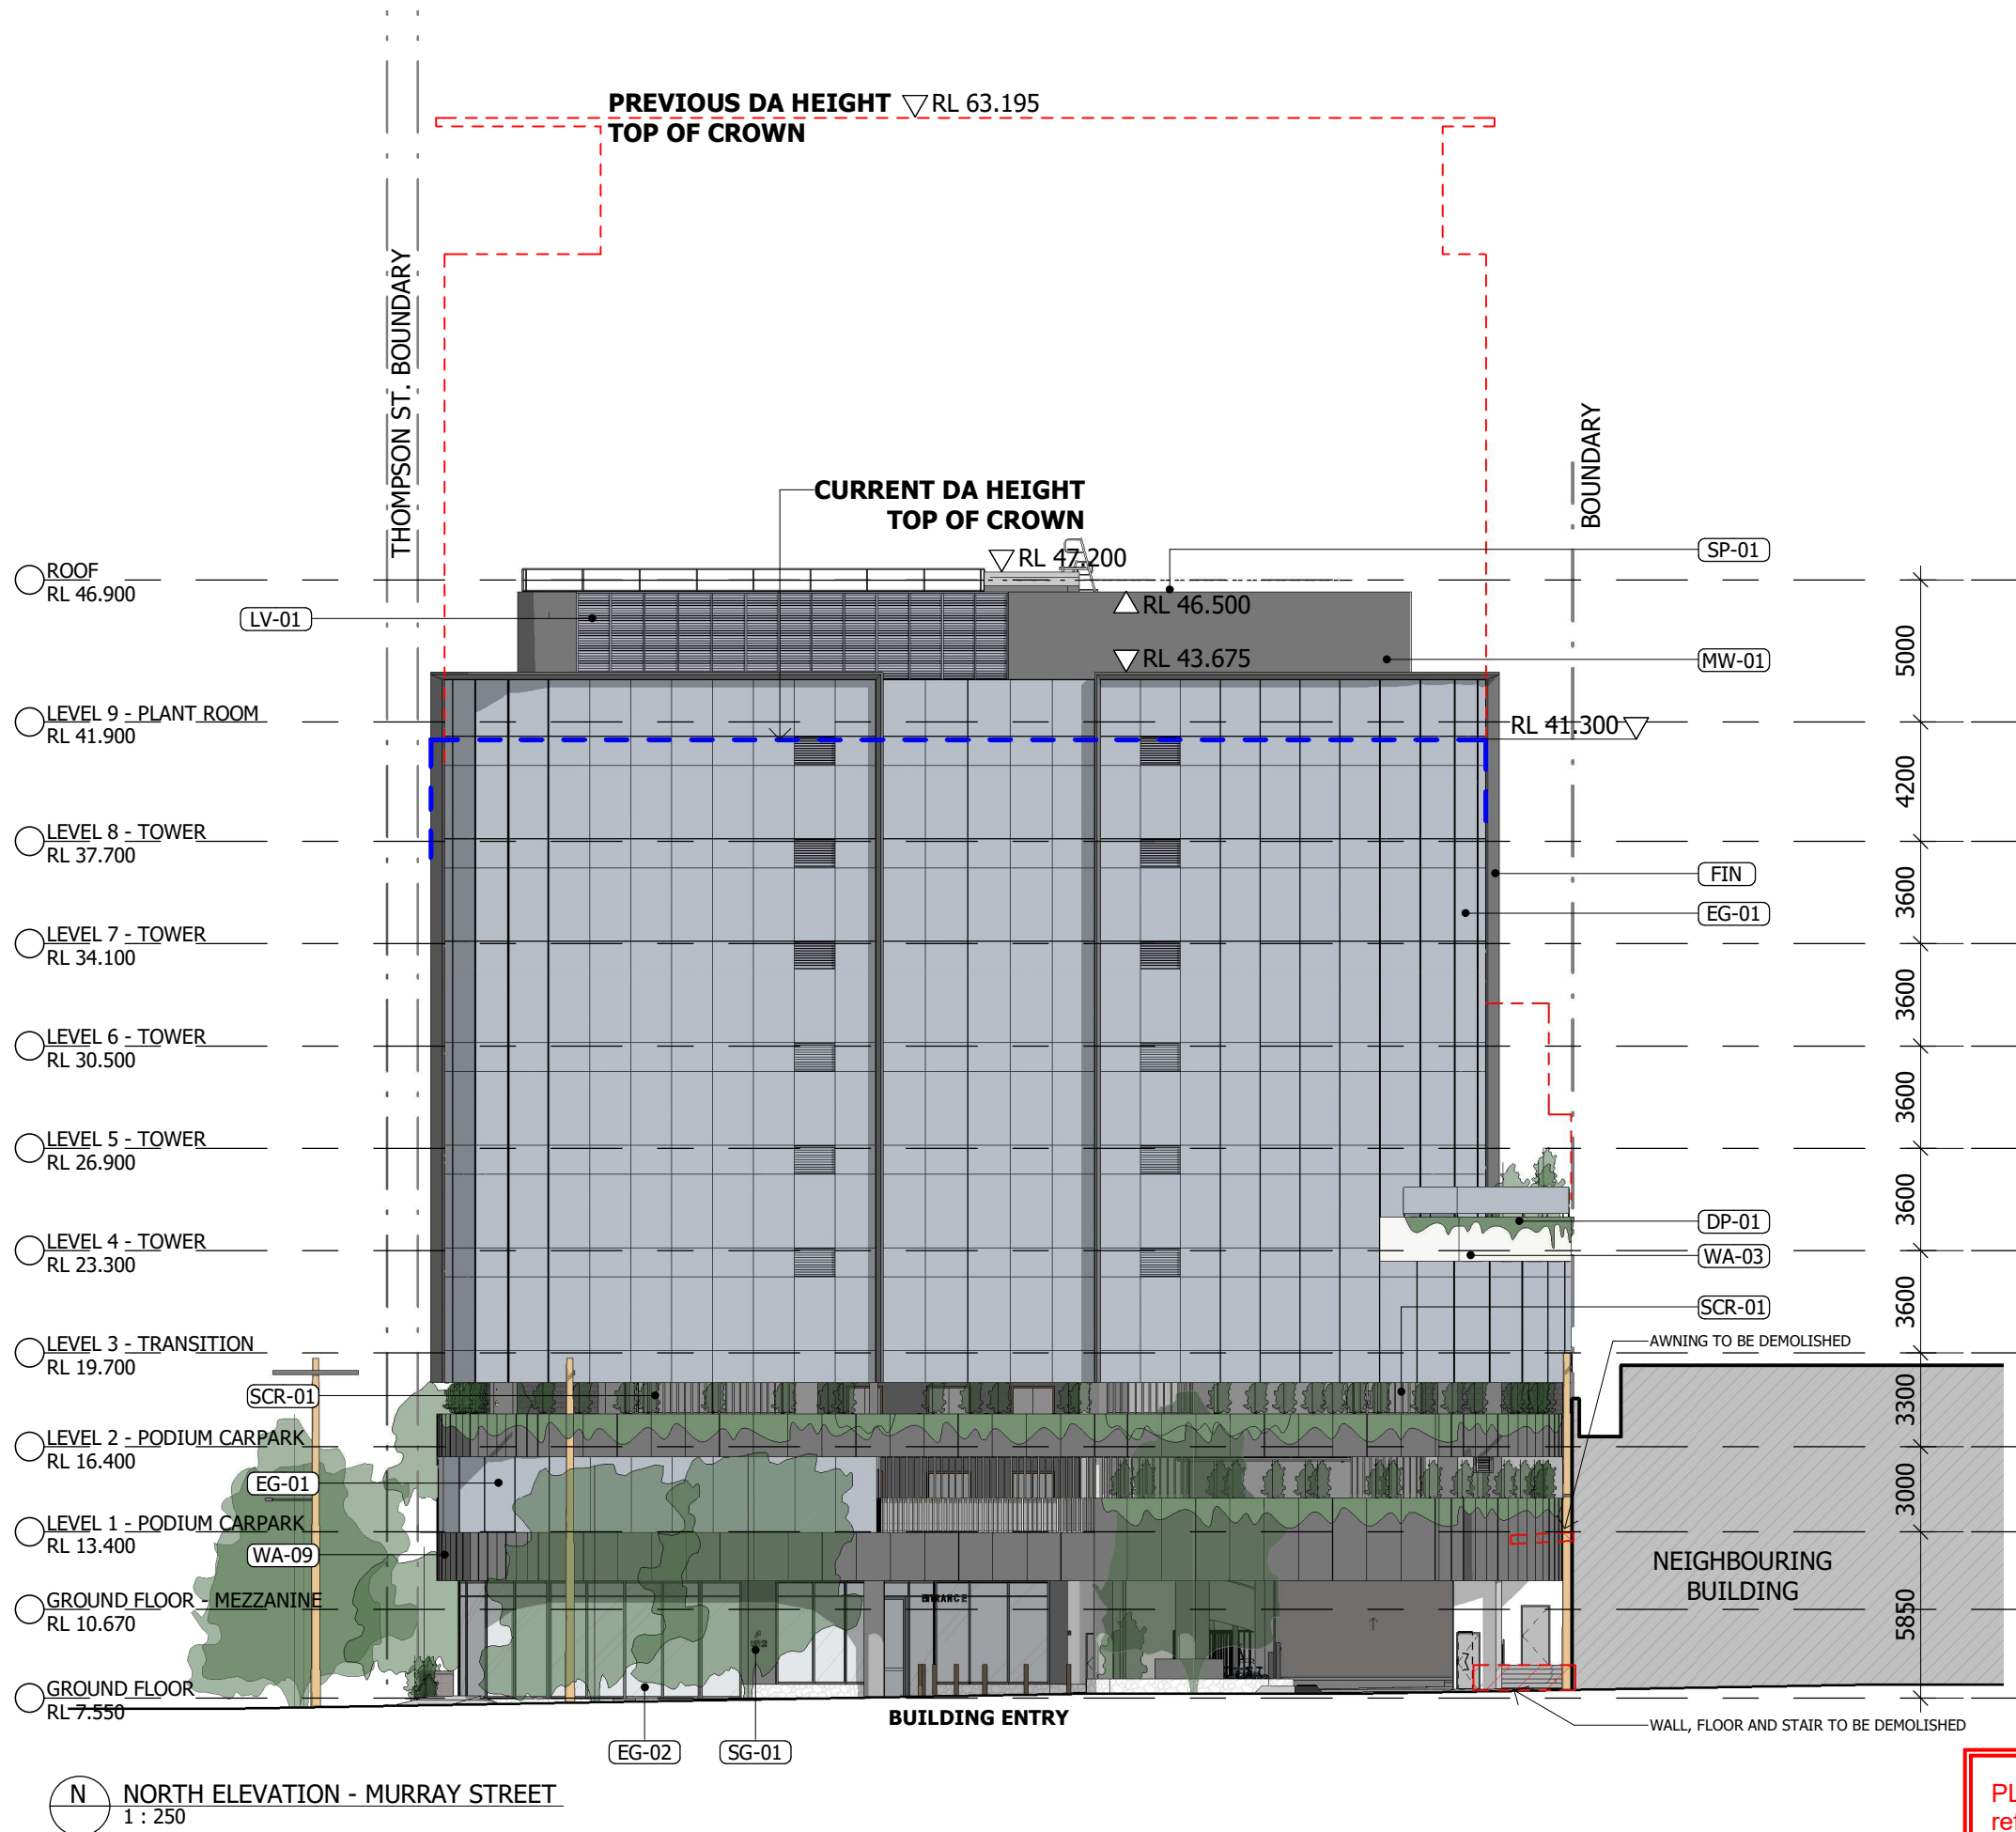

FINISH CODES

EXTERNAL GLASS FINISHES

- EG - 01 FULL HEIGHT GLAZING SYSTEM, IGU LIGHT GREY GLASS
- EG - 02 FULL HEIGHT GLAZING SYSTEM, IGU CLEAR GLASS

WALL FINISH

- WA - 01 CONCRETE; PAINTED (VIVID WHITE)
- WA - 02 BLOCKWORK; RENDERED AND PAINTED (VIVID WHITE)
- WA - 03 BLOCKWORK; RENDERED AND PAINTED (WHITE)
- WA - 04 BLOCKWORK; RENDERED AND PAINTED (NATURAL WHITE)
- WA - 05 BLOCKWORK; RENDERED AND PAINTED (MALAY GREY)
- WA - 06 BLOCKWORK; RENDERED AND PAINTED (LEADMAN)
- WA - 07 BLOCKWORK; RENDERED AND PAINTED (ACCORD)
- WA - 08 BLOCKWORK; RENDERED AND PAINTED (GUILD GREY)
- WA - 09 'CONCRETE' LOOK CLADDING

MISC

- SCR - 01 FEATURE BLADES TO PODIUM; POWDERCOAT WHITE (100x50)
- MB - 01 METAL BALUSTRADE
- SG - 01 BUILDING SIGNAGE
- FIN METAL FIN; POWDERCOAT FINISH
- SP - 01 SOLAR PANELS
- DP - 01 DEEP PLANTER
- MW - 01 METAL WALL CLADDING, COLOUR MONUMENT
- LV - 01 ALUMINIUM SCREEN LOUVRES, POWDERCOAT MONUMENT MATT

Notes

The information contained in this document is copyright and may not be used or reproduced for any other project or purpose.

Verify all dimensions and levels on site and report any discrepancies to ARCH for direction prior to the commencement of work.

Drawings are to be read in conjunction with all other contract documents.

Use figured dimensions only. Do not scale from drawings.

ARCH cannot guarantee the accuracy of content and format for copies of drawings issued electronically. The completion of the Issue Details Checked and Authorised section is confirmation of the status of the drawing. The drawing shall not be used for construction unless endorsed 'For Construction' and authorised for issue.

© Copyright sutersARCH Pty Ltd. ALL RIGHTS RESERVED.
Reproduction prohibited unless authorised in writing by ARCH.
Registered Business Name ARCH ABN 37 169 328 018
Nominated Architect Angus Rose NSW ARB 8341

SCHEMATIC DESIGN

NOT TO BE USED DURING CONSTRUCTION				
48	DA AMENDMENT	01.08.25	AM	NC
47	DA AMENDMENT	15.07.25	AM	RB
46	DA AMENDMENT	11.07.25	AM	RB
45	DA AMENDMENT ISSUE	07.02.24	KA	QL
44	SD ISSUE	22.12.23	KA	QL
43	FOR INFORMATION	24.11.23	DA	QL
42	FOR INFORMATION	22.11.23	DA	QL
41	FOR INFORMATION	02.11.23	DA	RB
40	FOR INFORMATION	14.07.23	DA	QL
39	FOR INFORMATION	12.07.23	DA	QL
38	FOR INFORMATION	14.11.22	DA	QL
37	FOR INFORMATION	09.11.22	DA	QL
36	WORK IN PROGRESS	07.10.22	DA	QL
35	WORK IN PROGRESS	23.09.22	VM	QL
34	ISSUE FOR INFORMATION	13.09.22	DA	QL

Issue Description Date Chk Auth

Architect/ Designer

ARCH

sutersARCH.com

Client

Owner

Project

HQ2 BOWEN HILLS HEALTH QUARTER

Location

12-16 THOMPSON ST, BOWEN HILLS

Project Number

22-0033

Drawing

ELEVATION - NORTH

Scale (A3)

As indicated

Date Printed

4/08/2025 11:07:05 AM

Drawing Number

DD-200

Issue

48


ARCH



PLANS AND DOCUMENTS referred to in the PDA DEVELOPMENT APPROVAL

Approval no: DEV2020/1124/5

Date: 25 September 2025

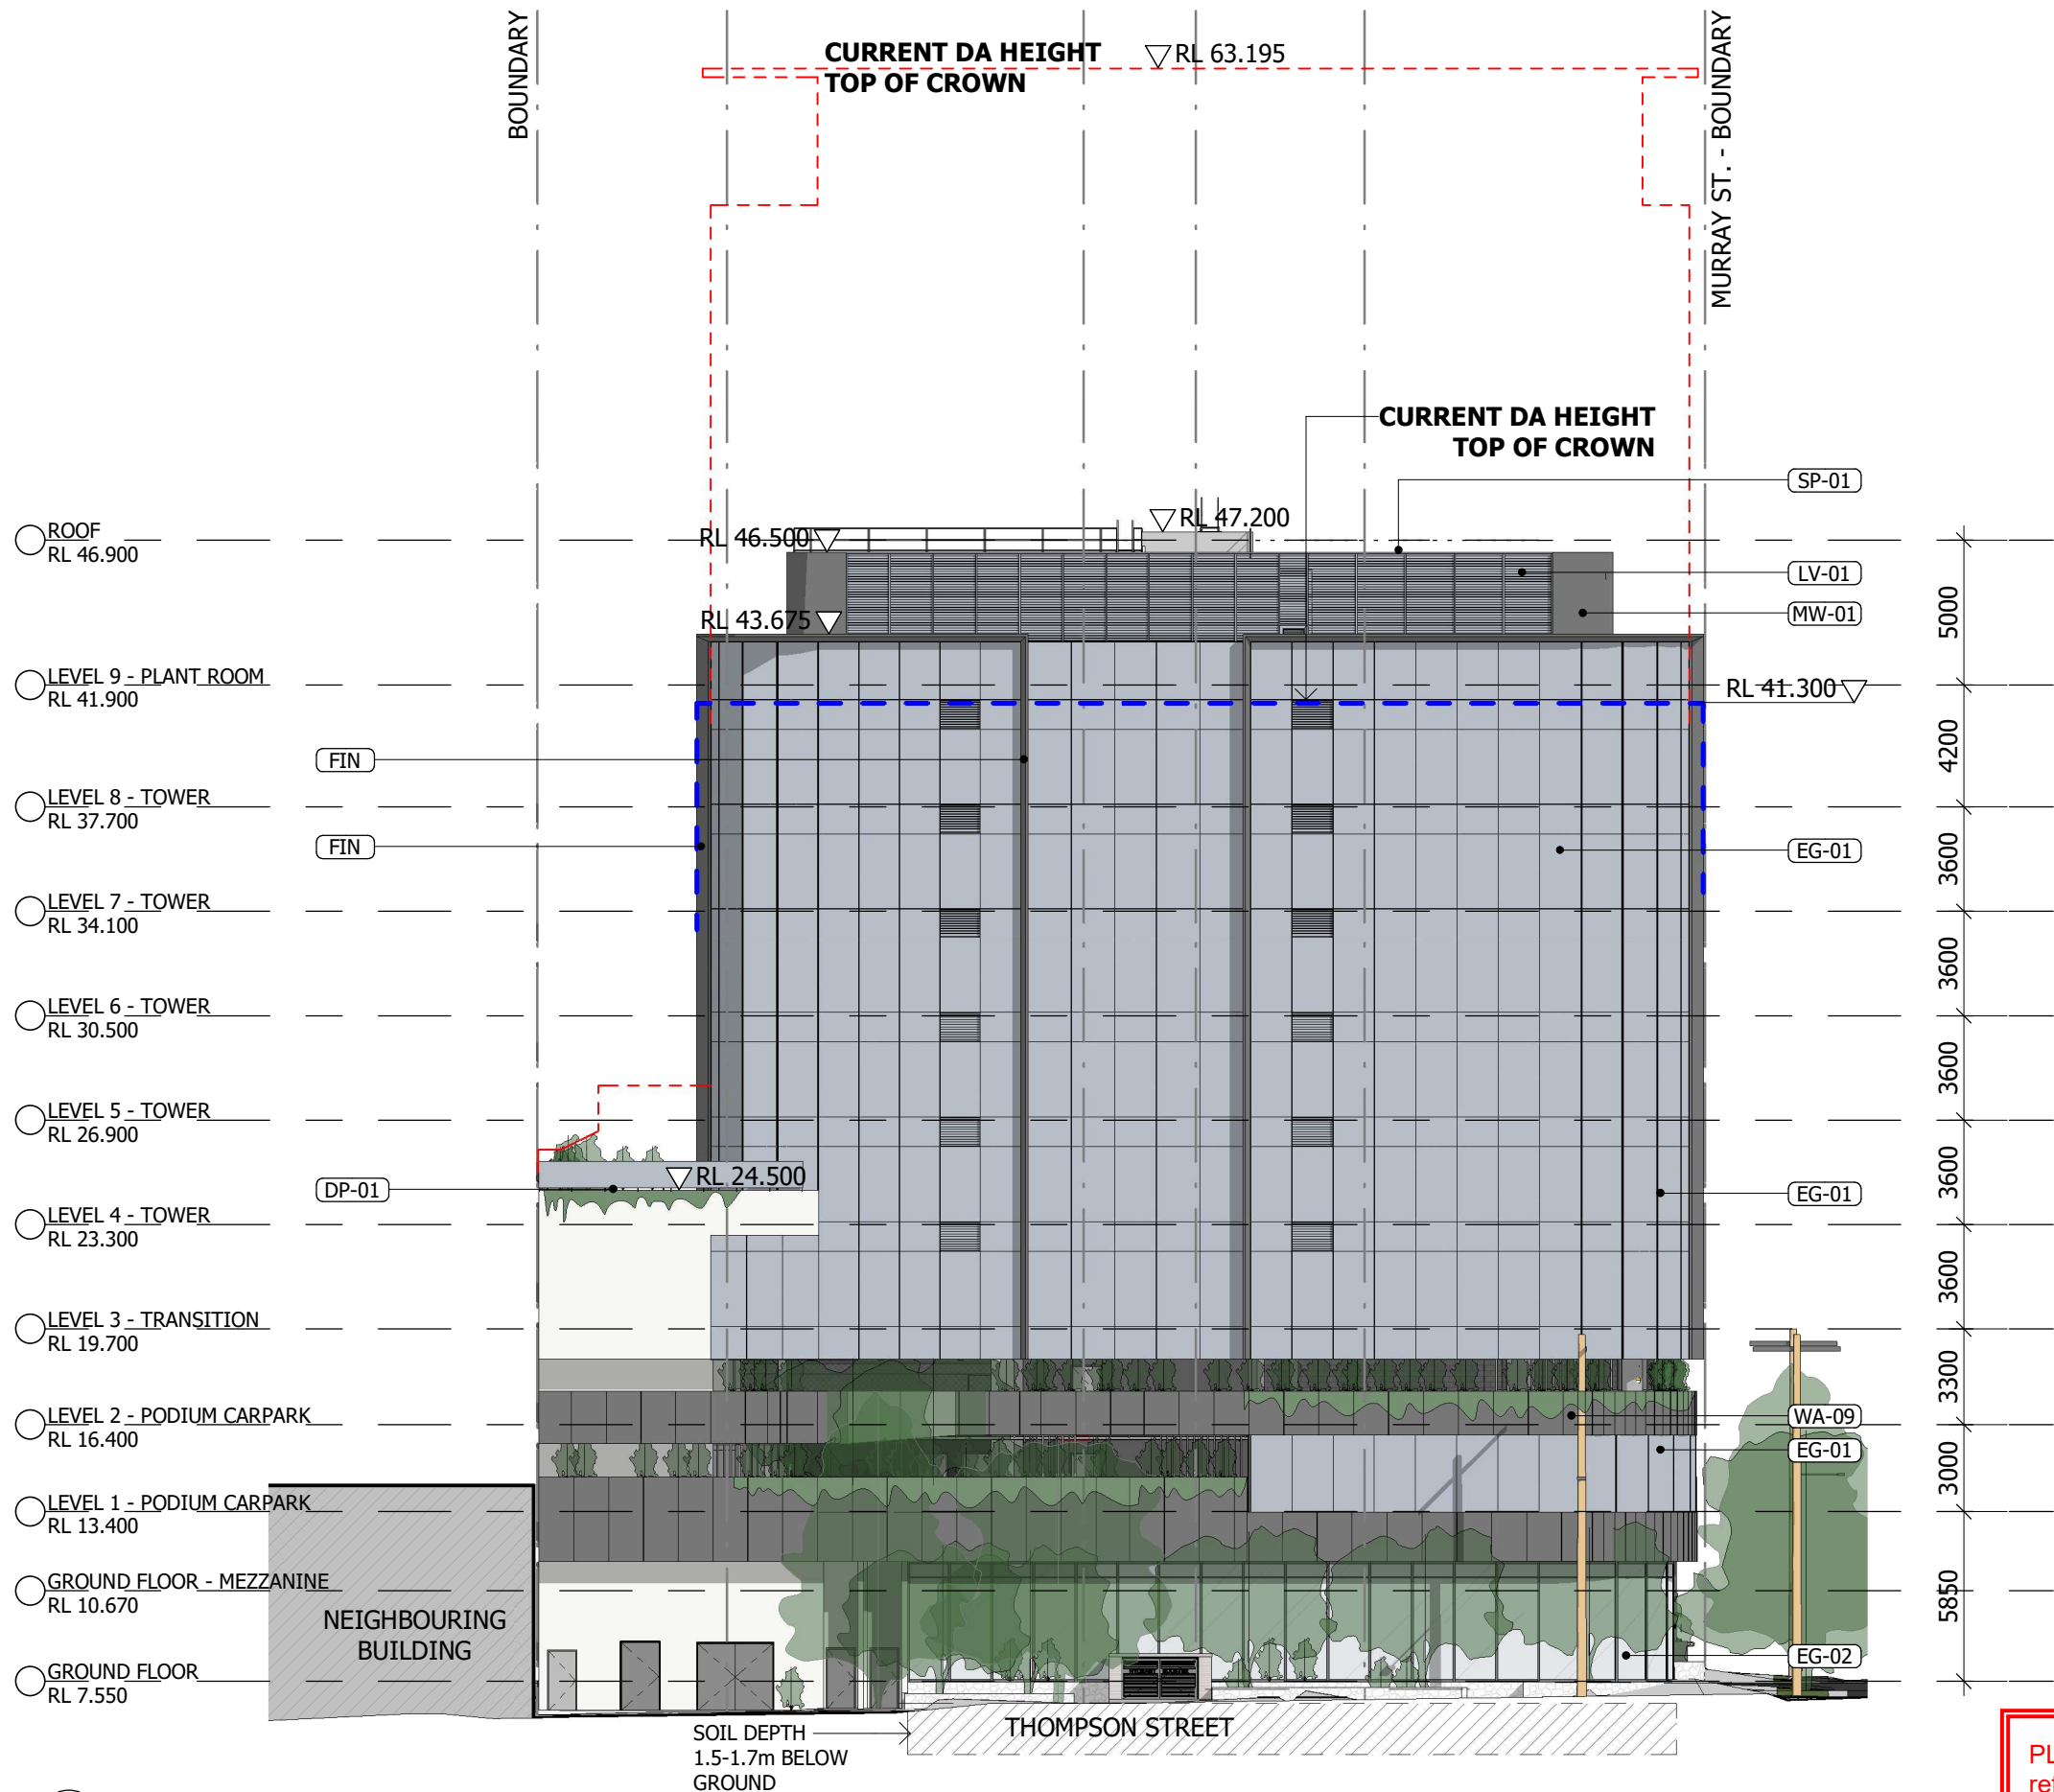

E EAST ELEVATION - THOMPSON STREET
1 : 250

FINISH CODES

EXTERNAL GLASS FINISHES

- EG - 01 FULL HEIGHT GLAZING SYSTEM, IGU LIGHT GREY GLASS
- EG - 02 FULL HEIGHT GLAZING SYSTEM, IGU CLEAR GLASS

WALL FINISH

- WA - 01 CONCRETE; PAINTED (VIVID WHITE)
- WA - 02 BLOCKWORK; RENDERED AND PAINTED (VIVID WHITE)
- WA - 03 BLOCKWORK; RENDERED AND PAINTED (WHITE)
- WA - 04 BLOCKWORK; RENDERED AND PAINTED (NATURAL WHITE)
- WA - 05 BLOCKWORK; RENDERED AND PAINTED (MALAY GREY)
- WA - 06 BLOCKWORK; RENDERED AND PAINTED (LEADMAN)
- WA - 07 BLOCKWORK; RENDERED AND PAINTED (ACCORD)
- WA - 08 BLOCKWORK; RENDERED AND PAINTED (GUILD GREY)
- WA - 09 'CONCRETE' LOOK CLADDING

MISC

- SCR - 01 FEATURE BLADES TO PODIUM; POWDERCOAT WHITE (100x50)
- MB - 01 METAL BALUSTRADE
- SG - 01 BUILDING SIGNAGE
- FIN METAL FIN; POWDERCOAT FINISH
- SP - 01 SOLAR PANELS
- DP - 01 DEEP PLANTER
- MW - 01 METAL WALL CLADDING, COLOUR MONUMENT
- LV - 01 ALUMINIUM SCREEN LOUVRES, POWDERCOAT MONUMENT MATT

Notes

The information contained in this document is copyright and may not be used or reproduced for any other project or purpose.

Verify all dimensions and levels on site and report any discrepancies to ARCH for direction prior to the commencement of work.

Drawings are to be read in conjunction with all other contract documents.

Use figured dimensions only. Do not scale from drawings. ARCH cannot guarantee the accuracy of content and format for copies of drawings issued electronically. The completion of the Issue Details Checked and Authorised section is confirmation of the status of the drawing. The drawing shall not be used for construction unless endorsed 'For Construction' and authorised for issue.

© Copyright sutersARCH Pty Ltd. ALL RIGHTS RESERVED. Reproduction prohibited unless authorised in writing by ARCH. Registered Business Name ARCH ABN 37 169 328 018 Nominated Architect Angus Rose NSW ARB 8341

SCHEMATIC DESIGN

NOT TO BE USED DURING CONSTRUCTION

47	DA AMENDMENT	01.08.25	AM	NC
46	DA AMENDMENT	15.07.25	AM	RB
45	DA AMENDMENT	11.07.25	AM	RB
44	DA AMENDMENT	07.02.24	KA	QL
43	SD ISSUE	22.12.23	KA	QL
42	FOR INFORMATION	08.12.23	KA	QL
41	FOR INFORMATION	24.11.23	DA	QL
40	FOR INFORMATION	22.11.23	DA	QL
39	FOR INFORMATION	02.11.23	DA	RB
38	FOR INFORMATION	14.11.22	DA	QL
37	FOR INFORMATION	09.11.22	DA	QL
36	WORK IN PROGRESS	07.10.22	DA	QL
35	WORK IN PROGRESS	23.09.22	VA	QL
34	ISSUE FOR INFORMATION	13.09.22	DA	QL
33	100% SD PACK	08.07.22	DA	QL

Issue Description Date Chk Auth

Architect/ Designer
ARCH
sutersARCH.com

Client
Owner

Project
HQ2 BOWEN HILLS HEALTH
QUARTER
Location
12-16 THOMPSON ST, BOWEN
HILLS

Project Number
22-0033

Drawing
ELEVATION - EAST

Scale (A3)
As indicated

Date Printed
4/08/2025 11:07:11 AM

Drawing Number
DD-201

Issue
47


ARCH



PLANS AND DOCUMENTS
referred to in the PDA
DEVELOPMENT APPROVAL

Approval no: DEV2020/1124/5

Date: 25 September 2025

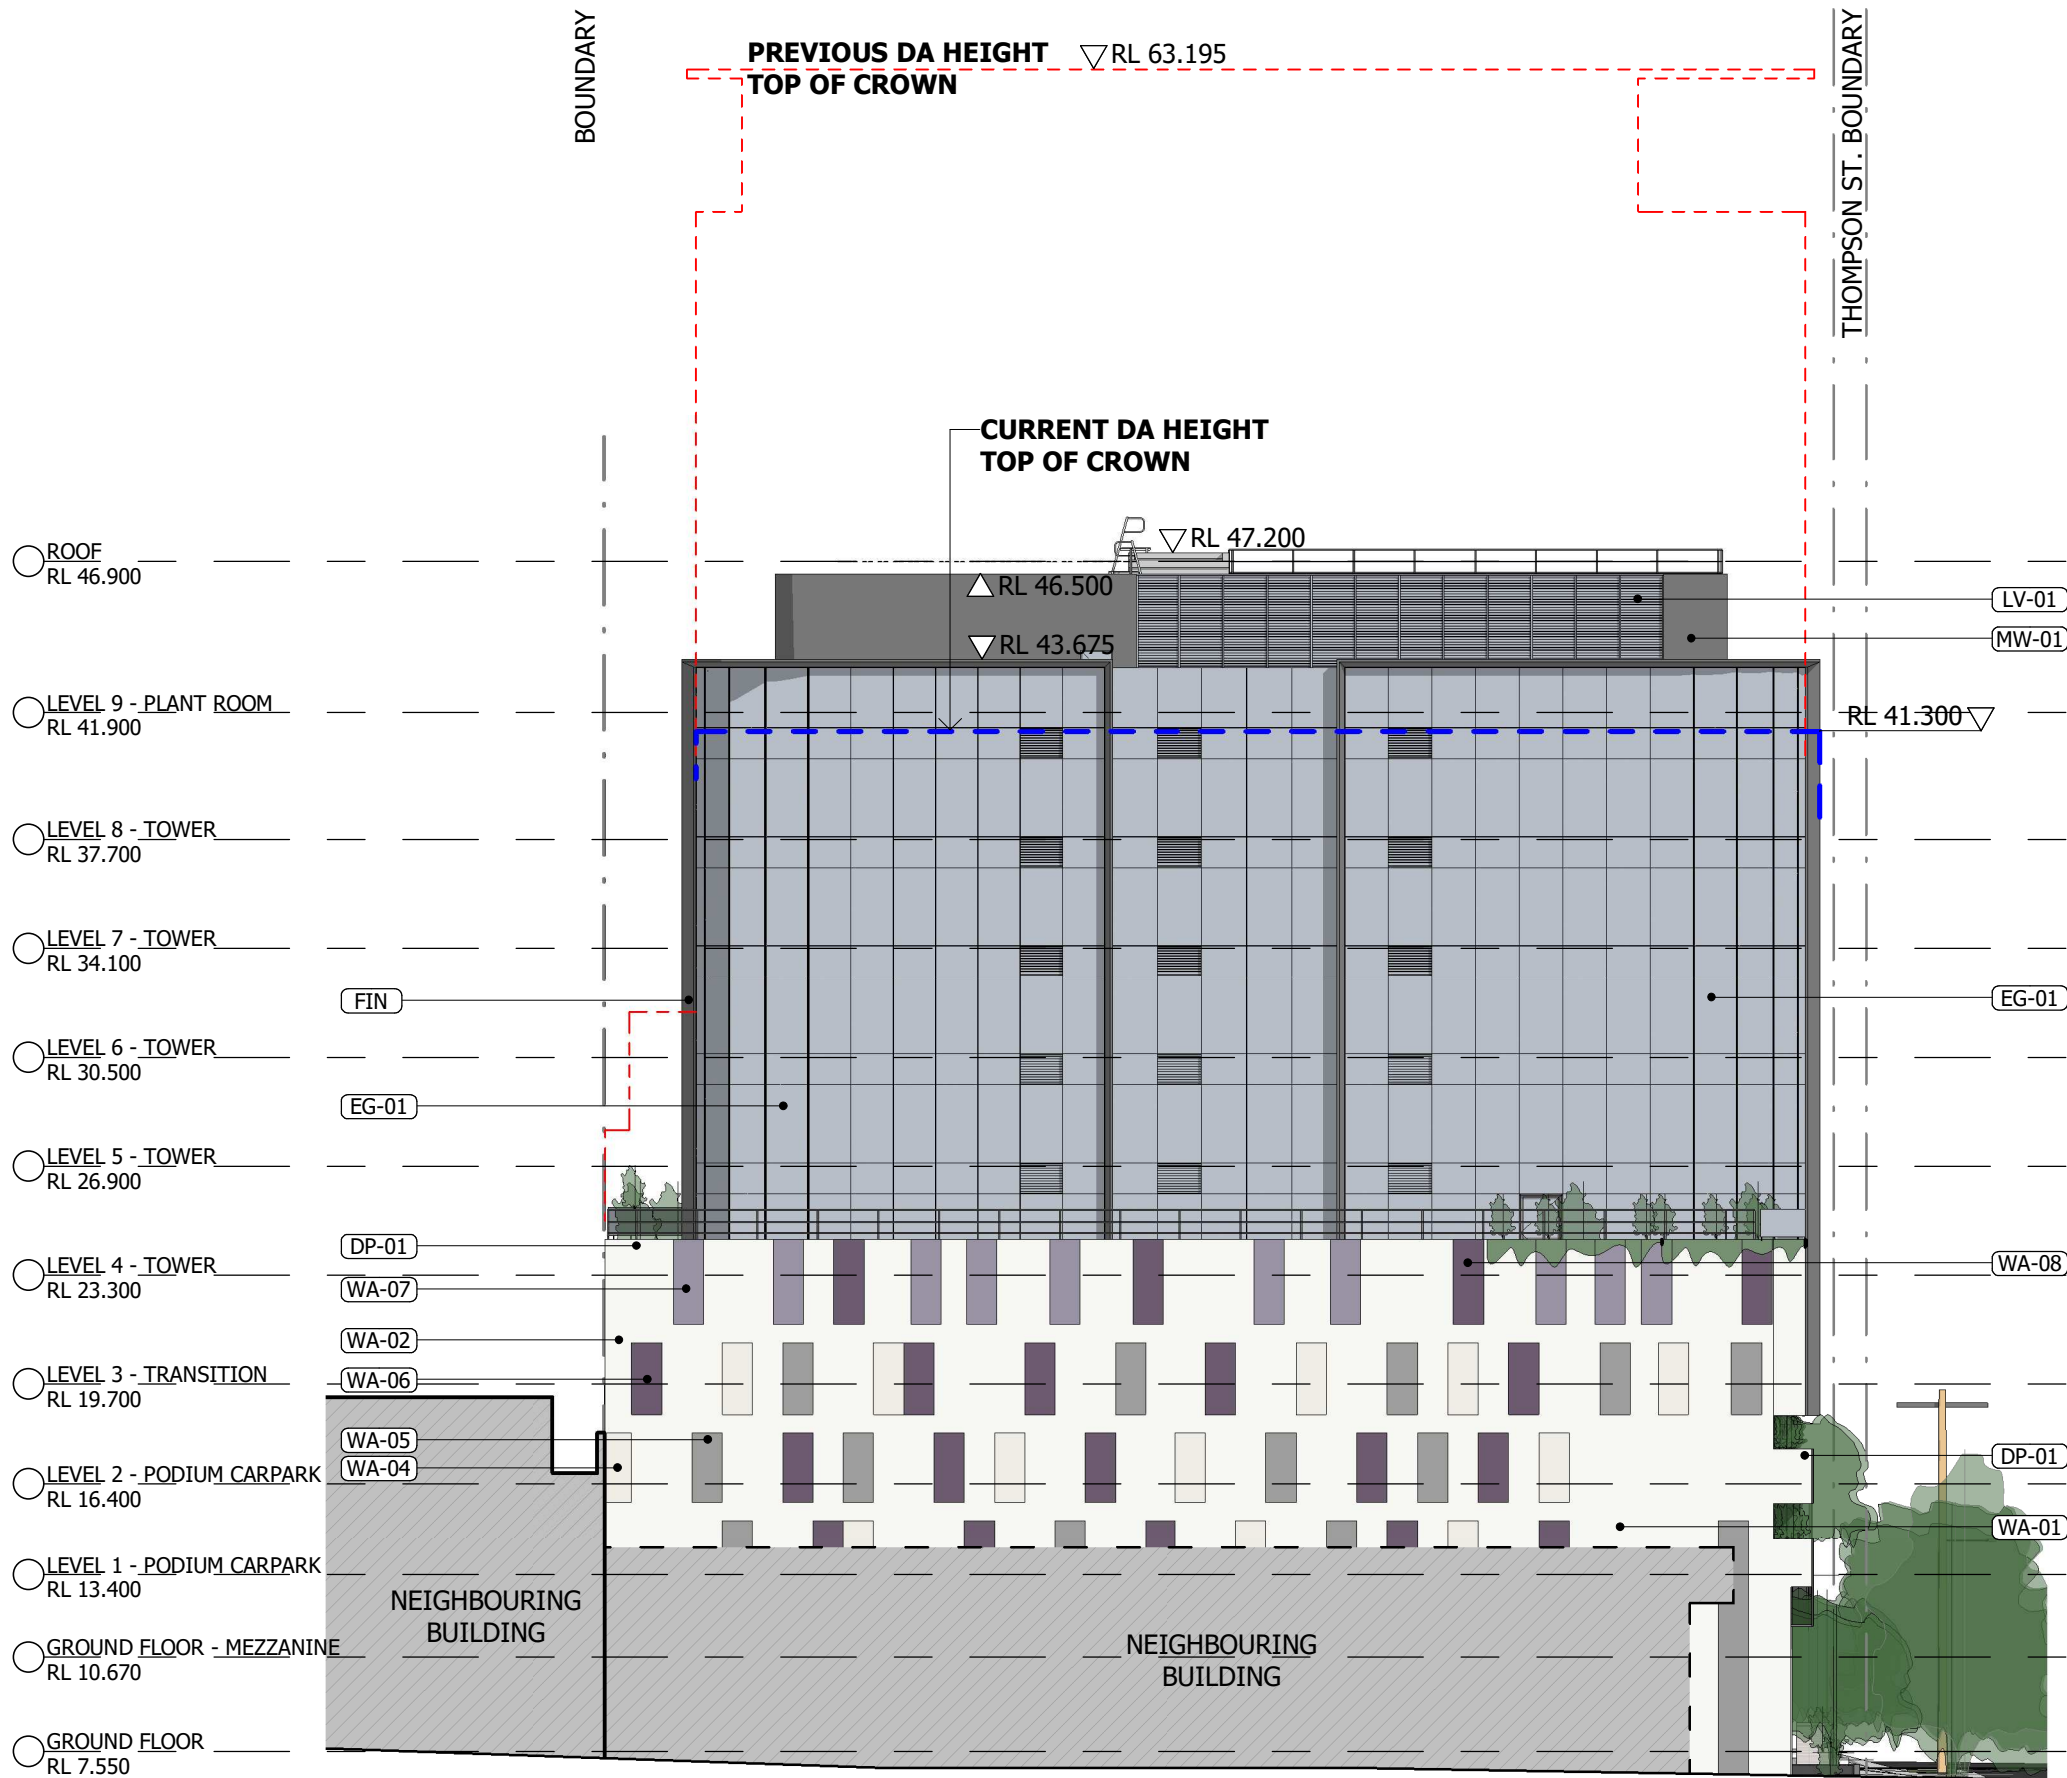

FINISH CODES

EXTERNAL GLASS FINISHES

- EG - 01 FULL HEIGHT GLAZING SYSTEM, IGU LIGHT GREY GLASS
- EG - 02 FULL HEIGHT GLAZING SYSTEM, IGU CLEAR GLASS

WALL FINISH

- WA - 01 CONCRETE; PAINTED (VIVID WHITE)
- WA - 02 BLOCKWORK; RENDERED AND PAINTED (VIVID WHITE)
- WA - 03 BLOCKWORK; RENDERED AND PAINTED (WHITE)
- WA - 04 BLOCKWORK; RENDERED AND PAINTED (NATURAL WHITE)
- WA - 05 BLOCKWORK; RENDERED AND PAINTED (MALAY GREY)
- WA - 06 BLOCKWORK; RENDERED AND PAINTED (LEADMAN)
- WA - 07 BLOCKWORK; RENDERED AND PAINTED (ACCORD)
- WA - 08 BLOCKWORK; RENDERED AND PAINTED (GUILD GREY)
- WA - 09 'CONCRETE' LOOK CLADDING

MISC

- SCR - 01 FEATURE BLADES TO PODIUM; POWDERCOAT WHITE (100x50)
- MB - 01 METAL BALUSTRADE
- SG - 01 BUILDING SIGNAGE
- FIN METAL FIN; POWDERCOAT FINISH
- SP - 01 SOLAR PANELS
- DP - 01 DEEP PLANTER
- MW - 01 METAL WALL CLADDING, COLOUR MONUMENT
- LV - 01 ALUMINIUM SCREEN LOUVRES, POWDERCOAT MONUMENT MATT

Notes

The information contained in this document is copyright and may not be used or reproduced for any other project or purpose.

Verify all dimensions and levels on site and report any discrepancies to ARCH for direction prior to the commencement of work.

Drawings are to be read in conjunction with all other contract documents.

Use figured dimensions only. Do not scale from drawings.

ARCH cannot guarantee the accuracy of content and format for copies of drawings issued electronically. The completion of the Issue Details Checked and Authorised section is confirmation of the status of the drawing. The drawing shall not be used for construction unless endorsed 'For Construction' and authorised for issue.

© Copyright sutersARCH Pty Ltd. ALL RIGHTS RESERVED.
Reproduction prohibited unless authorised in writing by ARCH.
Registered Business Name ARCH ABN 37 169 328 018
Nominated Architect Angus Rose NSW ARB 8341

SCHEMATIC DESIGN

NOT TO BE USED DURING CONSTRUCTION				
46	DA AMENDMENT	01.08.25	AM	NC
45	DA AMENDMENT	15.07.25	AM	RB
44	DA AMENDMENT	11.07.25	AM	RB
43	DA AMENDMENT ISSUE	07.02.24	KA	QL
42	SD ISSUE	22.12.23	KA	QL
41	FOR INFORMATION	08.12.23	KA	QL
40	FOR INFORMATION	24.11.23	DA	QL
39	FOR INFORMATION	22.11.23	DA	QL
38	FOR INFORMATION	02.11.23	DA	RB
37	FOR INFORMATION	14.11.22	DA	QL
36	FOR INFORMATION	09.11.22	DA	QL
35	WORK IN PROGRESS	07.10.22	DA	QL
34	WORK IN PROGRESS	23.09.22	VA	QL
33	ISSUE FOR INFORMATION	13.09.22	DA	QL
32	100% SD PACK	08.07.22	DA	QL

Issue Description Date Chk Auth

Architect/ Designer

ARCH

sutersARCH.com

Client

Owner

Project

HQ2 BOWEN HILLS HEALTH QUARTER

Location

12-16 THOMPSON ST, BOWEN HILLS

Project Number

22-0033

Drawing

ELEVATION - SOUTH

Scale (A3)

As indicated

Date Printed

4/08/2025 11:07:17 AM

Drawing Number

DD-202

Issue

46

ARCH

PLANS AND DOCUMENTS
referred to in the PDA
DEVELOPMENT APPROVAL

Approval no: DEV2020/1124/5

Date: 25 September 2025



Autodesk Docs://22-0033_Bowen Hills Medical Centre/22-0033-AR-BHMC-BUILDING-024.rvt



nrcx



Notes

The information contained in this document is copyright and may not be used or reproduced for any other project or purpose.

Verify all dimensions and levels on site and report any discrepancies to ARCH for direction prior to the commencement of work.

Drawings are to be read in conjunction with all other contract documents.


Use figured dimensions only. Do not scale from drawings.

ARCH cannot guarantee the accuracy of content and format for copies of drawings issued electronically. The completion of the Issue Details Checked and Authorised section is confirmation of the status of the drawing. The drawing shall not be used for construction unless endorsed 'For Construction' and authorised for issue.

© Copyright sutersARCH Pty Ltd. ALL RIGHTS RESERVED.
Reproduction prohibited unless authorised in writing by ARCH.
Registered Business Name ARCH ABN 37 169 328 018
Nominated Architect Angus Rose NSW ARB 8341

PLANS AND DOCUMENTS
referred to in the PDA
DEVELOPMENT APPROVAL

Approval no: DEV2020/1124/5
Date: 25 September 2025

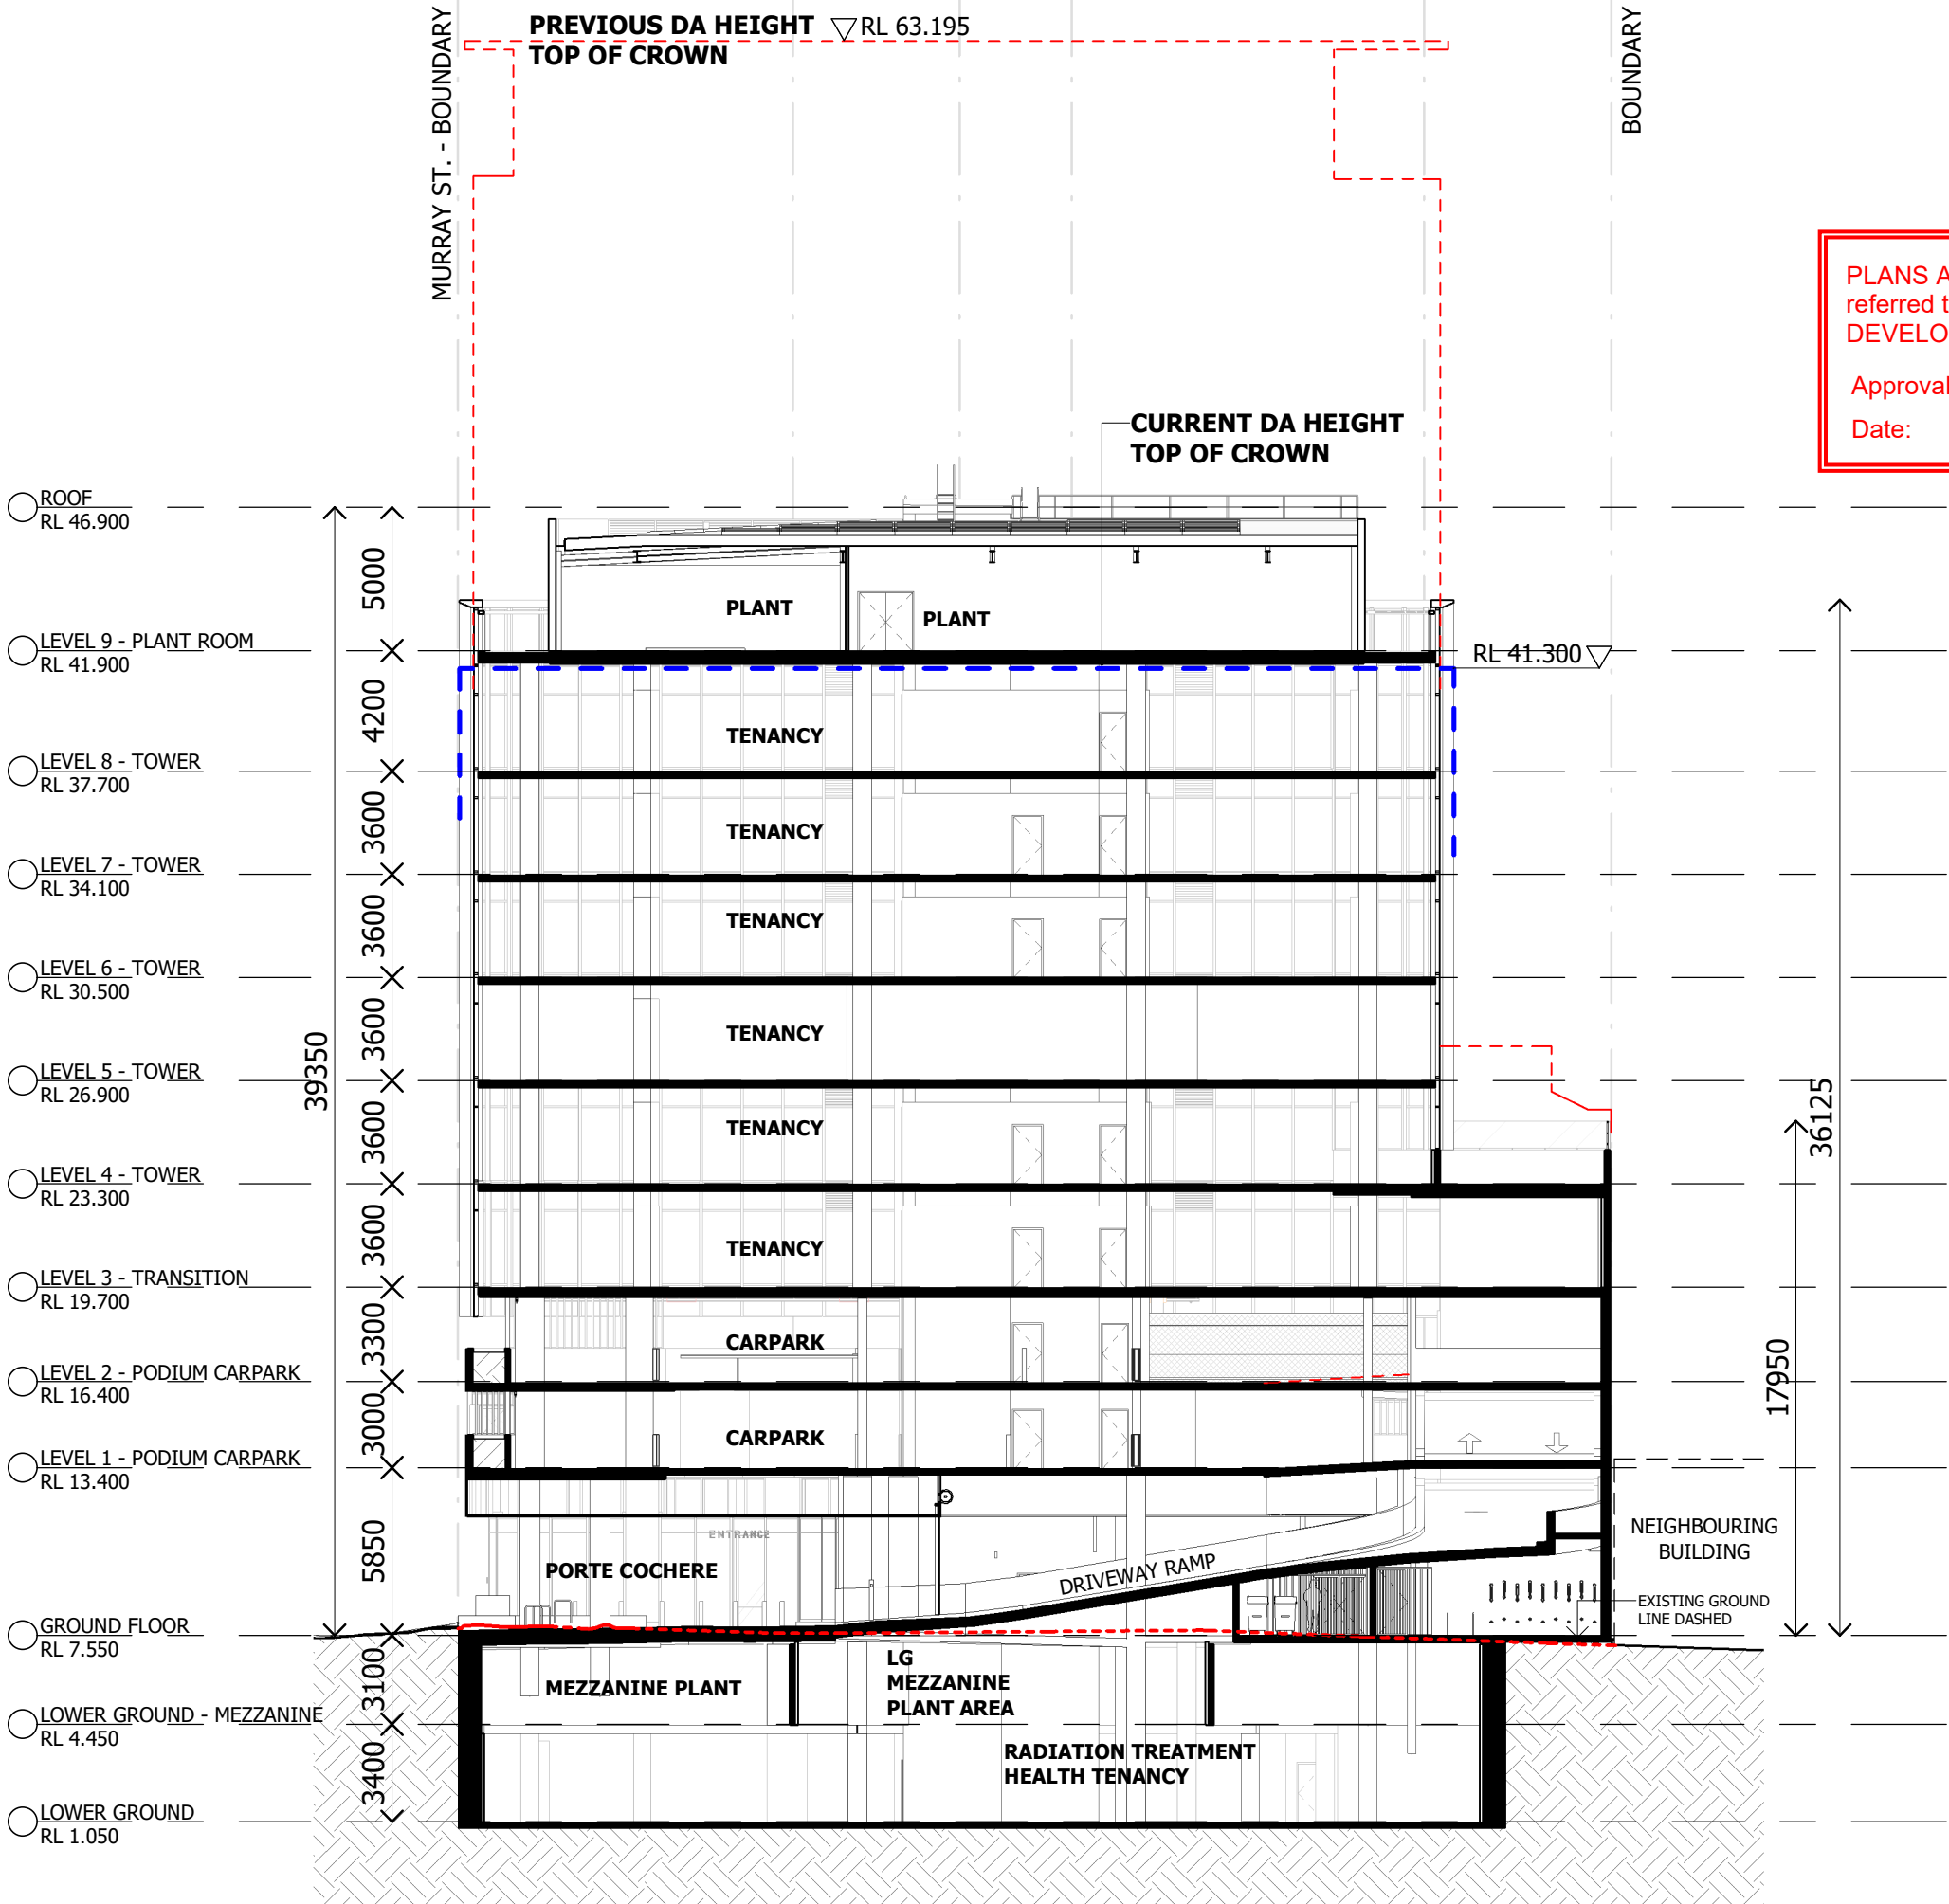

SCHEMATIC DESIGN

NOT TO BE USED DURING CONSTRUCTION				
41	DA AMENDMENT	01.08.25	AM	NC
40	DA AMENDMENT	15.07.25	AM	RB
39	DA AMENDMENT	11.07.25	AM	RB
38	DA AMENDMENT ISSUE	07.02.24	KA	QL
37	SD ISSUE	22.12.23	KA	QL
36	FOR INFORMATION	24.11.23	DA	QL
35	FOR INFORMATION	22.11.23	DA	QL
34	FOR INFORMATION	02.11.23	DA	RB
33	FOR INFORMATION	14.11.22	DA	QL
32	FOR INFORMATION	09.11.22	DA	QL
31	WORK IN PROGRESS	07.10.22	DA	QL
30	WORK IN PROGRESS	23.09.22	VM	QL
29	ISSUE FOR INFORMATION	13.09.22	DA	QL
28	100% SD PACK	08.07.22	DA	QL
27	UPDATED DRAWINGS FOR DA	01.06.22		

Issue Description Date Chk Auth

Architect/ Designer
ARCH
sutersARCH.com

Client
Owner

Project
HQ2 BOWEN HILLS HEALTH
QUARTER
Location
12-16 THOMPSON ST, BOWEN
HILLS

Project Number
22-0033

Drawing
SECTION

Scale (A3)
1 : 250

Date Printed
4/08/2025 11:07:27 AM

Drawing Number
DD-300

Issue
41

File Name: AutoDesk Docs/12-0033_Bowen Hills Medical Centre/22-0033-AE-BHMC-BUILDING-524.rvt

A BUILDING - SECTION A
1 : 250

Notes

The information contained in this document is copyright and may not be used or reproduced for any other project or purpose.

Verify all dimensions and levels on site and report any discrepancies to ARCH for direction prior to the commencement of work.

Drawings are to be read in conjunction with all other contract documents.

Use figured dimensions only. Do not scale from drawings.

ARCH cannot guarantee the accuracy of content and format for copies of drawings issued electronically. The completion of the Issue Details Checked and Authorised section is confirmation of the status of the drawing. The drawing shall not be used for construction unless endorsed 'For Construction' and authorised for issue.

© Copyright sutersARCH Pty Ltd. ALL RIGHTS RESERVED.
Reproduction prohibited unless authorised in writing by ARCH.
Registered Business Name ARCH ABN 37 169 328 018
Nominated Architect Angus Rose NSW ARB 8341

PLANS AND DOCUMENTS
referred to in the PDA
DEVELOPMENT APPROVAL

Approval no: DEV2020/1124/5
Date: 25 September 2025


Queensland
Government

SCHEMATIC DESIGN

NOT TO BE USED DURING CONSTRUCTION				
43	DA AMENDMENT	01.08.25	AM	NC
42	DA AMENDMENT	15.07.25	AM	RB
41	DA AMENDMENT	11.07.25	AM	RB
40	DA AMENDMENT ISSUE	07.02.24	KA	QL
39	SD ISSUE	22.12.23	KA	QL
38	FOR INFORMATION	08.12.23	KA	QL
37	FOR INFORMATION	24.11.23	DA	QL
36	FOR INFORMATION	22.11.23	DA	QL
35	FOR INFORMATION	02.11.23	DA	RB
34	FOR INFORMATION	14.07.23	DA	QL
33	FOR INFORMATION	12.07.23	DA	QL
32	FOR INFORMATION	14.11.22	DA	QL
31	FOR INFORMATION	09.11.22	DA	QL
30	WORK IN PROGRESS	27.10.22	DA	QL
29	WORK IN PROGRESS	07.10.22	DA	QL

Issue Description Date Chk Auth

Architect/ Designer
ARCH
sutersARCH.com

Client
Owner

Project
HQ2 BOWEN HILLS HEALTH
QUARTER
Location
12-16 THOMPSON ST, BOWEN
HILLS

Project Number
22-0033


Drawing
SECTION

Scale (A3)
1 : 250

Date Printed
4/08/2025 11:07:30 AM

Drawing Number
DD-301

Issue
43

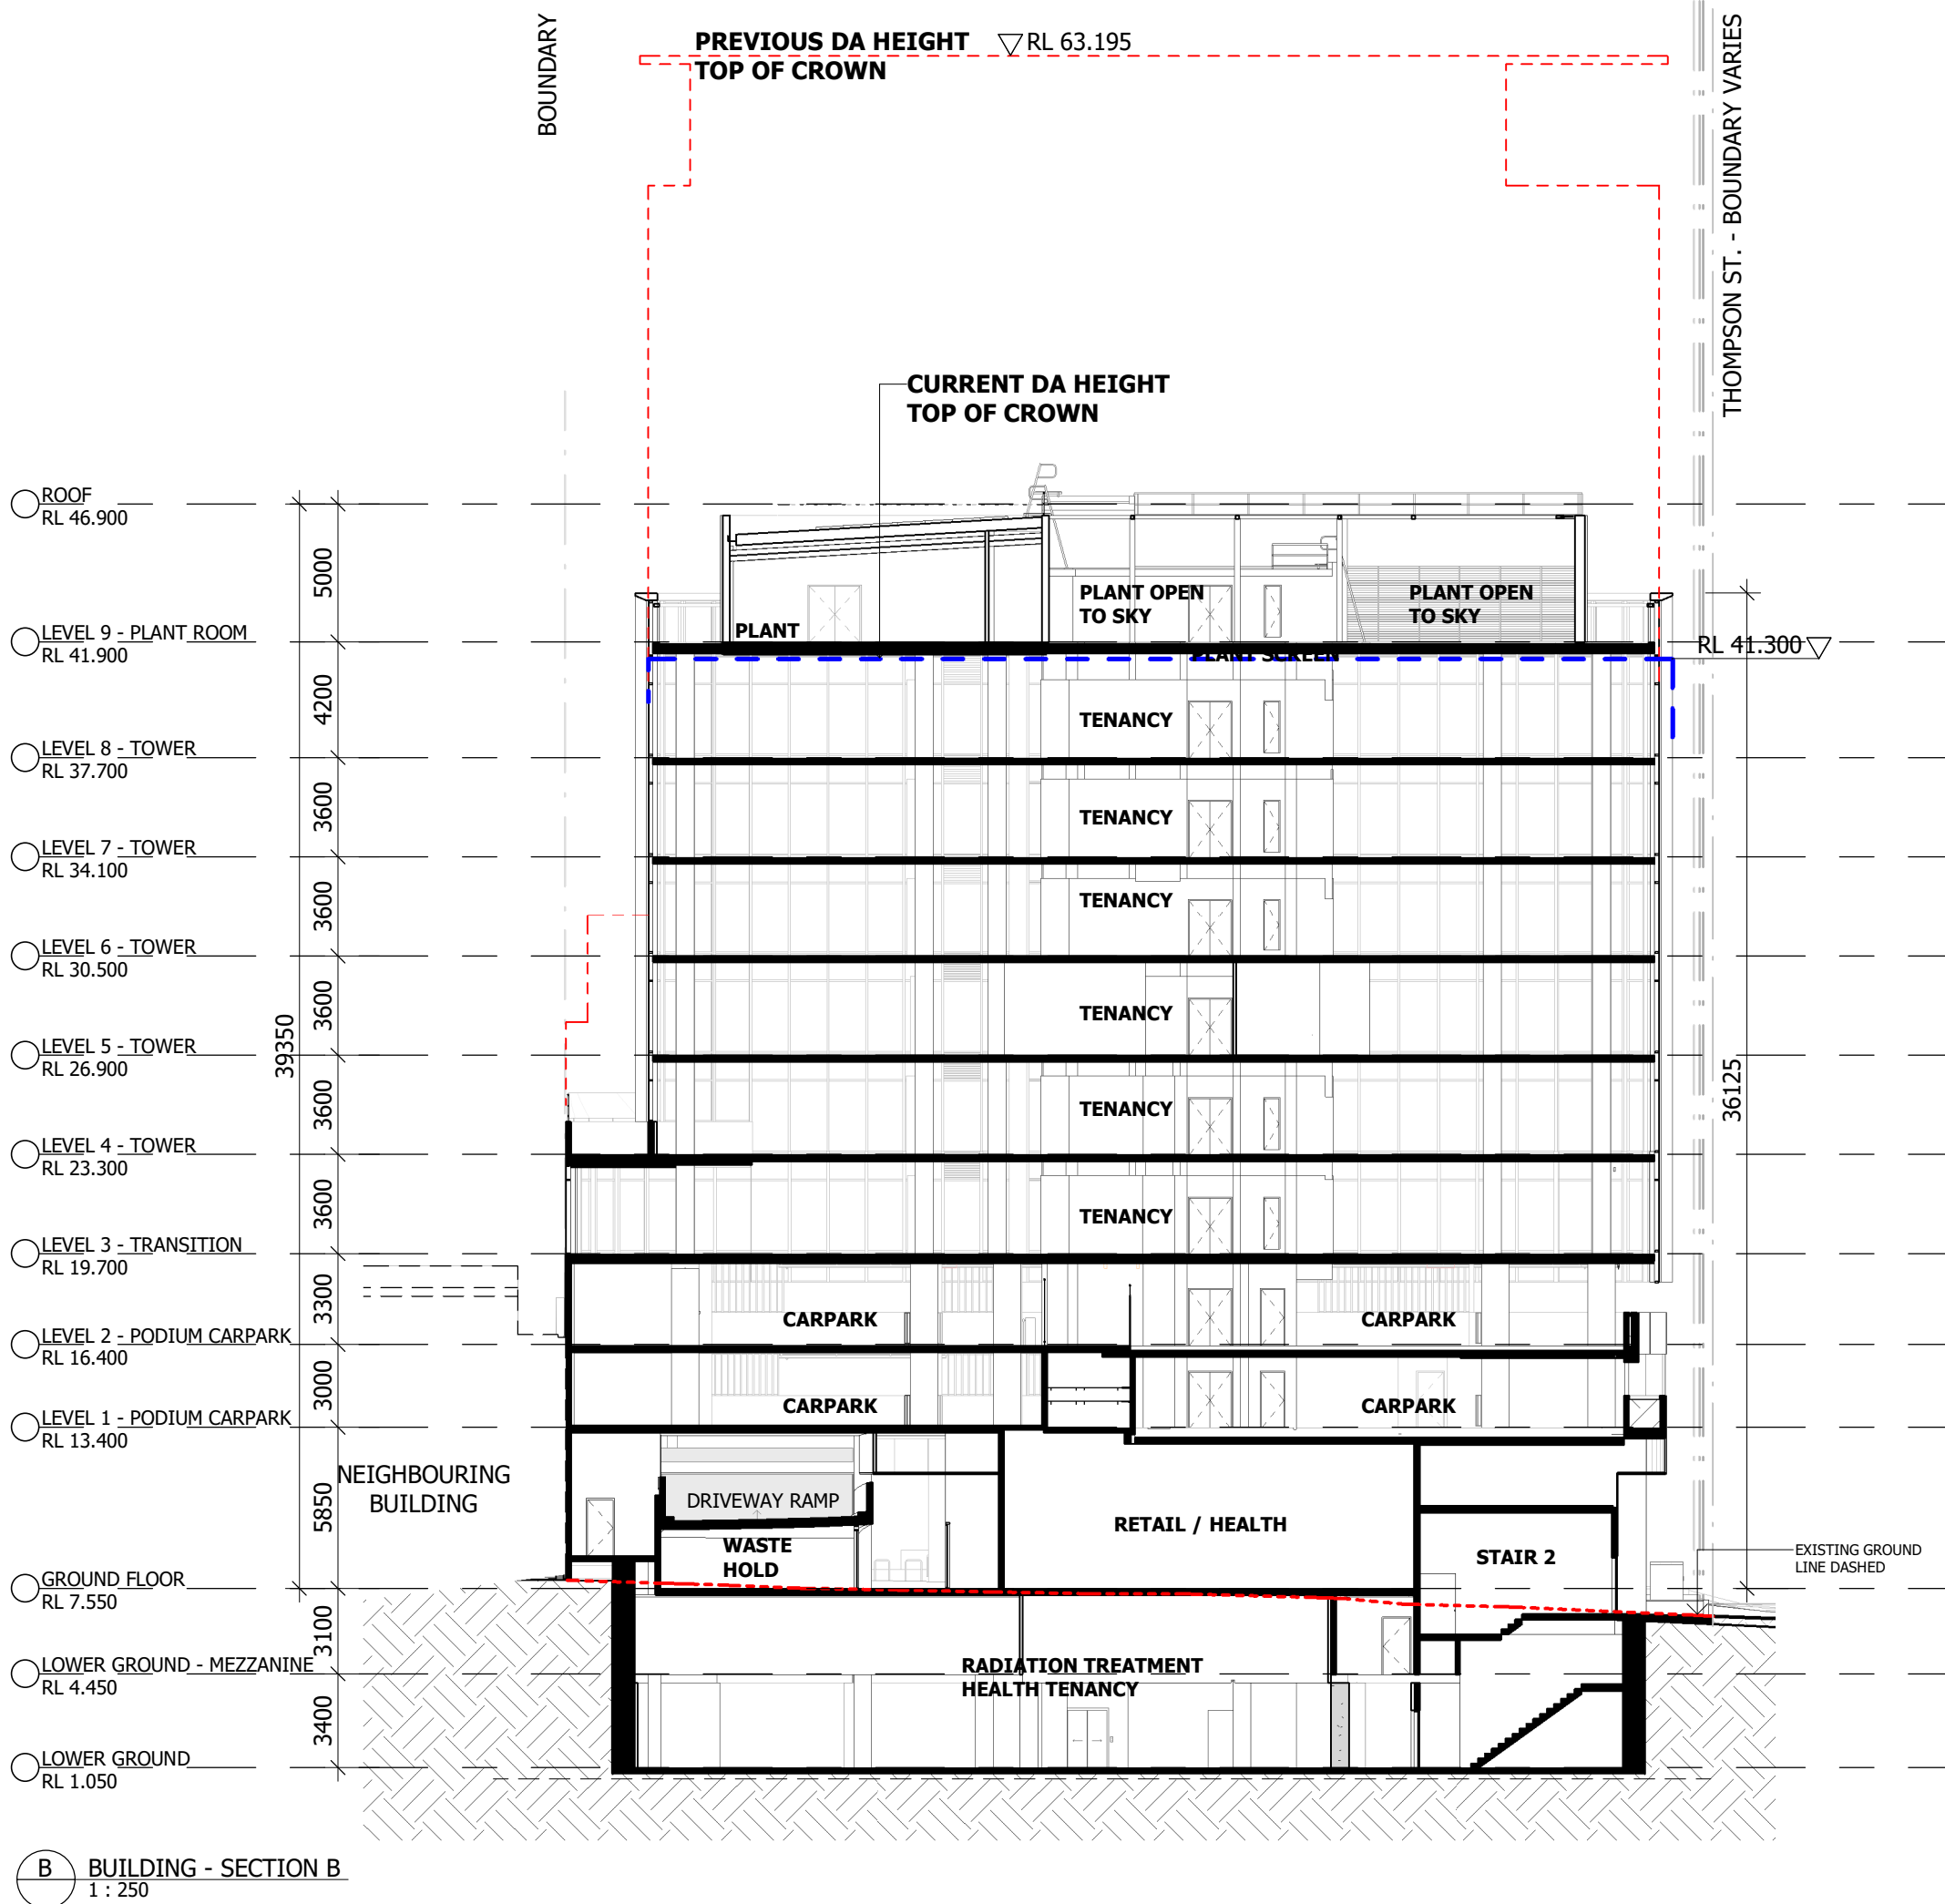

Notes

The information contained in this document is copyright and may not be used or reproduced for any other project or purpose.

Verify all dimensions and levels on site and report any discrepancies to ARCH for direction prior to the commencement of work.

Drawings are to be read in conjunction with all other contract documents.


Use figured dimensions only. Do not scale from drawings.

ARCH cannot guarantee the accuracy of content and format for copies of drawings issued electronically. The completion of the Issue Details Checked and Authorised section is confirmation of the status of the drawing. The drawing shall not be used for construction unless endorsed 'For Construction' and authorised for issue.

© Copyright sutersARCH Pty Ltd. ALL RIGHTS RESERVED.
Reproduction prohibited unless authorised in writing by ARCH.
Registered Business Name ARCH ABN 37 169 328 018
Nominated Architect Angus Rose NSW ARB 8341

PLANS AND DOCUMENTS
referred to in the PDA
DEVELOPMENT APPROVAL

Approval no: DEV2020/1124/5
Date: 25 September 2025

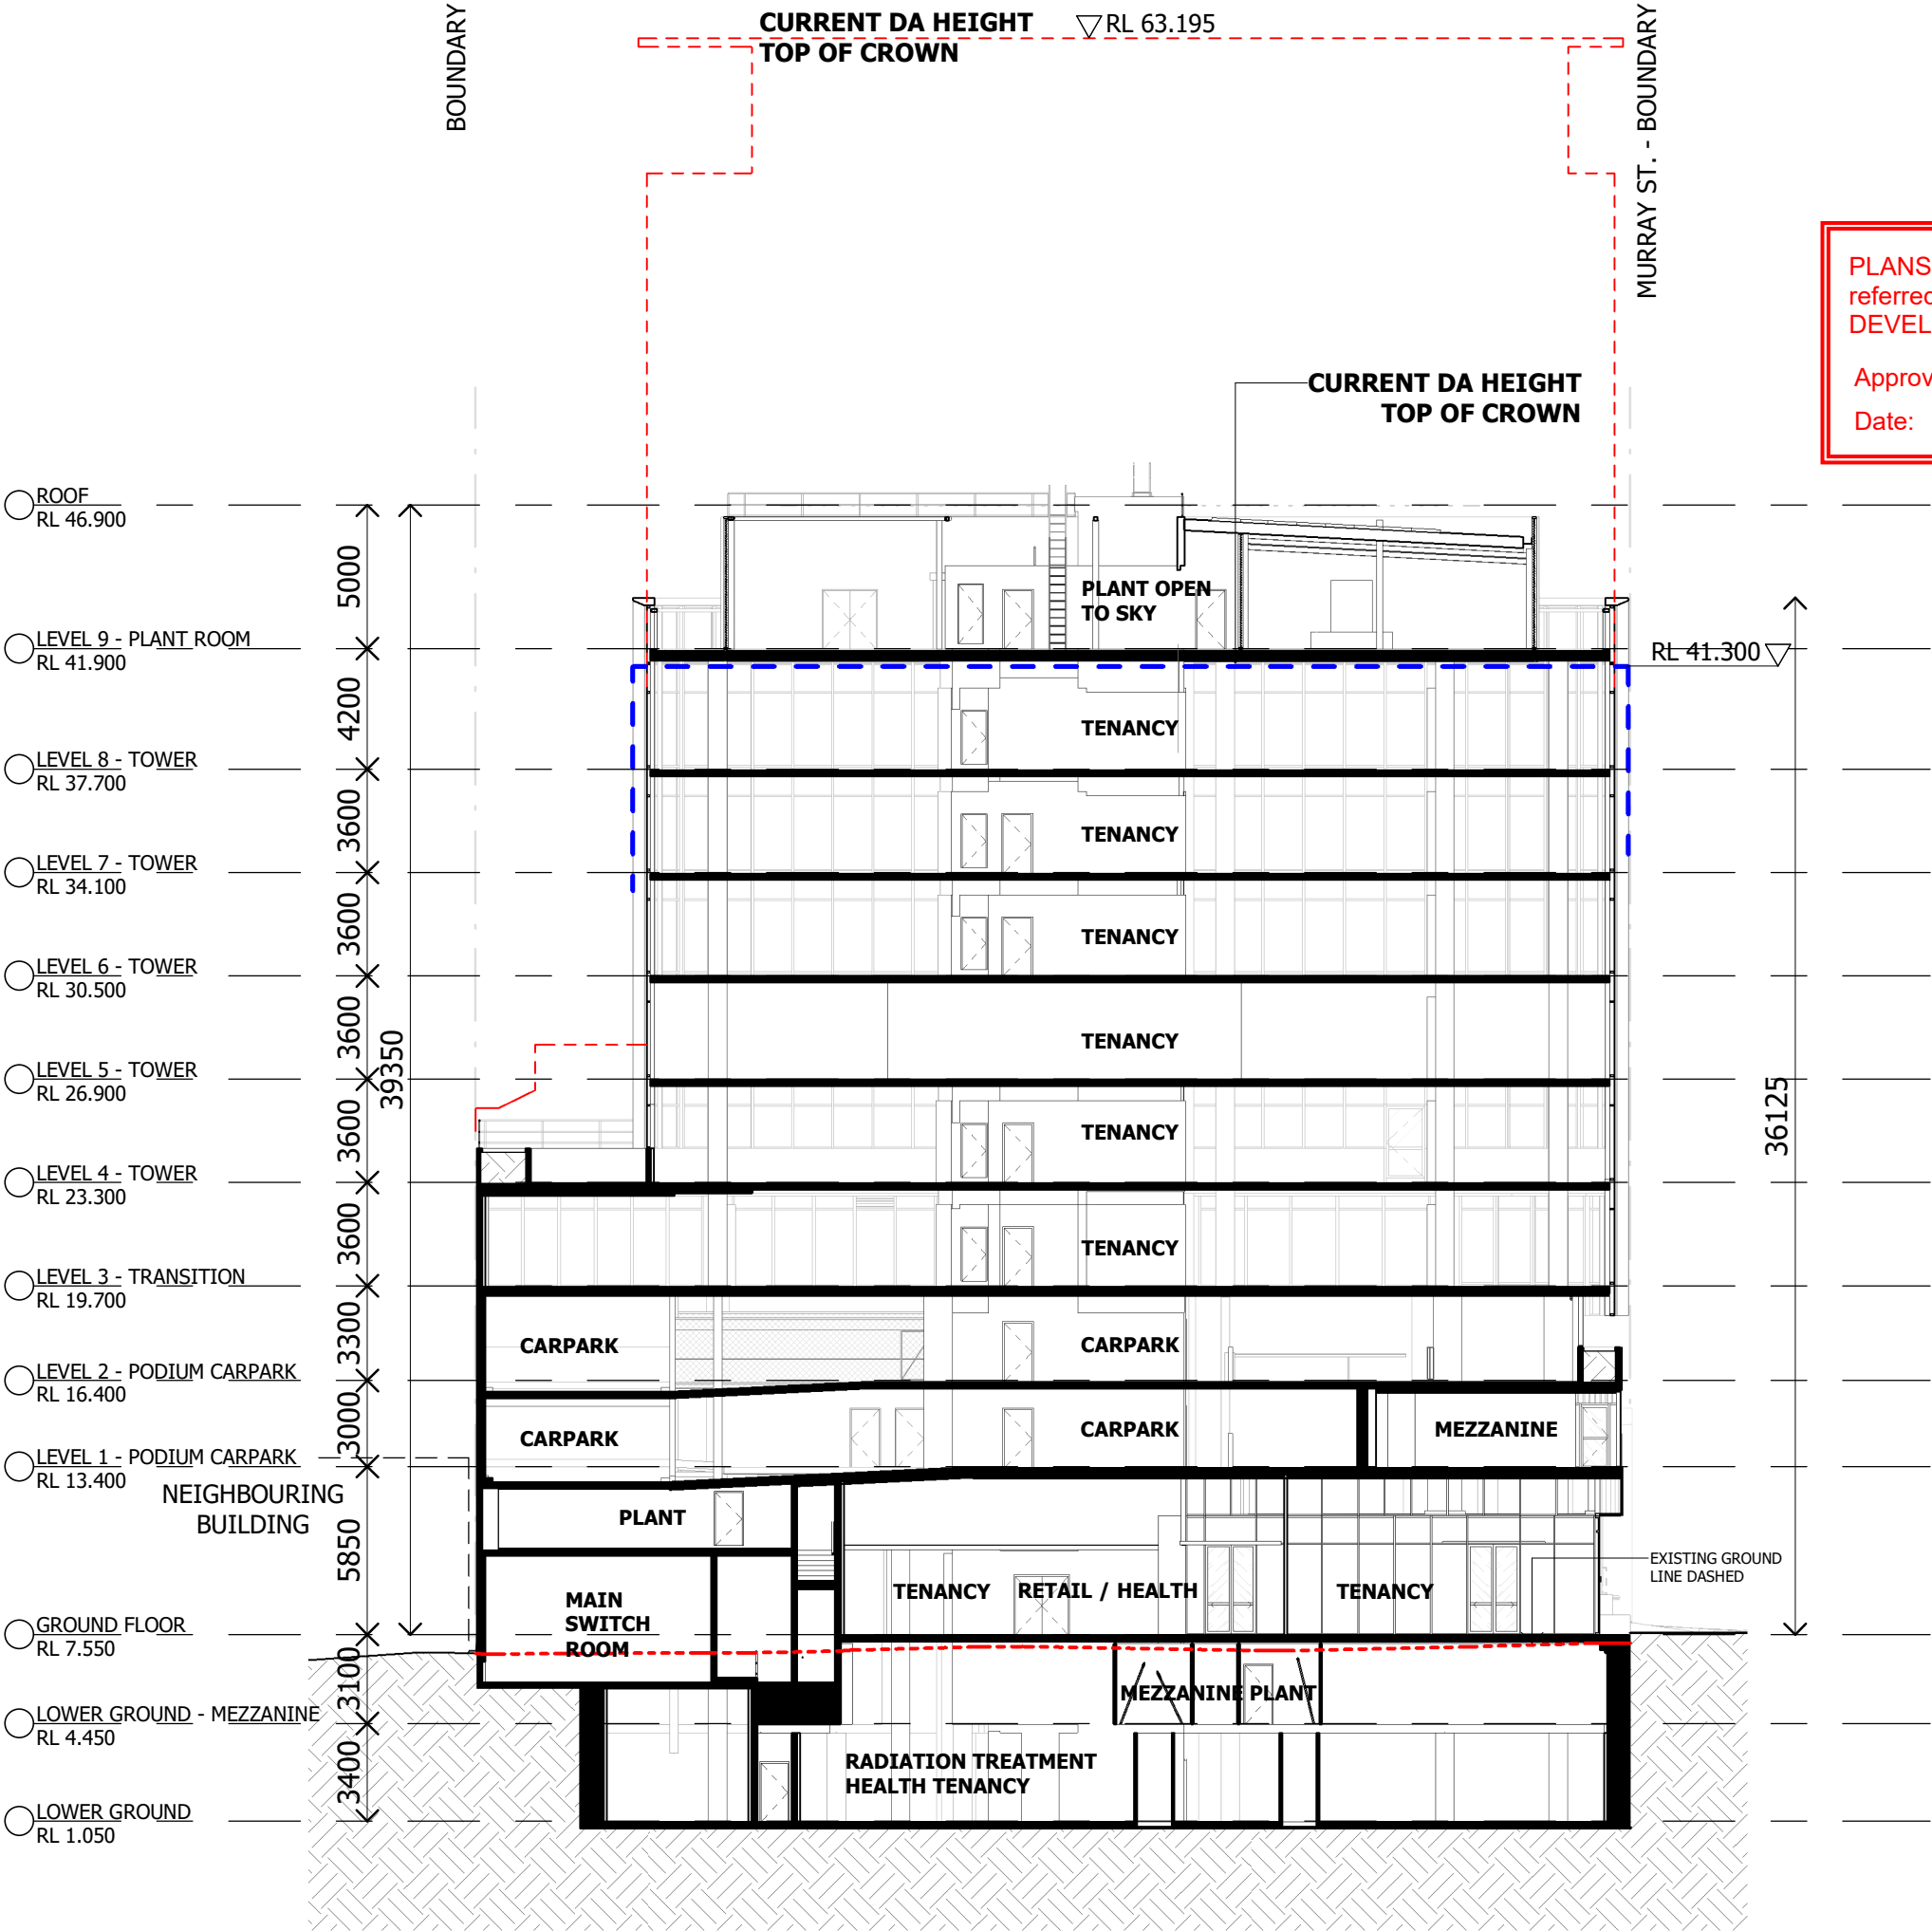

SCHEMATIC DESIGN

NOT TO BE USED DURING CONSTRUCTION				
41	DA AMENDMENT	01.08.25	AM	NC
40	DA AMENDMENT	15.07.25	AM	RB
39	DA AMENDMENT	11.07.25	AM	RB
38	DA AMENDMENT ISSUE	07.02.24	KA	QL
37	SD ISSUE	22.12.23	KA	QL
36	FOR INFORMATION	08.12.23	KA	QL
35	FOR INFORMATION	24.11.23	DA	QL
34	FOR INFORMATION	22.11.23	DA	QL
33	FOR INFORMATION	02.11.23	DA	RB
32	FOR INFORMATION	14.11.22	DA	QL
31	FOR INFORMATION	09.11.22	DA	QL
30	WORK IN PROGRESS	27.10.22	DA	QL
29	WORK IN PROGRESS	07.10.22	DA	QL
28	WORK IN PROGRESS	23.09.22	VM	QL
27	ISSUE FOR INFORMATION	13.09.22	DA	QL

Issue Description Date Chk Auth

Architect/ Designer
ARCH
sutersARCH.com

Client
Owner

Project
HQ2 BOWEN HILLS HEALTH
QUARTER
Location
12-16 THOMPSON ST, BOWEN
HILLS

Project Number
22-0033

Drawing
SECTION

Scale (A3)
1 : 250

Date Printed
4/08/2025 11:07:33 AM

Drawing Number
DD-302


Issue
41



C BUILDING - SECTION C
1 : 250

Approval no: DEV2020/1124/5
Date: 25 September 2025

nrcx

 

Notes

The information contained in this document is copyright and may not be used or reproduced for any other project or purpose.

Verify all dimensions and levels on site and report any discrepancies to ARCH for direction prior to the commencement of work.

Drawings are to be read in conjunction with all other contract documents.

Use figured dimensions only. Do not scale from drawings.

ARCH cannot guarantee the accuracy of content and format for copies of drawings issued electronically. The completion of the Issue Details Checked and Authorised section is confirmation of the status of the drawing. The drawing shall not be used for construction unless endorsed 'For Construction' and authorised for issue.

© Copyright sutersARCH Pty Ltd. ALL RIGHTS RESERVED.
Reproduction prohibited unless authorised in writing by ARCH.
Registered Business Name ARCH ABN 37 169 328 018
Nominated Architect Angus Rose NSW ARB 8341

PLANS AND DOCUMENTS
referred to in the PDA
DEVELOPMENT APPROVAL

Approval no: DEV2020/1124/5
Date: 25 September 2025



SCHEMATIC DESIGN
NOT TO BE USED DURING CONSTRUCTION

5	DA AMENDMENT	01.08.25	AM	NC
4	DA AMENDMENT	15.07.25	AM	RB
3	DA AMENDMENT	11.07.25	AM	RB
2	DA AMENDMENT ISSUE	07.02.24	KA	QL
1	SD ISSUE	22.12.23	KA	QL
0	FOR INFORMATION	08.12.23	KA	QL

Issue Description Date Chk Auth

Architect/ Designer
ARCH
sutersARCH.com

Client
Owner

Project
HQ2 BOWEN HILLS HEALTH
QUARTER
Location
12-16 THOMPSON ST, BOWEN
HILLS

Project Number
22-0033


Drawing
SECTION

Scale (A3)
1 : 250





Date Printed
4/08/2025 11:07:39 AM

Drawing Number
DD-304

Issue
5

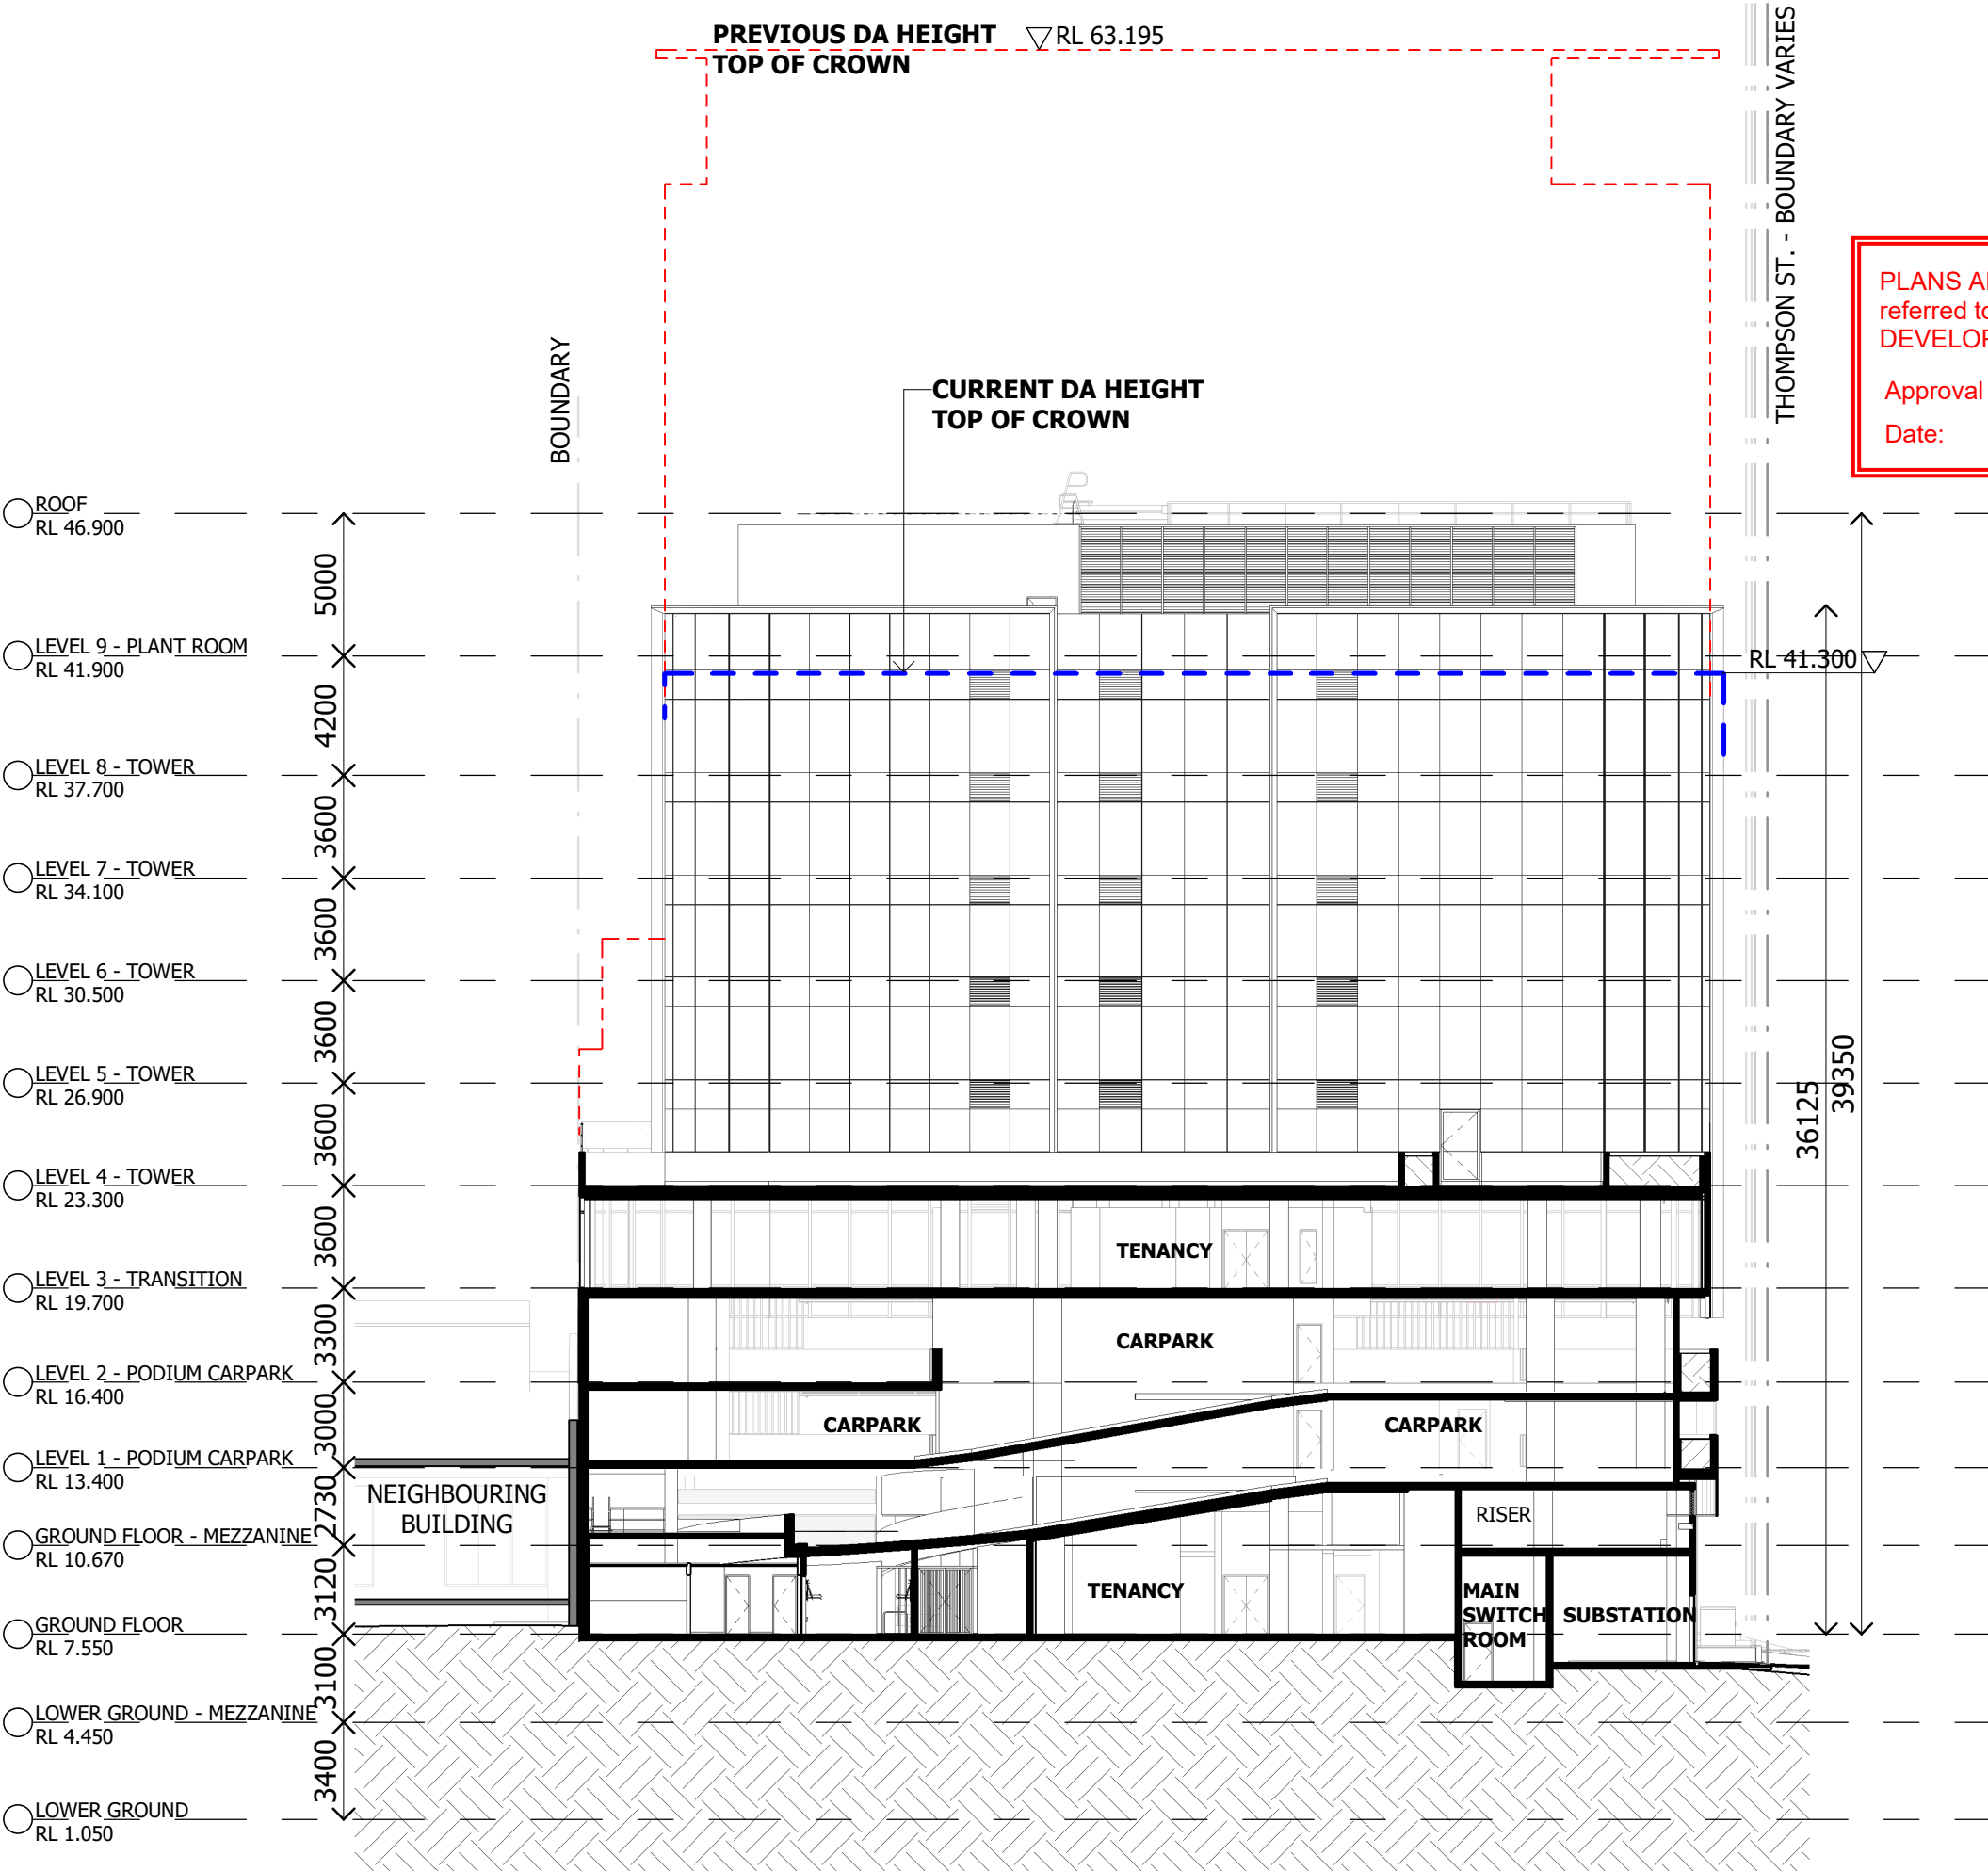

E BUILDING - SECTION E
DD-090 1 : 250

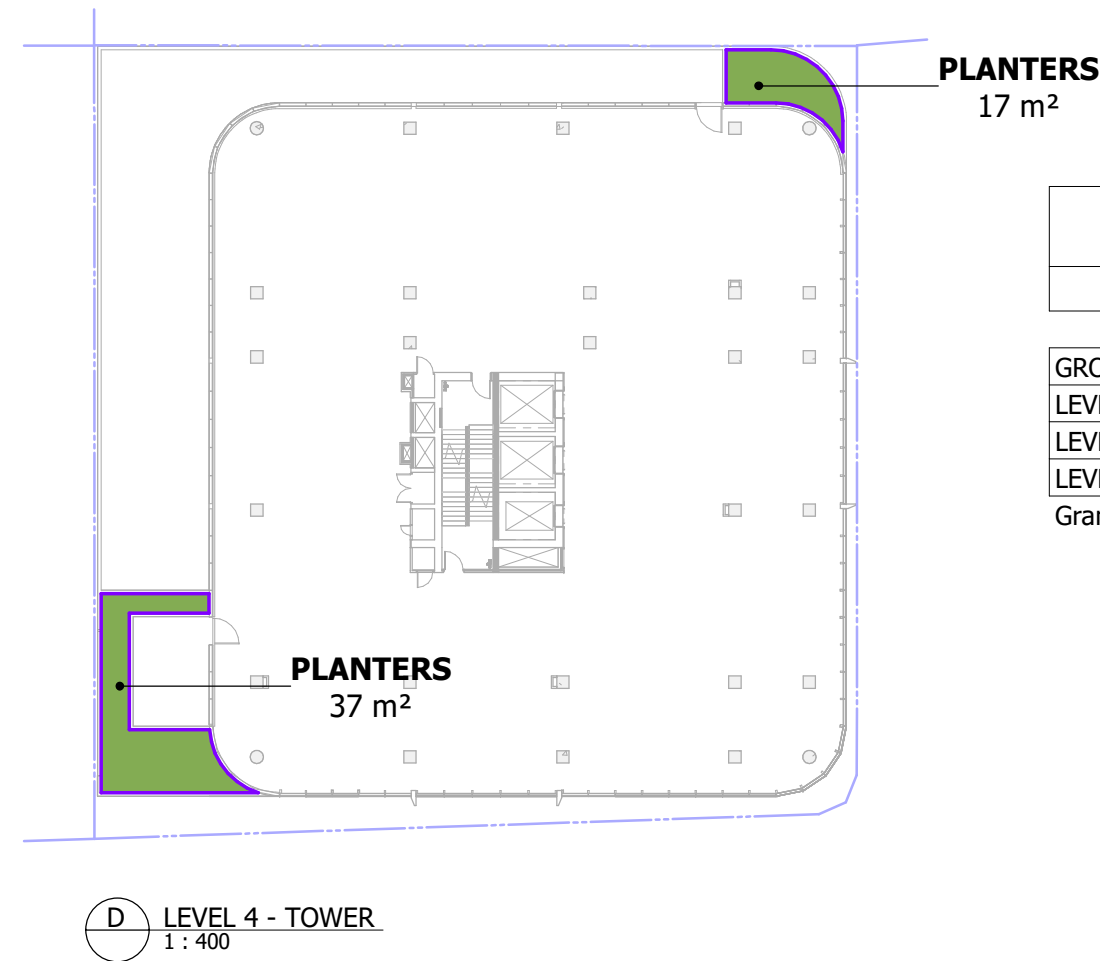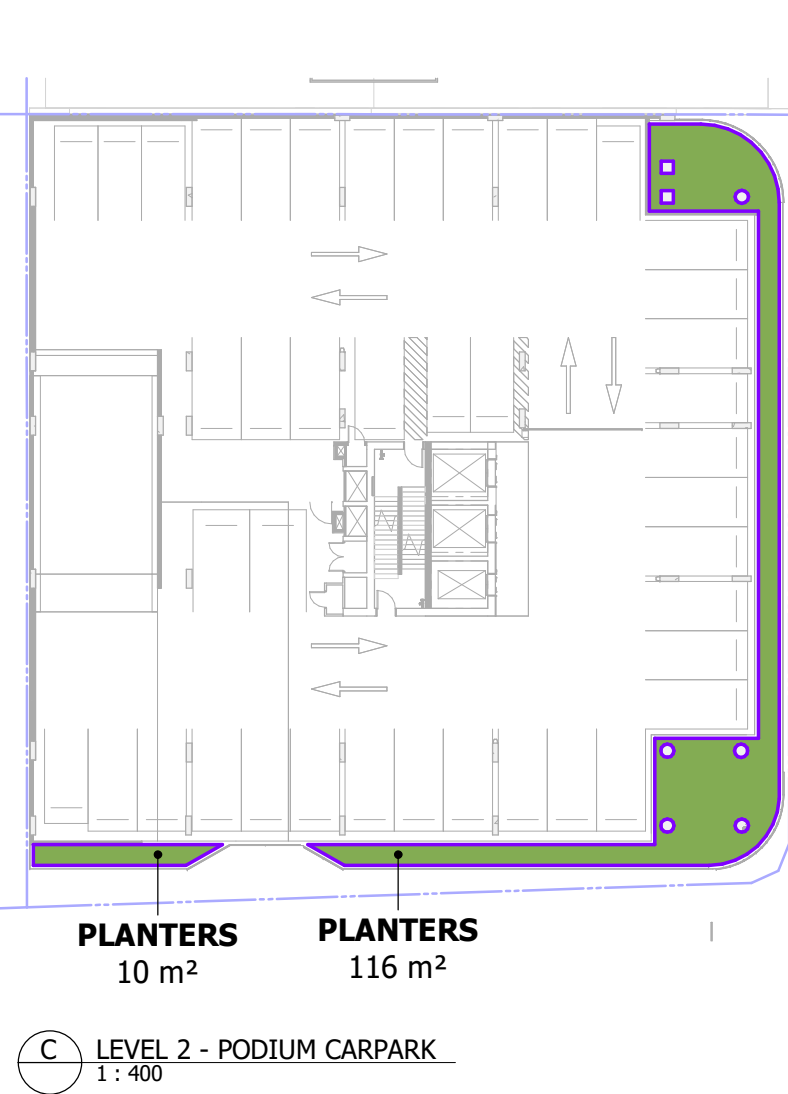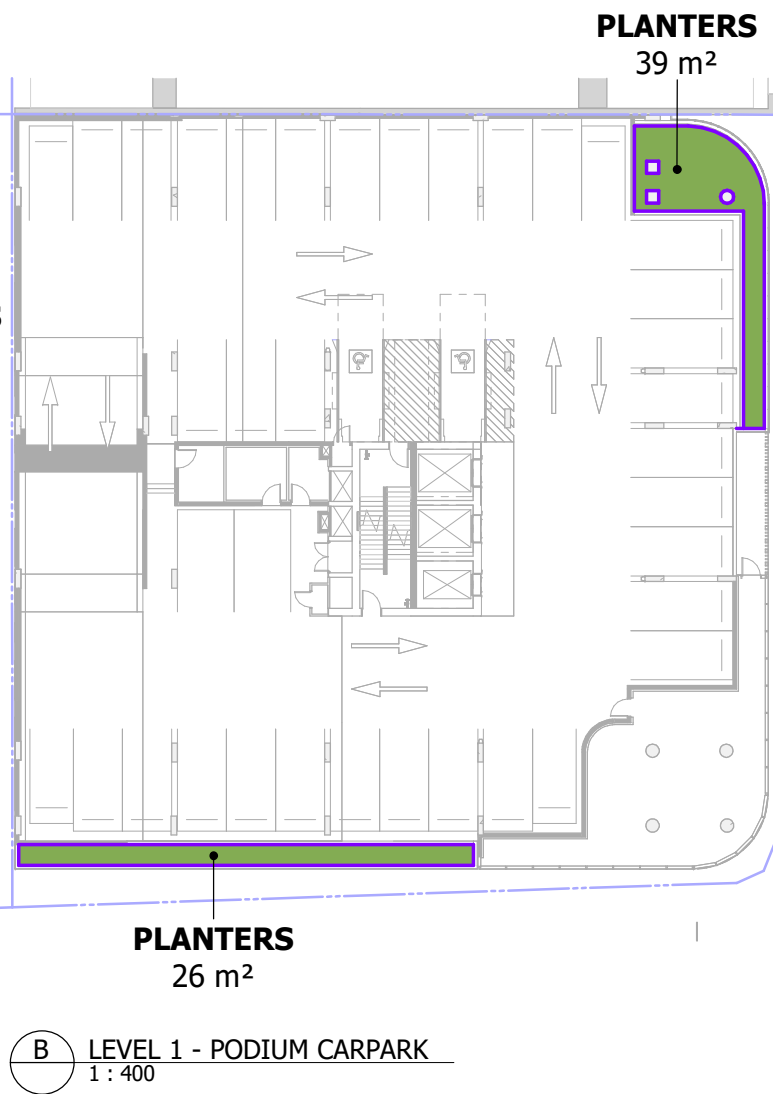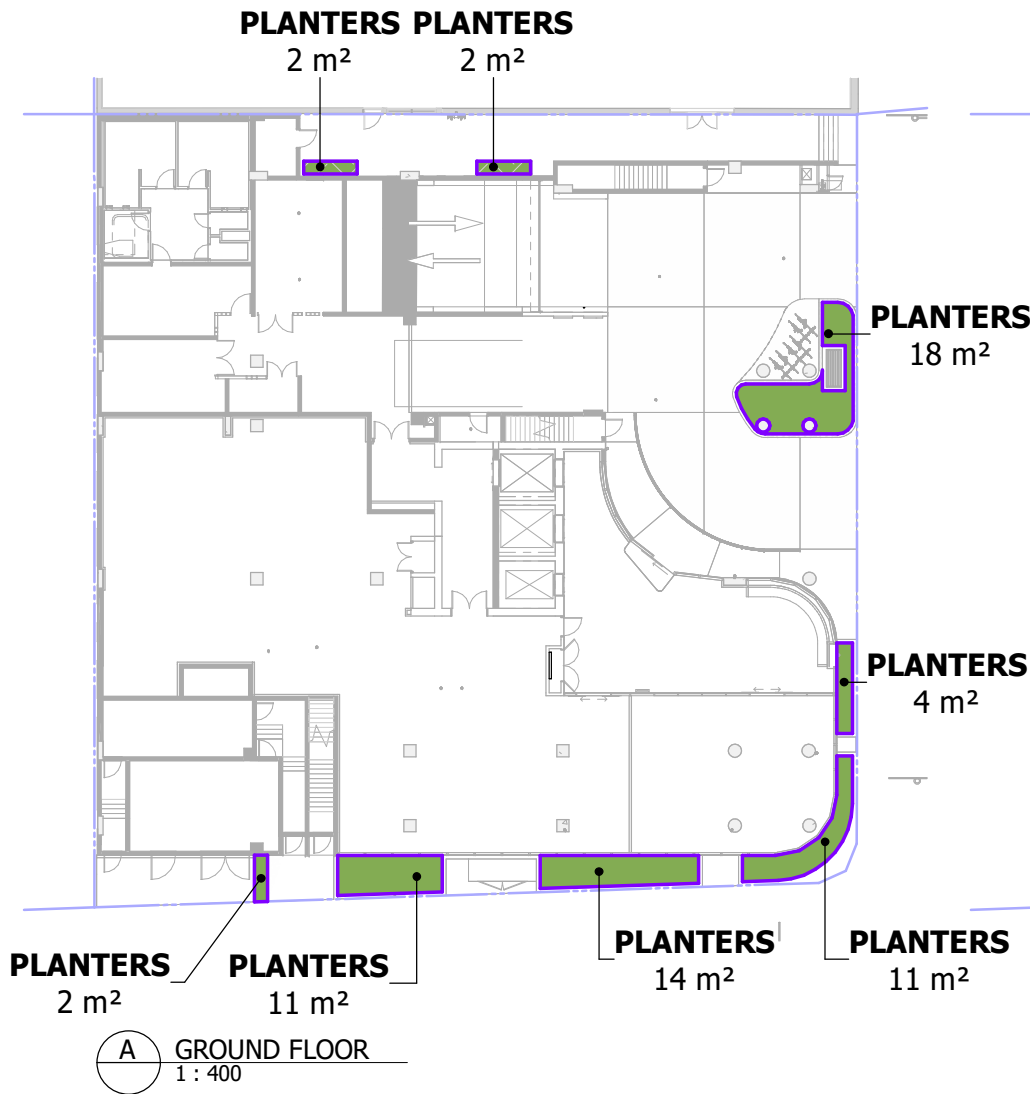

SUMMARY - LANDSCAPE		
Level	Name	Area
GROUND FLOOR	PLANTERS	64 m ²
LEVEL 1 - PODIUM CARPARK	PLANTERS	65 m ²
LEVEL 2 - PODIUM CARPARK	PLANTERS	126 m ²
LEVEL 4 - TOWER	PLANTERS	53 m ²
Grand total		309 m ²

PLANS AND DOCUMENTS
referred to in the PDA
DEVELOPMENT APPROVAL

Approval no: DEV2020/1124/5
Date: 25 September 2025



Notes

The information contained in this document is copyright and may not be used or reproduced for any other project or purpose.

Verify all dimensions and levels on site and report any discrepancies to ARCH for direction prior to the commencement of work.

Drawings are to be read in conjunction with all other contract documents.

Use figured dimensions only. Do not scale from drawings.

ARCH cannot guarantee the accuracy of content and format for copies of drawings issued electronically. The completion of the Issue Details Checked and Authorised section is confirmation of the status of the drawing. The drawing shall not be used for construction unless endorsed 'For Construction' and authorised for issue.

© Copyright sutersARCH Pty Ltd. ALL RIGHTS RESERVED.
Reproduction prohibited unless authorised in writing by ARCH.
Registered Business Name ARCH ABN 37 169 328 018
Nominated Architect Angus Rose NSW ARB 8341

SCHEMATIC DESIGN

NOT TO BE USED DURING CONSTRUCTION

24	DA AMENDMENT	01.08.25	AM	NC
23	DA AMENDMENT ISSUE	07.02.24	KA	QL
22	FOR INFORMATION	14.11.22	DA	QL
21	FOR INFORMATION	09.11.22	DA	QL
20	WORK IN PROGRESS	25.10.22	DA	QL
19	WORK IN PROGRESS	07.10.22	DA	QL
18	WORK IN PROGRESS	24.09.22	DA	QL
17	WORK IN PROGRESS	23.09.22	VM	QL
16	AREA CALCULATION REVISION	16.09.22	DA	QL
15	ISSUE FOR INFORMATION	13.09.22	DA	QL
14	100% SD PACK	08.07.22	DA	QL
13	UPDATED DRAWINGS FOR DA	01.06.22		
12	UPDATED DRAWINGS FOR DA	25.05.22		
11	50% SD ISSUE	14.04.22		

Issue Description Date Chk Auth

Architect/ Designer
ARCH
sutersARCH.com

Client
Owner

Project
HQ2 BOWEN HILLS HEALTH
QUARTER
Location
12-16 THOMPSON ST, BOWEN
HILLS

Project Number
22-0033

Drawing
LANDSCAPE AREA PLANS

Scale (A3)
1 : 400

Date Printed
4/08/2025 11:07:43 AM

Drawing Number
DD-600

Issue
24

ARCH

Notes

The information contained in this document is copyright and may not be used or reproduced for any other project or purpose.

Verify all dimensions and levels on site and report any discrepancies to ARCH for direction prior to the commencement of work.

Drawings are to be read in conjunction with all other contract documents.

Use figured dimensions only. Do not scale from drawings.

ARCH cannot guarantee the accuracy of content and format for copies of drawings issued electronically. The completion of the Issue Details Checked and Authorised section is confirmation of the status of the drawing. The drawing shall not be used for construction unless endorsed 'For Construction' and authorised for issue.

© Copyright sutersARCH Pty Ltd. ALL RIGHTS RESERVED.
Reproduction prohibited unless authorised in writing by ARCH.
Registered Business Name ARCH ABN 37 169 328 018
Nominated Architect Angus Rose NSW ARB 8341

GFA LEGEND

- RETAIL
- BUNKER
- MEZZANINE
- COMMERCIAL

GFA: THE TOTAL FLOOR AREA OF ALL STOREYS OF THE BUILDING, INCLUDING ANY MEZZANINES, (MEASURED FROM THE OUTSIDE OF THE EXTERNAL WALLS AND THE CENTRE OF ANY COMMON WALLS OF THE BUILDING), OTHER THAN AREAS USED FOR:

- BUILDING SERVICES, PLANT OR EQUIPMENT; OR
- ACCESS BETWEEN LEVELS; OR
- GROUND FLOOR PUBLIC LOBBY; OR
- A PUBLIC MALL IN A SHOPPING COMPLEX; OR
- PARKING, LOADING OR MANOEUVRING OF VEHICLES, OR
- UNENCLOSED BALCONIES, WHETHER ROOFED OR NOT.



SCHEMATIC DESIGN

NOT TO BE USED DURING CONSTRUCTION				
25	DA AMENDMENT	01.08.25	AM	NC
24	DA AMENDMENT	15.07.25	AM	RB
23	DA AMENDMENT	11.07.25	AM	RB
22	DA AMENDMENT ISSUE	07.02.24	KA	QL
21	FOR INFORMATION	19.12.23	KA	QL
20	FOR INFORMATION	24.11.23	DA	QL
19	FOR INFORMATION	14.11.22	DA	QL
18	FOR INFORMATION	09.11.22	DA	QL
17	WORK IN PROGRESS	25.10.22	DA	QL
16	WORK IN PROGRESS	07.10.22	DA	QL
15	WORK IN PROGRESS	24.09.22	DA	QL
14	WORK IN PROGRESS	23.09.22	VM	QL
13	REVISION	16.09.22	DA	QL
12	ISSUE FOR INFORMATION	13.09.22	DA	QL
Issue	Description	Date	Chk	Auth

Architect/ Designer

ARCH
sutersARCH.com

Client
Owner

Project
HQ2 BOWEN HILLS HEALTH
QUARTER
Location
12-16 THOMPSON ST, BOWEN
HILLS

Project Number
22-0033

Drawing
GFA AREA PLANS


Scale (A3)
1 : 400

Date Printed
4/08/2025 11:07:47 AM


Drawing Number
DD-610

Issue
25

ARCH

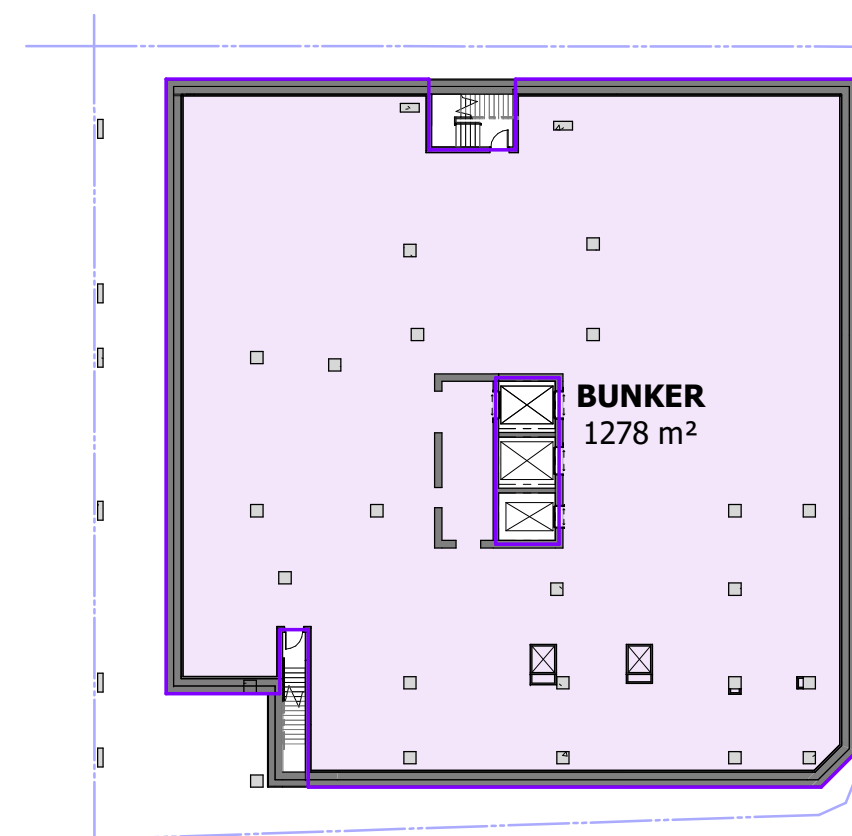

1 LOWER GROUND
1 : 400

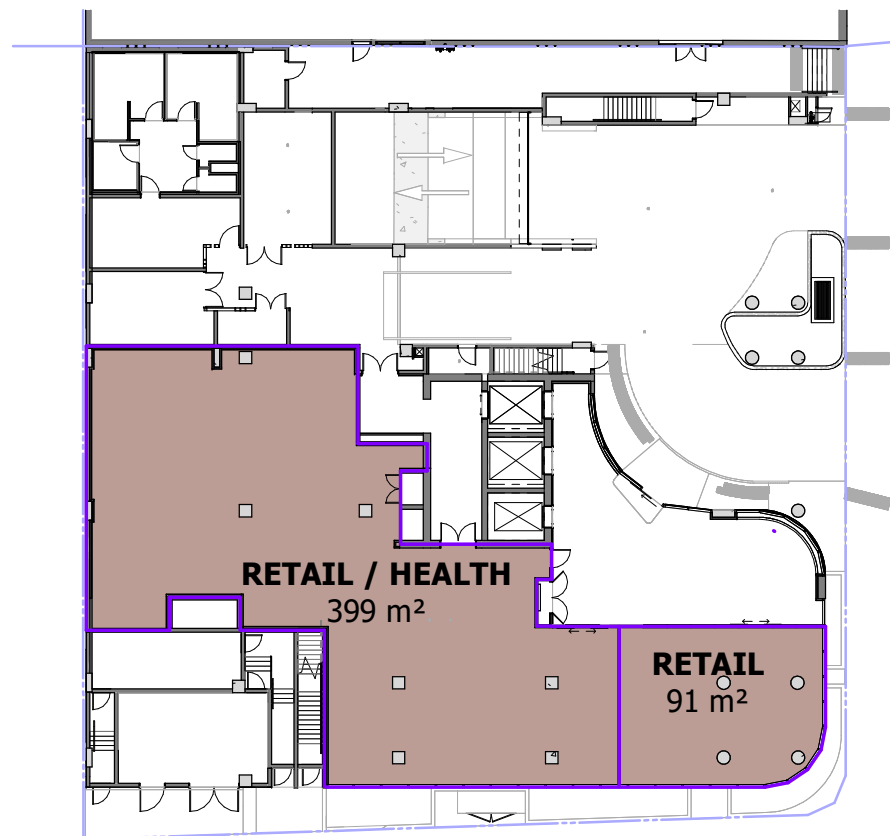

2 GROUND FLOOR
1 : 400




3 LEVEL 1 - PODIUM CARPARK
1 : 400


MEZZANINE
105 m²



4 LEVEL 2 - PODIUM CARPARK
1 : 400

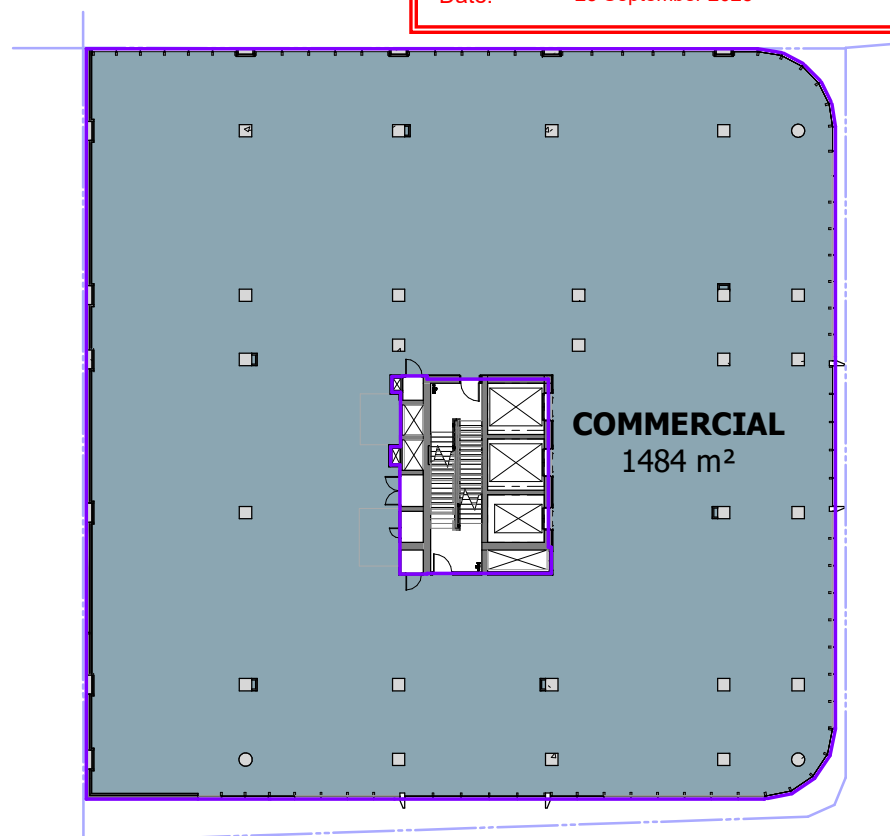

5 LEVEL 3 - TRANSITION
1 : 400

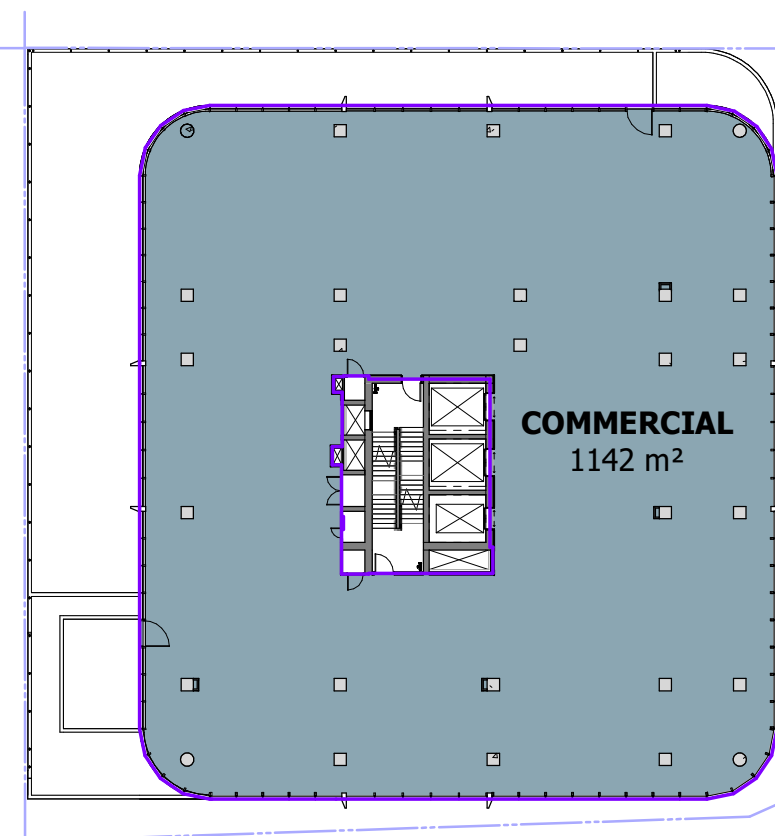

6 LEVEL 4 - TOWER
1 : 400

PLANS AND DOCUMENTS
referred to in the PDA
DEVELOPMENT APPROVAL

Approval no: DEV2020/1124/5
Date: 25 September 2025



COMMERCIAL
1484 m²

COMMERCIAL
1142 m²

RETAIL / HEALTH
399 m²

RETAIL
91 m²

BUNKER
1278 m²

Notes

The information contained in this document is copyright and may not be used or reproduced for any other project or purpose.

Verify all dimensions and levels on site and report any discrepancies to ARCH for direction prior to the commencement of work.

Drawings are to be read in conjunction with all other contract documents.

Use figured dimensions only. Do not scale from drawings.

ARCH cannot guarantee the accuracy of content and format for copies of drawings issued electronically. The completion of the Issue Details Checked and Authorised section is confirmation of the status of the drawing. The drawing shall not be used for construction unless endorsed 'For Construction' and authorised for issue.

© Copyright sutersARCH Pty Ltd. ALL RIGHTS RESERVED.
Reproduction prohibited unless authorised in writing by ARCH.
Registered Business Name ARCH ABN 37 169 328 018
Nominated Architect Angus Rose NSW ARB 8341

GFA LEGEND

COMMERCIAL

GFA: THE TOTAL FLOOR AREA OF ALL STOREYS OF THE BUILDING, INCLUDING ANY MEZZANINES, (MEASURED FROM THE OUTSIDE OF THE EXTERNAL WALLS AND THE CENTRE OF ANY COMMON WALLS OF THE BUILDING), OTHER THAN AREAS USED FOR:

- BUILDING SERVICES, PLANT OR EQUIPMENT; OR
- ACCESS BETWEEN LEVELS; OR
- GROUND FLOOR PUBLIC LOBBY; OR
- A PUBLIC MALL IN A SHOPPING COMPLEX; OR
- PARKING, LOADING OR MANOEUVRING OF VEHICLES, OR
- UNENCLOSED BALCONIES, WHETHER ROOFED OR NOT.

1 LEVEL 5 - TOWER
1 : 400

2 LEVEL 6 - TOWER
1 : 400

3 LEVEL 7 - TOWER
1 : 400



5 LEVEL 8 - TOWER
1 : 400

4 ROOF
1 : 400

GFA AREA SCHEDULE		
LEVEL	NAME	AREA
LOWER GROUND	BUNKER	1278 m ²
GROUND FLOOR	RETAIL / HEALTH	399 m ²
GROUND FLOOR	RETAIL	91 m ²
LEVEL 1 - PODIUM CARPARK	MEZZANINE	105 m ²
LEVEL 3 - TRANSITION	COMMERCIAL	1484 m ²
LEVEL 4 - TOWER	COMMERCIAL	1142 m ²
LEVEL 5 - TOWER	COMMERCIAL	1143 m ²
LEVEL 6 - TOWER	COMMERCIAL	1143 m ²
LEVEL 7 - TOWER	COMMERCIAL	1143 m ²
LEVEL 8 - TOWER	COMMERCIAL	1143 m ²
		9071 m ²

SCHEMATIC DESIGN

NOT TO BE USED DURING CONSTRUCTION				
25	DA AMENDMENT	01.08.25	AM	NC
24	DA AMENDMENT	15.07.25	AM	RB
23	DA AMENDMENT	11.07.25	AM	RB
22	DA AMENDMENT ISSUE	07.02.24	KA	QL
21	FOR INFORMATION	19.12.23	KA	QL
20	FOR INFORMATION	24.11.23	DA	QL
19	FOR INFORMATION	14.11.22	DA	QL
18	FOR INFORMATION	09.11.22	DA	QL
17	WORK IN PROGRESS	25.10.22	DA	QL
16	WORK IN PROGRESS	07.10.22	DA	QL
15	WORK IN PROGRESS	24.09.22	DA	QL
14	WORK IN PROGRESS	23.09.22	VM	QL
13	REVISION AREA CALCULATION	16.09.22	DA	QL
12	ISSUE FOR INFORMATION	13.09.22	DA	QL
Issue	Description	Date	Chk	Auth

Architect/ Designer
ARCH
sutersARCH.com

Client
Owner

Project
HQ2 BOWEN HILLS HEALTH QUARTER
Location
12-16 THOMPSON ST, BOWEN HILLS

Project Number
22-0033

Drawing
GFA AREA PLANS

Scale (A3)
1 : 400

Date Printed
4/08/2025 11:07:51 AM

Drawing Number
DD-611

Issue
25

ARCH

PLANS AND DOCUMENTS
referred to in the PDA
DEVELOPMENT APPROVAL

Approval no: DEV2020/1124/5

Date: 25 September 2025

