



SITE INFORMATION


Real Property Description: Lot 1160,1161 & 1162 on SP298755



Local Authority: Economic Development Queensland
Site Classification: Precinct 3: Indoor Sports & Recreation



Site Area: 5,458 m²
Building Area - Proposed: 2270 m²
Landscape - Proposed: 545 m²

EDISON
CRESCENT

HANCOCK
WAY

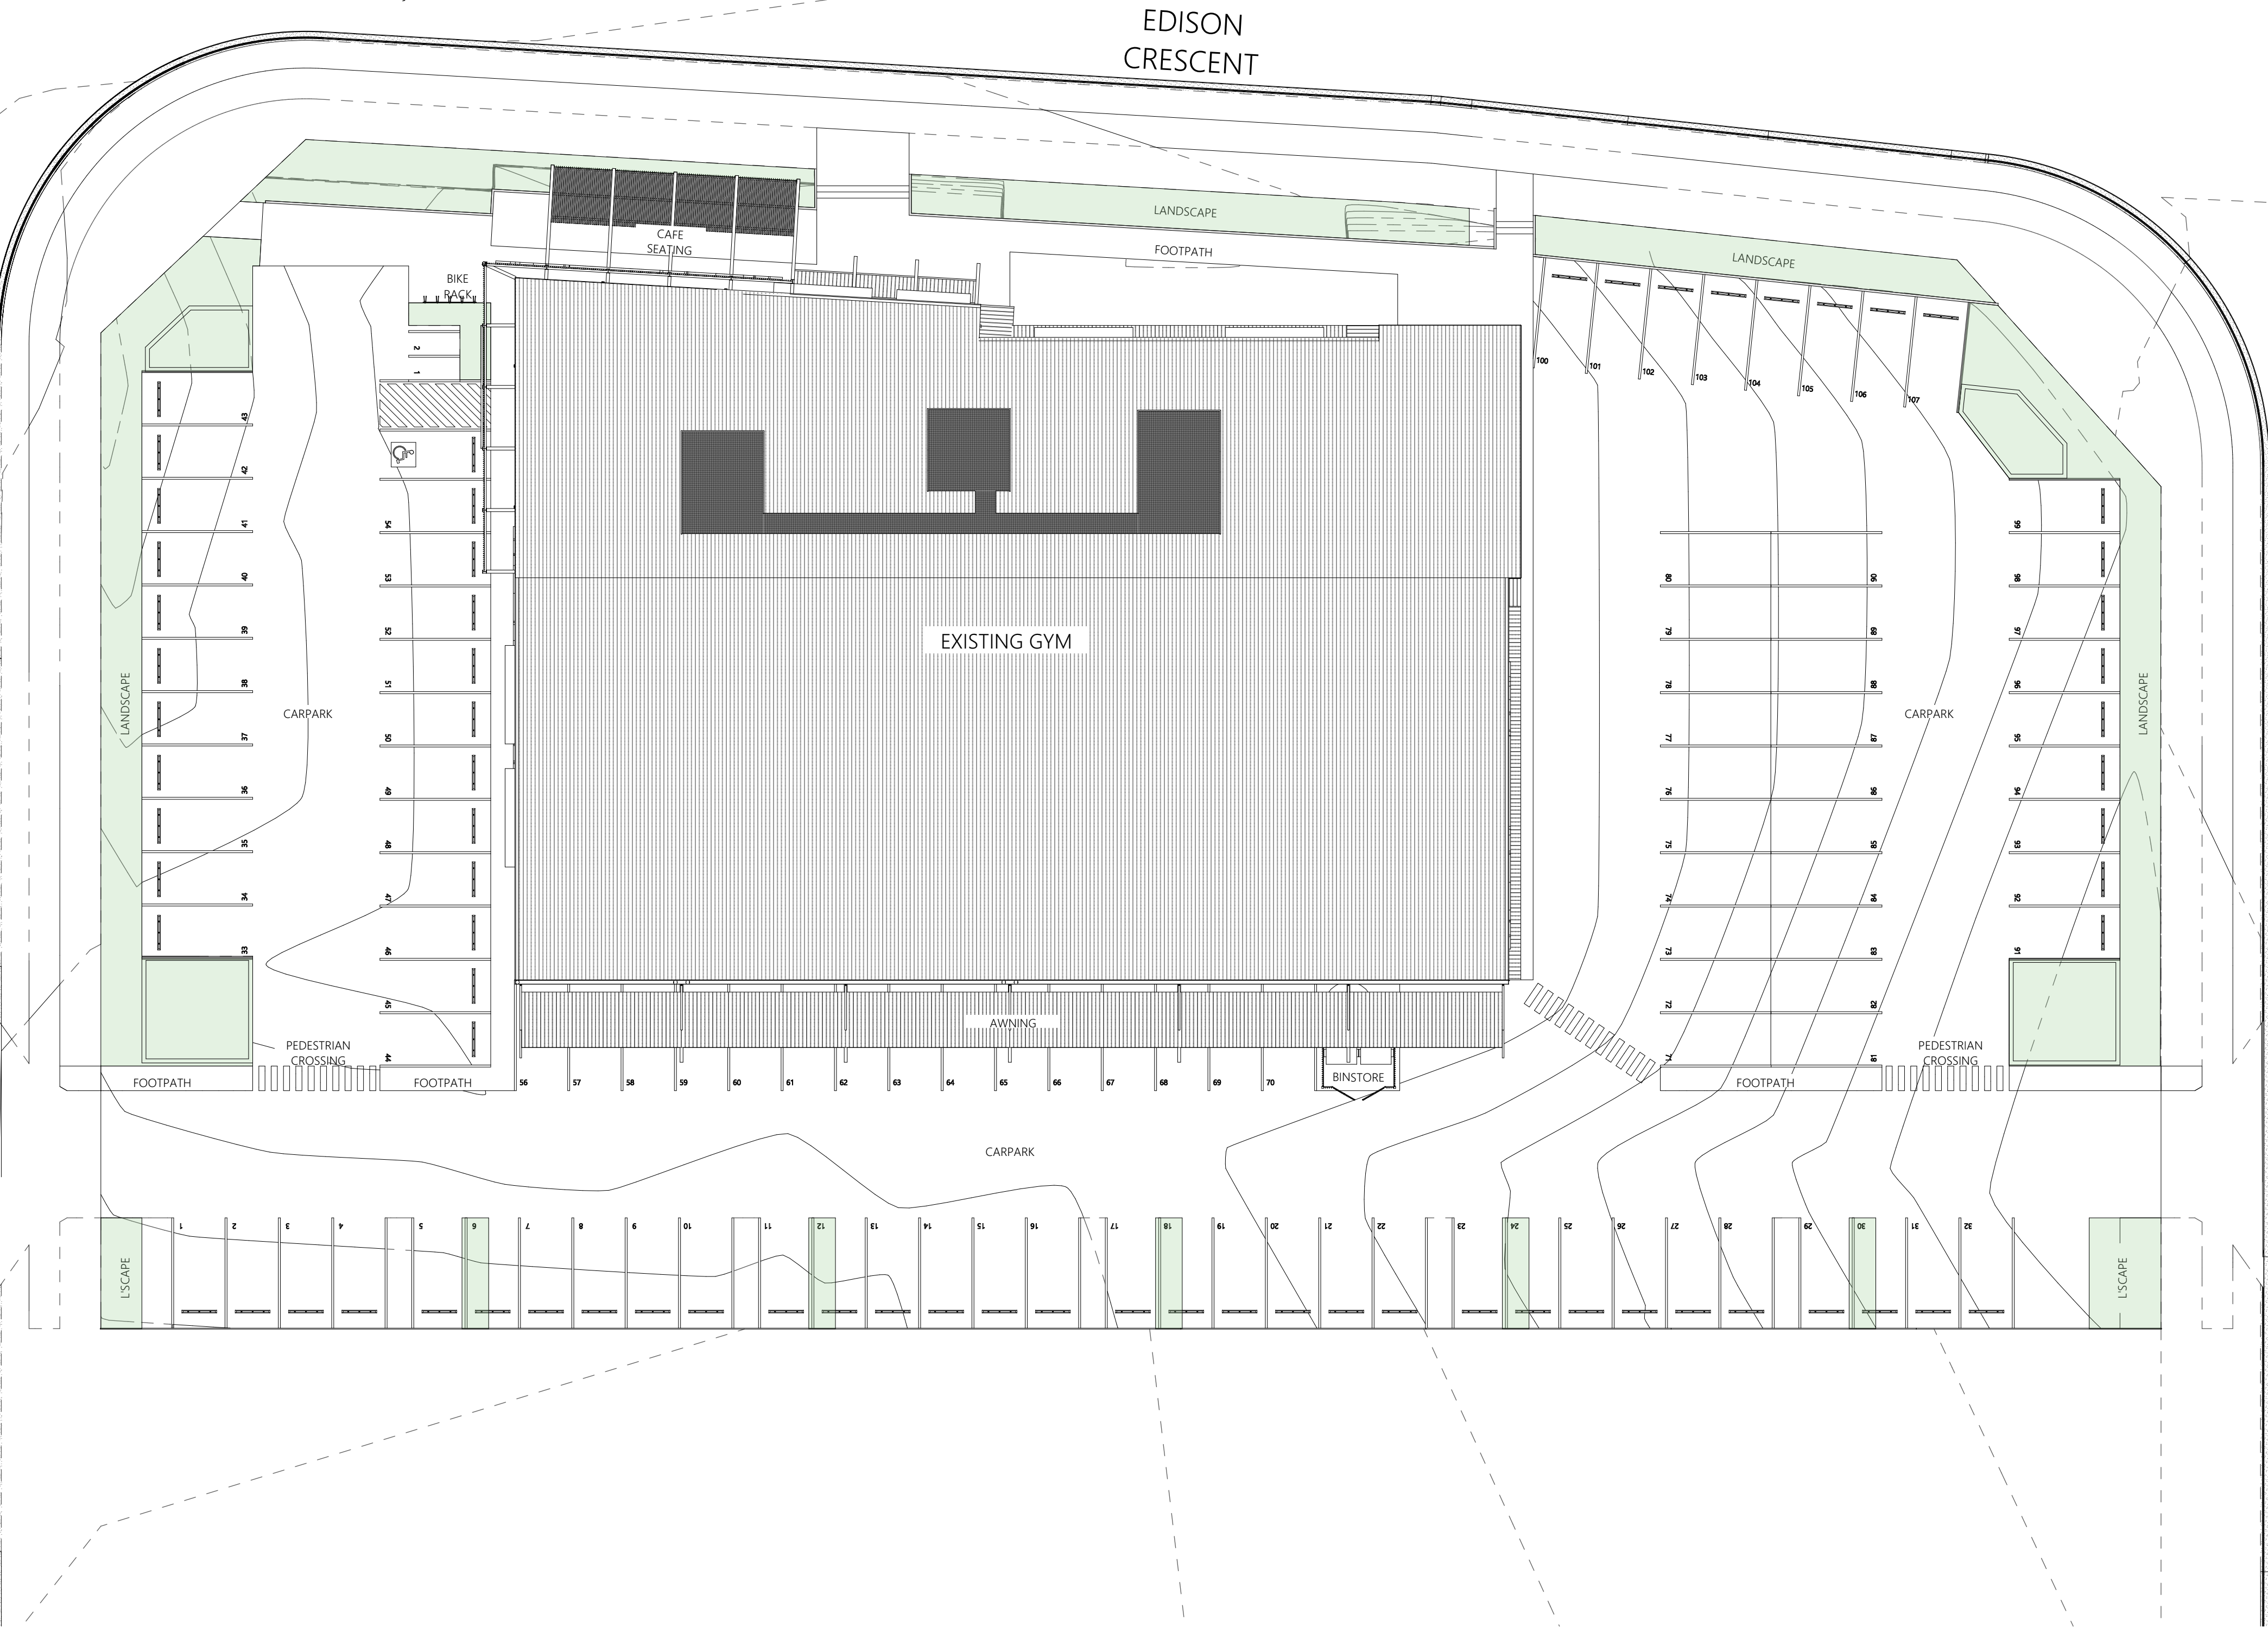


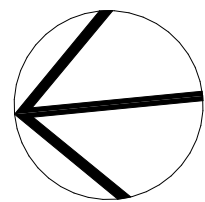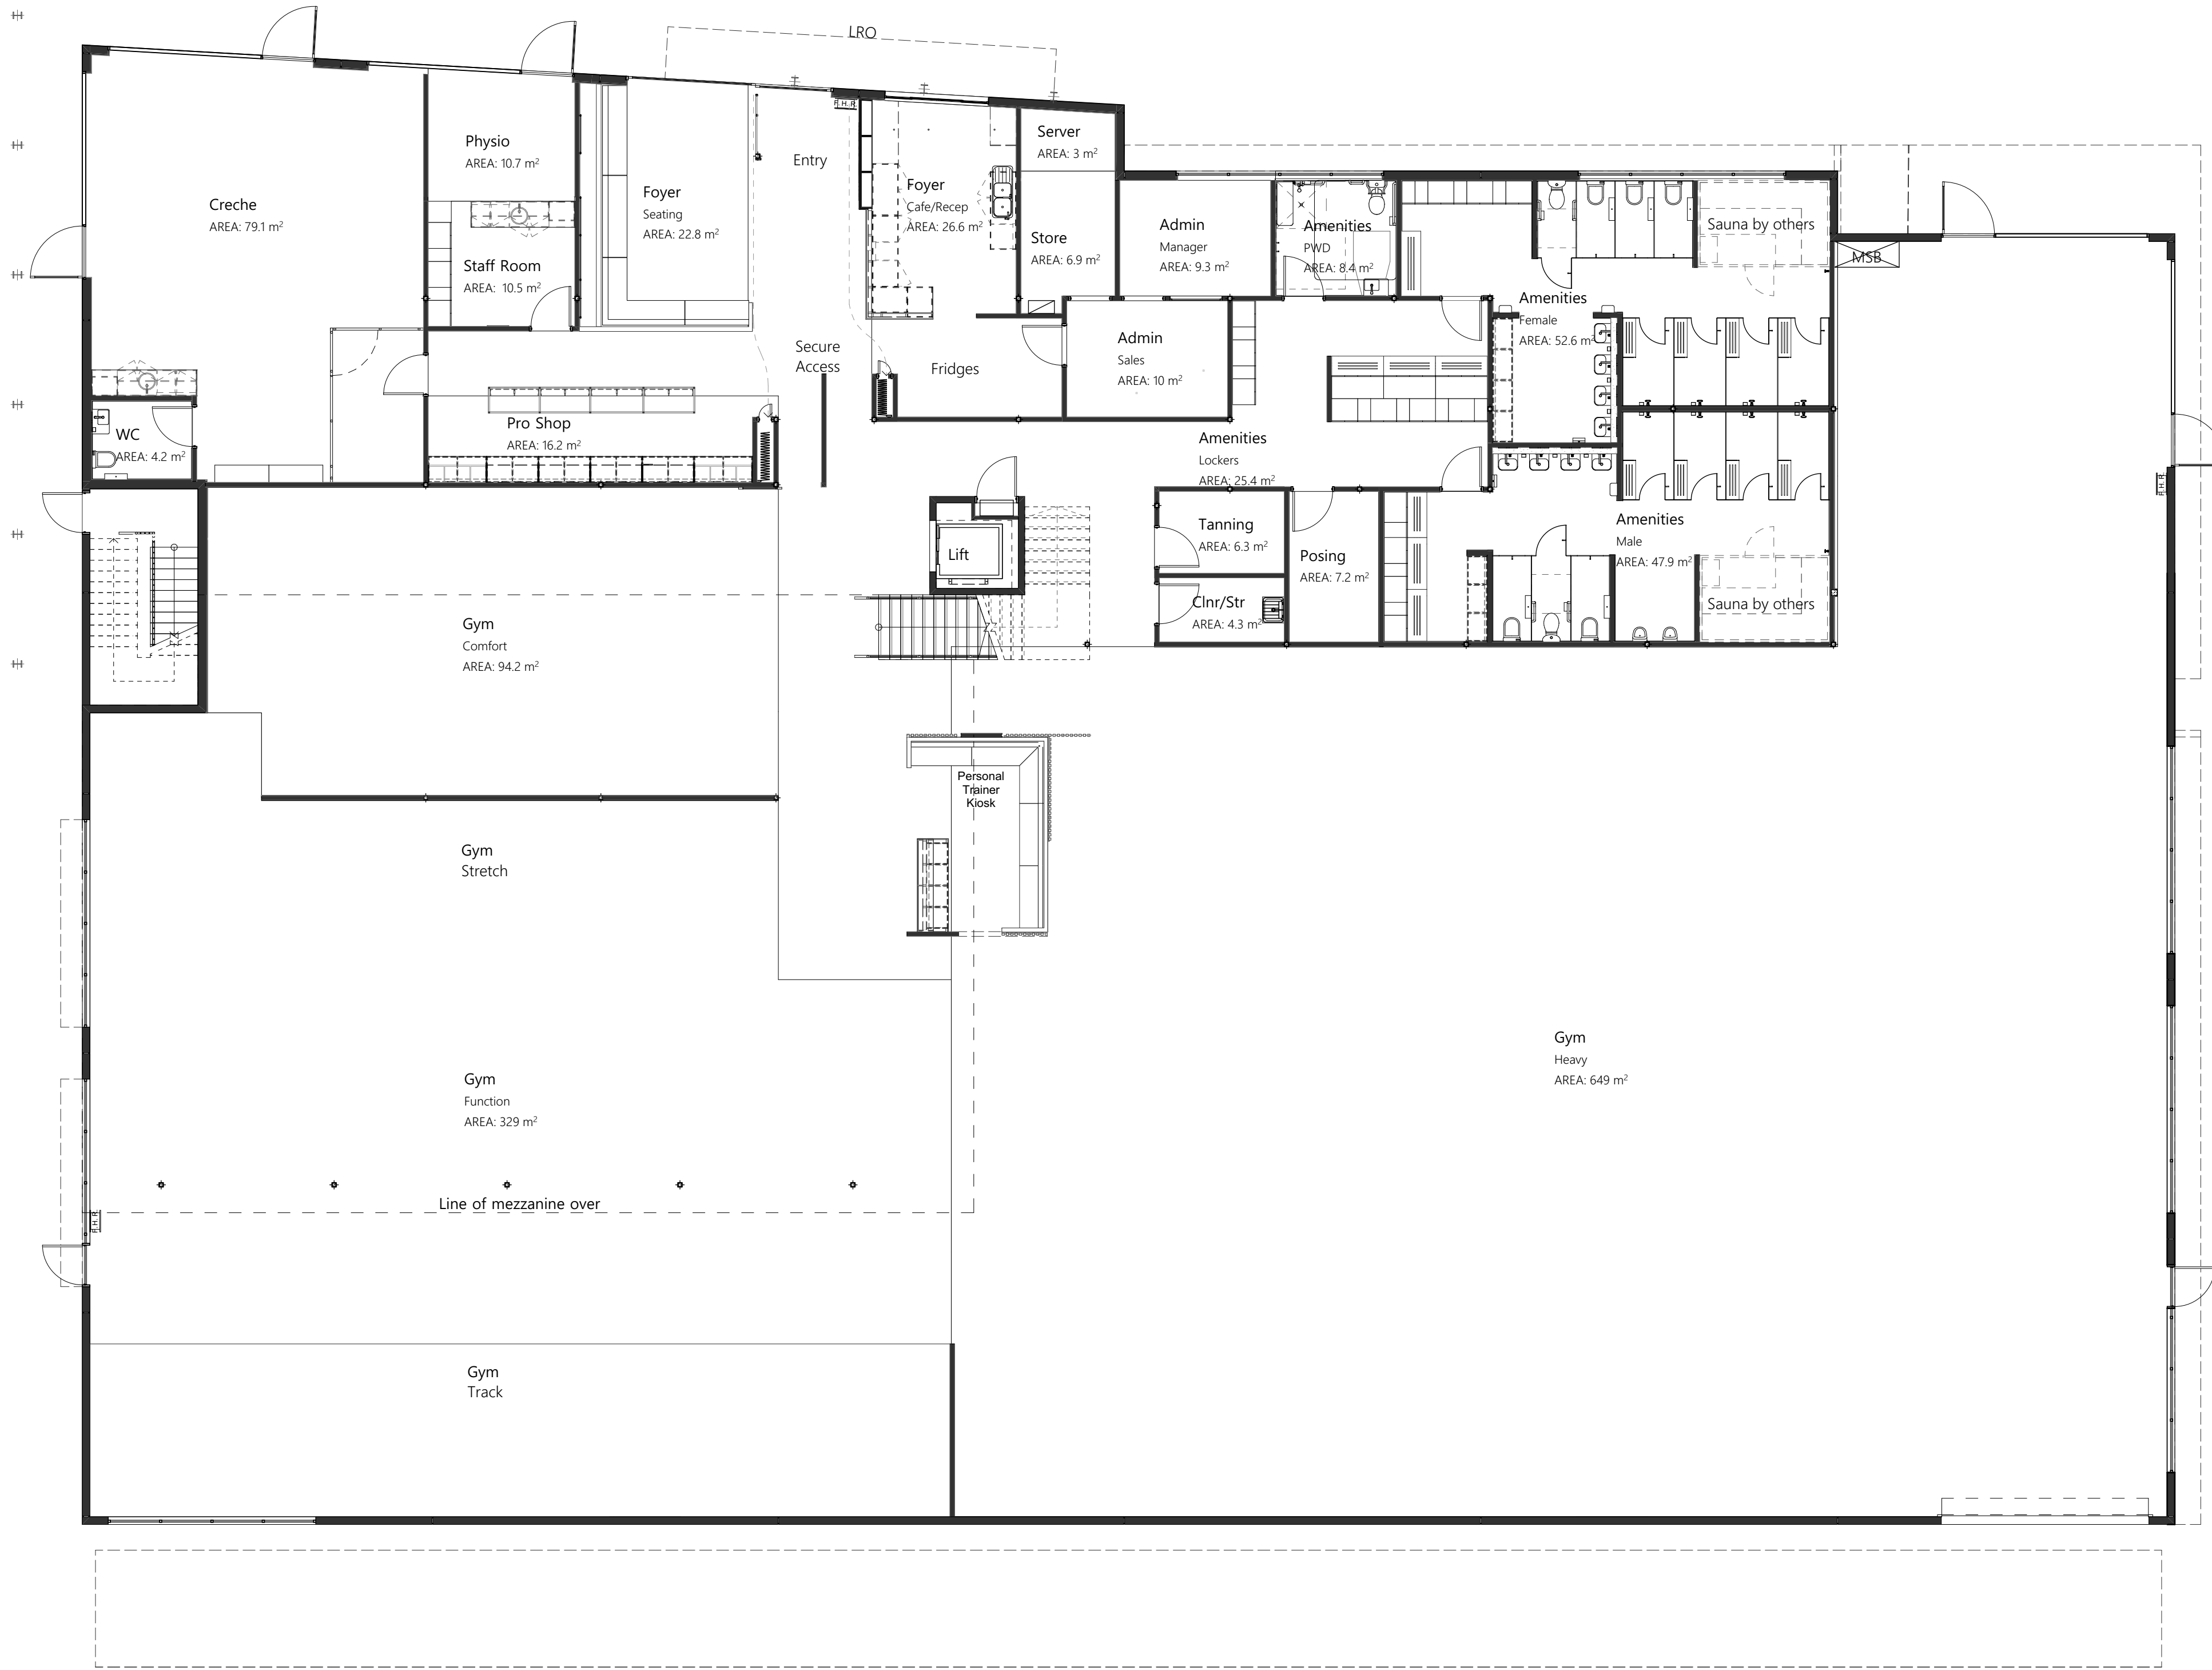

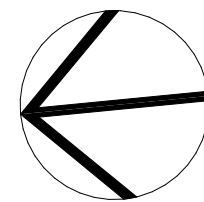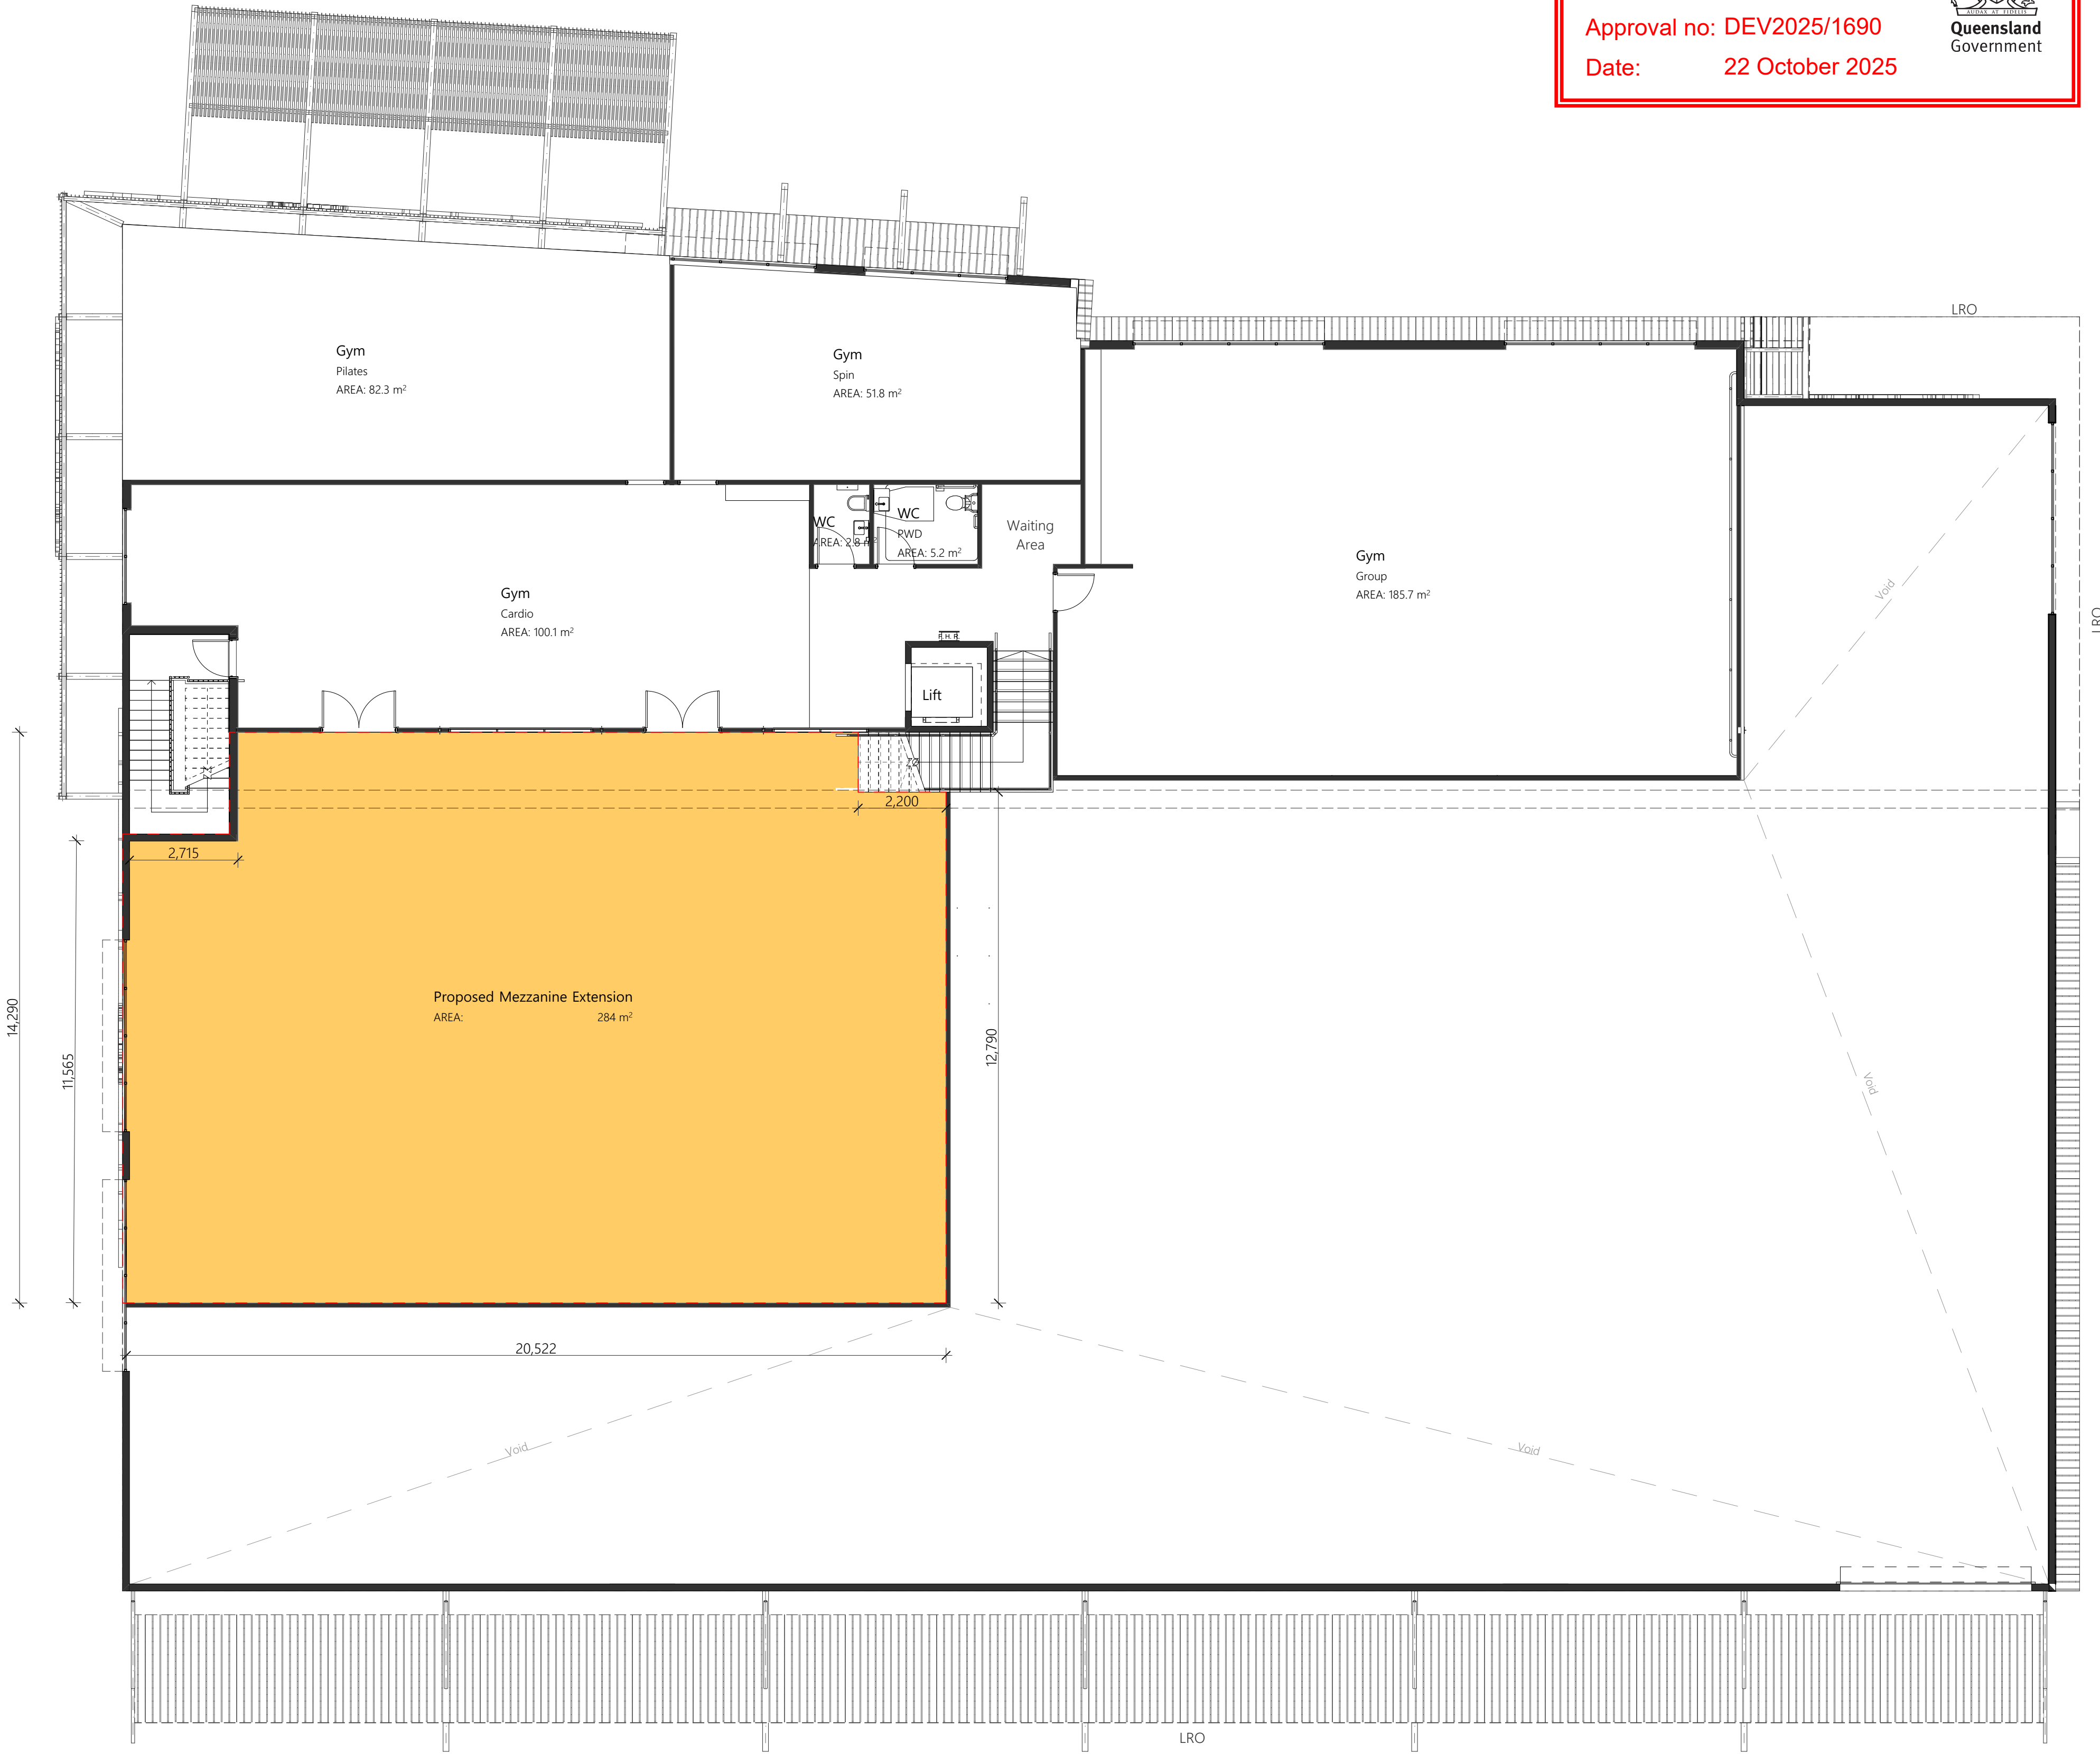





1 North Elevation
Scale 1:100

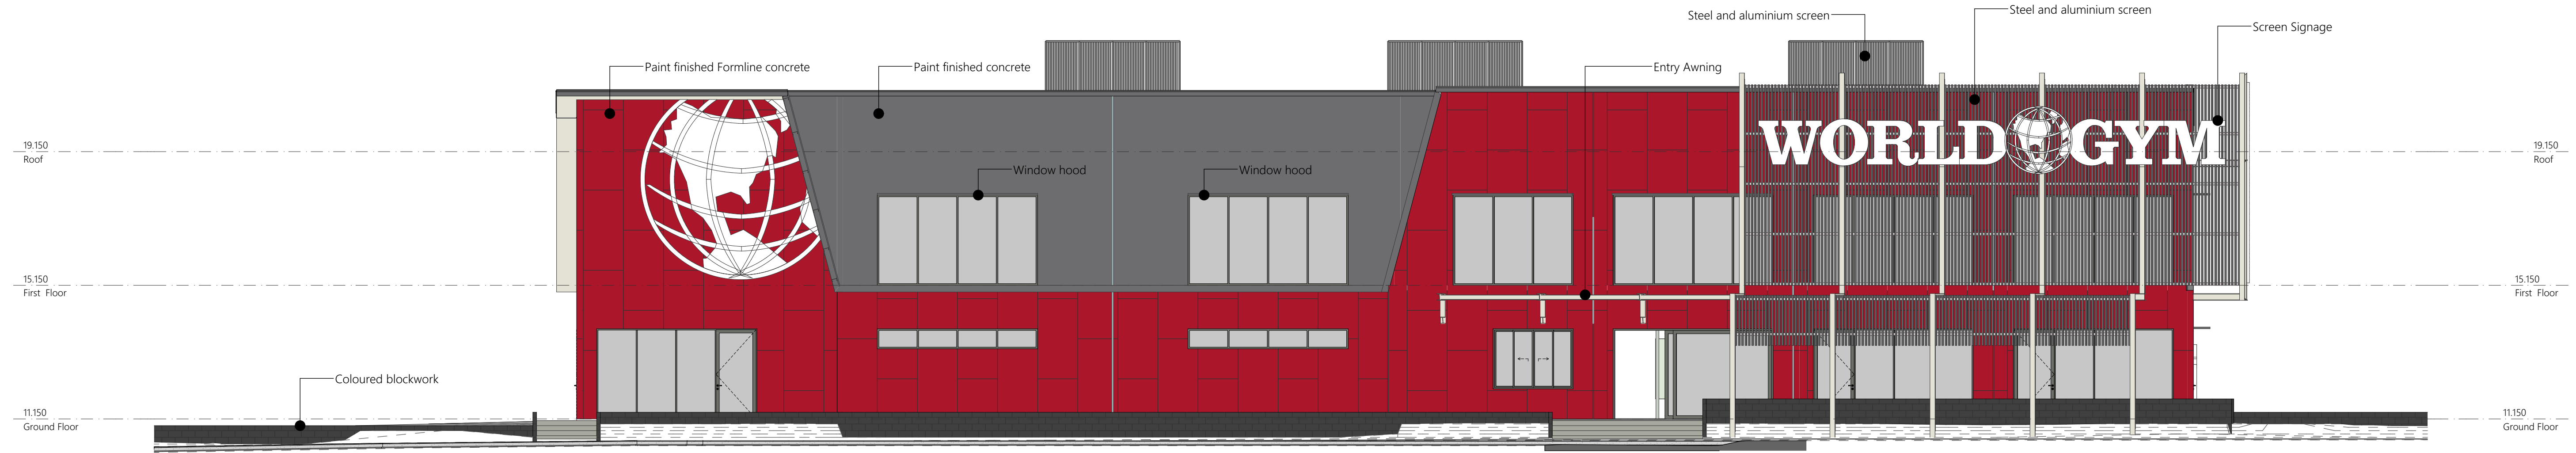

2 East Elevation
Scale 1:100

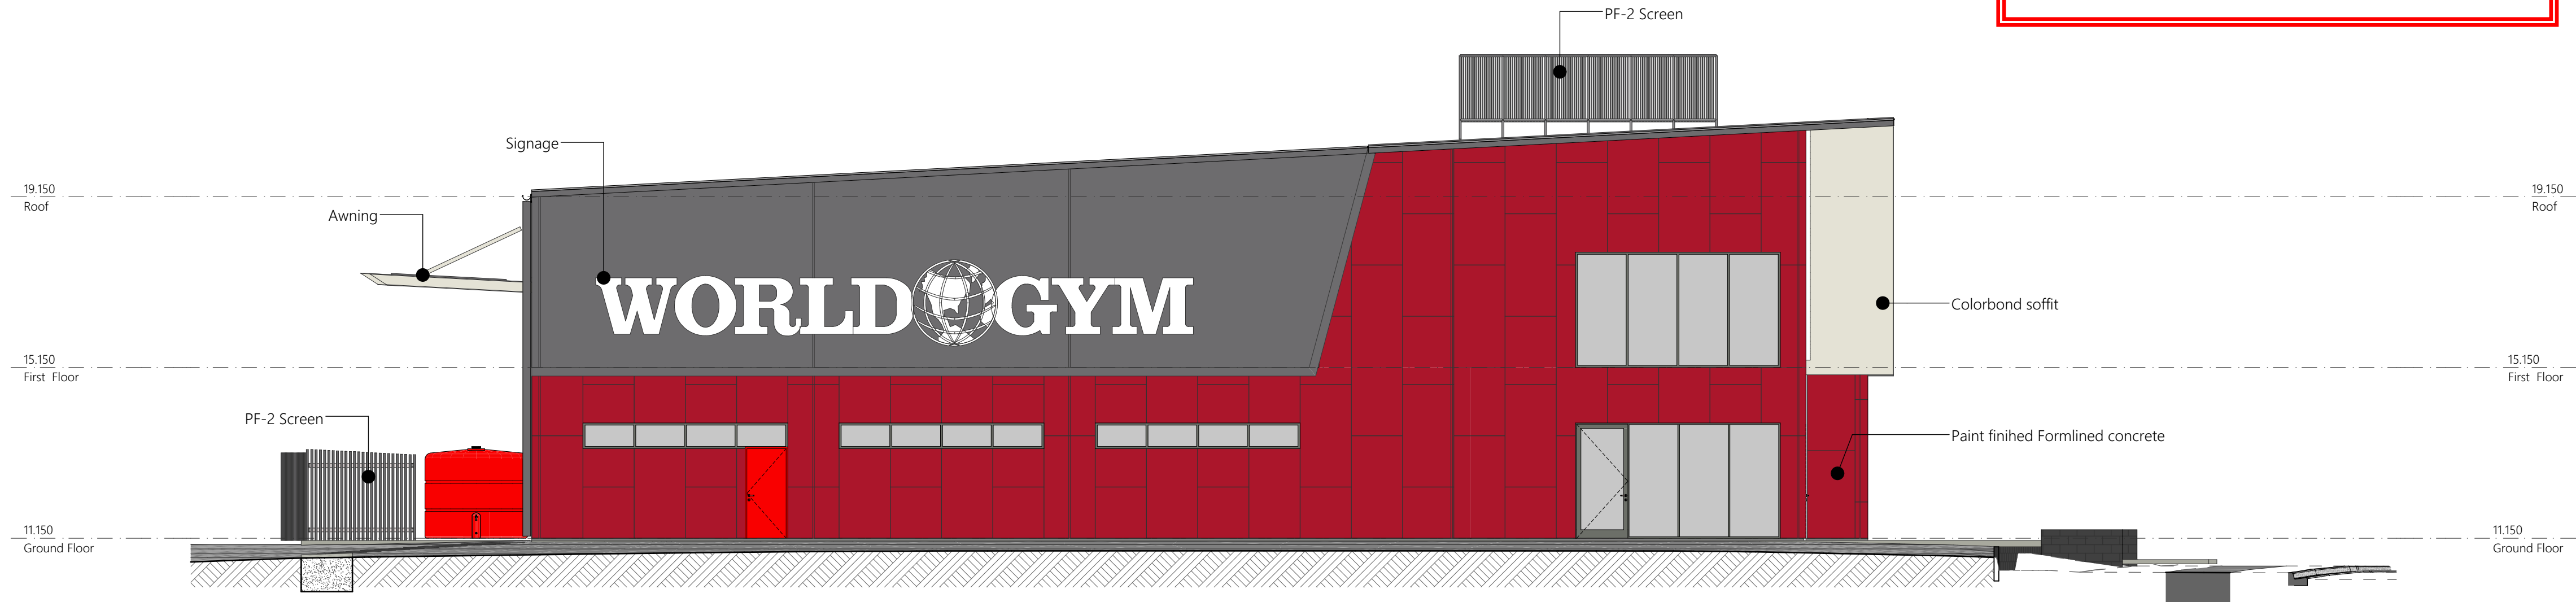

1 South Elevation
Scale 1:100

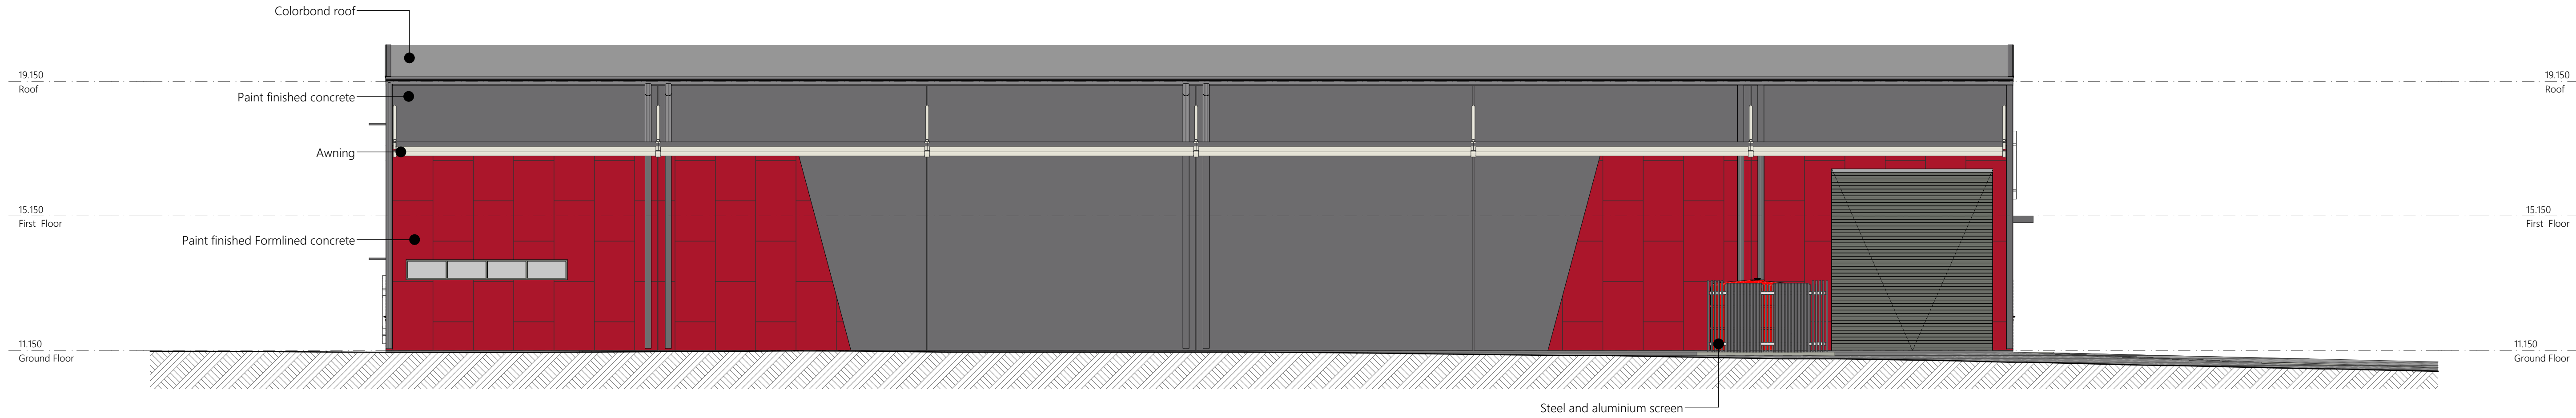

2 West Elevation
Scale 1:100