

AMENDED IN RED

By: Jennifer Davison

Date: 7-11-2025



PLANS AND DOCUMENTS
referred to in the PDA
DEVELOPMENT APPROVAL

Approval no: DEV2025/1586

Date: 11 November 2025



Proposed Industrial Shed For Thompson Building Group - Brad Thompson

Lot 1127, Aura Industrial Park, Coloundra South, Queensland

Stage: Concept Design

2025/07/18

Rev2

Drawing Schedule

- A000 Cover Page
- A001 Artistic Impression
- A002 Artistic Impression
- A050 Site Plan
- A101 Ground Floor - General Arrangement
- A102 First Floor - General Arrangement
- A103 Roof Top - General Arrangement
- A104 Roof Plan - General Arrangement
- A201 Elevations
- A202 Elevations
- A203 Elevations
- A204 Elevations
- A300 Sections
- A301 Sections

powered by



DEVELOPMENT DATA:

1. Site Area		
Total	1512 m ²	
2. Site Coverage		
Total	699m ² / 46%	
3. Max. Height		
	15 m	
4. Height		
	11.3 m	
5. Setbacks		
Frontage	22.00 m	
Sides	0.00 m	
Rear	0.00 m	

6. Carparking No.		
1 Space/50m ² to 500m ²		
1 Space/100m ² Thereafter		

Total GFA	=	1231 m ²
PARKING REQUIRED	=	18
TOTAL PARKING PROVIDED	=	18 Slots


7. Landscape Area	123 m ² / 8%
-------------------	-------------------------

8. Cycle spaces.		
1 Space/500m ²		
Total GFA	=	1231 m ²
TOTAL SLOTS PROVIDED	=	6 Slot/s

TOTAL GFA		
Ground Floor	699 m ²	
Mezzanine	532 m ²	
Total GFA	1231 m ²	

GFA UNIT-1		
Ground Floor	395 m ²	
Mezzanine	361 m ²	
Total GFA	756 m ²	

GFA UNIT-2		
Ground Floor	304 m ²	
Mezzanine	171 m ²	
Total GFA	475 m ²	

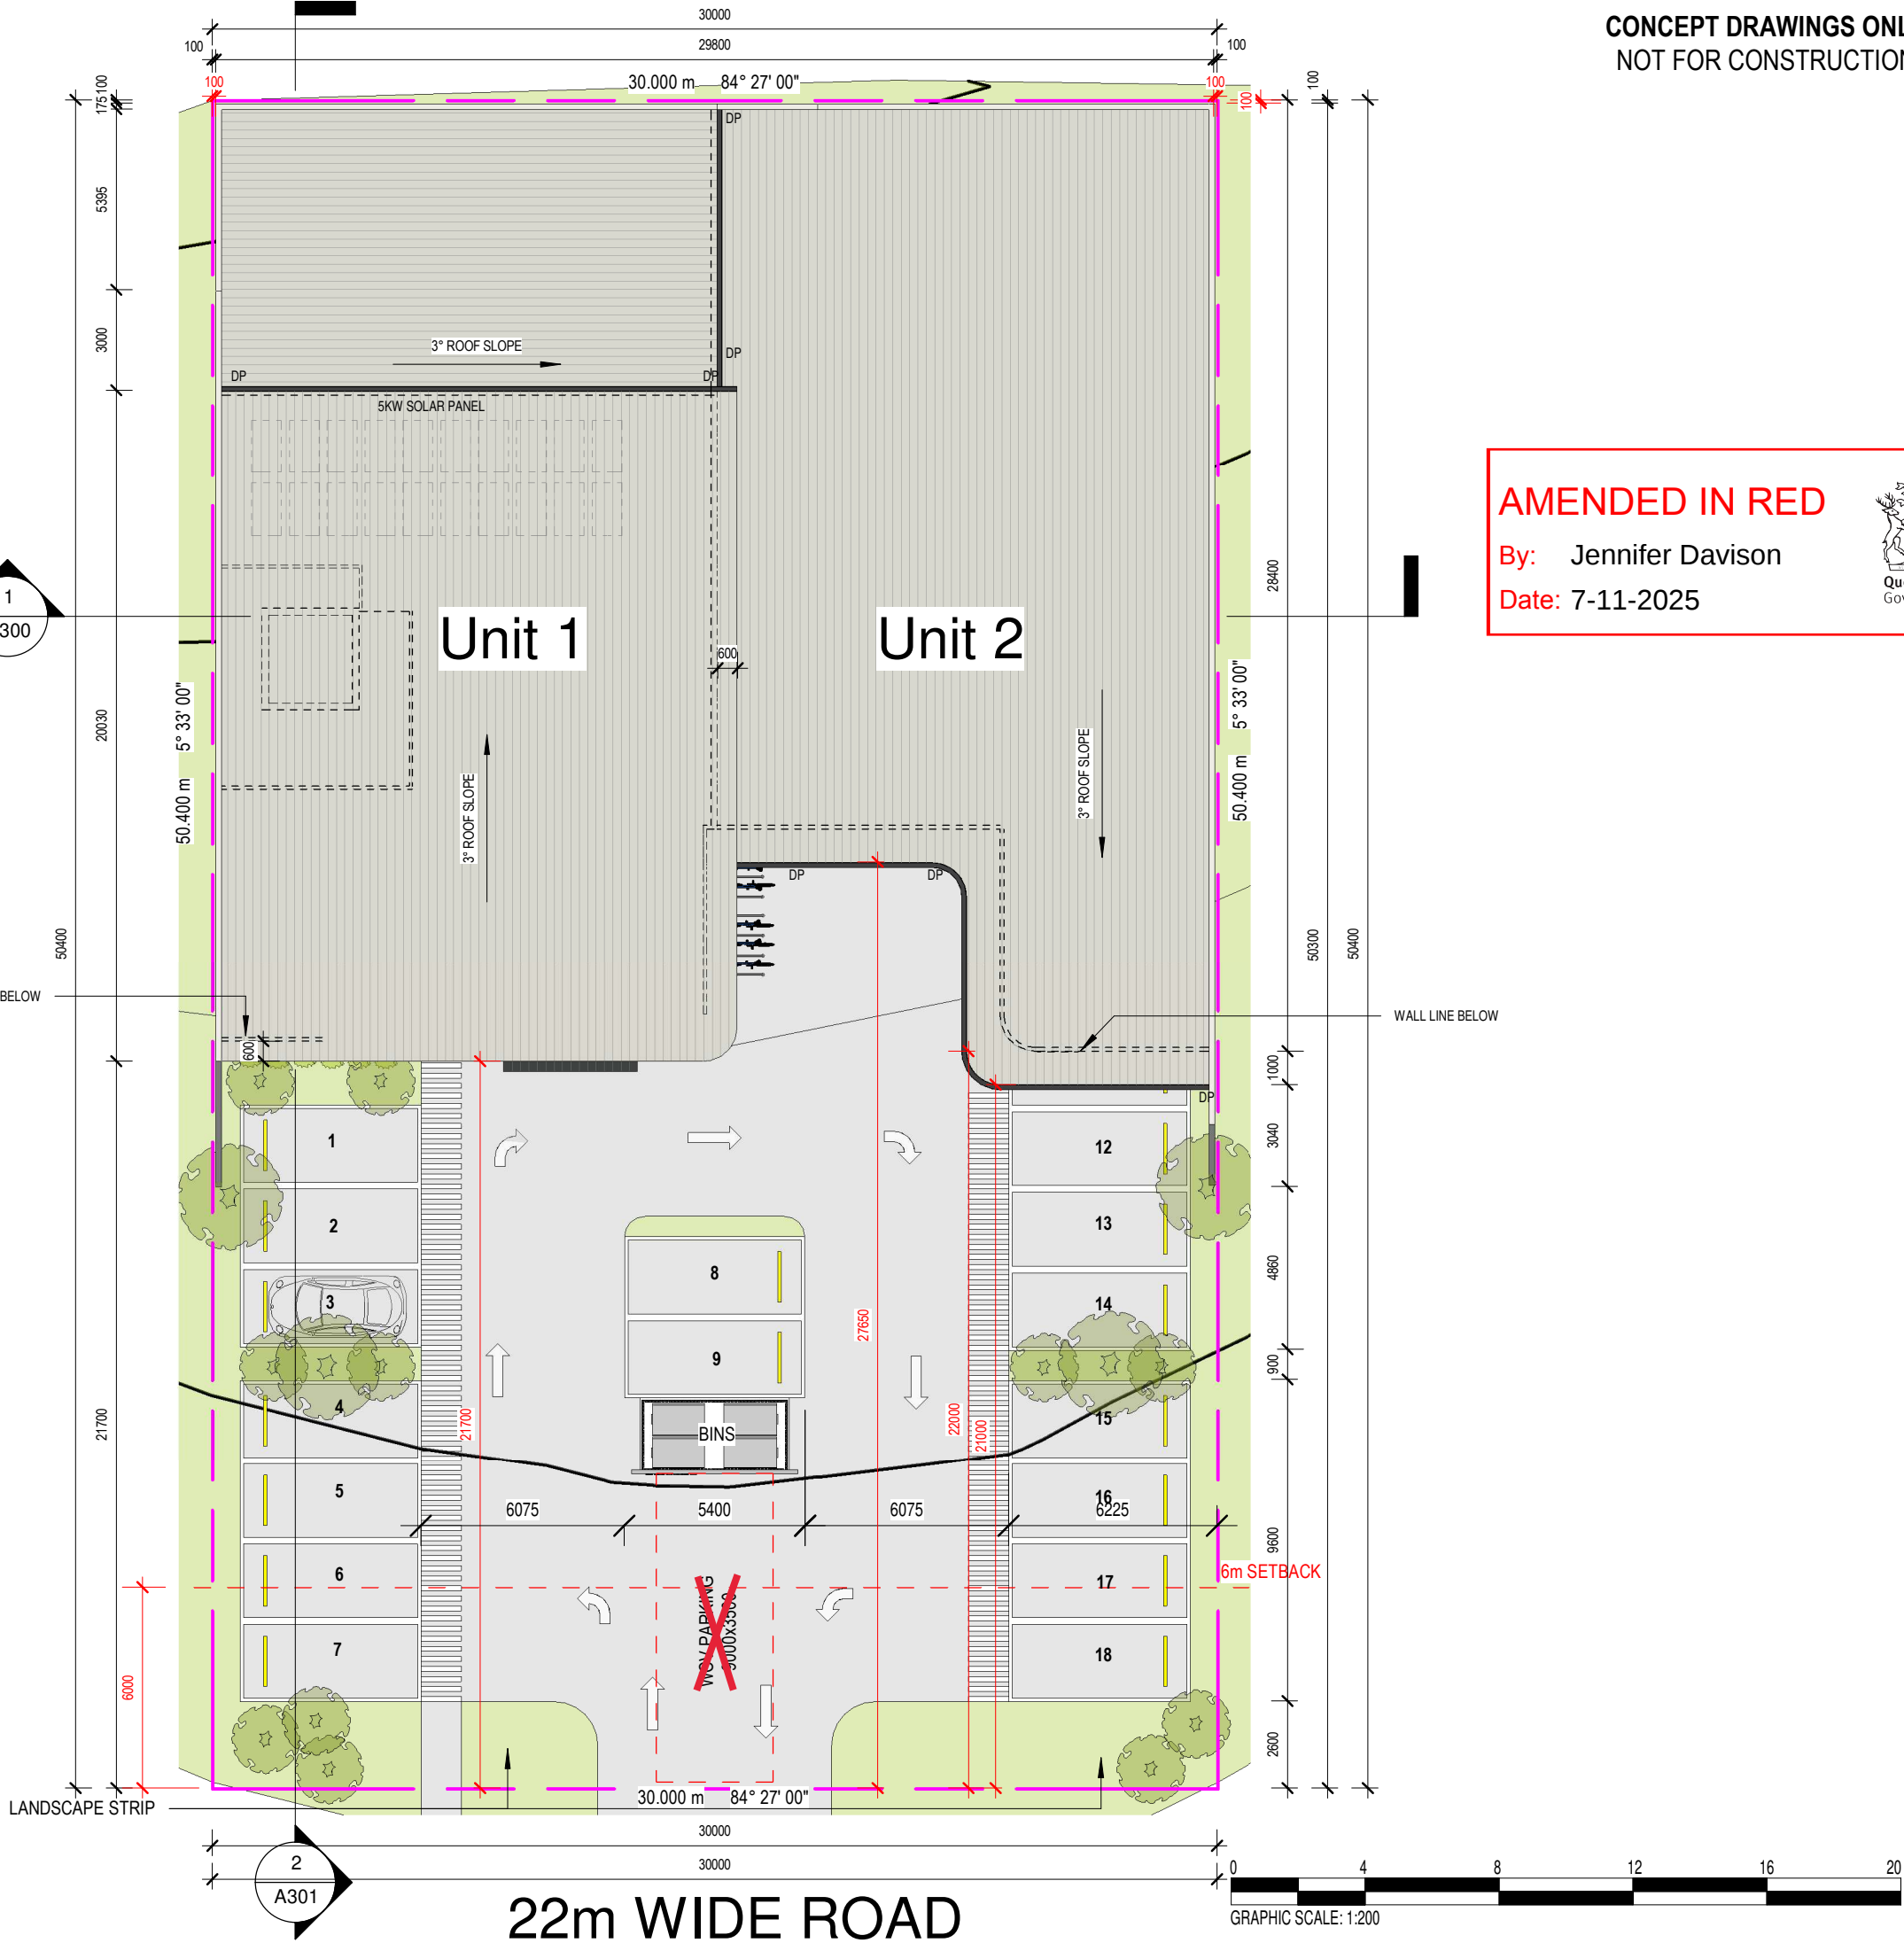

CONCEPT DRAWINGS ONLY
NOT FOR CONSTRUCTION

PREPARED BY:

ZEEN DESIGN

Ph: +61 404 803 720
Email: admin@zeendesign.com.au

QBCC Lic No. 15144100
VIC Lic No. DP-AD100029

©
THIS DRAWING REMAINS THE PROPERTY OF ZEEN DESIGN AND IS PROVIDED FOR THE USE AS DESCRIBED BELOW AND MAY NOT BE USED OR REPRODUCED IN WHOLE OR IN PART WITHOUT WRITTEN PERMISSION

AMENDED IN RED

By: Jennifer Davison
Date: 7-11-2025



- NOTES:
1. LEVELS OF DWELLING TO BE CONFIRMED ON SITE PRIOR TO CONSTRUCTION.
 2. BUILDER TO CHECK AND CONFIRM ALL MEASUREMENTS PRIOR TO COMMENCEMENT OF CONSTRUCTION.
 3. DO NOT SCALE DRAWINGS. WRITTEN DIMENSIONS TAKE PRECEDENCE AT ALL TIMES.
 4. STORM WATER THROUGH P.V.C. PIPE TO LOCAL COUNCIL REGULATIONS.
 5. BUILDER TO ENSURE ALL RELEVANT SEARCHES HAVE BEEN CARRIED OUT REGARDING LOCATION OF EASEMENTS, STORM WATER & SEWER PRIOR TO CONSTRUCTION.

KEYPLAN:

No.	Description	Date
0	DA Drawings	2025/06/04
1	DA Drawings	2025/06/17
2	DA Drawings	2025/07/18

Client:

Thompson Building Group - Brad Thompson

Project

Proposed Industrial Shed

Lot 1127, Aura Industrial Park, Coloundra South, Queensland

Project Status

Concept Design

Drawing Title

Site Plan

Scale: 1 : 200		
Checked by FBH	Drawn by BJA	Issued Date 2025-07-18 4:53:04 PM
Project number 0000	Sheet No. A050	Rev No: 2

©
THIS DRAWING REMAINS THE PROPERTY OF ZEEN DESIGN AND IS PROVIDED FOR THE USE AS DESCRIBED BELOW AND MAY NOT BE USED OR REPRODUCED IN WHOLE OR IN PART WITHOUT WRITTEN PERMISSION

- NOTES:
- LEVELS OF DWELLING TO BE CONFIRMED ON SITE PRIOR TO CONSTRUCTION.
 - BUILDER TO CHECK AND CONFIRM ALL MEASUREMENTS PRIOR TO COMMENCEMENT OF CONSTRUCTION.
 - DO NOT SCALE DRAWINGS. WRITTEN DIMENSIONS TAKE PRECEDENCE AT ALL TIMES.
 - STORM WATER THROUGH P.V.C. PIPE TO LOCAL COUNCIL REGULATIONS.
 - BUILDER TO ENSURE ALL RELEVANT SEARCHES HAVE BEEN CARRIED OUT REGARDING LOCATION OF EASEMENTS, STORM WATER & SEWER PRIOR TO CONSTRUCTION.



No.	Description	Date
0	DA Drawings	2025/06/04
1	DA Drawings	2025/06/17
2	DA Drawings	2025/07/18

Client:

Thompson Building Group - Brad Thompson

Project

Proposed Industrial Shed

Lot 1127, Aura Industrial Park, Coloundra South, Queensland


Project Status

Concept Design

Drawing Title


Ground Floor - General Arrangement

Scale: 1 : 200		
Checked by FBH	Drawn by BJA	Issued Date 2025-07-18 4:53:06 PM
Project number 0000	Sheet No. A101	Rev No: 2

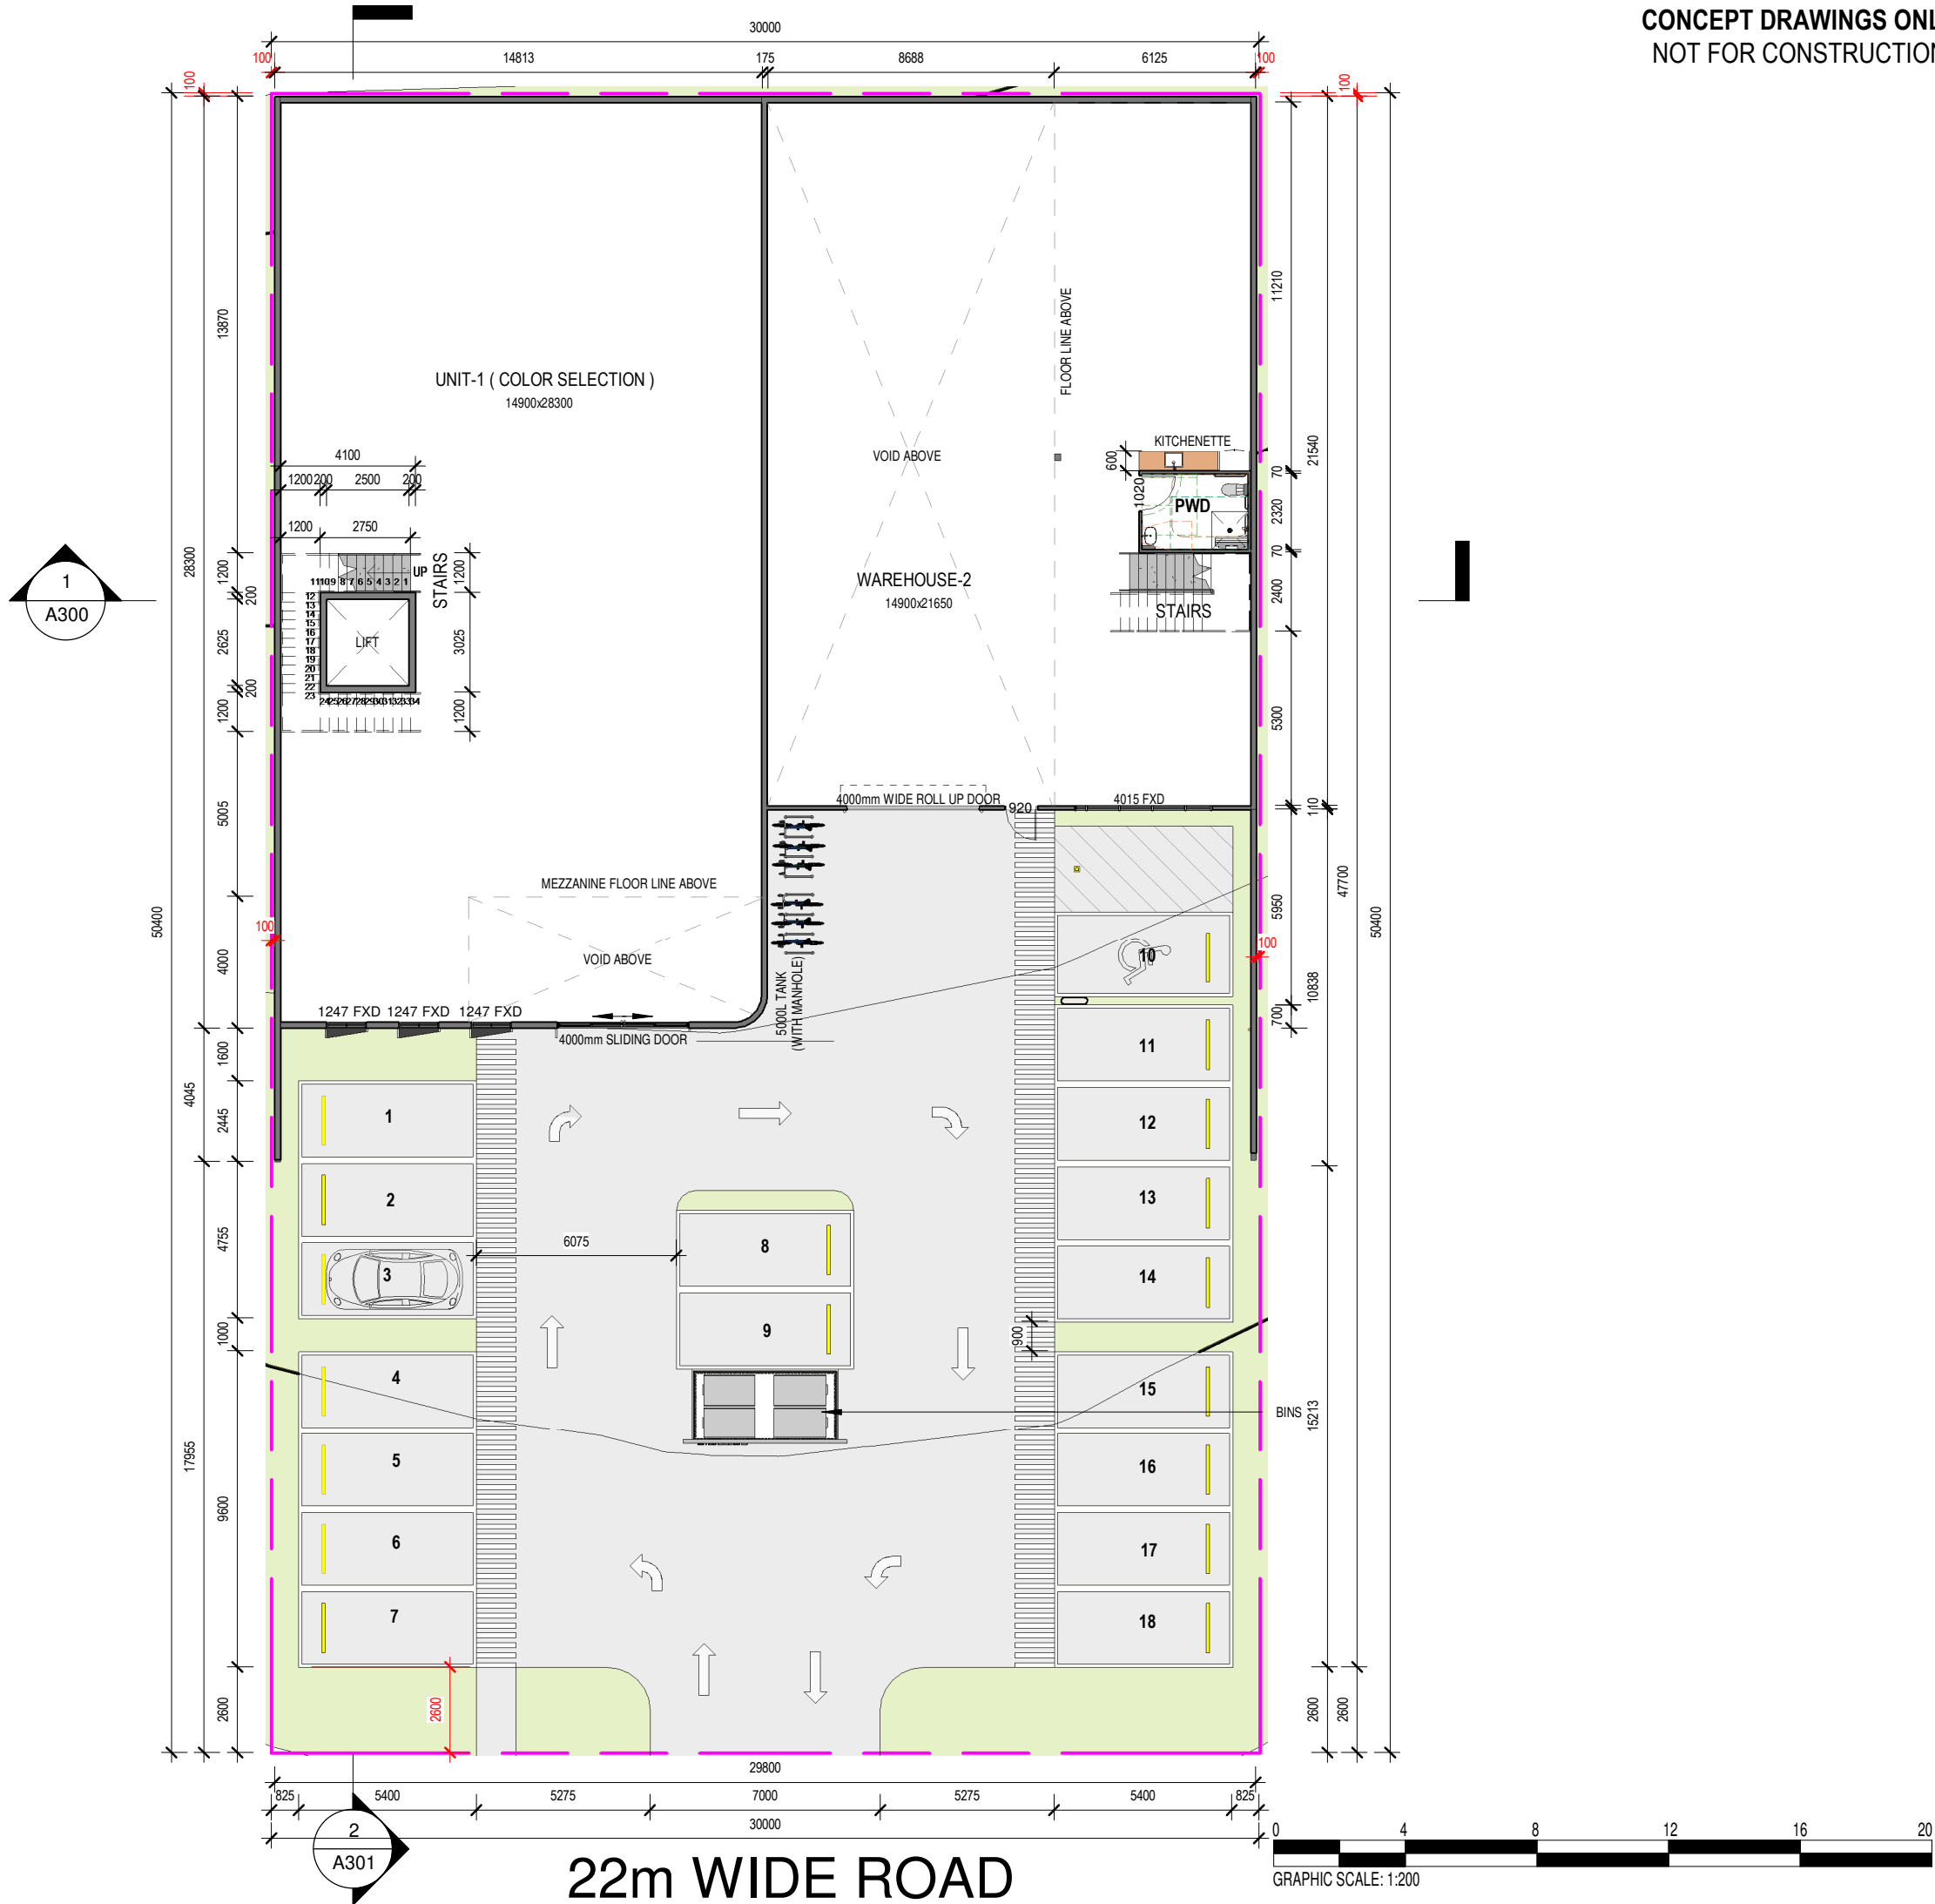

CONCEPT DRAWINGS ONLY
NOT FOR CONSTRUCTION

PREPARED BY:

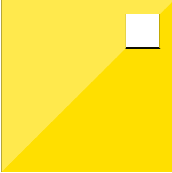

**ZEEN
DESIGN**

Ph - +61 404 803 720
Email: admin@zeendesign.com.au

QBCC Lic No. 15144100
VIC Lic No. DP-AD100029

©

THIS DRAWING REMAINS THE PROPERTY OF **ZEEN DESIGN** AND IS PROVIDED FOR THE USE AS DESCRIBED BELOW AND MAY NOT BE USED OR REPRODUCED IN WHOLE OR IN PART WITHOUT WRITTEN PERMISSION

NOTES:

1. LEVELS OF DWELLING TO BE CONFIRMED ON SITE PRIOR TO CONSTRUCTION.
2. BUILDER TO CHECK AND CONFIRM ALL MEASUREMENTS PRIOR TO COMMENCEMENT OF CONSTRUCTION.
3. DO NOT SCALE DRAWINGS. WRITTEN DIMENSIONS TAKE PRECEDENCE AT ALL TIMES.
4. STORM WATER THROUGH P.V.C. PIPE TO LOCAL COUNCIL REGULATIONS.
5. BUILDER TO ENSURE ALL RELEVANT SEARCHES HAVE BEEN CARRIED OUT REGARDING LOCATION OF EASEMENTS, STORM WATER & SEWER PRIOR TO CONSTRUCTION.

KEYPLAN:



No.	Description	Date
0	DA Drawings	2025/06/04
1	DA Drawings	2025/06/17
2	DA Drawings	2025/07/18

Client:

**Thompson Building Group -
Brad Thompson**

Project

Proposed Industrial Shed

Lot 1127, Aura Industrial Park, Coloundra South,
Queensland

Project Status



Concept Design

Drawing Title


**First Floor - General
Arrangement**

Scale: 1 : 200

Checked by FBH	Drawn by BJA	Issued Date 2025-07-18 4:53:07 PM
Project number 0000	Sheet No. A102	Rev No: 2

 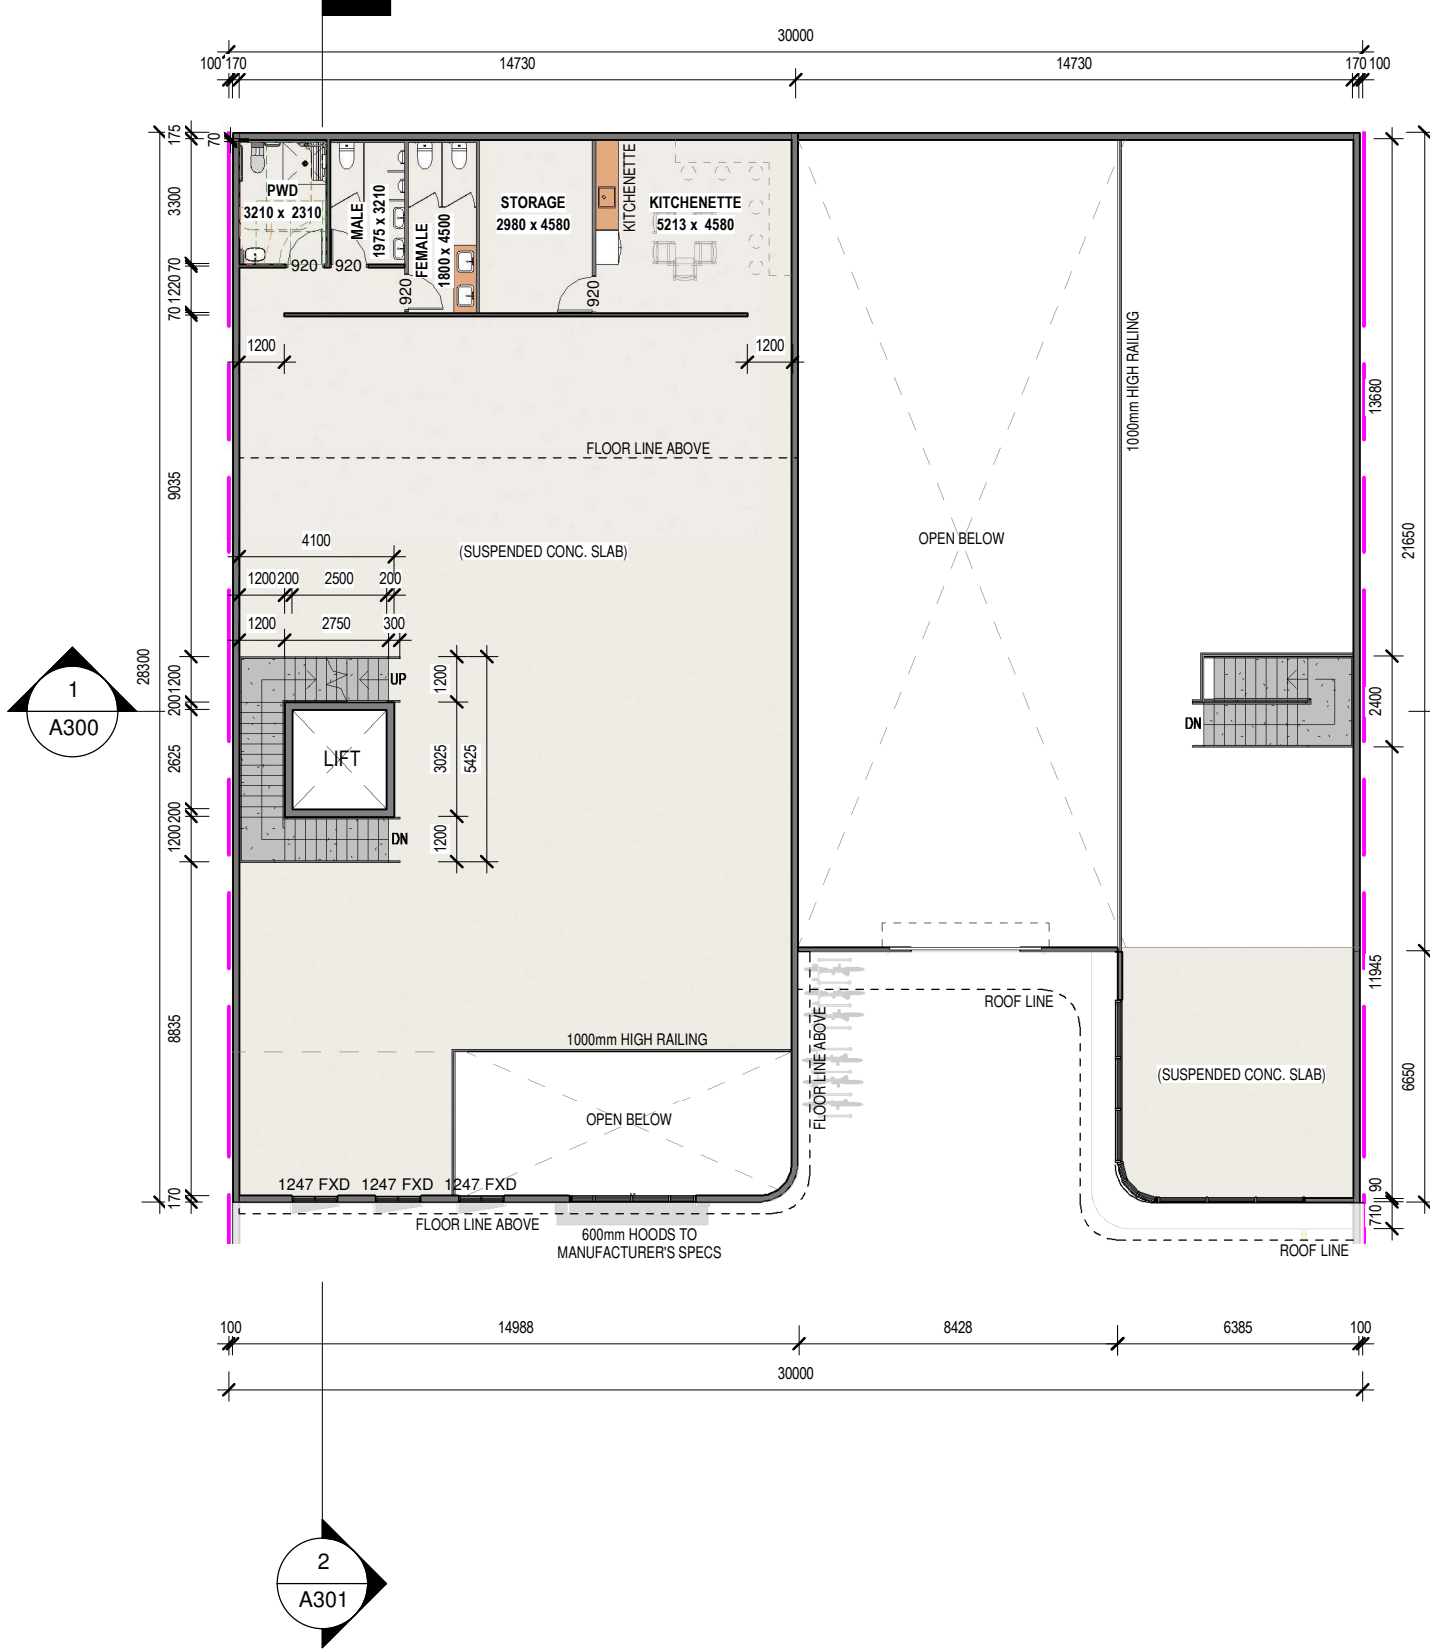

GRAPHIC SCALE: 1:200

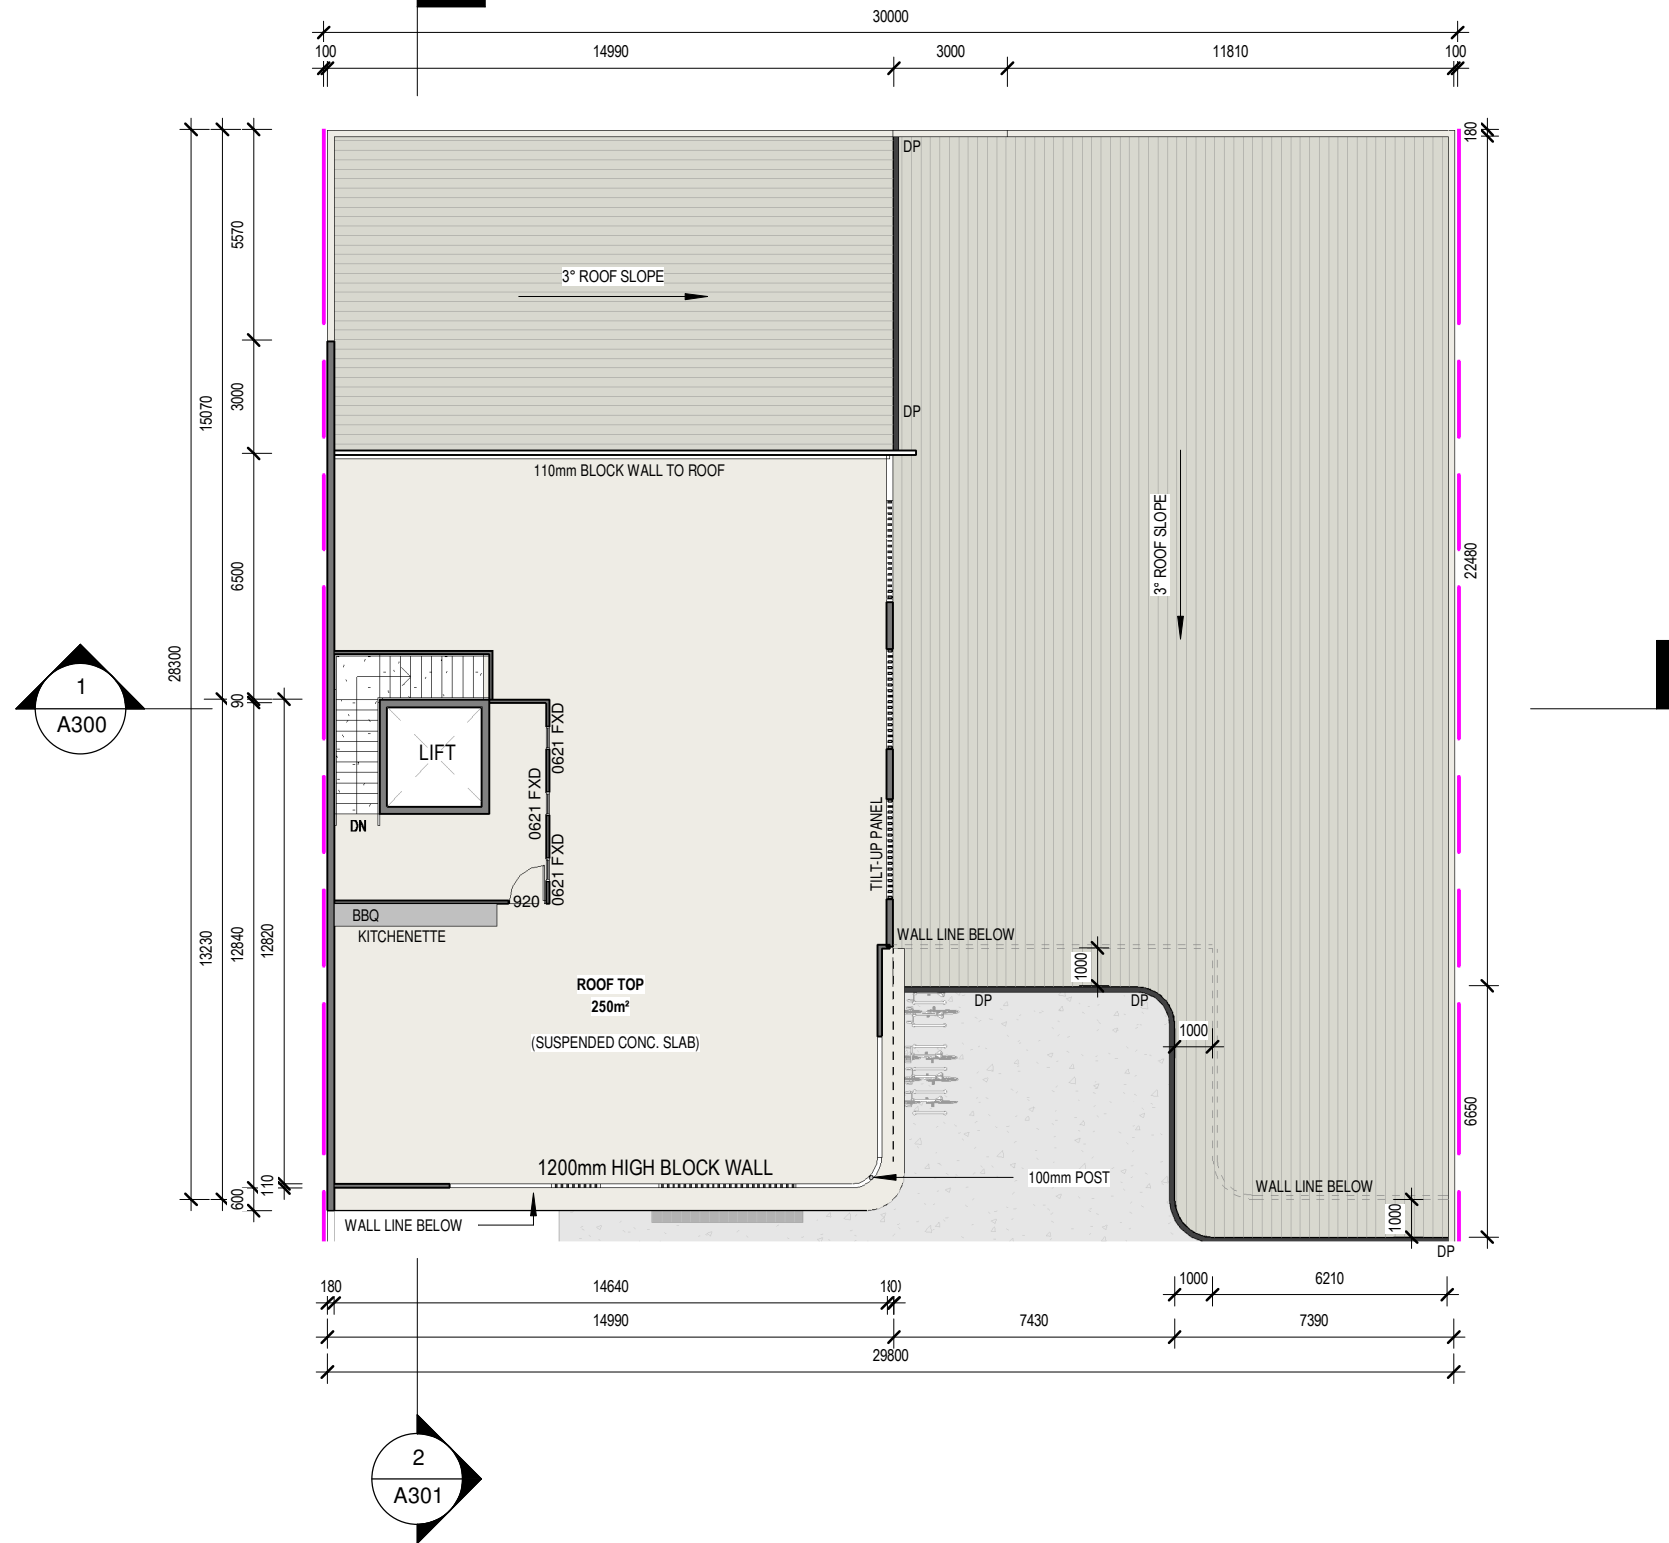

CONCEPT DRAWINGS ONLY
NOT FOR CONSTRUCTION

PREPARED BY:



Ph: +61 404 803 720
Email: admin@zeendesign.com.au

QBCC Lic No. 15144100
VIC Lic No. DP-AD100029

©
THIS DRAWING REMAINS THE PROPERTY OF ZEEN DESIGN AND IS PROVIDED FOR THE USE AS DESCRIBED BELOW AND MAY NOT BE USED OR REPRODUCED IN WHOLE OR IN PART WITHOUT WRITTEN PERMISSION

NOTES:

1. LEVELS OF DWELLING TO BE CONFIRMED ON SITE PRIOR TO CONSTRUCTION.
2. BUILDER TO CHECK AND CONFIRM ALL MEASUREMENTS PRIOR TO COMMENCEMENT OF CONSTRUCTION.
3. DO NOT SCALE DRAWINGS. WRITTEN DIMENSIONS TAKE PRECEDENCE AT ALL TIMES.
4. STORM WATER THROUGH P.V.C. PIPE TO LOCAL COUNCIL REGULATIONS.
5. BUILDER TO ENSURE ALL RELEVANT SEARCHES HAVE BEEN CARRIED OUT REGARDING LOCATION OF EASEMENTS, STORM WATER & SEWER PRIOR TO CONSTRUCTION.

KEYPLAN:



No.	Description	Date
0	DA Drawings	2025/06/04
1	DA Drawings	2025/06/17
2	DA Drawings	2025/07/18

Client:

Thompson Building Group -
Brad Thompson

Project

Proposed Industrial Shed

Lot 1127, Aura Industrial Park, Coloundra South,

Queensland

Project Status


Concept Design

Drawing Title


Roof Top - General Arrangement

Scale: 1 : 200

Checked by FBH	Drawn by BJA	Issued Date 2025-07-18 4:53:08 PM
Project number 0000	Sheet No. A103	Rev No: 2

 

PREPARED BY:

 

QBCC Lic.No. 15144100
VIC Lic.No. DP-AD100029

©

THIS DRAWING REMAINS THE PROPERTY OF **ZEEN DESIGN** AND IS PROVIDED FOR THE USE AS DESCRIBED BELOW AND MAY NOT BE USED OR REPRODUCED IN WHOLE OR IN PART WITHOUT WRITTEN PERMISSION

1. LEVELS OF DWELLING TO BE CONFIRMED ON SITE PRIOR TO CONSTRUCTION.
2. BUILDER TO CHECK AND CONFIRM ALL MEASUREMENTS PRIOR TO COMMENCEMENT OF CONSTRUCTION.
3. DO NOT SCALE DRAWINGS. WRITTEN DIMENSIONS TAKE PRECEDENCE AT ALL TIMES.
4. STORM WATER THROUGH P.V.C. PIPE TO LOCAL COUNCIL REGULATIONS.
5. BUILDER TO ENSURE ALL RELEVANT SEARCHES HAVE BEEN CARRIED OUT REGARDING LOCATION OF EASEMENTS, STORM WATER & SEWER PRIOR TO CONSTRUCTION.

No.	Description	Date
0	DA Drawings	2025/06/04
1	DA Drawings	2025/06/17
2	DA Drawings	2025/07/18

Client:

**Thompson Building Group -
Brad Thompson**

Project

Proposed Industrial Shed

Lot 1127, Aura Industrial Park, Coloundra South,
Queensland _____
Project Status _____


Concept Design

Drawing Title

Roof Plan - General Arrangement

Scale: 1 : 200

Checked by FBH	Drawn by BJA	Issued Date 2025-07-18 4:53:10 PM
Project number 0000	Sheet No. A104	Rev No: 2

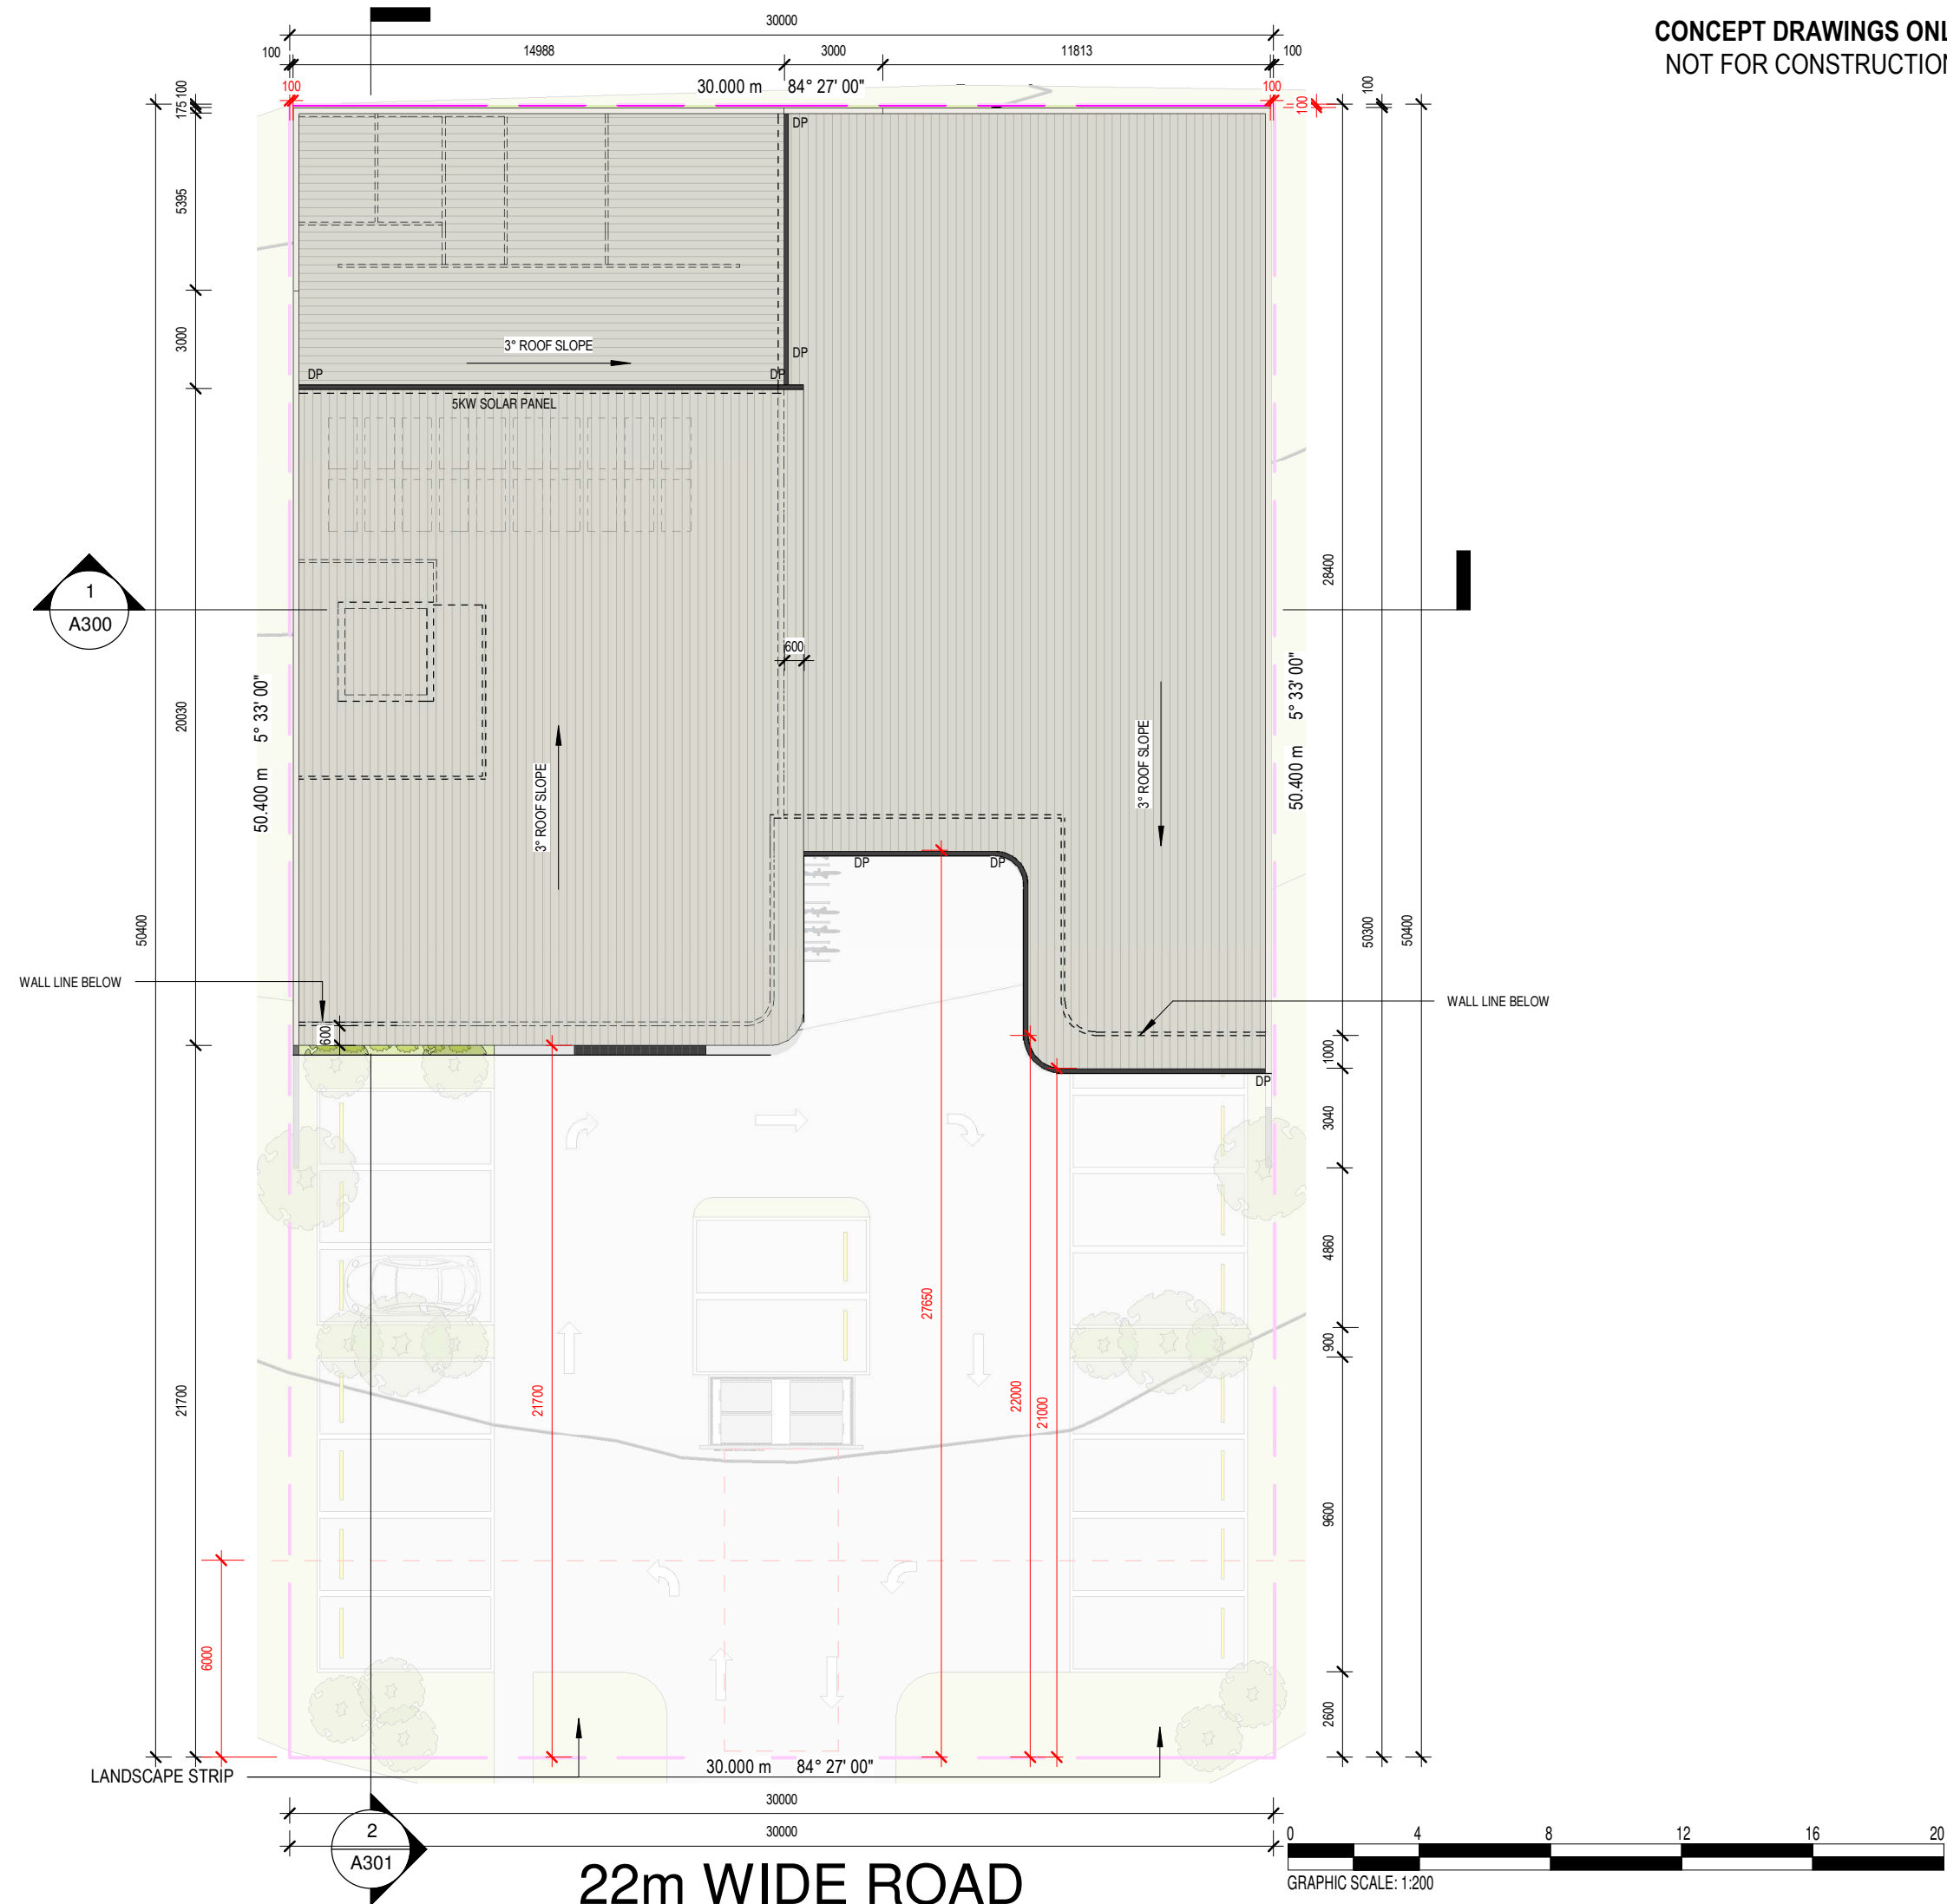

MATERIAL LEGEND	
LEGEND	DESCRIPTION
WF - 01	RENDERED PAINT FINISH "NATURAL WHITE" - DULUX
WF - 02	Dulux Paint (Vivid White).
WF - 03	Dulux Paint (Shale Grey).
WF - 04	Dulux Paint (Monument).

CONCEPT DRAWINGS ONLY
NOT FOR CONSTRUCTION

PREPARED BY:



Ph - +61 404 803 720
Email: admin@zeendesign.com.au

QBCC Lic No. 15144100
VIC Lic No. DP-AD100029

©
THIS DRAWING REMAINS THE PROPERTY OF ZEEN DESIGN AND IS PROVIDED FOR THE USE AS DESCRIBED BELOW AND MAY NOT BE USED OR REPRODUCED IN WHOLE OR IN PART WITHOUT WRITTEN PERMISSION

- NOTES:
- LEVELS OF DWELLING TO BE CONFIRMED ON SITE PRIOR TO CONSTRUCTION.
 - BUILDER TO CHECK AND CONFIRM ALL MEASUREMENTS PRIOR TO COMMENCEMENT OF CONSTRUCTION.
 - DO NOT SCALE DRAWINGS. WRITTEN DIMENSIONS TAKE PRECEDENCE AT ALL TIMES.
 - STORM WATER THROUGH P.V.C. PIPE TO LOCAL COUNCIL REGULATIONS.
 - BUILDER TO ENSURE ALL RELEVANT SEARCHES HAVE BEEN CARRIED OUT REGARDING LOCATION OF EASEMENTS, STORM WATER & SEWER PRIOR TO CONSTRUCTION.

KEYPLAN:

No.	Description	Date
0	DA Drawings	2025/06/04
1	DA Drawings	2025/06/17
2	DA Drawings	2025/07/18

Client:

**Thompson Building Group -
Brad Thompson**

Project

Proposed Industrial Shed

Lot 1127, Aura Industrial Park, Coloundra South,
Queensland
Project Status


Concept Design

Drawing Title


Elevations

Scale: 1 : 100

Checked by FBH	Drawn by BJA	Issued Date 2025-07-18 4:53:12 PM
Project number 0000	Sheet No. A201	Rev No: 2

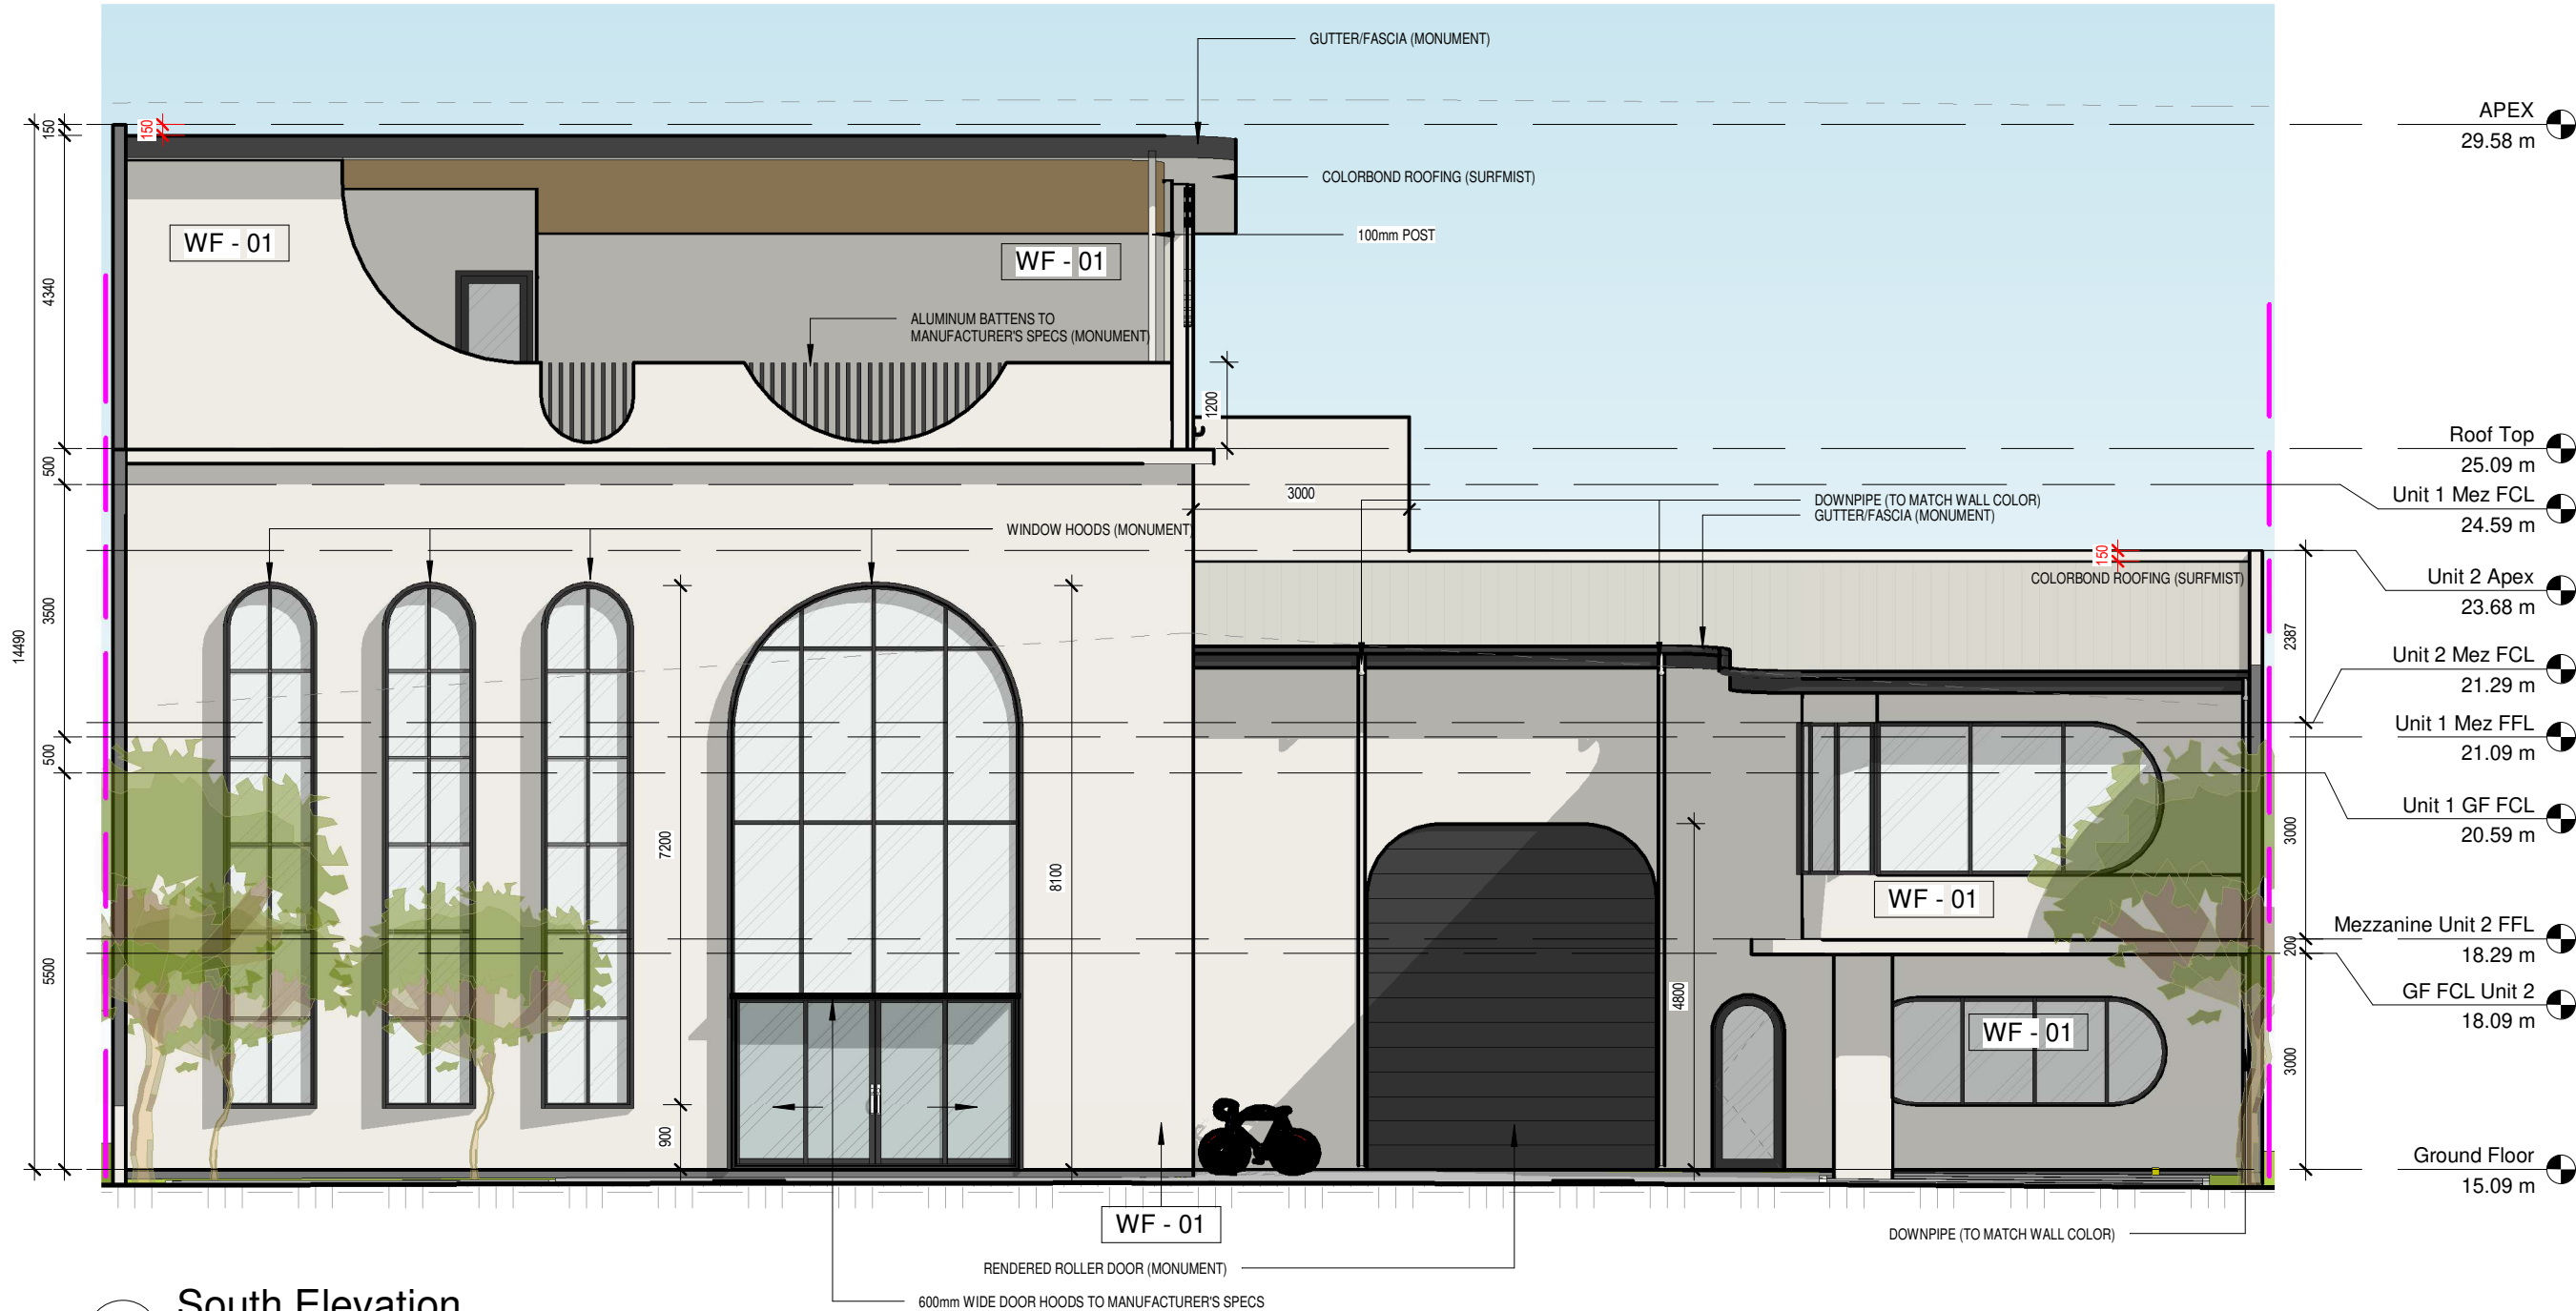

1 South Elevation
1 : 100

 


GRAPHIC SCALE: 1:100

MATERIAL LEGEND	
LEGEND	DESCRIPTION
WF - 01	RENDERED PAINT FINISH "NATURAL WHITE" - DULUX
WF - 02	Dulux Paint (Vivid White).
WF - 03	Dulux Paint (Shale Grey).
WF - 04	Dulux Paint (Monument).

CONCEPT DRAWINGS ONLY
NOT FOR CONSTRUCTION

PREPARED BY:

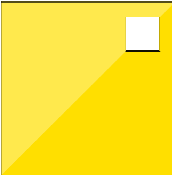


**ZEEN
DESIGN**

Ph - +61 404 803 720
Email: admin@zeendesign.com.au

QBCC Lic No. 15144100
VIC Lic No. DP-AD100029

©
THIS DRAWING REMAINS THE PROPERTY OF **ZEEN DESIGN** AND IS PROVIDED FOR THE USE AS DESCRIBED BELOW AND MAY NOT BE USED OR REPRODUCED IN WHOLE OR IN PART WITHOUT WRITTEN PERMISSION

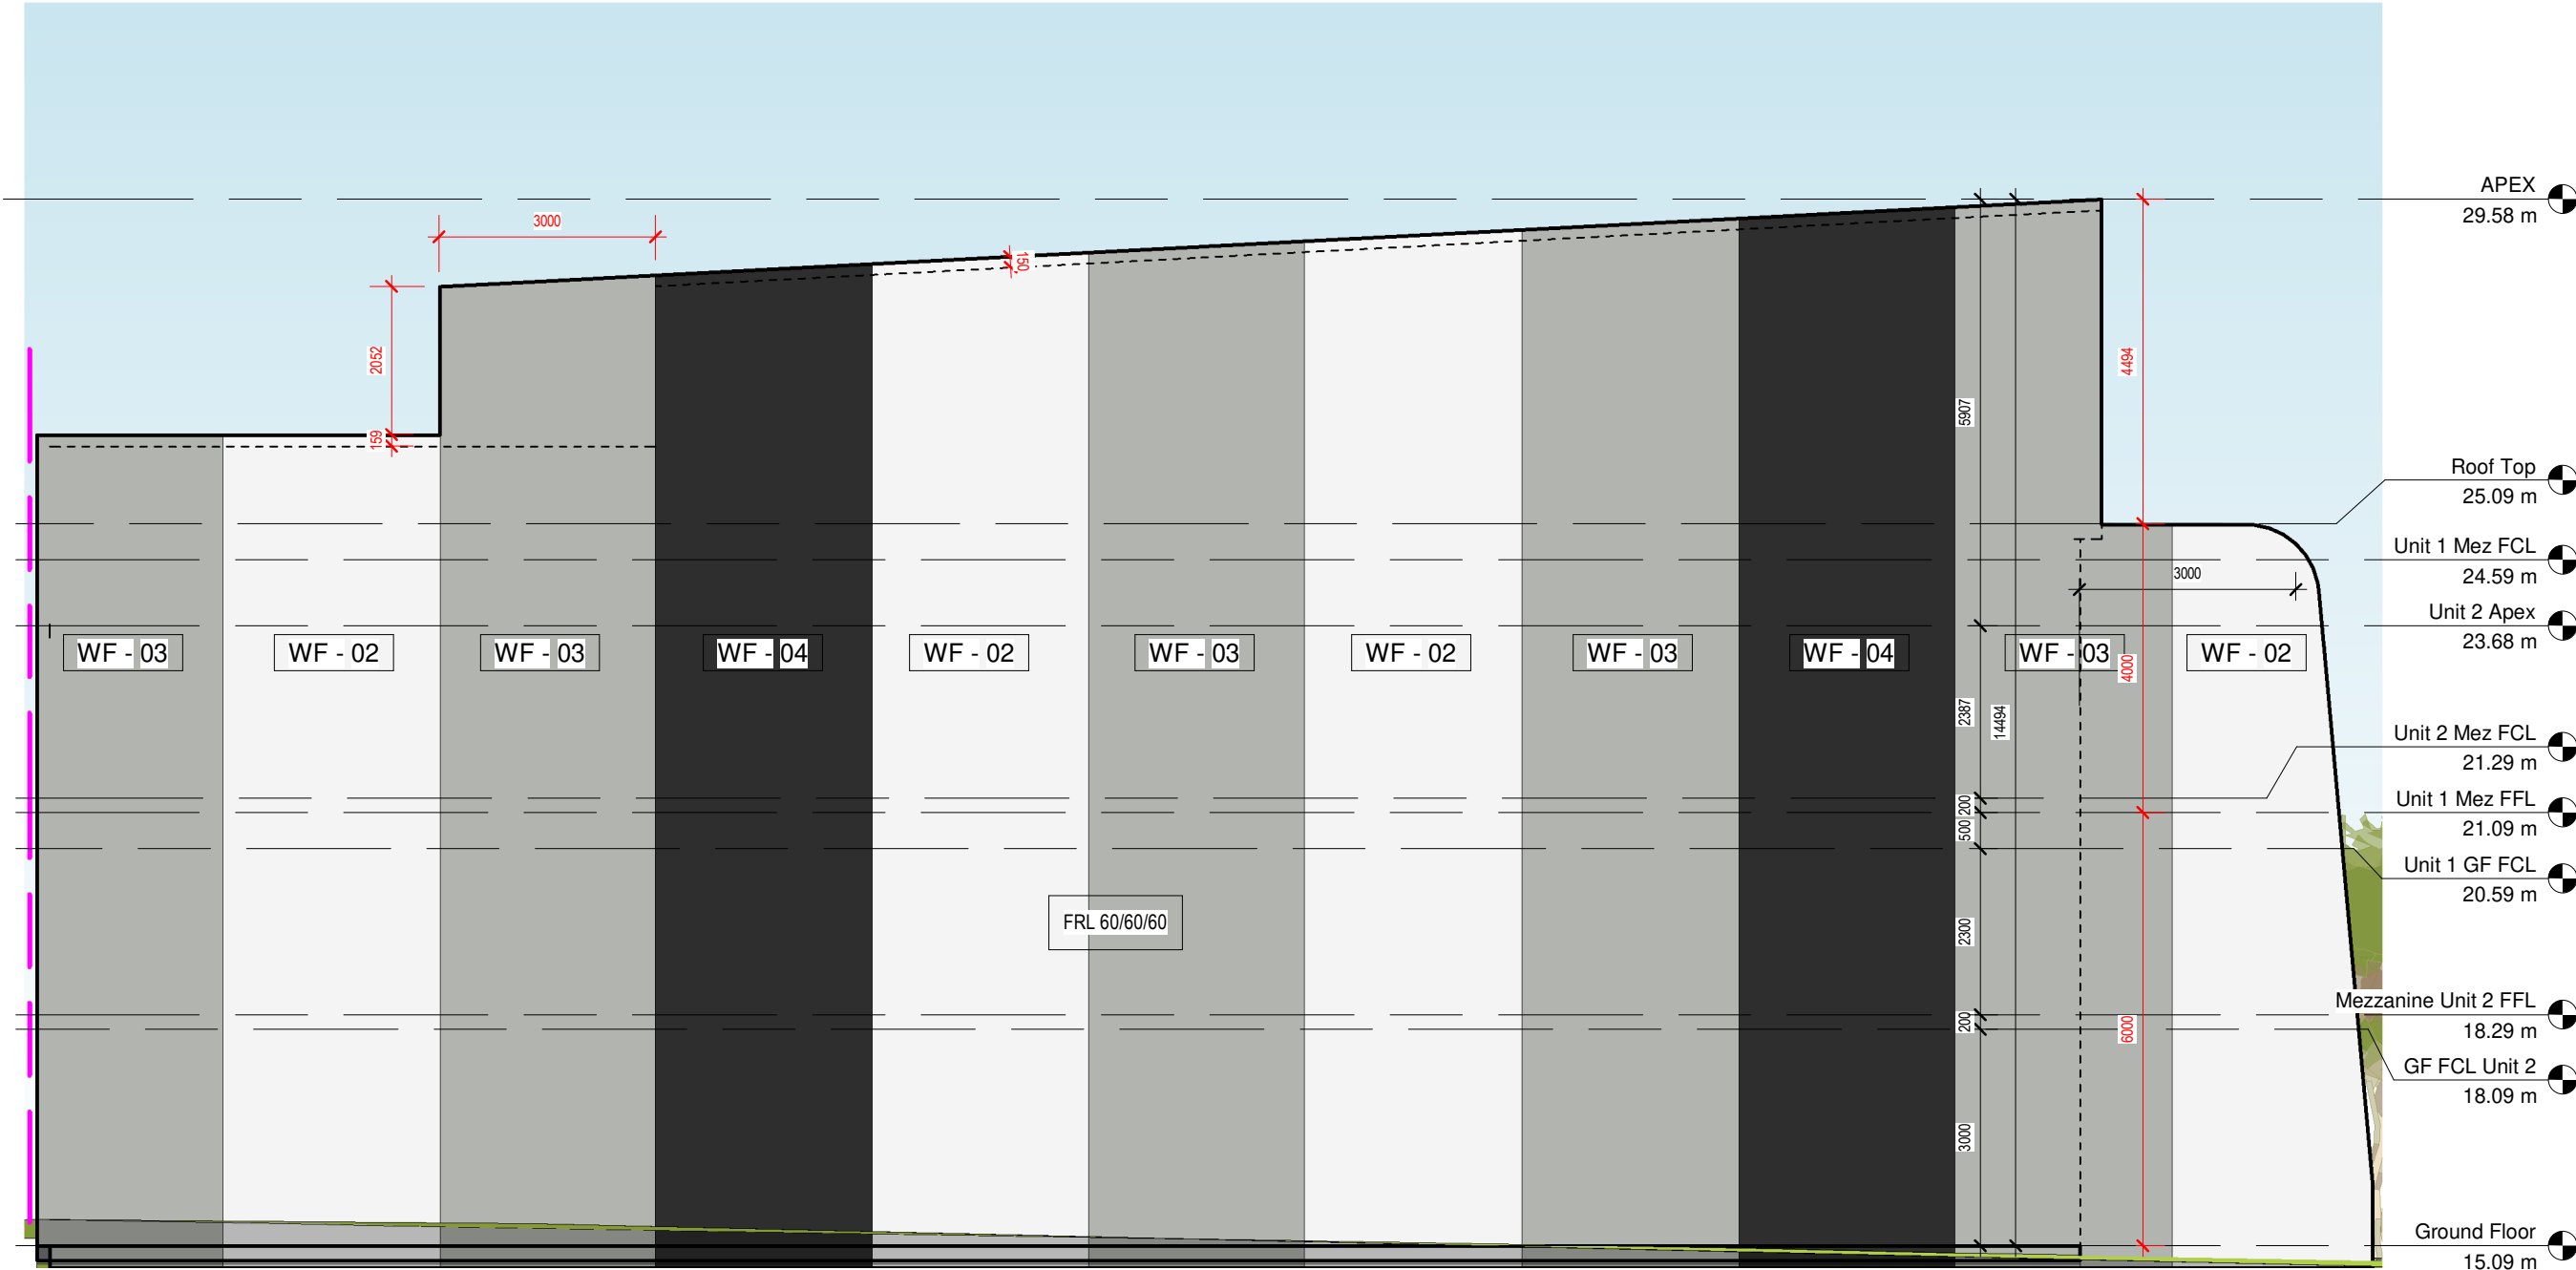

NOTES:

- LEVELS OF DWELLING TO BE CONFIRMED ON SITE PRIOR TO CONSTRUCTION.
- BUILDER TO CHECK AND CONFIRM ALL MEASUREMENTS PRIOR TO COMMENCEMENT OF CONSTRUCTION.
- DO NOT SCALE DRAWINGS. WRITTEN DIMENSIONS TAKE PRECEDENCE AT ALL TIMES.
- STORM WATER THROUGH P.V.C. PIPE TO LOCAL COUNCIL REGULATIONS.
- BUILDER TO ENSURE ALL RELEVANT SEARCHES HAVE BEEN CARRIED OUT REGARDING LOCATION OF EASEMENTS, STORM WATER & SEWER PRIOR TO CONSTRUCTION.

KEYPLAN:

No.	Description	Date
0	DA Drawings	2025/06/04
1	DA Drawings	2025/06/17
2	DA Drawings	2025/07/18

Client:

**Thompson Building Group -
Brad Thompson**

Project

Proposed Industrial Shed

Lot 1127, Aura Industrial Park, Coloundra South,
Queensland
Project Status

Concept Design

Drawing Title

Elevations

Scale: 1 : 100

Checked by FBH	Drawn by BJA	Issued Date 2025-07-18 4:53:14 PM
Project number 0000	Sheet No. A202	Rev No: 2




GRAPHIC SCALE: 1:100

MATERIAL LEGEND	
LEGEND	DESCRIPTION
WF - 01	RENDERED PAINT FINISH "NATURAL WHITE" - DULUX
WF - 02	Dulux Paint (Vivid White).
WF - 03	Dulux Paint (Shale Grey).
WF - 04	Dulux Paint (Monument).

CONCEPT DRAWINGS ONLY
NOT FOR CONSTRUCTION

PREPARED BY:

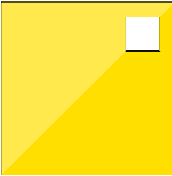


**ZEEN
DESIGN**

Ph - +61 404 803 720
Email: admin@zeendesign.com.au

QBCC Lic No. 15144100
VIC Lic No. DP-AD100029

©
THIS DRAWING REMAINS THE PROPERTY OF **ZEEN DESIGN** AND IS PROVIDED FOR THE USE AS DESCRIBED BELOW AND MAY NOT BE USED OR REPRODUCED IN WHOLE OR IN PART WITHOUT WRITTEN PERMISSION

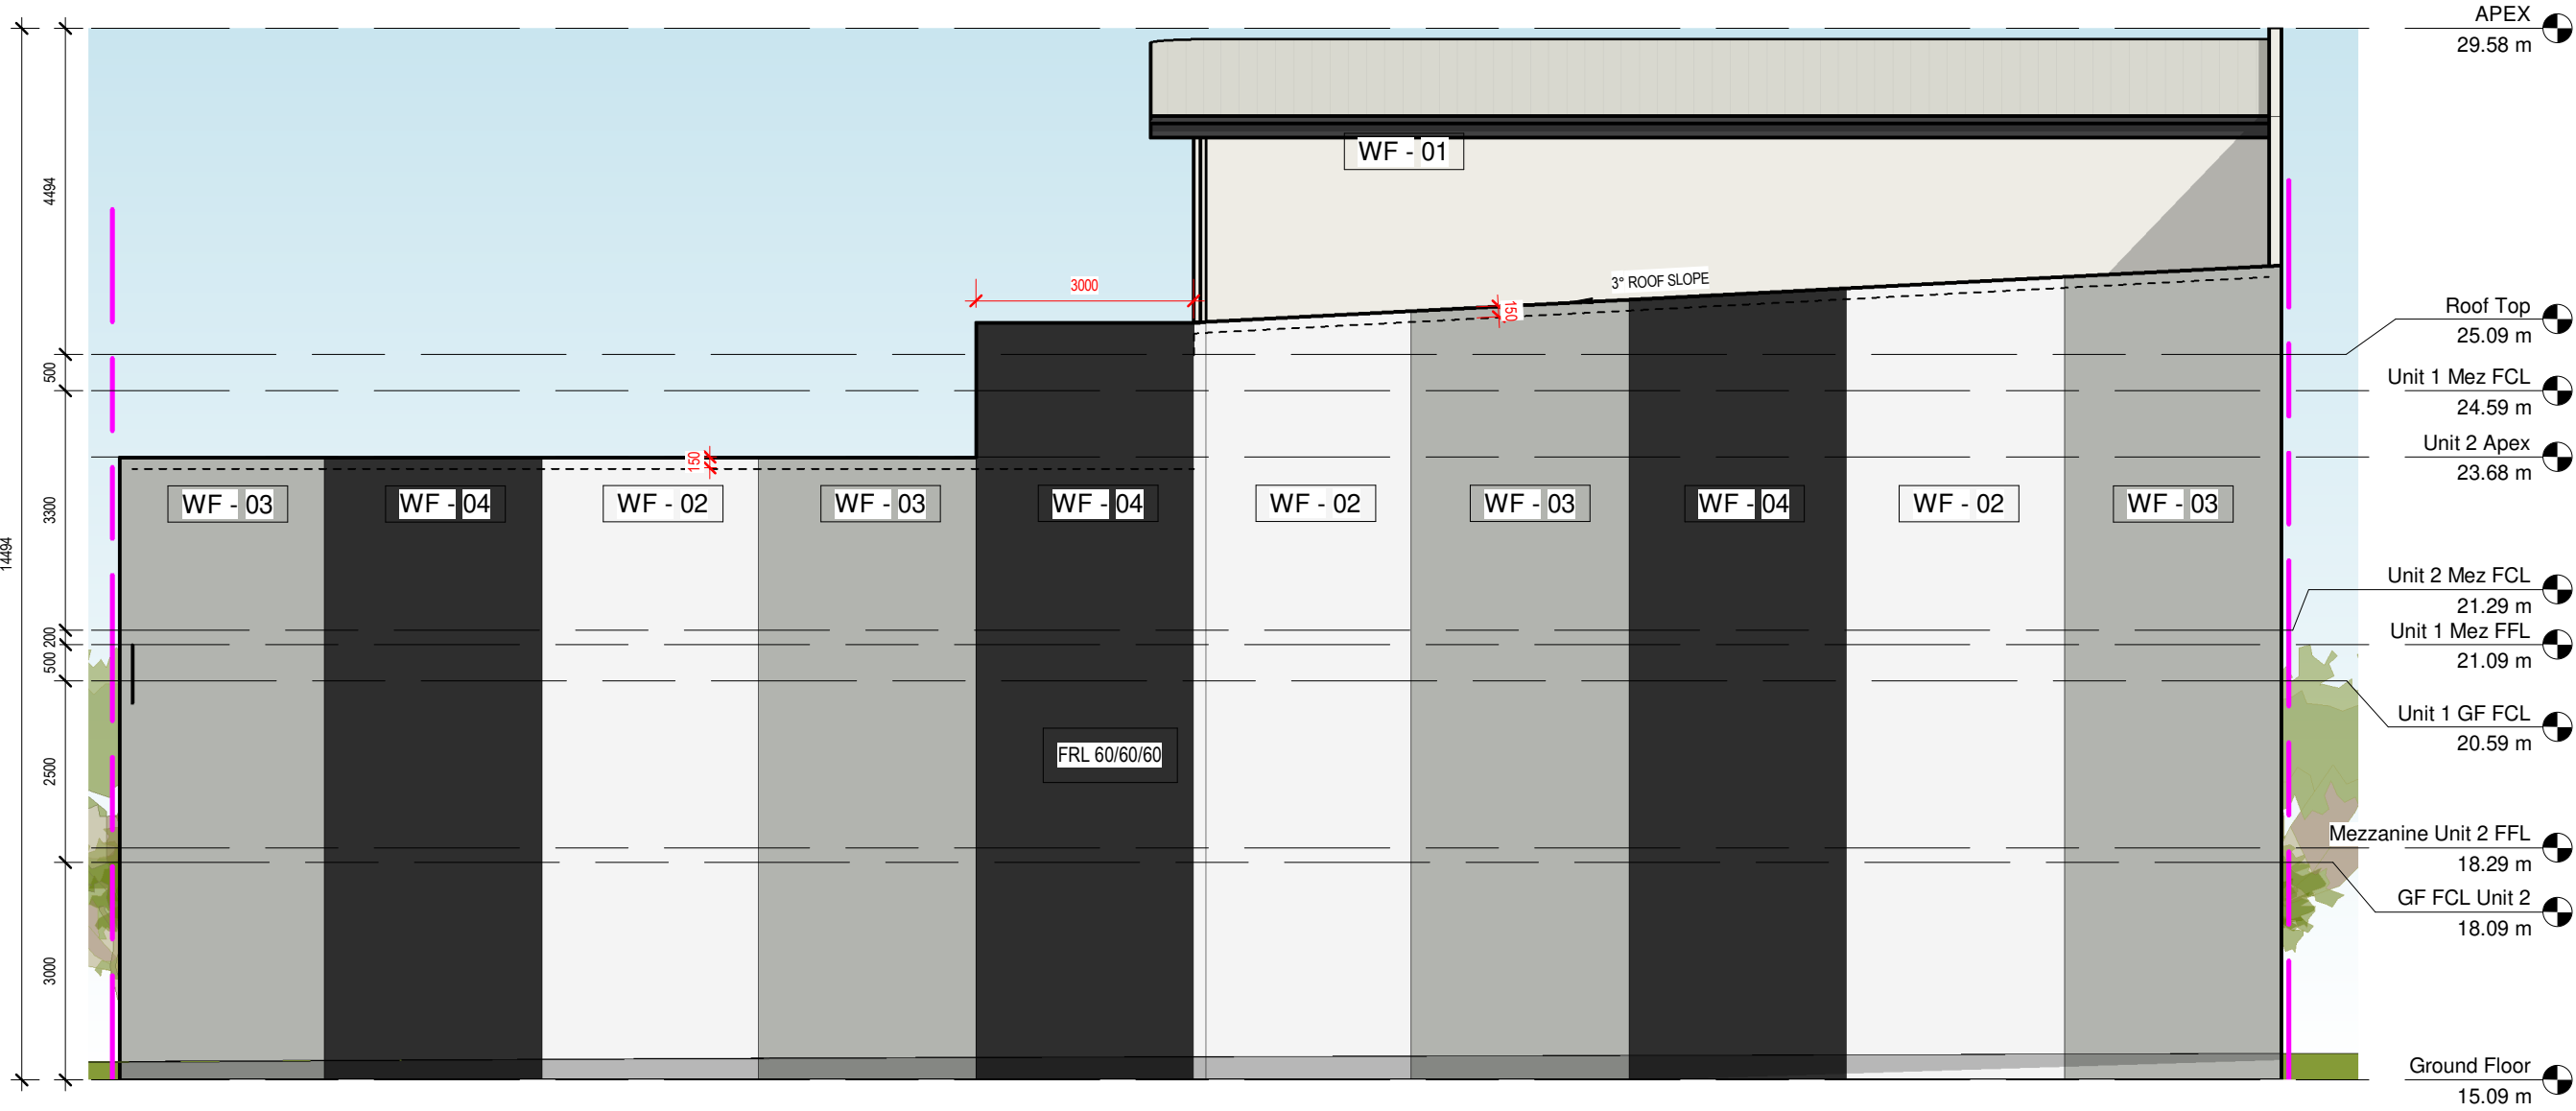

NOTES:

- LEVELS OF DWELLING TO BE CONFIRMED ON SITE PRIOR TO CONSTRUCTION.
- BUILDER TO CHECK AND CONFIRM ALL MEASUREMENTS PRIOR TO COMMENCEMENT OF CONSTRUCTION.
- DO NOT SCALE DRAWINGS. WRITTEN DIMENSIONS TAKE PRECEDENCE AT ALL TIMES.
- STORM WATER THROUGH P.V.C. PIPE TO LOCAL COUNCIL REGULATIONS.
- BUILDER TO ENSURE ALL RELEVANT SEARCHES HAVE BEEN CARRIED OUT REGARDING LOCATION OF EASEMENTS, STORM WATER & SEWER PRIOR TO CONSTRUCTION.

KEYPLAN:

No.	Description	Date
0	DA Drawings	2025/06/04
1	DA Drawings	2025/06/17
2	DA Drawings	2025/07/18

Client:

**Thompson Building Group -
Brad Thompson**

Project

Proposed Industrial Shed

Lot 1127, Aura Industrial Park, Coloundra South,
Queensland
Project Status

Concept Design

Drawing Title

Elevations

Scale: 1 : 100

Checked by FBH	Drawn by BJA	Issued Date 2025-07-18 4:53:17 PM
Project number 0000	Sheet No. A203	Rev No: 2

3

North Elevation

1 : 100




GRAPHIC SCALE: 1:100

MATERIAL LEGEND	
LEGEND	DESCRIPTION
WF - 01	RENDERED PAINT FINISH "NATURAL WHITE" - DULUX
WF - 02	Dulux Paint (Vivid White).
WF - 03	Dulux Paint (Shale Grey).
WF - 04	Dulux Paint (Monument).

CONCEPT DRAWINGS ONLY
NOT FOR CONSTRUCTION

PREPARED BY:

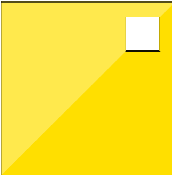


**ZEEN
DESIGN**

Ph - +61 404 803 720
Email: admin@zeendesign.com.au

QBCC Lic No. 15144100
VIC Lic No. DP-AD100029

©
THIS DRAWING REMAINS THE PROPERTY OF **ZEEN DESIGN** AND IS PROVIDED FOR THE USE AS DESCRIBED BELOW AND MAY NOT BE USED OR REPRODUCED IN WHOLE OR IN PART WITHOUT WRITTEN PERMISSION

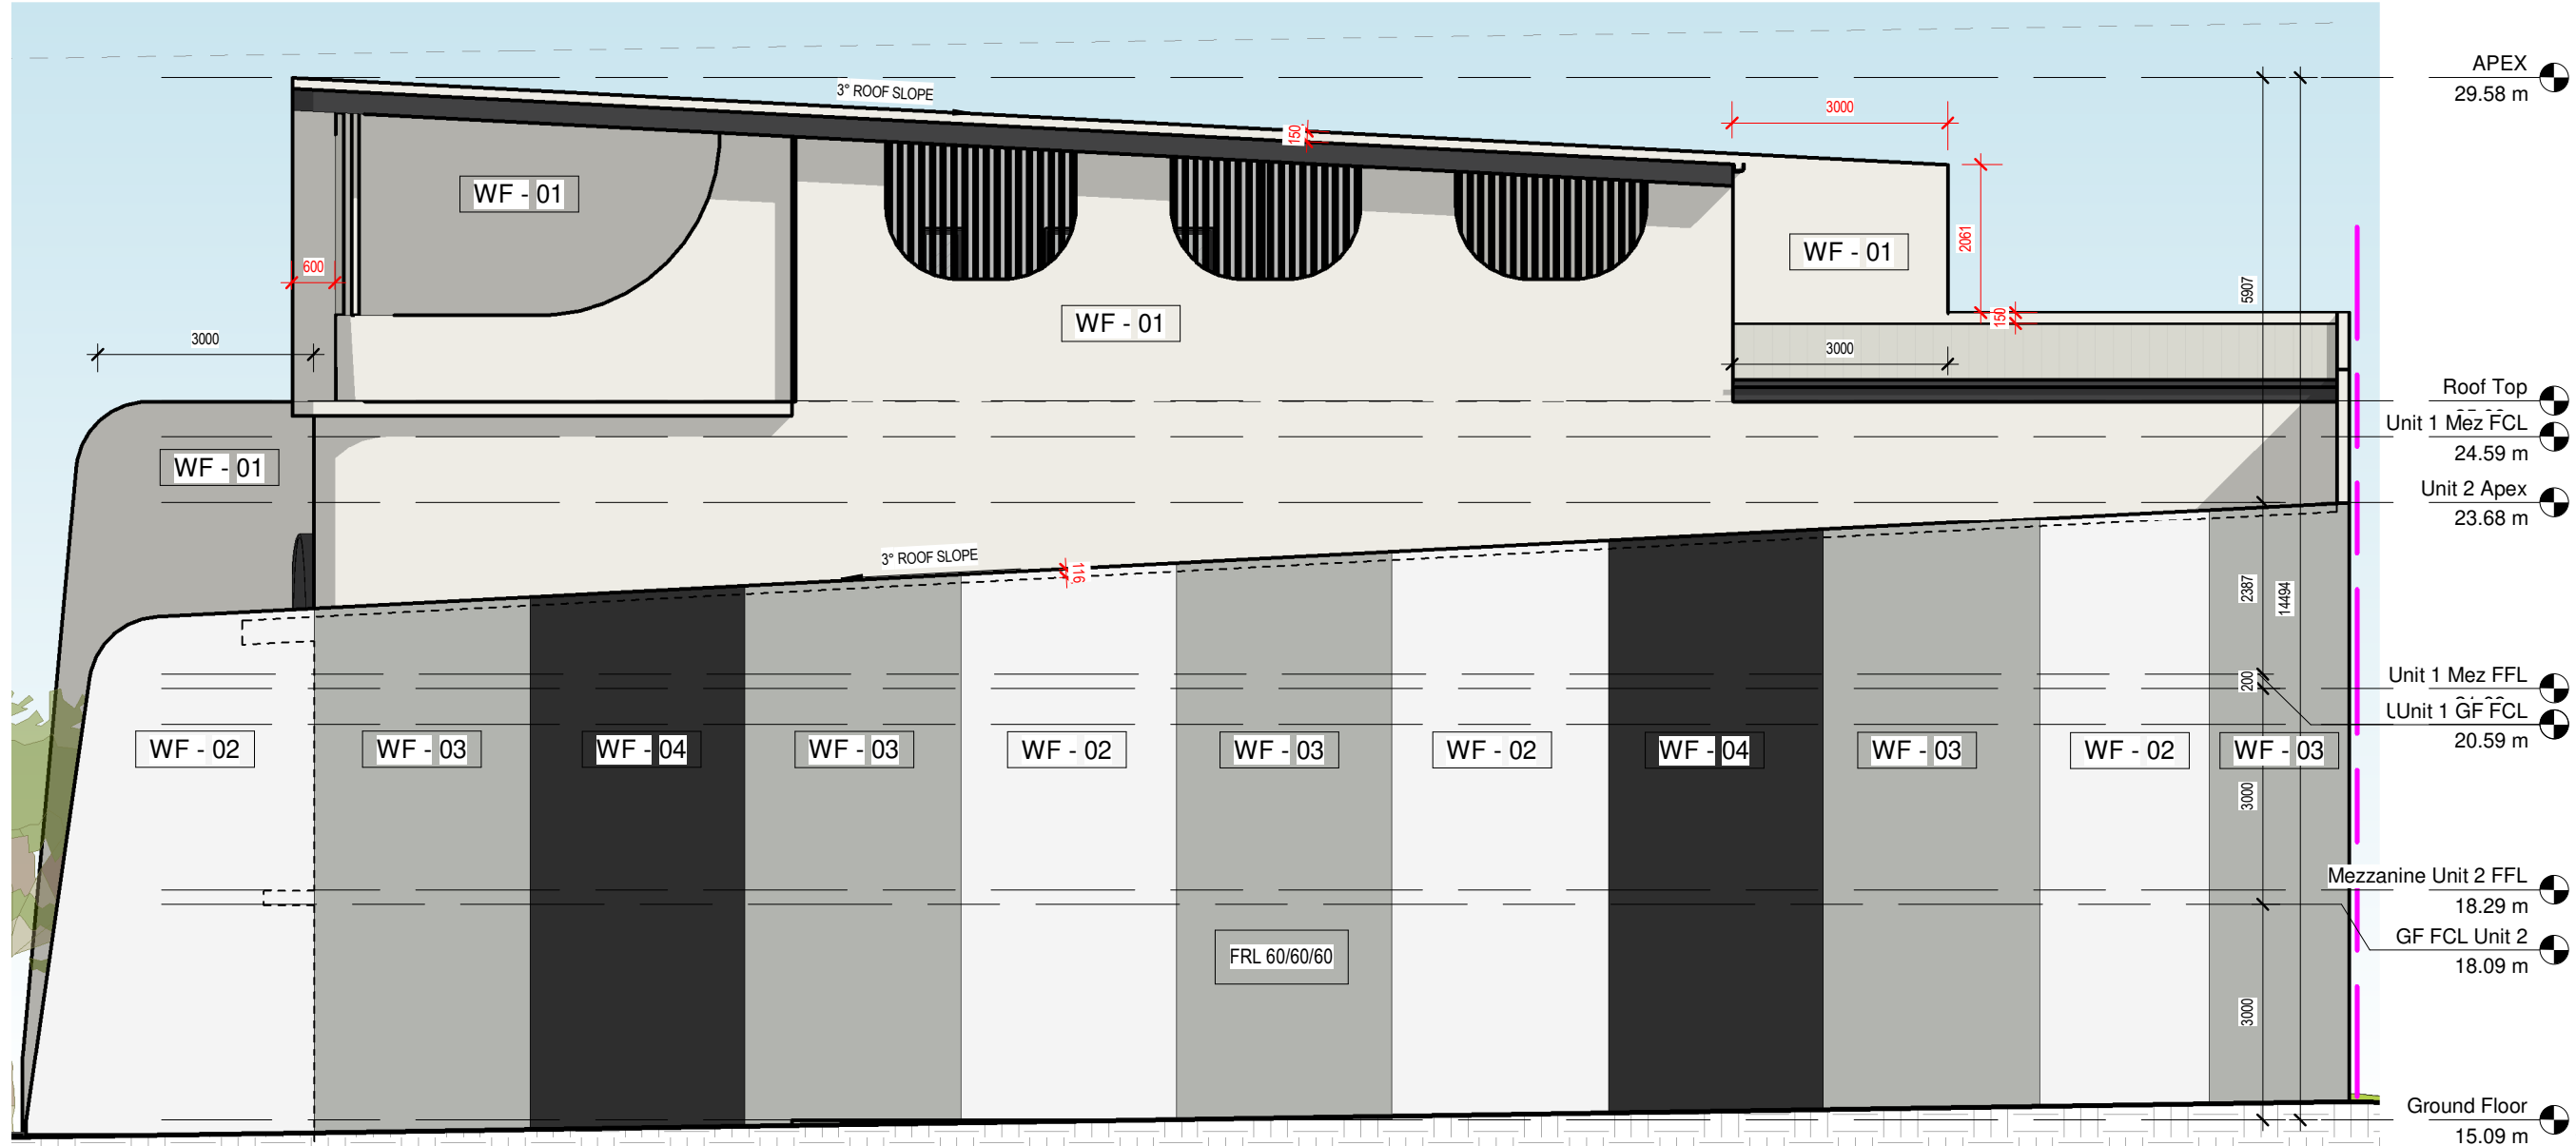

NOTES:

- LEVELS OF DWELLING TO BE CONFIRMED ON SITE PRIOR TO CONSTRUCTION.
- BUILDER TO CHECK AND CONFIRM ALL MEASUREMENTS PRIOR TO COMMENCEMENT OF CONSTRUCTION.
- DO NOT SCALE DRAWINGS. WRITTEN DIMENSIONS TAKE PRECEDENCE AT ALL TIMES.
- STORM WATER THROUGH P.V.C. PIPE TO LOCAL COUNCIL REGULATIONS.
- BUILDER TO ENSURE ALL RELEVANT SEARCHES HAVE BEEN CARRIED OUT REGARDING LOCATION OF EASEMENTS, STORM WATER & SEWER PRIOR TO CONSTRUCTION.

KEYPLAN:

No.	Description	Date
0	DA Drawings	2025/06/04
1	DA Drawings	2025/06/17
2	DA Drawings	2025/07/18

Client:

**Thompson Building Group -
Brad Thompson**

Project

Proposed Industrial Shed

Lot 1127, Aura Industrial Park, Coloundra South,
Queensland
Project Status

Concept Design

Drawing Title

Elevations

Scale: 1 : 100

Checked by FBH	Drawn by BJA	Issued Date 2025-07-18 4:53:19 PM
Project number 0000	Sheet No. A204	Rev No: 2



GRAPHIC SCALE: 1:100

4

EAST ELEVATION

1 : 100

- NOTES:
- LEVELS OF DWELLING TO BE CONFIRMED ON SITE PRIOR TO CONSTRUCTION.
 - BUILDER TO CHECK AND CONFIRM ALL MEASUREMENTS PRIOR TO COMMENCEMENT OF CONSTRUCTION.
 - DO NOT SCALE DRAWINGS. WRITTEN DIMENSIONS TAKE PRECEDENCE AT ALL TIMES.
 - STORM WATER THROUGH P.V.C. PIPE TO LOCAL COUNCIL REGULATIONS.
 - BUILDER TO ENSURE ALL RELEVANT SEARCHES HAVE BEEN CARRIED OUT REGARDING LOCATION OF EASEMENTS, STORM WATER & SEWER PRIOR TO CONSTRUCTION.

KEYPLAN:

No.	Description	Date
0	DA Drawings	2025/06/04
1	DA Drawings	2025/06/17
2	DA Drawings	2025/07/18

Client:
Thompson Building Group - Brad Thompson


Project
Proposed Industrial Shed

Lot 1127, Aura Industrial Park, Coloundra South, Queensland
Project Status
Concept Design


Drawing Title

Sections

Scale: 1 : 100		
Checked by FBH	Drawn by BJA	Issued Date 2025-07-18 4:53:20 PM
Project number 0000	Sheet No. A300	Rev No: 2

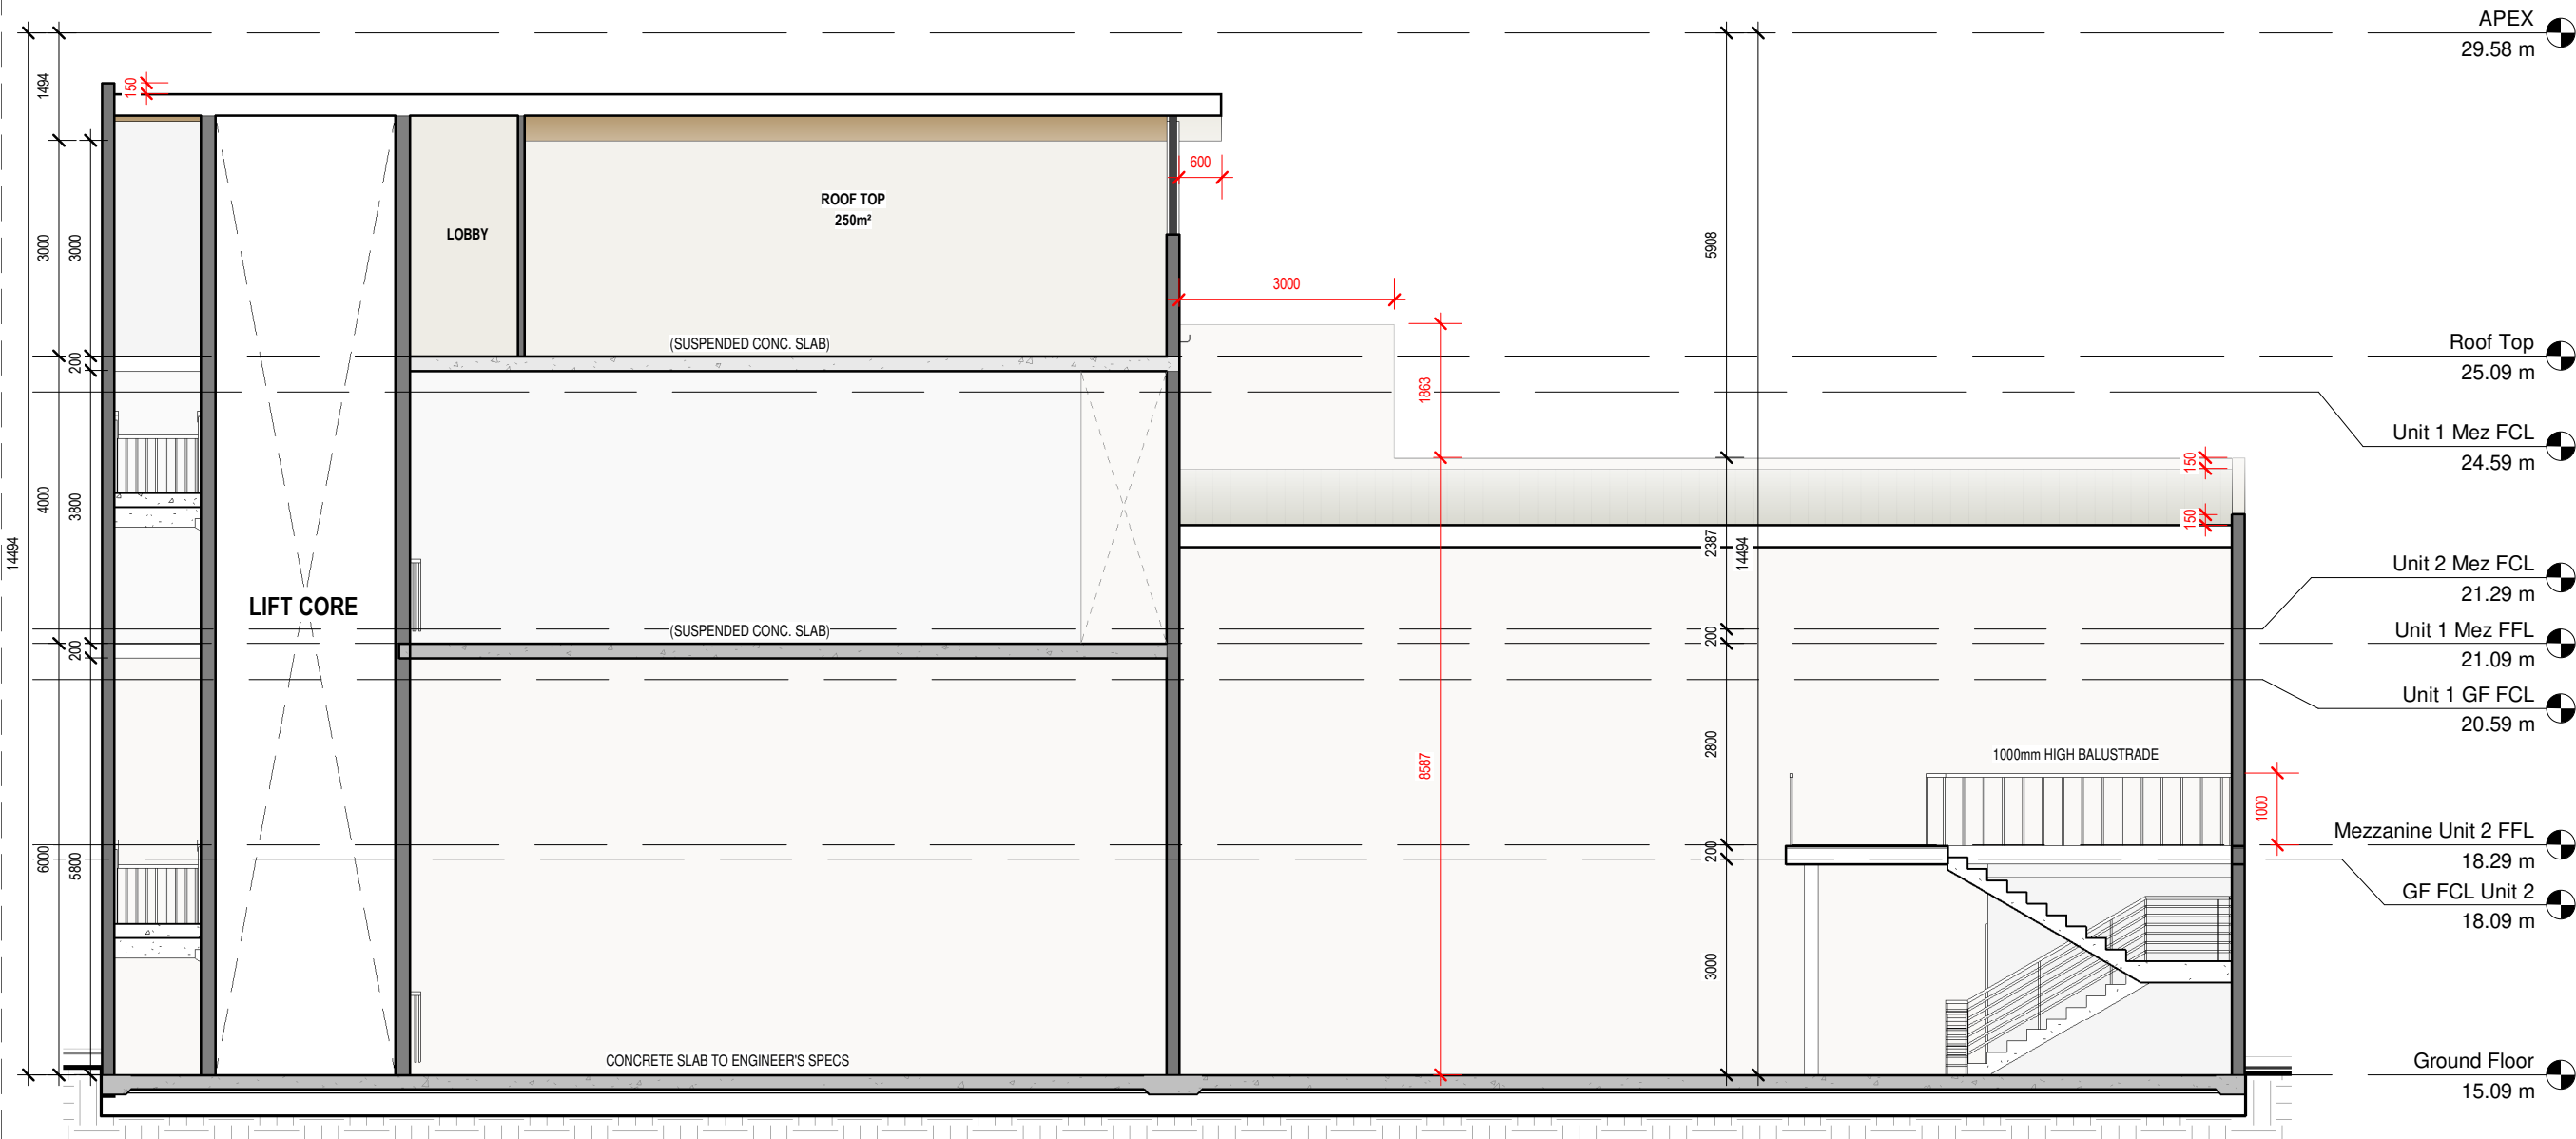

1 Section 1
1 : 100

 



©
THIS DRAWING REMAINS THE PROPERTY OF ZEEN DESIGN AND IS PROVIDED FOR THE USE AS DESCRIBED BELOW AND MAY NOT BE USED OR REPRODUCED IN WHOLE OR IN PART WITHOUT WRITTEN PERMISSION

NOTES:

- LEVELS OF DWELLING TO BE CONFIRMED ON SITE PRIOR TO CONSTRUCTION.
- BUILDER TO CHECK AND CONFIRM ALL MEASUREMENTS PRIOR TO COMMENCEMENT OF CONSTRUCTION.
- DO NOT SCALE DRAWINGS. WRITTEN DIMENSIONS TAKE PRECEDENCE AT ALL TIMES.
- STORM WATER THROUGH P.V.C. PIPE TO LOCAL COUNCIL REGULATIONS.
- BUILDER TO ENSURE ALL RELEVANT SEARCHES HAVE BEEN CARRIED OUT REGARDING LOCATION OF EASEMENTS, STORM WATER & SEWER PRIOR TO CONSTRUCTION.

KEYPLAN:

No.	Description	Date
0	DA Drawings	2025/06/04
1	DA Drawings	2025/06/17
2	DA Drawings	2025/07/18

Client:

Thompson Building Group -
Brad Thompson

Project

Proposed Industrial Shed

Lot 1127, Aura Industrial Park, Coloundra South,
Queensland
Project Status


Concept Design

Drawing Title

Sections

Scale: 1 : 100

Checked by FBH	Drawn by BJA	Issued Date 2025-07-18 4:53:21 PM
Project number 0000	Sheet No. A301	Rev No: 2

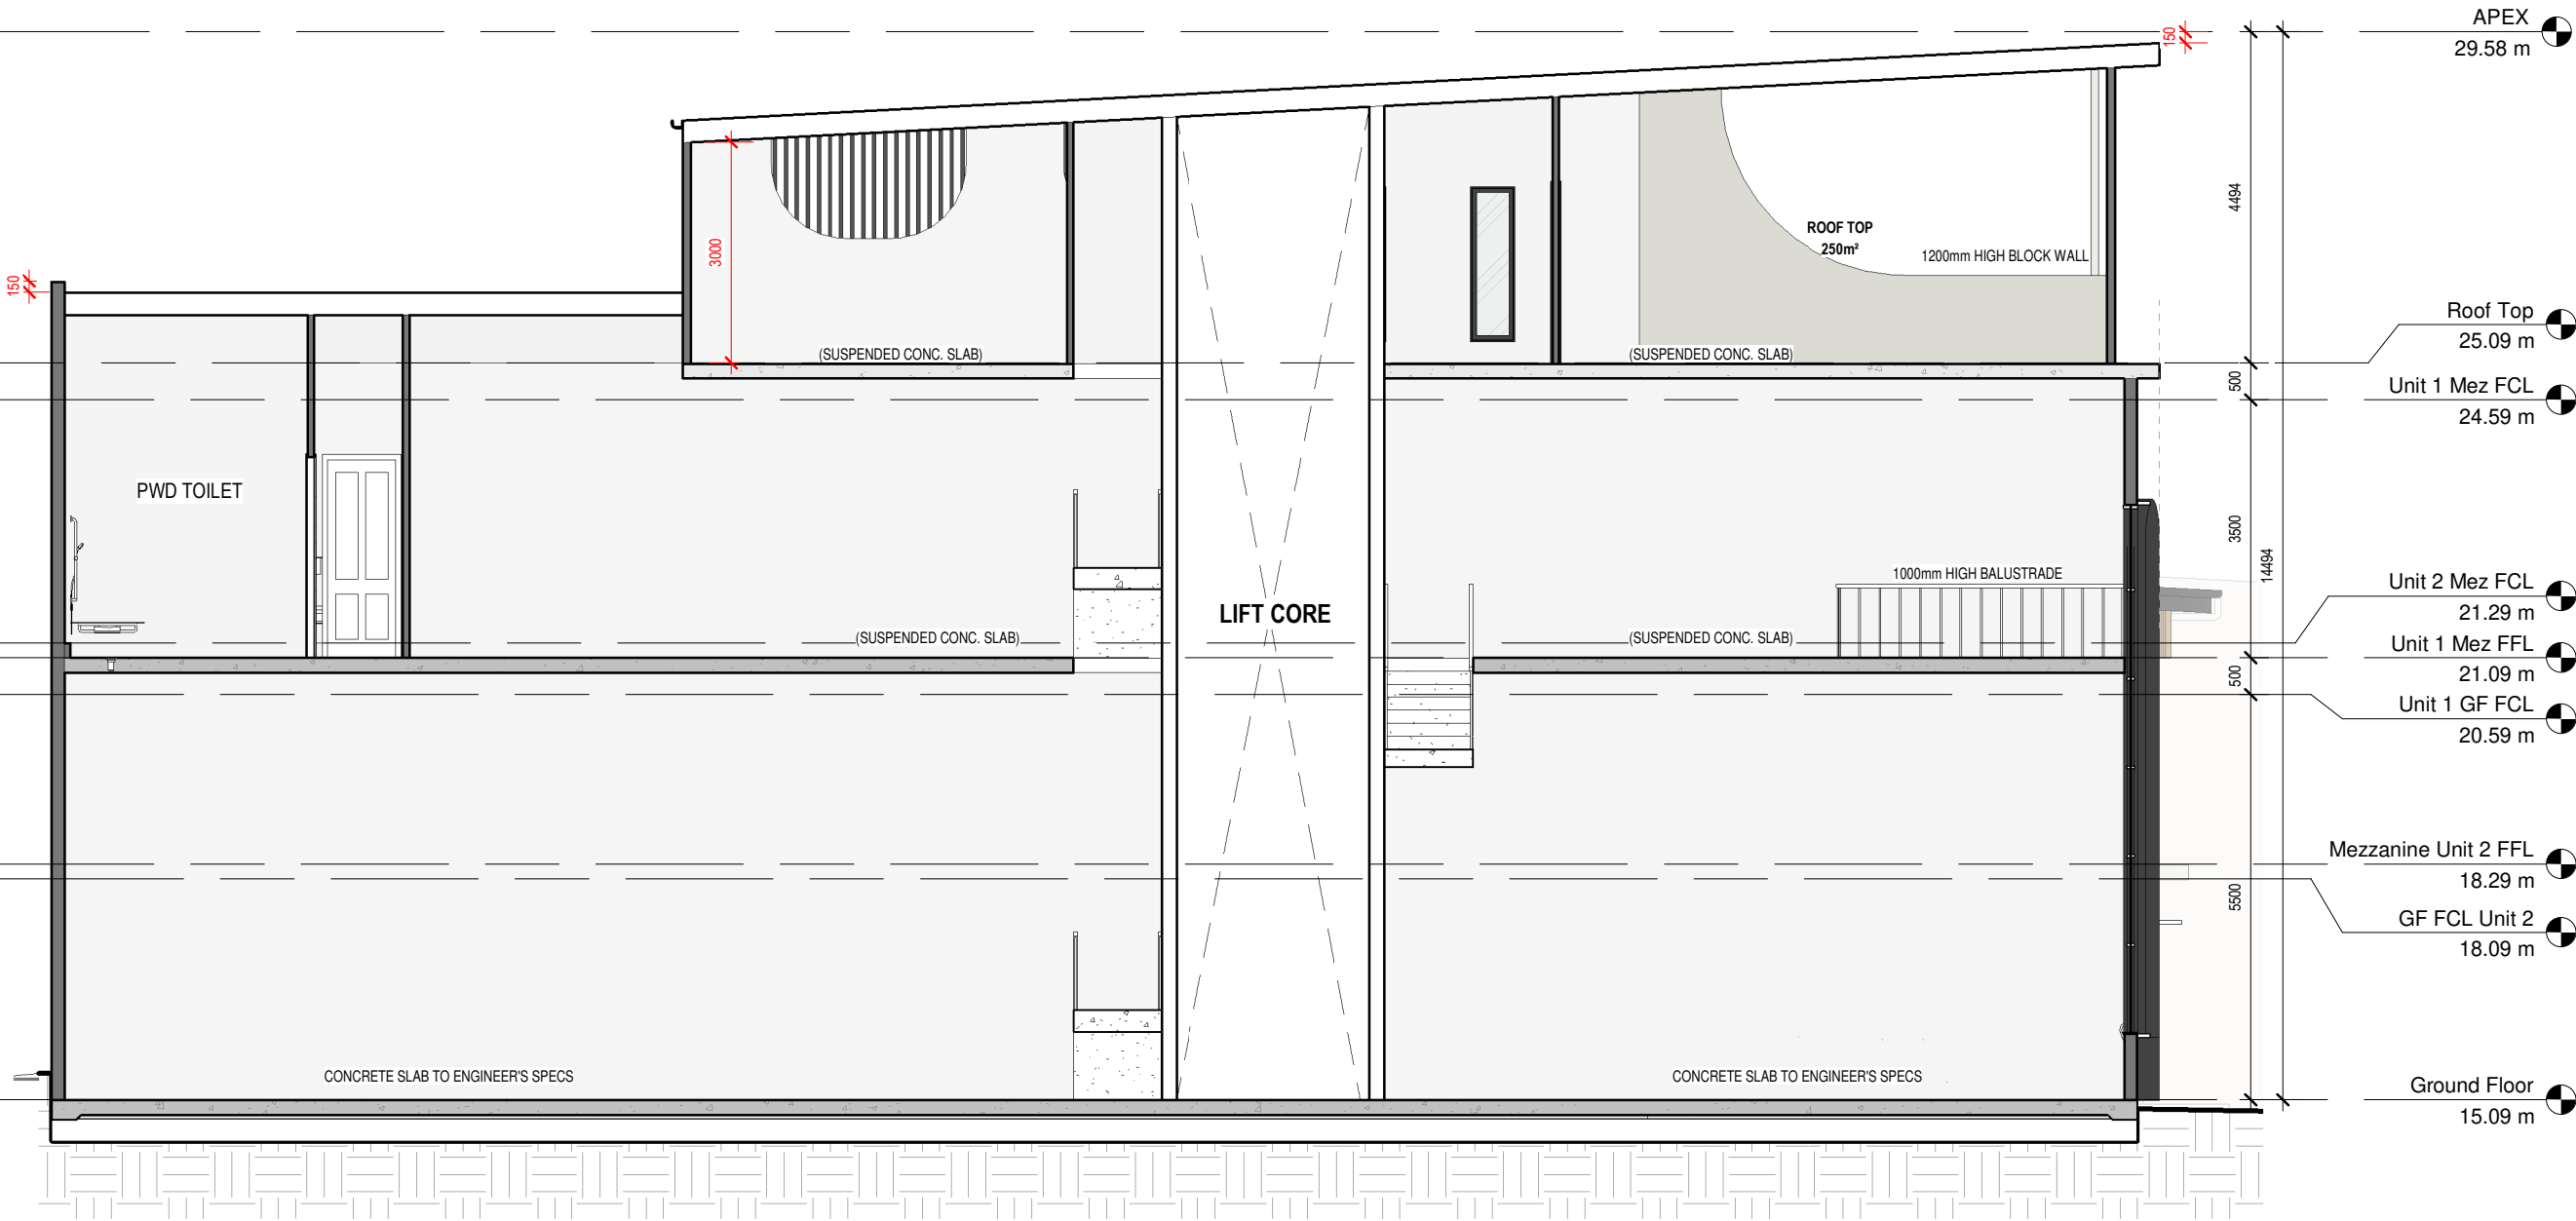

2 Section 2
1 : 100

