

PROPERTY DESCRIPTION

LOT 1 on RP184067
COUNCIL: LOGAN CITY COUNCIL

DEVELOPMENT STATISTICS
STAGE 2

TOTAL SITE AREA 6,922m²

BUILDING 1
GROUND - 700m2
LEVEL 1 - 465m2
BUILDING 2
GROUND - 1540m2
LEVEL 1 - 295m2
TOTAL - 3000m2

CAR PARKING
STAGE 2 PROVIDED 99 bays



STAGE 1
CHILDCARE
(By Others)

PLANS AND DOCUMENTS
referred to in the PDA
DEVELOPMENT APPROVAL

Approval no: DEV2021/1229/10
Date: 2 December 2025



Queensland
Government

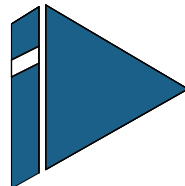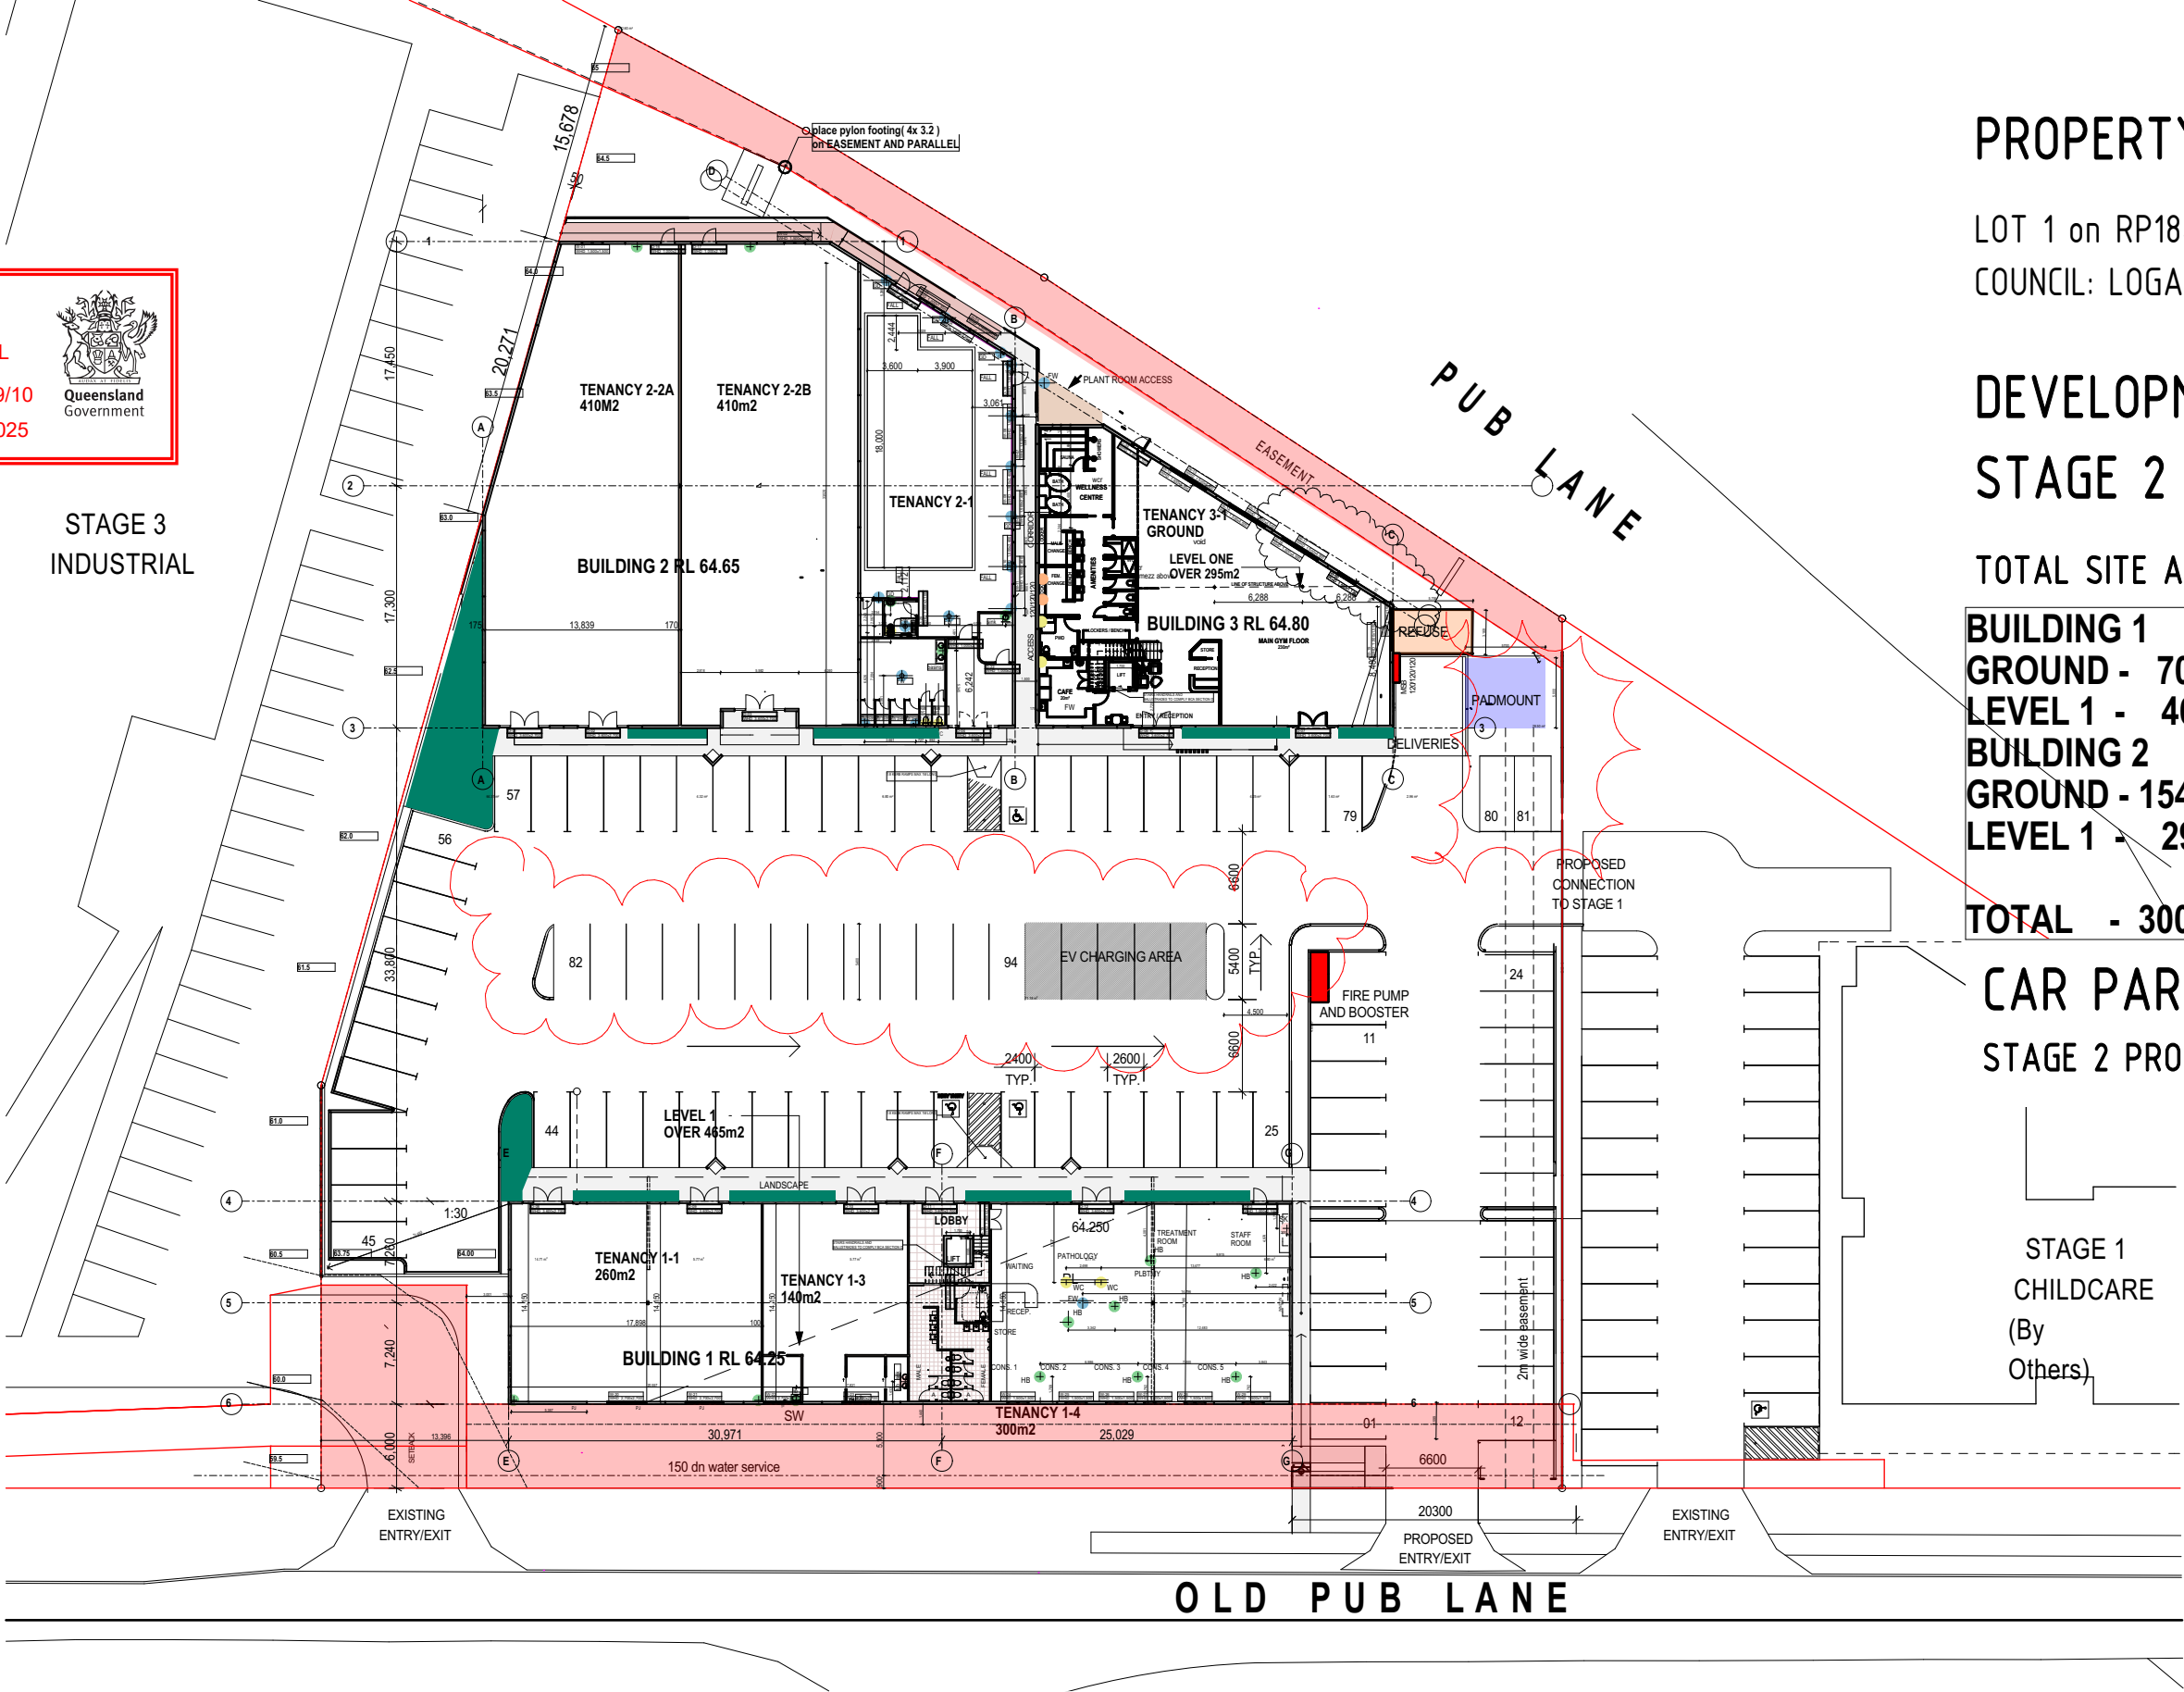

Interworks
Architects

6 211 LOGAN RD
WOOLLOONGABBA 4102

TEL: (07) 3211 3553
www.interworks.com.au

BUILDER TO NOTE: PRIOR
TO SITE START RESURVEY
THE SITE BOUNDARIES
AND EXISTING BUILDINGS
AND ADVISE THE
ARCHITECT OF ANY SET
OUT DIMENSIONAL
DISCREPANCIES.

PROJECT
OLD PUB LANE
GREENBANK
CLIENT
CK GREEN B
PTY LTD

DRAWING TITLE

SITE PLAN
DRAWING No.
WD 1.01

SCALE

1:500 @ A3
REVISION
F

REV	DATE	NOTE
F	16/06/25	TRAFFIC
E	21/02/25	SERVICES SPATIAL S SHOWN
D	03/12/24	MINOR BDY AMEND
C	25/11/24	B3 LEVEL 64.8
B	30/10/24	CLOUDED WALLS B3