


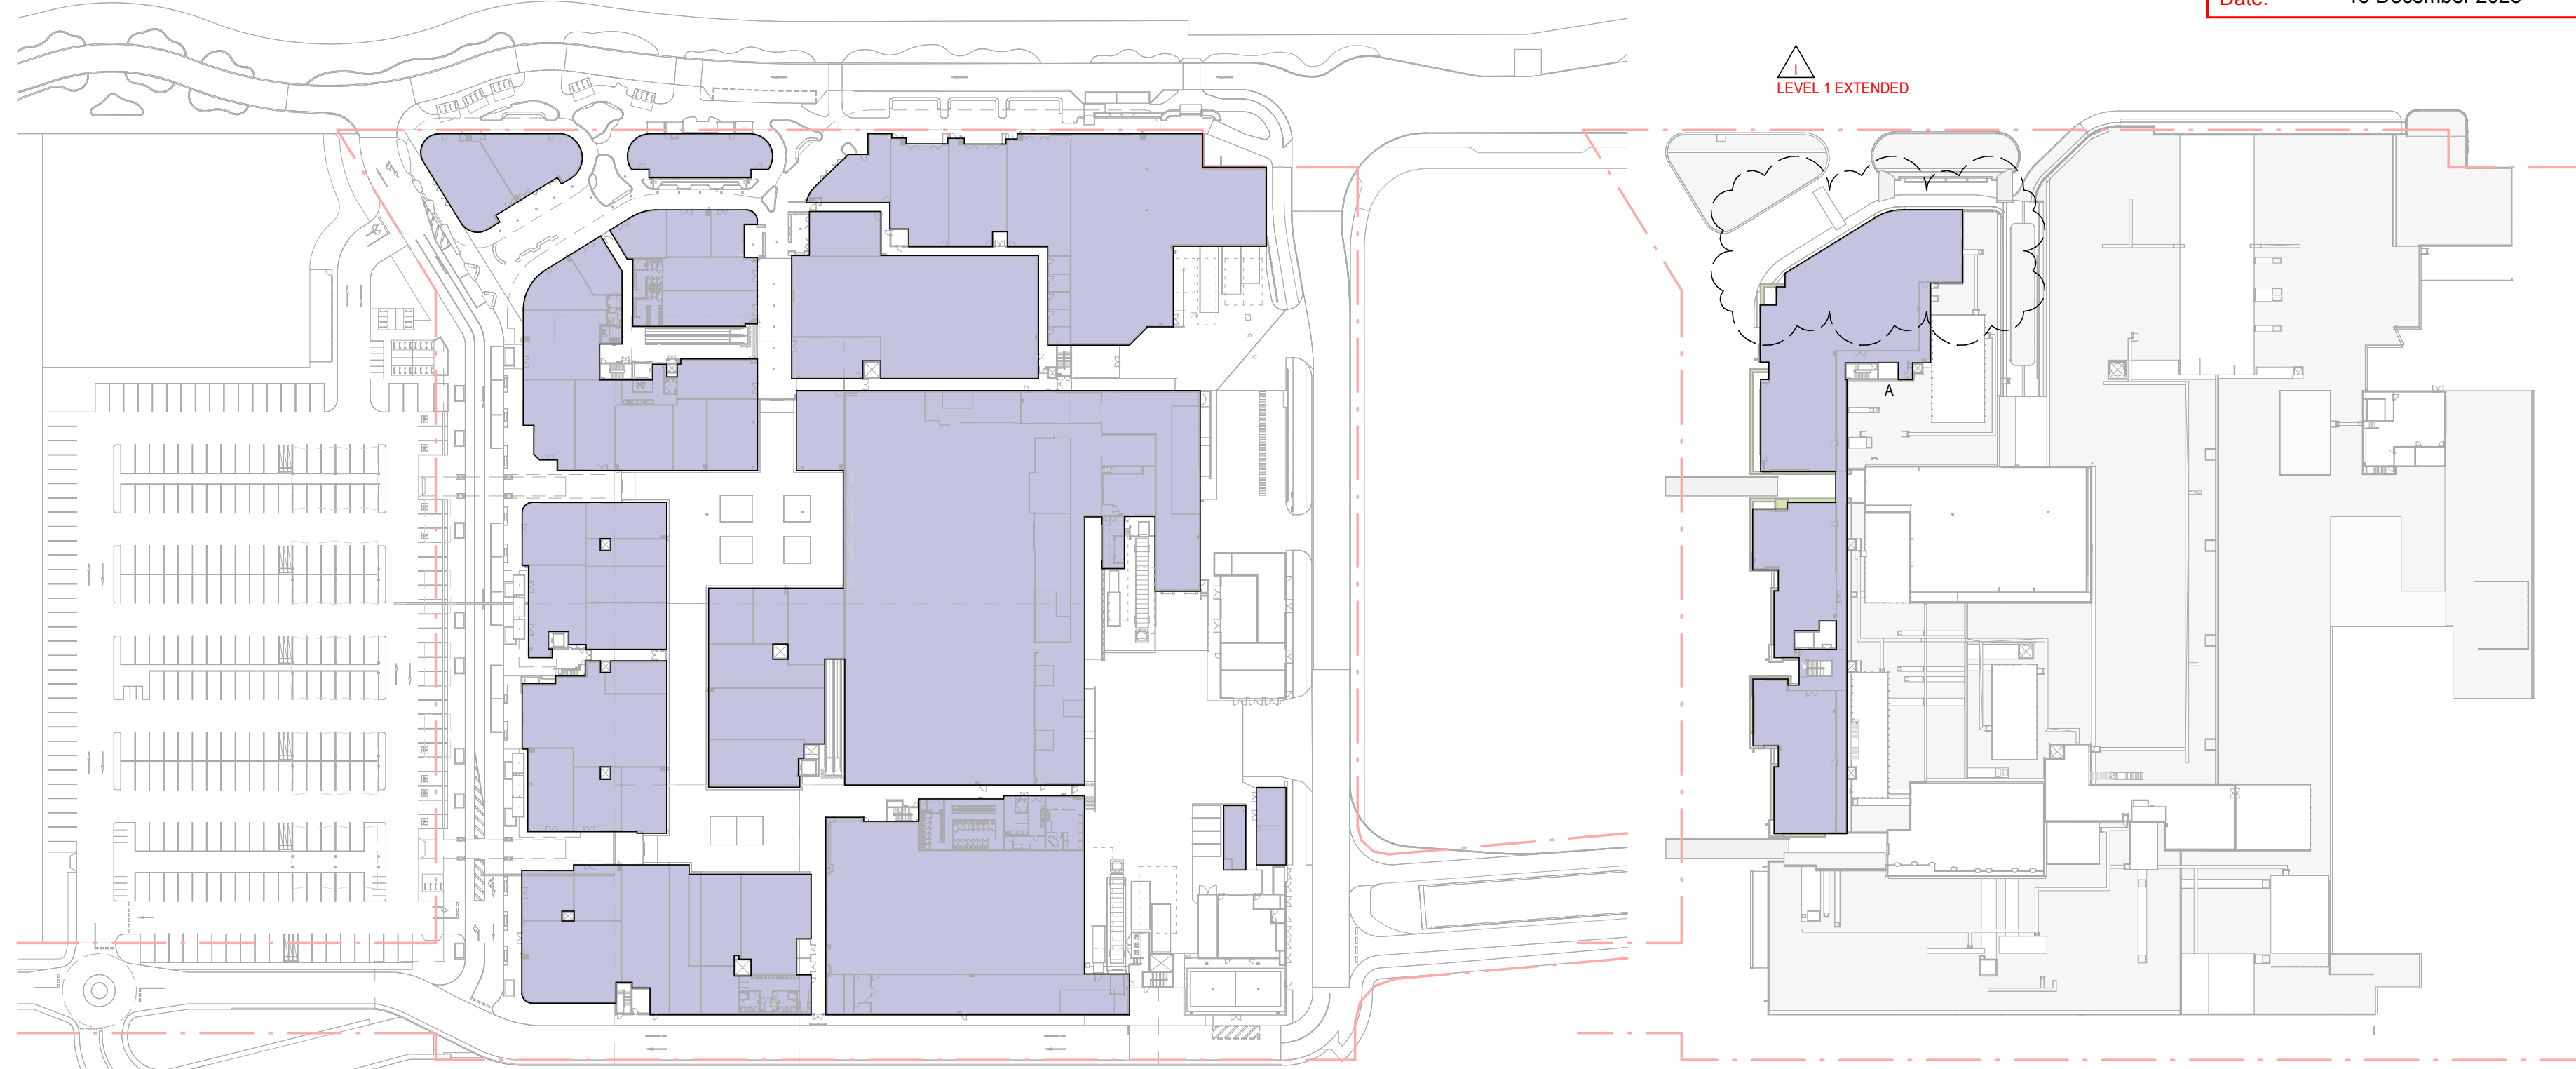


1 GROUND GFA PLAN

A-DA-110/ 1 : 1000

2 LEVEL 1 GFA PLAN

A-DA-110/ 1 : 1000

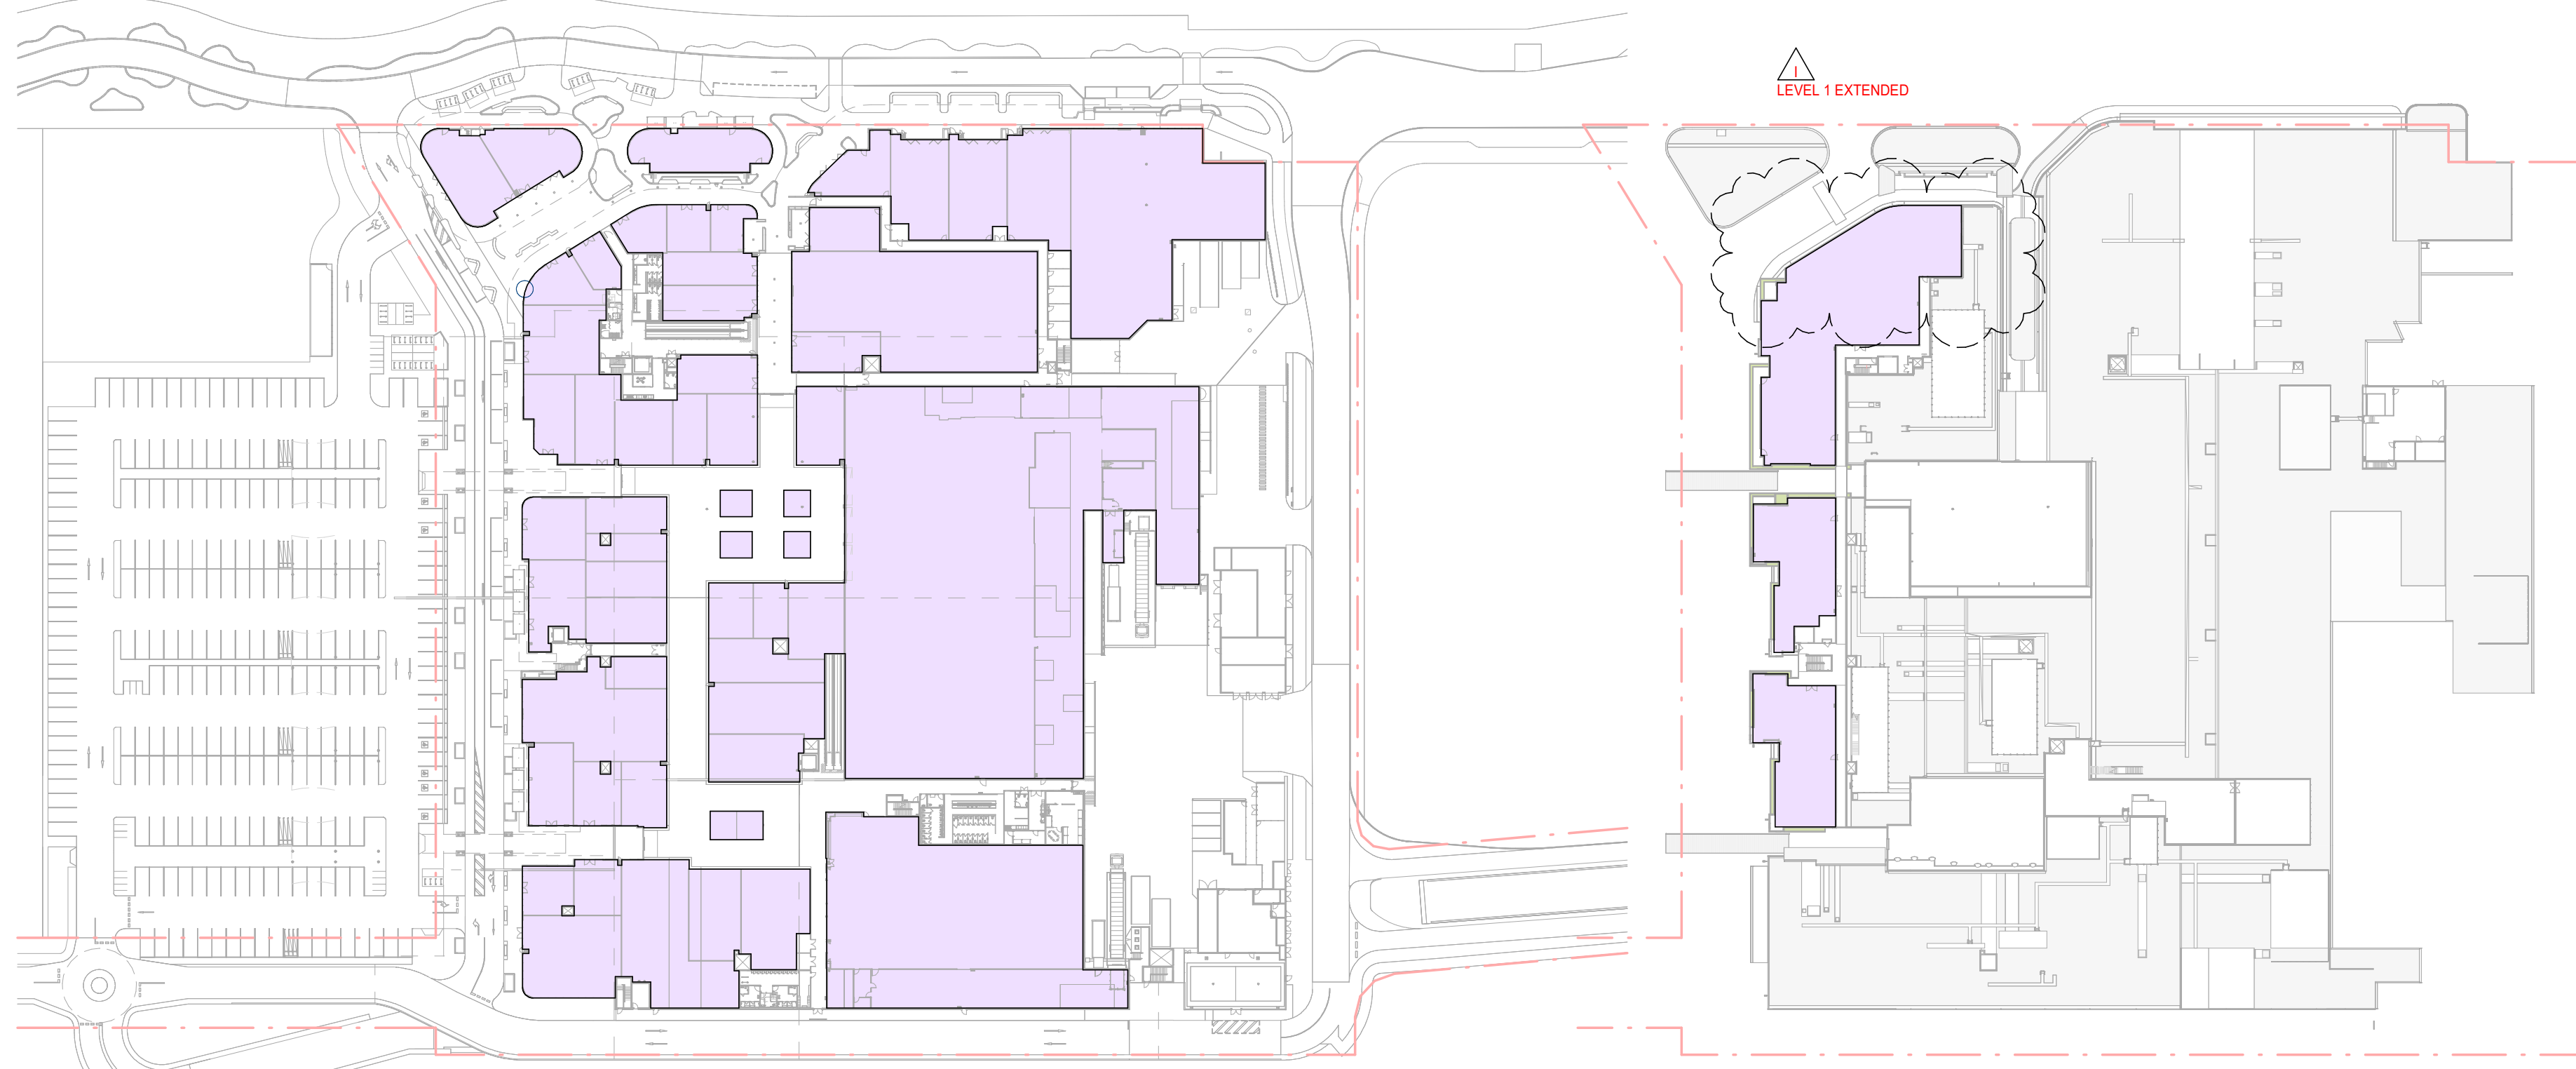

4 GROUND GLAR PLAN

A-DA-110/ 1 : 1000

5 LEVEL 1 NLA PLAN

A-DA-110/ 1 : 1000


Rev.	Date	Description	Iss.	Appr.
S	29-11-24	WIP	GC	GC
C	04-12-24	AREA MEASUREMENT UPDATE	MM	GC
D	06-12-24	WIP	MM	GC
E	13-12-24	WIP	MM	GC
F	17-12-24	WIP	MM	GC
G	18-12-24	DA ISSUE	MM	GC
H	17-04-25	DA RFI UPDATE	MM	GC
I	18-11-2025	DA AMENDMENT ISSUE	MM	GC

Do not scale this drawing. Verify all dimensions on site before commencing any work. Copyright © 2026Buchan. This drawing remains the property of The Buchan Group Australia Pty Ltd. Reproduction in whole or in part without prior consent is forbidden.

File
\\ACCDocs\\Buchan\\240206-R24-Aura_Town_Centre\\

Project
AURA TOWN CENTRE
STAGE 1

Project Number
240206

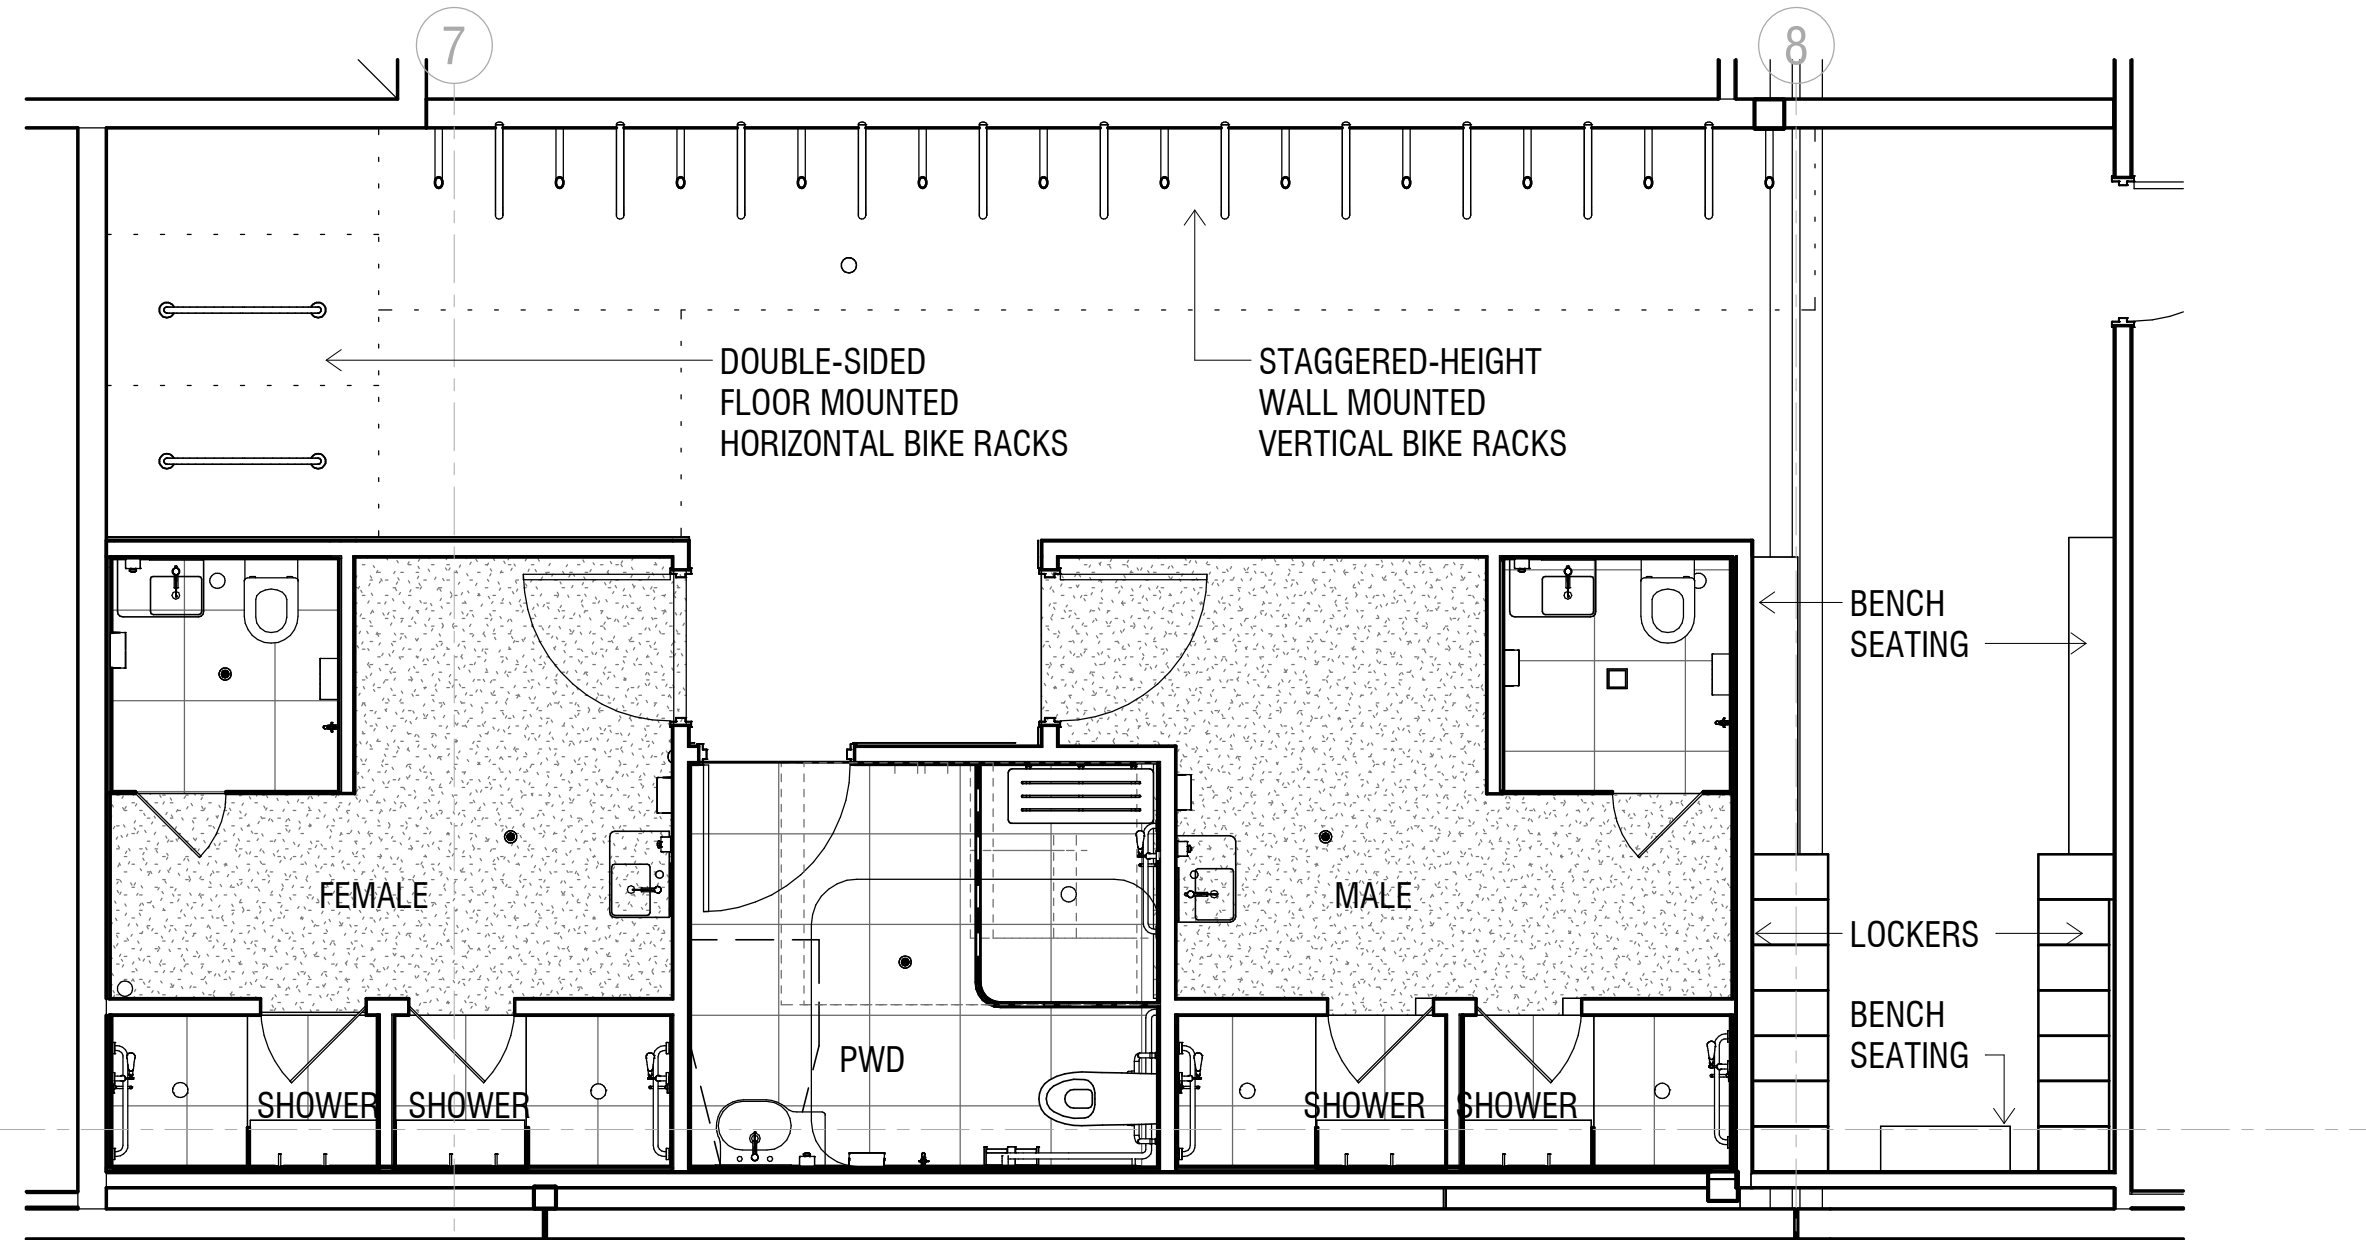

3 END OF TRIP FACILITIES - PLAN

A-DA-100/ 1 : 50

GFA SUMMARY

GROUND FLOOR
LEVEL 1

TOTAL

STAGE 1A + 1B

15,450 m²

2,055 m²

17,505 m²

GLAR / NLA SUMMARY

GROUND FLOOR (GLAR)
LEVEL 1 (NLA)

TOTAL (HYBRID)

STAGE 1A + 1B

14,570 m²

1,690 m²

16,260 m²

PARKING SUMMARY

STAGE 1 - BASEMENT
STAGE 1 - GROUND

TOTAL

CARS PROVIDED
STAGE 1A

416

271

687

CARS PROVIDED
STAGE 1B

0

0

CARS PROVIDED
STAGE 1A + 1B

416

271

687

END OF TRIP FACILITIES SUMMARY

TOTAL NUMBER OF BICYCLE PARKING (VISITORS) GROUND FLOOR	94
TOTAL NUMBER OF BICYCLE PARKING (EMPLOYEES / SECURED) GROUND FLOOR	26
TOTAL NUMBER OF LOCKERS GROUND FLOOR	26
TOTAL NUMBER OF FEMALE SHOWER GROUND FLOOR	2
TOTAL NUMBER OF MALE SHOWER GROUND FLOOR	2

Status	
Date Plotted	18/11/2025 1:17:52 PM
Date Issued	18.11.2025
Scale	As indicated @A1
	0 10 20 40 60M



Drawing Title	AREA + PARKING + EOT SUMMARIES
Drawing Number	A-DA-0010

Revision

BUCHAN

Brisbane Studio
+ 61 7 3859 9222 / buchangroup.com.au

DA ISSUE

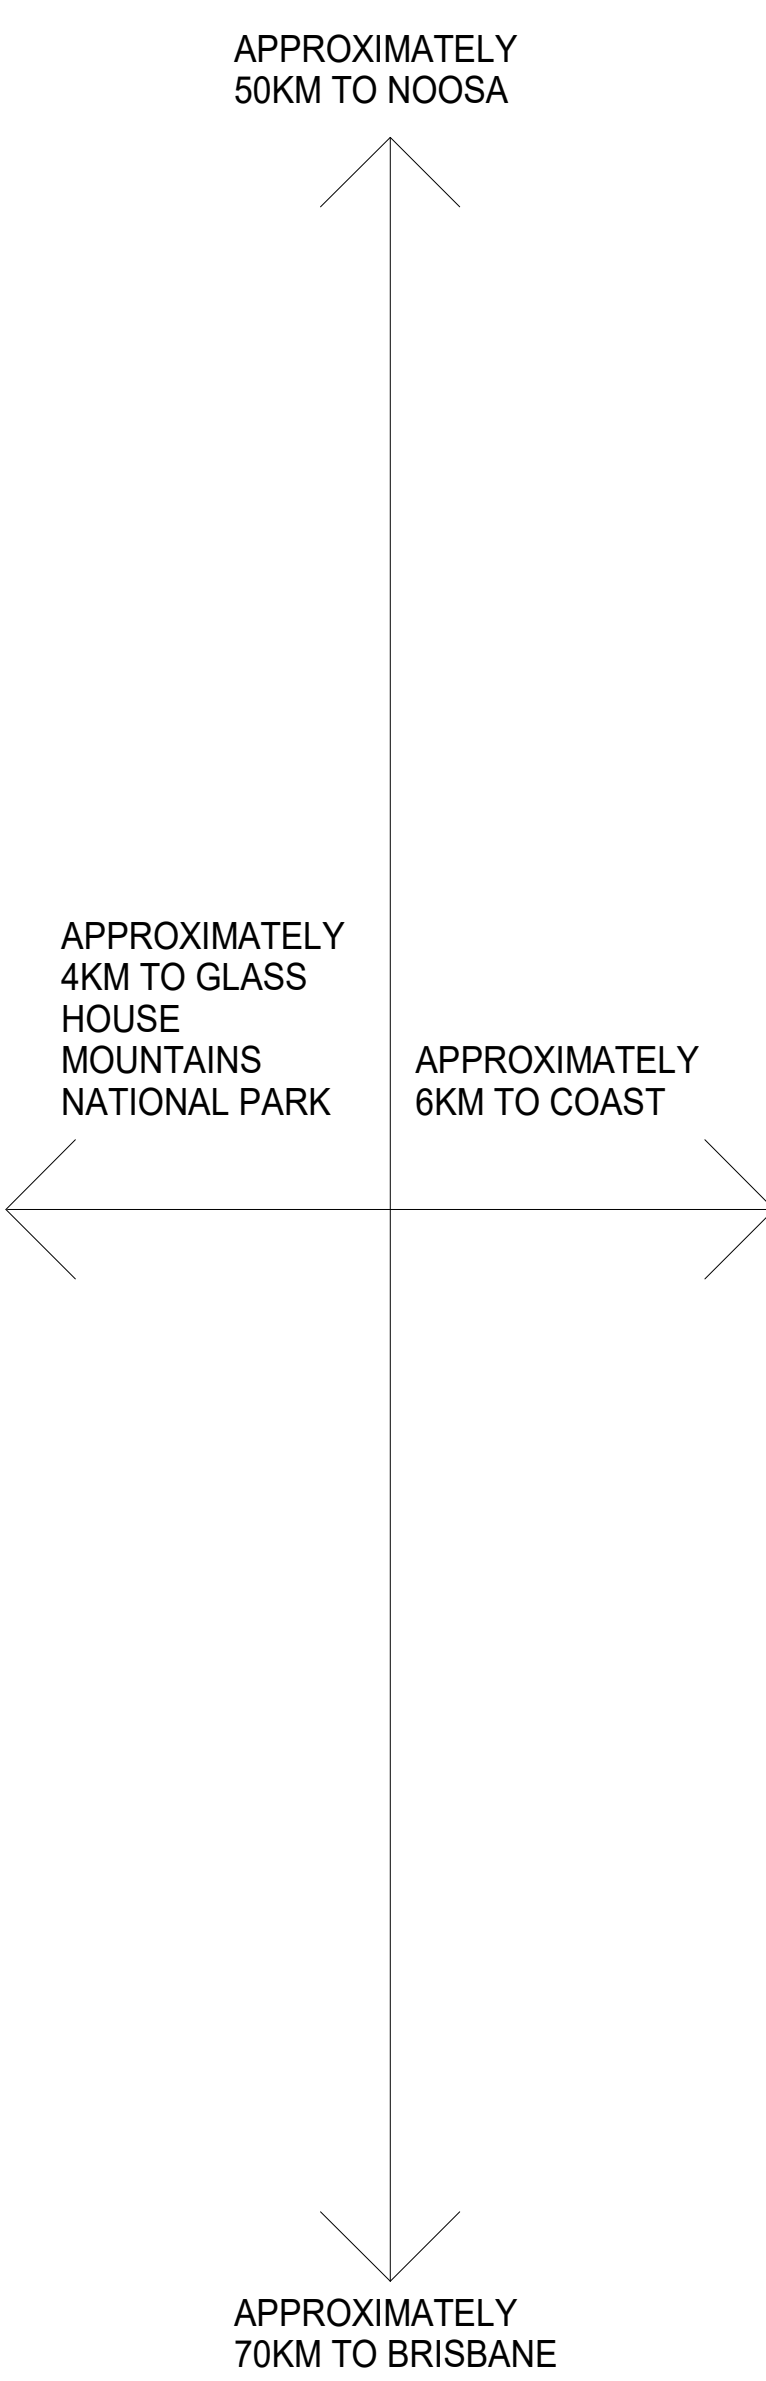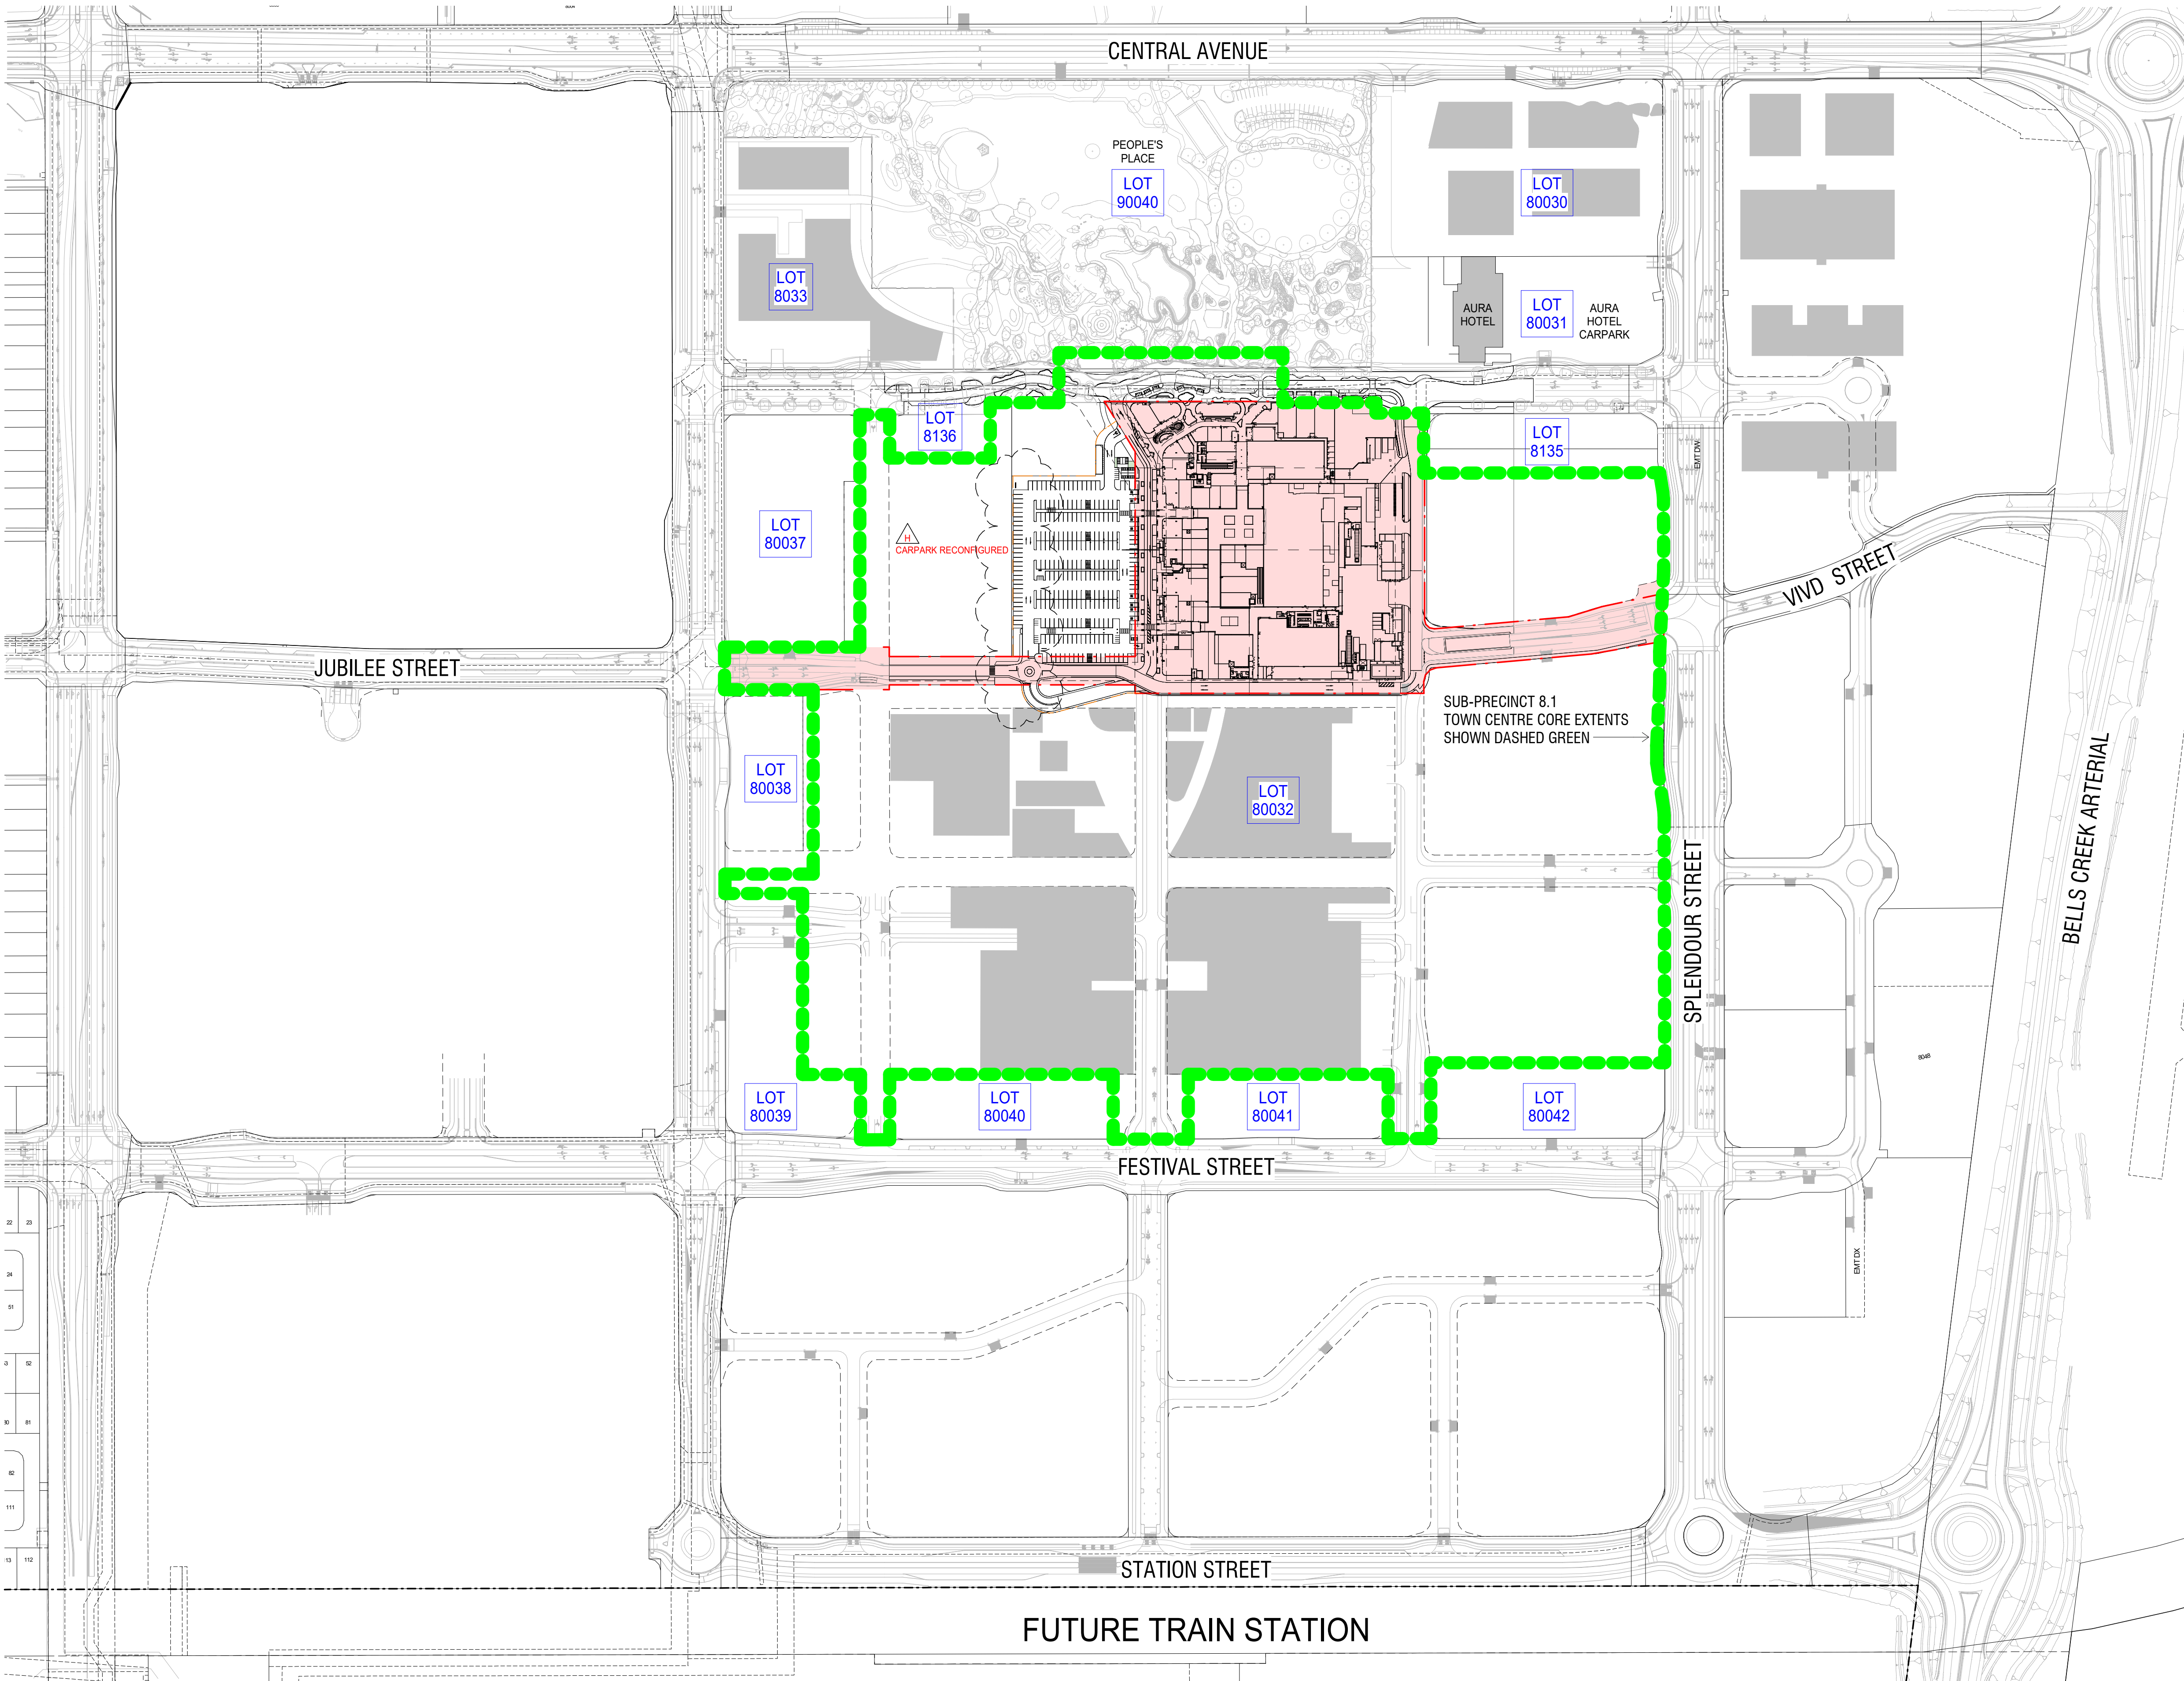

1 00 PLAN SITE PLAN
A-DA-1101 1:2000

Rev.	Date	Description	Iss.	Appr.
A	29-11-24	WIP	GC	GC
B	06-12-24	WIP	MM	GC
C	11-12-24	ROL UPDATE	MM	GC
D	13-12-24	WIP	MM	GC
E	17-12-24	WIP	MM	GC
F	18-12-24	DA ISSUE	MM	GC
G	17-04-25	DA RFI UPDATE	MM	GC
H	18.11.2025	DA AMENDMENT ISSUE	MM	GC

Do not scale this drawing. Verify all dimensions on site before commencing any work. Copyright © 2025 Buchan. This drawing remains the property of The Buchan Group Australia Pty Ltd. Reproduction in whole or in part without prior consent is forbidden.

File
A\CCDDocs\Buchan\240206-R24-Aura_Town_Centre\

Project
AURA TOWN CENTRE
STAGE 1

Project Number
240206

Status

Date Plotted 18/11/2025 1:18:19 PM
Date Issued 18.11.2025
Scale 1 : 2000 @A1

0 20 40 60 80 100 120M

Drawing Title
SITE PLAN


Drawing Number
A-DA-0011

Revision
H


BUCHAN

Brisbane Studio
+ 61 7 3859 9222 / buchangroup.com.au


DA ISSUE

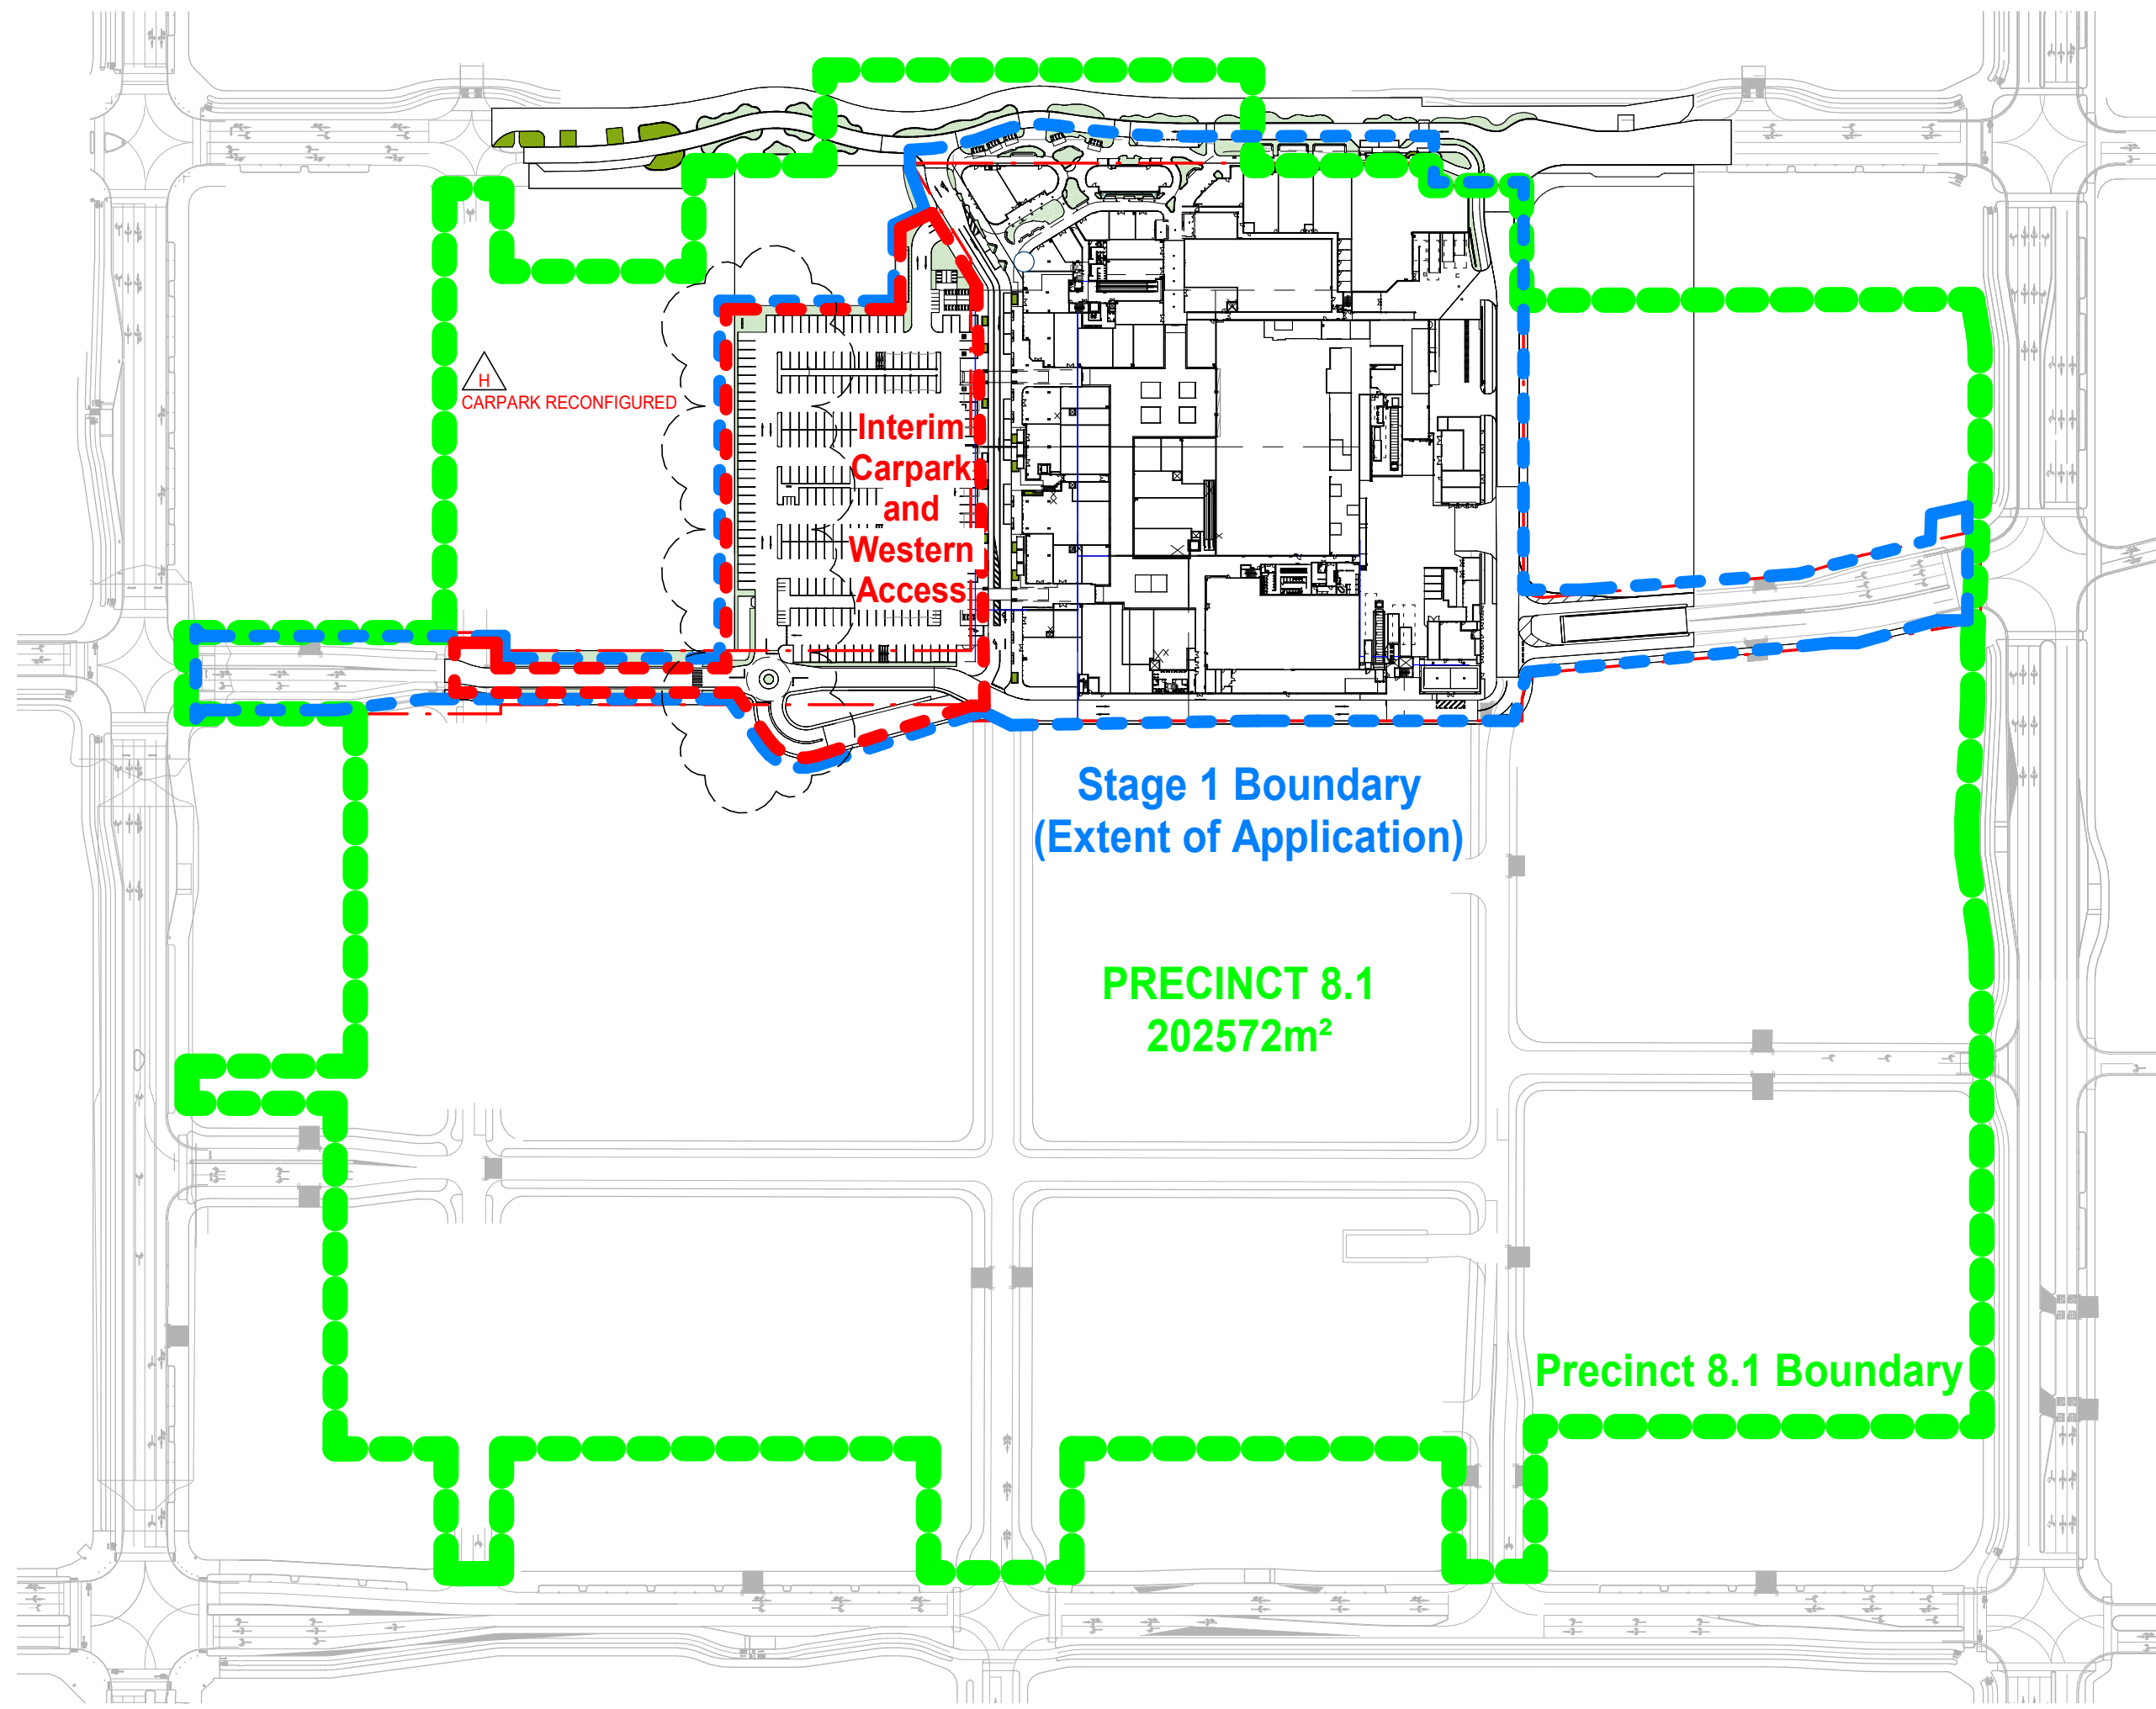


1 LOCATION PLAN - STAGING
A-DA-1101 1 : 2000

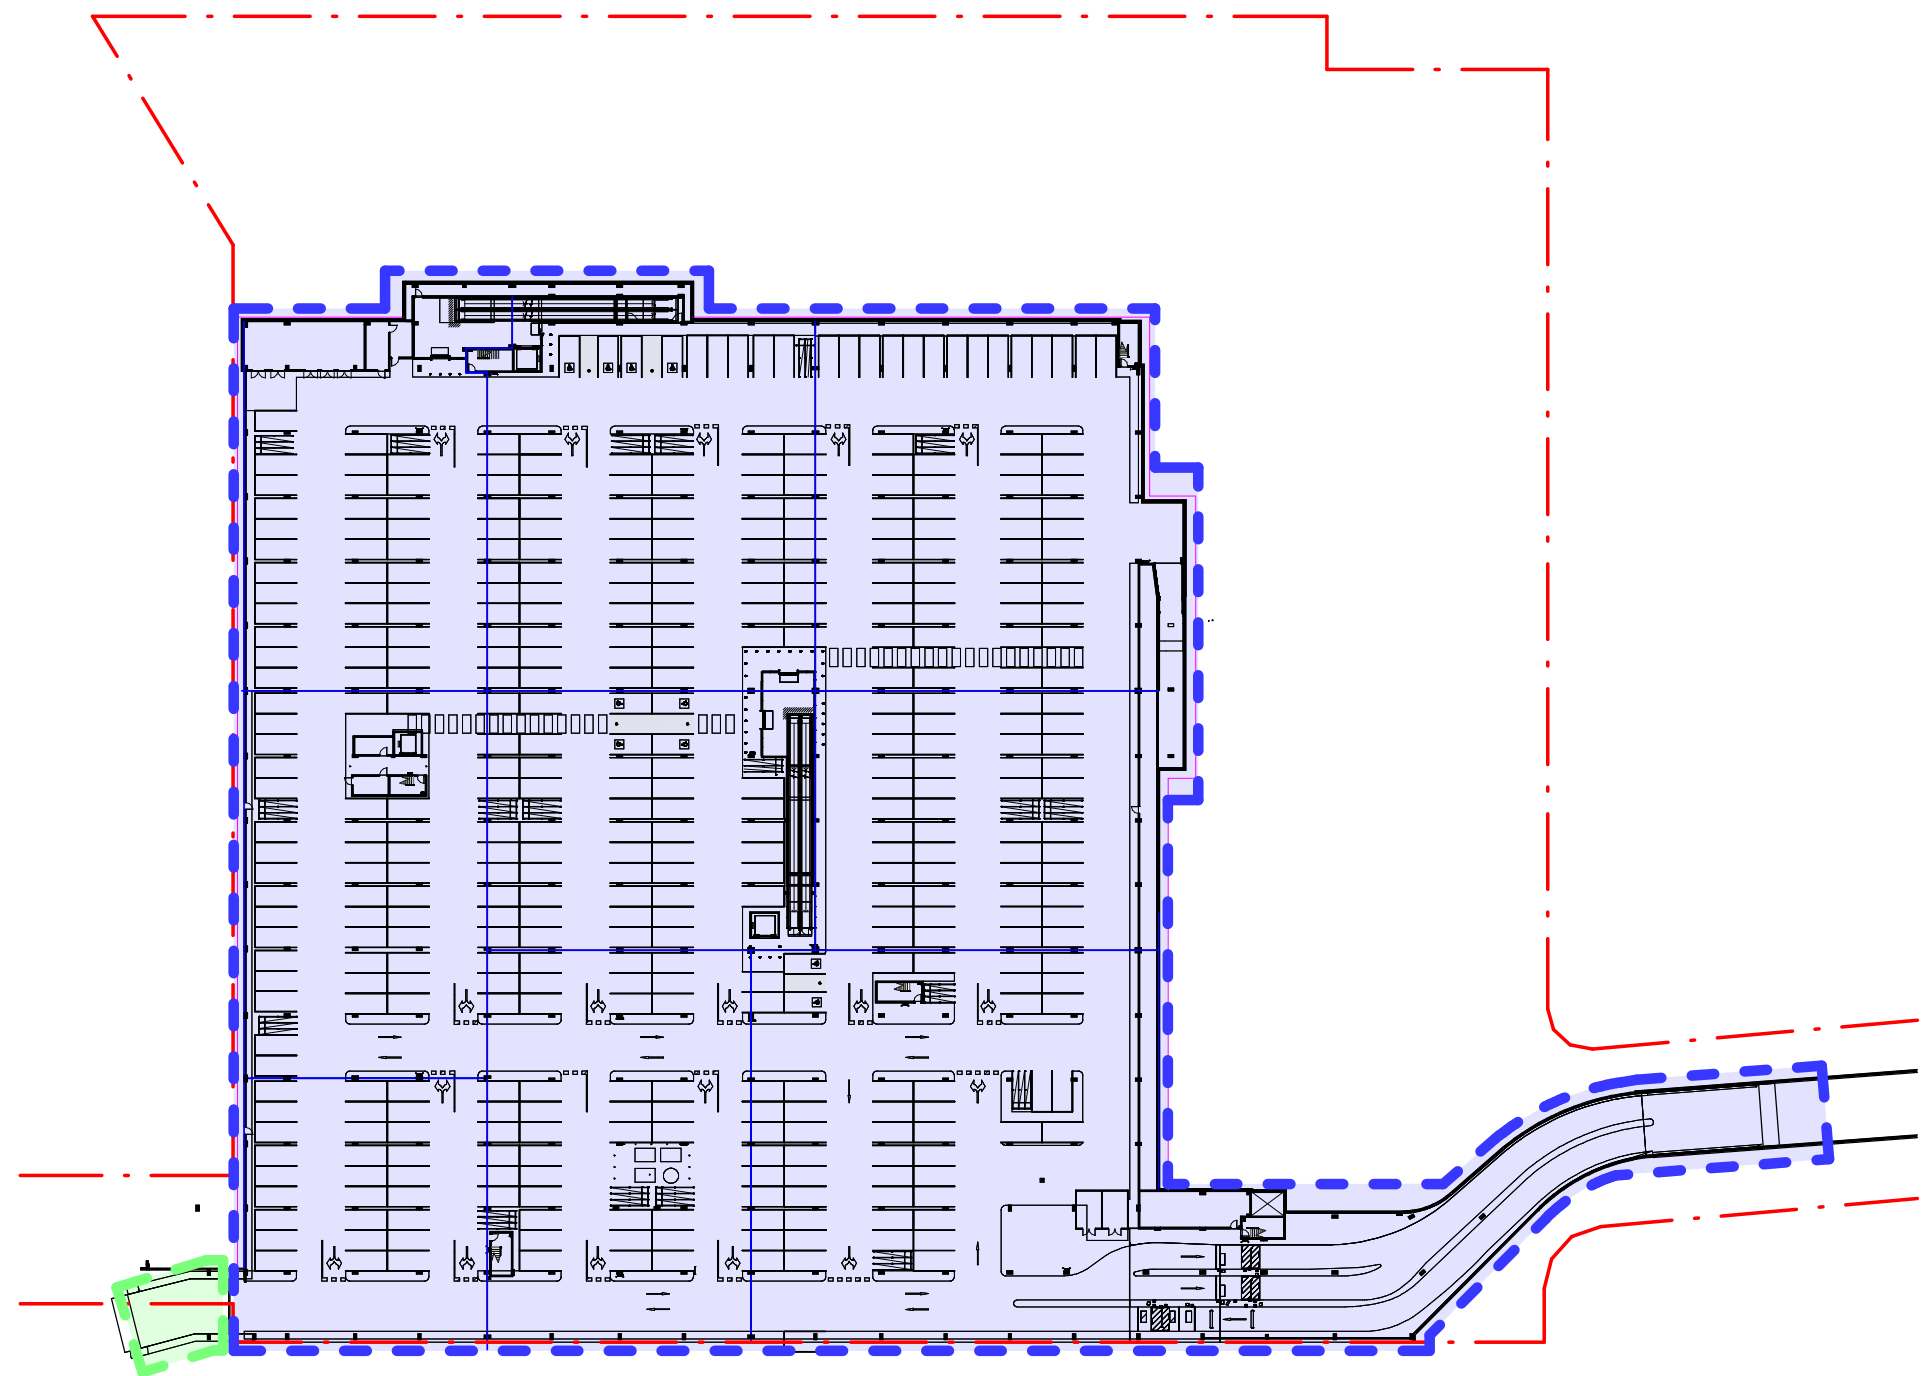

2 BASEMENT PLAN STAGING
A-DA-1101 1 : 1000

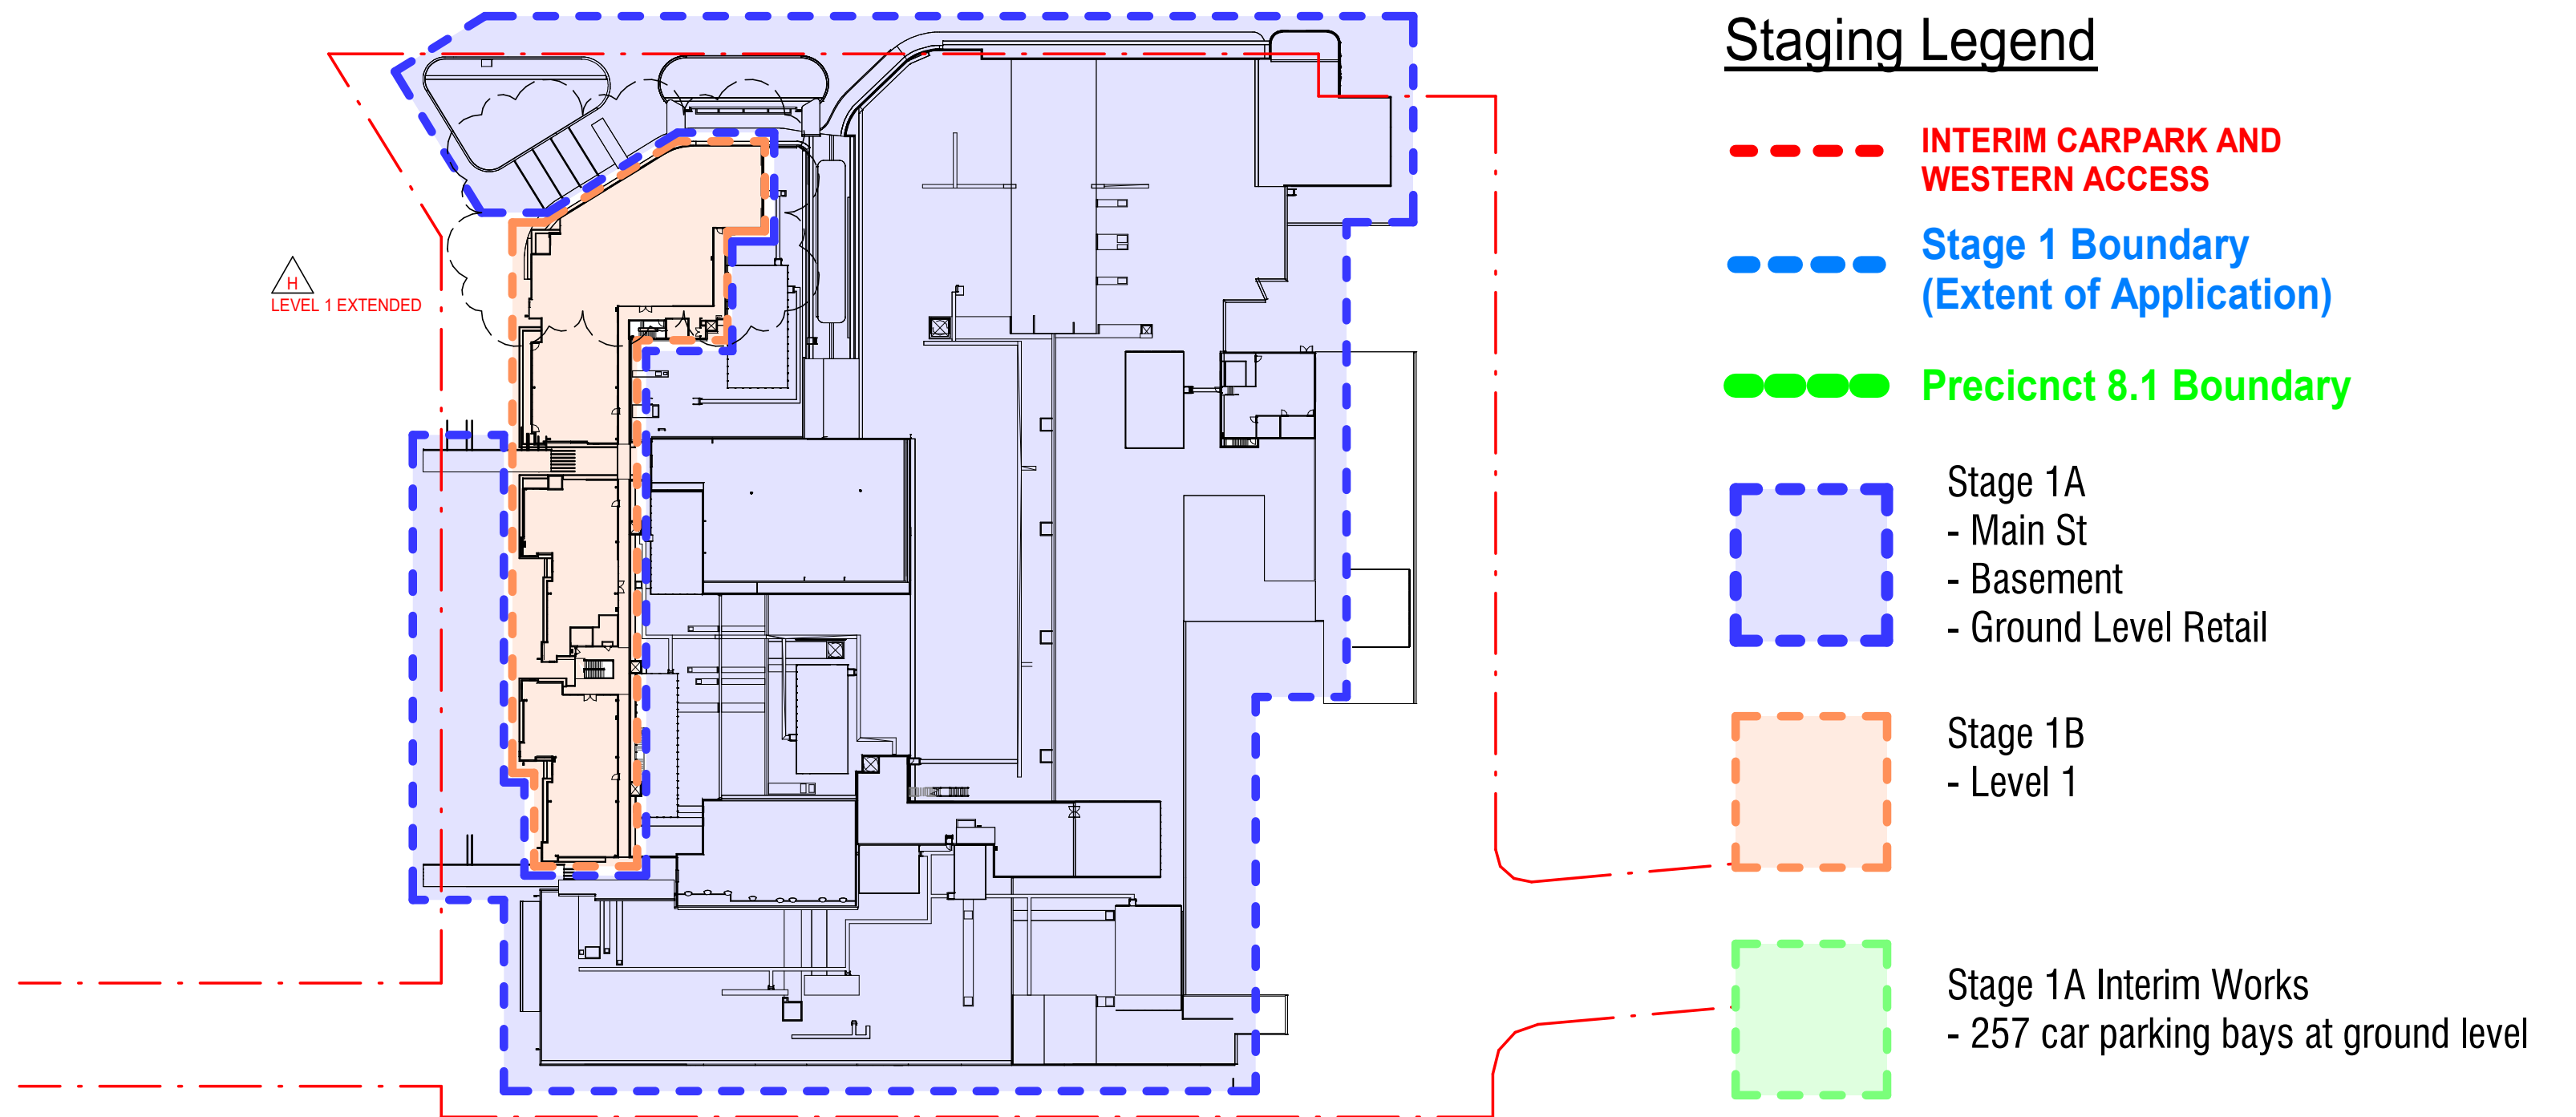

4 LEVEL 1 PLAN STAGING
A-DA-1101 1 : 1000

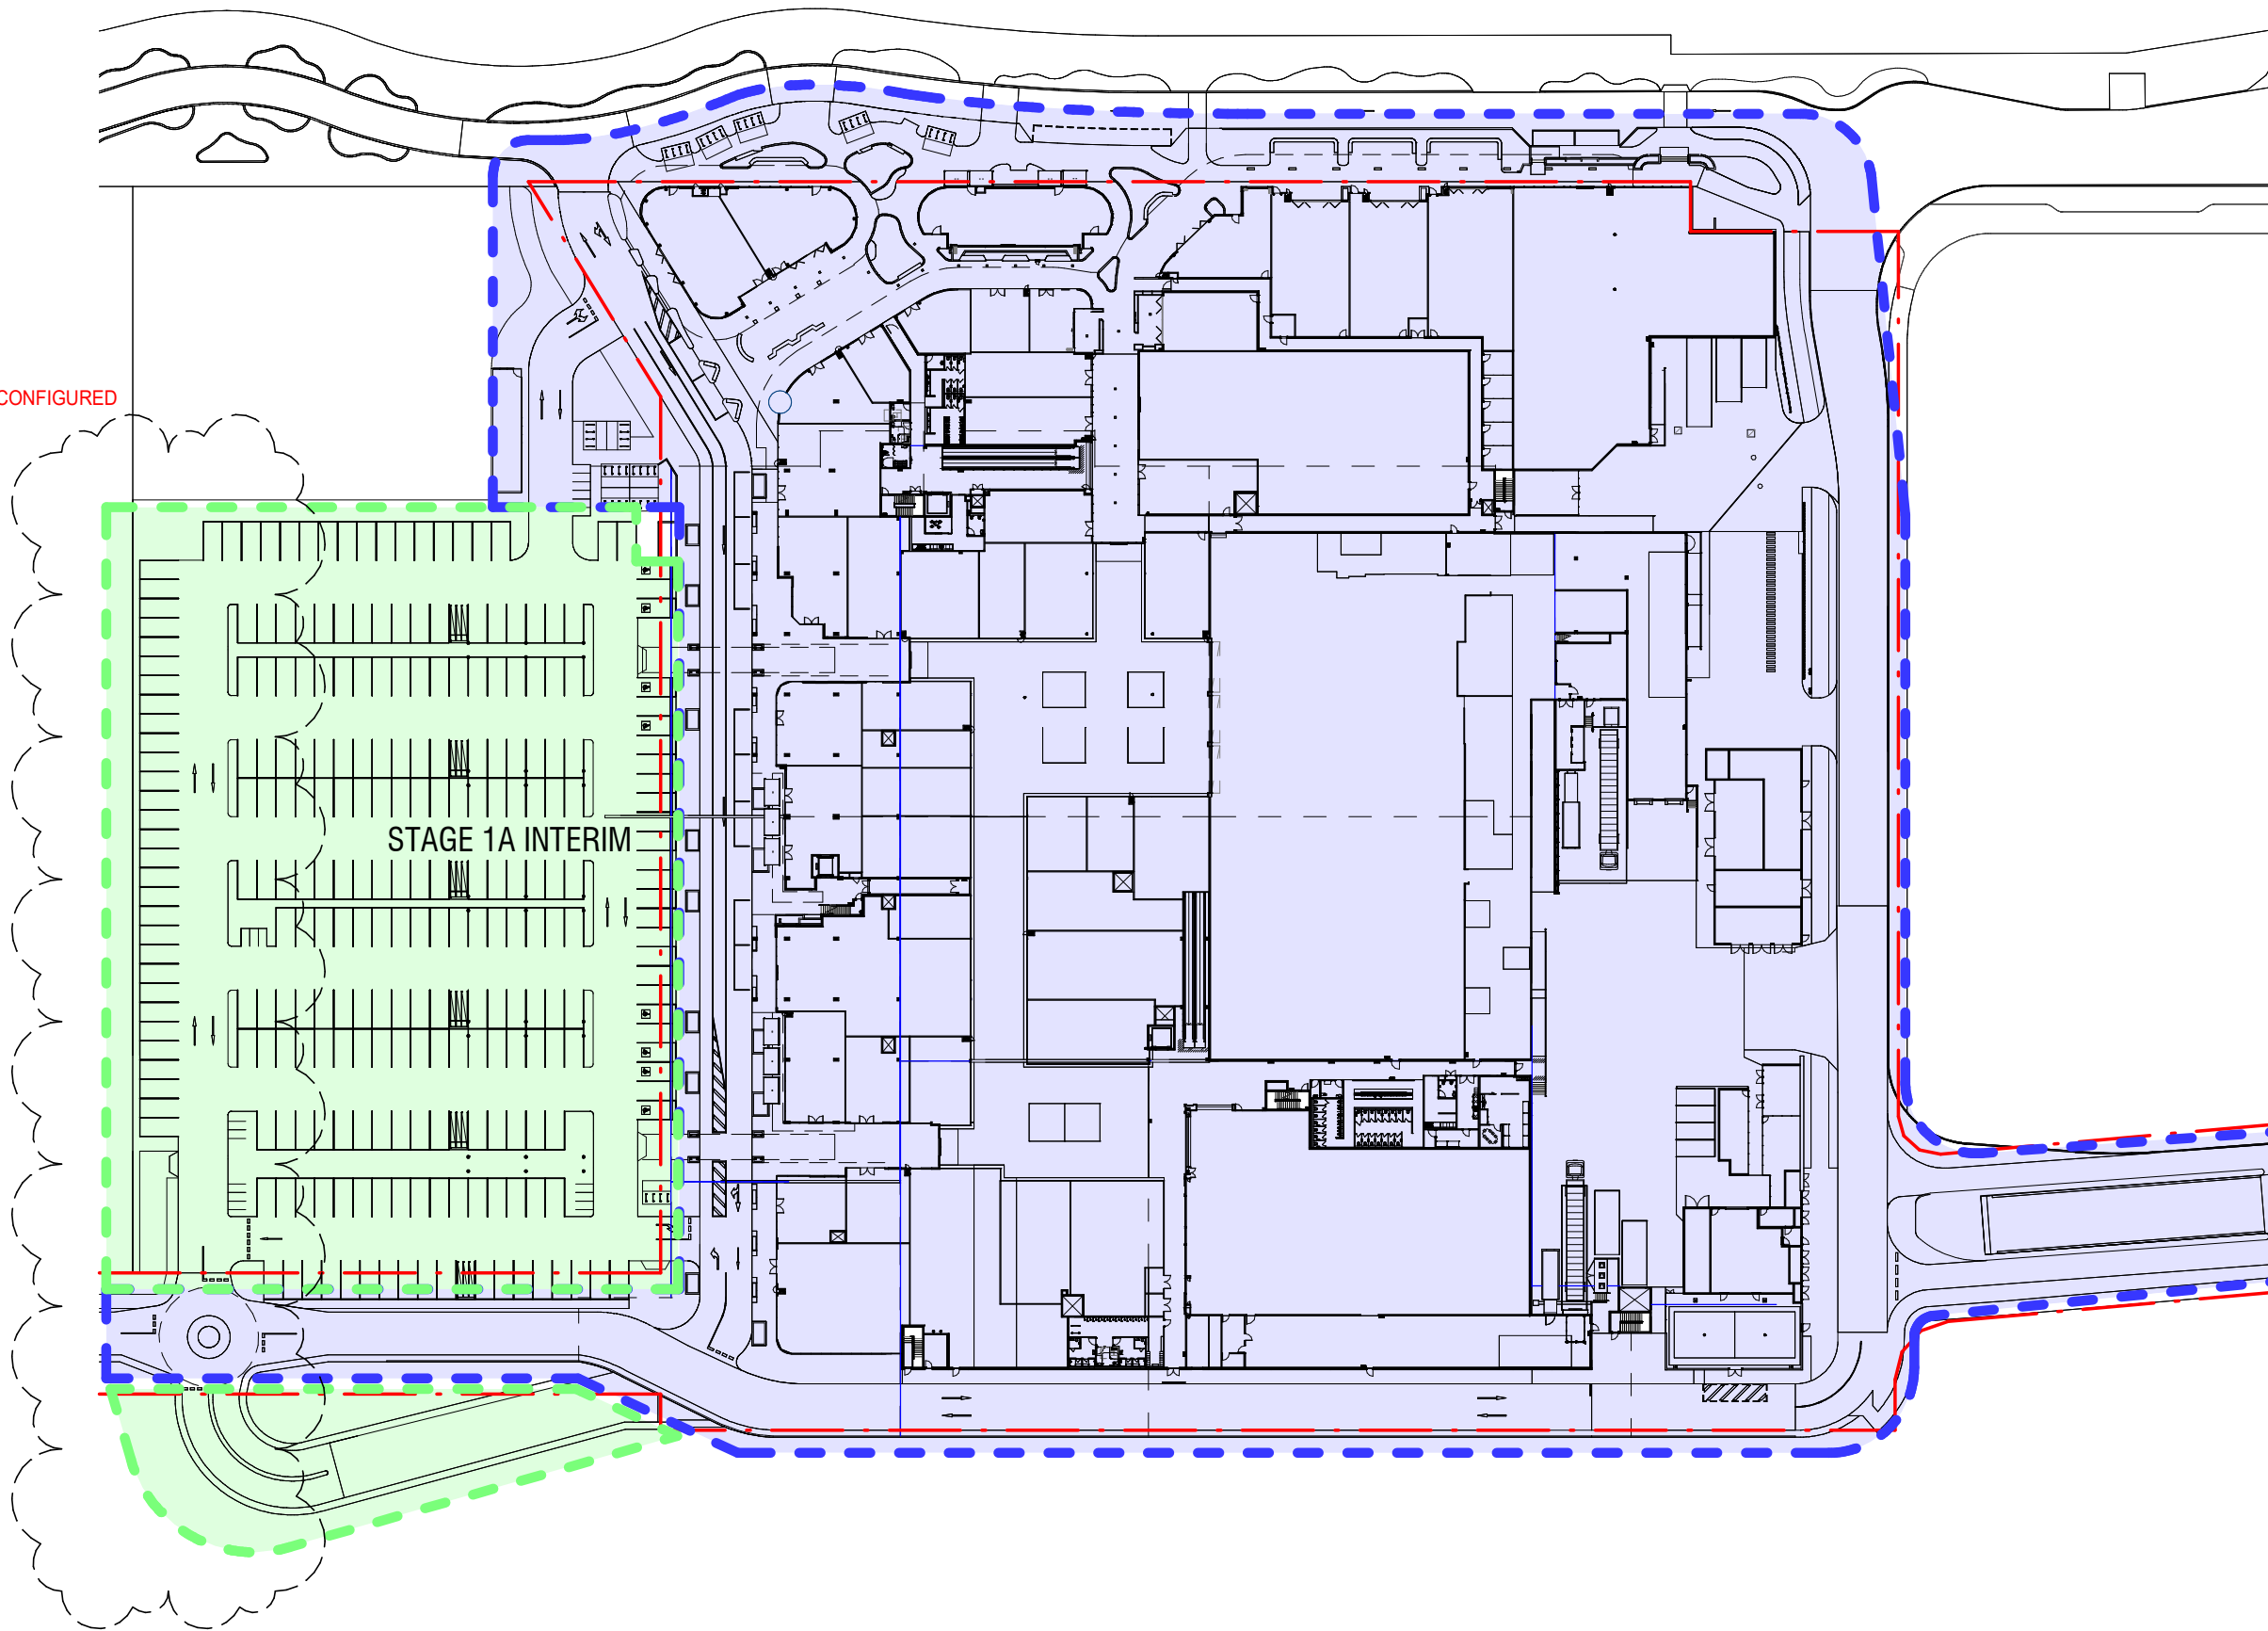

3 GROUND LEVEL PLAN STAGING
A-DA-1101 1 : 1000

Staging Legend

- INTERIM CARPARK AND WESTERN ACCESS
- Stage 1 Boundary (Extent of Application)
- Precinct 8.1 Boundary
- Stage 1A
 - Main St
 - Basement
 - Ground Level Retail
- Stage 1B
 - Level 1
- Stage 1A Interim Works
 - 257 car parking bays at ground level

Rev.	Date	Description	Iss.	Appr.
A	25-11-24	WIP	GC	GC
B	29-11-24	WIP	GC	GC
C	06-12-24	WIP	MM	GC
D	13-12-24	WIP	MM	GC
E	17-12-24	WIP	MM	GC
F	18-12-24	DA ISSUE	MM	GC
G	17-04-25	DA RFI UPDATE	MM	GC
H	18.11.2025	DA AMENDMENT ISSUE	MM	GC

Do not scale this drawing. Verify all dimensions on site before commencing any work. Copyright © 2025 Buchan. This drawing remains the property of The Buchan Group Australia Pty Ltd. Reproduction in whole or in part without prior consent is forbidden.

File
A:\CCD\Docs\Buchan\240206-R24-Aura_Town_Centre\

Project
AURA TOWN CENTRE
STAGE 1

Project Number
240206

Status
Date Plotted 18/11/2025 1:18:37 PM
Date Issued 18.11.2025
Scale

Drawing Title
STAGING PLAN


Drawing Number
A-DA-0020

Revision
H

BUCHAN

Brisbane Studio
+ 61 7 3859 9222 / buchangroup.com.au

DA ISSUE

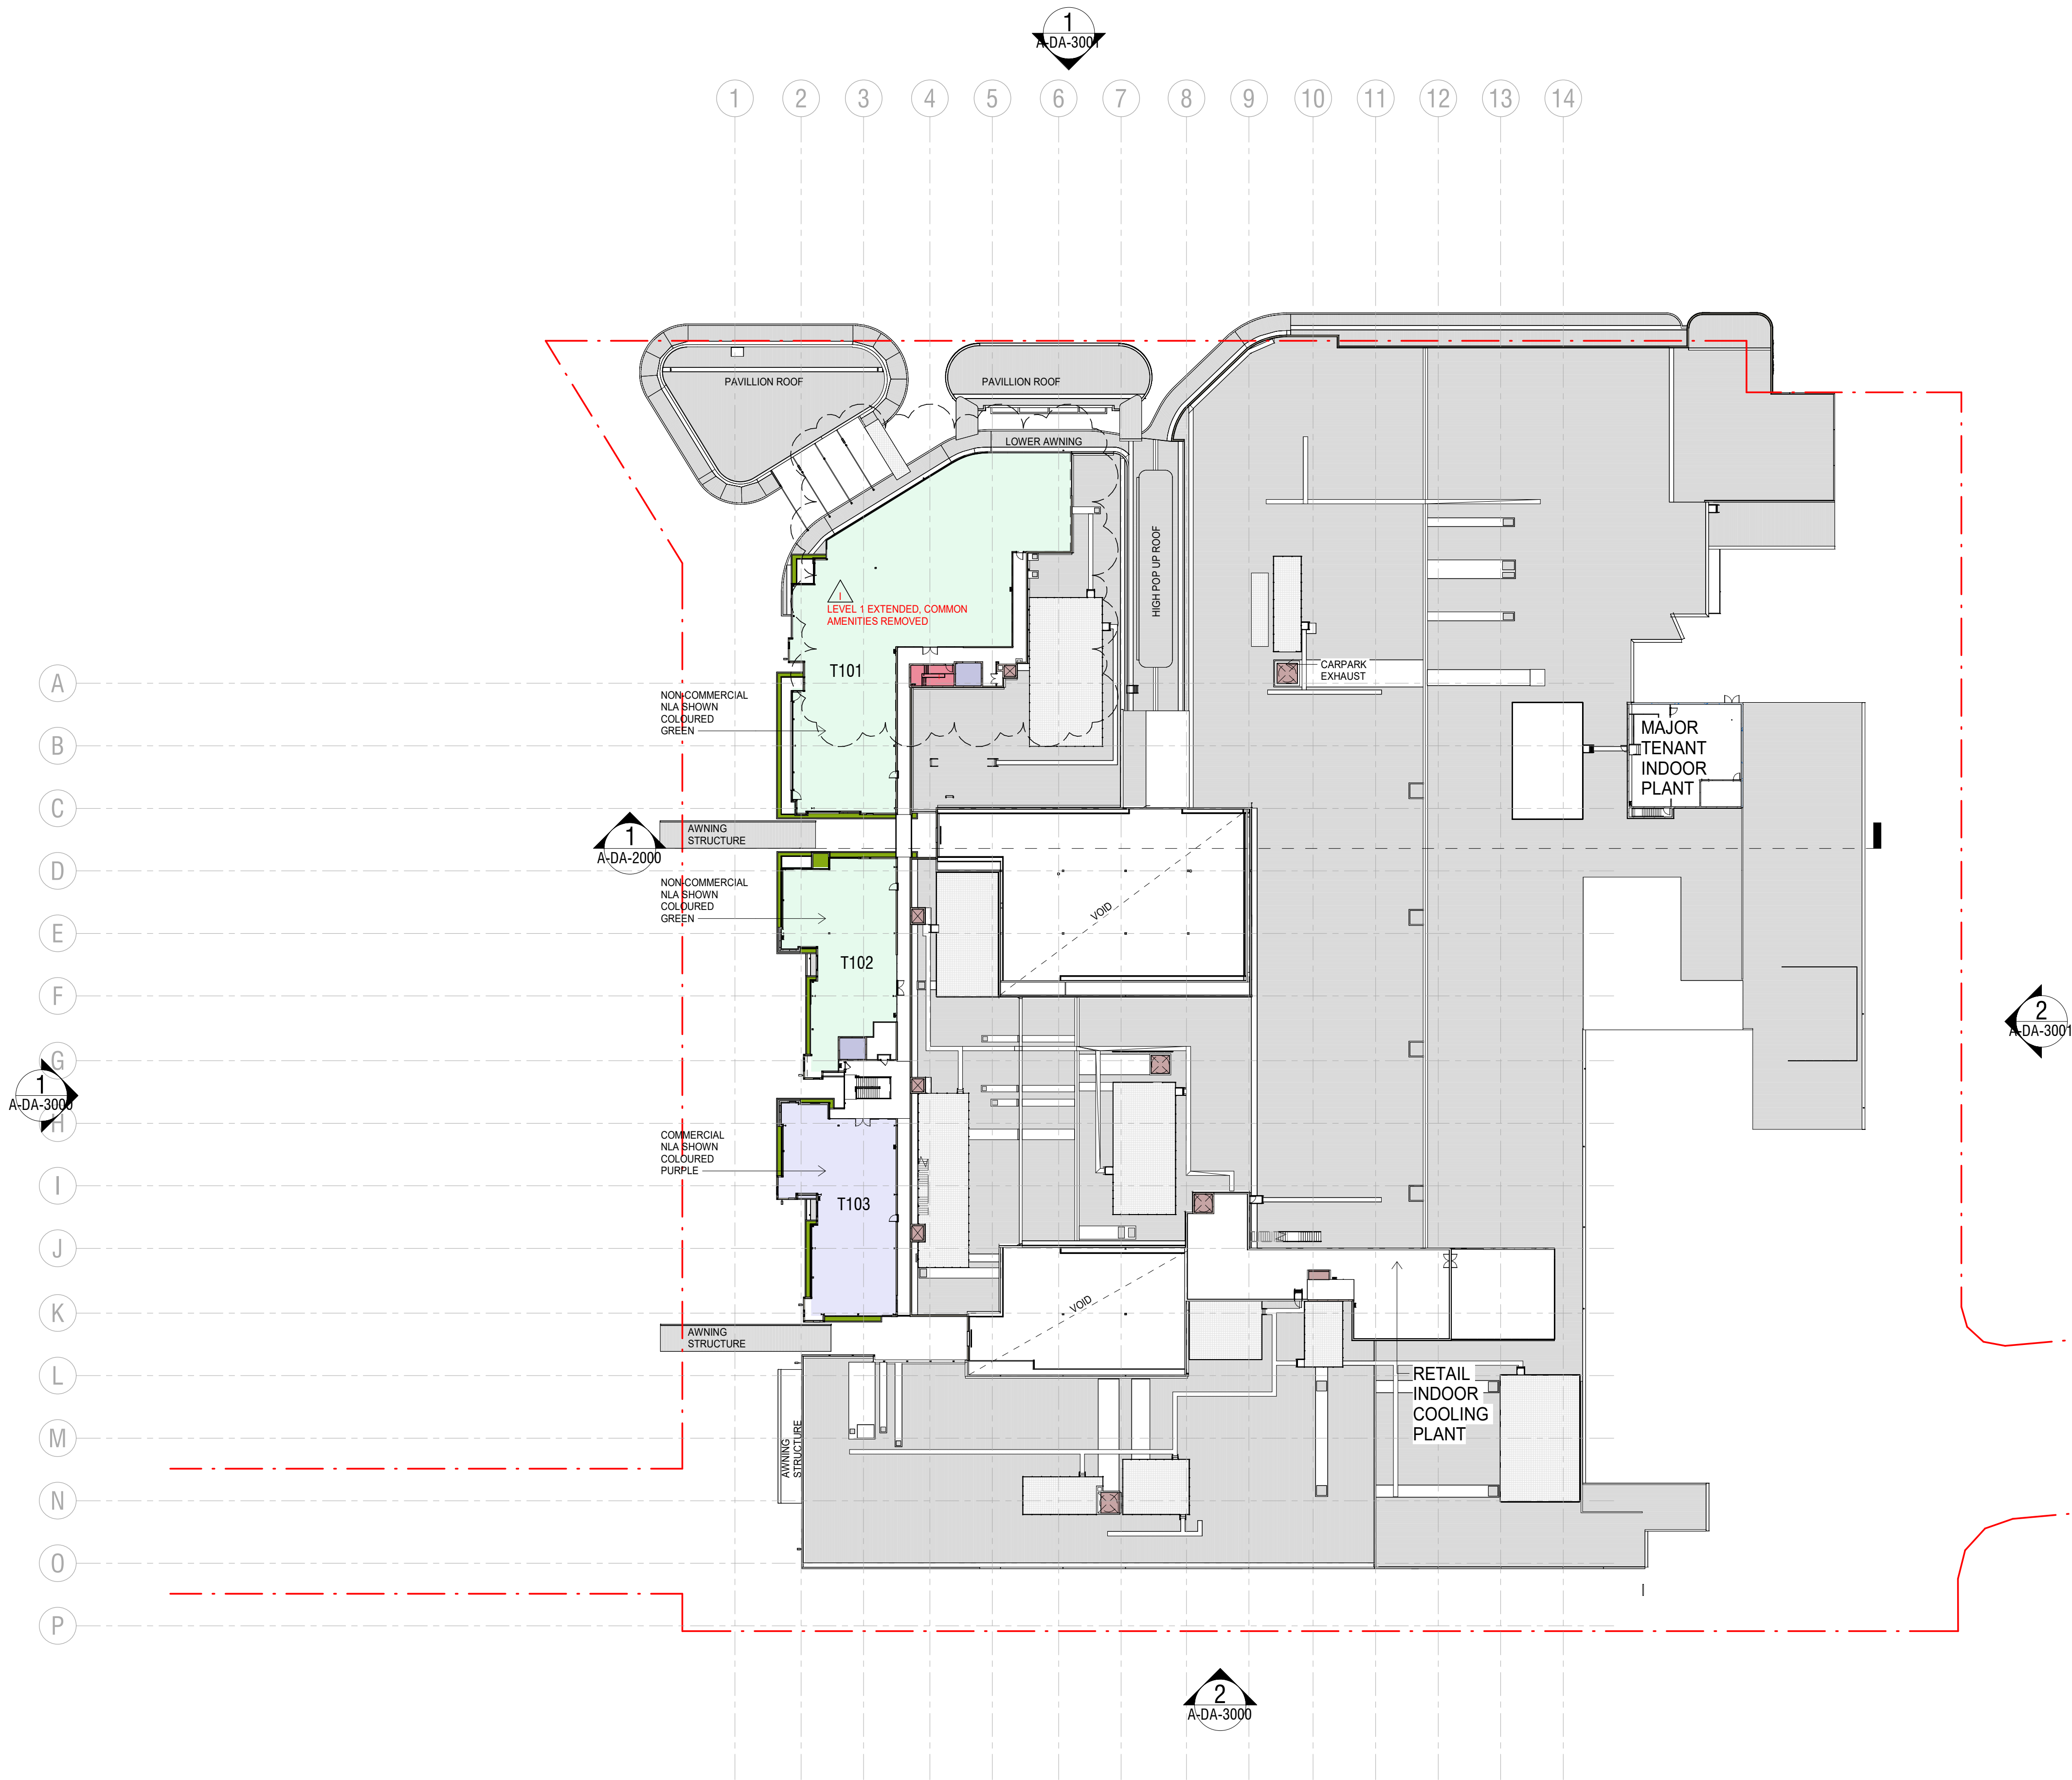

LEGEND				
	FOOD PREMISES			
	SHOPPING CENTRE			
	END OF TRIP/ SECURE BICYCLE PARKING			
	BIKE RACKS			
	COMMERCIAL			
	HEALTH			

Rev.	Date	Description	Iss.	Appr.
B	22-11-24	WIP	GC	GC
C	29-11-24	WIP	GC	GC
D	06-12-24	WIP	MM	GC
E	10-12-24	WIP	KQ	GC
F	13-12-24	WIP	MM	GC
G	18-12-24	DA ISSUE	MM	GC
H	17-04-25	DA RFI UPDATE	MM	GC
I	18.11.2025	DA AMENDMENT ISSUE	MM	GC

Do not scale this drawing. Verify all dimensions on site before commencing any work. Copyright © 2025 Buchan. This drawing remains the property of The Buchan Group Australia Pty Ltd. Reproduction in whole or in part without prior consent is forbidden.

File
\\ACCDocs\\Buchan\\240206-R24-Aura_Town_Centre\\

Project
AURA TOWN CENTRE
STAGE 1

Project Number
240206

Status

Date Plotted 18/11/2025 1:17:13 PM

Date Issued 18.11.2025

Scale 1 : 500 @A1

0 5 10 20 30M

Drawing Title
LEVEL 1 PLAN


Drawing Number
A-DA-1002

Revision
1

BUCHAN

Brisbane Studio
+ 61 7 3859 9222 / buchangroup.com.au

DA ISSUE

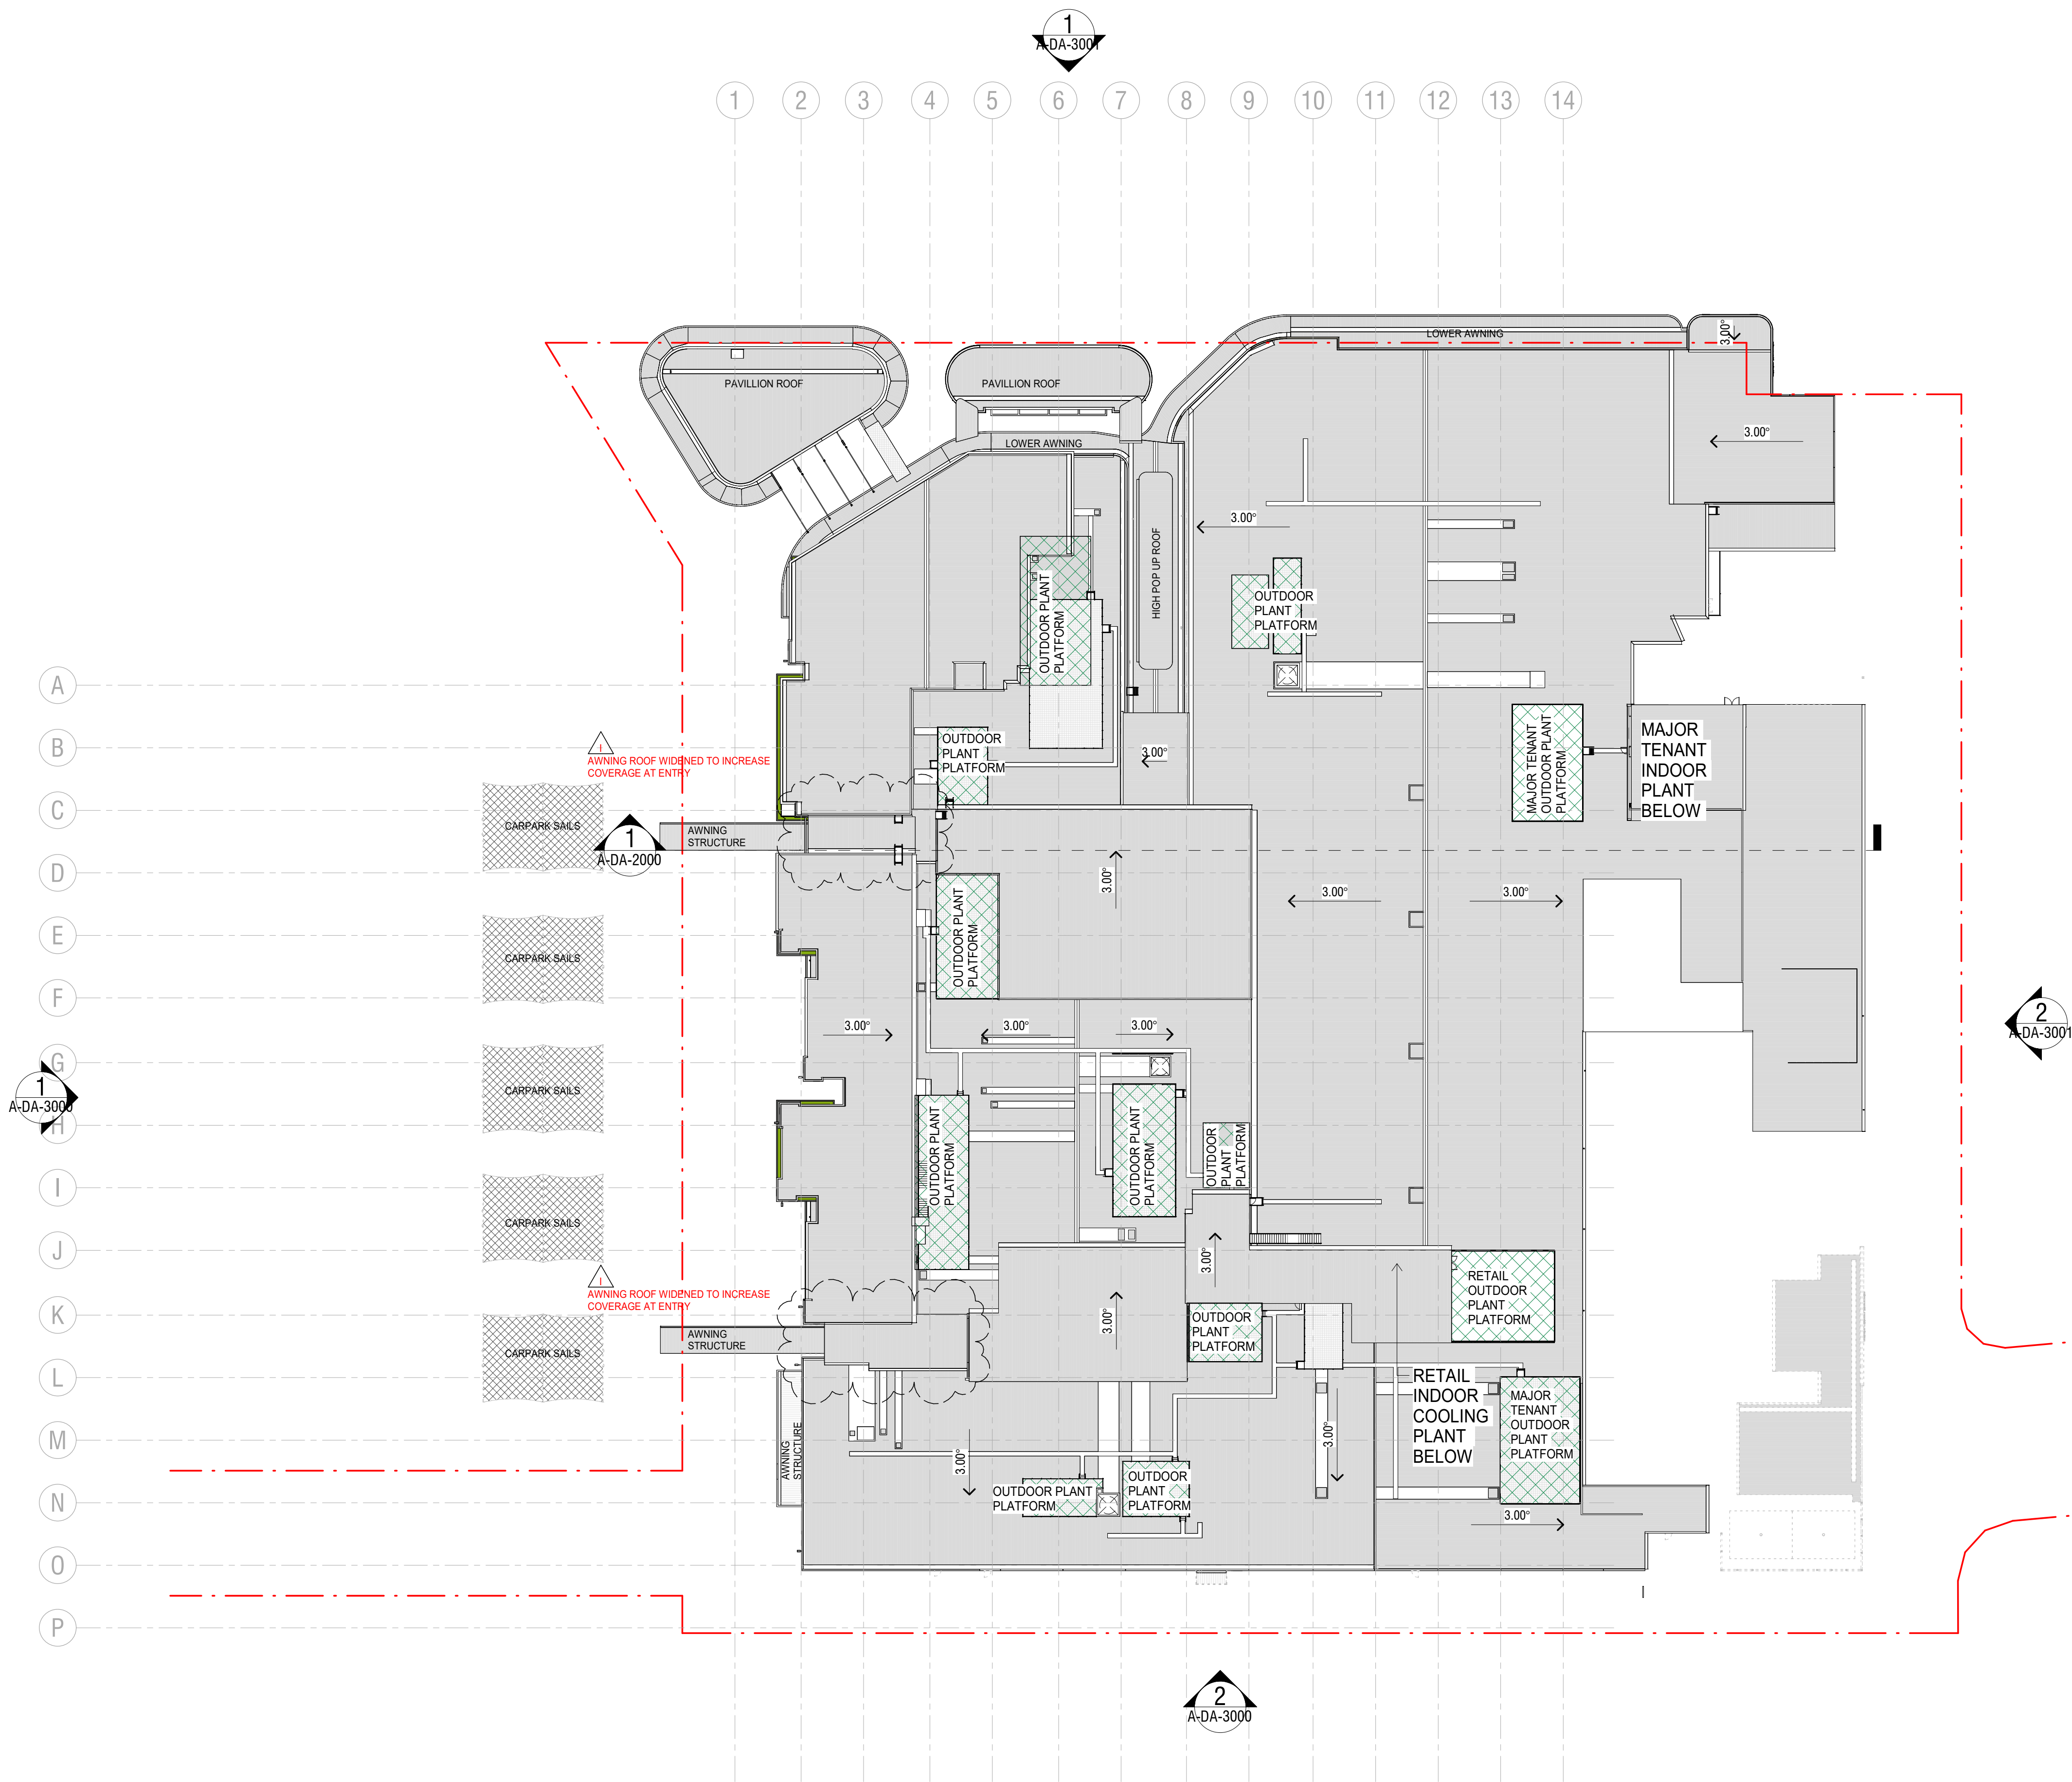

DA ISSUE

Rev.	Date	Description	Iss.	Appr.
B	22-11-24	WIP	GC	GC
C	29-11-24	WIP	GC	GC
D	06-12-24	WIP	MM	GC
E	10-12-24	WIP	KQ	GC
F	13-12-24	WIP	MM	GC
G	18-12-24	DA ISSUE	MM	GC
H	17-04-25	DA RFI UPDATE	MM	GC
I	18.11.2025	DA AMENDMENT ISSUE	MM	GC

Do not scale this drawing. Verify all dimensions on site before commencing any work. Copyright © 2025 Buchan. This drawing remains the property of The Buchan Group Australia Pty Ltd. Reproduction in whole or in part without prior consent is forbidden.

File
\\ACCDocs\\Buchan\\240206-R24-Aura_Town_Centre\\

Project
AURA TOWN CENTRE
STAGE 1

Project Number
240206

Status	
Date Plotted	18/11/2025 1:17:03 PM
Date Issued	18.11.2025
Scale	1 : 500 @A1


Drawing Title
ROOF PLAN

Drawing Number
A-DA-1003

Revision
1

BUCHAN

Brisbane Studio
+ 61 7 3859 9222 / buchangroup.com.au

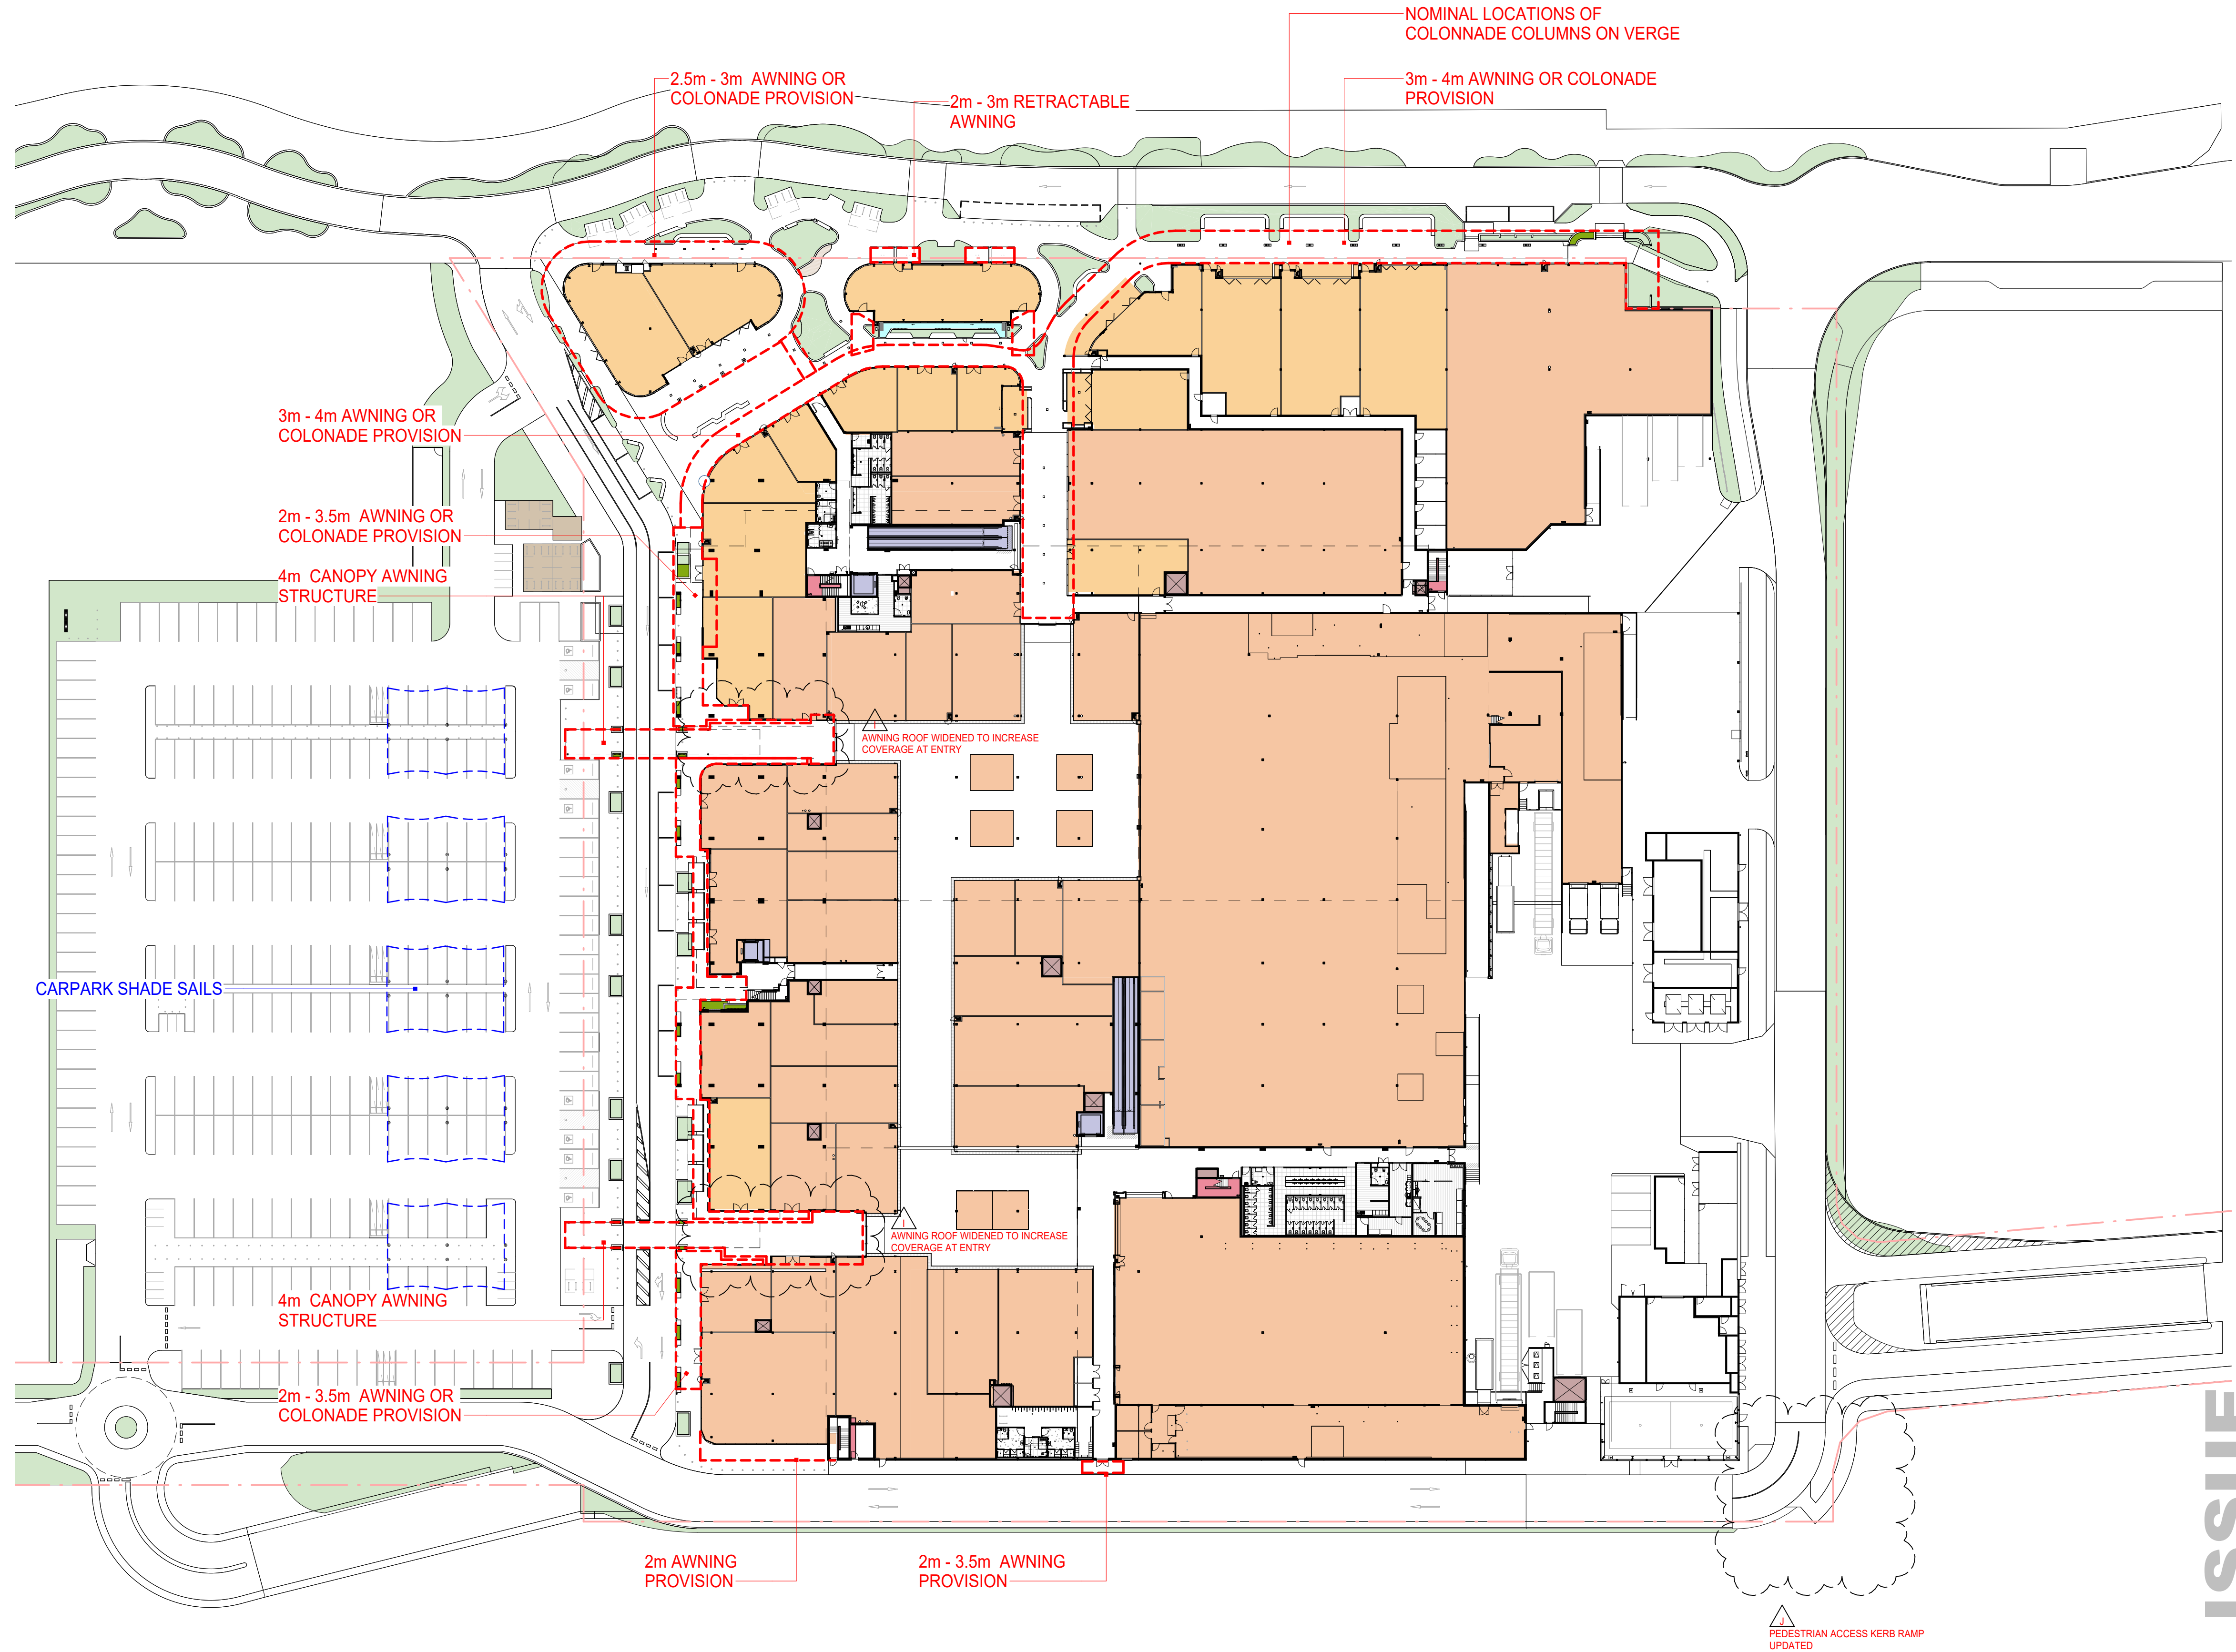

DA ISSUE

Rev.	Date	Description	Iss.	Appr.
C	29-11-24	WIP	GC	GC
D	06-12-24	WIP	MM	GC
E	10-12-24	WIP	KQ	GC
F	13-12-24	WIP	MM	GC
G	18-12-24	DA ISSUE	MM	GC
H	17-04-25	DA RFI UPDATE	MM	GC
I	18-11-2025	DA AMENDMENT ISSUE	MM	GC
J	10-12-2025	DA AMENDMENT UPDATE	MM	GC

Do not scale this drawing. Verify all dimensions on site before commencing any work. Copyright © 2025 Buchan. This drawing remains the property of The Buchan Group Australia Pty Ltd. Reproduction in whole or in part without prior consent is forbidden.


File
\\ACCDocs\\Buchan\\240206-R24-Aura_Town_Centre\\

Project
AURA TOWN CENTRE
STAGE 1

Project Number
240206

Status

Date Plotted 10/12/2025 12:18:51 PM
Date Issued 10.12.2025
Scale 1 : 500 @A1

 

Drawing Title


AWNING COVERAGE PLAN

Drawing Number
A-DA-1201


Revision
J

BUCHAN


Brisbane Studio
+ 61 7 3859 9222 / buchangroup.com.au

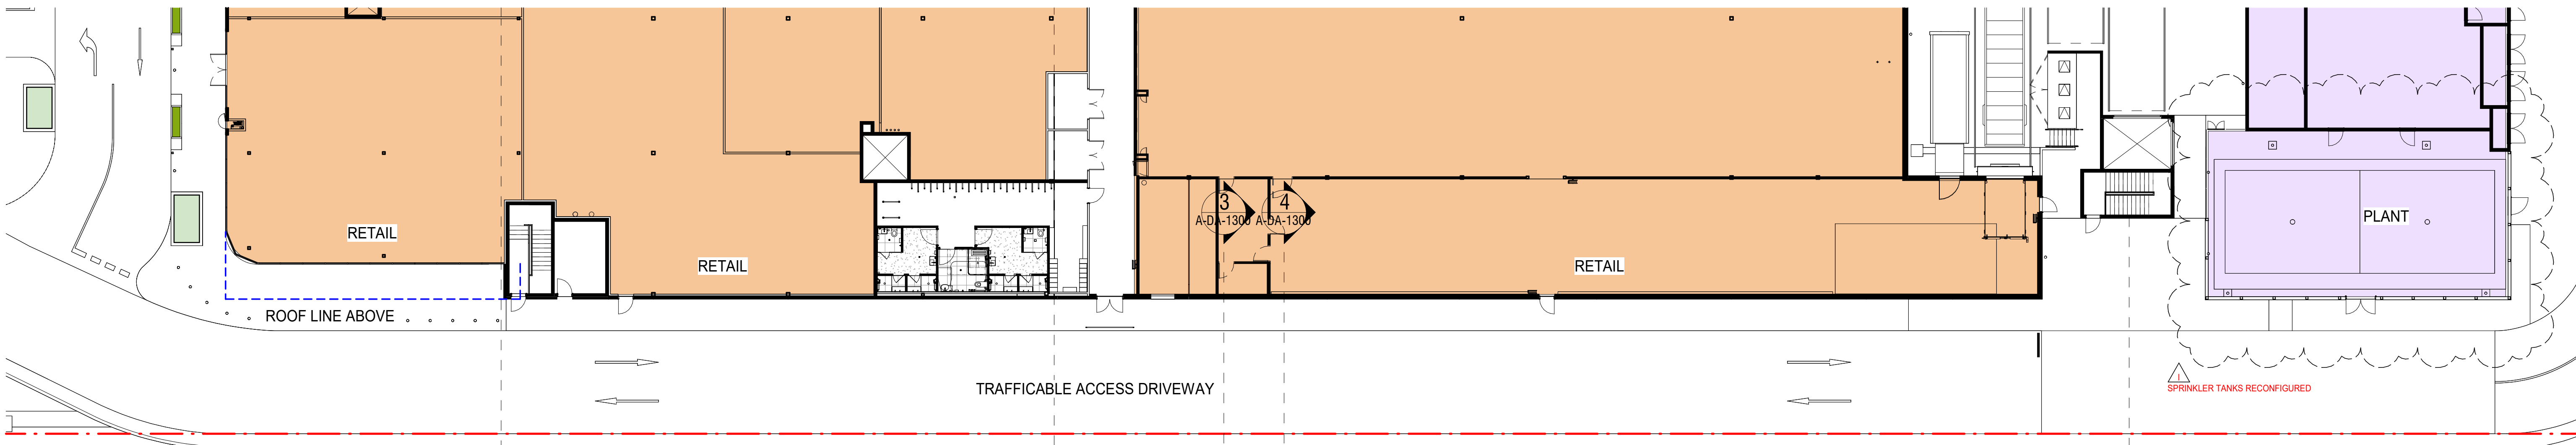


1 RETAIL SOUTH EAST WALL - STAGE 1
A-DA-1101 1:200

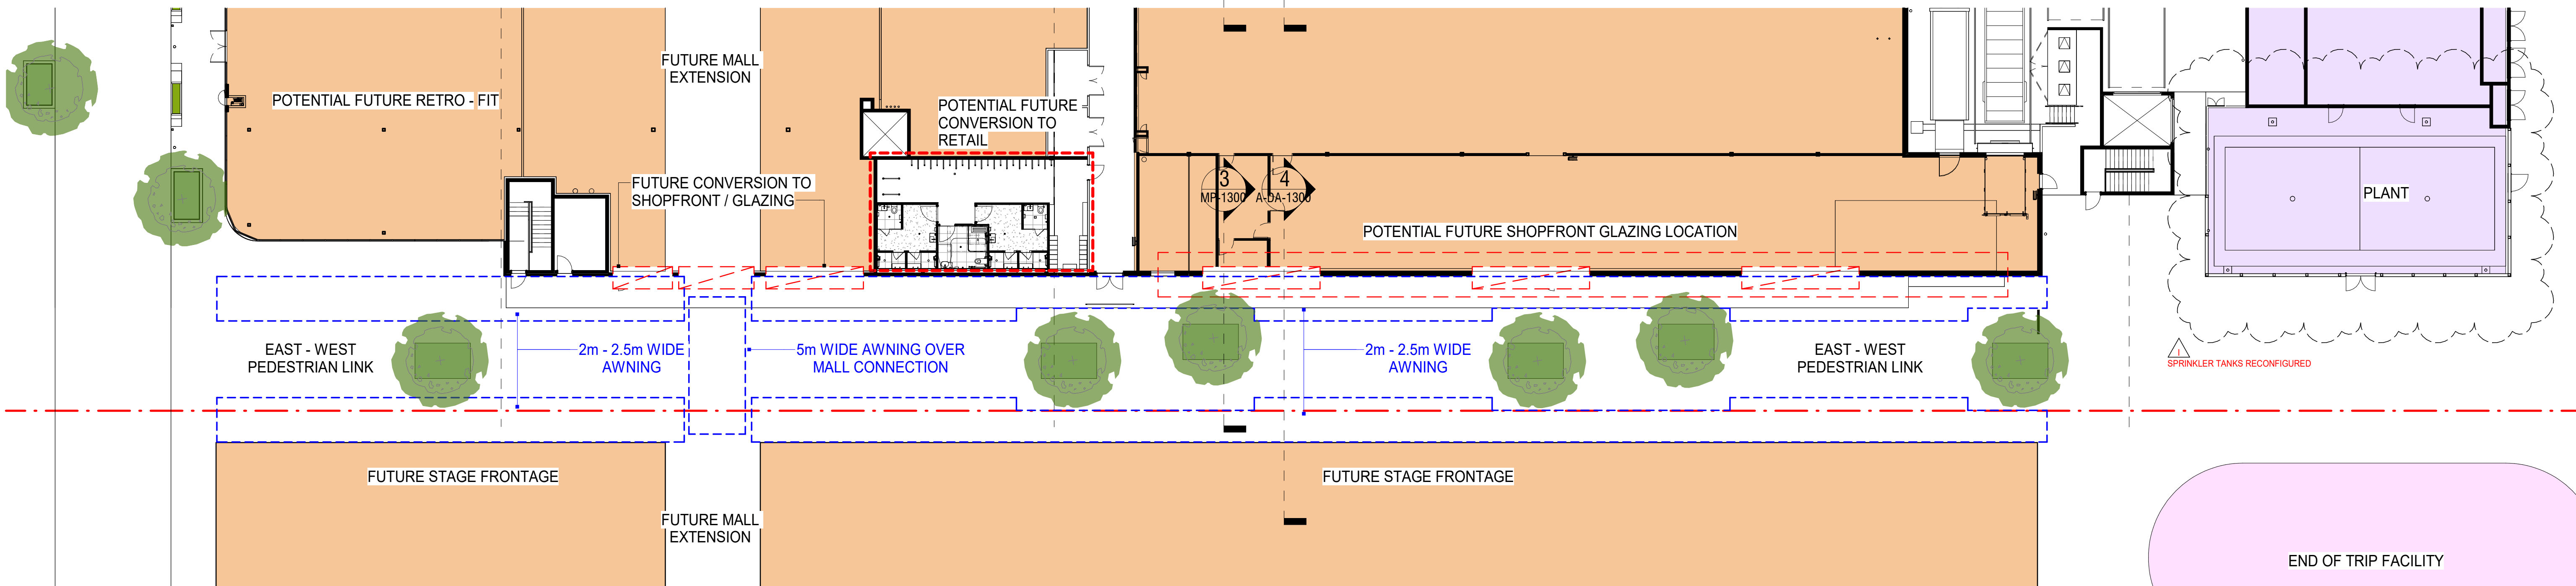

2 RETAIL SOUTH EAST WALL - STAGE 2
A-DA-1101 1:200

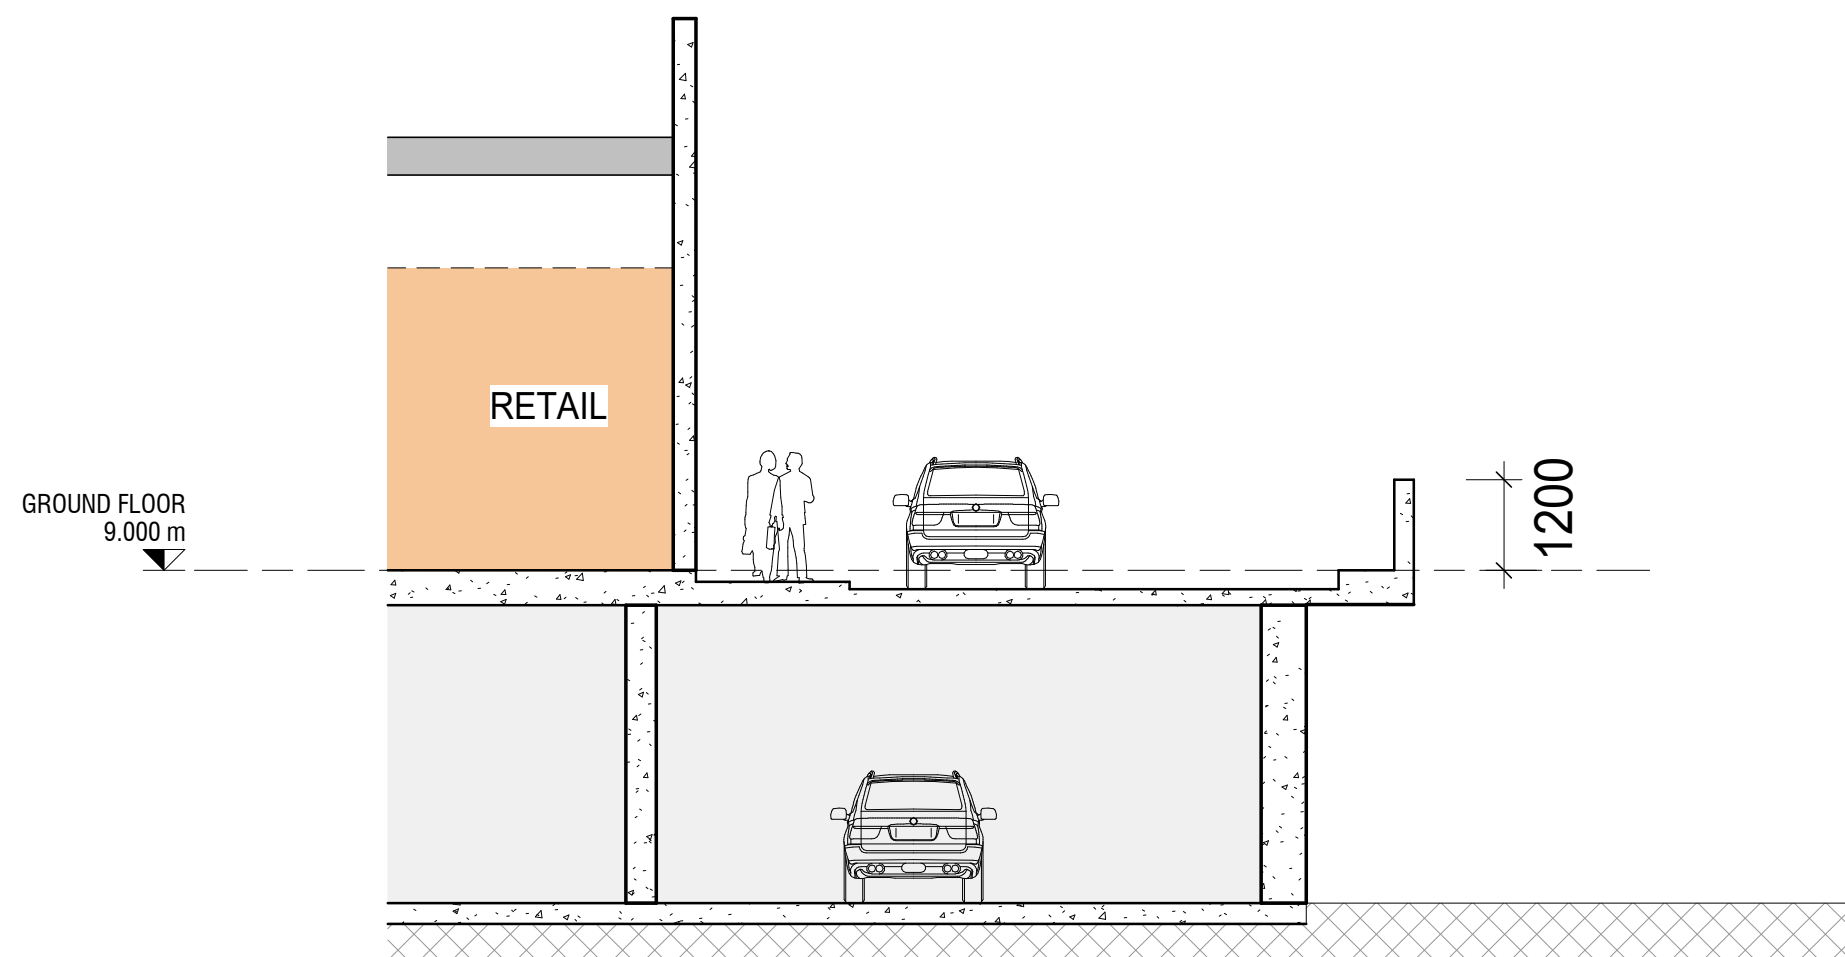

3 SOUTH EAST WALL DETAIL SECTION - STAGE 1
A-DA-1300 1:100

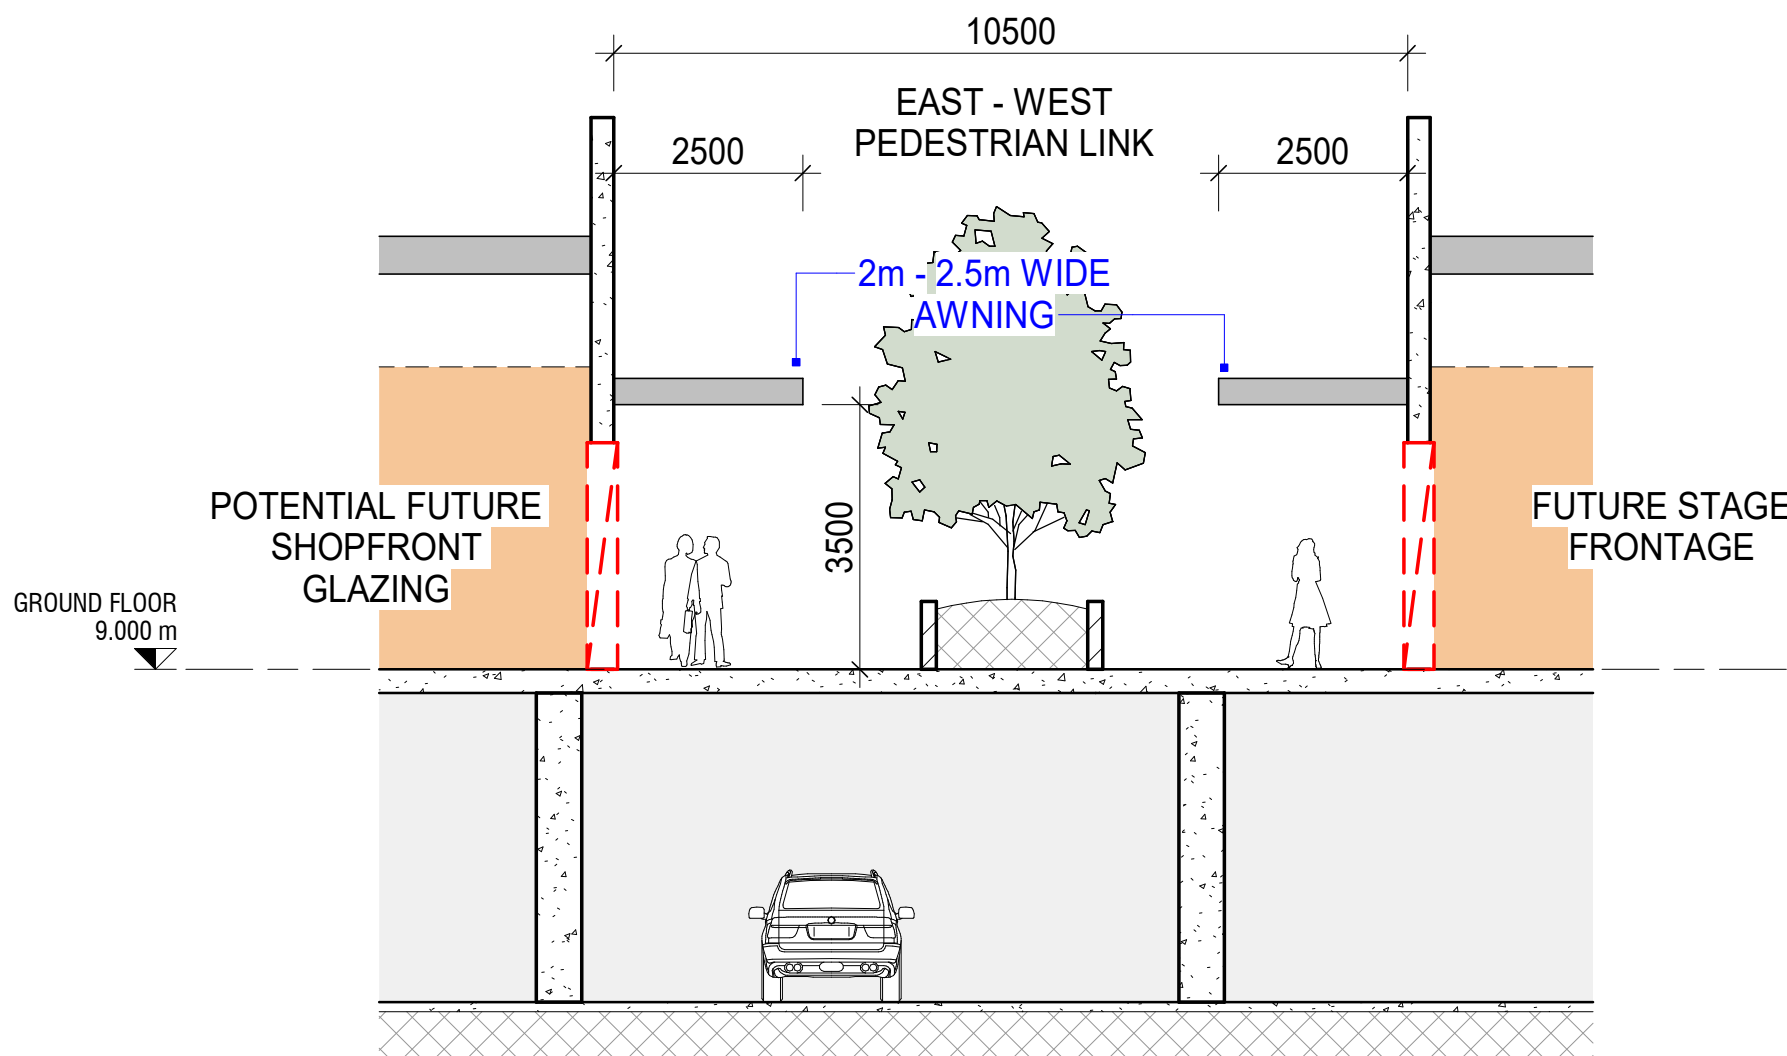

4 SOUTH EAST WALL DETAIL SECTION - STAGE 2
A-DA-1300 1:100

Rev.	Date	Description	Iss.	Appr.
B	22-11-24	WIP	GC	GC
C	29-11-24	WIP	GC	GC
D	06-12-24	WIP	MM	GC
E	10-12-24	WIP	KQ	GC
F	13-12-24	WIP	MM	GC
G	16-12-24	DA ISSUE	MM	GC
H	17-04-25	DA RFI UPDATE	MM	GC
I	18.11.2025	DA AMENDMENT ISSUE	MM	GC

Do not scale this drawing. Verify all dimensions on site before commencing any work. Copyright © 2025 Buchan. This drawing remains the property of The Buchan Group Australia Pty Ltd. Reproduction in whole or in part without prior consent is forbidden.

File
A\CCD\Docs\Buchan\240206-R24-Aura_Town_Centre\

Project
AURA TOWN CENTRE
STAGE 1


Project Number
240206

Status

Date Plotted 18/11/2025 1:17:57 PM

Date Issued 18.11.2025

Scale

 

Drawing Title
SOUTH EAST WALL


Drawing Number
A-DA-1300

Revision

BUCHAN

Brisbane Studio
+ 61 7 3859 9222 / buchangroup.com.au

DA ISSUE

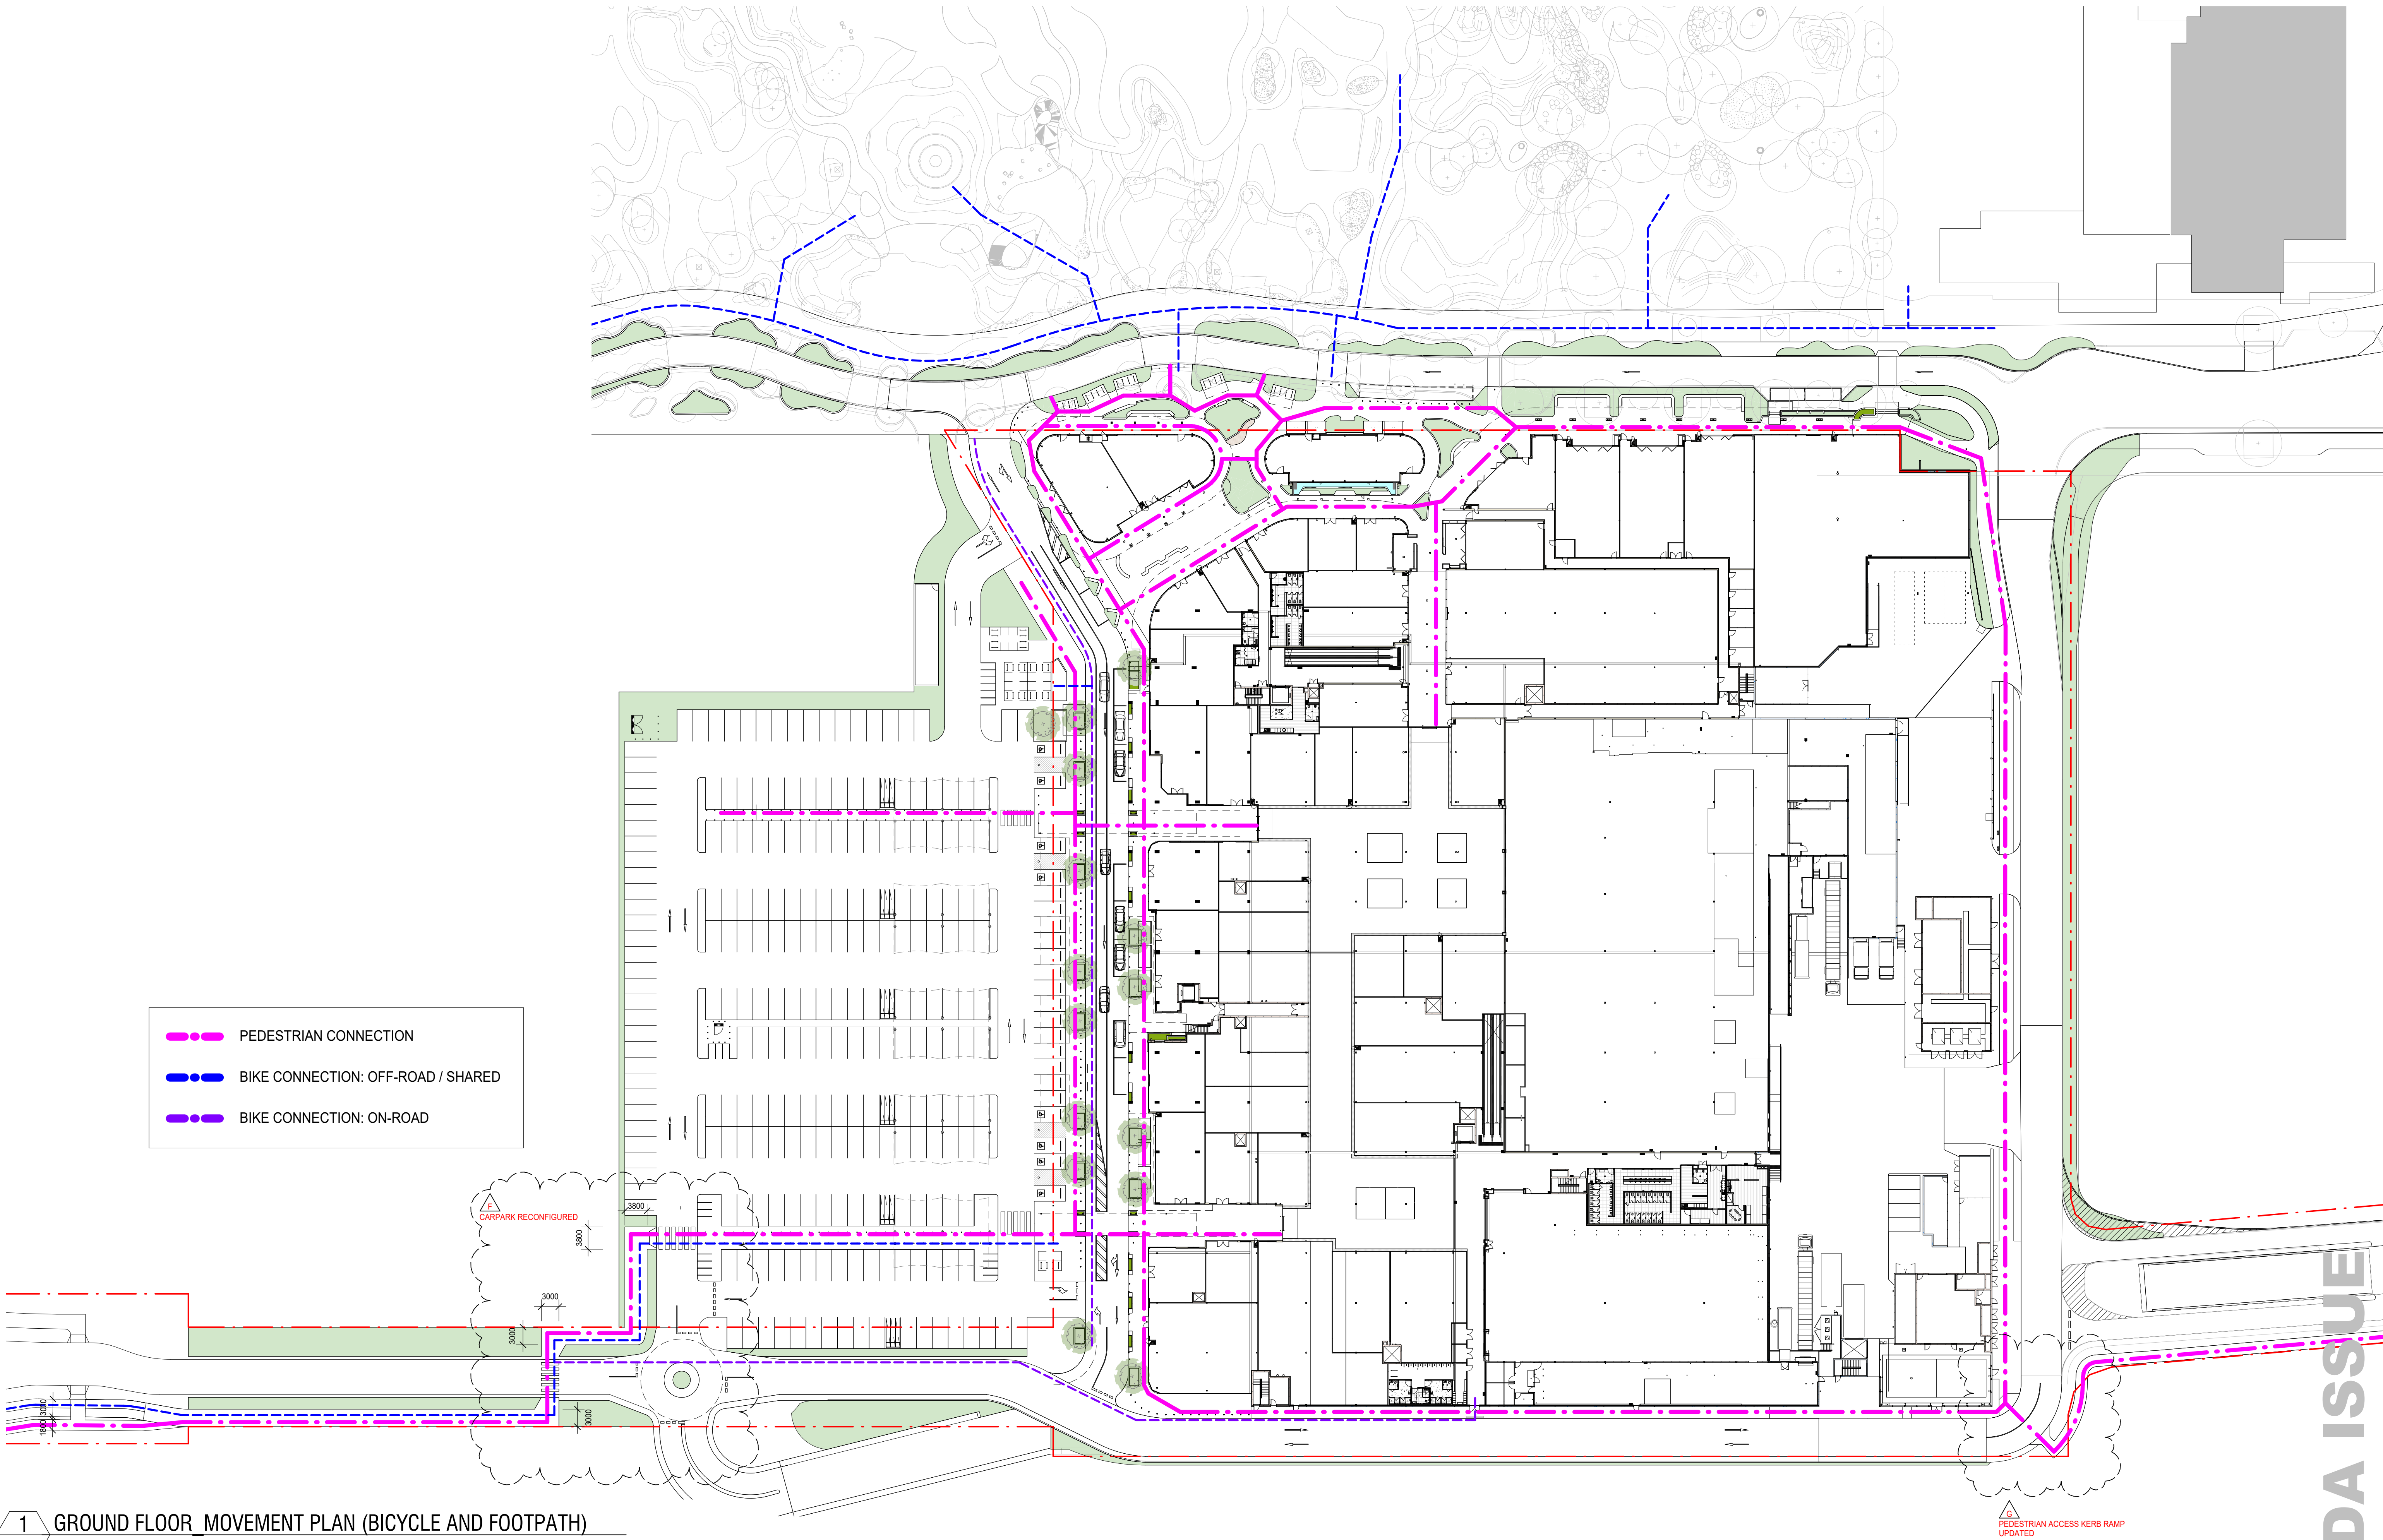

1 GROUND FLOOR MOVEMENT PLAN (BICYCLE AND FOOTPATH)
A-DA-1101 1 : 500

Rev.	Date	Description	Iss.	Appr.
A	29-11-24	WIP	GC	GC
B	06-12-24	WIP	MM	GC
C	13-12-24	WIP	MM	GC
D	19-12-24	DA ISSUE	MM	GC
E	17-04-25	DA RPI UPDATE	MM	GC
F	18-11-2025	DA AMENDMENT ISSUE	MM	GC
G	10-12-2025	DA AMENDMENT UPDATE	MM	GC

Do not scale this drawing. Verify all dimensions on site before commencing any work. Copyright © 2025 Buchan. This drawing remains the property of The Buchan Group Australia Pty Ltd. Reproduction in whole or in part without prior consent is forbidden.

File
I:\ACCDocs\B\Buchan\240206-R24-Aura_Town_Centre\

Project
AURA TOWN CENTRE
STAGE 1

Project Number
240206

Status

Date Plotted 10/12/2025 12:18:28 PM
Date Issued 10.12.2025
Scale 1 : 500 @A1

North Arrow

Scale Bar: 0 10 20 30M

Drawing Title
GROUND FLOOR - MOVEMENT PLAN

Drawing Number
A-DA-1400

Revision
G


BUCHAN

Brisbane Studio
+ 61 7 3859 9222 / buchangroup.com.au

DA ISSUE



1 MAIN STREET ELEVATION
A-DA-1001 1 : 200

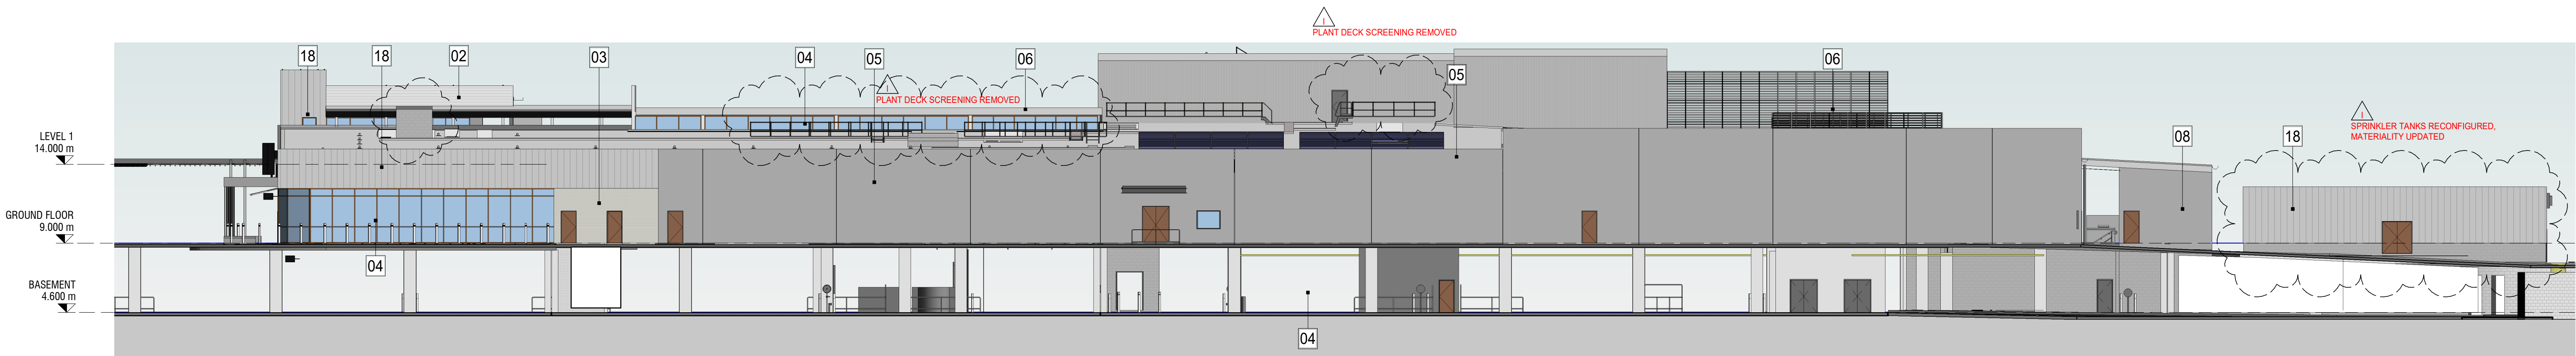

2 SOUTH ELEVATION
A-DA-1001 1 : 200

EXTERNAL FINISHES LEGEND

01	OFF FORM CONCRETE	10	CONCRETE AWNING
02	CEMINTEL 180 x 4200 x 16 WEATHERBOARDS - WHITE	11	ALUMINIUM CLADDING - VITRAPANEL OR SIMILAR - COLOUR - WHITE
03	BRICK CLADDING - WHITE	12	CONCRETE COLUMN PLINTH COLOUR - NATURAL SEALER.
04	SHOPFRONT GLAZING ALUMINIUM/ GLASS - CLEAR GLASS, BRONZE FRAME	13	STEEL COLUMNS COLOUR - PAINT WHITE
05	PRECAST CONCRETE WALL PANELS. SEALED CONCRETE FINISH.	14	VERTICAL TIMBER BATTENS OVER FC FACADE SHEETING.
06	PAINTED FC - LIGHT GREY	15	RETRACTABLE DINING AREA AWNINGS COLOUR - WHITE
07	PAINTED STEEL VERTICAL SCREEN WITH CLIMBING PLANTS	16	PERFORATED POWDERCOATED ALUMINIUM SCREEN OVER FC FACADE SHEETING - COLOUR LIGHT BROWN
08	SEALED CONCRETE BLOCKWORK COLOUR - NATURAL SEALER	17	MASONRY CLADDING. COLOUR - OFF WHITE
09	RAILING POWDERCOATED BRONZE FINISH	18	RIB & PAN WALL CLADDING
		19	COLORBOND SHALE GREY ROOF SHEETING

Rev.	Date	Description	Iss.	Appr.
B	22-11-24	WIP	GC	GC
C	29-11-24	WIP	GC	GC
D	06-12-24	WIP	MM	GC
E	10-12-24	WIP	KQ	GC
F	13-12-24	WIP	MM	GC
G	18-12-24	DA ISSUE	MM	GC
H	17-04-25	DA RFI UPDATE	MM	GC
I	18.11.2025	DA AMENDMENT ISSUE	MM	GC

Do not scale this drawing. Verify all dimensions on site before commencing any work. Copyright © 2025 Buchanan. This drawing remains the property of The Buchanan Group Australia Pty Ltd. Reproduction in whole or in part without prior consent is forbidden.

File
A\CCDDocs\Buchan\240206-R24-Aura_Town_Centre\

Project
AURA TOWN CENTRE
STAGE 1

Project Number
240206

Status

Date Plotted 18/11/2025 1:17:30 PM

Date Issued 18.11.2025

Scale 1 : 200 @A1

0 2 4 6 8 10 12M

Drawing Title
ELEVATIONS


Drawing Number
A-DA-3000

Revision
1


BUCHAN

Brisbane Studio
+ 61 7 3859 9222 / buchangroup.com.au


DA ISSUE

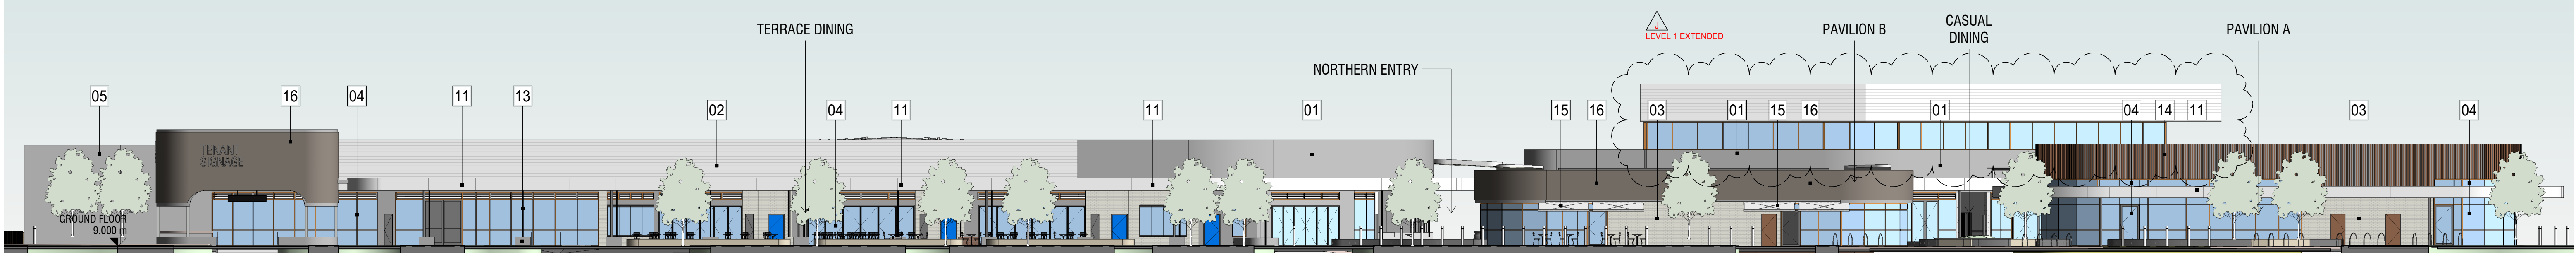


1 NORTHERN ELEVATION
A-DA-1001 1 : 200

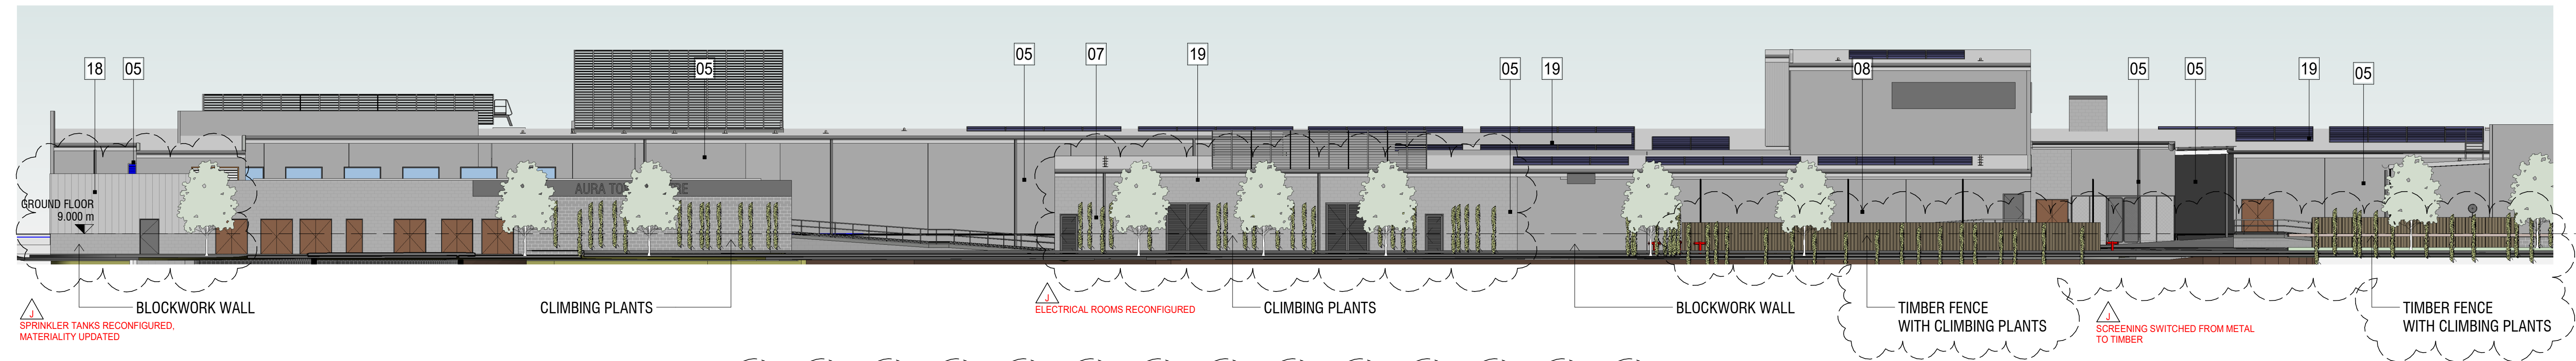

2 EASTERN ELEVATION PART A
A-DA-1001 1 : 200

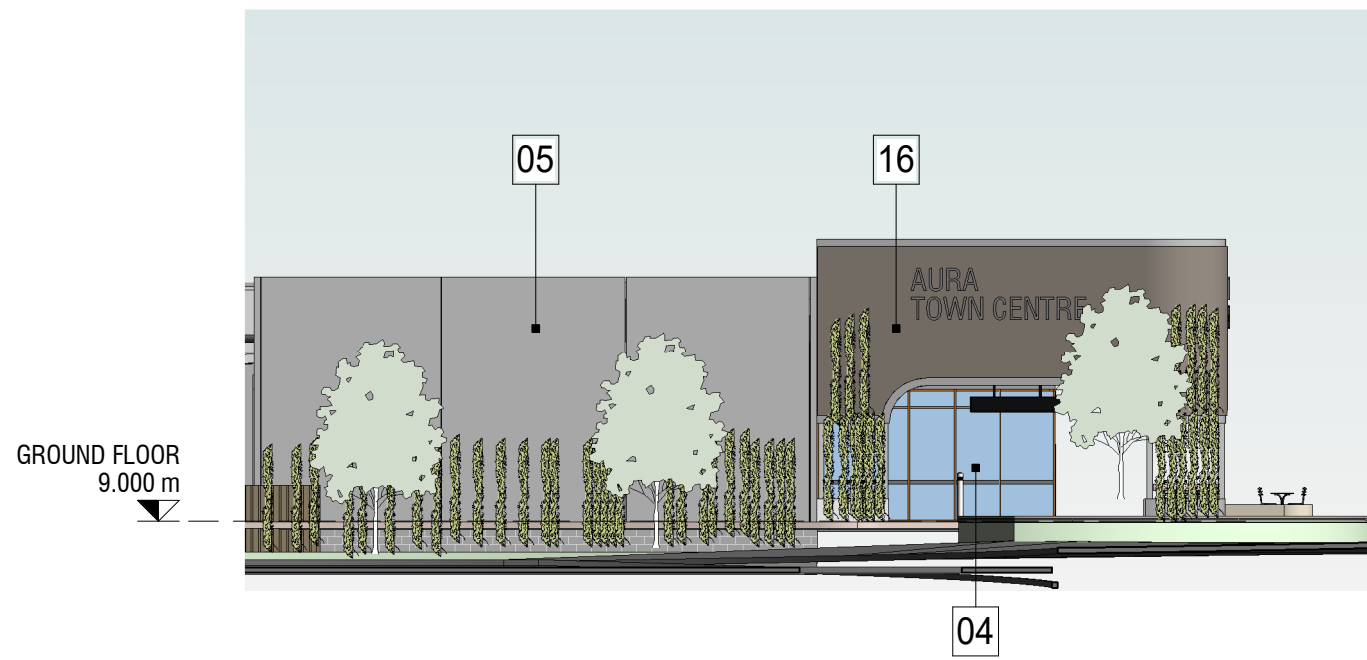

3 EASTERN ELEVATION PART B
A-DA-1001 1 : 200

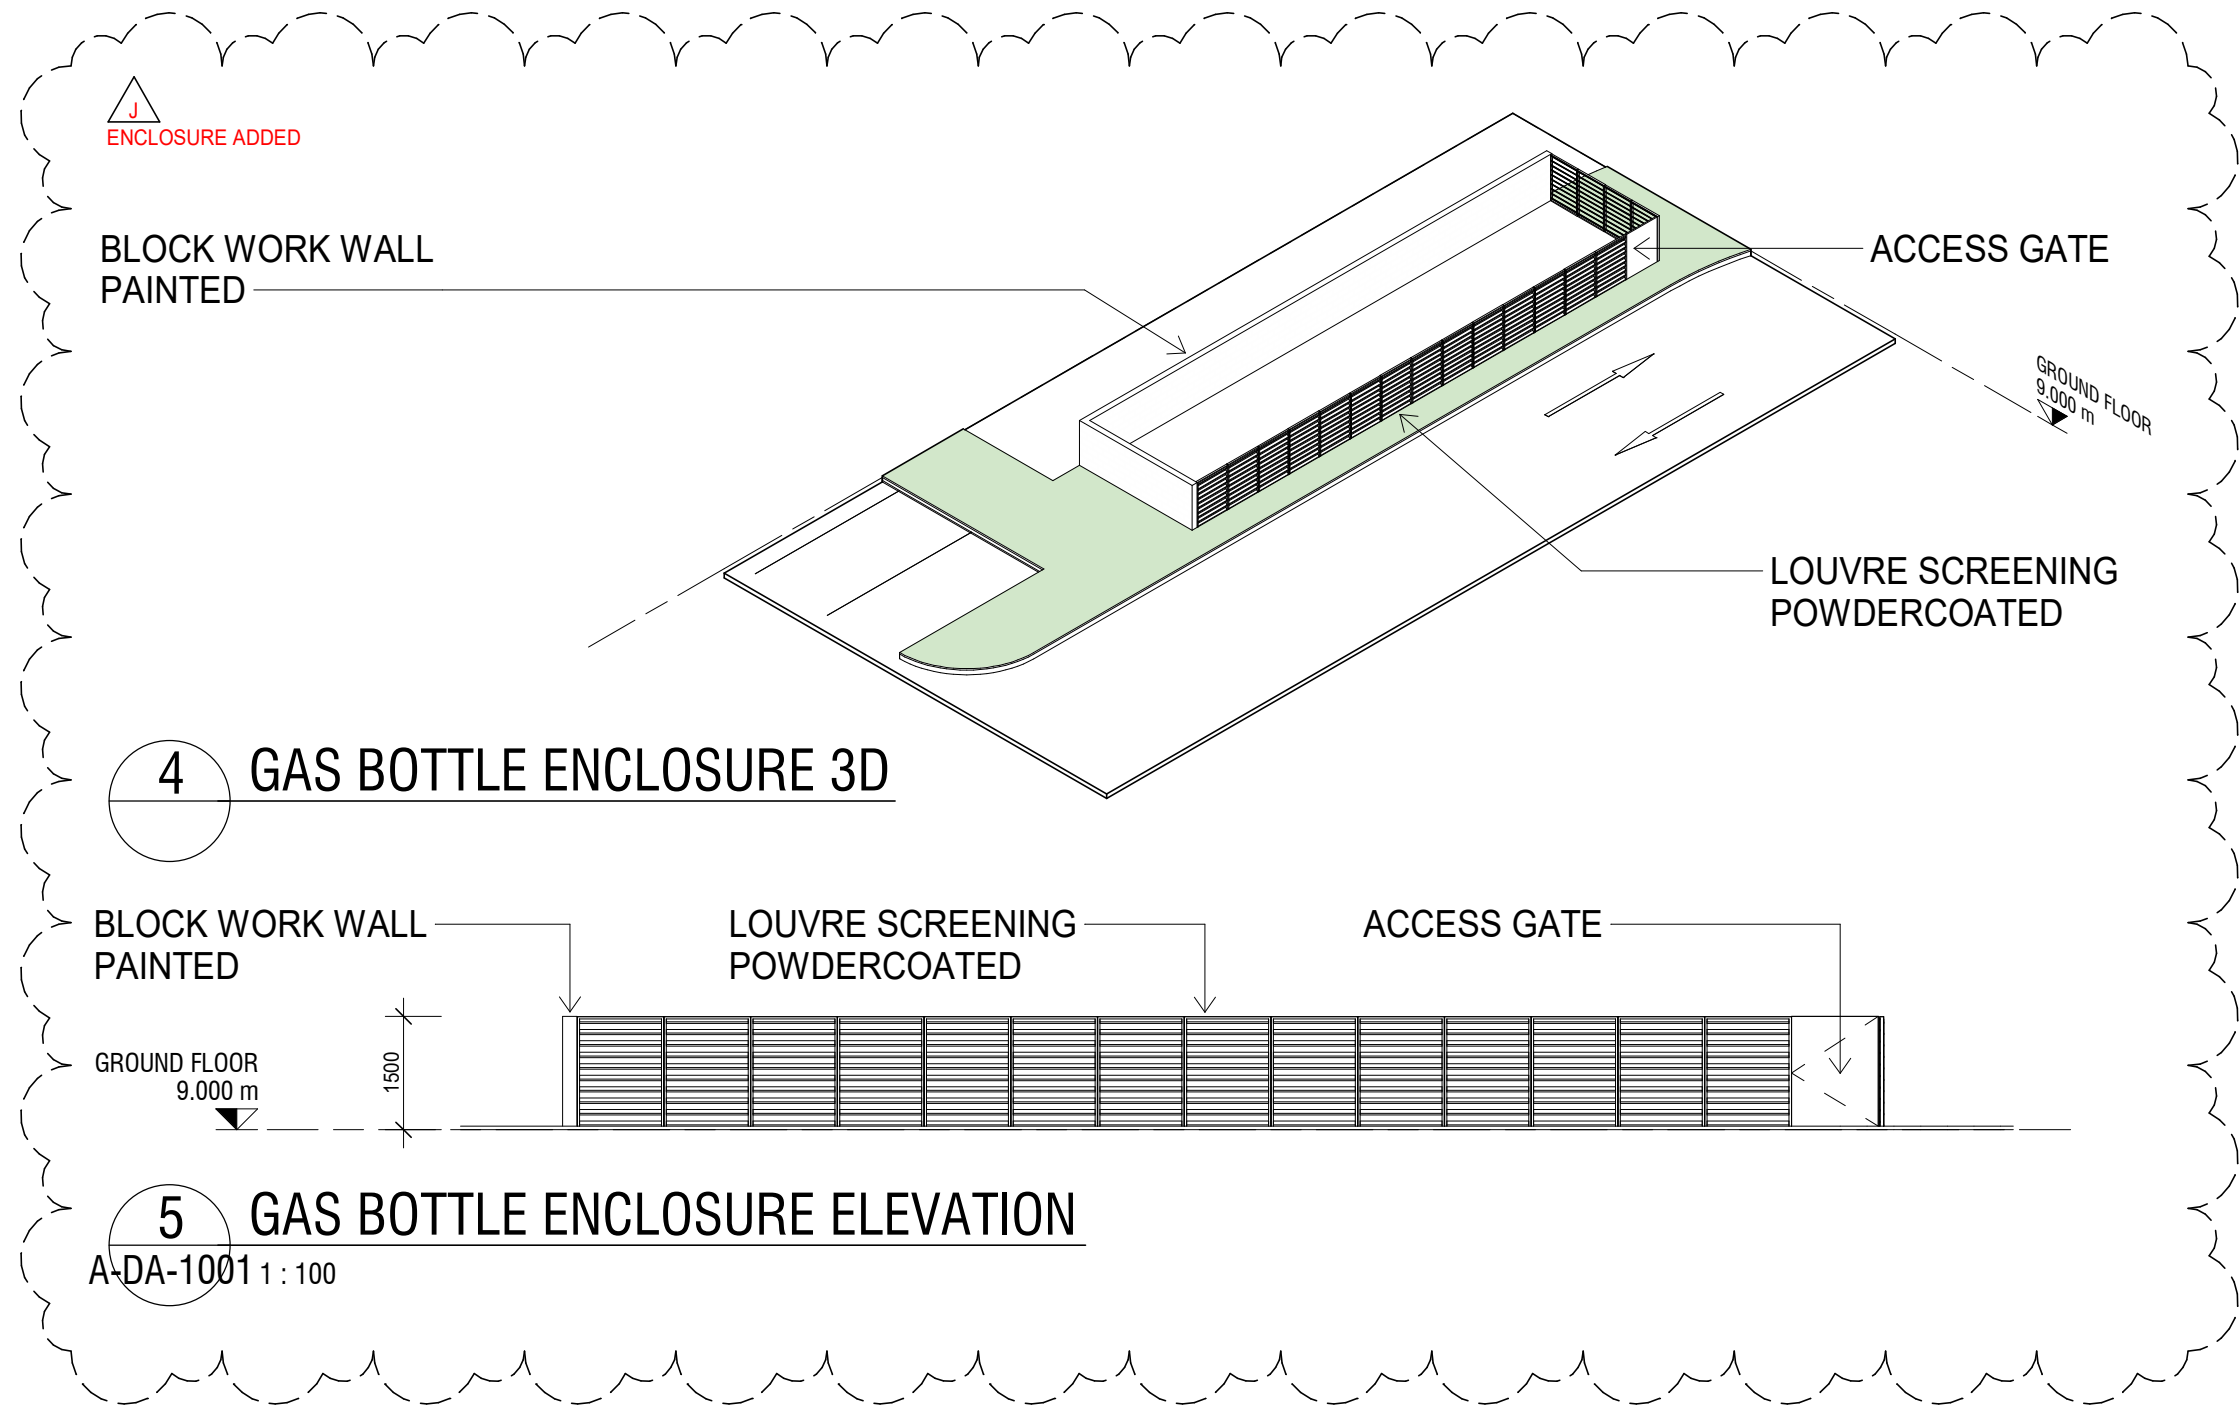

5 GAS BOTTLE ENCLOSURE ELEVATION
A-DA-1001 1 : 100

EXTERNAL FINISHES LEGEND

01	OFF FORM CONCRETE	10	CONCRETE AWNING
02	CEMINTEL 180 x 4200 x 16 WEATHERBOARDS - WHITE	11	ALUMINIUM CLADDING - VITRAPANEL OR SIMILAR - COLOUR - WHITE
03	BRICK CLADDING - WHITE	12	CONCRETE COLUMN PLINTH COLOUR - NATURAL SEALER.
04	SHOPFRONT GLAZING ALUMINIUM/ GLASS - CLEAR GLASS, BRONZE FRAME	13	STEEL COLUMNS COLOUR - PAINT WHITE
05	PRECAST CONCRETE WALL PANELS. SEALED CONCRETE FINISH.	14	VERTICAL TIMBER BATTENS OVER FC FACADE SHEETING.
06	PAINTED FC - LIGHT GREY	15	RETRACTABLE DINING AREA AWNINGS COLOUR - WHITE
07	PAINTED STEEL VERTICAL SCREEN WITH CLIMBING PLANTS	16	PERFORATED POWDERCOATED ALUMINIUM SCREEN OVER FC FACADE SHEETING - COLOUR LIGHT BROWN
08	SEALED CONCRETE BLOCKWORK COLOUR - NATURAL SEALER	17	MASONRY CLADDING. COLOUR - OFF WHITE
09	RAILING POWDERCOATED BRONZE FINISH	18	RIB & PAN WALL CLADDING
		19	COLORBOND SHALE GREY ROOF SHEETING

Rev.	Date	Description	Iss.	Appr.
C	29-11-24	WIP	GC	GC
D	06-12-24	WIP	MM	GC
E	10-12-24	WIP	KQ	GC
F	13-12-24	WIP	MM	GC
G	18-12-24	DA ISSUE	MM	GC
H	19-12-24	DA issue	MM	GC
I	17-04-25	DA RFI UPDATE	MM	GC
J	18.11.2025	DA AMENDMENT ISSUE	MM	GC

Do not scale this drawing. Verify all dimensions on site before commencing any work. Copyright © 2025 Buchanan. This drawing remains the property of The Buchanan Group Australia Pty Ltd. Reproduction in whole or in part without prior consent is forbidden.

File
A\CCDDocs\Buchan\240206-R24-Aura_Town_Centre\

Project
AURA TOWN CENTRE
STAGE 1

Project Number
240206

Status

Date Plotted 18/11/2025 1:17:21 PM

Date Issued 18.11.2025

Scale 1 : 200 @A1

Drawing Title
ELEVATIONS 2

Drawing Number
A-DA-3001

Revision
J

BUCHAN

Brisbane Studio
+ 61 7 3859 9222 / buchangroup.com.au

DA ISSUE