


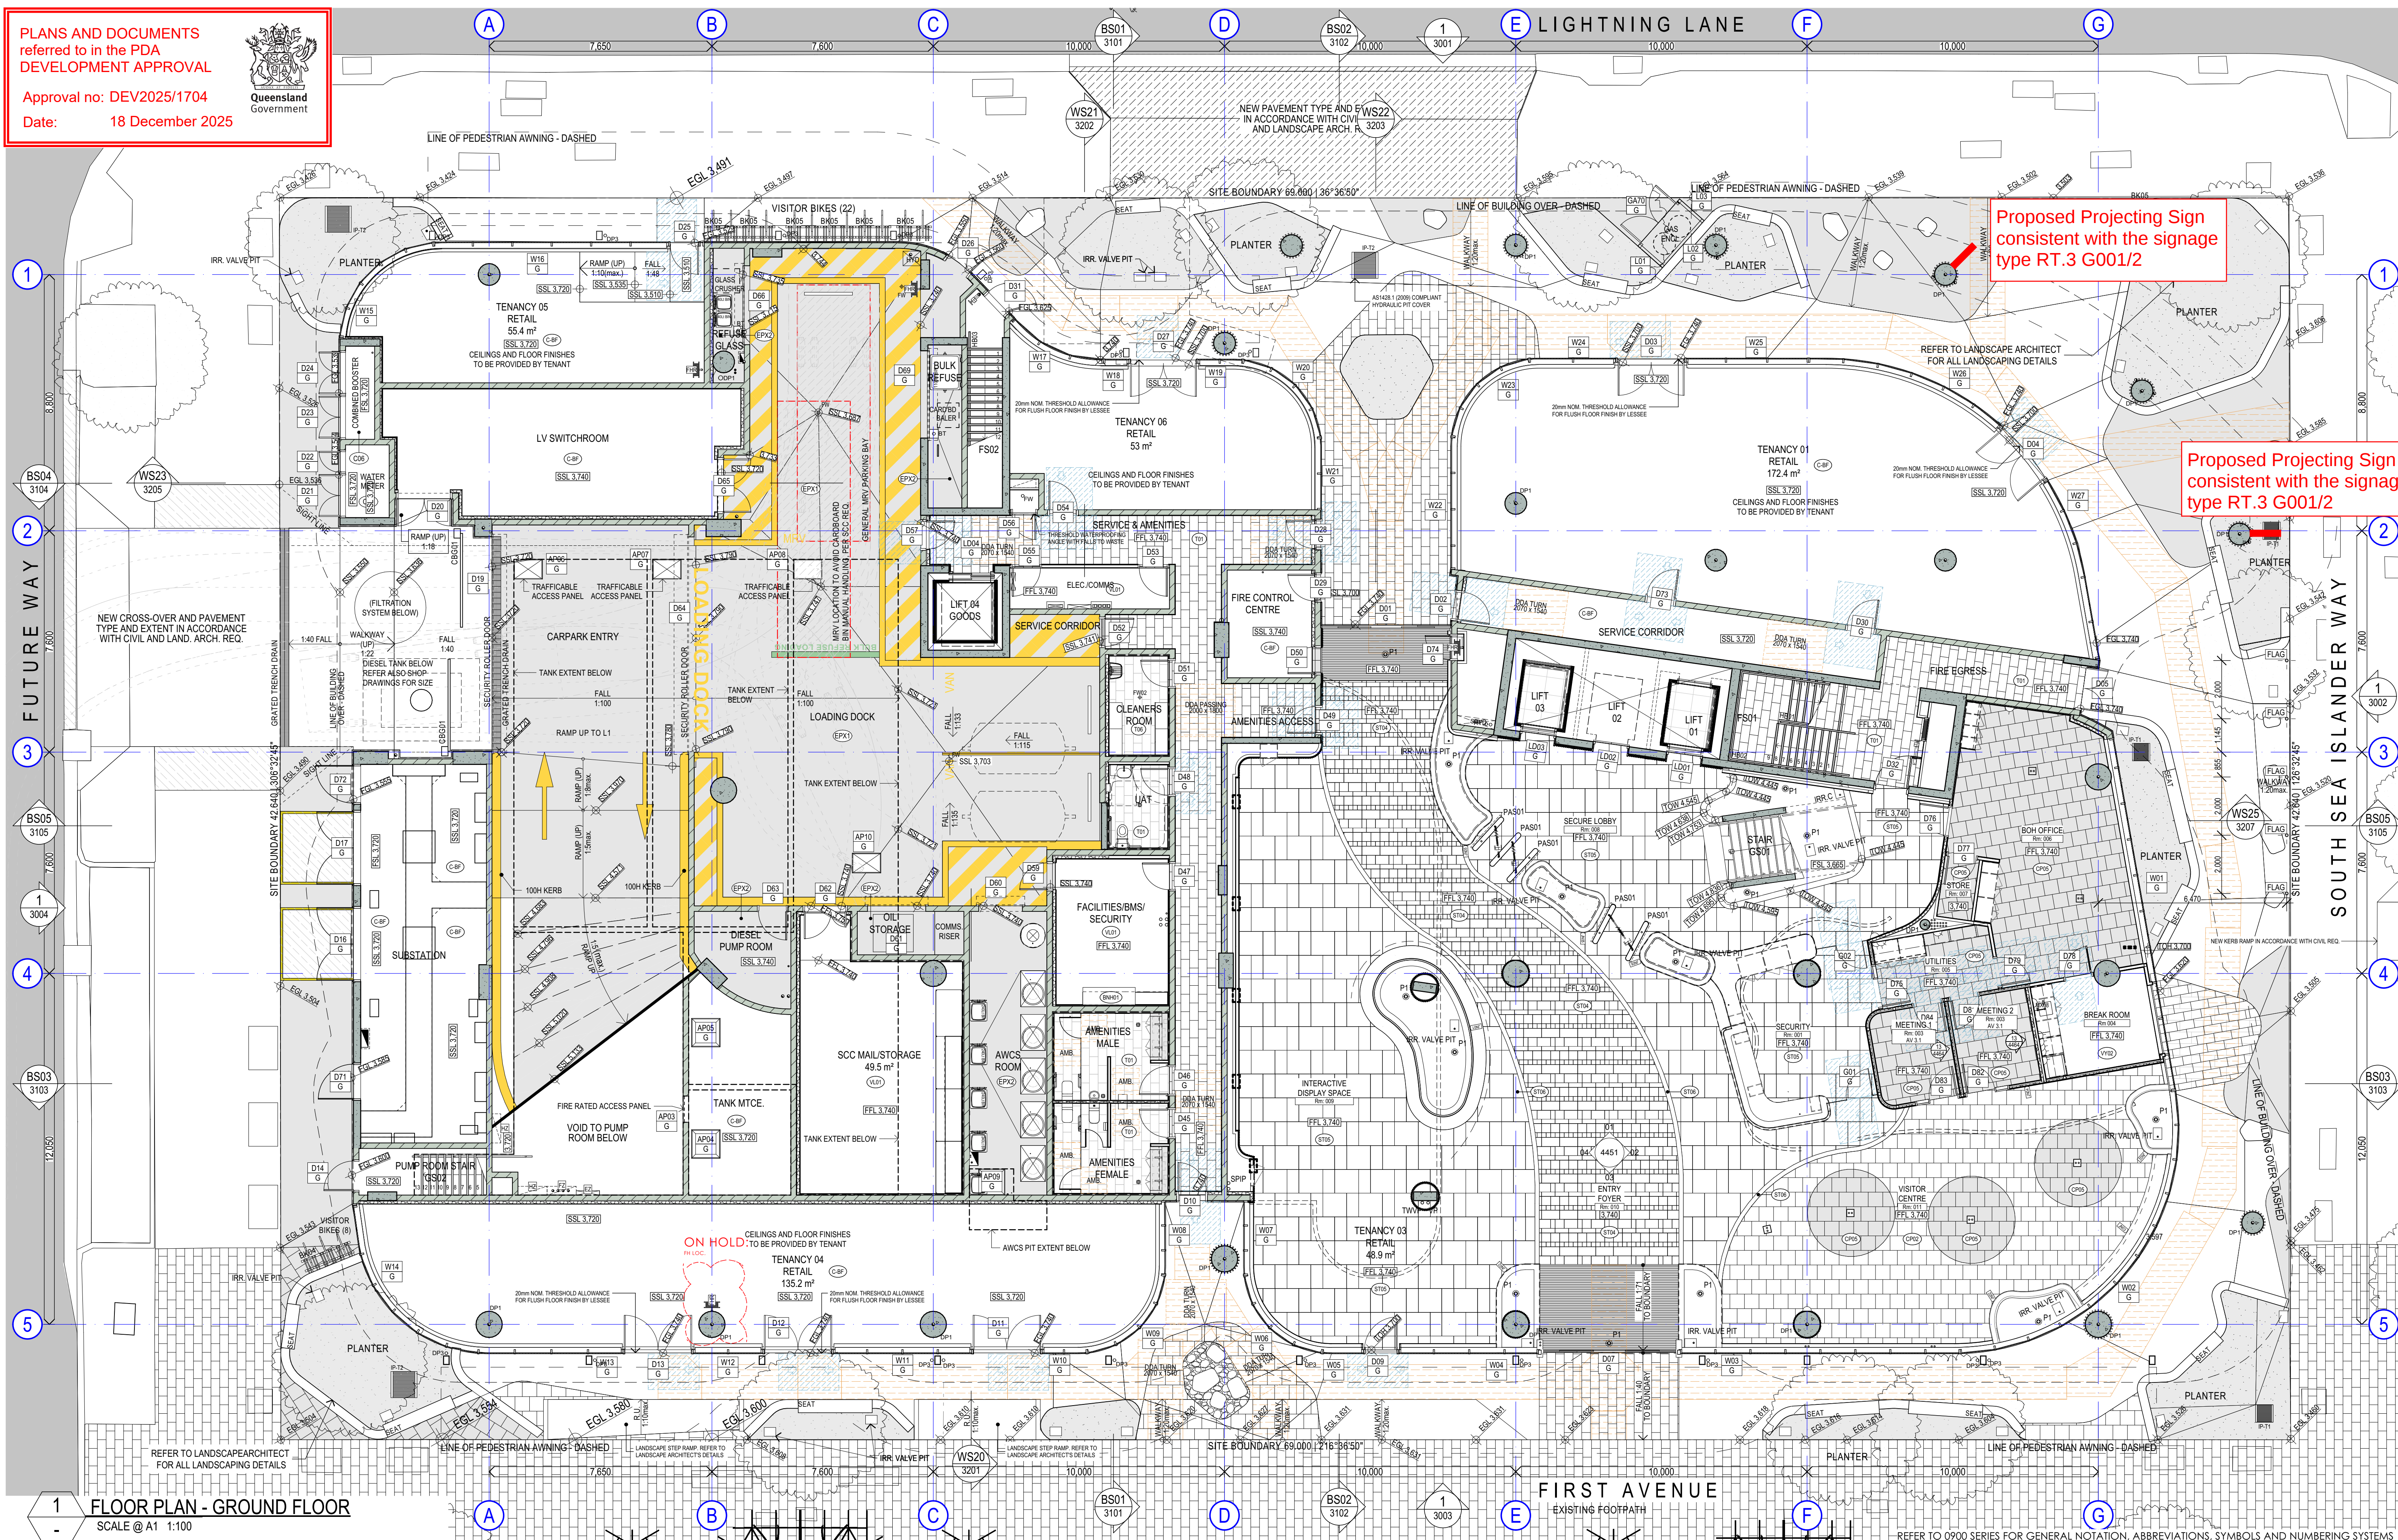

1 FLOOR PLAN - GROUND FLOOR

SCALE @ A1 1:100

TENANCY SIGNAGE PACKAGE
SUNSHINE COAST COUNCIL

PLANS AND DOCUMENTS
referred to in the PDA
DEVELOPMENT APPROVAL



Queensland
Government

Approval no: DEV2025/1704
Date: 18 December 2025


Fabricated aluminium sub frame 100mm x 35mm
3mmT Aluminium panel, powder coat finish Eternity Champagne
Kinetic.
3mmT IntraCut aluminium face panel, Powder coat finish
12mmT Opal acrylic push through logo
Internal LED lighting
Double sided.

Dimensions: 1350mmW x 500mmH x 118mmD


Sectional
View

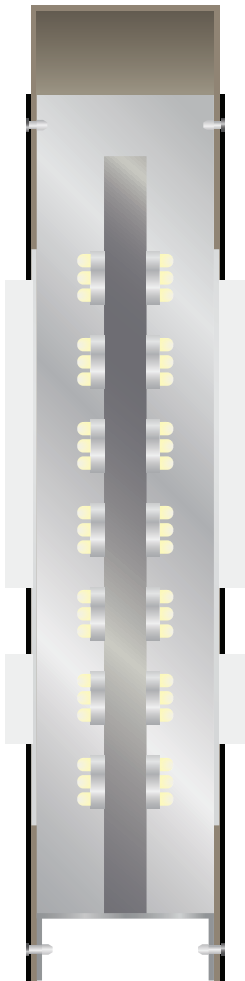


Top View

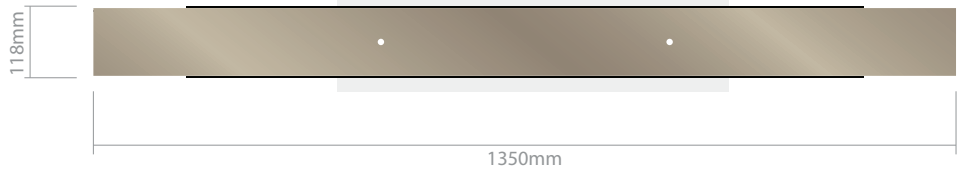

Front View

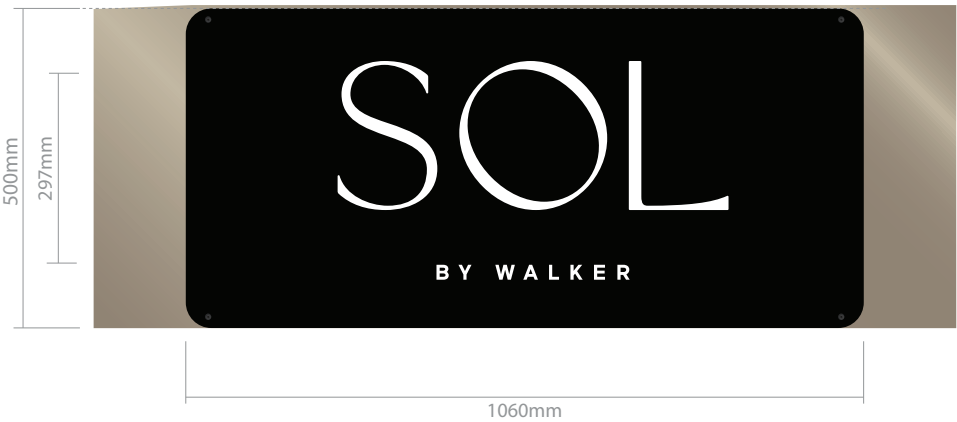

Front View
Internal LED
Lighting

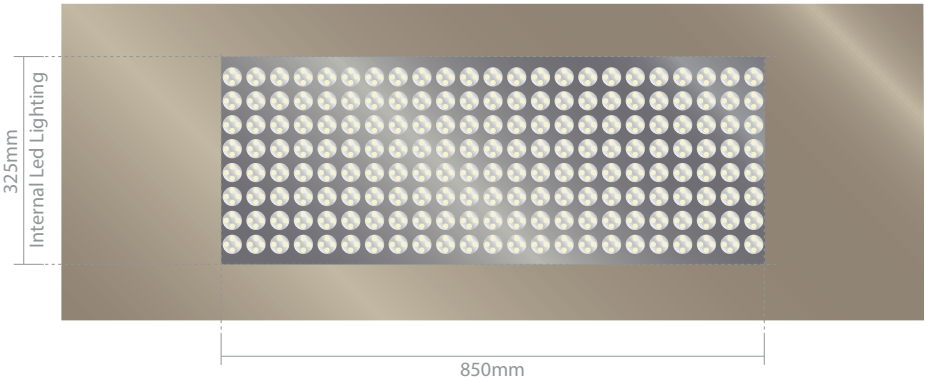

Right View



SCALE : NTS

CLIENT APPROVAL FOR PRODUCTION

SIGNATURE

NAME

DATE

KAWANA SIGNS SUNSHINE COAST LTD (acn 078817866) is the owner of the copyright subsisting in these drawing plans, designs and specifications. They must not be used, reproduced or copied in whole or in part nor may the information, ideas and concepts therein contained (which are confidential) be disclosed to any person without prior consent of the owner.

JOB

DESIGNER

DATE SEPTEMBER 30TH, 2025

REV 01

PAGE