


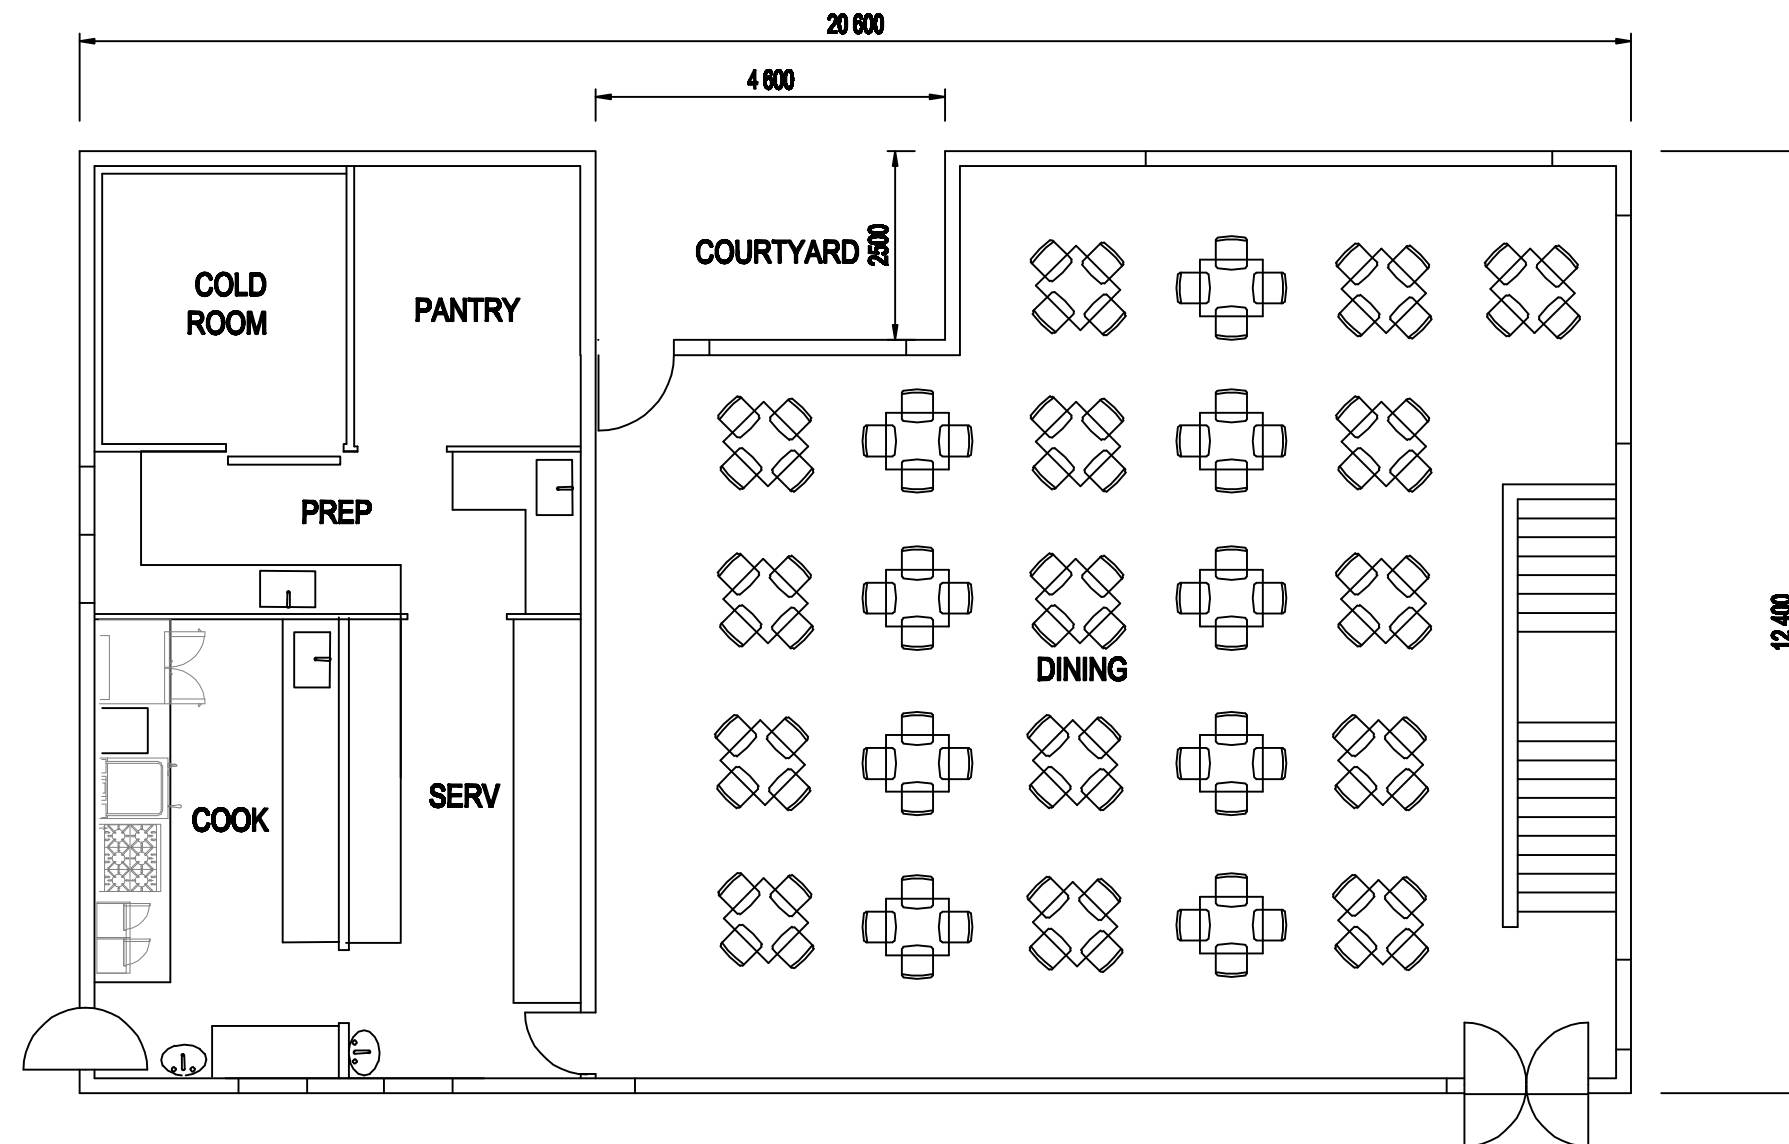

LOWER FLOOR PLAN

DINING/RECREATION BUILDING

REV			Dwn	PS	PROJECT	DES SKINNER Design Drafting Construction	BSA NO. 10235 PO Box 435 Emerald Q. 4720 Phone: (07) 49877875 Mobile: 0412 665 779 Fax: (07) 49875653
			Date	APRIL 2013	PROPOSED DEVELOPMENT		
			Cat	N3	LOCATION		
			Scale	1:100	4 DOON ST		
			Dwg No.	261126.7	BLACKWATER		
			Sheet	7 of 10	CLIENT		
	DESCRIPTION	DATE			MI-LYE HOLDINGS PTY LTD⁹		