



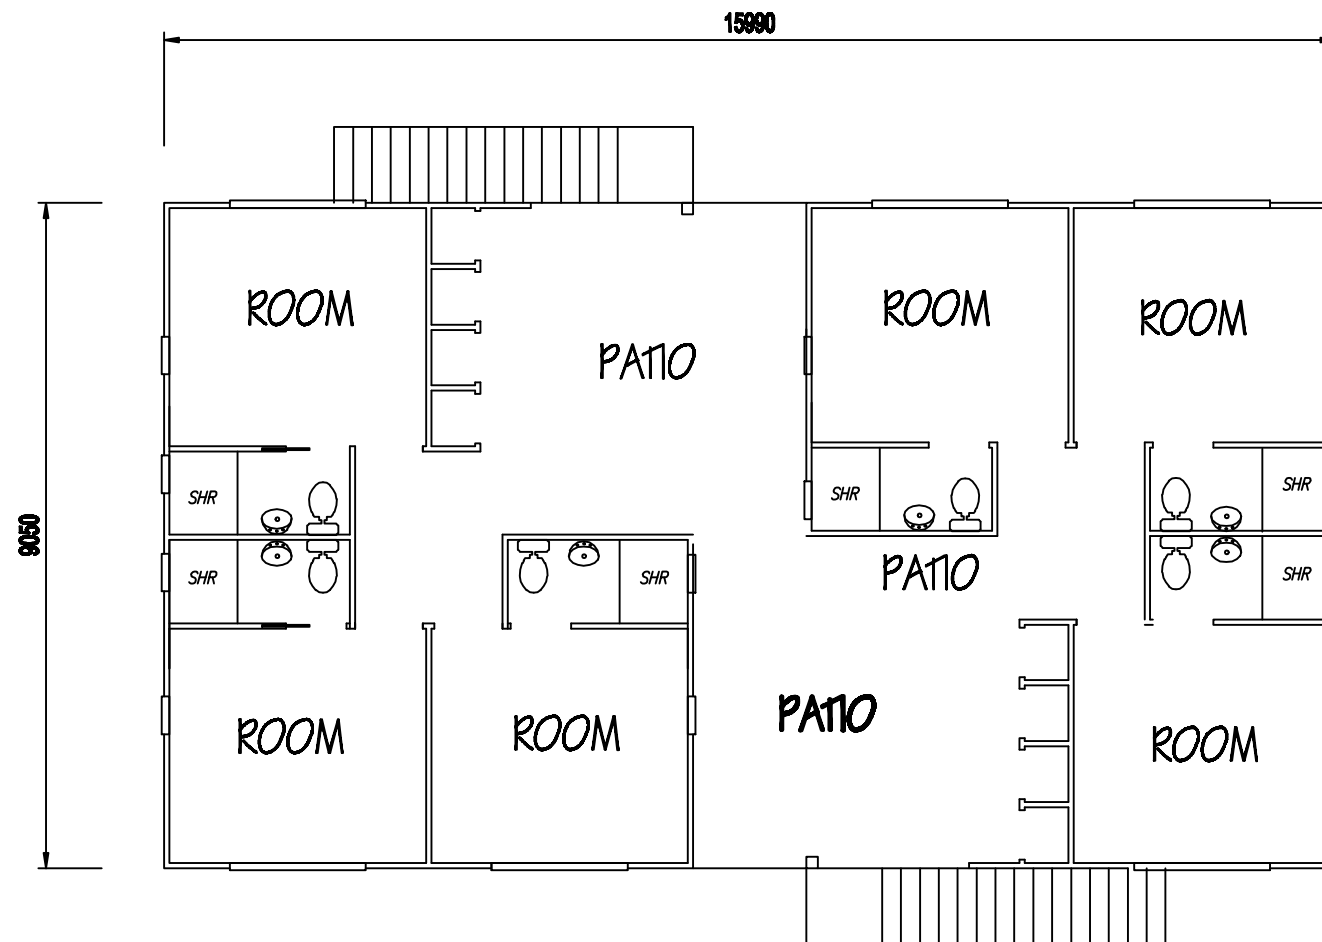

TYPICAL EXIST UNIT FLOOR PLAN
(LOW SET & HIGH SET WITH CARPARKING UNDER)

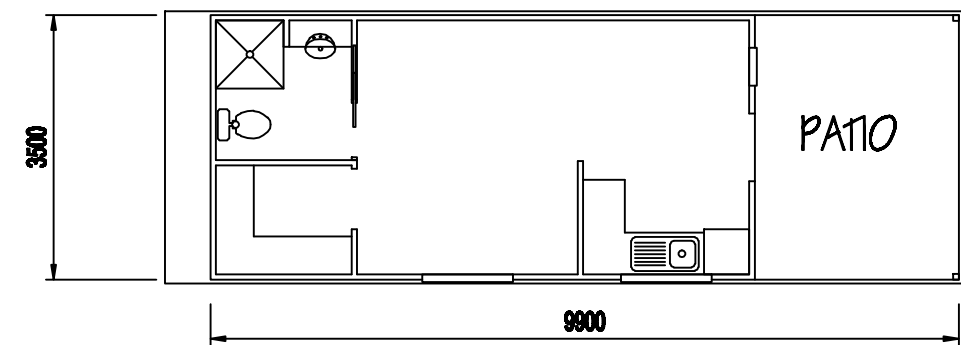

TYPICAL EXIST CABIN FLOOR PLAN

REV			Dwn PS Date APRIL 2013 Cat N3 Scale 1:100 Dwg No. 261126.5 Sheet 5 of 10	PROJECT PROPOSED DEVELOPMENT LOCATION 4 DOON ST BLACKWATER CLIENT MI-LYE HOLDINGS PTY LTD	DES SKINNER Design Drafting Construction	BSA NO. 10235 PO Box 435 Emerald Q. 4720 Phone: (07) 49877875 Mobile: 0412 665 779 Fax: (07) 49875653
	DESCRIPTION	DATE				