





APPENDIX 8 CONCEPT DRAINAGE PLAN

AP08

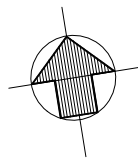

0
SP241573

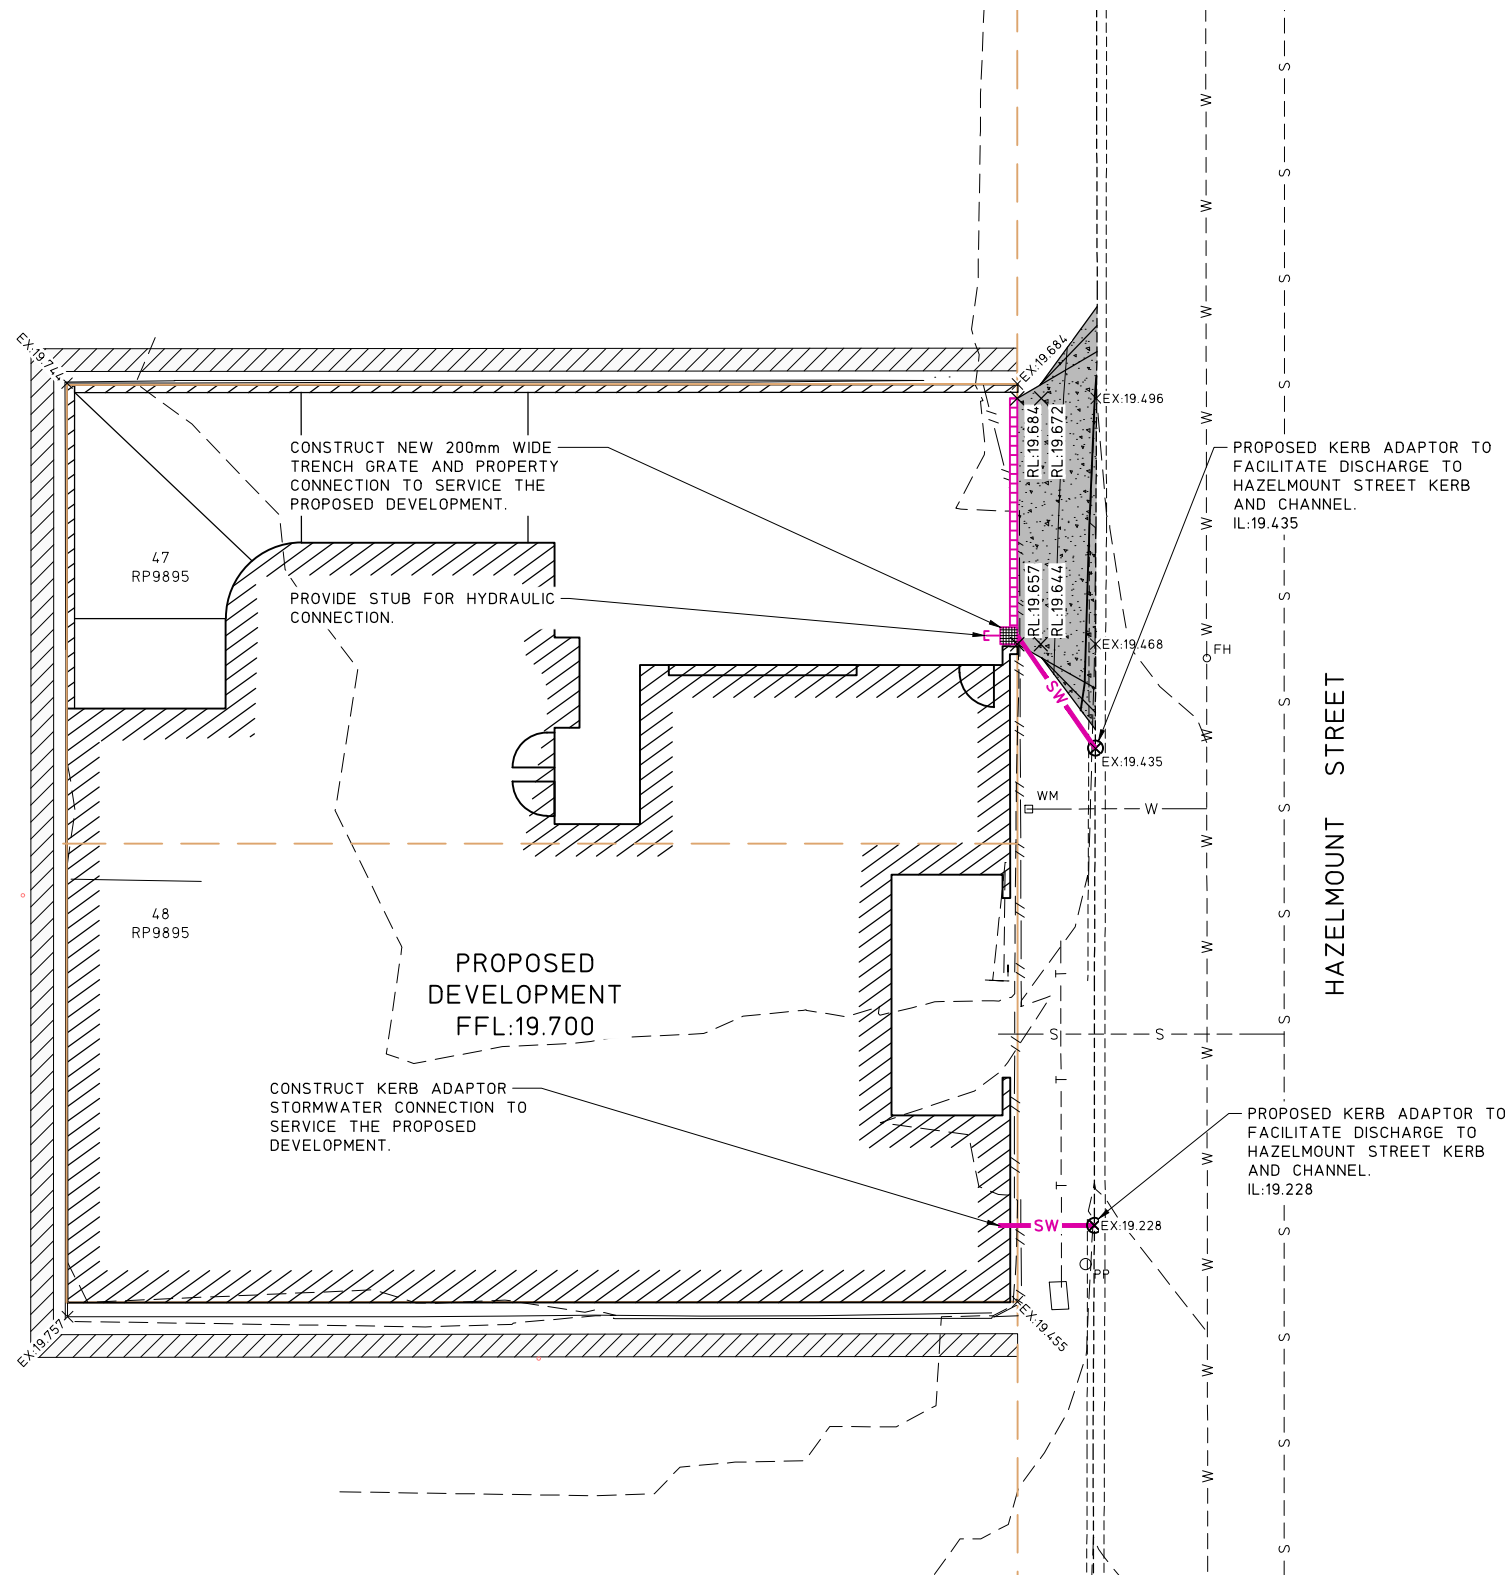

EXISTING

- /// BUILDING EXTENT
- - - LOT BOUNDARY
- - - 10.0 - - - CONTOUR MAJOR (1.00m INTERVAL)
- - - CONTOUR MINOR (0.25m INTERVAL)
- CONCRETE FOOTPATH/DRIVEWAY
- ===== KERB AND CHANNEL
- - - S - - - SEWER
- - - O/H - E - OVERHEAD ELECTRICITY
- - - W - - - WATER
- WM METER
- OFH FIRE HYDRANT
- OPP POWER POLE
- X EX:14.500 SURFACE LEVEL

PROPOSED

- /// BUILDING EXTENT
- - - LOT BOUNDARY
- - - 31.0 - - - CONTOUR MAJOR (1.00m INTERVAL)
- - - CONTOUR MINOR (0.25m INTERVAL)
- SW STORMWATER
- CROSSOVER
- ===== RETAINING WALL
- X RL:14.500 SURFACE LEVEL

NOTE:
THIS PLAN IS NOT TO BE USED
FOR CONSTRUCTION.

0 1 2 3 4 5
SCALE 1:100 (A1 SIZE)

CODE	REVISION	DATE	BY
B	FOR DA APPROVAL	28.10.25	LW
A	PRELIMINARY ISSUE	21.10.25	LW

CODE	REVISION	DATE	BY

Client
FOCUS CONSTRUCT PTY LTD
1 GREAT GEORGE STREET
PADDINGTON QLD 4064

MORGAN
CONSULTING ENGINEERS
© Morgan Consulting Engineers
This drawing is not to be copied, retained or used without the permission of the copyright holder.

P: (07) 3369 8411
F: (07) 3369 1893
E: mail@morgance.com.au
© Morgan Consulting Engineers
This drawing is not to be copied, retained or used without the permission of the copyright holder.

Designed	MK	Checked	HM
Drawn	LW	Date	OCT 25
Authorised			
RPEQ			

Project
PROPOSED SHORT TERM ACCOMMODATION
Address
10 HAZELMOUNT STREET, BOWEN HILLS QLD

Drawing title	Drawing No	Revision Code
CONCEPT DRAINAGE PLAN	25137/SK10	B