

Ref	Description of the COG GROUP FIVE CONSTITUTE AN INFRINGEMENT OF CONFIDENTIALITY	By	Date
1	ISSUED FOR INFORMATION	SD	22.09.08
2	DA ISSUE	SD	16.10.08.08
3	FOR INFORMATION	SD	11.11.08
4	WCC ISSUE	SD	25.11.08
5	ULDA RE-SUBMISSION	SD	06.12.08
6	REVISED TENANCY BREAKUP	SD	09.01.09
7	PRE-JUNE 09 DA REVIEW	SD	04.06.09
8	ULDA SUBMISSION	SD	18.06.09
9	ULDA RE-SUBMISSION	SD	27.11.09

Cox Rayner

Level 2, 2 Edward St, Brisbane QLD 4000 Australia
Tel: 617 3210 0844 Fax: 617 3210 0541
Email: info@brisbane.cox.com.au
The Cox Group Pty Ltd ACN 002 535 891

Architecture Planning Urban design Interior design Health facility design

JOINT VENTURE PARTNERSHIP


Leighton
 PARTNERS
 LIMITED

Client:

Project
HAMILTON HARBOUR
KINGSFORD SMITH DRIVE
HAMILTON

Drawing Title
COMMERCIAL C1
GROUND FLOOR PLAN

Document Control Status;


DA ISSUE
NOT FOR CONSTRUCTION


Original Scale at A1:

North: _____
Key Plan: _____

CAO File No:	K1
Drawn:	SD
Co-ordinated:	
Proj. Architect:	-
Proj. Director:	-
Scale:	
AS NOTED	
Drawing Number:	A-C1-21-01
Date:	SEPT 2008
Project No:	408035
Revised:	9

- C1 GROUND FLOOR PLAN
- 1:200 @ A1/1:400 @ A3

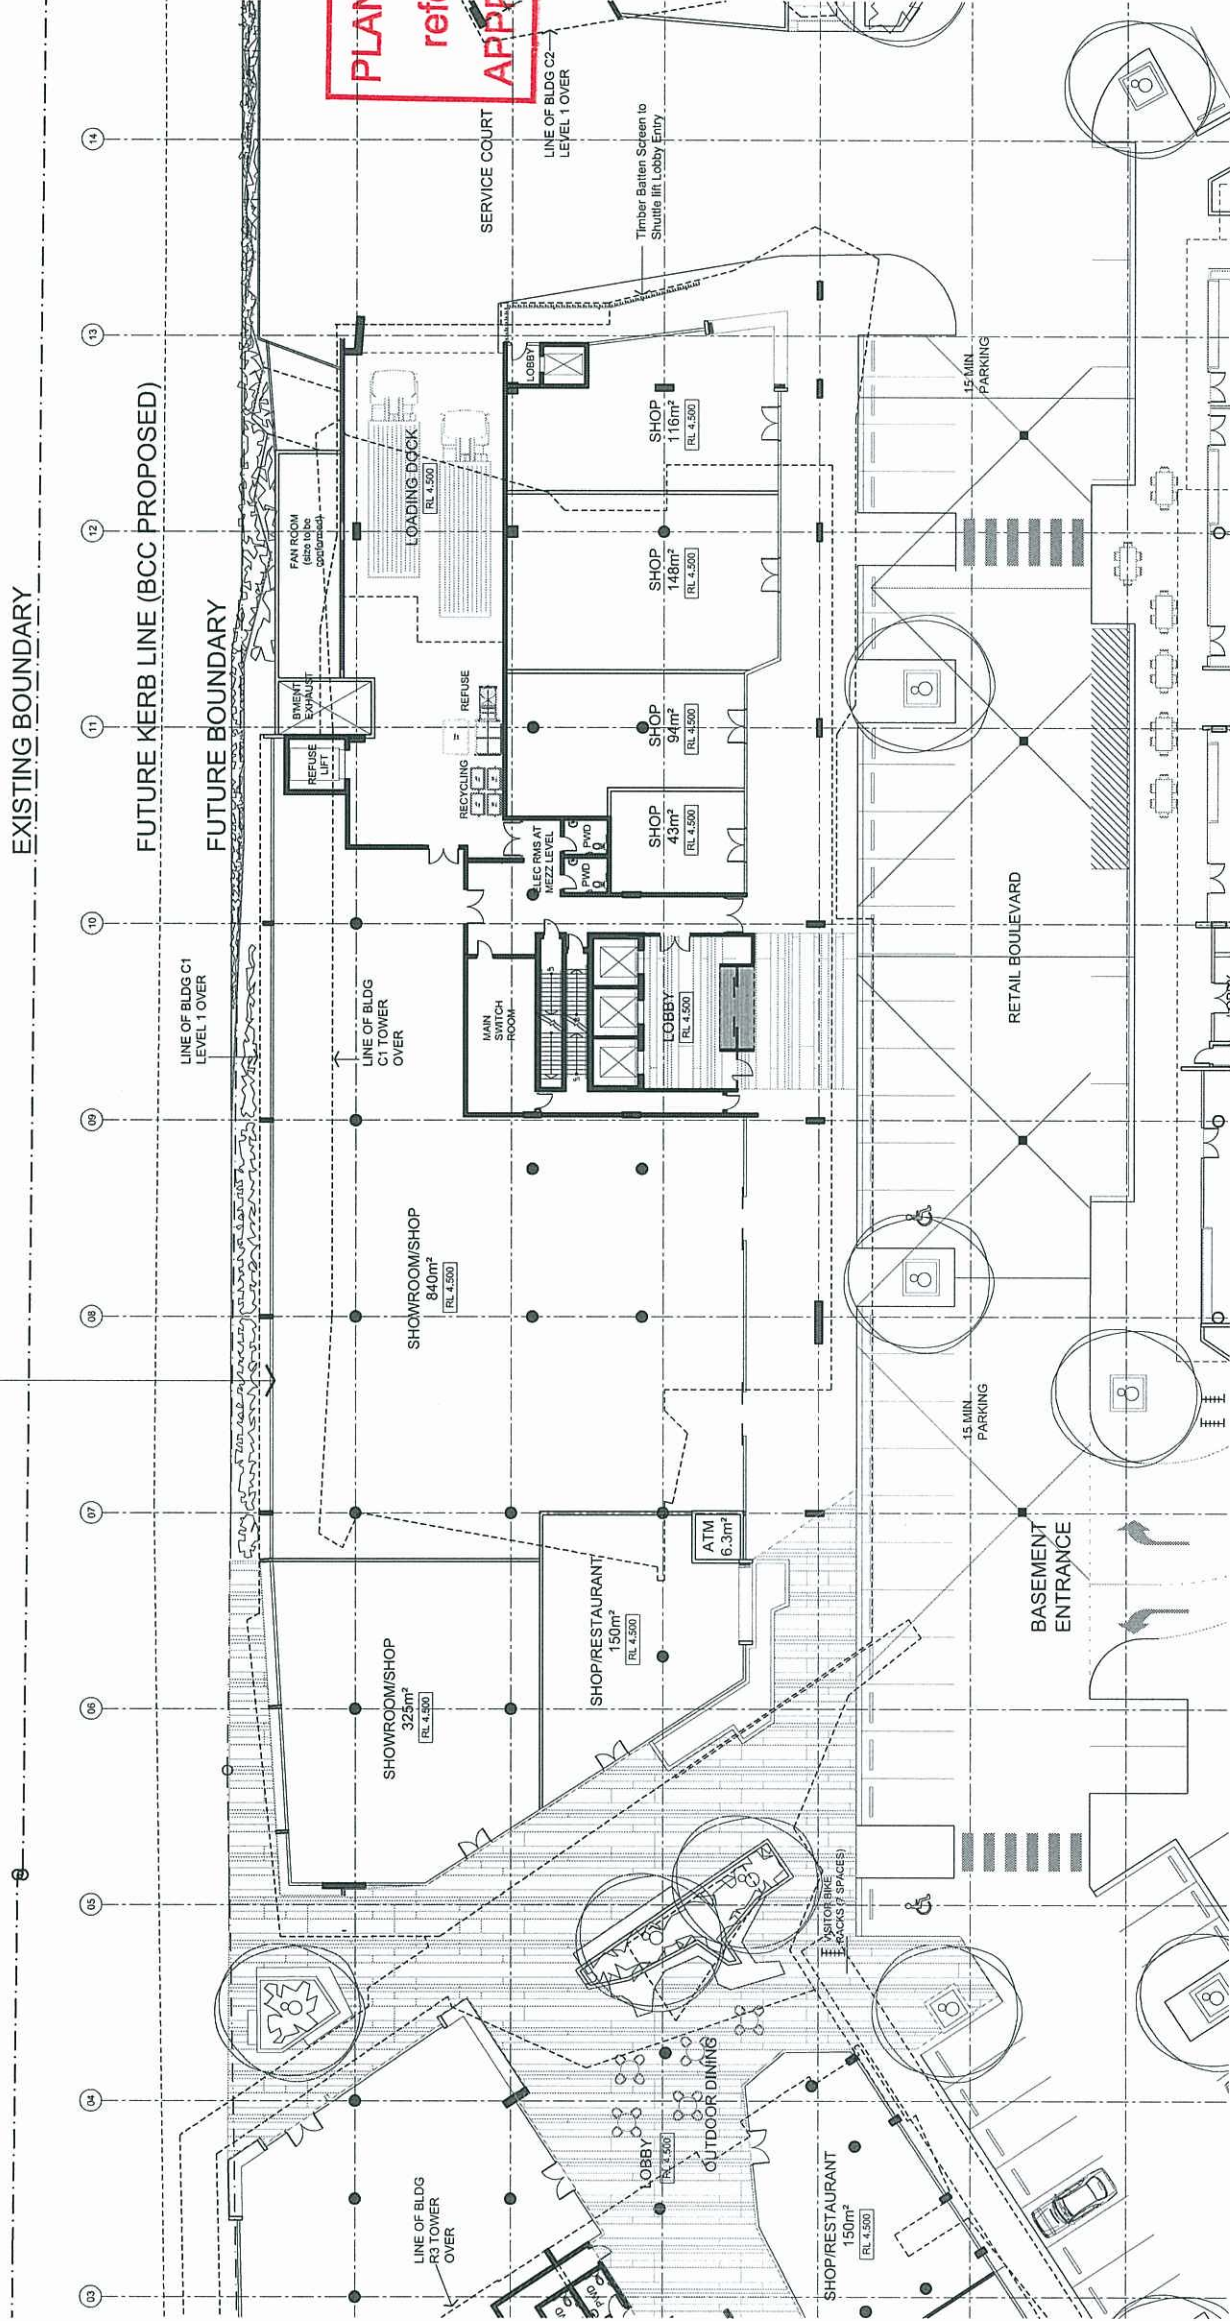

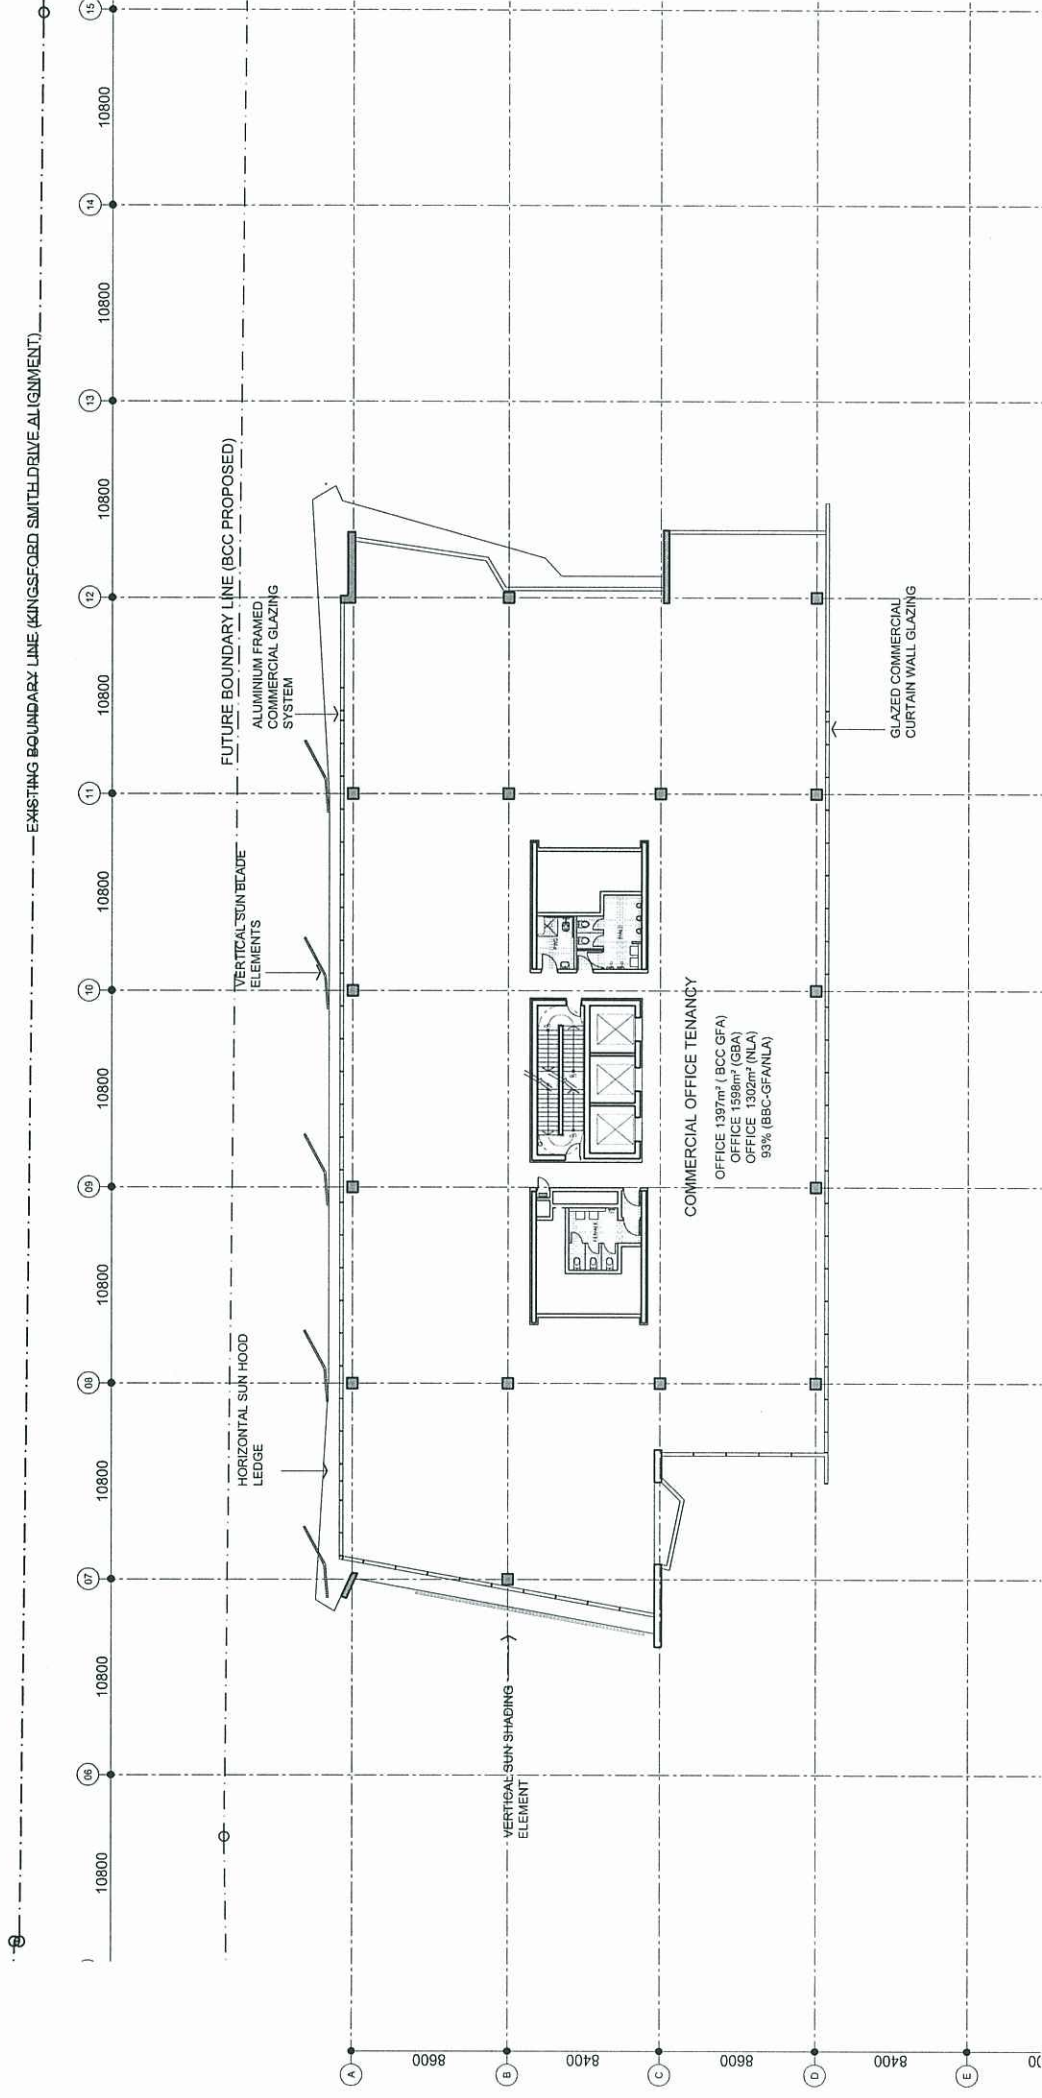[illegible]

PLANS AND DOCUMENTS referred to in the ULDA	APPROVAL dated 19/3/10
--	------------------------

Rayner

Unit 17, 52 Edward St, Brisbane QLD 4000, Australia
Tel: 07 3210 0844 Fax: 07 3210 0241
Email: info@rayner.com.au
The Cox Group Pty Ltd ACN 002 533 891

COX

Architecture Planning Urban design Interior design Health facility design

JOINT VENTURE PARTNERS

Devine[®]

UNLIMITED

LEIGHTON PROPERTIES

Client	HAMILTON HARBOUR KINGSFORD SMITH DRIVE HAMILTON	
Project	COMMERCIAL C1 TYPICAL FLOOR PLAN LEVELS 3 & 4	
Drawing Title	DA ISSUE NOT FOR CONSTRUCTION	
Document Control Status:	DA ISSUE NOT FOR CONSTRUCTION	
Original Scale at A1:	Key Plan: 	
North:	Key Plan:	
CAD File No:	K-1	
Drawn:	SD	Date: SEPT 2008
Georeferenced:		Date:
Proj. Architect:	-	Date:
Proj. Director:	-	Date:
Scale:	Project No: 408035 Revision:	
AS NOTED	A-C1-21-04	

Client	Project		Drawing Title	Document Control Status:	DA ISSUE NOT FOR CONSTRUCTION	 North:	 Key Plan:
	HAMILTON HARBOUR KINGSFORD SMITH DRIVE HAMILTON						
A-C1-30-03	CAD File No: K1		Date: SEPT 2008	Date:	Date:	Date:	Project No: 408035
	Drawn: SD		Co-ordinated:	Proj. Architect: -	Proj. Director: -	Scale: AS NOTED	Revision:
Drawing Number:		AS NOTED		5			

