


BARCODE

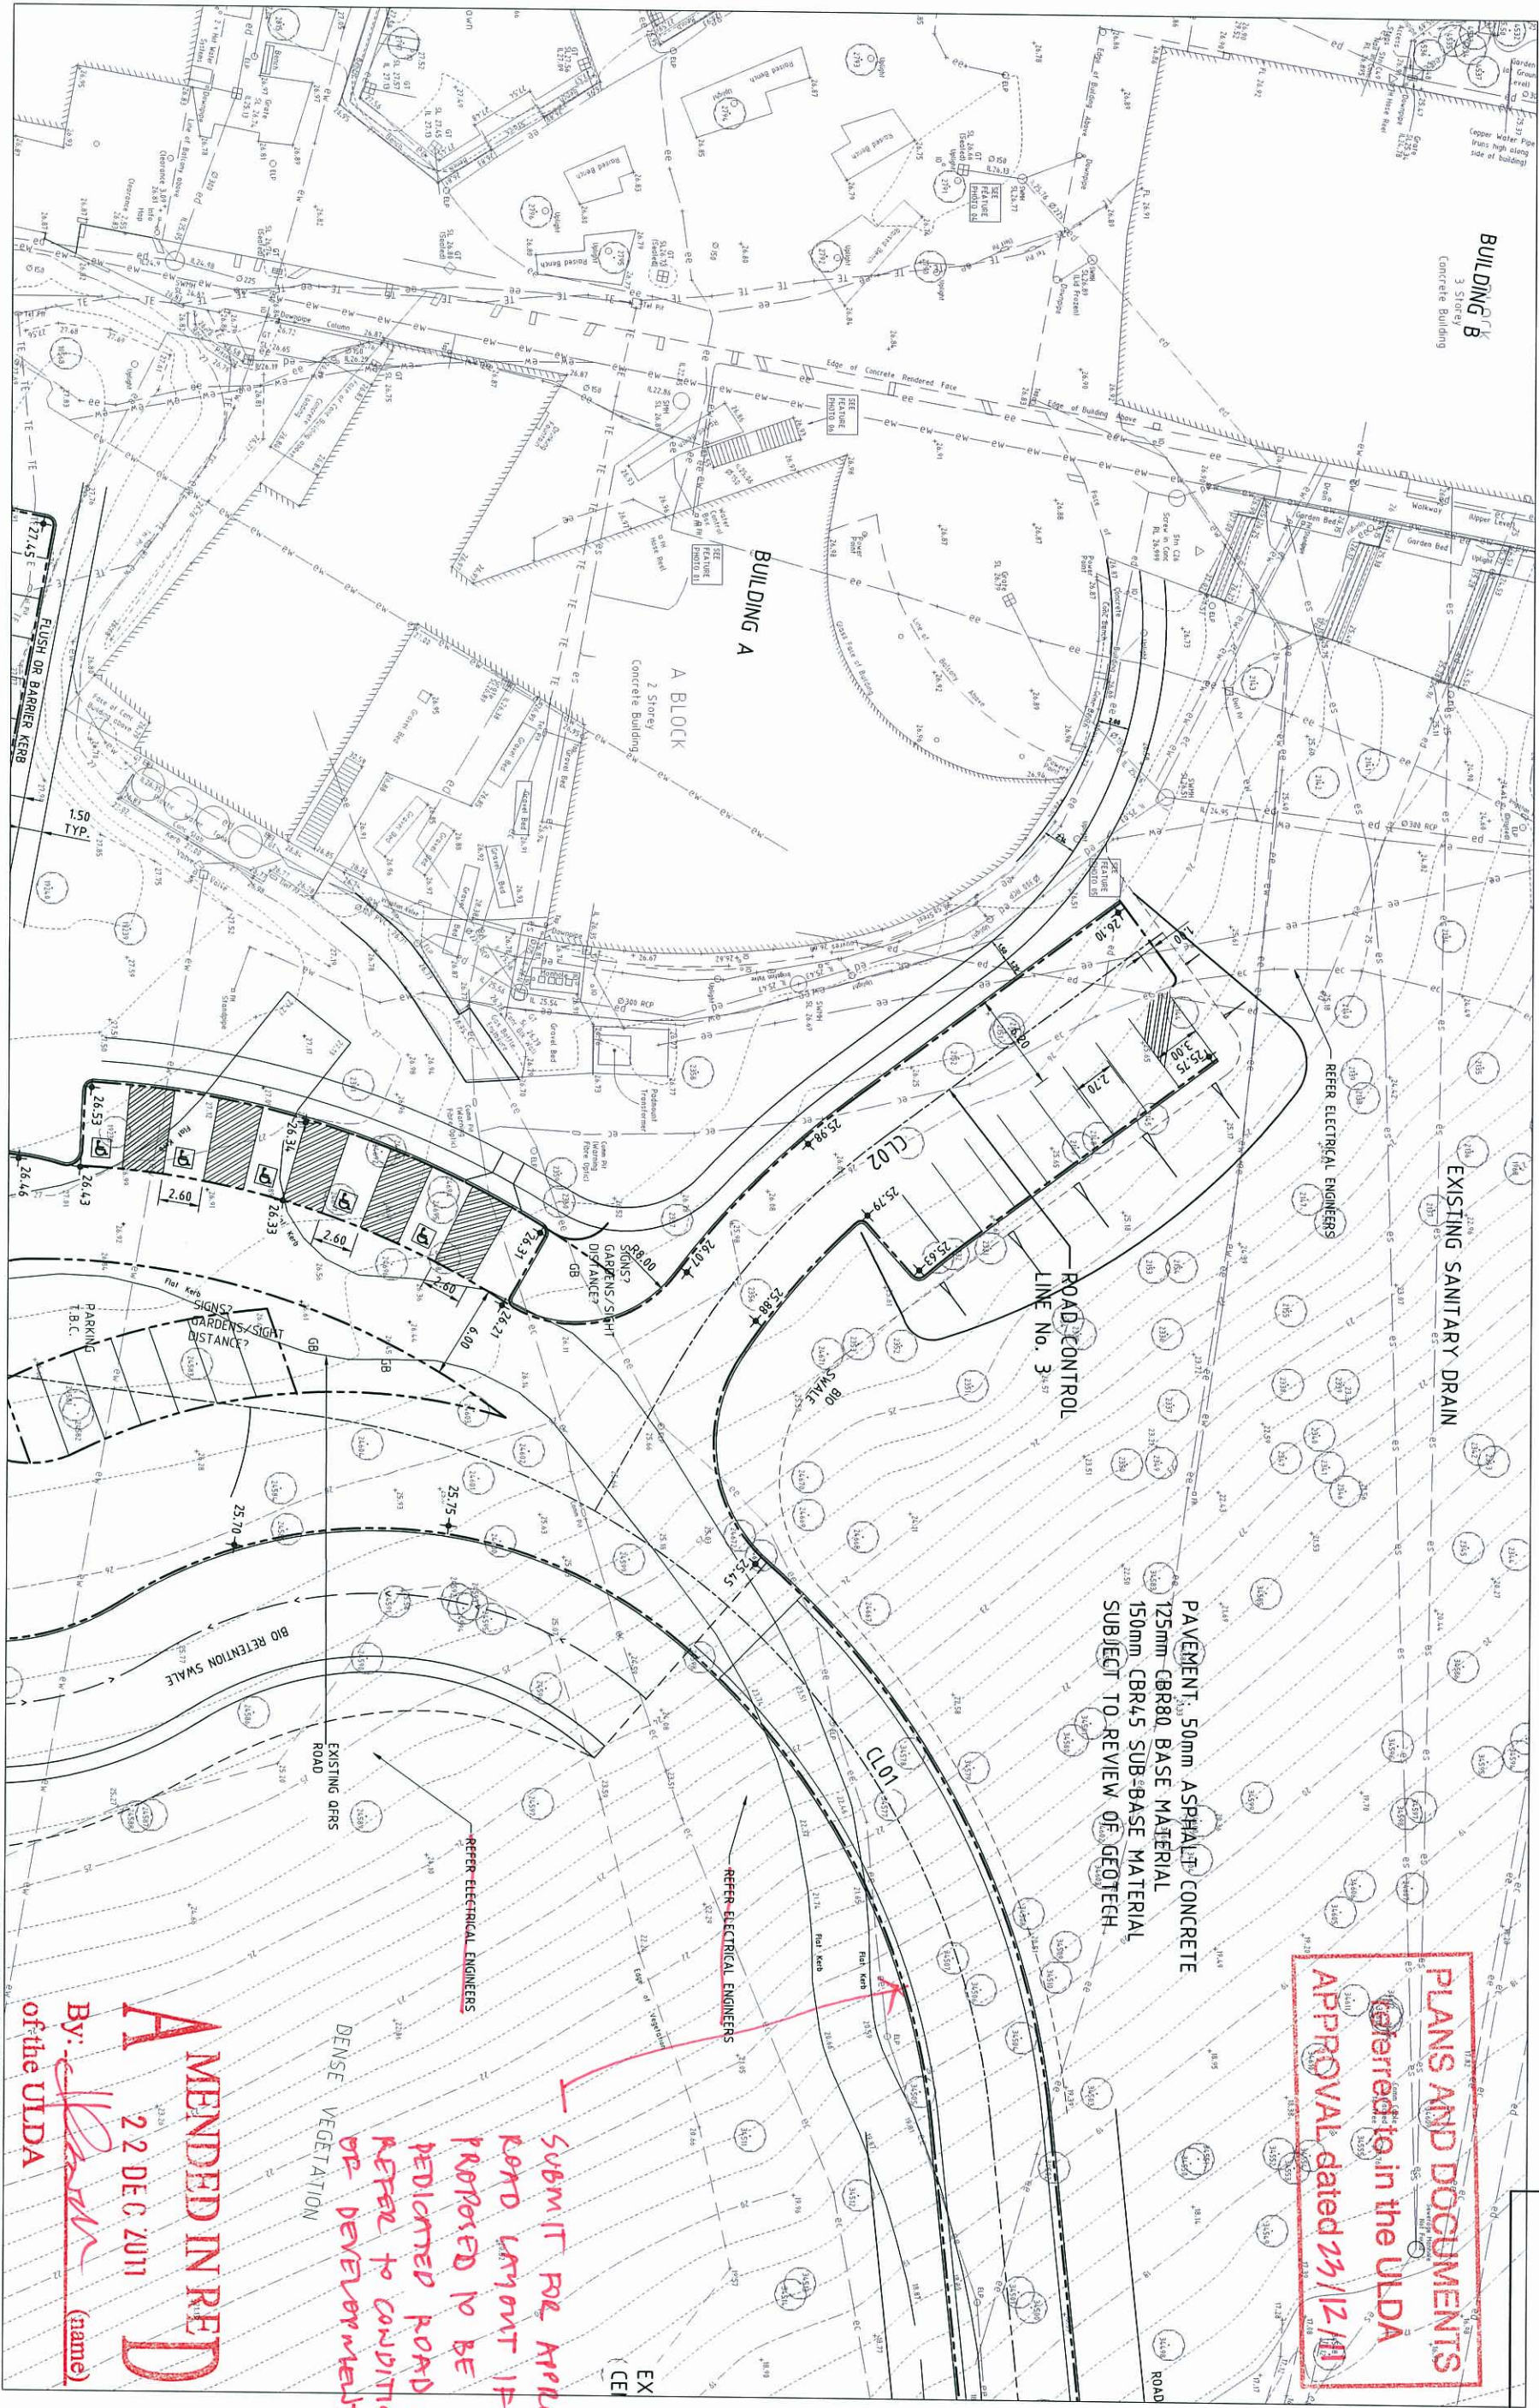

FORM BRIS F101B

DRAWINGS INDEXING SYSTEM
FOR PROJECT SERVICES, PLANS AND RECORDS USE ONLY

- | | |
|--|--|
| ☐ BUILDING PLATFORM | ☐ RETAINING WALLS |
| ☐ CARPARK | ☐ ROADS/WAYS/ACCESS ROADS |
| ☐ FENCES | ☐ SEWERAGE PLANS |
| ☐ COASTLINE | ☐ STANDARD |
| ☐ DRAINAGE PLANS | ☐ STANDARDS |
| ☐ EARTHWORKS | ☐ STORMWATER PLANS |
| ☐ GROUND IMPROVEMENTS | ☐ SWAMP PLANS |
| ☐ LANDSCAPE PLANS | ☐ SITE PLANS |
| ☐ OTHER | ☐ WATER RETENTION |

AMENDMENTS


ISSUED DATE

SUBJECT

AUTHORISED



CONSULTANT
Project Services
Department of Public Works
The State of Queensland 2003

 

ADH

DRAWING CHECK

DESIGN

DESIGN VERIFICATION

DATE

10.08.11

DISPERSE TEAM LEADER

DATE

AUTHORISED FOR ISSUE

DATE

SCALE

AS SHOWN

A1 SIZE

CLIENT REFERENCE NUMBER

37002

DATE

67101 / DD / C02.02

DATE

67101 / DD / C02.02

BARCODE

PLANS AND DOCUMENTS
referred to in the ULDA
APPROVAL dated 23/12/11

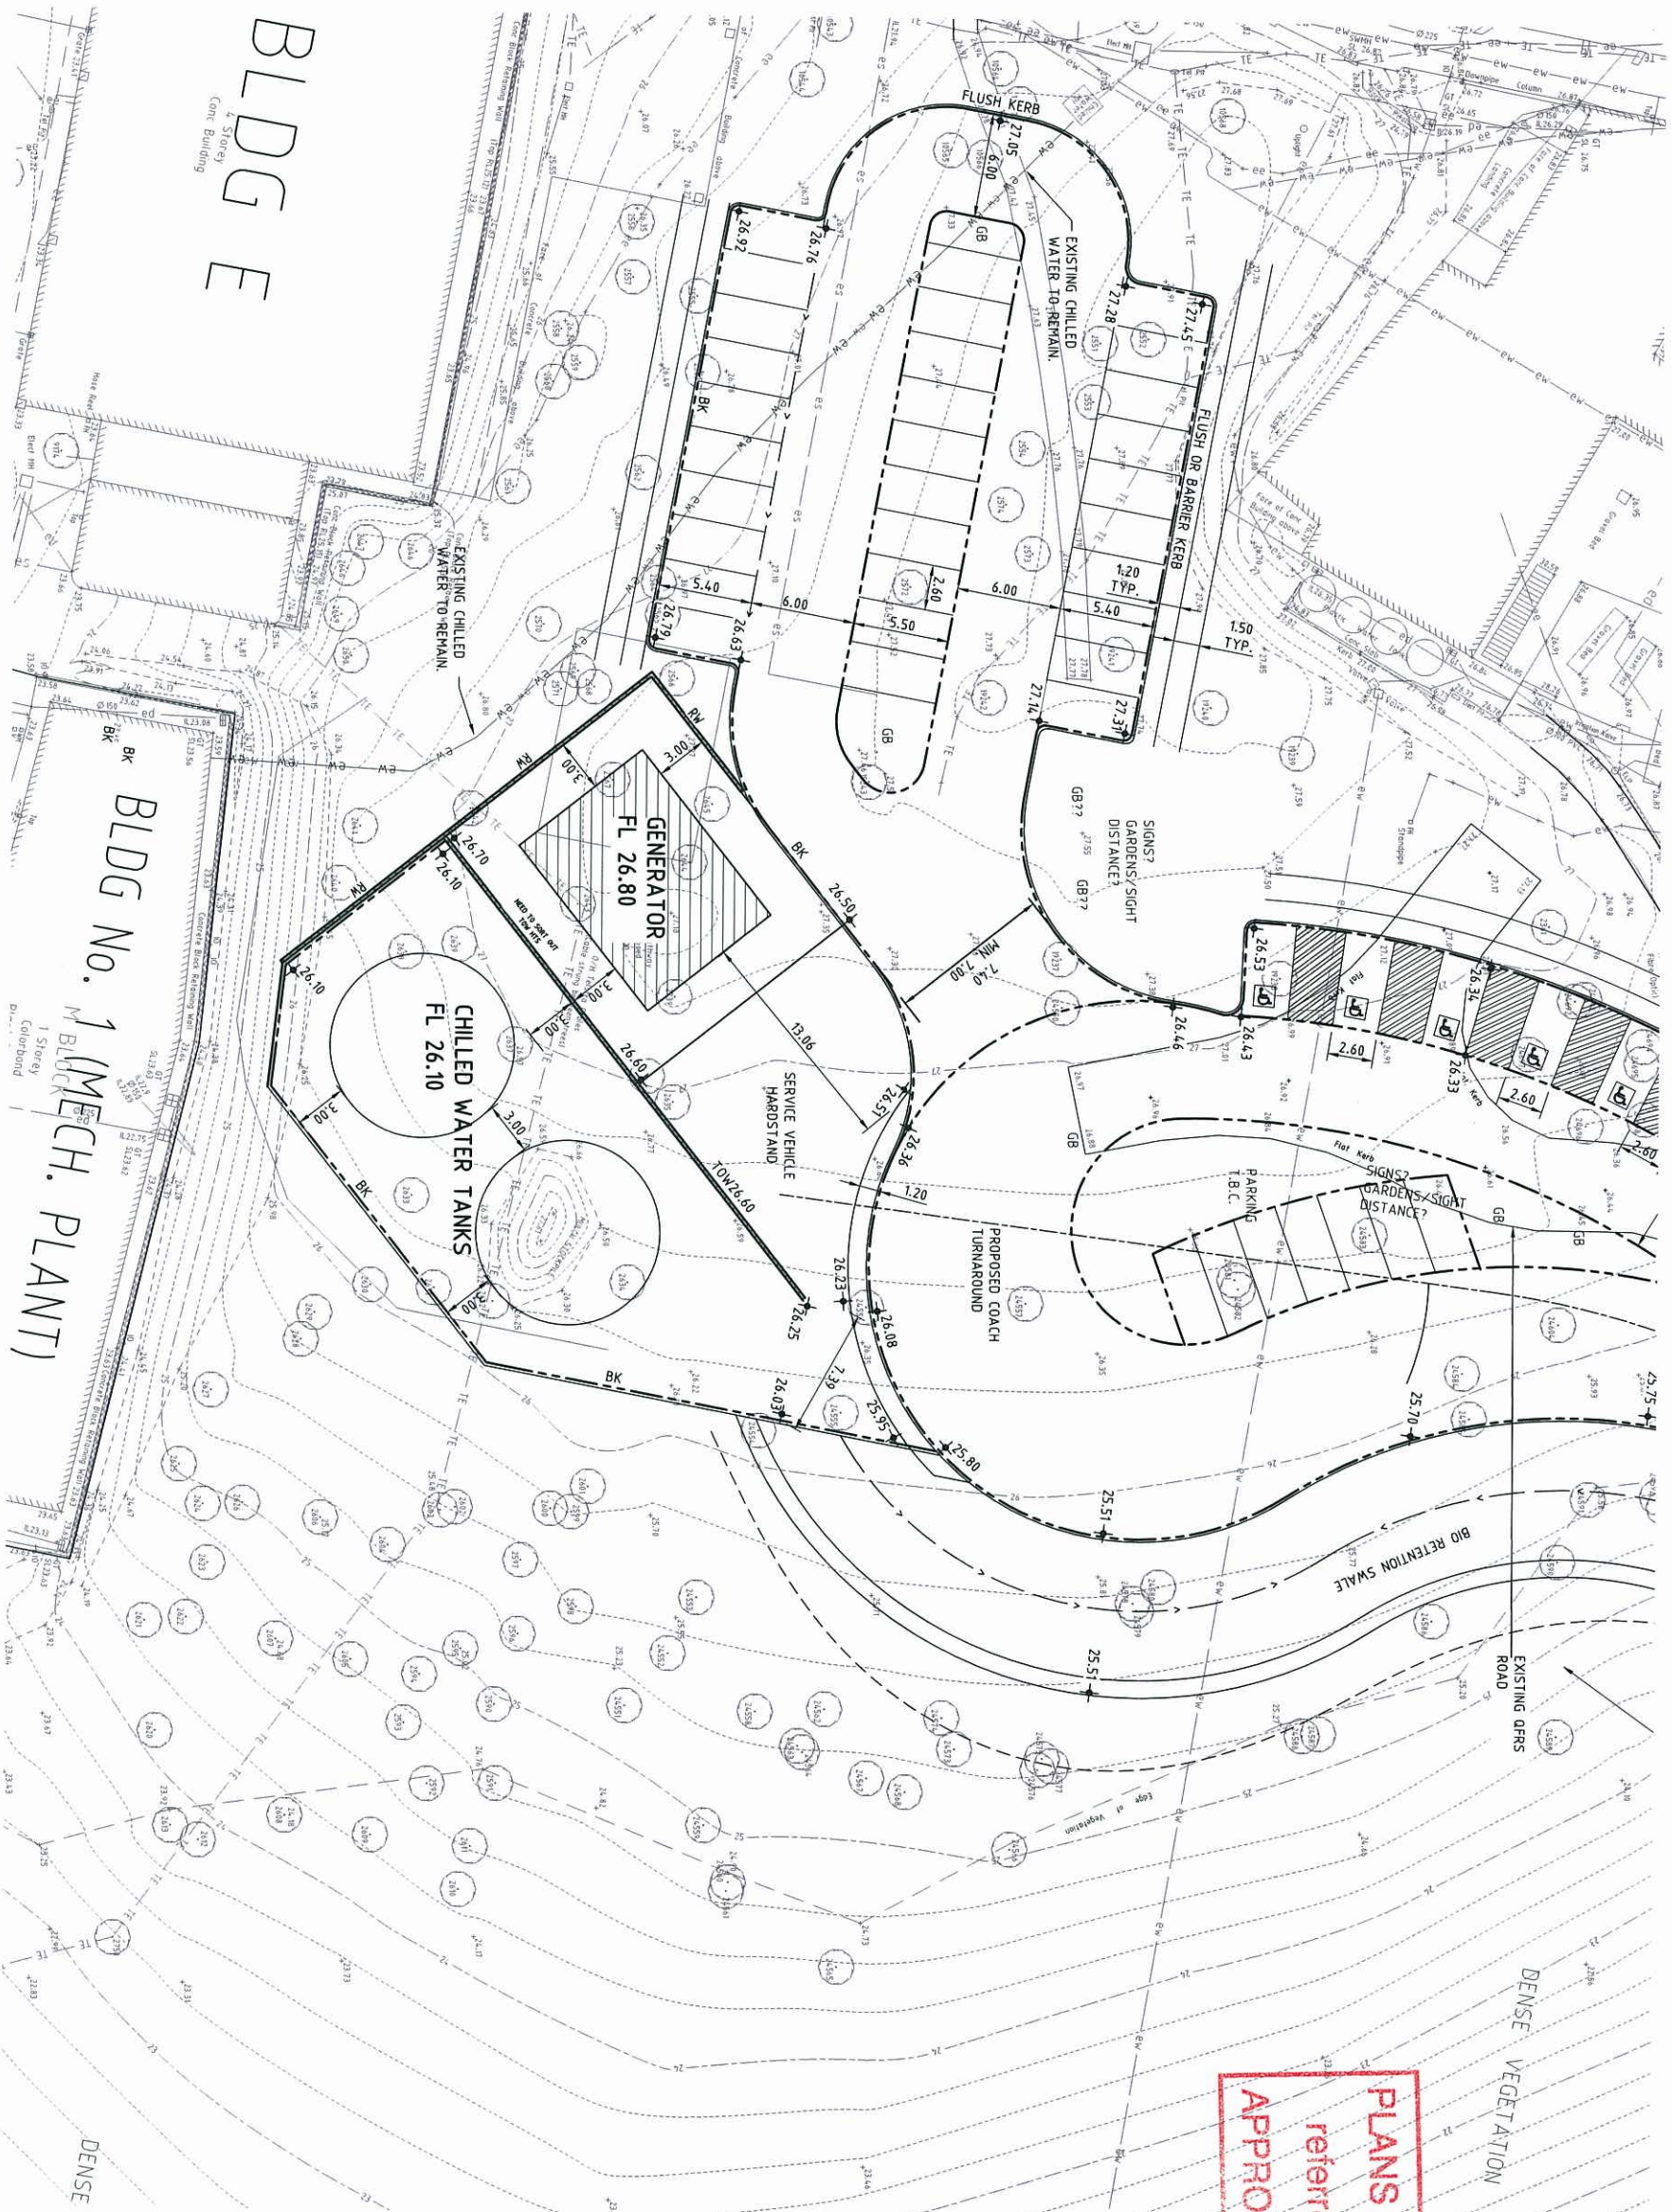

BUILDING A ENTRANCE
SCALE: 1 : 200 @ A1

FORM BPRS F101B	
DRAWINGS INDEXING SYSTEM FOR PROJECT SERVICES, PLANS AND RECORDS USE ONLY	
AMENDMENTS	
ISSUED DATE	SUBJECT
AUTHORISED	
Queensland Government Project Services Department of Public Works CONSULTANT The Office of Queensland Surveyors	
ADH	
DRAWING CHECK	
DESIGN	DESIGN VERIFICATION
DISPERSE TEAMLEADER	DATE 10.08.11
AUTHORISED FOR ISSUE	
DATE	
Queensland Government Accommodation Office CARSELDINE GOV OFFICE PRECINCT PRELIMINARY CIVIL ENGINEERING DRAWINGS CIVIL WORKS BUILDING A ENTRANCE ACCESS ROAD AND CARPARKING PART C	
SCALE AS SHOWN	A1 SIZE
MASTER FILE NUMBER 37002	CLIENT REFERENCE NUMBER
DRAWING NUMBER 67101 / DD / C02.03	SHEET NO




SCALE: 1 : 200 @ A1

SCALE	AS SHOWN	A1 SIZE	0
LAST SITE NUMBER	37002	CLEW REFERENCE NUMBER	
DOWNING NUMBER	67101 / DD / C02.07	ISSUE	SHEET NO.

PLANS AND DOCUMENTS

referred to in the ULLDA

APPROVAL dated 23/12/11

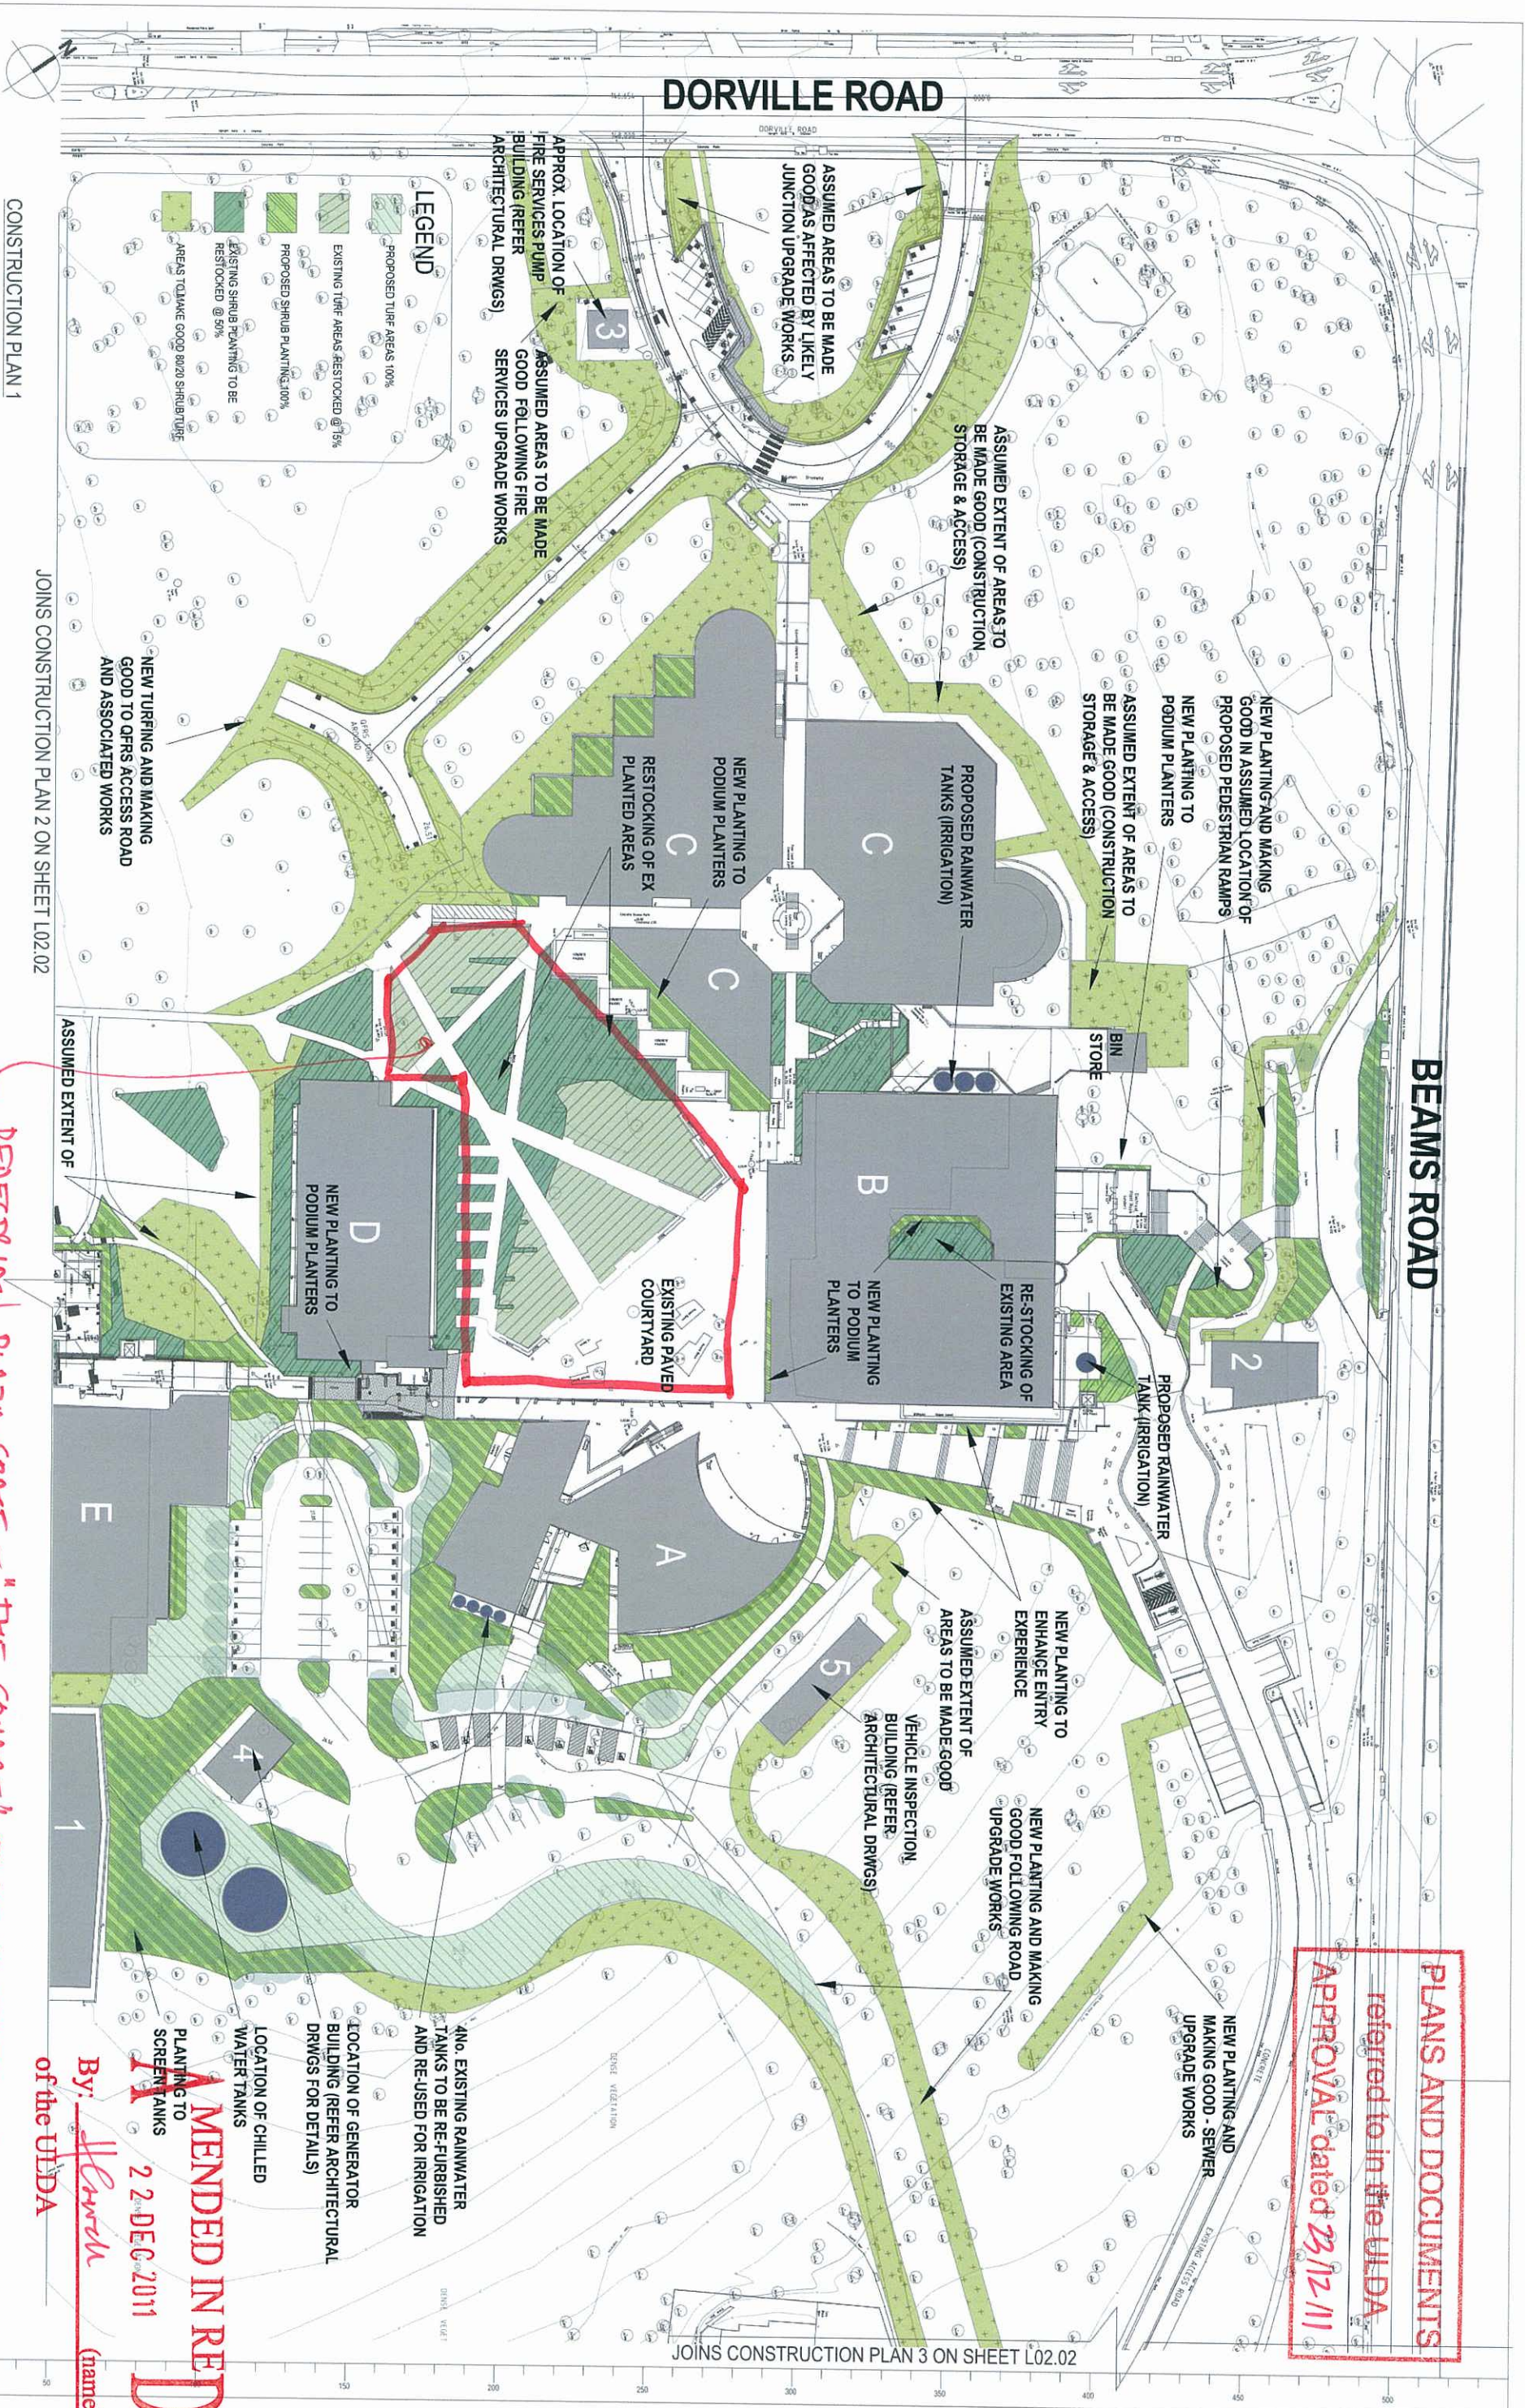

PEDESTRIAN PLAZA SPACE - "THE SQUARE" TO BE PROVIDED AND MAINTAINED.

By: Alannah (name)
of the UIDA

22 DEC 2011

WANTED IN RED
MENDED IN RED
22 DEC 2011

DRAWING INDEX SYSTEM FOR PROJECT SERVICES - 1-000000 USE ONLY		AMENDMENTS	
☐ BRICKLAYING PLANS	☐ SITE MANAGEMENT PLAN	ISSUE DATE	SUBJECT
☒ LANDSCAPE	☐ STANDARDS		
☐ PLANNING PLAN			
		AUTHORISED	
 Queensland Government			
CGS00013.X37 Project Services Department of Public Works © The State of Queensland 2006			
Queensland Government Accommodation Office			
CARSELDINE GOVERNMENT OFFICE PRECINCT			
REFURBISHMENT OF EXISTING BUILDINGS			
LANDSCAPE			
TREATMENTS PLAN 1			
DAVID SETCHFIELD		NOV 2011	
DRAWN		DATE	
DAVID SETCHFIELD		DATE	
DESIGN TEAM LEADER			
ASHLEY BYRNES		DATE	
AUTHORISED FOR ISSUE			
SCALE		A1 SIZE	
1 : 500			
DRAWING NUMBER		CLIENT REFERENCE NUMBER	
37001			
DRAWING NUMBER		SHEET NO	
67101 / DD / L02.01		A	

JOINS CONSTRUCTION PLAN 1 ON SHEET L02.01

ASSUMED EXTENT OF AREAS TO BE MADE GOOD (SERVICES, CONSTRUCTION STORAGE & ACCESS)

BIN STORE

ASSUMED EXTENT OF AREAS TO BE MADE GOOD (SERVICES, CONSTRUCTION STORAGE & ACCESS)

E

1

4

LOCATION OF CHILLED WATER TANKS

PLANTING TO SCREEN TANKS

END OF VEHICLE

LEGEND

	PROPOSED TURF AREAS 100%
	EXISTING TURF AREAS RESTOCKED @ 15%
	PROPOSED SHRUB PLANTING 100%
	EXISTING SHRUB PLANTING TO BE RESTOCKED @ 50%
	AREAS TO MAKE GOOD (20%) SHRUB/TURF

[illegible]

CONSULTANT
Project Services
Department of Public Works
© The State of Queensland 2006

DAVID SETCHFIELD	NOV 2011
DRAWM	DATE
DAVID SETCHFIELD	
DISCIPLE TEAM LEADER	DATE
ASHLEY BYRNES	
MINDSET FOR	CARE

Queensland Government Accommodation Office
of the UDA
CARSELINE GOVERNMENT OFFICE PRECINCT
 REFURBISHMENT OF EXISTING BUILDINGS
 532 BEARS ROAD CARSELINE
 LANDSCAPE
 TREATMENTS PLANS 2 & 3

22 DEC 2011

PROVIDE AND MAINTAIN
MIN 1.2m WIDTH
SCREENING PLANTING TO
AVOID CARC CONFLICTS.

JOINS CONSTRUCTION PLAN 1 ON SHEET L02.01

NEW PLANTING AND MAKING GOOD FOLLOWING ANTICIPATED ROAD UPGRADE WORKS


NEW PLANTING AND MAKING GOOD FOLLOWING ANTICIPATED ROAD UPGRADE WORKS

NEW PLANTING AND MAKING GOOD FOLLOWING ANTICIPATED ROAD UPGRADE WORKS

0 100 200

APPROVAL dated 23/12/11

PLANS AND DOCUMENTS
referred to in the ULDA
APPROVAL dated 23/12/11

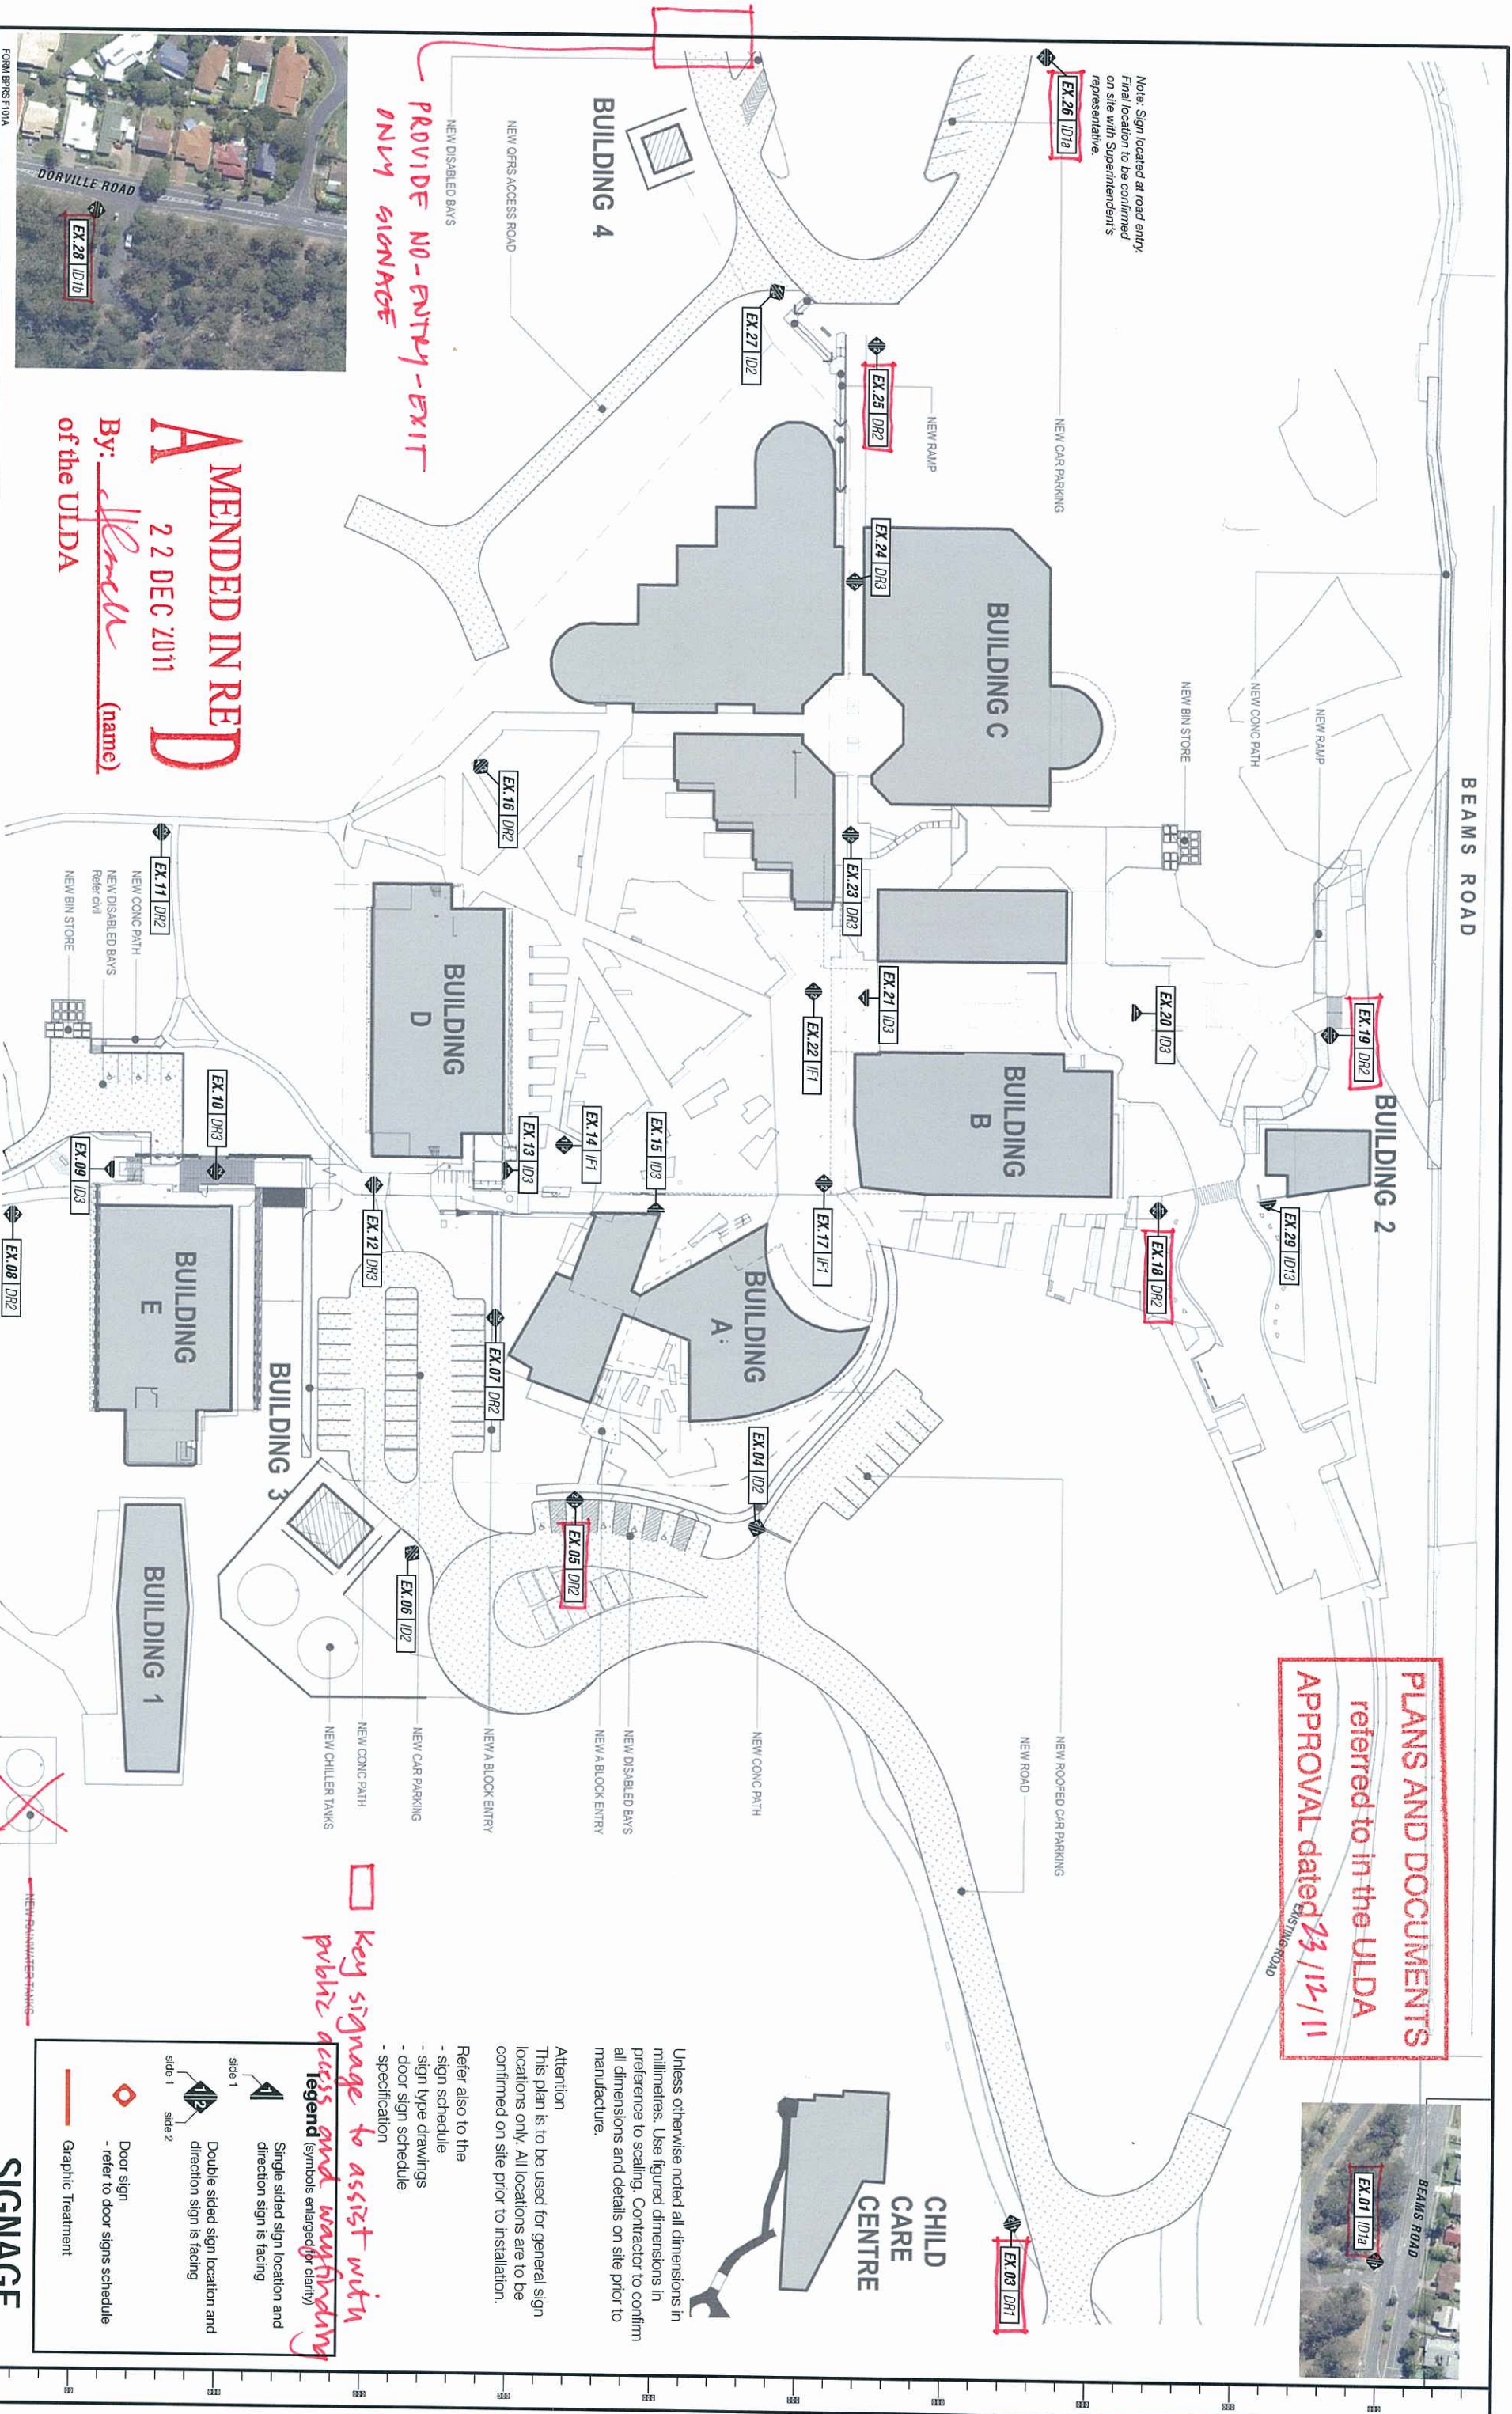

PROVIDE NO-ENTRY-EXIT
ONLY SIGNAGE

A MENDED IN RED
 22 DEC 2011
 By: *flann* (name)
 of the ULDA

PLANS AND DOCUMENTS
referred to in the ULDA
APPROVAL dated 23/12/11

- specialisation
- key signage to assist with public access and wayfinding

Unless otherwise noted all dimensions in millimetres. Use figured dimensions in preference to scaling. Contractor to confirm all dimensions and details on site prior to manufacture.

Attention
This plan is to be used for general sign locations only. All locations are to be confirmed on site prior to installation.

Refer also to the

- sign schedule
- sign type drawings
- door sign schedule
- specification

legend (symbols enlarged for clarity)

Single sided sign location
direction sign is facing

Double sided sign location and direction sign is facing



side 1

side 2

 Door sign
- refer to door signs schedule

Graphic Treatment

SIGNAGE

NTS	A3 SI
1	1
2	2
3	3
100	100

MASTER SITE NUMBER	CLIENT REFERENCE
--------------------	------------------

37002

DRAWING NUMBER	ISSUE
----------------	-------

67101 / CD / W P01 P4

--	--