



24 WILTON STREET,
WOOLLOONGABBA QLD
PROPOSED ROOMING
ACCOMMODATION
ARCHITECTURAL DRAWINGS

PLANS AND DOCUMENTS
referred to in the PDA
DEVELOPMENT APPROVAL

Approval no: DEV-2026-WGB-4573

Date: 01-May-2026



ISS.	AMENDMENT	INT.	DATE
A	ISSUE TO CLIENT	JP	18.06.25
B	ISSUE TO CLIENT	JP	08.07.25
C	ISSUE FOR COMMENT	JP	13.10.25
D	ISSUE TO CONSULTANT	JP	23.10.25
E	ISSUE TO CONSULTANT	JP	29.10.25
F	ISSUE TO CONSULTANT	JP	02.12.25
G			
H			
I			
J			
K			
L			
M			
N			
O			
P			
Q			
R			
S			
T			
U			
V			
W			
X			
Y			
Z			

PROJECT

ROOMING ACCOMMODATION

AT

24 WILTON STREET
WOOLLOONGABBA QLD 4102

FOR

DAVID PARKER



LVL 1, 17 BILLABONG ST
STAFFORD QLD 4053
PHONE: 07 3856 5135
EMAIL: mail@mullarch.com.au


MULLARCH
architecture

DRAWING TITLE

COVER


DATE		
SCALE @ A1		
DRAWN JP		
JOB NO. 2510	DWG NO. DD A.001	
		ISSUE F

COPYRIGHT
THESE DRAWINGS & DESIGNS ARE COPYRIGHT AND MUST
NOT BE REPRODUCED IN WHOLE OR IN PART WITHOUT THE
PERMISSION OF MULLARCH PTY LTD. INFRINGEMENTS
OF COPYRIGHT WILL RESULT IN LEGAL ACTION BEING TAKEN.

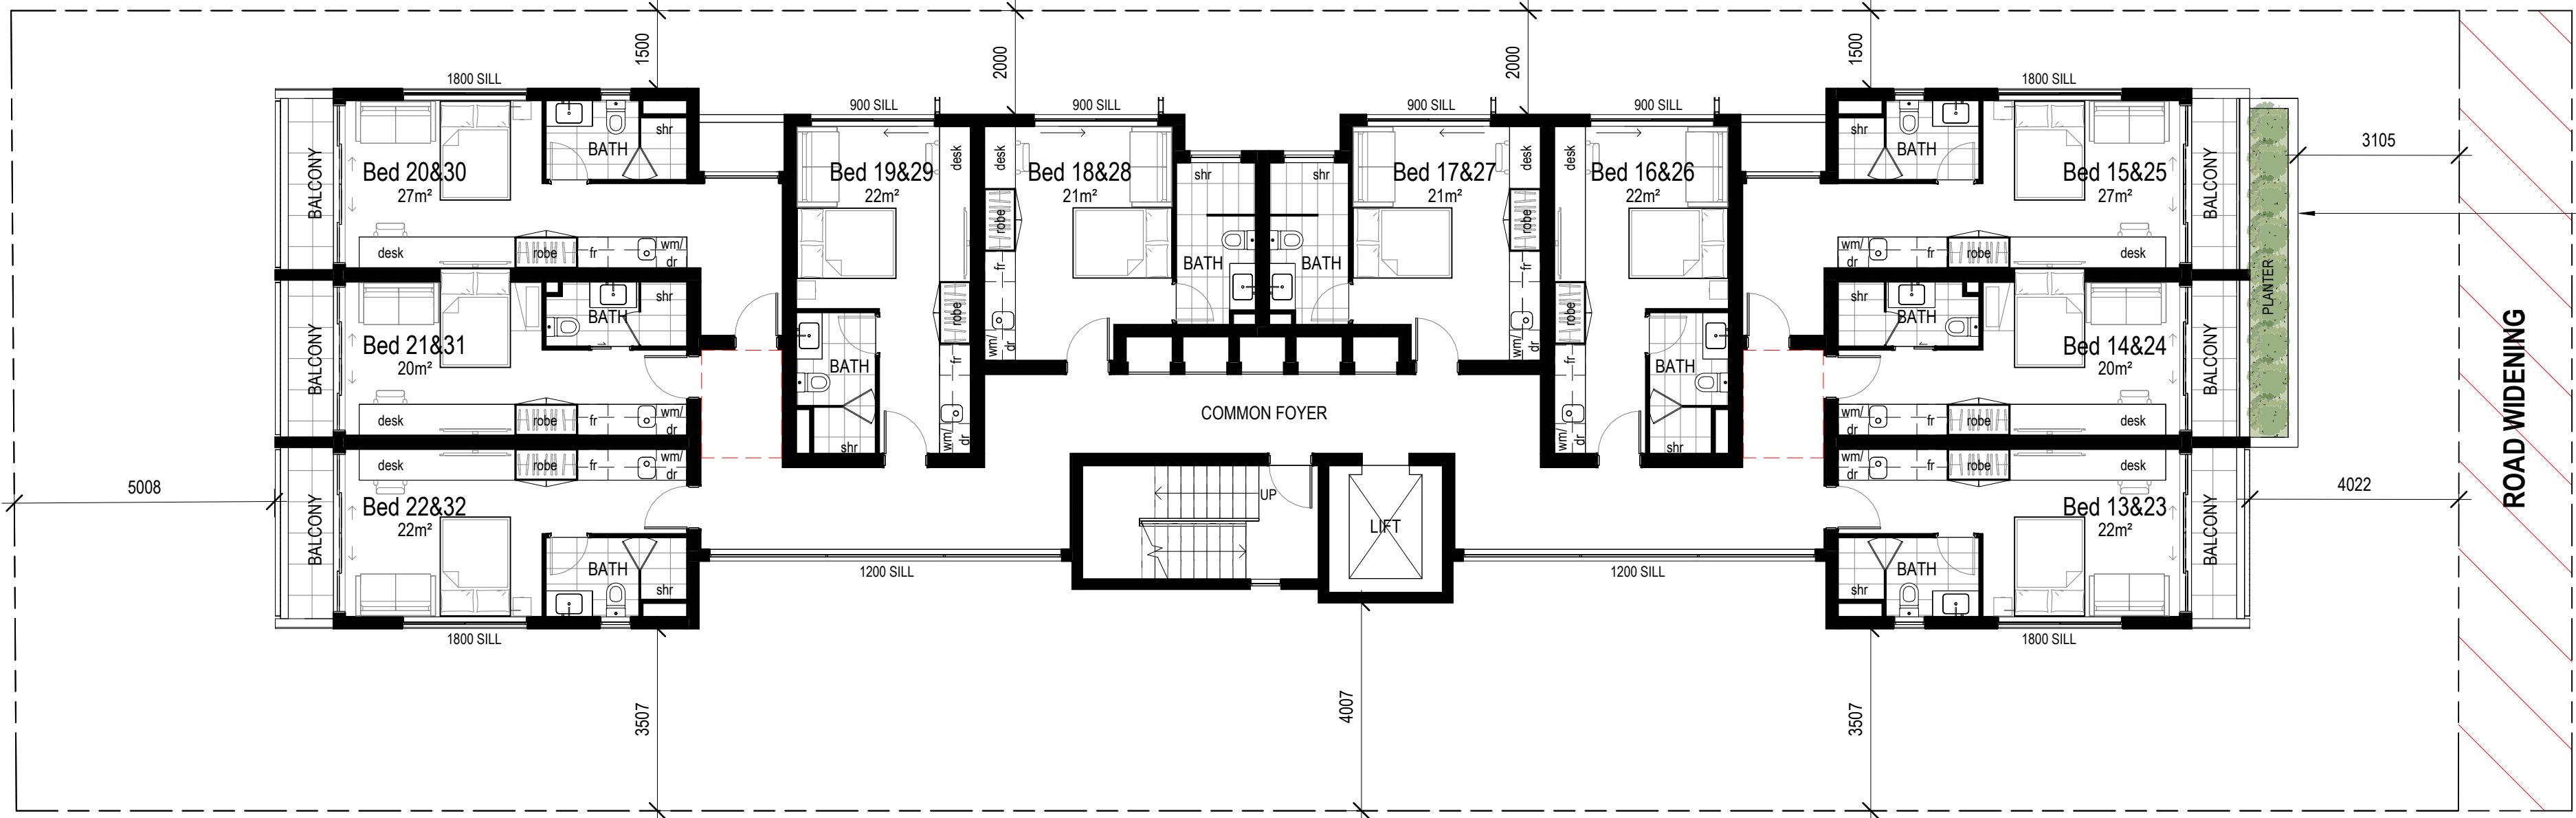

PLANTER ON LEVEL 3 ONLY
(REFER TO ELEVATION)

1 LEVELS 2 & 3
SCALE 1 : 100 @ A1

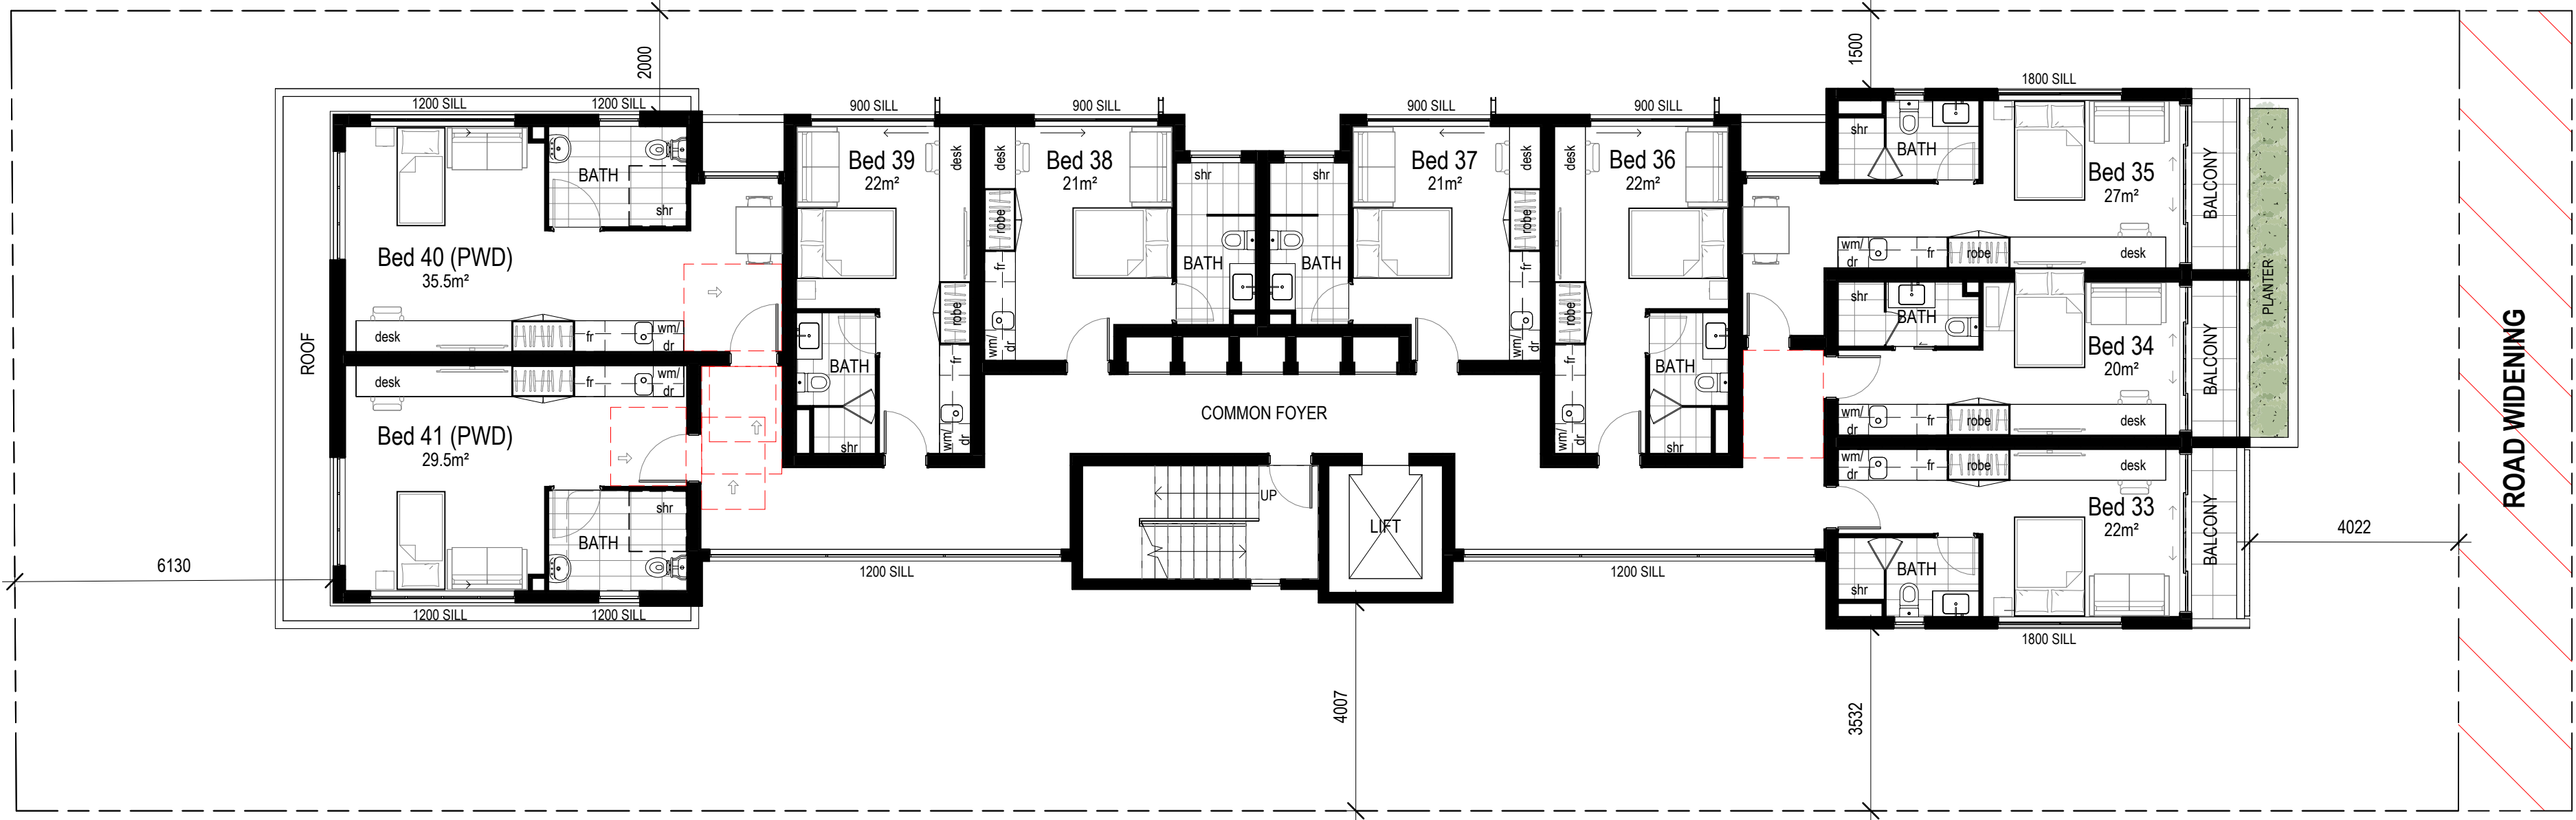

2 LEVEL 4
SCALE 1 : 100 @ A1

ISS.	AMENDMENT	INT.	DATE
A	ISSUE TO CLIENT	JP	18.06.25
B	ISSUE TO CLIENT	JP	08.07.25
C	ISSUE FOR COMMENT	JP	13.10.25
D	ISSUE TO CONSULTANT	JP	23.10.25
E	ISSUE TO CONSULTANT	JP	29.10.25
F	ISSUE TO CONSULTANT	JP	02.12.25
G	STOVETOPS REMOVED	JP	Date 9

PROJECT
ROOMING ACCOMMODATION

AT
24 WILTON STREET
WOOLLOONGABBA QLD 4102

FOR
DAVID PARKER




LVL 1, 17 BILLABONG ST
STAFFORD QLD 4053
PHONE: 07 3856 5135
EMAIL: mail@mullarch.com.au


DRAWING TITLE
FLOOR PLANS- SHEET 2

DATE		JUNE 2025			
SCALE		1 : 100 @ A1			
DRAWN		JP			
JOB NO.	2510	DWG NO.	DD A.103	ISSUE	G


COPYRIGHT
THESE DRAWINGS & DESIGNS ARE COPYRIGHT AND MUST
NOT BE REPRODUCED IN WHOLE OR IN PART WITHOUT THE
PERMISSION OF MULLARCH PTY LTD. INFRINGEMENTS
OF COPYRIGHT WILL RESULT IN LEGAL ACTION BEING TAKEN.

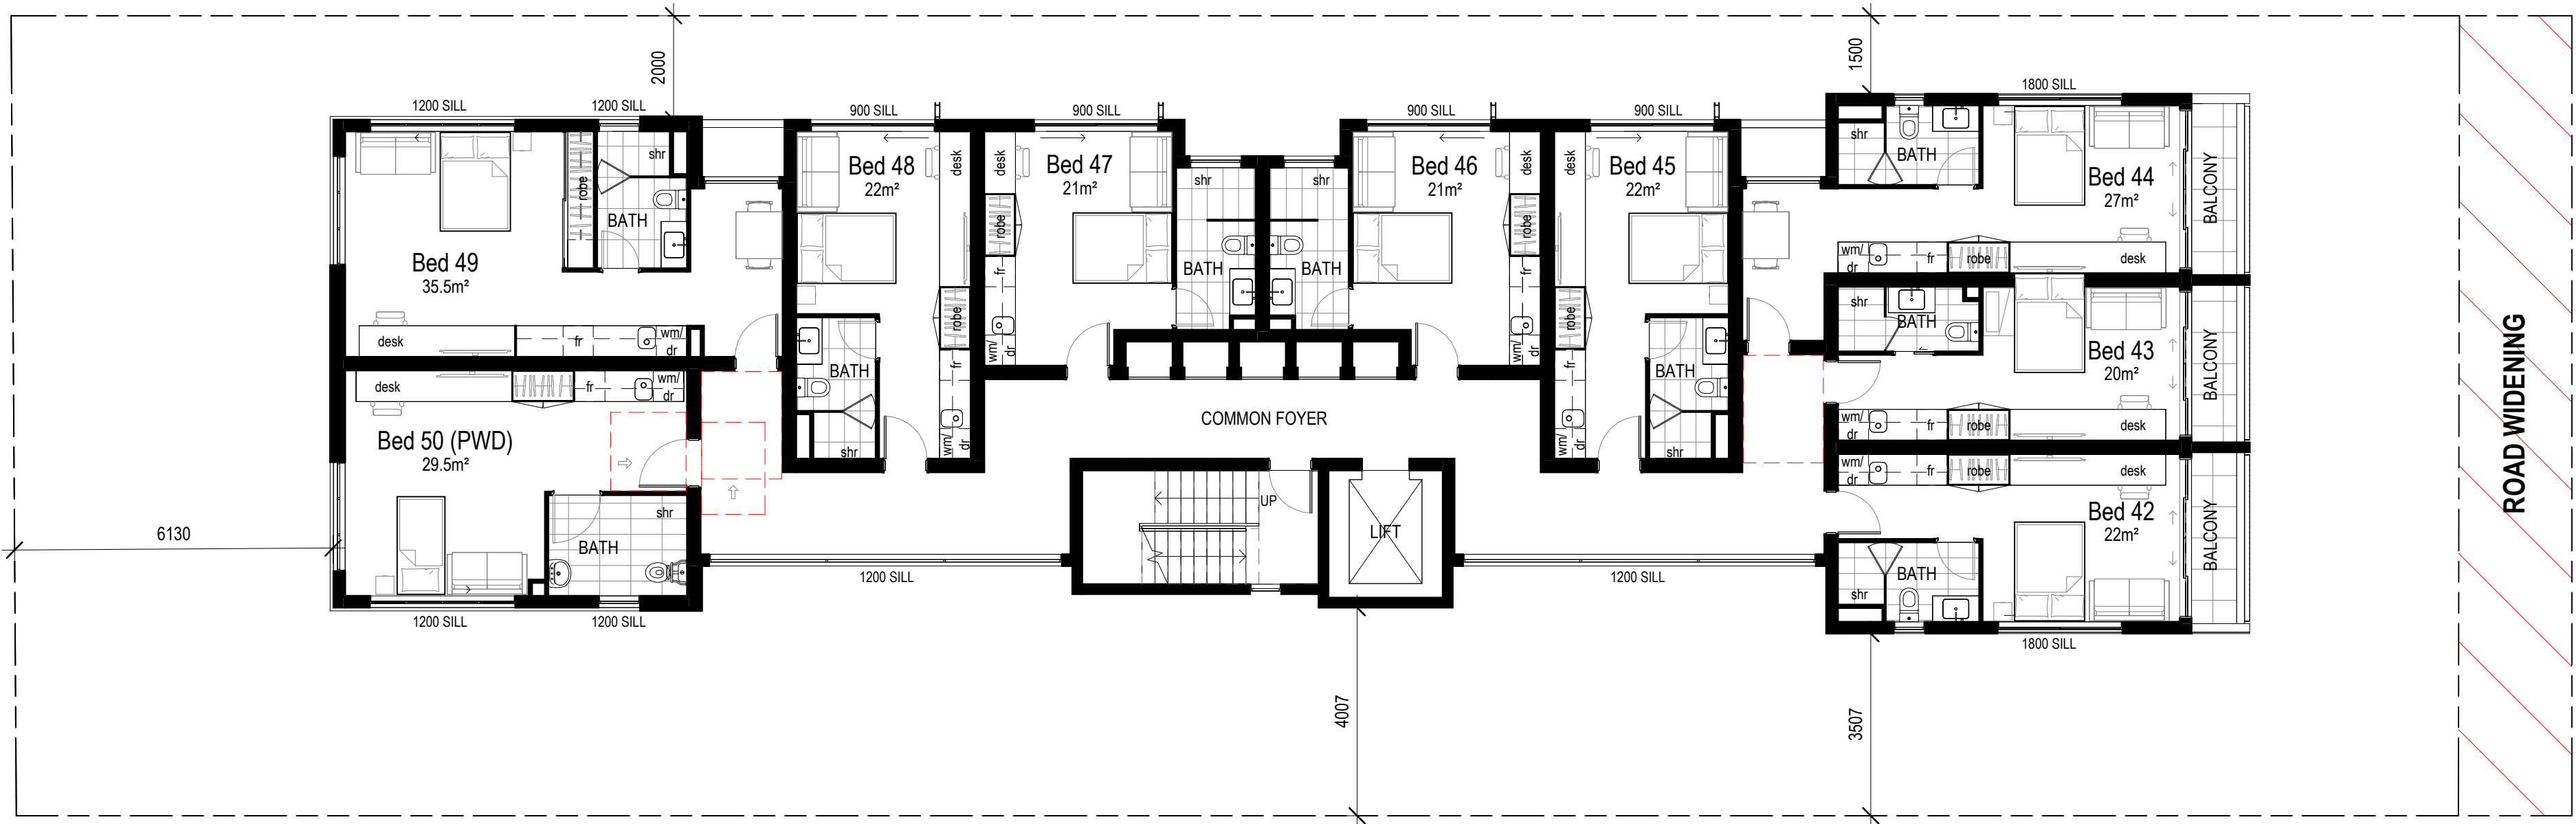

1 LEVEL 5
SCALE 1 : 100 @ A1

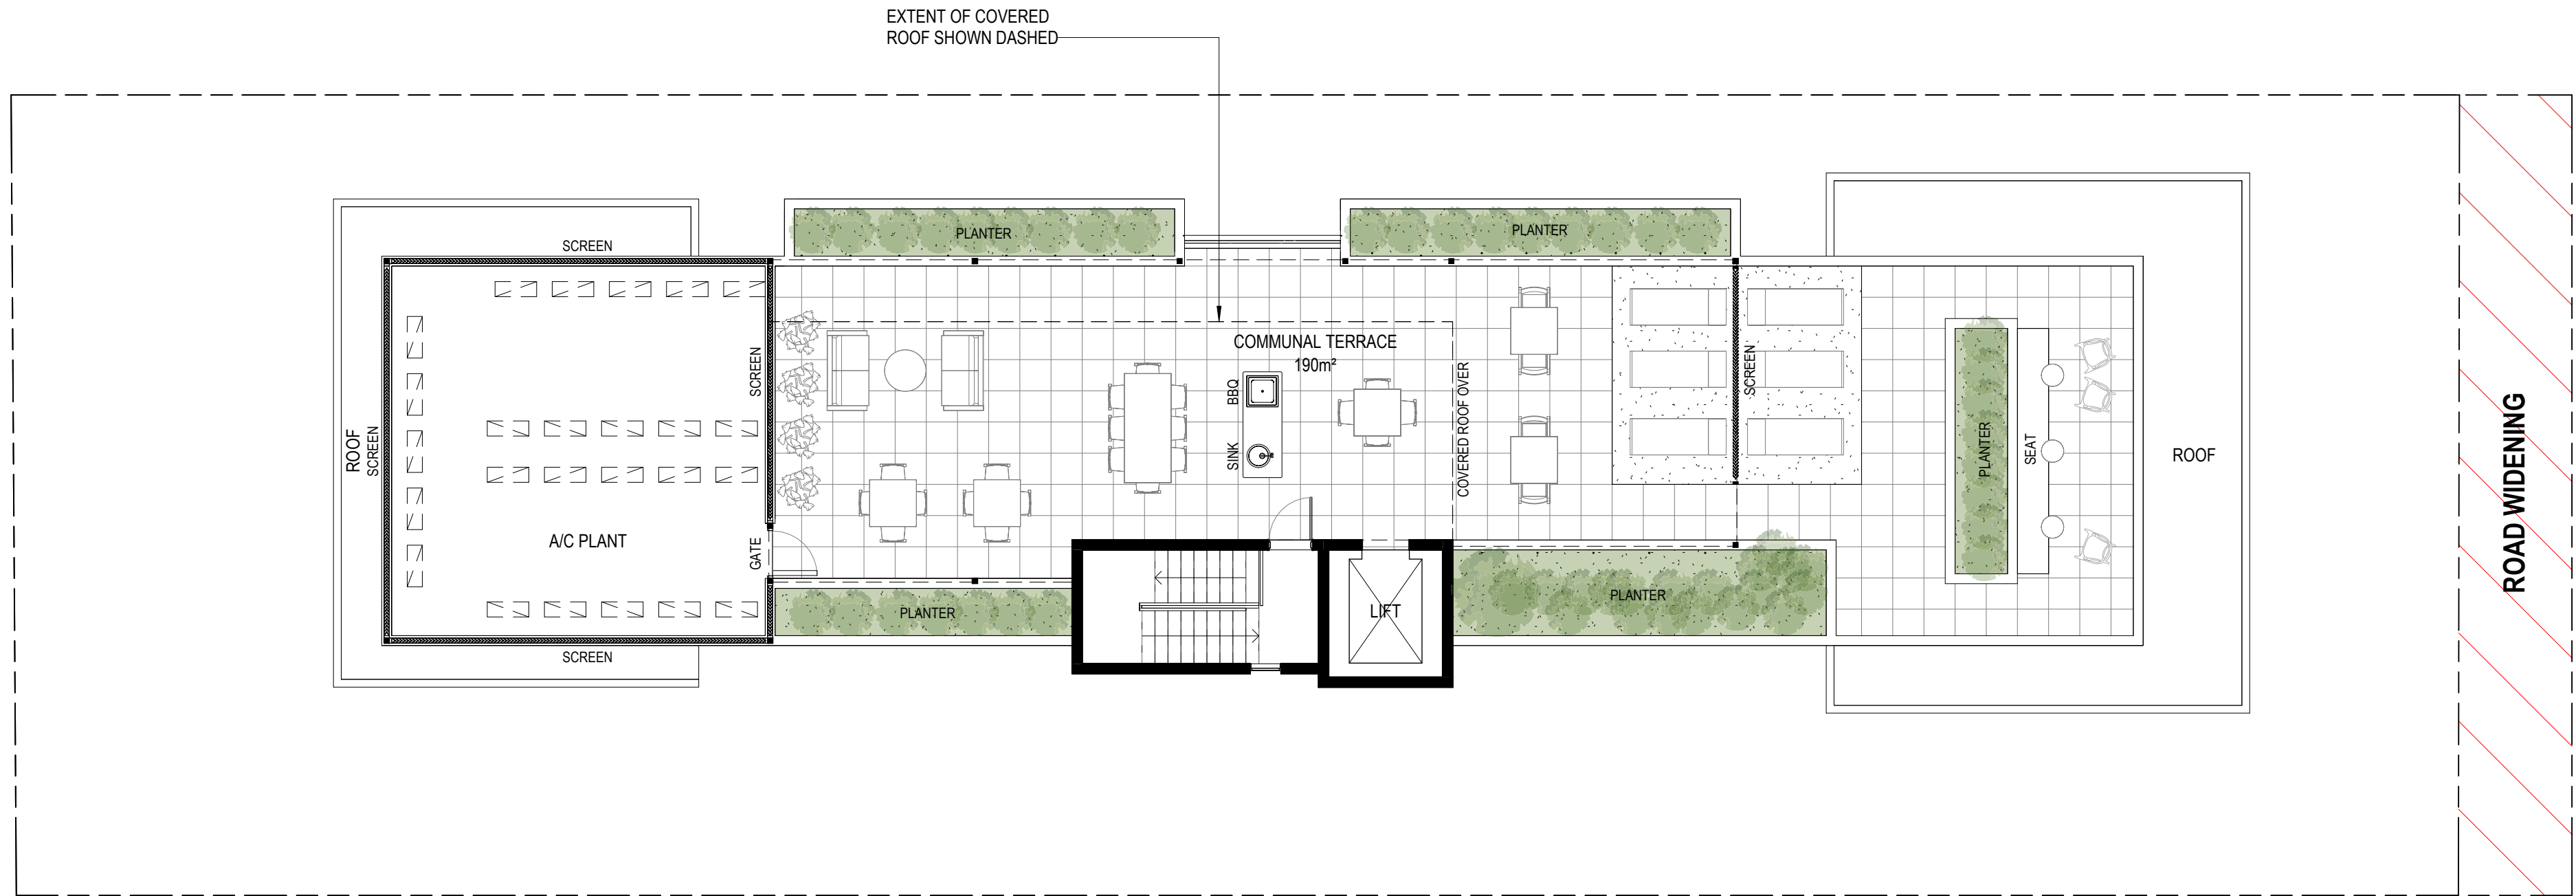

2 ROOFTOP TERRACE
SCALE 1 : 100 @ A1

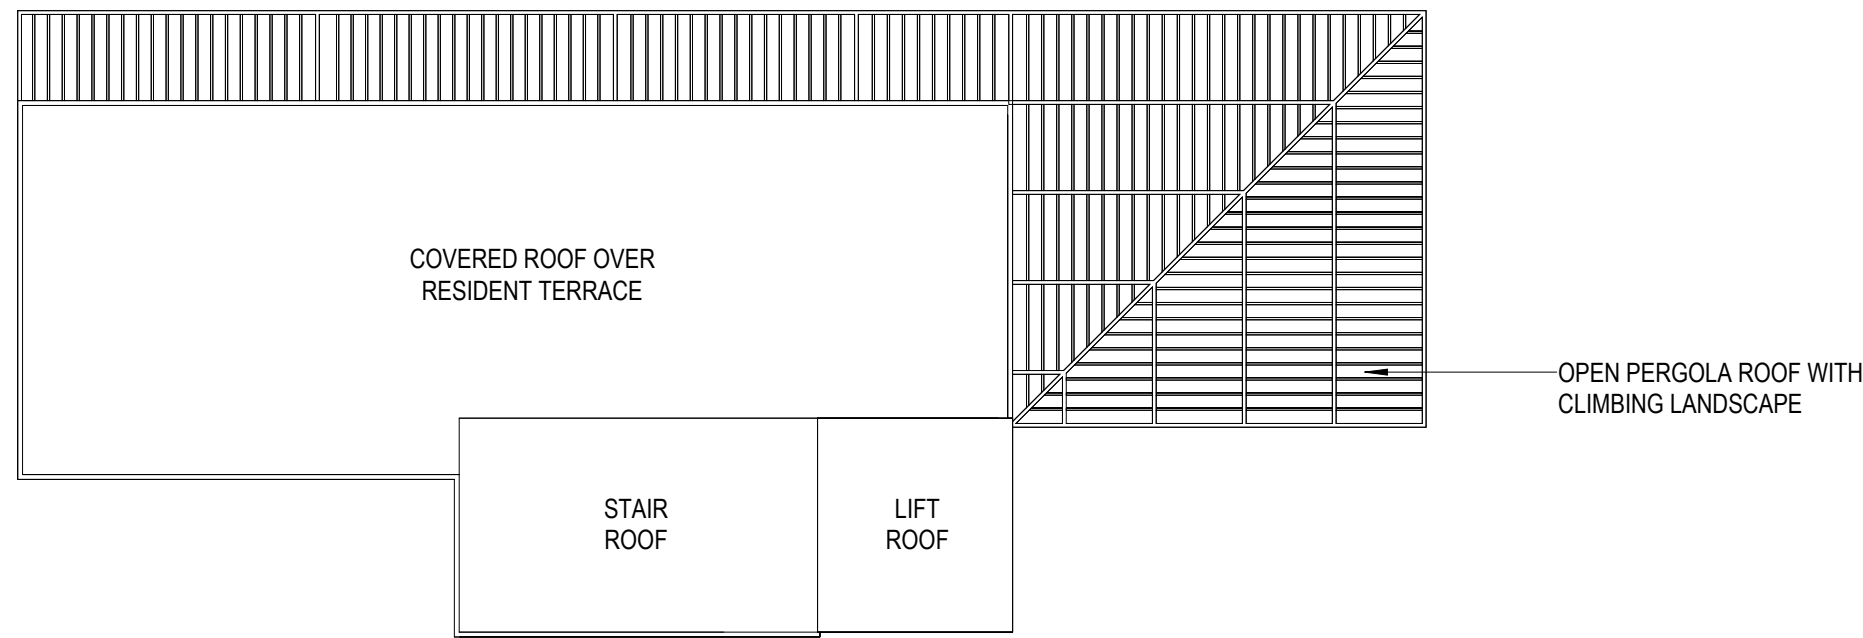

3 ROOF
SCALE 1 : 100 @ A1

ISS.	AMENDMENT	INT.	DATE
A	ISSUE TO CLIENT	JP	18.06.25
B	ISSUE TO CLIENT	JP	08.07.25
C	ISSUE FOR COMMENT	JP	13.10.25
D	ISSUE TO CONSULTANT	JP	23.10.25
E	ISSUE TO CONSULTANT	JP	29.10.25
F	ISSUE TO CONSULTANT	JP	02.12.25
G	STOVETOPS REMOVED	JP	Date 9

PROJECT
ROOMING ACCOMMODATION

AT
24 WILTON STREET
WOOLLOONGABBA QLD 4102

FOR
DAVID PARKER



LVL 1, 17 BILLABONG ST
STAFFORD QLD 4053
PHONE: 07 3856 5135
EMAIL: mail@mullarch.com.au

DRAWING TITLE
FLOOR PLANS- SHEET 3

DATE		JUNE 2025			
SCALE		1 : 100 @ A1			
DRAWN		JP			
JOB NO.	2510	DWG NO.	DD A.104	ISSUE	G

COPYRIGHT
THESE DRAWINGS & DESIGNS ARE COPYRIGHT AND MUST
NOT BE REPRODUCED IN WHOLE OR IN PART WITHOUT THE
PERMISSION OF MULLARCH PTY LTD. INFRINGEMENTS
OF COPYRIGHT WILL RESULT IN LEGAL ACTION BEING TAKEN.



1 NORTH ELEVATION (WILTON STREET)
SCALE 1 : 100 @ A1



2 SOUTH ELEVATION
SCALE 1 : 100 @ A1

ISS.	AMENDMENT	INT.	DATE
A	ISSUE TO CLIENT	JP	08.07.25
B	ISSUE FOR COMMENT	JP	13.10.25
C	ISSUE TO CONSULTANT	JP	23.10.25
D	ISSUE TO CONSULTANT	JP	29.10.25
E	ISSUE TO CONSULTANT	JP	02.12.25

PROJECT
ROOMING ACCOMMODATION

AT
24 WILTON STREET
WOOLLOONGABBA QLD 4102

FOR
DAVID PARKER



LVL 1, 17 BILLABONG ST
STAFFORD QLD 4053
PHONE: 07 3856 5135
EMAIL: mail@mullarch.com.au

MULLARCH
architecture

DRAWING TITLE
ELEVATIONS- SHEET 1

DATE	JUNE 2025	
SCALE	1 : 100 @ A1	
DRAWN	JP	
JOB NO.	2510	DWG NO. DD A.201
		ISSUE E

COPYRIGHT
THESE DRAWINGS & DESIGNS ARE COPYRIGHT AND MUST
NOT BE REPRODUCED IN WHOLE OR IN PART WITHOUT THE
PERMISSION OF MULLARCH PTY LTD. INFRINGEMENTS
OF COPYRIGHT WILL RESULT IN LEGAL ACTION BEING TAKEN.



1 EAST ELEVATION
SCALE 1 : 100 @ A1

ISS.	AMENDMENT	INT.	DATE
A	ISSUE TO CLIENT	JP	08.07.25
B	ISSUE FOR COMMENT	JP	13.10.25
C	ISSUE TO CONSULTANT	JP	23.10.25
D	ISSUE TO CONSULTANT	JP	29.10.25
E	ISSUE TO CONSULTANT	JP	02.12.25

PROJECT
ROOMING ACCOMMODATION

AT
24 WILTON STREET
WOOLLOONGABBA QLD 4102

FOR
DAVID PARKER



DRAWING TITLE
ELEVATIONS- SHEET 2

DATE	JUNE 2025	
SCALE	1 : 100 @ A1	
DRAWN	JP	
JOB NO.	2510	DWG NO. DD A.202
		ISSUE E

COPYRIGHT
THESE DRAWINGS & DESIGNS ARE COPYRIGHT AND MUST NOT BE REPRODUCED IN WHOLE OR IN PART WITHOUT THE PERMISSION OF MULLARCH PTY LTD. INFRINGEMENTS OF COPYRIGHT WILL RESULT IN LEGAL ACTION BEING TAKEN.



1 WEST ELEVATION
SCALE 1 : 100 @ A1

ISS.	AMENDMENT	INT.	DATE
A	ISSUE TO CLIENT	JP	08.07.25
B	ISSUE FOR COMMENT	JP	13.10.25
C	ISSUE TO CONSULTANT	JP	23.10.25
D	ISSUE TO CONSULTANT	JP	29.10.25
E	ISSUE TO CONSULTANT	JP	02.12.25

PROJECT
ROOMING ACCOMMODATION

AT
24 WILTON STREET
WOOLLOONGABBA QLD 4102

FOR
DAVID PARKER



DRAWING TITLE
ELEVATIONS- SHEET 3

DATE	JUNE 2025	
SCALE	1 : 100 @ A1	
DRAWN	JP	
JOB NO.	2510	DWG NO. DD A.203
		ISSUE E

COPYRIGHT
THESE DRAWINGS & DESIGNS ARE COPYRIGHT AND MUST NOT BE REPRODUCED IN WHOLE OR IN PART WITHOUT THE PERMISSION OF MULLARCH PTY LTD. INFRINGEMENTS OF COPYRIGHT WILL RESULT IN LEGAL ACTION BEING TAKEN.