




ISSUING BY 2024-10-01

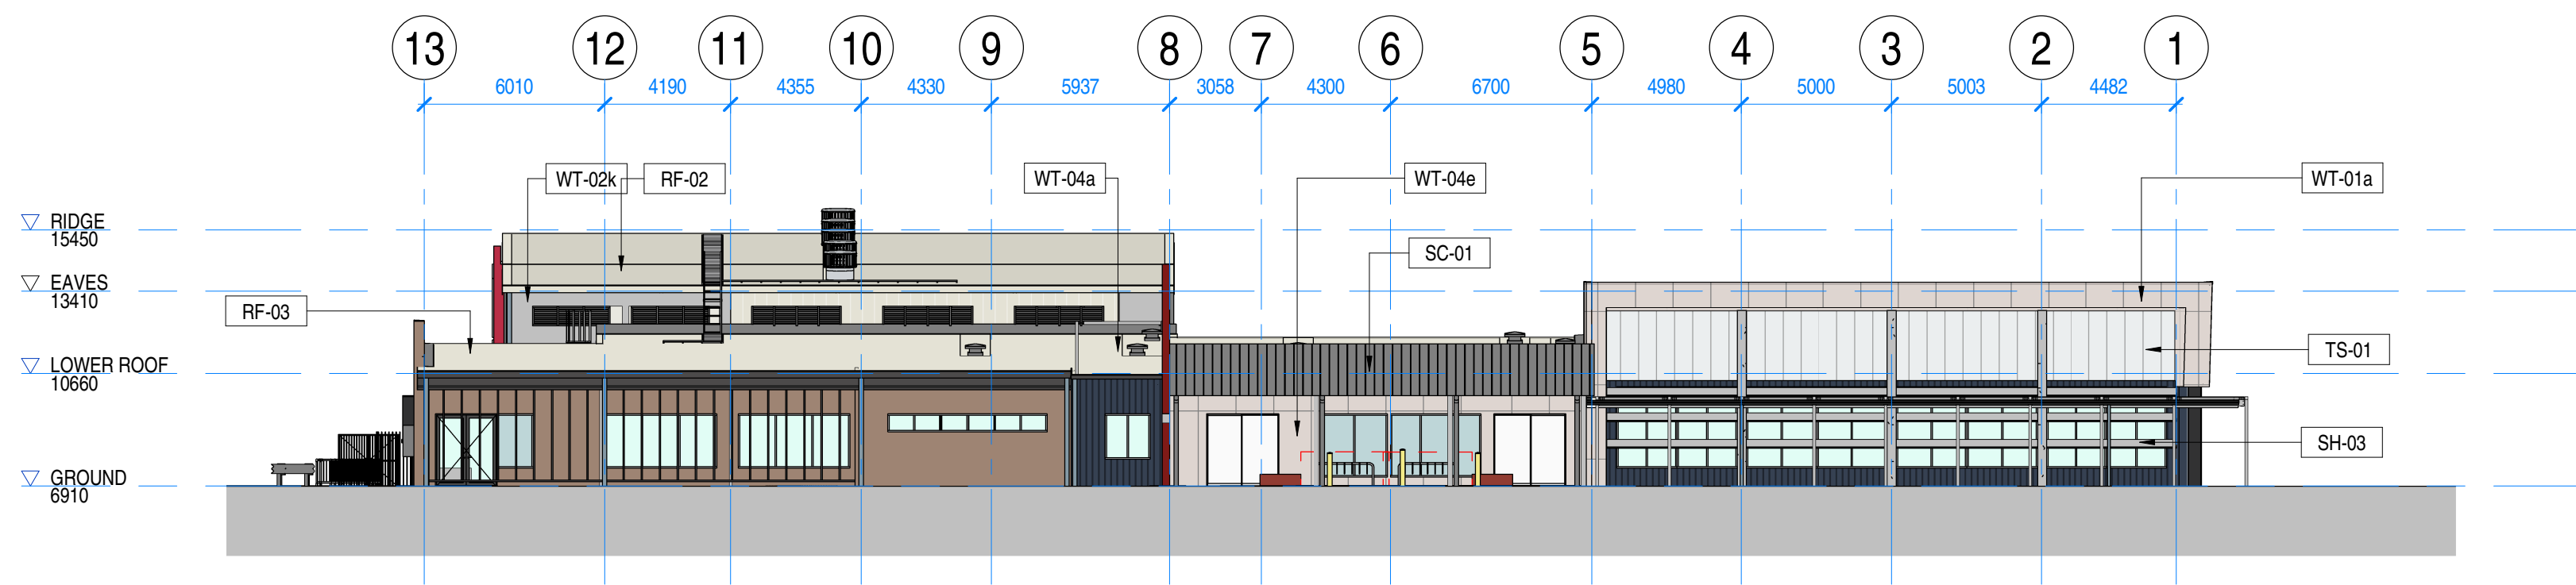


1 NORTH ELEVATION
SCALE 1 : 200

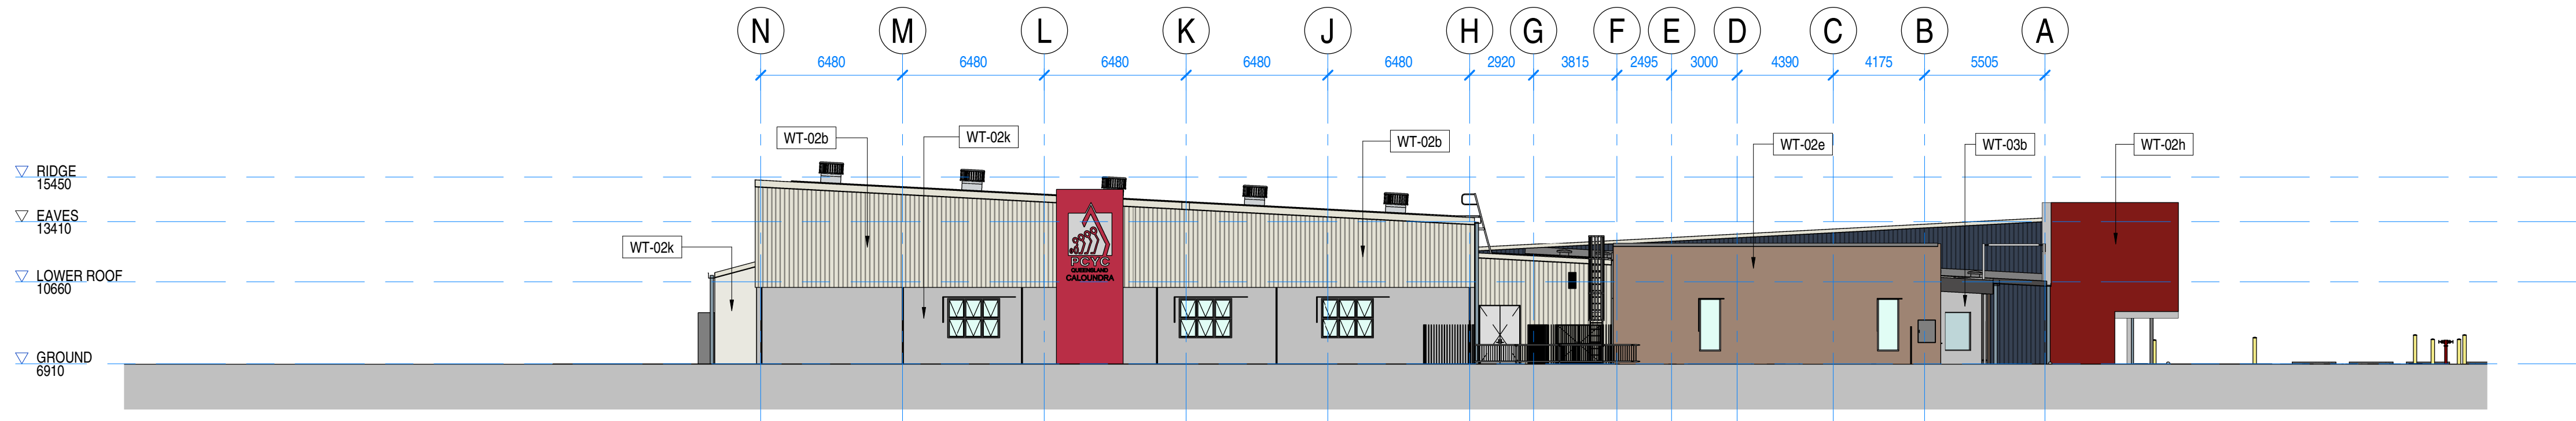


2 EAST ELEVATION
SCALE 1 : 200

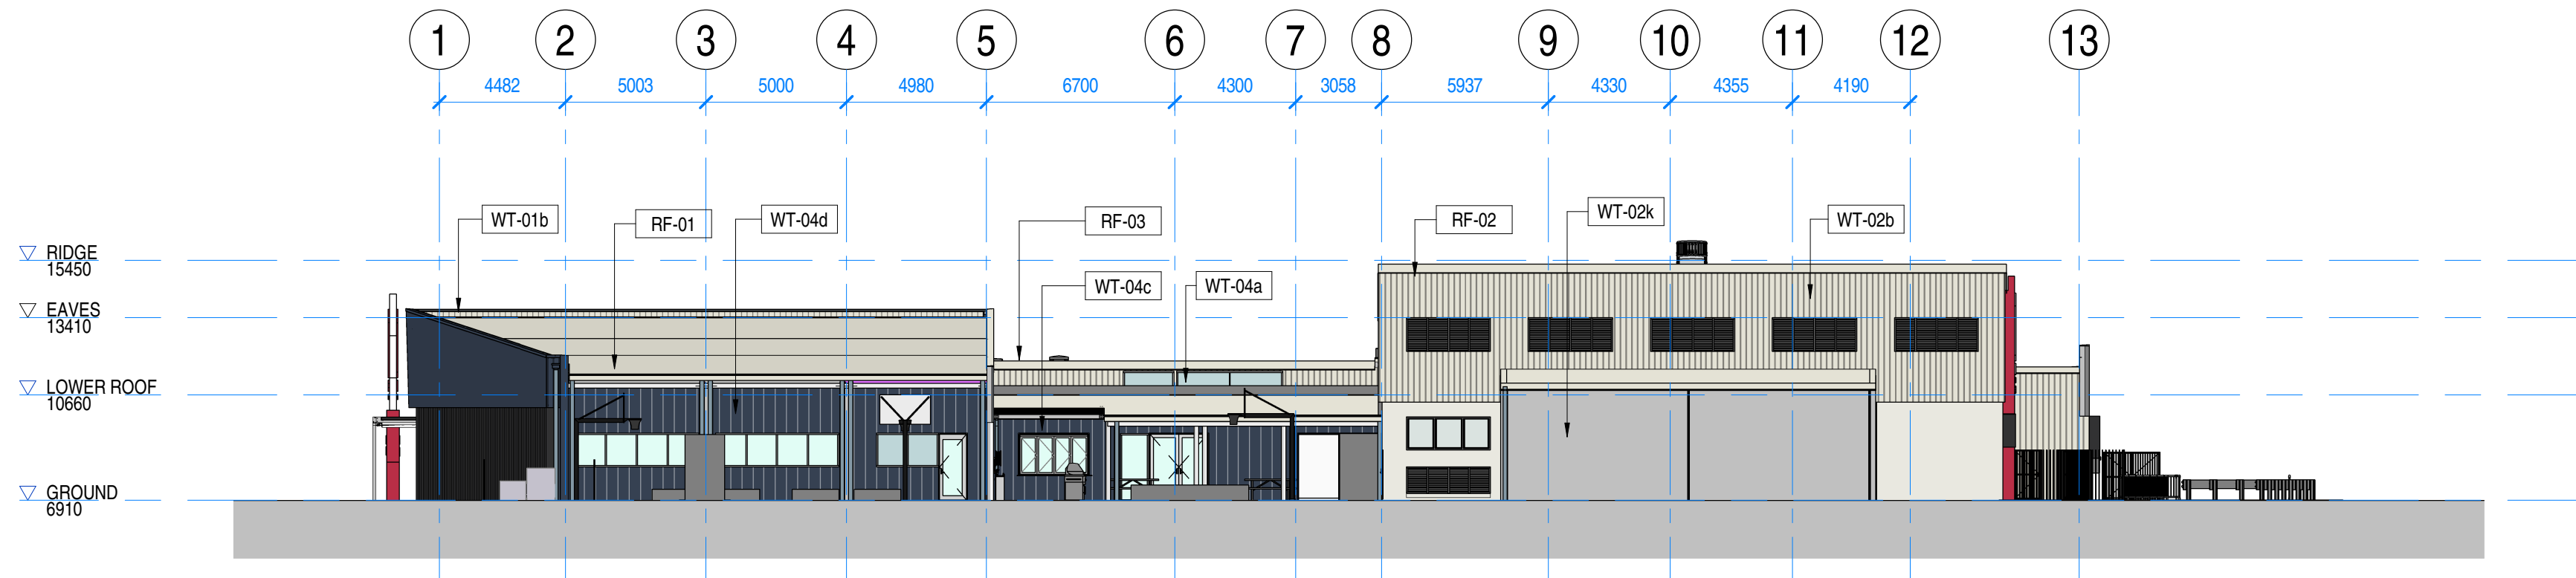

3 SOUTH ELEVATION
SCALE 1 : 200

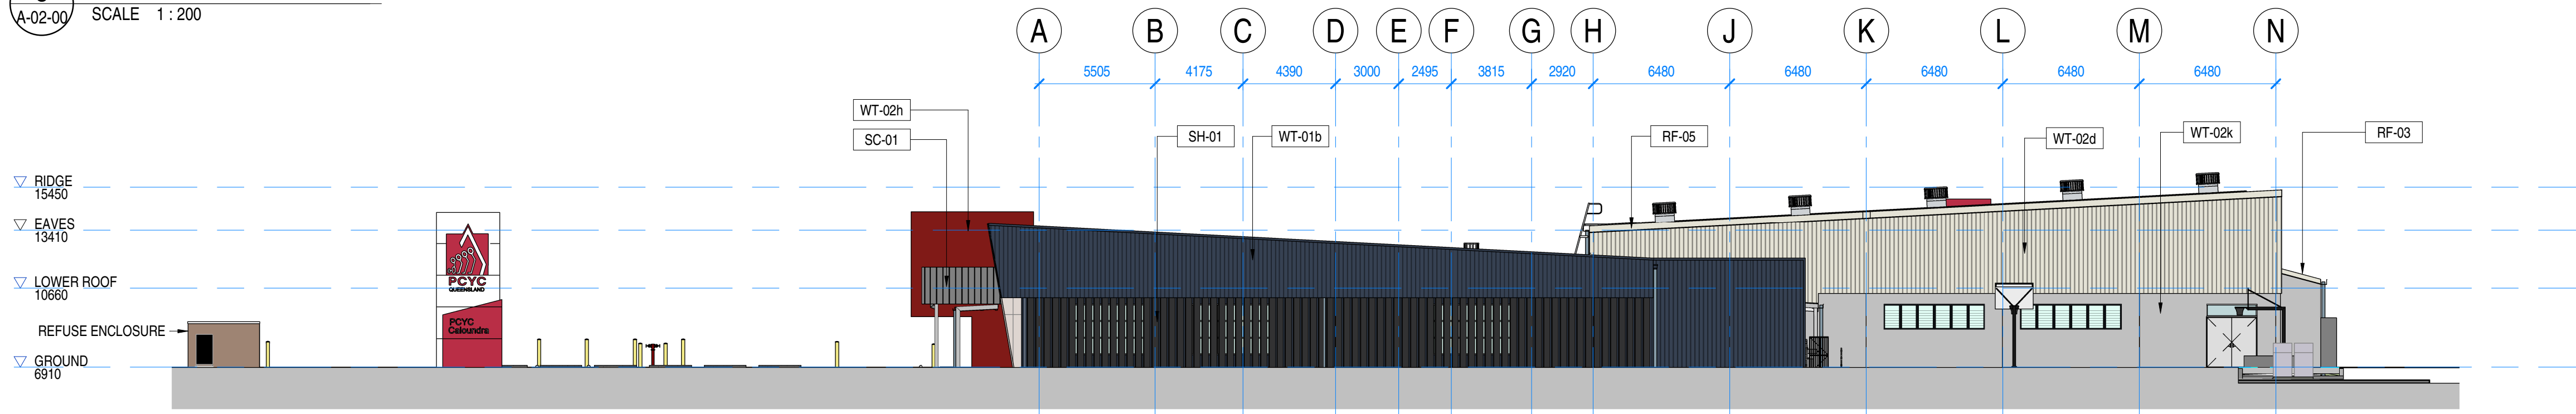

4 WEST ELEVATION
SCALE 1 : 200

 

ABBREVIATION SCHEDULE	
RF-01	200mm THICK ARCPANEL OR EQ. APPROVED. TOP SHEET TRAPEZOIDAL PROFILE - COLORBOND SURFMIST. BOTTOM SHEET CORRUGATED - COLORBOND NIGHT SKY
RF-02	200mm THICK ARCPANEL OR EQ. APPROVED. TOP SHEET TRAPEZOIDAL PROFILE - COLORBOND SURFMIST. BOTTOM SHEET CORRUGATED - COLORBOND DOVER WHITE
RF-03	STRAMIT MONOCLAD PROFILED METAL ROOF SHEETING OR EQ. APPROVED
RF-05	COLORBOND BARGE FLASHING
SC-01	PERFORATED METAL SCREENING
SH-01	LOUVERCLAD CAPRICE 484 VERTICAL PREFINISHED ALUMINIUM SUN BLADE (OR EQ.). POWDERCOAT FINISH
SH-03	PREFINISHED HORIZONTAL SUN BLADES. POWDERCOAT FINISH
TS-01	DANPAL FRAMED FACADE SYSTEM
WT-01a	BLUECHIP ULTRACORE IQ CLADDING SYSTEM FIXED TO STRUCTURAL STEEL
WT-01b	38mm STRAMIT SHARPLINE COLORBOND METAL WALL SHEETING, FIXED TO STRUCTURAL STEEL
WT-02b	38mm STRAMIT SHARPLINE COLORBOND METAL WALL SHEETING, FIXED TO 200mm CONCRETE TILT PANEL WALL
WT-02d	38mm STRAMIT SHARPLINE COLORBOND METAL WALL SHEETING, FIXED TO 200mm CONCRETE TILT PANEL WALL
WT-02e	110MM FACE BRICK WALL TIED TO 180mm CONCRETE TILT PANEL WALL
WT-02h	250mm CONCRETE TILT PANEL WALL, PAINT FINISH
WT-02k	200mm CONCRETE TILT PANEL WALL, PAINT FINISH EXTERNAL
WT-03b	110MM FACE BRICK VERNEER CAVITY WALL, WITH 92mm METAL STUD & 13mm PB INTERNAL
WT-04a	38mm STRAMIT SHARPLINE COLORBOND METAL WALL SHEETING FIXED TO 150mm METAL STUD, WITH 13mm PLASTERBOARD LINING INTERNALLY
WT-04c	22mm DOMINION COLORBOND METAL WALL CLADDING FIXED TO 92mm METAL STUD, WITH 16mm PLASTERBOARD LINING INTERNALLY
WT-04d	22mm DOMINION COLORBOND METAL WALL CLADDING FIXED TO 150mm METAL STUD, WITH 16mm PLASTERBOARD LINING INTERNALLY
WT-04e	BLUECHIP ULTRACORE IQ CLADDING SYSTEM FIXED TO 82mm STUD, WITH 13mm PLASTERBOARD LINING INTERNALLY

PLANS AND DOCUMENTS referred to in the PDA DEVELOPMENT APPROVAL

Approval no: DEV-2026-CAS-4675
Date: 21 May 2026



IFC ISSUE

COPYRIGHT PROTECTS THIS PUBLICATION. EXCEPT FOR PURPOSES PERMITTED BY THE COPYRIGHT ACT, REPRODUCTION BY WHATEVER MEANS IS PROHIBITED WITHOUT THE PRIOR WRITTEN PERMISSION OF TAYLORELLIS PTY LTD

SCALE: 1 : 200 @ A1

REVISIONS

ISSUE	DESCRIPTION	APPD	DATE
A	PROGRESS ISSUE	MT	05.12.2025
B	50% SCHEMATIC DESIGN	MT	17.12.2025
C	90% DETAILED DESIGN	MT	21.01.2026
D	100% DETAILED DESIGN	MT	23.02.2026
1	PRELIMINARY IFC ISSUE	MT	27.03.2026

TAYLORELLIS

UNIT 302, 33 LONGLAND ST, NEWSTEAD, QLD 4010

DESIGNED	MT
DESIGN CHECKED	MT
DRAWN	CS
DRAWING CHECK	MT
APPROVED	MT
BOAQ No.	4870



SHEET NAME OVERALL ELEVATIONS

PCYC AURA CALOUNDRA
14 REVELRY ROAD, BELLS CREEK, QLD 4551

JOB NUMBER 1484

DRAWING NUMBER

A-06-00

ISSUE

1

DO NOT RESCALE THIS DRAWING. IF FURTHER INFORMATION IS REQUIRED PLEASE CONTACT THE AUTHOR