

DEVELOPMENT SUMMARY

- SITE = 608 sqm
- GFA = 2550 sqm
- PLOT RATIO =4.2
- HEIGHT = 9 storey + roof terrace
- DENSITY = 36 UNITS
 - 18x1 BED ROOM
 - (4 ACCESSIBLE UNITS (11.1%))
 - 18x2 BED ROOMS
- CARPARK = 14 car parks (3 small car spaces)
- BICYCLE PARK = 36 spaces (residents) 6 spaces (visitors)
- MOTORBIKE PARK = 2 spaces (tandem)

PLANS AND DOCUMENTS
referred to in the PDA APPROVAL

-5 JUL 2013

ag architects
Upper Ground Level
3/47 Anderson St
Fortitude Valley Q 4006
ph. (07) 3852 1355
mail@agarchitects.net.au
www.agarchitects.net.au



Certificate No. 63473





PDAOnline, (c) Brisbane City Council 2008, (c) Fugro Spatial Solutions 2007, (c) DigitalGlobe 2005

© Copyright AG Architects Pty Ltd
Reproduction of the whole or part of this document constitutes an infringement of copyright. The information, ideas and concepts contained in this document are confidential and the recipient of this document is to use them only for the purpose intended. No part of this document is to be reproduced, stored in a retrieval system, or transmitted in any form without the prior written consent of AG Architects Pty Ltd. The Client is licensed to use the documents and drawings to produce the project for which they were intended provided that the license applies only to the site to which the design relates and fees have been paid to the Architect for the particular stage which he has been commissioned.



PAVILION
for
24 Brookes Street - Bowen Hills
Bluesky
Alternative Thinking

DEVELOPMENT SUMMARY + LOCATION PLAN			
Project No.	60313	Drawing No.	
Date	16-04-2013	A-DA-01-02	
Drawn by	PO	P1	
		Scale	

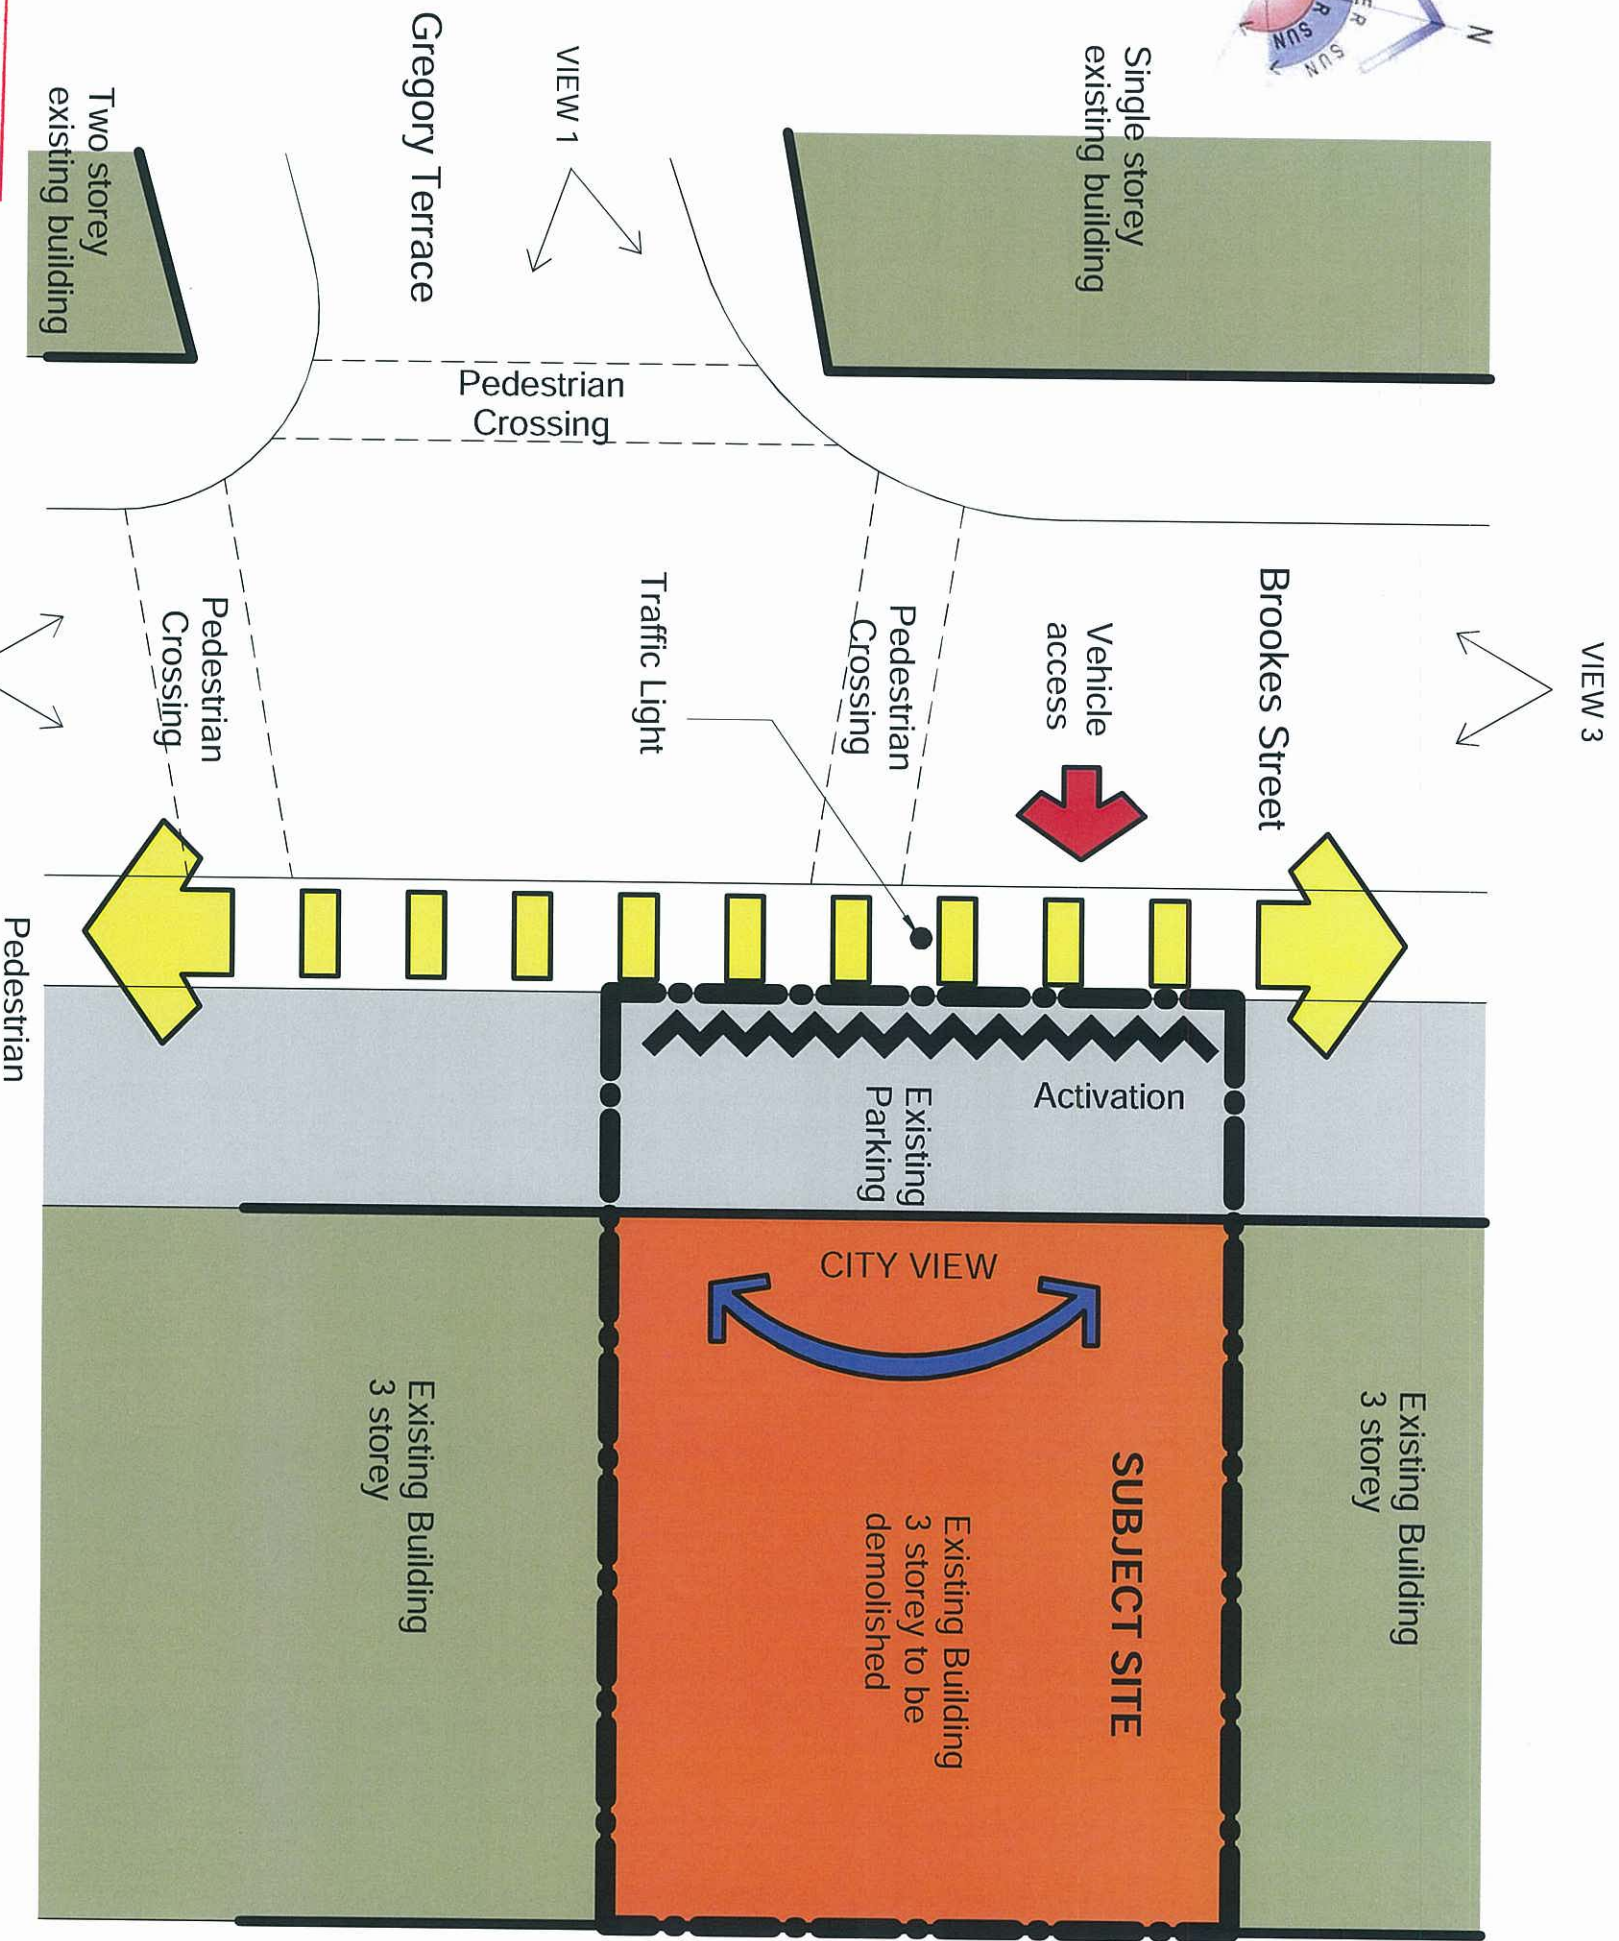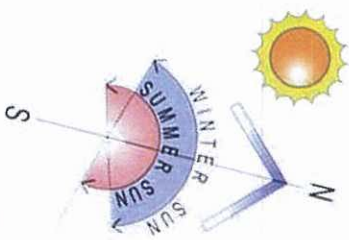

PLANS AND DOCUMENTS
referred to in the PDA APPROVAL

-5 JUL 2013

MEDQ

ag architects
Upper Ground Level
347 Anderson St
Fortitude Valley Q 4006
ph. (07) 3852 1355
mail@agarchitects.net.au
www.agarchitects.net.au





© Copyright AG Architects Pty Ltd
Reproduction of the whole or part of this document constitutes an infringement of copyright. The information, ideas and concepts contained in this document are confidential and the recipient of this document is prohibited from disclosing information, ideas and concepts to any third party without the prior written consent of AG Architects Pty Ltd. The Client is licensed to use the document for the project for which they were intended provided that the license applies only to the site to which the design relates and fees have been paid to the Architect for the particular stage which he has been commissioned.

Certificate No 63473



PAVILION
for
24 Brookses Street - Bowen Hills

Bluesky
Alternative Thinking

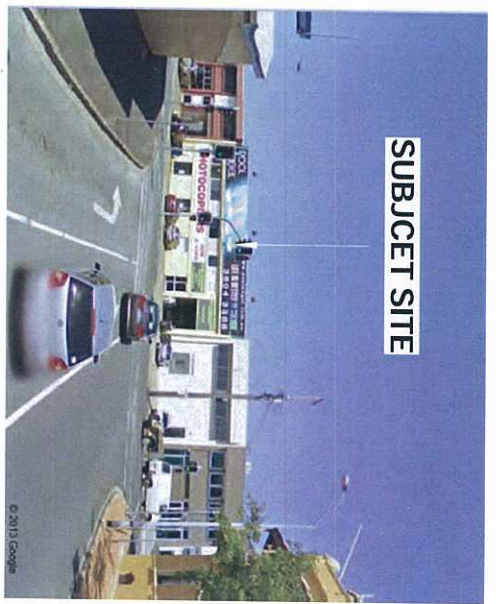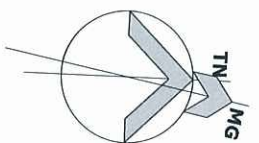

View 1 - from Gregory Terrace




View 2 - From Brookses St



View 3 - from Brookses St

SITE ANALYSIS				
Project No.	60313	Drawing No.	A-DA-01-03	Issue
Date	16-04-2013			P1
Drawn by	PO	Scale	1 : 1	

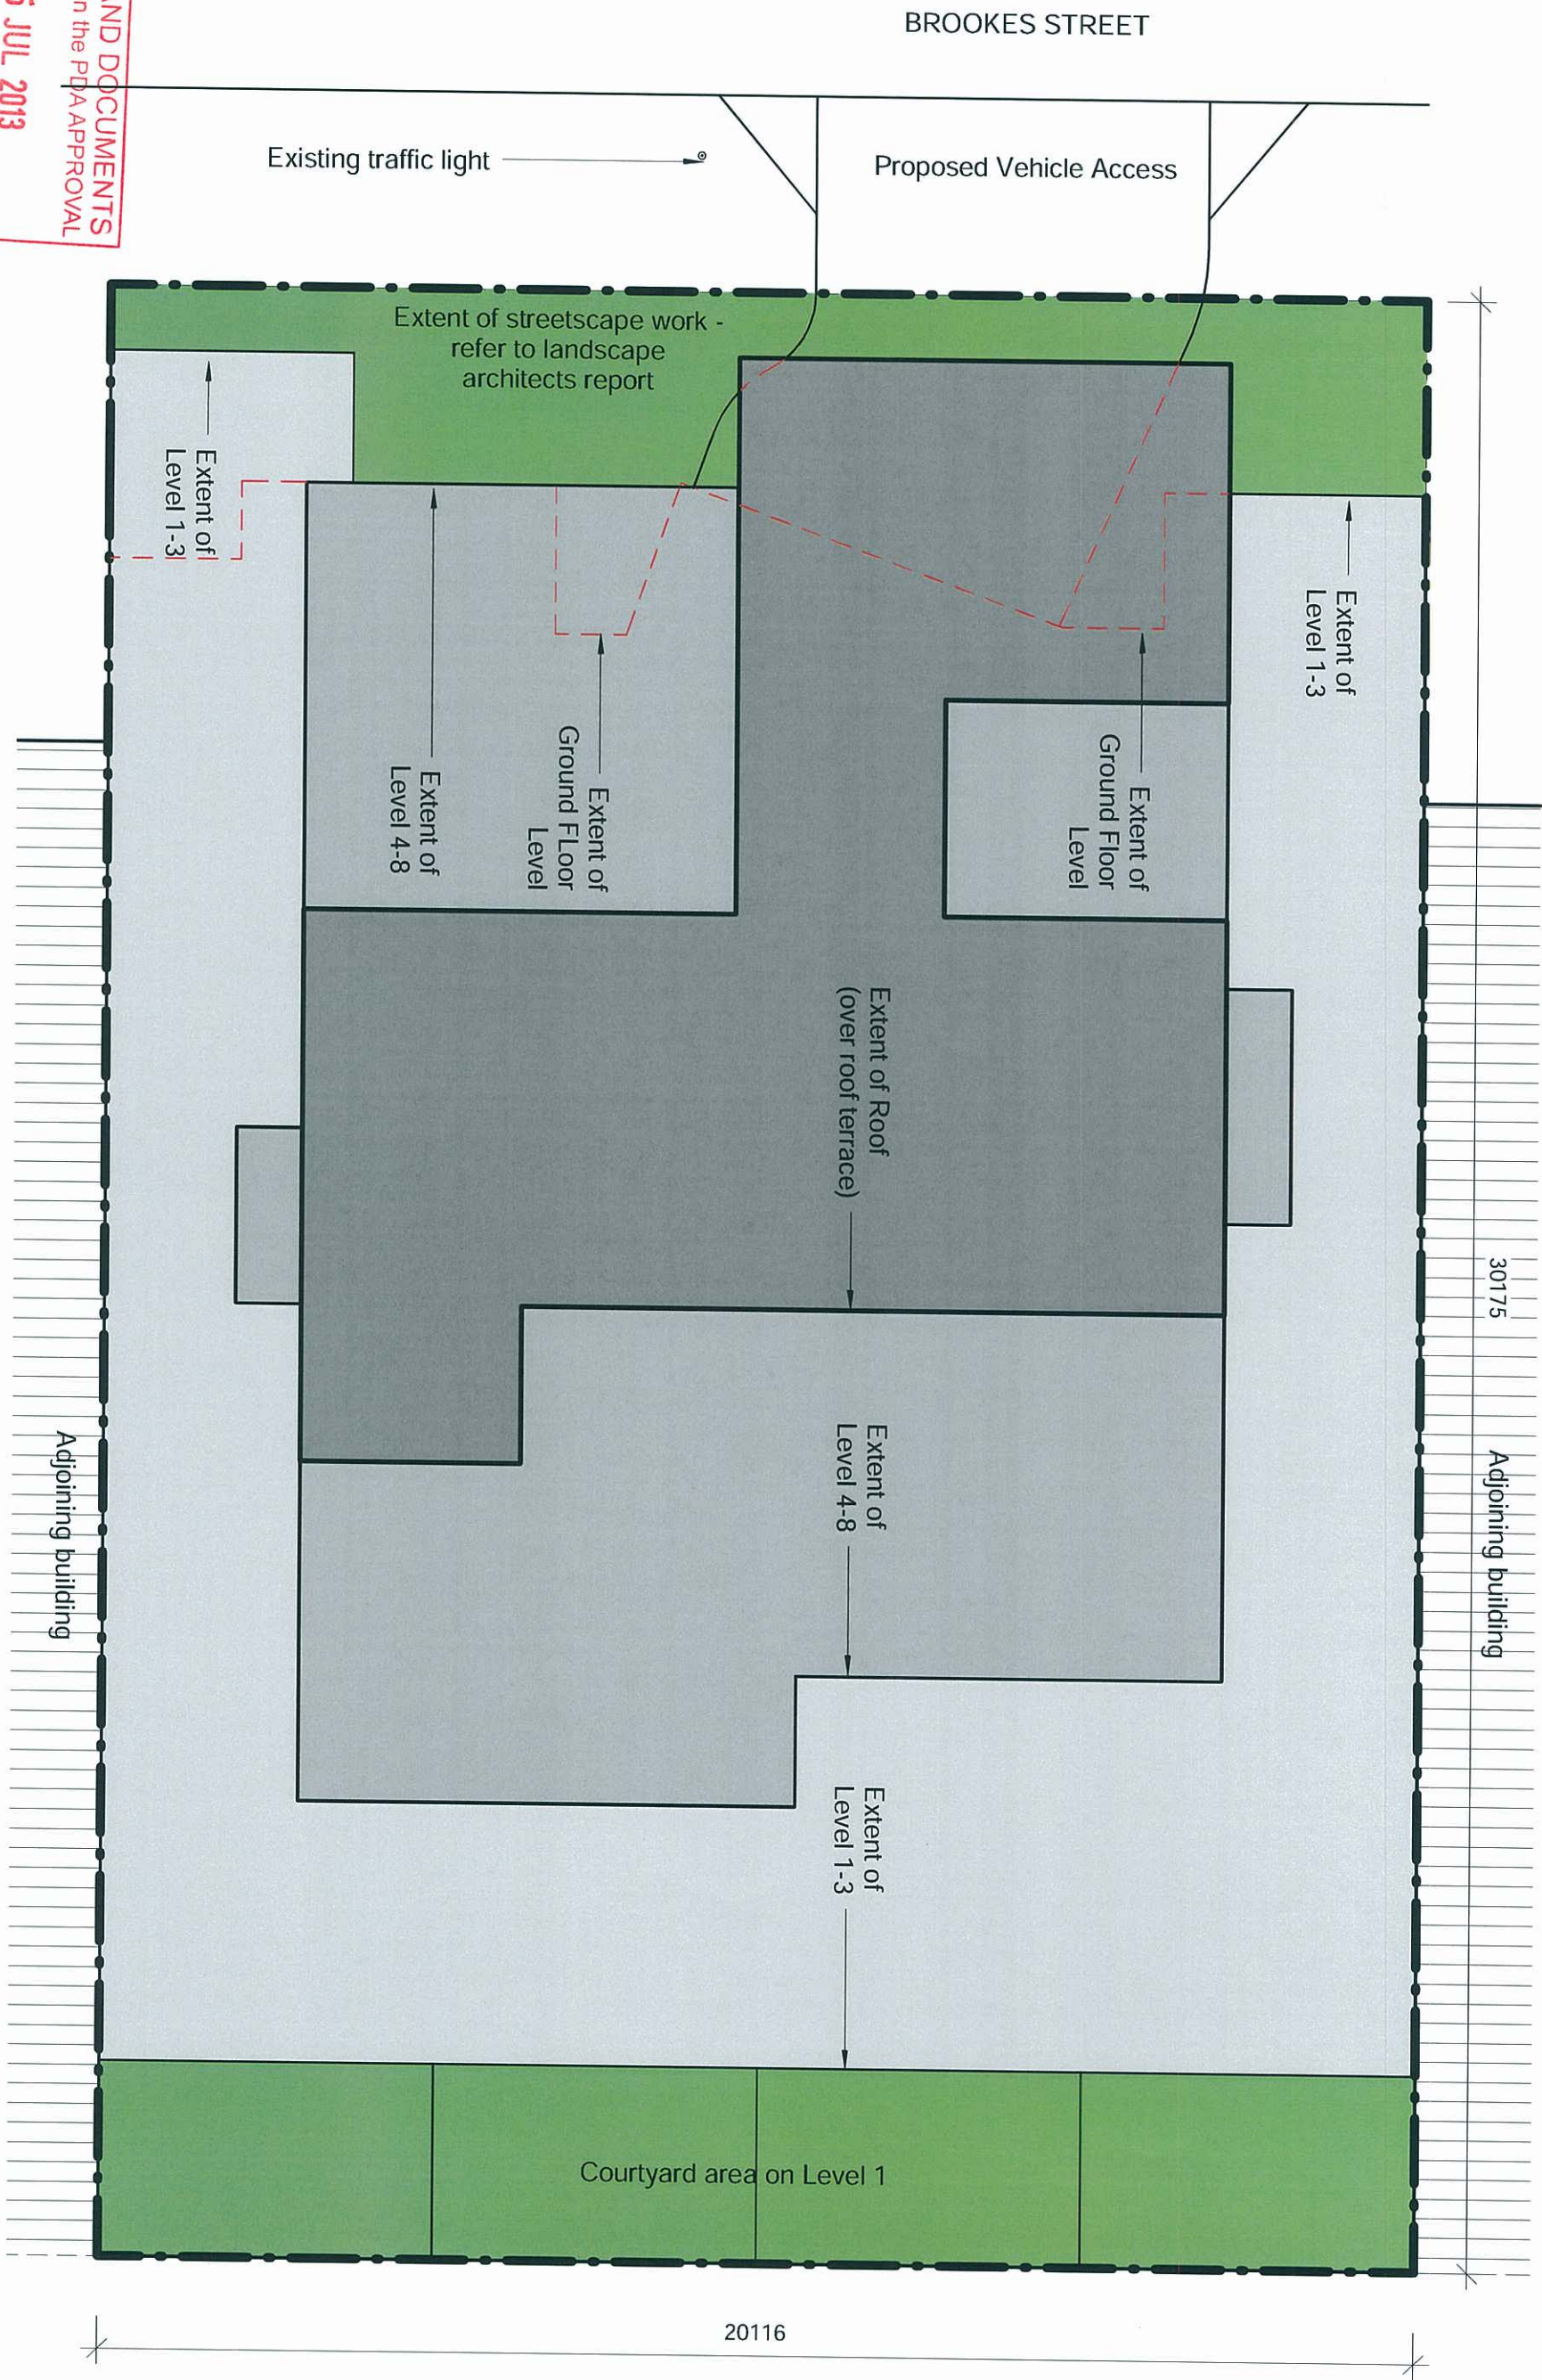

PLANS AND DOCUMENTS
referred to in the PDA APPROVAL

-5 JUL 2013

MEDQ

ag architects
Upper Ground Level
347 Anderson St
Fortitude Valley Q 4006
ph. (07) 3852 1355
mail@agarchitects.net.au
www.agarchitects.net.au




© Copyright AG Architects Pty Ltd
Reproduction of the whole or part of this document constitutes an
infringement of copyright. The information, ideas and concepts
contained in this document are confidential and the recipient of this
document is prohibited from disclosing information, ideas and concepts
to any third party without the written consent of AG Architects Pty Ltd.
The Client is licensed to use the drawings and designs for the project
applies only to the site to which the design relates and fees have been
paid to the Architect for the particular stage which he has been
Commissioned.




PAVILION
for
24 Brookes Street - Bowen Hills



Bluesky
Alternative Thinking

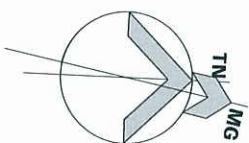

SITE PLAN				
Project No.	60313	Drawing No.	A-DA-01-04	
Date	16-04-2013	Issue	P1	
Drawn by	PO	Scale	1 : 100	

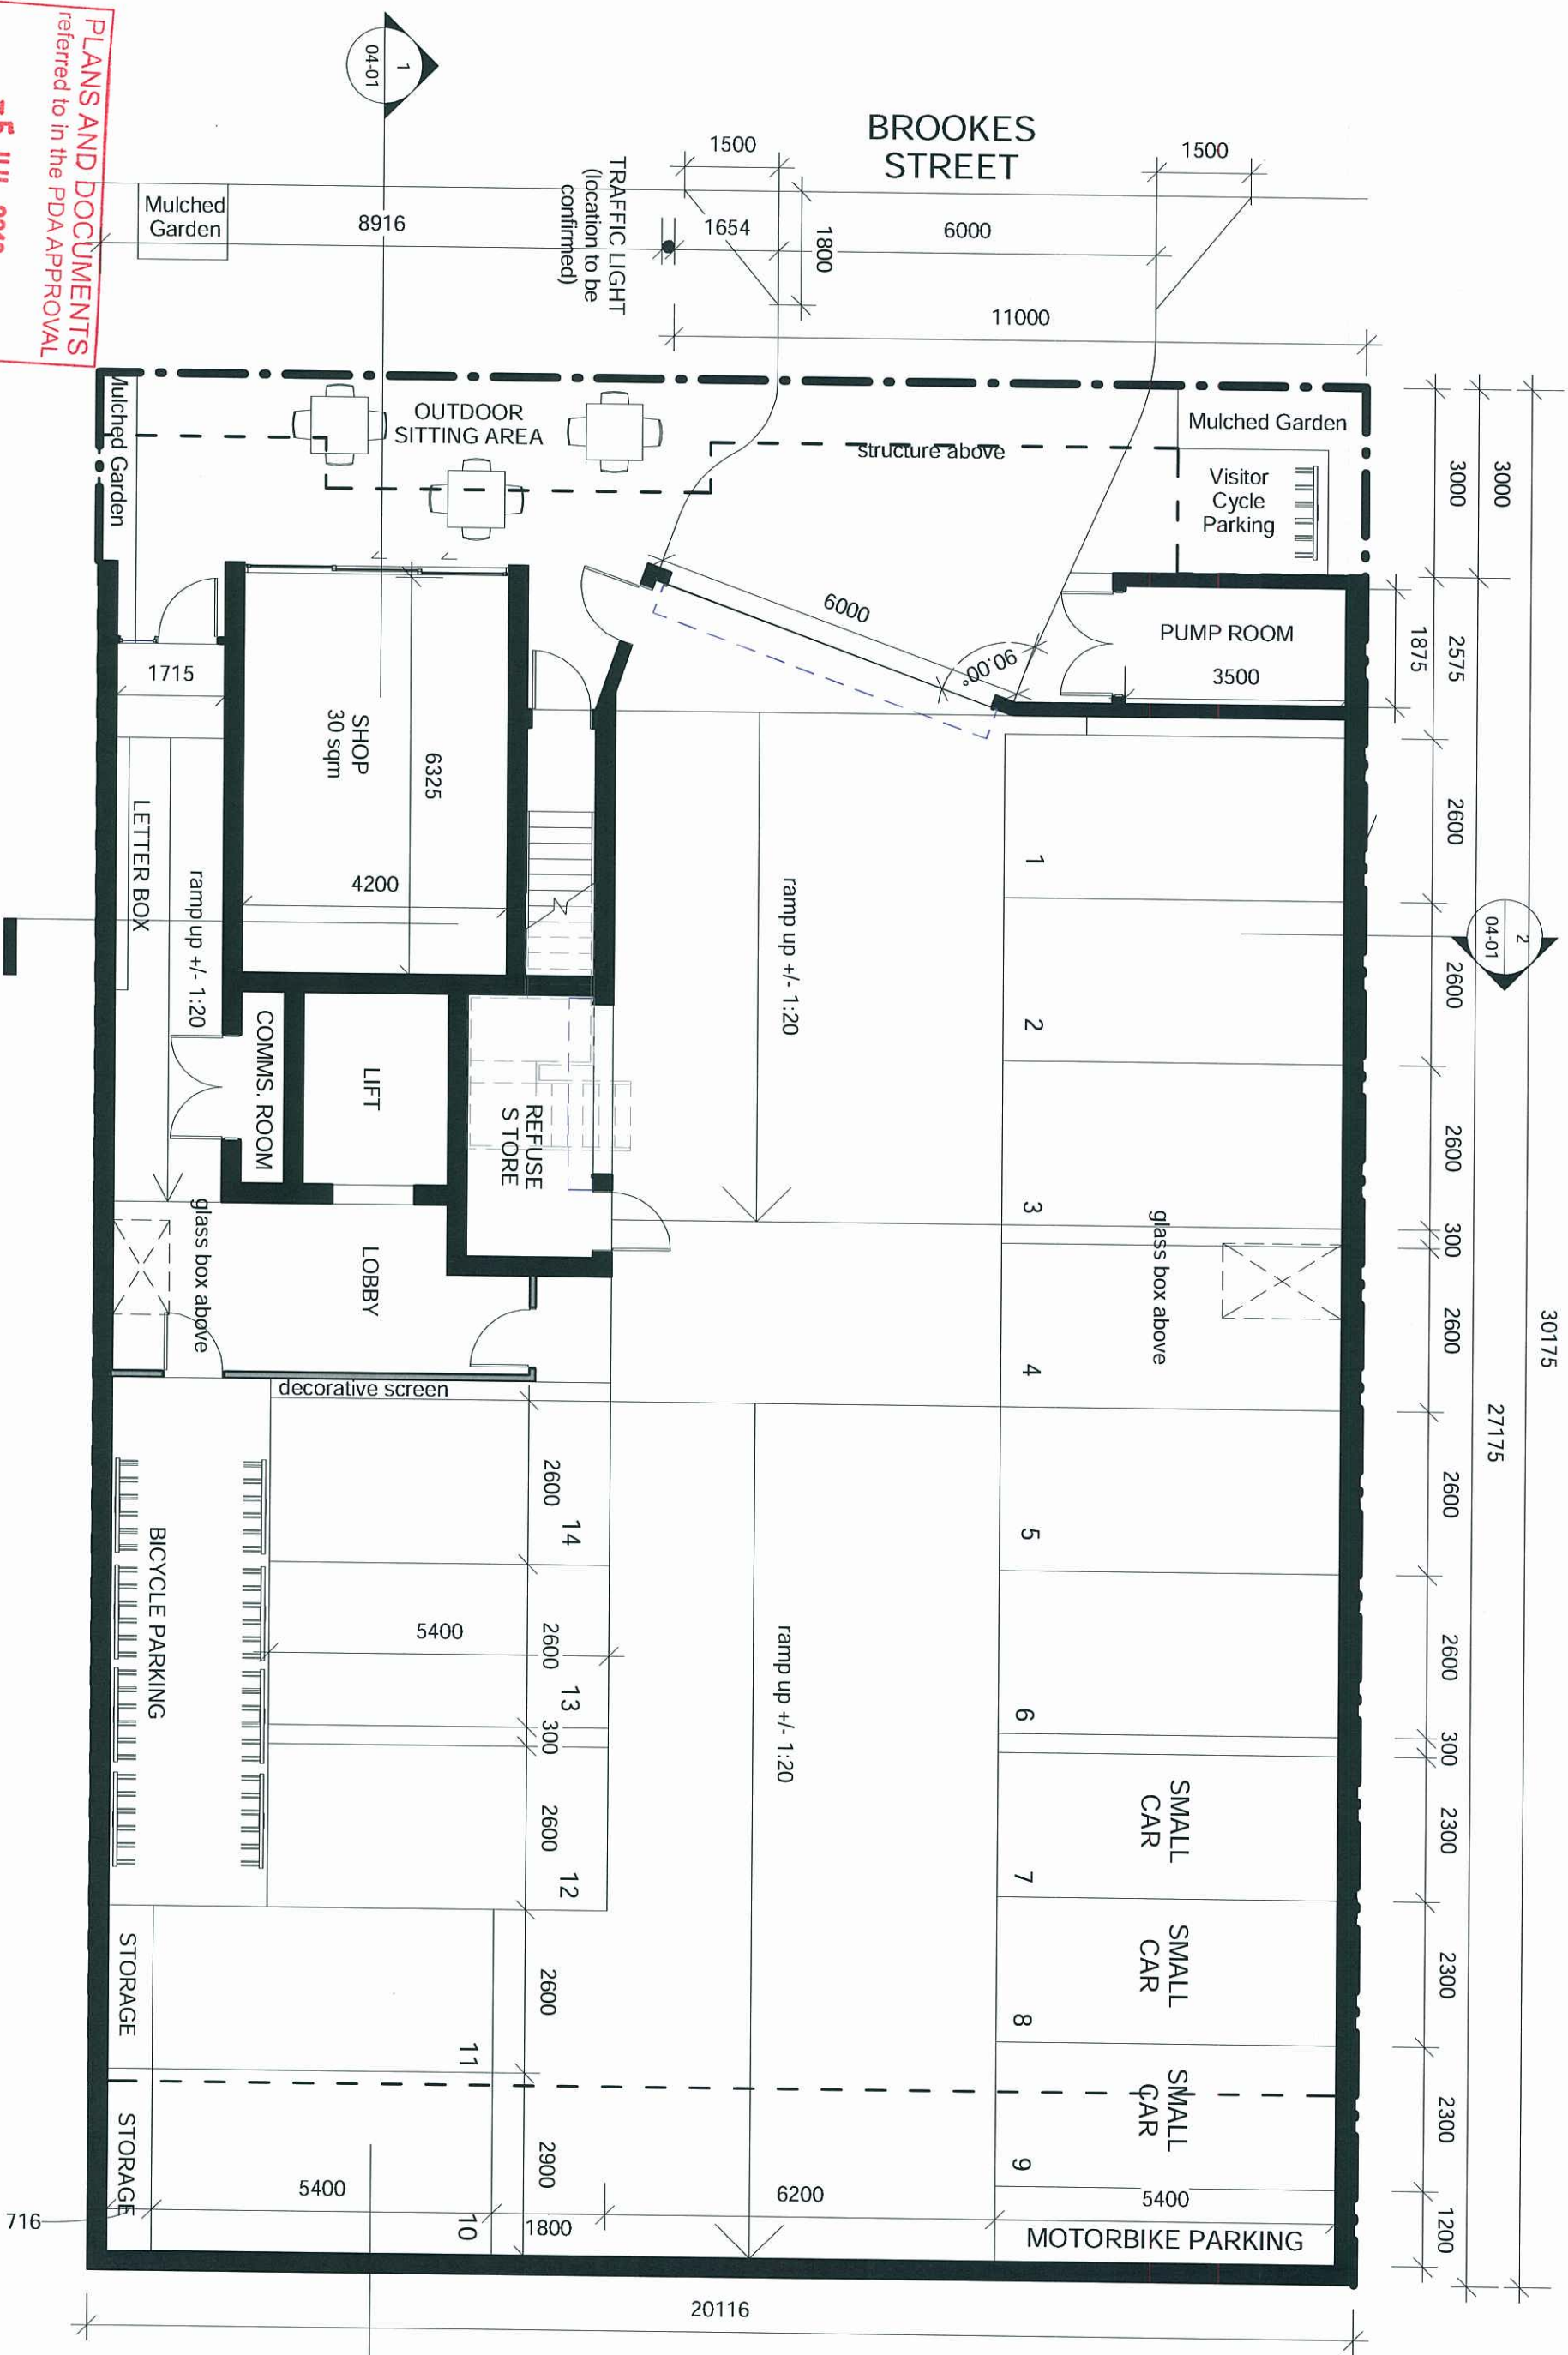

PLANS AND DOCUMENTS
referred to in the PDA APPROVAL

-5 JUL 2013

ag architects
Upper Ground Level
347 Anderson St
Fortitude Valley Q 4006
ph. (07) 3852 1355
mail@agarchitects.net.au
www.agarchitects.net.au




© Copyright AG Architects Pty Ltd
Reproduction of the whole or part of this document constitutes an
infringement of copyright. The information, ideas and concepts
contained in this document are confidential and the recipient of this
document is prohibited from disclosing information, ideas and concepts
to any third party without the written consent of AG Architects Pty Ltd.
The Client is licensed to use the document and the design ideas
applies only to the site to which the design relates and fees have been
paid to the Architect for the particular stage which he has been
commissioned.




PAVILION
for
24 Brookess Street - Bowen Hills

Bluesky
Alternative Thinking

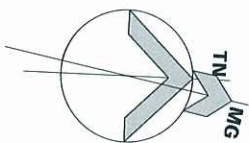

GROUND FLOOR PLAN			
Project No.	60313	Drawing No.	A-DA-02-01
Date	16-04-2013	Issue	P7
Drawn by	PO	Scale	1 : 100

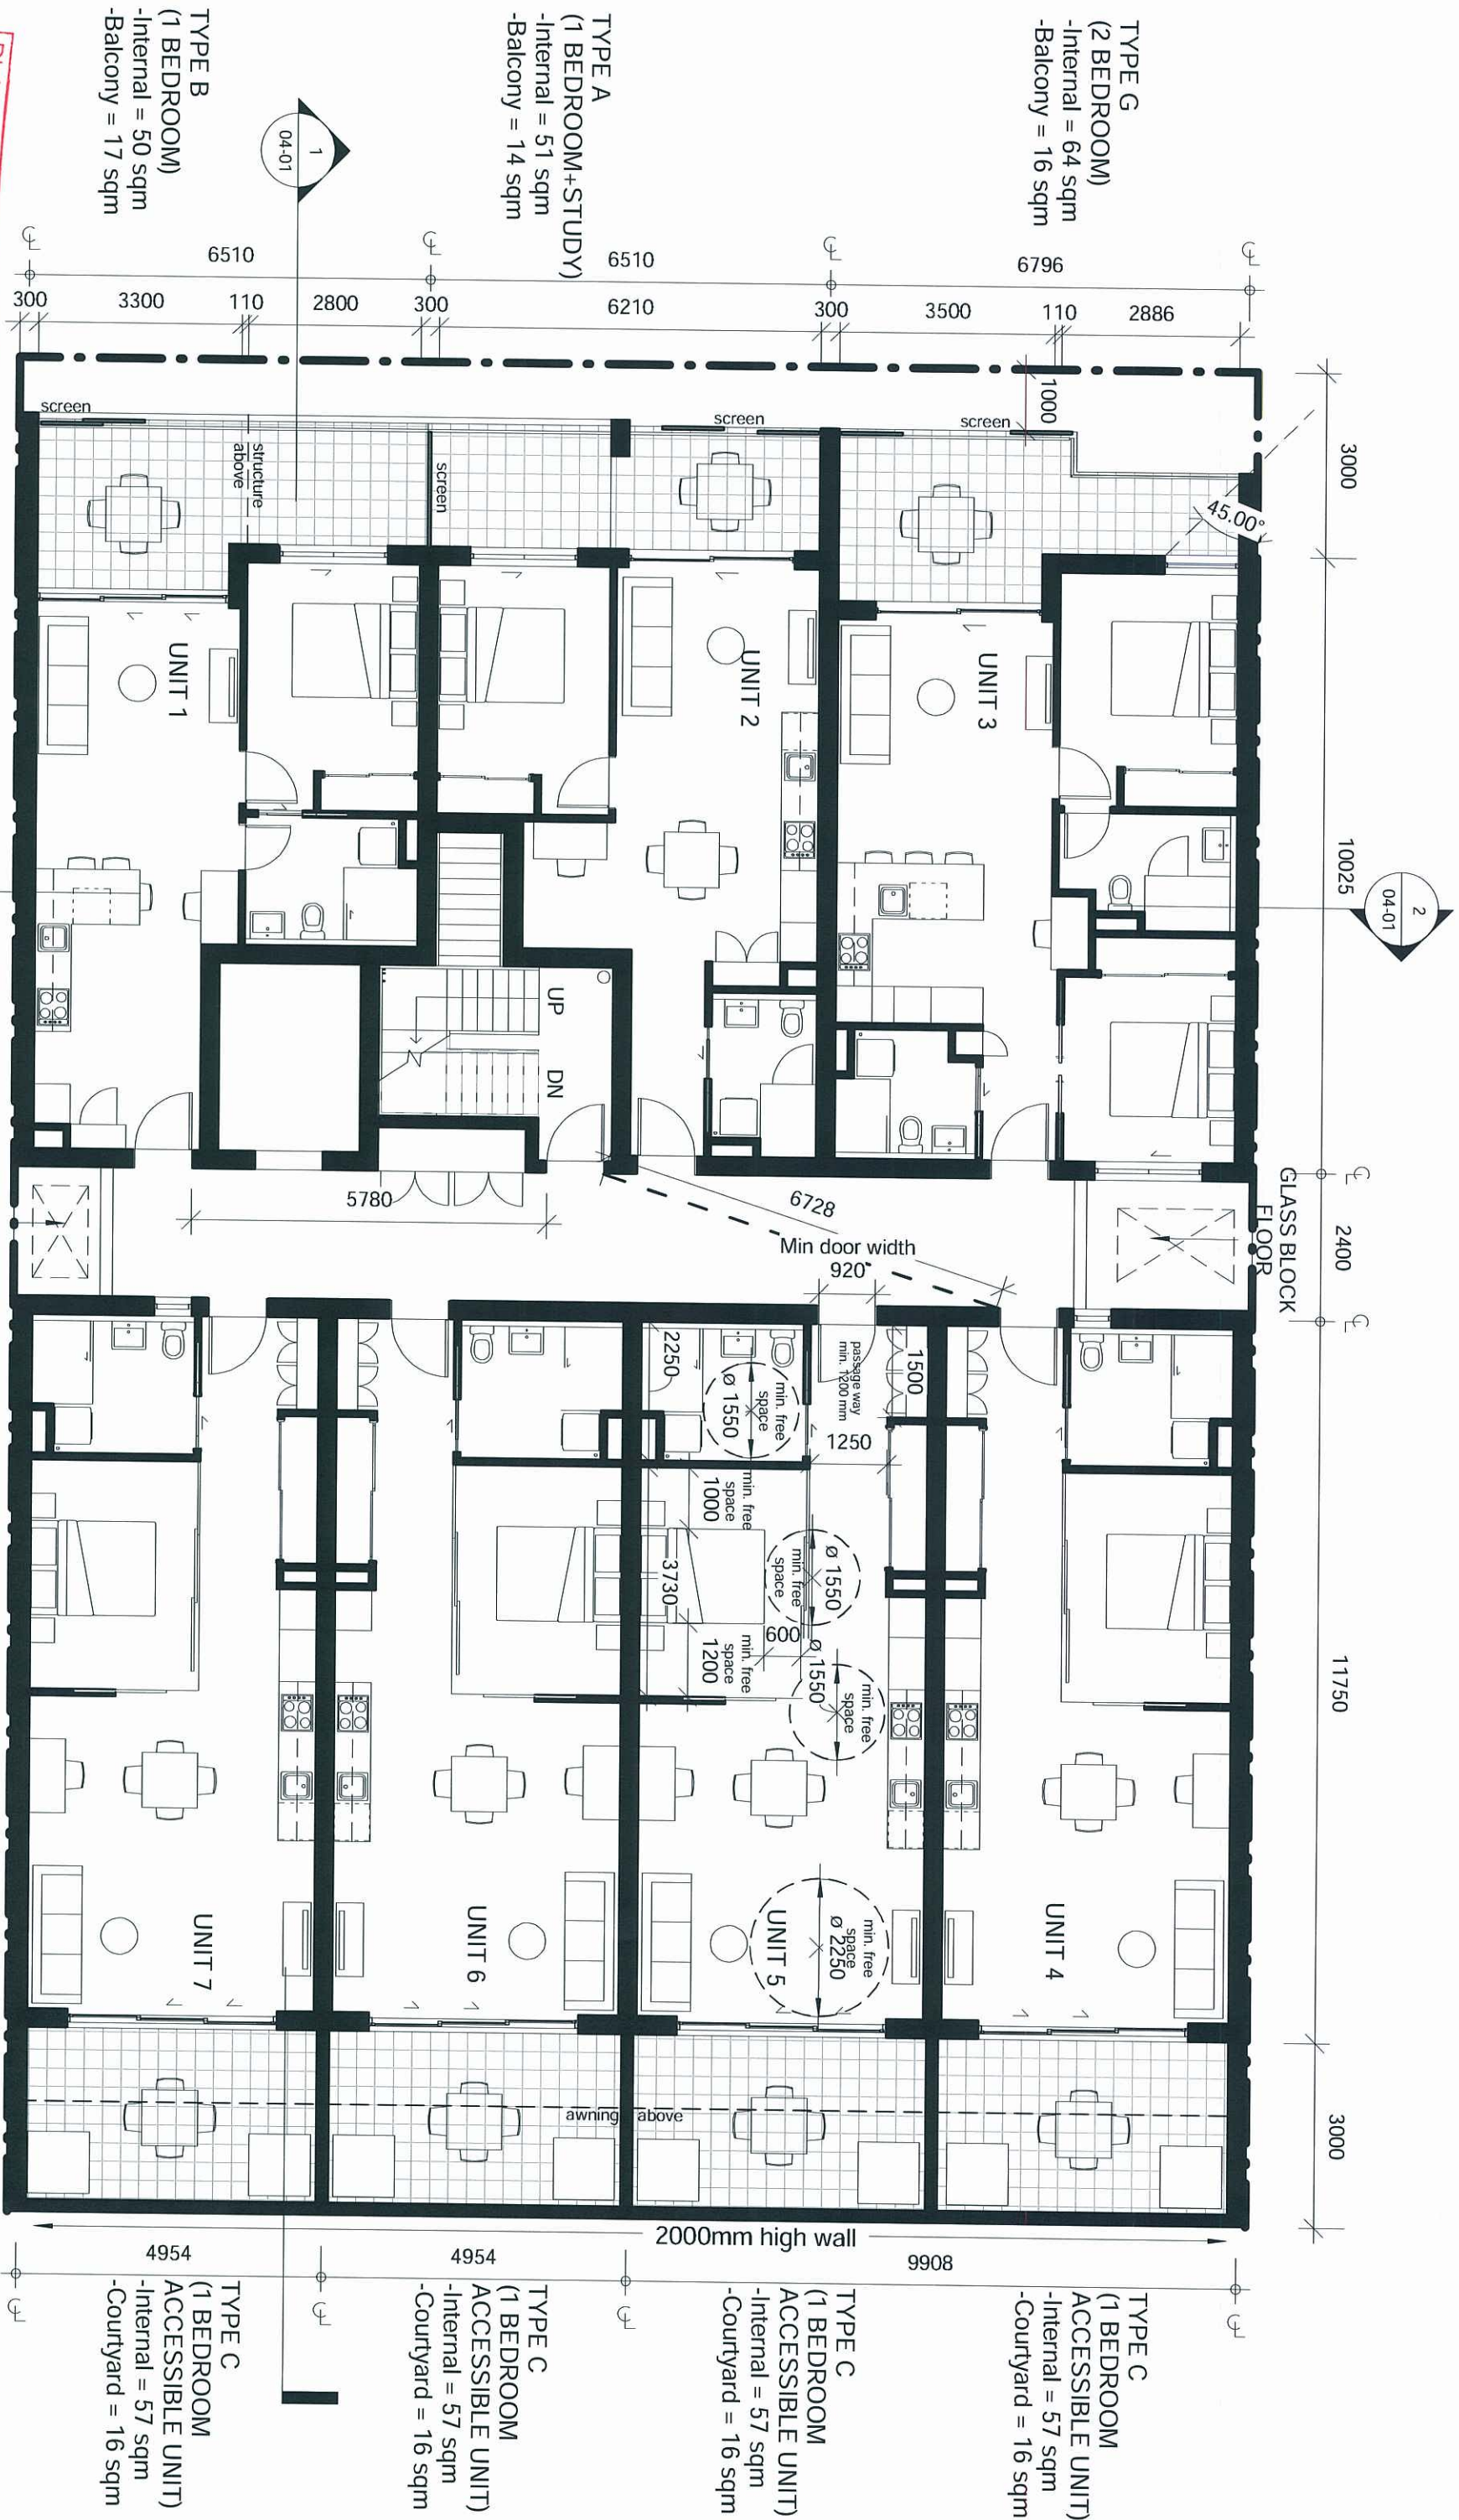

PLANS AND DOCUMENTS
referred to in the PDA APPROVAL

-5 JUL 2013

ag architects
Upper Ground Level
3/47 Anderson St
Fortitude Valley Q 4006
ph. (07) 3852 1355
mail@agarchitects.net.au
www.agarchitects.net.au




© Copyright AG Architects Pty Ltd
Reproduction of the whole or part of this document constitutes an
infringement of copyright. The information, ideas and concepts
contained in this document are confidential and the recipient of this
document is prohibited from disclosing information, ideas and concepts
to any third party without the written consent of AG Architects Pty Ltd.
The Client is licensed to use the documents and drawings to produce
the project for which they were intended provided that the license
applies only to the site to which the design relates and fees have been
paid to the Architect for the particular stage which he has been
commissioned.

Certificate No 63473



24 Brookes Street - Bowen Hills

PAVILION
for
Bluesky
Alternative Thinking

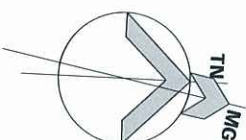

LEVEL 1 FLOOR PLAN			
Project No.	60313	Drawing No.	A-DA-02-02
Date	16-04-2013	Issue	P6
Drawn by	PO		
Scale	1 : 100		

TYPE G
(2 BEDROOM)
-Internal = 64 sqm
-Balcony = 11 sqm

TYPE D
(1 BEDROOM+STUDY)
-Internal = 54 sqm
-Balcony = 7 sqm

TYPE B
(1 BEDROOM)
-Internal = 50 sqm
-Balcony = 10 sqm

PLANS AND DOCUMENTS
referred to in the PDA APPROVAL

-5 JUL 2013

ag architects
architecture / masterplanning / interiors

Upper Ground Level
3/47 Anderson St
Fortitude Valley Q 4006
ph. (07) 3852 1355
mail@agarchitects.net.au
www.agarchitects.net.au




© Copyright AG Architects Pty Ltd
Reproduction of the whole or part of this document constitutes an
infringement of copyright. The information, ideas and concepts
contained in this document are confidential and the recipient of this
document is to use the information, ideas and concepts for the project
only. No part of this document may be reproduced, stored in a retrieval
system, or transmitted in any form or by any means, electronic, mechanical,
photocopying, recording, or by any information storage or retrieval
system, without prior written permission from AG Architects Pty Ltd.
The Client is licensed to use the documents and drawings to produce
the project for which they were intended provided that the license
applies only to the site to which the design relates and fees have been
paid to the Architect for the particular stage which he has been
commissioned.

Certificate No 63473



24 Brookes Street - Bowen Hills


PAVILION
for
Bluesky
Alternative Thinking

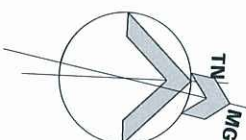

LEVEL 2-3 FLOOR PLAN			
Project No.	60313	Drawing No.	A-DA-02-03
Date	16-04-2013	Issue	P6
Drawn by	Author	Scale	1 : 100

30/05/2013 11:34:56 AM



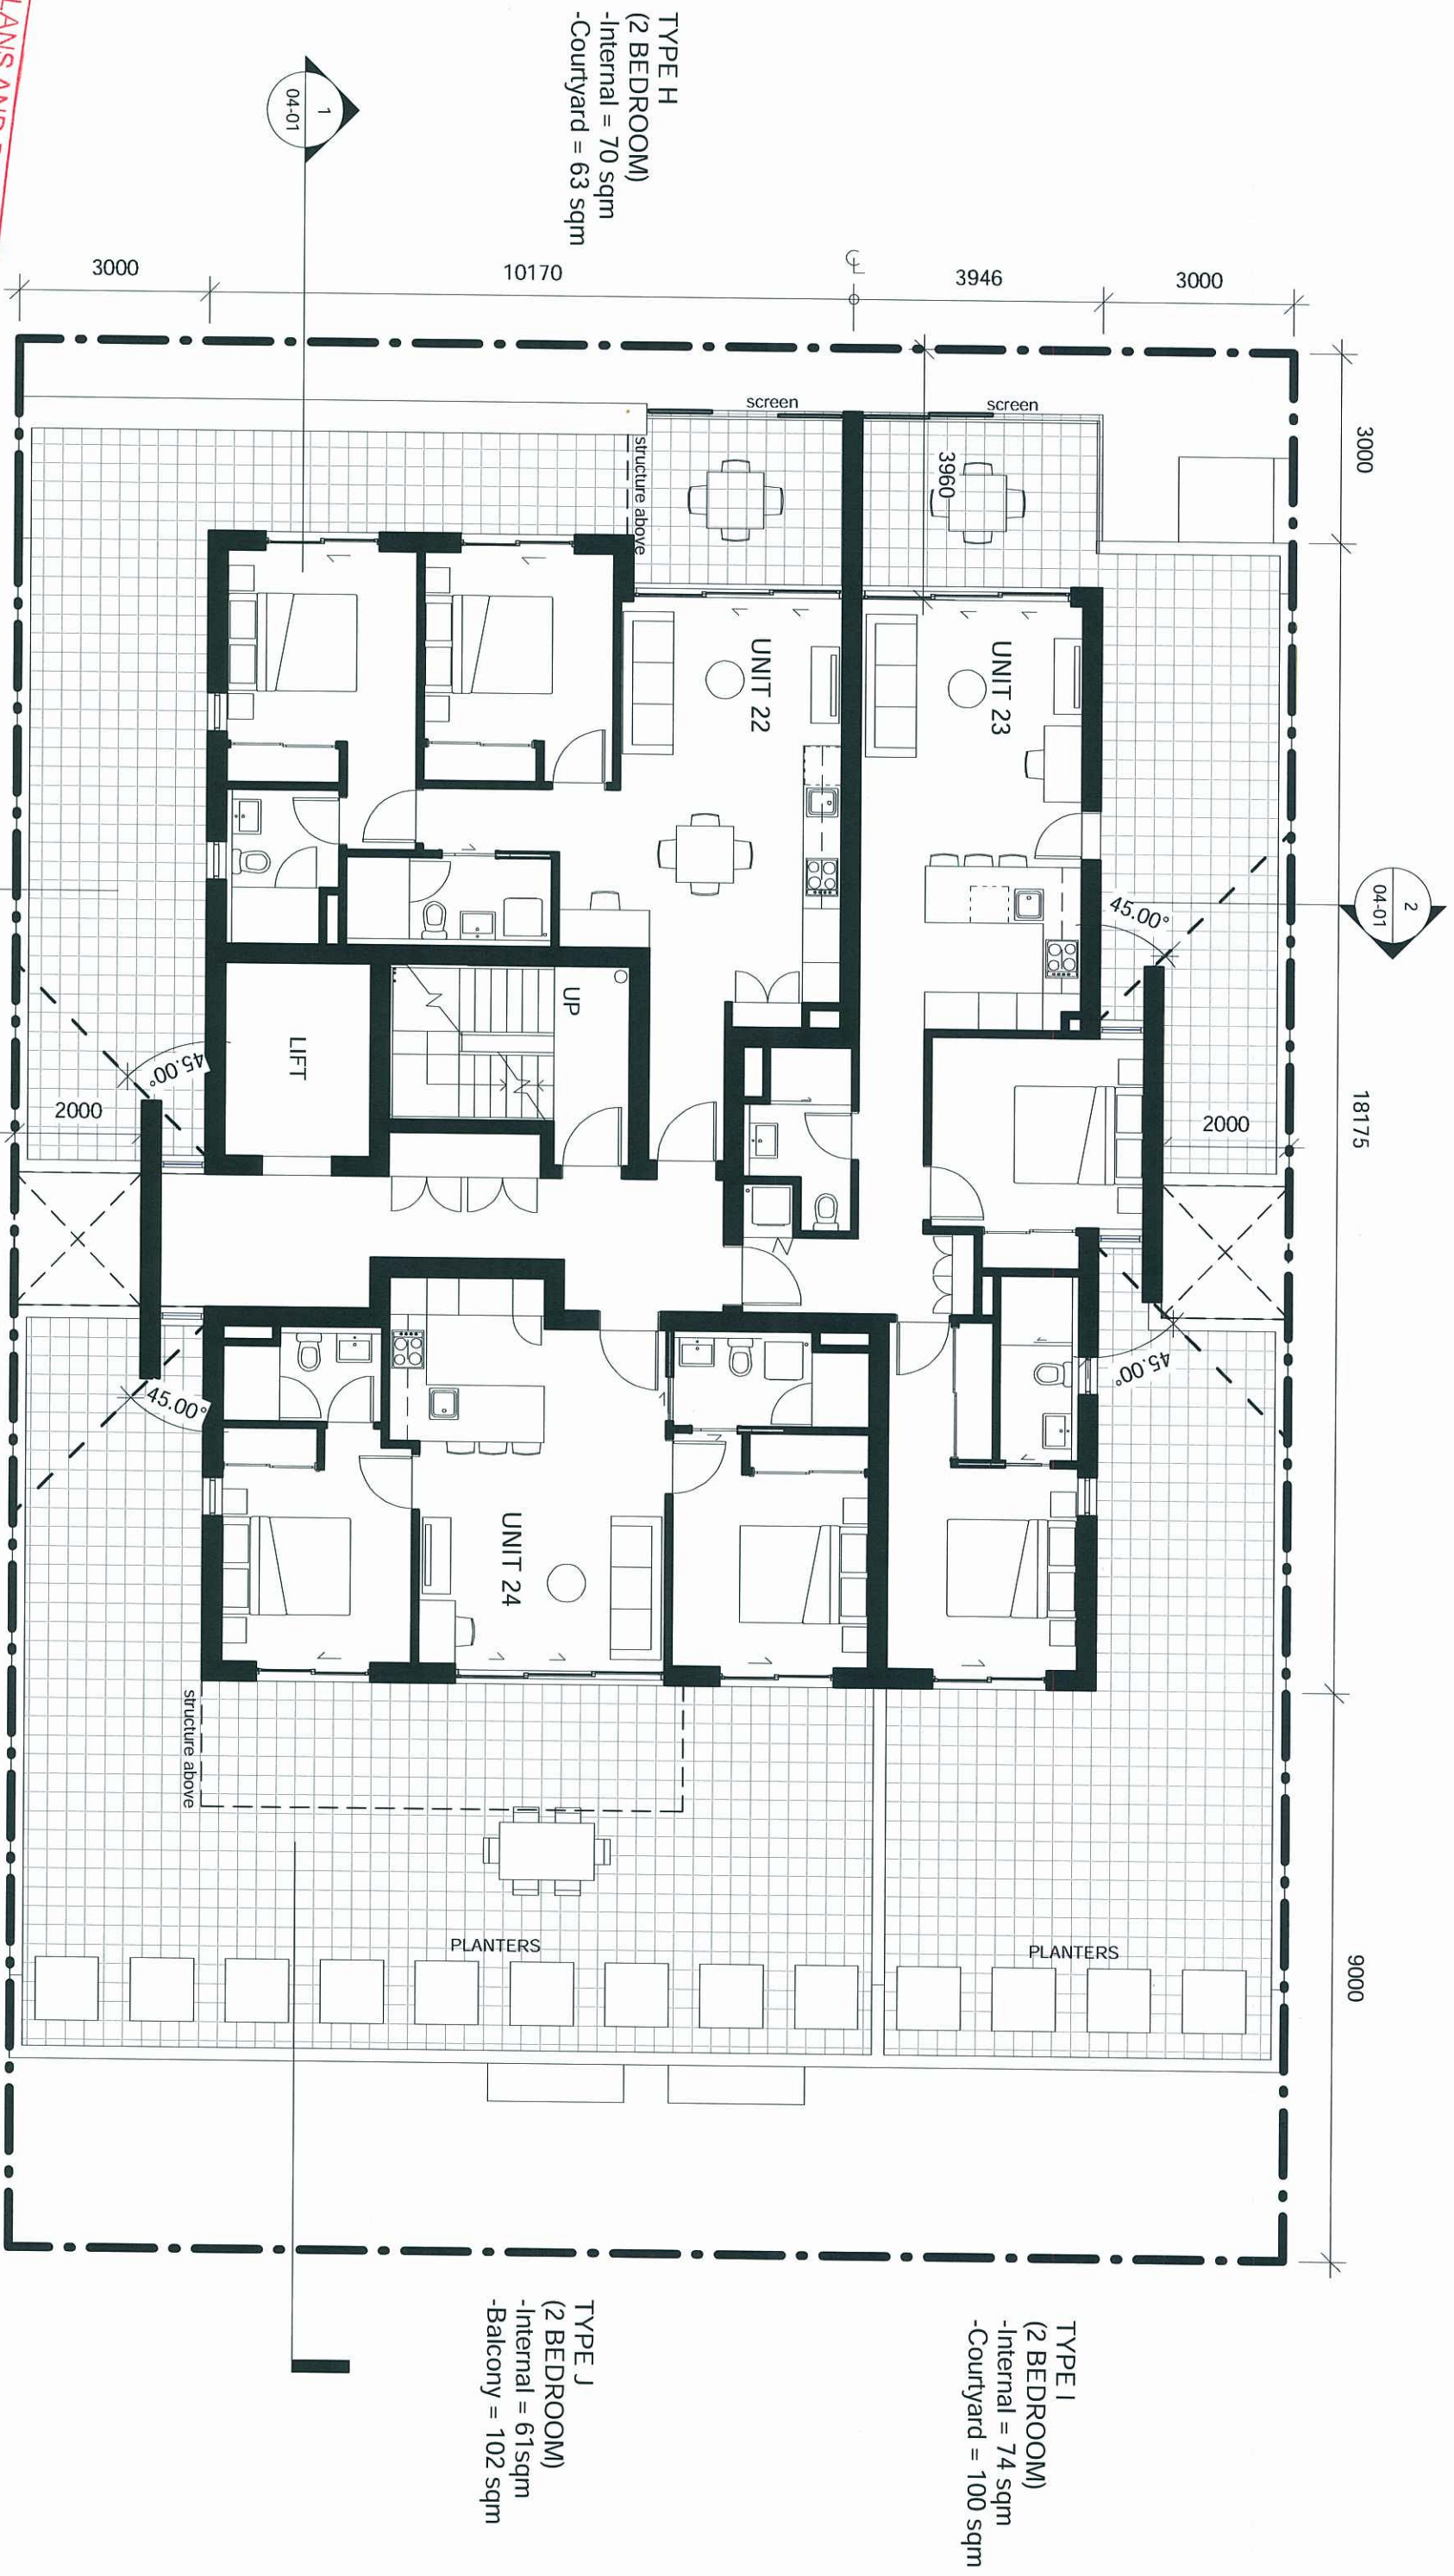


PLANS AND DOCUMENTS
referred to in the PDA APPROVAL
-5 JUL 2013

ag architects
Upper Ground Level
3/47 Anderson St
Fortitude Valley Q 4006
ph. (07) 3852 1355
mail@agarchitects.net.au
www.agarchitects.net.au


© Copyright AG Architects Pty Ltd
Reproduction of the whole or part of this document constitutes an
infringement of copyright. The information, ideas and concepts
contained in this document are confidential and the recipient of this
document is prohibited from disclosing information, ideas and concepts
to any third party without the written consent of AG Architects Pty Ltd.
The Client is licensed to use the documents and drawings to produce
the project for which they were intended provided that the license
applies only to the site to which the design relates and fees have been
paid to the Architect for the particular stage which he has been
commissioned.



PAVILION
24 Brookes Street - Bowen Hills
for
Bluesky
Alternative Thinking

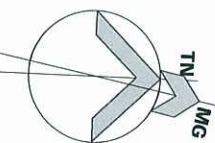

LEVEL 4 FLOOR PLAN			
Project No.	60313	Drawing No.	A-DA-02-04
Date	16-04-2013	Issue	P5
Drawn by	PO	Scale	1 : 100

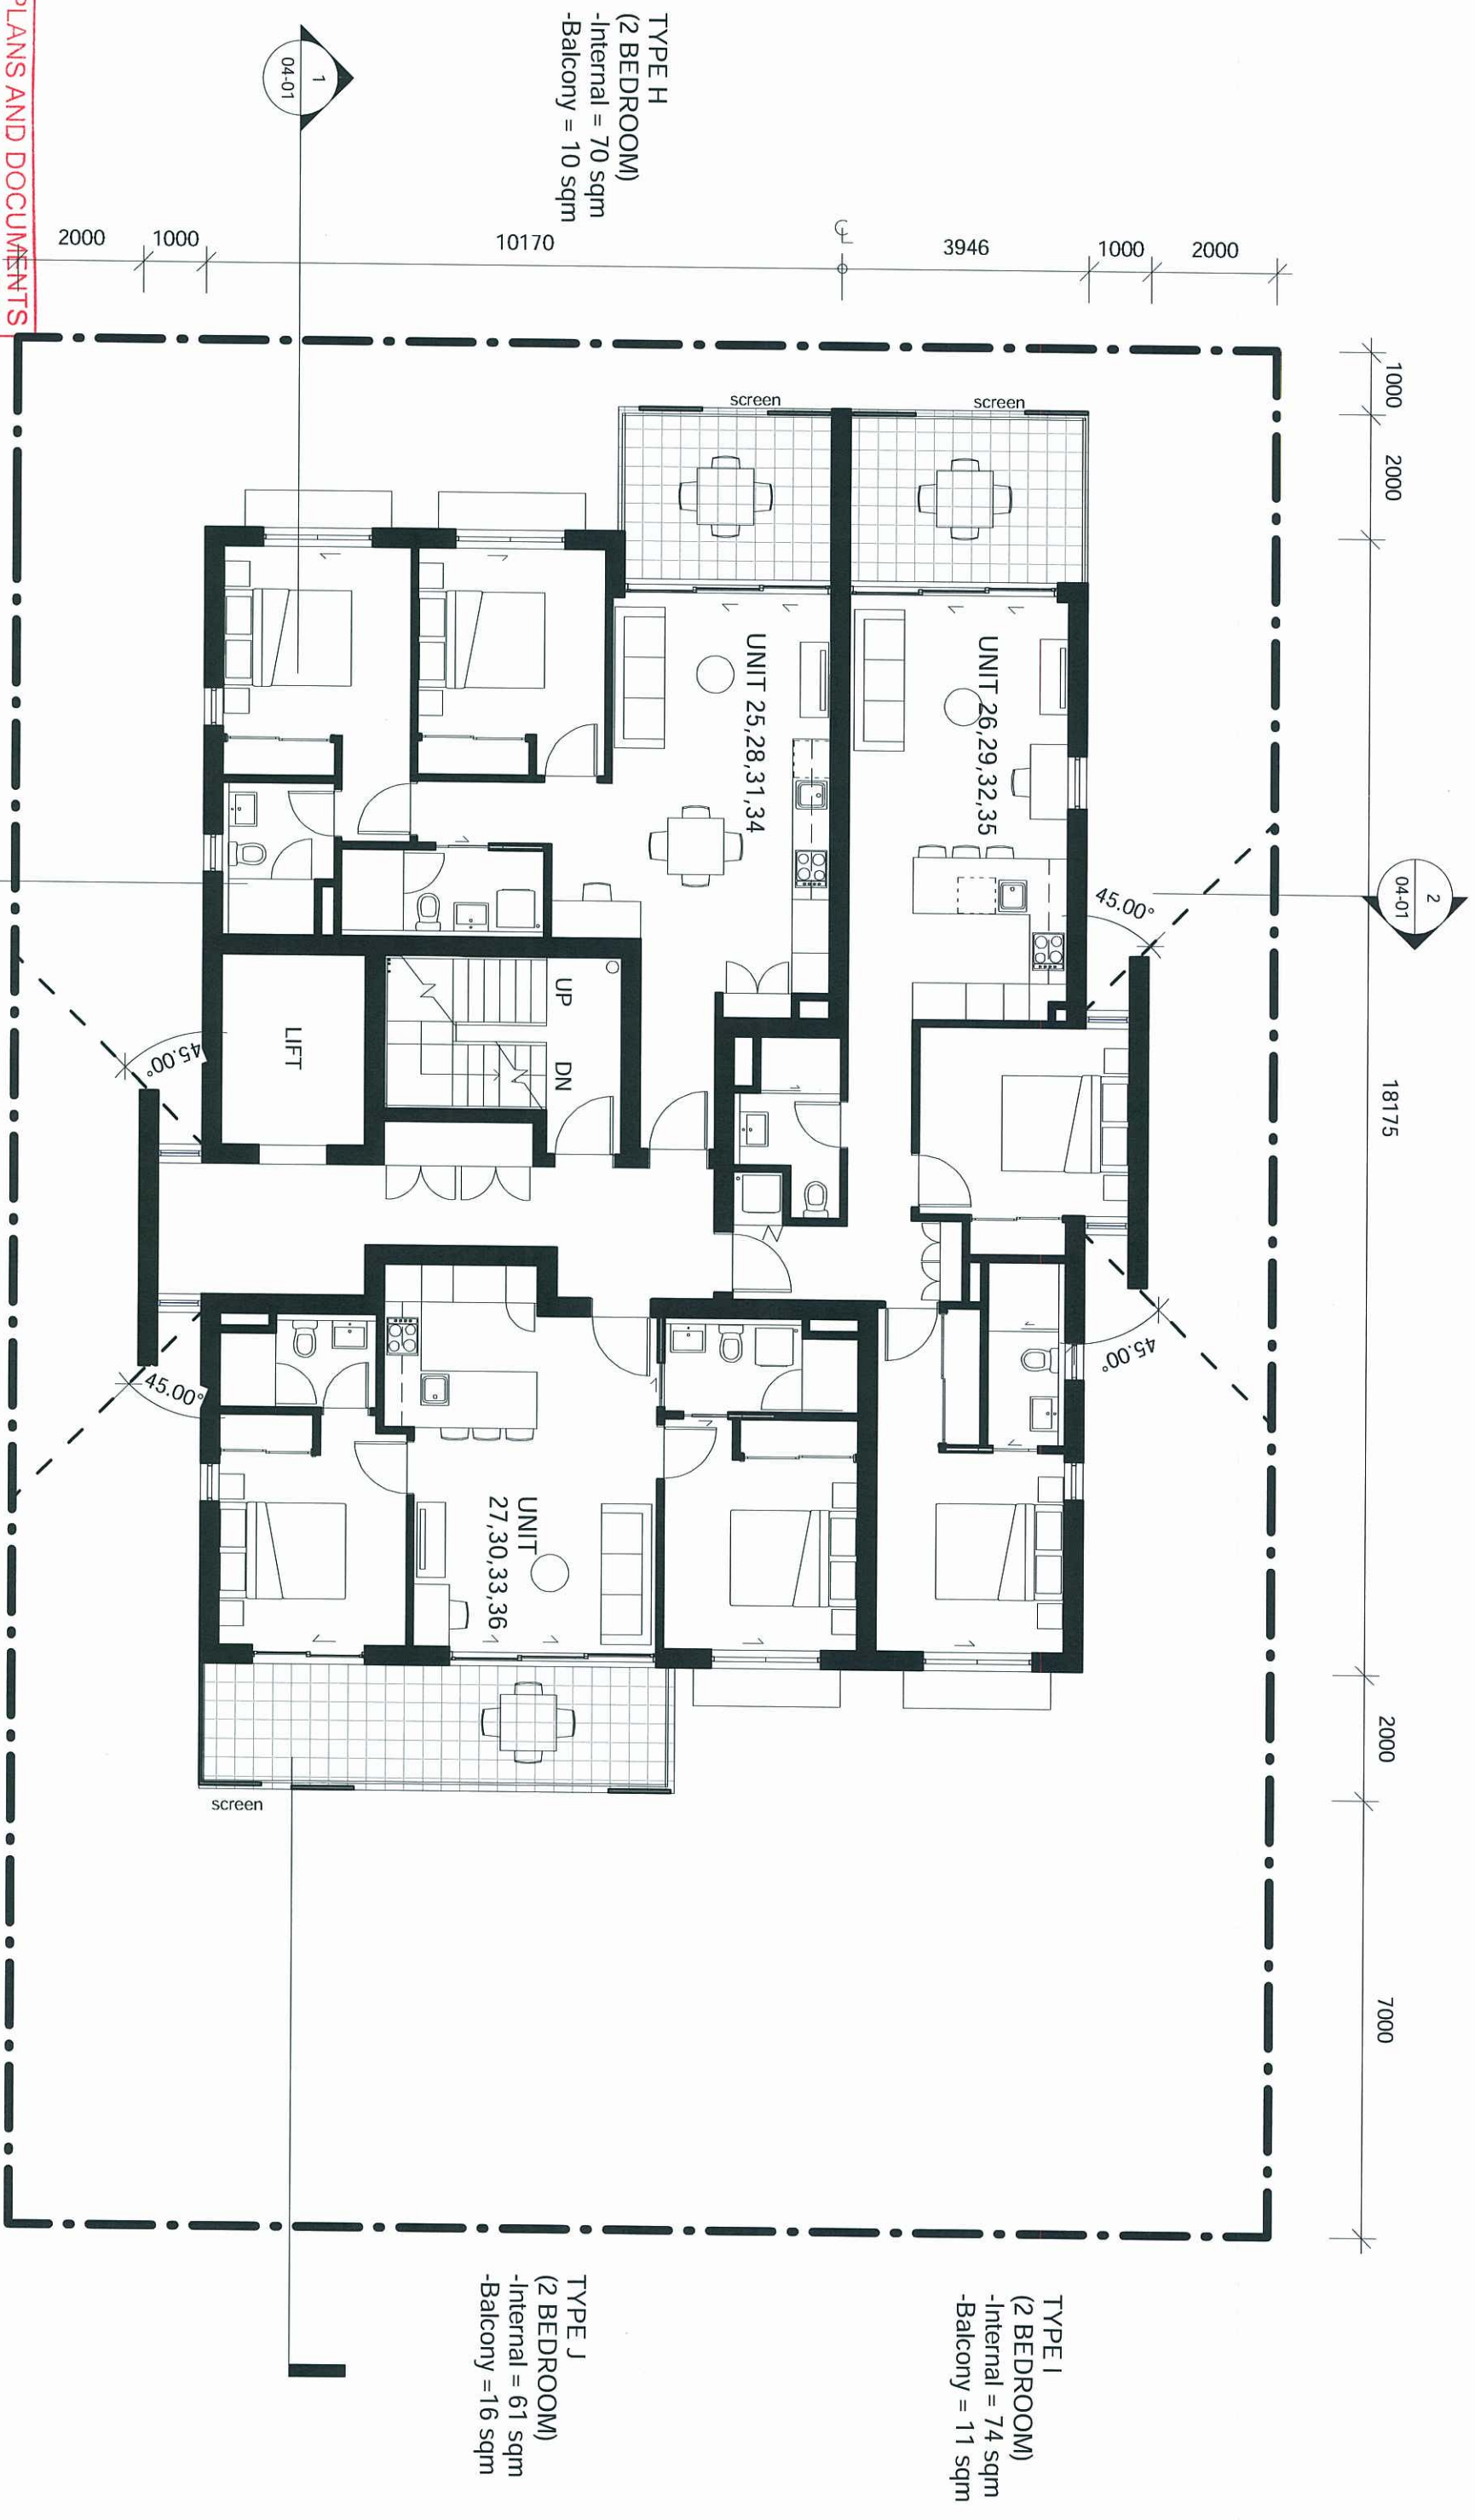

PLANS AND DOCUMENTS
referred to in the PDA APPROVAL

-5 JUL 2013

MEDQ

ag architects
architecture / masterplanning / interiors
Upper Ground Level
3/47 Anderson St
Fortitude Valley Q.4006
ph. (07) 3852 1355
mail@agarchitects.net.au
www.agarchitects.net.au




© Copyright AG Architects Pty Ltd
Reproduction of the whole or part of this document constitutes an
infringement of copyright. The information, ideas and concepts
contained in this document are confidential and the recipient of this
document is prohibited from disclosing information, ideas and concepts
to any third party without the prior written consent of AG Architects Pty Ltd.
The Client's license to use the design for the project for which the license
applies only to the site to which the design relates and fees have been
paid to the Architect for the particular stage which he has been
commissioned.




PAVILION
24 Brookes Street - Bowen Hills
for



Bluesky
Alternative Thinking

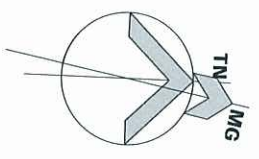

LEVEL 5-8 FLOOR PLAN			
Project No.	60313	Drawing No.	A-DA-02-05
Date	16-04-2013	Issue	P5
Drawn by	PO	Scale	1 : 100

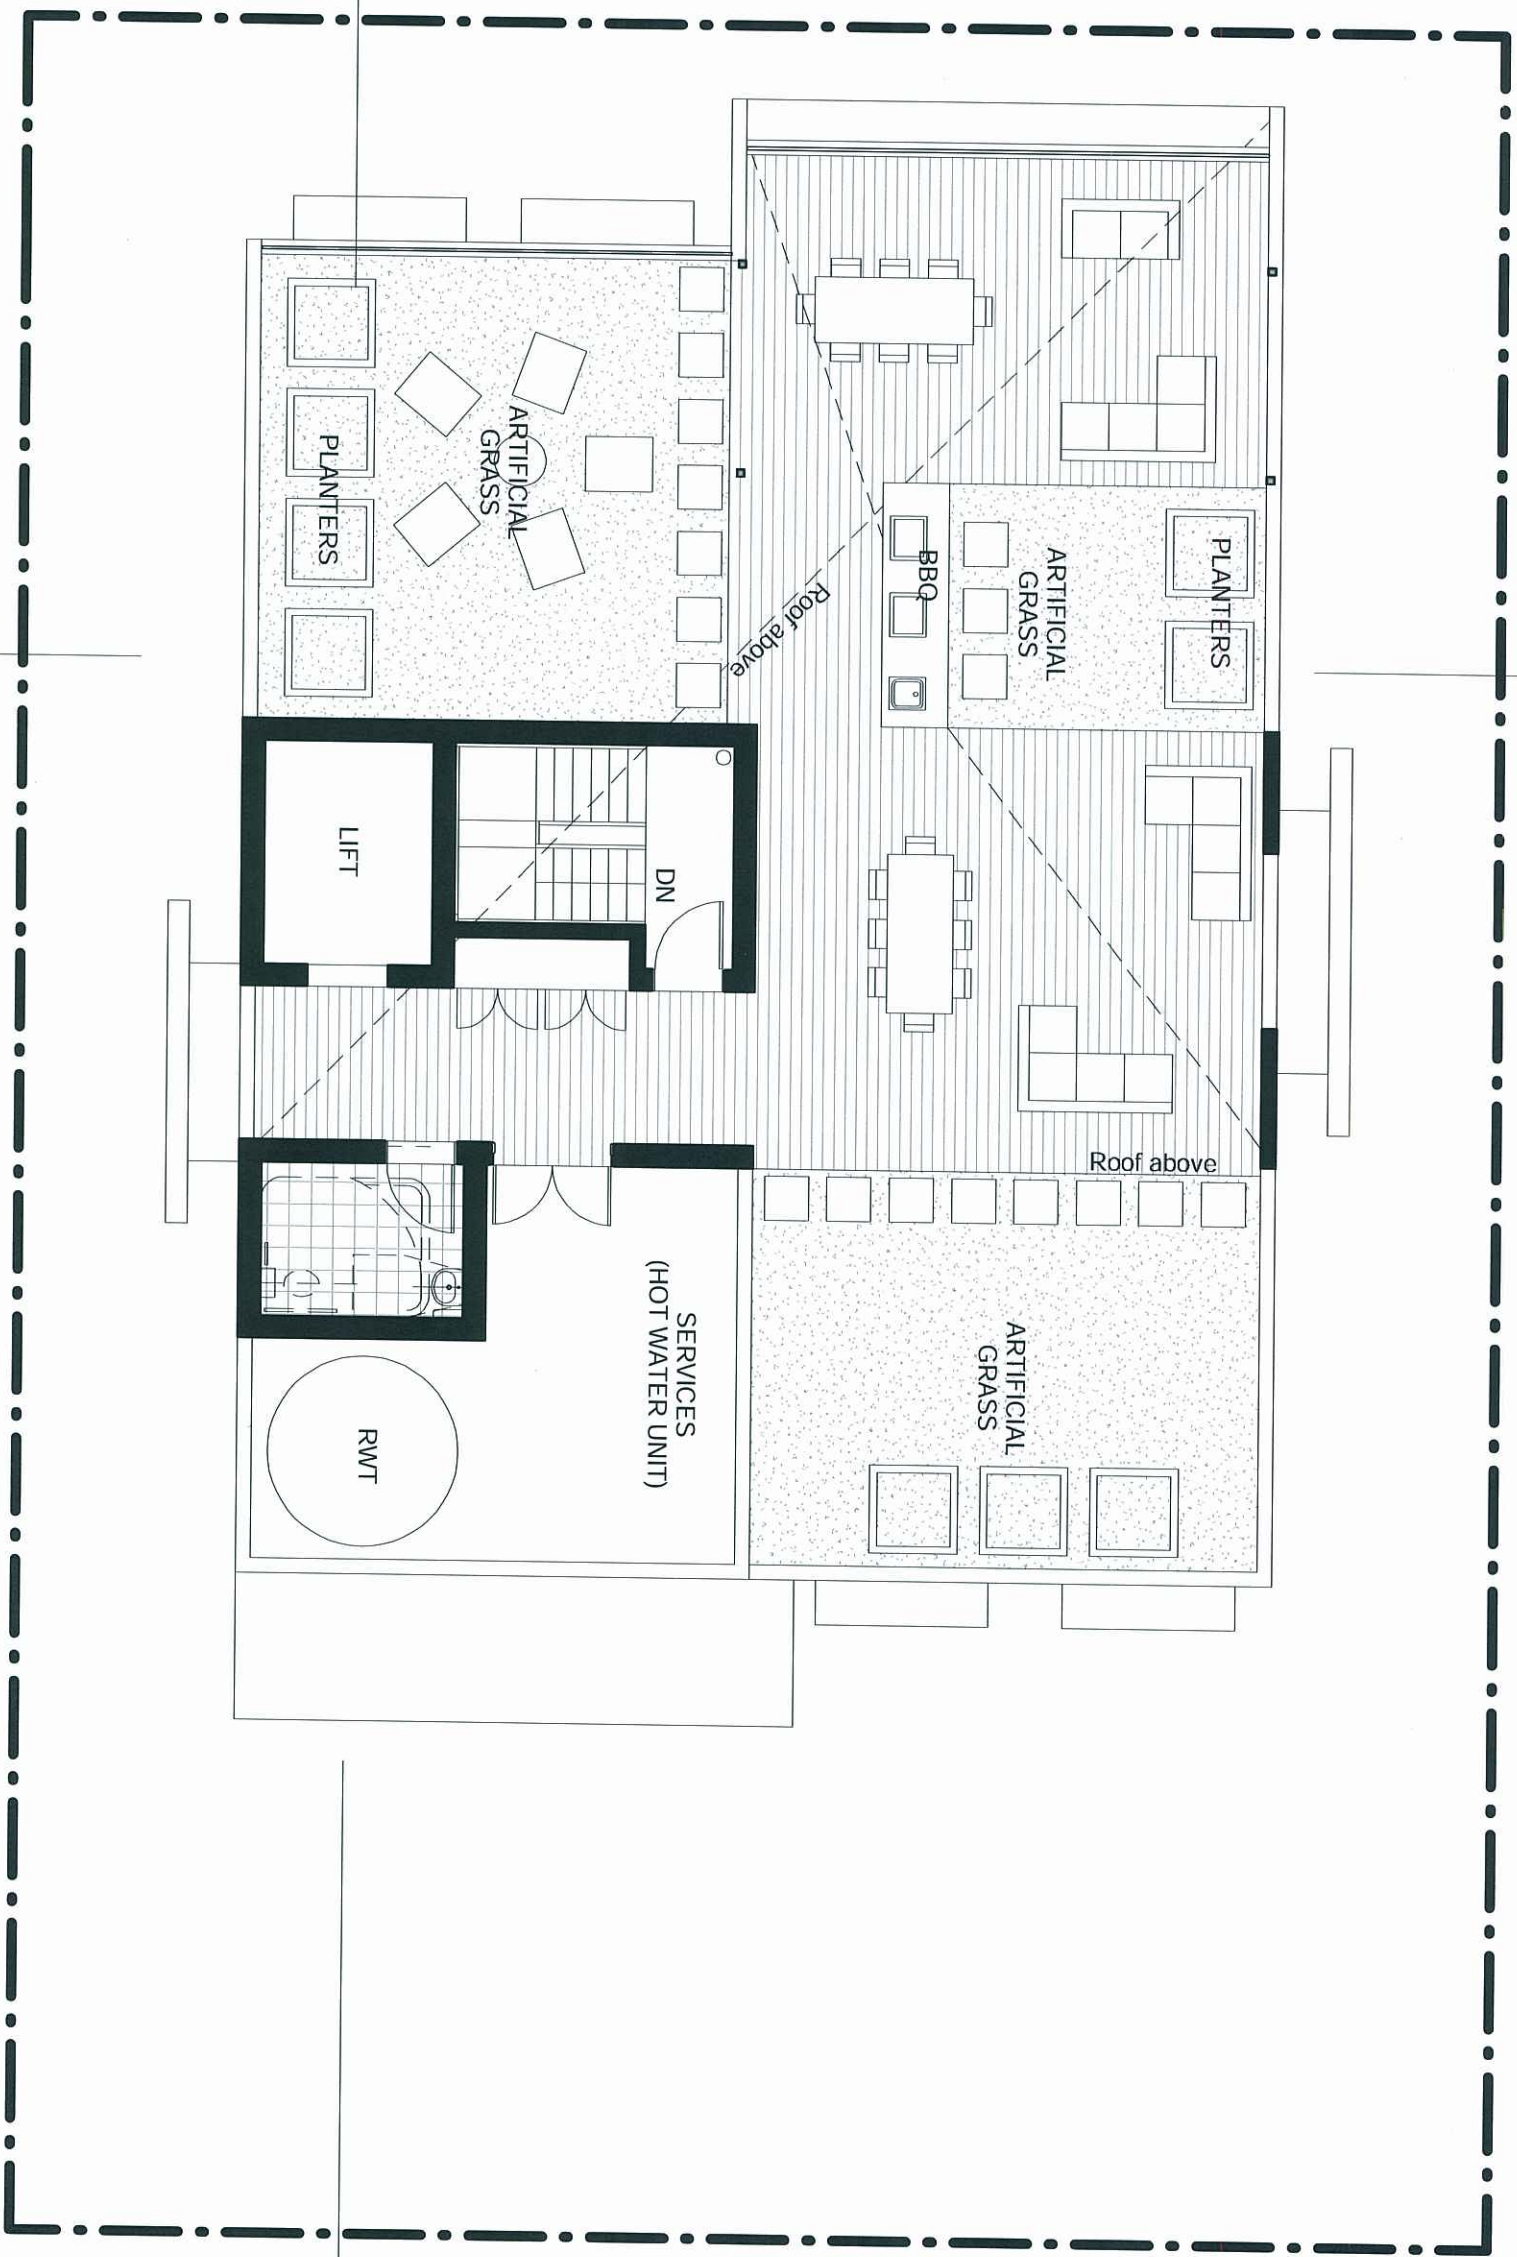

PLANS AND DOCUMENTS
referred to in the PDA APPROVAL

-5 JUL 2013

ag architects MEDA
architecture / masterplanning / interiors
Upper Ground Level
3/47 Anderson St
Fortitude Valley Q 4006
ph. (07) 3852 1355
mail@agarchitects.net.au
www.agarchitects.net.au




Certificate No. 63473



© Copyright AG Architects Pty Ltd
Reproduction of the whole or part of this document constitutes an
infringement of copyright. The information, ideas and concepts of this
document are confidential and the recipient of this document is prohibited
from disclosing or using the information, ideas and concepts of AG Architects Pty Ltd
to any person without the prior written consent of AG Architects Pty Ltd.
The Client is licensed to use the documents and drawings to produce
the project for which they were intended provided that the license
applies only to the site to which the design relates and fees have been
paid in full for the particular stage which he has been
Commissioned.



PAVILION
24 Brookes Street - Bowen Hills
for

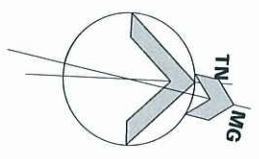

ROOF TERRACE			
Project No.	60313	Drawing No.	A-DA-02-06
Date	16-04-2013	Issue	P7
Drawn by	PO	Scale	1 : 100

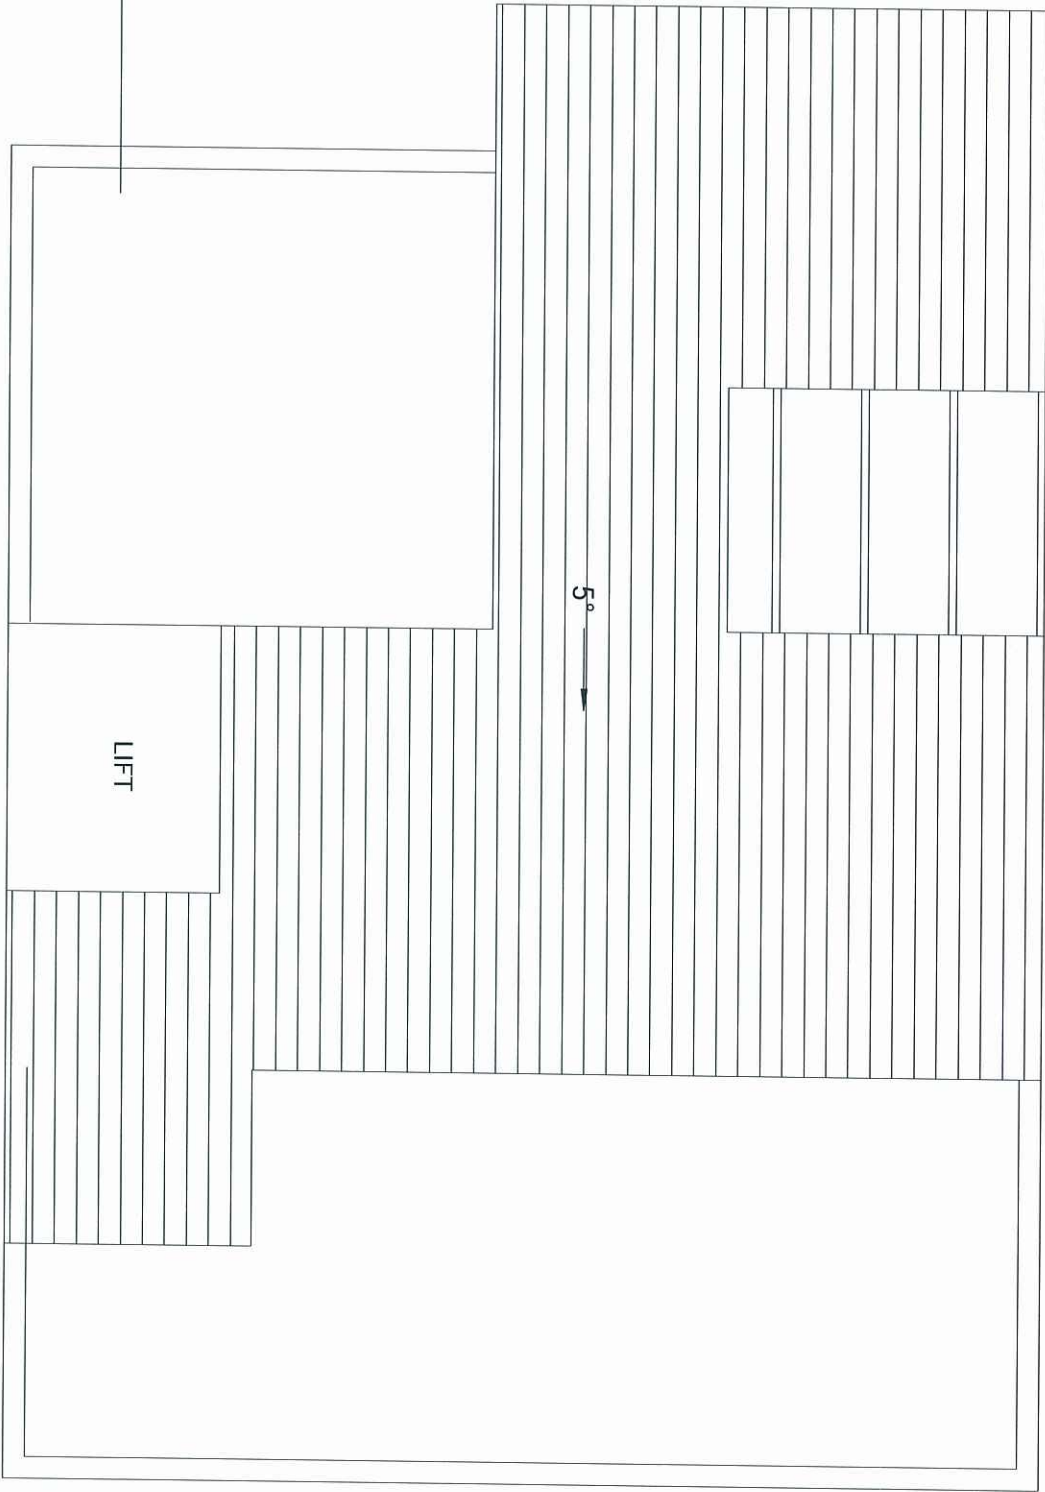 

PLANS AND DOCUMENTS
referred to in the PDA APPROVAL

-5 JUL 2013

MEDQ

ag architects
Upper Ground Level
3/47 Anderson St
Fortitude Valley Q 4006
ph. (07) 3852 1355
mail@agarchitects.net.au
www.agarchitects.net.au




Certificate No 63473

© Copyright AG Architects Pty Ltd
Reproduction of the whole or part of this document constitutes an
infringement of copyright. The information, ideas and concepts
contained in this document are confidential and the recipient of this
document is prohibited from disclosing information, ideas and concepts
to any third party without the written consent of AG Architects Pty Ltd.
The Client is licensed to use the documents and drawings to complete
the project for which they were intended provided that the license
applies only to the site to which the design relates and fees have been
paid to the Architect for the particular stage which he has been
commissioned.



24 Brookes Street - Bowen Hills

PAVILION
for
Bluesky
Alternative Thinking

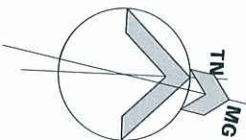

ROOF PLAN			
Project No.	60313	Drawing No.	A-DA-02-07
Date	16-04-2013	Issue	P3
Drawn by	PO	Scale	1 : 100

1. METAL ROOF SHEETING & WALL CLADDING
COLORBOND SURFMIST
2. GENERAL WALL CLADDING
ALPOLIC CHARCOAL M7991
3. ROOF TERRACE SOFFIT CLADDING
TRESPA METEON SANTOS PALISANDER
4. GENERAL PAINT COLOUR
DULUX VIVID WHITE PN2E1
5. FEATURE WALL CLADDING 1
ALPOLIC CARDINAL RED MB281
6. ALUMINIUM POWDERCOATED AWNINGS
DULUX POWDERCOAT PEARL WHITE



ag architects
Upper Ground Level
3/47 Anderson St
Fortitude Valley Q 4006
ph. (07) 3852 1355
mail@agarchitects.net.au
www.agarchitects.net.au



PAVILION
24 Brookes Street - Bowen Hills



PLANS AND DOCUMENTS
referred to in the PDA APPROVAL

--5 JUL 2013

MEDQ

MATERIAL LEGEND

1. METAL ROOF SHEETING & WALL CLADDING
COLORBOND SURFMIST

2. GENERAL WALL CLADDING
ALPOLIC CHARCOAL M7991

3. ROOF TERRACE SOFFIT CLADDING
TRESPA METEON SANTOS PALISANDER

4. GENERAL PAINT COLOUR
DULUX VIVID WHITE PN2E1

5. FEATURE WALL CLADDING 1
ALPOLIC CARDINAL RED MB281

6. ALUMINIUM POWDERCOATED AWNINGS
DULUX POWDERCOAT PEARL WHITE

7. ALUMINIUM POWDERCOATED SCREENS, WINDOW & BALUSTRADE FRAMES
DULUX POWDERCOAT SILVER PEARL KINETIC


8. ACCENT PAINT COLOUR 1
DULUX RED CLOWN P05H8

9. FEATURE WALL CLADDING 2
ALPOLIC CLAY BROWN MB022

10. FEATURE WALL CLADDING 3
ALPOLIC VERMILION MB117

11. ACCENT PAINT COLOUR 2
DULUX MALAY GREY PG2C6

12. ACCENT PAINT COLOUR 3
DULUX SELF-DESTRUCT P14D3

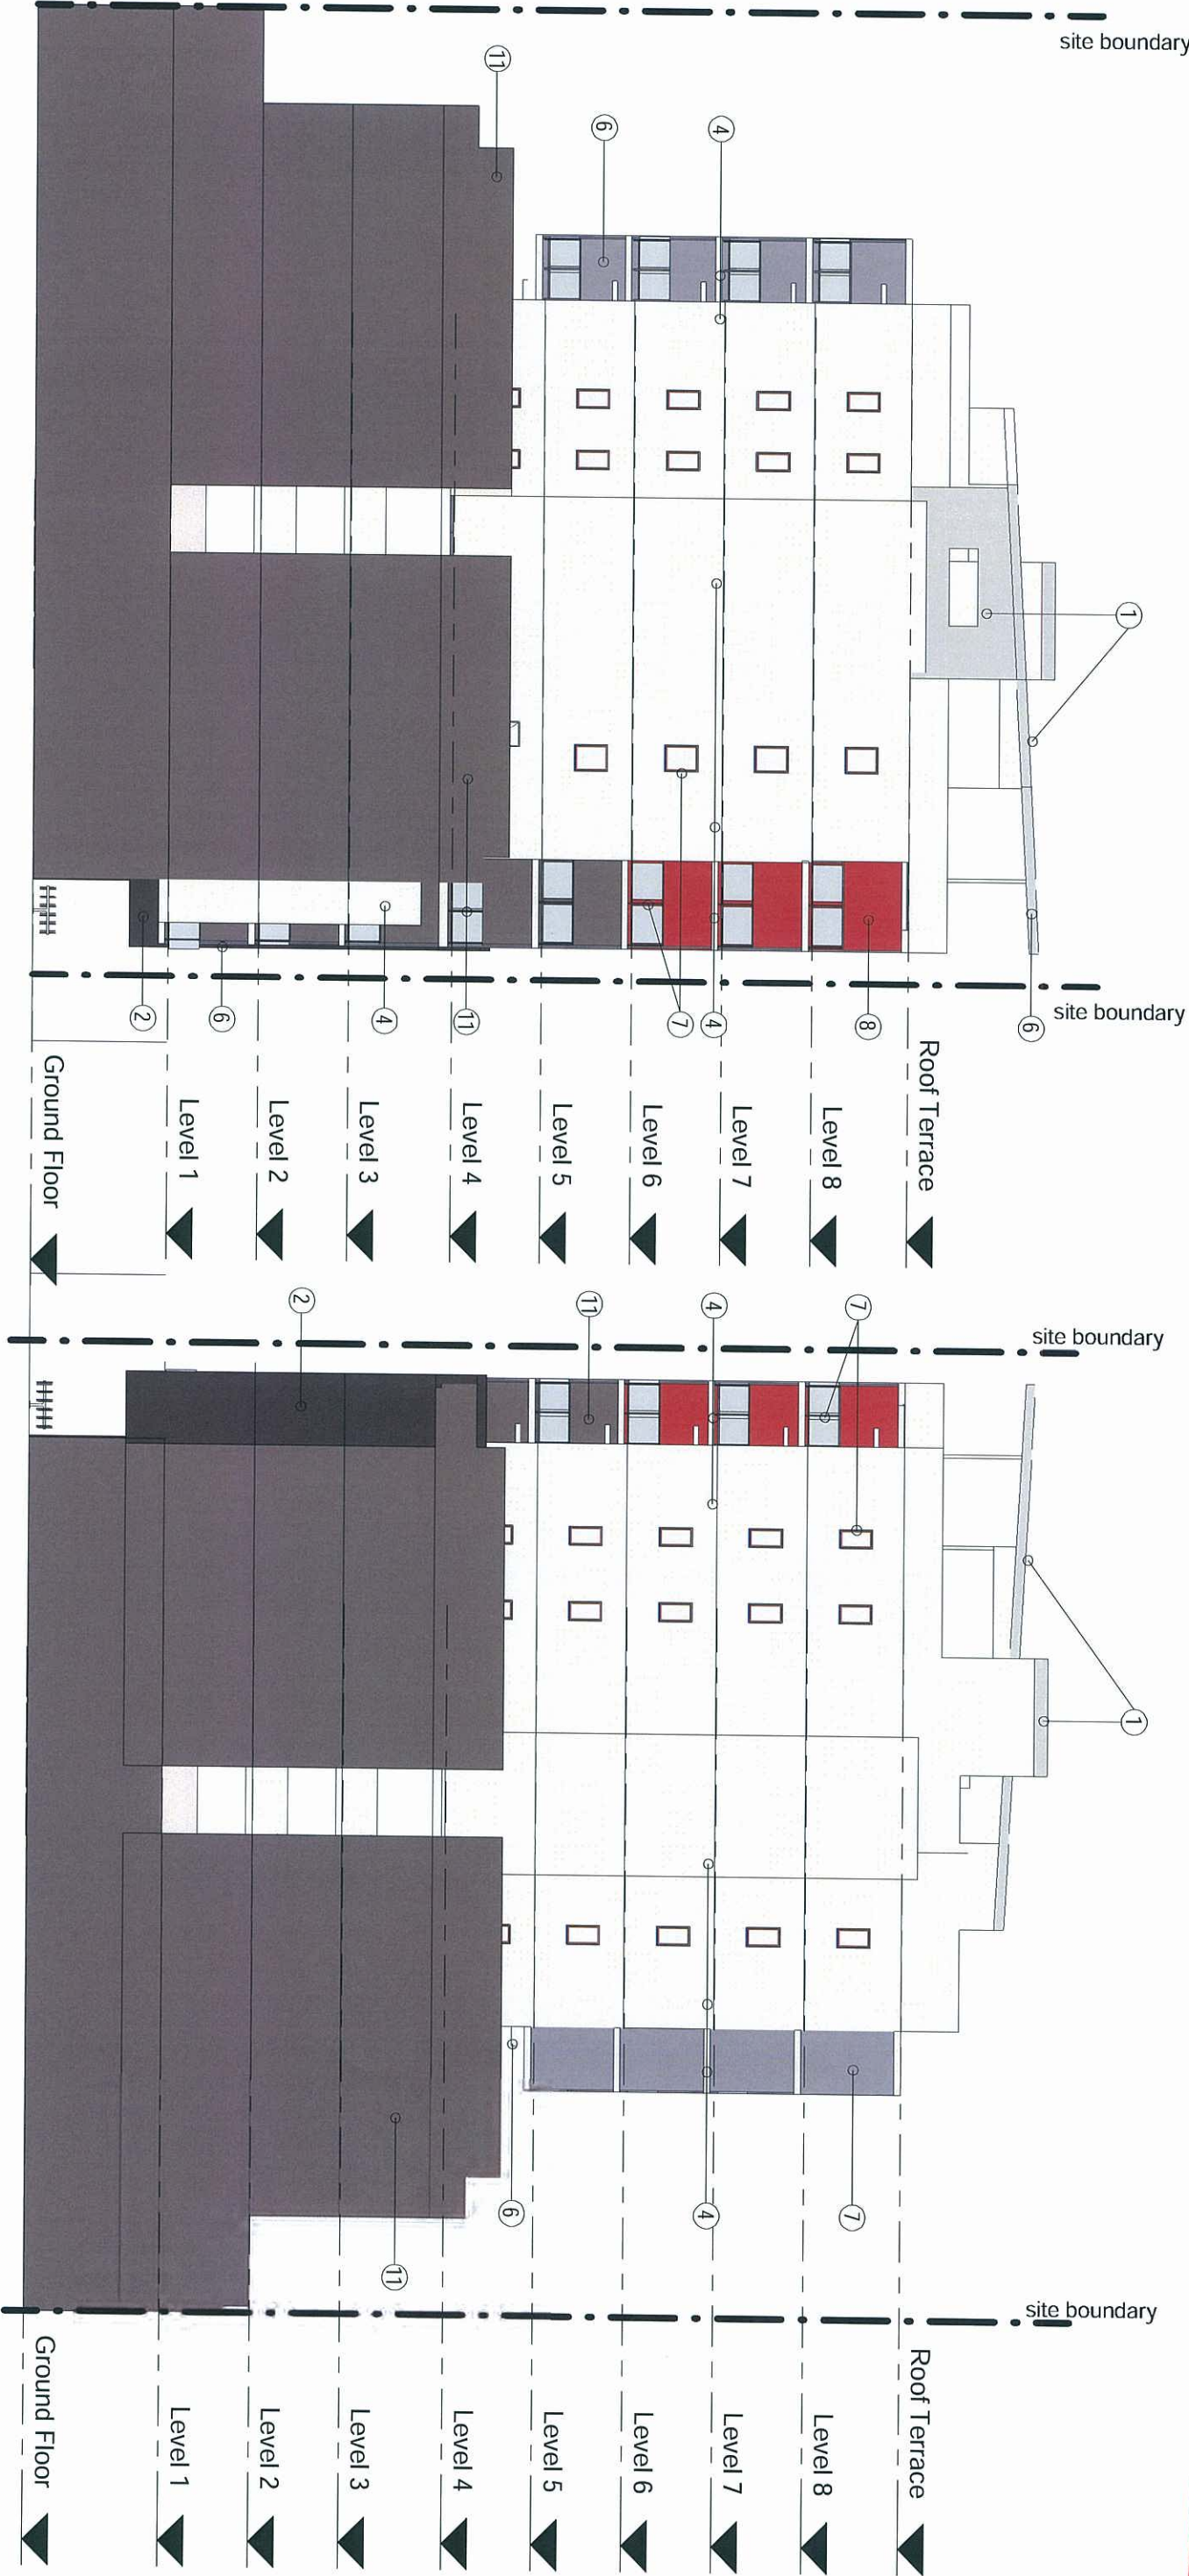

NORTH ELEVATION

1
1 : 200

SOUTH ELEVATION

2
1 : 200

PLANS AND DOCUMENTS
referred to in the PDA APPROVAL
-5 JUL 2013
MEDQ



24 Brookes Street - Bowen Hills

for
Bluesky
Alternative Thinking

NORTH AND SOUTH ELEVATIONS			
Project No.	60313	Drawing No.	
Date	16-04-2013		Issue
Drawn by	PO/CB	A-DA-03-02	P4
		Scale	As indicated



MATERIAL LEGEND

- 1. METAL ROOF SHEETING & WALL CLADDING
COLORBOND SURFMIST
- 2. GENERAL WALL CLADDING
ALPOLIC CHARCOAL M7991
- 3. ROOF TERRACE SOFFIT CLADDING
TRESPA METEON SANTOS PALISANDER
- 4. GENERAL PAINT COLOUR
DULUX VIVID WHITE PN2E1
- 5. FEATURE WALL CLADDING 1
ALPOLIC CARDINAL RED MB281
- 6. ALUMINIUM POWDERCOATED AWNINGS
DULUX POWDERCOAT PEARL WHITE
- 7. ALUMINIUM POWDERCOATED SCREENS, WINDOW &
BALUSTRADE FRAMES
DULUX POWDERCOAT SILVER PEARL KINETIC
- 8. ACCENT PAINT COLOUR 1
DULUX RED CLOWN P05H8
- 9. FEATURE WALL CLADDING 2
ALPOLIC CLAY BROWN MB022
- 10. FEATURE WALL CLADDING 3
ALPOLIC VERMILION MB117
- 11. ACCENT PAINT COLOUR 2
DULUX MALAY GREY PG2C6
- 12. ACCENT PAINT COLOUR 3
DULUX SELF-DESTRUCT P14D3

PLANS AND DOCUMENTS
referred to in the PDA APPROVAL

-5 JUL 2013

agarchitecture MEDA
architecture / masterplanning / interiors

Upper Ground Level
3/47 Anderson St
Fortitude Valley Q 4006
ph. (07) 3862 1355
mail@agarchitects.net.au
www.agarchitects.net.au



© Copyright AG Architects Pty Ltd
Reproduction of the whole or part of this document constitutes an
infringement of copyright. The information, ideas and concepts
contained in this document are confidential and the recipient of this
document is prohibited from disclosing information, ideas and concepts
to any person without the prior written consent of AG Architects Pty Ltd.
AG Architects Pty Ltd warrants and agrees to produce
the project for which they have been appointed and the design fees
applies only to the site to which the design relates and fees have been
paid to the Architect for the particular stage which he has been
commissioned.



24 Brookes Street - Bowen Hills


PAVILION
for
Bluesky
Alternative Thinking

MATERIAL BOARD			
Project No.	60313	Drawing No.	Issue
Date	16-04-2013	A-DA-03-03	P1
Drawn by	CB	Scale	
		1 : 50	

PLANS AND DOCUMENTS
referred to in the PDA APPROVAL

-5 JUL 2013

MEDQ

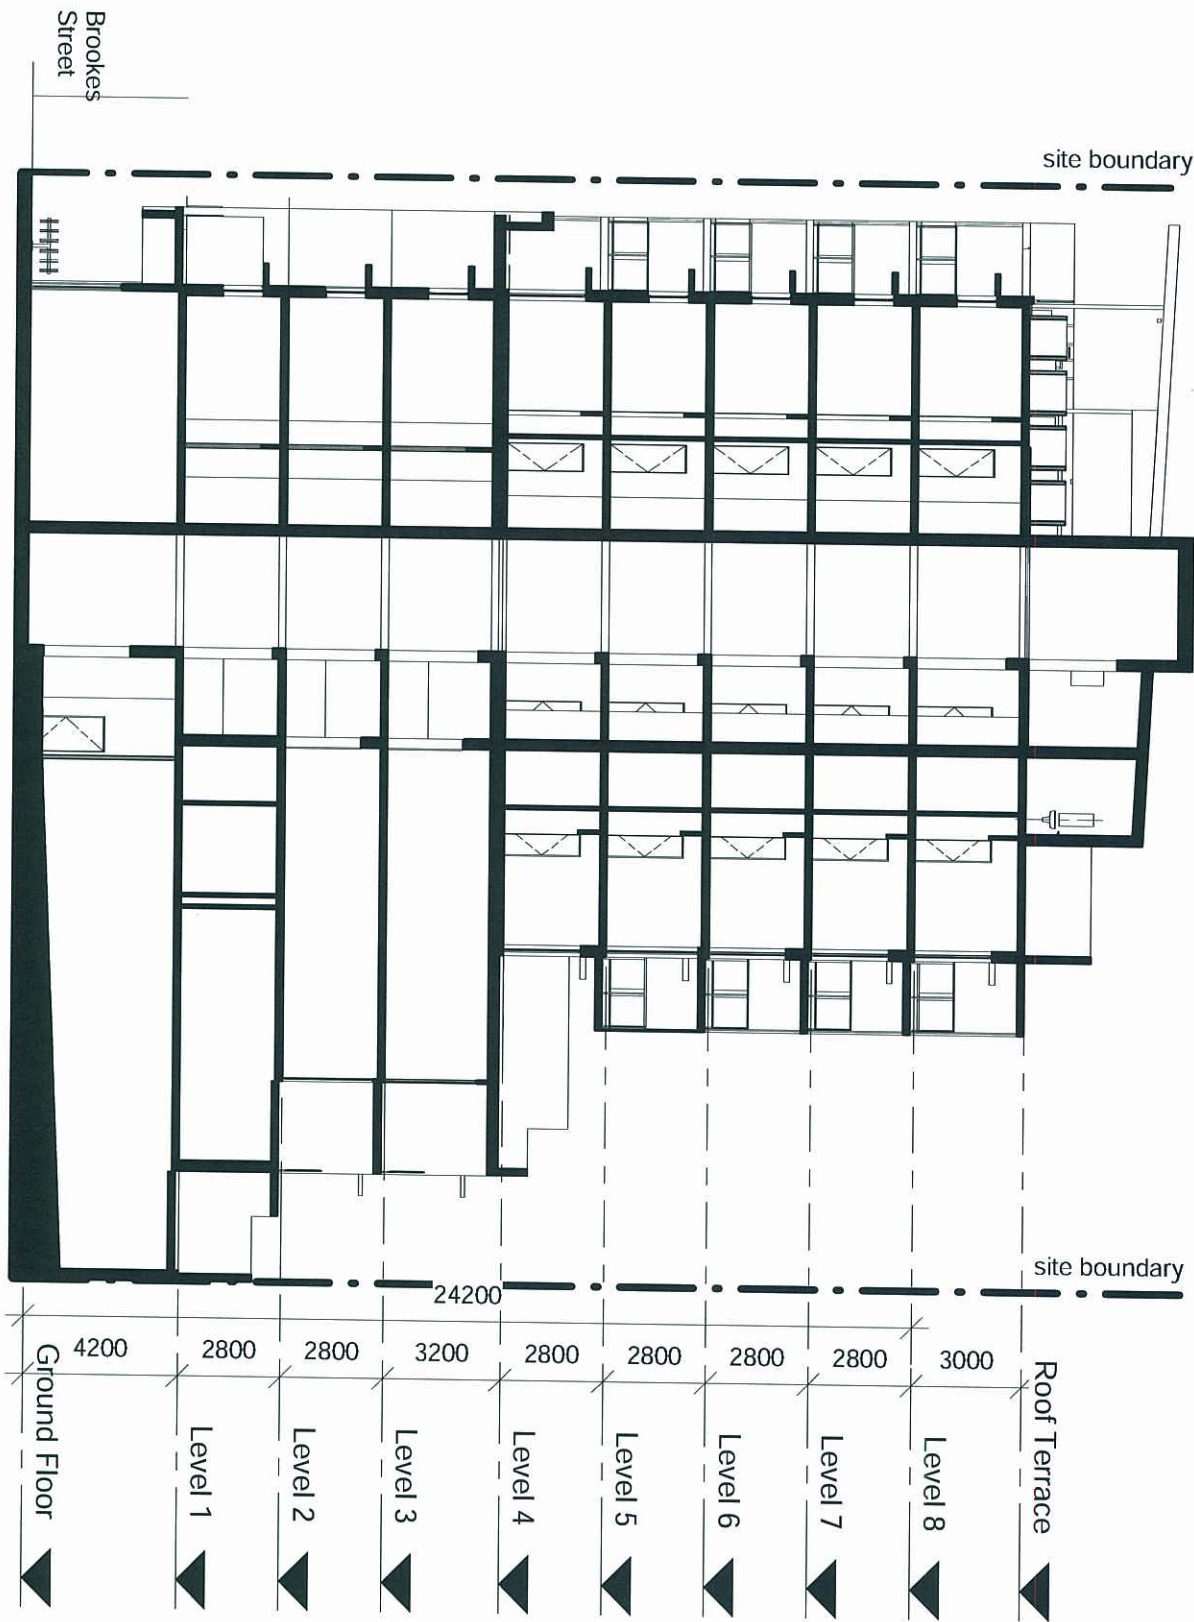

1
Section 1
1 : 200



2
Section 2
1 : 200

ag architects
architecture / masterplanning / interiors

Upper Ground Level
3/47 Anderson St
Fortitude Valley Q 4006
ph. (07) 3852 1355
mail@agarchitects.net.au
www.agarchitects.net.au



© Copyright AG Architects Pty Ltd
Reproduction of the whole or part of this document constitutes an
infringement of copyright. The information, ideas and concepts
contained in this document are confidential and the recipient of this
document is to use the information, ideas and concepts only for the
project for which they were intended provided that the license
applies only to the site to which the design relates and fees have been
paid to the Architect for the particular stage which he has been
commissioned.

Certificate No: 63473



24 Brookes Street - Bowen Hills

PAVILION
for
Bluesky
Alternative Thinking

SECTIONS			
Project No.	60313	Drawing No.	A-DA-04-01
Date	16-04-2013	Issue	P2
Drawn by	PO	Scale	1 : 200

PLANS AND DOCUMENTS
referred to in the PDA APPROVAL

-5 JUL 2013

MEDQ

ag architects
architecture / masterplanning / interiors

Upper Ground Level
3/47 Anderson St
Fortitude Valley Q 4006
ph. (07) 3852 1355
mail@agarchitects.net.au
www.agarchitects.net.au



Certificate No. 63473

© Copyright AG Architects Pty Ltd
Reproduction of the whole or part of this document constitutes an infringement of copyright. The information, ideas and concepts contained in this document are confidential and the recipient of this document is to use the information, ideas and concepts only for the project for which they were intended provided that the licensee applies only to the site to which the design relates and fees have been paid to the Architect for the particular stage which he has been commissioned.


VIEW FROM GREGORY TERRACE



24 Brookes Street - Bowen Hills

PAVILION
for
Bluesky
Alternative Thinking

3D 1			
Project No.	60313	Drawing No.	
Date	16-04-2013	A-DA-10-04	Issue
Drawn by	PO		P5
		Scale	

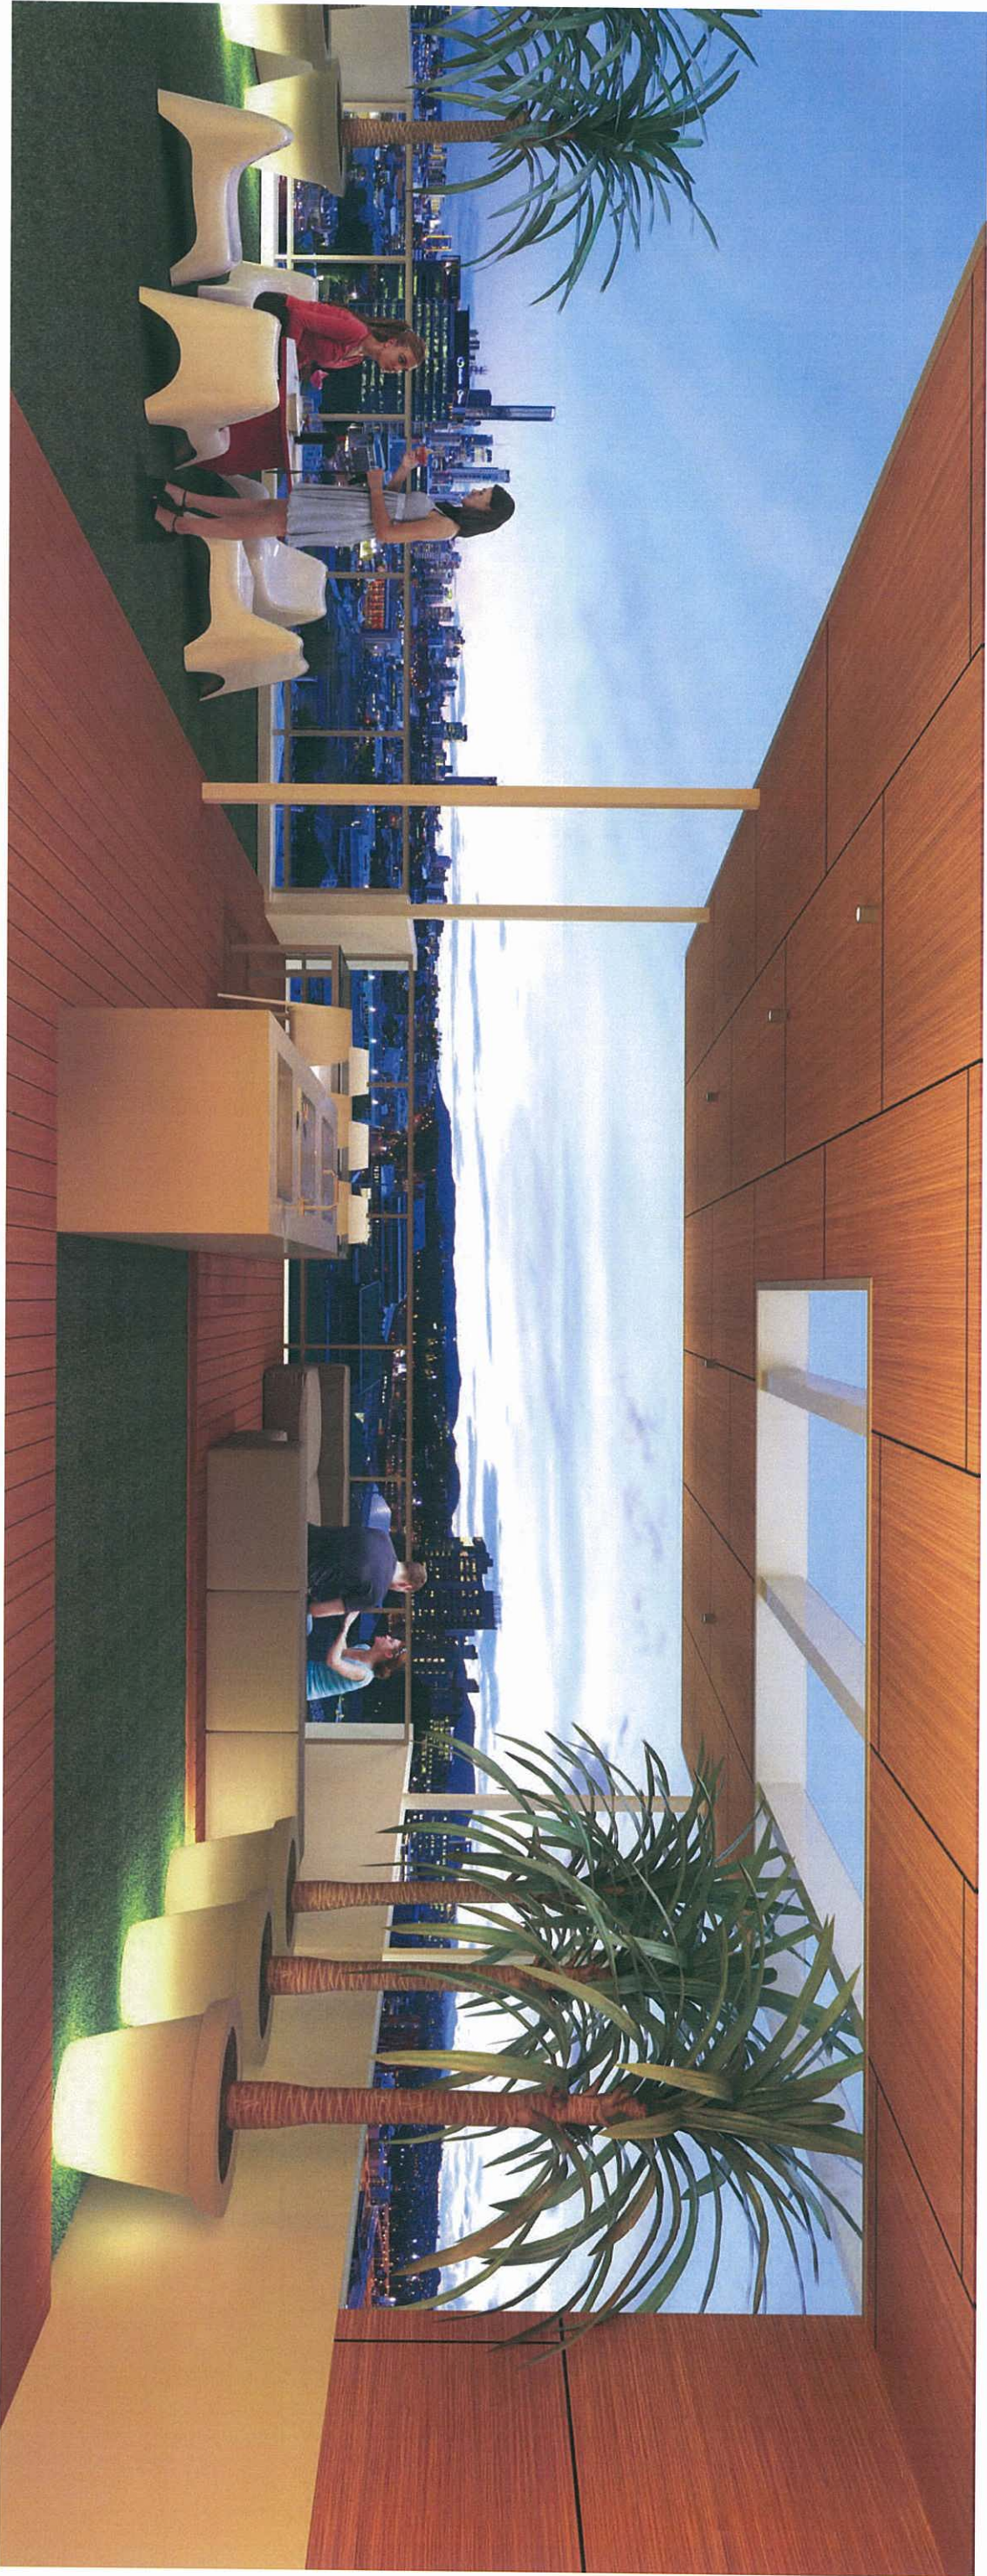

VIEW FROM ROOF TERRACE

PLANS AND DOCUMENTS
referred to in the PDA APPROVAL

- 5 JUL 2013

MEDQ

ag architects
architecture / masterplanning / interiors
Upper Ground Level
3/47 Anderson St
Fortitude Valley Q 4006
ph. (07) 3852 1355
mail@agarchitects.net.au
www.agarchitects.net.au



© Copyright AG Architects Pty Ltd
Reproduction of the whole or part of this document constitutes an infringement of copyright. The information, ideas and concepts contained in this document are confidential and the recipient of this document is prohibited from disclosing information, ideas and concepts to any third party without the written consent of AG Architects Pty Ltd. The Client is licensed to use the design information for the project for which they were intended provided that the license applies only to the site to which the design relates and fees have been paid to the Architect for the particular stage which he has been commissioned.

Certificate No 63473



24 Brookes Street - Bowen Hills

PAVILION
for
Bluesky
Alternative Thinking

3D 2			
Project No.	60313	Drawing No.	A-DA-10-05
Date	16-04-2013	Issue	P5
Drawn by	PO	Scale	