


8002 MULTIPLE RES. - ROOF LEVEL


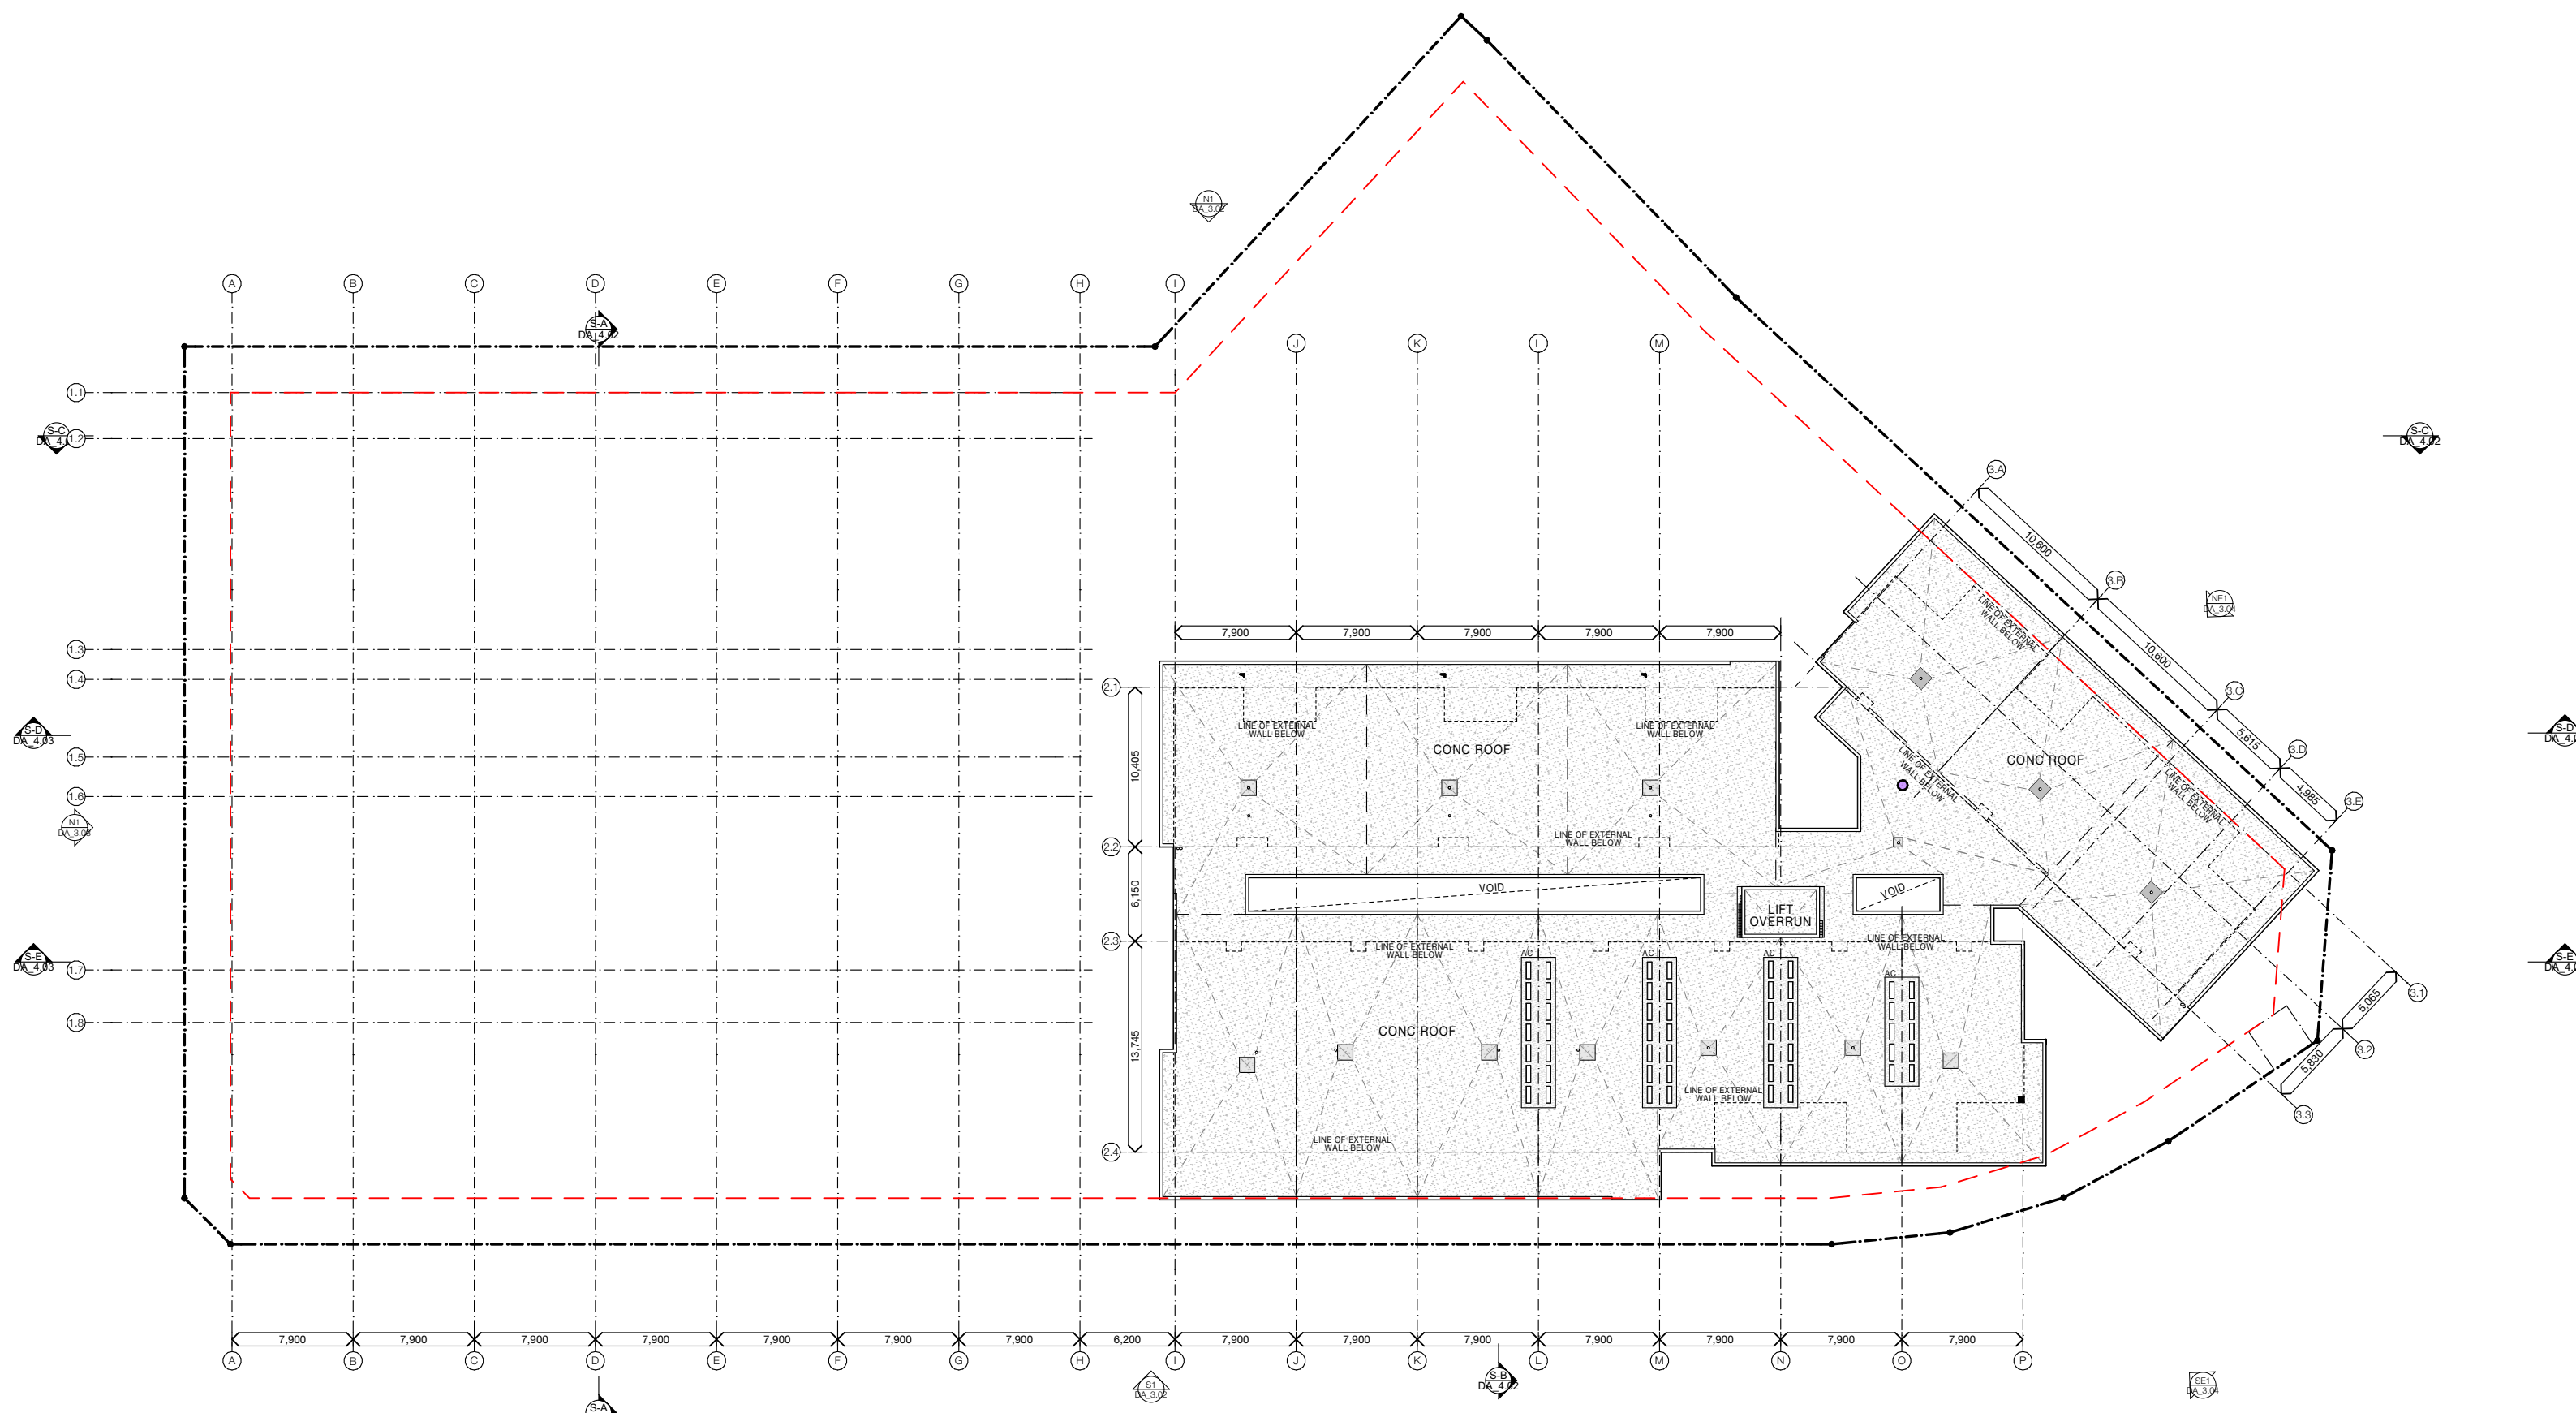


REV	DATE	DESCRIPTION	DRAWN	CHECKED
A	22/12/2023	DRAFT DA ISSUE	OGE	SA
B	19/1/2024	DRAFT DA	OGE	SA
C	29/1/2024	DA ISSUE	OGE	JRY
D	13/2/2024	RFI UPDATE	JRY	JRY
E	26/3/2024	RFI RESPONSE	SA	NC
F	8/5/2026	DA ISSUE	JRY	JRY

NOTE: Figured dimensions to be taken in preference to scaled. Verify all dimensions on site before commencing work or making shop drawings. When printing from electronic files it is the responsibility of the operator to ensure the required scale is achieved.

Drawings/Project/Group/Project/23040 - Reservoir Village - Part A Vantage/CAD DOCUMENT/2024.05.07 - DA UPDATE/23040 8002
Reservoir - DA update.pdf

DA ISSUE
NOT FOR CONSTRUCTION

  

PROJECT
Multiple Residential
Lot 8002 Baringa Drive, Aura QLD

DRAWING TITLE
ROOF LEVEL

CLIENT
Plantation

PROJECT No.
23040

DATE
8/5/2026

DRAWING No.
DA_2.08

SCALE @ A3
1:400

ISSUE No.
F

THIS DESIGN IS THE PROPERTY OF THE ARCHITECT. UNAUTHORISED USE OR REPRODUCTION WHOLLY OR IN PART MAY RESULT IN LEGAL ACTION.

O.G.E Group Pty. Ltd.
T (07) 5444 8883

Level 1 "The Old Courthouse"
4 First Avenue, Maroochydore Q 4558

PO Box 281
Maroochydore Q 4558

info@ogegroup.com.au
www.ogegroup.com.au

QLD Reg. No. 4212
NSW Reg. No. 11843



OGE Group
Architects

3. ELEVATIONS


ELEVATIONS

8002 MULTIPLE RES. - NORTH & SOUTH ELEVATION


MATERIALS & COLOUR LEGEND

- AWN Selected aluminium window awning - powder coated - White
BAL1 Selected aluminium balustrade (balconies) - powder coated - White
BAL2 Selected aluminium balustrade (internal walkways) - powder coated - White
BAL3 Selected glass balustrade
BAL4 Selected glass balustrade (pool)
CR / RS1 Selected Colorbond Roof sheeting (or similar)
CP/FL Colorbond capping and flashing
RD1 Finish: White (smooth)
RD2 Finish: (smooth) Dulux Linseed
RD3 Finish: Dulux Beige Royal (smooth)
RD4 Finish: Acratex Mediterranean Classique (bagged)
Dulux Linseed

- RD5 Finish: Dulux Tranquil Green
RD6 Finish: Dulux. Garlic Suede
RD7 Finish: Dulux. Pony
SCR1 Vertical aluminium 1200 wide full height batten screen - powder coated white
SCR1b Vertical aluminium 1200 wide half height batten screen - powder coated white
SCR2 Vertical aluminium batten screen - powder coated - varies
SCR3 Vertical aluminium batten screen
SCR4 Vertical aluminium 2100 wide full height batten screen - powder coated white
SCR5 Vertical aluminium batten screen - powder coated - varies
SCR6 Carpark vertical aluminium batten screen
SCR7 Angled vertical aluminium batten screen - powder coated - varies
STN Stone (Boulevard crazy pave)
FN1 Vertical Aluminium 1500 high fence
FN2 Vertical Aluminium 1800 high fence
AL1 Feature timber look acoustic cladding. Communal area
AL2 Feature timber look cladding (or similar)

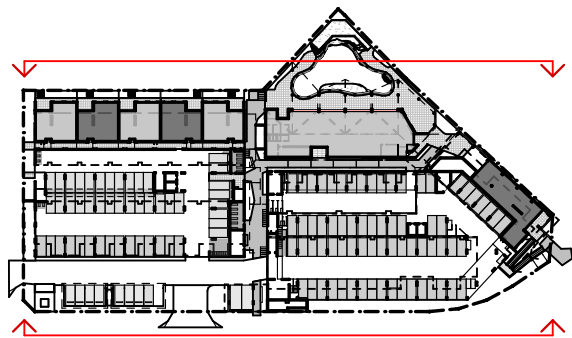

KEY PLAN

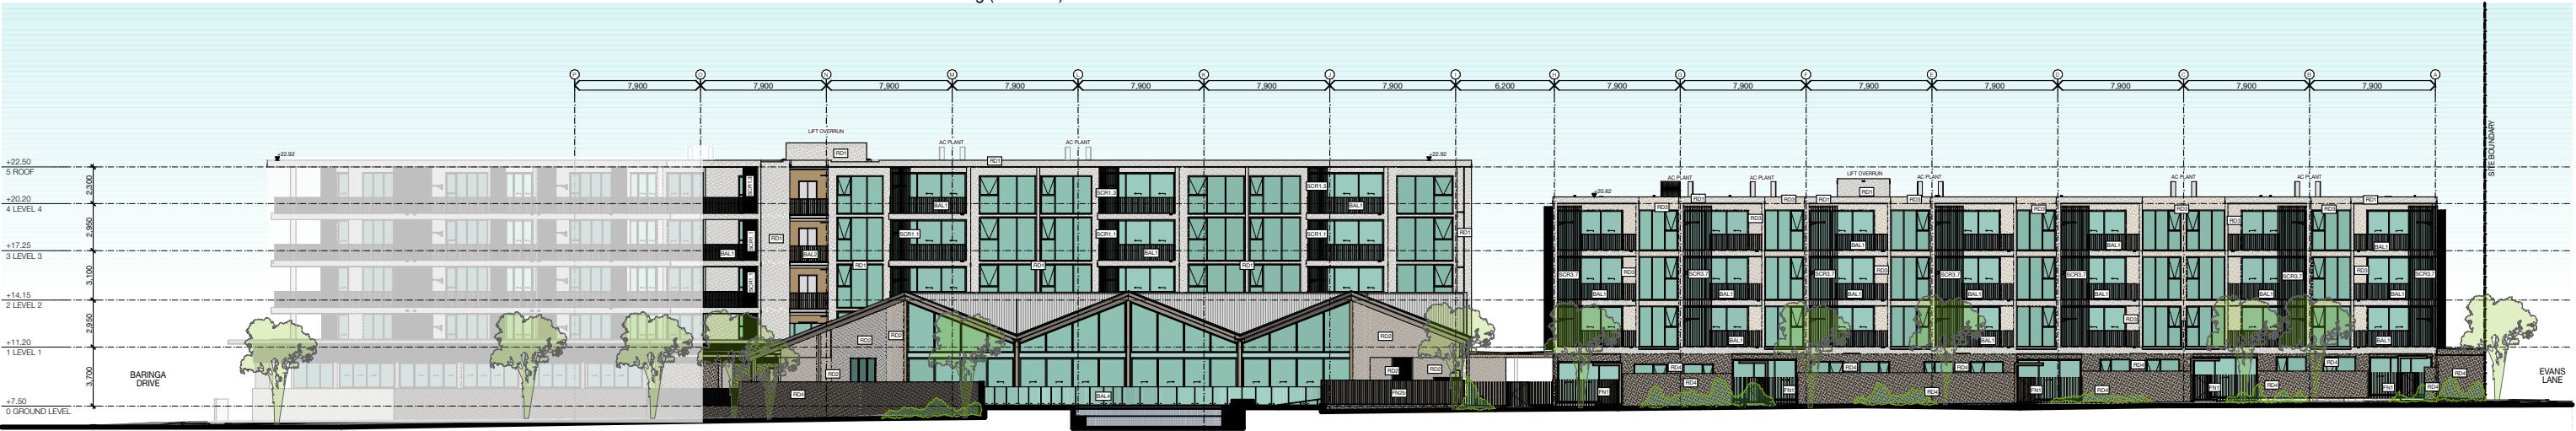

N1 NORTH ELEVATION
1:400



S1 SOUTH ELEVATION
1:400

REV	DATE	DESCRIPTION	DRAWN	CHECKED
A	22/12/2023	DRAFT DA ISSUE	OGE	SA
B	19/1/2024	DRAFT DA	OGE	SA
C	29/1/2024	DA ISSUE	OGE	JRY
D	13/2/2024	RFI UPDATE	JRY	JRY
E	26/3/2024	RFI RESPONSE	SA	NC
F	8/5/2026	DA ISSUE	JRY	JRY

NOTE: Figured dimensions to be taken in preference to scaled. Verify all dimensions on site before commencing work or making shop drawings. When printing from electronic files it is the responsibility of the operator to ensure the required scale is achieved.
OGE Group Pty Ltd - Project & Vantage CAD DOCUMENTS 05.07 - DA UPDATES 03/24/2023
Revised - DA update.pdf

DA ISSUE
NOT FOR CONSTRUCTION

0 2 4 10 20
SCALE 1:400

PROJECT
Multiple Residential
Lot 8002 Baringa Drive, Aura QLD

DRAWING TITLE
NORTH & SOUTH ELEVATION
CLIENT
Plantation

PROJECT No.
23040

DATE
8/5/2026
DRAWING No.
DA_3.02

SCALE @ A3
1:400
ISSUE No.
F

THIS DESIGN IS THE PROPERTY OF THE ARCHITECT. UNAUTHORISED USE OR REPRODUCTION WHOLLY OR IN PART MAY RESULT IN LEGAL ACTION.


O.G.E Group Pty. Ltd.
T (07) 5444 8883

Level 1 "The Old Courthouse"
4 First Avenue, Maroochydore Q 4558

PO Box 281
Maroochydore Q 4558

info@ogegroup.com.au
www.ogegroup.com.au

QLD Reg. No. 4212
NSW Reg. No. 11843

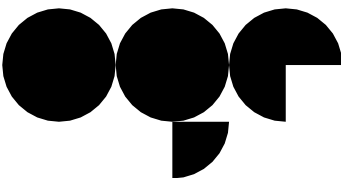

OGE Group
Architects

8002 MULTIPLE RES. - WEST ELEVATION


MATERIALS & COLOUR LEGEND

- AWN Selected aluminium window awning - powder coated - White
BAL1 Selected aluminium balustrade (balconies) - powder coated - White
BAL2 Selected aluminium balustrade (internal walkways) - powder coated - White
BAL3 Selected glass balustrade
BAL4 Selected glass balustrade (pool)
CR / RS1 Selected Colorbond Roof sheeting (or similar)
CP/FL Colorbond capping and flashing
RD1 Finish: White (smooth)
RD2 Finish: (smooth) Dulux Linseed
RD3 Finish: Dulux Beige Royal (smooth)
RD4 Finish: Acratex Mediterranean Classique (bagged)
Dulux Linseed

- RD5 Finish: Dulux Tranquil Green
RD6 Finish: Dulux. Garlic Suede
RD7 Finish: Dulux. Pony
SCR1 Vertical aluminium 1200 wide full height batten screen - powder coated white
SCR1b Vertical aluminium 1200 wide half height batten screen - powder coated white
SCR2 Vertical aluminium batten screen - powder coated - varies
SCR3 Vertical aluminium batten screen
SCR4 Vertical aluminium 2100 wide full height batten screen - powder coated white
SCR5 Vertical aluminium batten screen - powder coated - varies
SCR6 Carpark vertical aluminium batten screen
SCR7 Angled vertical aluminium batten screen - powder coated - varies
STN Stone (Boulevard crazy pave)
FN1 Vertical Aluminium 1500 high fence
FN2 Vertical Aluminium 1800 high fence
AL1 Feature timber look acoustic cladding. Communal area
AL2 Feature timber look cladding (or similar)



KEY PLAN

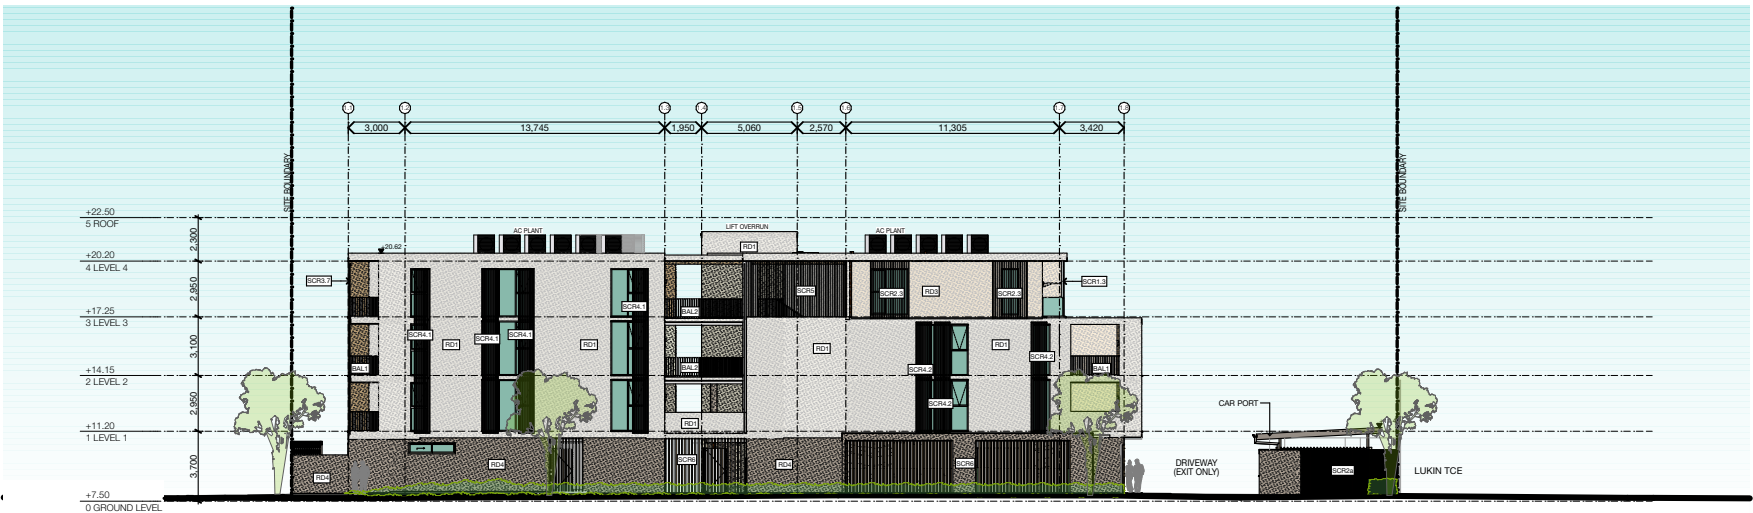


W1

WEST ELEVATION
1:400

REV	DATE	DESCRIPTION	DRAWN	CHECKED
A	22/12/2023	DRAFT DA ISSUE	OGE	SA
B	19/1/2024	DRAFT DA	OGE	SA
C	29/1/2024	DA ISSUE	OGE	JRY
D	13/2/2024	RFI UPDATE	JRY	JRY
E	26/3/2024	RFI RESPONSE	SA	NC
F	8/5/2026	DA ISSUE	JRY	JRY

NOTE: Figured dimensions to be taken in preference to scaled. Verify all dimensions on site before commencing work or making shop drawings. When printing from electronic files it is the responsibility of the operator to ensure the required scale is achieved.
OGE Group Pty Ltd - Project & Version/CAD DOCUMENT/2024.05.07 - DA UPDATES/2024.05.07
Revisions - DA updates

DA ISSUE
NOT FOR CONSTRUCTION

 

PROJECT
Multiple Residential
Lot 8002 Baringa Drive, Aura QLD

DRAWING TITLE
WEST ELEVATION

CLIENT
Plantation

PROJECT No.
23040

DATE
8/5/2026

DRAWING No.
DA_3.03

SCALE @ A3
1:400

ISSUE No.
F

THIS DESIGN IS THE PROPERTY OF THE ARCHITECT. UNAUTHORISED USE OR REPRODUCTION WHOLLY OR IN PART MAY RESULT IN LEGAL ACTION.


O.G.E Group Pty. Ltd.
T (07) 5444 8883

Level 1 "The Old Courthouse"
4 First Avenue, Maroochydore Q 4558

PO Box 281
Maroochydore Q 4558

info@ogegroup.com.au
www.ogegroup.com.au

QLD Reg. No. 4212
NSW Reg. No. 11843

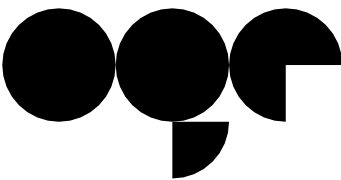


OGE Group
Architects

8002 MULTIPLE RES. - NORTH-EAST & SOUTH-EAST ELEVATION

MATERIALS & COLOUR LEGEND

AWN	Selected aluminium window awning - powder coated - White
BAL1	Selected aluminium balustrade (balconies) - powder coated - White
BAL2	Selected aluminium balustrade (internal walkways) - powder coated - White
BAL3	Selected glass balustrade
BAL4	Selected glass balustrade (pool)
CR / RS1	Selected Colorbond Roof sheeting (or similar)
CP/FL	Colorbond capping and flashing
RD1	Finish: White (smooth)
RD2	Finish: (smooth) Dulux Linseed
RD3	Finish: Dulux Beige Royal (smooth)
RD4	Finish: Acratex Mediterranean Classique (bagged) Dulux Linseed

RD5	Finish: Dulux Tranquil Green
RD6	Finish: Dulux. Garlic Suede
RD7	Finish: Dulux. Pony
SCR1	Vertical aluminium 1200 wide full height batten screen - powder coated white
SCR1b	Vertical aluminium 1200 wide half height batten screen - powder coated white
SCR2	Vertical aluminium batten screen - powder coated - varies
SCR3	Vertical aluminium batten screen
SCR4	Vertical aluminium 2100 wide full height batten screen - powder coated white
SCR5	Vertical aluminium batten screen - powder coated - varies
SCR6	Carpark vertical aluminium batten screen
SCR7	Angled vertical aluminium batten screen - powder coated - varies
STN	Stone (Boulevard crazy pave)
FN1	Vertical Aluminium 1500 high fence
FN2	Vertical Aluminium 1800 high fence
AL1	Feature timber look acoustic cladding. Communal area
AL2	Feature timber look cladding (or similar)

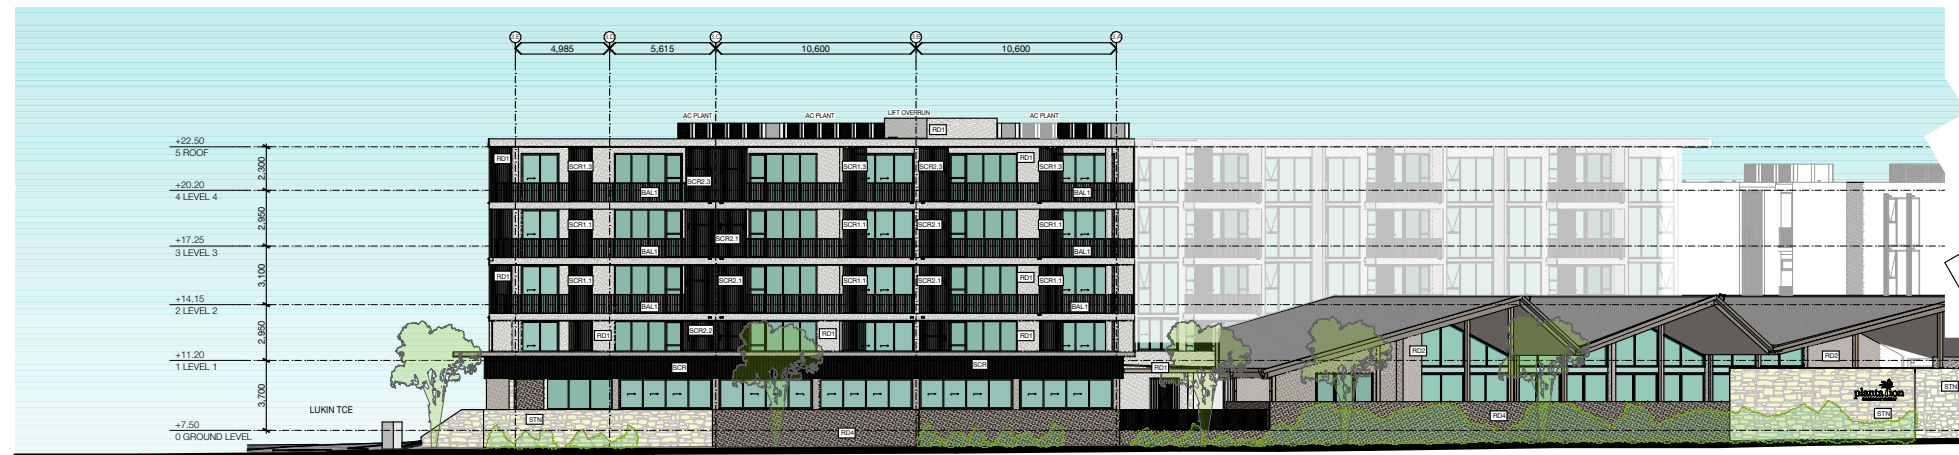

NE1 NORTH EAST ELEVATION
1:400




SE1 SOUTH EAST ELEVATION
1:400

REV	DATE	DESCRIPTION	DRAWN	CHECKED
A	22/12/2023	DRAFT DA ISSUE	OGE	SA
B	19/1/2024	DRAFT DA	OGE	SA
C	29/1/2024	DA ISSUE	OGE	JRY
D	13/2/2024	RFI UPDATE	JRY	JRY
E	26/3/2024	RFI RESPONSE	SA	NC
F	8/5/2026	DA ISSUE	JRY	JRY

NOTE: Figured dimensions to be taken in reference to scaled. Verify all dimensions on site before commencing work or making shop drawings. When printing from electronic files it is the responsibility of the operator to ensure the required scale is achieved.

DA ISSUE
NOT FOR CONSTRUCTION

 

PROJECT
Multiple Residential
Lot 8002 Baringa Drive, Aura QLD

DRAWING TITLE
NORTH-EAST & SOUTH-EAST ELEVATION

CLIENT
Plantation

PROJECT No.
23040

DATE
8/5/2026

DRAWING No.
DA 3.04

SCALE @A3
1:400

ISSUE No.
F

THIS DESIGN IS THE PROPERTY OF THE ARCHITECT. UNAUTHORISED USE OR REPRODUCTION WHOLLY OR IN PART MAY RESULT IN LEGAL ACTION.


O.G.E Group Pty. Ltd.
T (07) 5444 8883

Level 1 "The Old Courthouse"
4 First Avenue, Maroochydore Q 4558


PO Box 281
Maroochydore Q 4558

info@ogegroup.com.au
www.ogegroup.com.au

QLD Reg. No. 4212
NSW Reg. No. 11843

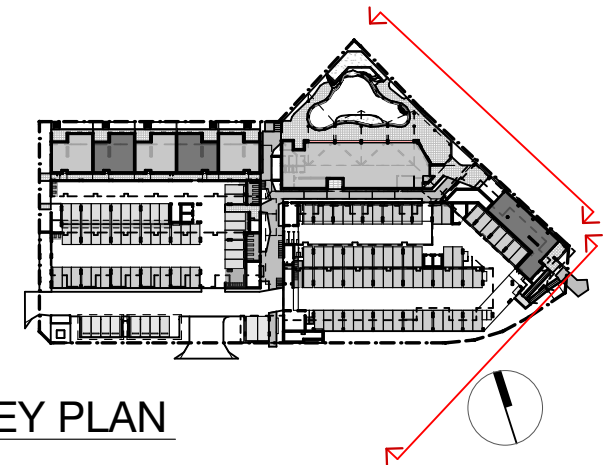

KEY PLAN

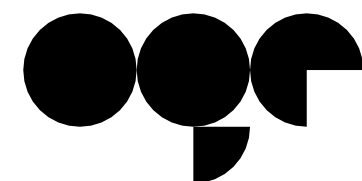


OGE Group
Architects


4. SECTIONS

SECTIONS

8002 MULTIPLE RES. - SECTION A, B & C

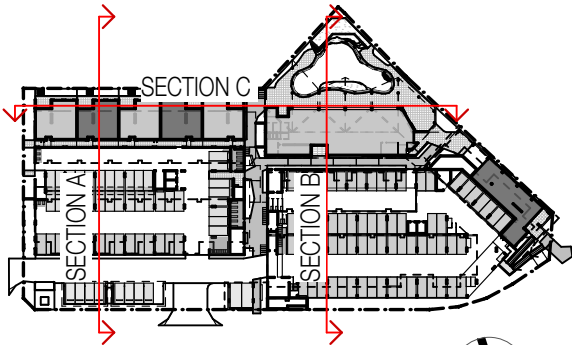


KEY PLAN

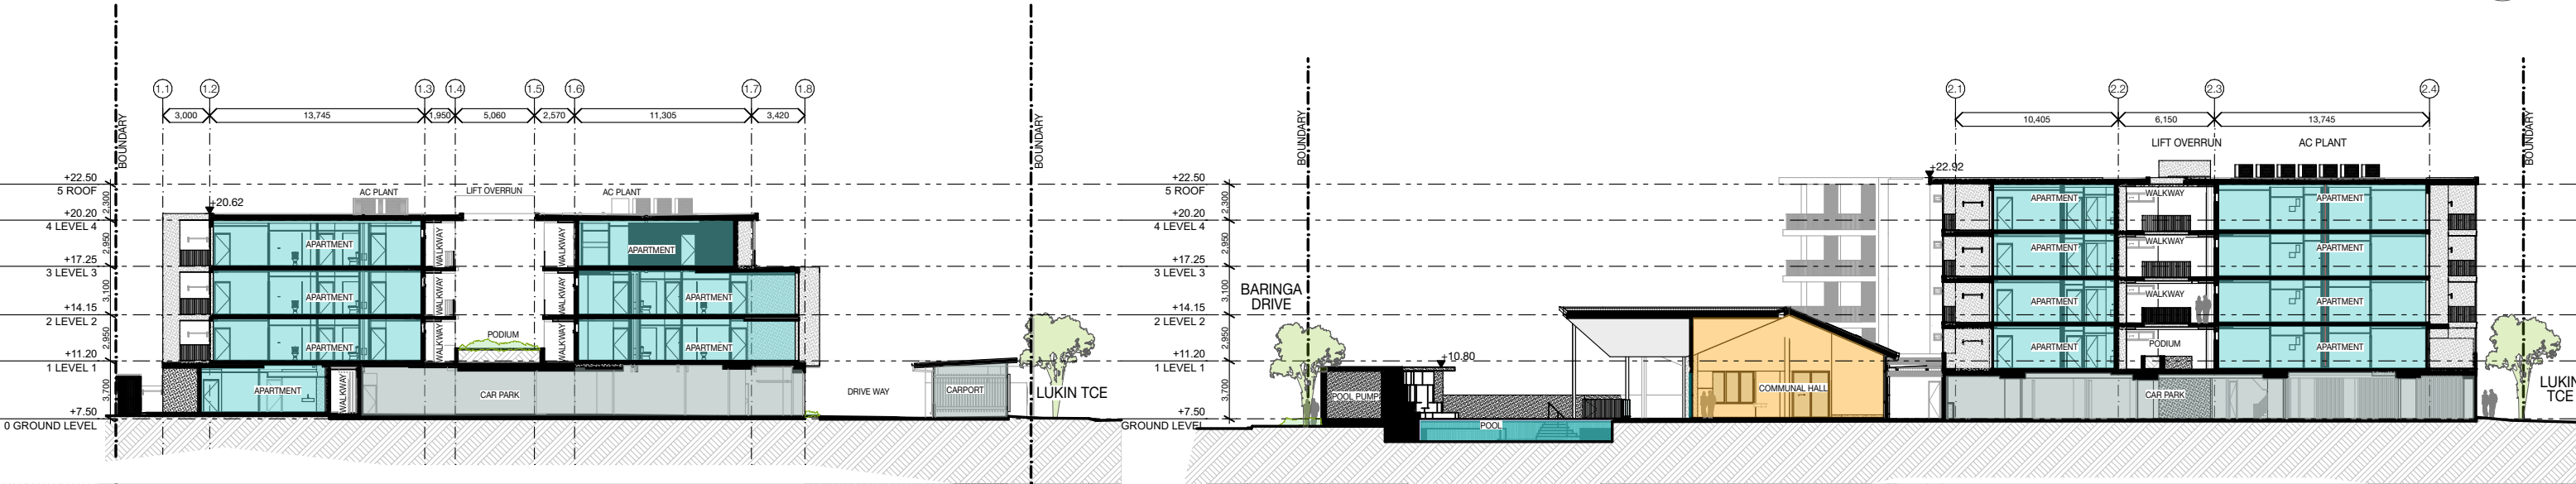

S-A SECTION A
1:400

S-B SECTION B
1:400

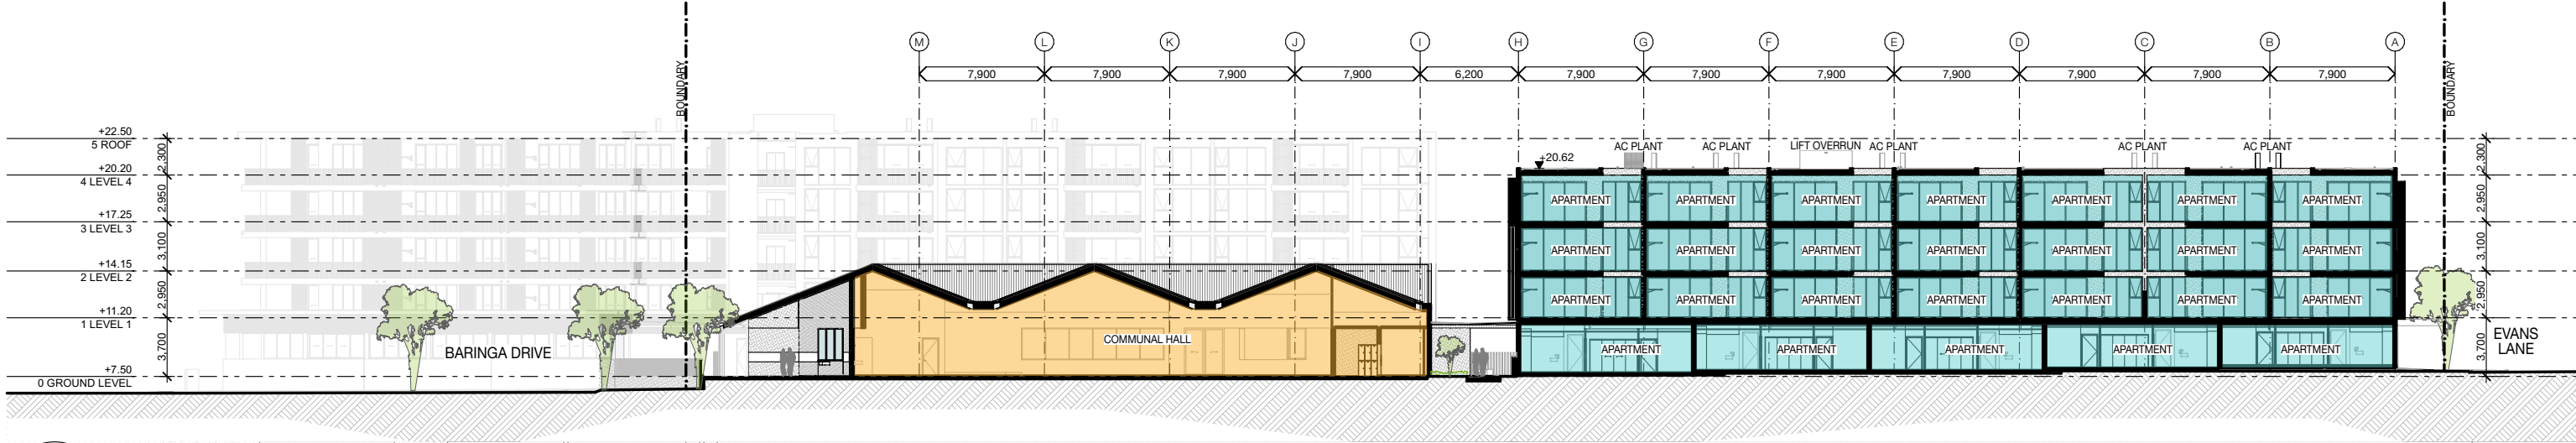

S-C SECTION C
1:400

REV	DATE	DESCRIPTION	DRAWN	CHECKED
A	22/12/2023	DRAFT DA ISSUE	OGE	SA
B	19/1/2024	DRAFT DA	OGE	SA
C	29/1/2024	DA ISSUE	OGE	JRY
D	13/2/2024	RFI UPDATE	JRY	JRY
E	26/3/2024	RFI RESPONSE	SA	NC
F	8/5/2026	DA ISSUE	JRY	JRY

DA ISSUE
NOT FOR CONSTRUCTION

PROJECT
Multiple Residential
Lot 8002 Baringa Drive, Aura QLD

DRAWING TITLE
SECTION A, B & C

CLIENT
Plantation

PROJECT No.
23040

DATE
8/5/2026

DRAWING No.
DA_4.02

SCALE @ A3
1:400

ISSUE No.
F

THIS DESIGN IS THE PROPERTY OF THE ARCHITECT. UNAUTHORISED USE OR REPRODUCTION WHOLLY OR IN PART MAY RESULT IN LEGAL ACTION.


O.G.E Group Pty. Ltd.
T (07) 5444 8883

Level 1 "The Old Courthouse"
4 First Avenue, Maroochydore Q 4558

PO Box 281
Maroochydore Q 4558

info@ogegroup.com.au
www.ogegroup.com.au

QLD Reg. No. 4212
NSW Reg. No. 11843

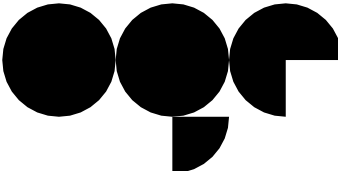


OGE Group
Architects


8002 MULTIPLE RES. - SECTION D & E



KEY PLAN

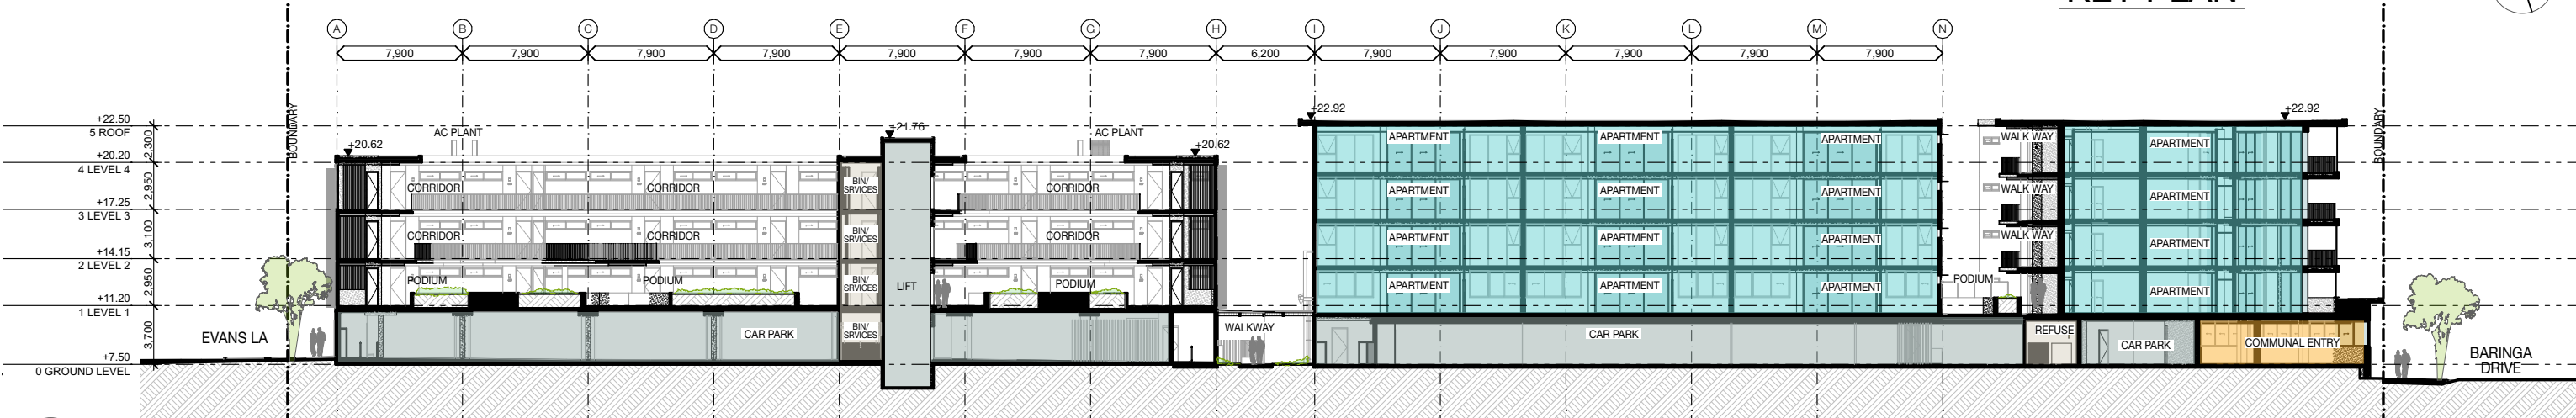

S-D SECTION D
1:400

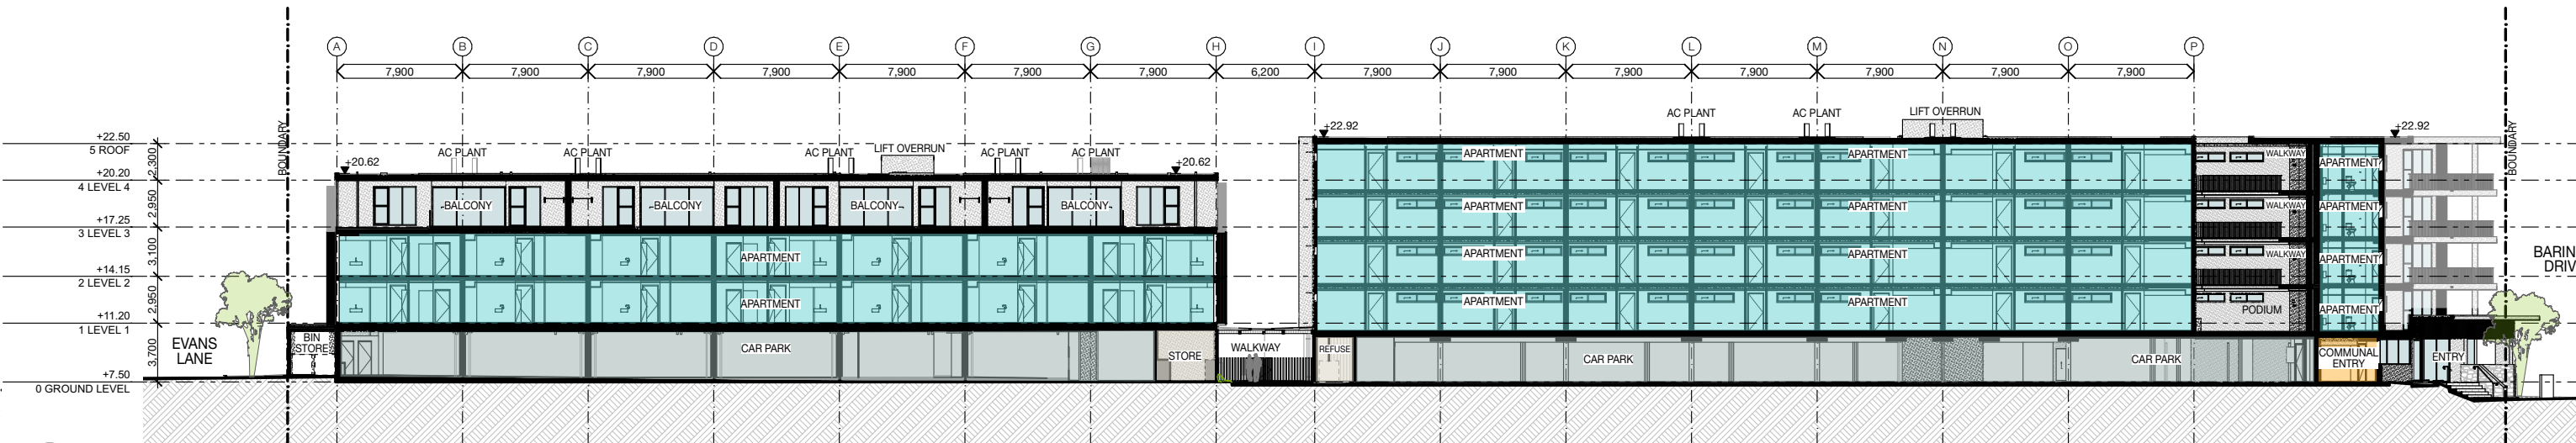

S-E SECTION E
1:400

REV	DATE	DESCRIPTION	DRAWN	CHECKED
A	22/12/2023	DRAFT DA ISSUE	OGE	SA
B	19/1/2024	DRAFT DA	OGE	SA
C	29/1/2024	DA ISSUE	OGE	JRY
D	13/2/2024	RFI UPDATE	JRY	JRY
E	26/3/2024	RFI RESPONSE	SA	NC
F	8/5/2026	DA ISSUE	JRY	JRY

NOTE: Figured dimensions to be taken in preference to scaled. Verify all dimensions on site before commencing work or making shop drawings. When printing from electronic files it is the responsibility of the operator to ensure the required scale is achieved.

Drawings/Project/Group/Project/Section/Issue - Print & View/CAD DOCUMENT/2024/05/07 - DA UPDATE/23040/8002
Residential - DA update.pdf

DA ISSUE
NOT FOR CONSTRUCTION

PROJECT
Multiple Residential
Lot 8002 Baringa Drive, Aura QLD

DRAWING TITLE
SECTION D & E

CLIENT
Plantation

PROJECT No.
23040

DATE
8/5/2026

DRAWING No.
DA_4.03

SCALE @ A3
1:400

ISSUE No.
F

THIS DESIGN IS THE PROPERTY OF THE ARCHITECT. UNAUTHORISED USE OR REPRODUCTION WHOLLY OR IN PART MAY RESULT IN LEGAL ACTION.

O.G.E Group Pty. Ltd.
T (07) 5444 8883

Level 1 "The Old Courthouse"
4 First Avenue, Maroochydore Q 4558

PO Box 281
Maroochydore Q 4558

info@ogegroup.com.au
www.ogegroup.com.au

QLD Reg. No. 4212
NSW Reg. No. 11843



OGE Group
Architects

5.

PLANNING INFORMATION

SITE COVER

LANDSCAPE CALCULATIONS

COMMUNAL AREA CALCULATIONS



OGE Group
Architects