

LOT 8002 MULTIPLE RESIDENTIAL PLANTATION

23040 - DEVELOPMENT APPROVAL ISSUE

ISSUE F 8/5/2026

THIS DESIGN IS THE PROPERTY OF THE ARCHITECT. UNAUTHORISED USE OR REPRODUCTION WHOLLY OR IN PART MAY RESULT IN LEGAL ACTION.

OGE Group Pty Ltd. T (07) 5444 8883	Level 1 "The Old Courthouse" 4 First Avenue, Maroochydore Q 4558	PO Box 281 Maroochydore Q 4558	info@ogegroup.com.au www.ogegroup.com.au	QLD Reg. No. 4212 NSW Reg. No. 11843
--	---	-----------------------------------	---	---



OGE Group
Architects

CONTENTS

**SITE
INFORMATION**



**FLOOR
PLANS**



ELEVATIONS



SECTIONS



**PLANNING
INFORMATION**




OGE Group
Architects

I. SITE INFORMATION

LOCATION PLAN
DESIGN PRINCIPLES
SITE PLAN
BUILDING MATRIX
STAGING PLAN


8002 MULTIPLE RES. - LOCATION

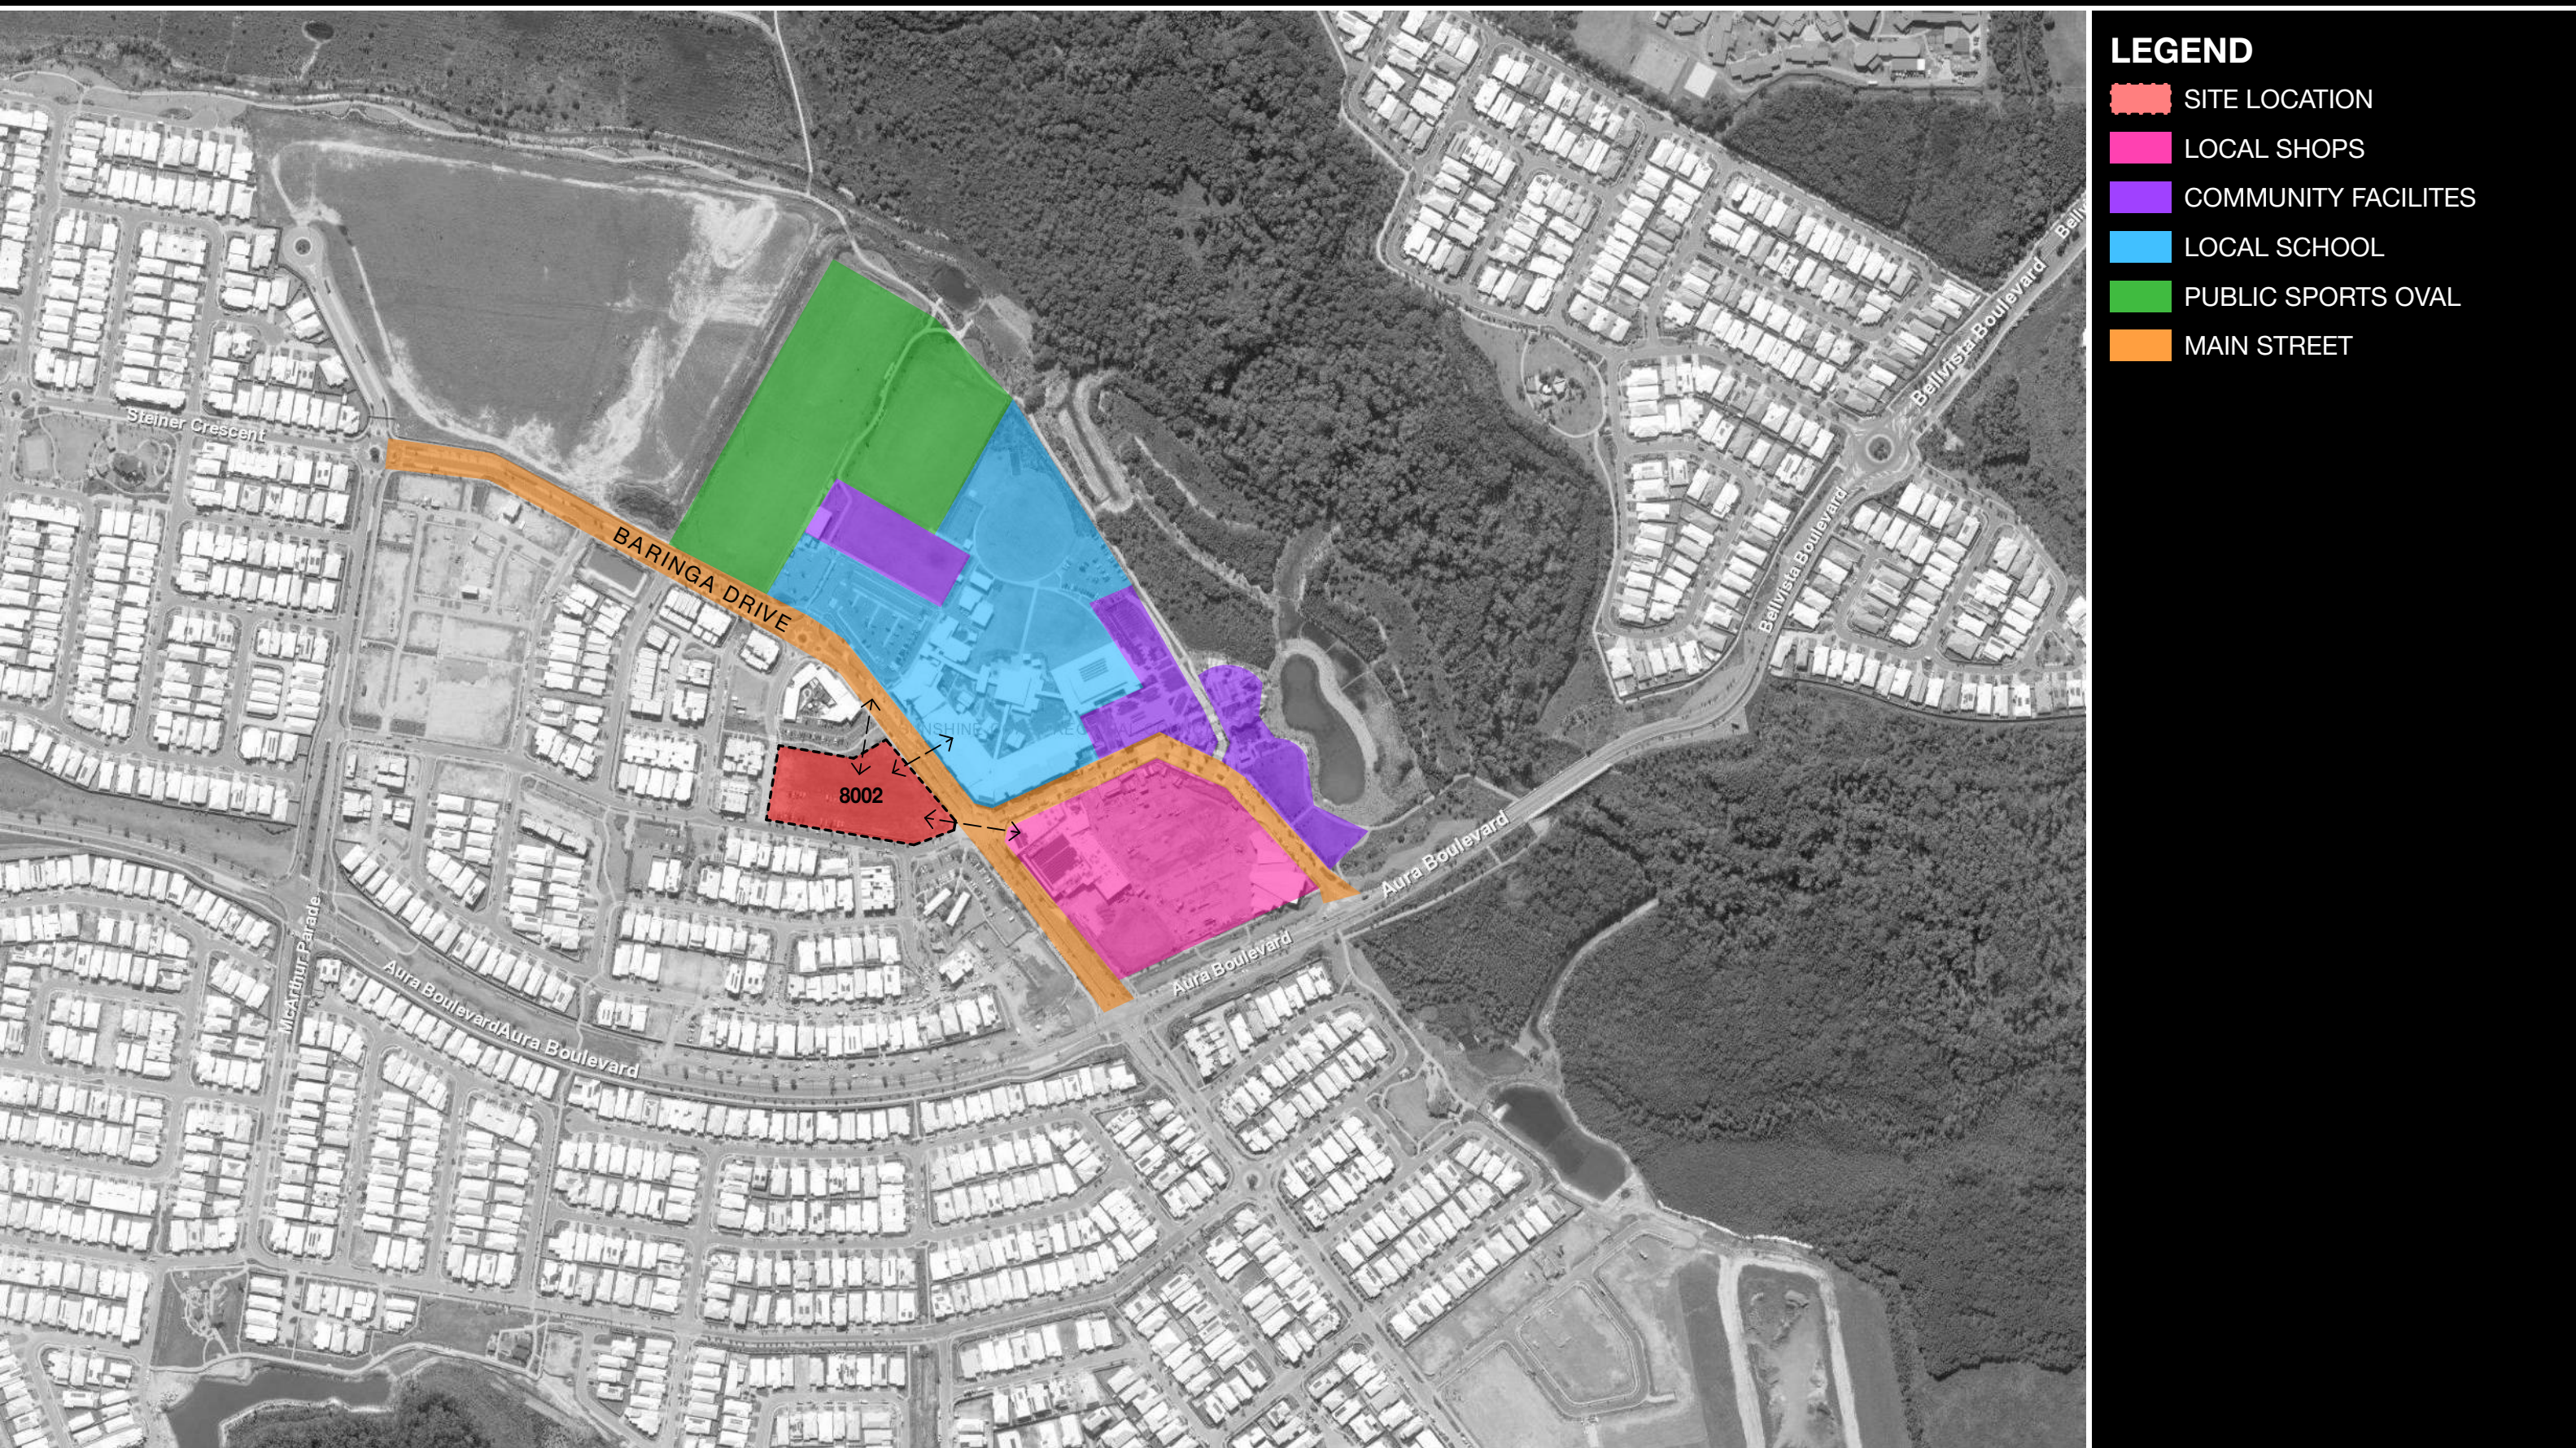

REV	DATE	DESCRIPTION	DRAWN	CHECKED
A	22/12/2023	DRAFT DA ISSUE	OGE	SA
B	19/1/2024	DRAFT DA	OGE	SA
C	29/1/2024	DA ISSUE	OGE	JRY
D	13/2/2024	RFI UPDATE	JRY	JRY
E	26/3/2024	RFI RESPONSE	SA	NC
F	8/5/2026	DA ISSUE	JRY	JRY

NOTE: Figured dimensions to be taken in reference to scaled. Verify all dimensions on site before commencing work or making shop drawings. When printing from electronic files it is the responsibility of the operator to ensure the required scale is achieved.

DA ISSUE
NOT FOR CONSTRUCTION

 

PROJECT
Multiple Residential
Lot 8002 Baringa Drive, Aura QLD

DRAWING TITLE
LOCATION
CLIENT
Plantation

PROJECT No.
23040

DATE
8/5/2026
DRAWING No.
DA 1.02

SCALE @ A3

ISSUE No. **F**

THIS DESIGN IS THE PROPERTY OF THE ARCHITECT. UNAUTHORISED USE OR REPRODUCTION WHOLLY OR IN PART MAY RESULT IN LEGAL ACTION.

O.G.E Group Pty. Ltd.
T (07) 5444 8883

Level I "The Old Courthouse"
4 First Avenue, Maroochydore Q 4558

PO Box 281
Maroochydore Q 4558

info@ogegroup.com.au
www.ogegroup.com.au

QLD Reg. No. 4212
NSW Reg. No. 11843



OGE Group
Architects

8002 MULTIPLE RES. - DESIGN PRINCIPLES - OVERALL



**TROPICAL
LANDSCAPE
CONNECTIVITY**

**ATRIUM &
GATHERING**

**UNDULATING
SCALE**

SUBTROPICAL

REV	DATE	DESCRIPTION	DRAWN	CHECKED
A	22/12/2023	DRAFT DA ISSUE	OGE	SA
B	19/1/2024	DRAFT DA	OGE	SA
C	29/1/2024	DA ISSUE	OGE	JRY
D	13/2/2024	RFI UPDATE	JRY	JRY
E	26/3/2024	RFI RESPONSE	SA	NC
F	8/5/2026	DA ISSUE	JRY	JRY

NOTE: Figured dimensions to be taken in preference to scaled. Verify all dimensions on site before commencing work or making shop drawings. When printing from electronic files it is the responsibility of the operator to ensure the required scale is achieved.

Drawings/Project/Group/PROJECTS/23040 - Plantation/Village - Plant & Vascular/CAD DOCUMENTS/2024/05/07 - DA UPDATE/23040 8002
Residential - DA update.pdf

DA ISSUE
NOT FOR CONSTRUCTION

PROJECT
Multiple Residential
Lot 8002 Baringa Drive, Aura QLD

DRAWING TITLE
DESIGN PRINCIPLES - OVERALL
CLIENT
Plantation

PROJECT No.
23040

DATE
8/5/2026
DRAWING No.
DA_I.03

SCALE @ A3
ISSUE No.
F

THIS DESIGN IS THE PROPERTY OF THE ARCHITECT. UNAUTHORISED USE OR REPRODUCTION WHOLLY OR IN PART MAY RESULT IN LEGAL ACTION.


O.G.E Group Pty. Ltd.
T (07) 5444 8883

Level 1 "The Old Courthouse"
4 First Avenue, Maroochydore Q 4558

PO Box 281
Maroochydore Q 4558

info@ogegroup.com.au
www.ogegroup.com.au

QLD Reg. No. 4212
NSW Reg. No. 11843

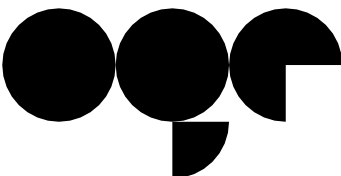

**OGE Group
Architects**

8002 MULTIPLE RES. - DESIGN PRINCIPLES - COMMON AREA



ACTIVE
EDGES



SENSE OF
ENTRY



LAGOON POOL



NATURAL
CANOPY

REV	DATE	DESCRIPTION	DRAWN	CHECKED
01	22/12/2023	DRAFT DA ISSUE	OGE	SA
A	19/1/2024	DRAFT DA	OGE	SA
B	29/1/2024	DA ISSUE	OGE	JRY
C	13/2/2024	RFI UPDATE	JRY	JRY
D	26/3/2024	RFI RESPONSE	SA	NC
E	8/5/2026	DA ISSUE	JRY	JRY

NOTE: Figured dimensions to be taken in preference to scaled. Verify all dimensions on site before commencing work or making shop drawings. When printing from electronic files it is the responsibility of the operator to ensure the required scale is achieved.

Discussed/Not Discussed/Group/PROJECT/23040 - Restaurant/Village - Plan & View/Arch/CAD DOCUMENT/2024.05.07 - DA UPDATE/23040 8002 Restaurant - DA update.pdf

DA ISSUE
NOT FOR CONSTRUCTION

PROJECT
Multiple Residential
Lot 8002 Baringa Drive, Aura QLD

DRAWING TITLE
DESIGN PRINCIPLES - COMMON AREA
CLIENT
Plantation

PROJECT No.
23040

DATE
8/5/2026
DRAWING No.
DA_I.04

SCALE @ A3
ISSUE No.
E

THIS DESIGN IS THE PROPERTY OF THE ARCHITECT. UNAUTHORISED USE OR REPRODUCTION WHOLLY OR IN PART MAY RESULT IN LEGAL ACTION.


O.G.E Group Pty. Ltd.
T (07) 5444 8883

Level 1 "The Old Courthouse"
4 First Avenue, Maroochydore Q 4558

PO Box 281
Maroochydore Q 4558

info@ogegroup.com.au
www.ogegroup.com.au

QLD Reg. No. 4212
NSW Reg. No. 11843

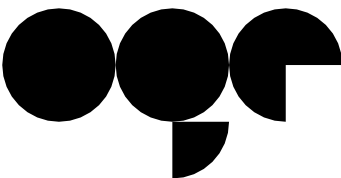

OGE Group
Architects

8002 MULTIPLE RES. - DESIGN PRINCIPLES - RESORT



SUBTROPICAL
LOOK & FEEL



PODIUM
LANDSCAPE



HORIZONTALITY



INTERNAL
ATRIUM

REV	DATE	DESCRIPTION	DRAWN	CHECKED
01	22/12/2023	DRAFT DA ISSUE	OGE	SA
A	19/1/2024	DRAFT DA	OGE	SA
B	29/1/2024	DA ISSUE	OGE	JRY
C	13/2/2024	RFI UPDATE	JRY	JRY
D	26/3/2024	RFI RESPONSE	SA	NC
E	8/5/2026	DA ISSUE	JRY	JRY

NOTE: Figured dimensions to be taken in preference to scaled. Verify all dimensions on site before commencing work or making shop drawings. When printing from electronic files it is the responsibility of the operator to ensure the required scale is achieved.
O:\8002\8002\Group\PROJECTS\8002 - Retirement Village - Plan & Visual\CAO DOCUMENTS\2024.05.07 - DA UPDATE\23040 8002 Retirement - DA update.pdf

DA ISSUE
NOT FOR CONSTRUCTION

PROJECT
Multiple Residential
Lot 8002 Baringa Drive, Aura QLD

DRAWING TITLE
DESIGN PRINCIPLES - RESORT
CLIENT
Plantation

PROJECT No.
23040

DATE
8/5/2026
DRAWING No.
DA_I.05

SCALE @ A3
ISSUE No.
E

THIS DESIGN IS THE PROPERTY OF THE ARCHITECT. UNAUTHORISED USE OR REPRODUCTION WHOLLY OR IN PART MAY RESULT IN LEGAL ACTION.


O.G.E Group Pty. Ltd.
T (07) 5444 8883

Level 1 "The Old Courthouse"
4 First Avenue, Maroochydore Q 4558

PO Box 281
Maroochydore Q 4558

info@ogegroup.com.au
www.ogegroup.com.au

QLD Reg. No. 4212
NSW Reg. No. 11843

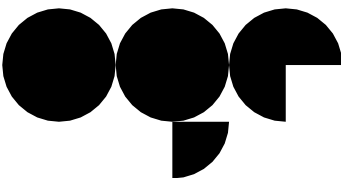

OGE Group
Architects

8002 MULTIPLE RES. - DESIGN PRINCIPLES - BUNGALOW



RESIDENTIAL
SCALE



FLOATING
EDGES



PRIVACY +
LANDSCAPE



BUILDING
COLOUR
PALETTE

REV	DATE	DESCRIPTION	DRAWN	CHECKED
01	22/12/2023	DRAFT DA ISSUE	OGE	SA
A	19/1/2024	DRAFT DA	OGE	SA
B	29/1/2024	DA ISSUE	OGE	JRY
C	13/2/2024	RFI UPDATE	JRY	JRY
D	26/3/2024	RFI RESPONSE	SA	NC
E	8/5/2026	DA ISSUE	JRY	JRY

NOTE: Figured dimensions to be taken in preference to scaled. Verify all dimensions on site before commencing work or making shop drawings. When printing from electronic files it is the responsibility of the operator to ensure the required scale is achieved.

Drawings/Project/Group/PROJECTS/23040 - Retirement Village - Plan & View/Arch/CAD DOCUMENTS/2024/05/07 - DA UPDATE/23040 8002 Retirement - DA update.pdf

DA ISSUE
NOT FOR CONSTRUCTION

PROJECT
Multiple Residential
Lot 8002 Baringa Drive, Aura QLD

DRAWING TITLE
DESIGN PRINCIPLES - BUNGALOW
CLIENT
Plantation

PROJECT No.
23040

DATE
8/5/2026

DRAWING No.
DA_I.06

SCALE @ A3

ISSUE No.
E

THIS DESIGN IS THE PROPERTY OF THE ARCHITECT. UNAUTHORISED USE OR REPRODUCTION WHOLLY OR IN PART MAY RESULT IN LEGAL ACTION.


O.G.E Group Pty. Ltd.
T (07) 5444 8883

Level 1 "The Old Courthouse"
4 First Avenue, Maroochydore Q 4558

PO Box 281
Maroochydore Q 4558

info@ogegroup.com.au
www.ogegroup.com.au


QLD Reg. No. 4212
NSW Reg. No. 11843

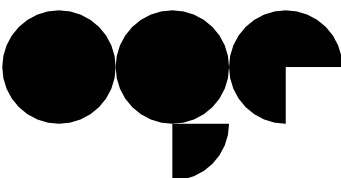

OGE Group
Architects

8002 MULTIPLE RES. - SITE PLAN

EXISTING EARLY
LEARNING CENTRE

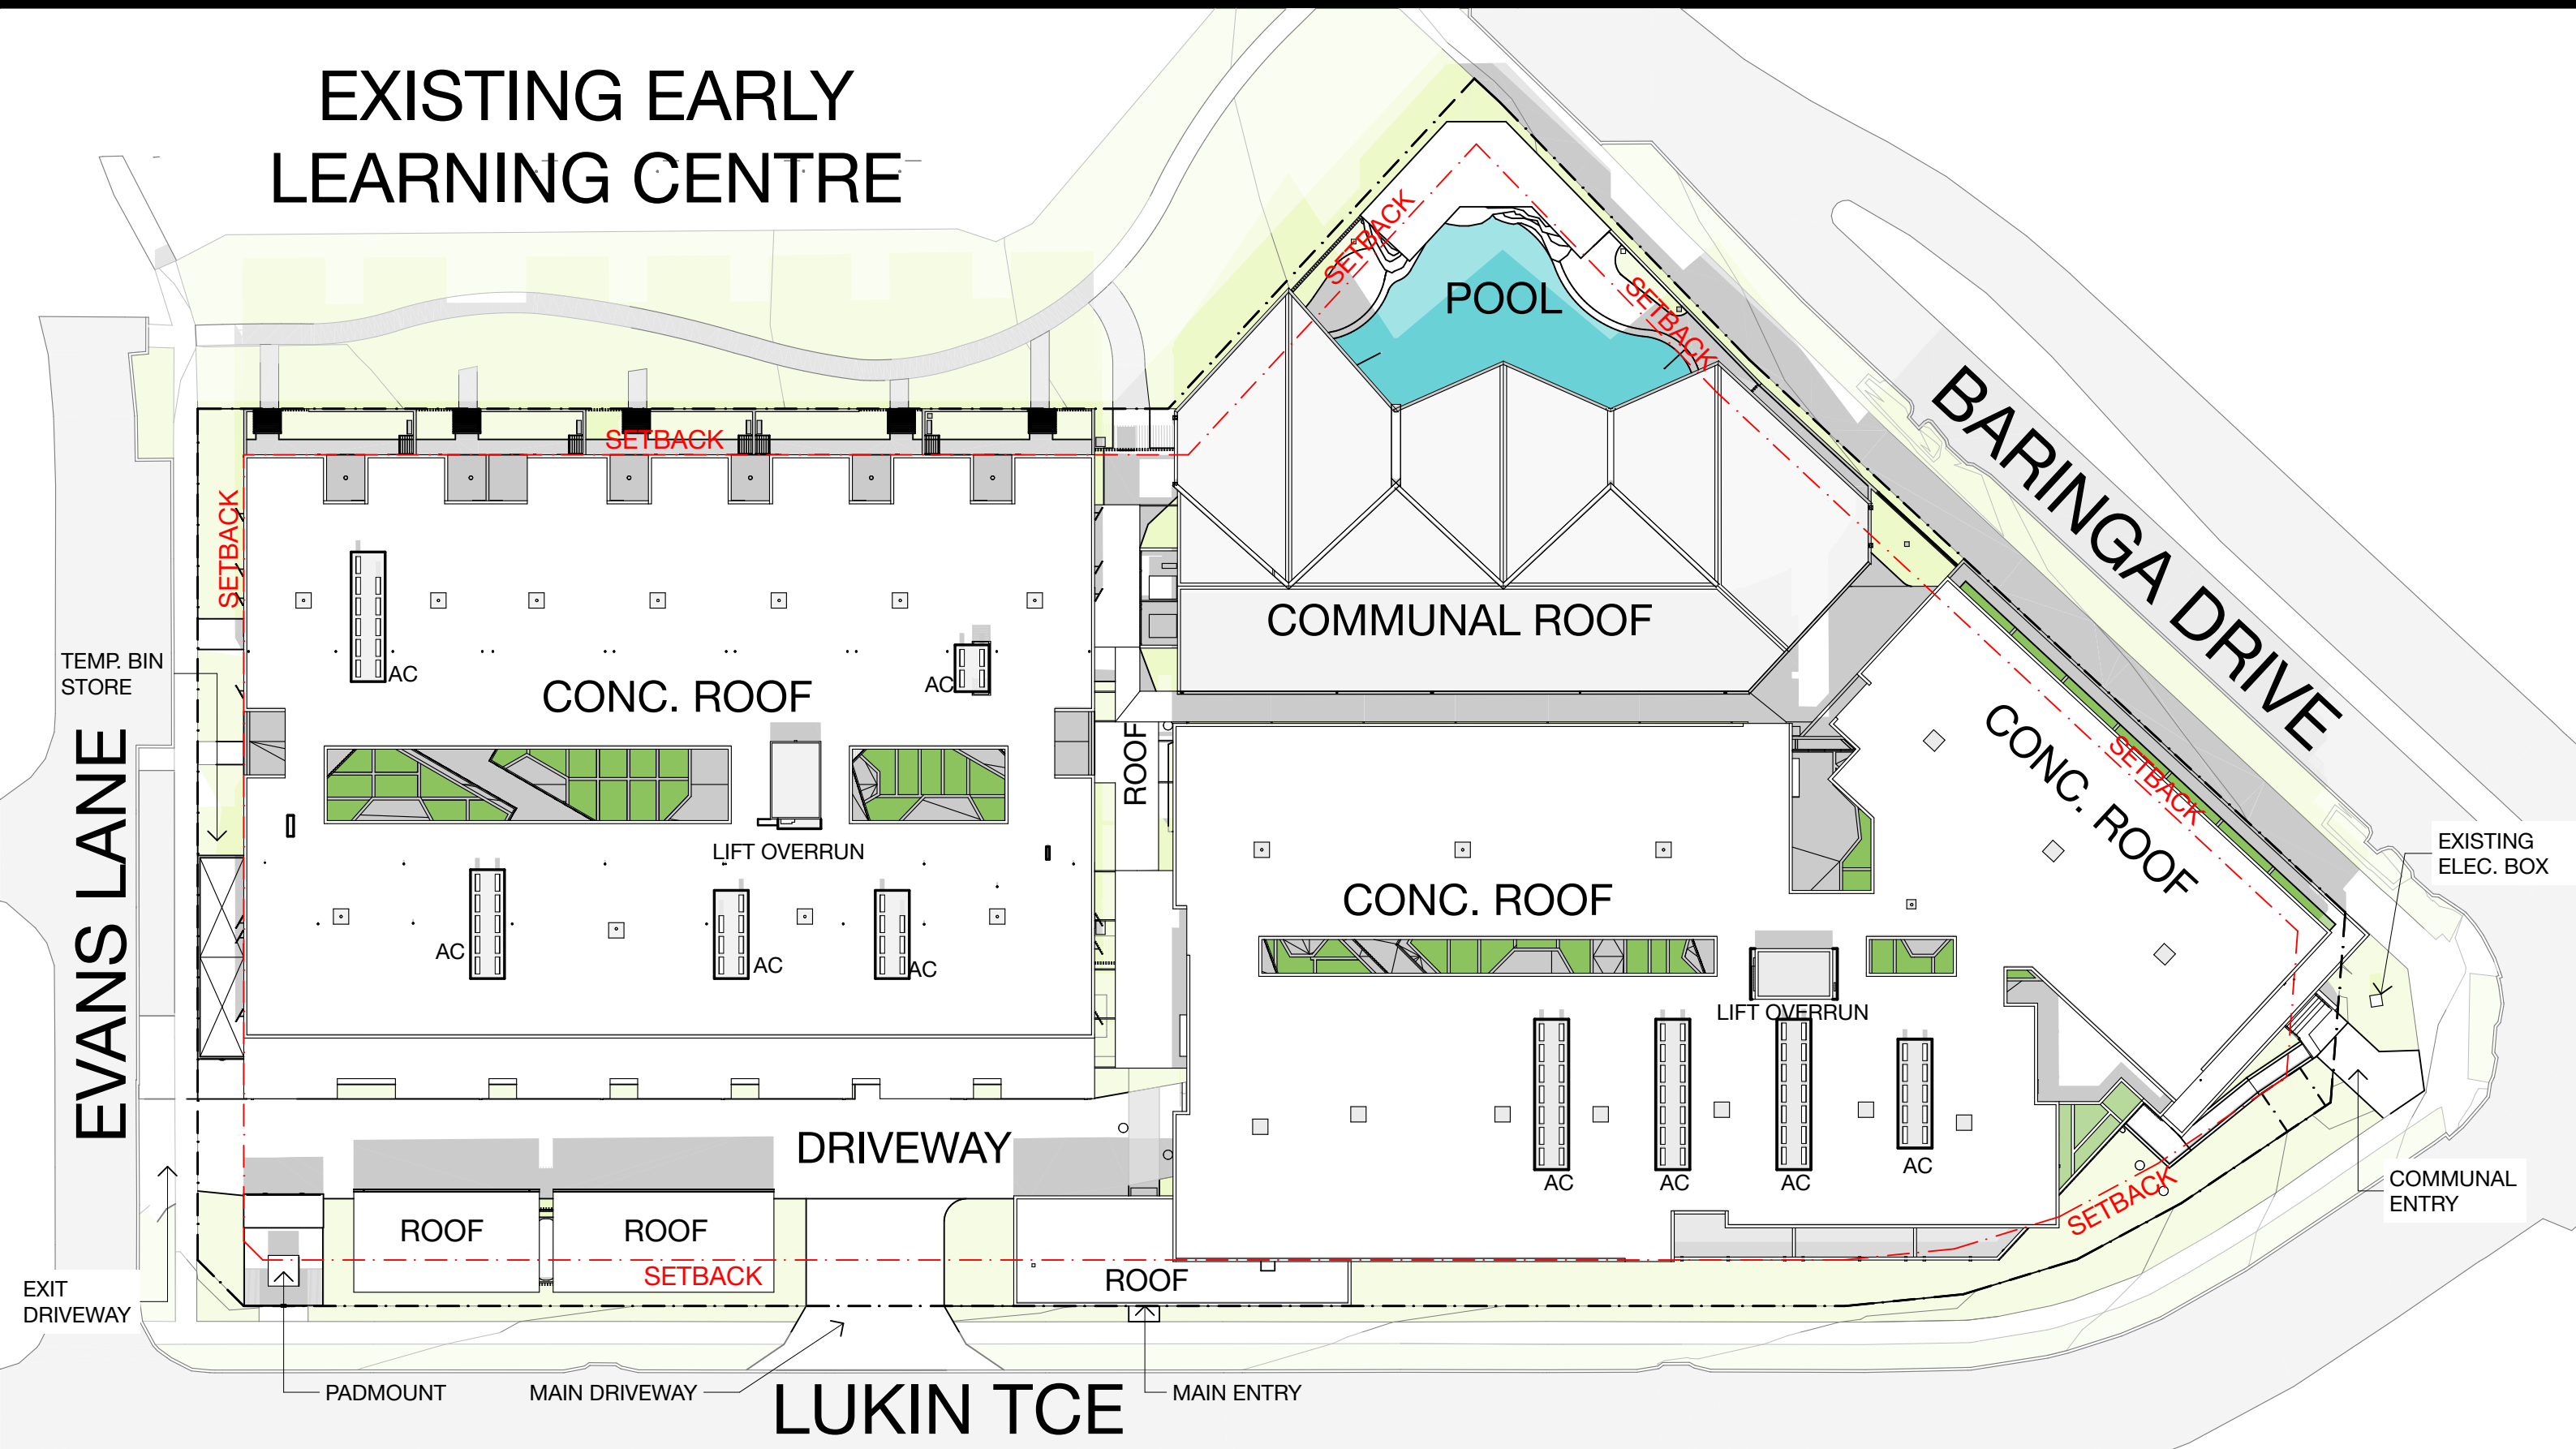

REV	DATE	DESCRIPTION	DRAWN	CHECKED
A	22/12/2023	DRAFT DA ISSUE	OGE	SA
B	19/1/2024	DRAFT DA	OGE	SA
C	29/1/2024	DA ISSUE	OGE	JRY
D	13/2/2024	RFI UPDATE	JRY	JRY
E	26/3/2024	RFI RESPONSE	SA	NC
F	8/5/2026	DA ISSUE	JRY	JRY

NOTE: Figured dimensions to be taken in preference to scaled. Verify all dimensions on site before commencing work or making shop drawings. When printing from electronic files it is the responsibility of the operator to ensure the required scale is achieved.
OGE Group Pty Ltd - Project & Version/CAD DOCUMENTS/2024/05/07 - DA UPDATE/8002 8002
Residential - DA update.pdf

DA ISSUE
NOT FOR CONSTRUCTION

0 2 4 10 20
SCALE 1:400



PROJECT
Multiple Residential
Lot 8002 Baringa Drive, Aura QLD

O.G.E Group Pty. Ltd.
T (07) 5444 8883

Level 1 "The Old Courthouse"
4 First Avenue, Maroochydore Q 4558

DRAWING TITLE
SITE PLAN

CLIENT
Plantation

PROJECT No.
23040

info@ogegroup.com.au
www.ogegroup.com.au

DATE
8/5/2026

DRAWING No.
DA_1.07

PO Box 281
Maroochydore Q 4558

SCALE @ A3
1:400

ISSUE No.
F

QLD Reg. No. 4212
NSW Reg. No. 11843



OGE Group
Architects