



PROPERTY DESCRIPTION

Lot 1 on RP136420

LOCALITY : North Maclean

Note 1:
This plan has been prepared for the exclusive use of our client, being the person or entity providing the instruction for the preparation of this document. This plan can be used only for this agreed purpose and can not be used by any other person or for any other purpose without the written consent of TJ Kelly Surveys Pty Ltd.

Note 2:
The title boundaries as shown hereon were not marked at the time of survey and have been determined by plan dimensions only and not by field survey.

Note 3:
Prior to any demolition, excavation or construction on the site, the relevant authority should be contacted for possible location of further underground services and detailed locations of all services.

Note 4:
Aerial photography is not to scale and is indicative only.

Amendments:
A– Add Proposed Lots. 11/03/25 KO
B– Amend Road Reserve. 19/03/25 KO

GENERAL NOTES


- 1. Lot dimensions compiled from RP136420
- 2. Contour interval 0.5m

COPYRIGHT © 2025 TJ KELLY SURVEYS PTY LTD

THIS DOCUMENT MAY NOT BE COPIED OR TRANSMITTED IN ANY FORM OR BY ANY MEANS IN PART OR IN WHOLE WITHOUT THE WRITTEN CONSENT OF TJ KELLY SURVEYS PTY LTD

GRAPHIC SCALE

(IN METRES)

 

1:1250@A3



OFFICE:
111 Brisbane Street, BEAUDESERT
POSTAL ADDRESS:
PO Box 221 BEAUDESERT 4285

Phone: (07) 5541 4722
Facsimile: (07) 5541 4723
Email: admin@kellynet.com.au
Web : www.kellynet.com.au

Greenbank Road
North Maclean

Dhaka Enterprises Pty Ltd

Site Plan


LEVEL DATUM

AHD
From State Aerial
LiDAR Survey

MERIDIAN: MGA2020 Zone 56 vide DCDB

LOCAL AUTHORITY : Logan C.C

DATE	25/02/2025
JOB NO	4977
DWG FILE	4977-01
DRAWN	KO
CHECKED	TK
Scale	1:1250
Drawing Number	4977-01
	B

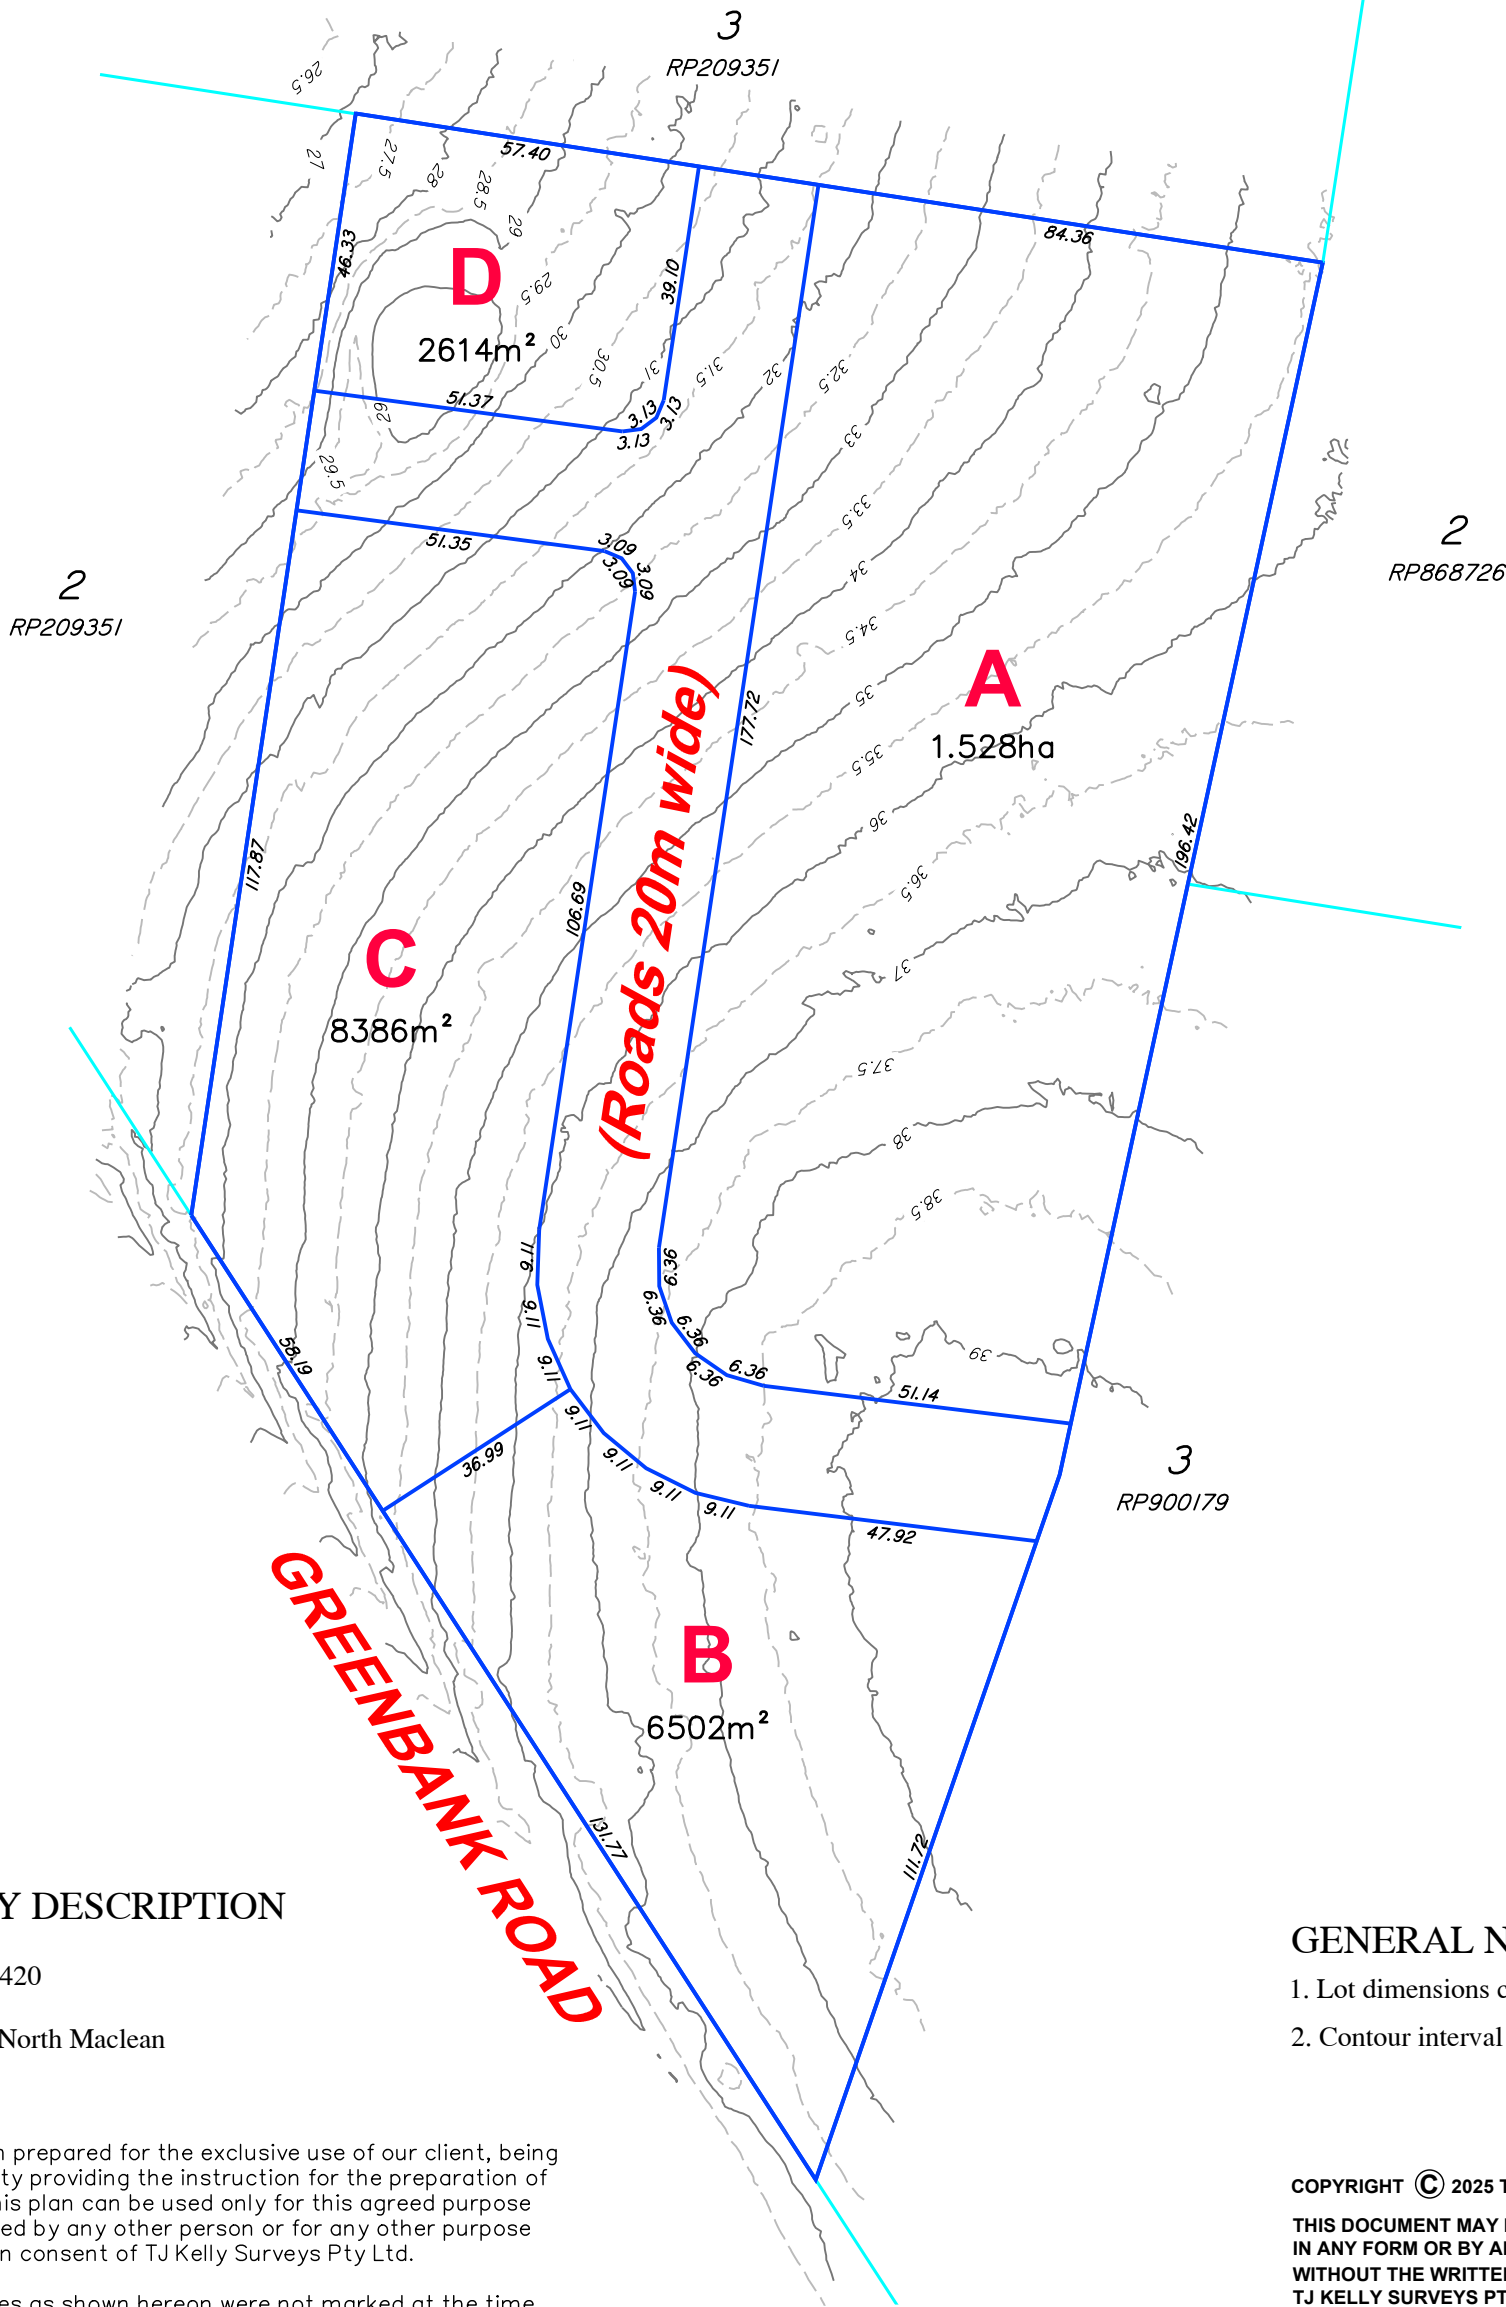

PROPERTY DESCRIPTION

Lot 1 on RP136420

LOCALITY : North Maclean

- Note 1:**
This plan has been prepared for the exclusive use of our client, being the person or entity providing the instruction for the preparation of this document. This plan can be used only for this agreed purpose and can not be used by any other person or for any other purpose without the written consent of TJ Kelly Surveys Pty Ltd.
- Note 2:**
The title boundaries as shown hereon were not marked at the time of survey and have been determined by plan dimensions only and not by field survey.
- Note 3:**
Prior to any demolition, excavation or construction on the site, the relevant authority should be contacted for possible location of further underground services and detailed locations of all services.
- Note 4:**
Aerial photography is not to scale and is indicative only.
- Amendments:**
A– Add Proposed Lots. 11/03/25 KO
B– Amend Road Reserve. 19/03/25 KO

GENERAL NOTES


1. Lot dimensions compiled from RP136420
2. Contour interval 0.5m

COPYRIGHT © 2025 TJ KELLY SURVEYS PTY LTD

THIS DOCUMENT MAY NOT BE COPIED OR TRANSMITTED IN ANY FORM OR BY ANY MEANS IN PART OR IN WHOLE WITHOUT THE WRITTEN CONSENT OF TJ KELLY SURVEYS PTY LTD

GRAPHIC SCALE

(IN METRES)

 

1:1250@A3



OFFICE:
111 Brisbane Street, BEAUDESERT
POSTAL ADDRESS:
PO Box 221 BEAUDESERT 4285

Phone: (07) 5541 4722
Facsimile: (07) 5541 4723
Email: admin@kellynet.com.au
Web : www.kellynet.com.au

Greenbank Road
North Maclean

Dhaka Enterprises Pty Ltd

Site Plan

LEVEL DATUM

AHD
From State Aerial
LiDAR Survey

MERIDIAN: MGA2020 Zone 56 vide DCDB

LOCAL AUTHORITY : Logan C.C

DATE 25/02/2025

JOB NO 4977

DWG FILE 4977-01

DRAWN KO

CHECKED TK

Scale 1:1250

Drawing Number

4977-01

B