


PLANS AND DOCUMENTS
referred to in the PDA APPROVAL

24 JUL 2013

MEDQ

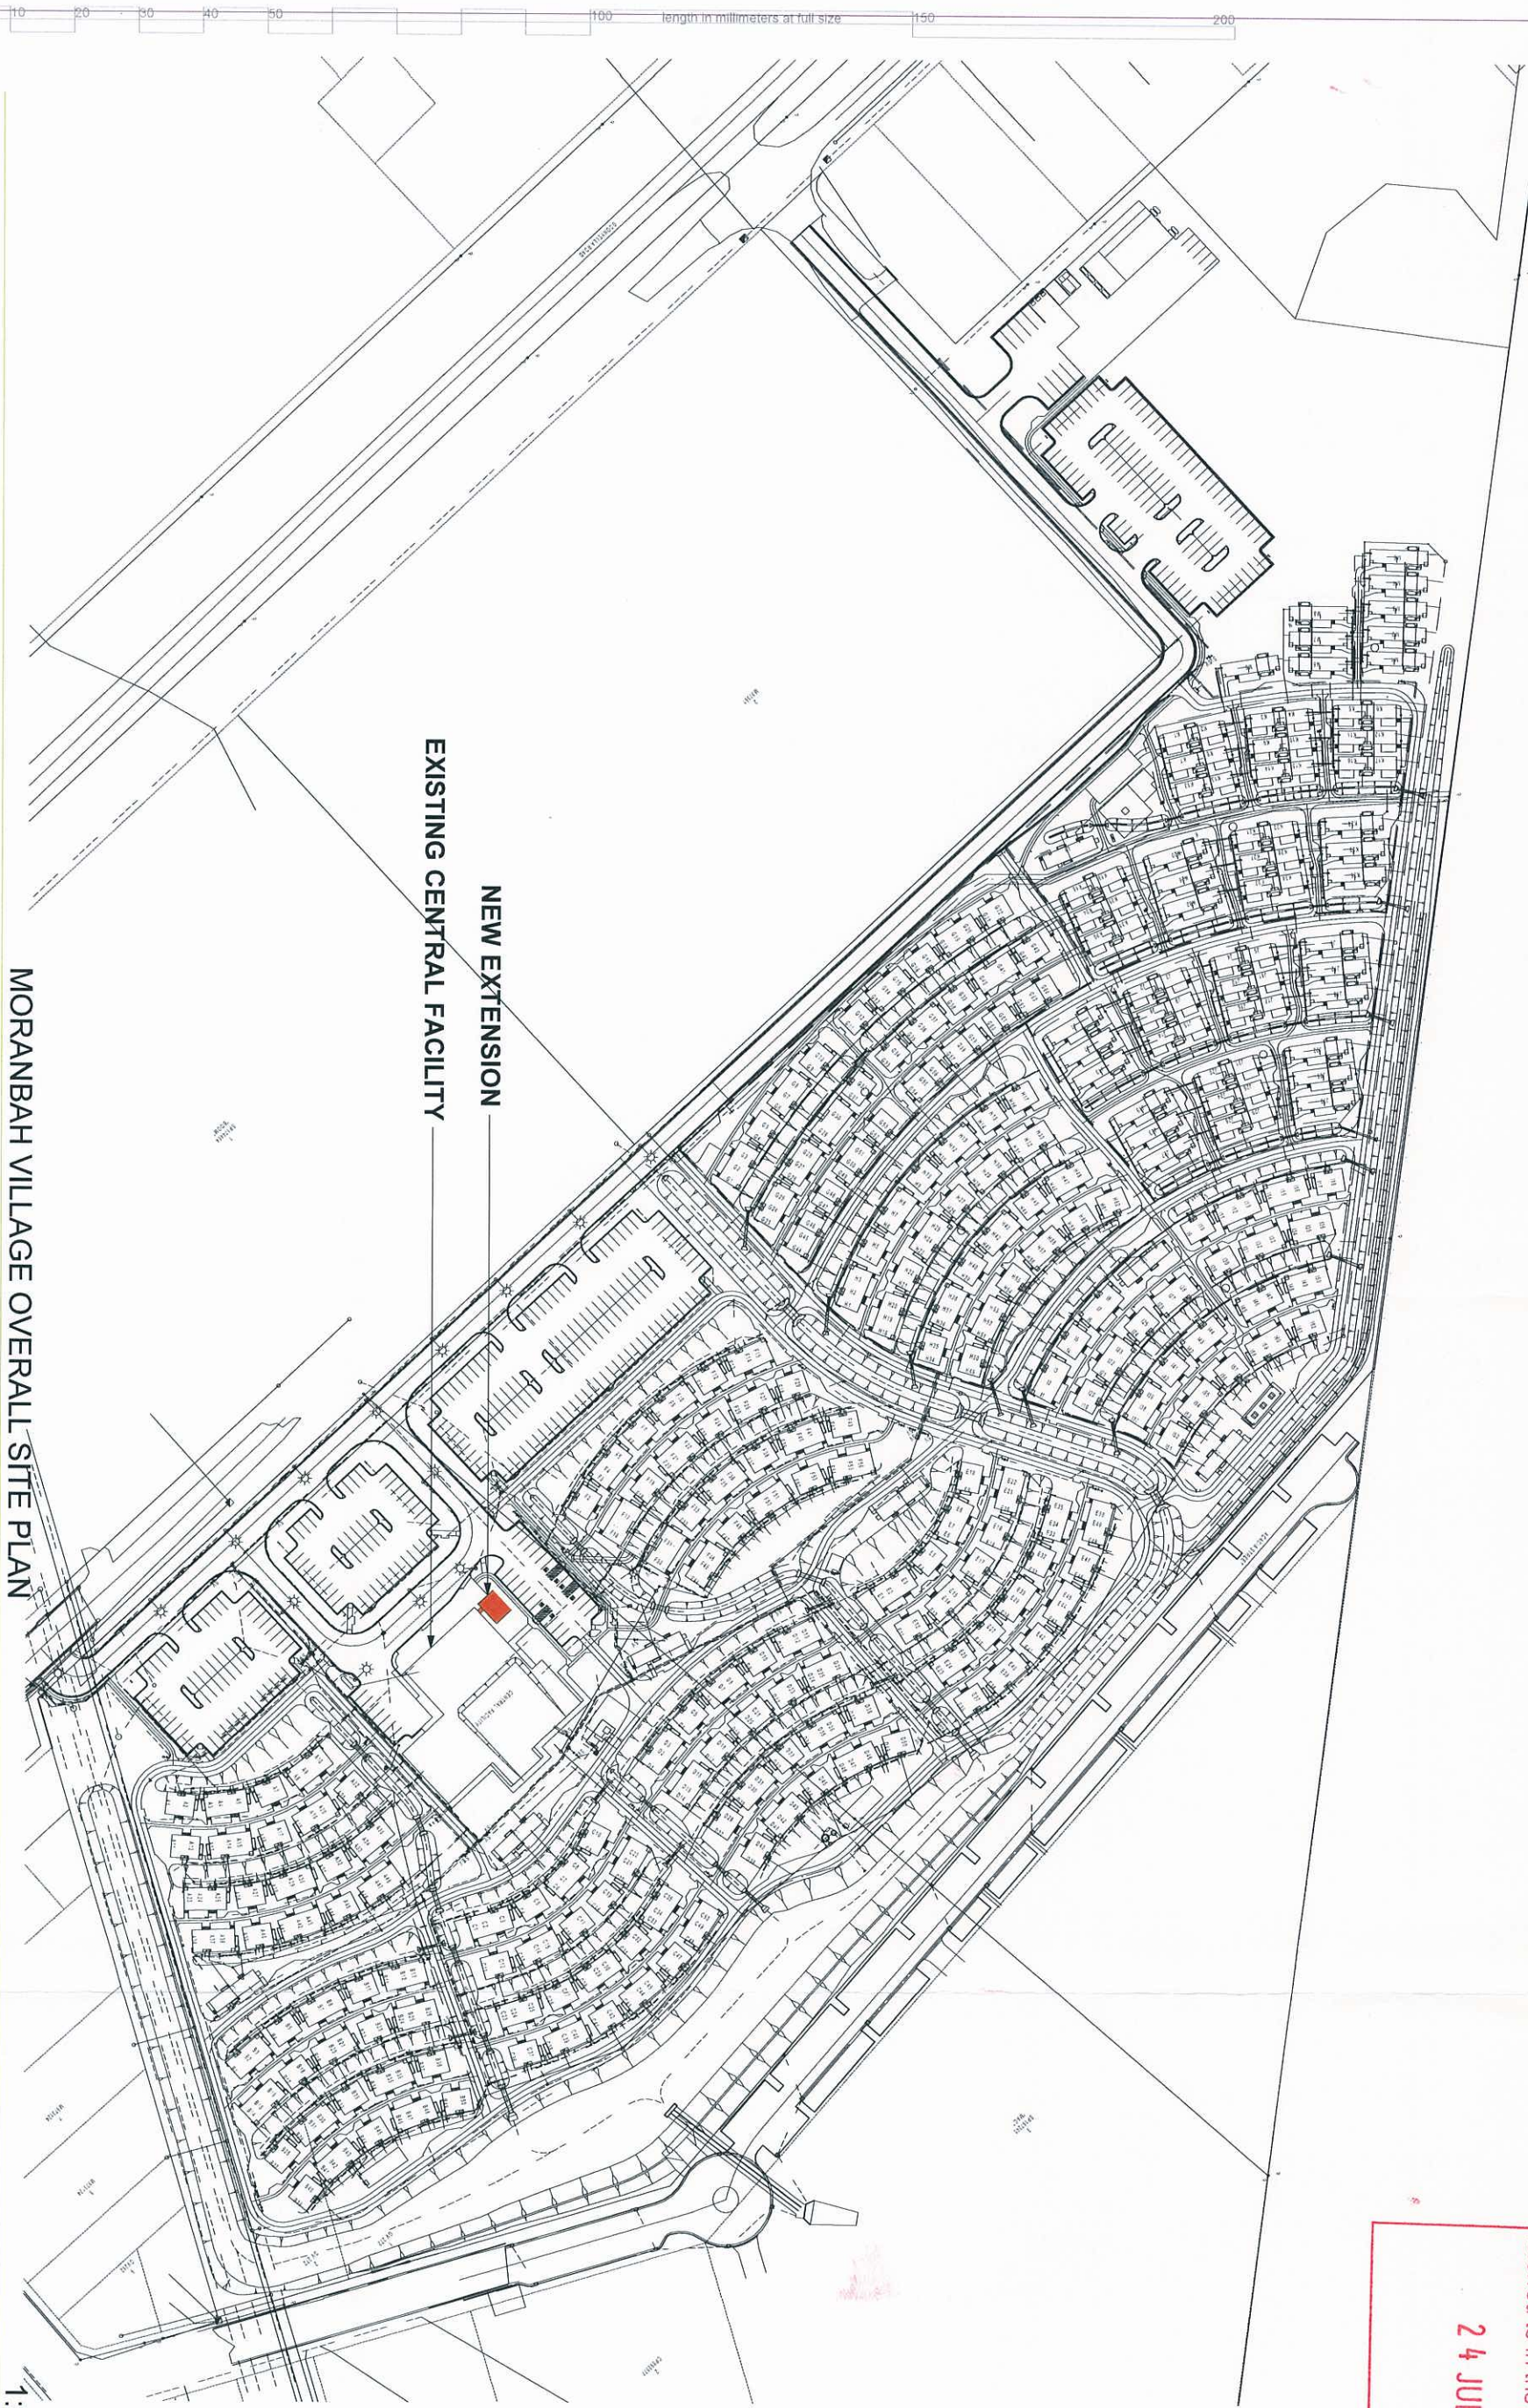

NEW EXTENSION
EXISTING CENTRAL FACILITY

MORANBAH VILLAGE OVERALL SITE PLAN

1:2000


Moranbah SPV Central Facility

Belyando Avenue
MORANBAH QLD 4744



P.F. Brammer Pty Ltd. Architects accept no responsibility for the usability, completeness or accuracy of data transmitted electronically. When necessary request a hard copy for verification. Use typed dimensions, and where necessary, only on site.

These drawings and designs and the copyright thereof are the property of P.F. Brammer Pty Ltd. Architects and must not be used, modified or copied without the written permission of P.F. Brammer Pty Ltd. Architects. A.C.N. 105 897 505

 

P F Brammer Pty Ltd
ARCHITECTS
20 East Street Townsville, QLD 4550
Ph (07) 4832 7000
Fax (07) 4832 5782
Mob 0413 700130
e-mail pf@pf.com.au

Project
Central Facility
Extension




date	27-03-2013	scale	as shown at A3
Project number	1304	drawn	as shown at A3
checked	1/1	verified	1/1
approved	1/1	sheet	of
drawn by	1001	revision	B

PLANS AND DOCUMENTS
referred to in the PDA APPROVAL

24 JUL 2013

MEDQ

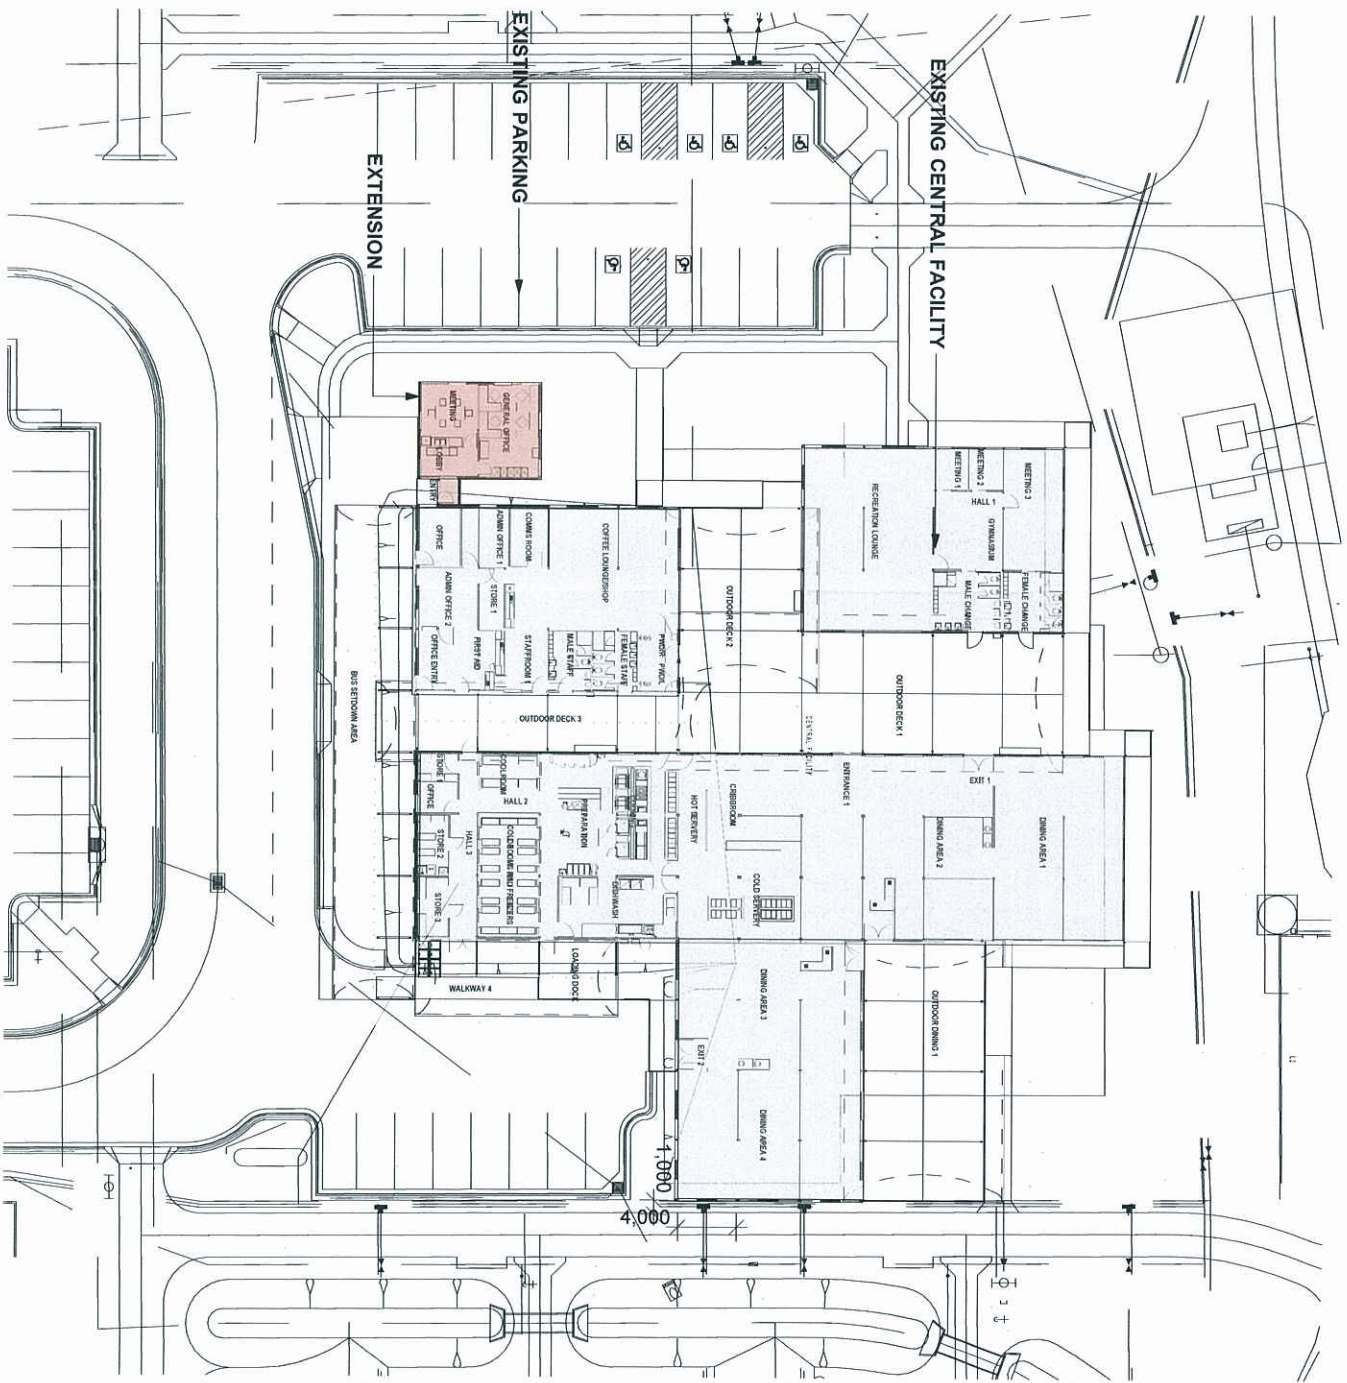

CENTRAL FACILITY WITH EXTENSION

1:500

revision	date	description	drawn	checked
A	27-03-13	Development Application	pfb	pfb
B	03-04-13	Development App revised size	pfb	pfb


Moranbah SPV Central Facility

Belyando Avenue
MORANBAH QLD 4744



P.F. Brammer Pty Ltd Architects accept no responsibility for the accuracy, completeness or accuracy of data transferred electronically. When necessary request a hard copy for verification. Use of signed dimensions and where necessary verify on site.

Copyright
These drawings and designs and the copyright thereof is the property of P.F. Brammer Pty Ltd Architects and must not be used, altered or copied without the written permission of P.F. Brammer Pty Ltd Architects. A/C11 005 987 050

 

P F Brammer Pty Ltd
ARCHITECTS


20 East Street Townsville QLD 4550
Ph (07) 4832 7000
Fax (07) 4832 5782
Mob 0418 700130
email pfb@a1.com.au

Project	date	scale	as shown at A3
Central Facility Extension	27-03-2013	drawn	pfb
drawing	North	checked	///
		verified	///
		approved	///
		sheet	of
project number	1304	drawing number	1009
revision	B	revision	B

PLANS AND DOCUMENTS
referred to in the PDA APPROVAL

2 4 JUL 2013

MEDQ

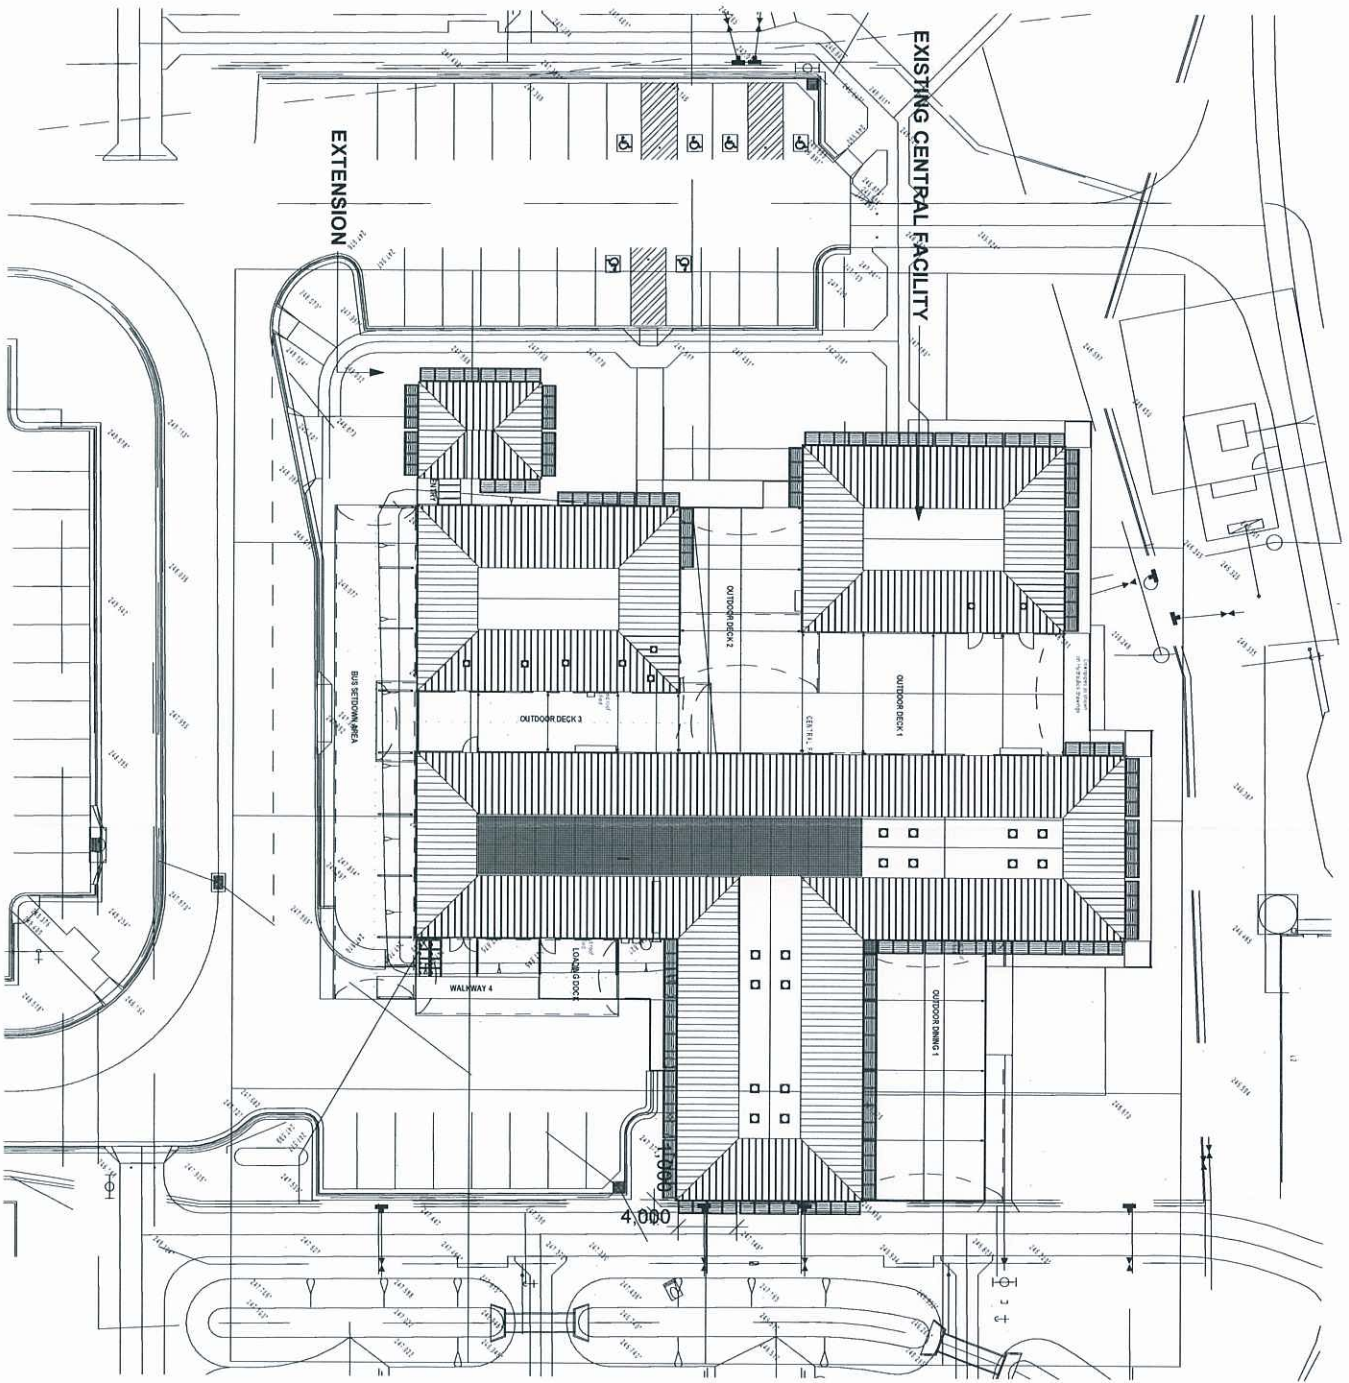

ROOF PLAN

1:500

revision	date	description	drawn	checked
A	27-03-13	Development Application	pfb	pfb
B	03-04-13	Development App revised size	pfb	pfb


Moranbah SPV Central Facility

Belyando Avenue
MORANBAH QLD 4744



P F Brammer Pty Ltd Architects accept no responsibility for the usability, completeness or accuracy of data transmitted electronically. When necessary request a hard copy for verification. Use of signed dimensions and where necessary verify on site.

© Copyright
These drawings and designs and the copyright thereof is the property of P F Brammer Pty Ltd Architects and must not be used, altered or copied without the written permission of P F Brammer Pty Ltd Architects A/CN 100 997 999

 


P F Brammer Pty Ltd
ARCHITECTS
20 East Street, Townsville QLD 4550
Ph: (07) 4632 7000
Fax: (07) 4632 5782
Mob: 0418 700130
email: pfb@1.com.au

Project
Central Facility
Extension



date	27-03-2013	scale	as shown at A3
project number	1304	drawn	pfb
checked	/ /	verified	/ /
approved	/ /	sheet	of
drawn	1010	revision	B

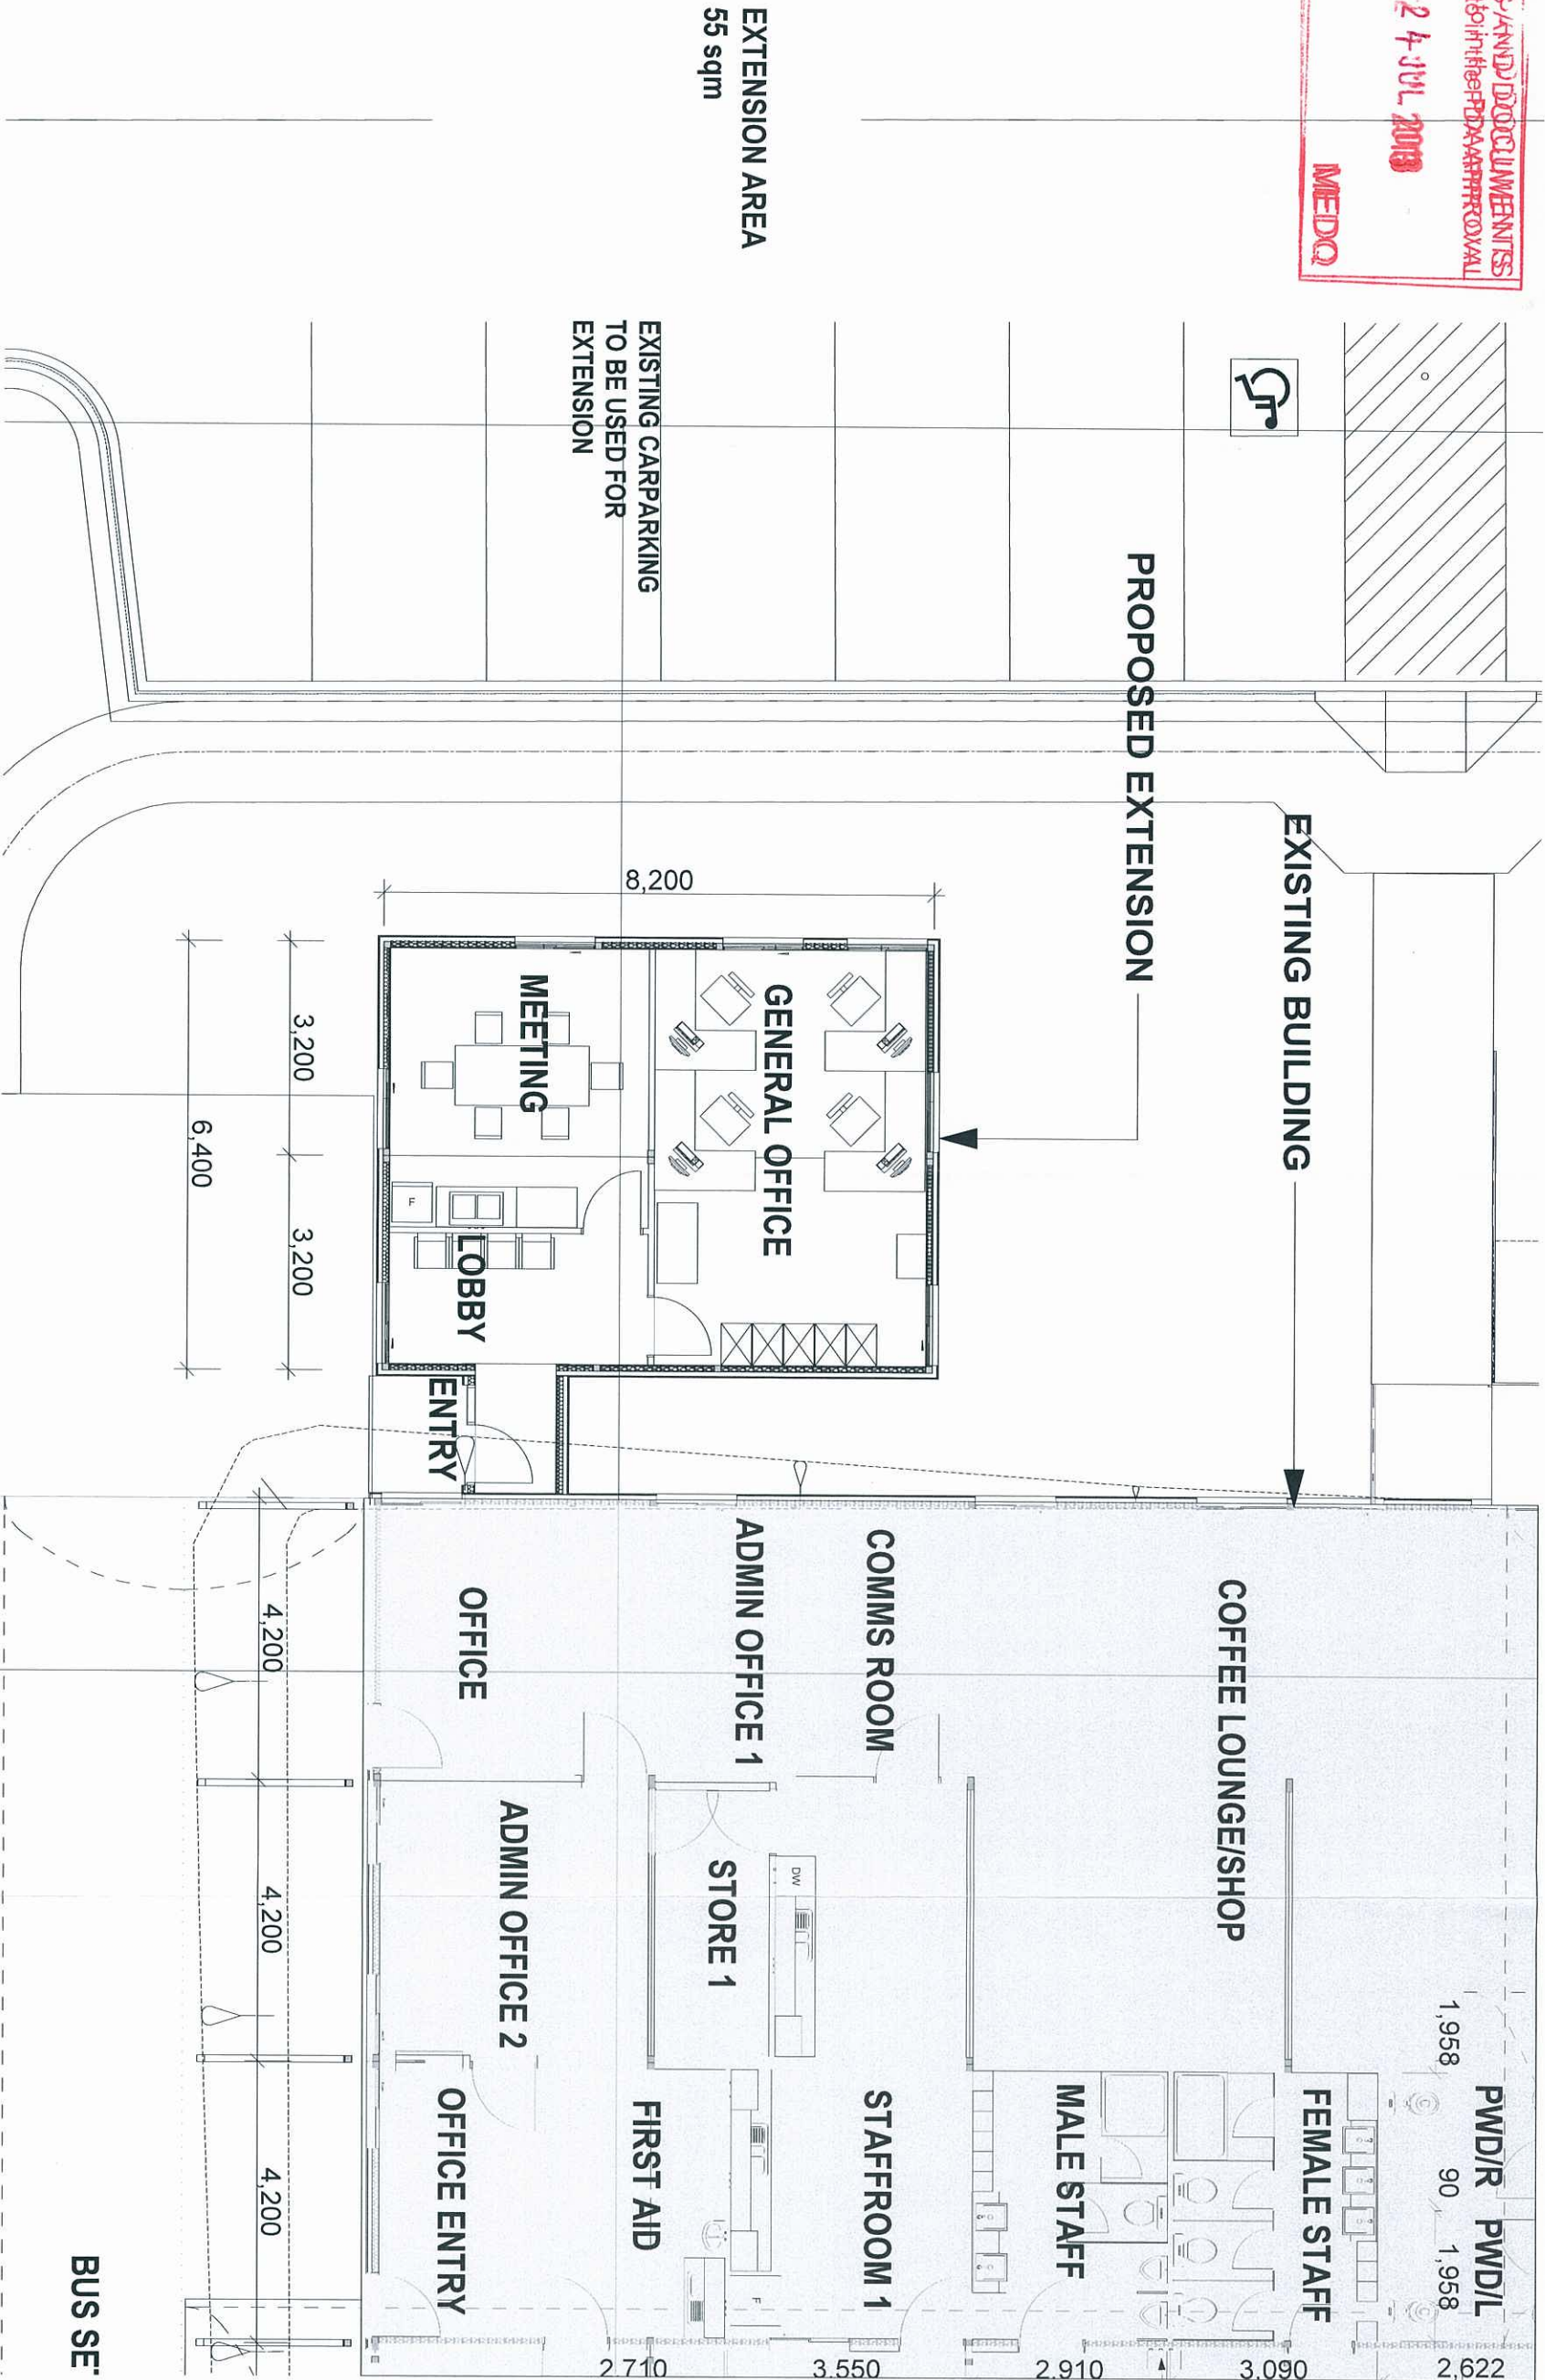

EXTENSION FLOOR PLAN

1:100

Moranbah SPV Central Facility

Belyando Avenue
MORANBAH QLD 4744



P.F. Brammer Pty Ltd Architects accept no responsibility for the usability, completeness or accuracy of data transferred electronically. When necessary request a hard copy for verification. Use of spread dimensions and where necessary verify on site.


These drawings and notes and the copyright thereof is the property of P.F. Brammer Pty Ltd Architects and must not be used, copied or copied without the written permission of P.F. Brammer Pty Ltd Architects A.C.N. 100 587 036

P F Brammer Pty Ltd
ARCHITECTS
20 East Street Townsville QLD 4750
Ph: (07) 4832 7000
Fax: (07) 4832 5782
Mob: 0418 700130
email: pfb@1.com.au

Project
Central Facility
Extension
drawing


date	27-03-2013	scale	as shown at A3
North	N	drawn	pfb
checked	1/1	verified	1/1
approved	1/1	sheet	of
project number	1304	drawing number	1008
revision	B		

PLANS AND DOCUMENTS
referred to in the PDA APPROVAL
24 JUL 2013
MEDQ

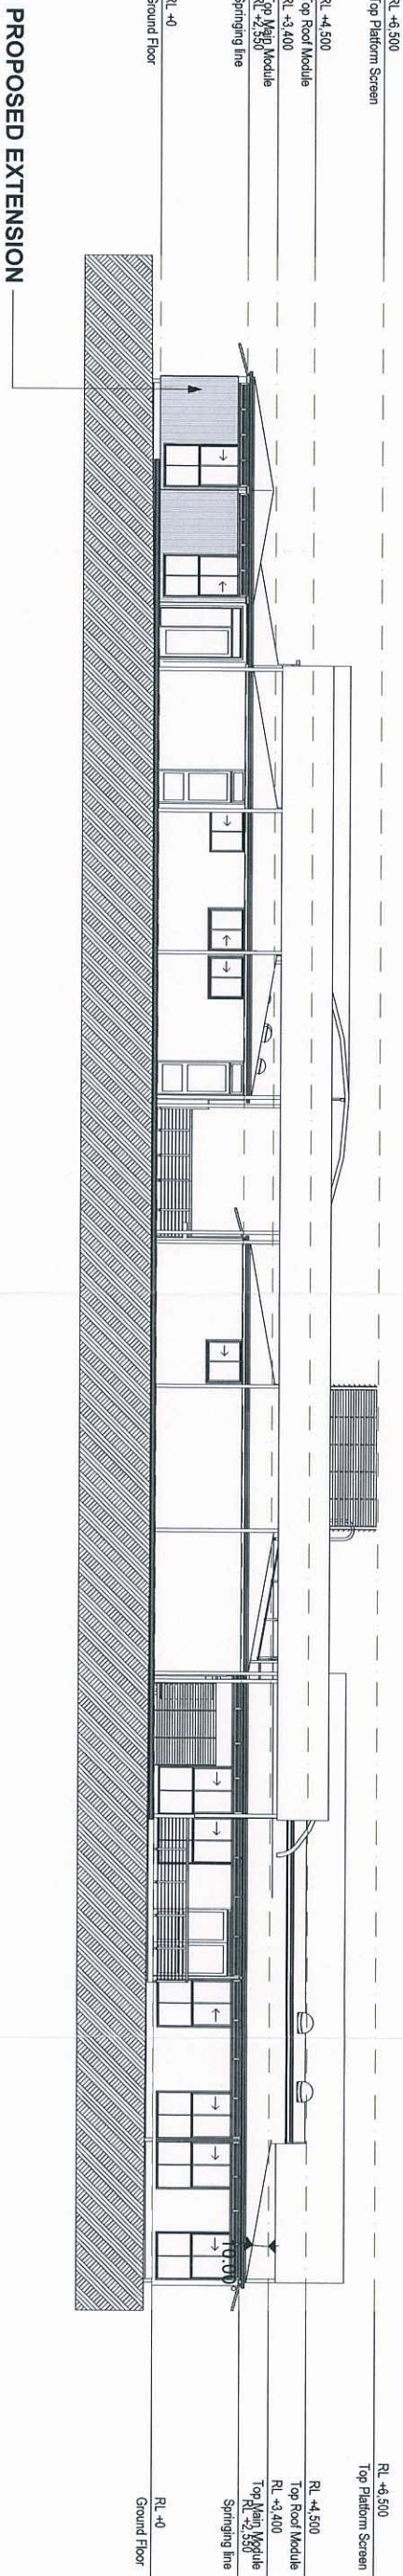

South West Elevation

1:200

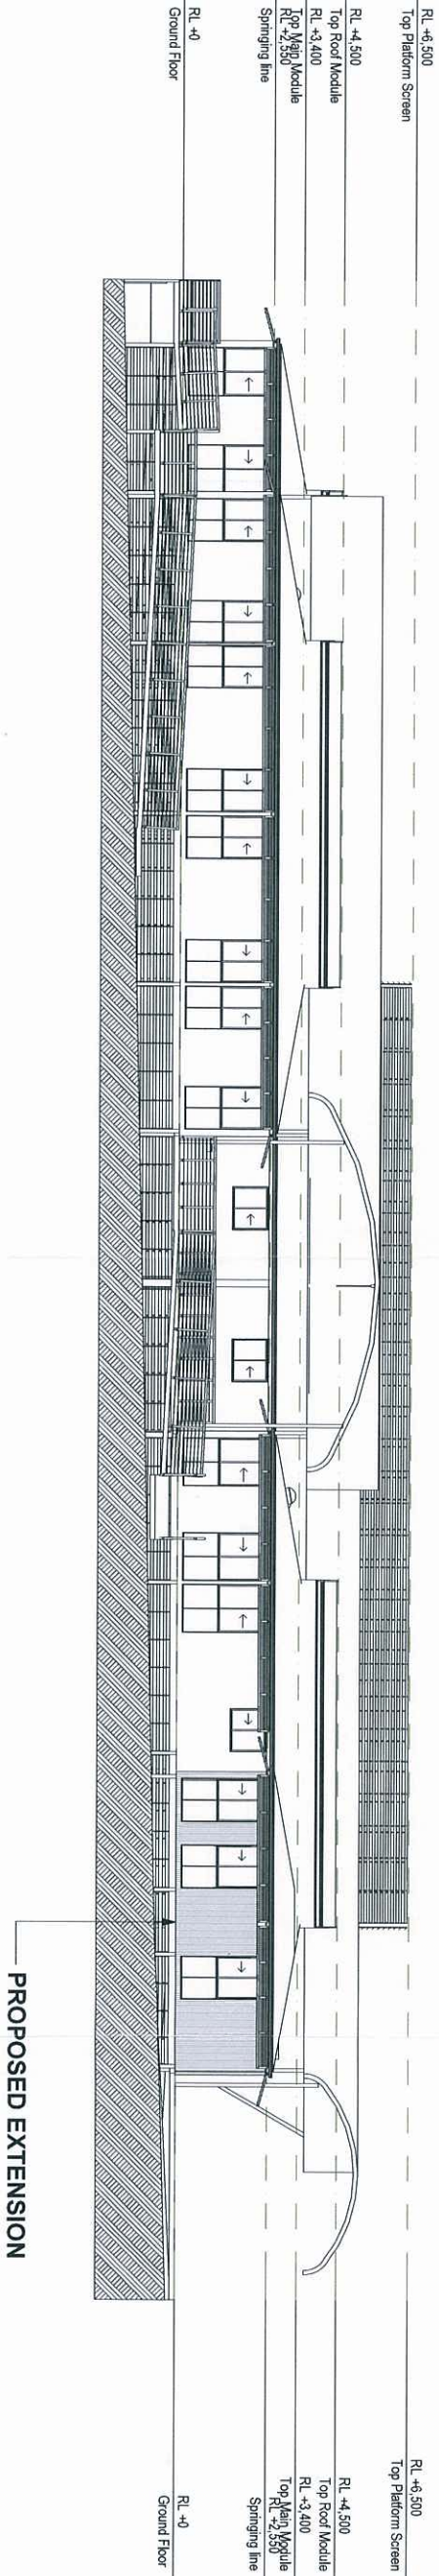

North West Elevation

1:200

revision		date	details	initialed	checked
A		27-03-13	Development Application	pfb	pfb
B		03-04-13	Development App revised size	pfb	pfb

Morانباه SPV Central Facility

Belyando Avenue

MORANBAH QLD 4744

BMA

BHP Billiton Mitsubishi Alliance

P F Brammer Pty Ltd Architects accept no responsibility for the usability, completeness or accuracy of data transferred electronically. When necessary request a hard copy for verification. Use signed dimensions and where necessary verify on site.

These drawings and designs and the copyright thereof is the property of P F Brammer Pty Ltd Architects and must not be used, altered or copied without the written permission of P F Brammer Pty Ltd Architects. A.C.T.1 005 997 106

Project

Central Facility

Extension

date

27-03-2013

scale

as shown at A3

drawn

pfb

checked

///

verified

///

approved

///

sheet

3004

of

3004

revision

B

PLANS AND DOCUMENTS
referred to in the PDA APPROVAL

24 JUL 2013

MEDQ

PLANS AND DOCUMENTS
referred to in the PDA APPROVAL

24 JUL 2013

MEDQ

PLANS AND DOCUMENTS
referred to in the PDA APPROVAL

24 JUL 2013

MEDQ



PERSPECTIVE VIEW

revision	date	details	initials	checked
A	27-03-13	Development Application	pfb	pfb
B	03-04-13	Development App revised size	pfb	pfb

Moranbah SPV Central Facility

	100	length in millimeters at full size	150
--	-----	------------------------------------	-----

Belyando Avenue
MORANBAH QLD 4744

Moranbah

Belyando Avenue
MORANBAH QLD

100 length in mm


Moranbah SPY

Belyando Avenue

MORANBAH QLD 4744



These drawings and designs and the copyright thereof is the property of P.F. Branner Pty Ltd. Abstracts and must not be used related or copied without the written permission of P.F. Branner Pty Ltd. Abstracts. P. 011 000 927 ext. 2

 

P F Brammer Pty Ltd
ARCHITECTS
20 East Street Toowoomba Qld 3350
Ph (07) 4632 7000
Fax (07) 4632 5792
Mob 0418 700130
e-mail pfb@1.com.au

project Central Facility Extension



date	27-03-2013	scale	as shown at A3
			
product number	1304	drawing number	1011
drawn	pfb	checked	1 /
verified	1 /	approved	1 /
sheet of			
revision		B	

1011 B