

Town Planning

General Notes
This drawing is Copyright © Any design or drawing is not to be reproduced, either in whole or part, without written permission by Kevin Hayes Architects Pty. Ltd.
Confirm all dimensions on site.
Do not scale of drawings.
All levels are approximate only and are subject to confirmation by licensed surveyor.
All workmanship, materials and construction to comply with the Queensland Building Act 1975-2008 and The Building Code of Australia 2009.
Work to be carried out in a neat and appropriate manner.
Where ambiguities or discrepancies exist, Kevin Hayes Architects Pty. Ltd. shall be contacted for clarification.

23/07/10 A TP Stinson
Date No. Details
Checked
FA
ARCHITECTS PTY LTD

**KEY IN
HAYES**
ARCHITECTS PTY LTD


**ARCHITECTS
TOWN PLANNERS
INTERIOR DESIGNERS**
4/6 BERWICK STREET
FORTITUDE VALLEY QLD 4006
PO BOX 2680 FORTITUDE VALLEY
BC QLD 4006 BRISBANE AUSTRALIA
P + 61 7 3 852 3190
F + 61 7 3 852 3193
E kharich@kharichitects.com
ACN 078-940-851 ABN 15-078-940 851

Client
Quiln Ltd

Project
4-6 Brookes Street & 1 Hamilton
Place
Bowen Hills QLD 4006


Drawing Title
Site Plan
Scale @ A3
1:200
Project Number
3770BRO TP02
Drawn:
SS, JFC, EA
Drawing Number
A
Checked:
Issue

Permit: 22/08/2010

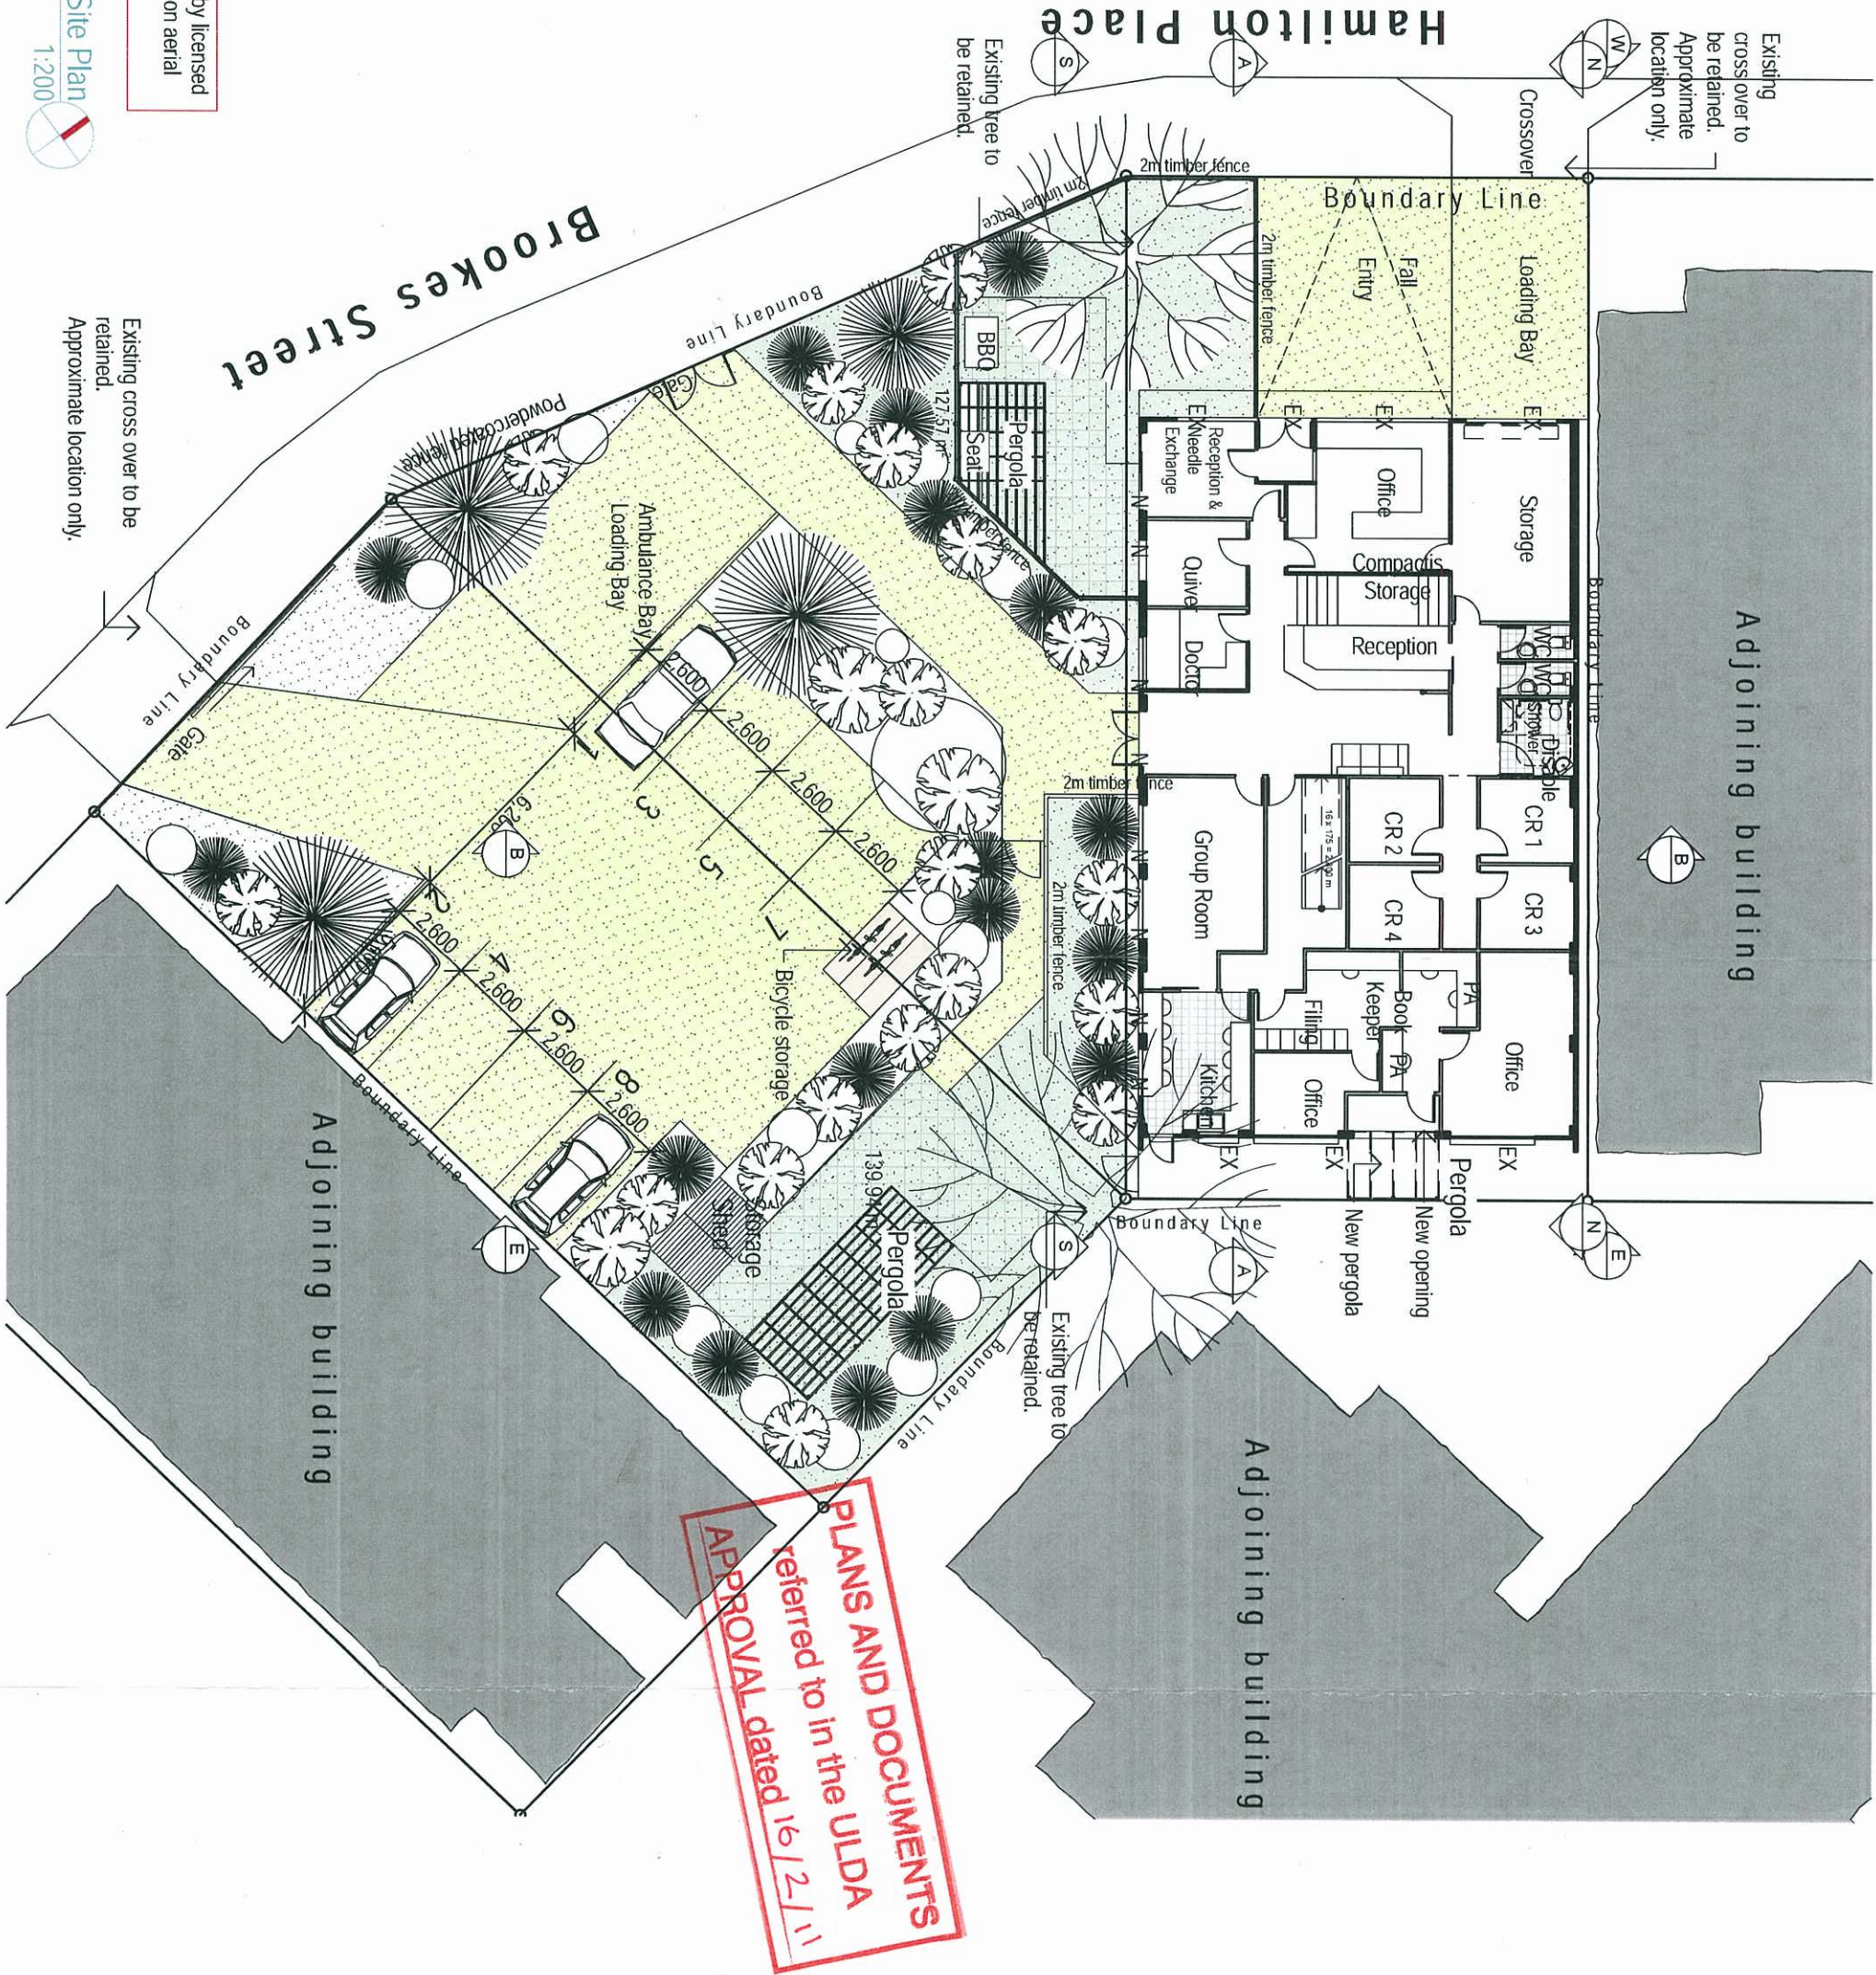


General Notes

This drawing is Copyright © Any design or drawing is not to be reproduced, either in whole or part, without written permission by Kevin Hayes Architects Pty. Ltd.
Confirm all dimensions on site.
Do not scale or drawings.
All levels are approximate only and are subject to confirmation by licensed surveyor.
All workmanship, materials and construction to comply with the Queensland Building Act 1975-2008 and The Building Code of Australia 2009.
Work to be carried out in a neat and appropriate manner.
Where ambiguities or discrepancies exist, Kevin Hayes Architects Pty. Ltd. shall be contacted for clarification.

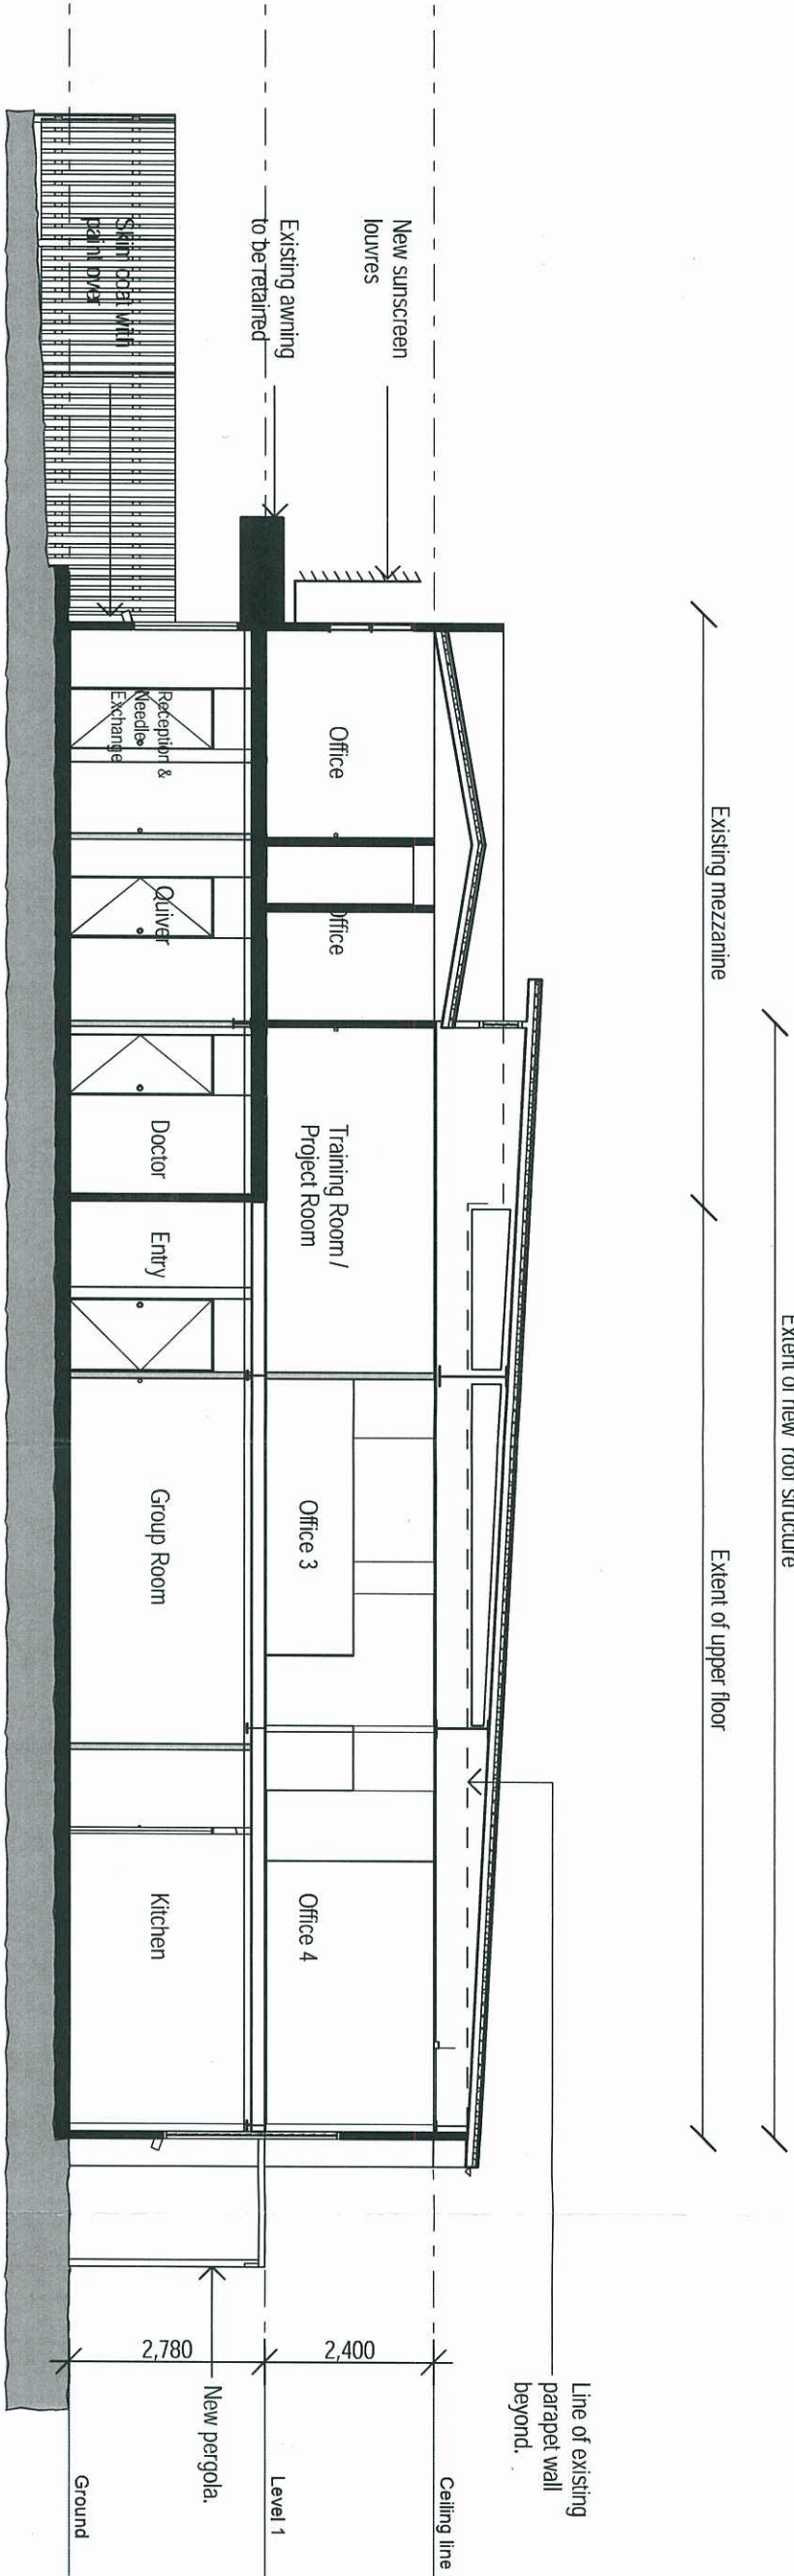

2 Section A
1:100

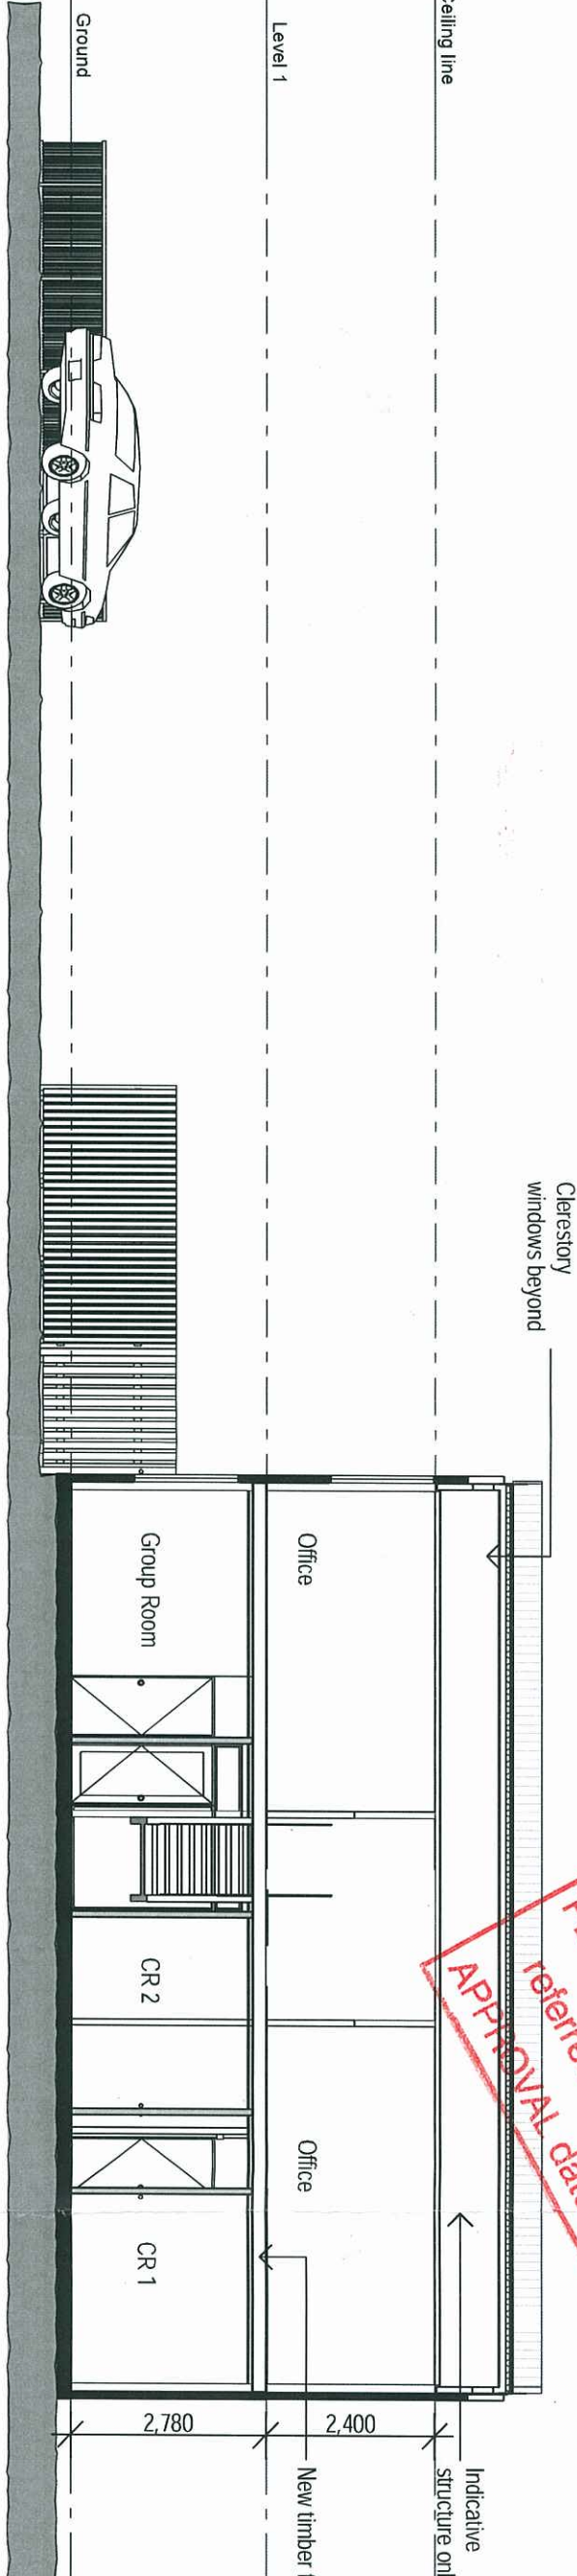

1 Section B
1:100



KEVIN HAYES
ARCHITECTS PTY LTD

ARCHITECTS
TOWN PLANNERS
INTERIOR DESIGNERS
4/6 BERWICK STREET
PO BOX 2880 FORTITUDE VALLEY
BC QLD 4006 BRISBANE AUSTRALIA
P + 61 7 3 852 3190
F + 61 7 3 852 3193
E kharich@kharichitects.com
ACN 078-940-851 ABN 15-078-940 851

Client
Quinn Ltd


Project
4-6 Brookes Street & 1 Hamilton
Place
Bowen Hills QLD 4006

Drawing Title
Sections

Scale @ A3 Drawn: Checked:
1:100 SS, JF, EC EA
Project Number Drawing Number Issue
3770BRO TP08 A


General Notes

This drawing is Copyright © Any design or drawing is not to be reproduced, either in whole or part, without written permission by Kevin Hayes Architects Pty. Ltd.
Confirm all dimensions on site.
Do not scale drawings.
All levels are approximate only and are subject to confirmation by licensed surveyor.
All workmanship, materials and construction to comply with the Queensland Building Act 1975-2008 and The Building Code of Australia 2003.
Work to be carried out in a neat and appropriate manner.
Where ambiguities or discrepancies exist, Kevin Hayes Architects Pty. Ltd. shall be contacted for clarification.

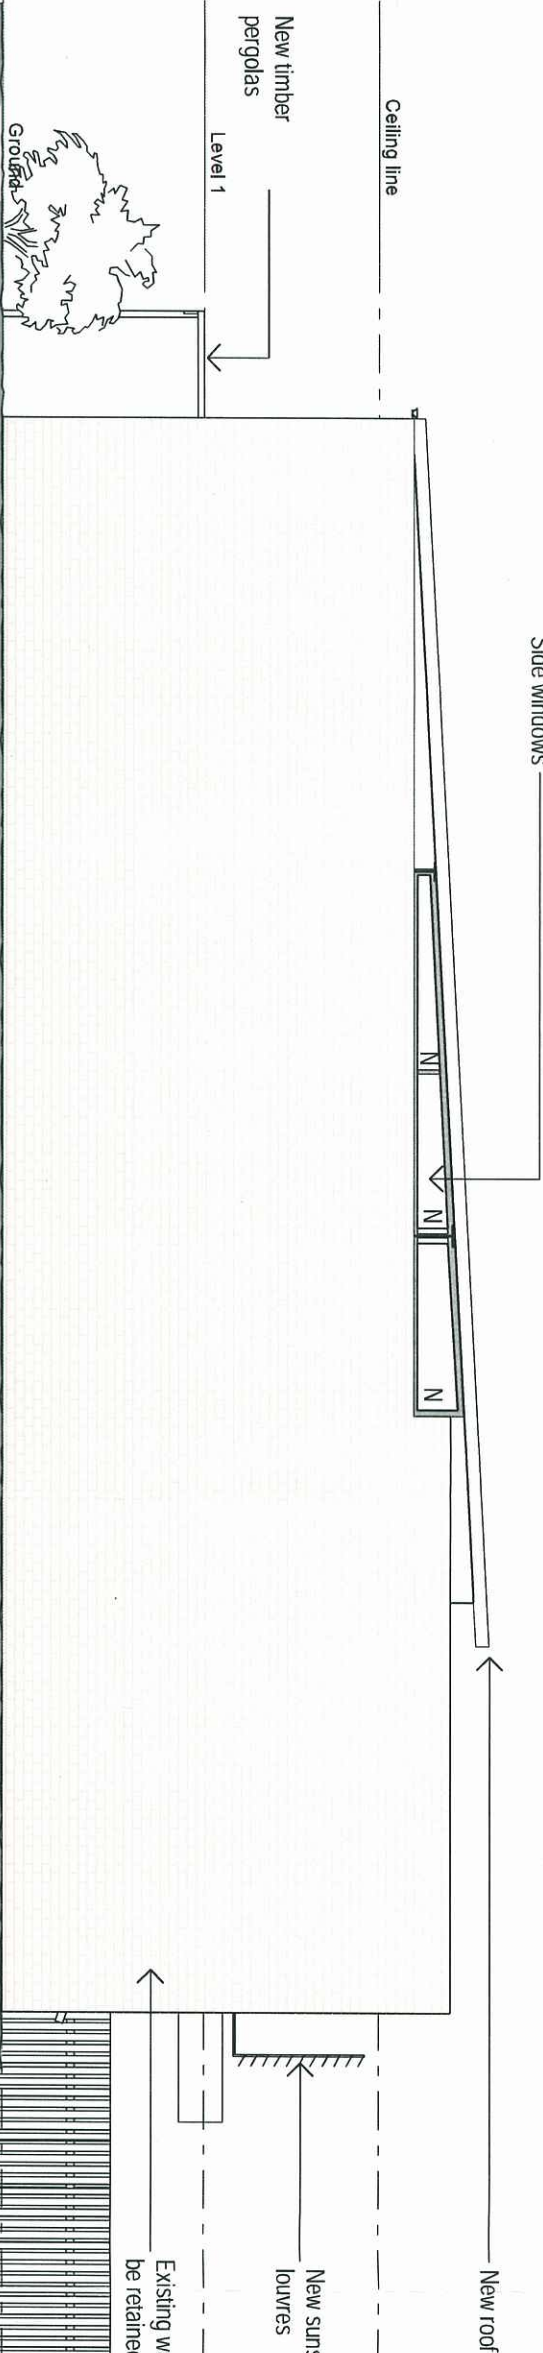


1 North Elevation
1:100

PLANS AND DOCUMENTS
referred to in the ULDA
APPROVAL dated 16/2/11

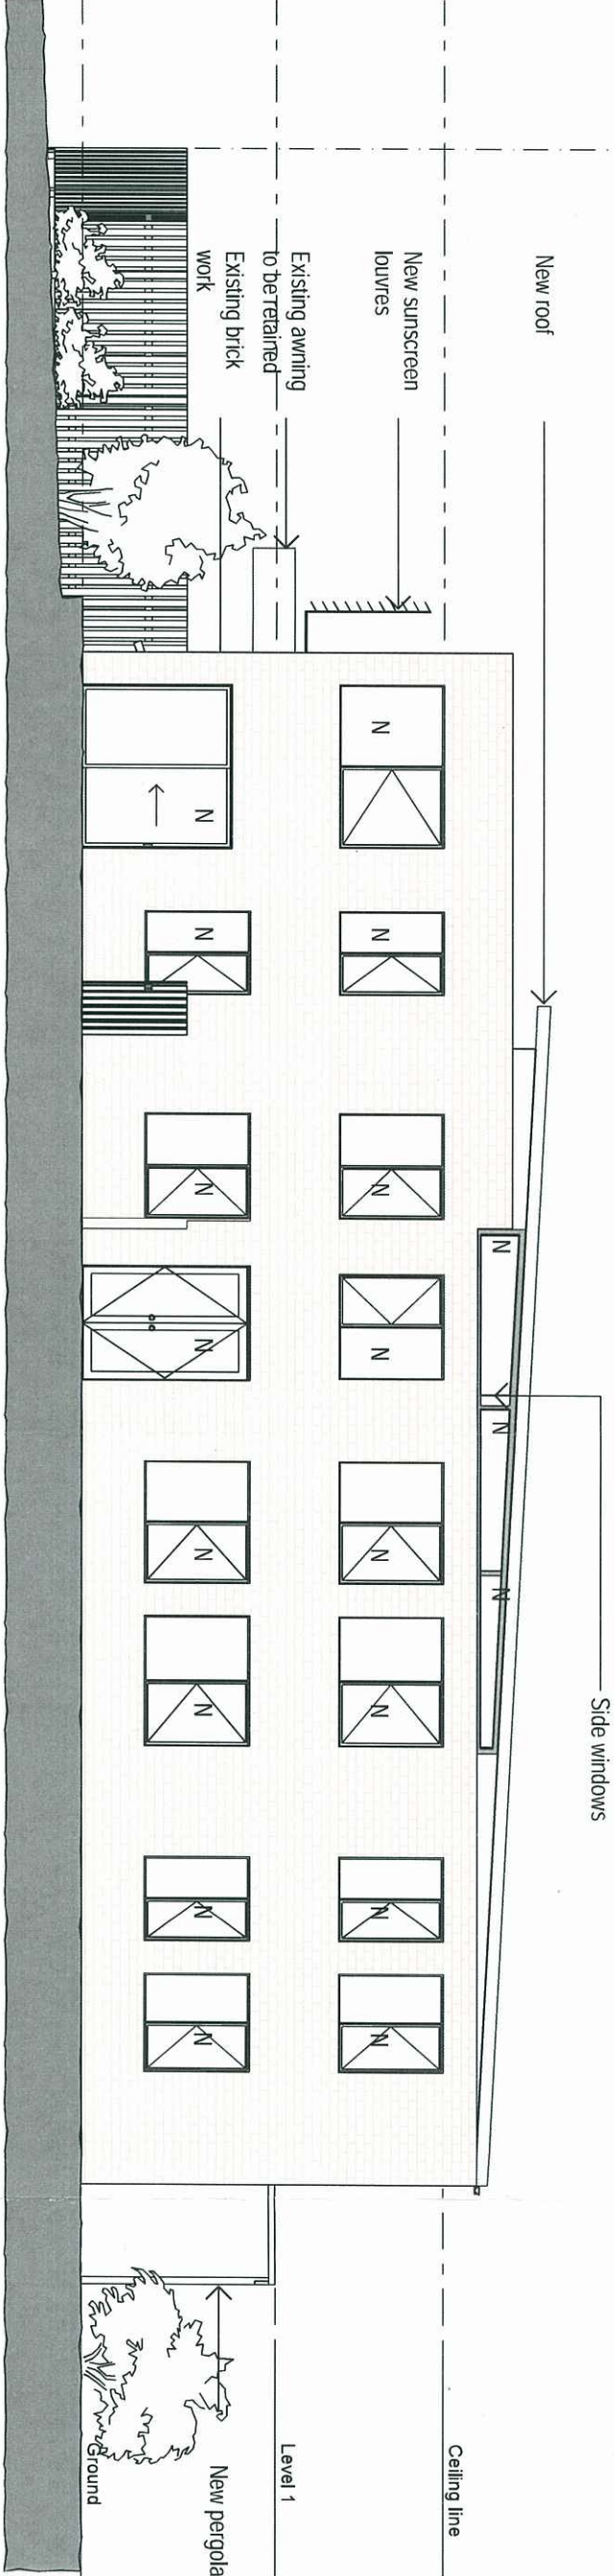

2 South Elevation
1:100

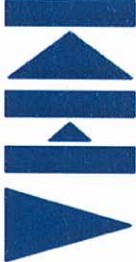

**KEVIN
HAYES**
ARCHITECTS PTY LTD

ARCHITECTS
TOWN PLANNERS
INTERIOR DESIGNERS

46 BERRICK STREET
FORTITUDE VALLEY QLD 4006
PO BOX 2680 FORTITUDE VALLEY
BC QLD 4006 BRISBANE AUSTRALIA
P + 61 7 3 852 3190
F + 61 7 3 852 3193
E kharch@kharchitects.com
ACN 078-940-951 ABN 15-078-940 851

Client
Quiln Ltd

Project
4-6 Brookes Street & 1 Hamilton
Place
Bowen Hills QLD 4006

Drawing Title
North and South Elevations


Scale @ A3
1:100
Project Number
3770BRO
Drawing Number
TP06
Issue
A

Town Planning


General Notes
This drawing is Copyright © Any design or drawing is not to be reproduced, either in whole or part, without written permission by Kevin Hayes Architects Pty. Ltd.
Confirm all dimensions on site.
Do not scale off drawings.
All measurements are approximate only and are subject to confirmation by licenced surveyor.
All workmanship, materials and construction to comply with the Queensland Building Act 1975-2008 and The Building Code of Australia 2009.
Work to be carried out in a neat and appropriate manner.
Where ambiguities or discrepancies exist, Kevin Hayes Architects Pty. Ltd. shall be contacted for clarification.

PLANS AND DOCUMENTS
referred to in the ULDA
APPROVAL dated 16/2/11

1 East Elevation
1:100

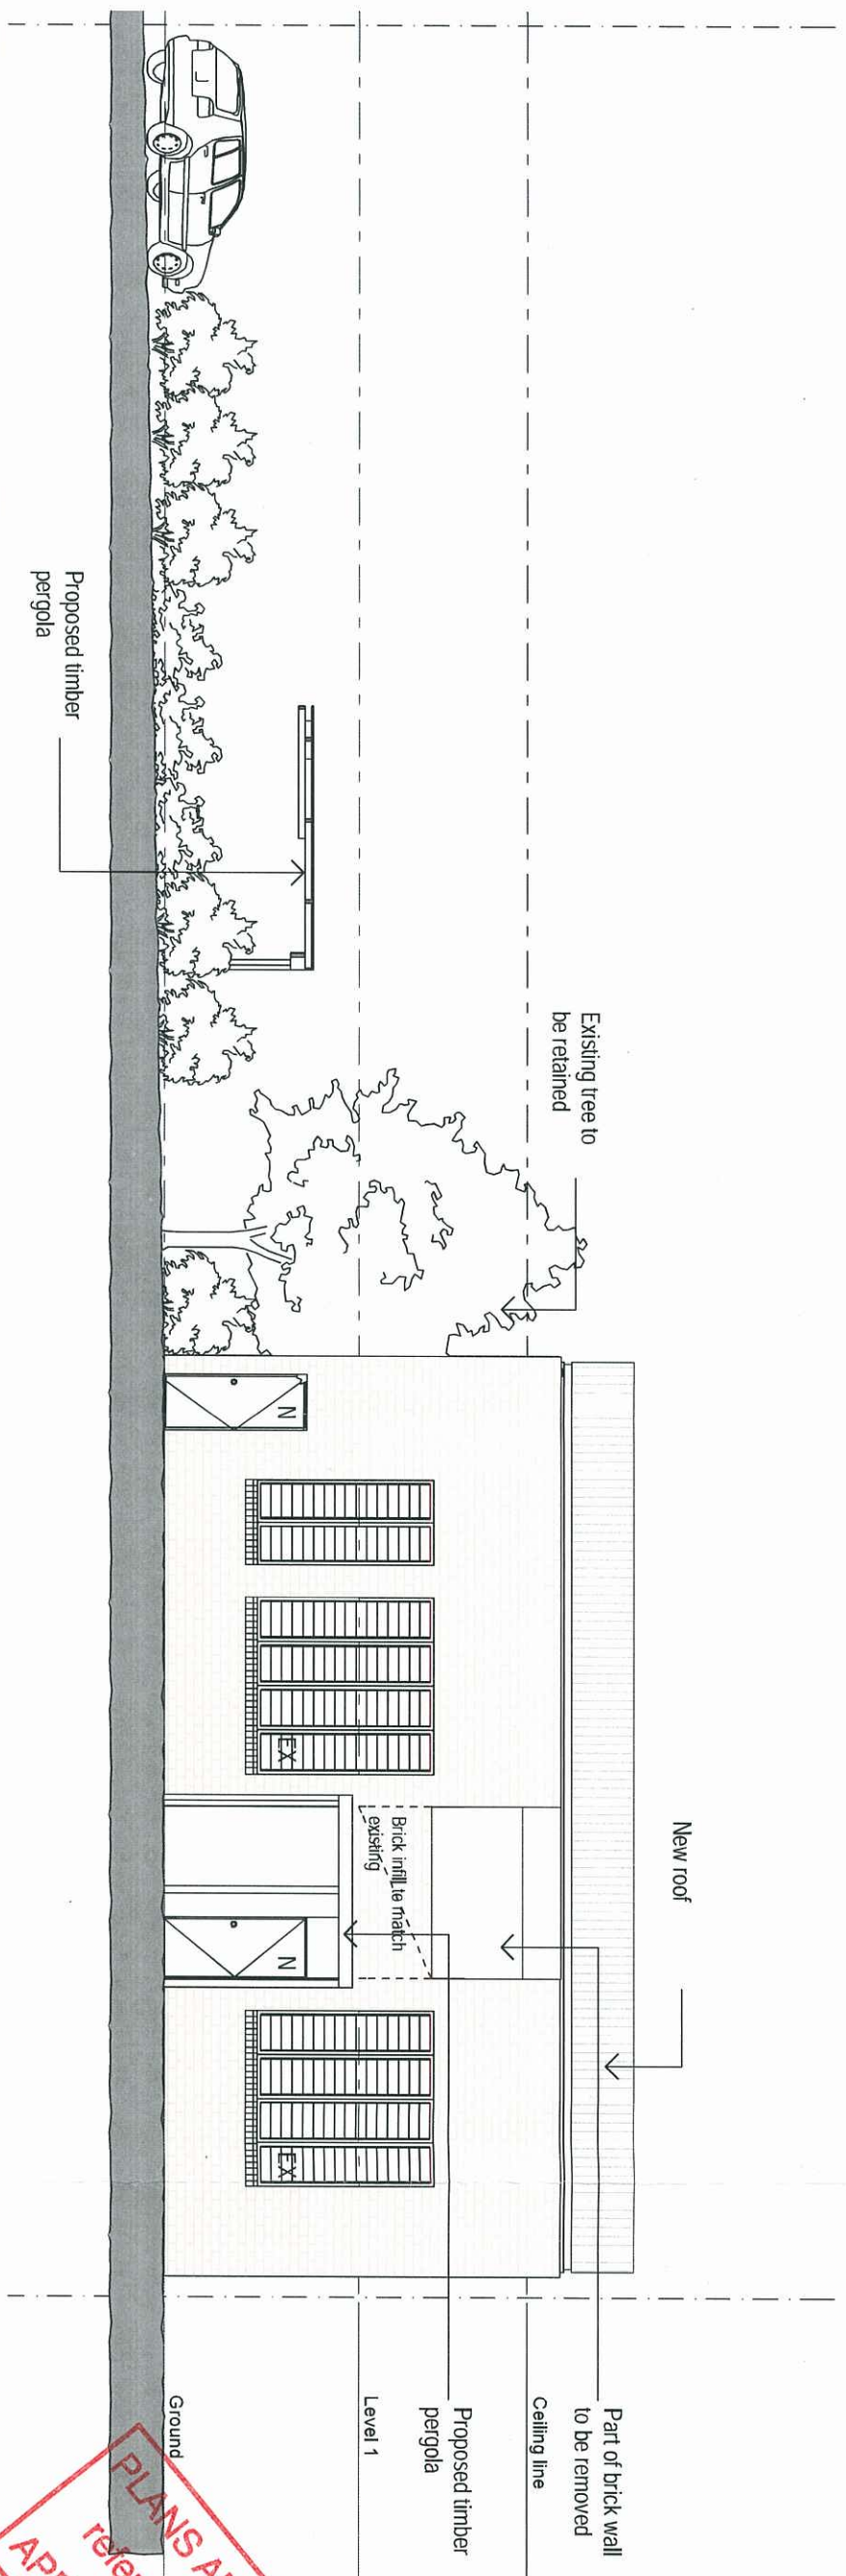

2 West Elevation
1:100

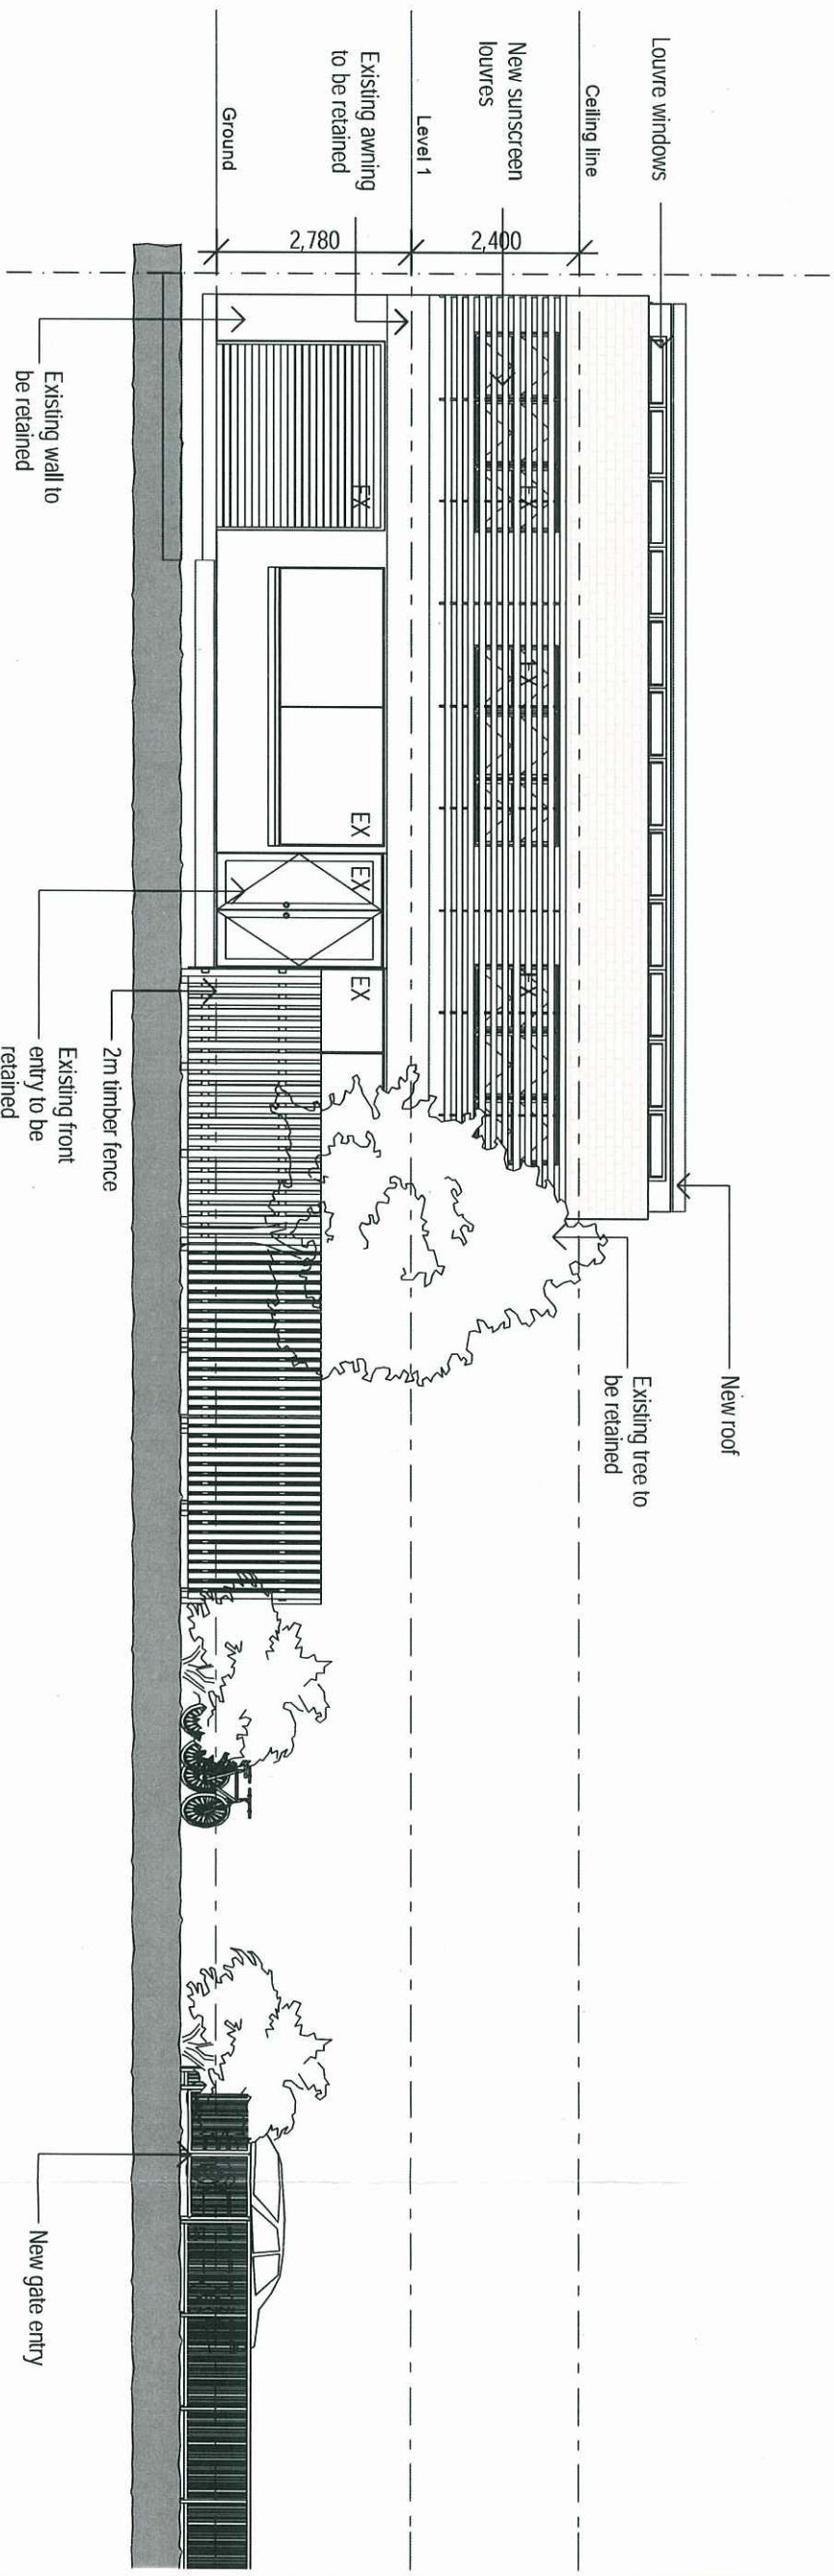

22027010 A TP Submission
Date No. Details
Checked
FA

KEVIN HAYES
ARCHITECTS PTY LTD

ARCHITECTS
TOWN PLANNERS
INTERIOR DESIGNERS
4/6 BERRICK STREET
FORTITUDE VALLEY QLD 4006
PO BOX 2880 FORTITUDE VALLEY
BC QLD 4006 BRISBANE AUSTRALIA
P +61 7 3 852 3 19 0
F +61 7 3 852 3 19 3
E kharach@khararchitects.com
ACN 078-940-951 ABN 15-078-940 851

Client
Quiln Ltd

Project
4-6 Brookes Street & 1 Hamilton
Place
Bowen Hills QLD 4006
Drawing Title
East and West Elevation

Scale @ A3
1:100
Project Number
3770BRO
Drawing Number
TP07
Drawn:
SS,TF,EC
Checked:
EA
Issue
A
Printed - 23/08/2010

General Notes

This drawing is Copyright © Any design or drawing is not to be reproduced, either in whole or part, without written permission by Kevin Hayes Architects Pty. Ltd.
Confirm all dimensions on site.
Do not scale off drawings.
All levels are approximate only and are subject to confirmation by licensed surveyors.
All workmanship materials and construction to comply with the Queensland Building Act 1975-2008 and The Building Code of Australia 2009.
Work to be carried out in a neat and appropriate manner.
Where ambiguities or discrepancies exist, Kevin Hayes Architects Pty. Ltd. shall be contacted for clarification.

PLANS AND DOCUMENTS
referred to in the ULDA
APPROVAL dated 16/2/11

Drawn by A. Spalderson
Date 16/2/11
Checked by FM
Date 16/2/11


KEVIN
HAYES
ARCHITECTS PTY LTD

ARCHITECTS
TOWN PLANNERS
INTERIOR DESIGNERS
46 BERWICK STREET
FORTITUDE VALLEY QLD 4006
PO BOX 2680 FORTITUDE VALLEY
BC QLD 4006 BRISBANE AUSTRALIA
P + 61 7 3 852 3190
F + 61 7 3 852 3193
E kharich@kharichitects.com
ACN 078-940-851 ABN 15-078-940 851

Client
Quiln Ltd

Project
4-6 Brookes Street & 1 Hamilton
Place
Bowen Hills QLD 4006
Drawing Title
Proposed roof Plan

Scale @ A3
1:100
Project Number
3770BRO
Drawing Number
TP05
Drawn by
SS.T.F.E.C. EA
Checked by
Issue
A
Periods - 23/03/2010

 

1

Proposed Roof Plan
1:100

Hamilton Place

Boundary Line

Boundary Line

Existing roof structure and corrugated sheeting to be removed

Existing parapet wall

Existing parapet wall

Clearstory
window

Existing roof to
be retained

Existing roof to
be retained

New corrugated roof

Internal box
gutter

Existing parapet wall

Side
windows

Eave gutter

Existing parapet wall

Boundary Line

General Notes
This drawing is Copyright © Any design or drawing is not to be reproduced, either in whole or part, without written permission by Kevin Hayes Architects Pty. Ltd.
Confirm all dimensions on site.
Do not scale off drawings.
All levels are approximate only and are subject to confirmation by licensed surveyor.
All workmanship, materials and construction to comply with the Queensland Building Act 1975-2008 and The Building Code of Australia 2009.
Work to be carried out in a neat and appropriate manner.
Where ambiguities or discrepancies exist, Kevin Hayes Architects Pty. Ltd. shall be entitled for clarification.


PLANS AND DOCUMENTS
referred to in the ULDA
APPROVAL dated 16/2/11

23/07/10 A TP/Slmson FA
Date No. Details Checked

KEVIN HAYES
ARCHITECTS PTY LTD
ARCHITECTS
TOWN PLANNERS
INTERIOR DESIGNERS
46, BERRICK STREET
FORTITUDE VALLEY QLD 4006
PO BOX 2680 FORTITUDE VALLEY
BC QLD 4006 BRISBANE AUSTRALIA
P + 61 7 3 852 3190
F + 61 7 3 852 3193
E kharich@kharichitects.com
ACN 078-940-851 ABN 15-078-940 851

Client
Quinn Ltd
Project
4-6 Brookes Street & 1 Hamilton
Place
Bowen Hills QLD 4006
Drawing Title
Proposed Ground Floor Plan

Scale @ A3 Drawn: Checked:
1:100 SS, JF, EC, EA
Project Number Drawing Number Issue
3770BRO TP03 A
Printed: 23/08/2010

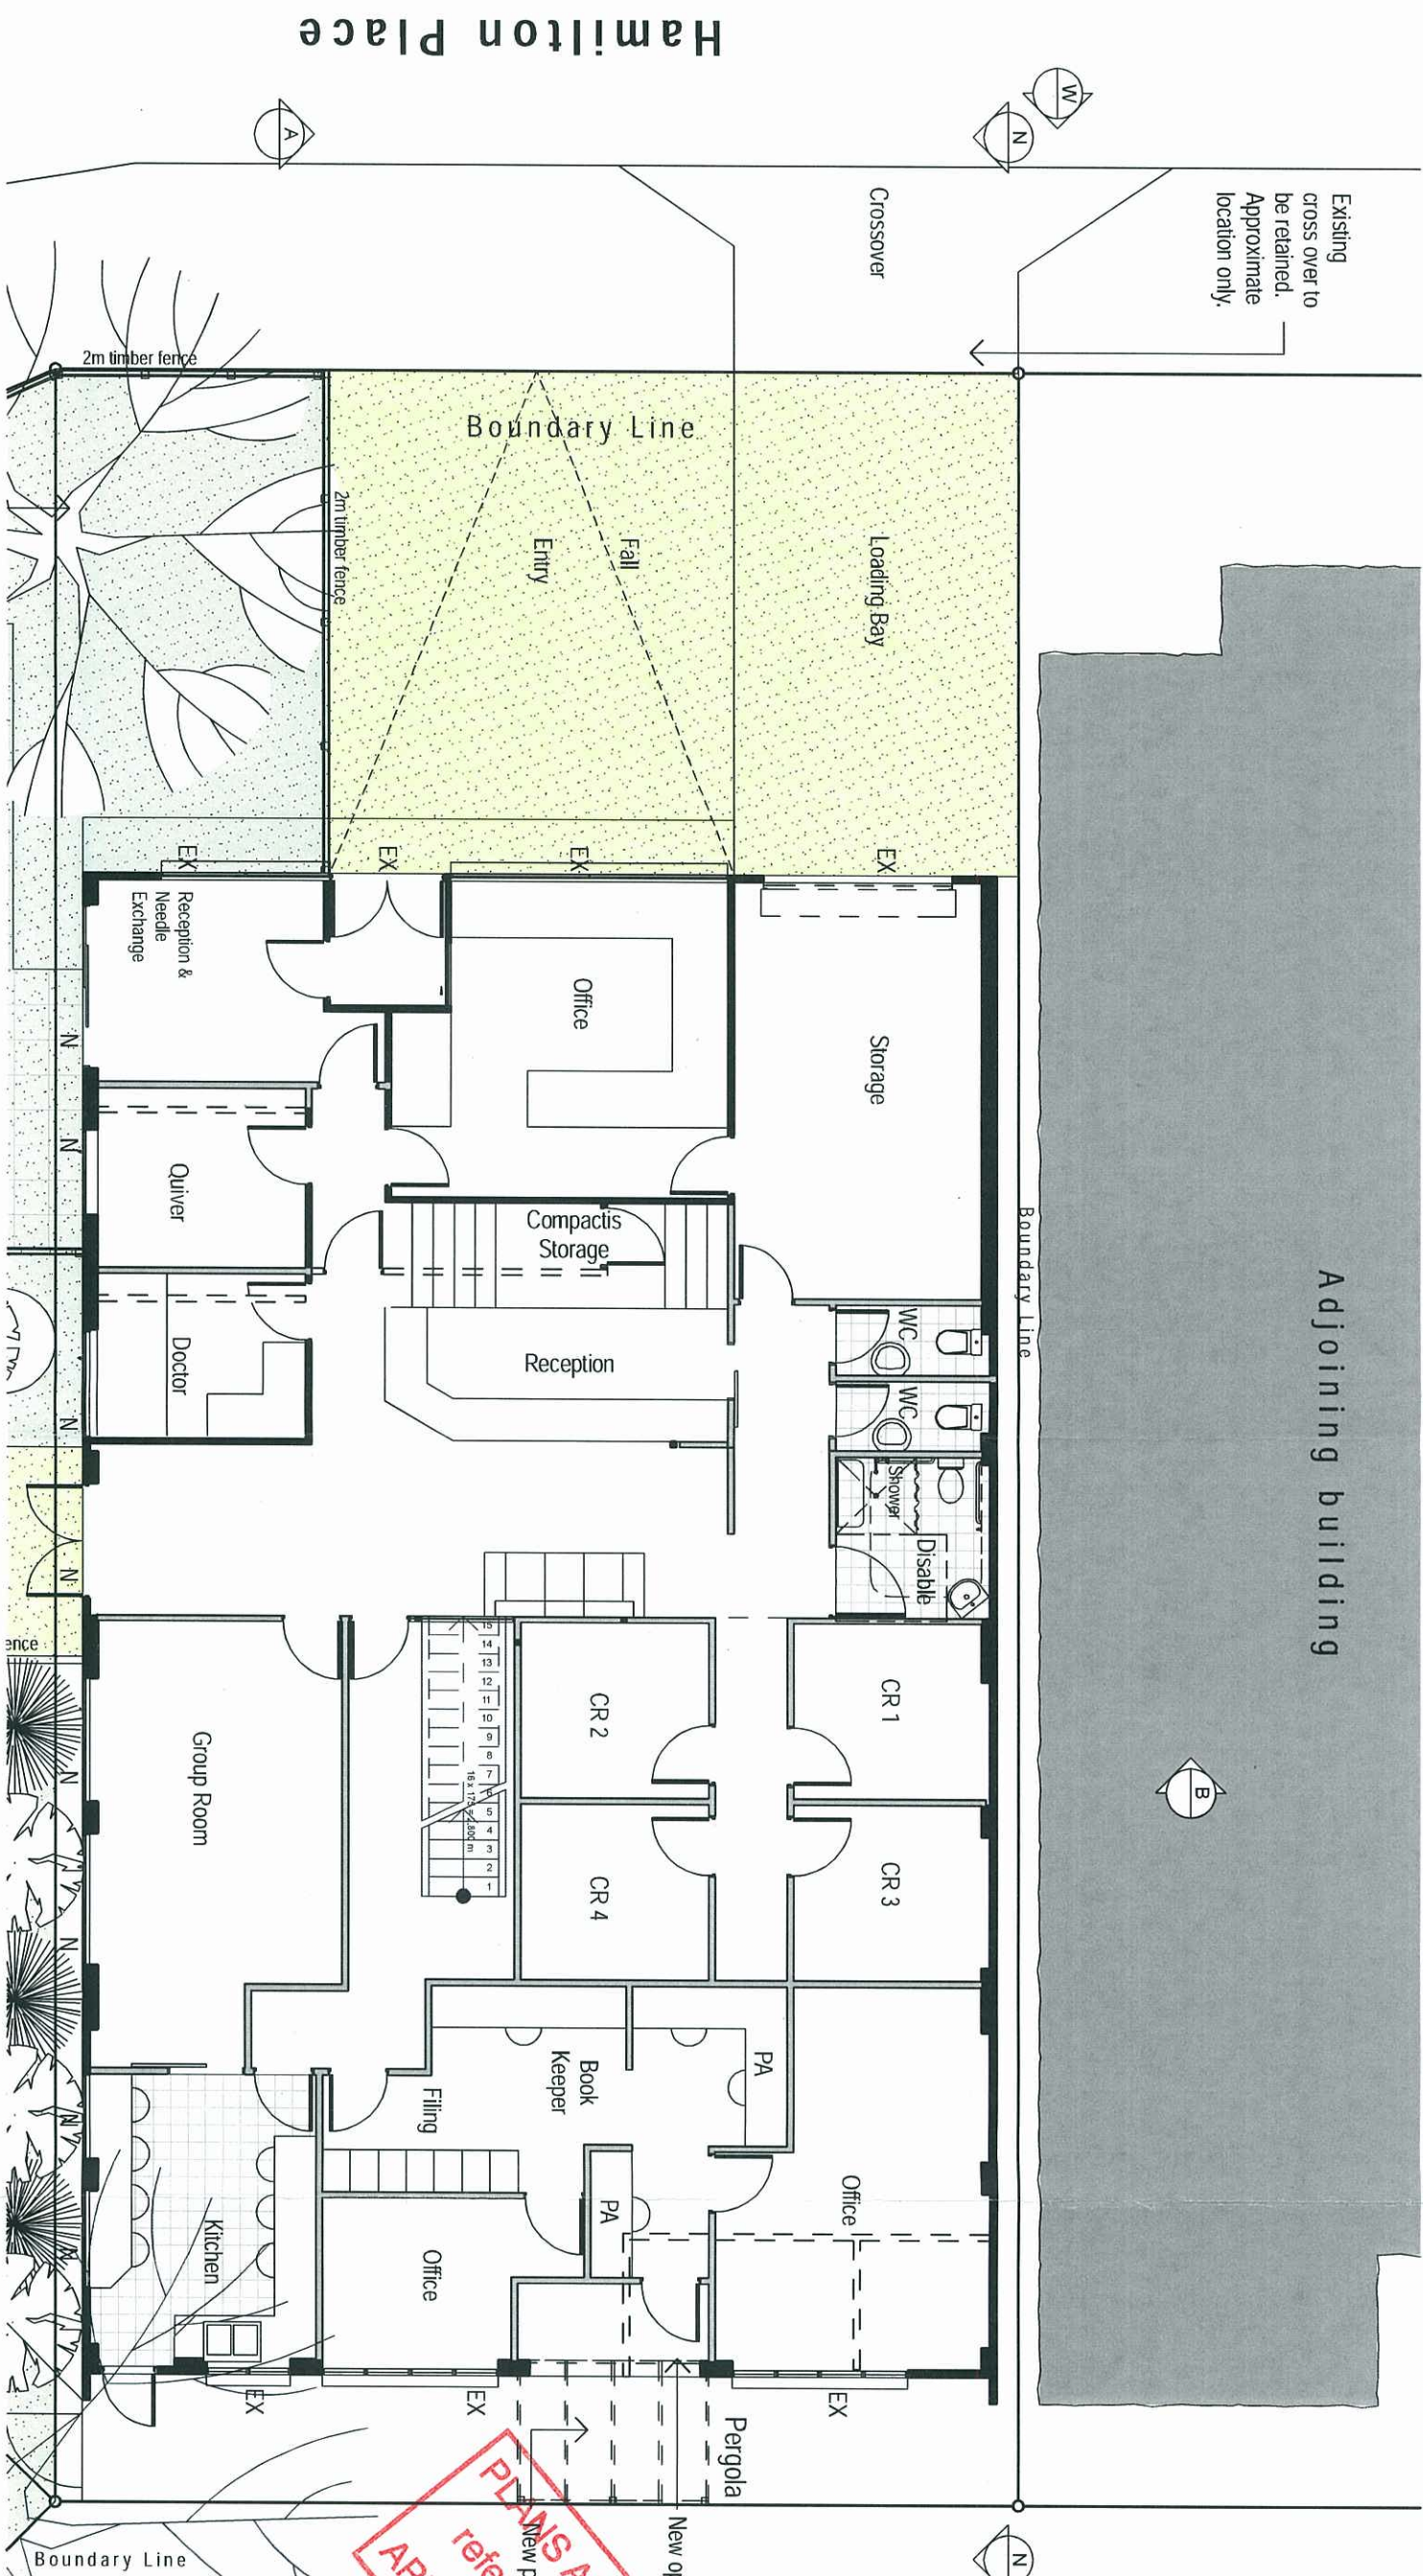


1 Proposed Ground Floor Plan
1:100
Building location to be confirmed by licensed surveyor.

LEGEND
EX Existing opening to be retained
N New opening
--- Existing wall to be removed
--- New wall
--- Existing wall to be retained
--- New partition wall

Town Planning

General Notes
This drawing is Copyright © Any design or drawing is not to be reproduced, either in whole or part, without written permission by Kevin Hayes Architects Pty. Ltd.
Confirm all dimensions on site.
Do not scale off drawings.
All levels are approximate only and are subject to confirmation by licensed surveyor.
All workmanship, materials and construction to comply with the Queensland Building Act 1975-2008 and The Building Code of Australia 2009.
Work to be carried out in a neat and appropriate manner.
Where ambiguities or discrepancies exist, Kevin Hayes Architects Pty. Ltd. shall be contacted for clarification.

PLANS AND DOCUMENTS
referred to in the ULDA
APPROVAL dated 16 / 2 / 11

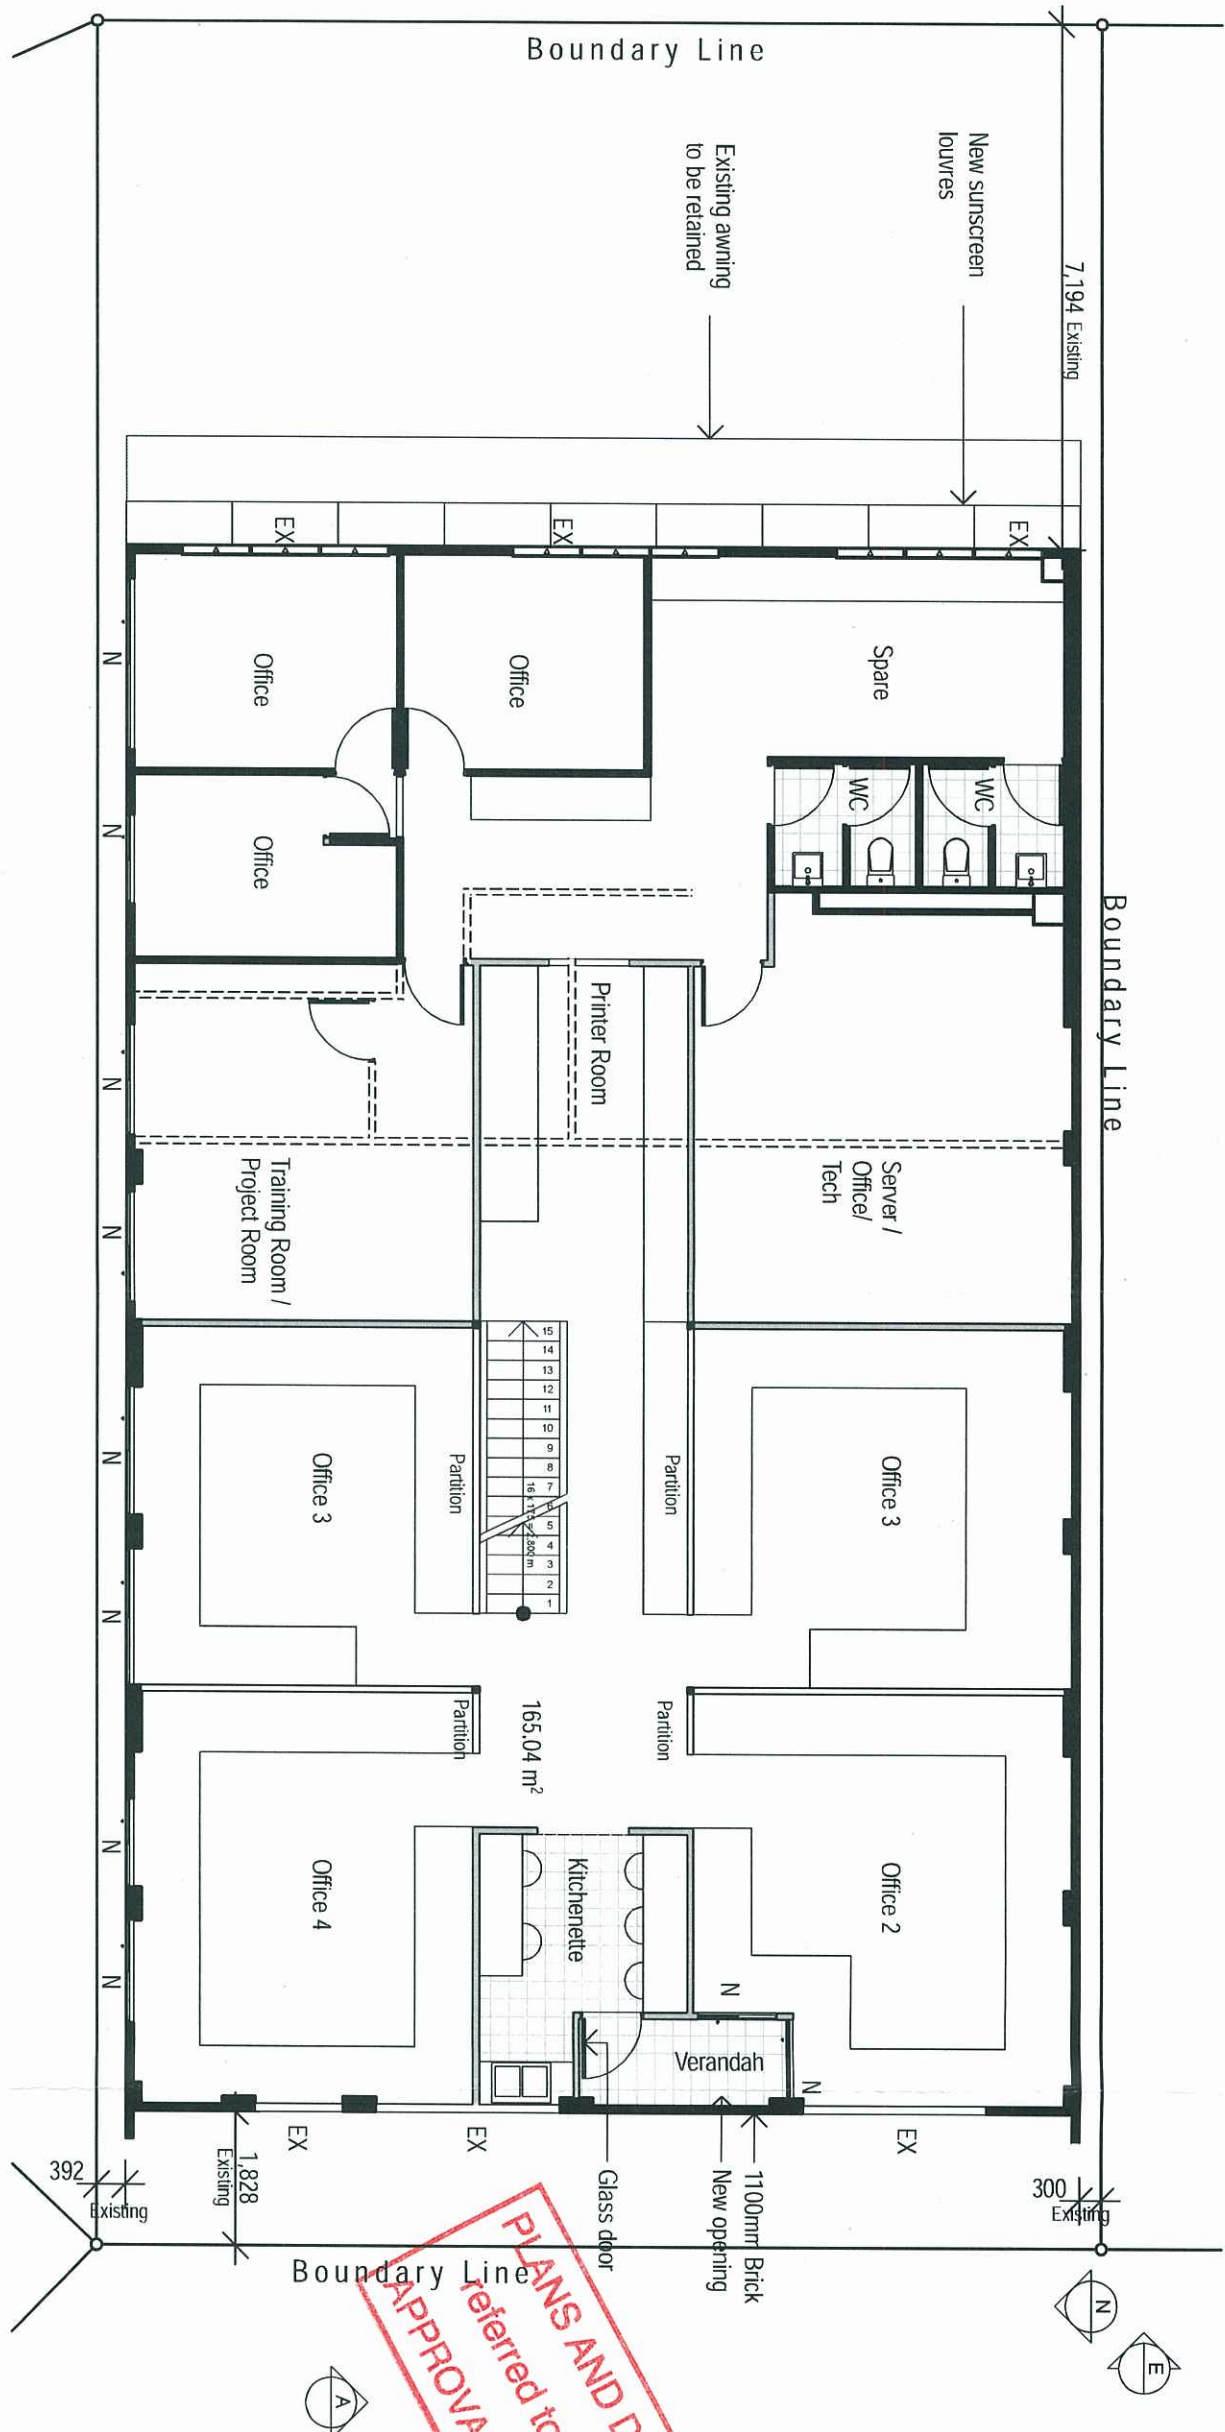

Hamilton Place

1 Proposed First Floor Plan
1:100

Building location to be confirmed by licensed surveyor.

LEGEND
EX Existing opening to be retained
N New opening
Existing wall to be removed
New wall
Existing wall to be retained
New partition wall

KEVIN HAYES
ARCHITECTS PTY LTD
ARCHITECTS
TOWN PLANNERS
INTERIOR DESIGNERS
46, BERWICK STREET
FORTITUDE VALLEY QLD 4006
PO BOX 2680 FORTITUDE VALLEY
BC QLD 4006 BRISBANE AUSTRALIA
P + 61 7 3 8 5 2 3 1 9 0
F + 61 7 3 8 5 2 3 1 9 3
E kharich@kharich.com
ACN 078-940-951 ABN 15-078-940 851

Client:
Quiln Ltd

Project:
4-6 Brookes Street & 1 Hamilton
Place
Bowen Hills QLD 4006

Drawing Title:
Proposed First Floor Plan

Scale @ A3
1:100
Project Number
3770BRO
Drawing Number
TP04
Issue
A

Drawn:
SS, JF, EC, EA
Checked:
SS, JF, EC, EA
Project Number
3770BRO
Drawing Number
TP04
Issue
A