


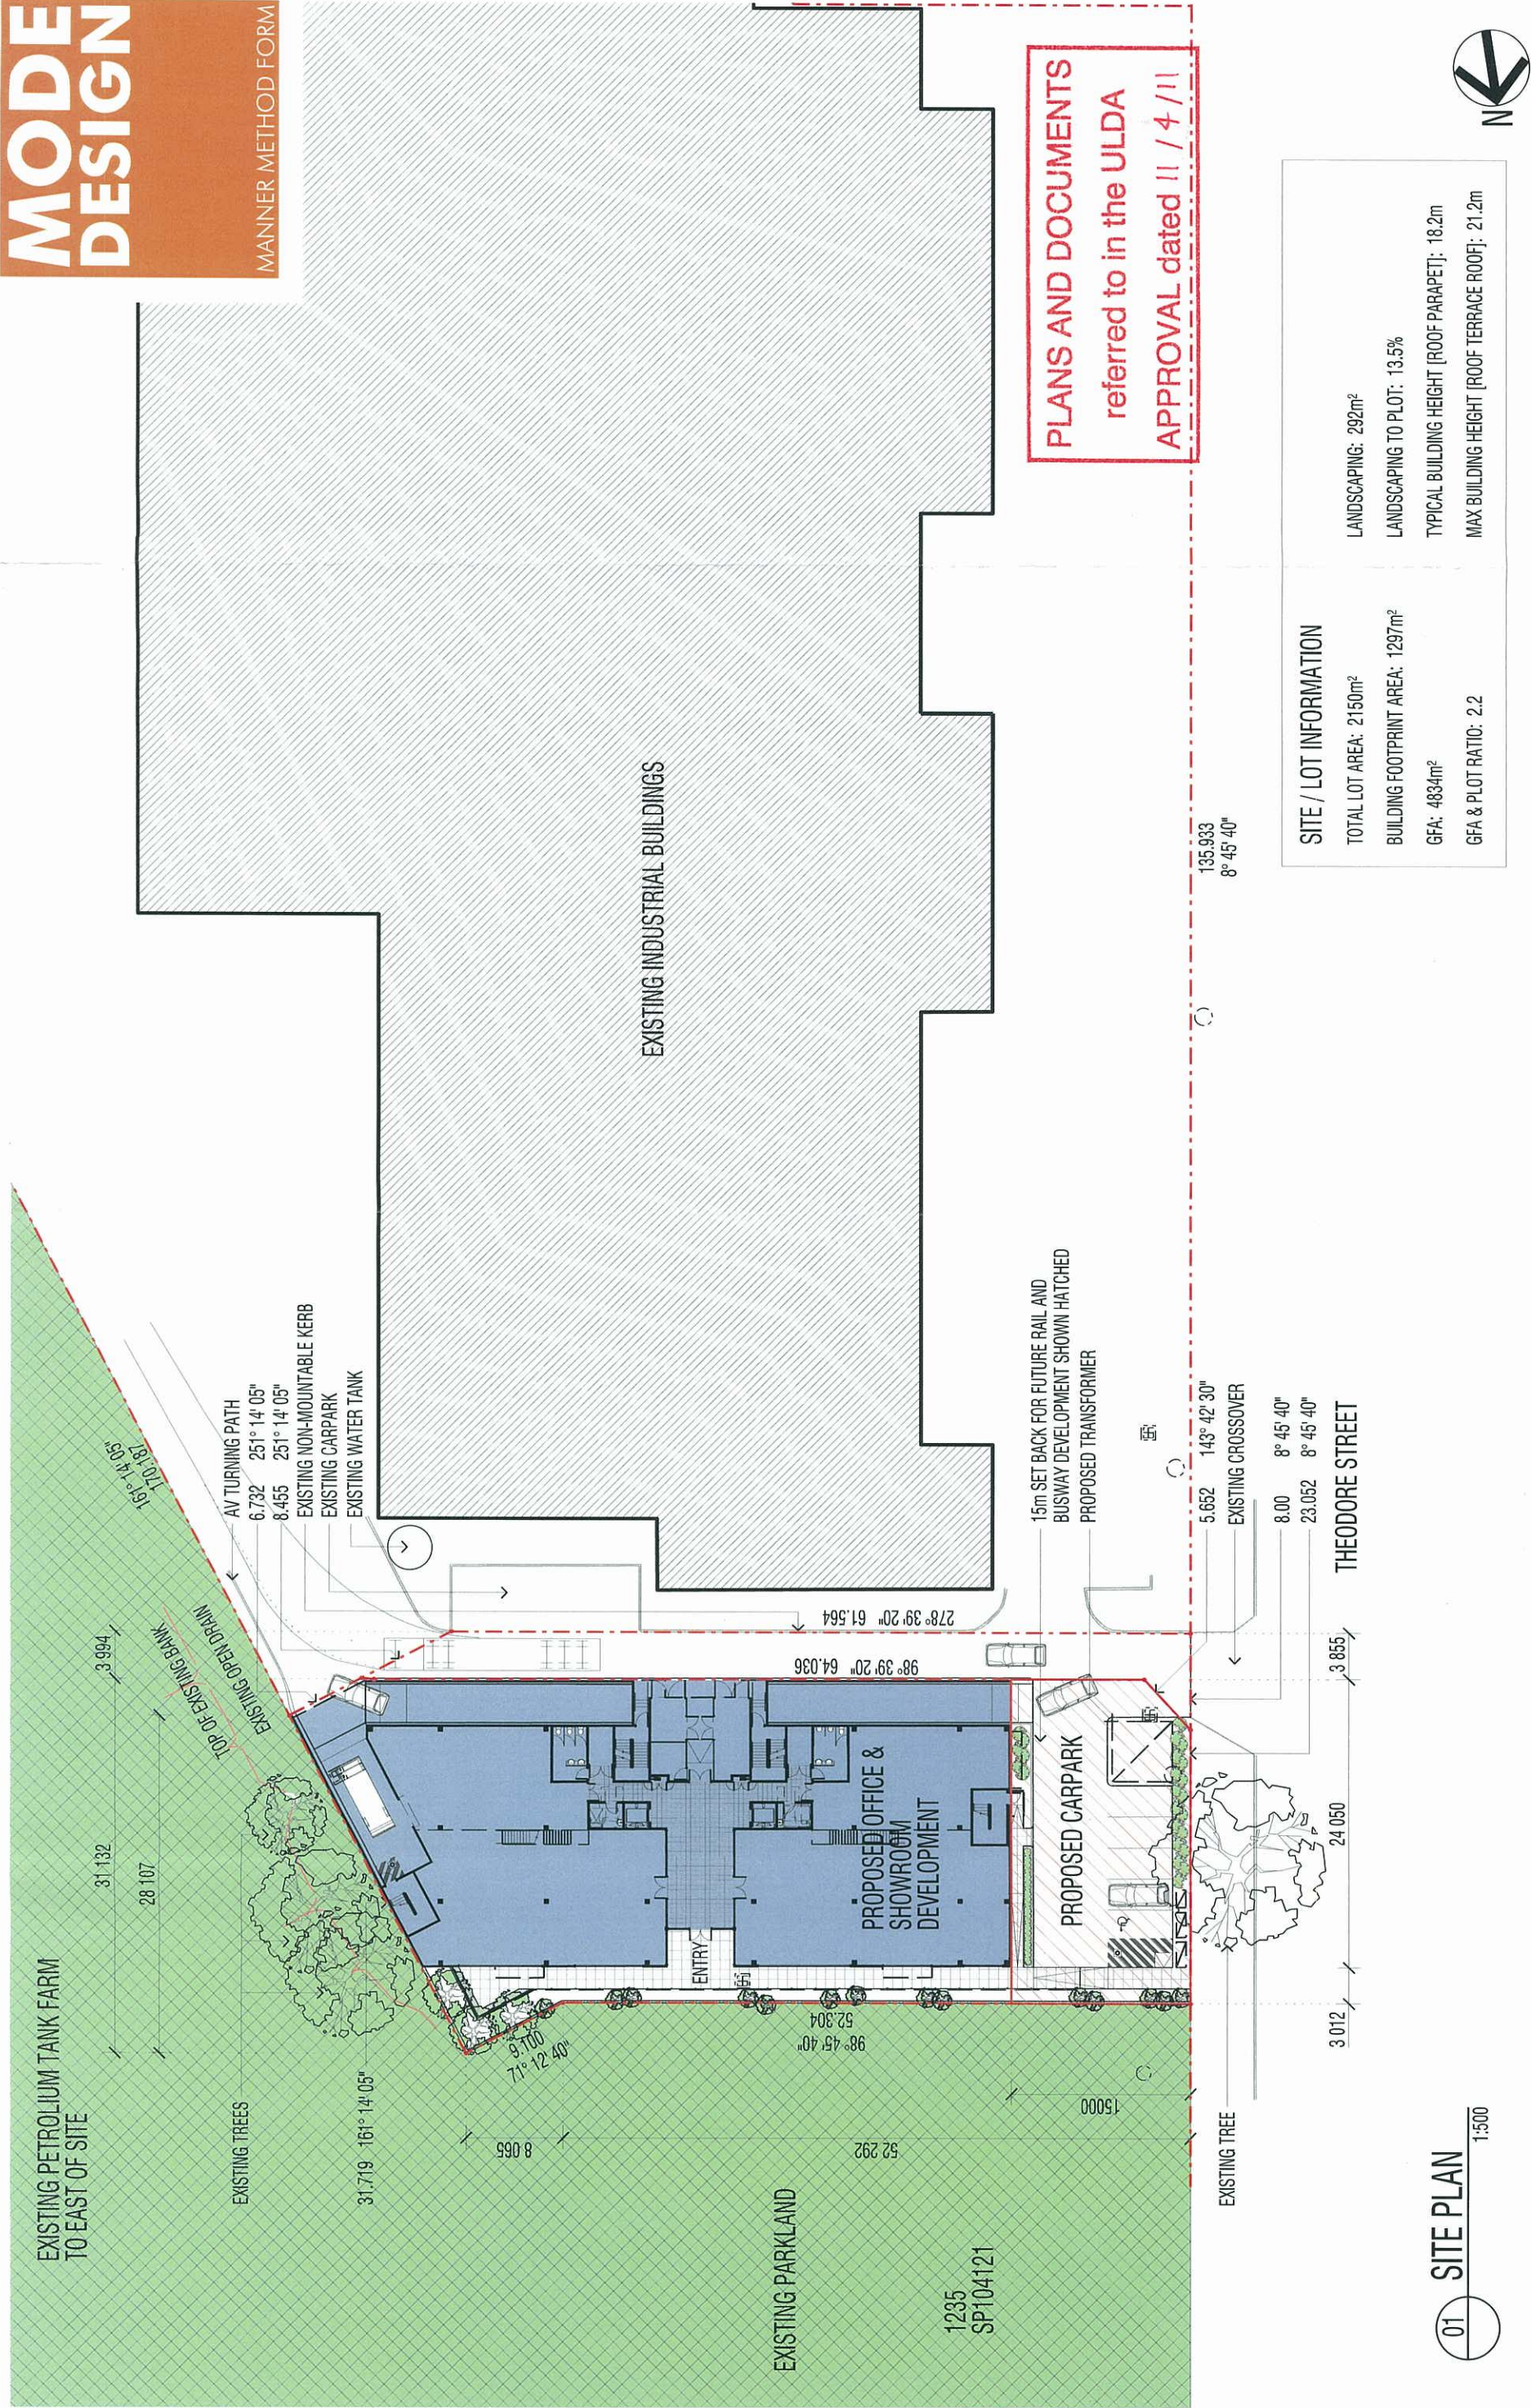

PLANS AND DOCUMENTS
referred to in the ULDA
APPROVAL dated 11 / 4 / 11

SITE / LOT INFORMATION	
TOTAL LOT AREA: 2150m ²	LANDSCAPING: 292m ²
BUILDING FOOTPRINT AREA: 1297m ²	LANDSCAPING TO PLOT: 13.5%
GFA: 4834m ²	TYPICAL BUILDING HEIGHT [ROOF PARAPET]: 18.2m
GFA & PLOT RATIO: 2.2	MAX BUILDING HEIGHT [ROOF TERRACE ROOF]: 21.2m

01 SITE PLAN
1:500

PROPOSED SHOWROOM AND OFFICES: THEODORE STREET-EAGLE FARM
SITE PLAN

Brisbane
78 Annerley Rd Woolloongabba QLD 4102
PO Box 8115 Woolloongabba QLD 4102
Tel +61 7 3891 6828 Fax +61 7 3891 6373
E-mail brisbane@modedesign.com.au

PROJECT No: 09378BNE
DATE: JUNE 2010
SCALE: 1:500 @ A3
DRAWING No: DD010_A

These designs and plans are the copyright of Mode Design Corp. Pty Ltd and cannot be reproduced without written permission


Brisbane Sunshine Coast Sydney Darwin
www.modedesign.com.au

BASEMENT LEVEL 1 CARPARK

GROSS FLOOR AREA: 33 m²
[S] STAFF PARKING SPACE @ 2400: 14
[V] VISITOR PARKING SPACE @ 2600: 13
BICYCLE PARKING: 11

PLANS AND DOCUMENTS
referred to in the ULDA
APPROVAL dated 11 / 4 / 11

4290 8800 8800 8800 8800

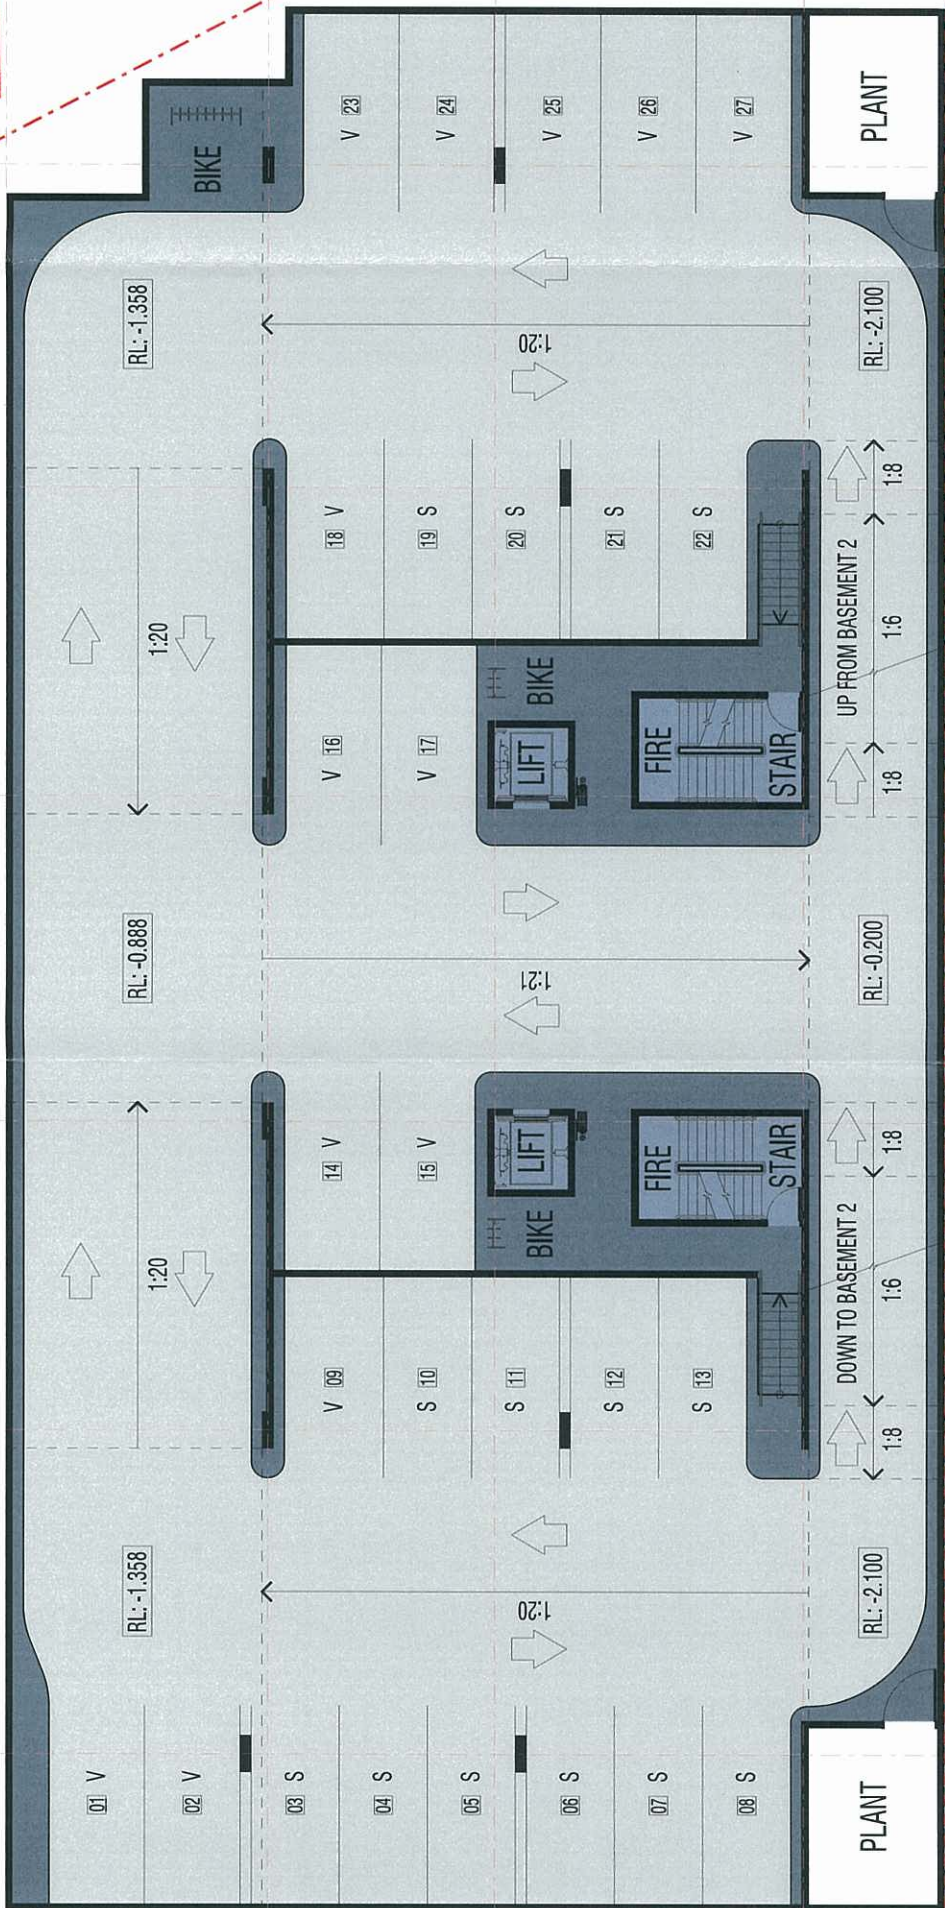

01 FLOOR PLAN - BASEMENT LEVEL 1
1:200

PROPOSED SHOWROOM AND OFFICES: THEODORE STREET-EAGLE FARM
FLOOR PLAN - BASEMENT LEVEL 1

Brisbane
78 Annerley Rd Woolloongabba QLD 4102
PO Box 8115 Woolloongabba QLD 4102
Tel +61 7 3891 6828 Fax +61 7 3891 6373
E-mail brisbane@modedesign.com.au

PROJECT No: 09378BNE
DATE: JUNE 2010
SCALE: 1:200 @ A3
DRAWING No: DD100_A

These designs and plans are the copyright of Mode Design Corp. Pty Ltd and cannot be reproduced without written permission


Brisbane Sunshine Coast Sydney Darwin
www.modedesign.com.au

BASEMENT LEVEL 2 CARPARK

GROSS FLOOR AREA: 33 m²
[S] STAFF PARKING SPACE @ 2400: 16
[V] VISITOR PARKING SPACE @ 2600: 15
BICYCLE PARKING: 11

PLANS AND DOCUMENTS
referred to in the ULDA
APPROVAL dated 11 / 4 / 11

4290 8800 8800 8800 8800

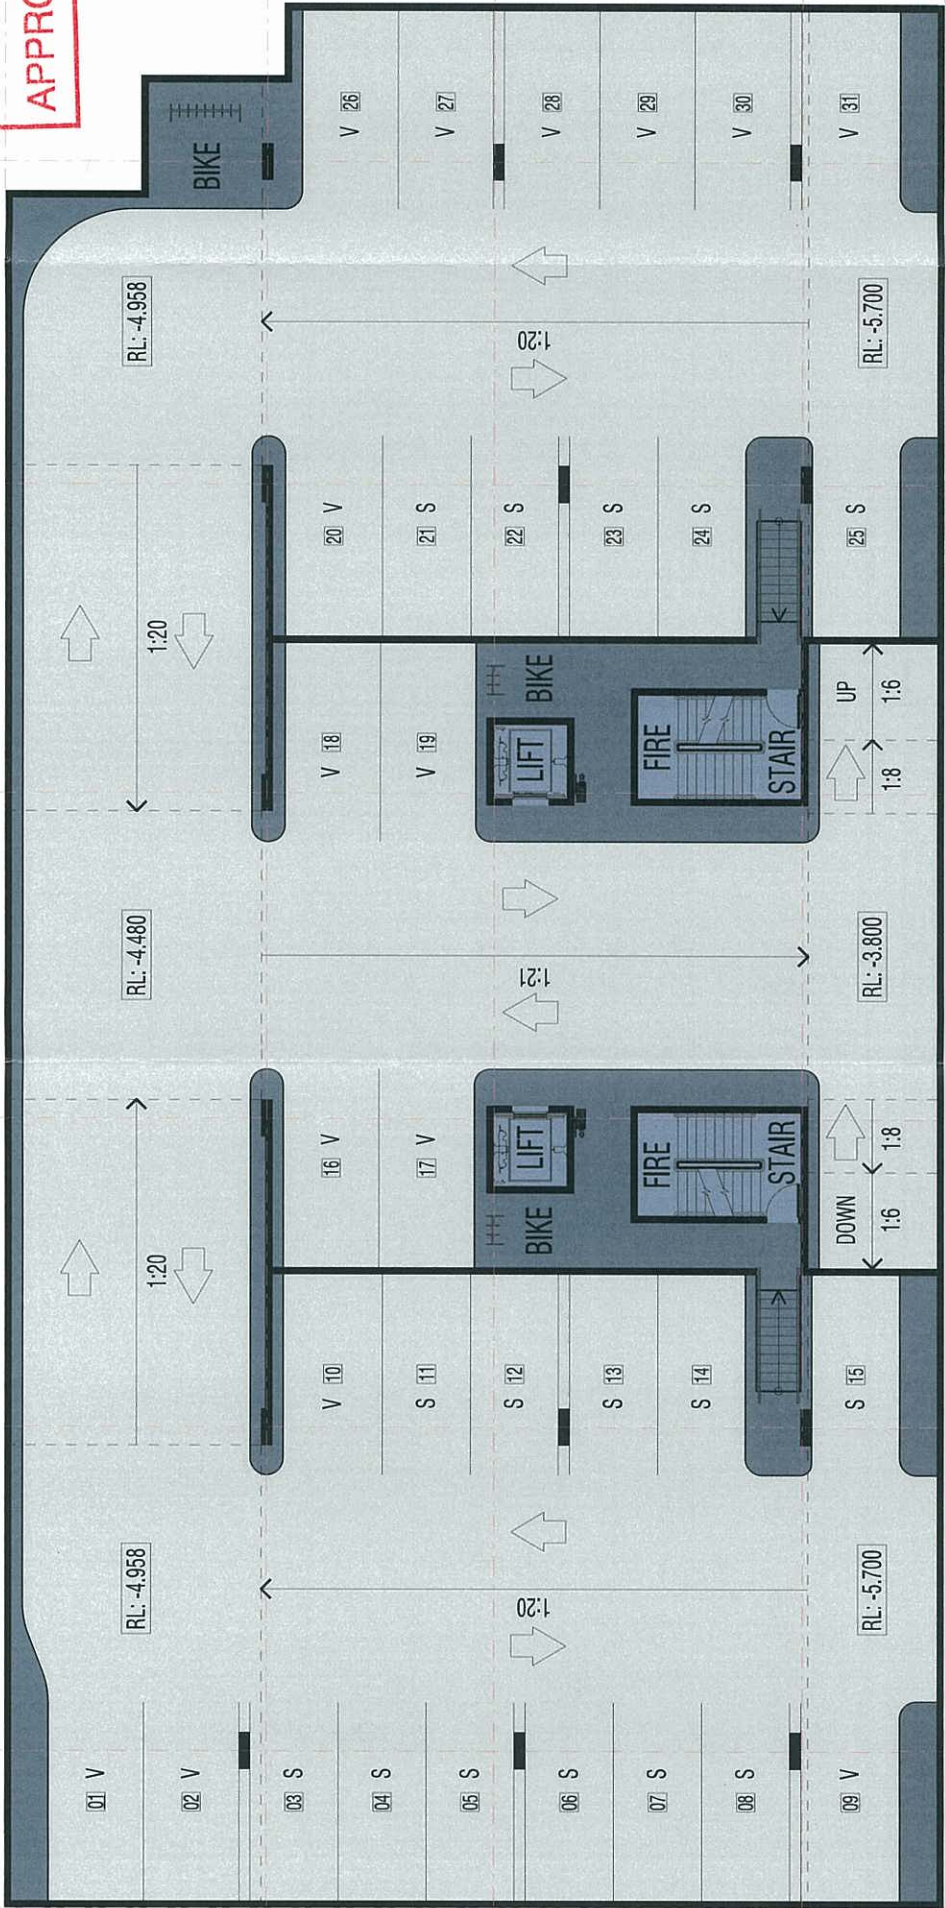

01 FLOOR PLAN - BASEMENT LEVEL 2
1:200

PROPOSED SHOWROOM AND OFFICES: THEODORE STREET-EAGLE FARM
FLOOR PLAN - BASEMENT LEVEL 2

Brisbane
78 Annerley Rd Woolloongabba QLD 4102
PO Box 8115 Woolloongabba QLD 4102
Tel +61 7 3891 6828 Fax +61 7 3891 6373
E-mail brisbane@modedesign.com.au

PROJECT No: 09378BNE
DATE: JUNE 2010
SCALE: 1:200 @ A3
DRAWING No: DD101_A

These designs and plans are the copyright of Mode Design Corp. Pty Ltd and cannot be reproduced without written permission

Brisbane Sunshine Coast Sydney Darwin


www.modedesign.com.au

GROUND FLOOR

GROSS FLOOR AREA: 801m²
NET LETTABLE AREA: 722m²
90% NET AREA OF GROSS FLOOR AREA

LEGEND

NEW TREE
EXISTING TREE

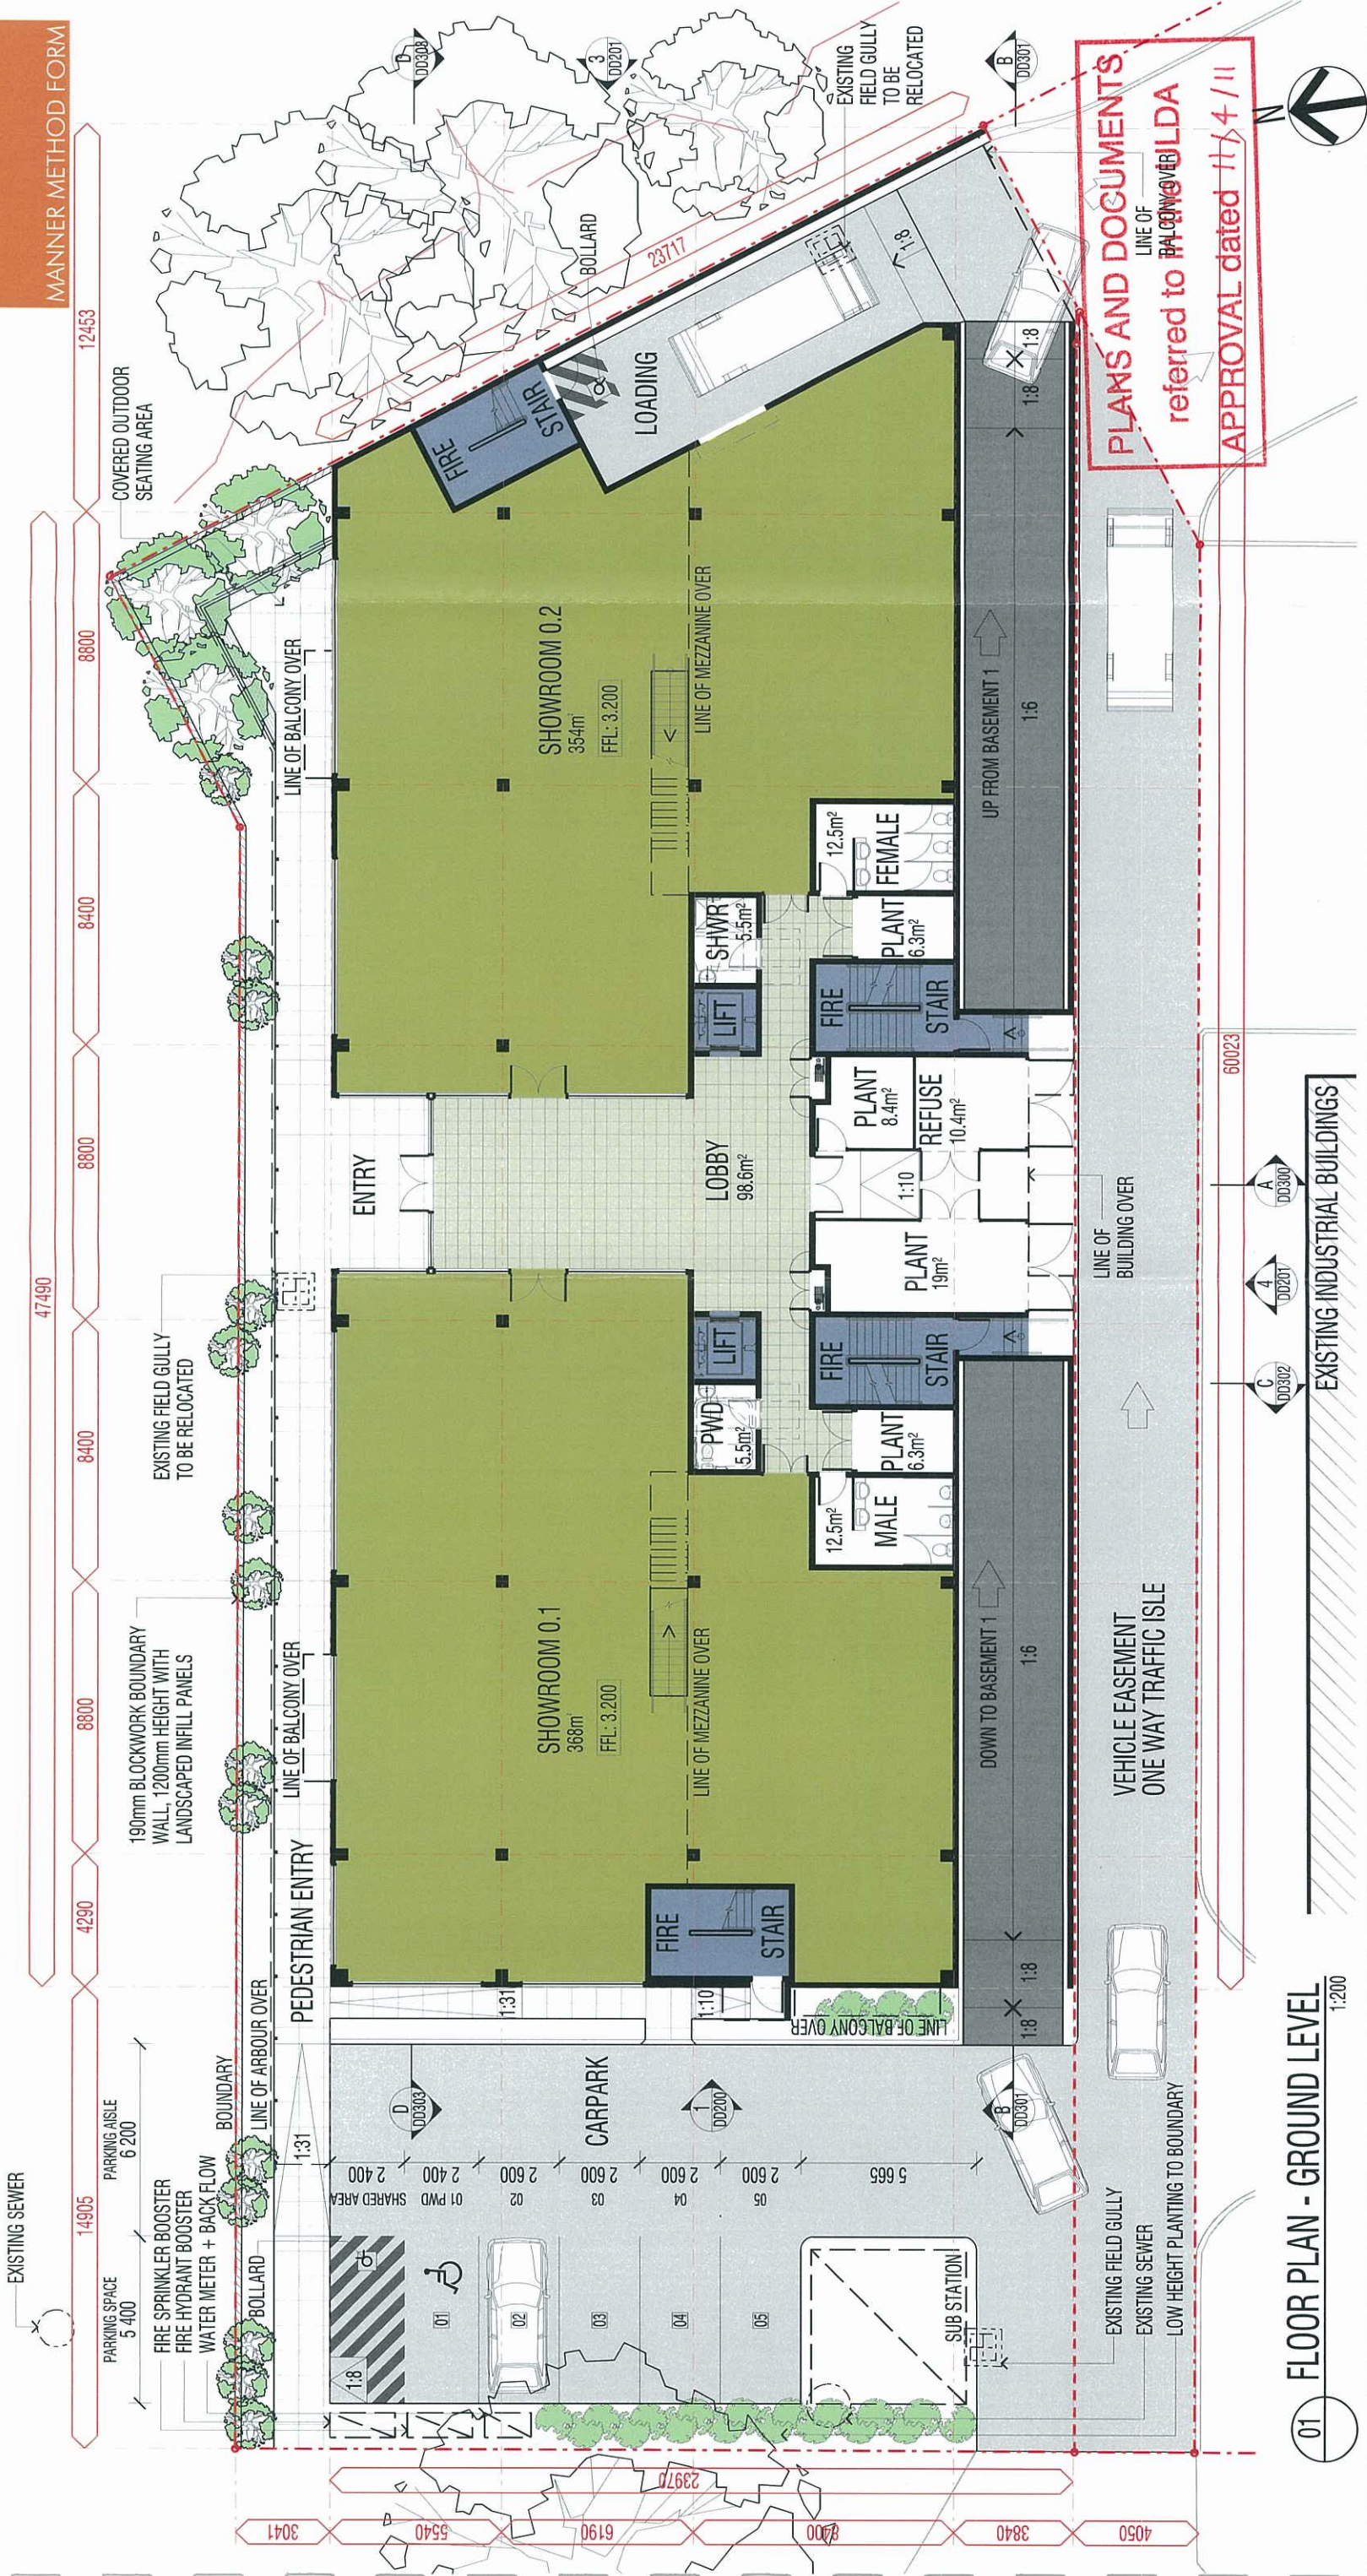

01 FLOOR PLAN - GROUND LEVEL
1:200

PLANS AND DOCUMENTS
referred to in the BALCONY OVER
APPROVAL dated 11/4/11

PROPOSED SHOWROOM AND OFFICES: THEODORE STREET-EAGLE FARM
FLOOR PLAN - GROUND LEVEL

PROJECT No: 09378BNE
DATE: JUNE 2010
SCALE: 1:200 @ A3
DRAWING No: DD102_B

These designs and plans are the copyright of Mode Design Corp. Pty Ltd and cannot be reproduced without written permission.

Brisbane
78 Annerley Rd Woolloongabba QLD 4102
PO Box 8115 Woolloongabba QLD 4102
Tel +61 7 3891 6828 Fax +61 7 3891 6375
E-mail brisbane@modedesign.com.au

Brisbane Sunshine Coast Sydney Darwin

www.modedesign.com.au


MEZZANINE FLOOR

GROSS FLOOR AREA: 581 m²
NET LETTABLE AREA: 438m²
75% NET AREA OF GROSS FLOOR AREA

LEGEND

- IB INTERNAL BALUSTRADE
- EB EXTERNAL BALUSTRADE
- SC SUN SCREEN

PLANS AND DOCUMENTS
referred to in the ULDA
APPROVAL dated 11 / 4 / 11

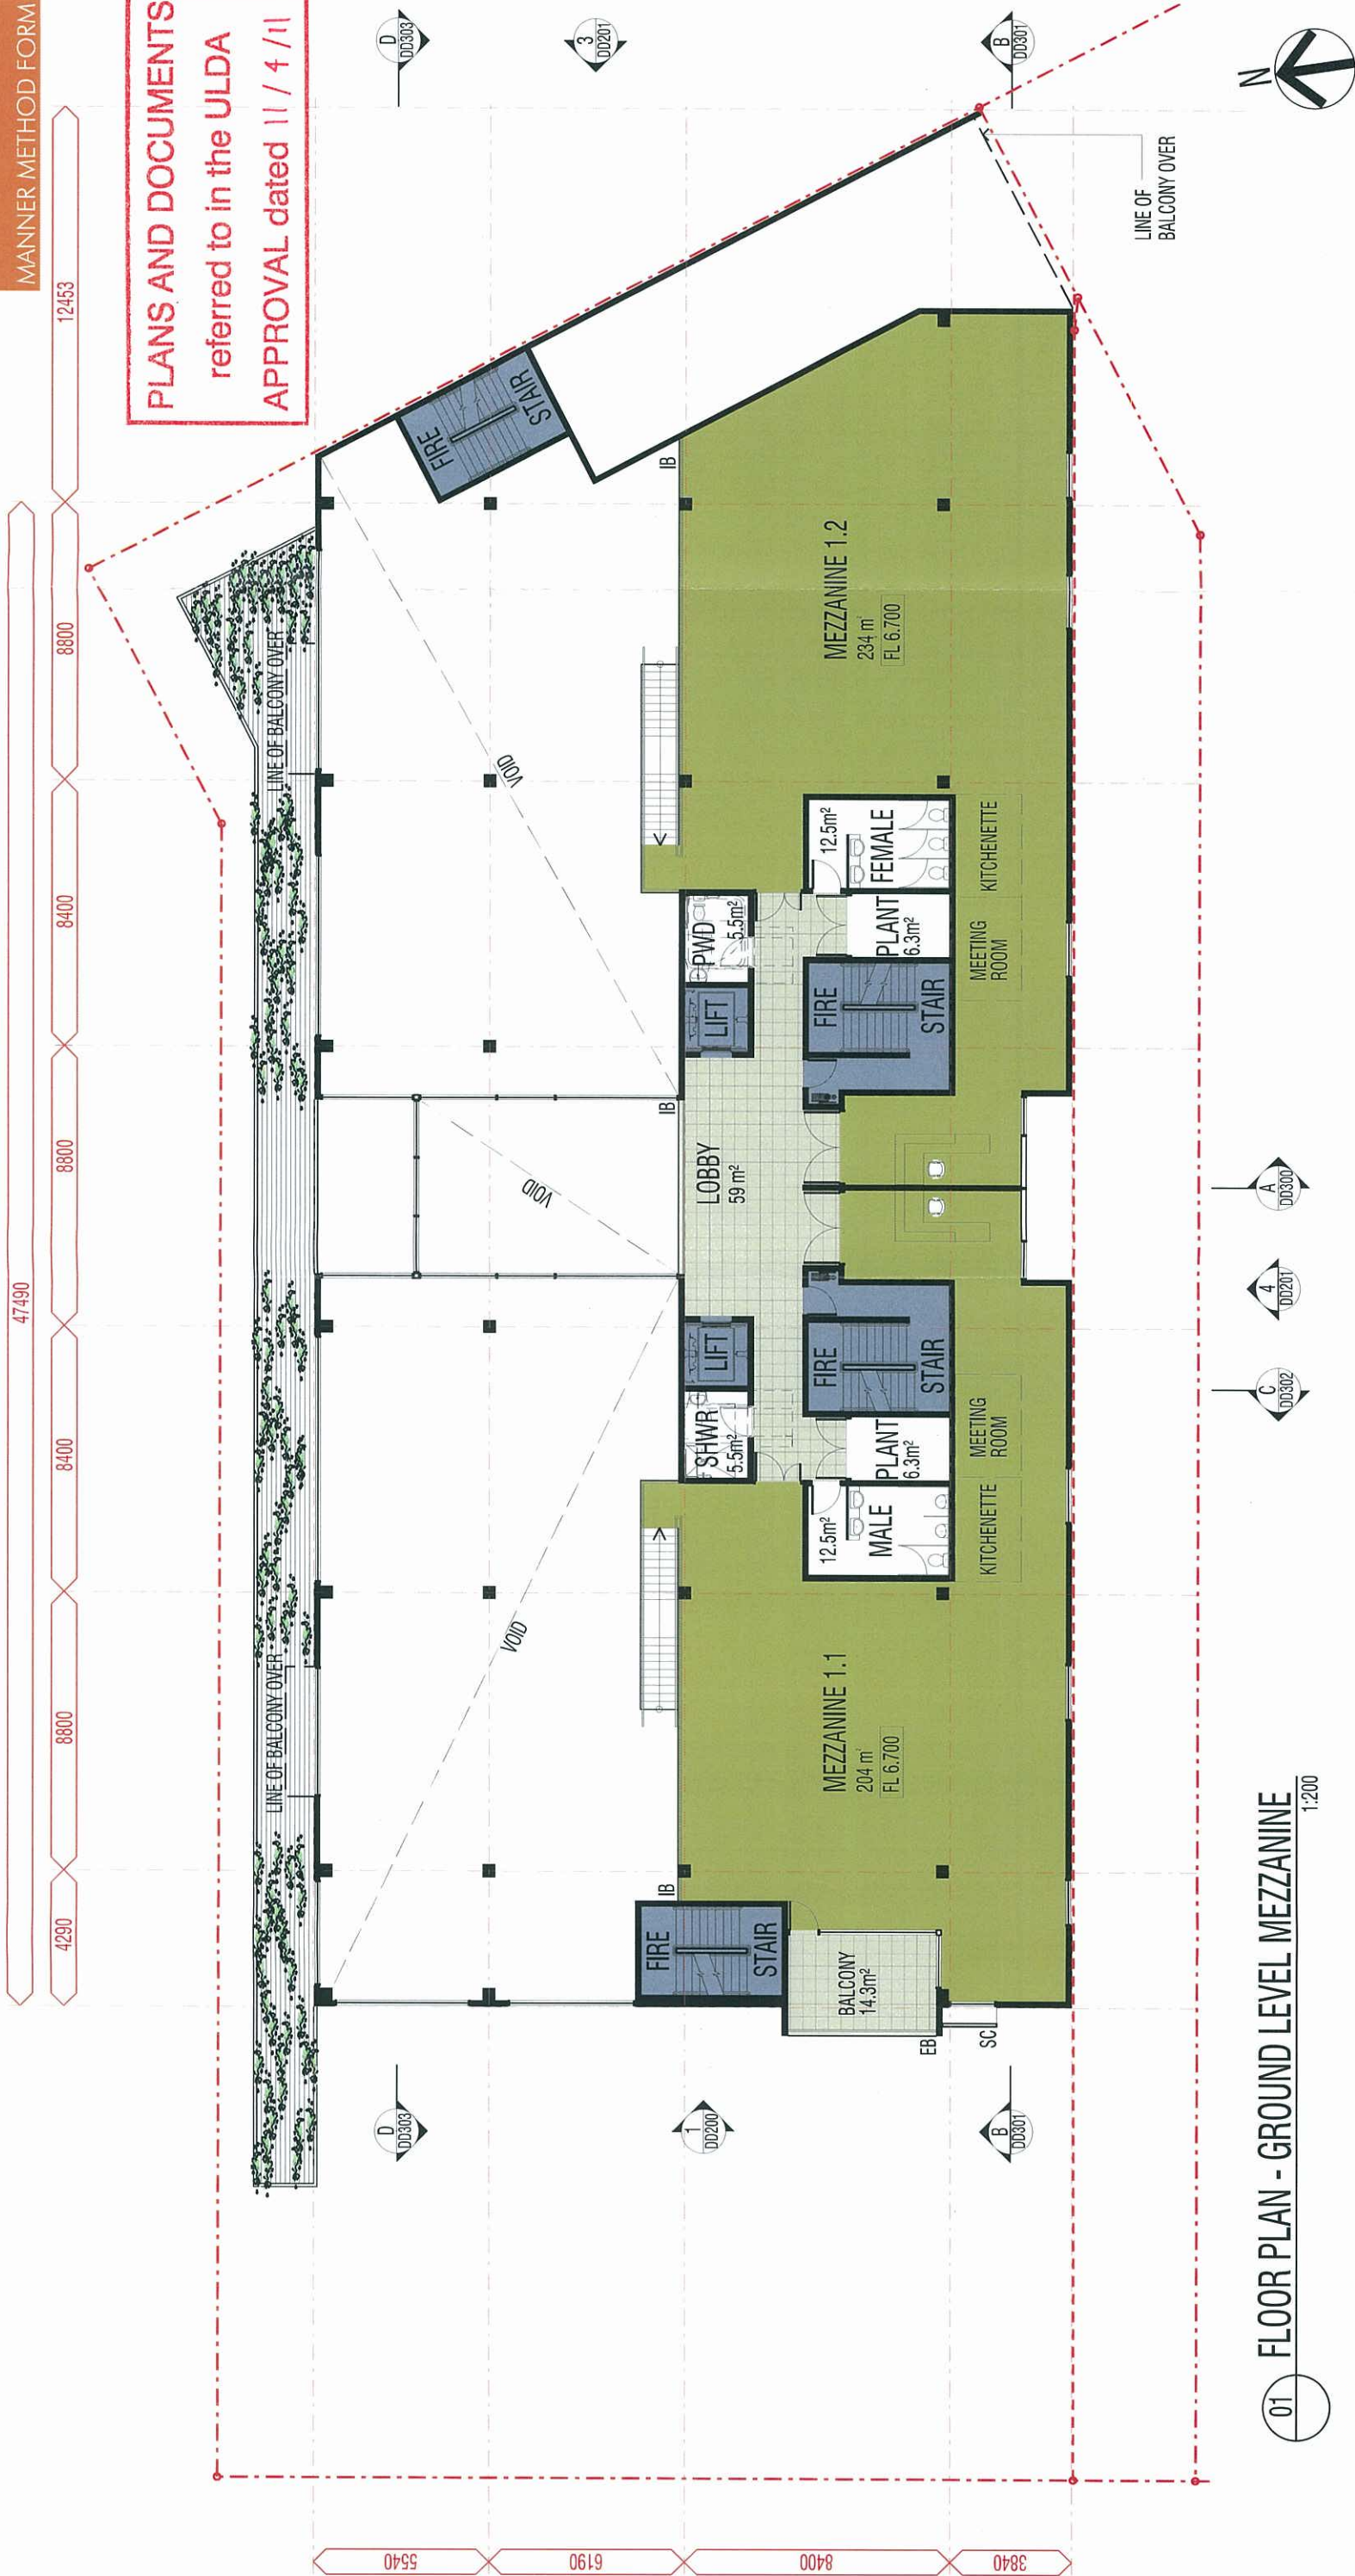

01 FLOOR PLAN - GROUND LEVEL MEZZANINE 1:200

PROPOSED SHOWROOM AND OFFICES: THEODORE STREET-EAGLE FARM
FLOOR PLAN - GROUND LEVEL MEZZANINE

Brisbane
78 Annerley Rd Woolloongabba QLD 4102
PO Box 8115 Woolloongabba QLD 4102
Tel +61 7 3891 6828 Fax +61 7 3891 6373
E-mail brisbane@modedesign.com.au

PROJECT No: 09378BNE
DATE: JUNE 2010
SCALE: 1:200 @ A3
DRAWING No: DD103_B

These designs and plans are the copyright of Mode Design Corp. Pty Ltd and cannot be reproduced without written permission

Brisbane Sunshine Coast Sydney Darwin
www.modedesign.com.au

OFFICE LEVEL 1

GROSS FLOOR AREA: 1123 m²
NET LETTABLE AREA: 949m²
85% NET AREA OF GROSS FLOOR AREA

LEGEND

IB INTERNAL BALUSTRADE
EB EXTERNAL BALUSTRADE
SC SUN SCREEN

PLANS AND DOCUMENTS
referred to in the ULDA
APPROVAL dated 11 / 4 / 11

01 FLOOR PLAN - OFFICE LEVEL 1
1:200

PROPOSED SHOWROOM AND OFFICES: THEODORE STREET-EAGLE FARM
FLOOR PLAN - OFFICE LEVEL 1

78 Ammerley Rd Woolloongabba QLD 4102
PO Box 8115 Woolloongabba QLD 4102
Tel +61 7 3891 6828 Fax +61 7 3891 6373
E-mail brisbane@modedesign.com.au

PROJECT No: 09378BNE
DATE: JUNE 2010
SCALE: 1:200 @ A3
DRAWING No: DD104_B

These designs and plans are the copyright of Mode Design Corp. Pty Ltd and cannot be reproduced without written permission

Brisbane Sunshine Coast Sydney Darwin

www.modedesign.com.au

OFFICE LEVEL 2

GROSS FLOOR AREA: 1123 m²
NET LETTABLE AREA: 949m²
85% NET AREA OF GROSS FLOOR AREA

LEGEND

IB INTERNAL BALUSTRADE
EB EXTERNAL BALUSTRADE
SC SUN SCREEN

PLANS AND DOCUMENTS
referred to in the ULDA
APPROVAL dated 11 / 4 / 11



01 FLOOR PLAN - OFFICE LEVEL 2
1:200

PROPOSED SHOWROOM AND OFFICES: THEODORE STREET-EAGLE FARM
FLOOR PLAN - OFFICE LEVEL 2

PROJECT No: 09378BNE
DATE: JUNE 2010
SCALE: 1:200 @ A3
DRAWING No: DD105_B

78 Annerley Rd Woolloongabba QLD 4102
PO Box 8115 Woolloongabba QLD 4102
Tel +61 7 3891 6828 Fax +61 7 3891 6373
E-mail brisbane@modedesign.com.au

These designs and plans are the copyright of Mode Design Corp. Pty Ltd and cannot be reproduced without written permission

Brisbane Sunshine Coast Sydney Darwin

www.modedesign.com.au

OFFICE LEVEL 3

GROSS FLOOR AREA: 1123 m²
NET LETTABLE AREA: 949m²
85% NET AREA OF GROSS FLOOR AREA

LEGEND

IB INTERNAL BALUSTRADE
EB EXTERNAL BALUSTRADE
SC SUN SCREEN

PLANS AND DOCUMENTS
referred to in the ULDA
APPROVAL dated " / 4 / 11



01 FLOOR PLAN - OFFICE LEVEL 3 1:200

PROPOSED SHOWROOM AND OFFICES: THEODORE STREET-EAGLE FARM
FLOOR PLAN - OFFICE LEVEL 3

Brisbane
78 Annerley Rd Woolloongabba QLD 4102
PO Box 8115 Woolloongabba QLD 4102
Tel +61 7 3891 6828 Fax +61 7 3891 6373
E-mail brisbane@modedesign.com.au

PROJECT No: 09378BNE
DATE: JUNE 2010
SCALE: 1:200 @ A3
DRAWING No: DD106_B

These designs and plans are the copyright of Mode Design Corp. Pty Ltd and cannot be reproduced without written permission

Brisbane Sunshine Coast Sydney Darwin
www.modedesign.com.au

ROOF TERRACE

GROSS FLOOR AREA: 17 m²

LEGEND

- IB INTERNAL BALUSTRADE
- EB EXTERNAL BALUSTRADE
- SC SUN SCREEN



47490

4290

8800

8400


8800

8400

8800

12453

PLANS AND DOCUMENTS
referred to in the ULDA
APPROVAL dated 11 / 4 / 11

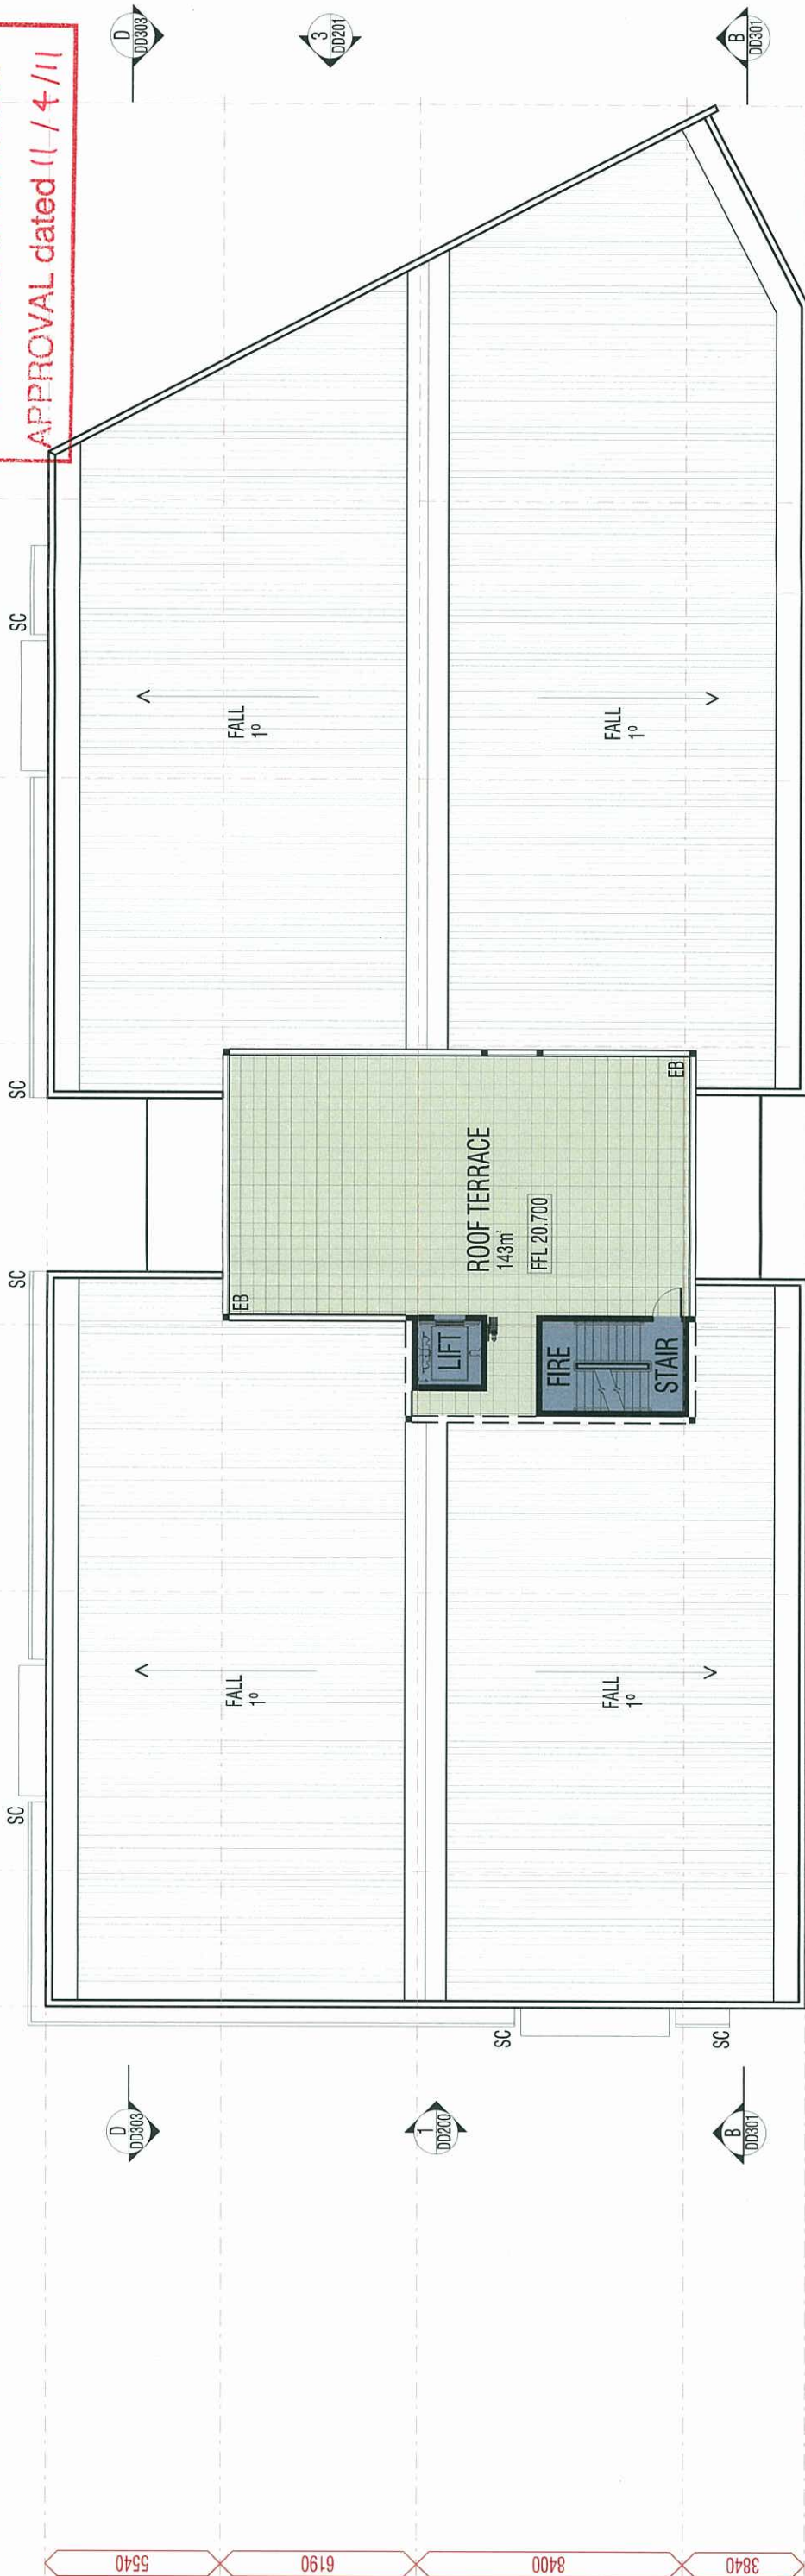

01 FLOOR PLAN - ROOF TERRACE LEVEL
1:200

BW
DP
FG
LG
LV
PC
SC
ZC

1:200

Brisbane	Sunshine Coast	Sydney	Darwin
1	1	1	1
2	2	2	2
3	3	3	3
100	100	100	100

ELEVATION MATERIAL LEGEND

- BW BLOCKWORK WALL
- DP DOWNPIPE
- FG FIXED GLASS
- LG LOUVERED GATES
- LV LOUVERS
- PC PRECAST CONCRETE
- SC SUN SCREENING
- ZC ZINC CLADDING

PLANS AND DOCUMENTS
referred to in the ULDA
APPROVAL dated 11 / 4 / 11



01 ELEVATION 2 - NORTH
1:200

PROPOSED SHOWROOM AND OFFICES: THEODORE STREET-EAGLE FARM
ELEVATIONS - NORTH

Brisbane
78 Annerley Rd Woolloongabba QLD 4102
PO Box 8115 Woolloongabba QLD 4102
Tel +61 7 3891 6828 Fax +61 7 3891 6373
E-mail brisbane@modedesign.com.au

PROJECT No: 09378BNE
DATE: JUNE 2010
SCALE: 1:200 @ A3
DRAWING No: DD201_A

These designs and plans are the copyright of Mode Design Corp. Pty Ltd and cannot be reproduced without written permission

Brisbane Sunshine Coast Sydney Darwin

www.modedesign.com.au

BW/
DP
FG
LG
LV
PC
SC
ZC

Architectural site plan showing proposed office and showroom development, existing industrial buildings, and surrounding boundaries. The plan includes labels for 'BOUNDARY', 'APR', 'RL 24,200 ROOF', 'RL 21,200 ROOF', 'RL 20,700 ROOF TERRACE', 'RL 17,200 OFFICE LEVEL 3', 'RL 13,700 OFFICE LEVEL 2', 'RL 10,200 OFFICE LEVEL 1', 'RL 6,700 SHOWROOM & MEZZANINE', 'RL 3,200 SHOWROOM', 'PC', 'SC', 'BW', 'BALCONY', 'LOADING', 'O CARPARK UP', 'EXISTING INDUSTRIAL BUILDINGS', 'EASEMENT', 'PROPOSED OFFICE AND SHOWROOM DEVELOPMENT', and 'PARKLAND'.

■ PROPOSED SHOWROOM AND OFFICES: THEODORE STREET-EAGLE FARM ELEVATIONS - EAST


These designs and plans are the copyright of Mode Design Corp. Ply Ltd and cannot be reproduced without written permission

Brisbane Sunshine Coast Sydney Darwin
www.modedesign.com.au

ELEVATION MATERIAL LEGEND

- BW BLOCKWORK WALL
- DP DOWNPIPE
- FG FIXED GLASS
- LG LOUVERED GATES
- LV LOUVERS
- PC PRECAST CONCRETE
- SC SUN SCREENING
- ZC ZINC CLADDING

PLANS AND DOCUMENTS
referred to in the ULDA
APPROVAL dated 11 / 4 / 11

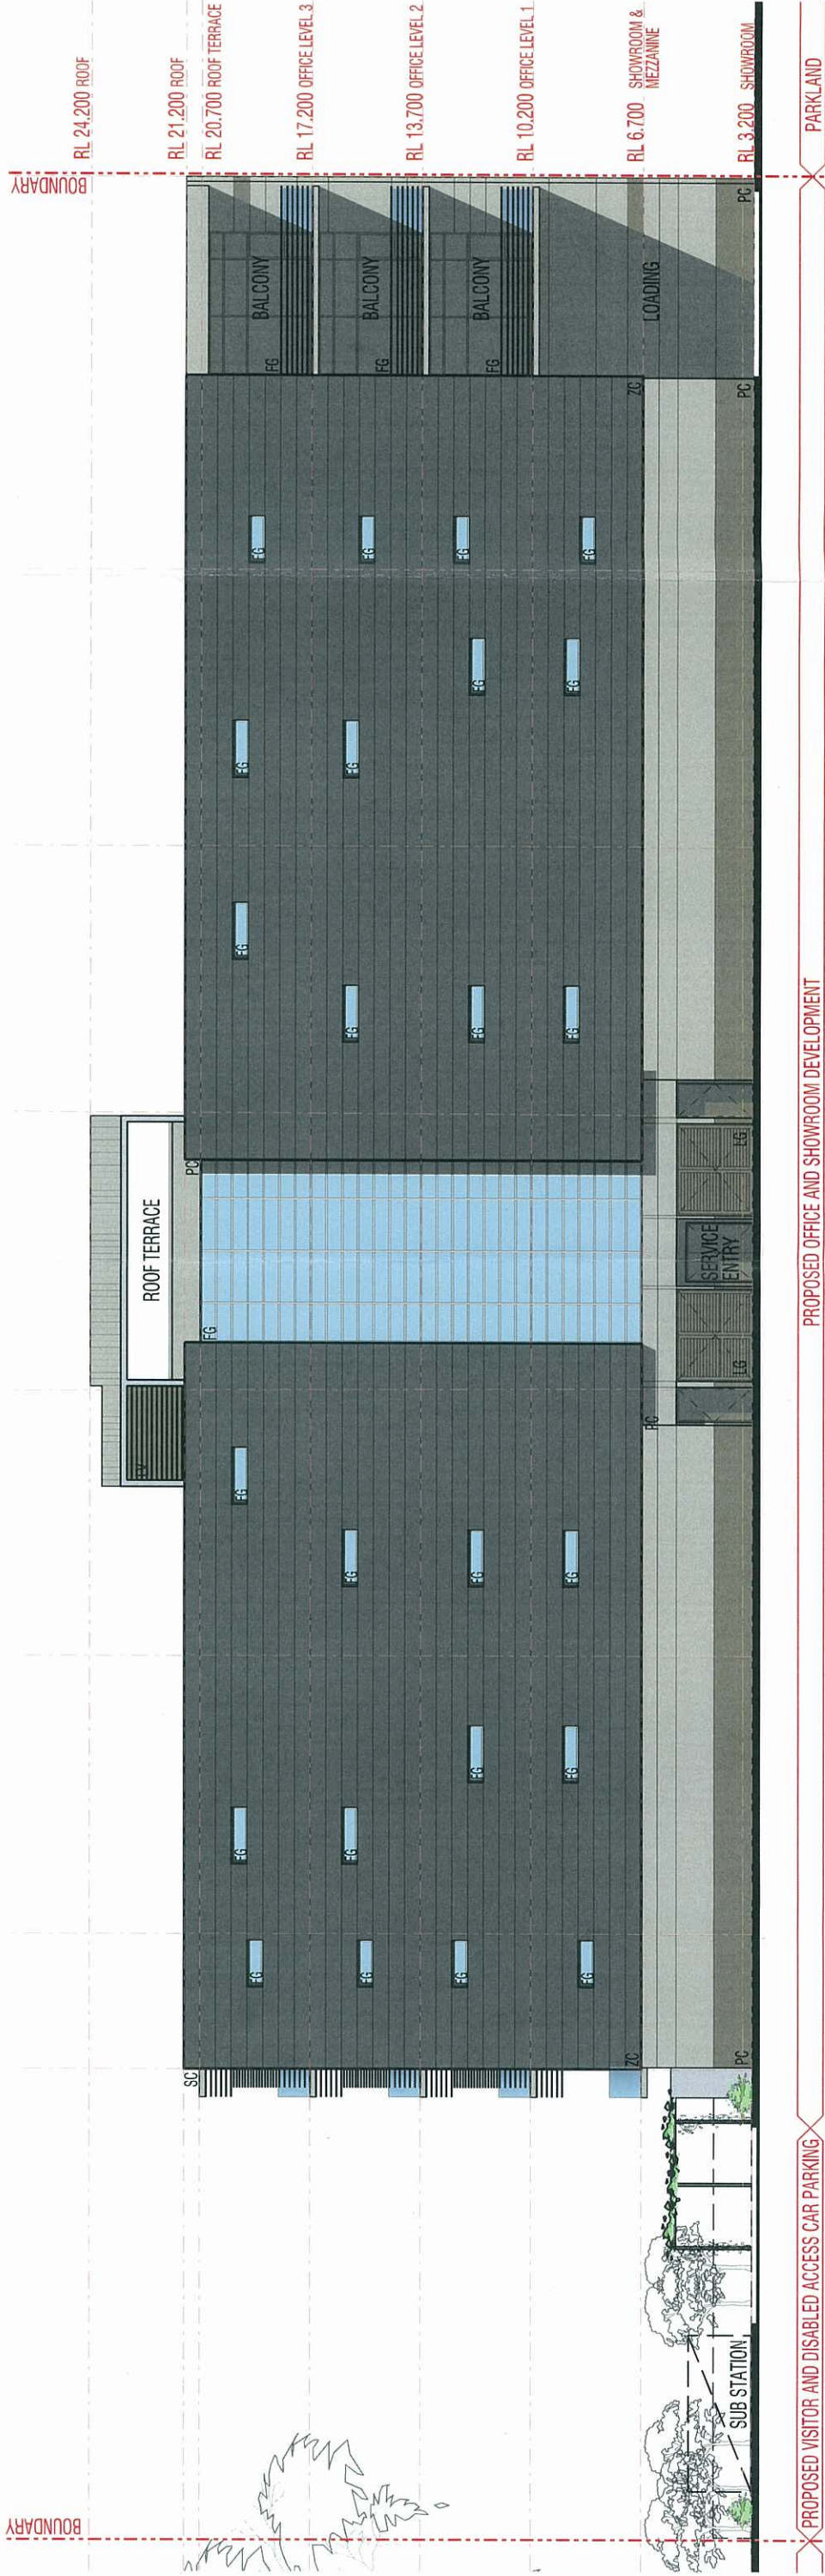

01 ELEVATION 4 - SOUTH
1:200

PROPOSED SHOWROOM AND OFFICES: THEODORE STREET-EAGLE FARM
ELEVATIONS - SOUTH

Brisbane
78 Annerley Rd Woolloongabba QLD 4102
PO Box 8115 Woolloongabba QLD 4102
Tel +61 7 3891 6828 Fax +61 7 3891 6373
E-mail brisbane@modedesign.com.au

PROJECT No: 09378BNE
DATE: JUNE 2010
SCALE: 1:200 @ A3
DRAWING No: DD203_A

These designs and plans are the copyright of Mode Design Corp. Pty Ltd and cannot be reproduced without written permission

Brisbane Sunshine Coast Sydney Darwin

www.modedesign.com.au