
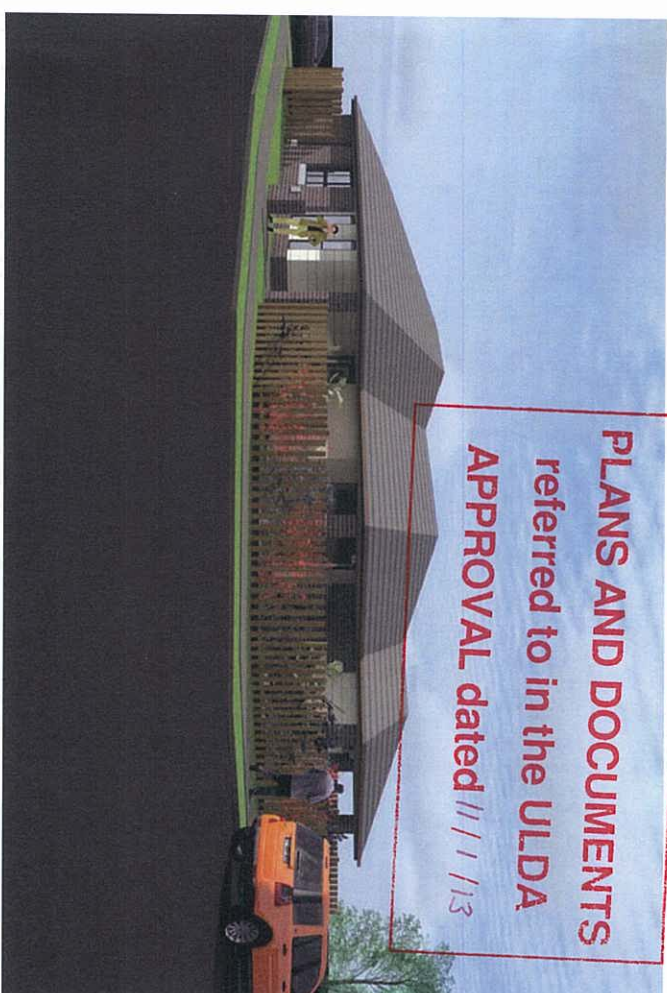


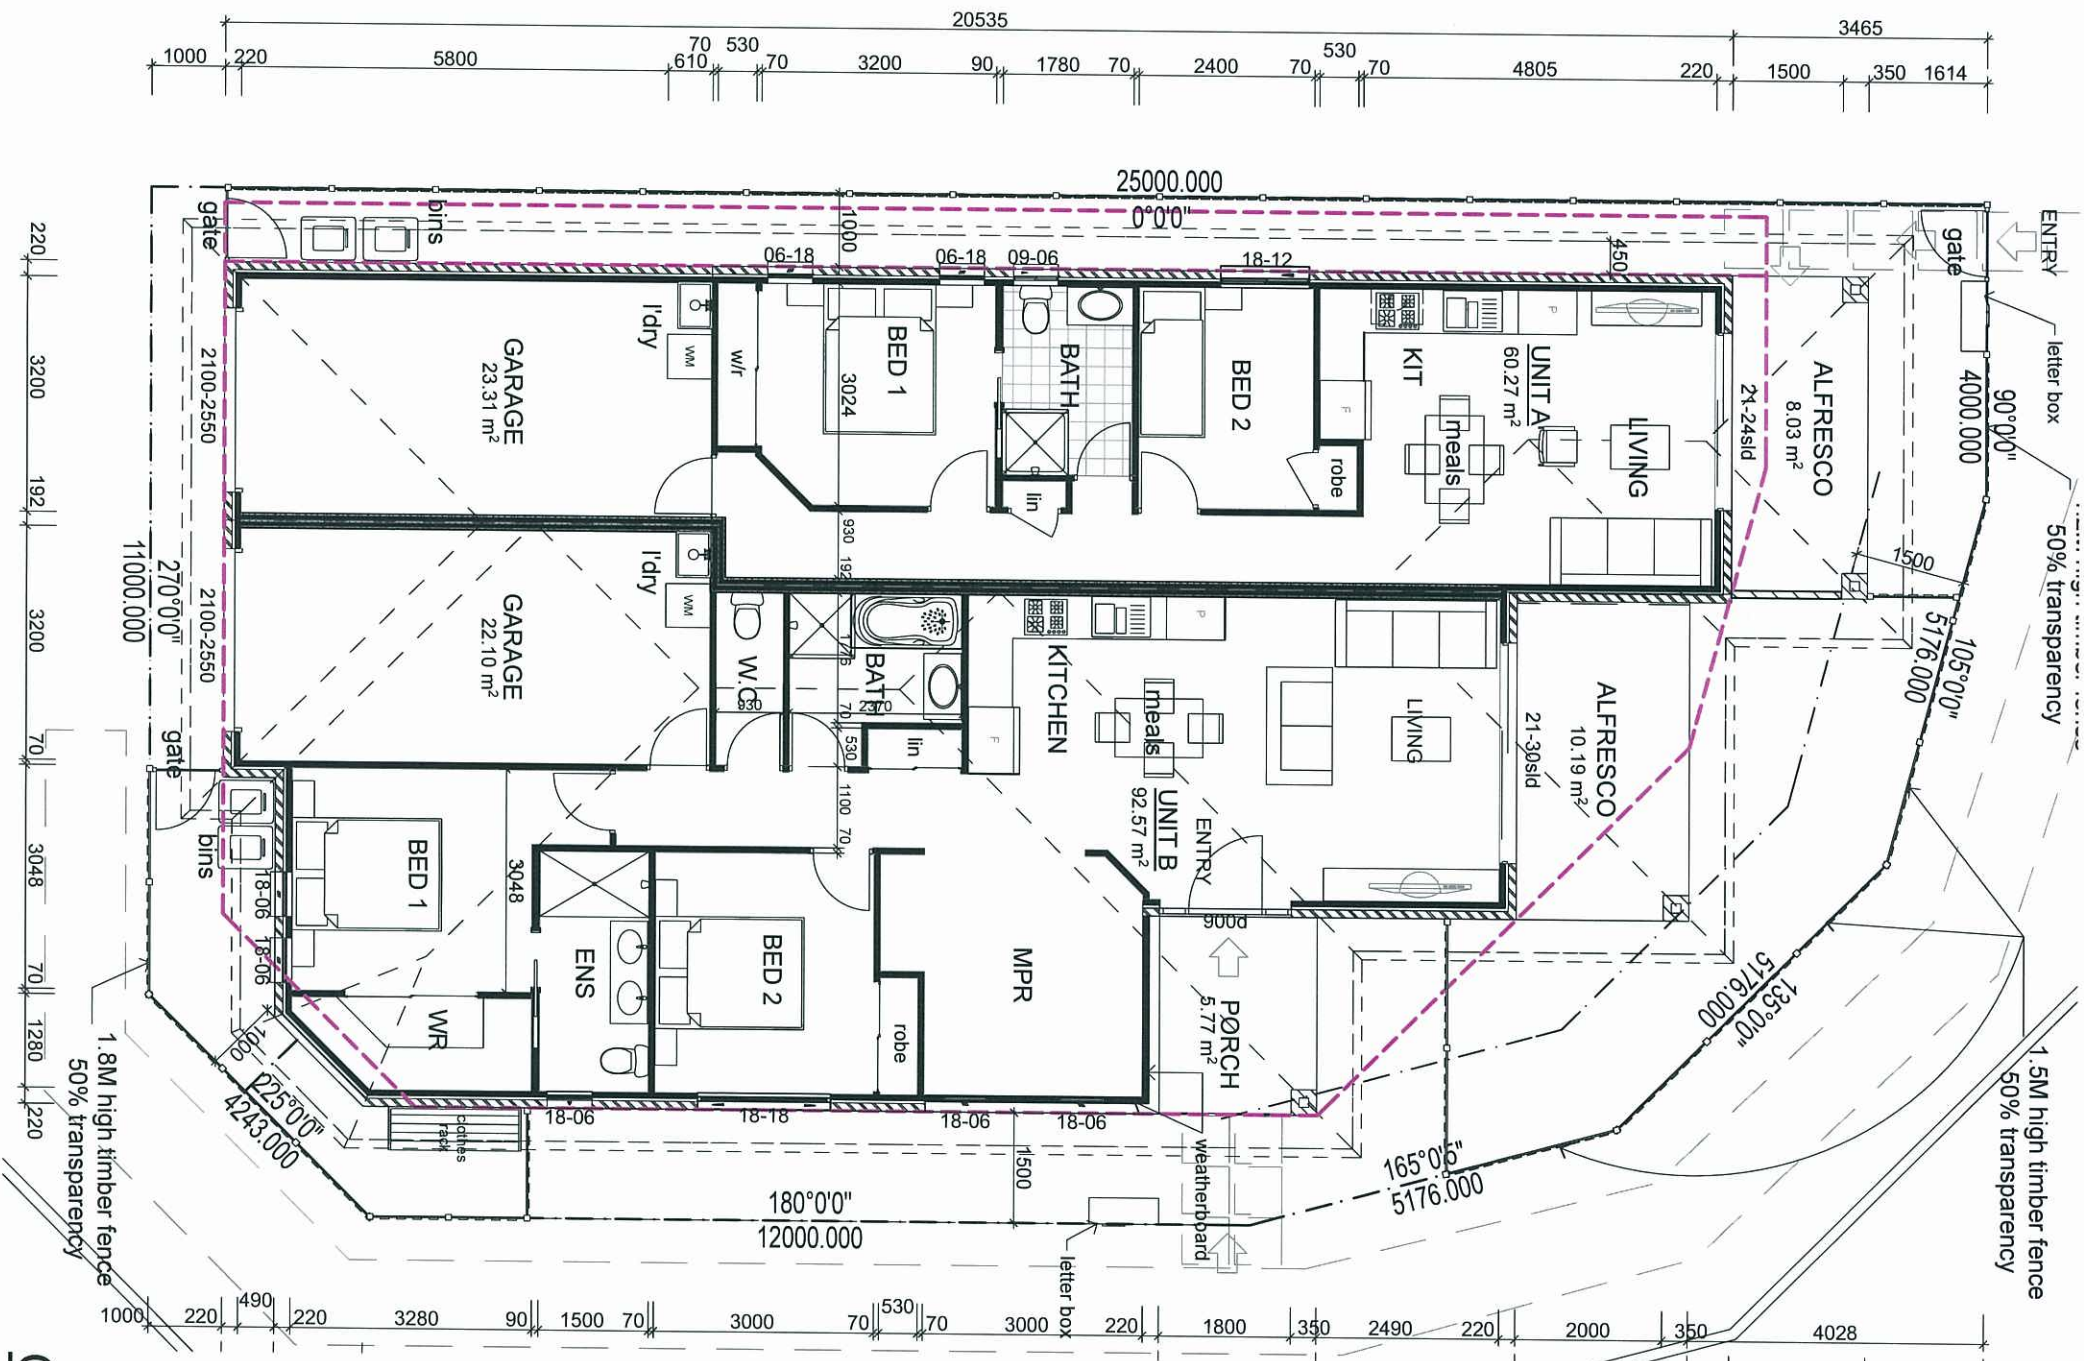

PLANS AND DOCUMENTS
referred to in the ULDA
APPROVAL dated /// / /13

AUS BUILD
Building with you

PO Box 246, Capalaba. Qld 4157
Telephone (07) 3245 0600
Facsimile (07) 3245 0671

Web Site: www.ausbuid.com.au

Client:

Job Address:

Lot 154
Roghan Road
FITZGIBBON
4018

Specification:
Allure

Site Description:

Lot No : Lot 154
RPD : SP242306
Parish of : Nundah
County of : Stanley
Land Area : 320m²

Local Authority

Brisbane City Council

Wind Category Scale

W33N / N2

1:100

DrawnExt.

Luca

[illegible]

DUAL OCCUPANCY - GEMINI Corner Lot 25x14Mt 2&3 BEDS

Ground Floor Plan 1:100

Job No.

Dwg No.

Amended in Red

7 of 10

Client:
Ausbuild

Job Address:
Lot 154
Roghnan Road
FITZGIBBON
4018

Specification:
Allure


Site Description:
Lot No : Lot 154
RPD : SP242306
Parish of : Nundah
County of : Stanley
Land Area : 320m²

Local Authority
Brisbane City Council

Wind Category Scale
W33N / N2 1:100

Drawn Ext.
Luca 22/11/12 0624


Lot	Area	Initials	Date	Description
A	22/11/12			Reduced Size

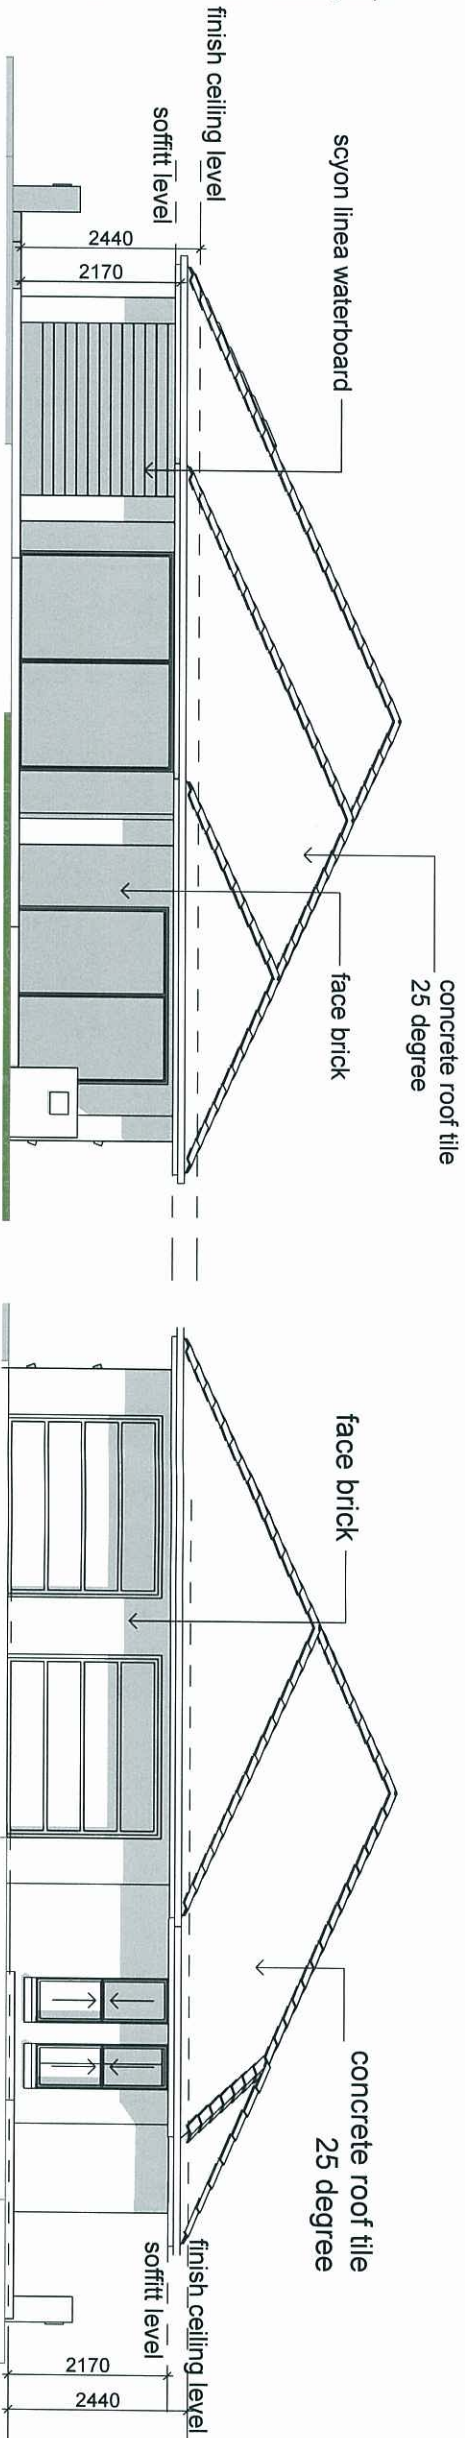


Front Elevation

Rear Elevation

PLANS AND DOCUMENTS
referred to in the ULDA
APPROVAL dated 11/1/13

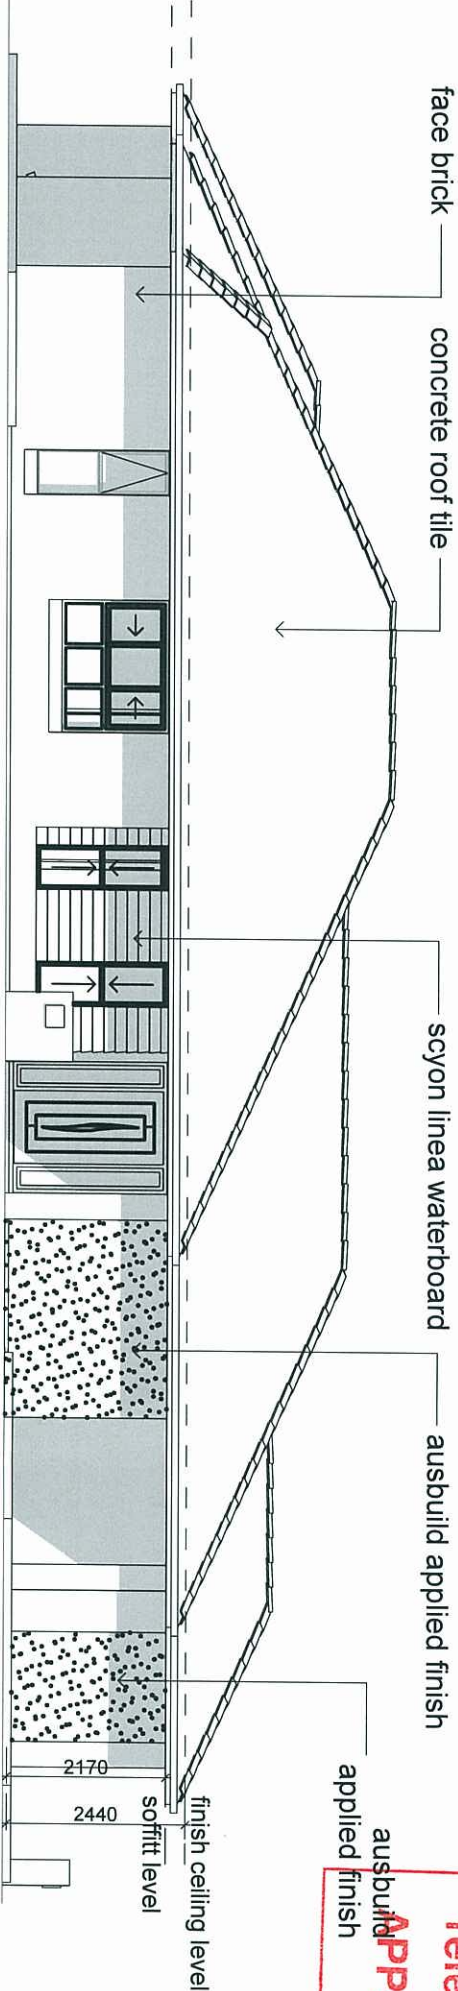

Right Elevation

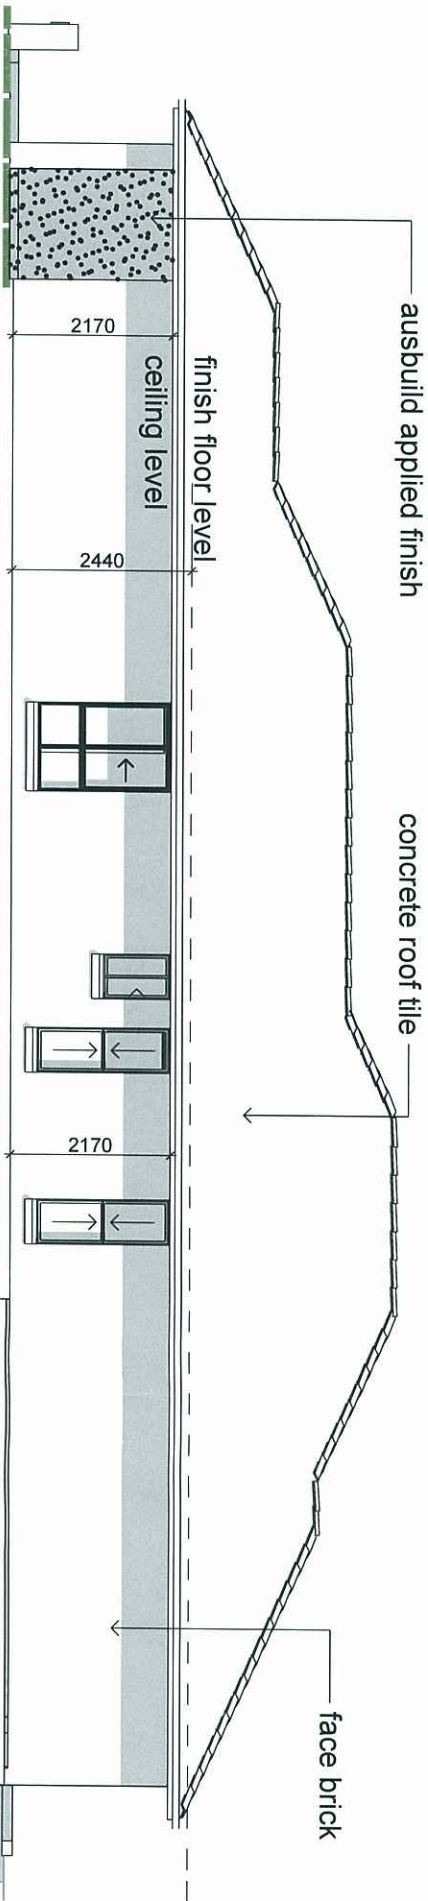

Left Elevation