


Drawing Schedule

Drawing No:	Drawing Name	Rev	Description	Date
DD 00.01	Cover Sheet	A	Issued for Builder's Pricing	16.09.11
DD 01.01	Site & Location Plan	A	Issued for Builder's Pricing	16.09.11
DD 02.01	Floor Plans	A	Issued for Builder's Pricing	16.09.11
DD 02.02	Roof Plan & Legend	A	Issued for Builder's Pricing	16.09.11
DD 03.01	Elevations	A	Issued for Builder's Pricing	16.09.11
DD 04.01	Sections	A	Issued for Builder's Pricing	16.09.11

A **AMENDED IN RED** **D**
21 DEC 2011

By: Don #154 (name)
of the ULDA

HOUSE PLANS RELATING TO LOTS
702 + 709 AS SHOWN ON APPROVED
PLAN OF DEVELOPMENT (REF 22-743-194
REV A) DATED 14 OCT 2011.








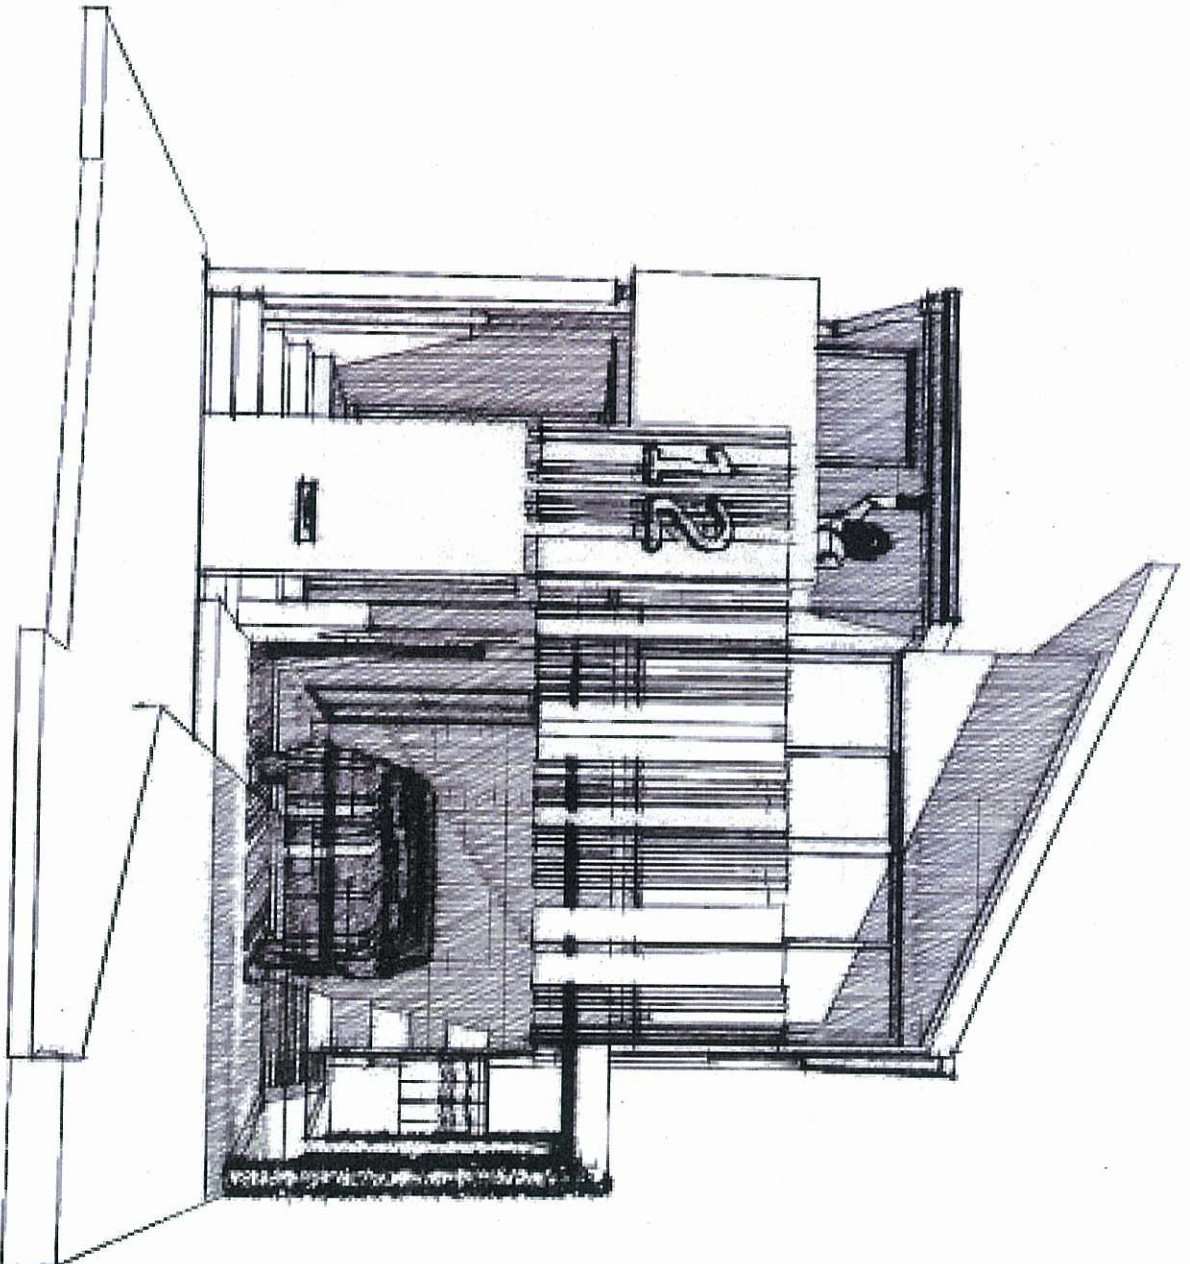


AMENDMENTS

A	16.09.11	Issued for Builder's Pricing	ad / ad
---	----------	------------------------------	---------



<i>Hougen Design Collection</i>		Status: DD	Date: 16.09.11
Client	Urban Land Development Authority	Scale: N/A	Drawn by: ad
Project Name	lots 9 - Sprout Outlook Terravilla (G)	Drawing Title: Cover Sheet	Drawing No.: DD 00.01
		Project No: ULD009	
		112-09	

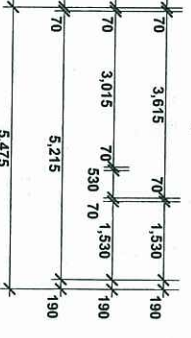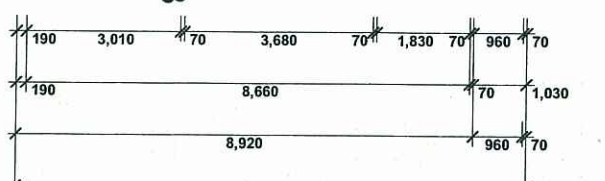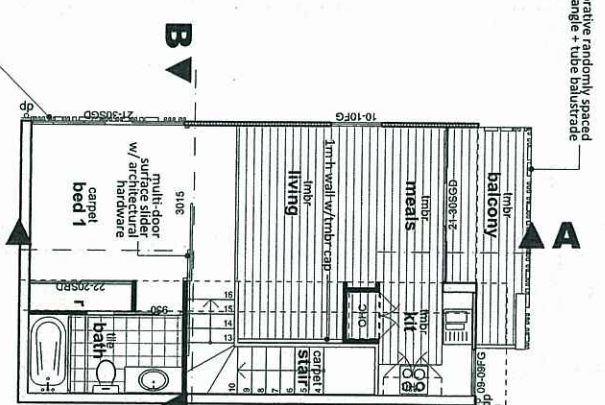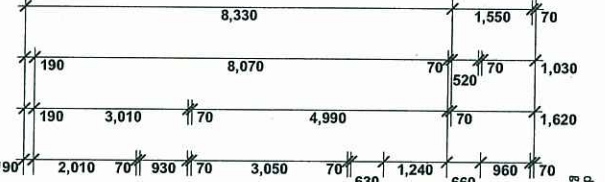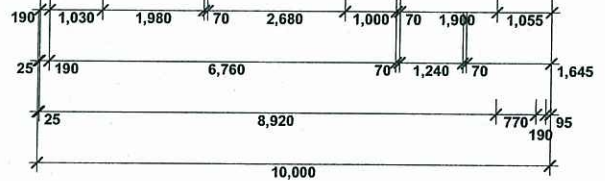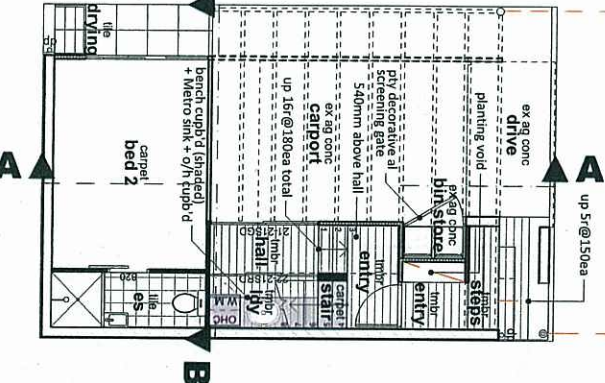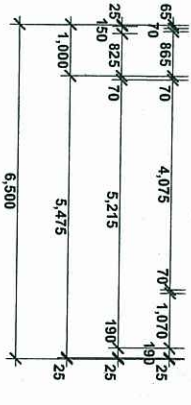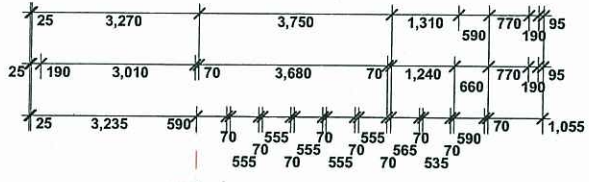

This drawing is the property of the design firm and shall not be reproduced, copied, or used in any way without the written permission of the design firm. The design firm shall not be responsible for any errors or omissions in this drawing. The design firm shall not be responsible for any changes or modifications to this drawing. The design firm shall not be responsible for any damages or liabilities arising from the use of this drawing. The design firm shall not be responsible for any other matters related to this drawing.

AMENDMENTS	
A	16.09.11 issued for builder's pricing ad / AD



Ground Floor	
internal area	26.4 m ²
carport	22.5 m ²
sub-total	48.9 m ²
First Floor	
internal area	47.0 m ²
balcony	6.2 m ²
sub-total	53.2 m ²
GFA	73.1 m ²
cover area	52.3 m ²




Client: *Hongkong Design Collection*
Urban Land Development Authority
Project Name: **Lot 9 - Sprout Outlook Terravilla (G)**

Status: ID	Date: 16.09.11
Drawing Title: Floor Plans	Drawn by: ad
Project No.: ULD009	Drawing No.: DD 02.01


Legend
SHEDD

ac	air conditioner	mb	meter box
adm	air conditioning manual	mf	selected pty metal fascia
ag	agricultural drain	mg	selected pty metal gutter
aj	articulated joint	mpr	multi-purpose room
al	aluminium	mw	microwave
as	australian standards	n	nominal
aw	top hung awning window	n	north
b	basin	nom	nominal
ba	building approval assessment	nrg	pty greenboard cladding
bb	brick band	ns	natural surface
bby	boundary	ns	natural surface level
bfd	bi-fold door	o	open
bh	bulkhead	obs	obscure glazing
blk	blockwork	oh	overhead and/or overhang
bm	basin mixer	oh	outer most projection
brk	brickwork	omp	outer most projection
bs	basin spout	pb	painted brick
bt	bath tub	pc	parapet capping
bt	bath tub	pdr	powder room
bv	brick veneer	pf	painted finish
cb	Colorbond finished metal	pfc	parallel flange channel
ch	ceiling height	ph	pitching height
chs	circular hollow section	pld	auto panel lift door
cl	ceiling	pos	private open space
clg	ceiling	ps	plumbing stack
cp	control panel	pty	proprietary
cpd	cupboard	r	rope
csp	cavity sliding door	ra	return air vent
ct	concrete tile roof	rb	rubbish bin
d	dryer	rd	roller door
dc	drying court	ref	refrigerator
dn	down	rh	rangehood
dp	down pipe	rl	relative level
dsh	dishwasher	rm	rendered masonry
dwr	drawer	rsr	riser
ej	expansion joint	rwo	rain water outlet
ens	ensuite	rwt	rain water tank
ent	entry	s	south
ep	Energyex pillar	sa	smoke detector alarm
eq	equal	sc	self closing
fb	face brick	sd	soap dish
fb	face block	se	sewer
fc	face cement	sf	stone finish
fc/p	face cement painted	sgd	sliding glass door
fcu	fan coil unit	shr	shower
fg	fixed glazing	shs	square hollow section
flr	floor	sl	self locking
fm	face masonry	sm	shower mixer
fml	fire resistance level	smd	smoke detector
fsl	floor surface level	sp	survey plan
fw	floor waste	sr	shower rose
gar	garage	st	solar tube skylight/vent
gl	glass louvre window	stc	sound transmission class
gnd	ground	sv	stone veneer
gnf	good neighbour style timber fence	sw	sliding window or storm water
gp	gully pit yard drain	t	laundry tub
gpd	glass panel door	tc	texture coating
hc	hose cock	tbr	timber
hmr	square arch hamper	tp	treated pine
hp	hotplates	tr	towel rail / ring
ht	height	trh	toilet roll holder
hw	hard wood	tv	timber veneer
hws	hot water service	typ	typical
hwo	hot water unit	ubo	under bench oven
kd	kiln dried	uno	unless noted otherwise
ks	kitchen sink	upvc	unplasticised poly vinyl chloride
lb	letterbox	wb	weatherboard
ld	leaf diverter	wc	water closet/toilet
ldng	landng	wir	walk in robe
ldy	laundry	wm	washing machine
lin	linen	wo	wall oven



Legend

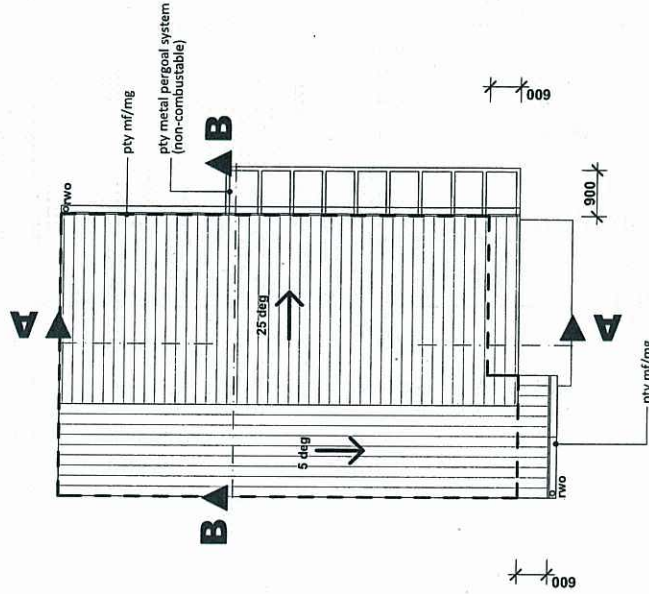

AMENDMENTS	
A	16.09.11
Issued for Builder's Pricing	
ad AD	

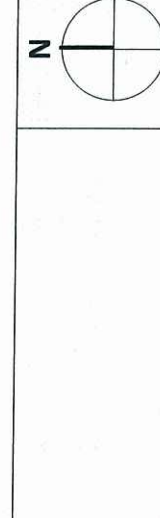

Homegrown Design Collection	
Client	Urban Land Development Authority
Project Name	Lot9 - Sprout Outlook Terravilla (G)
Project No.	112-09
Drawing No.	DD 02.02
Drawing Title	Roof Plan & Legend
Scale	1:100 @ A3
Status	DD
Date	16.09.11
Drawn by	ad

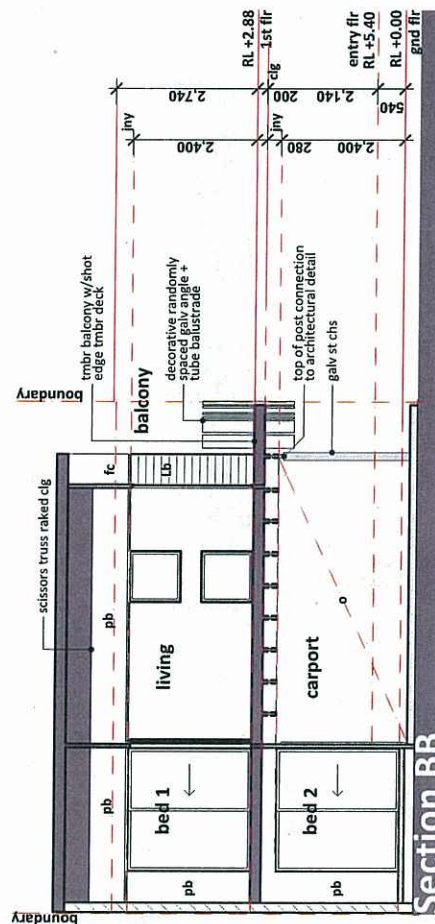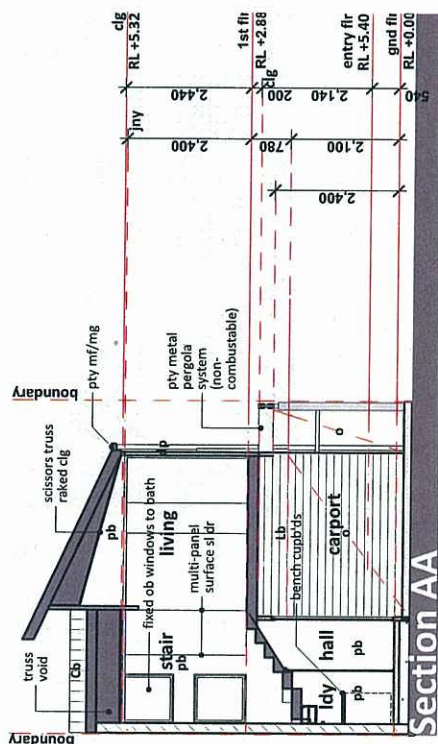

AMENDMENTS	
A	16.09.11 issued for Builder's Pricing ad AD

<i>Homegrown Design Collection</i>		Status: DD	Date: 16.09.11
		Scale: 1:100	Drawn by: ad
		@ A3	
Client		Drawing Title:	
Urban Land Development Authority		Sections	
Project Name		Project No: ULD009	Drawing No.:
Lot9 - Sprout Outlook Terravilla (G)		112-09 A	DD 04.01