


Drawing Schedule

Drawing No:	Drawing Name	Rev	Description	Date
DD 00.01	Cover Sheet	C	Issued for Pricing	3 Nov 2011
DD 01.01	Site & Location Plan	A	Issued for Pricing	3 Nov 2011
DD 02.01	Floor Plans	C	Issued for Pricing	3 Nov 2011
DD 02.02	Roof Plan & Legend	A	Issued for Pricing	3 Nov 2011
DD 03.01	Elevations	D	Issued for Pricing	3 Nov 2011
DD 04.01	Sections	A	Issued for Pricing	3 Nov 2011

A MENDED IN RED
21 DEC 2011

By: Dan Elbu (name)
of the ULDA

Houses plans relating to lots 703 to 707
as shown on approved plan of development
REF 22743-194 REV A DATED 14 OCT 2011

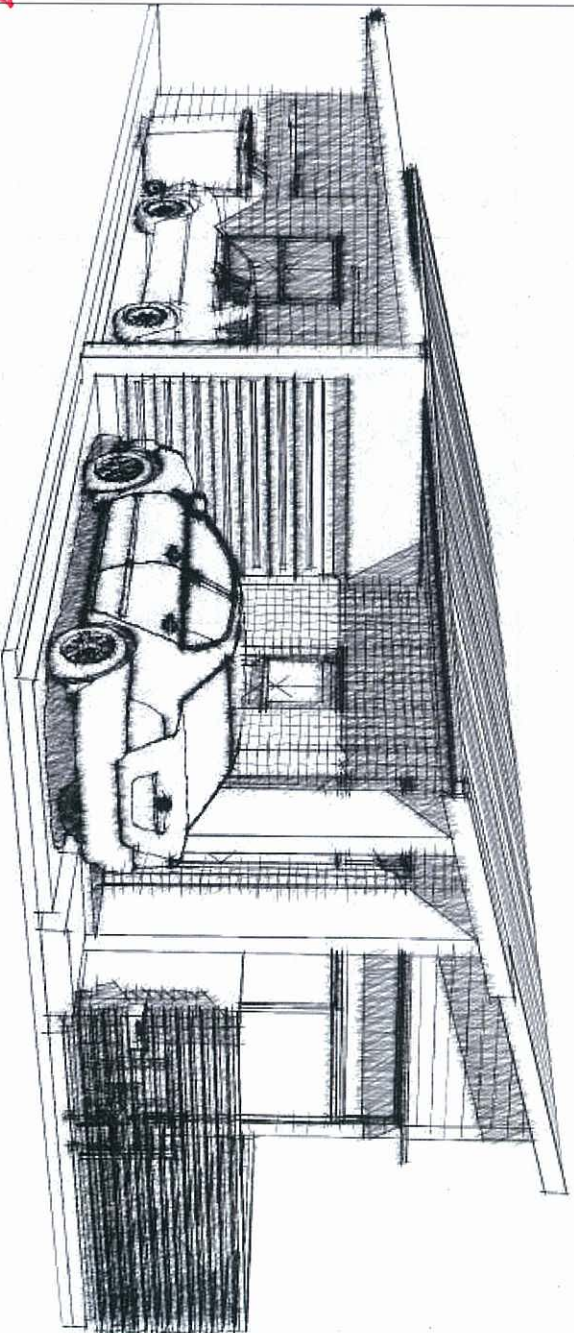

AMENDMENTS			
A	03.11.11	Client Review/Approval	ad AD
B	03.11.11	Alternate design proposal	ad AD


The plan may not be reproduced without the express written approval of the Urban Land Development Authority (ULDA). The ULDA may release the plan for use by the public for information purposes only, but it is not to be used for any other purpose without the express written approval of the ULDA.	
The drawing was prepared by the architect and released to the ULDA for its review and approval. The ULDA is not responsible for the accuracy of the information contained in the drawing and does not warrant its accuracy or completeness.	
The drawing is intended for use by the ULDA and its officers and is not to be used for any other purpose without the express written approval of the ULDA.	
The drawing is intended for use by the ULDA and its officers and is not to be used for any other purpose without the express written approval of the ULDA.	



Client		Status: DD		Date: 3 Nov 2011	
Urban Land Development Authority		Scale: N/A		Drawn by: ad	
Project Name		Drawing Title:		Project No.: UL0013	
Single Storey Urban Lot - 7.5m x 14m		Cover Sheet		Drawing No.: DD 00.01	
7.5m x 14m		7514		C	

degarbait
SHEDD

ac	air conditioner	mb	meter box
adm	austn domestic	mf	selected pty metal fascia
ag	agricultural drain	mg	selected pty metal gutter
aj	accumulated joint	mpr	multi-purpose room
al	selected finish aluminium	mw	microwave
as	australian standards	n	nominal
aw	top hung awning window	n	north
b	basin	nom	nominal
ba	building approval assessment	nrg	pty greenboard cladding
bb	brick band	ns	natural surface
bby	boundary	nsi	natural surface level
bfd	bi-fold door	o	open
bh	bulkhead	obs	obscure glazing
blk	blockwork	oh	overhead and/or overhang
bm	basin mixer	omp	outermost projection
brk	brickwork	pb	painted brick
bs	bar sink	pc	parapet capping
bs	basin spout	pdr	powder room
bt	bath tub	pf	painted finish
bv	brick veneer	pfc	parallel flange channel
cb	Colorbond finished metal	ph	pitching height
chs	ceiling height	pld	auto panelled door
chs	circular hollow section	pos	private open space
ch	centreline	ps	plumbing stack
clg	ceiling	pty	pantry
cl	control panel	pty	proprietary
cpd	cupboard	r	robe
csd	cavity sliding door	ra	return air vent
ct	concrete	rb	rubbish bin
d	dryer	rd	roller door
dc	drying court	ref	refrigerator
dn	down	rl	rangehood
dp	down pipe	rl	relieve level
dw	dishwasher	rm	rendered masonry
dwr	drawer	rsr	riser
ej	expansion joint	rwo + s	rain water outlet
ens	ensuite	rwt	rain water tank
ent	entry	s	south
ep	Energyex pillar	sa	smoke detector alarm
eq	equal	sc	self closing
eq	face brick	sd	soap dish
l	face block	se	sewer
fc	fibre cement	sf	stone finish
fc/p	fibre cement painted	sgd	sliding glass door
fcu	fan coil unit	sh	shower
fig	fixed glazing	shs	square hollow section
flr	floor	sl	self locking
fm	face masonry	sm	shower mixer
fri	fire resistance level	smd	smoke detector
fsl	floor surface level	sp	survey plan
fw	floor waste	sr	shower rose
gar	garage	st	solar tube skylight/vent
gl	glass louvre window	stc	sound transmission class
gnd	ground	sw	stone veneer
gnf	good neighbour style timber fence	sv	sliding window or storm water
gp	gully pit yard drain	t	laundry tub
gpd	glass panel door	tc	texture coating
hc	hose cock	t	timber
hmrpr	square arch hamper	tmbr	treated pine
hp	hotplates	tr	toilet rail / ring
ht	height	trh	toilet roll holder
hw	hard wood	tv	timber veneer
hws	hot water service	typ	typical
hwu	hot water unit	ubo	under bench oven
kd	kiln dried	uno	unless noted otherwise
ks	kitchen sink	upvc	unplasticised polyvinyl chloride
lb	le er box	wb	weatherboard
ld	leaf diverter	wc	water closet/toilet
ldg	landings	wir	walk in robe
ldy	laundry	wm	washing machine
ln	linen	wo	wall oven

Legend

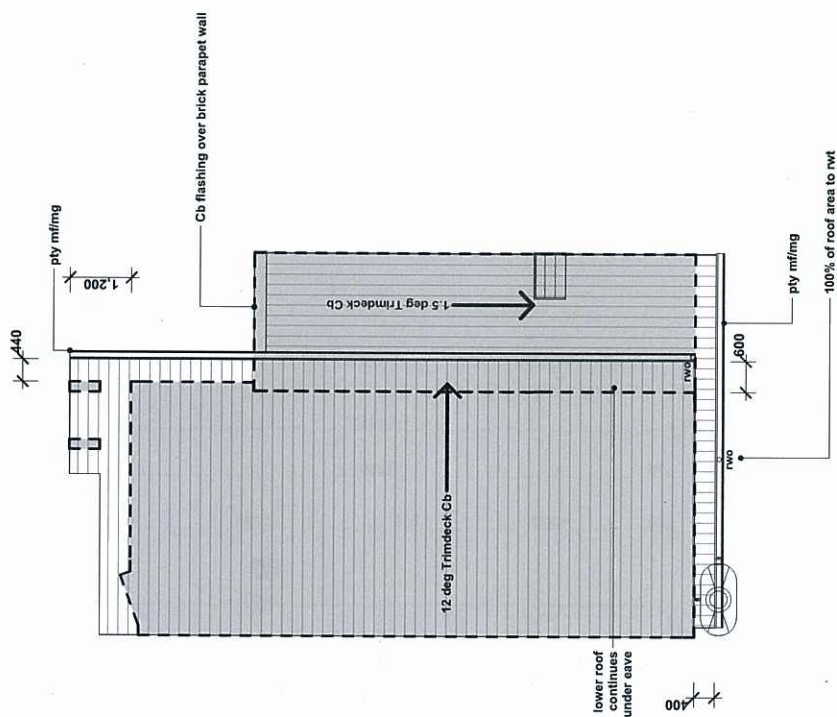[illegible]

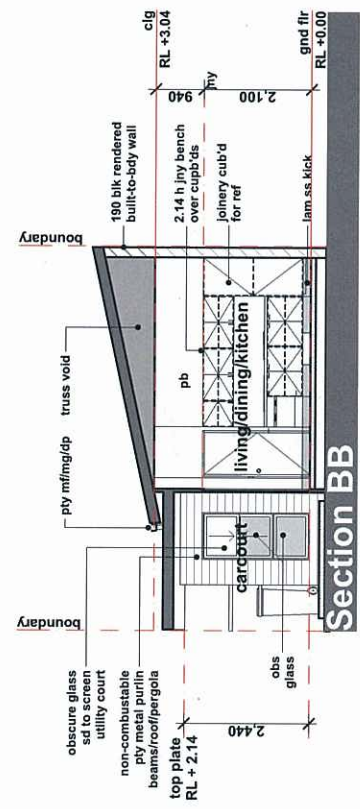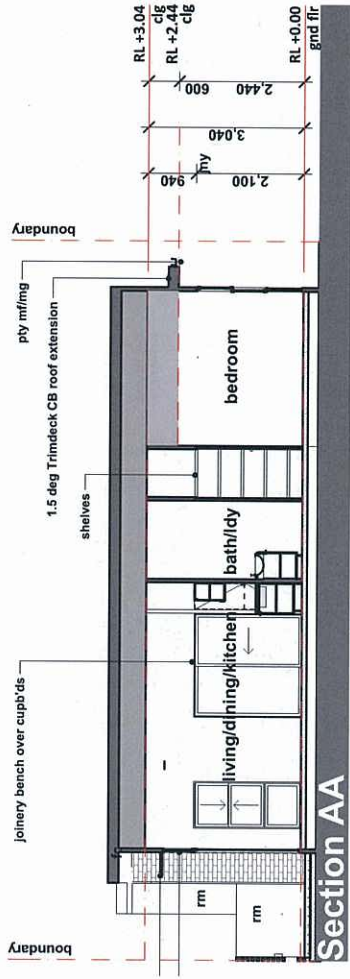

This drawing is not to be submitted without the written authority of the Urban Land Development Authority (ULDA). The copyright of these drawings remains with the architect and no part of these drawings may be reproduced without permission from the architect. Consent and other basic data shown on this drawing have been derived from a consultation of all consulting drawings obtained in digital format. This drawing was prepared for the purpose of the ULDA. It is not to be used for any other purpose without the written consent of the architect. This drawing is not to be used for any purpose other than the one for which it was prepared. The architect is not responsible for any loss or damage caused by the use of this drawing for any other purpose. WARNING: This drawing is not to be used for any purpose other than the one for which it was prepared. The architect is not responsible for any loss or damage caused by the use of this drawing for any other purpose.		AMENDMENTS <table><tr><td>A</td><td>03.11.11</td><td>Client Review/Approval</td><td>ad AD</td></tr></table>		A	03.11.11	Client Review/Approval	ad AD
A	03.11.11	Client Review/Approval	ad AD				
<i>My Place</i> Client Urban Land Development Authority		Status: DD Scale: 1:100 @ A3 Drawing Title: Sections					
Project Name Single Storey Urban Lot - 7.5m x 14m		Project No: ULD013 Drawing No: DD 04.01	Date: 3 Nov 2011 Drawn by: ad				