
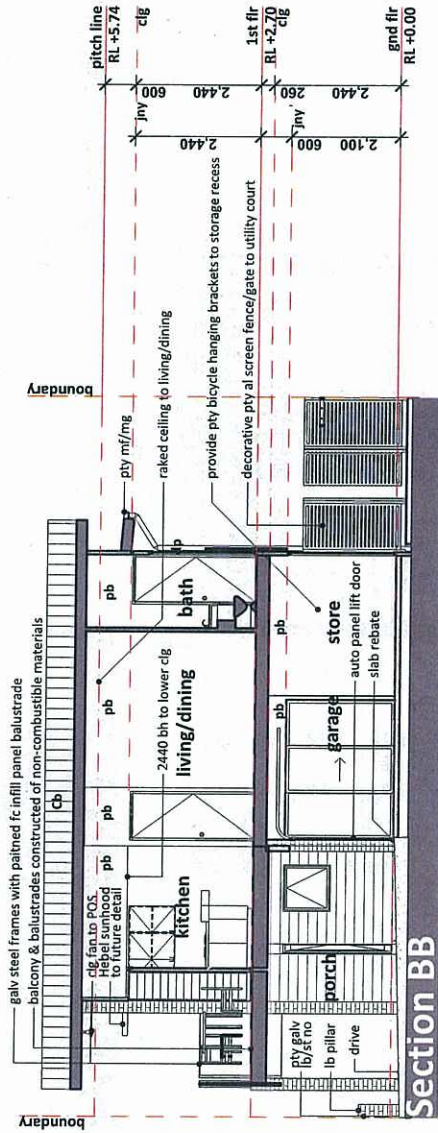


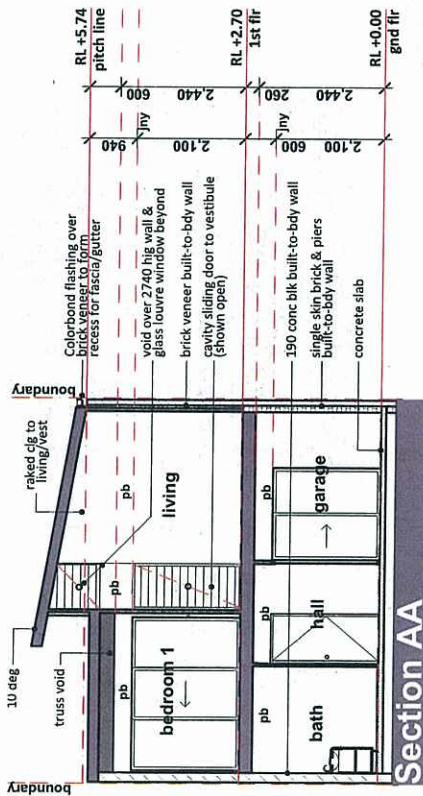

This plan may not be prepared without the express written authority of the Urban Land Development Authority (ULDA). The copyright of this plan and all other rights are reserved by the Urban Land Development Authority. No part of this plan may be reproduced, stored in a retrieval system, or transmitted in any form or by any means, electronic, mechanical, photocopying, recording, or by any information storage or retrieval system, without the prior written permission of the Urban Land Development Authority.

This drawing is prepared for the purpose and intended use of the ULDA. It is not to be used for any other purpose. The Urban Land Development Authority is not responsible for any loss or damage caused by any person who uses this plan for any purpose other than the intended use.

The Builder is responsible for the full verification of all dimensions. If any dimensions are found to be incorrect, the Builder must rectify them at their own cost.

AMENDMENTS		
A	12.08.11	Client Review/Approval
	ap	AD



HOME GROWN DESIGN COLLECTION




Client
Urban Land Development Authority

Project Name
Lot 4 - Stem Outlook Terrace (c)







Status: DD
Scale: 1:100
Drawing Title: Sections

Date: 20 Aug 2011
Drawn by: ad

Project No: ULD009
Drawing No.: 111-04 A DD 04.01

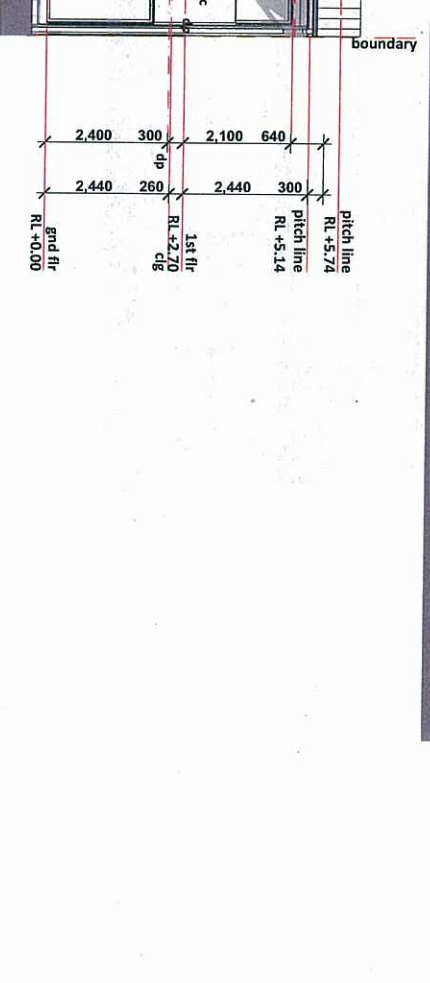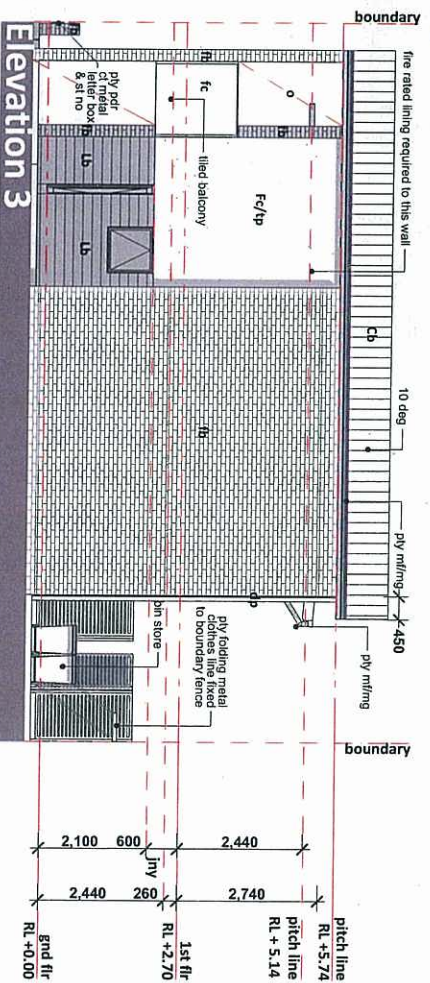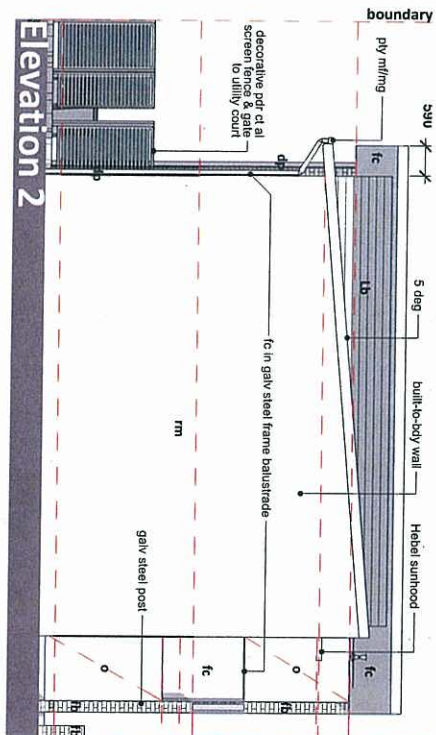


111-04	A	DD 03:01
--------	---	----------

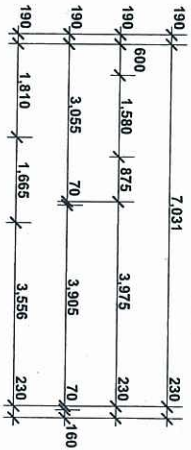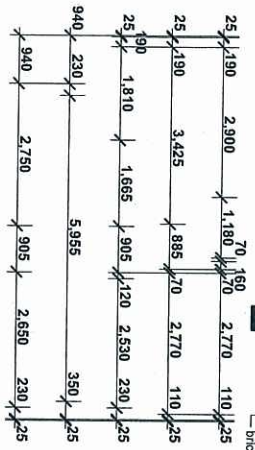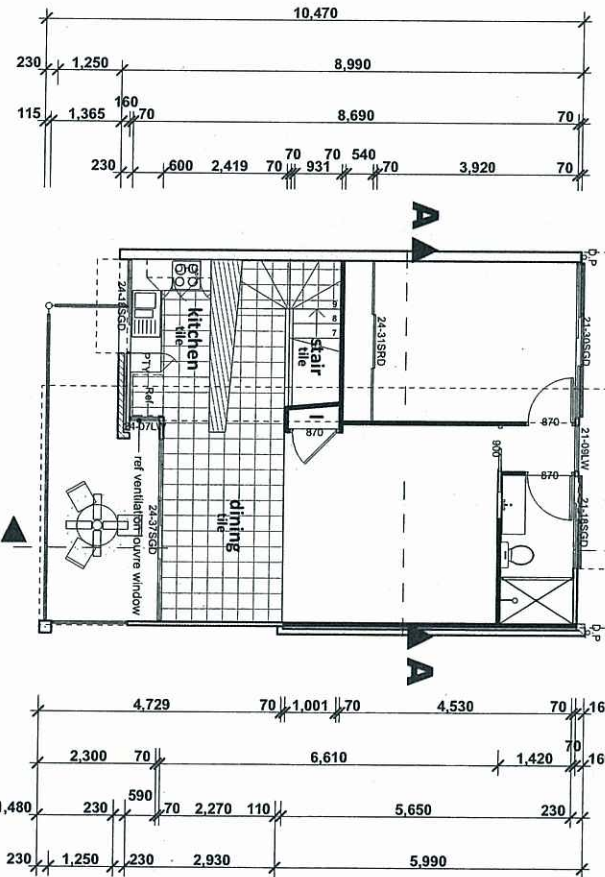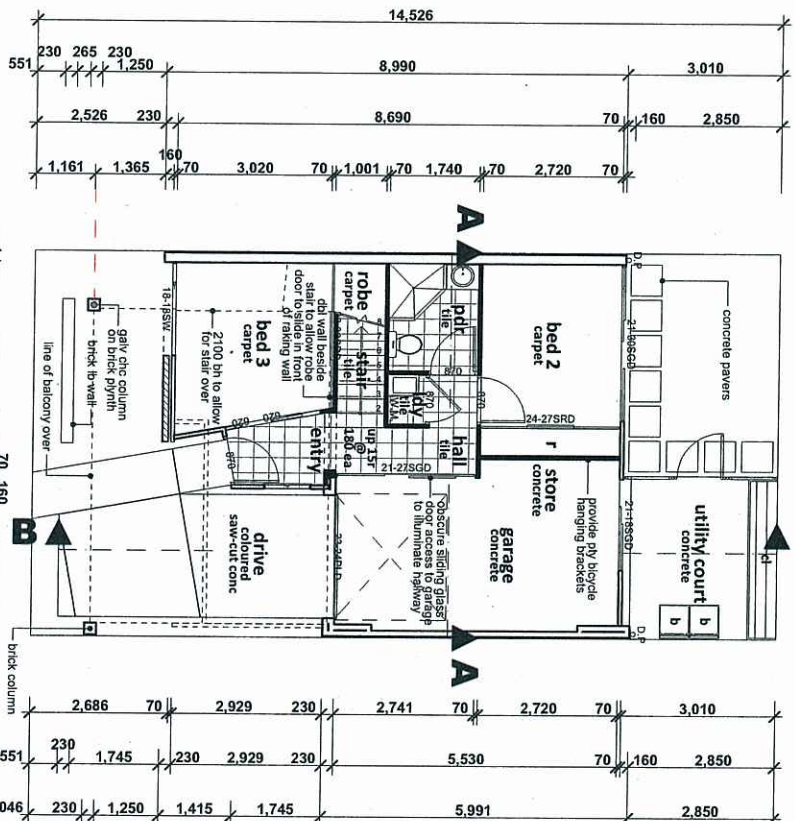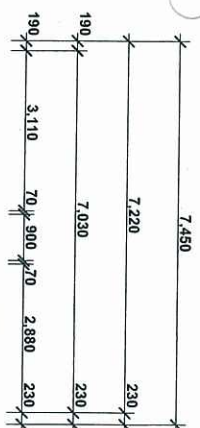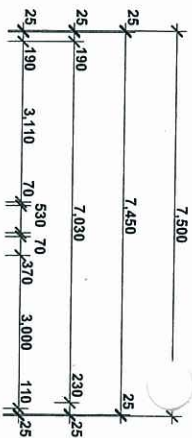


AMENDMENTS

A	12.08.11	Client Review/Approval	ap AD
---	----------	------------------------	-------

Ground Floor		First Floor	
internal area	35.8 m ²	internal area	63.7 m ²
garage	20.8 m ²	balcony	11.8 m ²
pos	11.8 m ²	sub-total	75.5 m ²
sub-total	56.6 m ²		
GFA	99.7 m ²		
cover area	68.6 m ²		

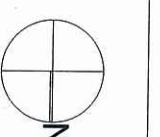

HOMEGROWN DESIGN COLLECTION		Status: DD	Date: 20 Aug 2011
Client	Urban Land Development Authority	Scale: 1:100	Drawn by: ad
Project Name	Lot 4 - Stem Outlook Terrace (c)	Floor Plans	
		Project No.: U0009	Drawing No.: DD 02.01

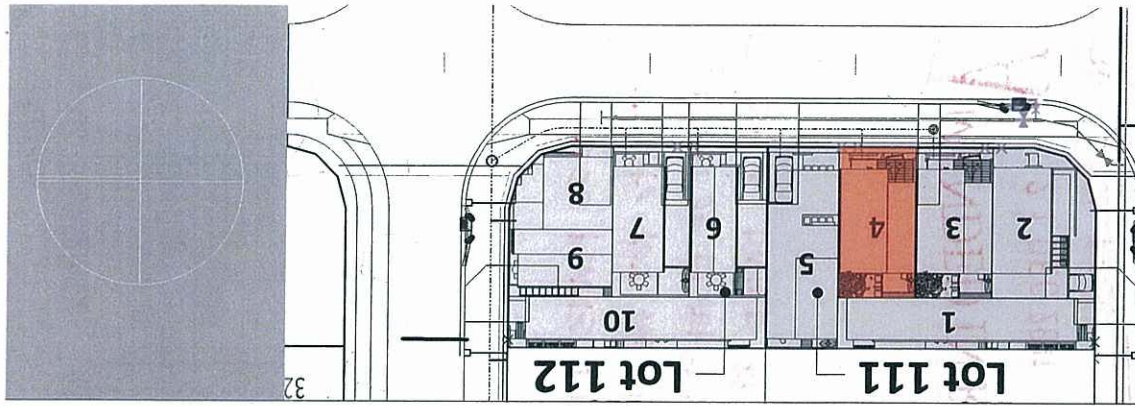

urban
land
development
authority

Ground Floor		First Floor	
internal area	35.8 m ²	internal area	63.7 m ²
garage	20.8 m ²	balcony	11.8 m ²
pos	11.8 m ²	sub-total	75.5 m ²
sub-total	56.6 m ²		
GFA			99.7 m ²
cover area			58.6 m ²

HOMEGROWN DESIGN COLLECTION

Client
Urban Land Development Authority

Project Name
Lot 4 - Strem Outlook Terrace (C)

Status:DD	Date: 20 Aug 2011
Scale:1:100 @ A3	Drawn by: ad
Drawing Title:	
Site & Location Plan	
Project No: ULD009	Drawing No.:
111-04 A	DD 01.01

degenhart
SHEDD

SHEDD

AMMENDMENTS

A	12.09.11	Client Review/Approval	ap	AD
---	----------	------------------------	----	----

[illegible]

Drawing Schedule

Drawing No:	Drawing Name	Rev	Description	Date
DD 00.01	Cover Sheet	A	Issued for Client Review/Approval	12/09/2011
DD 01.01	Site & Location Plan	A	Issued for Client Review/Approval	12/09/2011
DD 02.01	Floor Plans	A	Issued for Client Review/Approval	12/09/2011
DD 02.02	Roof Plan & Legend	A	Issued for Client Review/Approval	12/09/2011
DD 03.01	Elevations	A	Issued for Client Review/Approval	12/09/2011
DD 04.01	Sections	A	Issued for Client Review/Approval	12/09/2011

HOUSE PLANS RELATING TO LOTS
703 TO 707 AS SHOWN ON APPROVED
PLAN OF DEVELOPMENT (REF 22743-194
REV A) DATED 14 OCT 2011.


AMENDED IN RED
A 21 DEC 2011 **D**
By: Don R-IPN (name)
of the ULDA

This plan was made by the architect after the building was approved by the Urban Land Development Authority (ULDA). The architect is not responsible for any errors or omissions in the plan. The plan is for information only and should not be used for any other purpose. 

AMENDMENTS

A	12.08.11	Client Review/Approval	ap	AD

Urban Land Development Authority

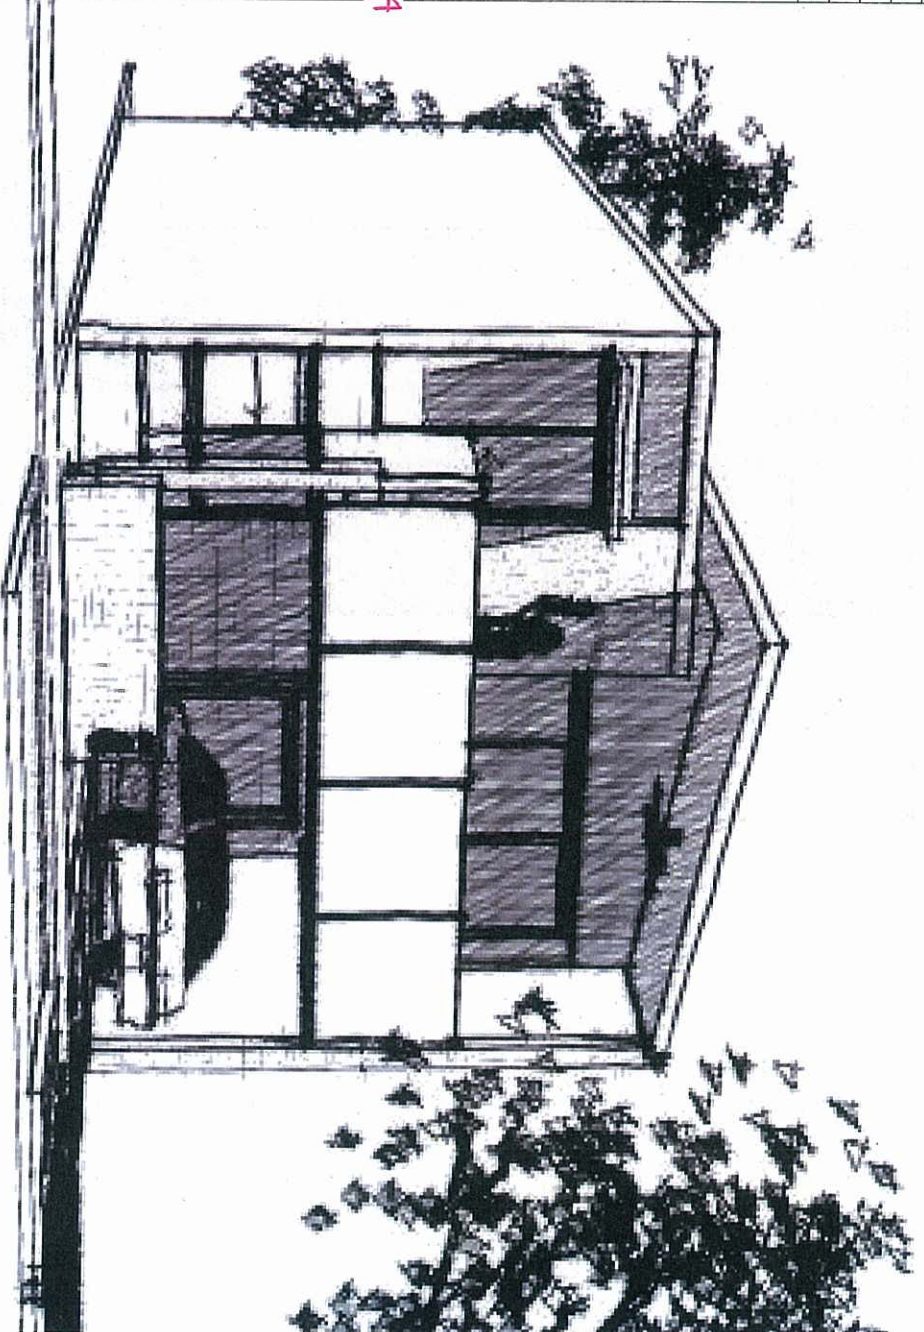

HOMEGROWN DESIGN COLLECTION

Client: Urban Land Development Authority

Project Name: Lot 4 - Stem Outlook Terrace (C)

Status: DD

Scale: N/A

Date: 20 Aug 2011

Drawing Title: Cover Sheet

Project No: ULD009

Drawing No: DD 00.01

11-11-04 A

lego-kat

SHEDD