


Drawing Schedule

Drawing No:	Drawing Name	Rev	Description	Date
DD 00.01	Cover Sheet	B	Issued for Pricing	3 Nov 2011
DD 01.01	Site & Location Plan	A	Issued for Pricing	3 Nov 2011
DD 02.01	Floor Plans	B	Issued for Pricing	3 Nov 2011
DD 02.02	Roof Plan & Legend	A	Issued for Pricing	3 Nov 2011
DD 03.01	Elevations	B	Issued for Pricing	3 Nov 2011
DD 04.01	Sections	A	Issued for Pricing	3 Nov 2011

A **AMENDED IN RED** **D**
 21 DEC 2011
 By: Don Rishu (name)
 of the ULDA

HOUSE PLANS RELATING TO LOTS 703 TO 707
 AS SHOWN ON APPROVED PLAN OF DEVELOPMENT
 REF 22743-194 REV A DATED 14 OCT 2011.

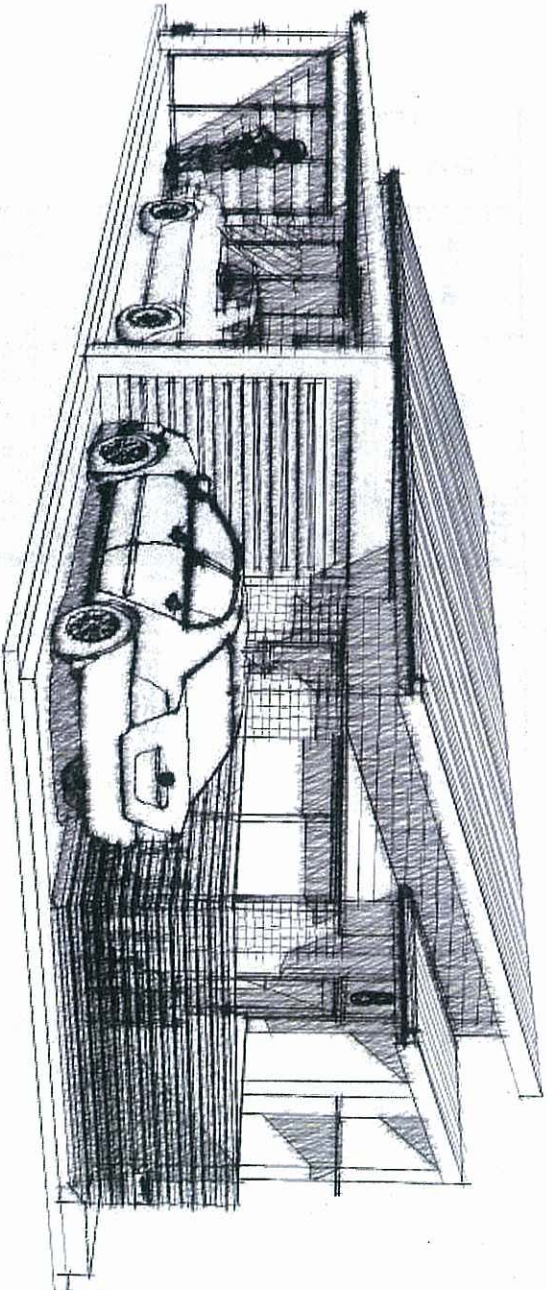

AMENDMENTS			
A	02.1.1.1	Client Review/Approval	ap / AD
B	03.1.1.1	Design update/corrections	ad / AD

This drawing was prepared for the purpose of providing information to the client and is not to be used for any other purpose without the written consent of the designer. The designer is not responsible for any errors or omissions in this drawing.

Client: *My Place*
 Urban Land Development Authority


Project Name: Single Storey Urban Lot - 7m x 14m

Status: DD
 Scale: N/A @ A3
 Drawing Title: Cover Sheet
 Project No: 0714 B
 Drawing No: DD 00.01

legaciant
 SHEDD

1 RED.

Any Street UDA

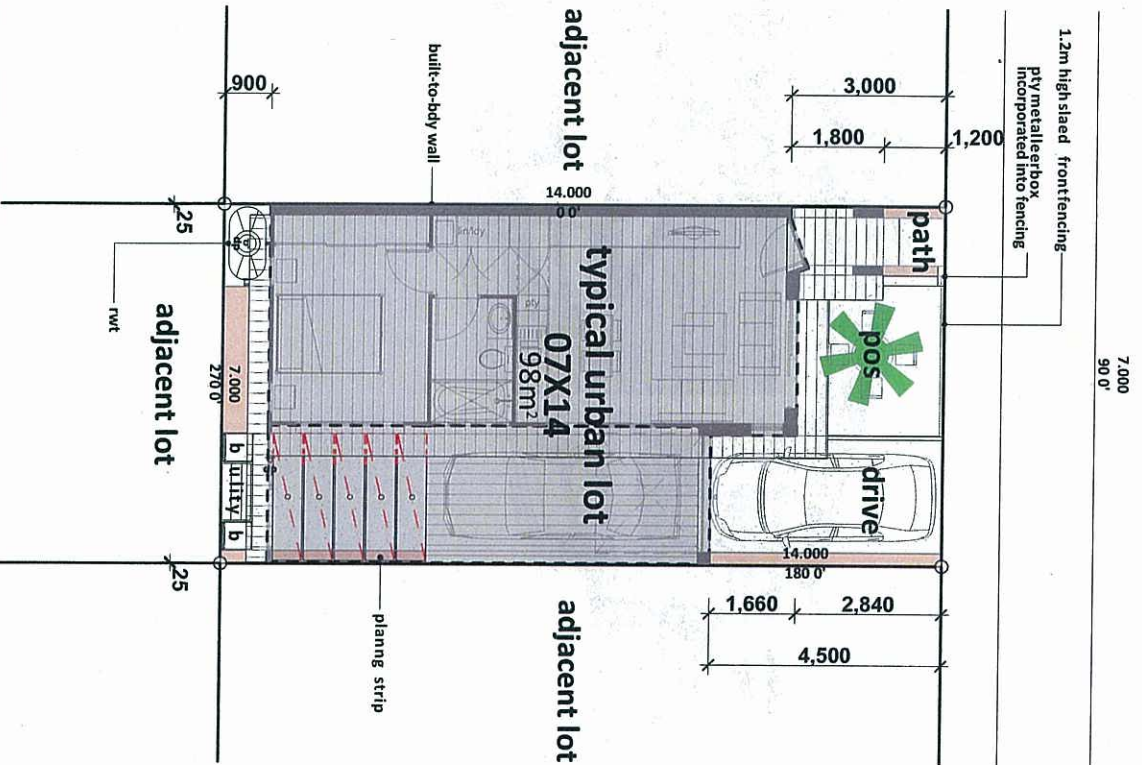

This plan has not been prepared by a professional engineer or architect and is not intended to be used as such. It is the responsibility of the client to ensure that the plan is suitable for the intended purpose. The client is advised that the plan is not a guarantee of the accuracy of the information contained herein. The client is advised that the plan is not a guarantee of the accuracy of the information contained herein.

AMENDMENTS			
A	03.11.11	Client Review/Approval	ad AD

The plan is not intended to be used as a guarantee of the accuracy of the information contained herein. The client is advised that the plan is not a guarantee of the accuracy of the information contained herein.

The plan is not intended to be used as a guarantee of the accuracy of the information contained herein. The client is advised that the plan is not a guarantee of the accuracy of the information contained herein.




Client: *My Place*
Urban Land Development Authority
Project Name: Single Storey Urban Lot - 7m x 14m

Status: DD	Date: 3 Nov 2011
Scale: 1:100 @ A3	Drawn by: ad
Drawing Title: Site & Location Plan	
Project No: ULD009	Drawing No.: DD 01.01
0714	A



Shedd
SHEDD

ac	air conditioner	mb	meter box
adcm	aust'n domestic const'n manual	mf	selected pty metal fascia
ag	agricultural drain	mg	selected pty metal gutter
aj	articulated joint	mpr	m u l - purpose room
al	selected finish aluminium	mw	microwave
as	australian standards	n	nominal
aw	top hung awning window	n	nominal
b	basin	nom	nominal
ba	building approval assessment	ng	pty greenboard cladding
bb	brick band	ns	natural surface
body	boundary	nsf	natural surface level
bfd	bi-fold door	o	open
bh	bulkhead	obs	obscure glazing
blk	blockwork	oh	overhead and/or overhang
bmn	basin mixer	omp	outermost projecon
bmk	brickwork	pc	painted brick
bs	bar sink	pb	parapet capping
bs	basin spout	pdr	powder room
bt	bath tub	pf	painted finish
bv	brick veneer	ptc	parallel flange channel
cb	Colorbond finished metal	ph	pitching height
ch	ceiling height	pld	autopanel if door
chs	circular hollowsecon	pos	private open space
cl	centreline	ps	plumbing stack
clg	ceiling	pty	parnty
cp	control panel	pty	proprietary
cpd	cupboard	r	robe
cscd	cavity sliding door	ra	return air vent
ct	concrete roof	rb	rubbish bin
d	dryer	rd	roller door
dc	drying court	ref	refrigerator
dn	down	rh	rangehood
dp	down pipe	rl	relave level
dwr	dishwasher	rm	rendered masonry
dwr	drawer	rm	rendered masonry
ej	expansion joint	rwo + s	rain water outlet
ens	ensuite	rwt	rain water tank
ent	entry	s	south
ep	Energy pillar	sa	smoke detector alarm
eq	equal	sc	self closing
l	face brick	sd	soap dish
fc	face block	se	sewer
fc	fibre cement	sf	stone finish
tc/p	fibre cement painted	sgd	sliding glass door
fcu	fan coil unit	shr	shower
fg	fixed glazing	shs	square hollowsecon
flr	floor	sl	self locking
fm	face masonry	sm	shower mixer
fri	fire resistance level	smd	smoke detector
fsl	floor surface level	sp	survey plan
fw	floor waste	sr	shower rose
gar	garage	st	solar tube skylight/vent
gl	glass louvre window	stc	stone transmission class
gnd	ground	sv	stone veneer
gnf	good neighbour style tmbr fence	sw	sliding window or storm water
gp	gully pit yard drain	t	laundry tub
gpd	glass panel door	tc	texturerecang
hc	hose cock	tmbr	m b er
hmptr	square arch hamper	tr	treated pine
hp	hoipates	tr	towel rail / ring
ht	height	th	toilet roll holder
hw	hard wood	tv	mber - veneer
hws	hot water service	typ	typical
hws	hot water unit	ubo	under bench oven
kd	kiln dried	uno	unless noted otherwise
ks	kitchen sink	upvc	unplasticed poly vinyl chloride
le	leer box	wb	weatherboard
ld	leaf diverter	wc	water closet/toilet
ldng	landing	wir	walk in robe
ldy	laundry	wm	washing machine
lin	linen	wo	wall oven

AMMENDMENTS		
A	03.11.11	Client Review/Approval
		ad AD

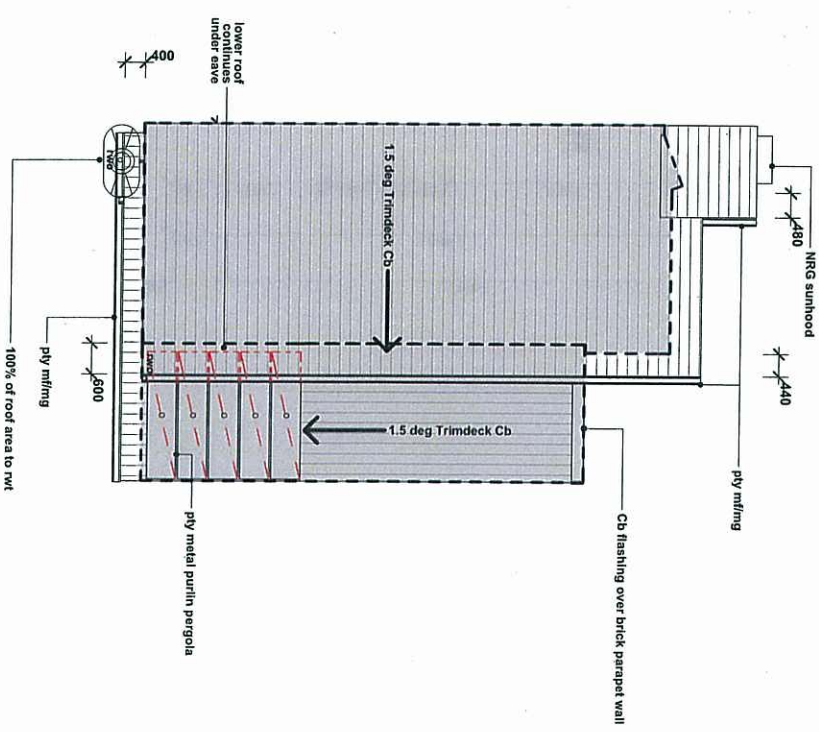

Status: DD Scale: 1:100 @ A3 Drawing Title: Roof Plan & Legend Project No: ULO013 Drawing No: DD 02.02	Date: 3 Nov 2011 Drawn by: ad	Client: <i>My place</i> Urban Land Development Authority	Project Name: Single Storey Urban Lot - 7m x 14m

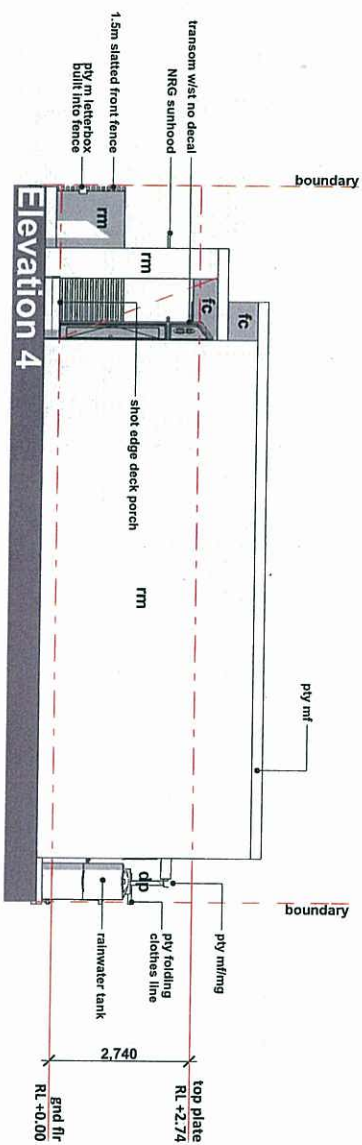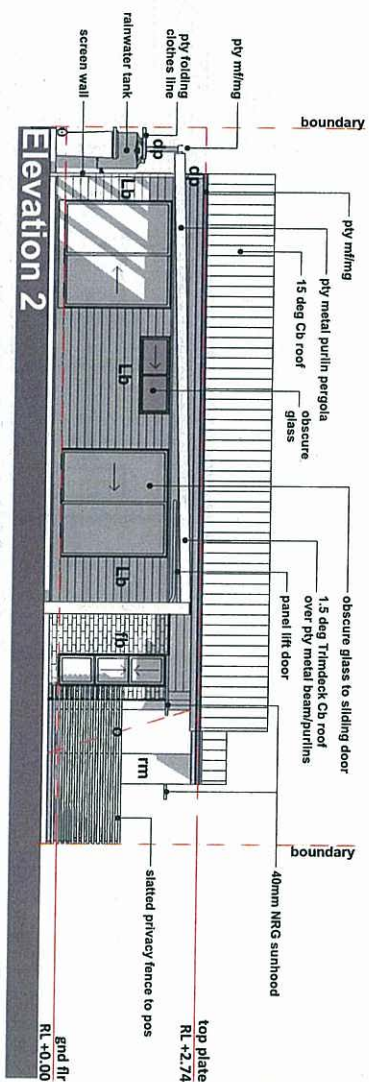

Client Urban Land Development Authority	<i>My Place</i>	
	Station: DD	Date: 3 Nov 2011
	Scale: 1:100 @ A3 Drawing Title:	Drawn by: ad
Elevations		
Project No: ULD013	Drawing No.:	
Single Storey Urban Lot - 7m x 14m 0714	B	DD 03.01

