

Drawing No:	Drawing Name	Rev	Description	Date
-------------	--------------	-----	-------------	------


DD 00.01	Cover Sheet	A	Issued for Builder's Pricing	16/09/11
DD 01.01	Site & Location Plan	A	Issued for Builder's Pricing	16/09/11
DD 02.01	Floor Plans	A	Issued for Builder's Pricing	16/09/11
DD 02.02	Roof Plan & Legend	A	Issued for Builder's Pricing	16/09/11
DD 03.01	Elevations	A	Issued for Builder's Pricing	16/09/11
DD 04.01	Sections	A	Issued for Builder's Pricing	16/09/11

A MENDED IN RED
21 DEC 2011

By: Don Riden (name)
of the ULDA

HOUSE PLANS RELATING TO LOTS 703 TO 707
AS SHOWN ON APPROVED PLAN OF DEVELOPMENT
~~REF~~ 22743-194 REV A DATED 14 OCT 2011


AMMENDMENTS			
A	16/09/11	Issued for Builder's Pricing	ad AD

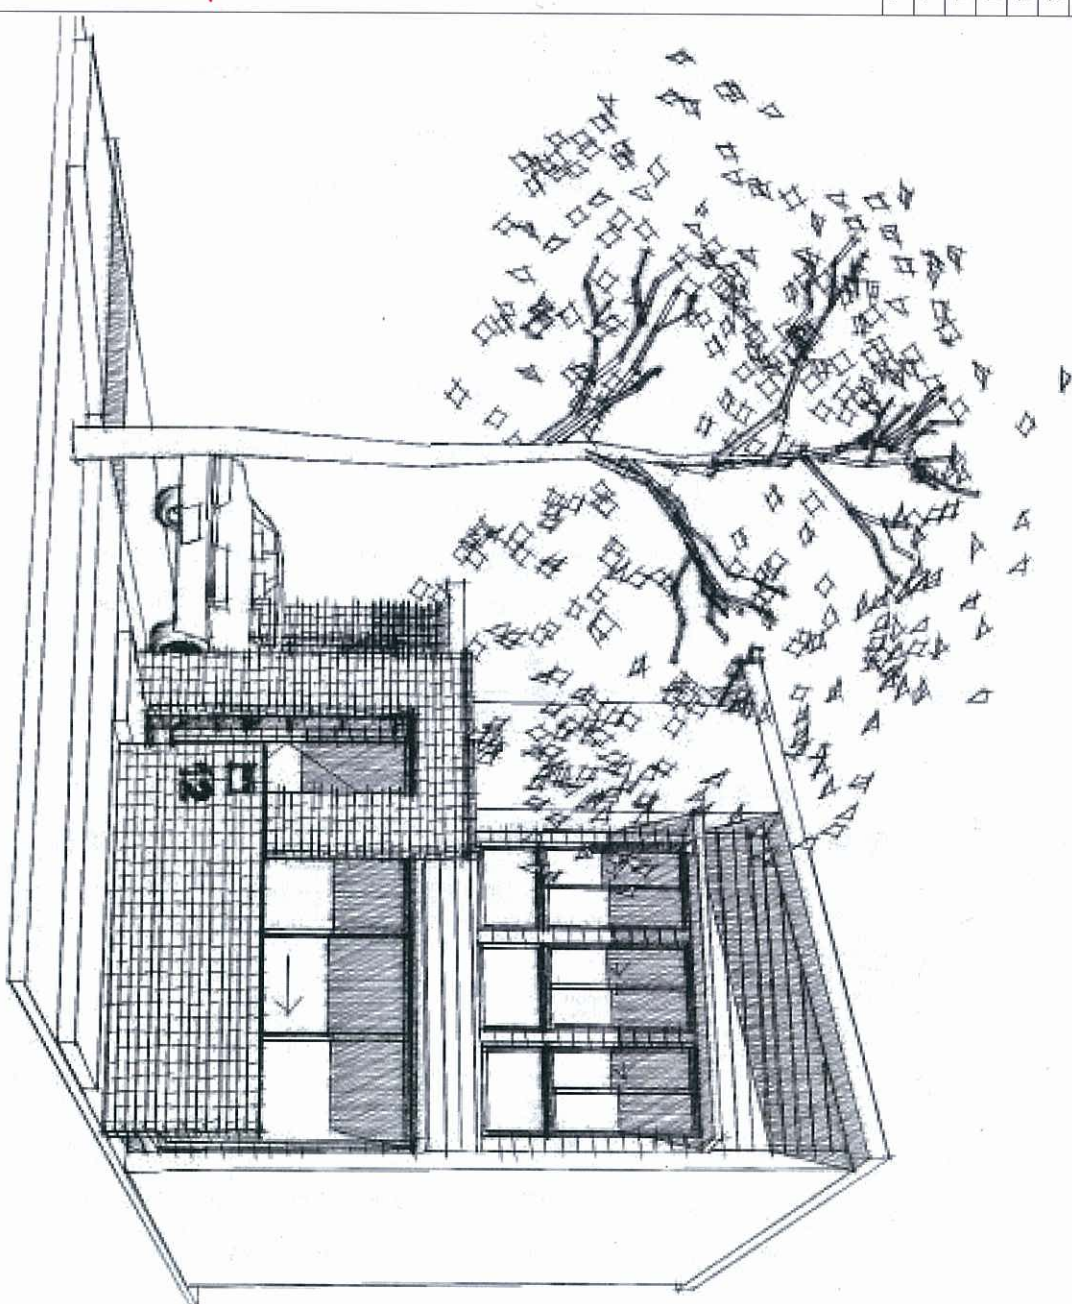




<i>Thompson Design Collection</i>	
Client	Status: DD
Urban Land Development Authority	Scale: N/A
Project Name	Date: 16/09/11
Lot 07 - Sprout Garden Terrace (E2)	Drawn by: ad
Drawing Title	
Cover Sheet	
Project No.: ULD009	Drawing No.:
112-07 A	DD 00.01

ac	air conditioner	mb	meter box
acdm	aust'n domestic const'n manual	mf	selected ply metal fascia
ag	agricultural drain	mg	selected ply metal gutter
aj	articulated joint	mpr	multi-purpose room
al	selected finish aluminium	mw	microwave
as	australian standards	n	nominal
aw	top hung awning window	n	nominal
b	basin	nom	nominal
ba	building approval assessment	ntg	pty greenboard cladding
bb	brick band	ns	natural surface
body	boundary	nsi	natural surface level
bfd	bi-fold door	o	open
bh	bulkhead	obs	obscure glazing
blk	blockwork	oh	overhead and/or overhang
bim	basin mixer	omp	outer most projection
bmk	brickwork	pc	parapet capping
bs	bar sink	pdr	powder room
bs	basin spout	pf	powder room
bt	bath tub	pfc	parallel flange channel
bv	brick veneer	ph	pitching height
cb	Colorbond finished metal	pld	auto panel lift door
ch	ceiling height	pos	private open space
chs	circular hollow section	ps	plumbing stack
cl	centreline	pty	pantry
clg	ceiling	pty	proprietary
cp	control panel	r	robe
cpd	cupboard	ra	return air vent
csd	cavity sliding door	rb	rubbish bin
ct	concrete tile roof	rd	roller door
d	drying	ref	refrigerator
dc	drying court	rh	rangehood
dn	down	rl	relative level
dp	down pipe	rm	rendered masonry
dwr	dishwasher	rs	riser
dwr	drawer	rwo + s	rain water outlet
ej	expansion joint	s	south
ens	ensuite	sa	smoke detector alarm
ent	entry	sc	self closing
ep	Energyex pillar	sd	soap dish
eq	equal	se	sewer
fb	face brick	sf	stone finish
fbl	face block	sgd	sliding glass door
fc	fibre cement	shr	shower
fc/p	fibre cement painted	shs	square hollow section
fcu	fan coil unit	sl	self locking
fg	fixed glazing	sm	shower mixer
fl	floor	smd	smoke detector
fm	face masonry	sp	survey plan
fri	fire resistance level	sr	shower rose
fsl	floor surface level	st	solar tube skylight/vent
fw	floor waste	stc	sound transmission class
gar	garage	sv	stone veneer
gl	glass louvre window	sw	sliding window or storm water
gnd	ground	tc	texture coating
gnt	good neighbour style tmbr fence	tmbr	timber
gpd	gully pit yard drain	tp	treated pine
gp	glass panel door	tr	towel rail / ring
h	hose cock	trh	toilet roll holder
hp	square arch hamper	tv	timber veneer
ht	hotplates	typ	typical
hw	hard wood	typ	typical
hws	hot water service	ubo	under bench oven
hwu	hot water unit	unc	unless noted otherwise
kd	kiln dried	upvc	unplastised poly vinyl chloride
ks	kitchen sink	wb	weatherboard
lb	letterbox	wc	water closet/toilet
ldg	leaf diverter	wir	walk in robe
ldy	landing	wn	washing machine
ldy	laundry	wo	wall oven
lin	linen		

Legend

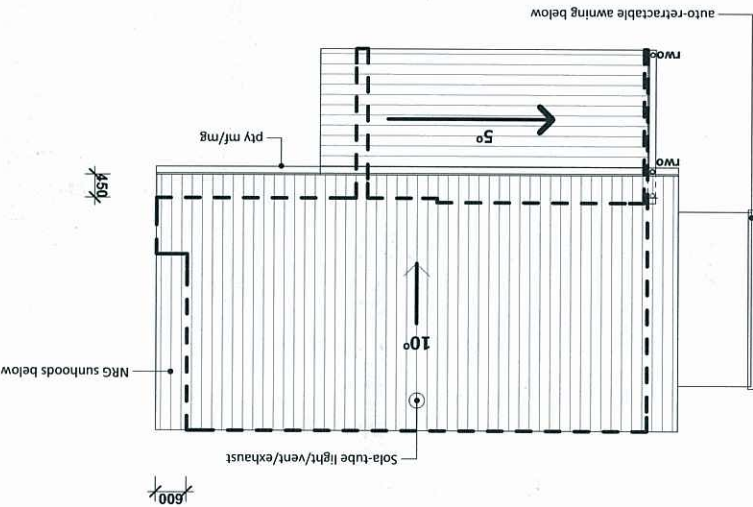

This plan may not be reproduced without the express written authority of the relevant authorities in the jurisdiction, and control of the LGA's written approval. The plan may be produced without the approval, written authority of the relevant authorities in the jurisdiction, and control of the LGA's written approval. Copyright and other rights are reserved. No part of this plan may be reproduced, stored in a retrieval system, or transmitted in any form or by any means, electronic, mechanical, photocopying, recording, or by any information storage or retrieval system, without the prior written permission of the relevant authorities in the jurisdiction, and control of the LGA's written approval. The Drawing was prepared for the purpose and conditions set out in the LGA's written approval. It is not to be used for any other purpose, and any use for other purposes is at the user's sole risk. The user is responsible for the interpretation of any particular information contained in this plan, and the user is responsible for the accuracy of any information contained in this plan. The user is responsible for the accuracy of any information contained in this plan. WARNING: This drawing is not intended for use for any purpose other than the purpose stated in the written approval. Any use for other purposes is at the user's sole risk. The user is responsible for the interpretation of any particular information contained in this plan, and the user is responsible for the accuracy of any information contained in this plan. This drawing is intended for the use of the relevant authorities in the jurisdiction, and control of the LGA's written approval. It is not to be used for any other purpose, and any use for other purposes is at the user's sole risk. The user is responsible for the interpretation of any particular information contained in this plan, and the user is responsible for the accuracy of any information contained in this plan. DO NOT SCALE DRAWINGS				AMENDMENT <table><tr><td>A</td><td>15/09/11</td><td>Issued for Builder's Pricing</td><td>ad</td><td>AD</td></tr></table>				A	15/09/11	Issued for Builder's Pricing	ad	AD	 urban land development authority				 N				<i>Strongtown Design Collection</i>				Client Urban Land Development Authority				Project Name Lot 07 - Sprout Garden Terrace (E2)				Status: DD Scale: 1:100 @ A3 Date: 16/09/11 Drawn by: ad				Drawing Title: Roof Plan & Legend				Project No: U10009 Drawing No.: DD 02.02			
A	15/09/11	Issued for Builder's Pricing	ad	AD	

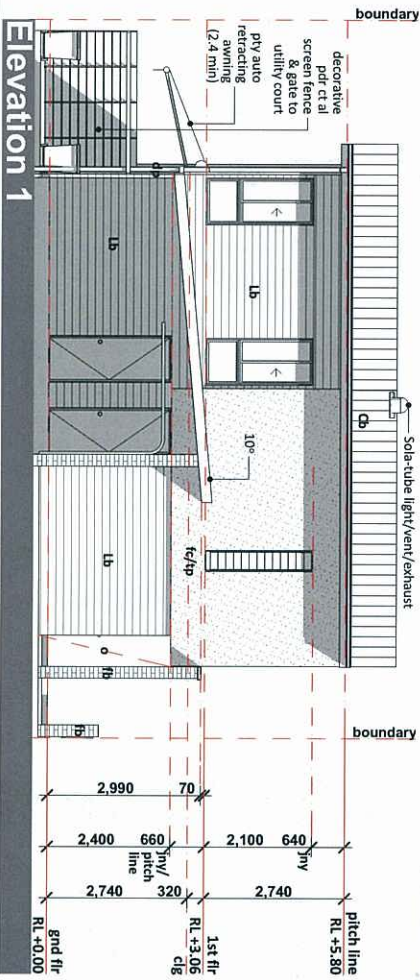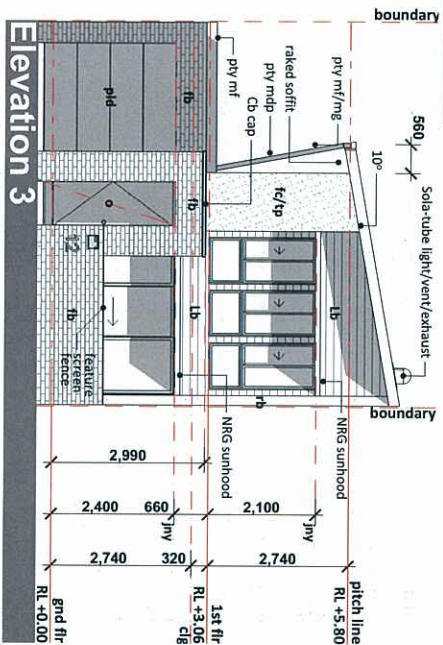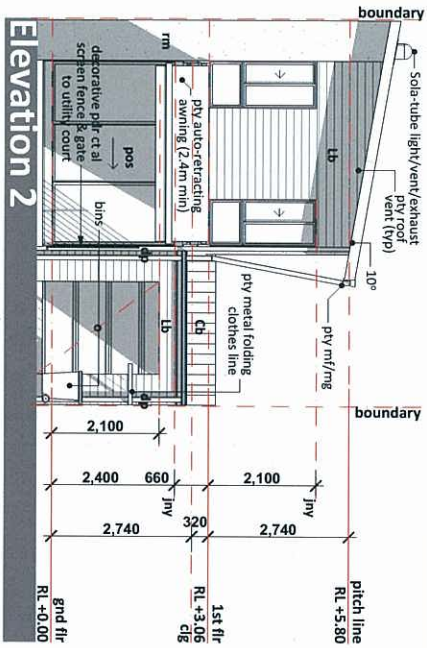

AMMENDMENTS			
A	16/09/11	Issued for Builder's Pricing	ad AD



Homegrown Design Collection

Urban Land Development Authority



Lot 07 - Sprout Garden Terrace (E2)

Status: DD	Date: 16/09/11
Scale: 1:100 @ A3	Drawn by: ad

Elevations

112-07 A DD 03.01

degenhart
SHEDD

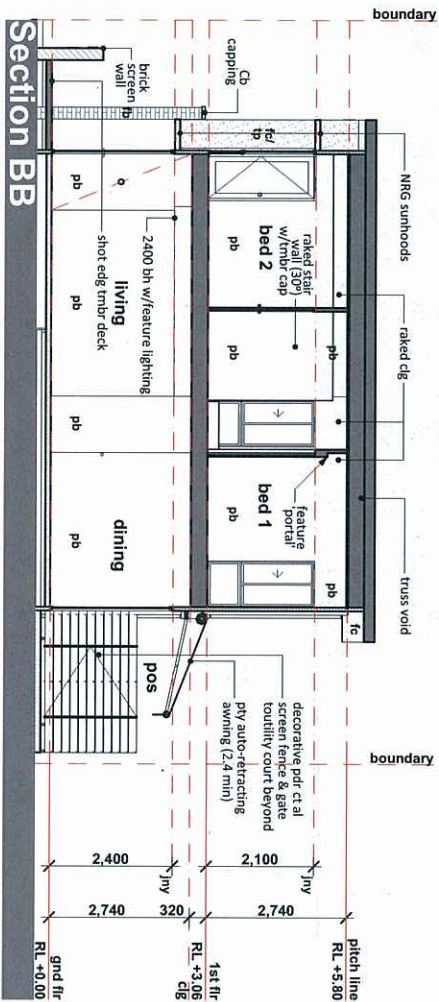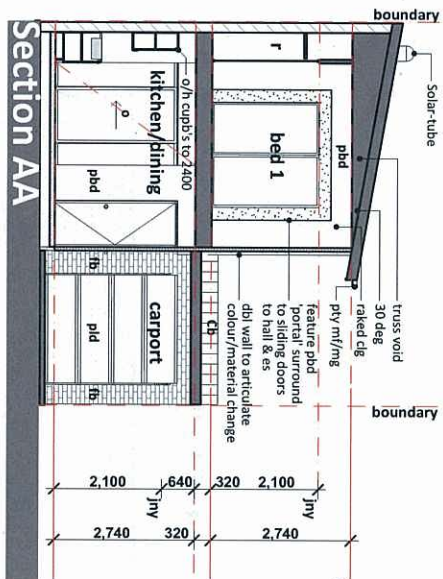



AMENDMENTS

A 16/09/11 Issued for Builder's Pricing ad AD



Hong Kong Design Collection
 Client: Urban Land Development Authority
 Project Name: Lot 07 - Sprout Garden Terrace (E2)

Status: DD Date: 16/09/11
 Scale: 1:100 @ A3 Drawn by: ad
 Sections
 Project No.: ULD009 Drawing No.: DD 04.01

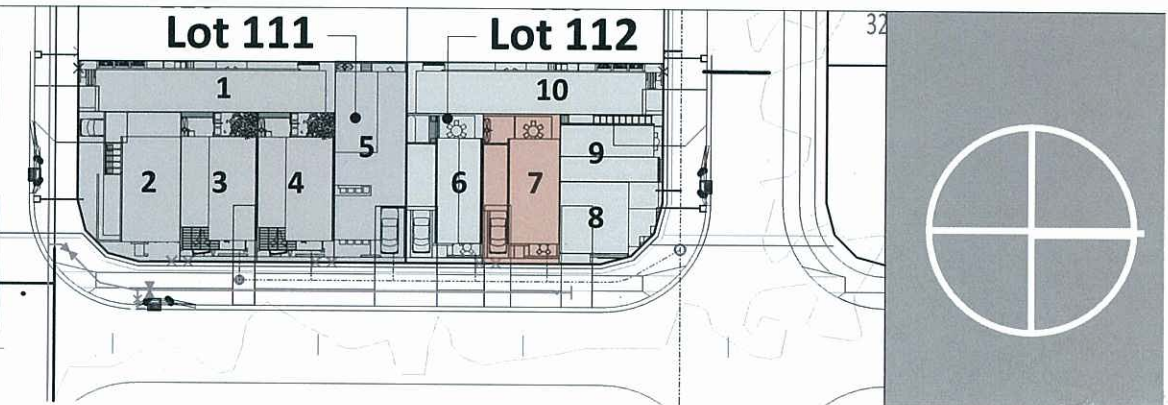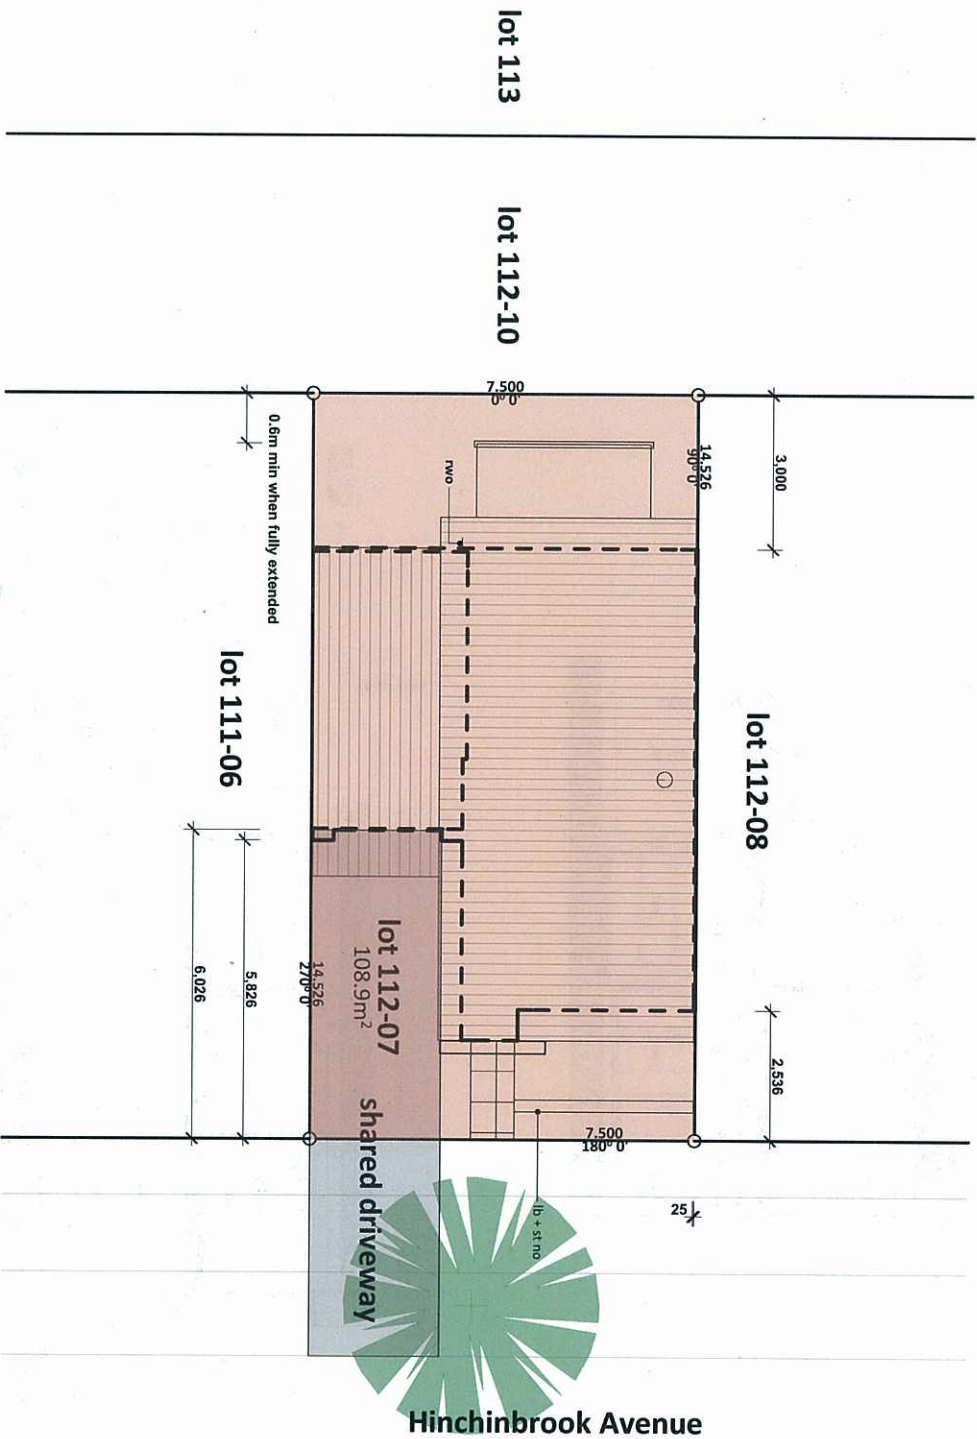

This plan may not be reproduced without the express written authority of the Urban Land Development Authority (ULDA). The ULDA is not responsible for any errors or omissions in this plan. 

AMMENDMENTS		
A	16/09/11	Issued for Builder's Pricing and AD



Ground Floor	
Internal area	40.1 m²
carport	17.0 m²
sub-total	57.1 m²

First Floor	
Internal area	40.7 m²
sub-total	40.7 m²



Honeycreek Design Collection

Client
Urban Land Development Authority

Project Name
Lot 07 - Sprout Garden Terrace (E2)

Status: DD	Date: 16/09/11
Drawing Title: Site & Location Plan	Scale: 1:100 @ A3
Project No.: ULDD009	Drawn by: dd
Drawing No.: 112-07 A	DD 01.01

Sheddit
SHEDDIT