


Drawing Schedule

Drawing No:	Drawing Name	Rev	Description	Date
DD 00.01	Cover Sheet	A	Issued for Builder's Pricing	16/09/11
DD 01.01	Site & Location Plan	A	Issued for Builder's Pricing	16/09/11
DD 02.01	Floor Plans	A	Issued for Builder's Pricing	16/09/11
DD 02.02	Roof Plan & Legend	A	Issued for Builder's Pricing	16/09/11
DD 03.01	Elevations	A	Issued for Builder's Pricing	16/09/11
DD 04.01	Sections	A	Issued for Builder's Pricing	16/09/11

A **MENDED IN RED**
D
 21 DEC 2011
 By: Don Ryan (name)
 of the ULDA

HOUSE PLANS RELATING TO LOTS 703 TO 707
 AS SHOWN ON APPROVED PLAN OF DEVELOPMENT
 REF 22743-194 PENA DATED 14 OCT 2011.


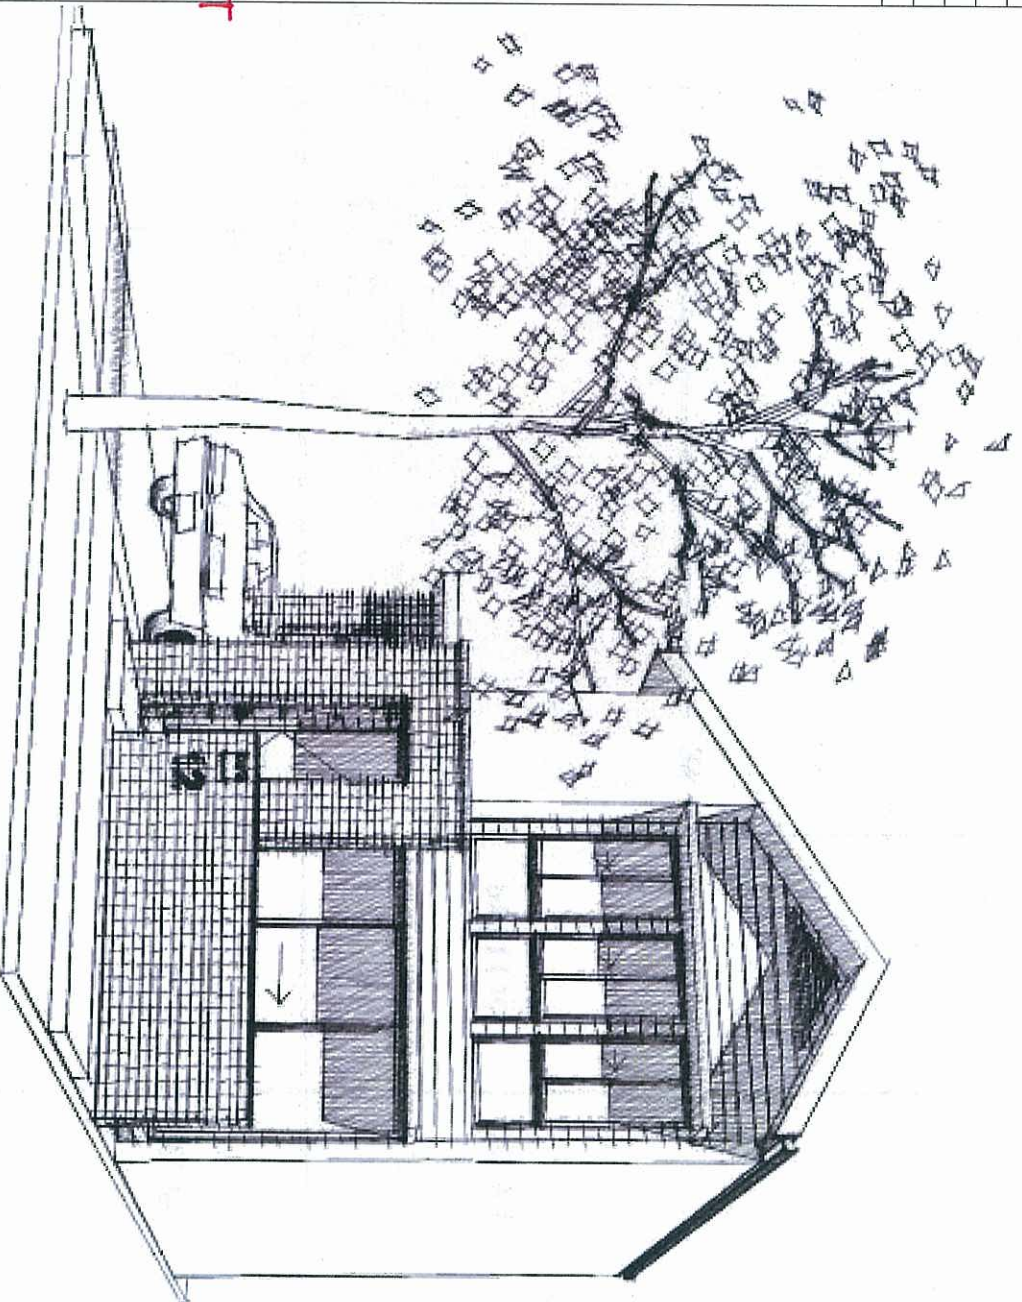


AMENDMENTS

A	16/09/11	Issued for Builder's Pricing	ad	AD
---	----------	------------------------------	----	----



<i>Hongyuan Design Collection</i>		Status: DD	Date: 16/09/11
Client	Urban Land Development Authority	Drawing title	Scale: N/A
Project Name	Lot 06 - Sprout Garden Terrace (E1)	Cover Sheet	Drawn by: ad
		Project No: ULDD09	Drawing No: DD 00.01
		112-06	A

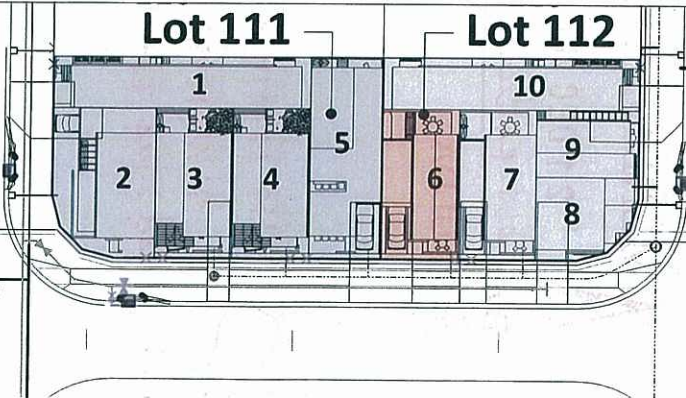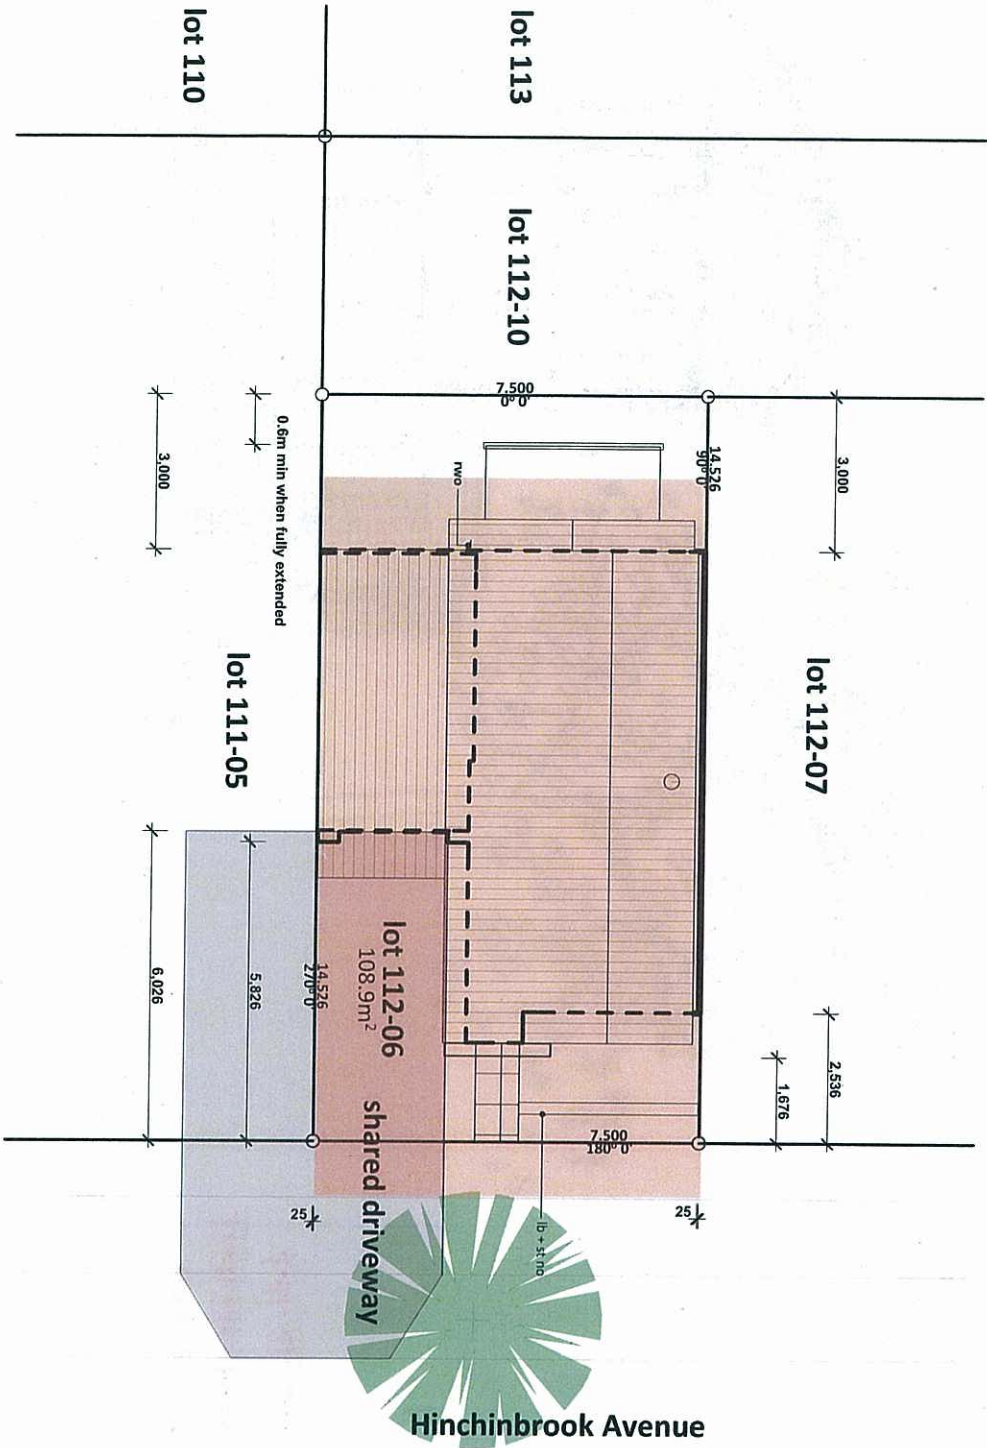

AMENDMENTS

A	15/09/11	Issued for Builder's Pricing	ad	AD
---	----------	------------------------------	----	----



Ground Floor

Internal area	40.1 m²
carport	17.0 m²
pos	13.2 m²
sub-total	57.1 m²

First Floor

Internal area	40.7 m²
balcony	40.7 m²
sub-total	80.7 m²

GFA

cover area

80.7 m²

57.1 m²



Hinchinbrook Design Collection

Client
Urban Land Development Authority

Project Name
Lot 06 - Sprout Garden Terrace (E1)

Status: DD

Date: 16/09/11

Scale: 1:100

@ A3

Drawing Title:

Site & Location Plan

Project No:



UD009

Drawing No:

DD 01.01

Signature

SHEED

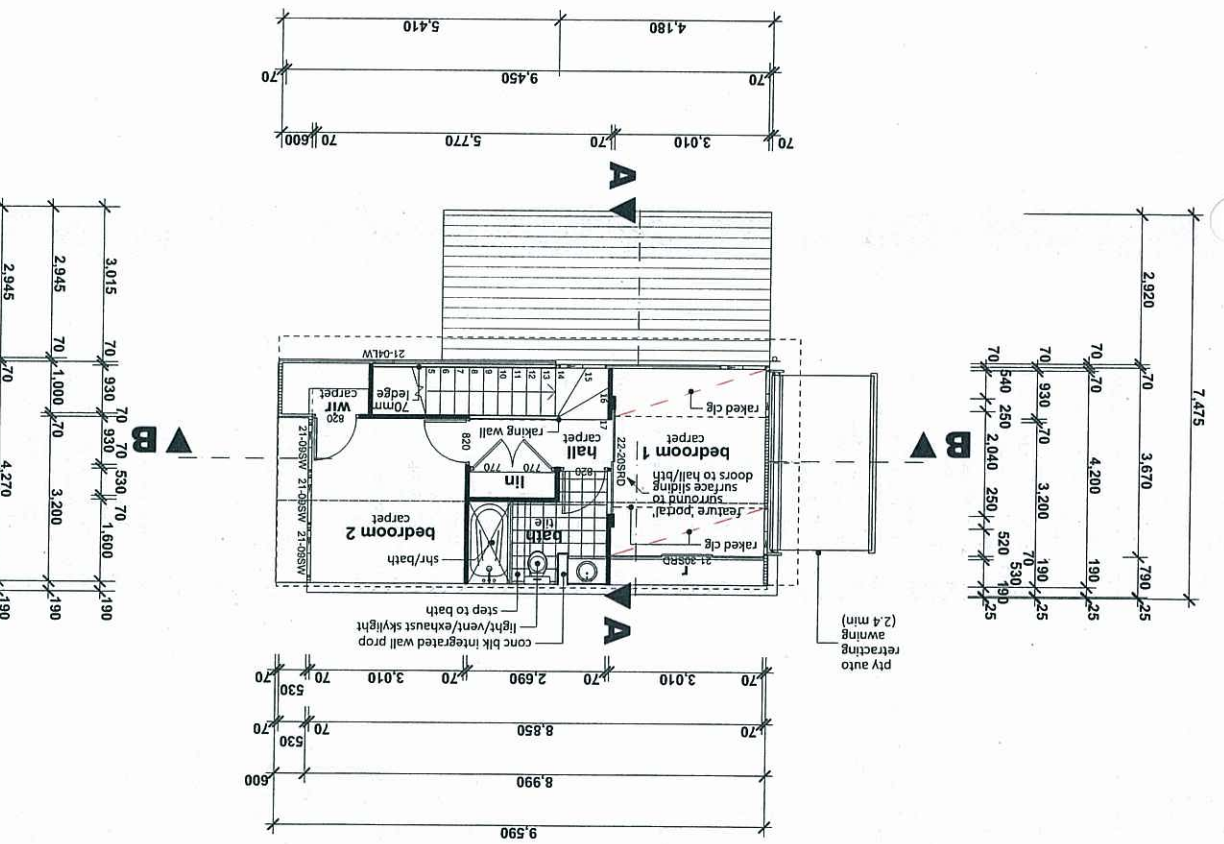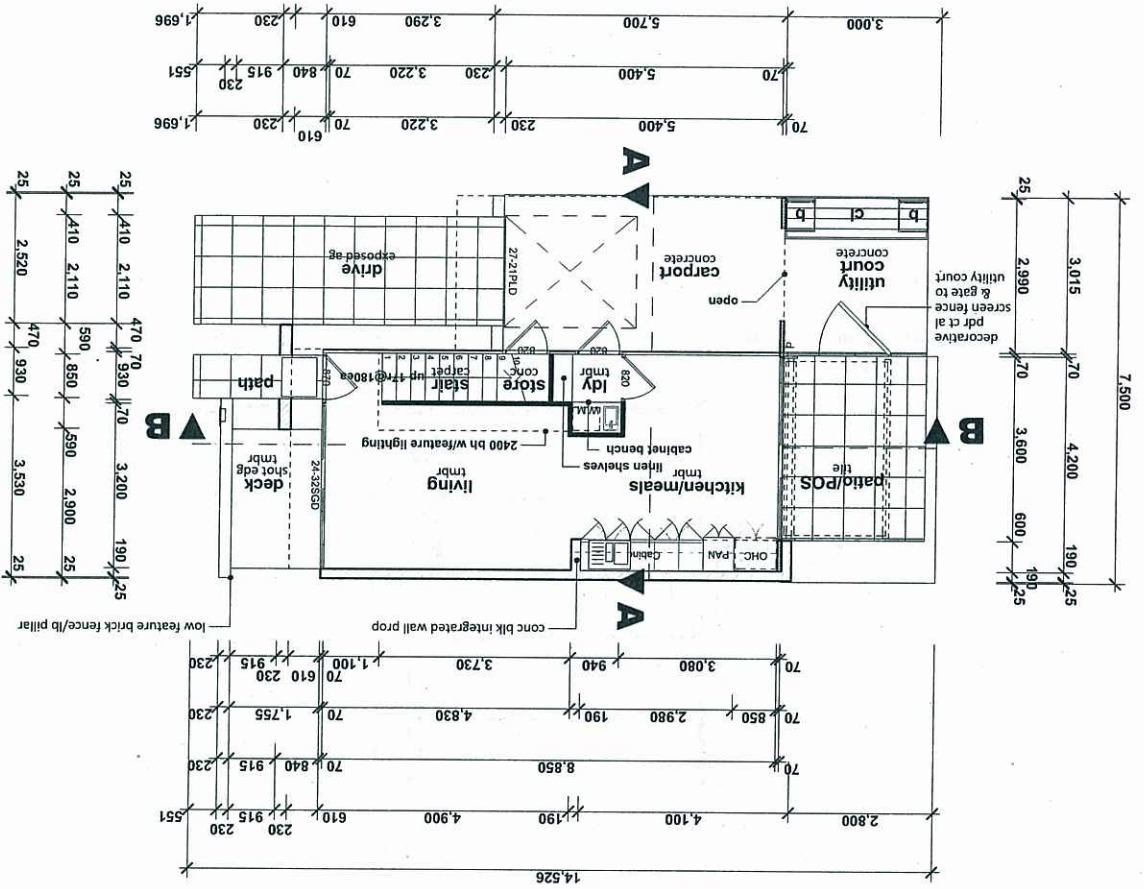

AMENDMENTS

A	16/09/11	Issued for Builder's Pricing	ad	AD

Ground Floor

Internal area	40.1 m ²
carport	17.0 m ²
sub-total	57.1 m ²

First Floor

Internal area	40.7 m ²
balcony	13.2 m ²
sub-total	53.9 m ²

GFA

cover area	80.7 m ²
sub-total	57.1 m ²

Client

Urban Land Development Authority

Project Name

Lot 06 - Sprout Garden Terrace (E1)

Status: DD

Scale: 1:100 @ A3

Done: 16/09/11

Drawn by: ad

Floor Plans


Project No: UDD009

Drawing No.: DD 02.01

Sheppard SHEDD

ac	air conditioner	mb	meter box
acdm	austr'n domestic constr'n manual	mfb	selected ply metal fascia
ag	agricultural drain	mg	selected ply metal gutter
aj	articulated joint	mpr	multi-purpose room
al	selected finist aluminium	mw	microwave
as	australian standards	n	nominal
aw	top hung awning window	n	north
b	basin	nom	nominal
ba	building approval assessment	nrg	ply greenboard cladding
bb	brick band	ns	natural surface
bby	boundary	nsi	natural surface level
brd	bi-fold door	o	open
bth	bulkhead	obs	obscure glazing
bik	blockwork	oh	overhead and/or overhang
bm	basin mixer	omp	outer most projection
brk	brickwork	pb	painted brick
bs	bar sink	pc	parapet capping
bst	basin spout	pdr	powder room
bv	brick veneer	pf	painted finish
cb	Colorbond finished metal	pfc	parallel flange channel
ch	ceiling height	ph	pitching height
chs	circular hollow section	pld	auto panel lift door
cl	centreline	pos	private open space
cig	ceiling	ps	plumbing stack
cp	control panel	pty	proprietary
cpd	cupboard	r	robe
cqd	cavity sliding door	ra	return air vent
ct	concrete tile roof	rb	rubbish bin
ct	concrete tile roof	rd	roller door
d	dryer	ref	refrigerator
dc	drying court	rl	rangehood
dn	down	rl	relative level
dp	down pipe	rm	rendered masonry
dvr	dishwasher	rnr	riser
dwr	drawer	two + s	rain water outlet
ej	expansion joint	rwt	rain water tank
ens	ensure	s	south
ent	entry	sa	smoke detector alarm
ep	Emergen pillar	sc	self closing
eq	equal	sd	soap dish
fb	face brick	se	sewer
fbl	face block	sf	stone finish
fc	fibre cement	sgd	sliding glass door
fc/p	fibre cement painted	shr	shower
fcu	fan coil unit	shs	square hollow section
fig	fixed glazing	sl	self locking
fir	floor	sm	shower mixer
fm	face masonry	smd	smoke detector
fri	fire resistance level	sp	survey plan
fsl	floor surface level	sr	shower rose
fw	floor waste	st	solar tube skylight/vent
gar	garage	stc	sound transmission class
gl	glass louvre window	sv	stone veneer
gnd	ground	sw	sliding window or storm water
gnf	good neighbour style tmbr fence	t	texture coating
gp	gully pit yard drain	tc	timber
gpd	glass panel door	tmbr	treated pine
hc	hose cock	tr	towel rail / ring
hmptr	square arch hamper	trh	toilet roll holder
ht	height	tv	timber veneer
hw	hard wood	typ	typical
hws	hot water service	ubo	under bench oven
hwd	hot water unit	unc	unless noted otherwise
kd	kin dried	upvc	unplasticised poly vinyl chloride
ks	kitchen sink	wb	weatherboard
lb	letterbox	wc	water closet/toilet
ld	leaf diverter	wir	walk in robe
ldng	landing	wm	washing machine
ldy	laundry	wo	wall oven
lin	linen		

Legend

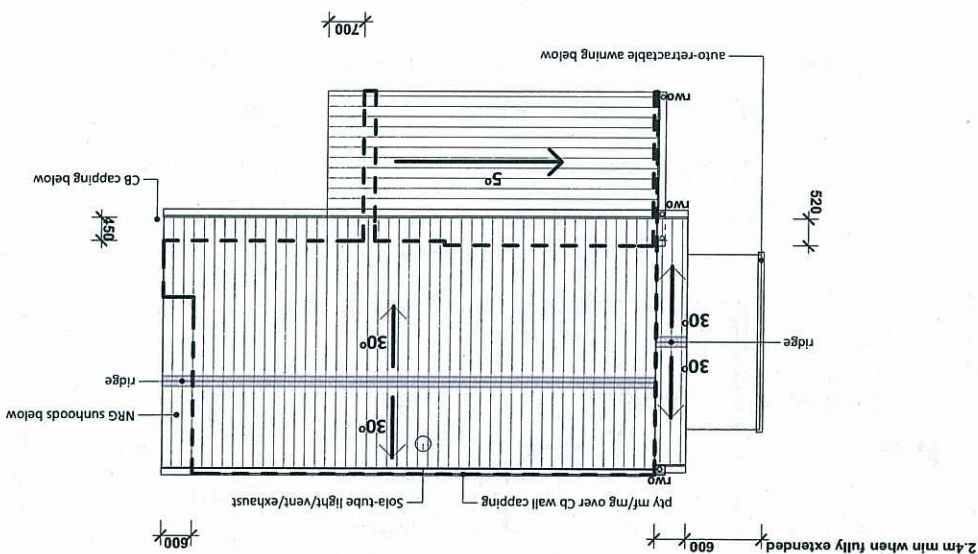[illegible]

