


Drawing Schedule

Drawing No:	Drawing Name	Rev	Description	Date
DD 00.01	Cover Sheet	A	Issued for Builder's Pricing	14.10.11
DD 01.01	Site & Location Plan	A	Issued for Builder's Pricing	14.10.11
DD 02.01	Floor Plans	A	Issued for Builder's Pricing	14.10.11
DD 02.02	Roof Plan & Legend	A	Issued for Builder's Pricing	14.10.11
DD 03.01	Elevations	A	Issued for Builder's Pricing	14.10.11
DD 04.01	Sections	A	Issued for Builder's Pricing	14.10.11

A **AMENDED IN RED**
D 21 DEC 2011
 By: Don FIBU (name)
 of the ULDA


HOUSE PLANS RELATING TO LOTS 703 TO 707
 AS SHOWN ON APPROVED PLAN OF DEVELOPMENT
 REF 22743-194 REV A DATED 14 OCT 2011

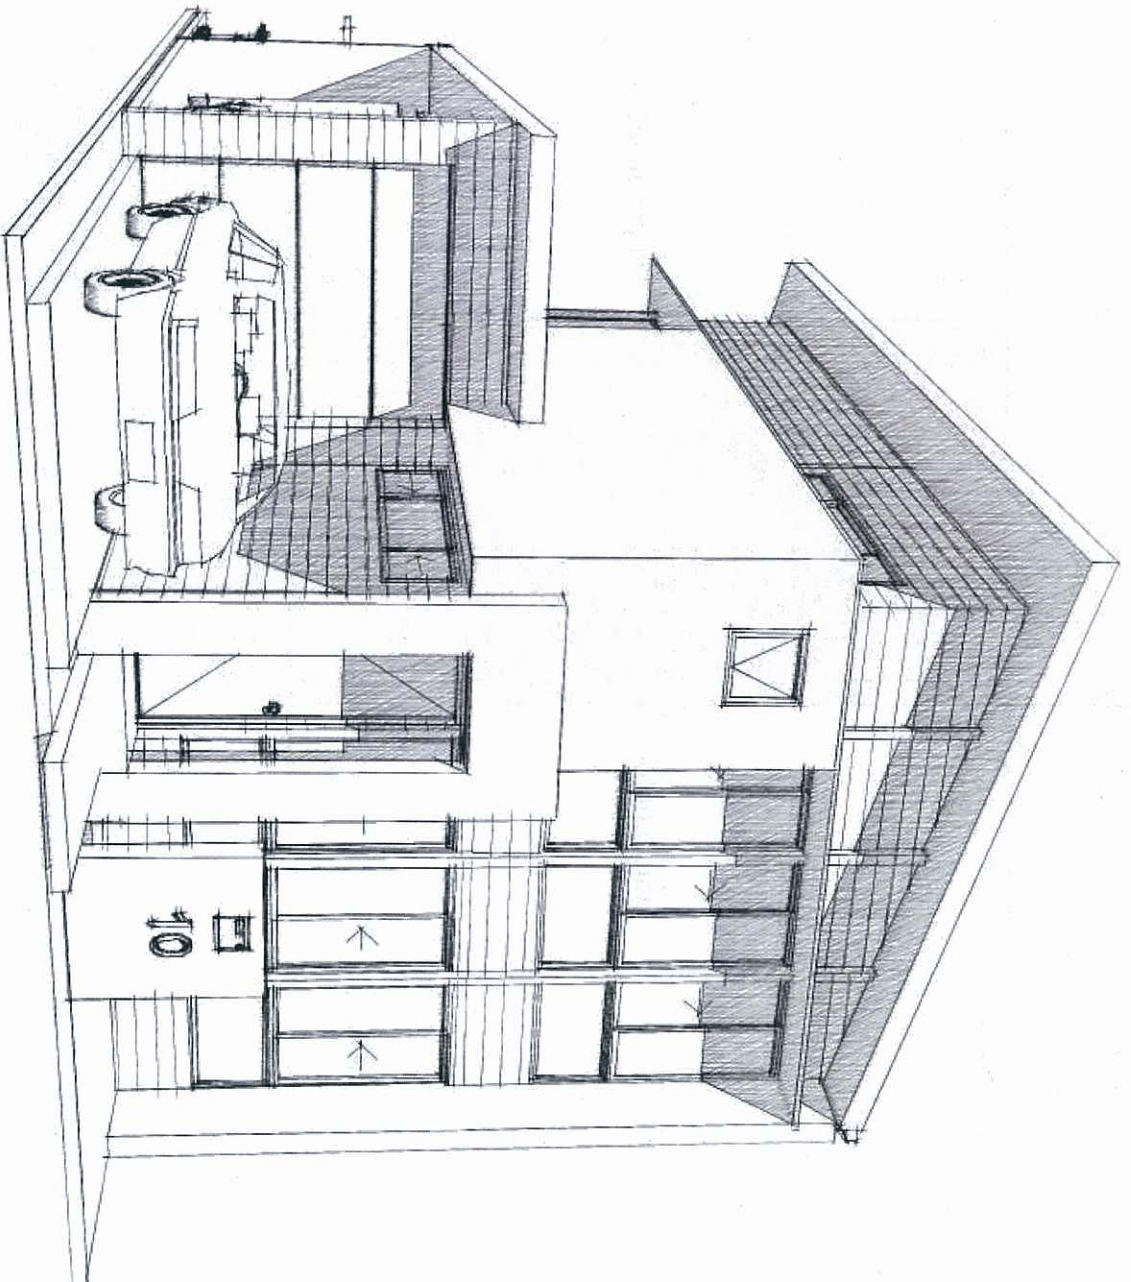

AMENDMENTS		
A	14.10.11	Builder's Pricing
		to A/D



<i>Thompson Design Collection</i>		Scale: NA	@ A3	Date: 14.10.11
Client	Urban Land Development Authority	Drawing Title:	Cover Sheet	Project No.: UD009
Project Name	Seeding Garden Villa	Project No.: T2 - C	A	DD 00.01

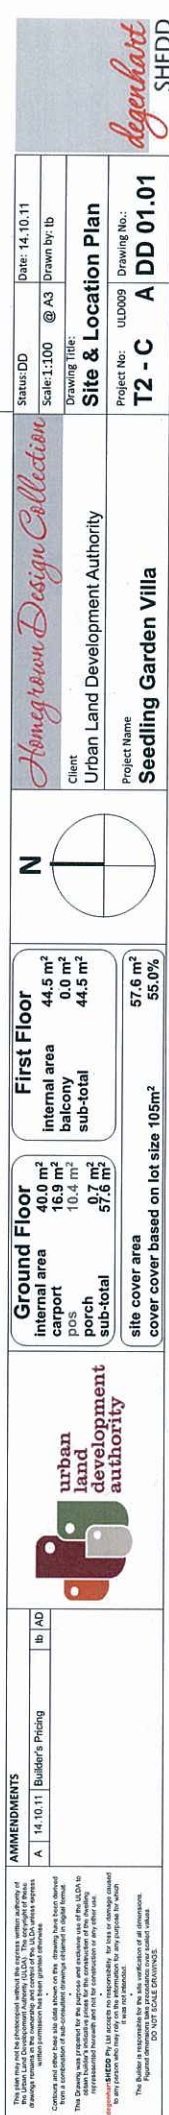

Legend







urban
land
development
authority



<i>Homegrown Design Collection</i>	Client Urban Land Development Authority	Project Name Seedling Garden Villa
------------------------------------	--	--

Status: DD	Date: 14.10.11
Scale: 1:100 @ A3	Drawn by: tb
Drawing Title:	
Roof Plan & Legend	
Project No: ULD009	Drawing No.: DD 02.02

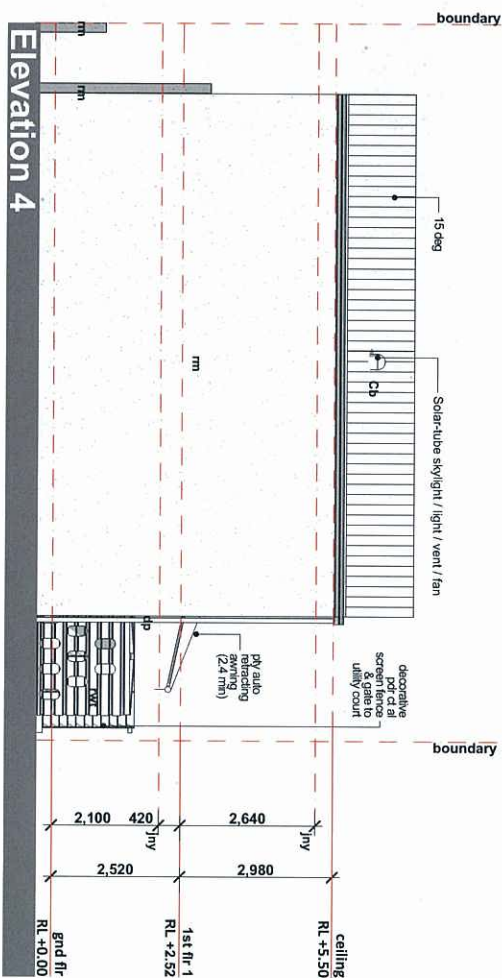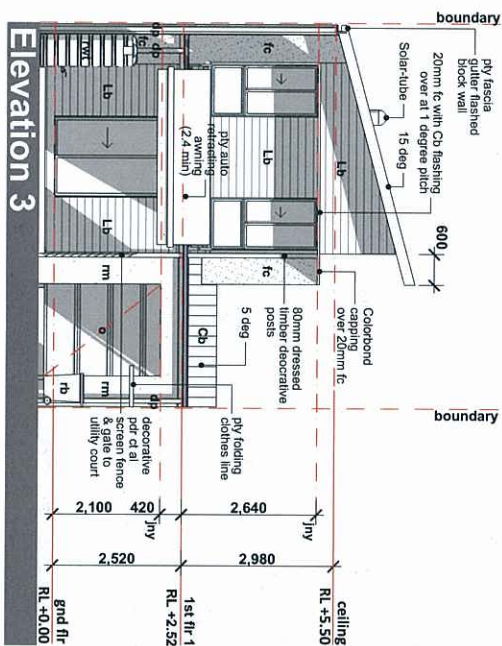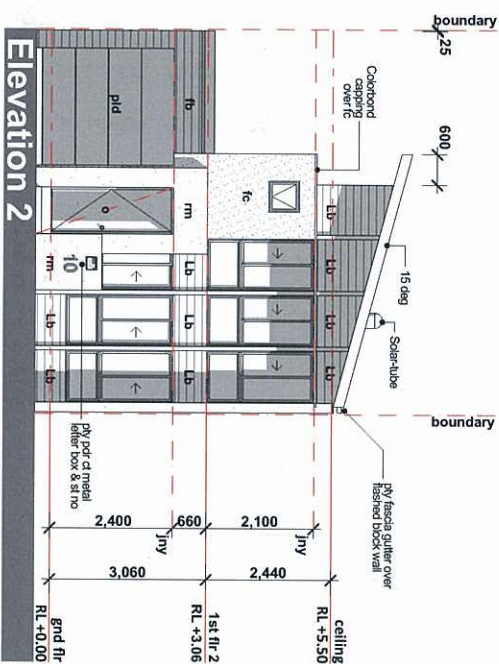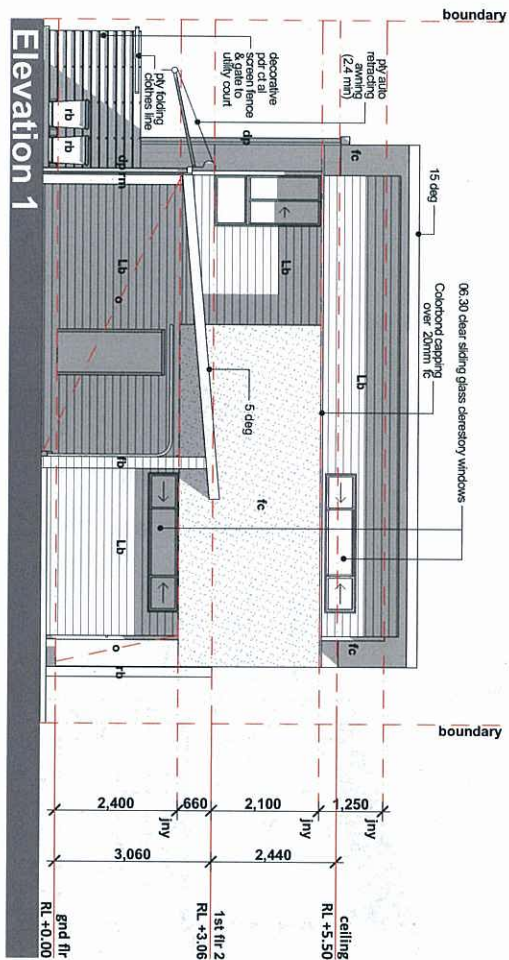



AMMENDMENTS			
A	14.10.11	Builder's Pricing	lb AD



Client	Urban Land Development Authority
Project Name	Seedling Garden Villa

Status: DD	Date: 14.10.11
Scale: 1:100 @ A3	Drawn by: tb
Drawing Title:	
Elevations	
Project No.: ULD009	Drawing No.: DD 03.01
T2 - C	A

degenheit
SHEDD

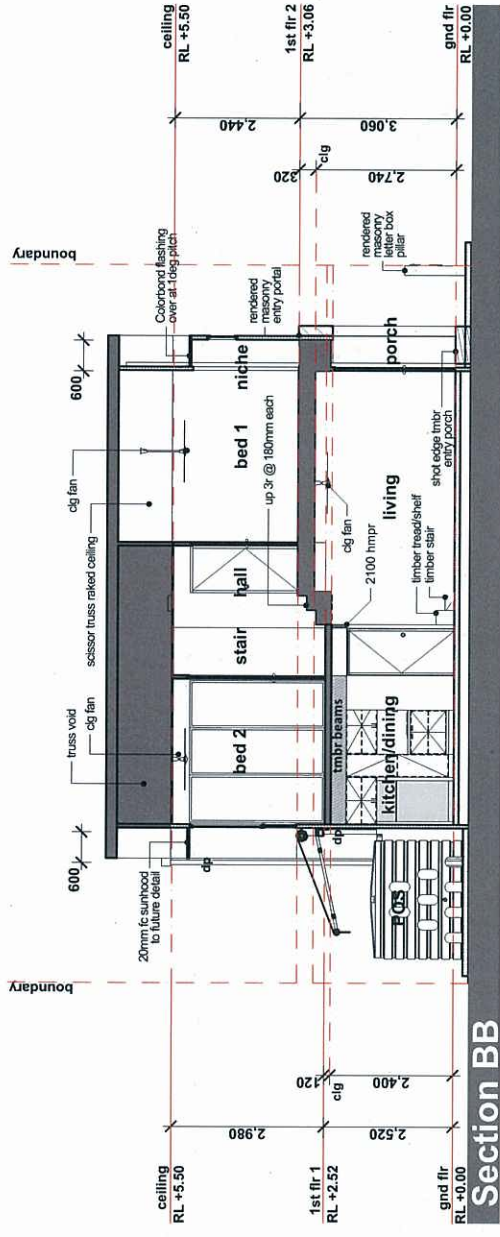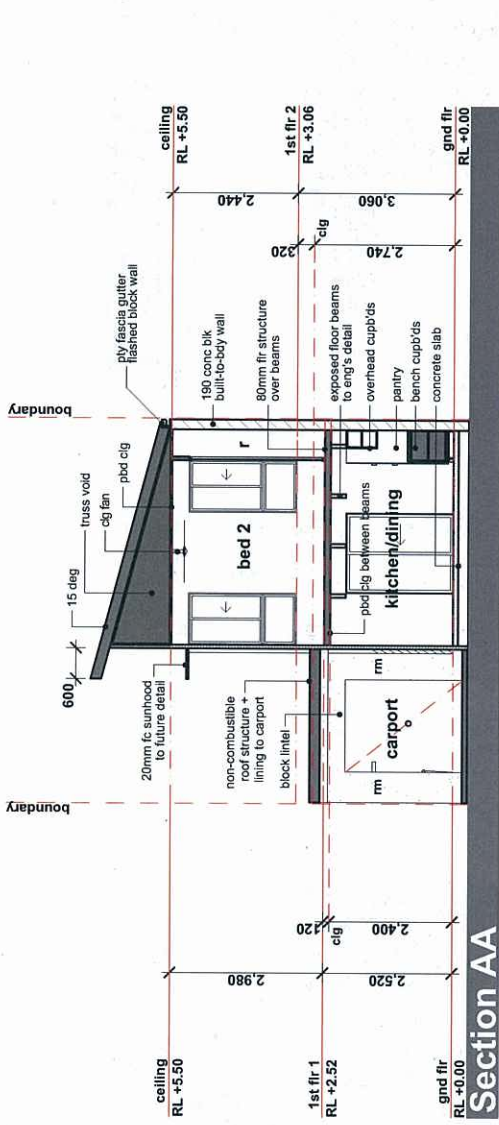

This plan may not be published, altered, reproduced, or otherwise used without the written authority of the Urban Land Development Authority (ULDA). The copyright of this drawing and all other documents and drawings contained herein are the property of the Urban Land Development Authority. No part of this drawing may be reproduced, stored in a retrieval system, or transmitted in any form or by any means, electronic, mechanical, photocopying, recording, or by any information storage or retrieval system, without the prior written permission of the Urban Land Development Authority.

This drawing is prepared for the use of the client and is not to be used for any other purpose. The client is responsible for the accuracy of the information provided and for the consequences of any errors or omissions. The Urban Land Development Authority is not responsible for the accuracy of the information provided or for the consequences of any errors or omissions.

Figure dimensions are in millimeters unless otherwise stated.

DO NOT SCALE DRAWINGS

AMENDMENTS	
A	14.10.11
Builder's Pricing	1b AD



Homegrown Design Collection

Client
Urban Land Development Authority

Project Name
Seedling Garden Villa

Status: DD	Date: 14.10.11
Scale: 1:100 @ A3	Drawn by: lb
Drawing title:	
Sections	
Project No: ULD009	Drawing No.: T2 - C A DD 04.01

degenhart
SHEDD