


PRELIMINARY ONLY
ISSUED FOR REVIEW AND DISCUSSION

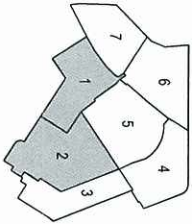

NOT TO SCALE
THIS PLAN IS A PRELIMINARY DESIGN AND SHOULD NOT BE USED FOR CONSTRUCTION. IT IS SUBJECT TO CHANGE WITHOUT NOTICE. THE CLIENT ACCEPTS RESPONSIBILITY FOR THE ACCURACY OF THE INFORMATION PROVIDED AND THE DESIGNER ACCEPTS RESPONSIBILITY FOR THE DESIGN. THE DESIGNER DOES NOT WARRANT THE ACCURACY OF THE INFORMATION PROVIDED OR THE DESIGN.

CLIENT


Lend Lease

CONSULTANTS

ARCHITECT


Lend Lease
LEND LEASE DESIGN
PROJECT ARCHITECT: PAULINE KNOX-CHAM
REGISTRATION: BDO 312

SOUTH ELEVATION

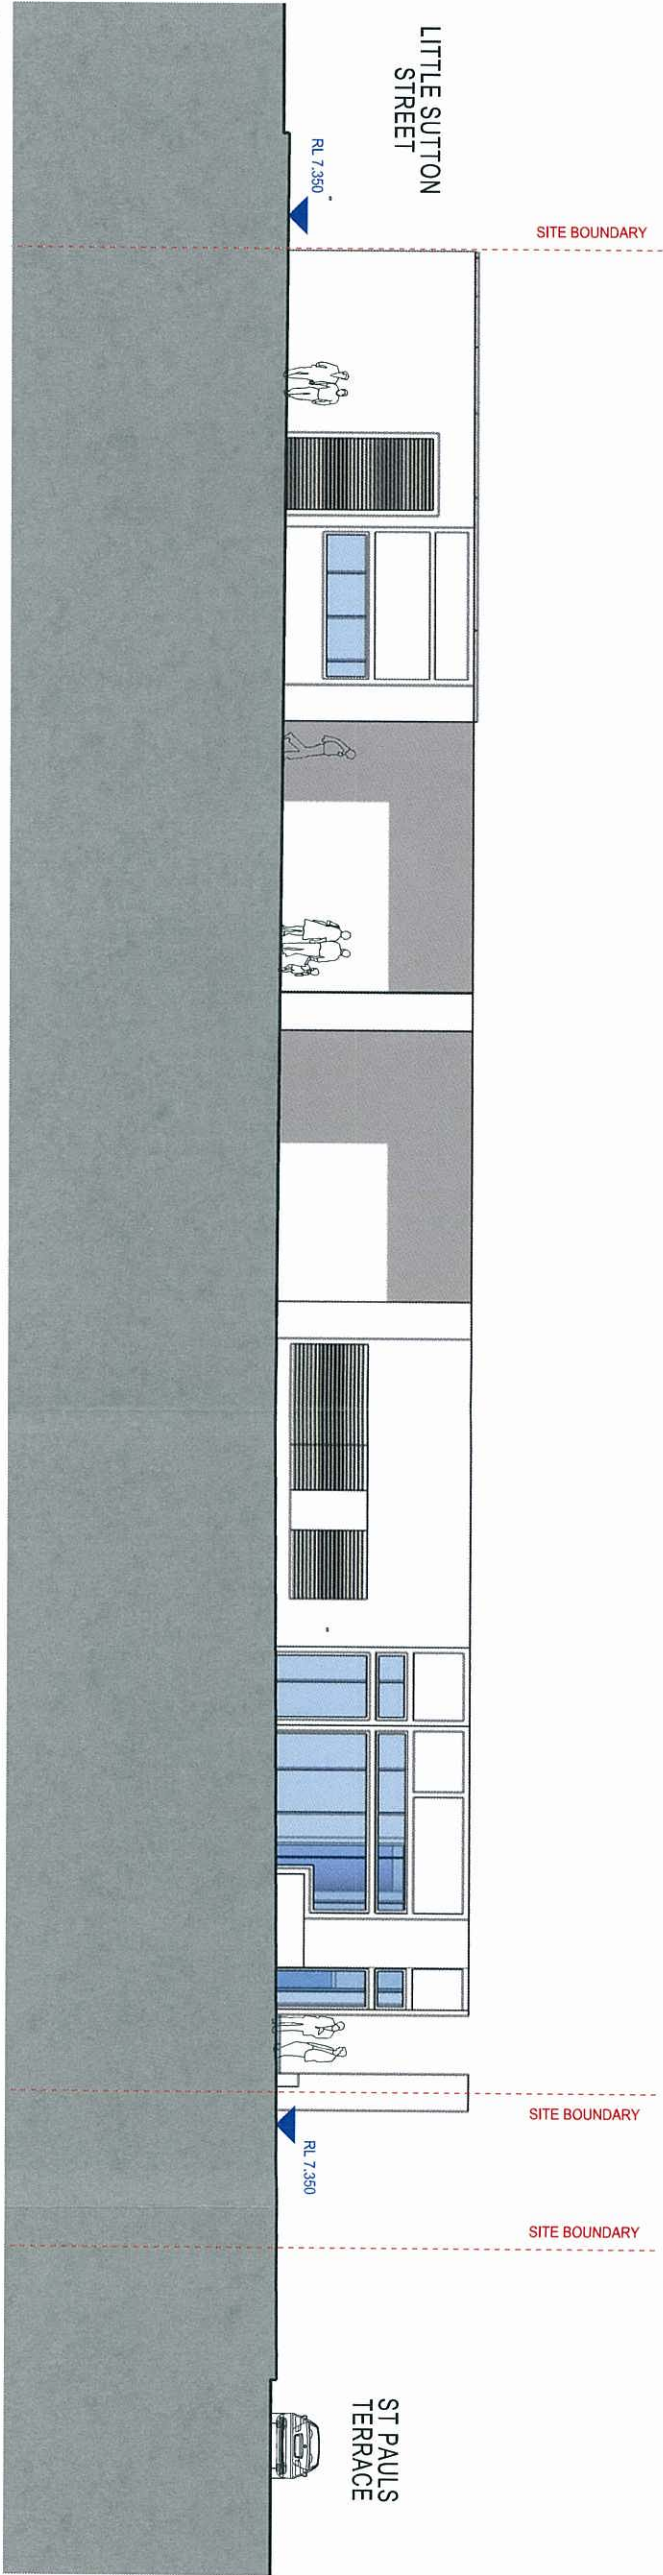

GRAND PARADE

SYMES STREET

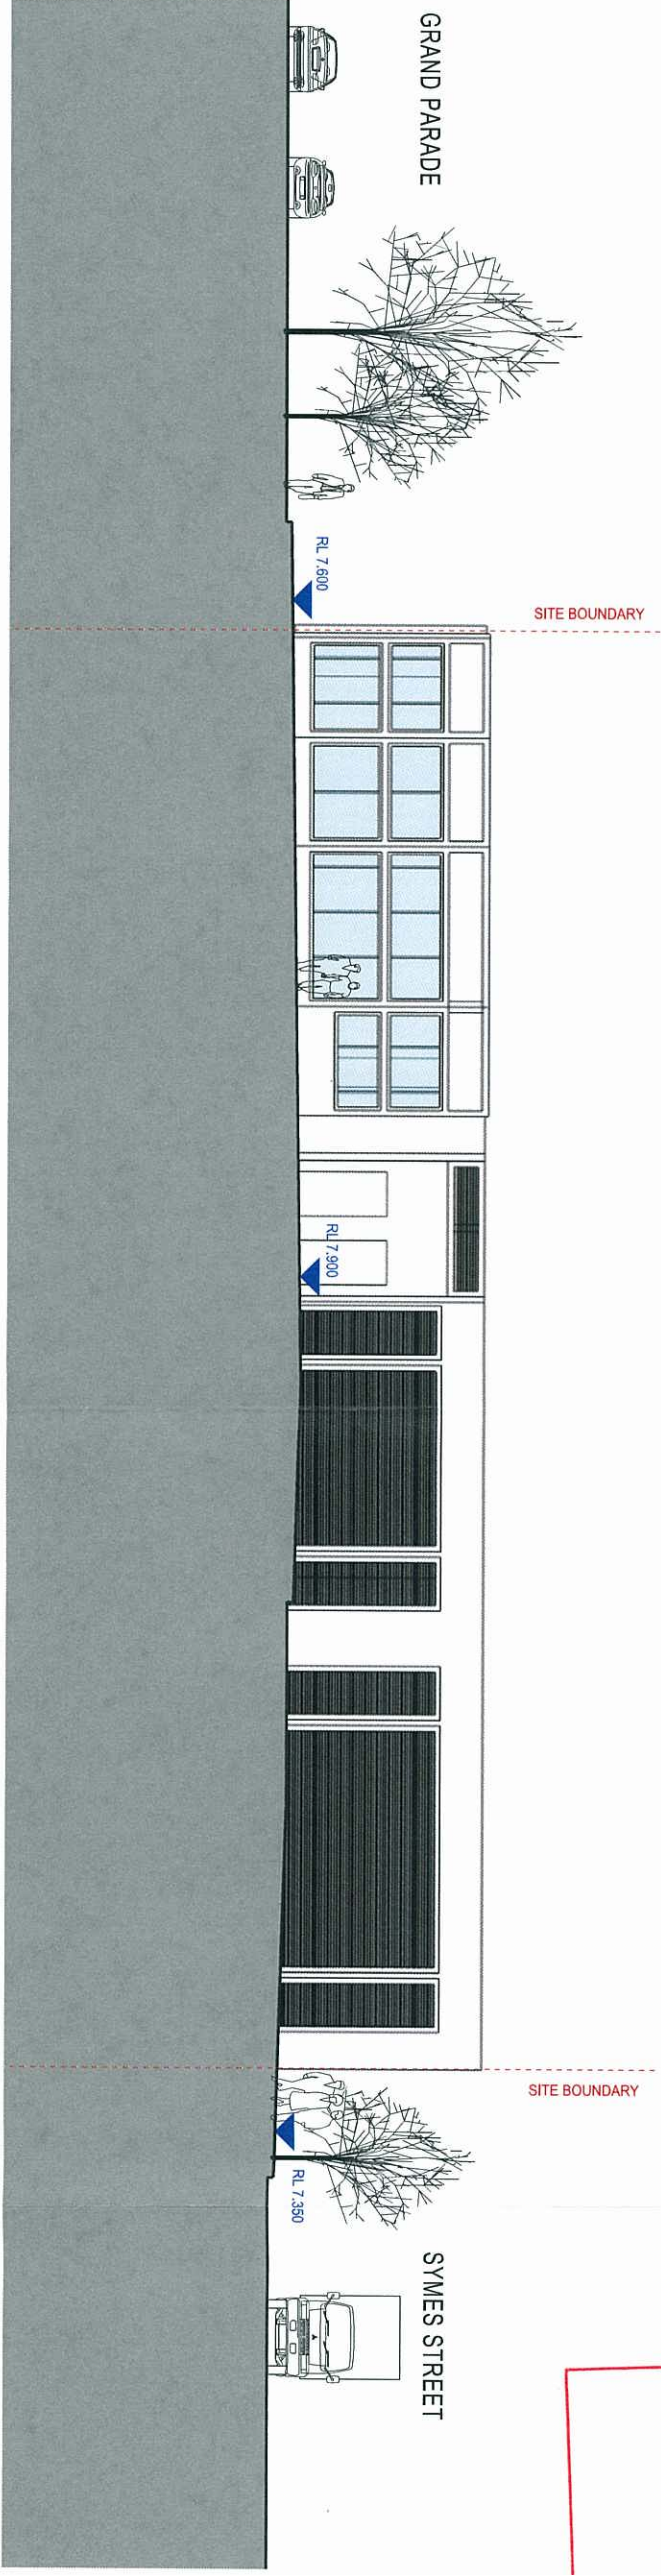

WEST ELEVATION

PLANS AND DOCUMENTS
referred to in the PDA APPROVAL

10 SEP 2013


MEDQ

ISSUE	DATE	FOR
01	01/01/12	FOR SUBMISSION

LL DESIGN PROJECT NUMBER

PROJECT
RNA SHOWGROUNDS
REDEVELOPMENT
STAGE 1

NORTH

 

1:500 @ A1 | 1:200 @ A3 | 1:100 @ A4 | 1:500 @ A4

STATUS

CONCEPT DESIGN

DRAWING
SOUTH & WEST
GROUND FLOOR ELEVATIONS

DRAWING NUMBER	ISSUE
DA40501	01