

11 SEP 2013

MEDQ



Lot 338 – Colour Scheme - Kilo



SURFMIST®
CLICK HERE

WOODLAND GREY®
CLICK HERE

PLANS AND DOCUMENTS
referred to in the PDA APPROVAL
11 SEP 2013
MEDQ

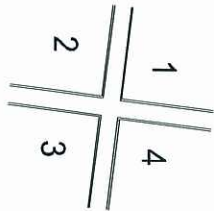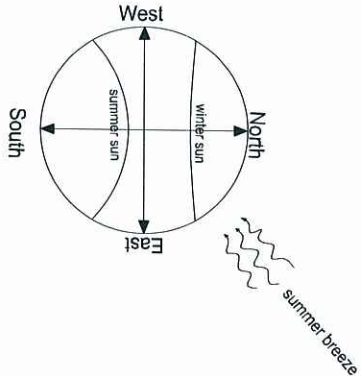

ELEVATIONS


LEGEND:

- BOUNDARY LINE
- SETBACK LINE
- ENTRY POINT

SITE PLAN
SCALE 1:200

PRIVATE OPEN SPACE AREA		
P.O.S.1	48.23 sq.m	
P.O.S.2	196.55 sq.m	
P.O.S.3	49.43 sq.m	
TOTAL	294.21 sq.m	

FLOOR AREAS		
LIVING	168.89 sq.m	GARAGE(S) 44.31 sq.m
PORCH(ES)	4.14 sq.m	OVERALL TOTAL 236.34 sq.m
SITE AREA	640 sq.m	COVERAGE AREA 37 %

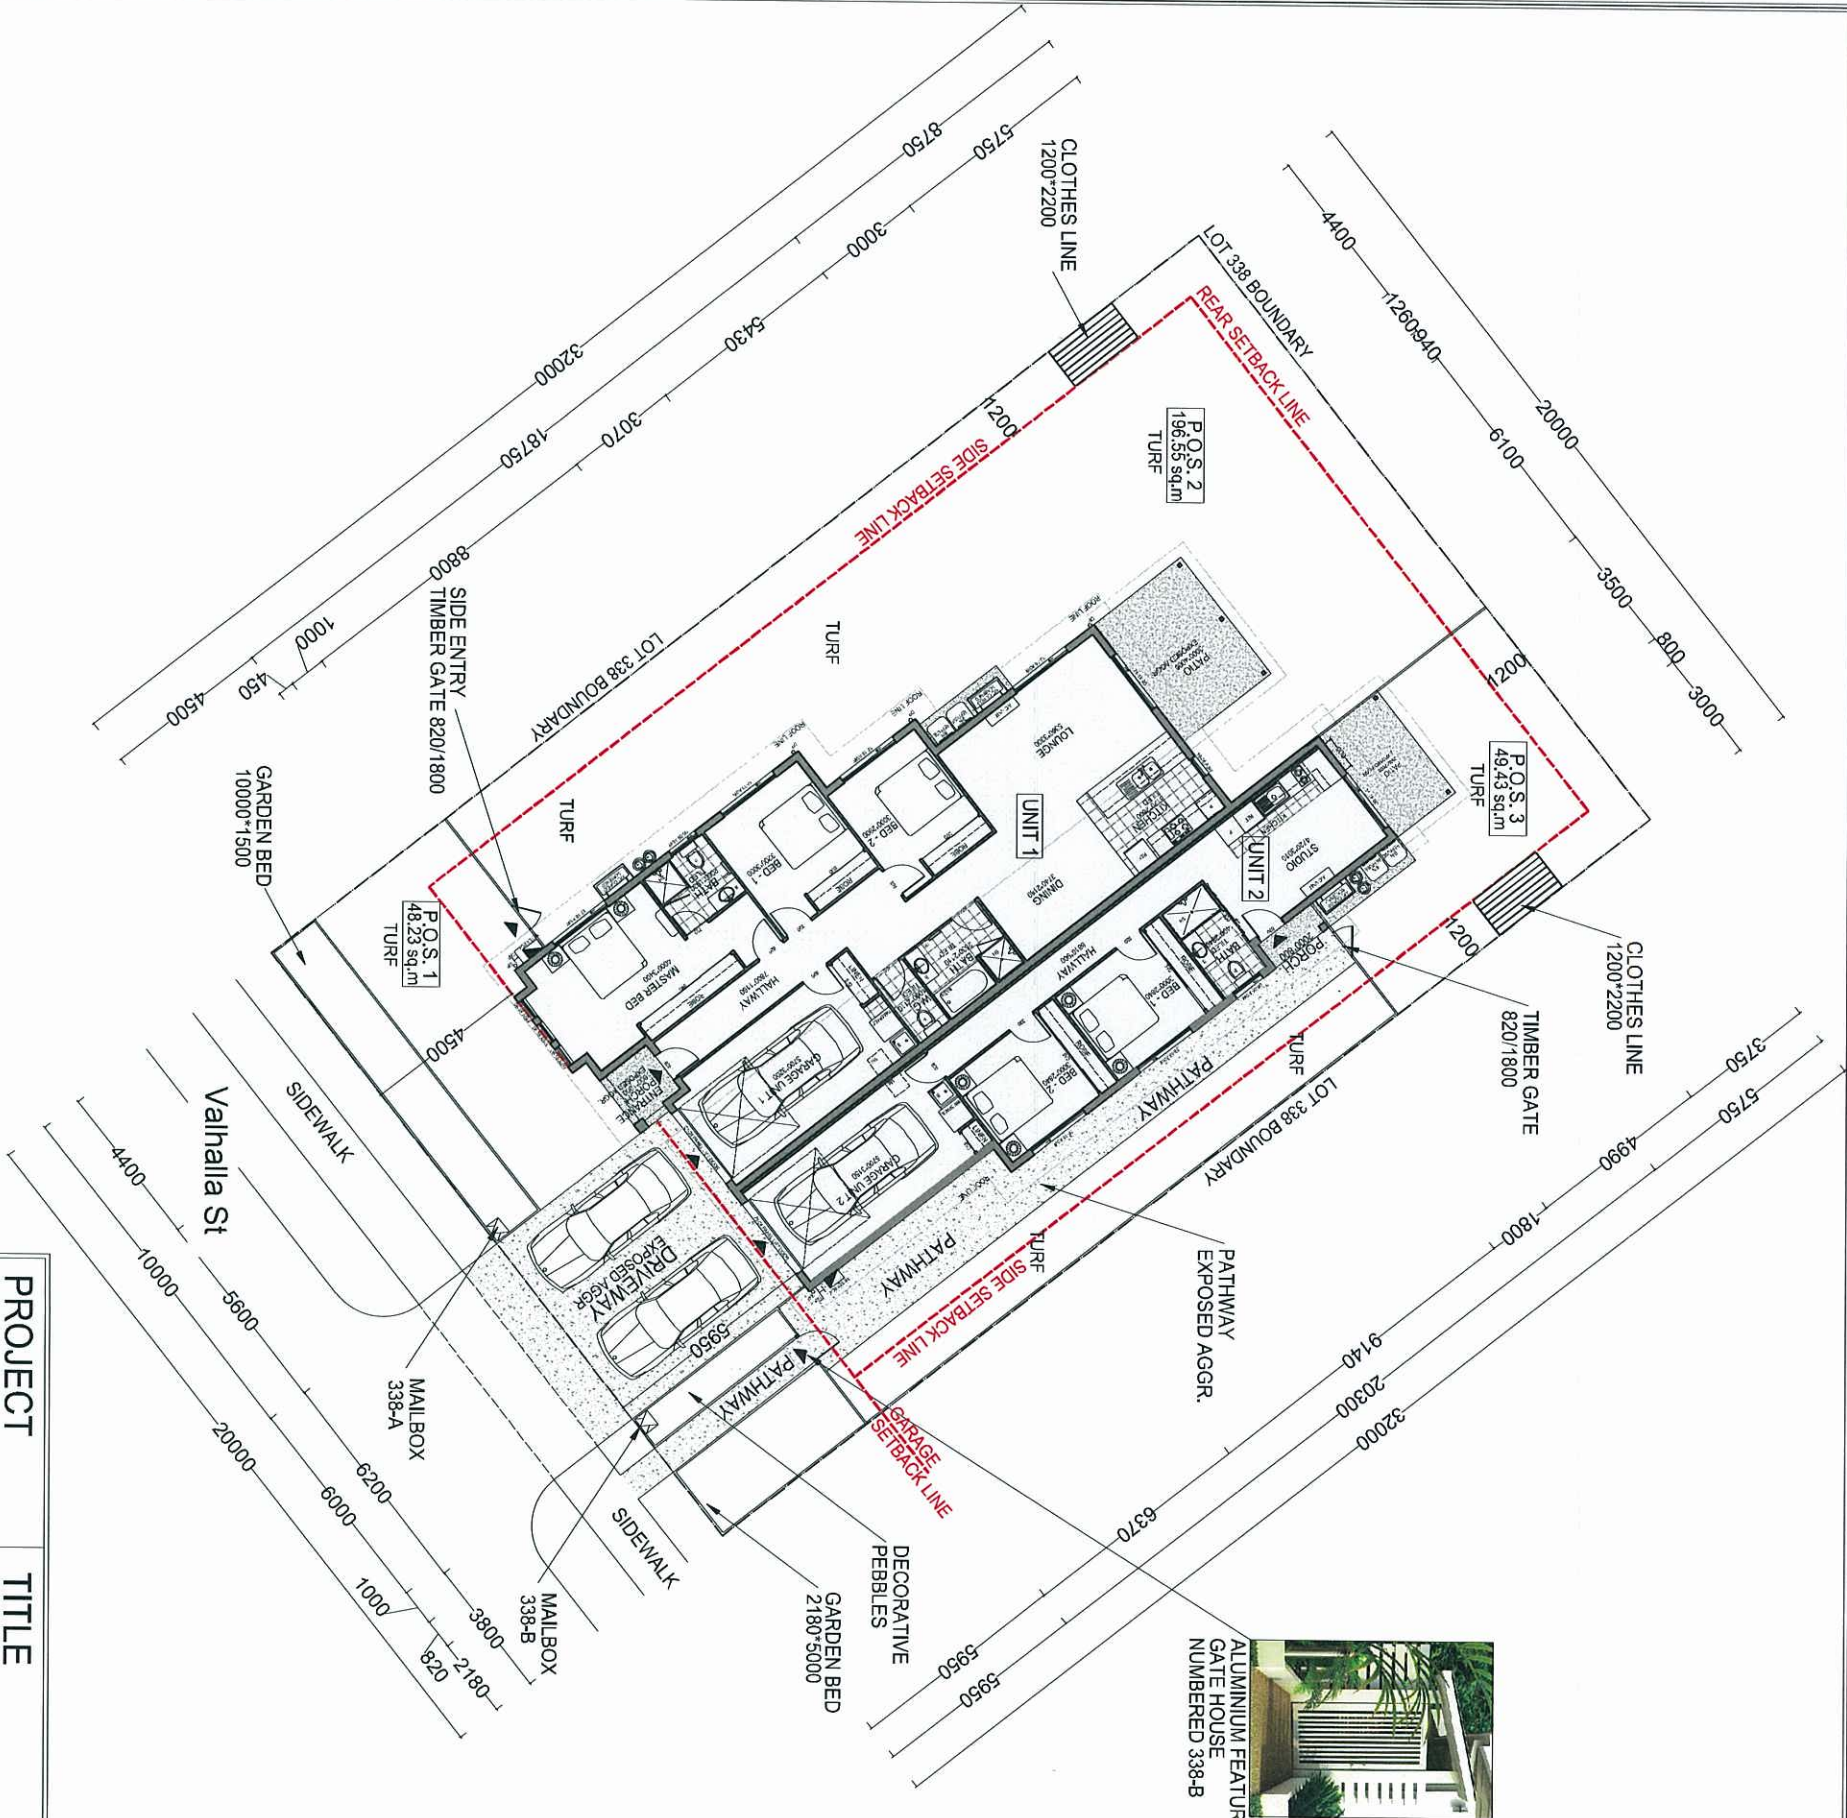

PROJECT	TITLE	SCALE	DESIGN	NOTES
LOT 338 HILL CLOSE	SITE PLAN	1:200 @ A3	SAPPHIRE 3+2	
		DATE		
		13.08.2013		



SITE AREA:640sq.m.

13.08.2013

1/7

SHEET

PLANS AND DOCUMENTS
referred to in the PDA APPROVAL
11 SEP 2013
MEDQ

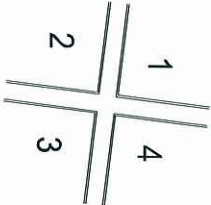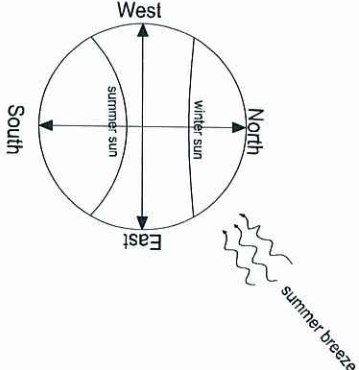

ELEVATIONS

LEGEND:

- BOUNDARY LINE
- FENCE LINE
- ENTRY POINT

FENCE LEGEND




FENCE TYPE 1
GOOD NEIGHBOUR FENCE
H = 1.80m



TIMBER GATE
TIMBER FENCE DOOR
25% TRANSPARENCY



ALUMINIUM FEATURE
GATE HOUSE
NUMBERED 338-B

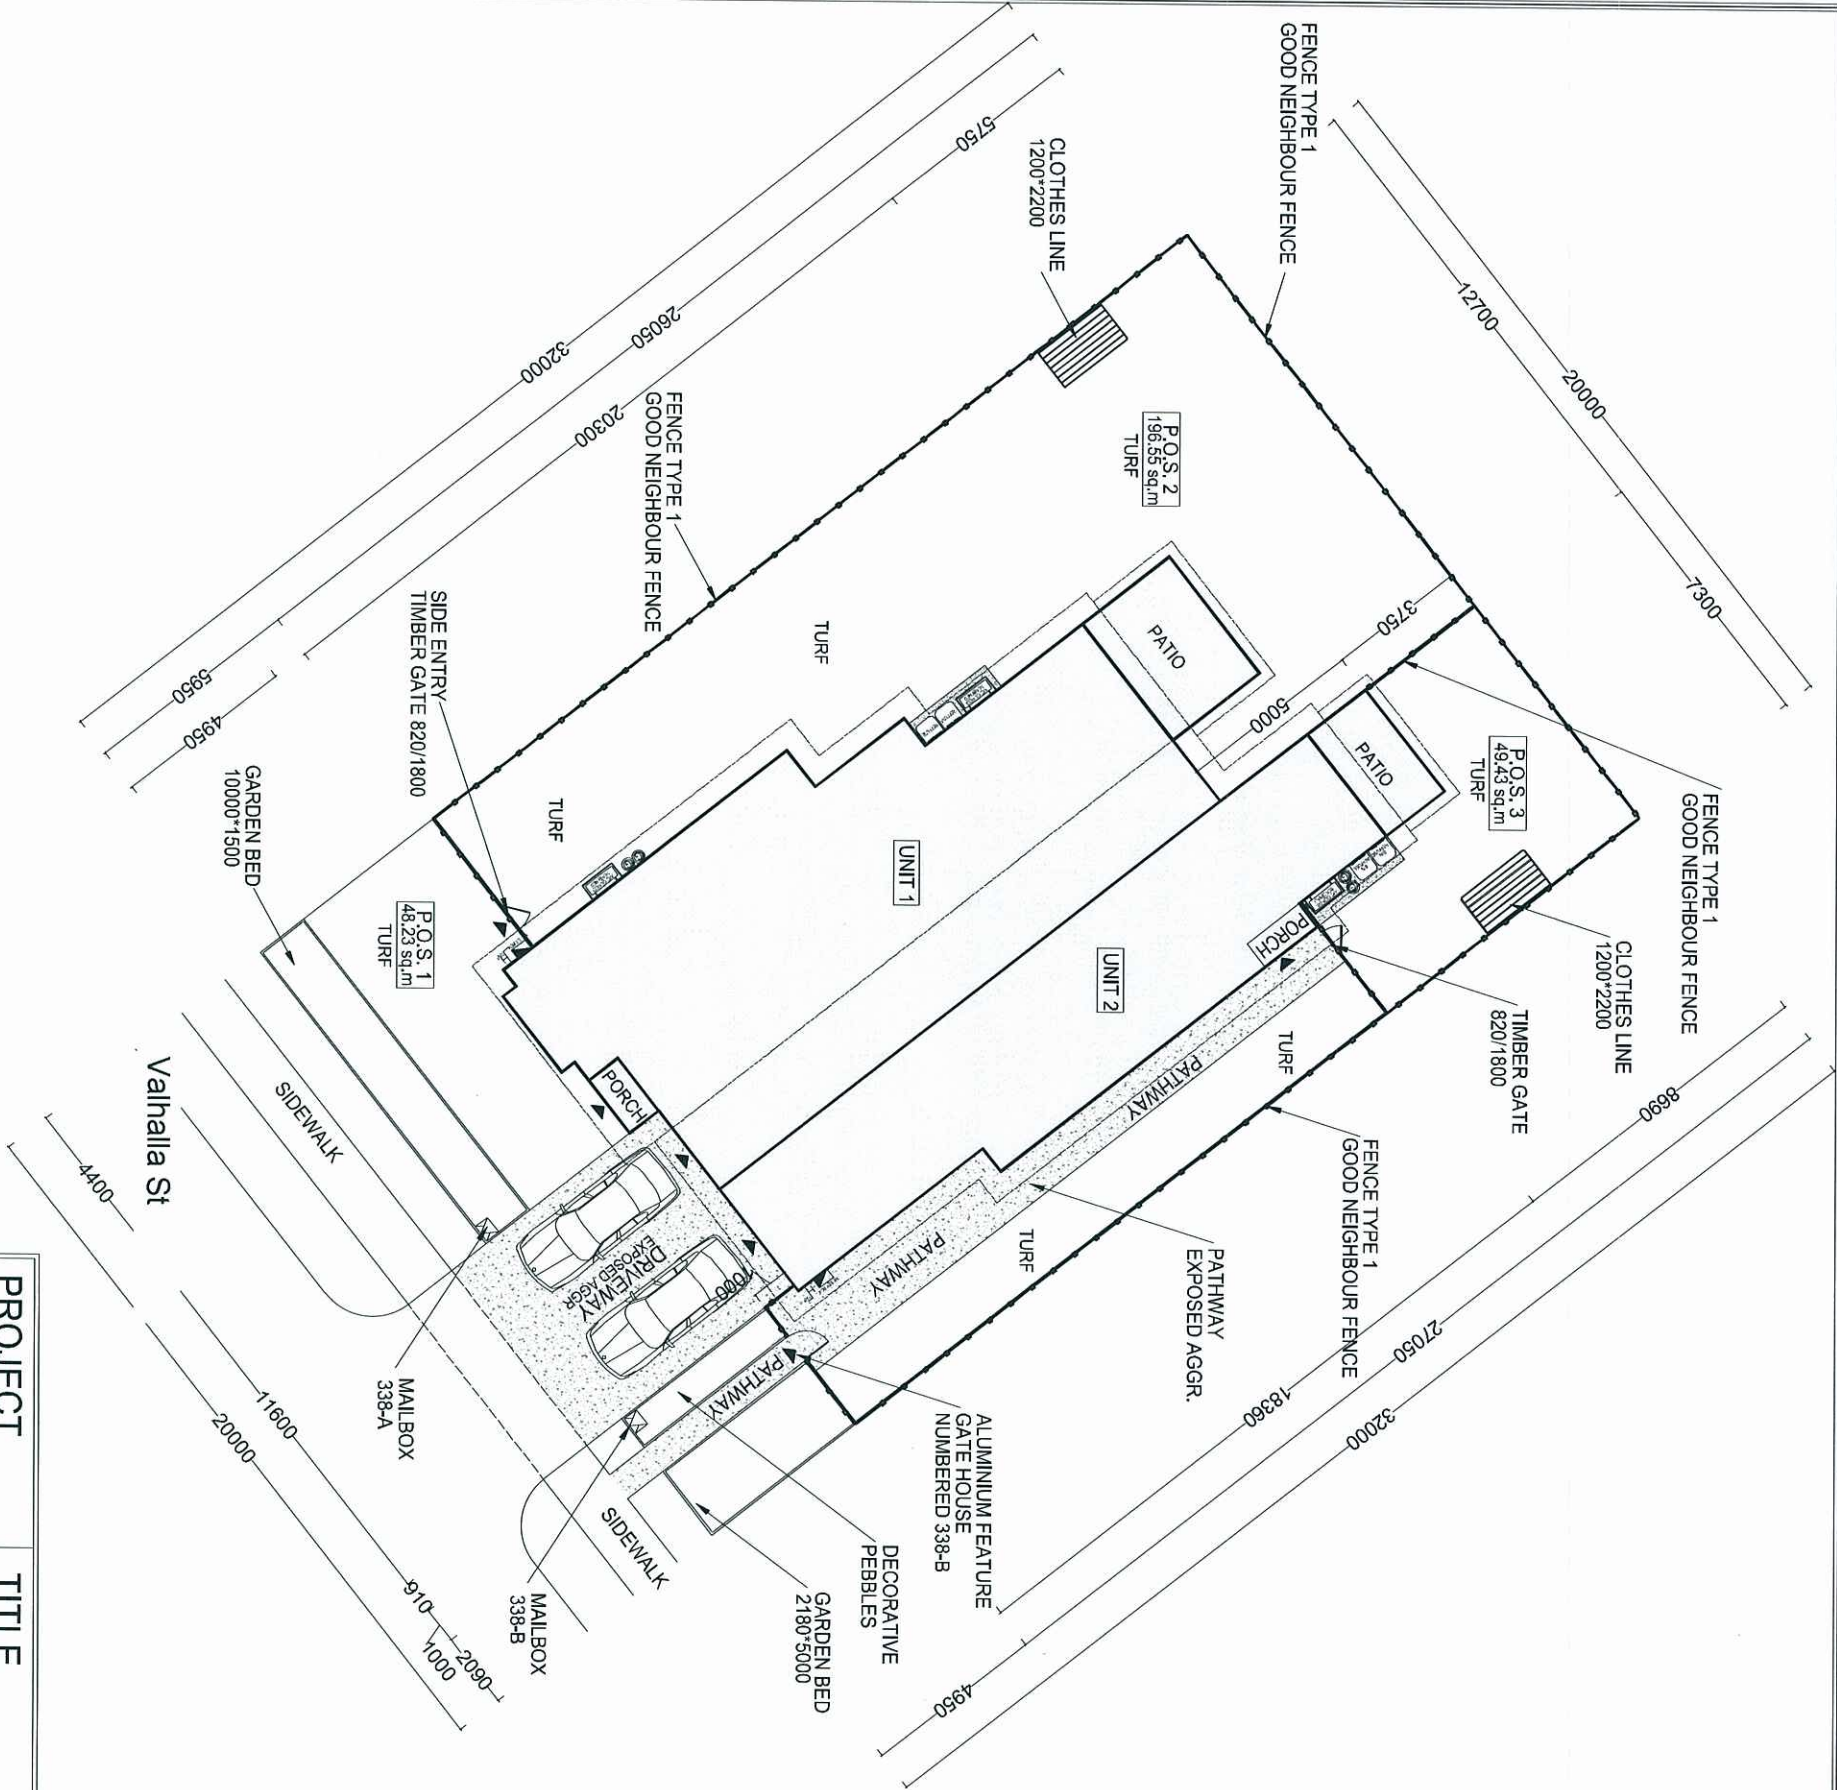


FENCE PLAN
SCALE 1:200

PROJECT	TITLE	SCALE	DESIGN	NOTES	
LOT 338 HILL CLOSE	FENCE PLAN	1:200 @ A3	SAPPHIRE 3+2		SHEET
		DATE			
		SITE AREA:640sq.m.			13.08.2013


PLANS AND DOCUMENTS
referred to in the PDA APPROVAL

11 SEP 2013

MEDQ

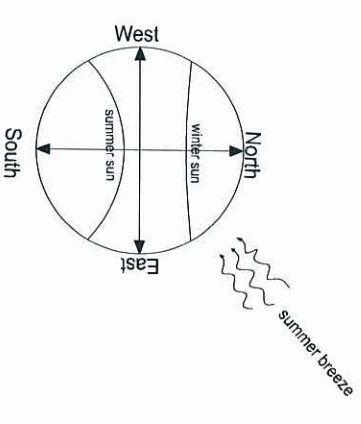

ELEVATIONS

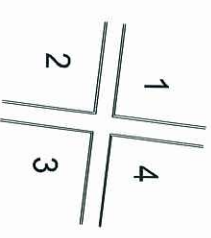

LEGEND:

- | | | |
|---|--|---|
|  <p>TREES & PALMS
5*2m high min.</p> |  <p>SHRUBS
3*1m high min.</p> |  <p>LAWN GRASS</p> |
|  <p>DRIVEWAY / PATH WAY
EXPOSED AGGR</p> |  <p>GROUND COVER</p> |  <p>DECORATIVE PEBBLES</p> |



PROJECT	TITLE	SCALE	DESIGN	NOTES	
LOT 338 HILL CLOSE	LANDSCAPE PLAN	1:200 @ A3	SAPPHIRE 3+2		SHEET
		DATE			
		13.08.2013			
SITE AREA:640sq.m.					4/7

PLANT SPECIES LIST

General :

- Trees are to be planted in planting beds of minimum 1.5 m width and minimum mulch/planting area of 6 m2.
- Cultivars of species provided are acceptable.
- Other species to be approved by ULDA.
- Environmental weeds or declared pest species will no be permitted.


PLANS AND DOCUMENTS
referred to in the PDA APPROVAL

1 1 SEP 2013


MEDQ

BOTANICAL NAME	COMMON NAME	BOTANICAL NAME	COMMON NAME
TREES		GROUNDCOVERS	
<i>Alectryon conatus</i> (N)	Grey Birdseye	<i>Callistemon 'Rocky Rambler'</i>	Rocky Rambler
<i>Allocasuarina glauca</i> (N)	Swamp Oak	<i>Dianella caerula</i> (N)	Flax Lily
<i>Allocasuaina torulosa</i>	Forest She Oak	<i>Dianella 'Silver Streak)'</i> (N)	Silver Streak
<i>Alphitonia excelsa</i> (N)	Red Ash	<i>Dietes bicolour</i> (E)	Yellow Wild Iris
<i>Brachyton acerifolius</i> (N)	Illawarra Flame Tree	<i>Evolvulus pilosus</i> (E)	Blue Gem
<i>Buckinghamia celssisma</i>	Ivory Curl Flower	<i>Grevillea 'Bronze Rambler'</i> (N)	Bronze Rambler
<i>Casuarina glauca</i> (N)	Swamp She Oak	<i>Grevillea 'Royal Mantle'</i> (N)	Royal Mantle
<i>Cupaniopsis</i>			
<i>anacardioiodes</i> (N)	Tuckeroo	<i>Hardenbergia violacea</i> (N)	False Sarsparilla
<i>Cyathea cooperi</i> (N)	Tree Fern	<i>Hymenocallis littoralis</i> (E)	Spider Lily
<i>Jagera pseudorhus</i> (N)	Foambark Tree	<i>Liriope species</i> (E)	Lilly Turf
<i>Grevillea banksii</i> (N)	Red Silky Oak	<i>Lomandra hystrix</i> (N)	Spiny-headed Mat-rush
		<i>Lomandra filiformis</i> (N)	Wattle Mat-Rush
<i>Harpullia pendula</i> (N)	Tulipwood	<i>Ophiopogon japonicus</i> (E)	Mondo Grass
<i>Lagerstroemia indica</i> (E)	Crape Myrtle		
<i>Lophostemon suaveolens</i> (N)	Swamp Box		
<i>Melaleuca leucadendron</i> (N)	Fine Leaf Paperbark		
<i>Melaleuca quinquenervia</i> (N)	Broad Leafed Paperbark		
<i>Pittosporum venulosum</i> (N)	Rusty Pittosporum		
<i>Tabebuia palmeri</i> (E)	Pink Trumpet Tree		
SHRUBS		CREEPERS	
<i>Acalypha species</i> (E)	Acalypha	<i>Hibbertia scandens</i> (N)	Guinea Flower
<i>Agapanthus orientalis</i> (E)	Agapanthus	<i>Hibberia vestita</i> (N)	Hairy Guinea Flower
<i>Asplenium niciis</i> (N)	Crows Nest Fern	<i>Trachelospermum</i>	Star Jasmine
<i>Bursaria spinosa</i> (N)	Blackthorn	<i>Jasminioides</i> (E)	
<i>Callistemon species</i> (N)	Bottlebrush		
<i>Chrysocephalum</i>			
<i>apiculatum</i> (N)	Yellow Buttons		
<i>Cordyline terminalis</i> (E)	Cordyline		
<i>Eremophila species</i> (N)	Common Emu Bush		
<i>Grevillea species</i> (N)	Grevillea		
<i>Hibiscus species</i> (E)	Hibiscus		
<i>Melaleuca linariifolia</i> (N)	Dwarf Claret Tops	NOTE : Trees should be planted a minimum 1.5 M from all underground services N : Australian Native E : Exotic	
<i>Pelostigma pubescens</i> (N)	Quinine Berry		
<i>Philodendron xanadu</i> (E)	Xanadu		
<i>Syzygium australe species</i> (N)	Lilly Pilly		
<i>Westringia species</i> (N)	Native Rosemary		
<i>Xanthorrhoea latifolia</i> (N)	Grass Tree		



PROJECT	TITLE	SCALE	DESIGN	NOTES
LOT 346 HILL CLOSE HOUSE DESIGN UNDER PROJECT	DEVELOPMENT PLANTING SCHEDULE LOT SIZE = 375 M2	N.T.S. DATE AUG. 09, 2013	ARGYLE 3+1 PLAN	

 

PLANS AND DOCUMENTS
referred to in the PDA APPROVAL
11 SEP 2013
MEDQ

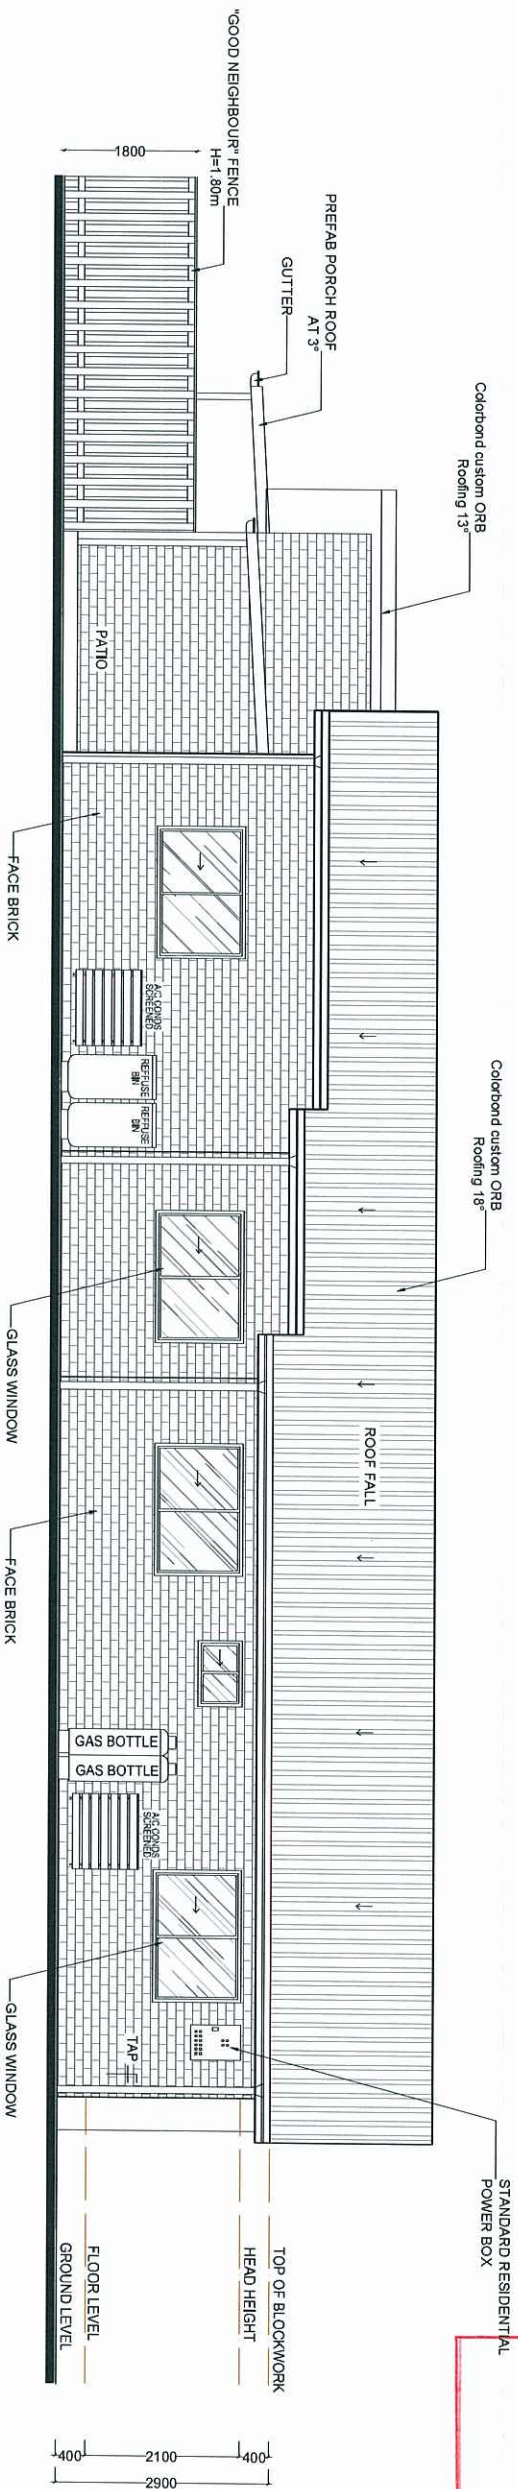

ELEVATION 4
SCALE 1:100

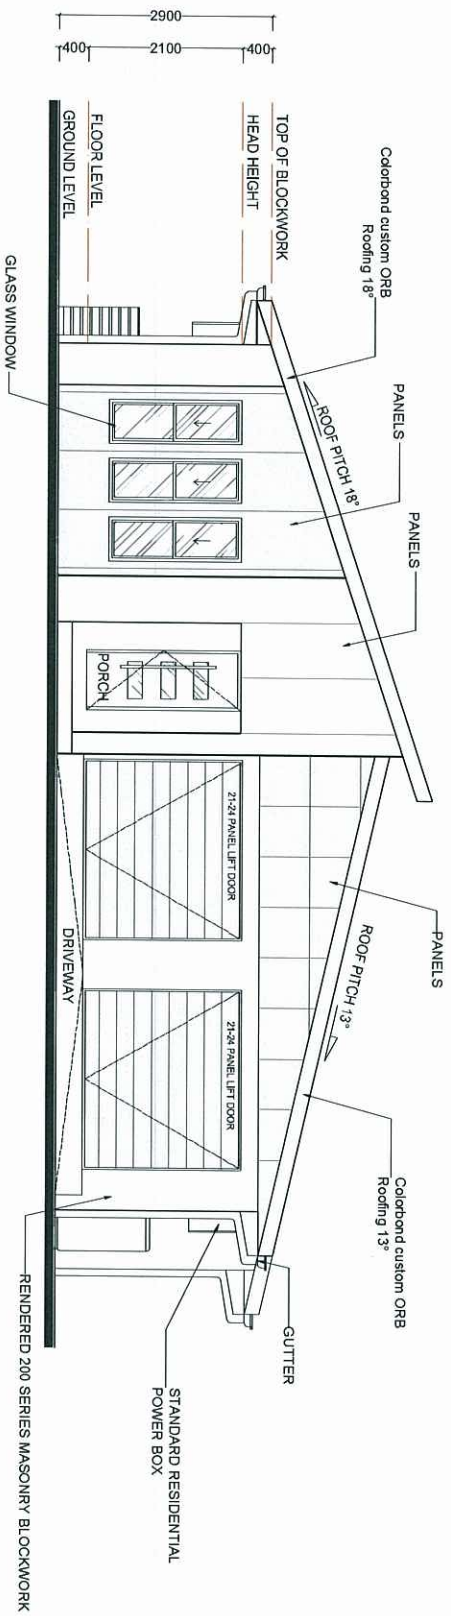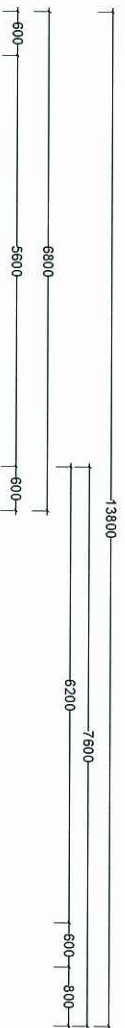

ELEVATION 3
SCALE 1:100

PROJECT	TITLE	SCALE	DESIGN	NOTES	SHEET
LOT 338 HILL CLOSE	ELEVATIONS 3 & 4	1:100 @ A3	SAPPHIRE 3+2		
		DATE			
		13.08.2013			
SITE AREA:640sq.m.					7/7