

Level 4

Internal Saleable 962 m²
Circulation 132 m²
GFA 1094 m²



PLANS AND DOCUMENTS
referred to in the PDA APPROVAL

09 DEC 2013

MEDQ

PRELIMINARY



Brookfield
Residential Properties



PORTSIDE BUILDING 2


LEVEL 4 FLOOR PLAN

REV. P24
JOB: 94082810
DRAW: SH03.04

DATE: 17/06/2013
SCALE: 1/100 @ A1




Levels 5-10	
Internal Saleable	962 m ²
Circulation	132 m ²
GFA	1094 m ²

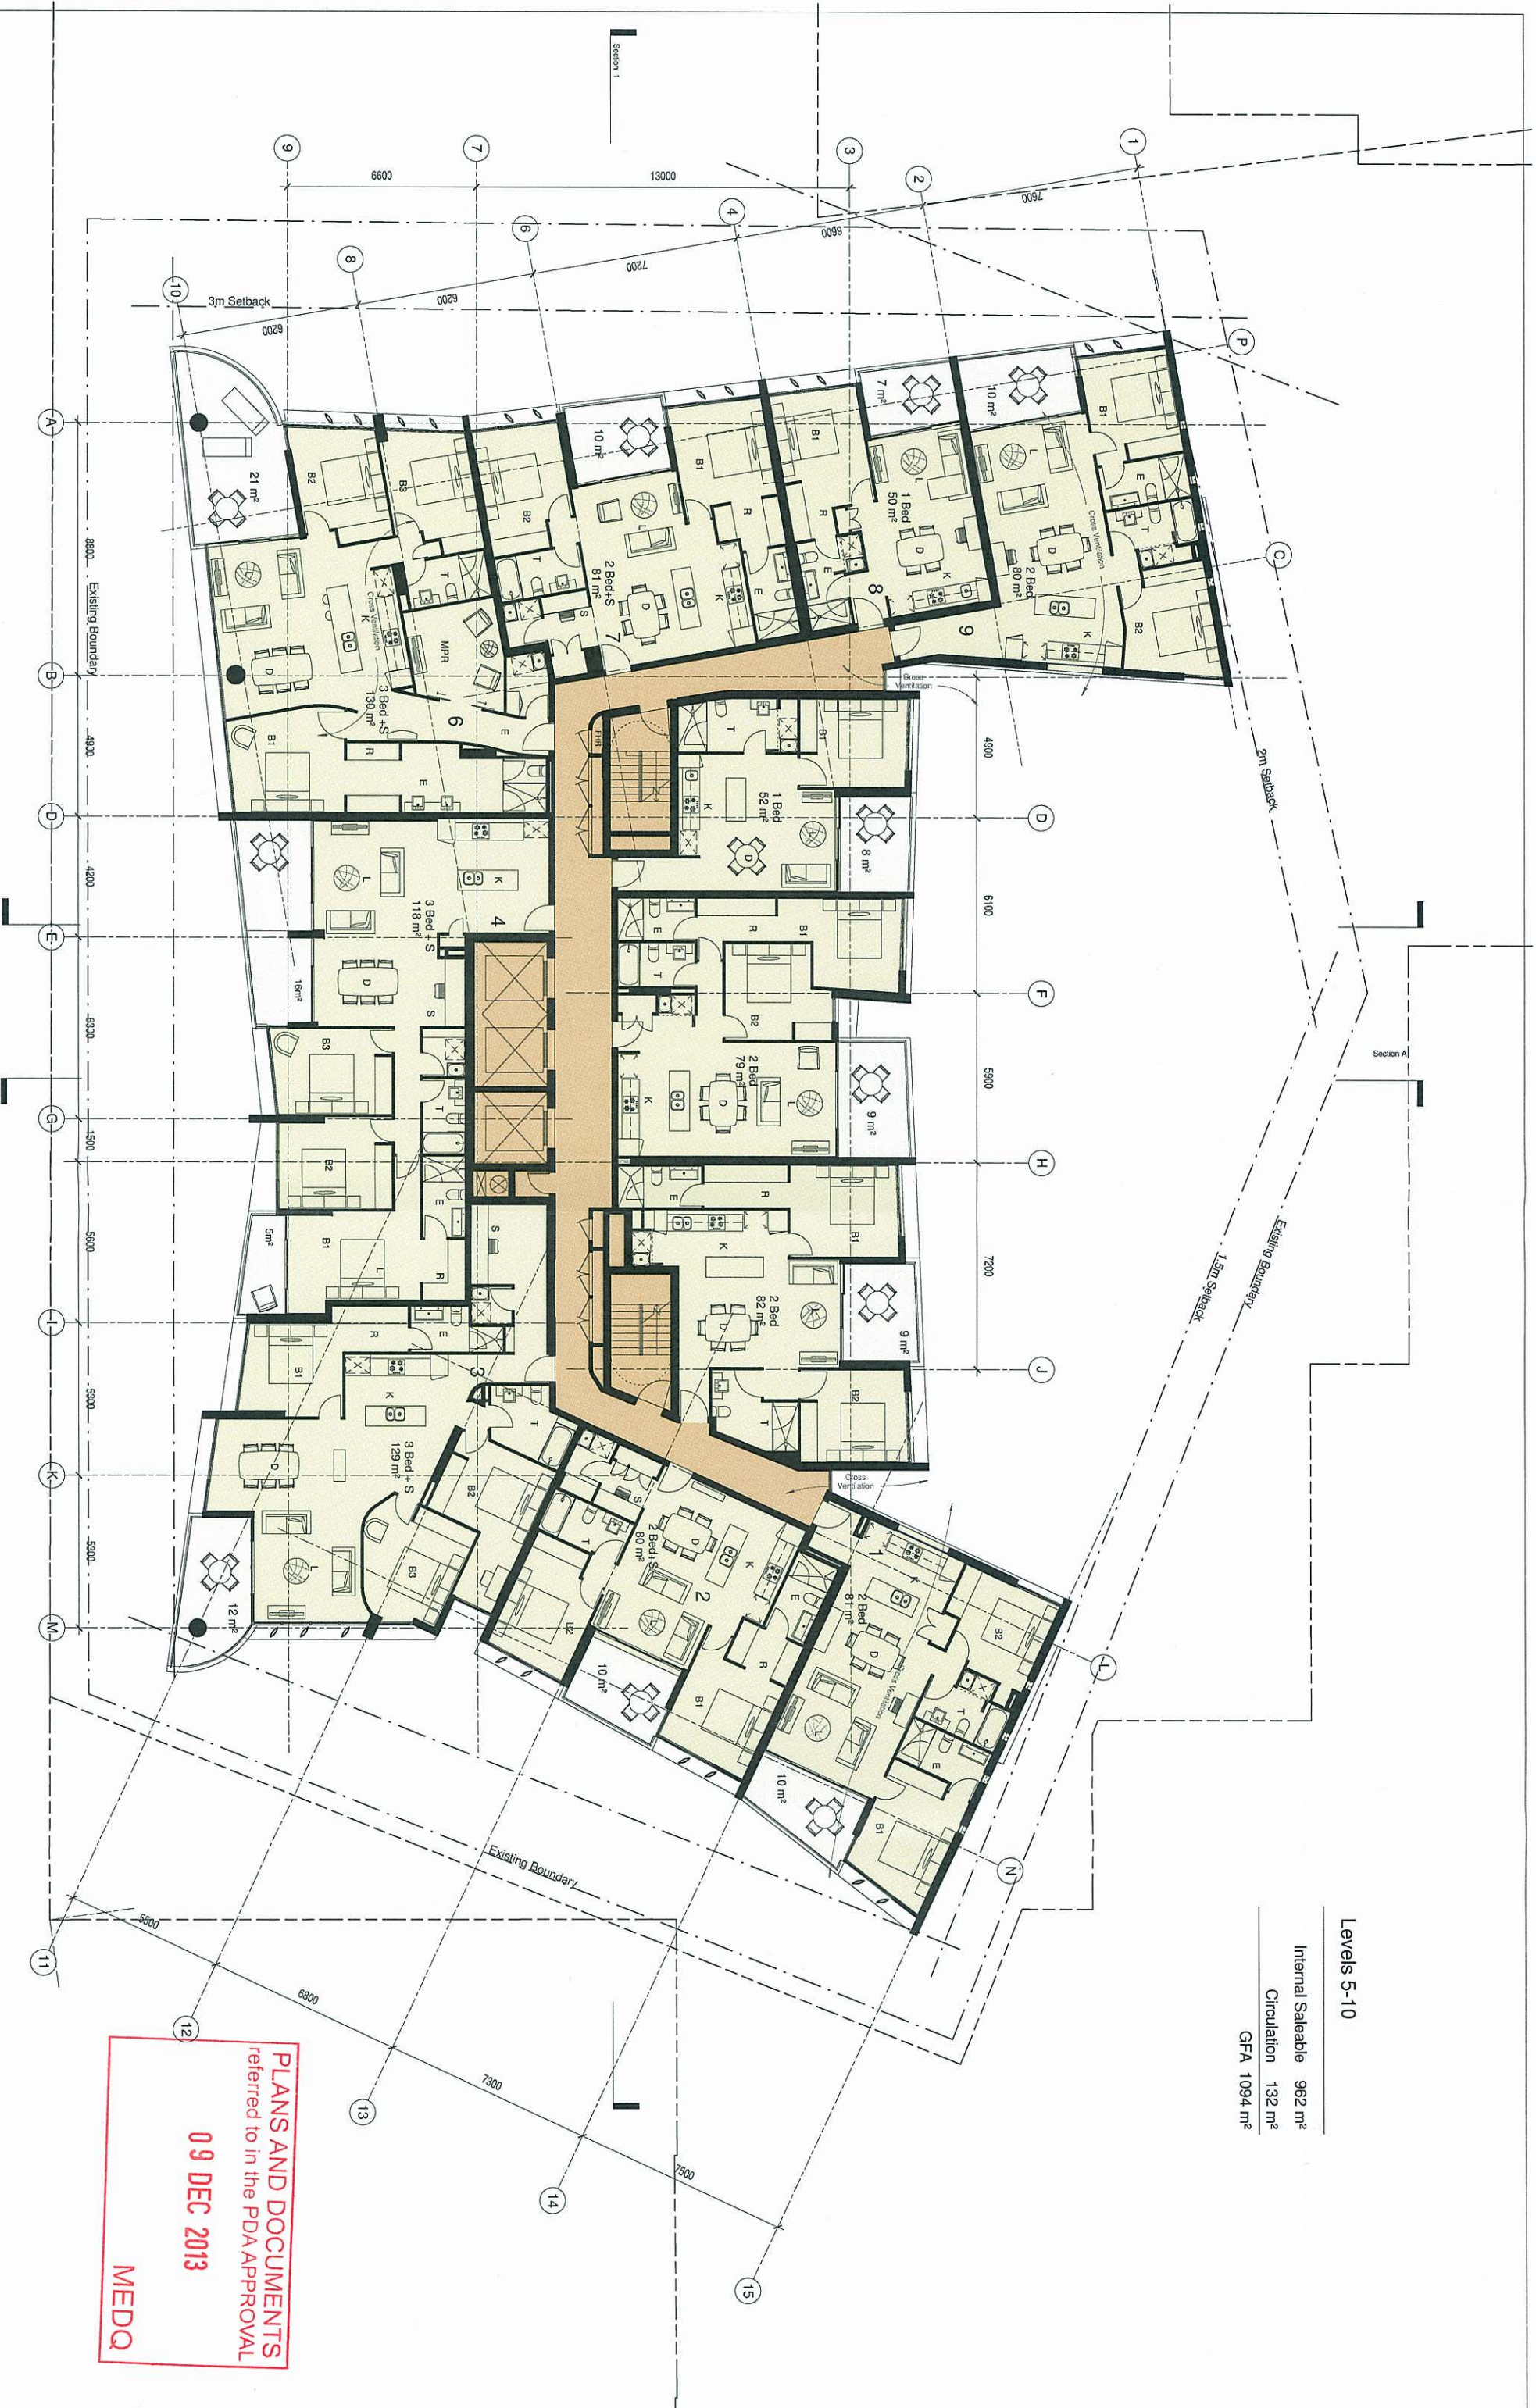

PLANS AND DOCUMENTS
referred to in the PDA APPROVAL
09 DEC 2013
MEDQ

Levels 11-13

Internal Saleable 962 m²
Circulation 132 m²
GFA 1094 m²

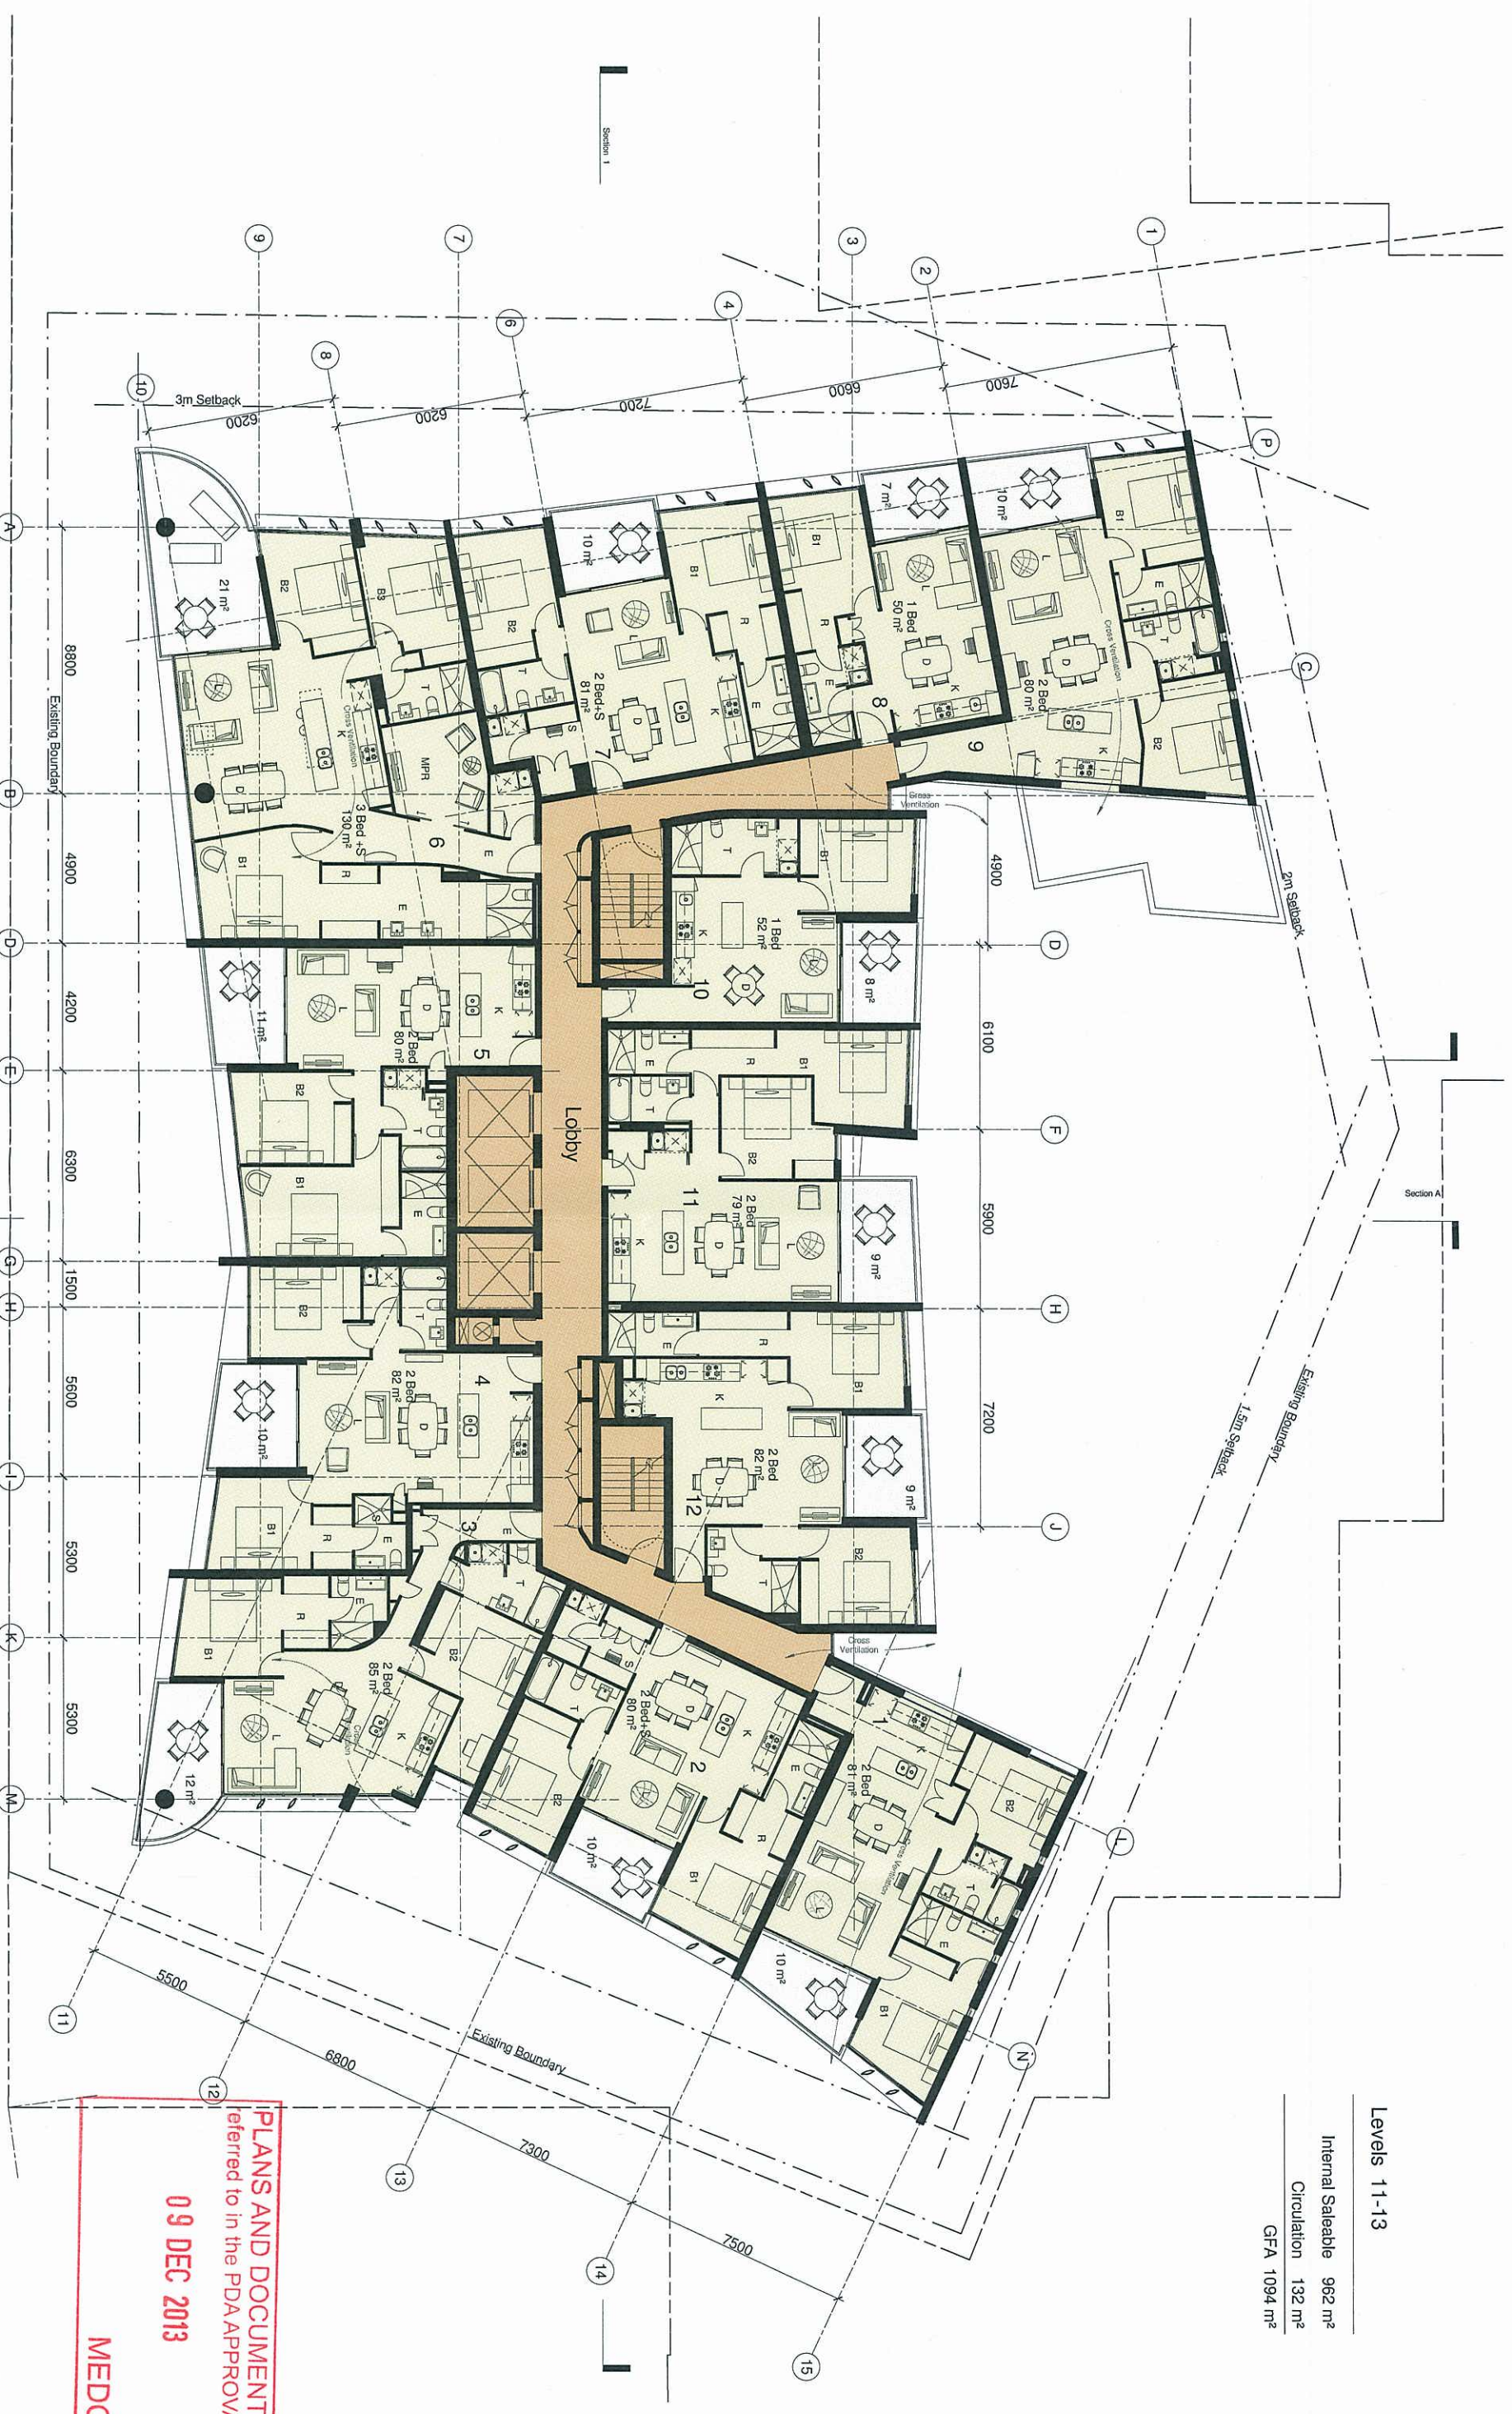

Section 1

Section A

PORTSIDE BUILDING 2

LEVELS 11-13



Brookfield
Residential Properties



© Copyright Noel Robinson Architects Pty Ltd.

A:\PDA Local\PPA\A1-84082-CF05-PROJECT_1\unshaded.rvt

REV. P24 JOB: 84082B10
DRAWN: SH03.11

DATE: 17/06/2013
SCALE: 1/100 @ A1



Max Height RL 58425

Roof RL 56700

Rec. Deck RL 53325

Lower Roof RL 51825

Level 14 RL 48075

Level 13 RL 44700

Level 12 RL 41700

Level 11 RL 38700

Level 10 RL 35700

Level 9 RL 32700

Level 8 RL 29700

Level 7 RL 26700

Level 6 RL 23700

Level 5 RL 20700

Level 4 RL 17700

Level 3 RL 14700

Level 2 RL 11700

Level 1 RL 8700

Ground Level RL 5700

10 m



DATE: 17/09/2013
SCALE: @A

JOB: 84082B10
DRAW: SK04.03

REV. P24

SOUTH ELEVATION PRELIMINARY

PORTSIDE BUILDING 2

Pinnacle

Residential Properties

Brookfield

नरु


PLANS AND DOCUMENTS

09 DEC 2013

MEDQ

PRIVACY FENCE


© Copyright Noel Robinson Architects Pty Ltd

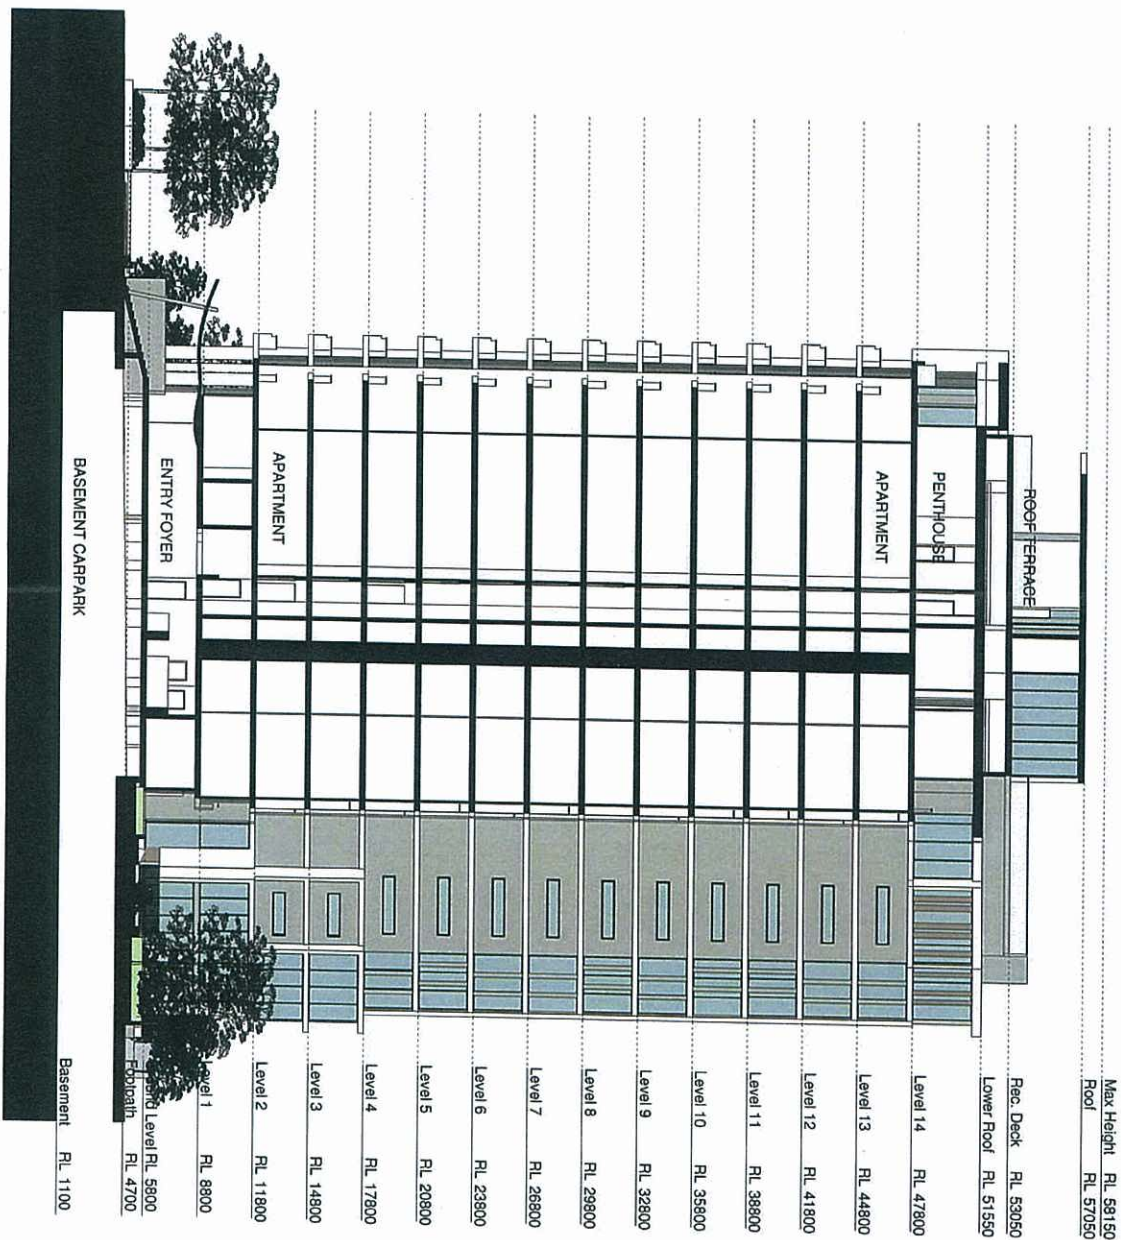

PLANS AND DOCUMENTS
referred to in the ULDA
APPROVAL dated 25/5/2012

SUPERSEDED

Efficiency 88%

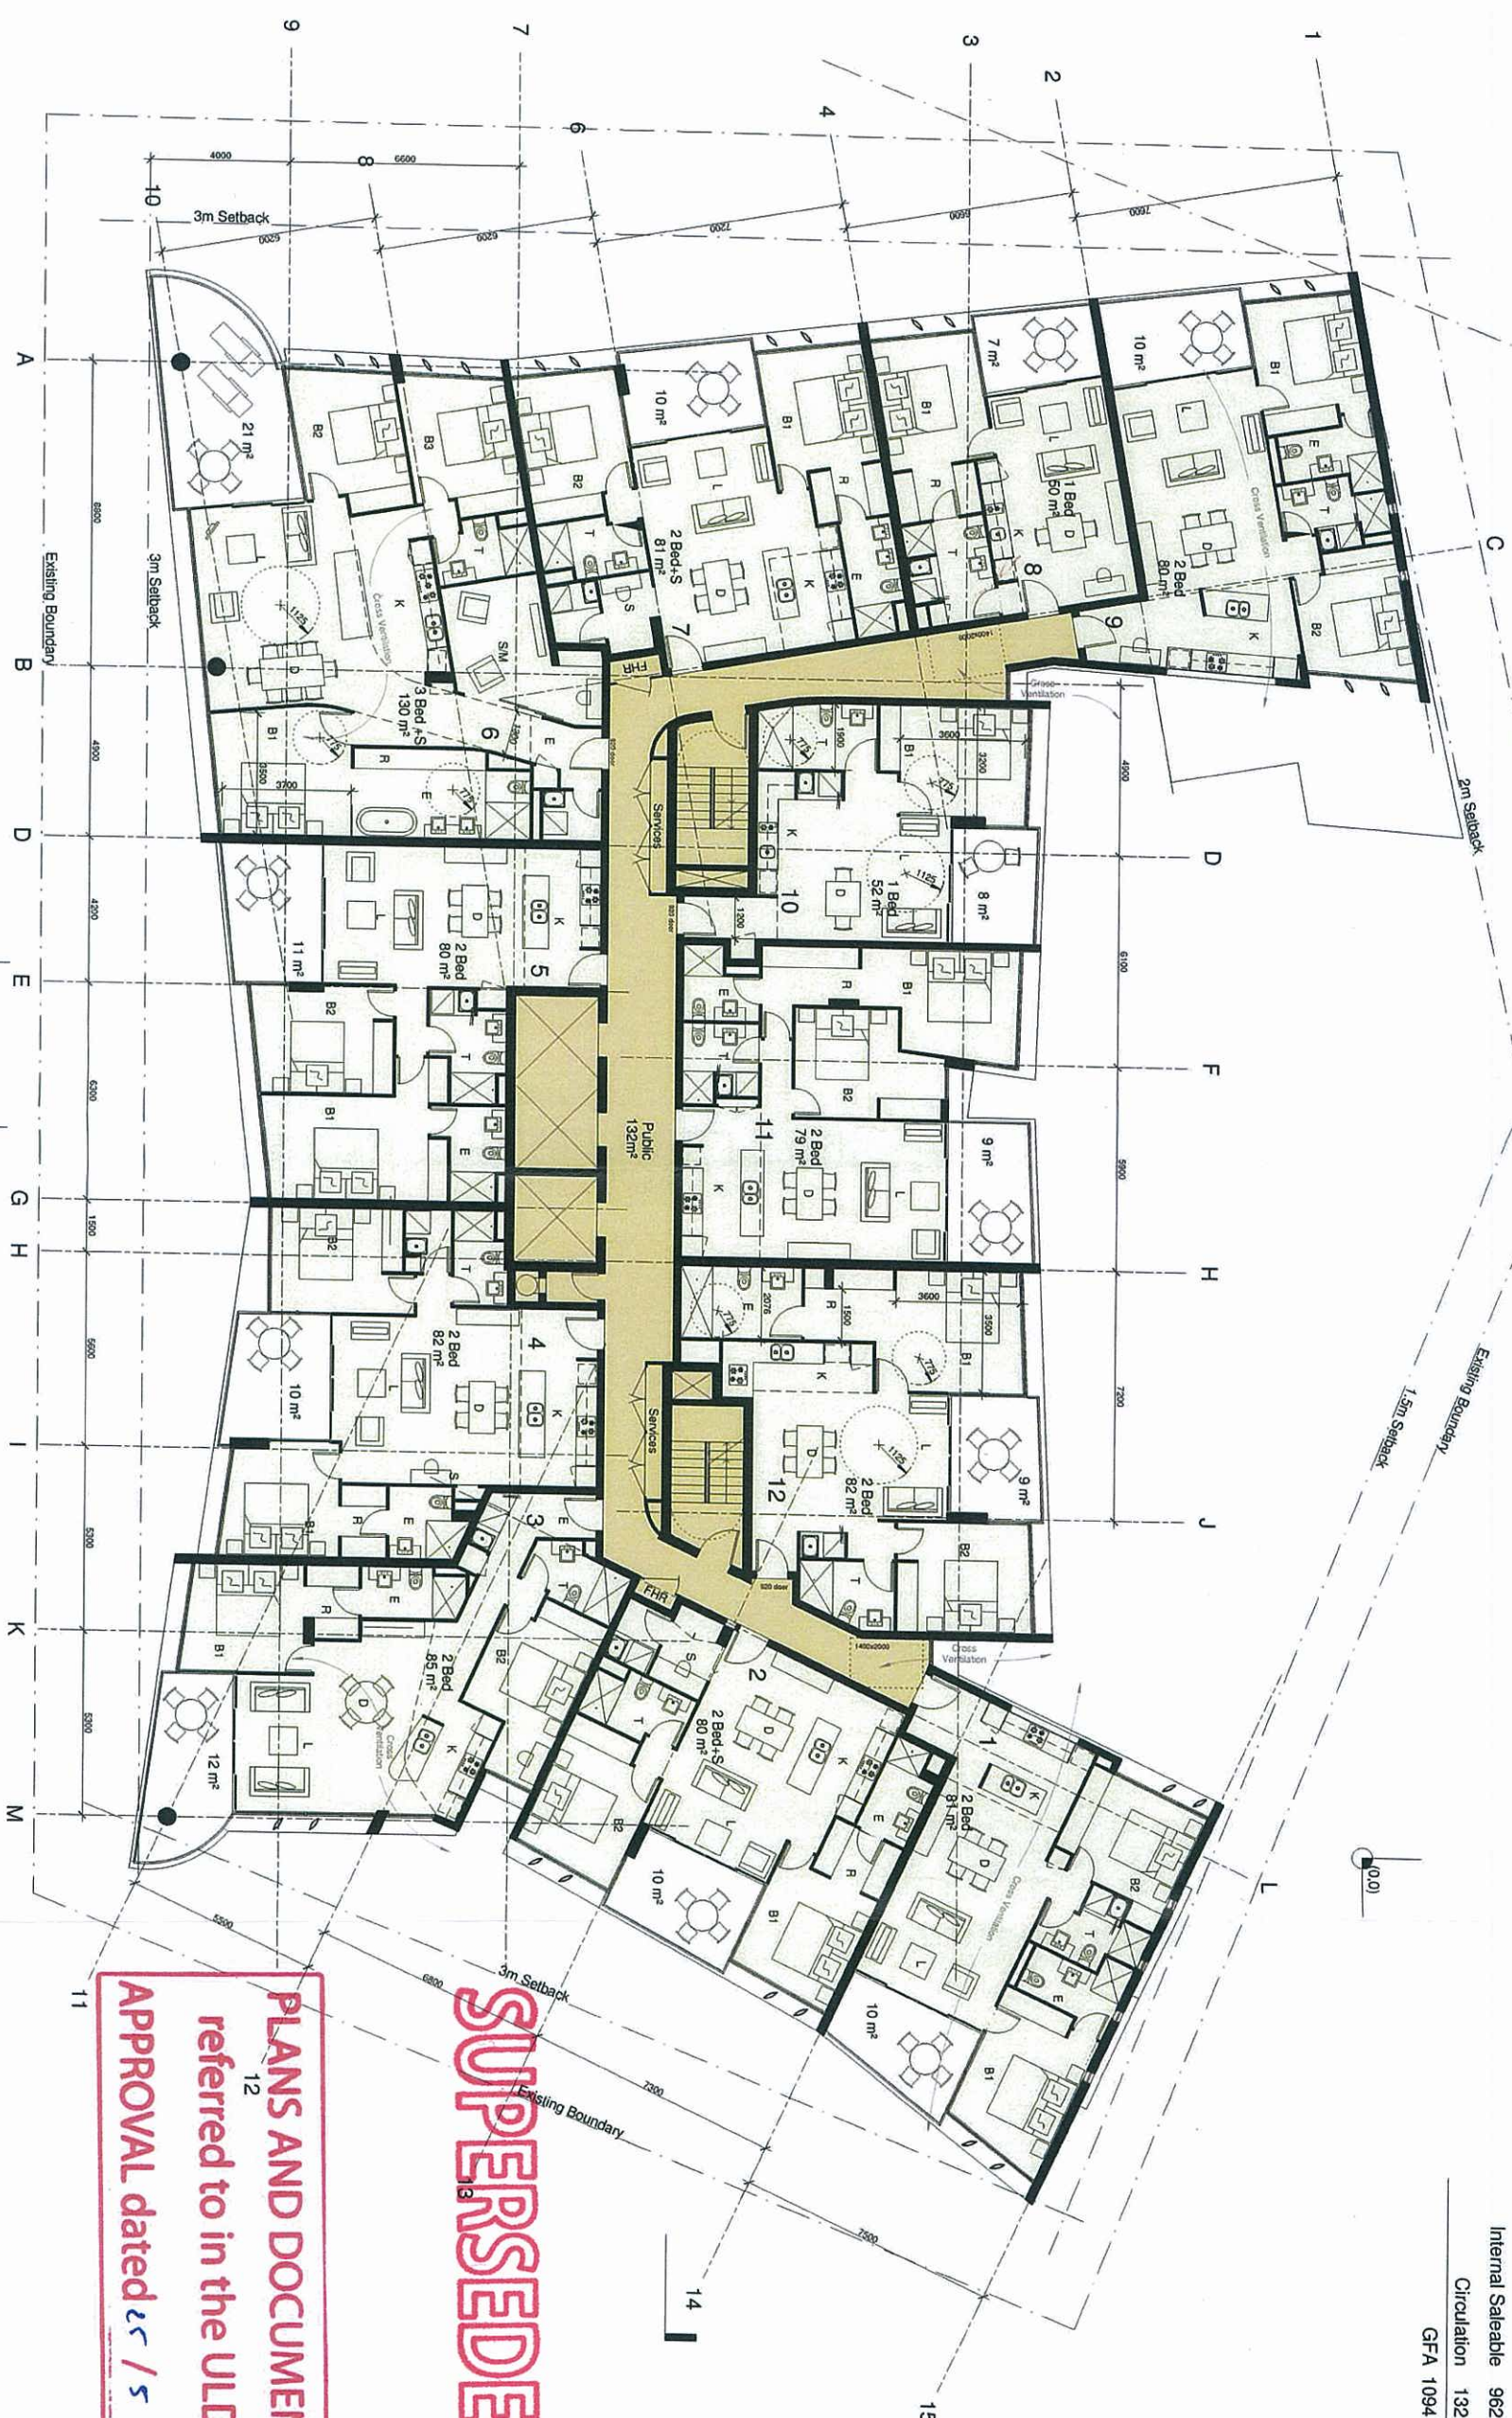Internal Saleable 962 m²Circulation 132 m²GFA 1094 m²

3m Self-
Exist
SUPERSEDED
3

PLANS AND DOCUMENTS
12
referred to in the ULDA
APPROVAL dated 28 / 5 / 2000