




Schematic Design

PORTSIDE WHARF BUILDING 4


COPYRIGHT COTTEE PARKER ARCHITECTS PTY LTD

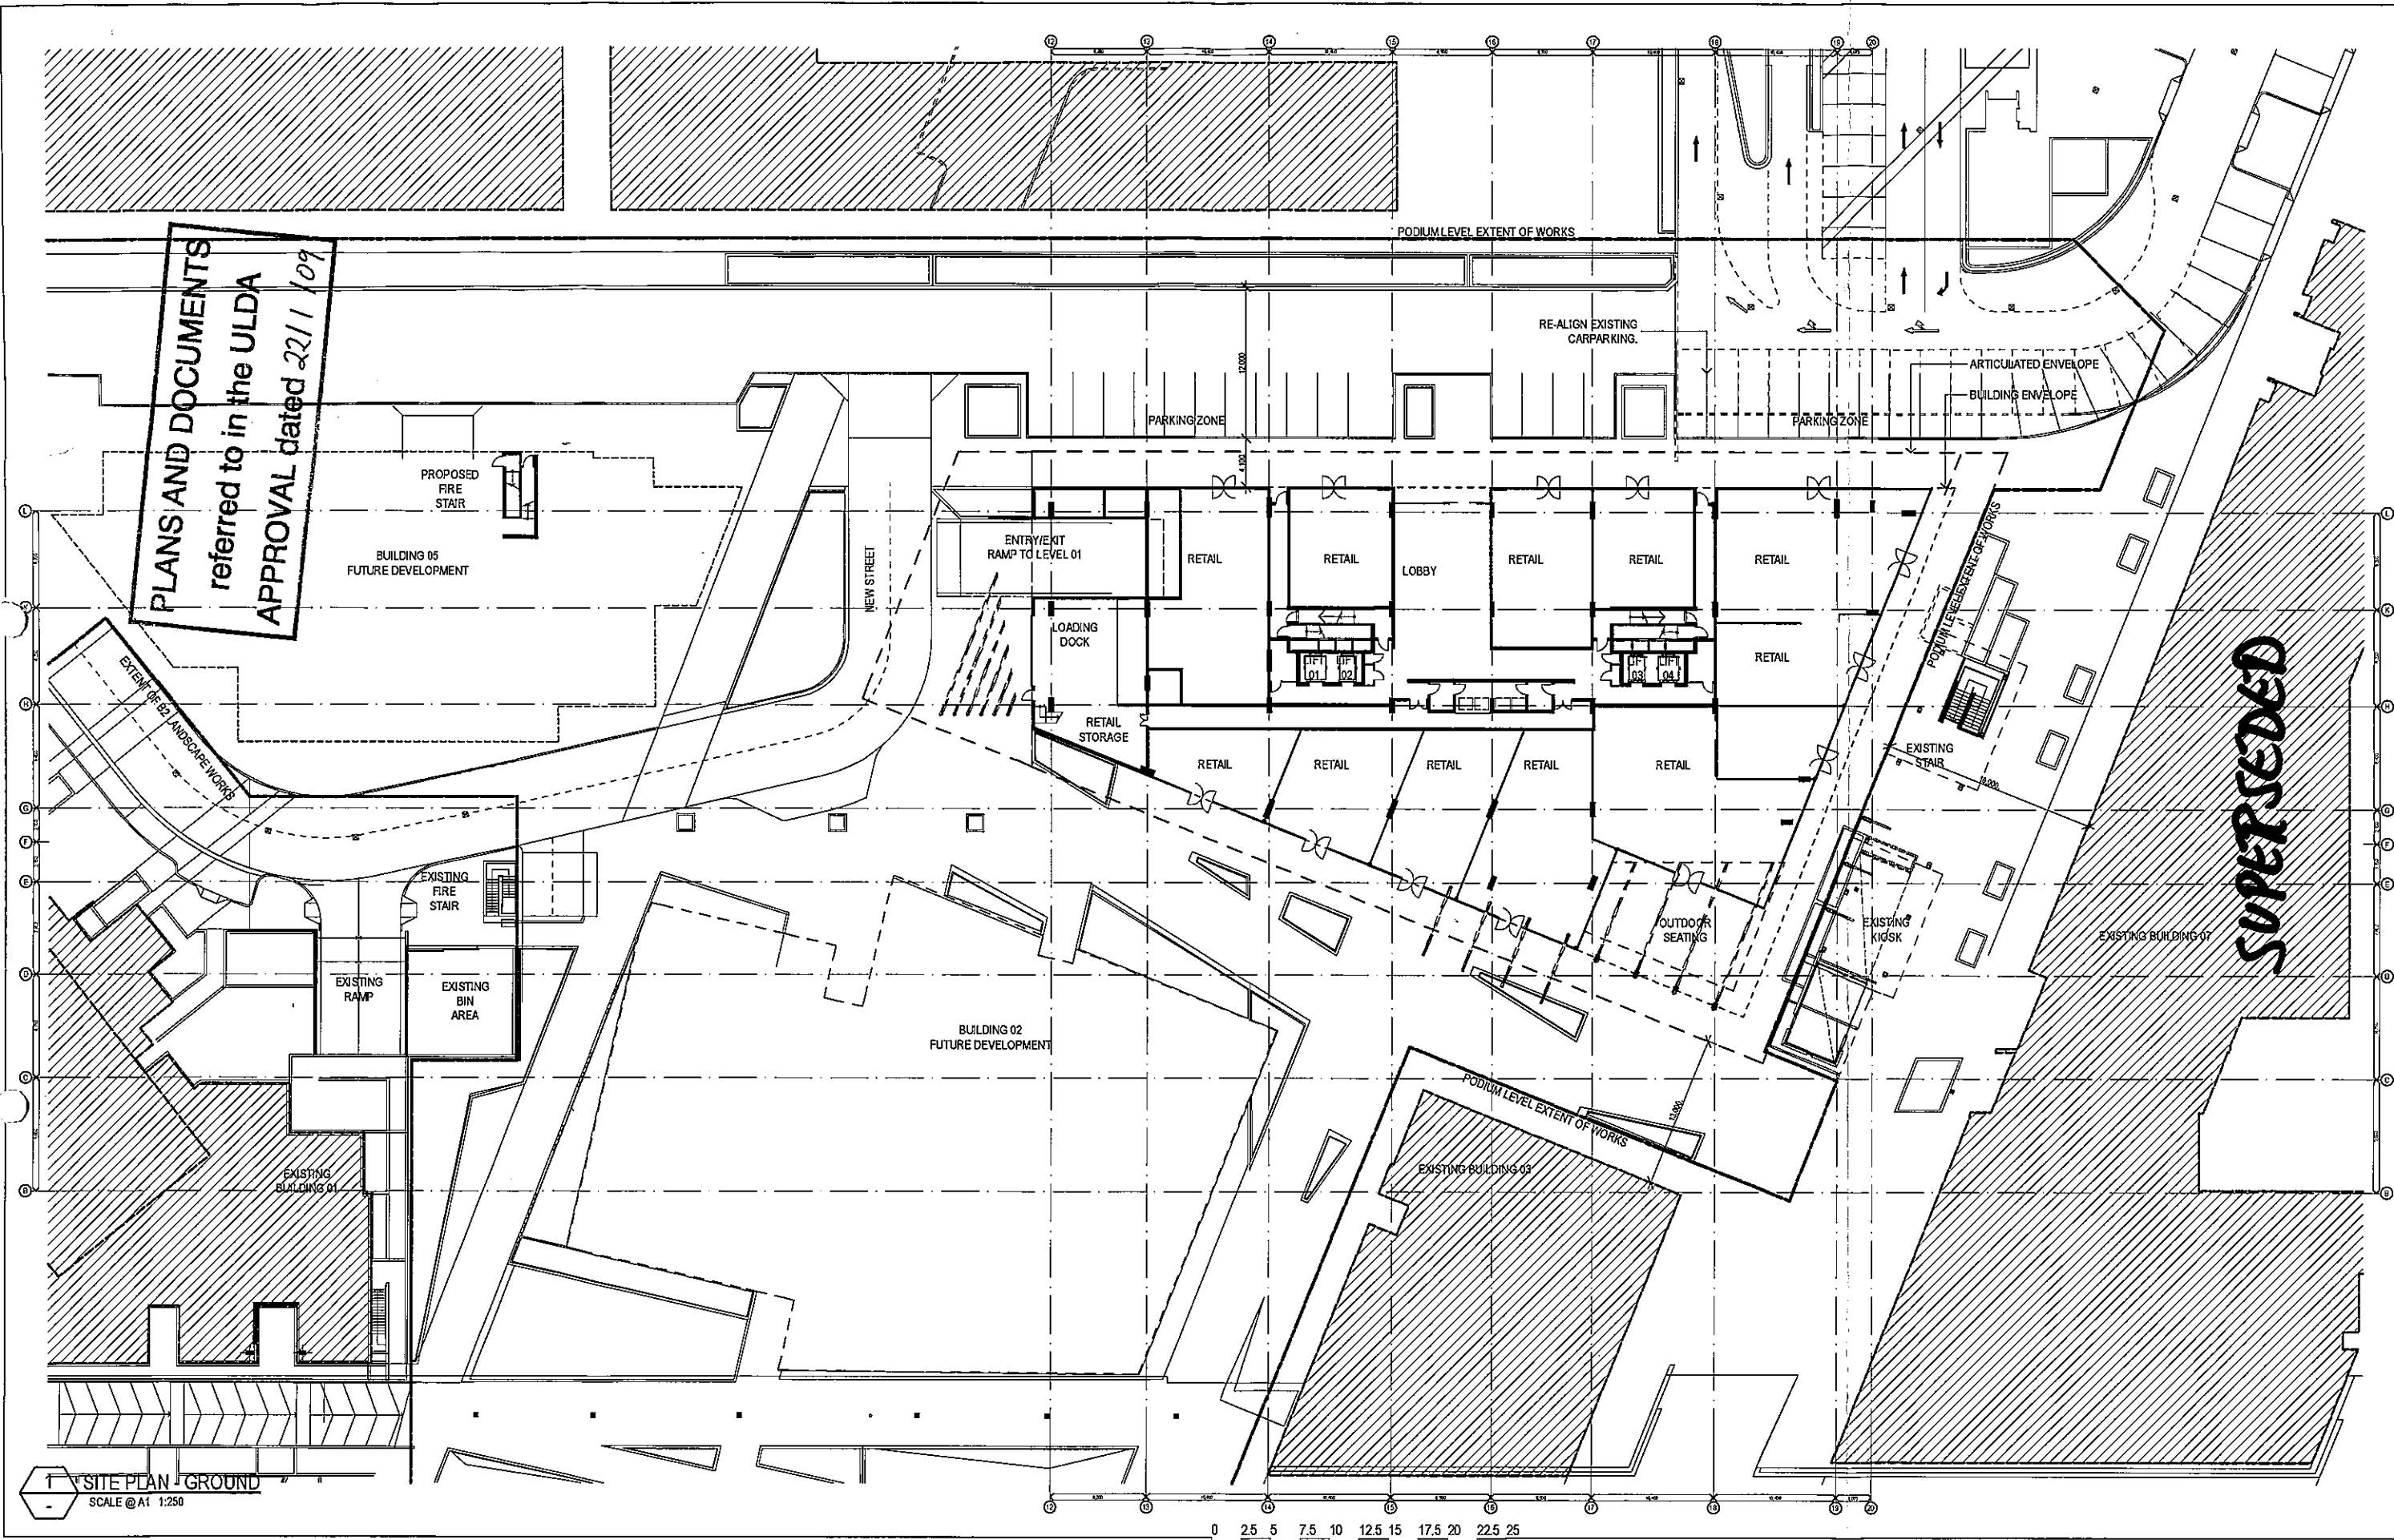

0 2.5 5 7.5 10 12.5 15 17.5 20 22.5 25	
metres	
SCALE 1: 250 @ A1	
SCALE 1: 500 @ A3	
01	DATE
Issue	Revision
Amendments	Date

Client BROOKFIELD MULTIPLEX Project PORTSIDE WHARF BUILDING 4 Location HERCULES STREET HAMILTON	Scale As Shown	Date 2/09/2008	Job no. 3485	Cottee Parker Architects Pty Ltd ABN 77 010 924 106 Brisbane Office 201 Montague Road West End QLD 4101 T 617 3846 7422 F 617 3846 7433 W cottieparker.com.au
	Drawn SO	Checked Approved	Issue 01	
	Drawing no. DA 1001			

SUPERSEDED

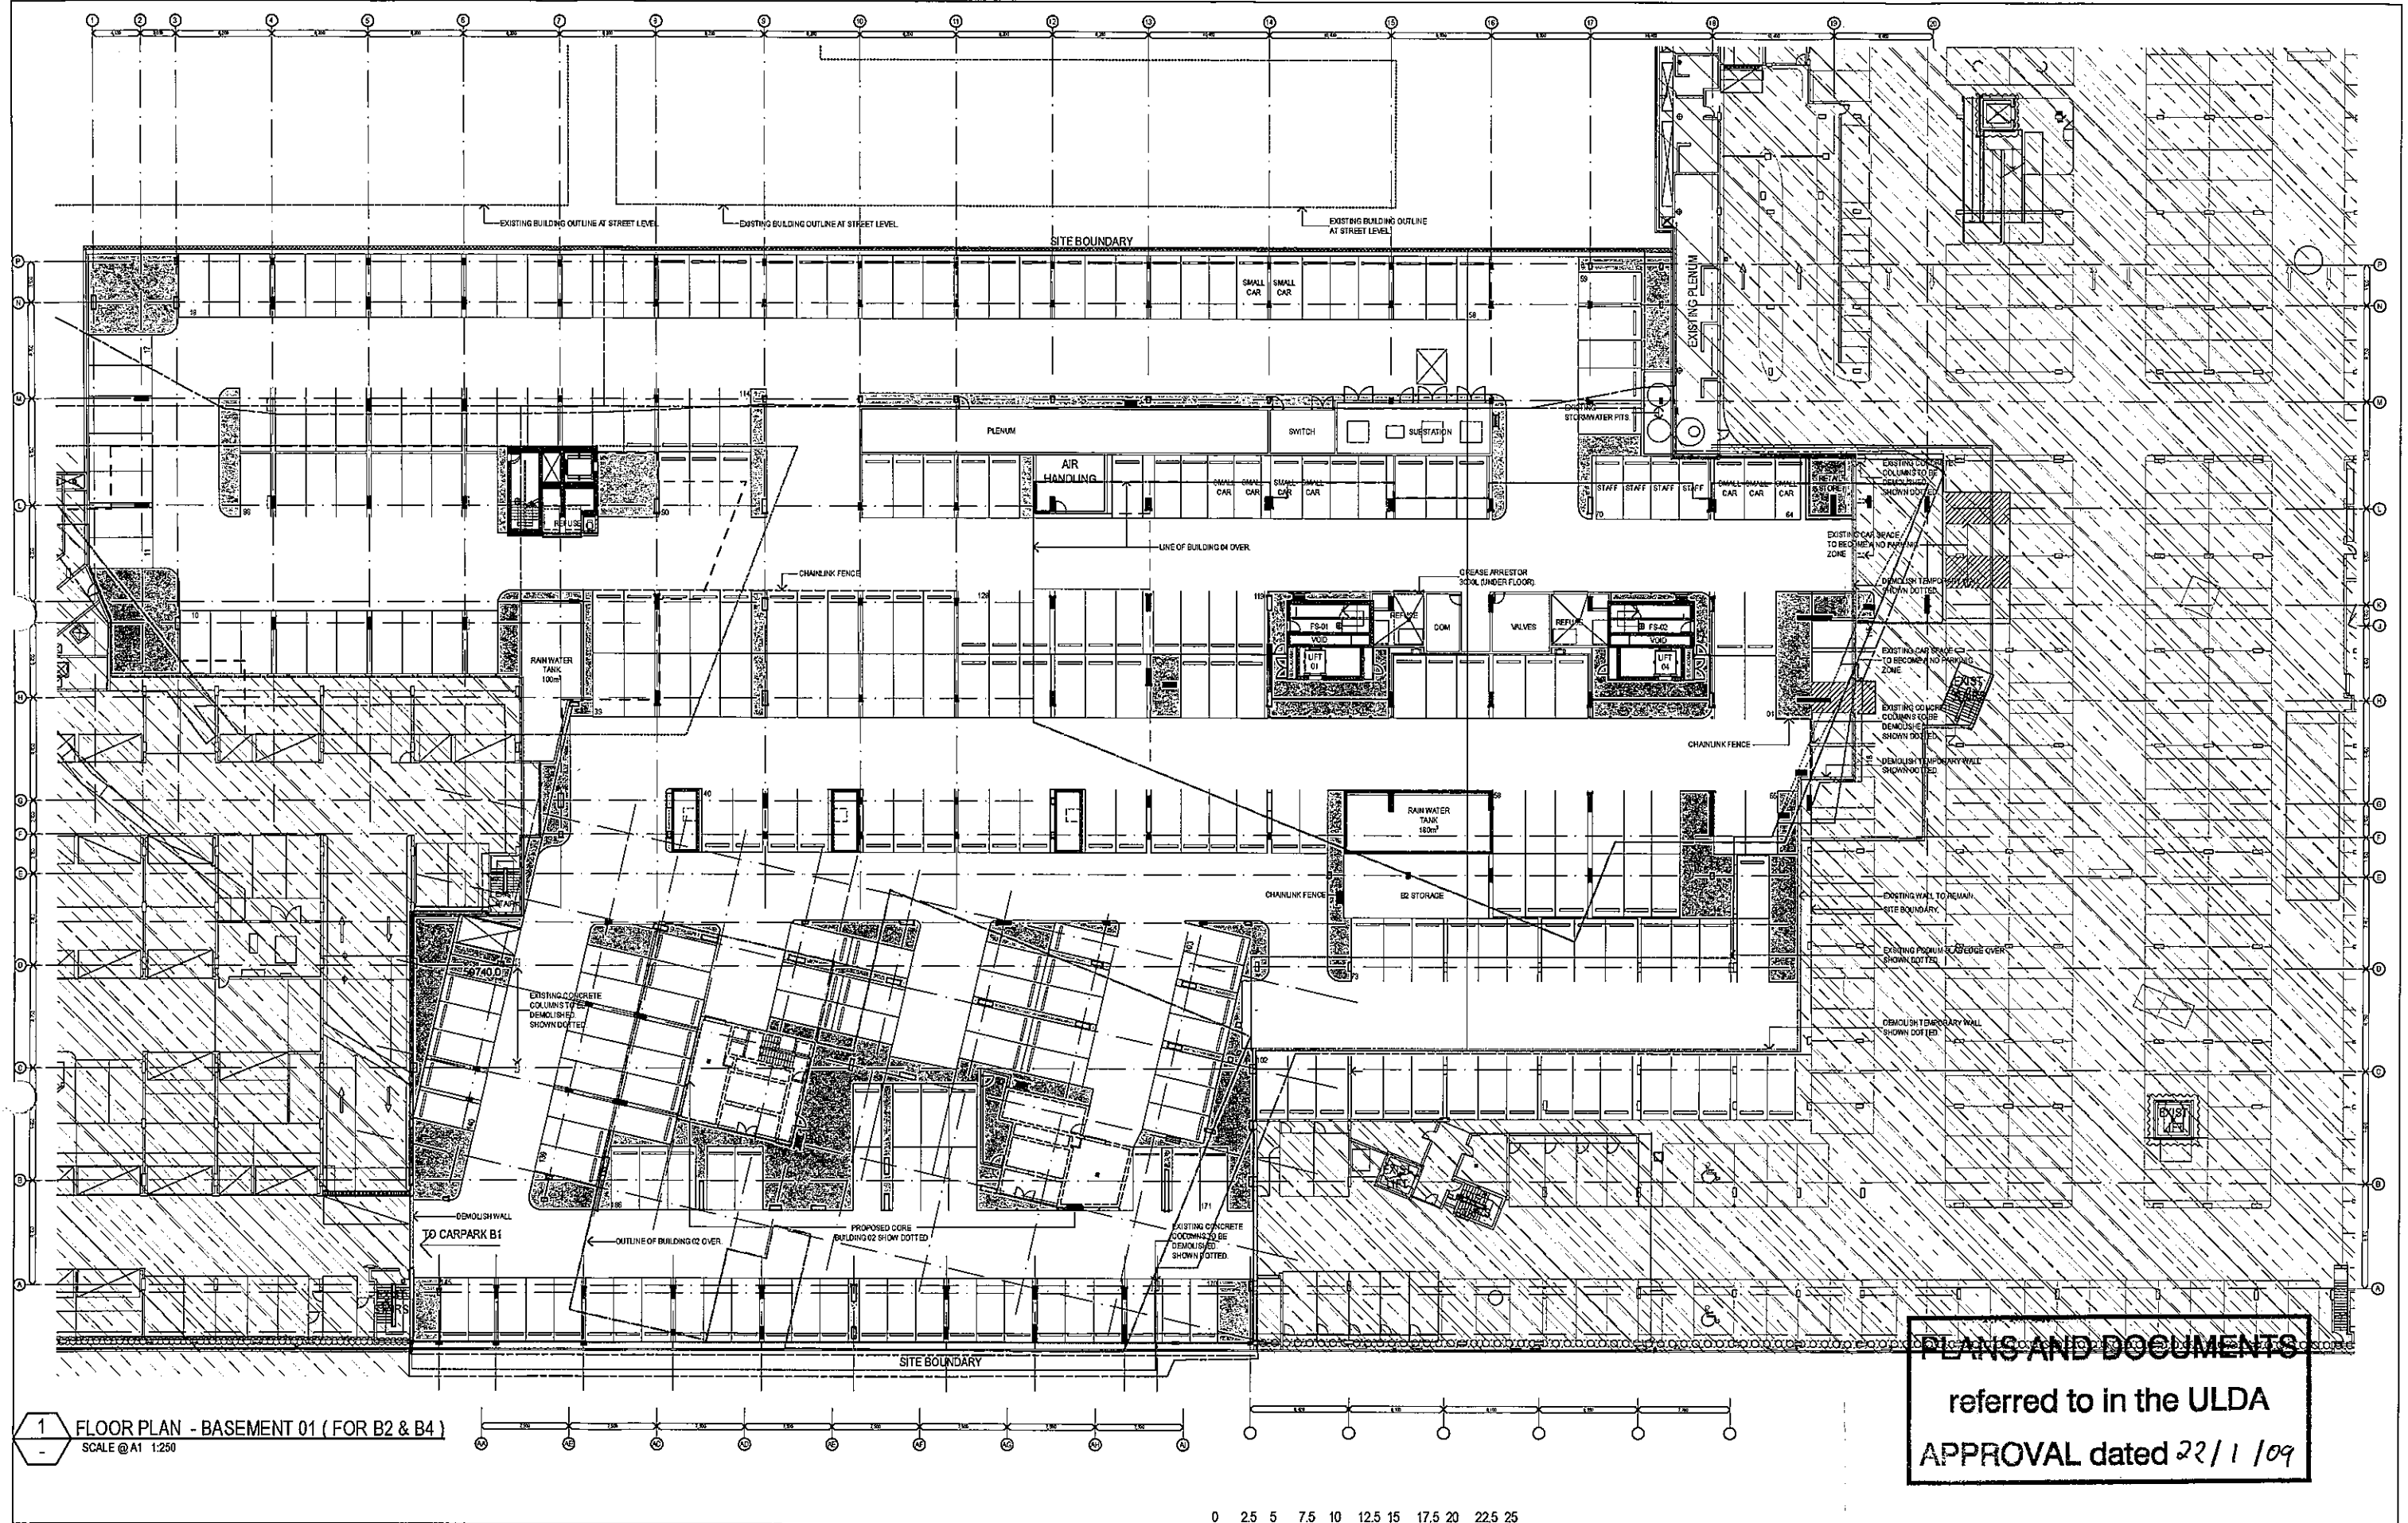

Schematic Design


PORTSIDE WHARF

COPYRIGHT COTTEE PARKER ARCHITECTS PTY LTD

portside wharf
HAMILTON
**Brookfield
MULTIPLEX**



COTTEE
PARKER

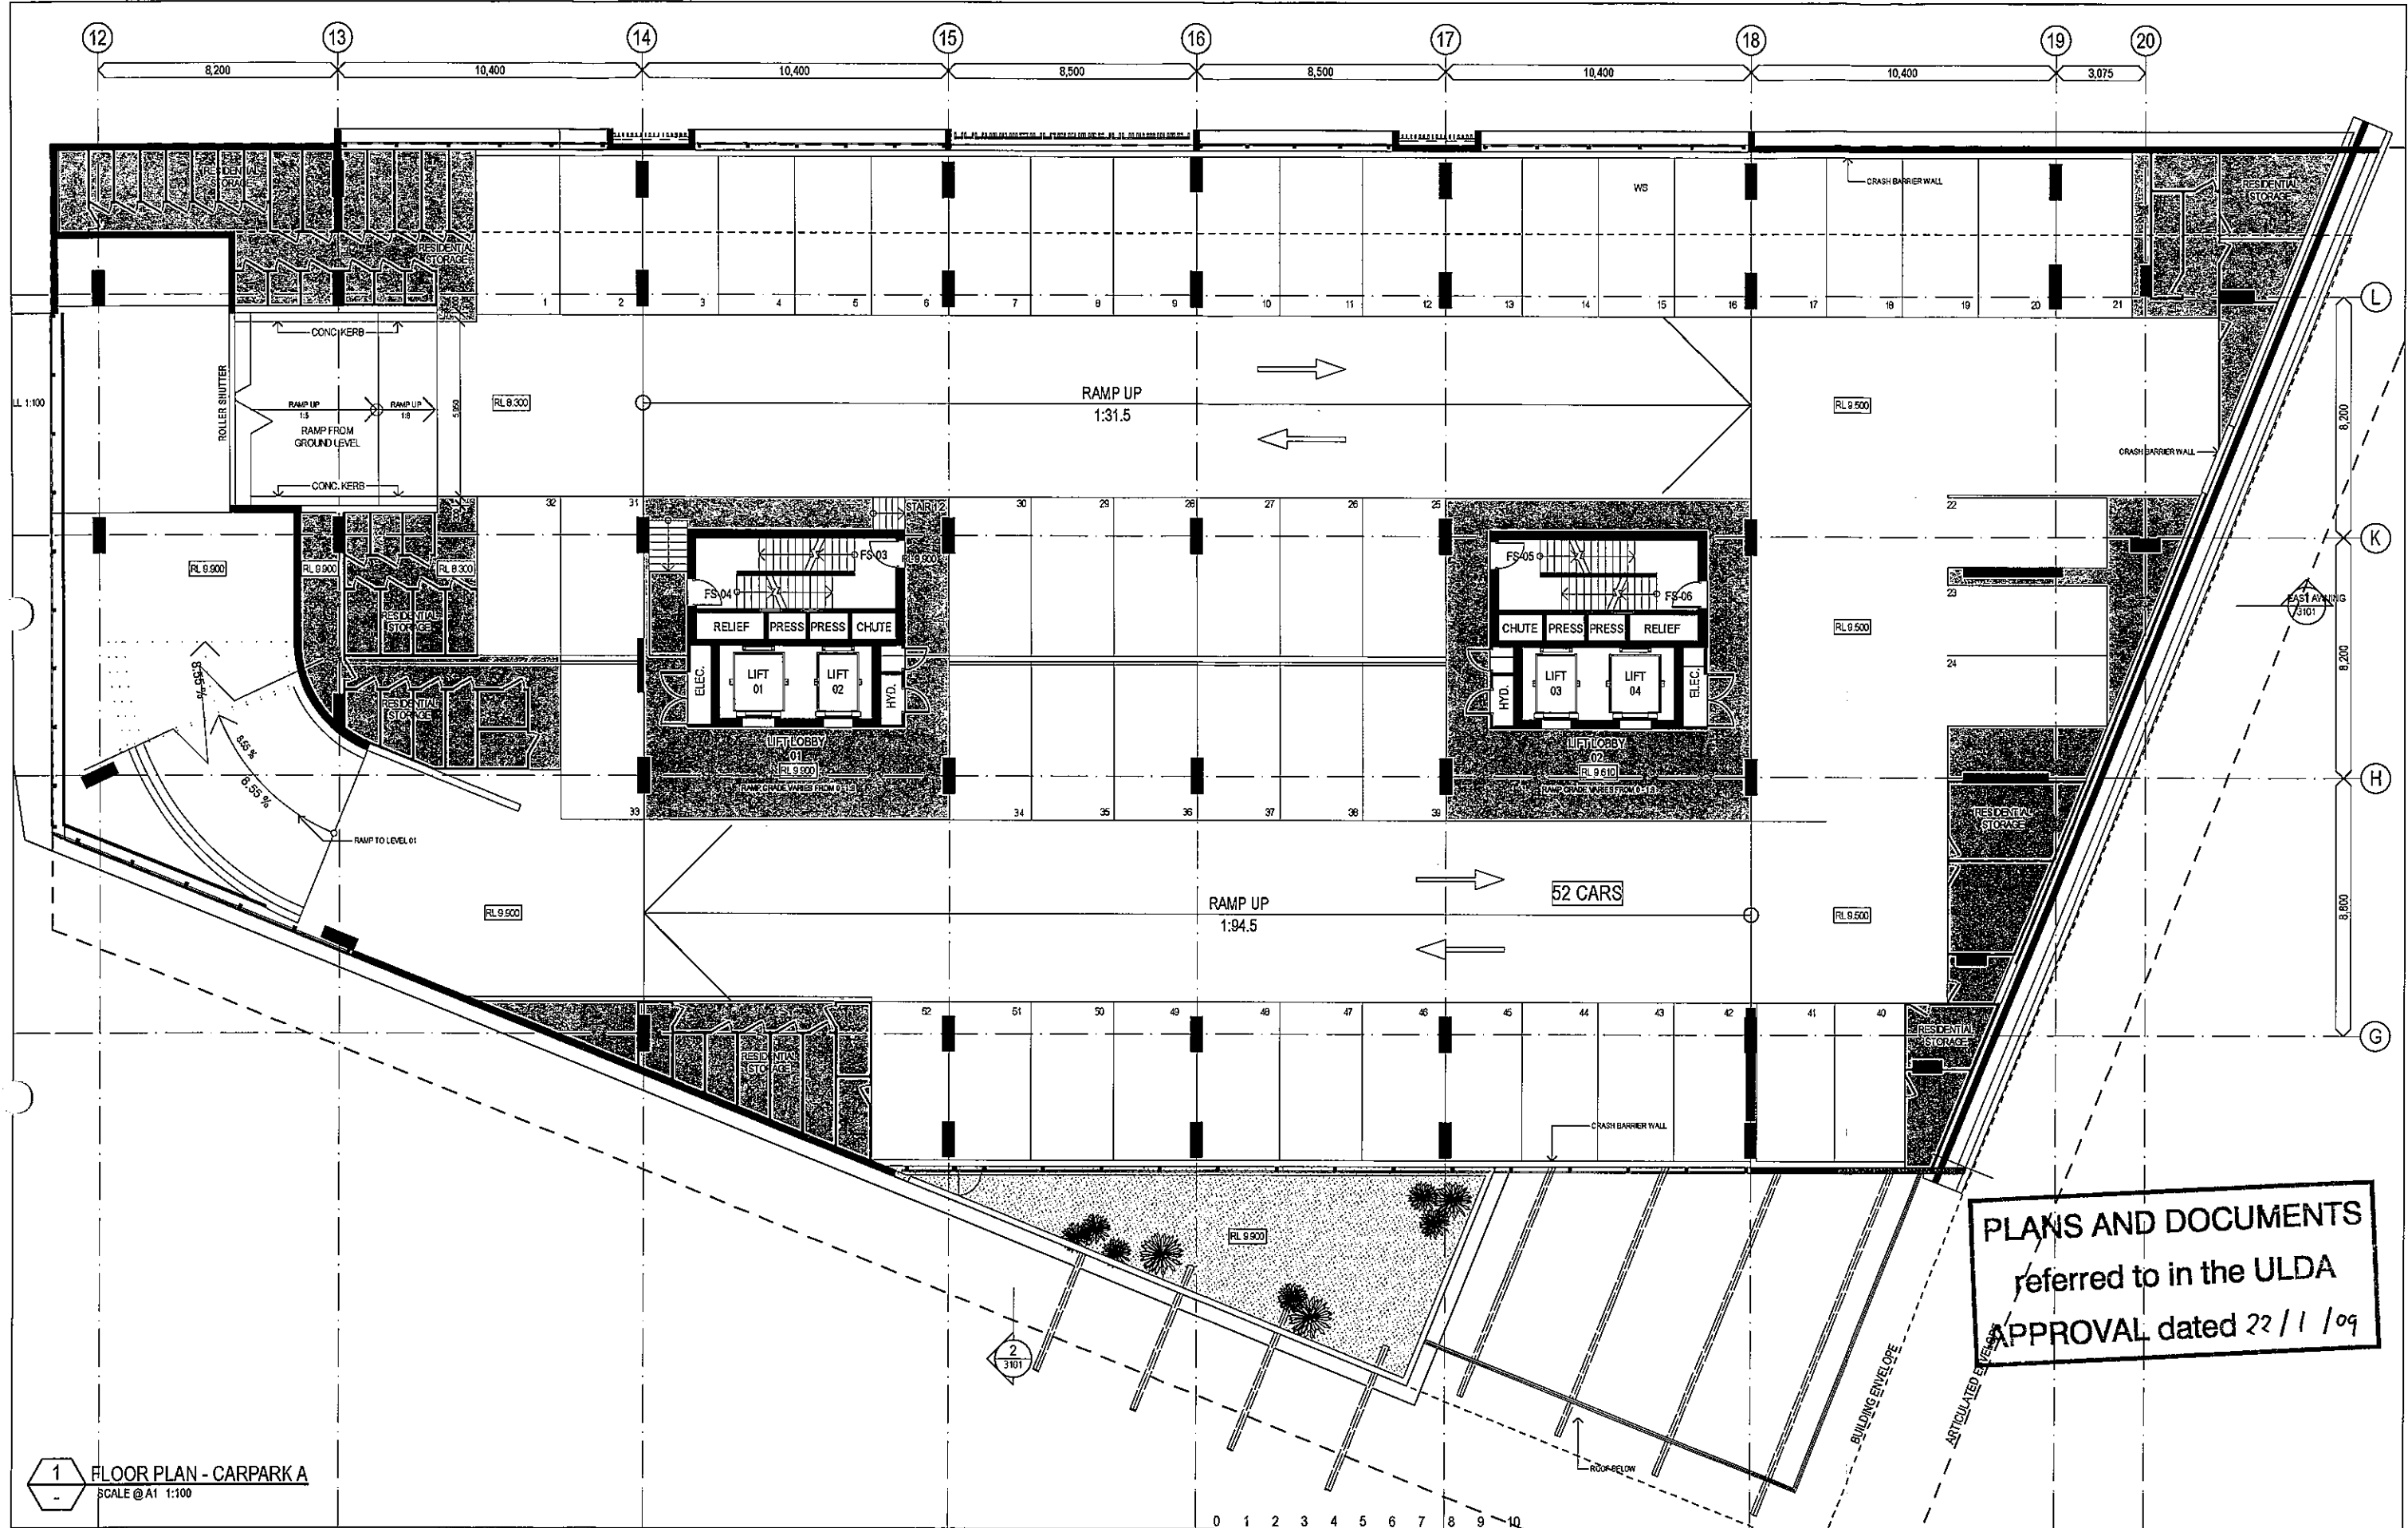

1 FLOOR PLAN - CARPARK A
SCALE @ A1 1:100

Schematic Design

PORTSIDE WHARF BUILDING 4

COPYRIGHT COTTEE PARKER ARCHITECTS PTY LTD

portside wharf
HAMILTON
**Brookfield
MULTIPLEX**



0	1	2	3	4	5	6	7	8	9	10
SCALE 1: 100 @ A1										metres
SCALE 1: 200 @ A3										
01	DA ISSUE									080902
Issued		Revision								Date
Amendments										


Client
BROOKFIELD MULTIPLEX
Project
PORTSIDE WHARF BUILDING 4
Location
**HERCULES STREET
HAMILTON**

Scale
As Shown
Drawn
SO
Drawing no.
DA 2003

Date
2/09/2008
Checked
Approved
Issue
01

Job no.
3485
Cottee Parker Architects Pty Ltd
ABN 77 010 924 106
Brisbane Office
201 Montague Road
West End QLD 4101
T 617 3846 7422
F 617 3846 7433
W cotteeparker.com.au



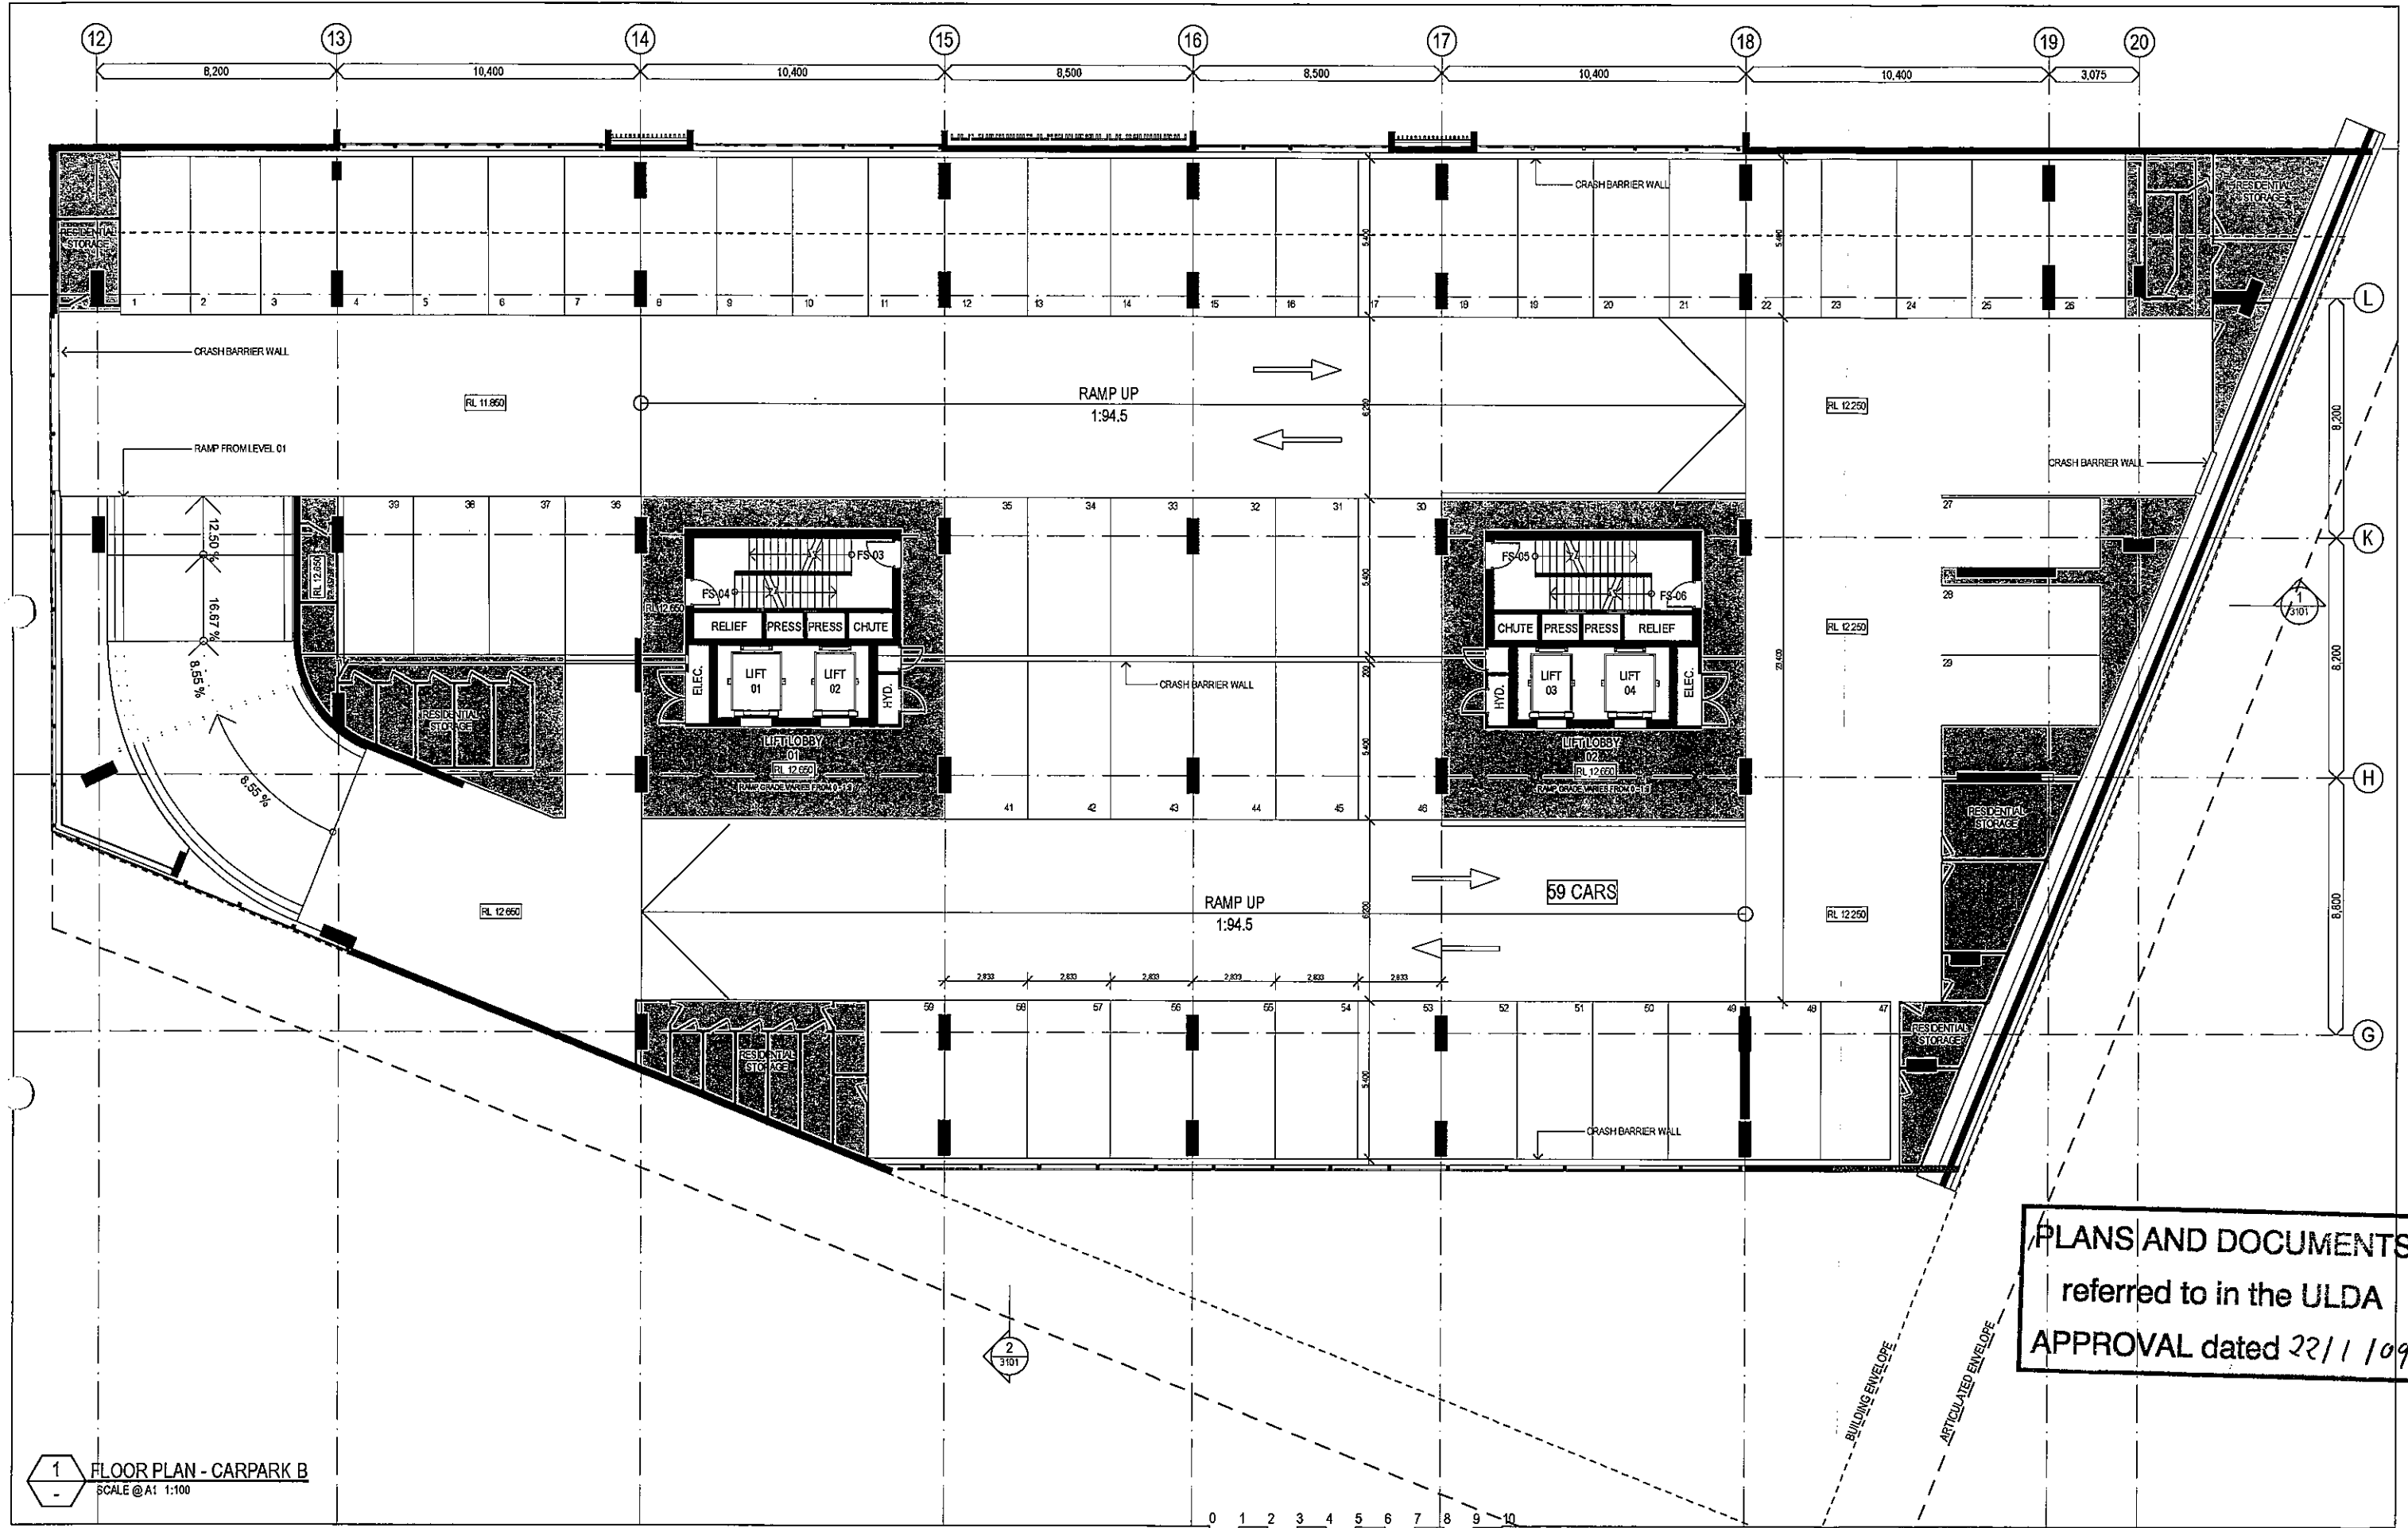

PLANS AND DOCUMENTS
referred to in the ULDA
APPROVAL dated 22/1/09

Schematic Design

PORTSIDE WHARF BUILDING 4

COPYRIGHT COTTEE PARKER ARCHITECTS PTY LTD

portside wharf
HAMILTON
**Brookfield
MULTIPLEX**




0	1	2	3	4	5	6	7	8	9	10
SCALE 1: 100 @ A1										metres
SCALE 1: 200 @ A3										
01	DA ISSUE									000902
Issue	Revision									Date
Amendments										

Client
BROOKFIELD MULTIPLEX
Project
PORTSIDE WHARF BUILDING 4
Location
HERCULES STREET
HAMILTON

Scale
As Shown
Date
2/09/2008
Job no.
3455
Drawn
SC
Checked
Approved
Drawing no.
DA 2004
Issue
01

Cottee Parker Architects Pty Ltd
ABN 77 010 924 106
Brisbane Office
201 Montague Road
West End QLD 4101
T 617 3846 7422
F 617 3846 7433
W cotteeparker.com.au



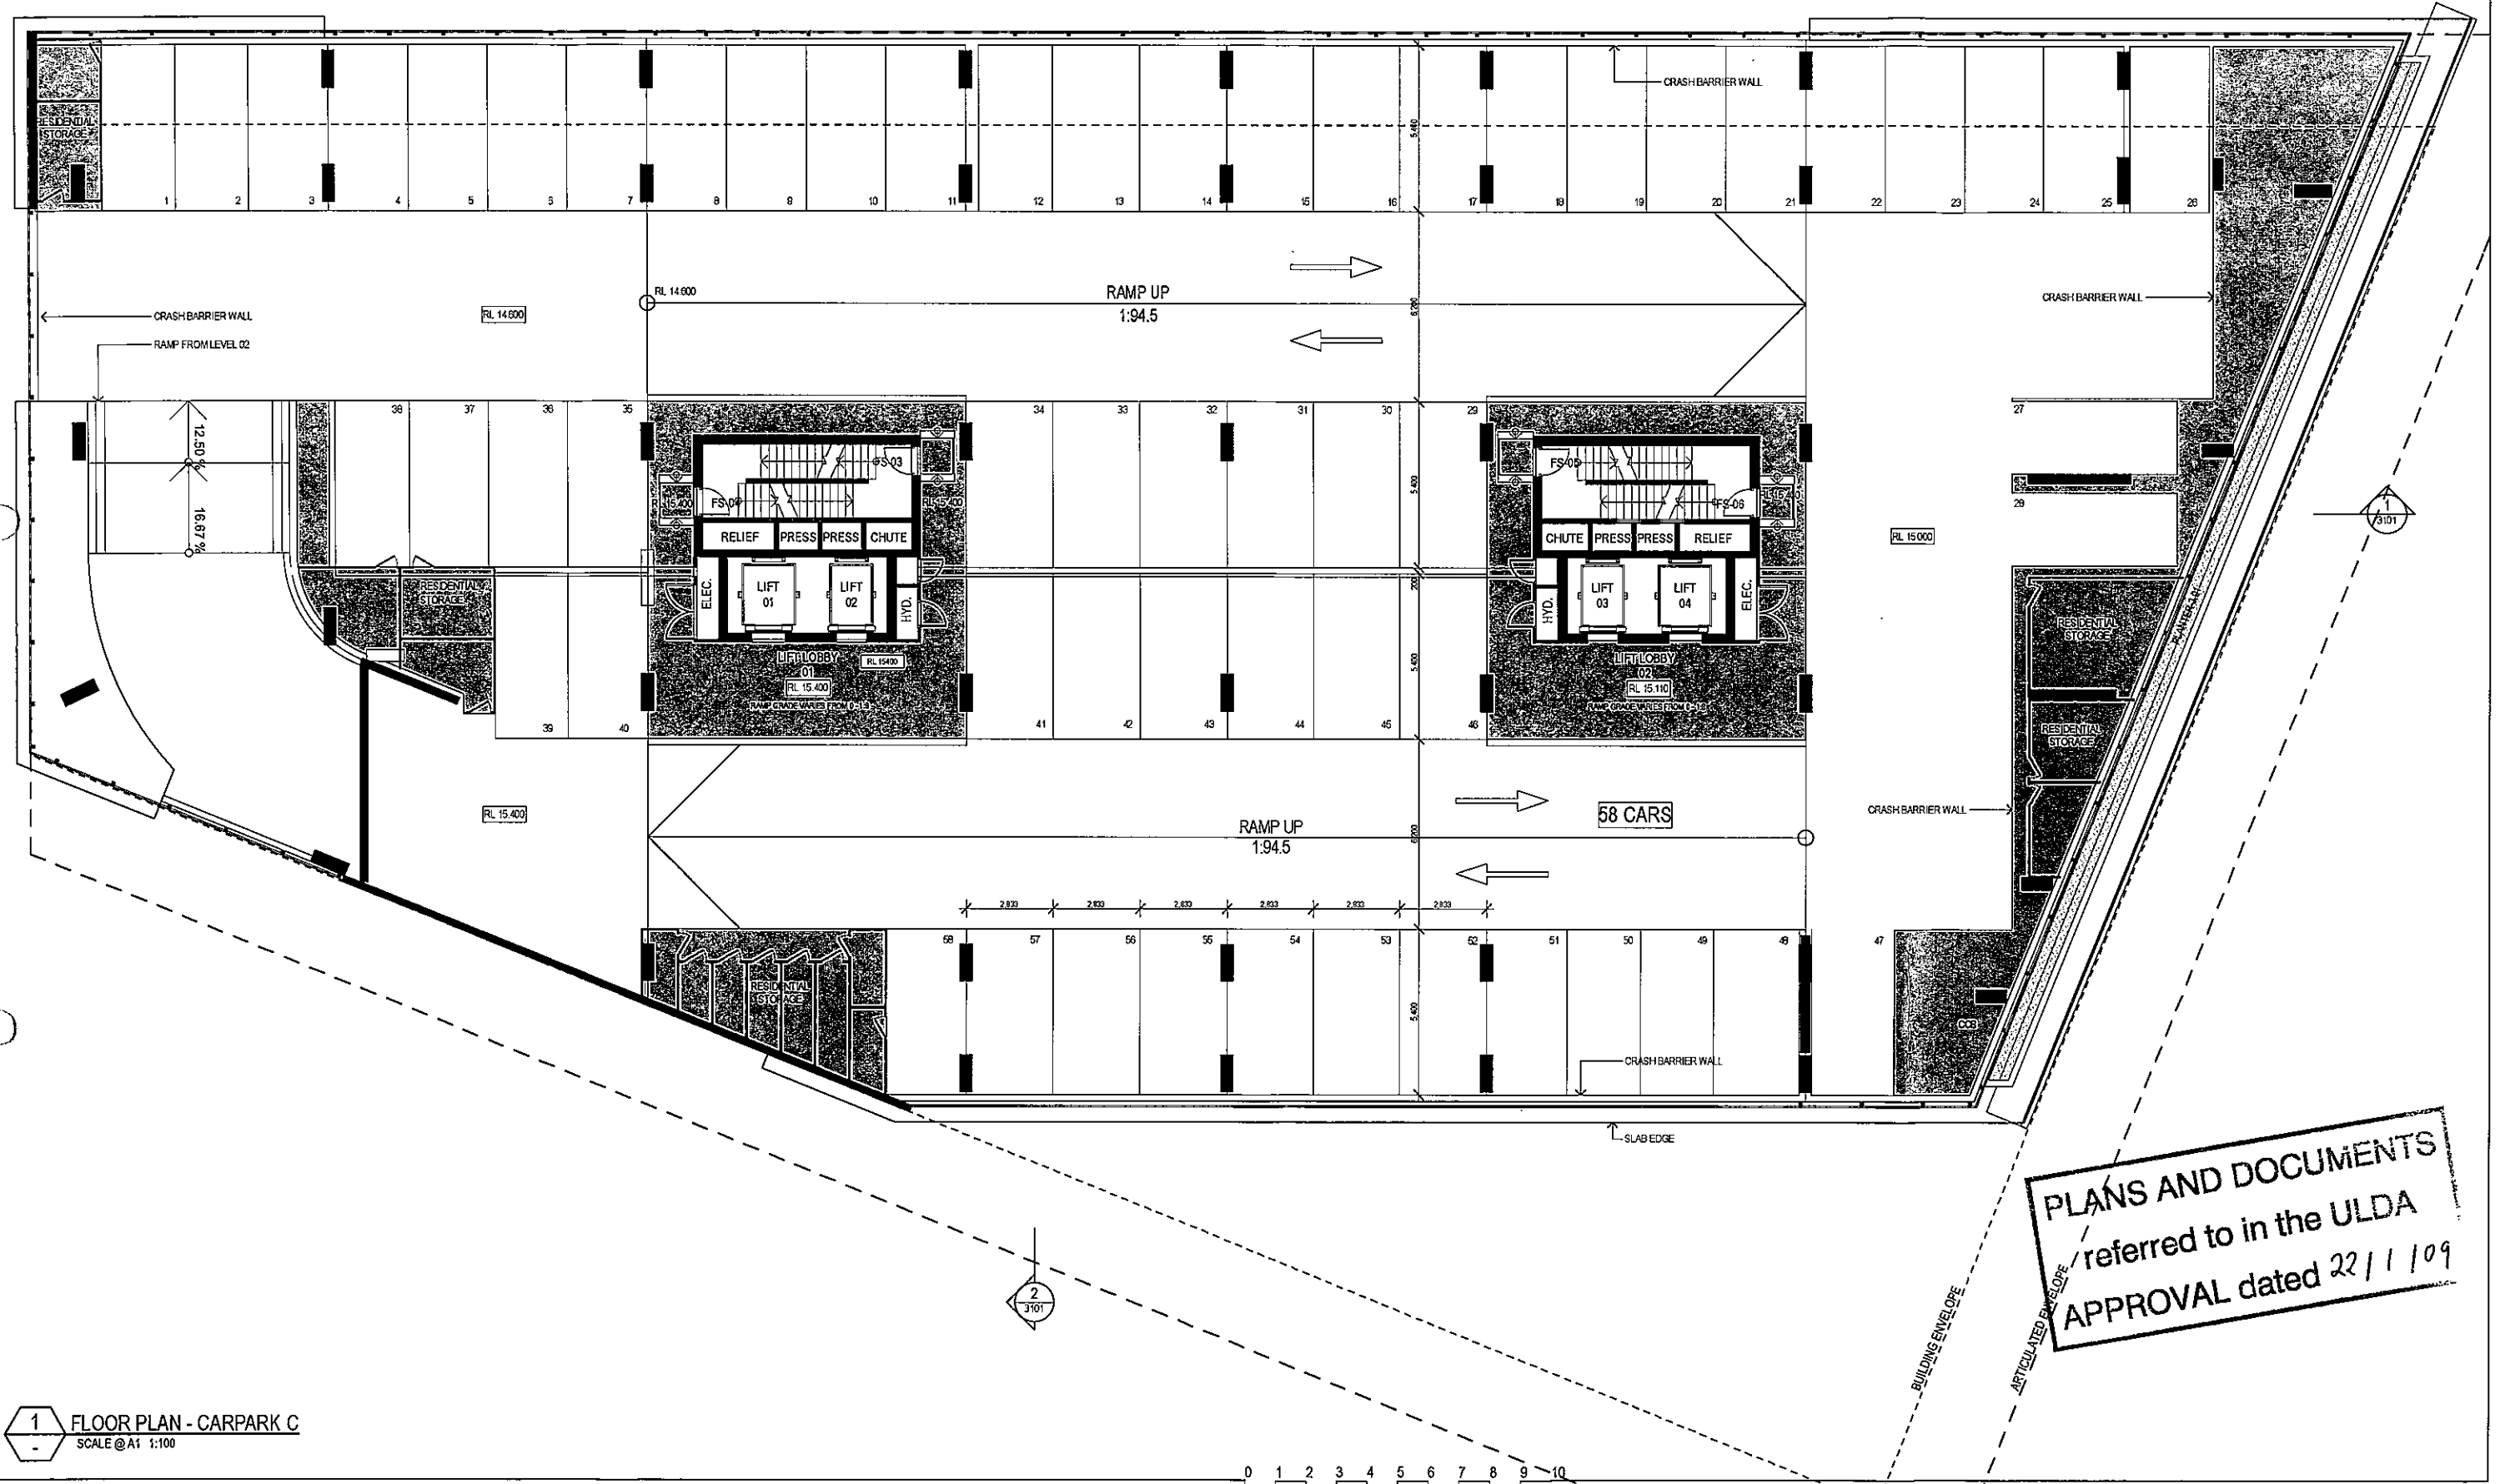


1 FLOOR PLAN - CARPARK C
SCALE @ A1 1:100

Schematic Design

PORTSIDE WHARF BUILDING 4

COPYRIGHT COTTEE PARKER ARCHITECTS PTY LTD

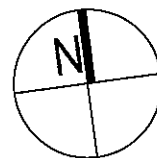

0	1	2	3	4	5	6	7	8	9	10
SCALE 1: 100 @A1										
SCALE 1: 200 @A3										
metres										
02	AMENDED DA ISSUE									081006
01	DA ISSUE									080902
Issue/Revision										Date
Amendments										


Client
BROOKFIELD MULTIPLEX
Project
PORTSIDE WHARF BUILDING 4
Location
HERCULES STREET
HAMILTON

Scale
As Shown
Drawn
SC
Drawing no.
DA 2005

Date
6/10/2008
Checked
Approved
Issue
02

Job no.
3485
Cottee Parker Architects Pty Ltd
ABN 77 010 924 106
Brisbane Office
201 Montague Road
West End QLD 4101
T 617 3846 7422
F 617 3846 7453
W coteeparker.com.au



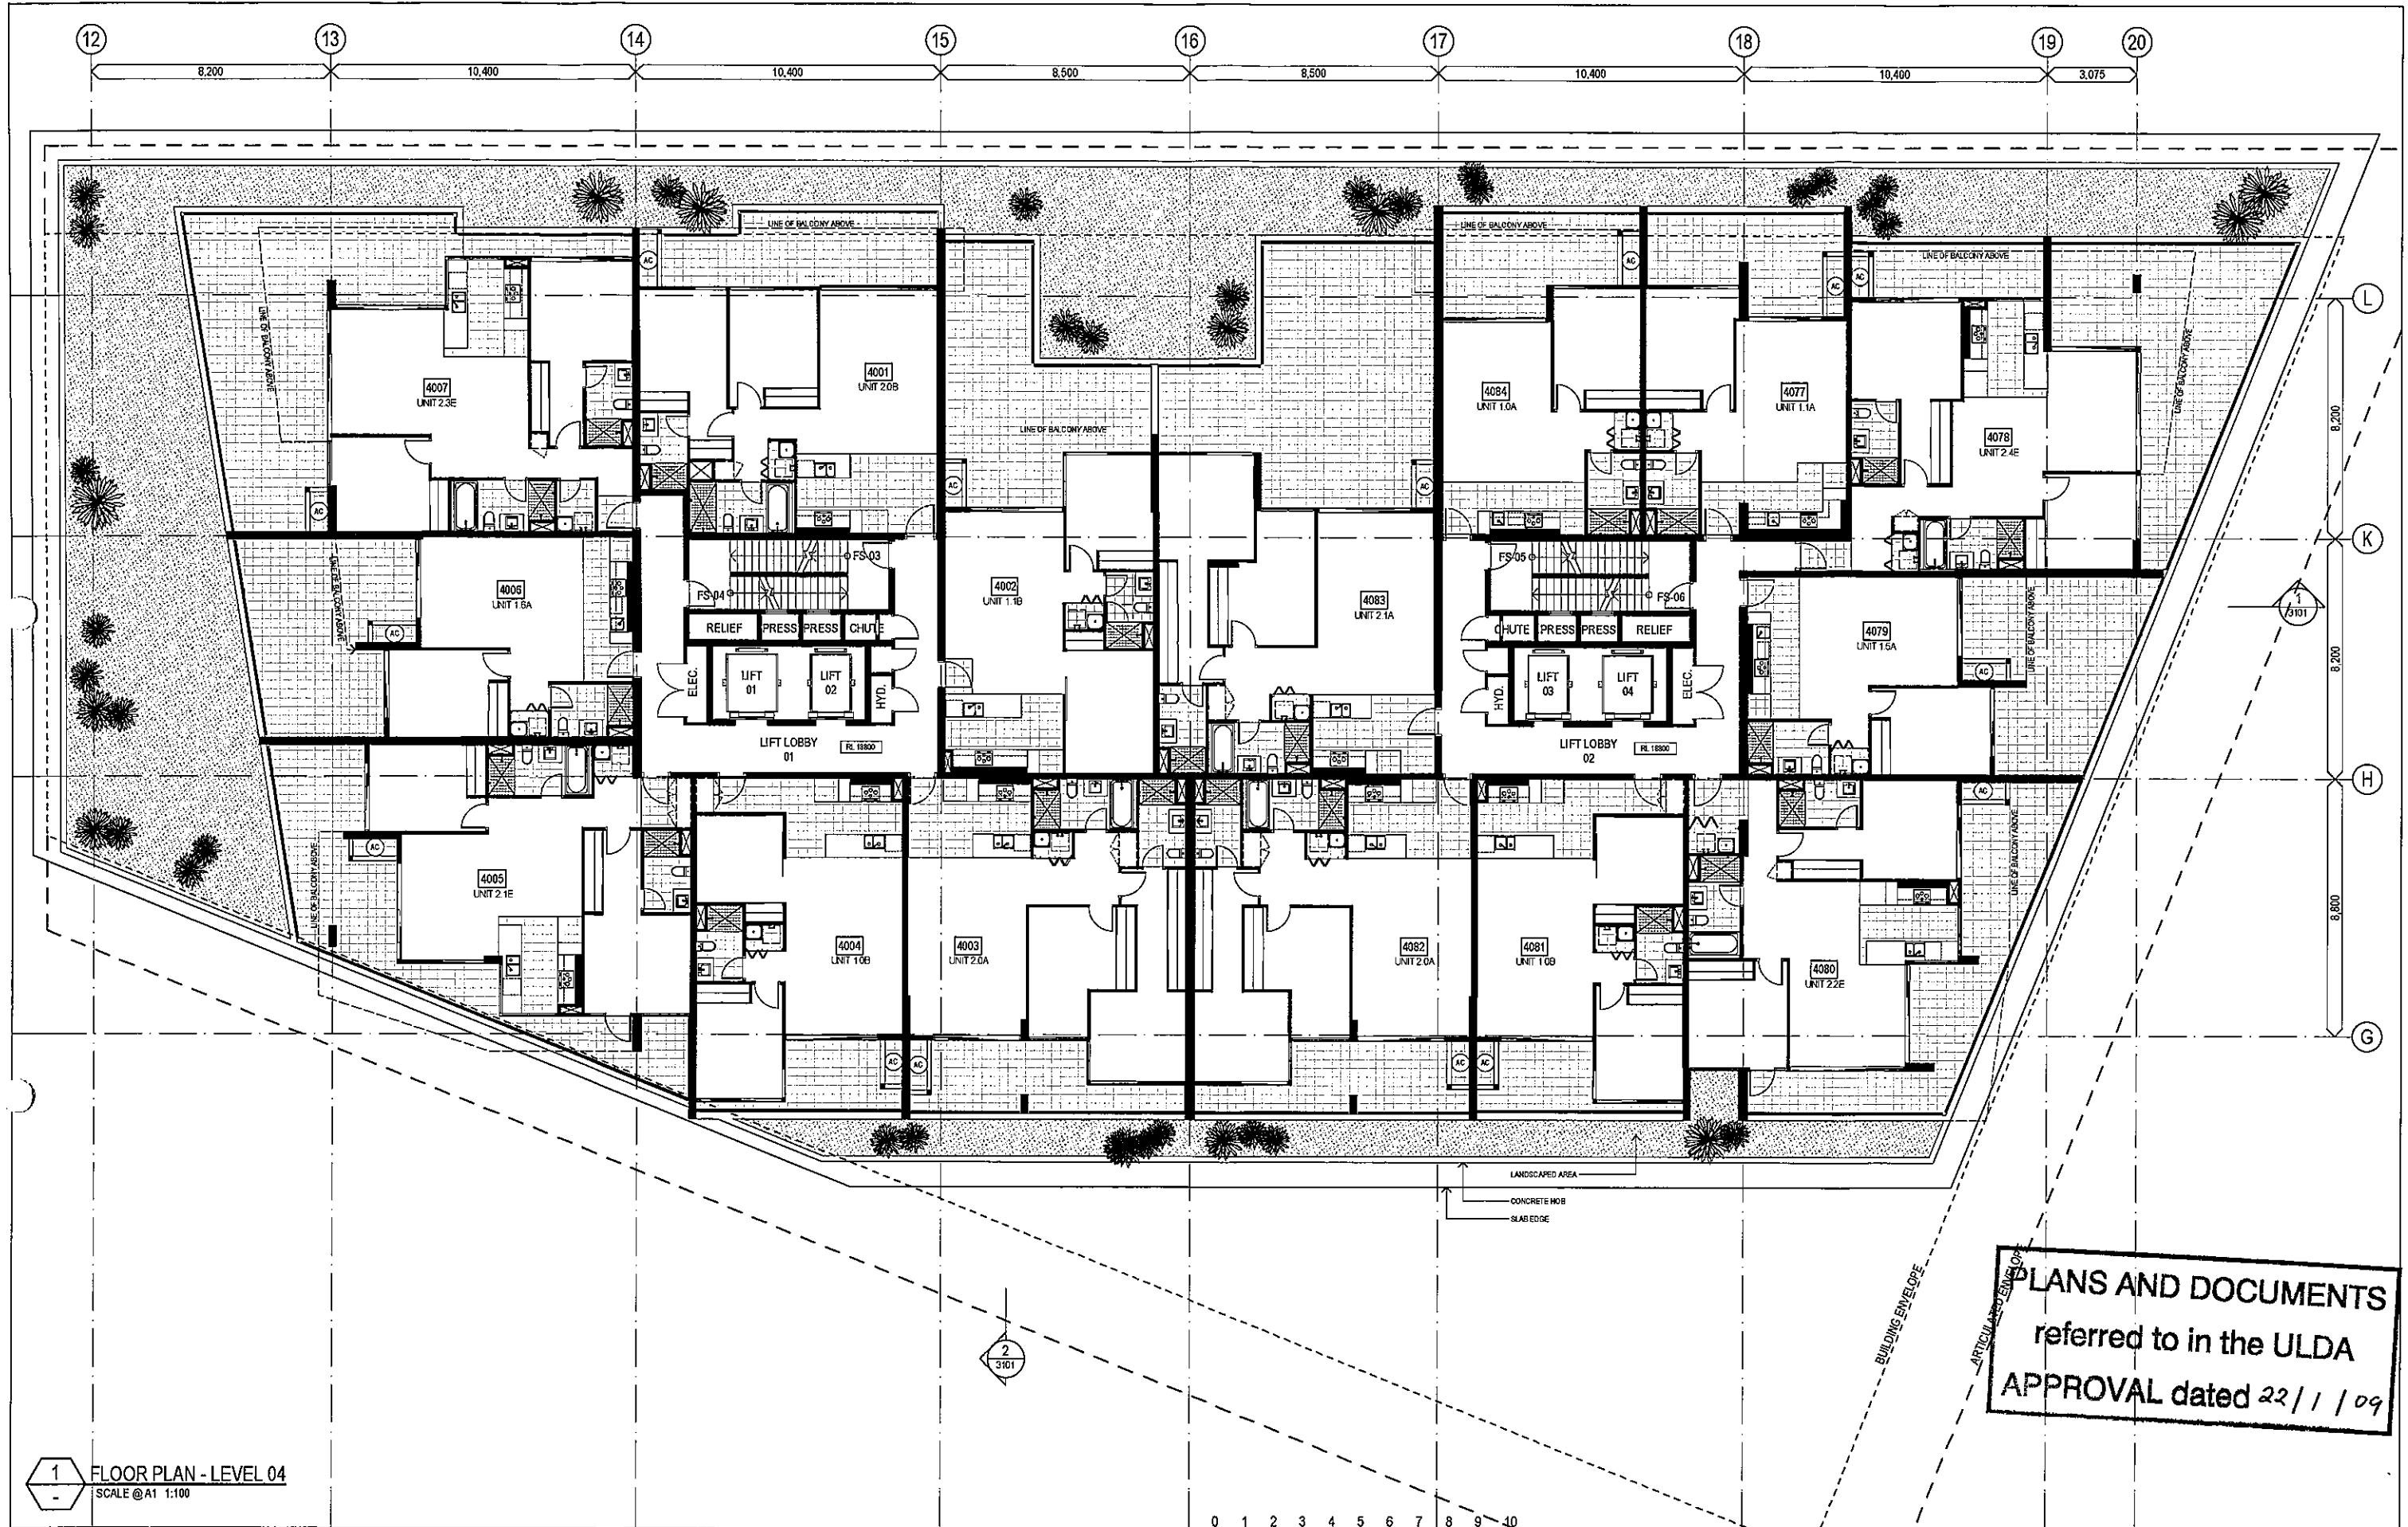


1 FLOOR PLAN - LEVEL 04
SCALE @ A1 1:100

Schematic Design

PORTSIDE WHARF BUILDING 4

COPYRIGHT COTTEE PARKER ARCHITECTS PTY LTD

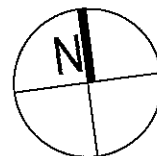

0	1	2	3	4	5	6	7	8	9	10	
SCALE 1: 100 @ A1										metres	
SCALE 1: 200 @ A3											
01	DA ISSUE								200902		
Issue		Revision								Date	
Amendments											


Client
BROOKFIELD MULTIPLEX
Project
PORTSIDE WHARF BUILDING 4
Location
HERCULES STREET
HAMILTON

Scale
As Shown
Drawn
SO
Drawing no.
DA 2006

Date
2/09/2008
Checked
Approved
Issue
01

Job no.
3485
Cottee Parker Architects Pty Ltd
ABN 77 010 924 106
Brisbane Office
201 Montague Road
West End QLD 4101
T 617 3846 7422
F 617 3846 7433
W cottieparkers.com.au


COTTEE
PARKER

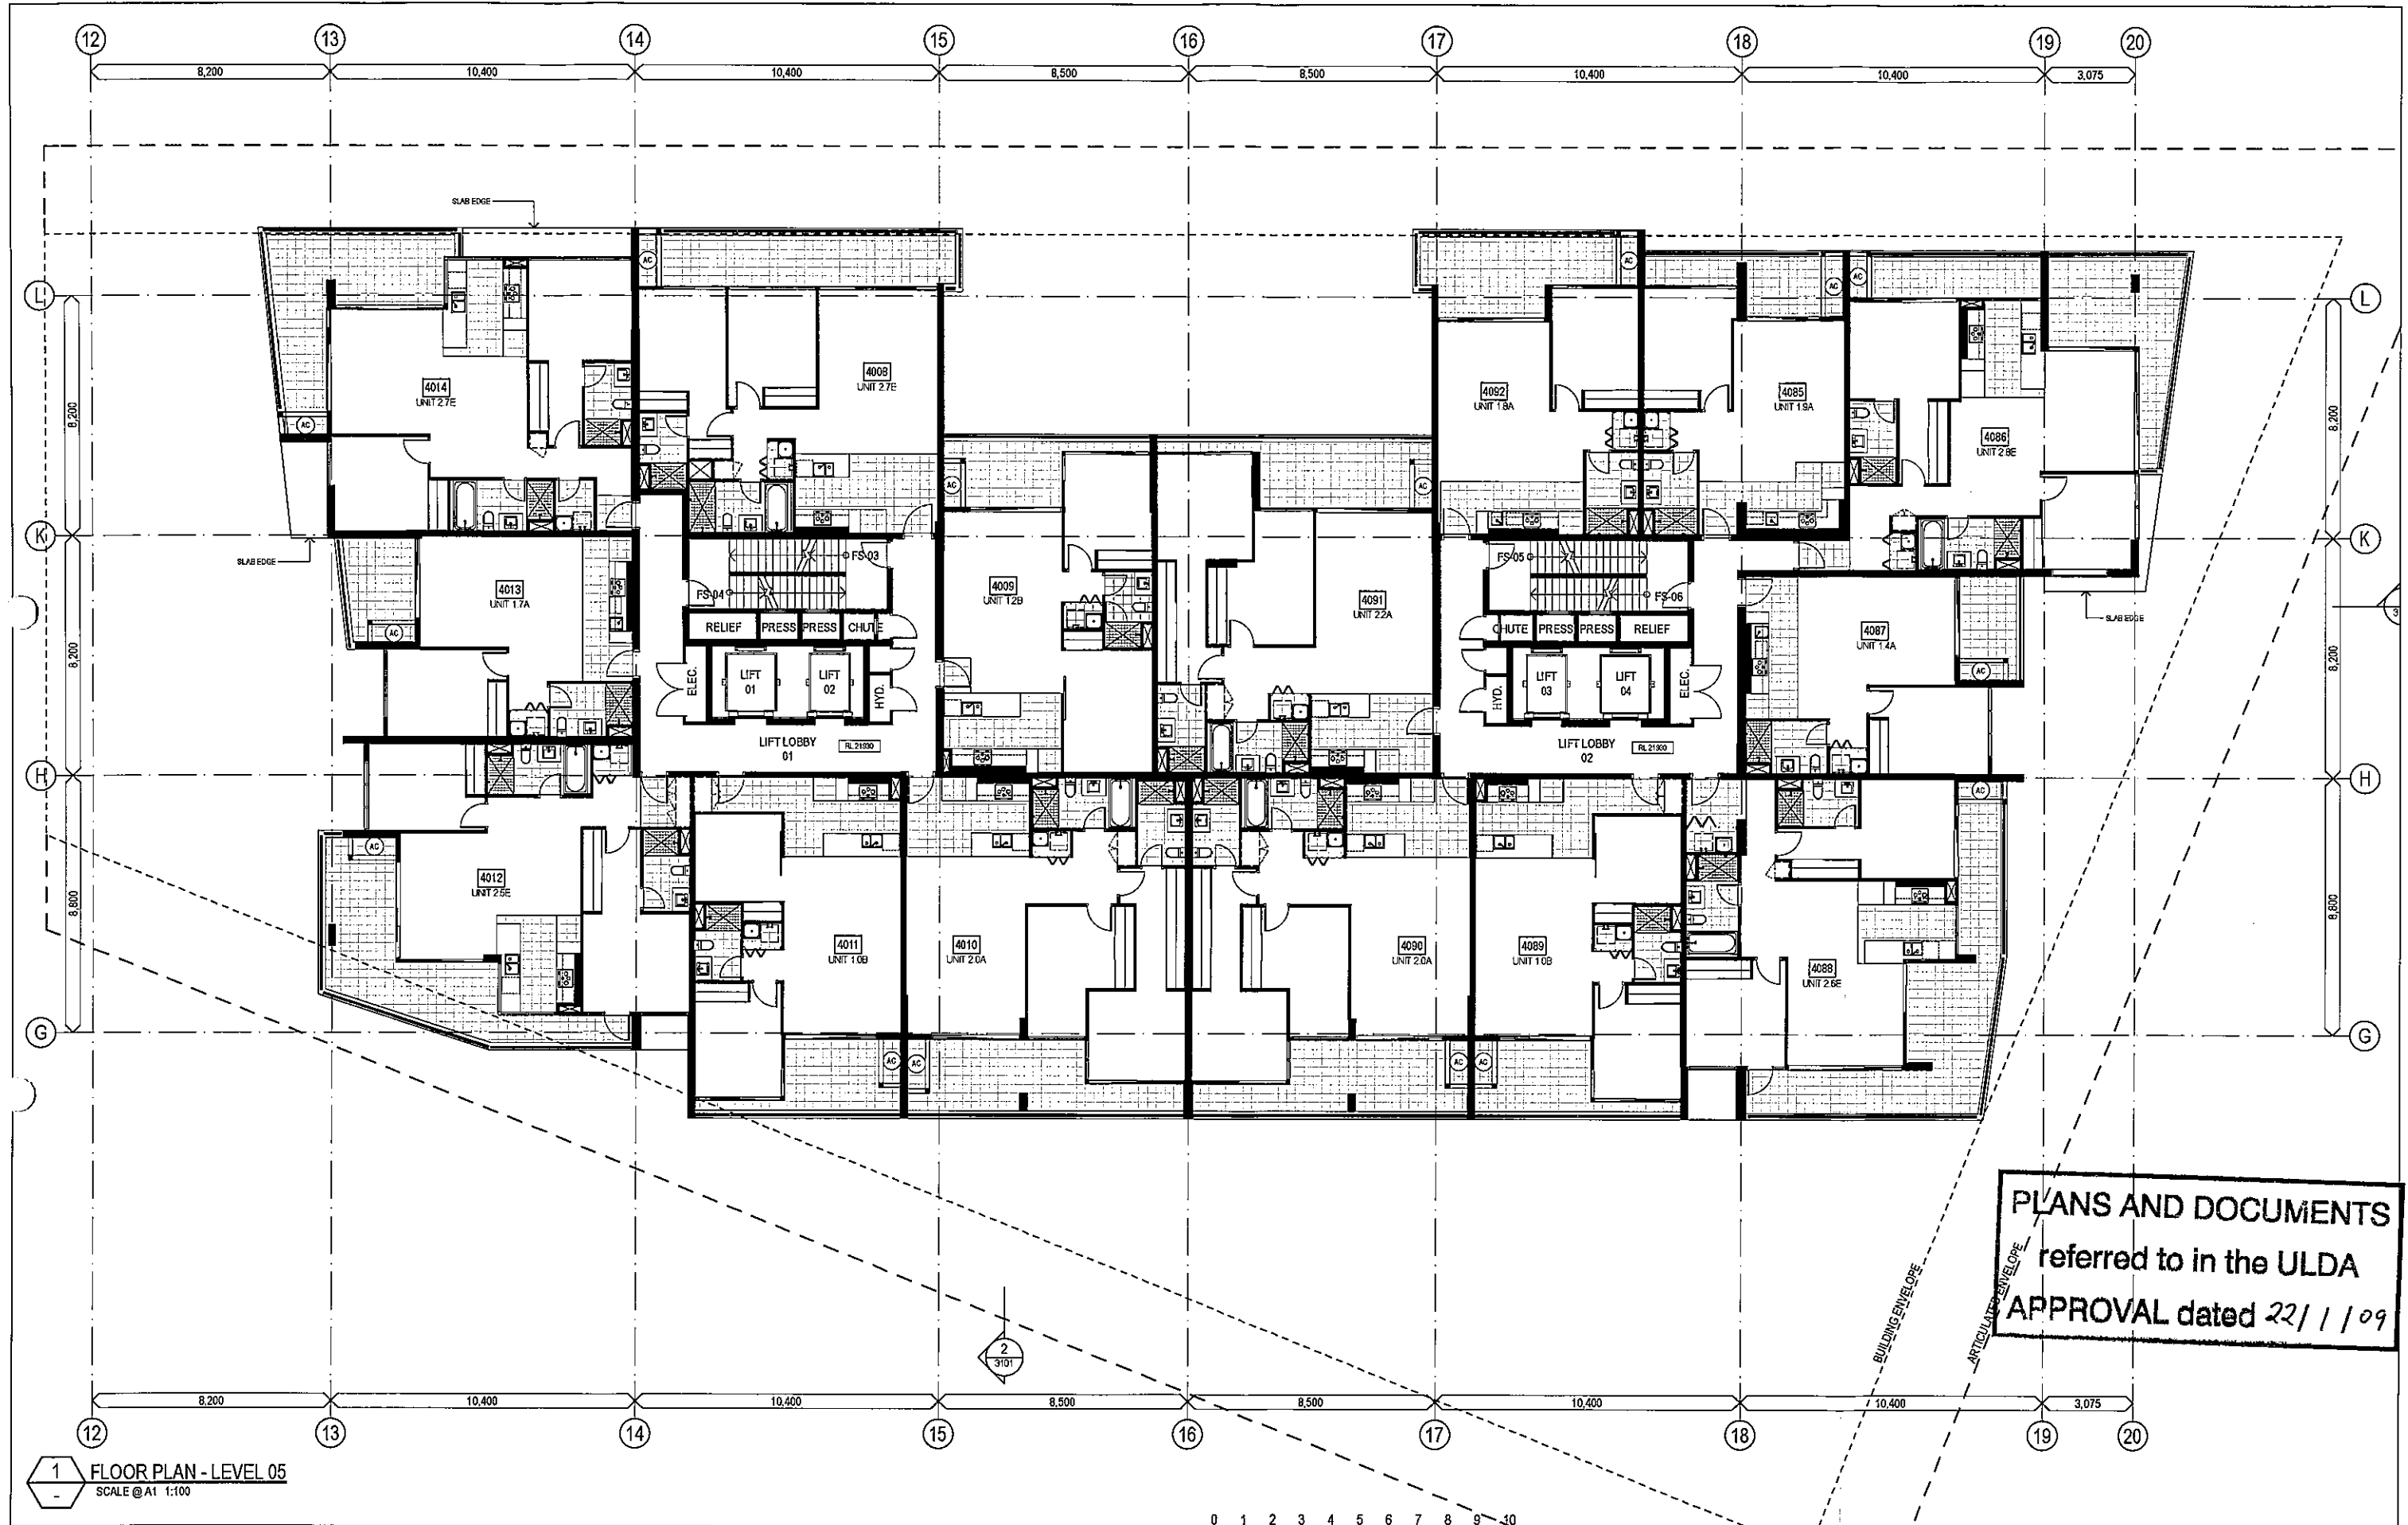

Schematic Design

PORTSIDE WHARF BUILDING 4

COPYRIGHT COTTEE PARKER ARCHITECTS PTY LTD

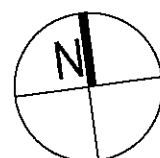

0	1	2	3	4	5	6	7	8	9	10
SCALE 1: 100 @ A1										
SCALE 1: 200 @ A3										
metres										
01	DA ISSUE									08/09/07
Issue	Revision									Date


Client
BROOKFIELD MULTIPLEX
Project
PORTSIDE WHARF BUILDING 4
Location
HERCULES STREET
HAMILTON

Scale
As Shown
Drawn
SO
Drawing no.
DA 2007

Date
2/09/2008
Checked
Approved
Issue
01

Job no.
3485
Cottee Parker Architects Pty Ltd
ABN 77 010 924 106
Brisbane Office
201 Montague Road
West End QLD 4101
T 617 3846 7422
F 617 3846 7433
W cotteeparker.com.au



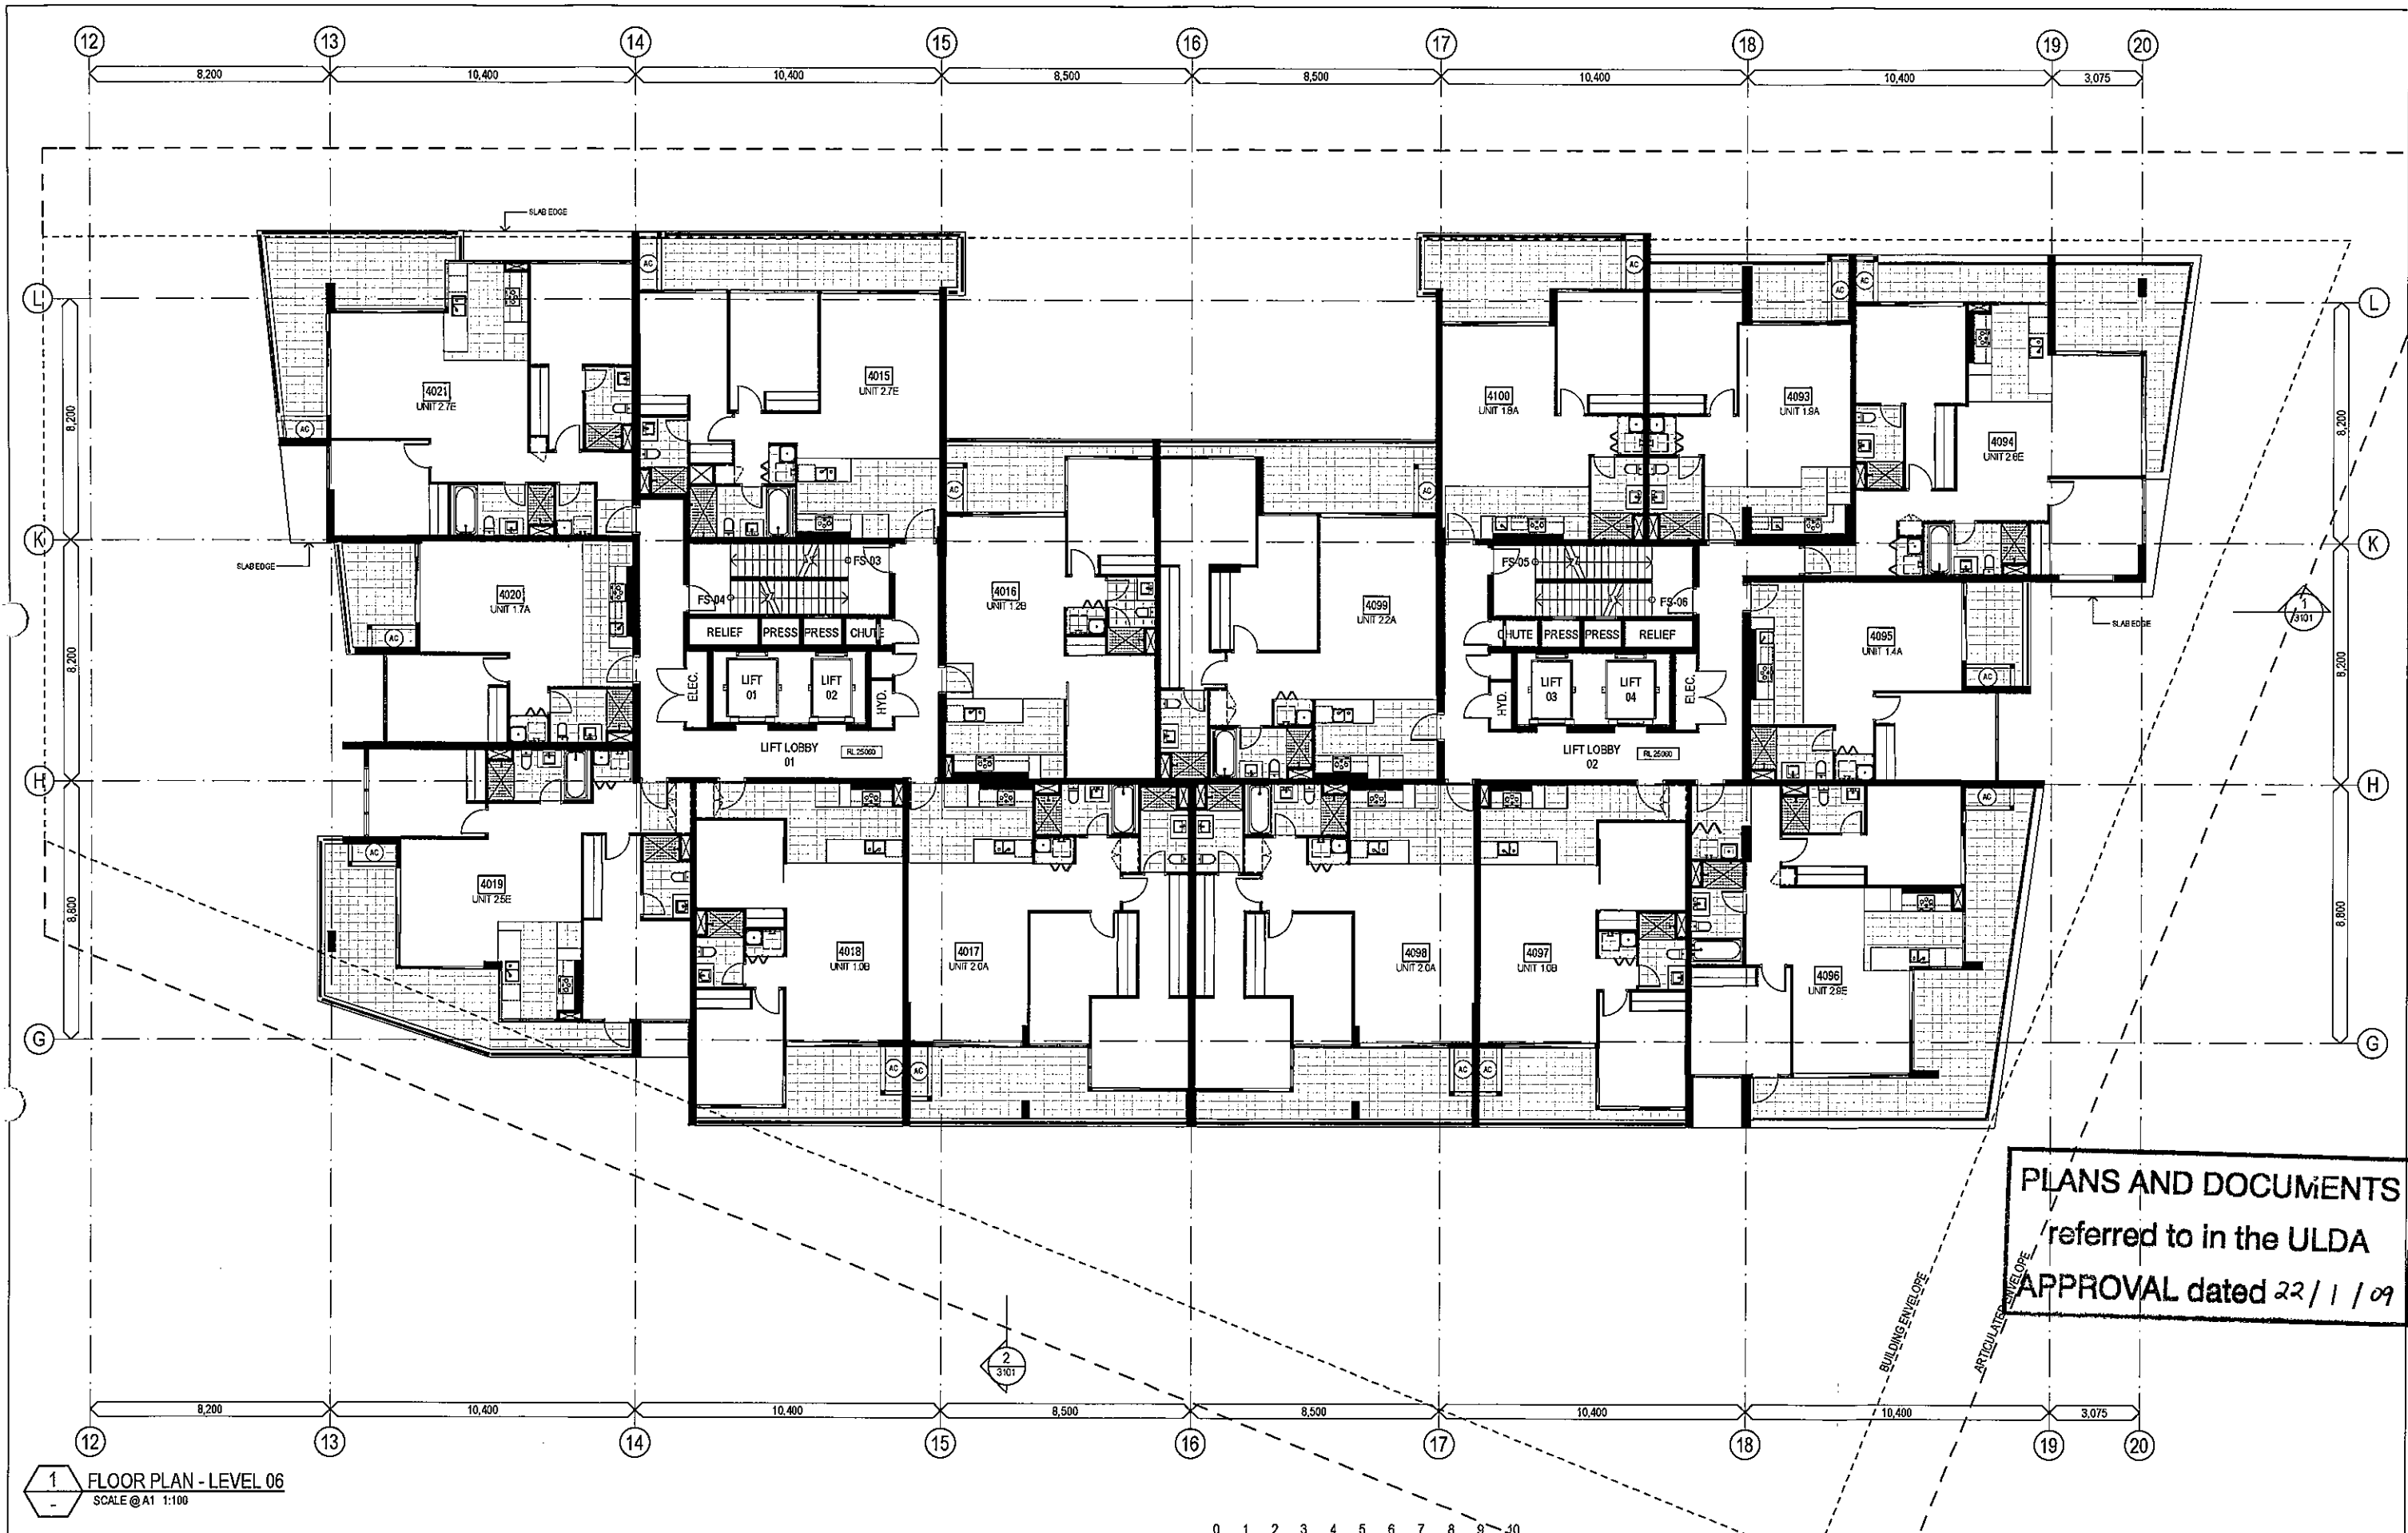



Schematic Design

PORTSIDE WHARF BUILDING 4

COPYRIGHT COTTEE PARKER ARCHITECTS PTY LTD

portside wharf
HAMILTON

 **Brookfield
MULTIPLEX**

 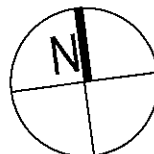

01	OA ISSUE	08/09/00
Issue	Revision	Date
Amendments		

Client	BROOKFIELD MULTIPLEX
Project	PORTSIDE WHARF BUILDING
Location	HERCULES STREET HAMILTON


Scale
As Shown
Drawn
SO
Drawing
DA 2

Date	2/09/2008
Checked	
no.	008

Job no.	3485
Approved	
Issue	01

Cottee Parker Architects Pty Ltd
ABN 77 010 924 106
Brisbane Office
201 Montague Road
West End QLD 4101
T 617 3846 7422
F 617 3846 7433
W cotteeparker.com.au

COTTEE
PARKER

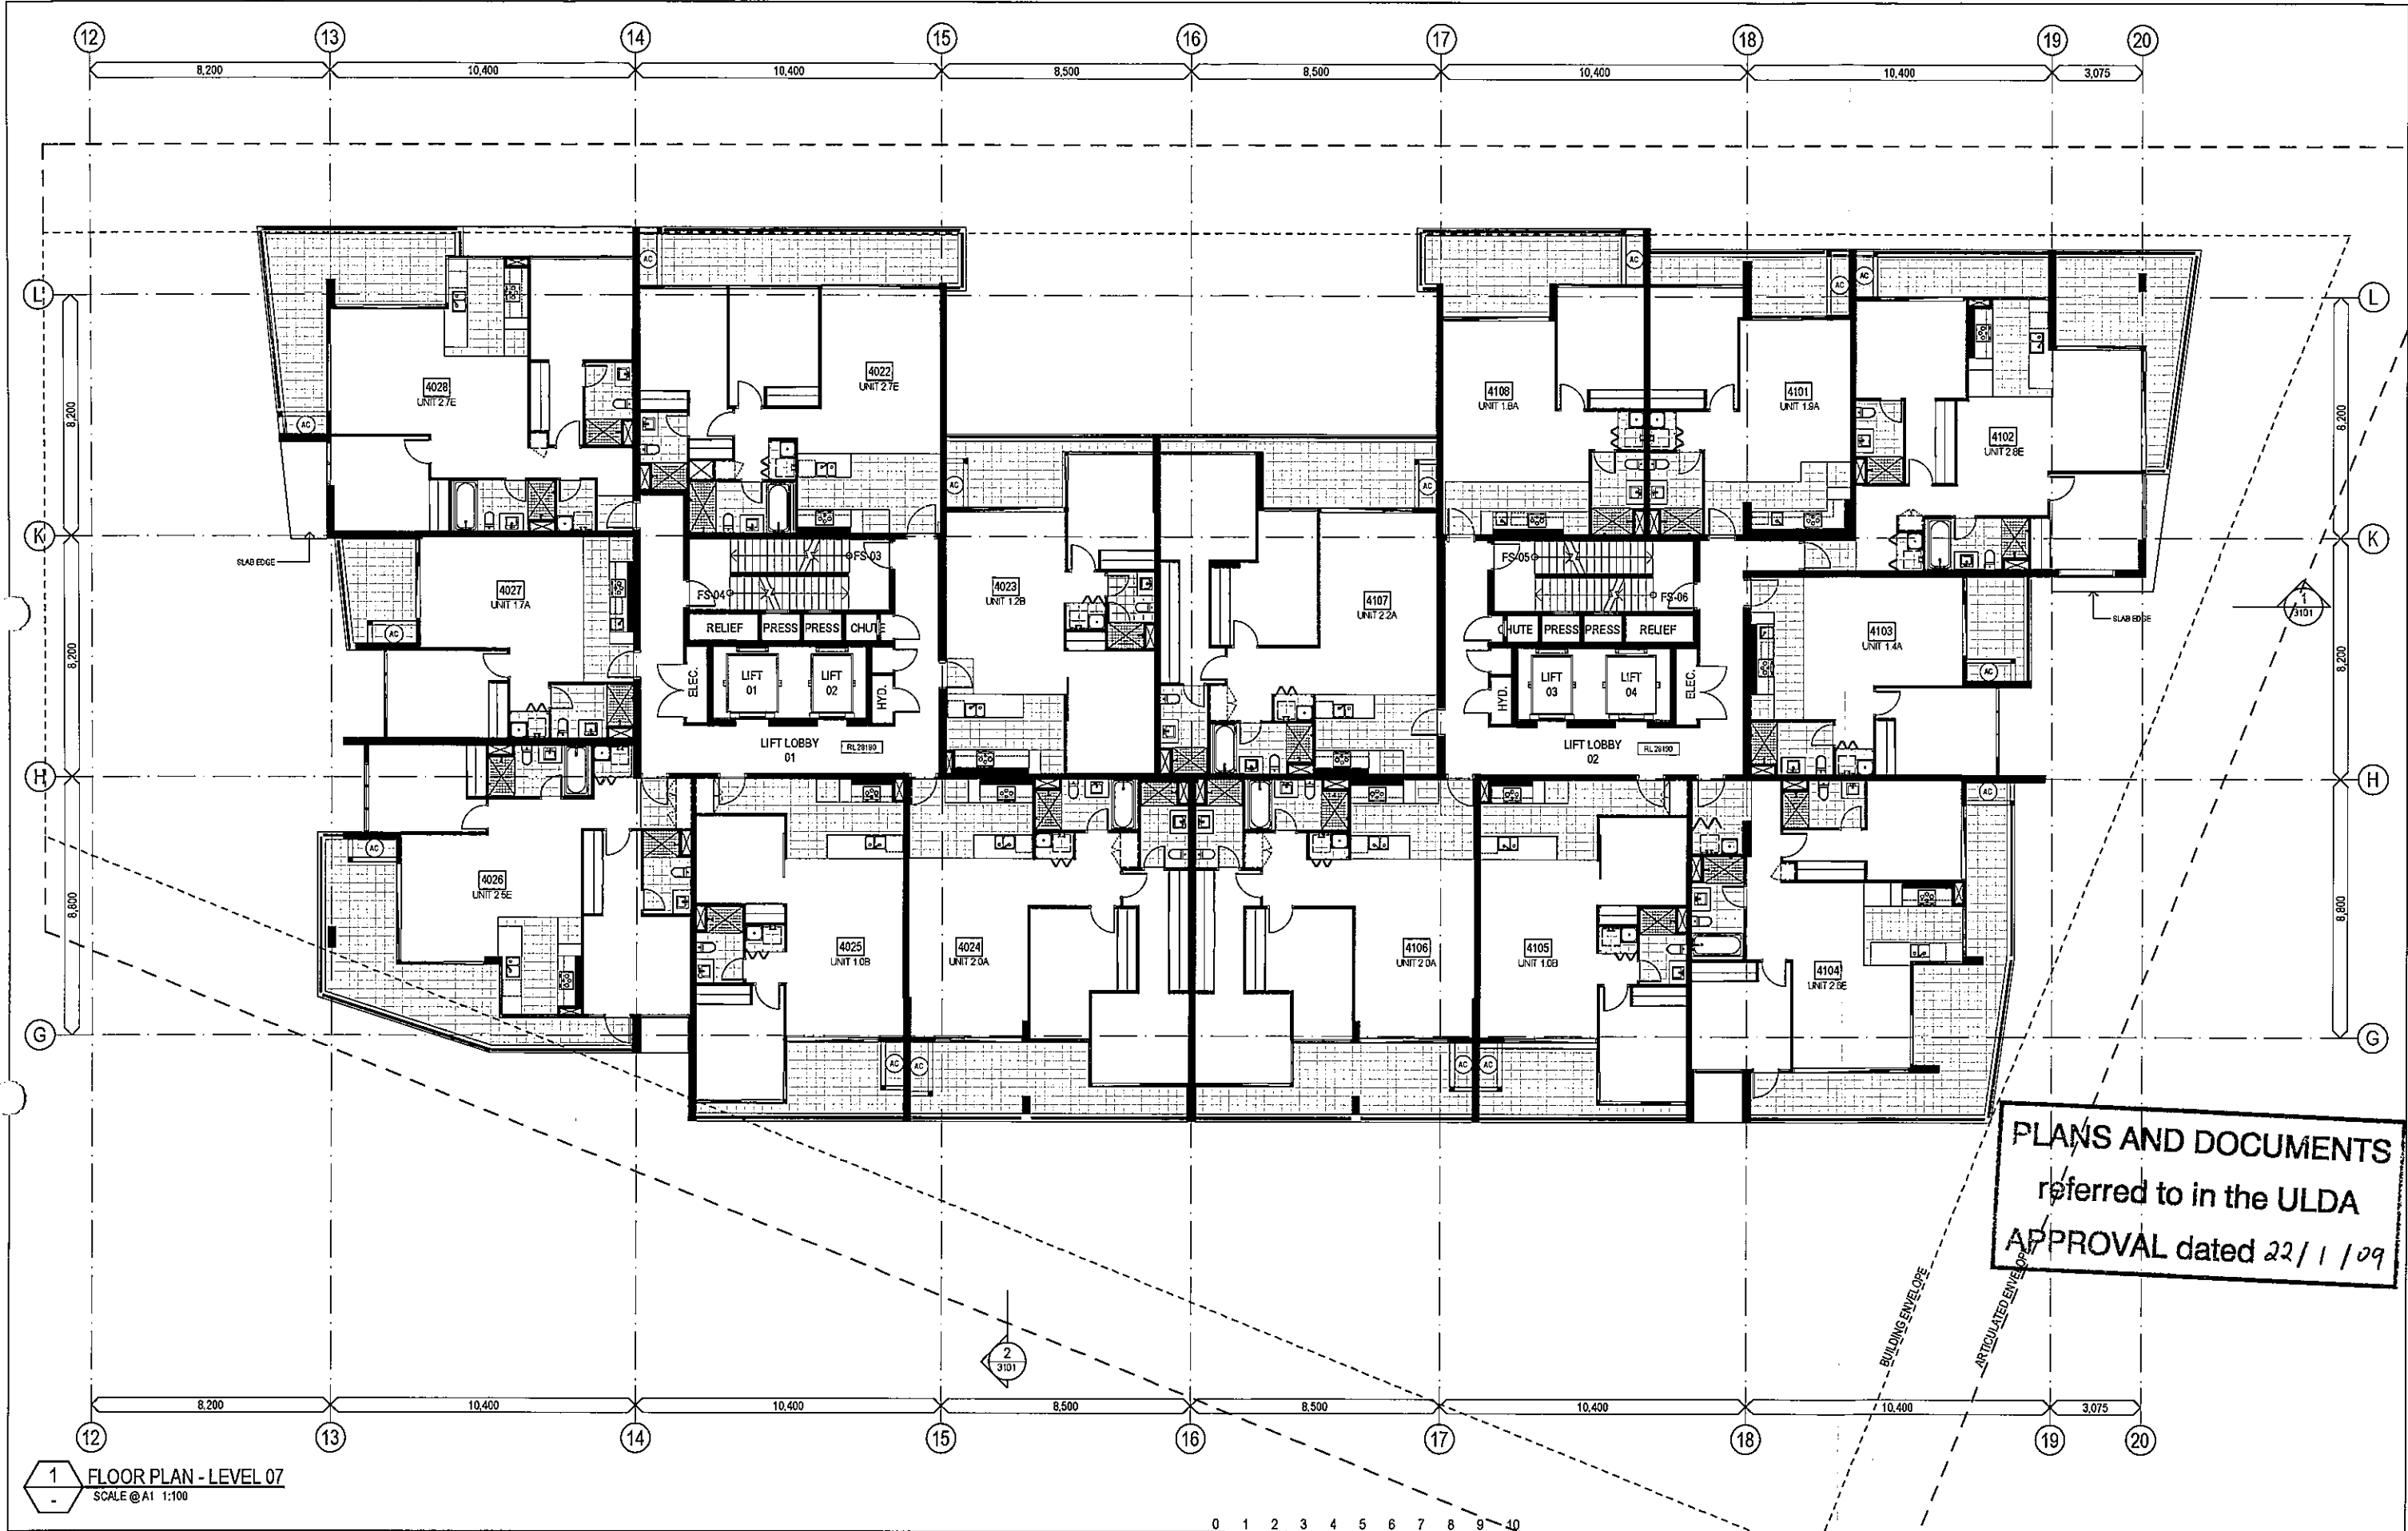

Schematic Design

PORTSIDE WHARF BUILDING 4


COPYRIGHT COTTEE PARKER ARCHITECTS PTY LTD

portside wharf
HAMILTON
**Brookfield
MULTIPLEX**



Issue	Revision	Date
01	DA ISSUE	08/09/08
	Amendments	

PLANS AND DOCUMENTS
referred to in the ULDA
APPROVAL dated 22/1/09

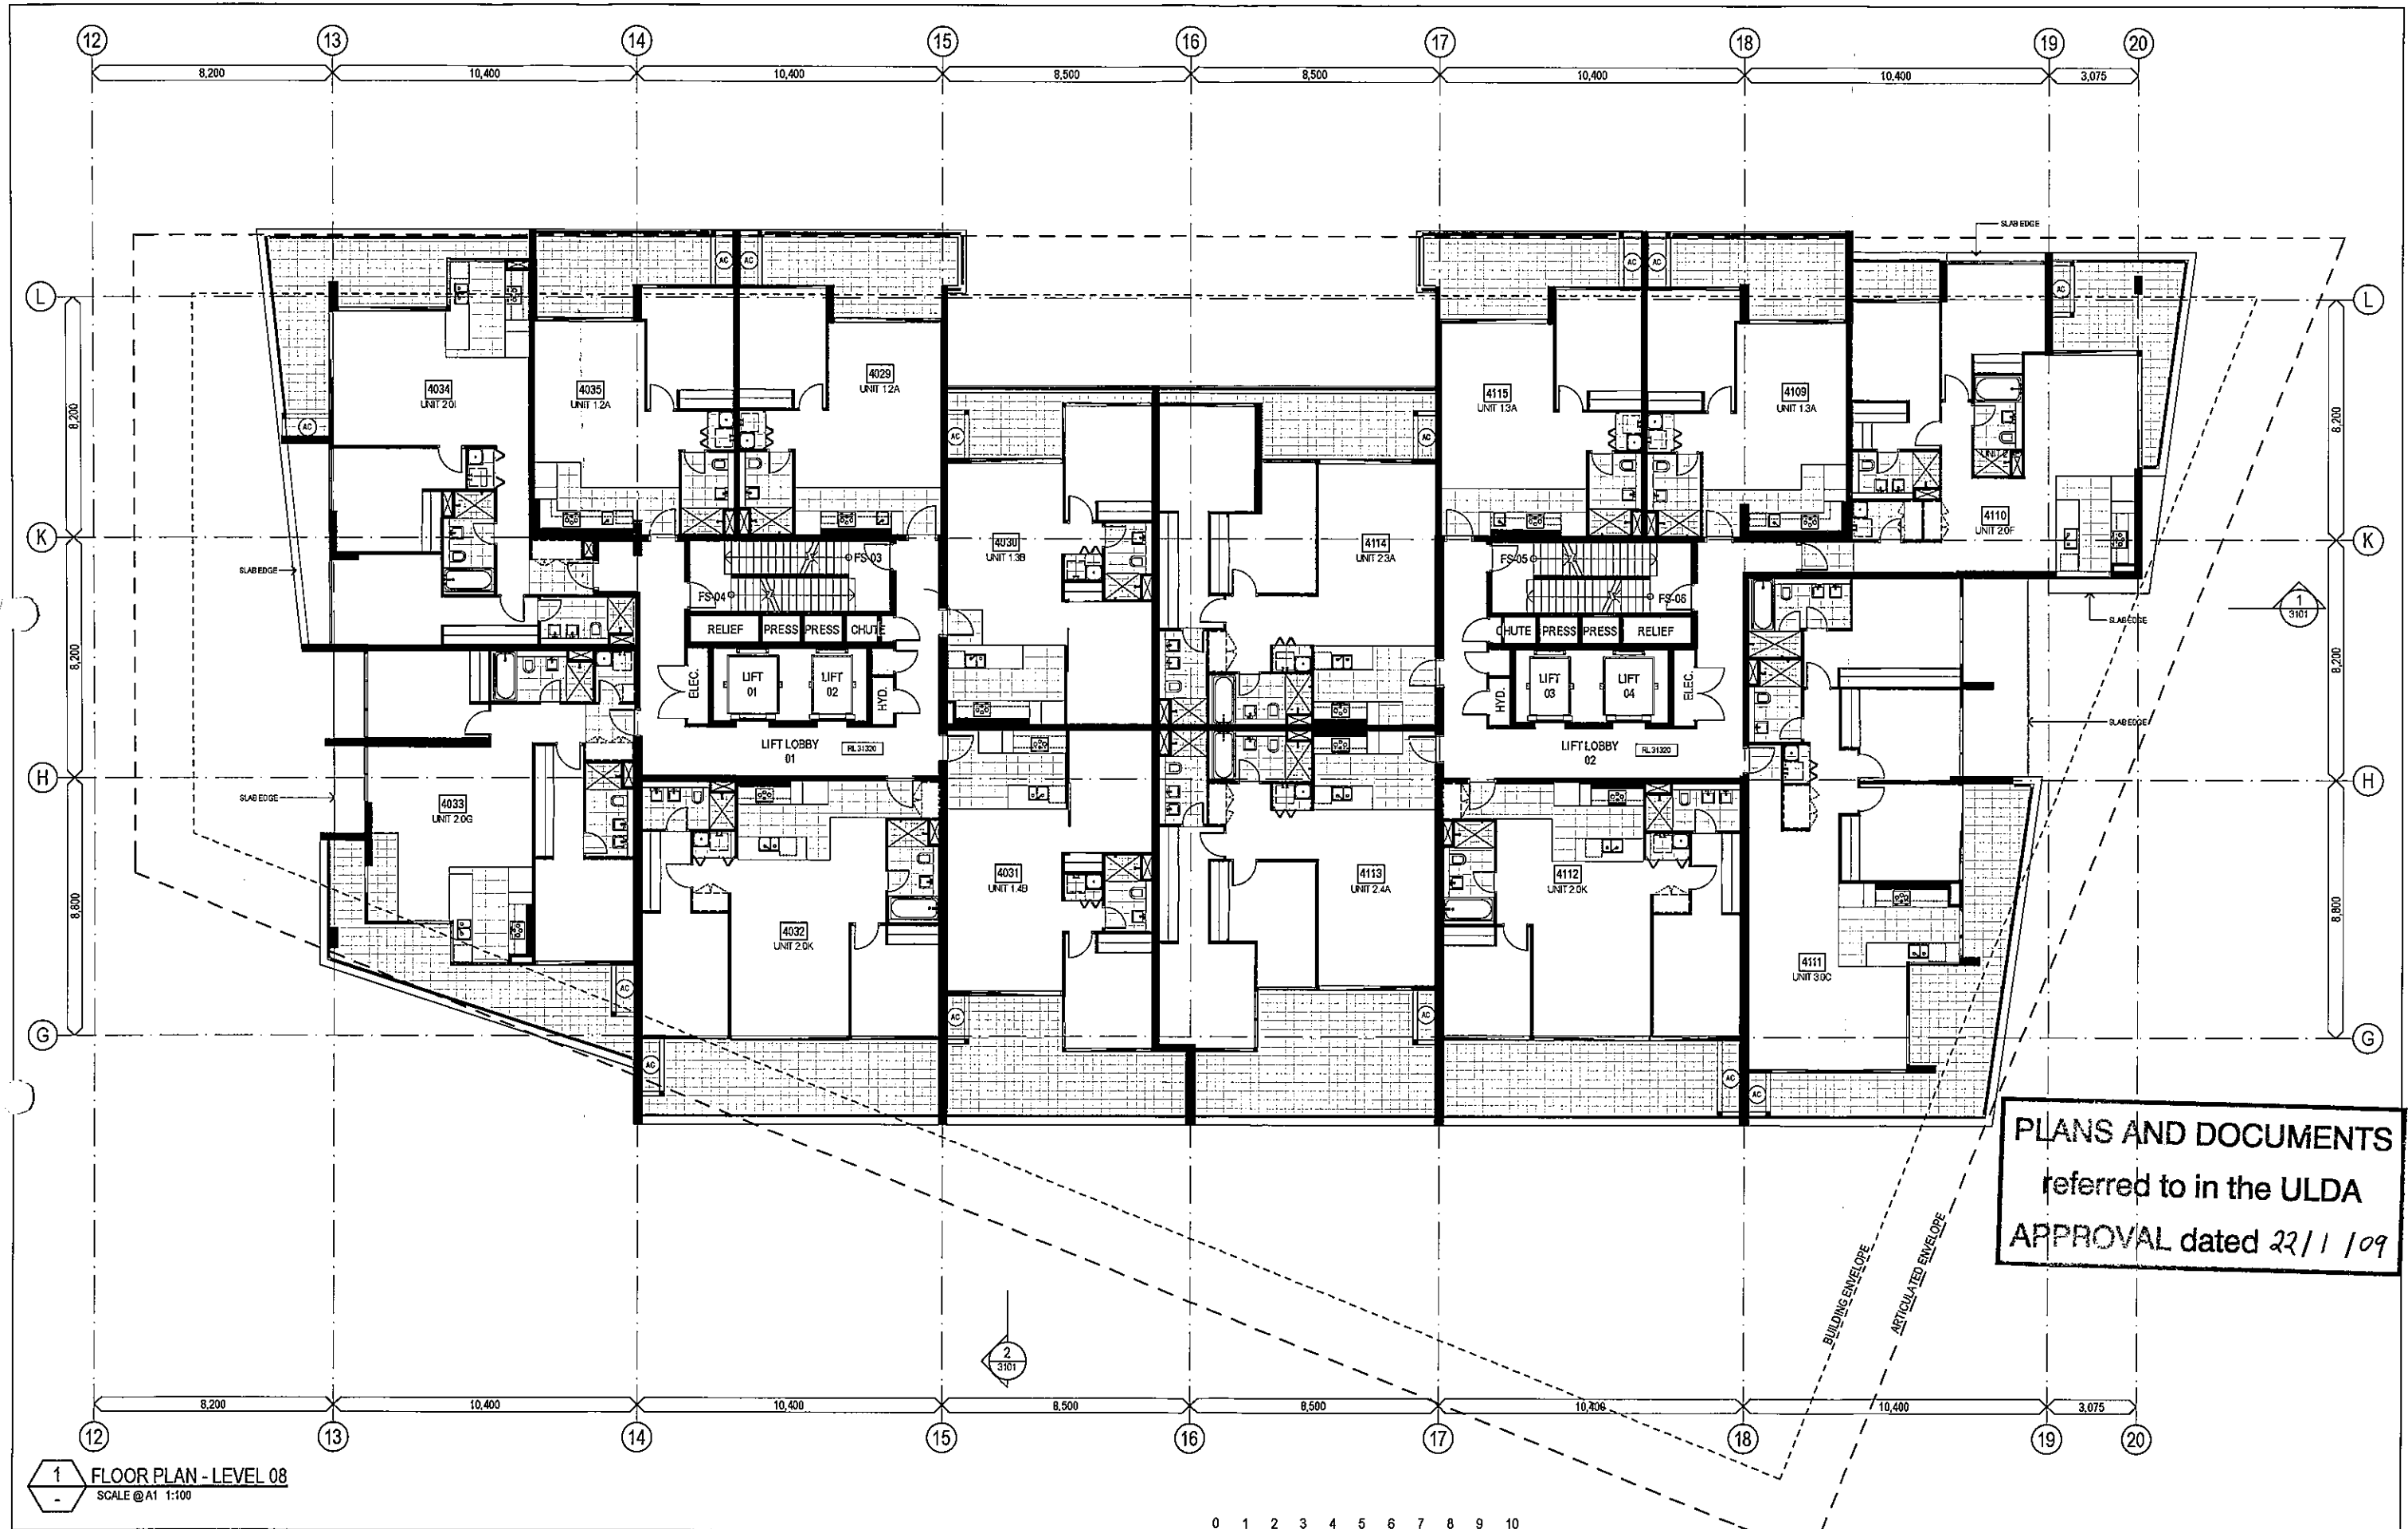

Schematic Design

PORTSIDE WHARF BUILDING 4

COPYRIGHT COTTEE PARKER ARCHITECTS PTY LTD



0	1	2	3	4	5	6	7	8	9	1
SCALE 1: 100 @A1										metres
SCALE 1: 200 @A3										
01	DA ISSUE									090902
Issue	Revision									Date
Amendments										

Client BROOKFIELD MULTIPLEX		Scale As Shown	Date 2/09/2008	Job no. 3485	Cottee Parker Architects Pty Ltd ABN 77 010 924 106	
Project PORTSIDE WHARF BUILDING 4		Drawn SC	Checked	Approved	Brisbane Office 201 Montague Road West End QLD 4101	
Location HERCULES STREET HAMILTON		Drawing no. DA 2010		Issue 01	T 617 3846 7422 F 617 3846 7433 W cottieparkers.com.au	

COTTEE PARKER