




Client	BROOKFIELD MULTIPLEX
Project	PORTSIDE WHARF BUILDING 4
Location	HERCULES STREET HAMILTON

Colteep Parker Architects Pty Ltd
ABN 77 010 924 105
Brisbane Office
201 Montague Road
West End QLD 4101
T 617 3846 7422
F 617 3846 7433
W colteeparker.com.au



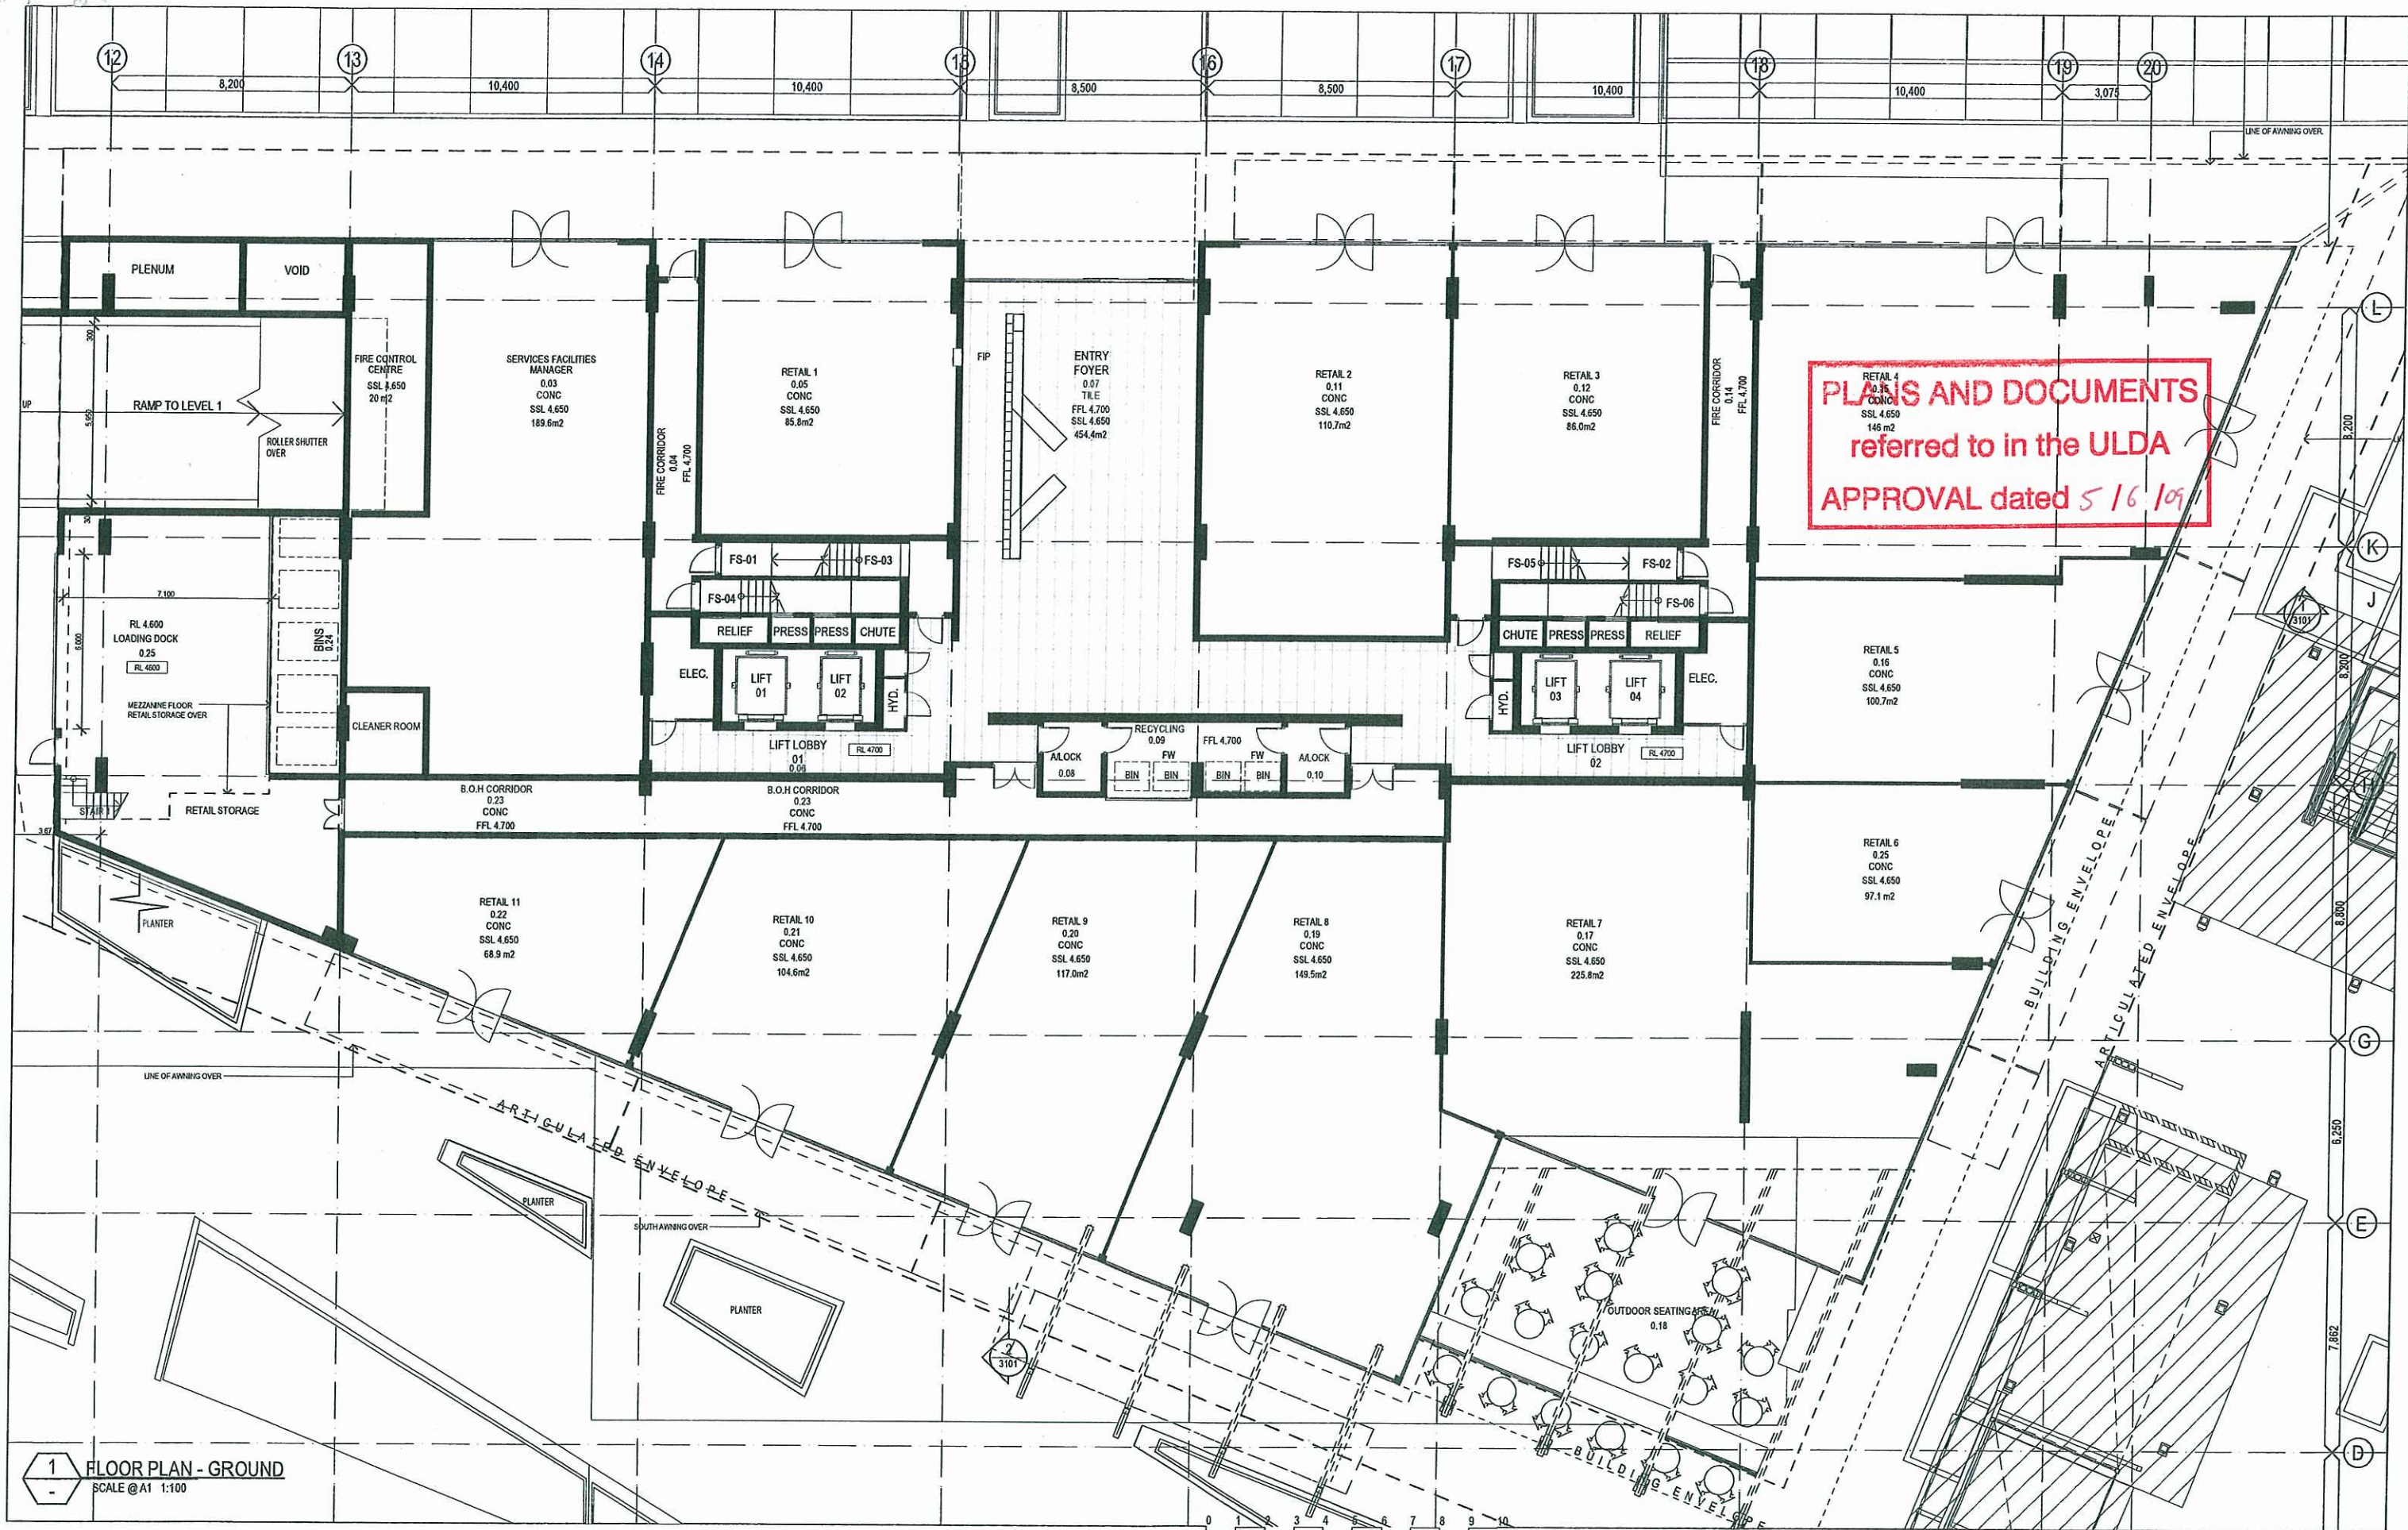

Schematic Design

PORTSIDE WHARF BUILDING 4


COPYRIGHT COTTEE PARKER ARCHITECTS PTY LTD



SCALE 1: 100 @ A1		metre
SCALE 1: 200 @ A3		
02	REVISED ULDA DA ISSUE	01/05/09
01	DA ISSUE	02/09/08
Issue	Revision	Date
Amendments		

Client BROOKFIELD MULTIPLEX	Scale As Shown	Date 29/04/2009	Job no. 3485A	Cottee Parker Architects Pty Ltd ABN 77 010 924 105
Project PORTSIDE WHARF BUILDING 4	Drawn SO	Checked	Approved	Brisbane Office 201 Montague Road West End QLD 4101
Location HERCULES STREET HAMILTON	Drawing no. DA 2002	Issue 02		T 617 3846 7422 F 617 3846 7433 W cotteeparker.com.au

COTTEE PARKER

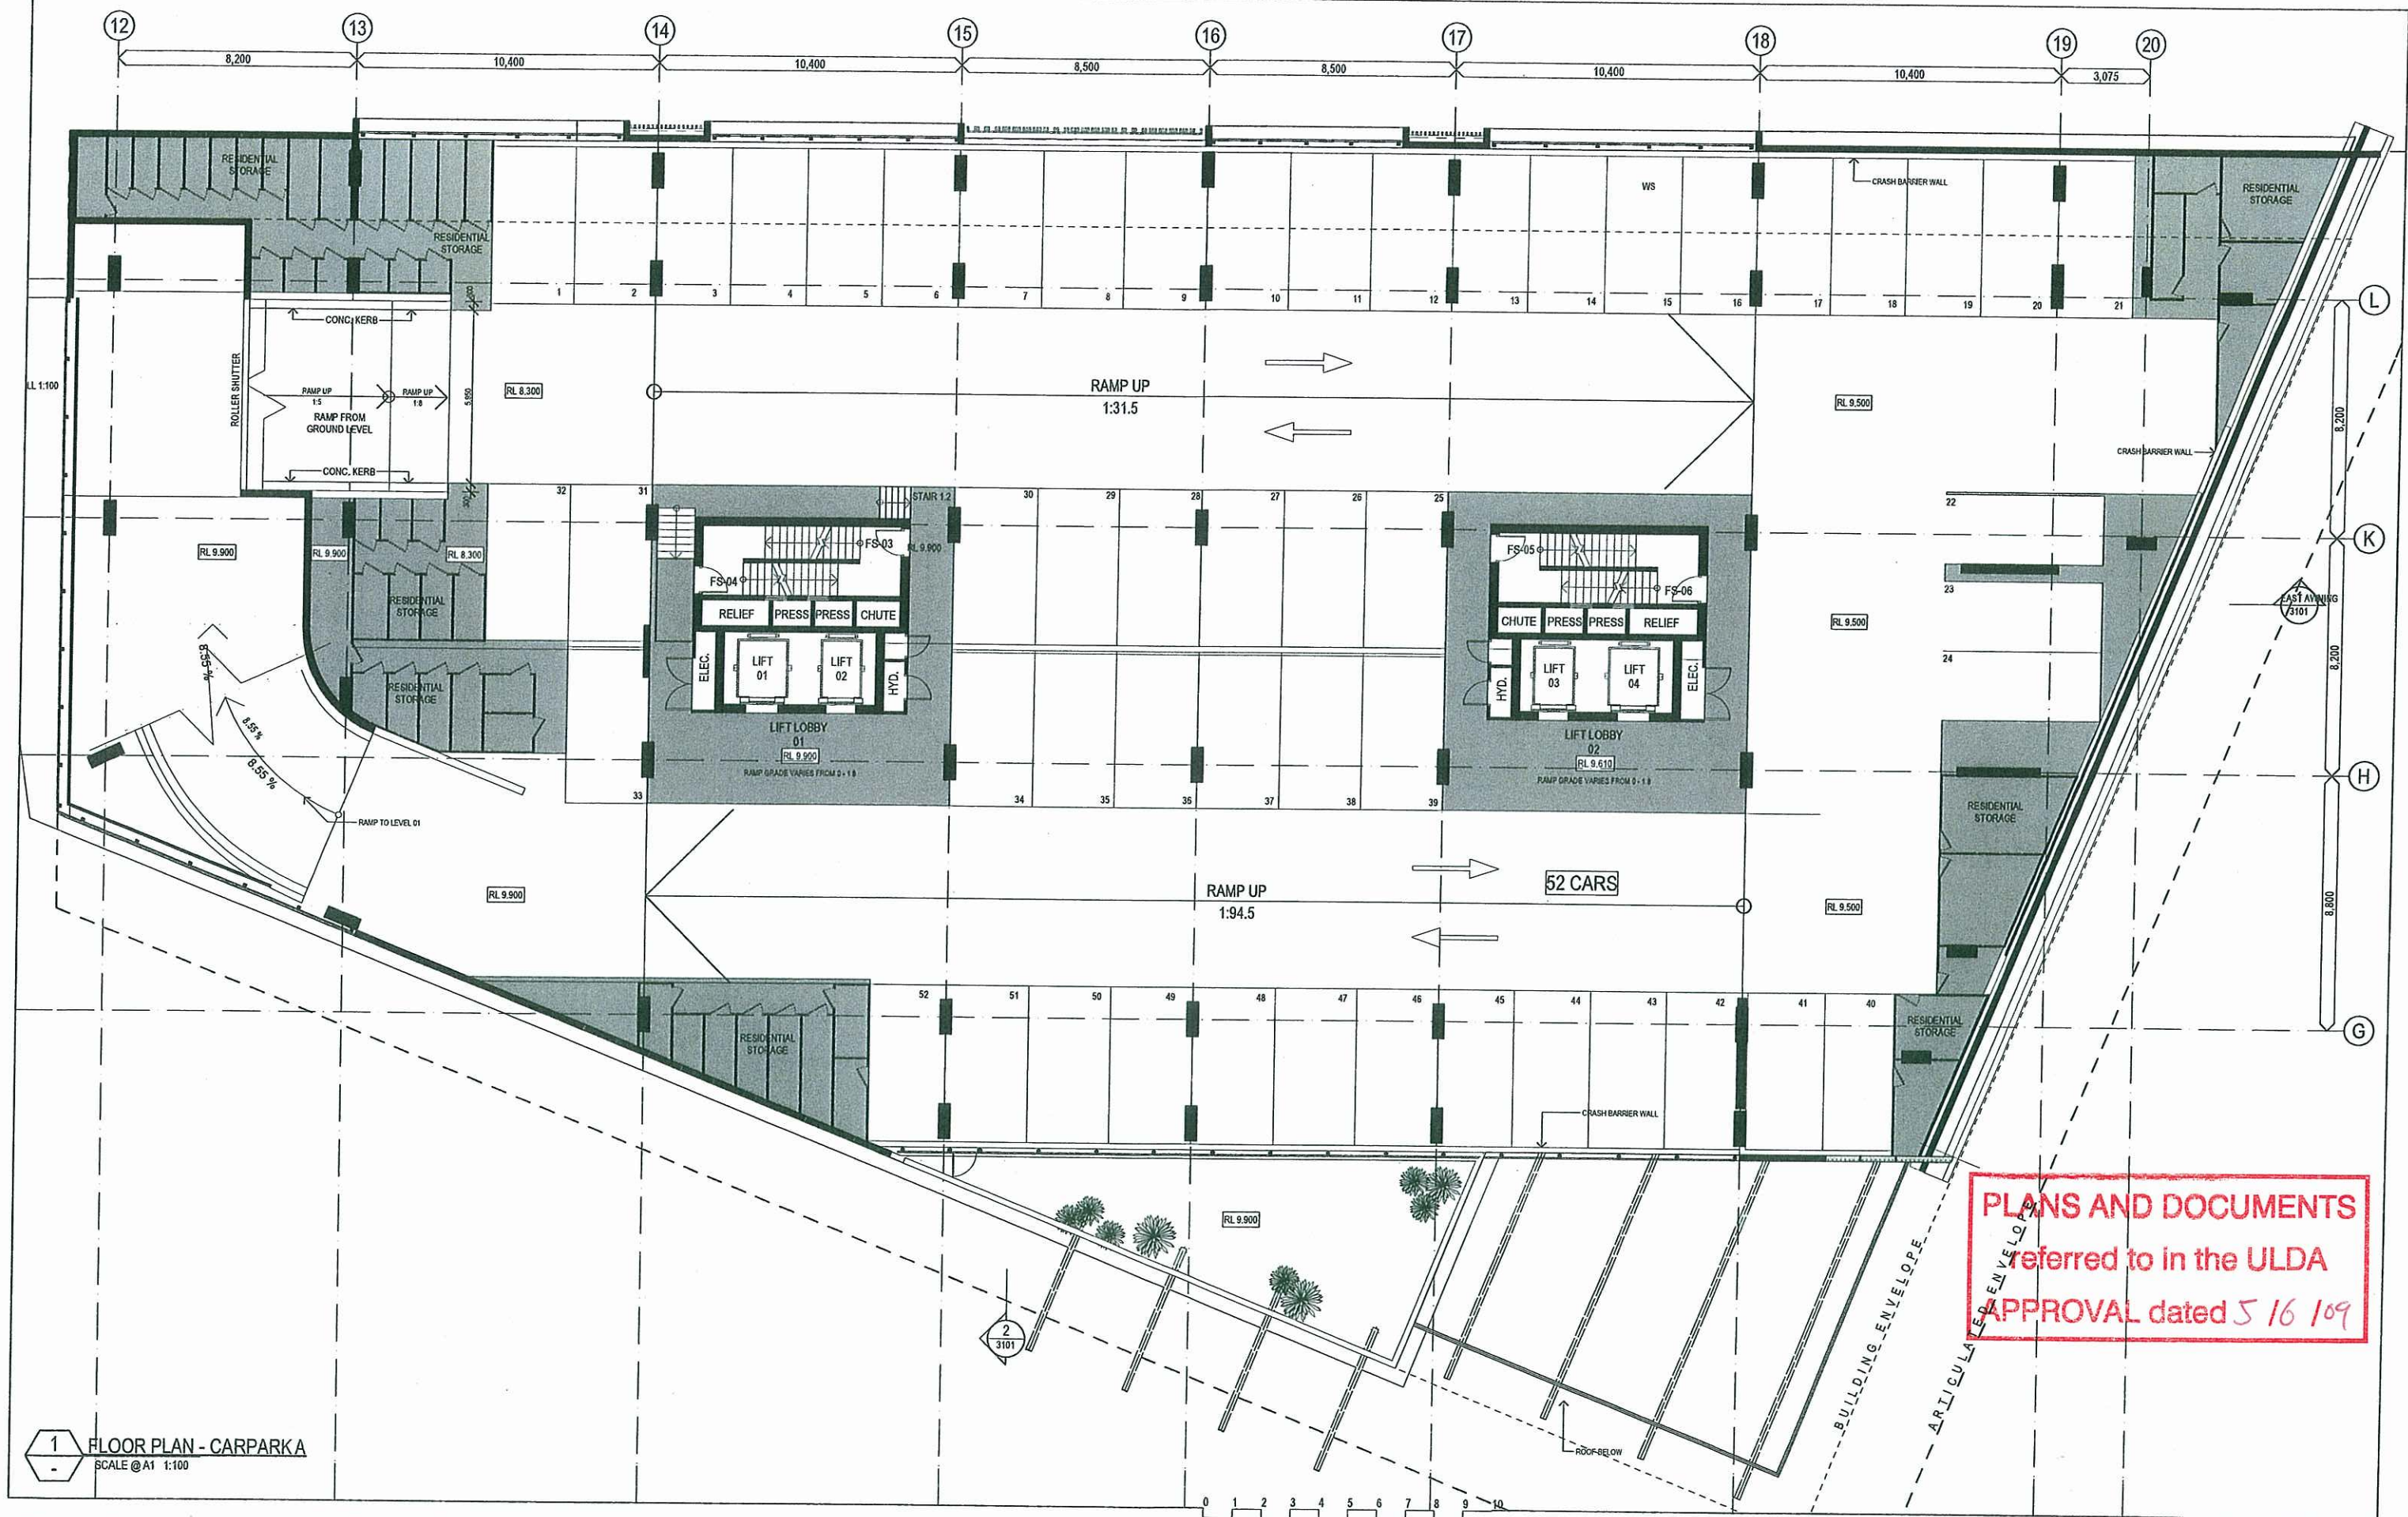

Schematic Design

PORTSIDE WHARF BUILDING 4

COPYRIGHT COTTEE PARKER ARCHITECTS PTY LTD




SCALE 1: 100 @ A1			met
SCALE 1: 200 @ A3			
02	REVISED ULDA DA ISSUE		01/05/09
01	DA ISSUE		02/09/08
Issue	Revision		Date
Amendments			

Client
BROOKFIELD MULTIPLEX
Project
PORTSIDE WHARF BUILDING 4
Location
HERCULES STREET
HAMILTON

Scale
As Shown
Drawn
SO
Drawing no.
DA 2003
Date
29/04/2009
Checked
Approved
Issue
02

Job no.
3485A
Cottee Parker Architects Pty Ltd
ABN 77 010 924 105
Brisbane Office
201 Montague Road
West End QLD 4101
T 617 3846 7422
F 617 3846 7433
W cotteeparker.com.au

COTTEE
PARKER

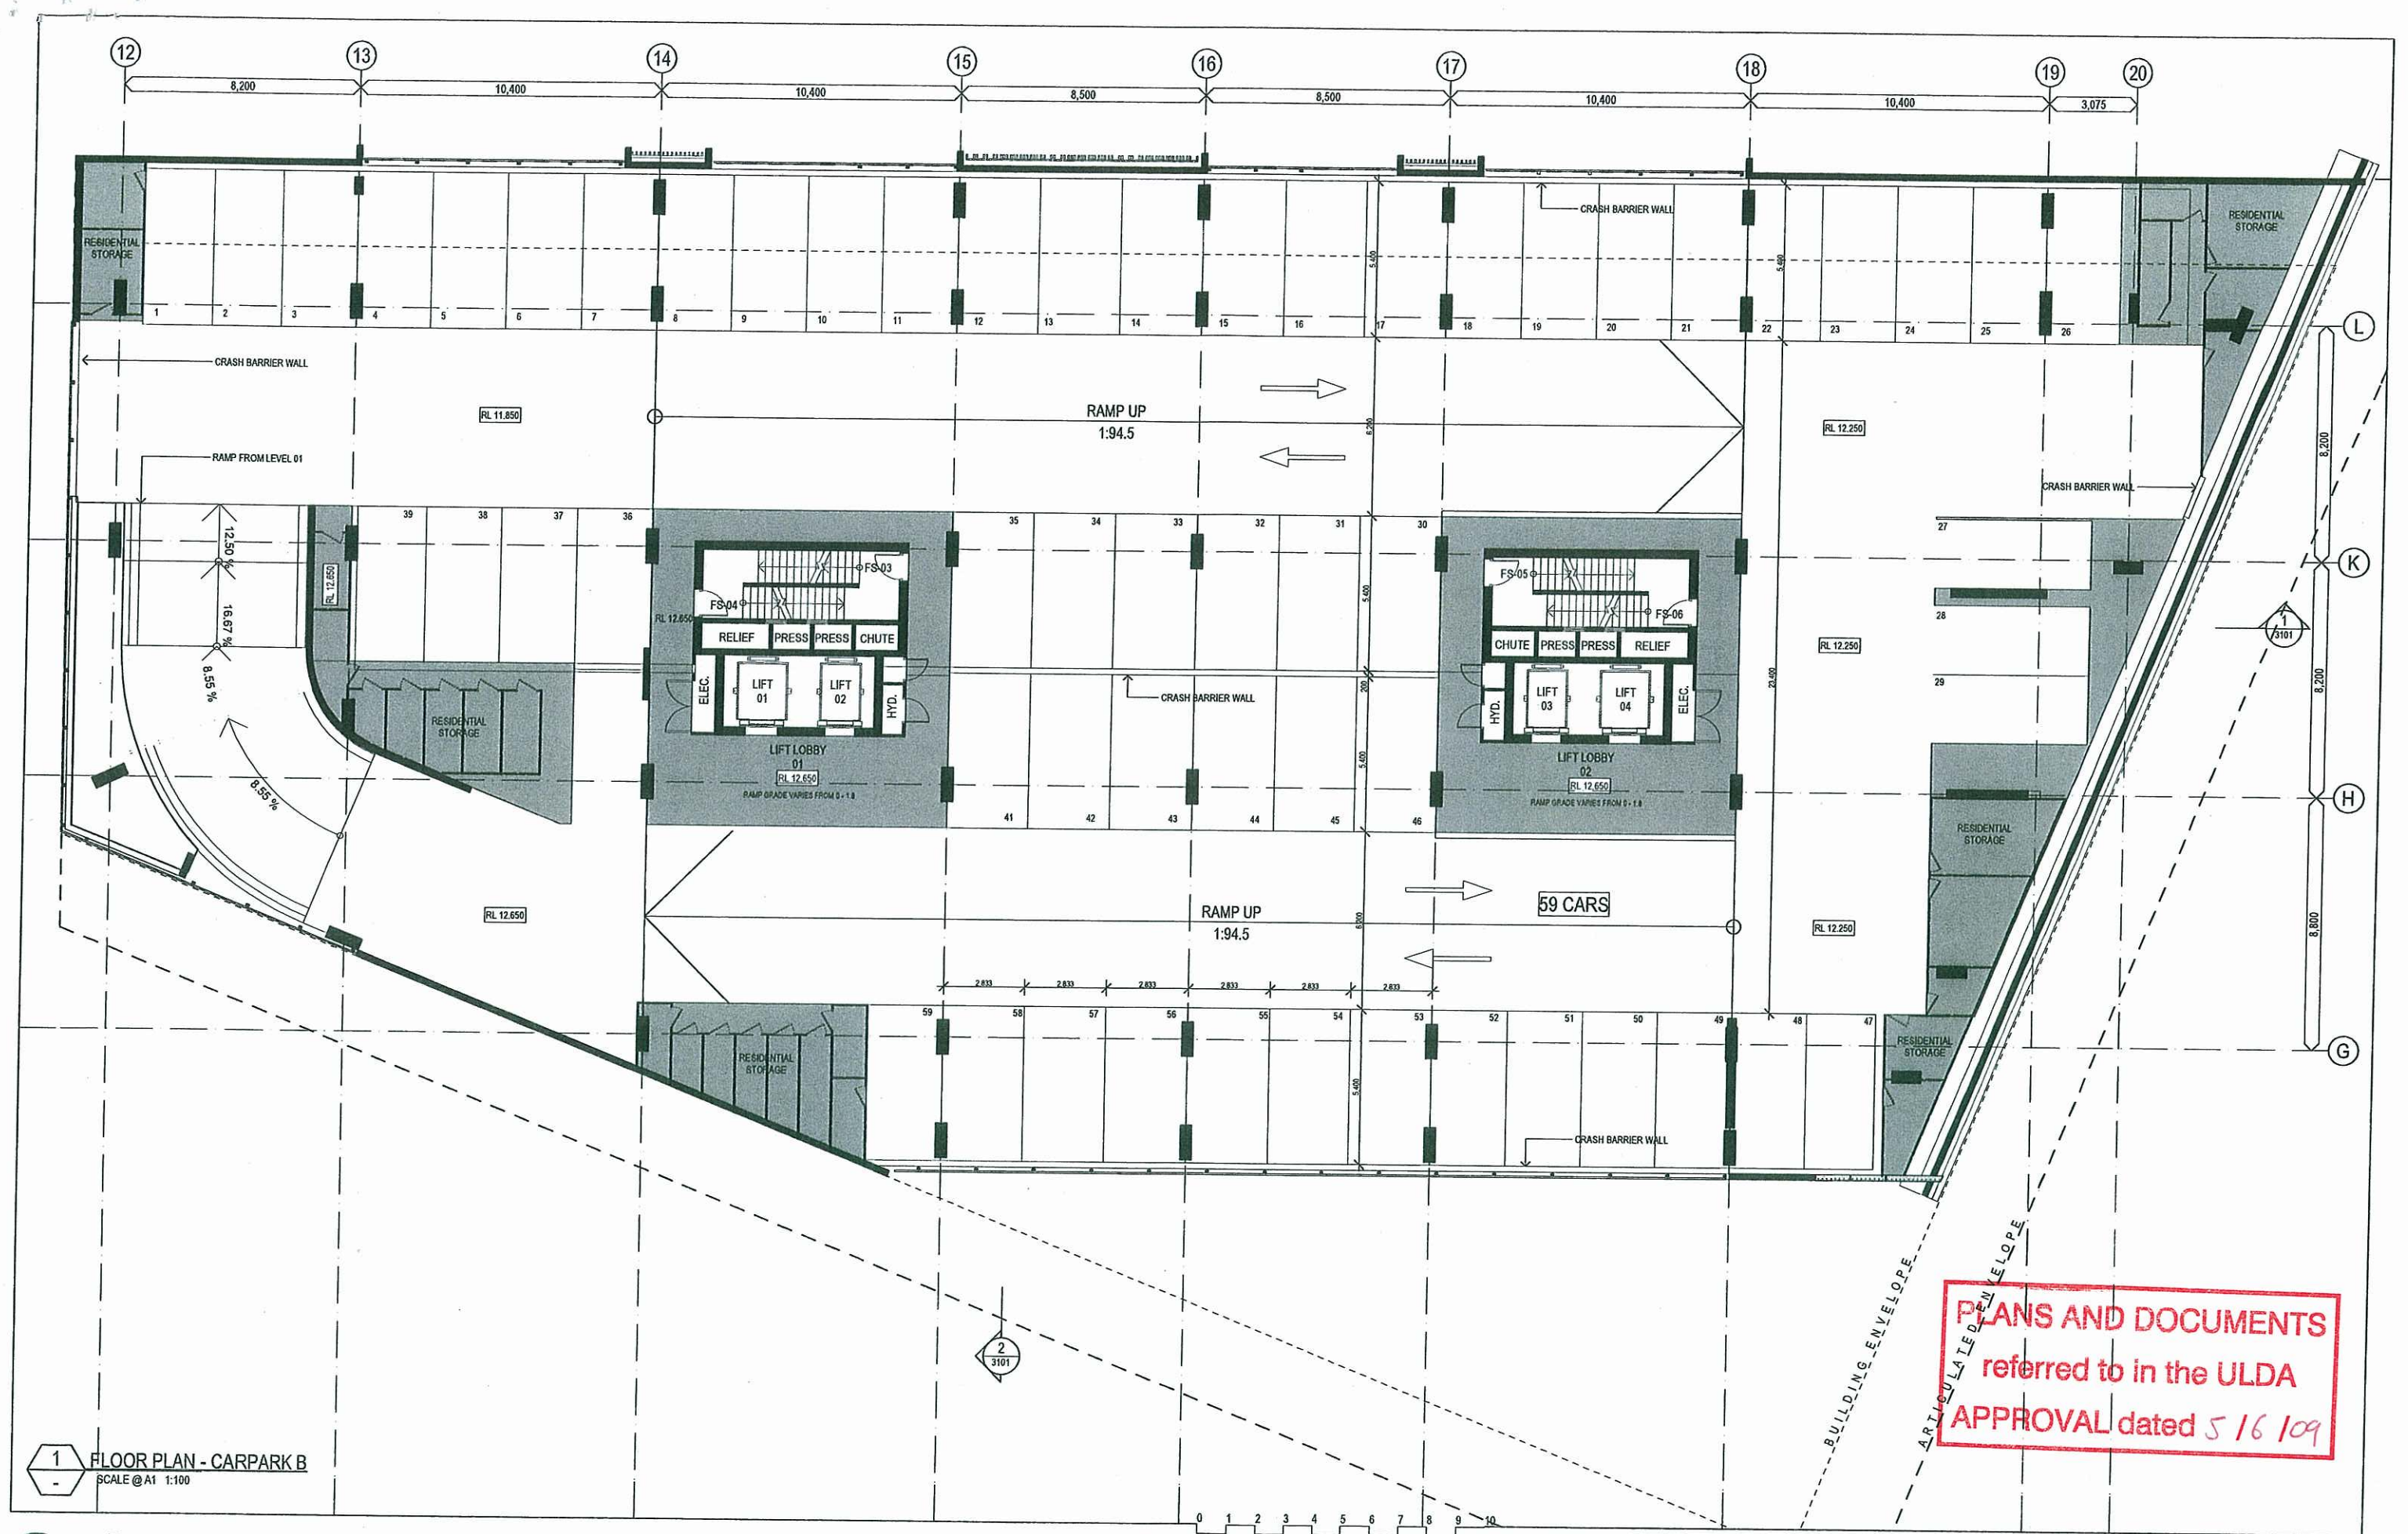

Schematic Design

PORTSIDE WHARF BUILDING 4

COPYRIGHT COTTEE PARKER ARCHITECTS PTY LTD



SCALE 1: 100 @ A1			metre
SCALE 1: 200 @ A3			
02	REVISED ULDA DA ISSUE		01/05/09
01	DA ISSUE		02/09/08
Issue	Revision		Date
Amendments			


Client	BROOKFIELD MULTIPLEX
Project	PORTSIDE WHARF BUILDING 4
Location	HERCULES STREET HAMILTON

Scale	As Shown
Date	29/04/2009
Drawn	SO
Checked	
Drawing no.	DA 2004

Job no.	3485A
Approved	
Issue	02

Cottee Parker Architects Pty Ltd
ABN 77 010 924 106
Brisbane Office
201 Montague Road
West End QLD 4101
T 617 3846 7422
F 617 3846 7433
W cotteeparker.com.au



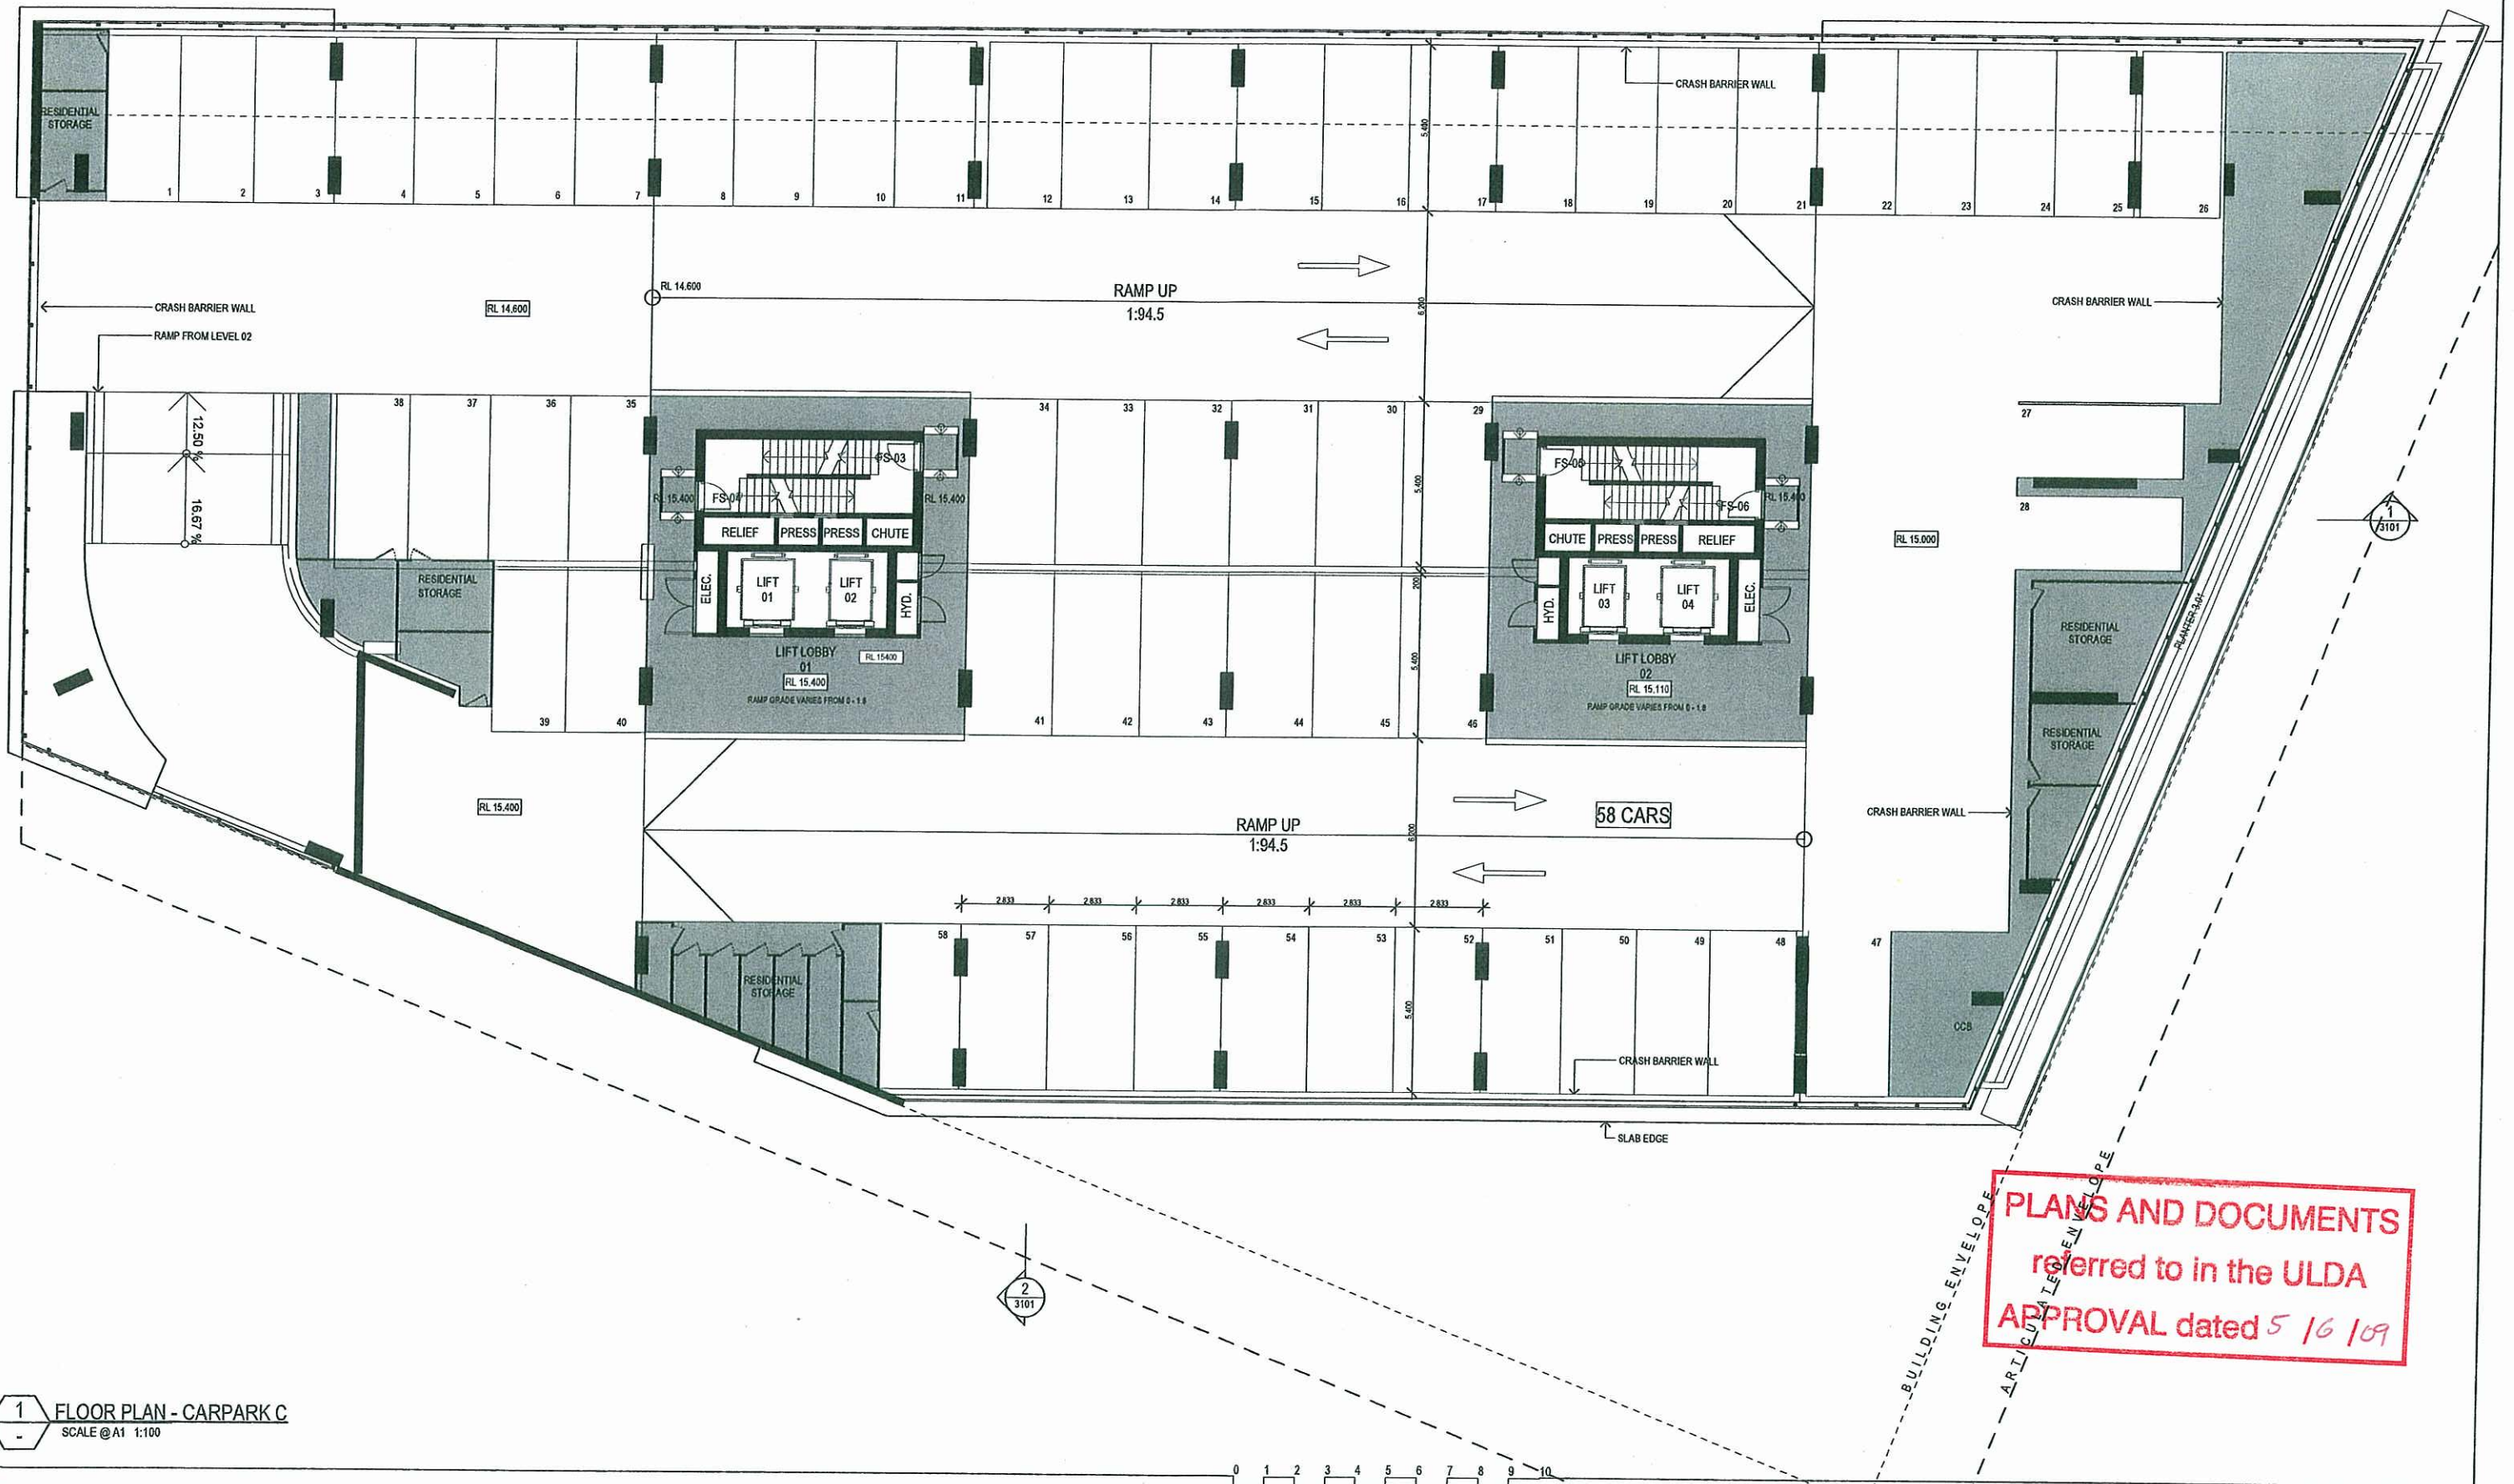

1 FLOOR PLAN - CARPARK C
SCALE @ A1 1:100

Schematic Design

PORTSIDE WHARF BUILDING 4

COPYRIGHT COTTEE PARKER ARCHITECTS PTY LTD



0	1	2	3	4	5	6	7	8	9	
SCALE 1: 100 @ A1										metre
SCALE 1: 200 @ A3										
03	REVISED ULDA DA ISSUE									01/05/09
02	AMENDED DA ISSUE									06/10/08
01	DA ISSUE									02/09/08
Issue	Revision									Date
Amendments										

Client
BROOKFIELD MULTIPLEX
Project
PORTSIDE WHARF BUILDING 4
Location
HERCULES STREET
HAMILTON

Scale
As Shown
Drawn
SO
Drawing no.
DA 2005


Date
29/04/2009
Checked
Approved
Issue
03

Job no.
3485A
Approved

Cottee Parker Architects Pty Ltd
ABN 77 010 924 105
Brisbane Office
201 Montague Road
West End QLD 4101
T 617 3846 7422
F 617 3846 7433
W cotteeparker.com.au

COTTEE
PARKER

PLANS AND DOCUMENTS
referred to in the ULDA
APPROVAL dated 5 / 6 / 09

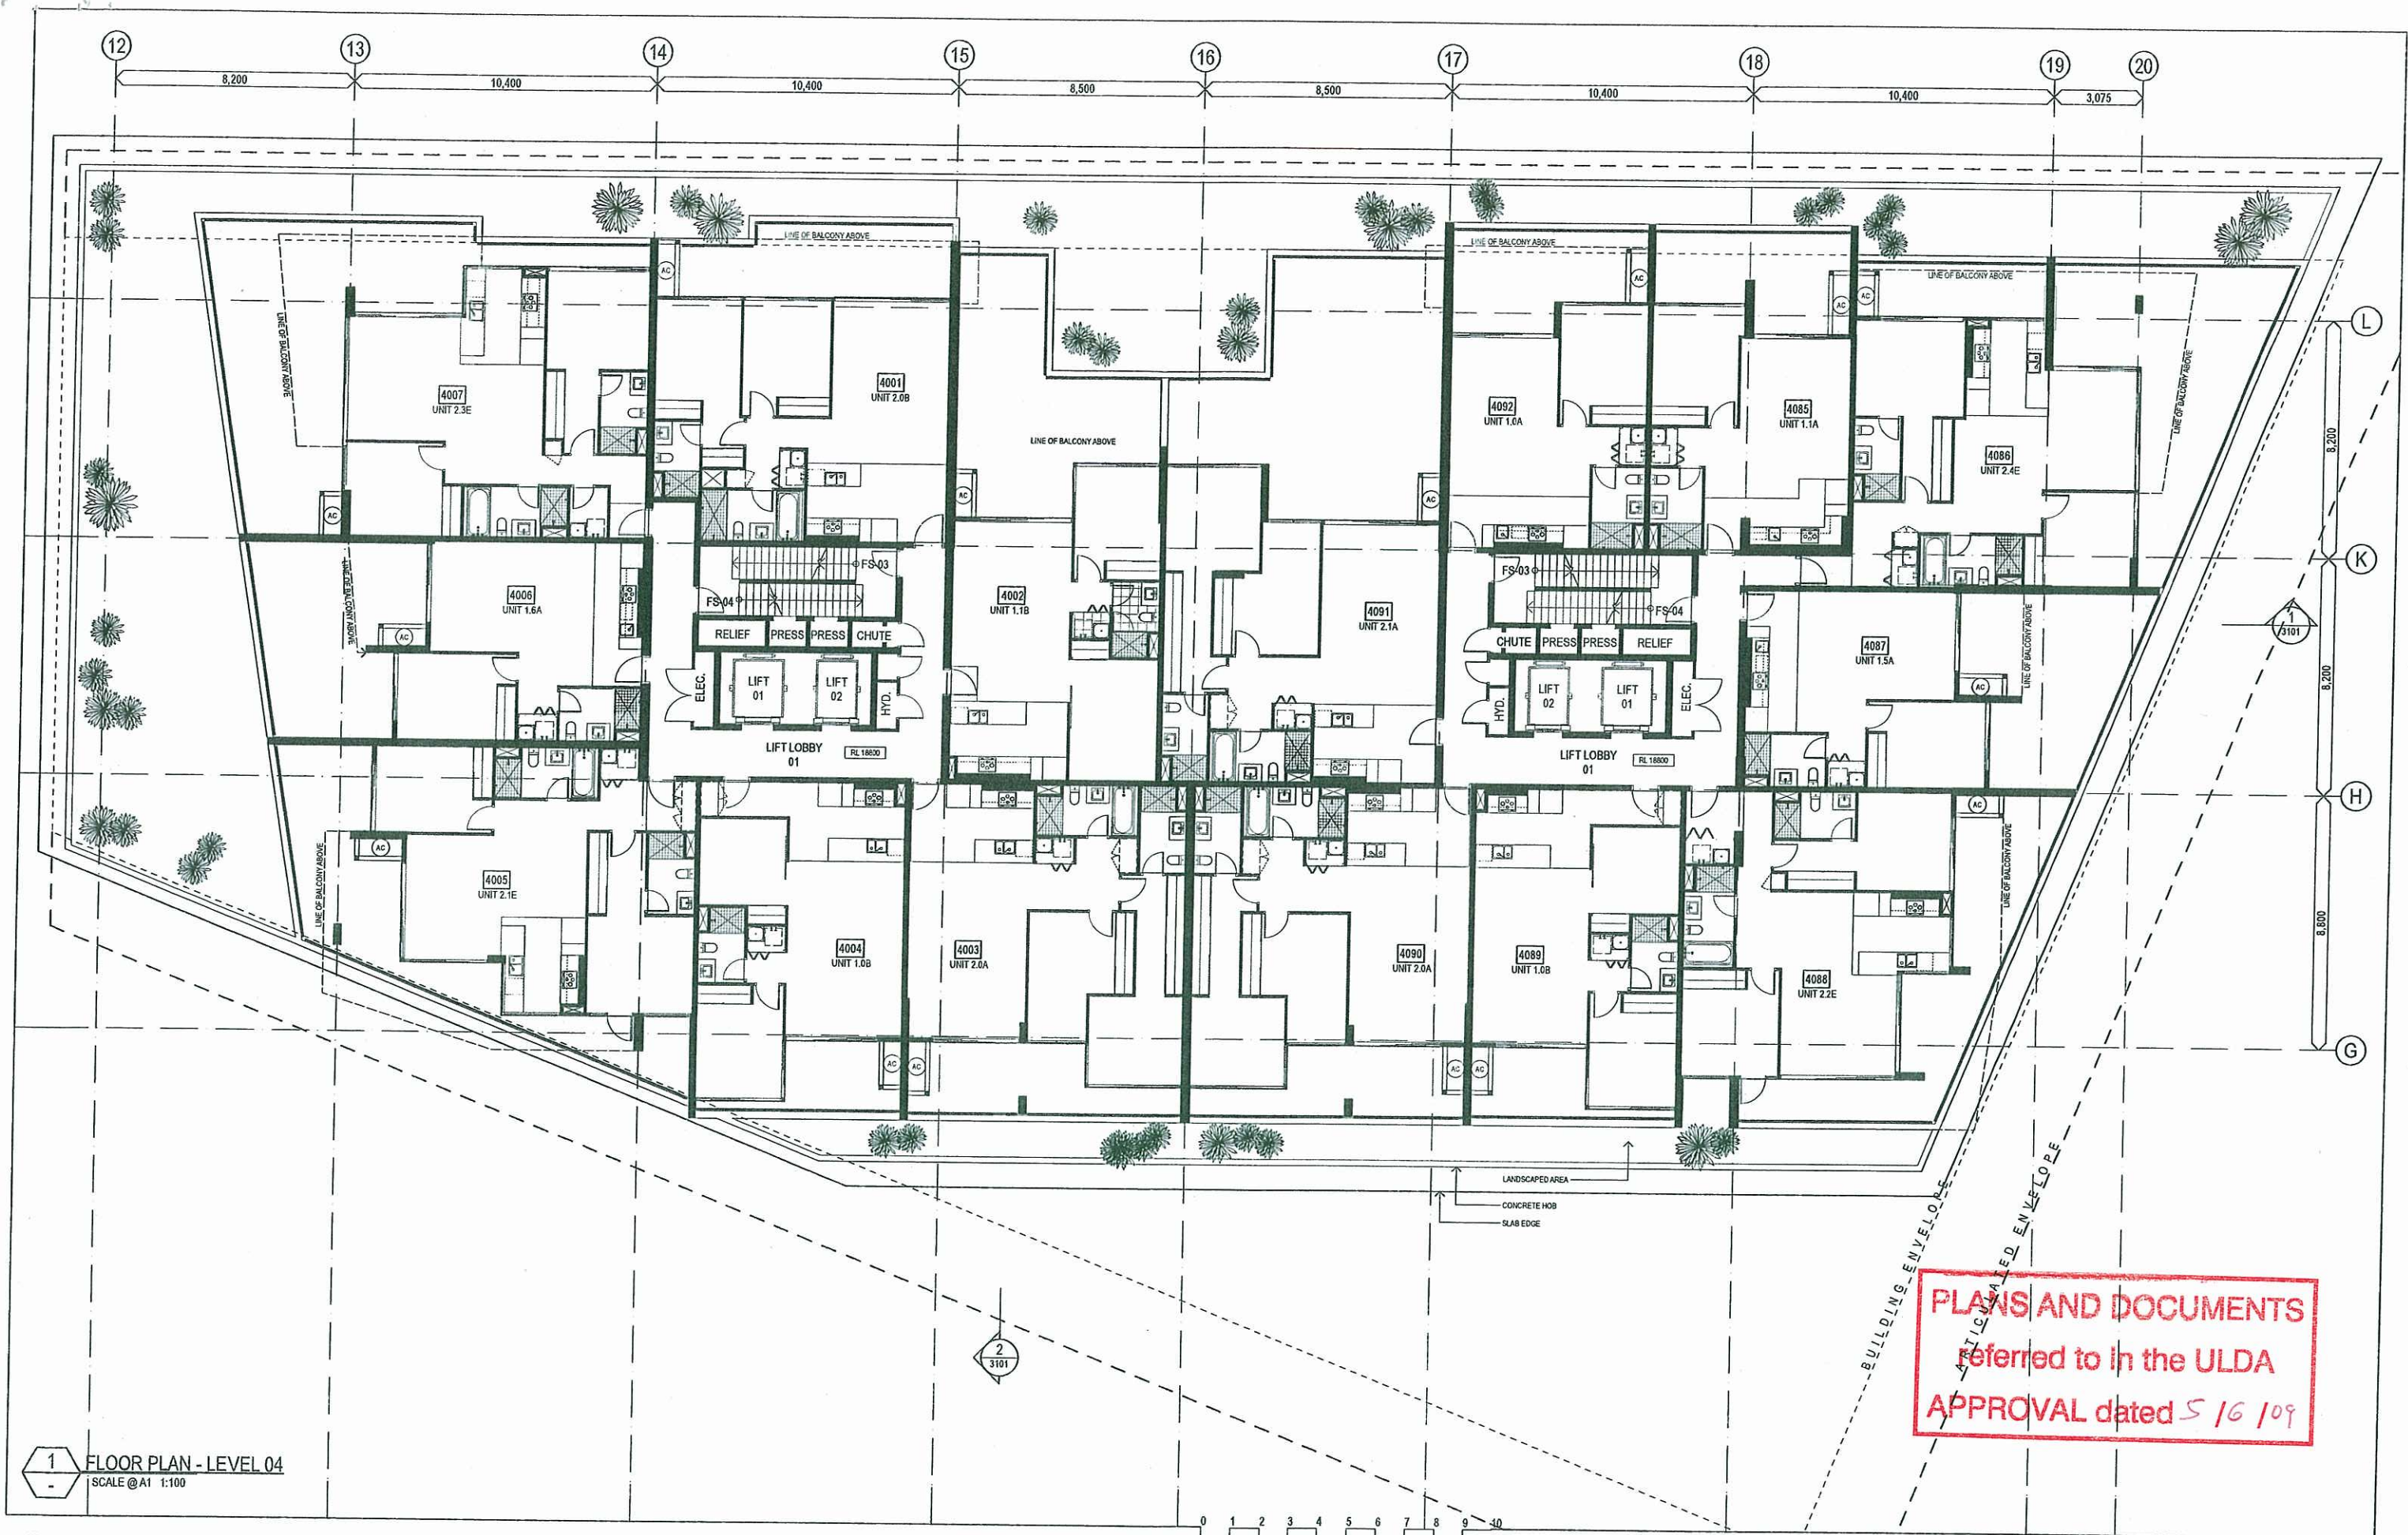

Schematic Design

PORTSIDE WHARF BUILDING 4


COPYRIGHT COTTEE PARKER ARCHITECTS PTY LTD



02	REVISED ULDA DA ISSUE	01/05/09
01	DA ISSUE	02/05/09
Issue	Revision	Date
Amendments		

Client	BROOKFIELD MULTIPLEX	Scale	As Shown	Date	29/04/2009	Job no.	3485A	Cottee Parker Architects Pty Ltd
Project	PORTSIDE WHARF BUILDING 4	Drawn	SO	Checked	Approved			ABN 77 010 924 106
Location	HERCULES STREET HAMILTON	Drawing no.	DA 2006	Issue	02			Brisbane Office
								201 Montague Road
								West End QLD 4101
								T 617 3846 7422
								F 617 3846 7433
								W cotteeparker.com.au



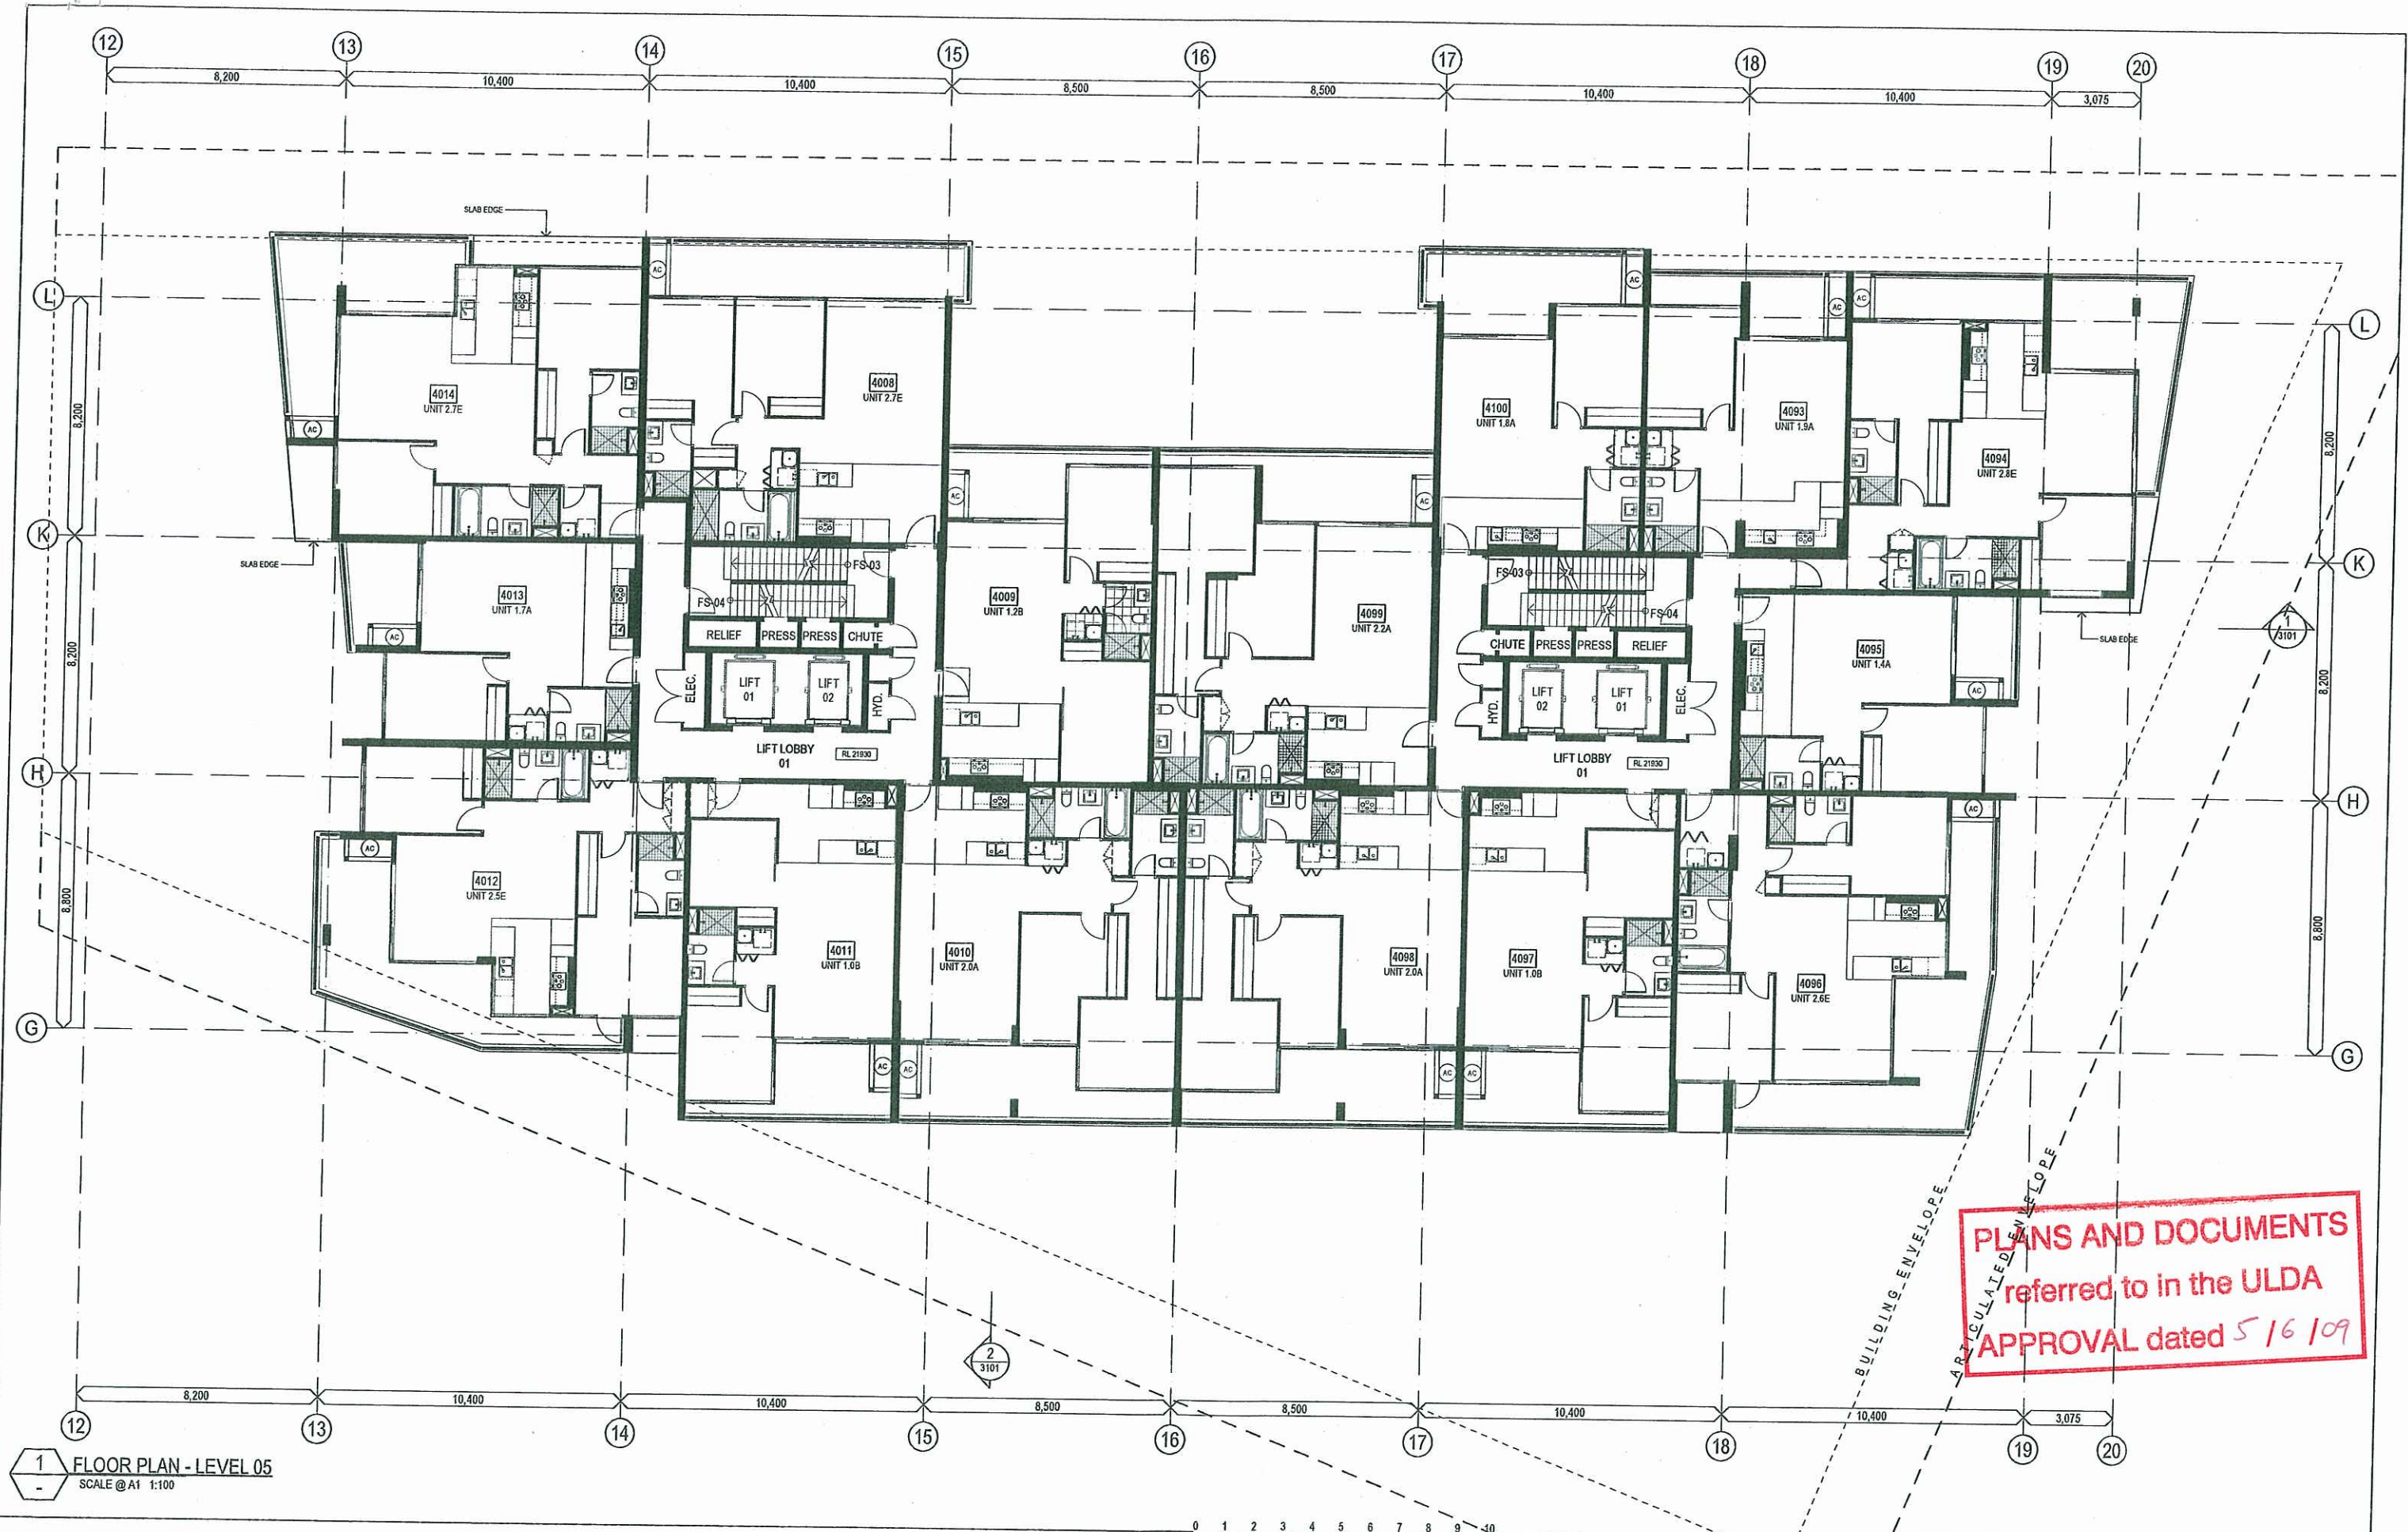

1 FLOOR PLAN - LEVEL 05
SCALE @ A1 1:100

Schematic Design

PORTSIDE WHARF BUILDING 4

COPYRIGHT COTTEE PARKER ARCHITECTS PTY LTD




0	1	2	3	4	5	6	7	8	9	10
SCALE 1: 100 @ A1										metres
SCALE 1: 200 @ A3										
02	REVISED ULDA DA ISSUE								21/05/09	
01	DA ISSUE								22/08/08	
Issue		Revision							Date	
Amendments										

Client BROOKFIELD MULTIPLEX	Scale As Shown	Date 29/04/2009	Job no. 3485A	Cottae Parker Architects Pty Ltd ABN 77 010 924 106 Brisbane Office 201 Montague Road West End QLD 4101 T 617 3846 7422 F 617 3846 7433 W cottae.parker.com.au
Project PORTSIDE WHARF BUILDING 4	Drawn SO	Checked	Approved	
Location HERCULES STREET HAMILTON	Drawing no. DA 2007		Issue 02	

COTTEE
PARKER



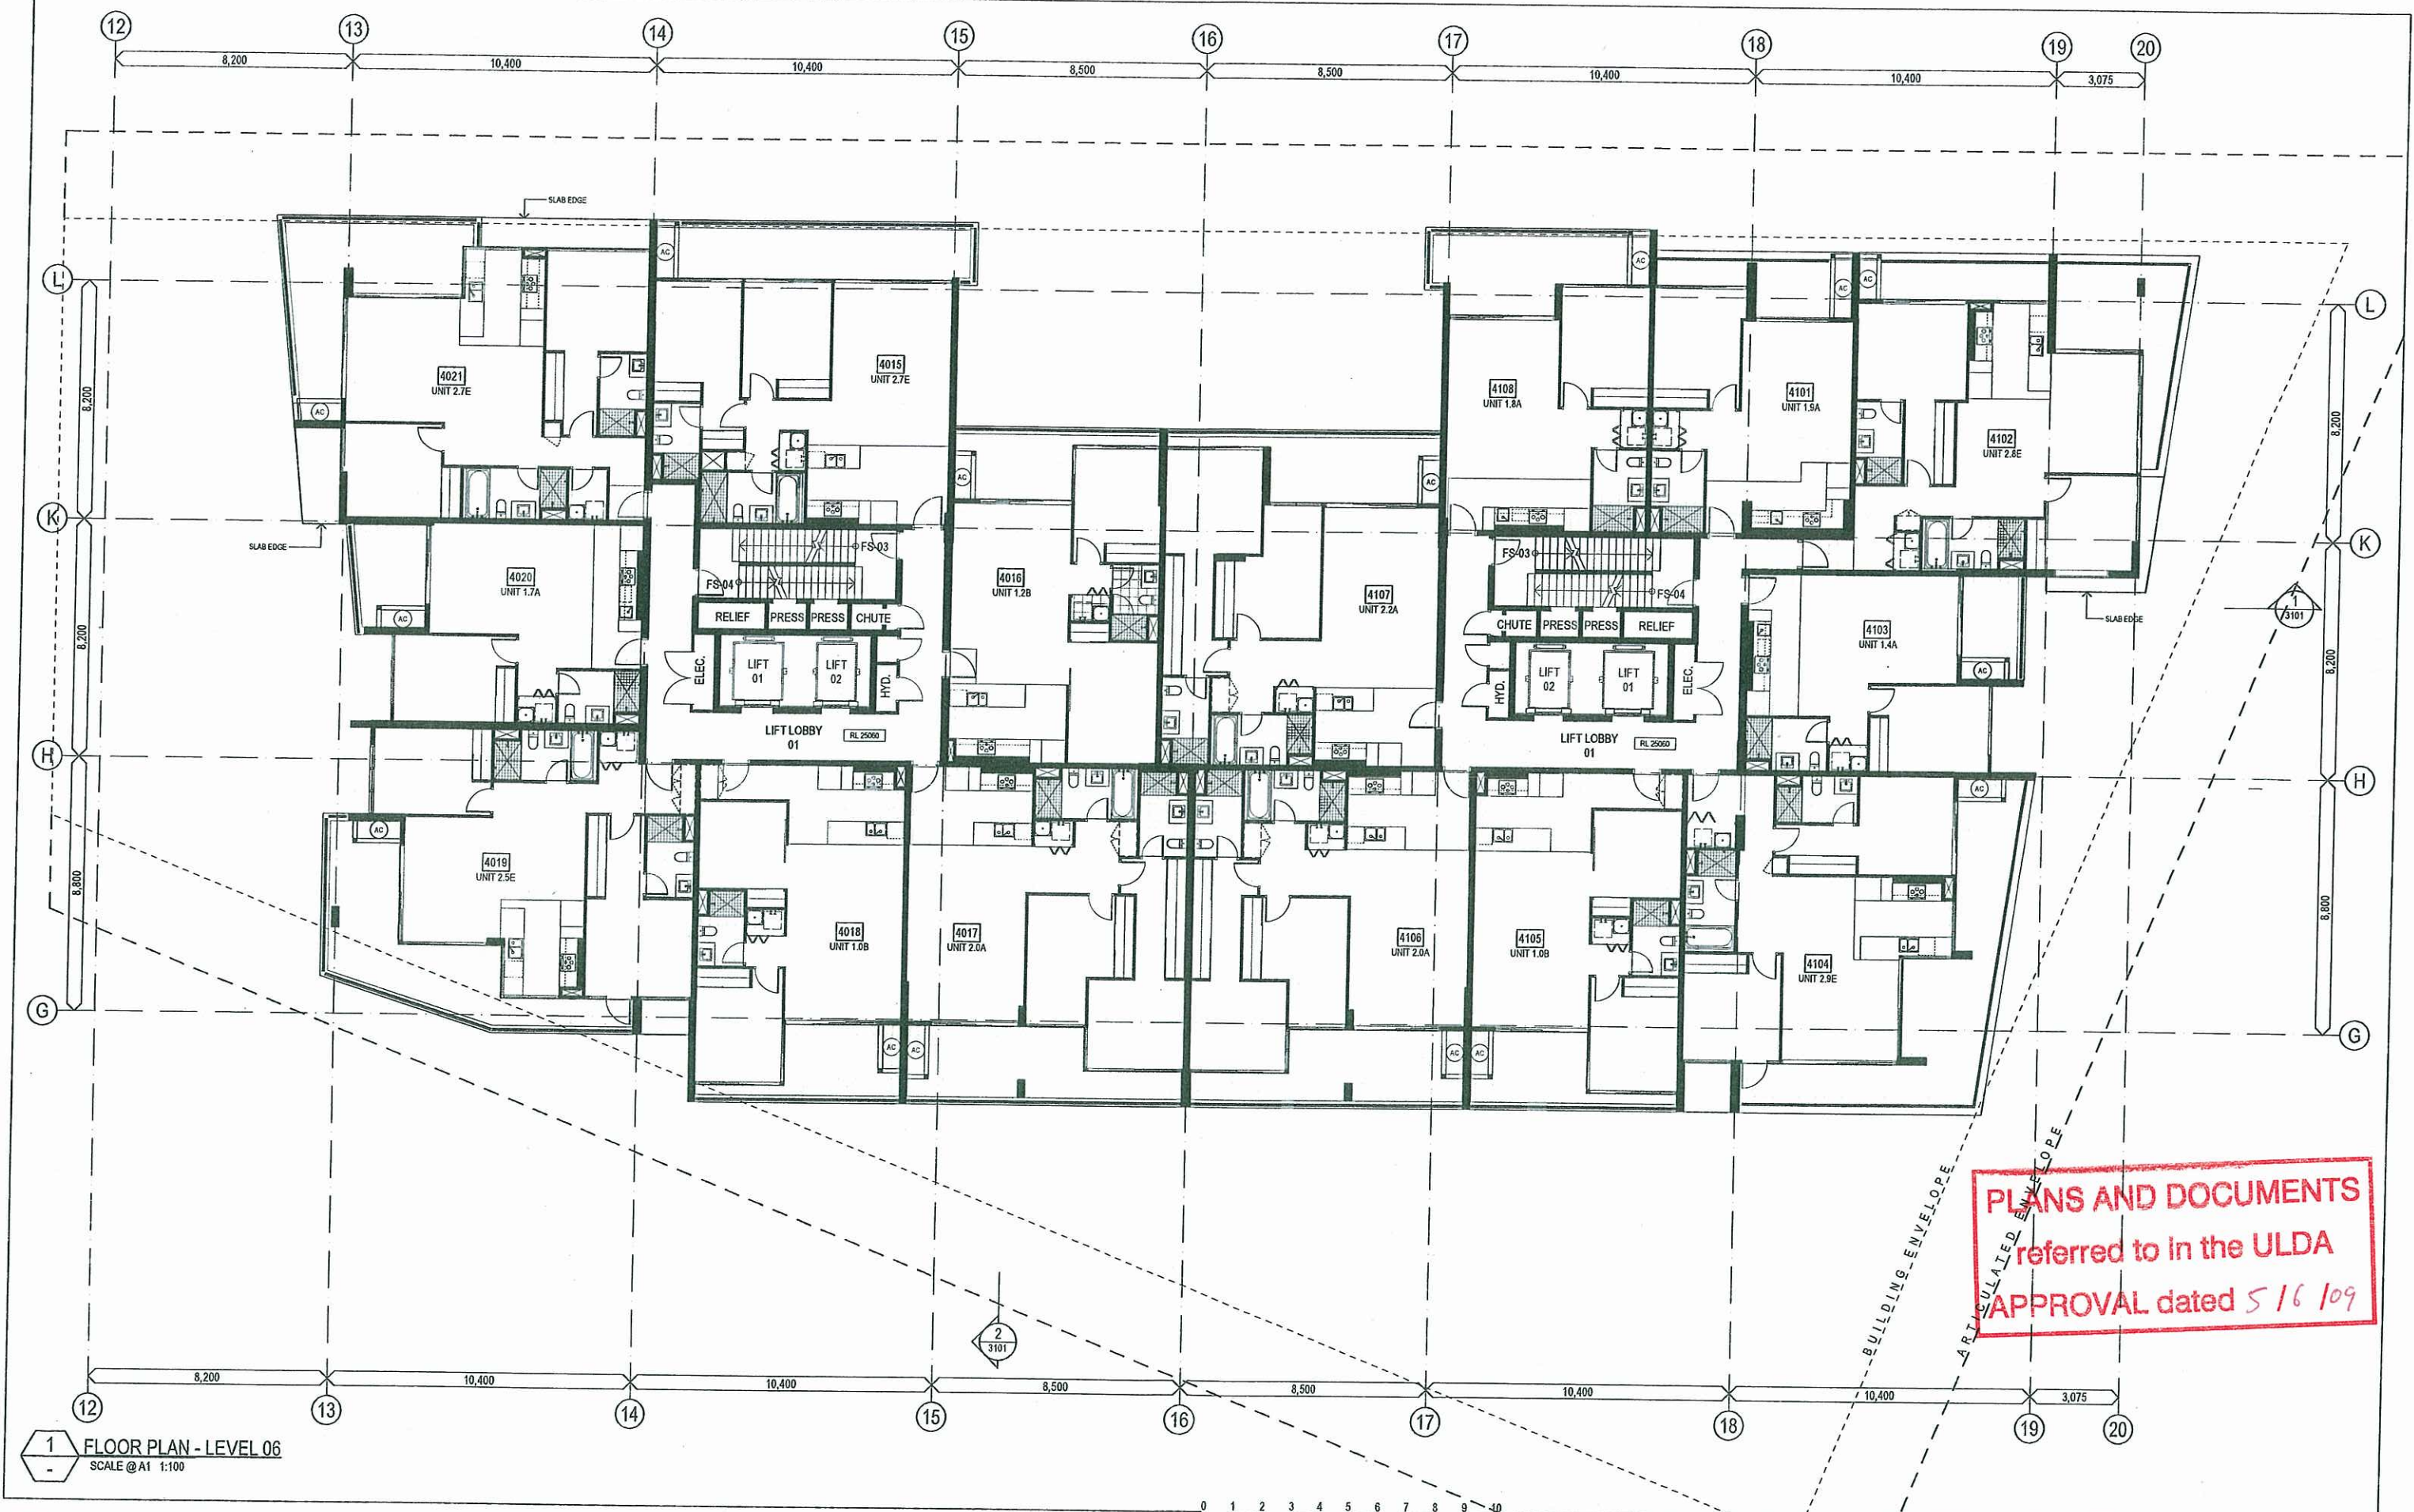

Schematic Design

PORTSIDE WHARF BUILDING 4

COPYRIGHT COTTEE PARKER ARCHITECTS PTY LTD



0	1	2	3	4	5	6	7	8	9	10
										metres
SCALE 1: 100 @ A1										
SCALE 1: 200 @ A3										
02	REVISED ULDA DA ISSUE									21/05/09
01	DA ISSUE									08/09/02
Issue	Revision									Date
Amendments										

Client BROOKFIELD MULTIPLEX	Scale As Shown	Date 29/04/2009	Job no. 3485A	Cottee Parker Architects Pty Ltd ABN 77 010 924 106 Brisbane Office 201 Montague Road West End QLD 4101 T 617 3845 7422 F 617 3845 7433 W cotteeparker.com.au
Project PORTSIDE WHARF BUILDING 4	Drawn SO	Checked	Approved	
Location HERCULES STREET HAMILTON	Drawing no. DA 2008		Issue 02	

COTTEE
PARKER

